




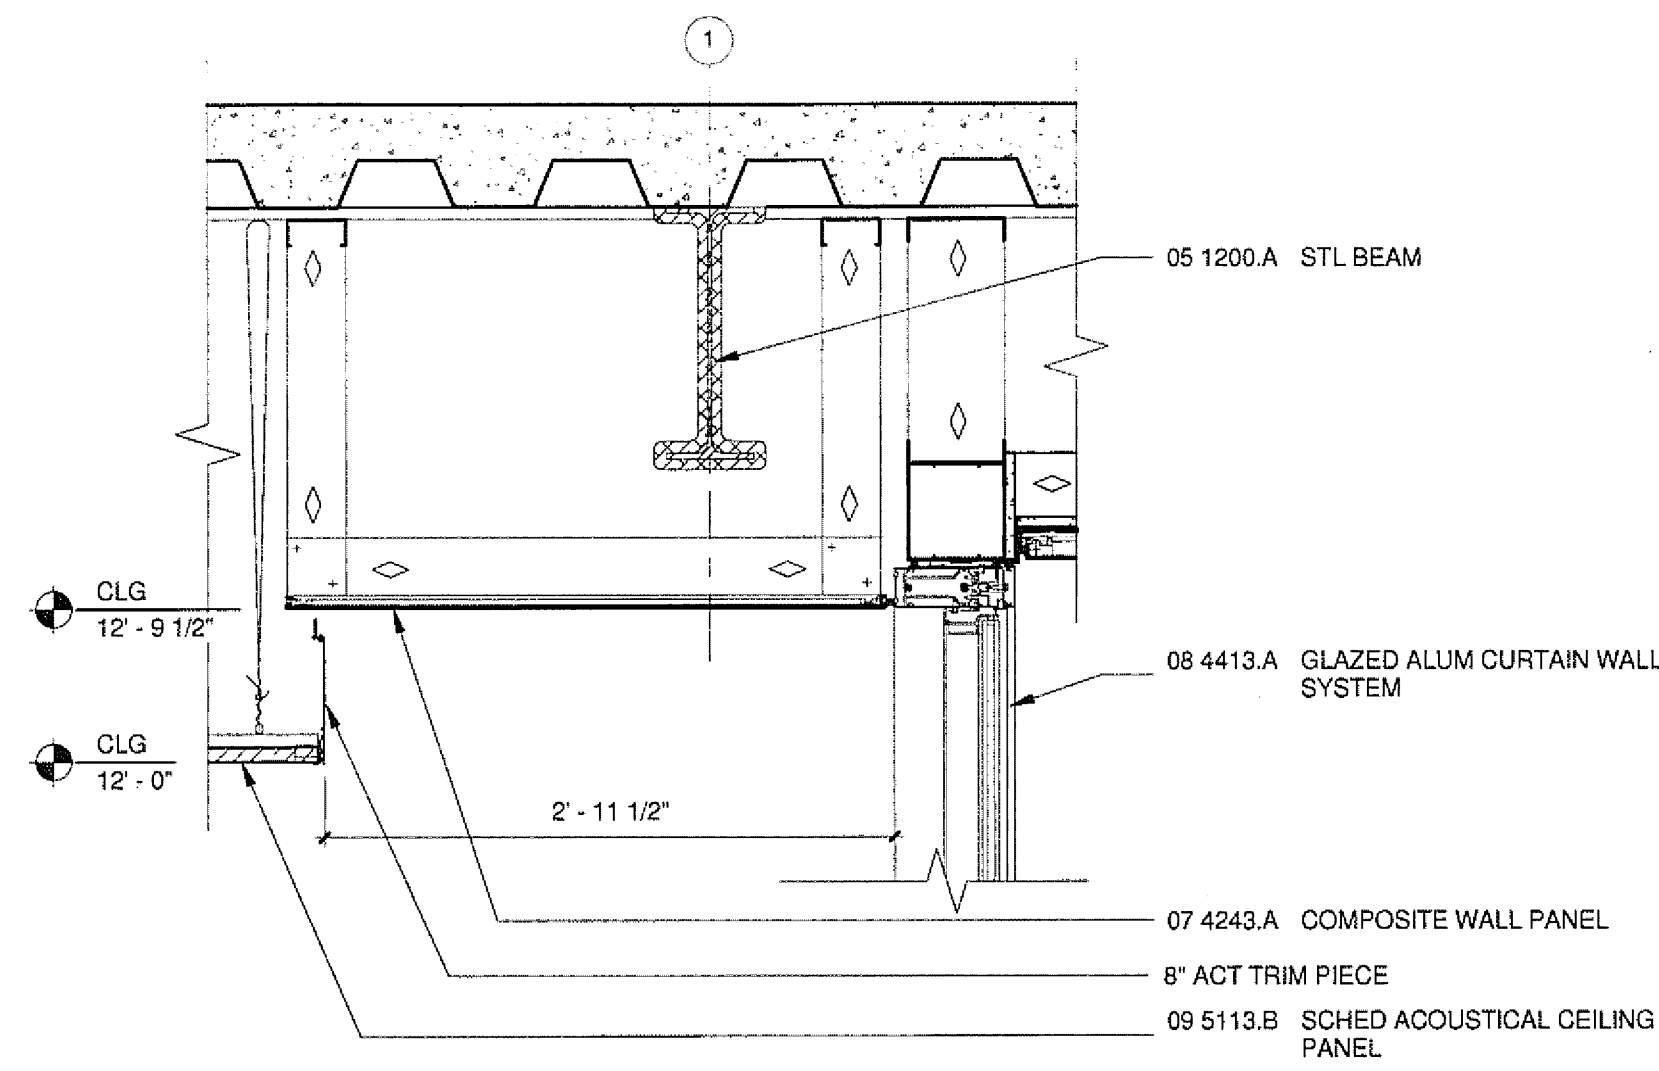


10 CWP SOFFIT AT CURTAINWALL
A5213/A5702 1" = 1'-0"

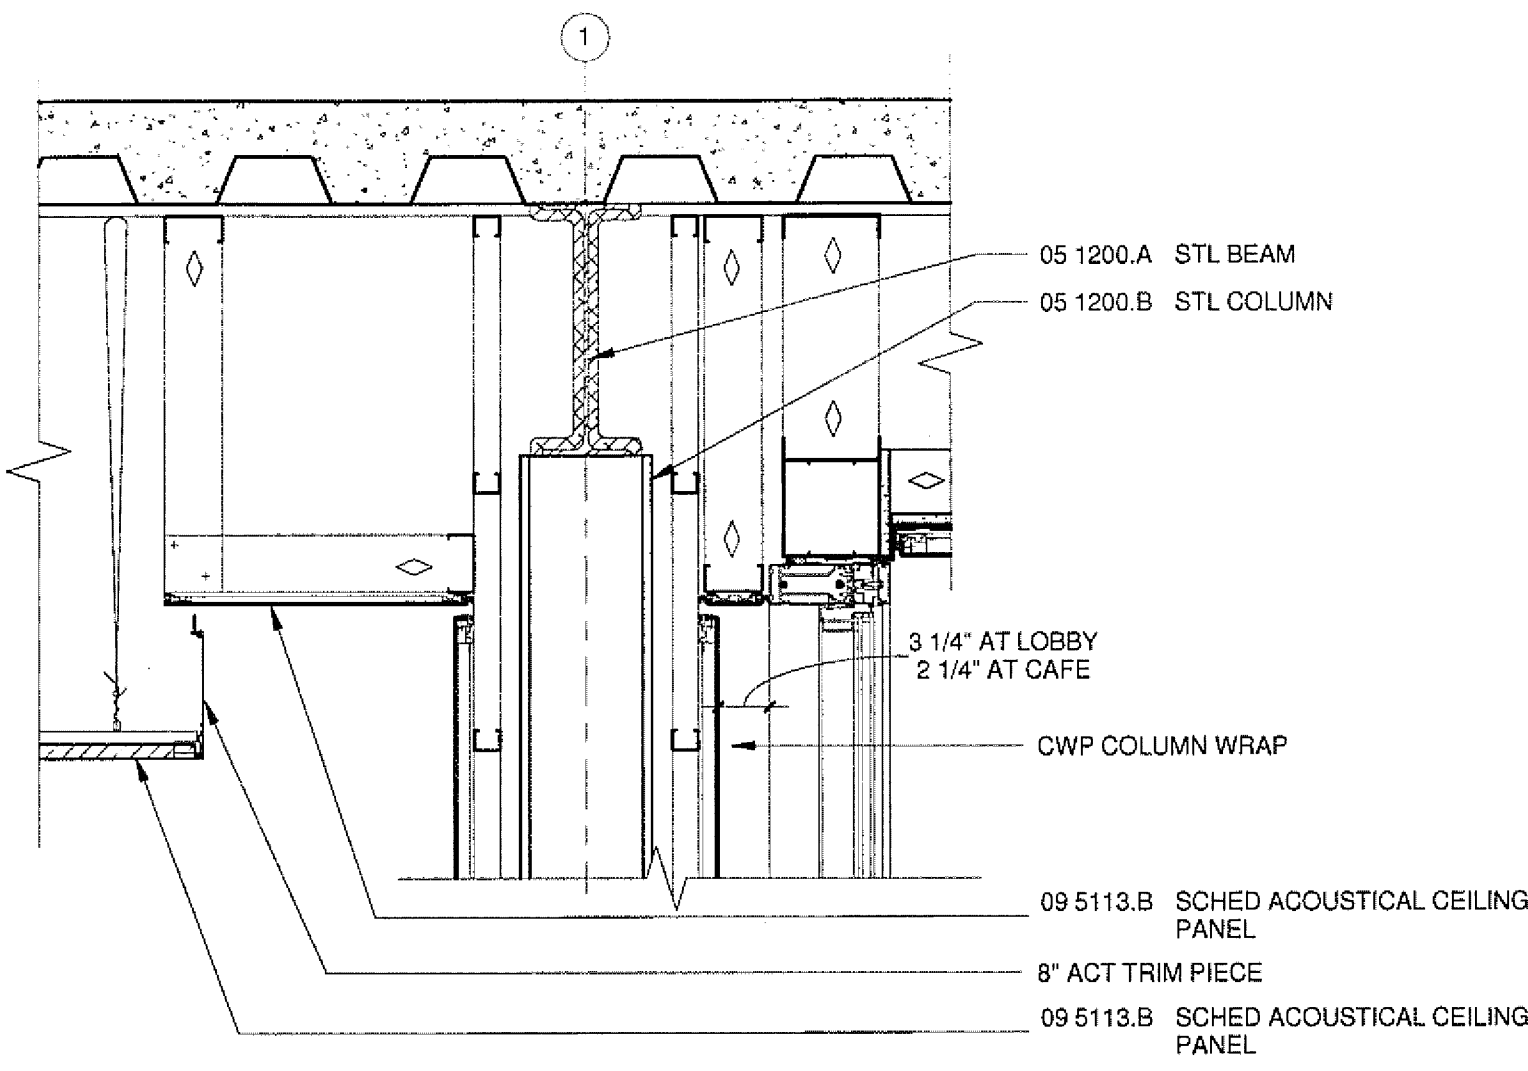


5 CWP SOFFIT AT COLUMN
A5213/A5702 1" = 1'-0"

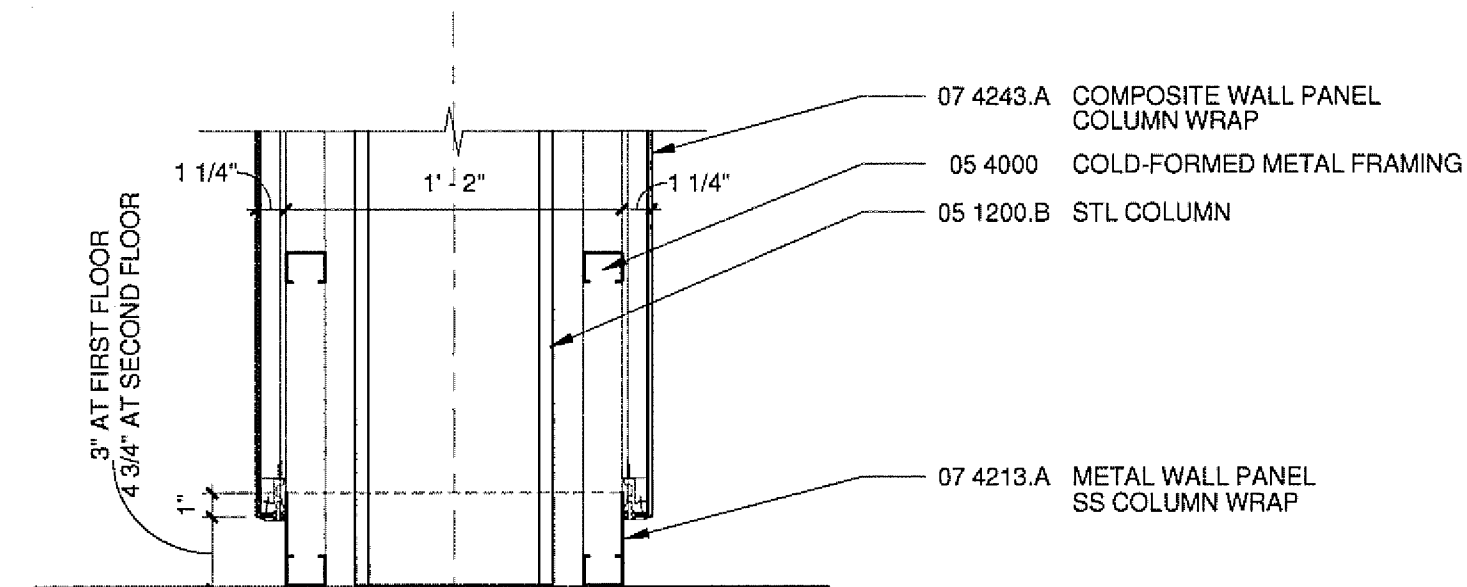


4 SS BASE AT CWP COLUMN
A5204/A5702 1 1/2" = 1'-0"

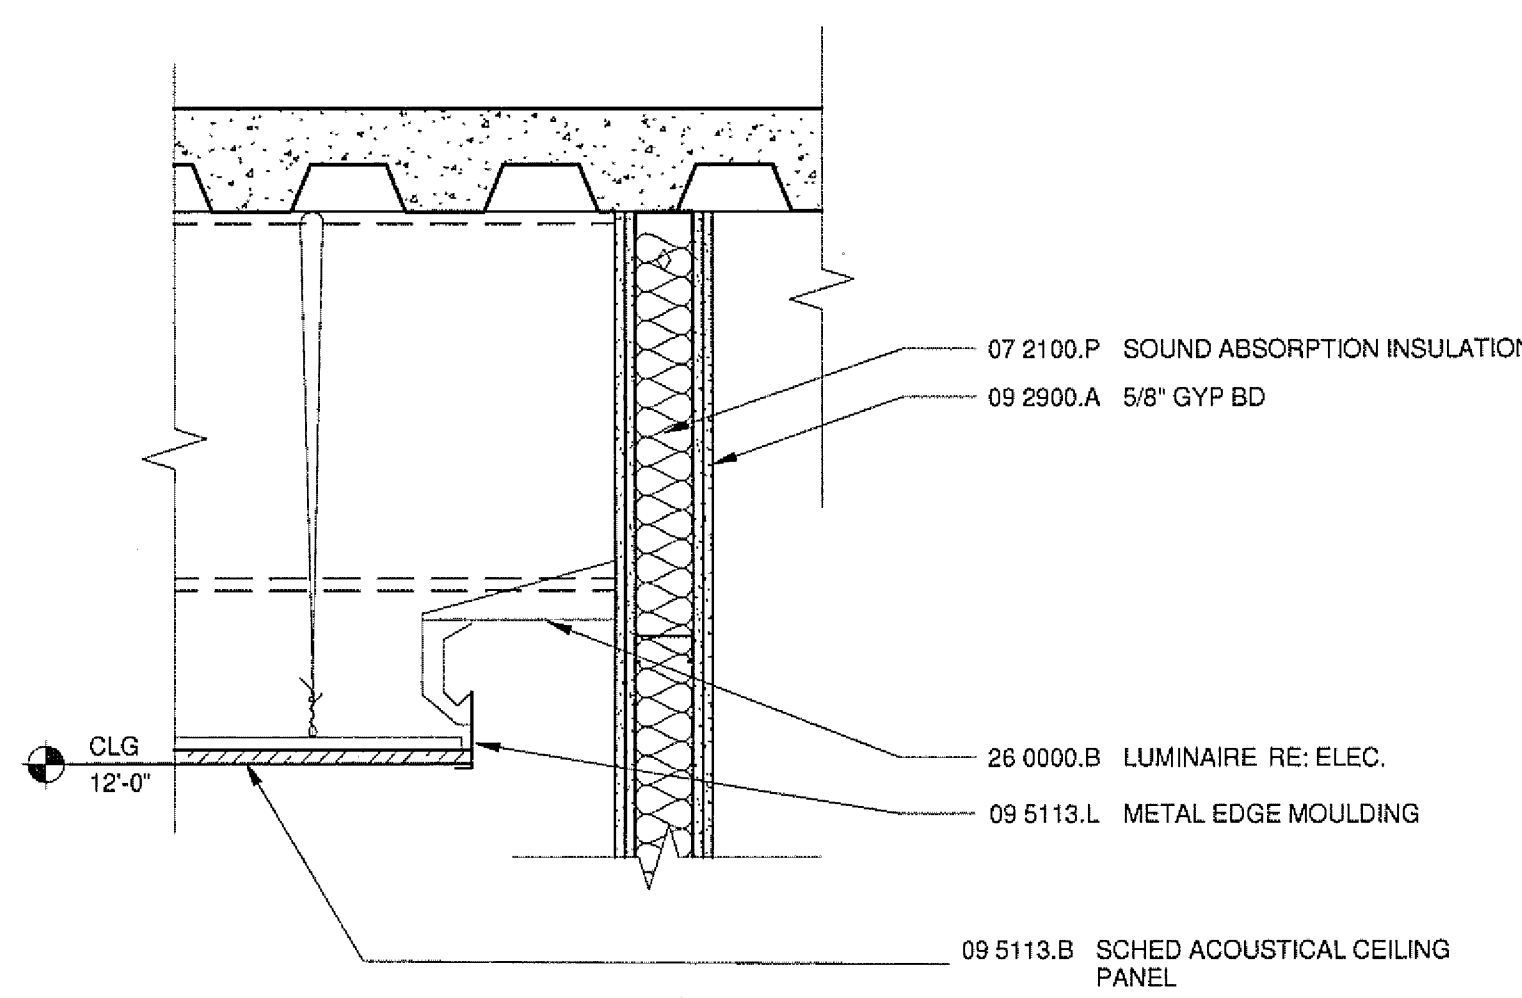


3 LIGHT COVE AT LOBBY 1012
A5213/A5702 1" = 1'-0"

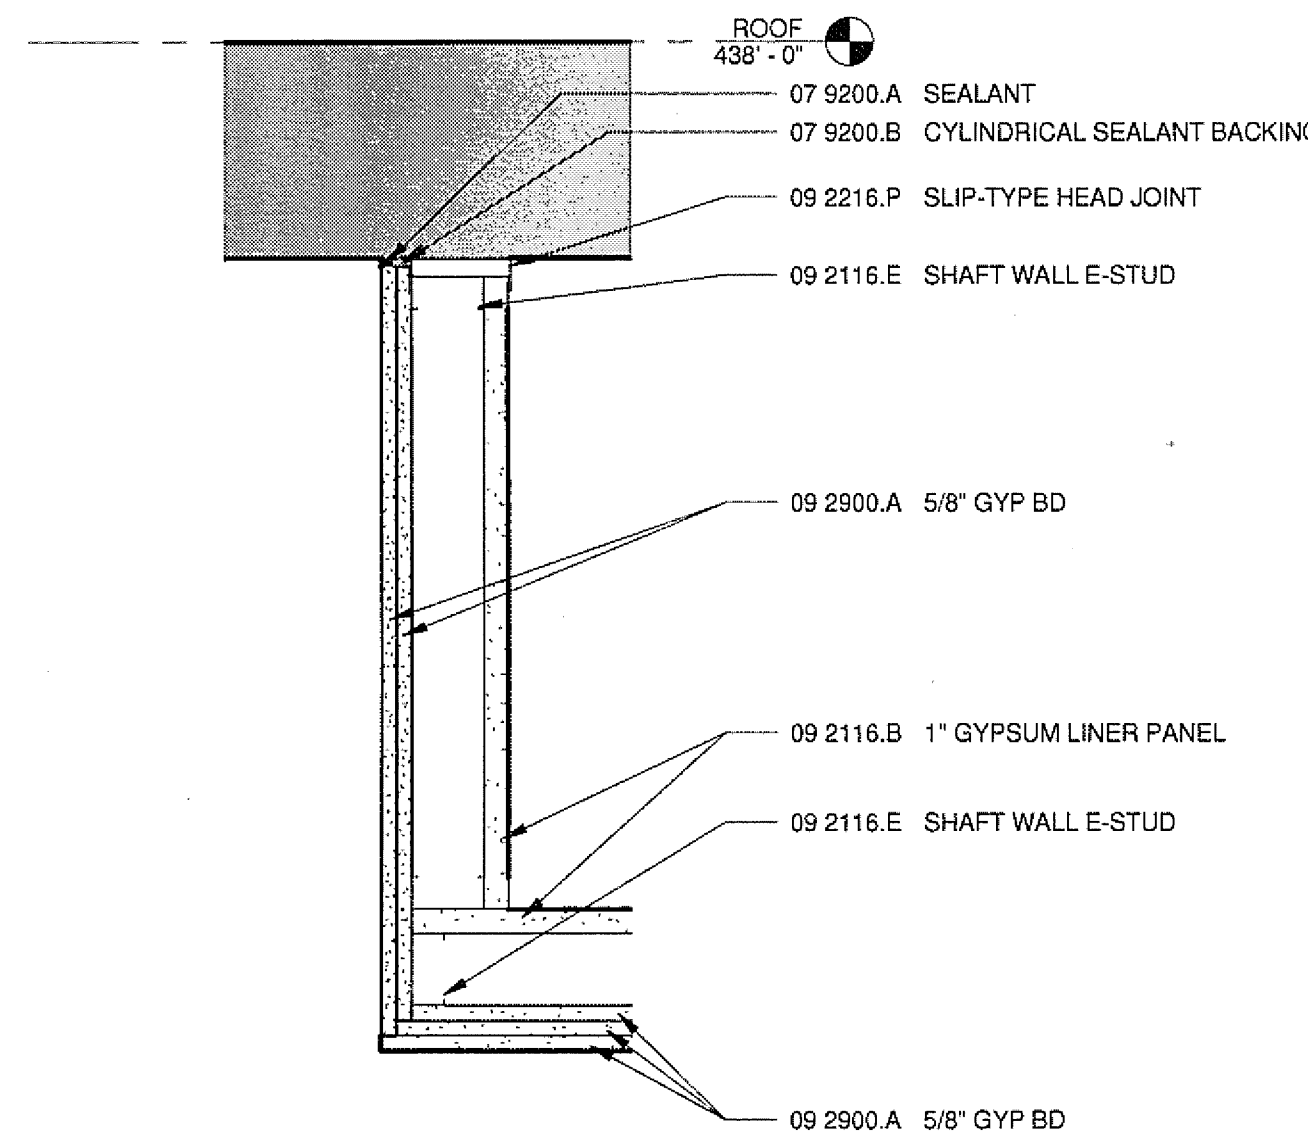


8 SECTION DETAIL
A5213/A5702 1 1/2" = 1'-0"

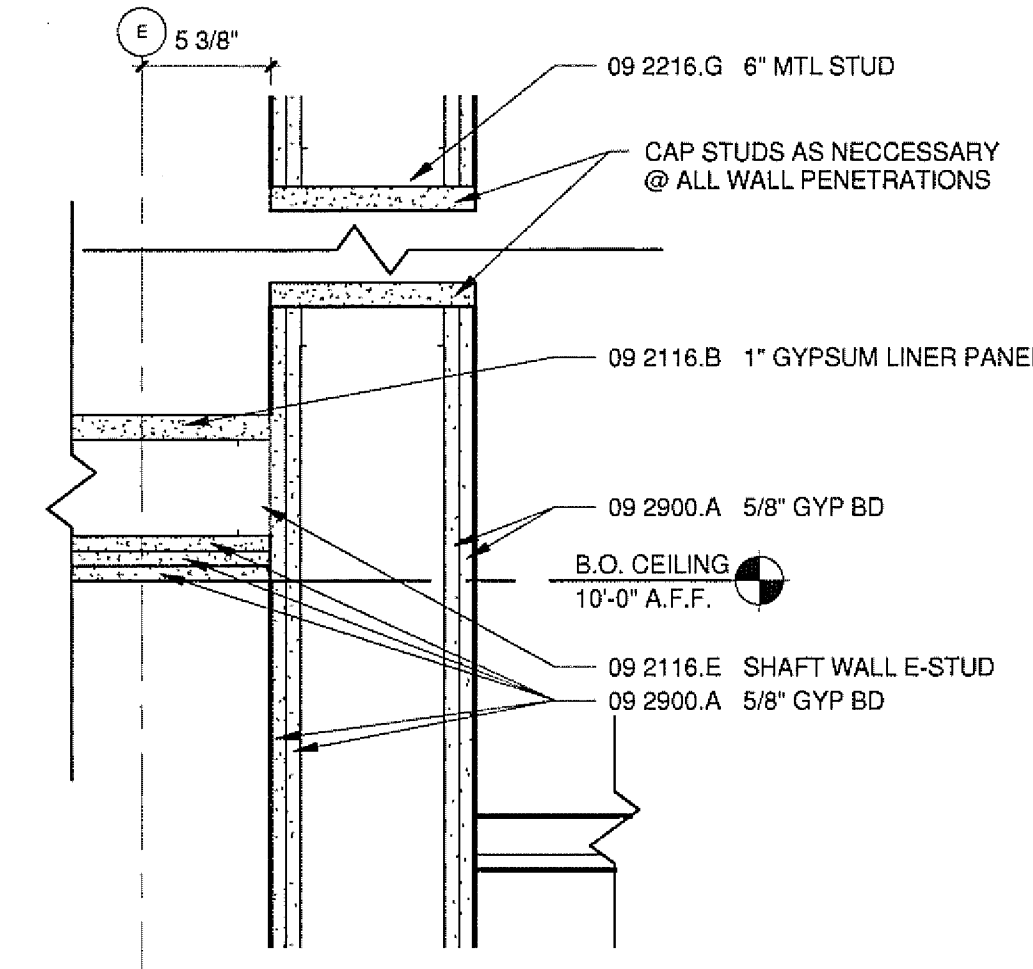


7 RATED CEILING DETAIL
A5213/A5702 1 1/2" = 1'-0"

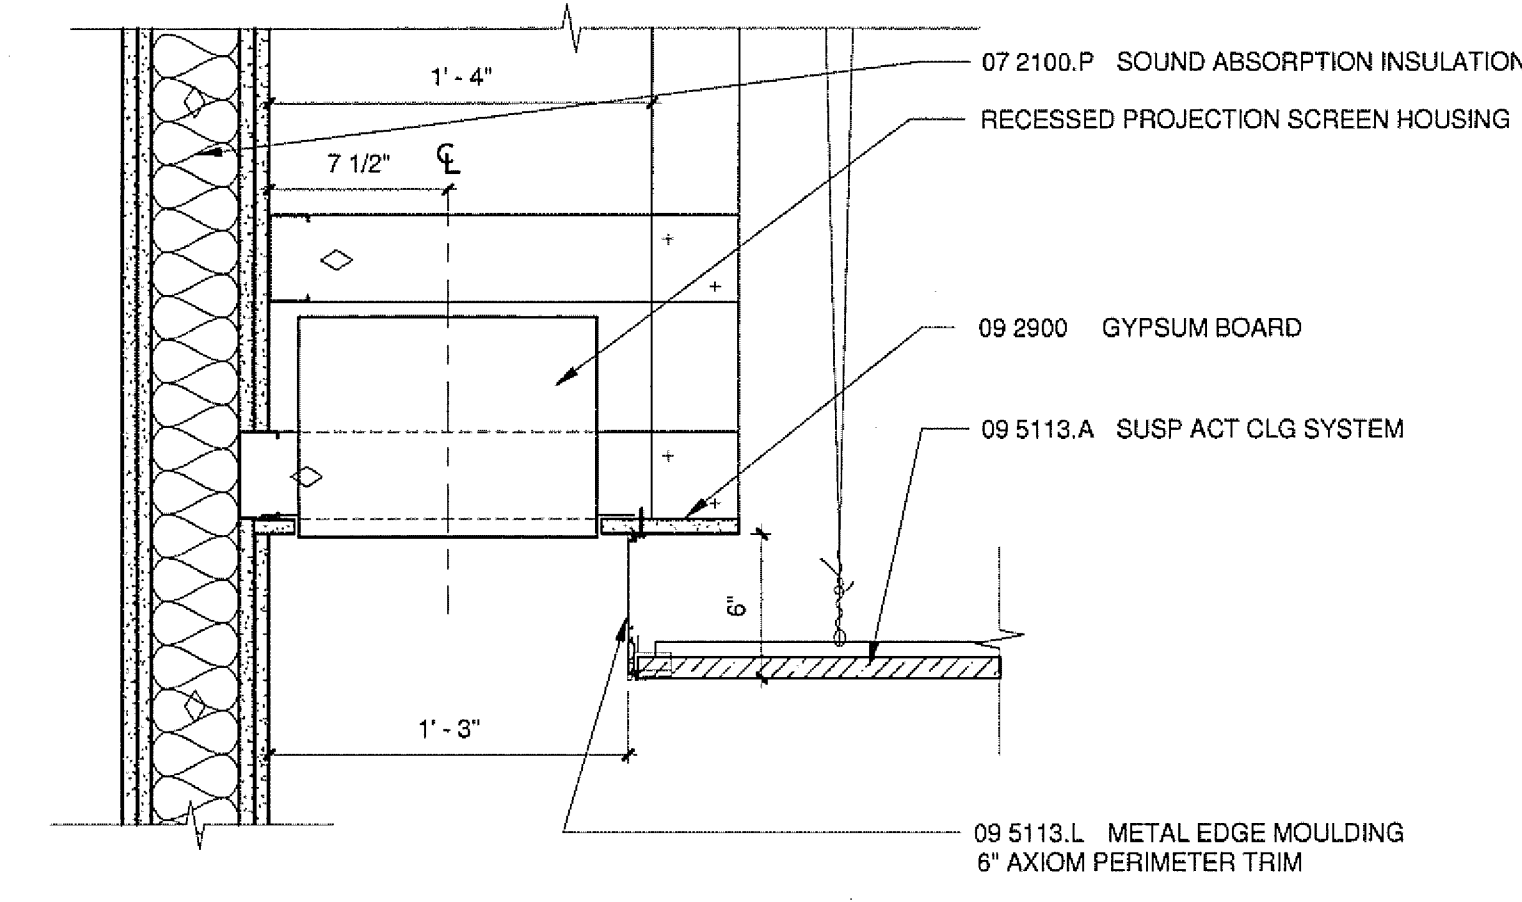


2 SOFFIT AT RECESSED PROJECTION SCREEN
A5213/A5702 1 1/2" = 1'-0"

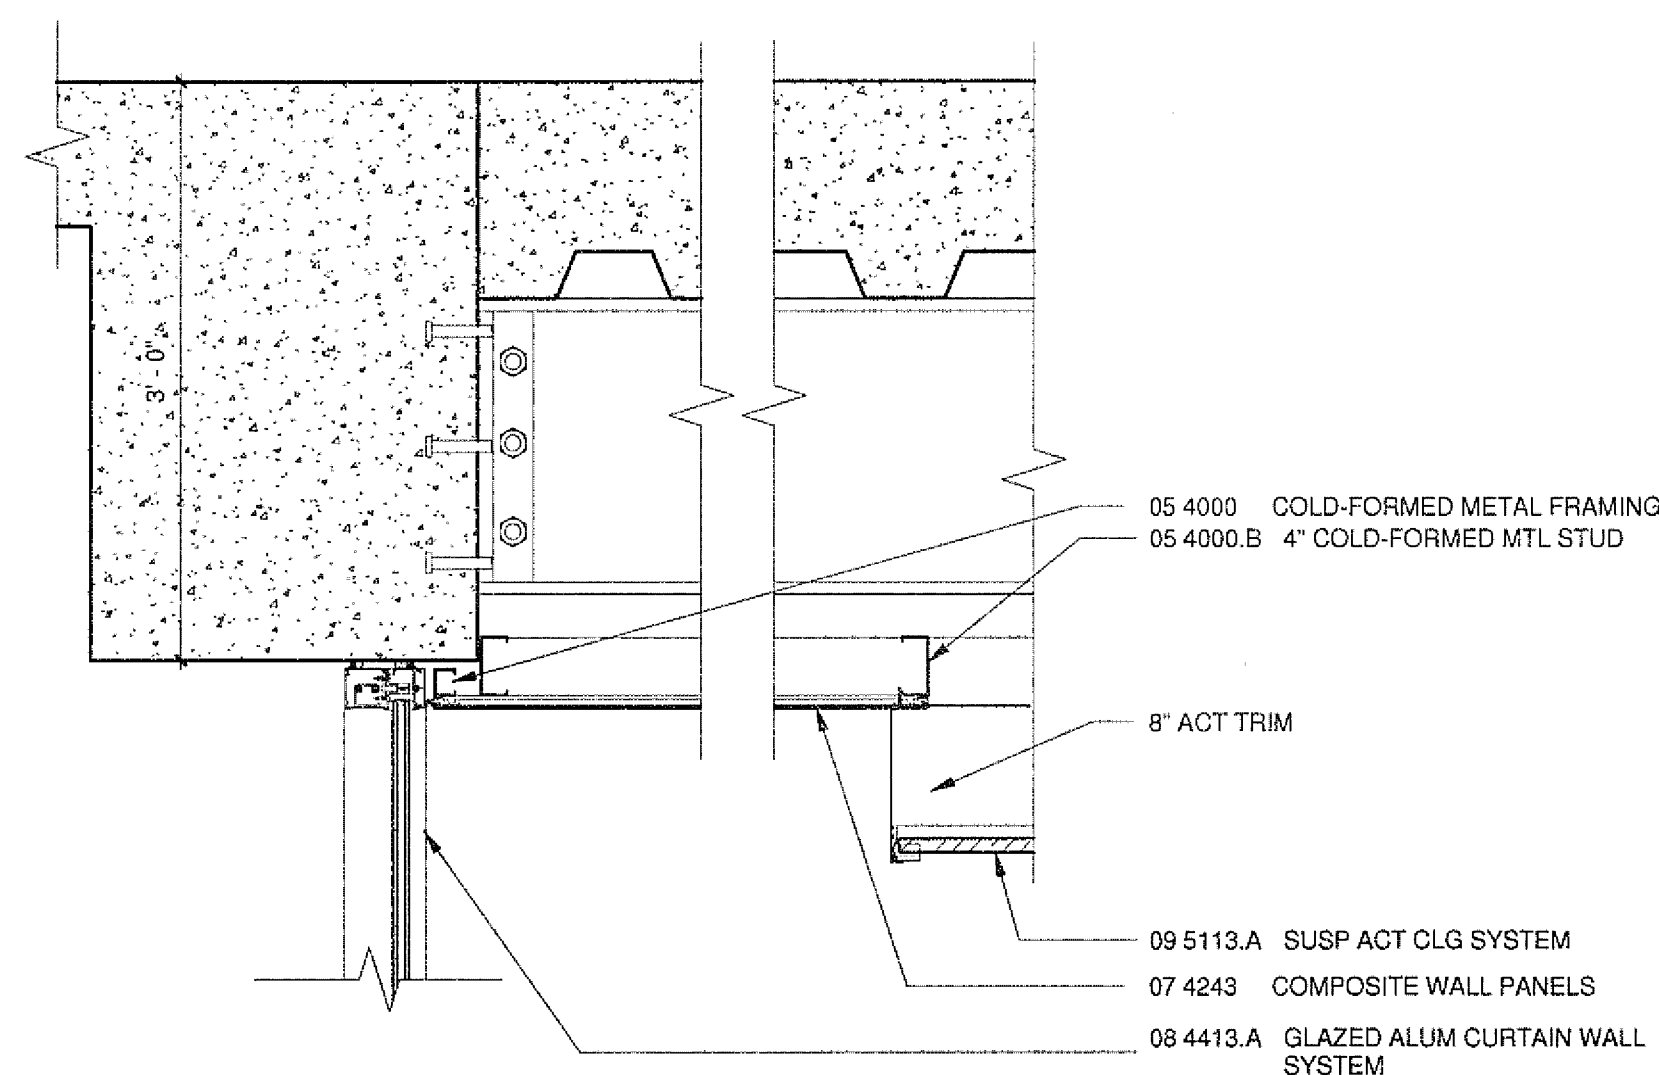

6 CWP SOFFIT AT CURTAIN WALL
A5702 1" = 1'-0"

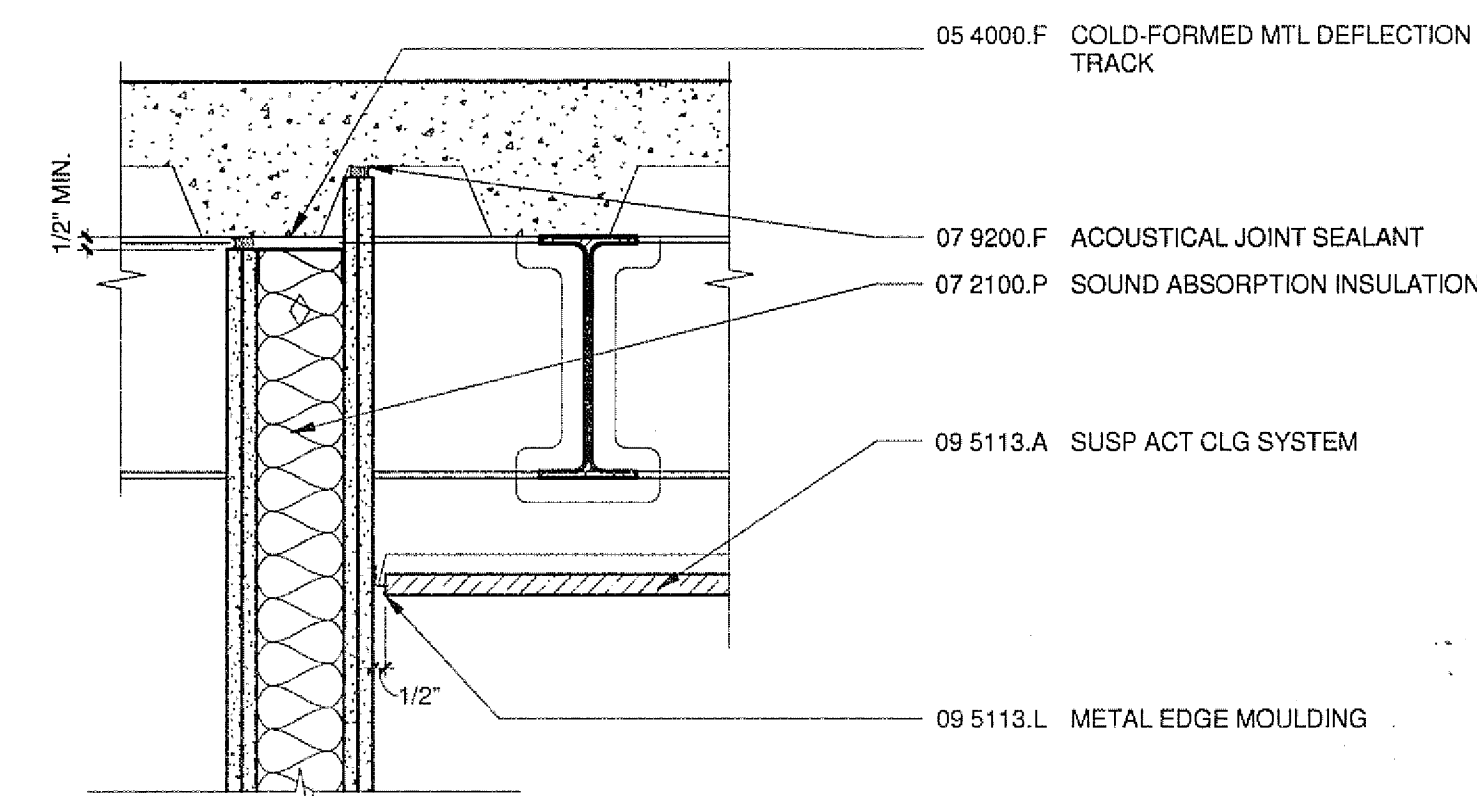

1 INTERIOR PARTITION - HEAD
A5213/A5702 1 1/2" = 1'-0"

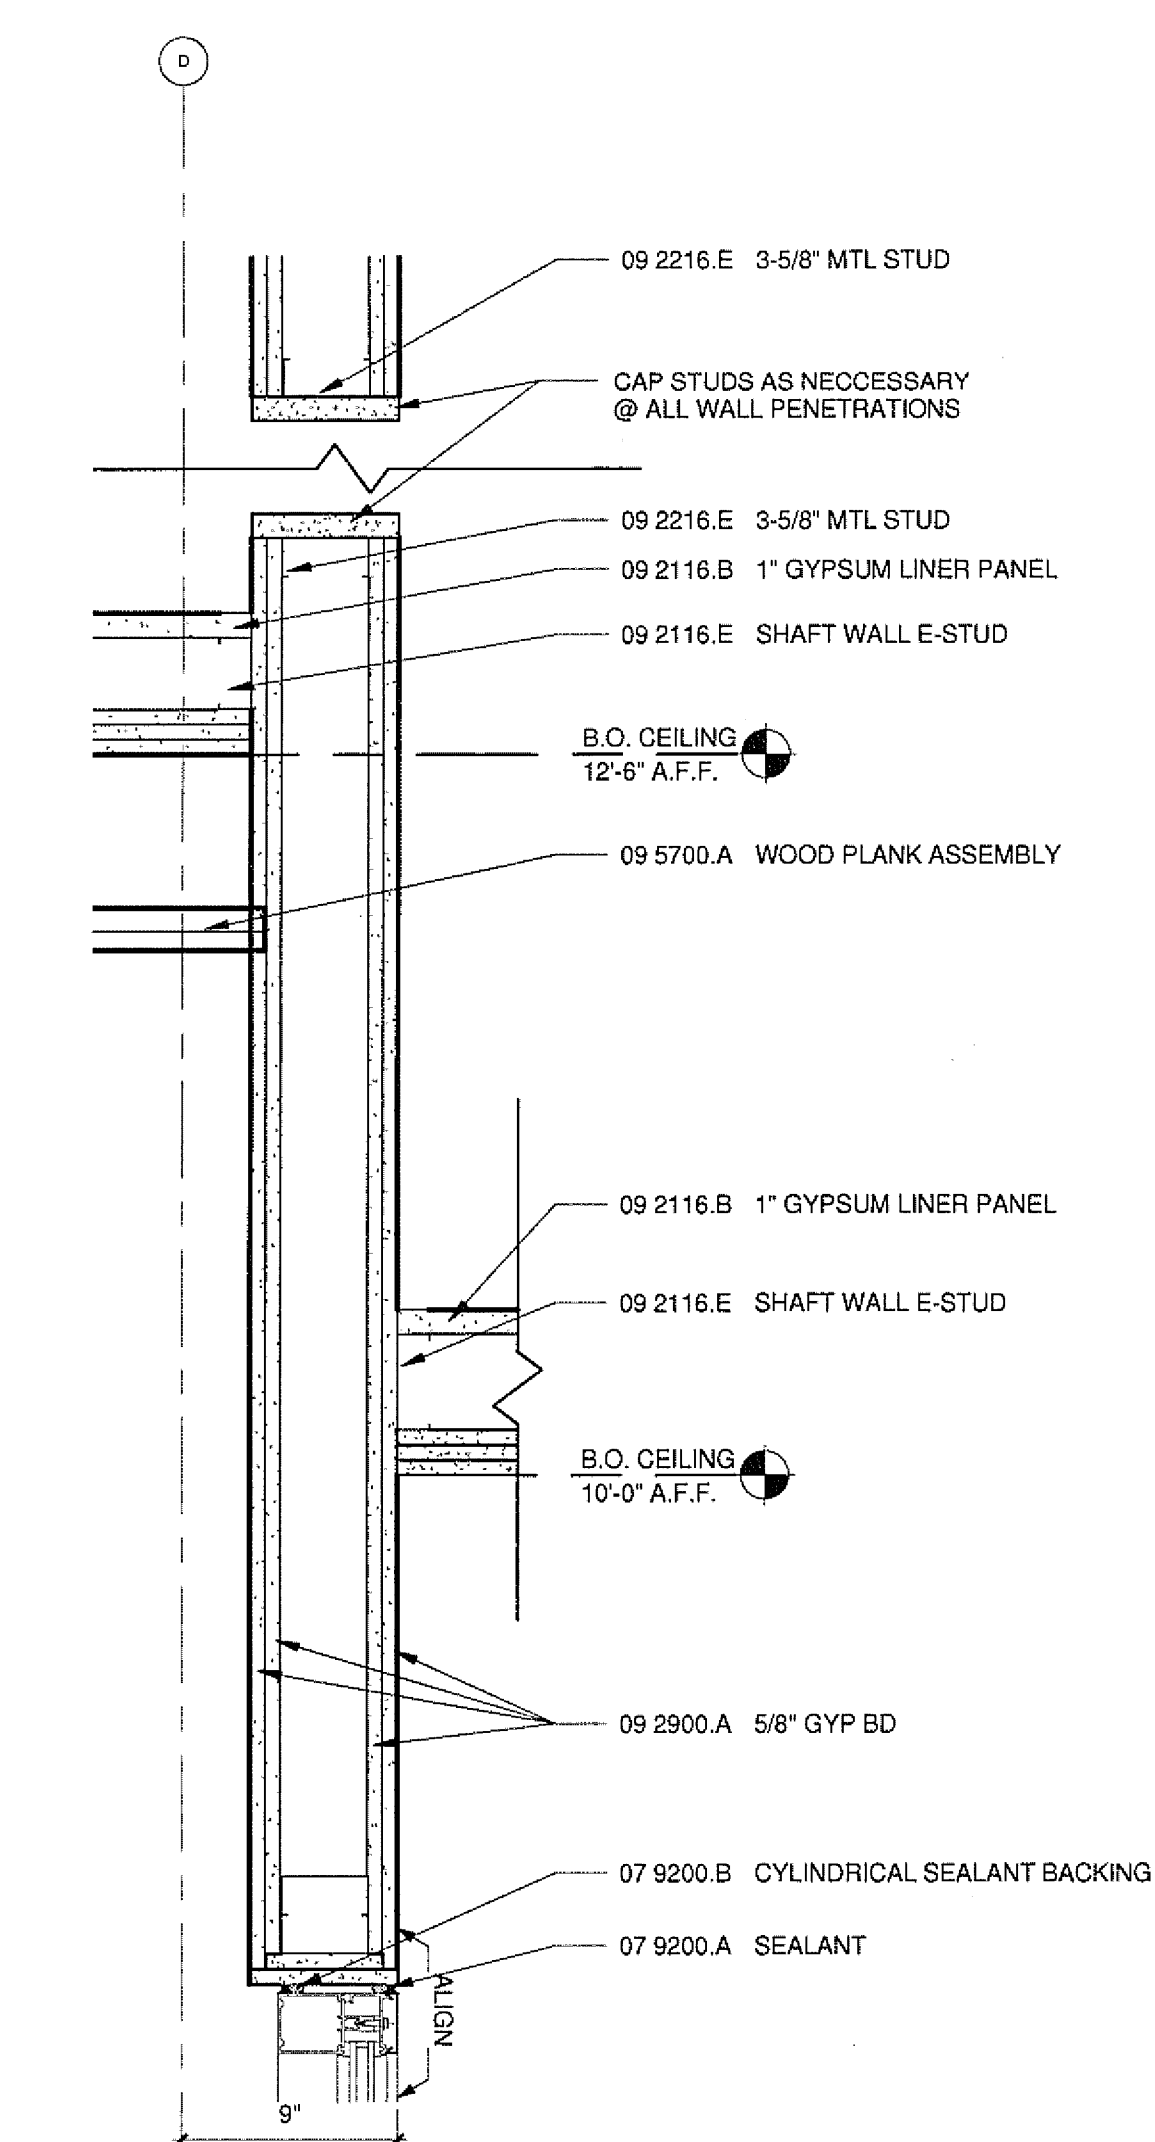

12 RATED CEILING DETAIL
A5213/A5702 1 1/2" = 1'-0"

U.C.S.D.	
DATE	4/21/10
PRELIMINARY DRAWINGS	☐
PROGRESS DRAWINGS	☐
REVIEW DRAWINGS	☐
CONSTRUCTION DRAWINGS	☒

ISSUED FOR	DATE
100% CD	05.08.09
CD-4	01.07.10
CD-4	04.15.10

SANFORD CONSORTIUM FOR REGENERATIVE MEDICINE
2880 TORREY PINES SCENIC DRIVE
LA JOLLA, CALIFORNIA 92037



CONSULTANT
Landford Phelps Consortium, LLC
10000 Wilshire Blvd., Suite 1000
Beverly Hills, CA 90210
(310) 274-0000

FENTRESS ARCHITECTS
401 Broadway Street, Suite 200
San Francisco, CA 94107
(415) 398-1000
DAVIS DAVIS ARCHITECTS
1000 Wilshire Blvd., Suite 1000
Beverly Hills, CA 90210
(310) 274-0000

STAMP
Jeffrey W. Olson
No. C-33761
REN. 03/31/11
STATE OF CALIFORNIA

SHEET NAME
INTERIOR SECTION DETAILS
DRAWN BY: Author
PROJECT #: 200725.000
SHEET NUMBER
A9702