

TRAFFIC CONTROL NOTES:
STREETS WITH ADT OF 5,000 AND OVER

1. VALIDATION: THE TRAFFIC CONTROL PLAN IS NOT VALID UNTIL WORK DATES AND WORK HOURS ARE APPROVED. THE CONTRACTOR SHALL SUBMIT TWO (2) REDUCED COPIES OF TRAFFIC CONTROL PLANS (11"x17") TO THE TRAFFIC CONTROL PERMIT COUNTER, LAND DEVELOPMENT REVIEW DIVISION, 3rd FLOOR DEVELOPMENT REVIEW CENTER, 1222 FIRST AVENUE, SAN DIEGO. THE CONTRACTOR SHALL OBTAIN A TRAFFIC CONTROL PERMIT A MINIMUM OF TWO (2) WORKING DAYS PRIOR TO STARTING WORK, AND A MINIMUM OF FIVE (5) DAYS IF WORK WILL AFFECT A BUS STOP OR AN EXISTING TRAFFIC SIGNAL, OR IF WORK WILL REQUIRE A ROAD OR ALLEY CLOSURE.
2. STANDARDS: THE TRAFFIC CONTROL PLAN SHALL CONFORM TO THE MOST RECENT ADOPTED EDITION OF EACH OF THE FOLLOWING MANUALS:
*CITY OF SAN DIEGO STANDARD DRAWINGS, APPENDIX "A".
*MUTCD AND CALIFORNIA SUPPLEMENT
*STANDARD SPECIFICATIONS FOR PUBLIC WORKS CONSTRUCTION, INCLUDING THE REGIONAL AND CITY OF SAN DIEGO SUPPLEMENTAL AMENDMENTS.
3. NOTIFICATIONS: THE CONTRACTOR SHALL NOTIFY THE FOLLOWING AGENCIES A MINIMUM OF FIVE (5) WORKING DAYS PRIOR TO ANY EXCAVATION, CONSTRUCTION OR TRAFFIC CONTROL AFFECTING THE AGENCIES LISTED BELOW:
FIRE DEPARTMENT DISPATCH (STREET OR ALLEY CLOSURE) (619) 573-1300
POLICE DEPARTMENT DISPATCH (STREET OR ALLEY CLOSURE) (619) 531-2000
ENVIRONMENTAL SERVICES (REFUSE COLLECTION) (619) 492-5060
STREET DIVISION (TRAFFIC SIGNALS) (619) 527-7500
SAN DIEGO TRANSIT (BUS STOPS) (619) 238-0100 EXT. 424
UNDERGROUND SERVICE ALERT (ANY EXCAVATION) (800) 422-4133
THE CONTRACTOR SHALL NOTIFY PROPERTY OWNERS AND TENANTS A MINIMUM OF FIVE (5) WORKING DAYS PRIOR TO CLOSURE OF DRIVEWAYS. THE CONTRACTOR SHALL POST SIGNS NOTIFYING THE PUBLIC A MINIMUM OF FIVE (5) WORKING DAYS PRIOR TO CLOSURE OF STREETS.
THE CONTRACTOR SHALL NOTIFY FIELD DIVISION AND ARRANGE FOR INSPECTION A MINIMUM OF FIVE (5) WORKING DAYS PRIOR TO STARTING ANY WORK INVOLVING NIGHTTIME OR WEEKEND HOURS.
4. POSTING PARKING RESTRICTIONS: THE CONTRACTOR SHALL POST TOW-AWAY/ NO PARKING SIGNS TWENTY-FOUR (24) HOURS IN ADVANCE OF PARKING REMOVAL. SIGNS SHALL INDICATE SPECIFIC DATES, DATES AND TIMES OF RESTRICTIONS. PARKING METERS SHALL BE BAGGED WHERE APPLICABLE.
5. EXCAVATIONS: EXCEPT WHEN OTHERWISE SHOWN ON THE PLANS, ALL TRENCHES SHALL BE BACKFILLED OR TRENCH-PLATED AT THE END OF EACH WORK DAY. AN ASPHALT RAMP SHALL BE PLACED AROUND EACH TRENCH PLATE TO PREVENT THE PLATE FROM BEING DISLODGED. CONTRACTOR SHALL MONITOR TRENCH PLATES DURING NON-WORKING HOURS TO ENSURE THAT THEY DO NOT BECOME DISLODGED. UPON COMPLETION OF EXCAVATION BACKFILL, THE CONTRACTOR SHALL PROVIDE A SATISFACTORY SURFACE FOR TRAFFIC. WHEN CONSTRUCTION OPERATIONS ARE NOT ACTIVELY IN PROGRESS, THE CONTRACTOR SHALL MAINTAIN ALL TRAVEL LANE, BIKE LANES, AND PEDESTRIAN WALKWAYS IN THE RIGHT-OF-WAY EXCEPT WHEN OTHERWISE SHOWN ON THE PLANS.
6. RESTORATION OF ROADWAY: THE CONTRACTOR SHALL REPAIR OR REPLACE ALL EXISTING IMPROVEMENTS WITHIN THE RIGHT-OF-WAY NOT DESIGNATED FOR PERMANENT REMOVAL (TRAFFIC SIGNS, STRIPING, PAVEMENT MARKERS, PAVEMENT MARKINGS, LEGENDS, CURB MARKINGS, LOOP DETECTORS, TRAFFIC SIGNAL EQUIPMENT, ETC.) WHICH ARE DAMAGED OR REMOVED AS A RESULT OF OPERATIONS. REPAIRS AND REPLACEMENTS SHALL BE AT LEAST EQUAL TO EXISTING IMPROVEMENTS.
7. CHANGES IN WORK: THE ENGINEER RESERVES THE RIGHT TO OBSERVE THESE TRAFFIC CONTROL PLANS IN OPERATION AND TO MAKE ANY CHANGES AS FIELD CONDITIONS WARRANT. ANY CHANGES SHALL BE DOCUMENTED AND SUPERSEDE THESE PLANS.
8. CONTRACTOR TO INSTALL ALL PROPOSED TRAFFIC CONTROL SIGNS ON EXISTING POLES WHENEVER POSSIBLE BEFORE INSTALLING ANY NEW POLES.


GENERAL NOTES:

1. EXIST. UNDERGROUND UTILITIES AND FACILITIES SHOWN ON THESE PLANS HAVE BEEN OBTAINED FROM AVAILABLE RECORDS AND ARE SCHEMATIC. PLANS MAY NOT REFLECT ALL EXISTING UTILITIES. CONTRACTOR TO CONFIRM LOCATIONS OF ALL EXISTING UTILITIES PRIOR TO START OF WORK.
2. MINIMUM OF 5 WORKING DAYS NOTIFICATION REQUIRED FOR CONSTRUCTION WORK WHICH AFFECTS BUS STOPS. CALL 238-0100 XT. 424.
3. MINIMUM OF 5 WORKING DAYS NOTIFICATION AFFECTS TRAFFIC SIGNALS. CALL: (619) 446-5284.
4. ALL TRAFFIC CONTROL SIGNS TO BE MOUNTED ON TELESAR, OR 4x4 POST, OR STREET LIGHT.
5. ALL TRAFFIC SIGNAL EQUIPMENT CABINETS TO REMAIN ACCESSIBLE.
6. ADDITIONAL TRAFFIC SIGNAL HEAD MAY BE REQUIRED IF CONSTRUCTION FENCES COMPROMISES VISIBILITY.
7. ALL FENCING TO BE CORE DRILLED.
8. CONTRACTOR TO RELOCATE PEDESTRIAN HEAD SIGNALS AT ALL CORNERS PER CITY ENGINEER'S DIRECTION IN FIELD.
9. CONTRACTOR TO MEET WITH CITY ENGINEER TWO WEEKS PRIOR TO POURING ANY CEMENT POURS OVER 500 YARDS.
10. CONTRACTOR TO PROVIDE FLAGGER FOR ALL INGRESS AND EGRESS.
11. ALL FLAGGER SIGNS AND SYMBOLS MUST MAINTAIN RADIO OR EYE CONTACT AT ALL TIMES.
12. CONTRACTOR TO MAINTAIN ALL HAUL ROUTE STREETS FREE OF DEBRIS, CONSTRUCTION MATERIALS AT ALL TIMES.
13. ALL DAMAGED SIGNAL LOOPS SHALL BE REPLACED WITHIN FIVE (5) CALENDAR DAYS.

TRAFFIC CONTROL SHEET INDEX


TITLE SHEET/ LEGENDT01
GENERAL TRAFFIC CONTROL SITE PLANT02
PHASE 1 - NORTH TORREY PINES ROAD WORK TO BE DONE - PROPOSED WATER CONNECTIONT03
PHASE 2 - NORTH TORREY PINES ROAD WORK TO BE DONE - PROPOSED WATER CONNECTIONT04
PHASE 3 - NORTH TORREY PINES ROAD WORK TO BE DONE - PROPOSED WATER CONNECTIONT05
PHASE 4 - NORTH TORREY PINES ROAD WORK TO BE DONE - PROPOSED WATER CONNECTIONT06

NORTH TORREY PINES ROAD

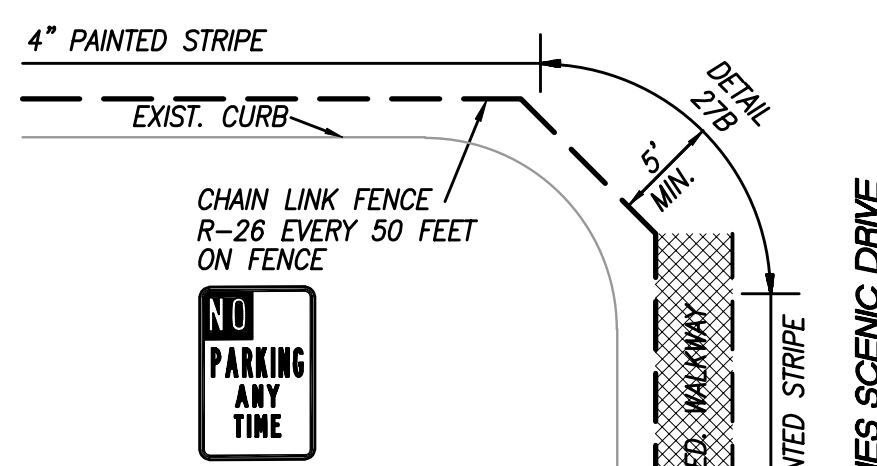


CORNER DETAIL (TYP.)

NOT TO SCALE

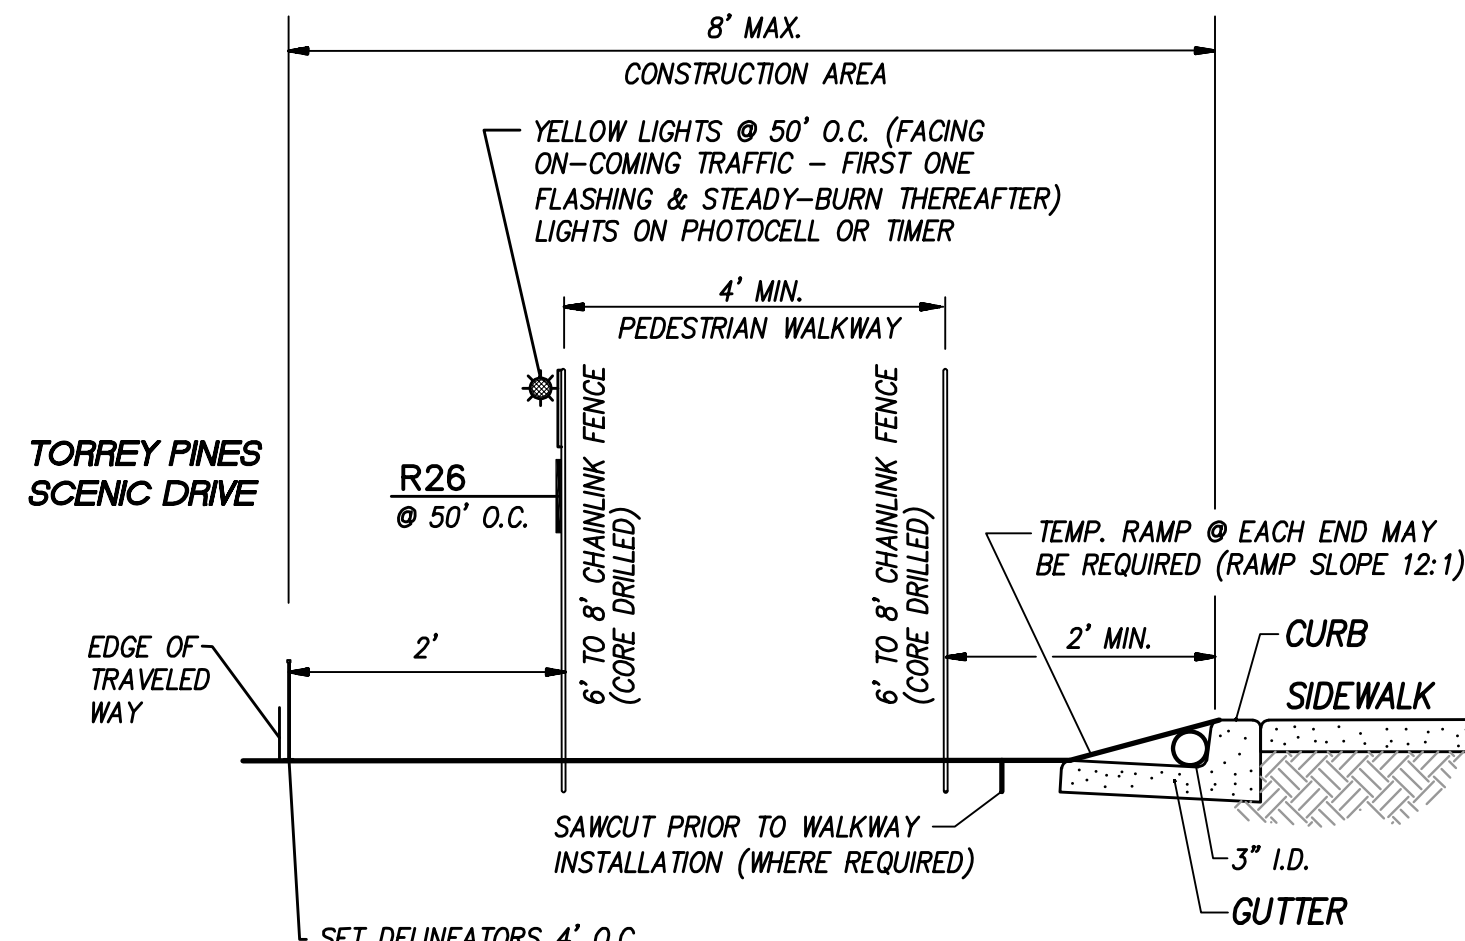


PEDESTRIAN WALKWAY

NOT TO SCALE

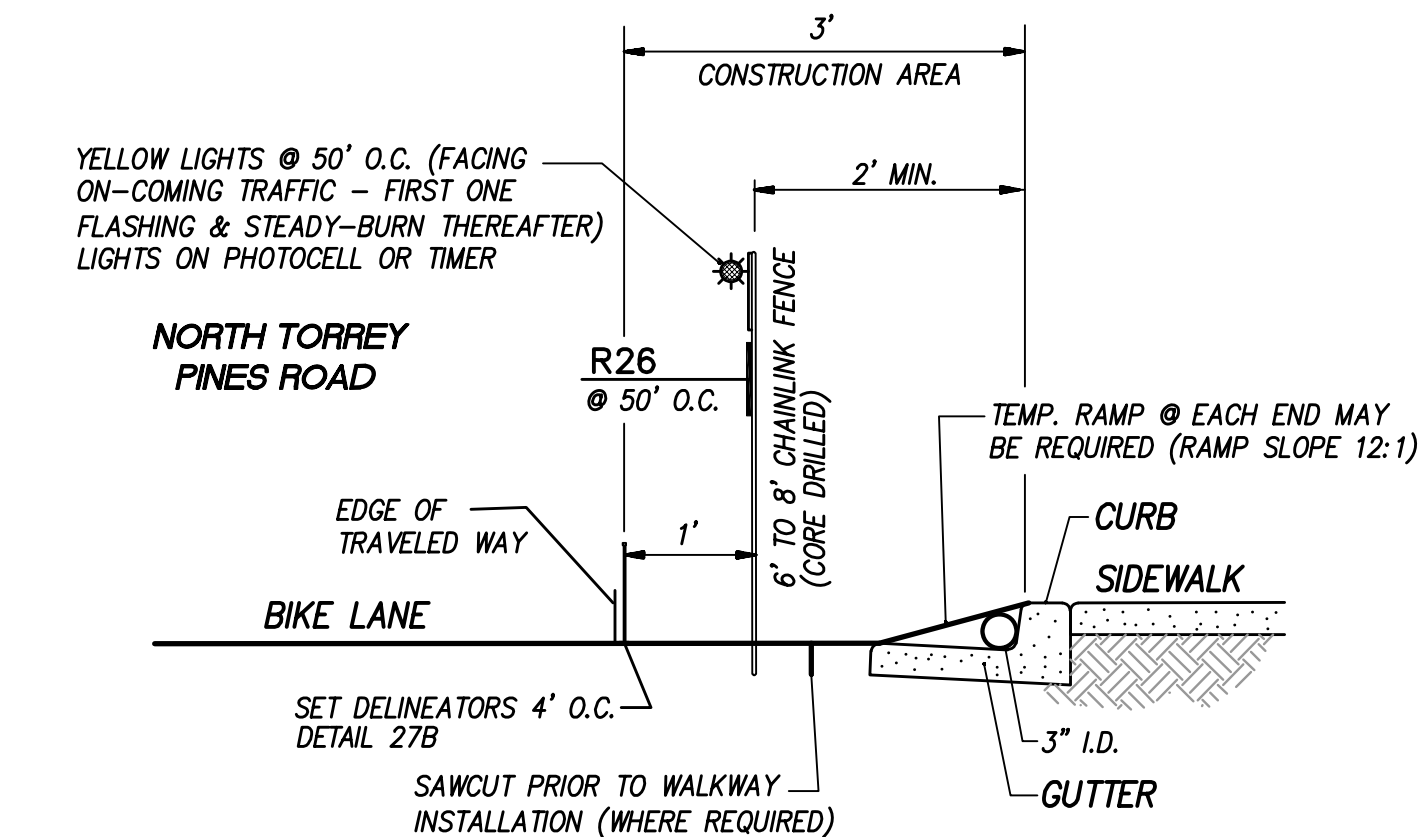

DETAIL: CONSTRUCTION BARRICADE

NOT TO SCALE

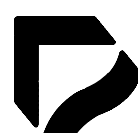

PROJECT DESIGN CONSULTANTS
Planning | Landscape Architecture | Engineering | Survey

701 B Street, Suite 800
San Diego, CA 92101
619.234.0471 Tel
619.234.0348 Fax

USER	DATE	REGISTRATION	DESIGNED	BY	PM	REVIEW	SURVEY
USA M. LEMCKE, R.C.E. 54320	12-31-09	12-31-09	BY				

PRIVATE CONTRACT

TRAFFIC CONTROL NOTES AND DETAILS FOR:

SDCRM

APN 342-010-18

CITY OF SAN DIEGO, CALIFORNIA
DEVELOPMENT SERVICES DEPARTMENT
SHEET 101 OF XX SHEETS

W.O. NO. 431587
P.T.S. NO. 164918

FOR CITY ENGINEER	DATE	T.M.W.
DESCRIPTION	BY	APPROVED
ORIGINAL	PDC	
		1904 - 6255
		NAD 83
		264 - 1695
		LAMBERT COORDINATES
AS-BUILTS	PDC	
CONTRACTOR	DATE STARTED	35016-TI-D
INSPECTOR	DATE COMPLETED	

P:\3658\ENGR\PLANS\MP_ST\3658_pT01-rc.dwg 5/4/2009 5:51:52 PM