


1/22/2008 4:52:10 PM
File Path


Warning: It is a violation of the law for any person, unless acting under the direction of a licensed architect, to alter an item in any way. If an item in this document is altered, the altering architect, if other than the architect of record, shall affix the item his seal and the notation "altered by" followed by his signature and the date of such alteration, and the specific description of the alteration.

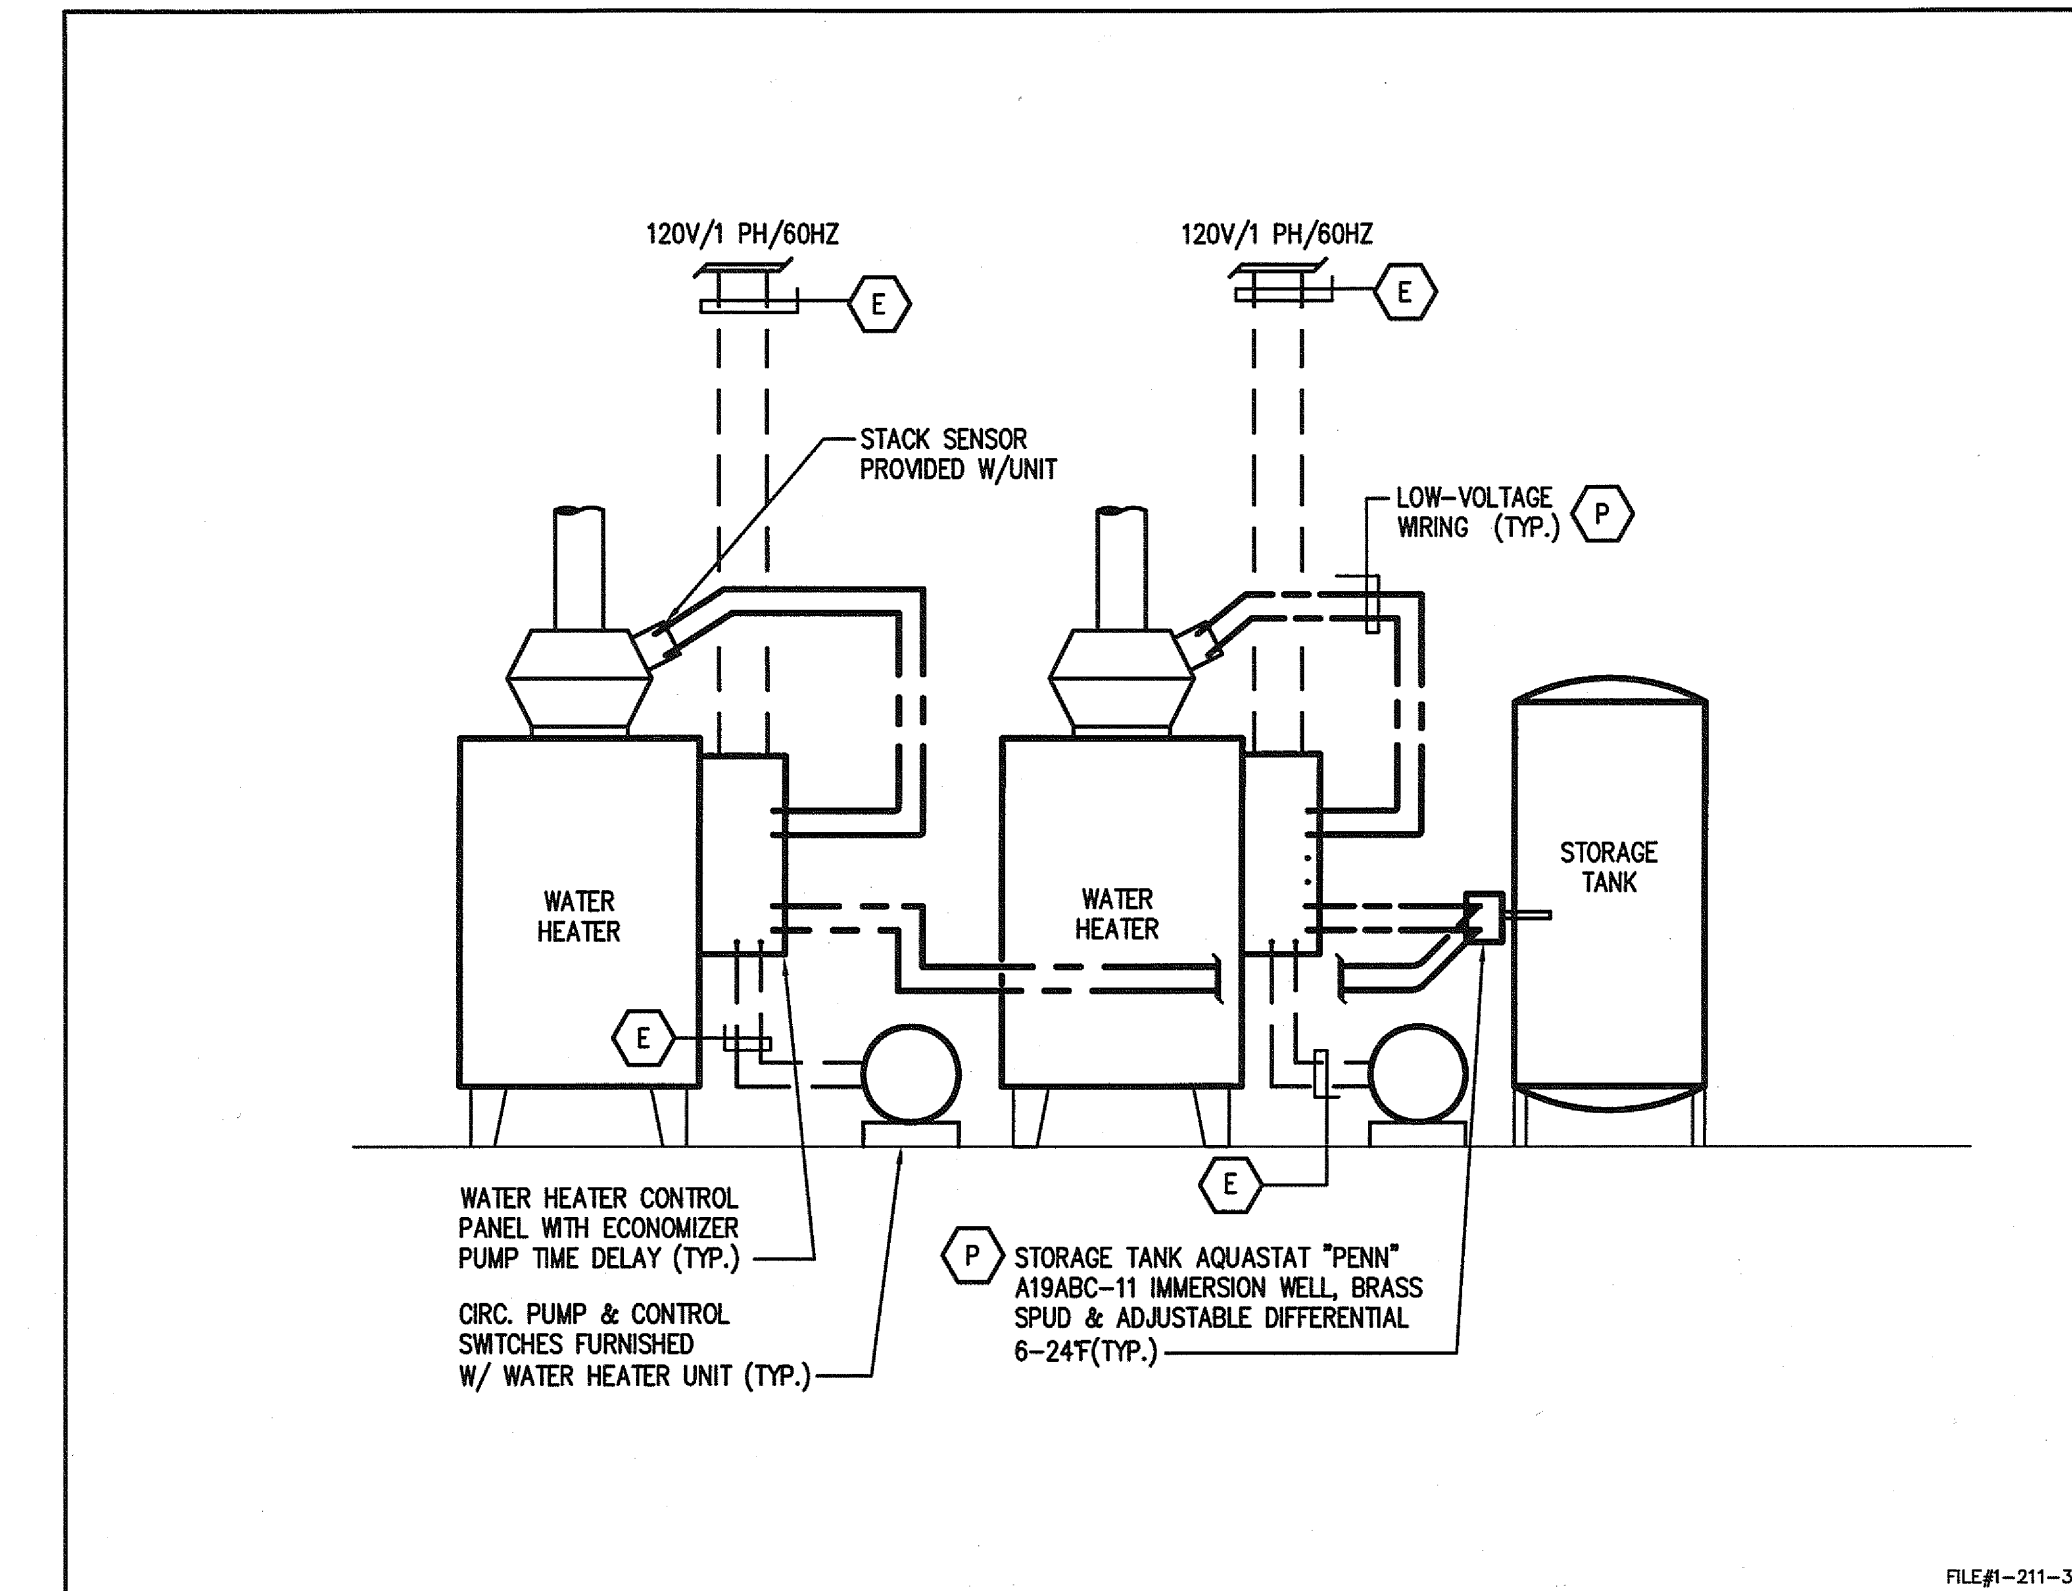

DUPLEX WATER HEATER WIRING

SCALE
NONE


13

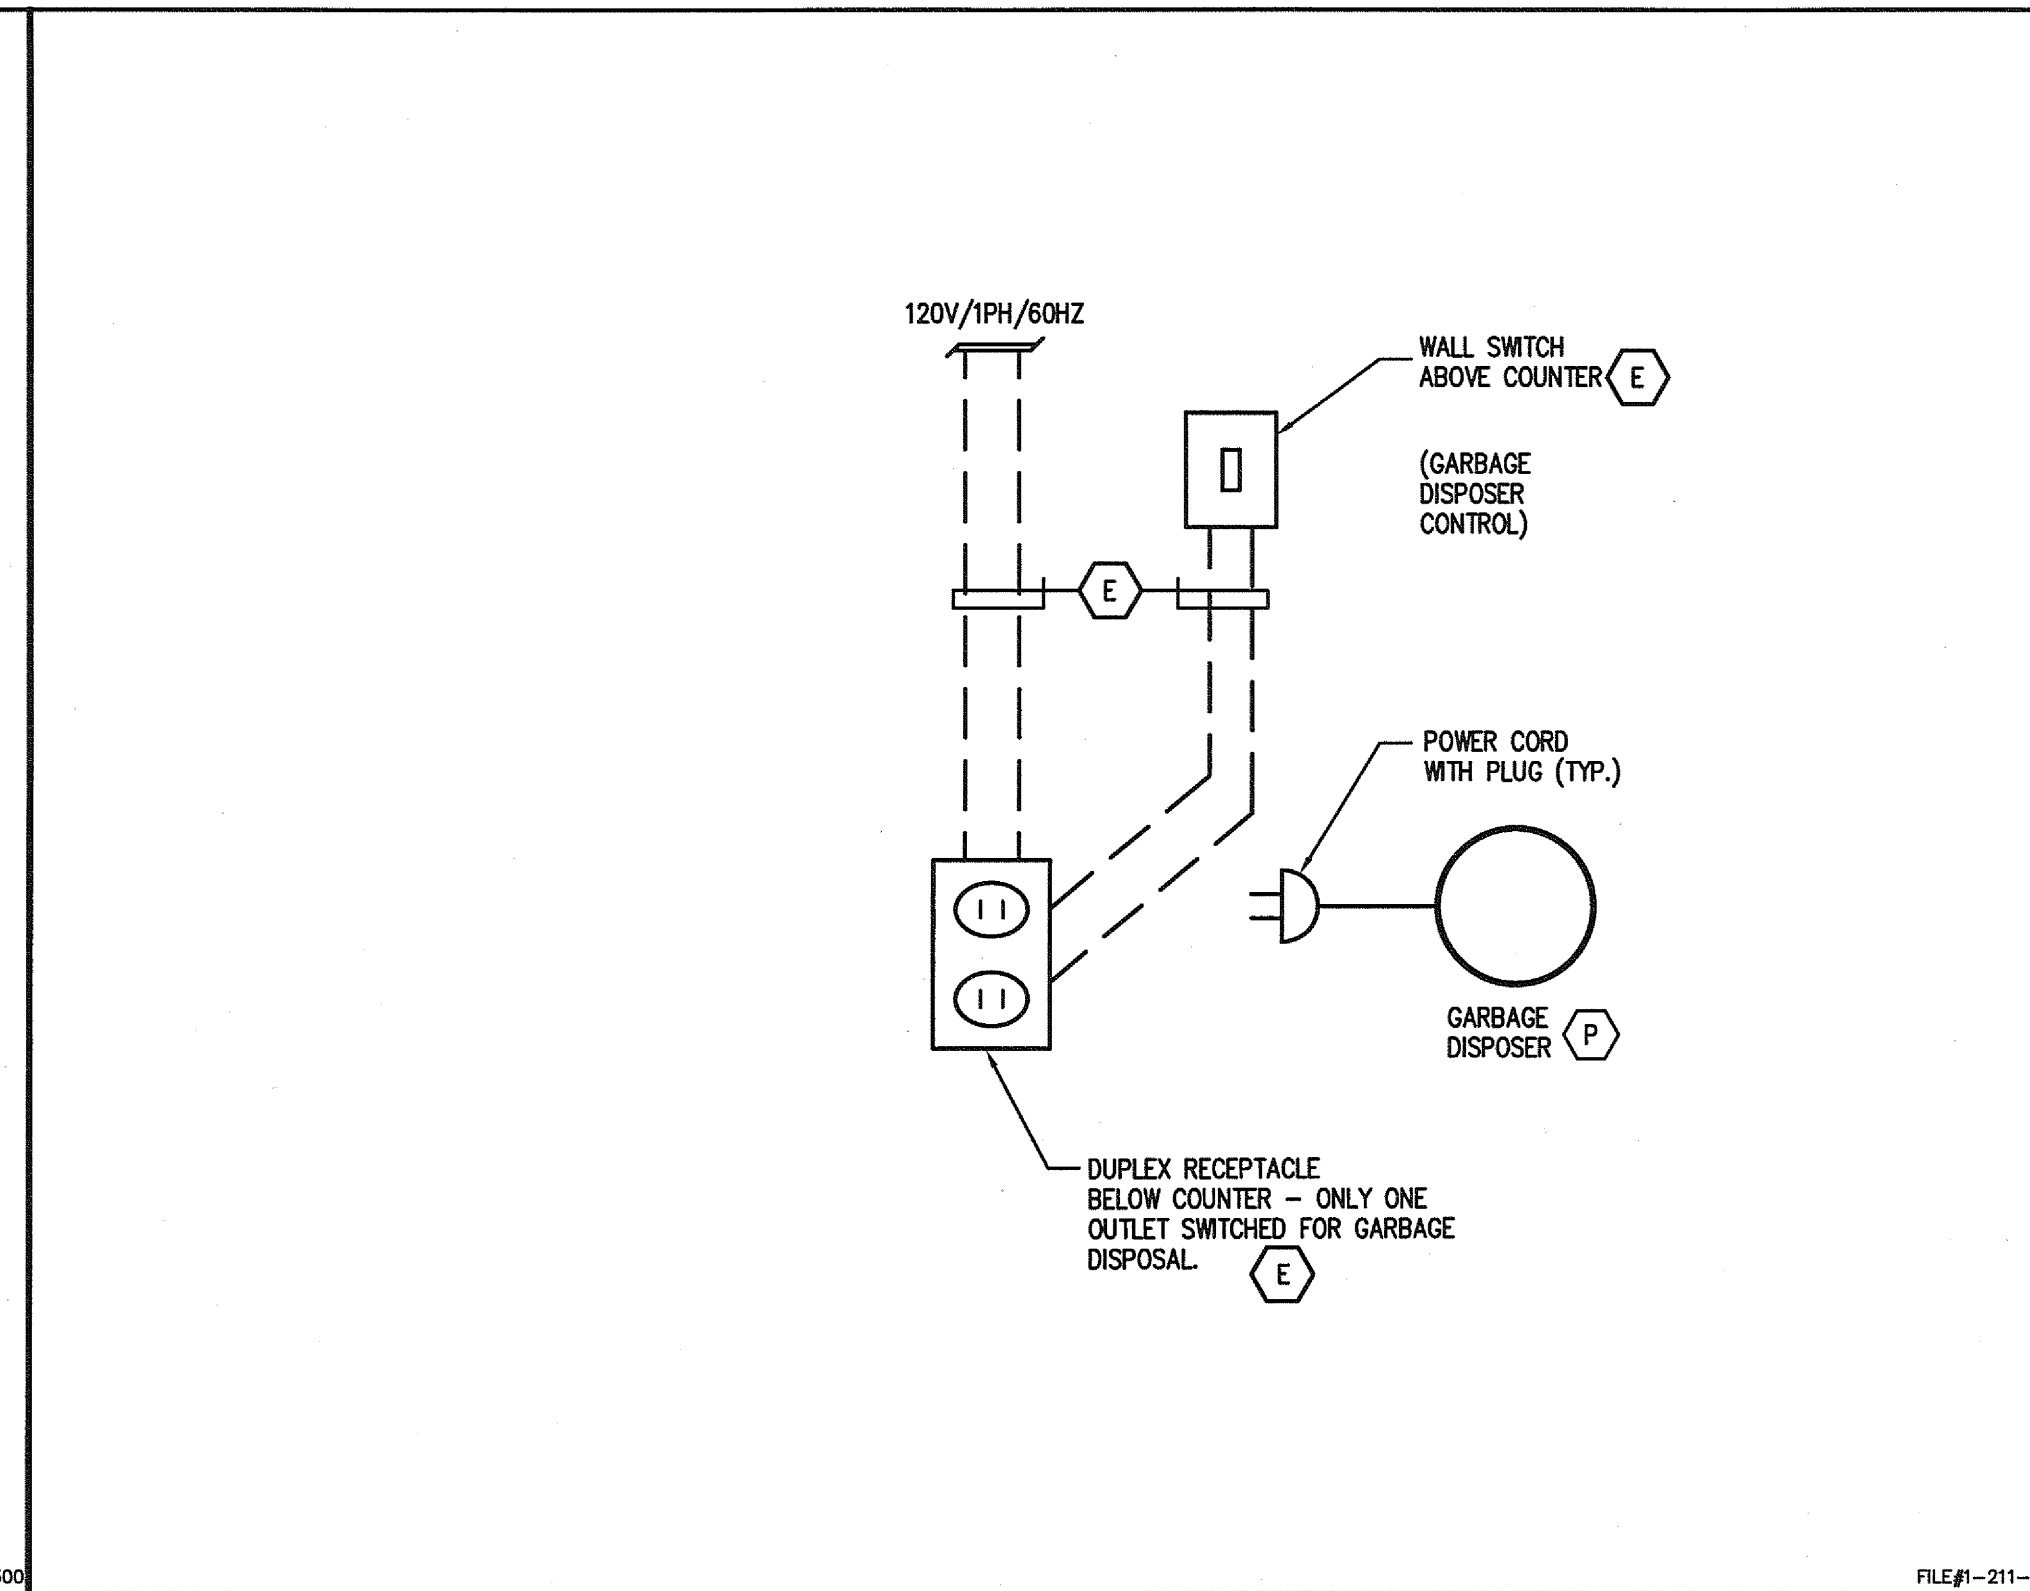

GARBAGE DISPOSER WIRING

SCALE
NONE


9

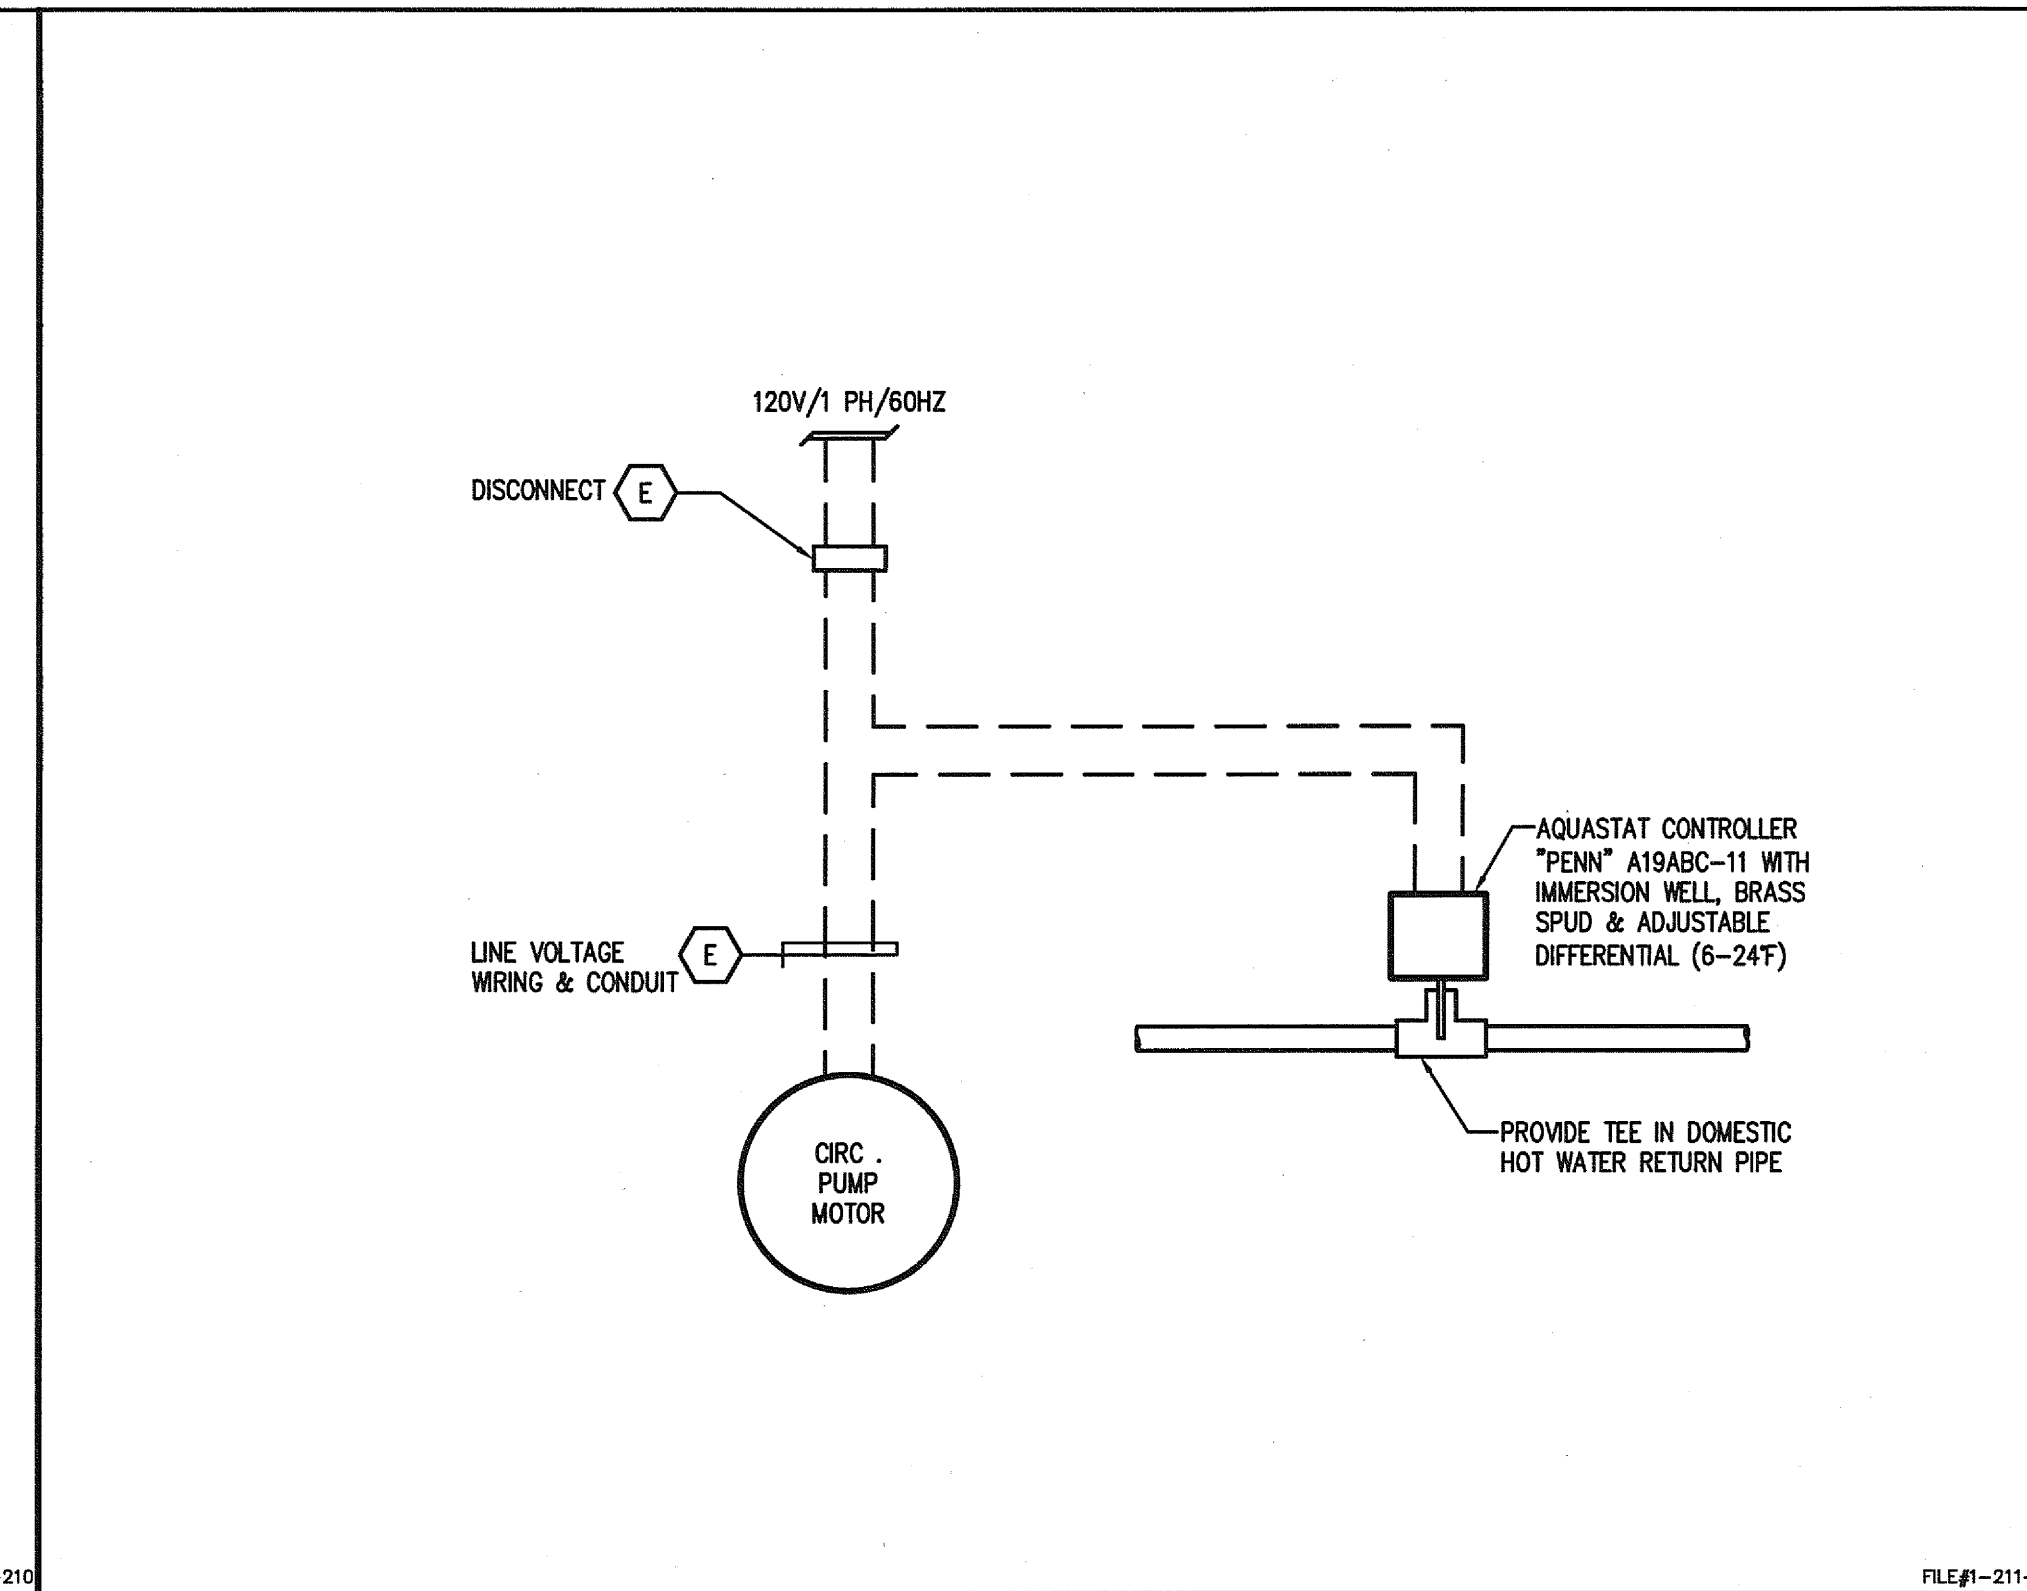

CIRCULATING PUMP WIRING

SCALE
NONE


5

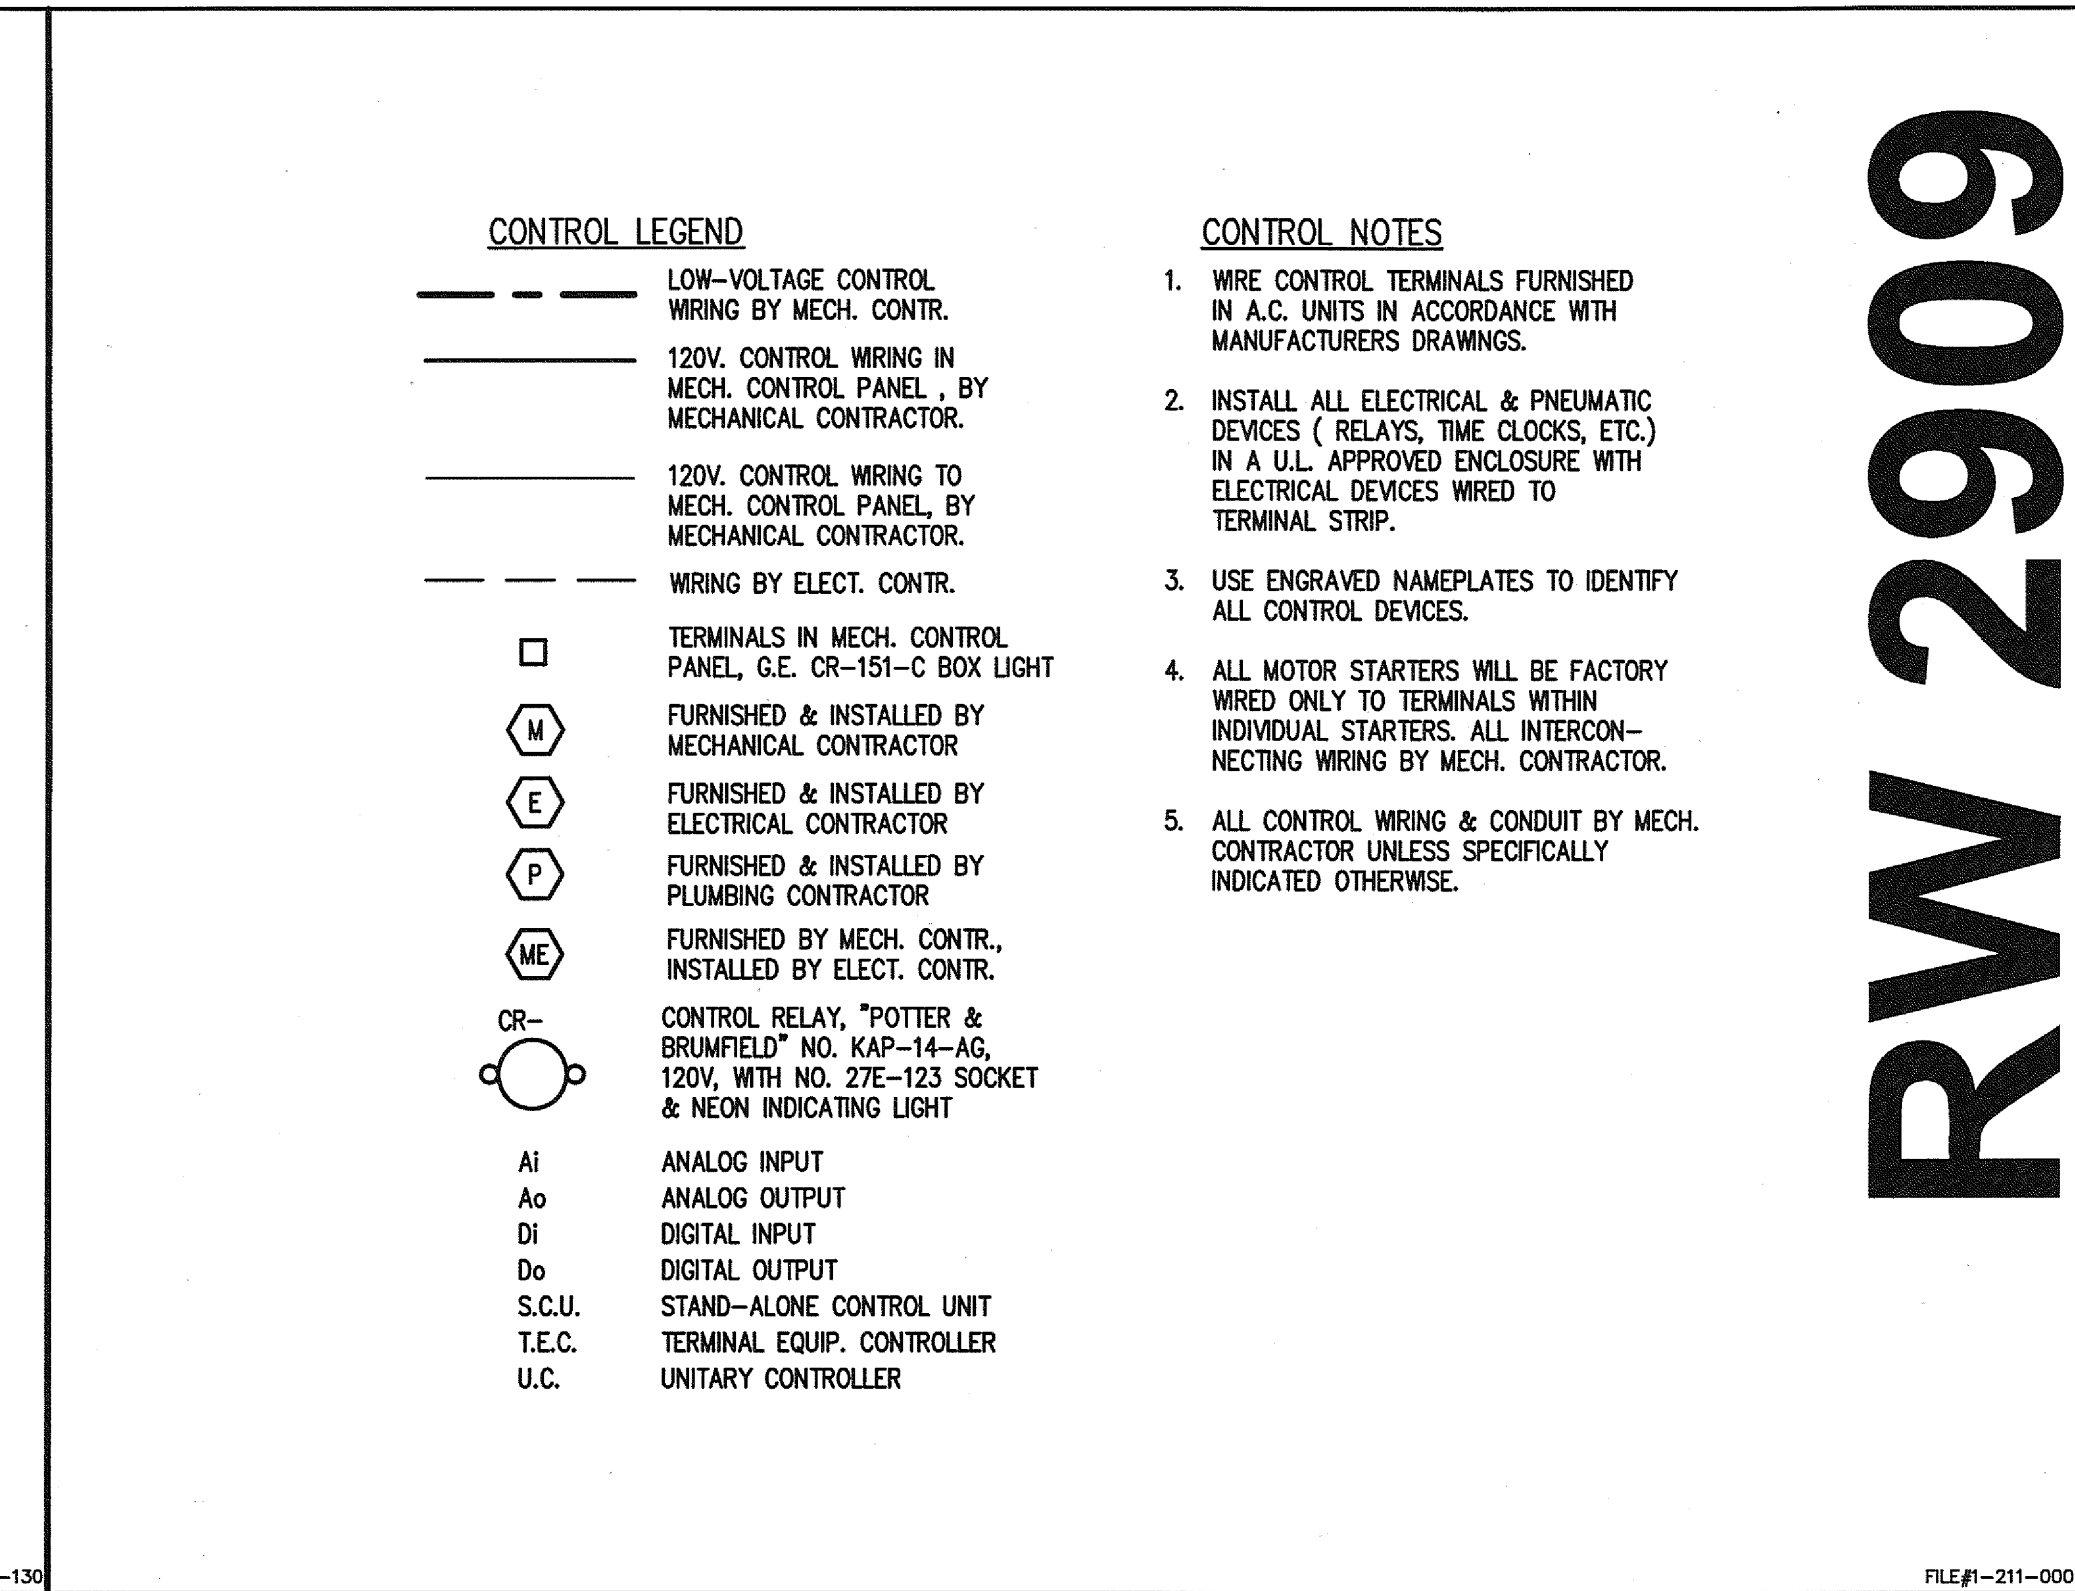

CONTROL LEGEND & NOTES

SCALE
NONE


1

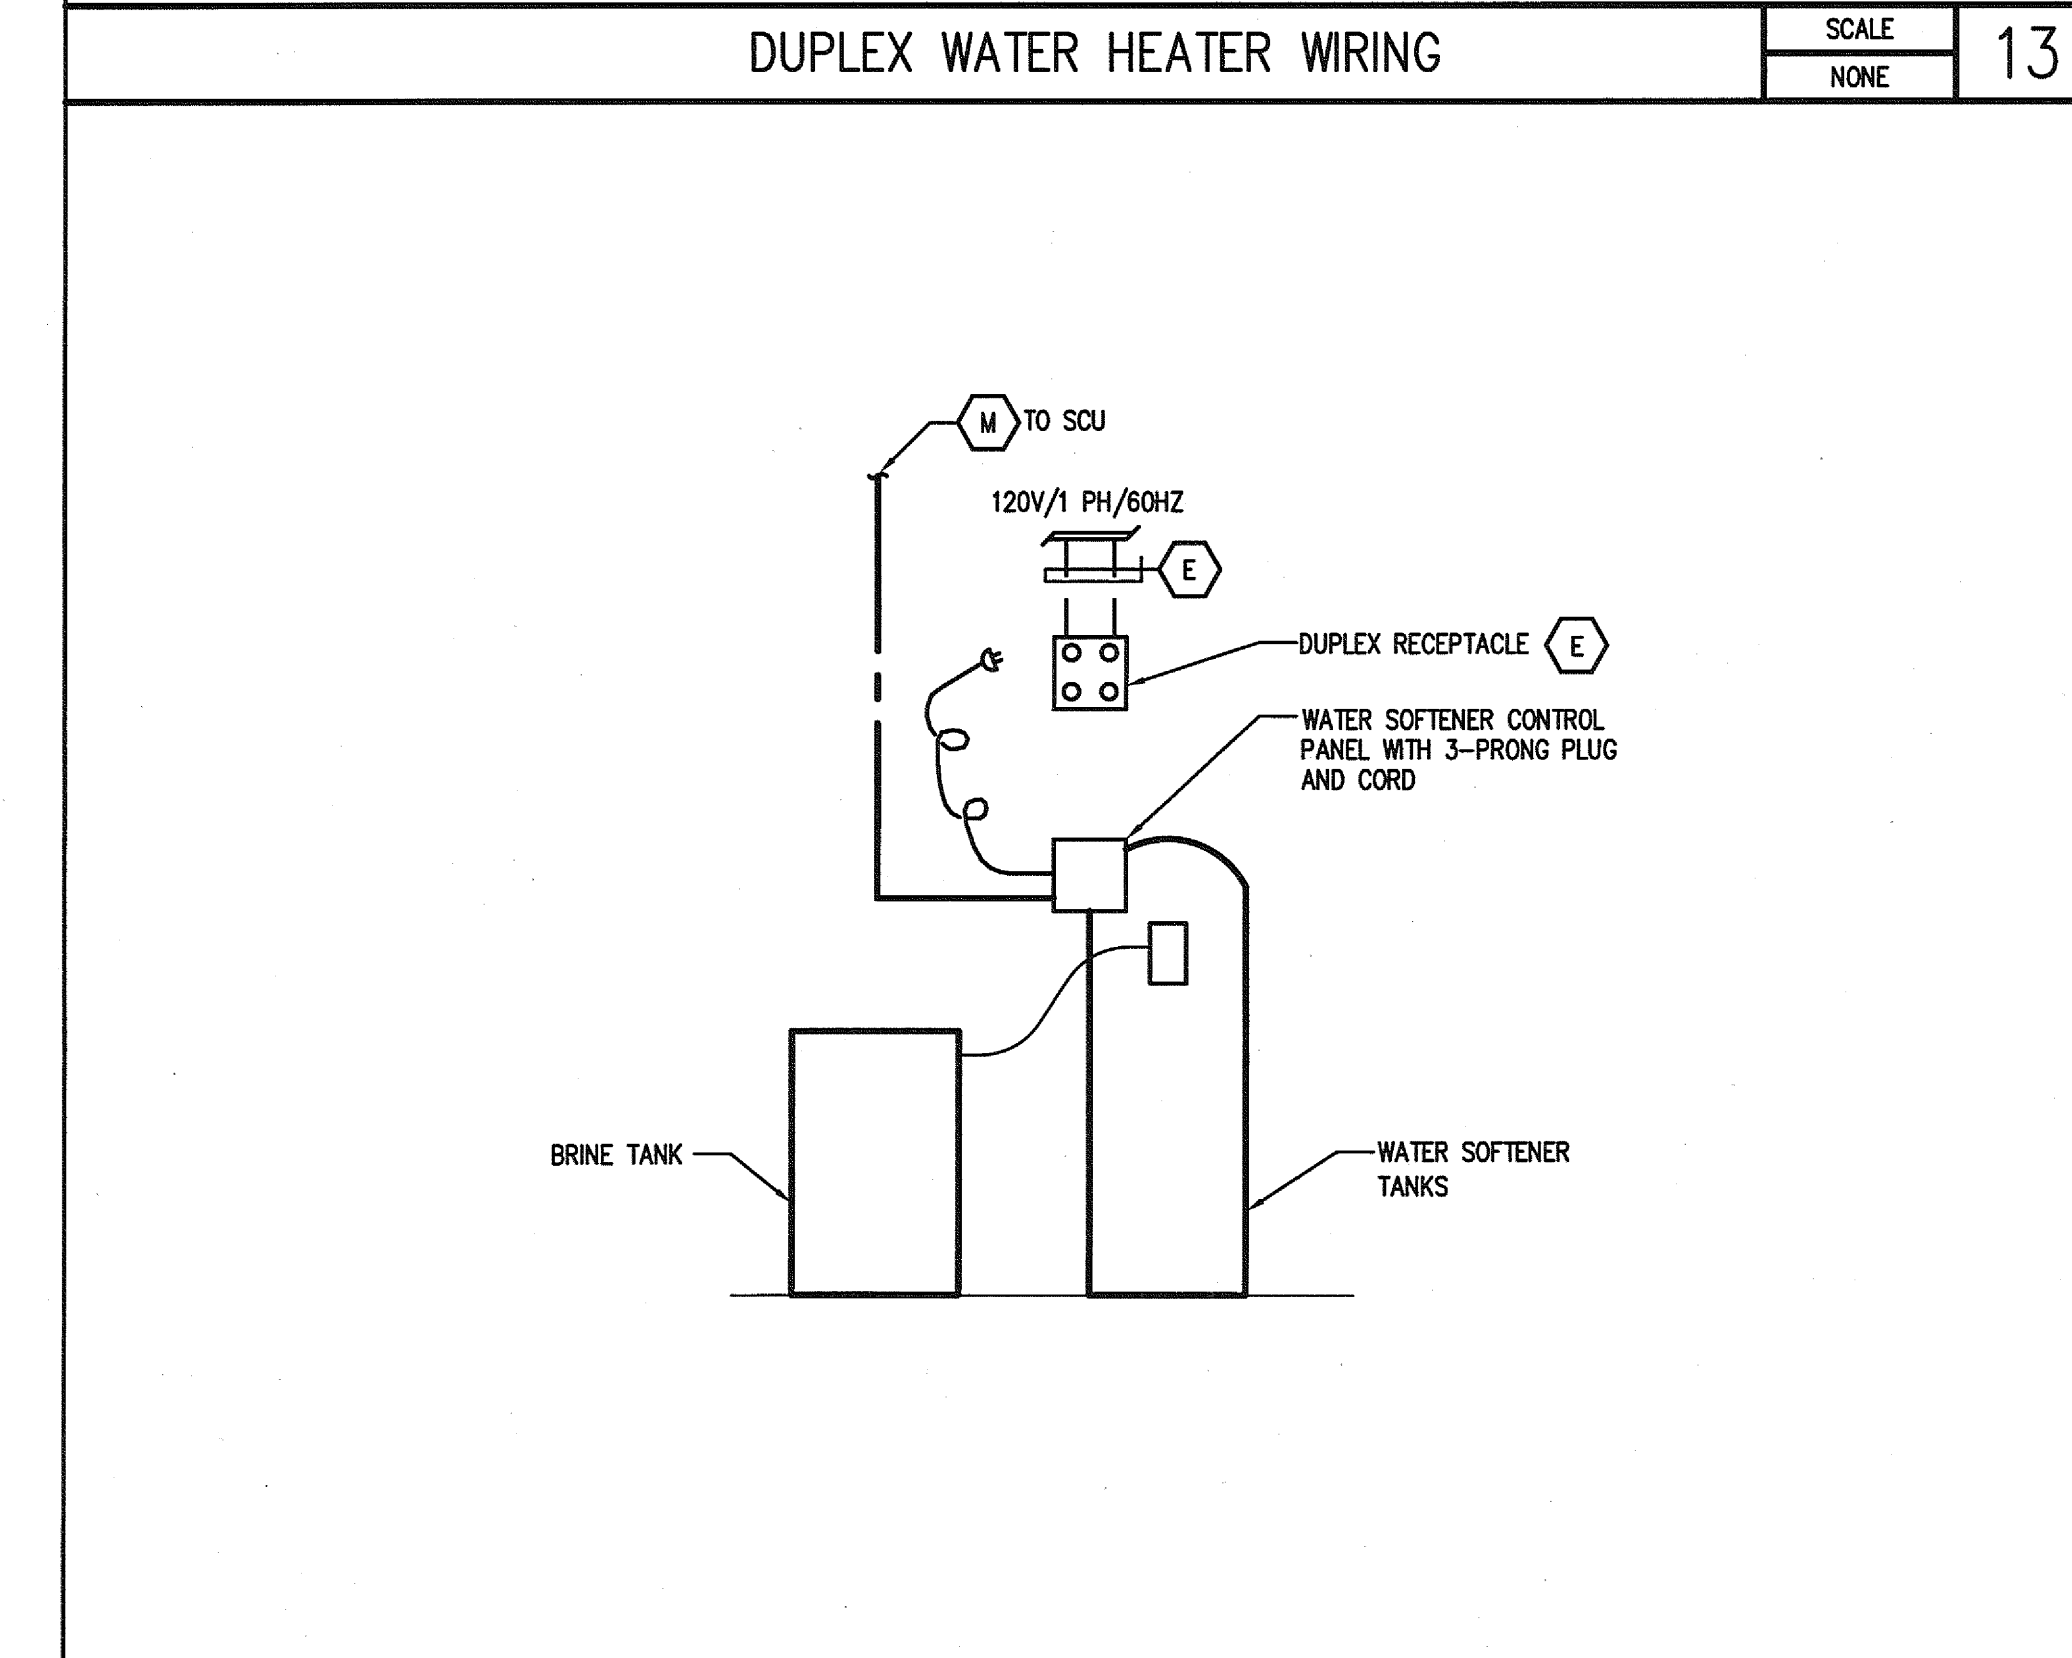

WATER SOFTENER WIRING

SCALE
NONE


14

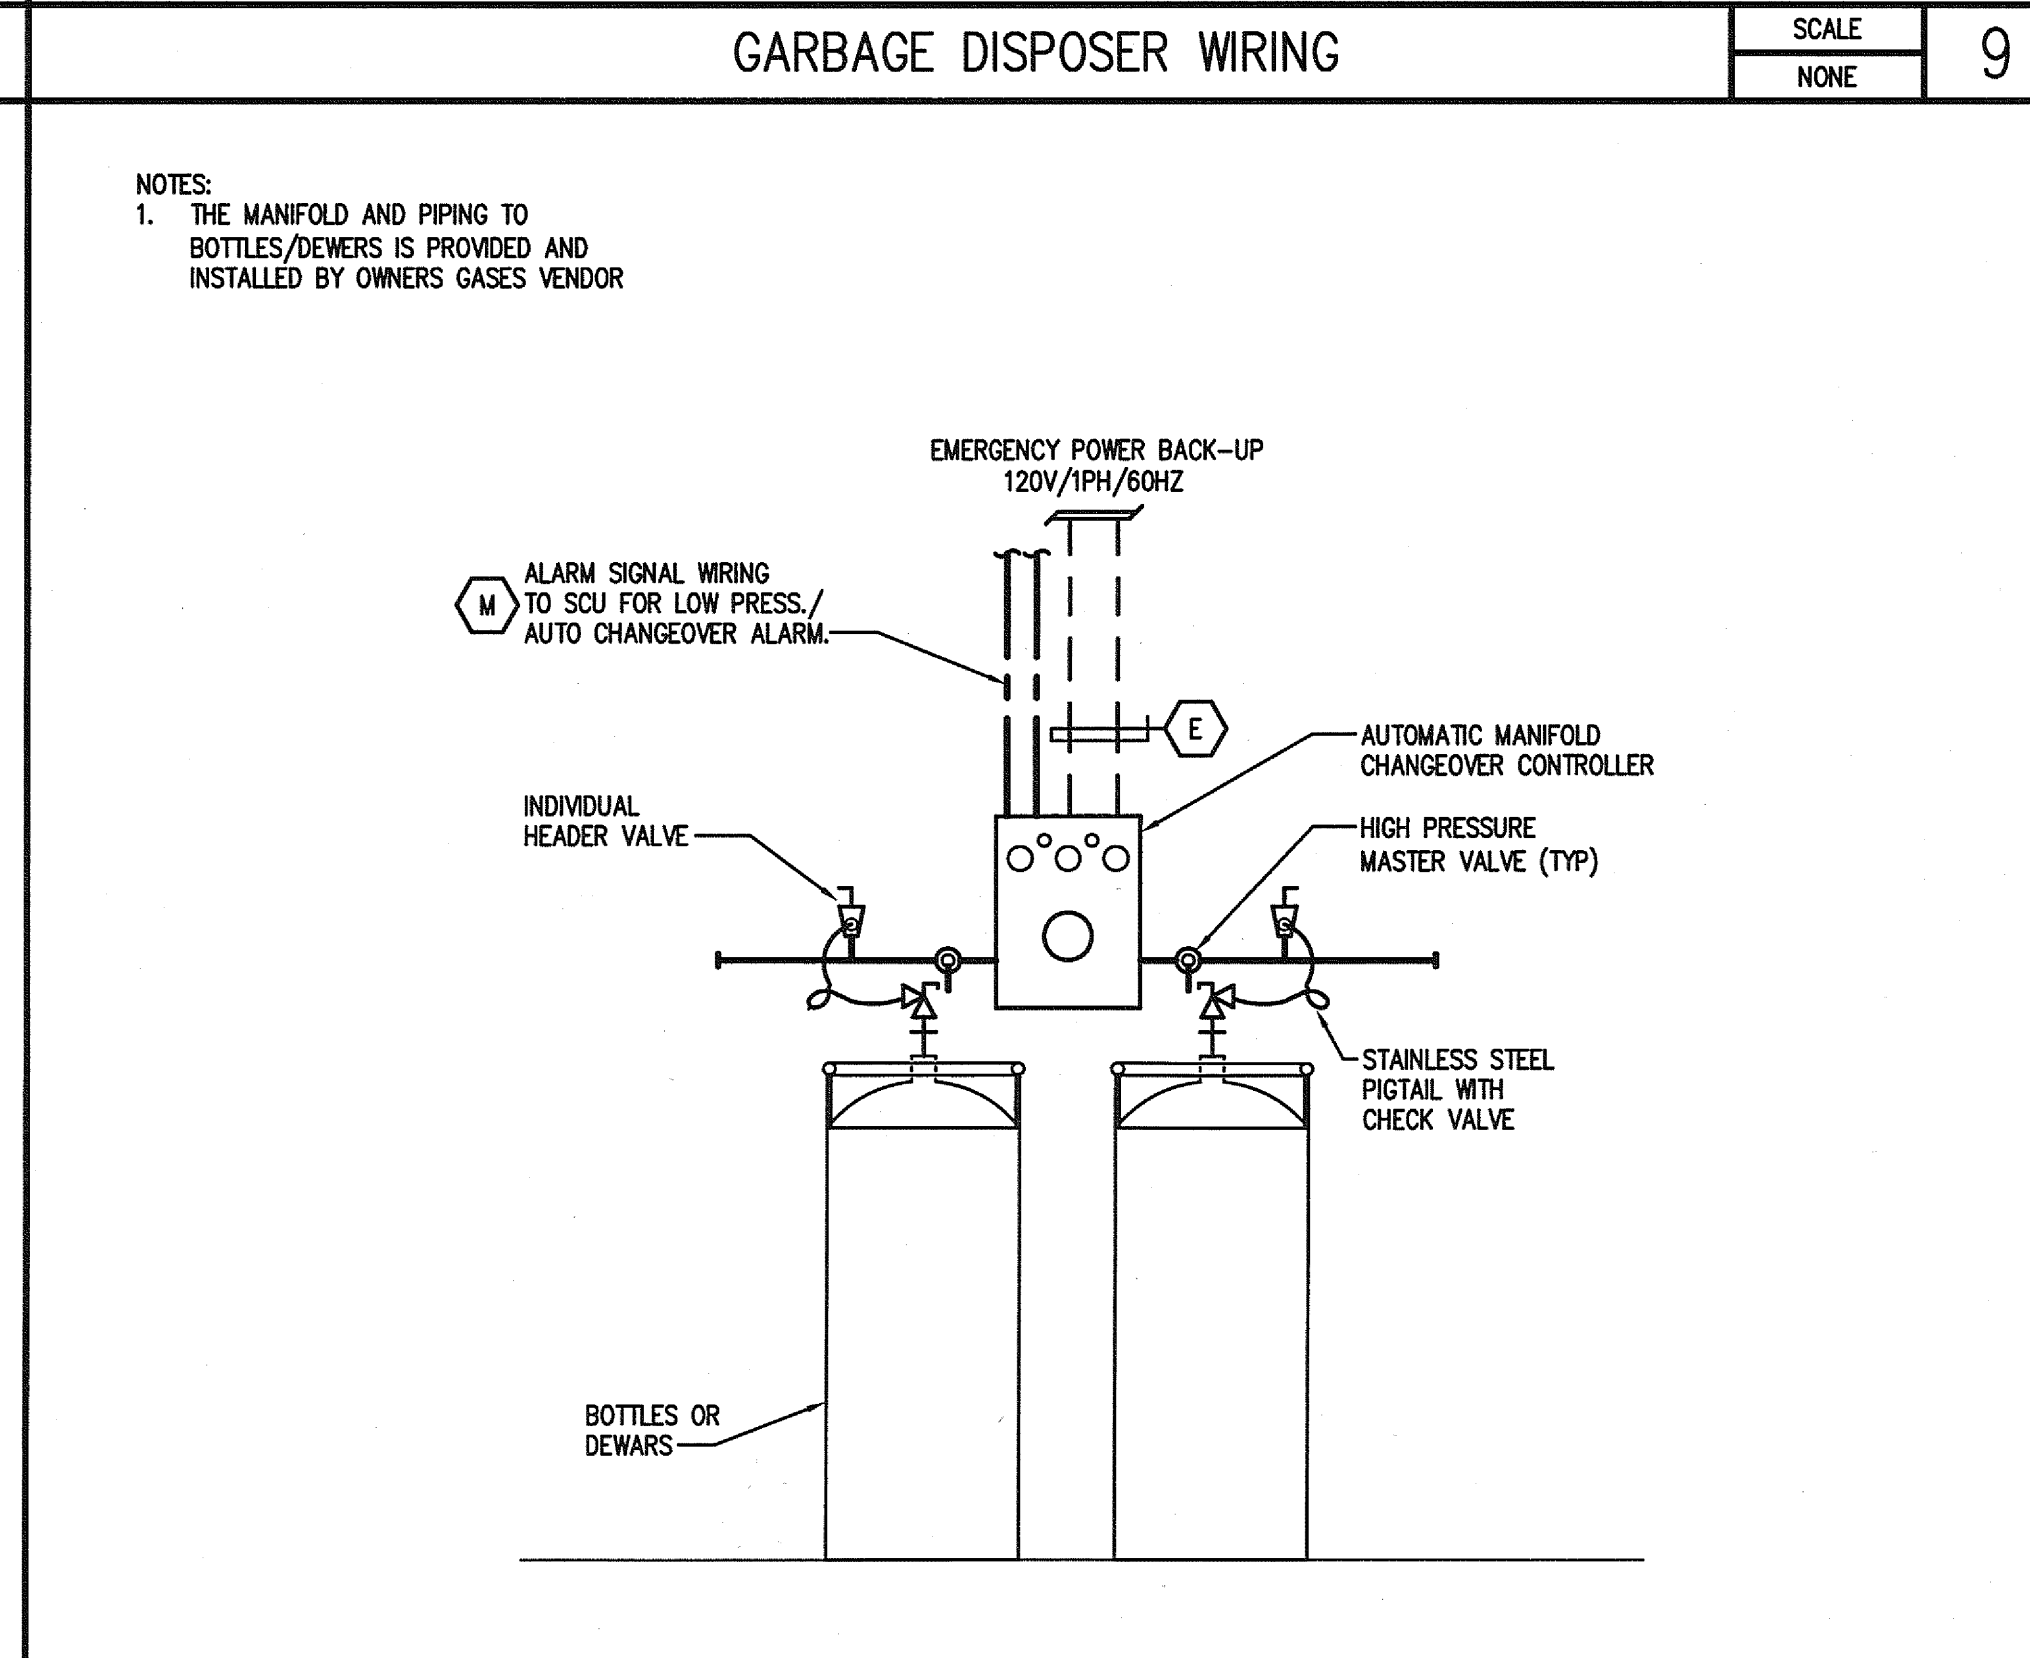

CO2 & O2 MANIFOLD WIRING

SCALE
NONE


10

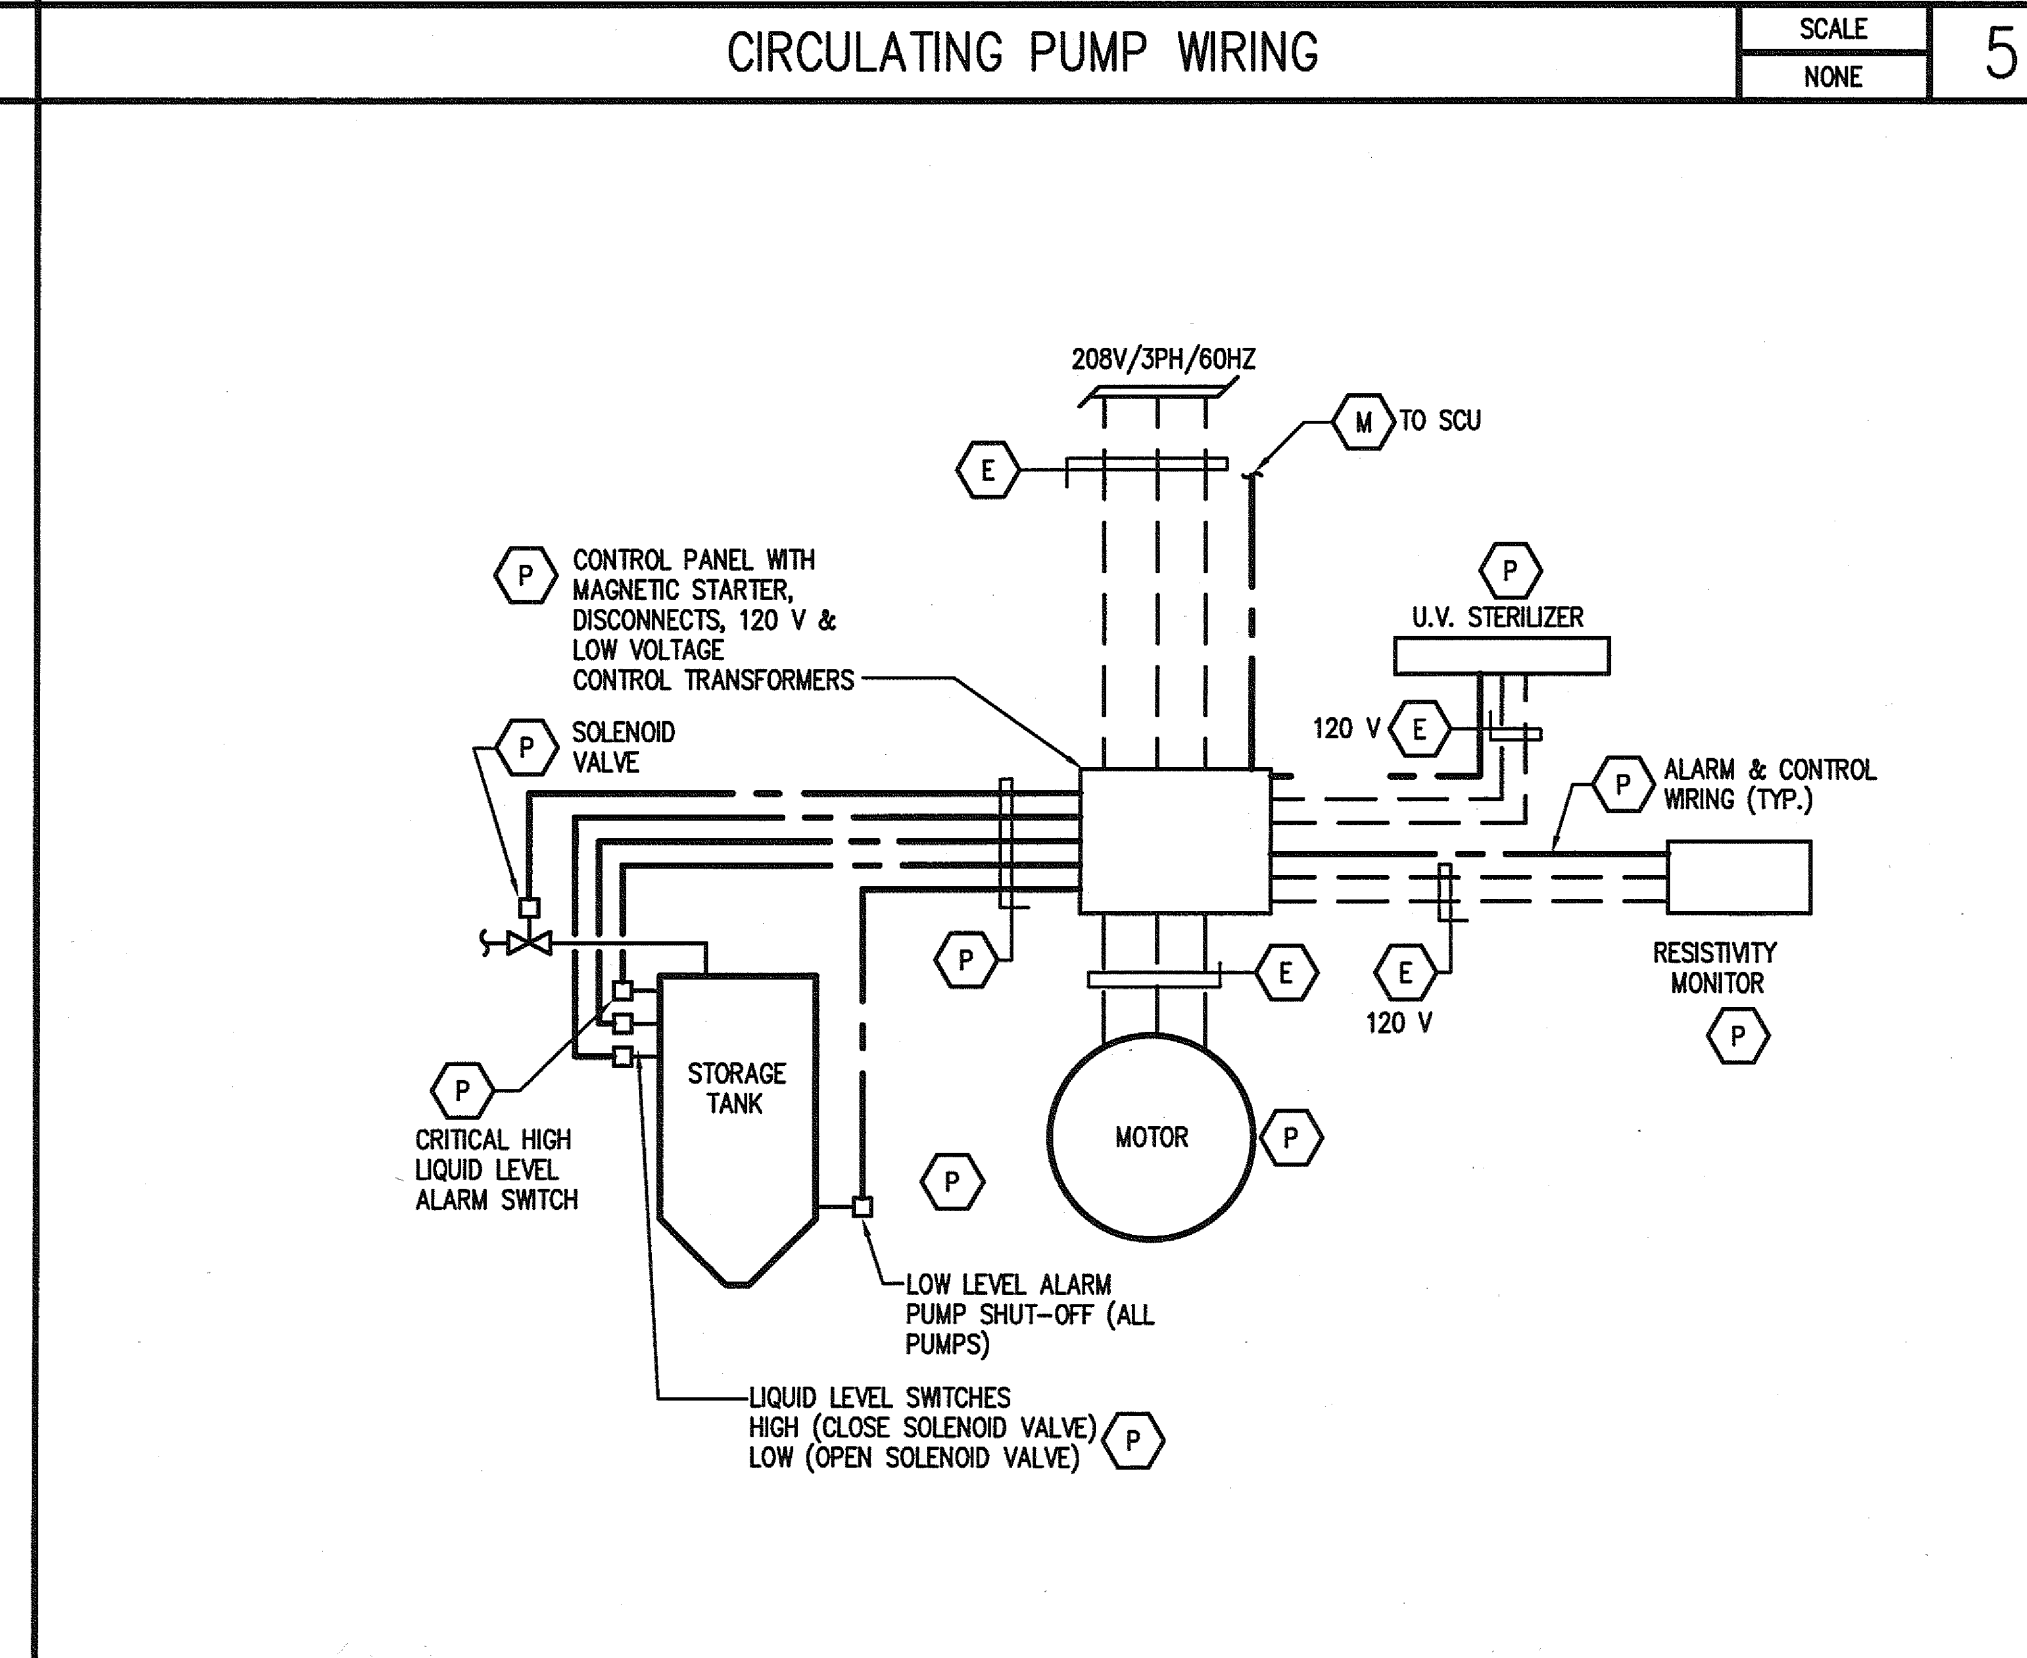

DEIONIZED WATER SYSTEM WIRING

SCALE
NONE


6

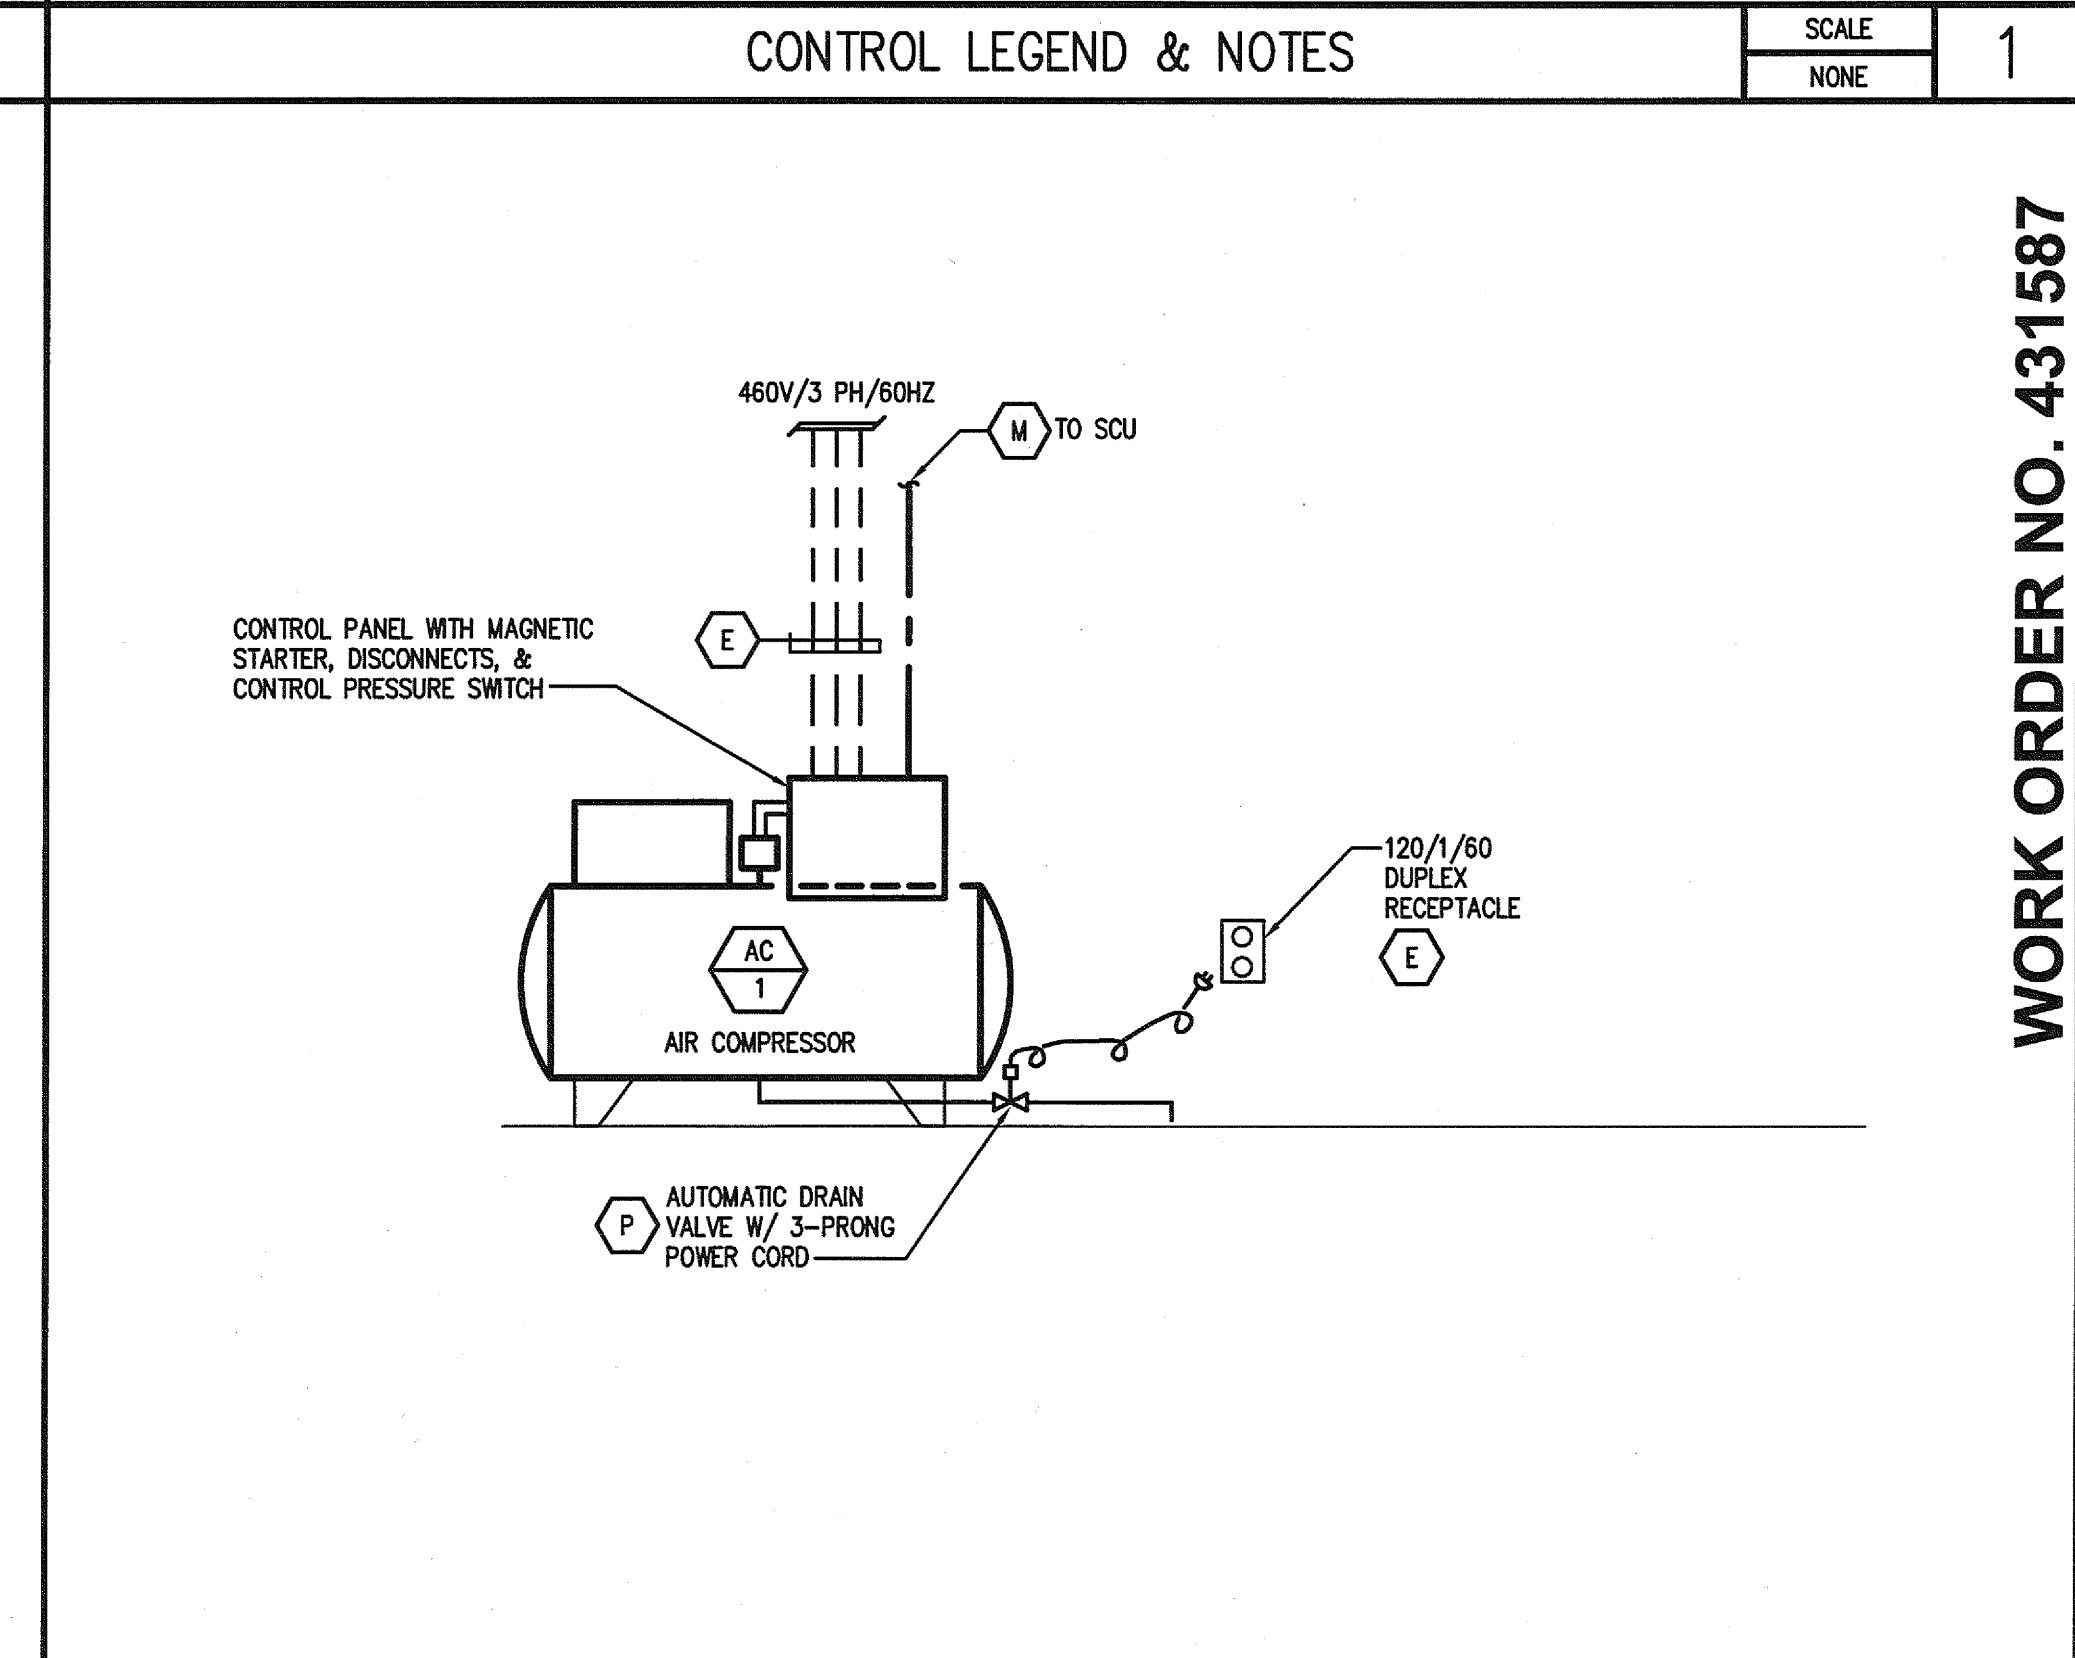

LAB AIR COMPRESSOR WIRING

SCALE
NONE


2

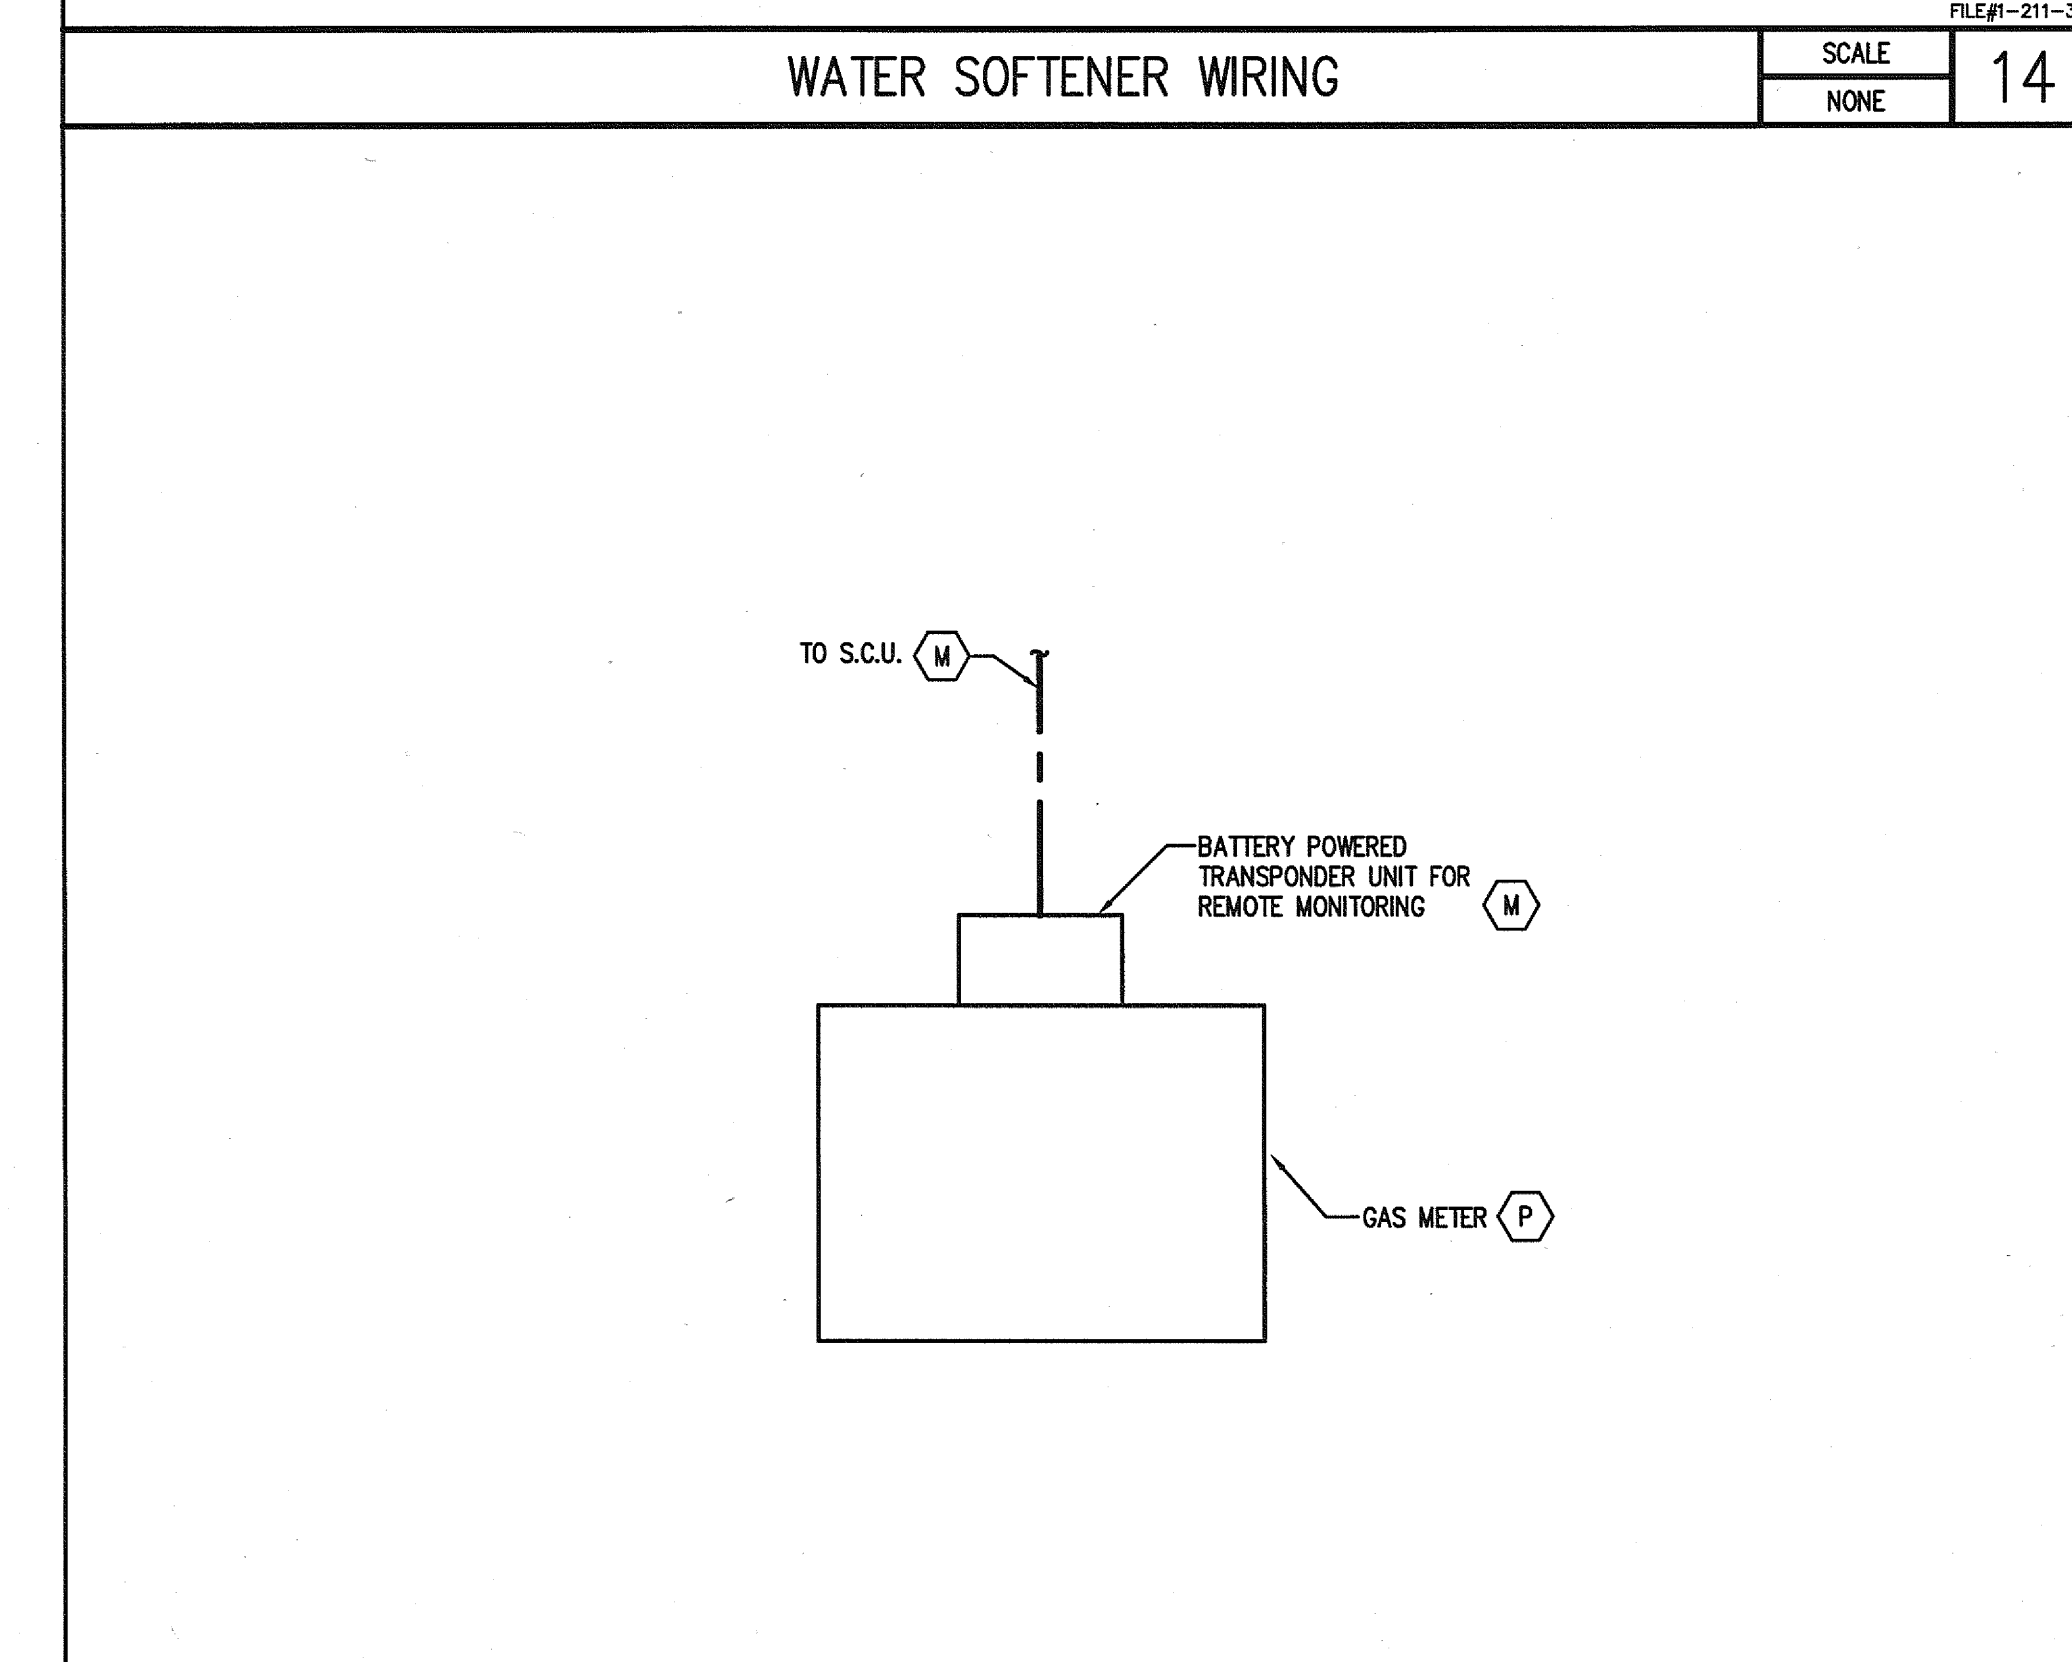

NATURAL GAS METER WIRING

SCALE
NONE


15

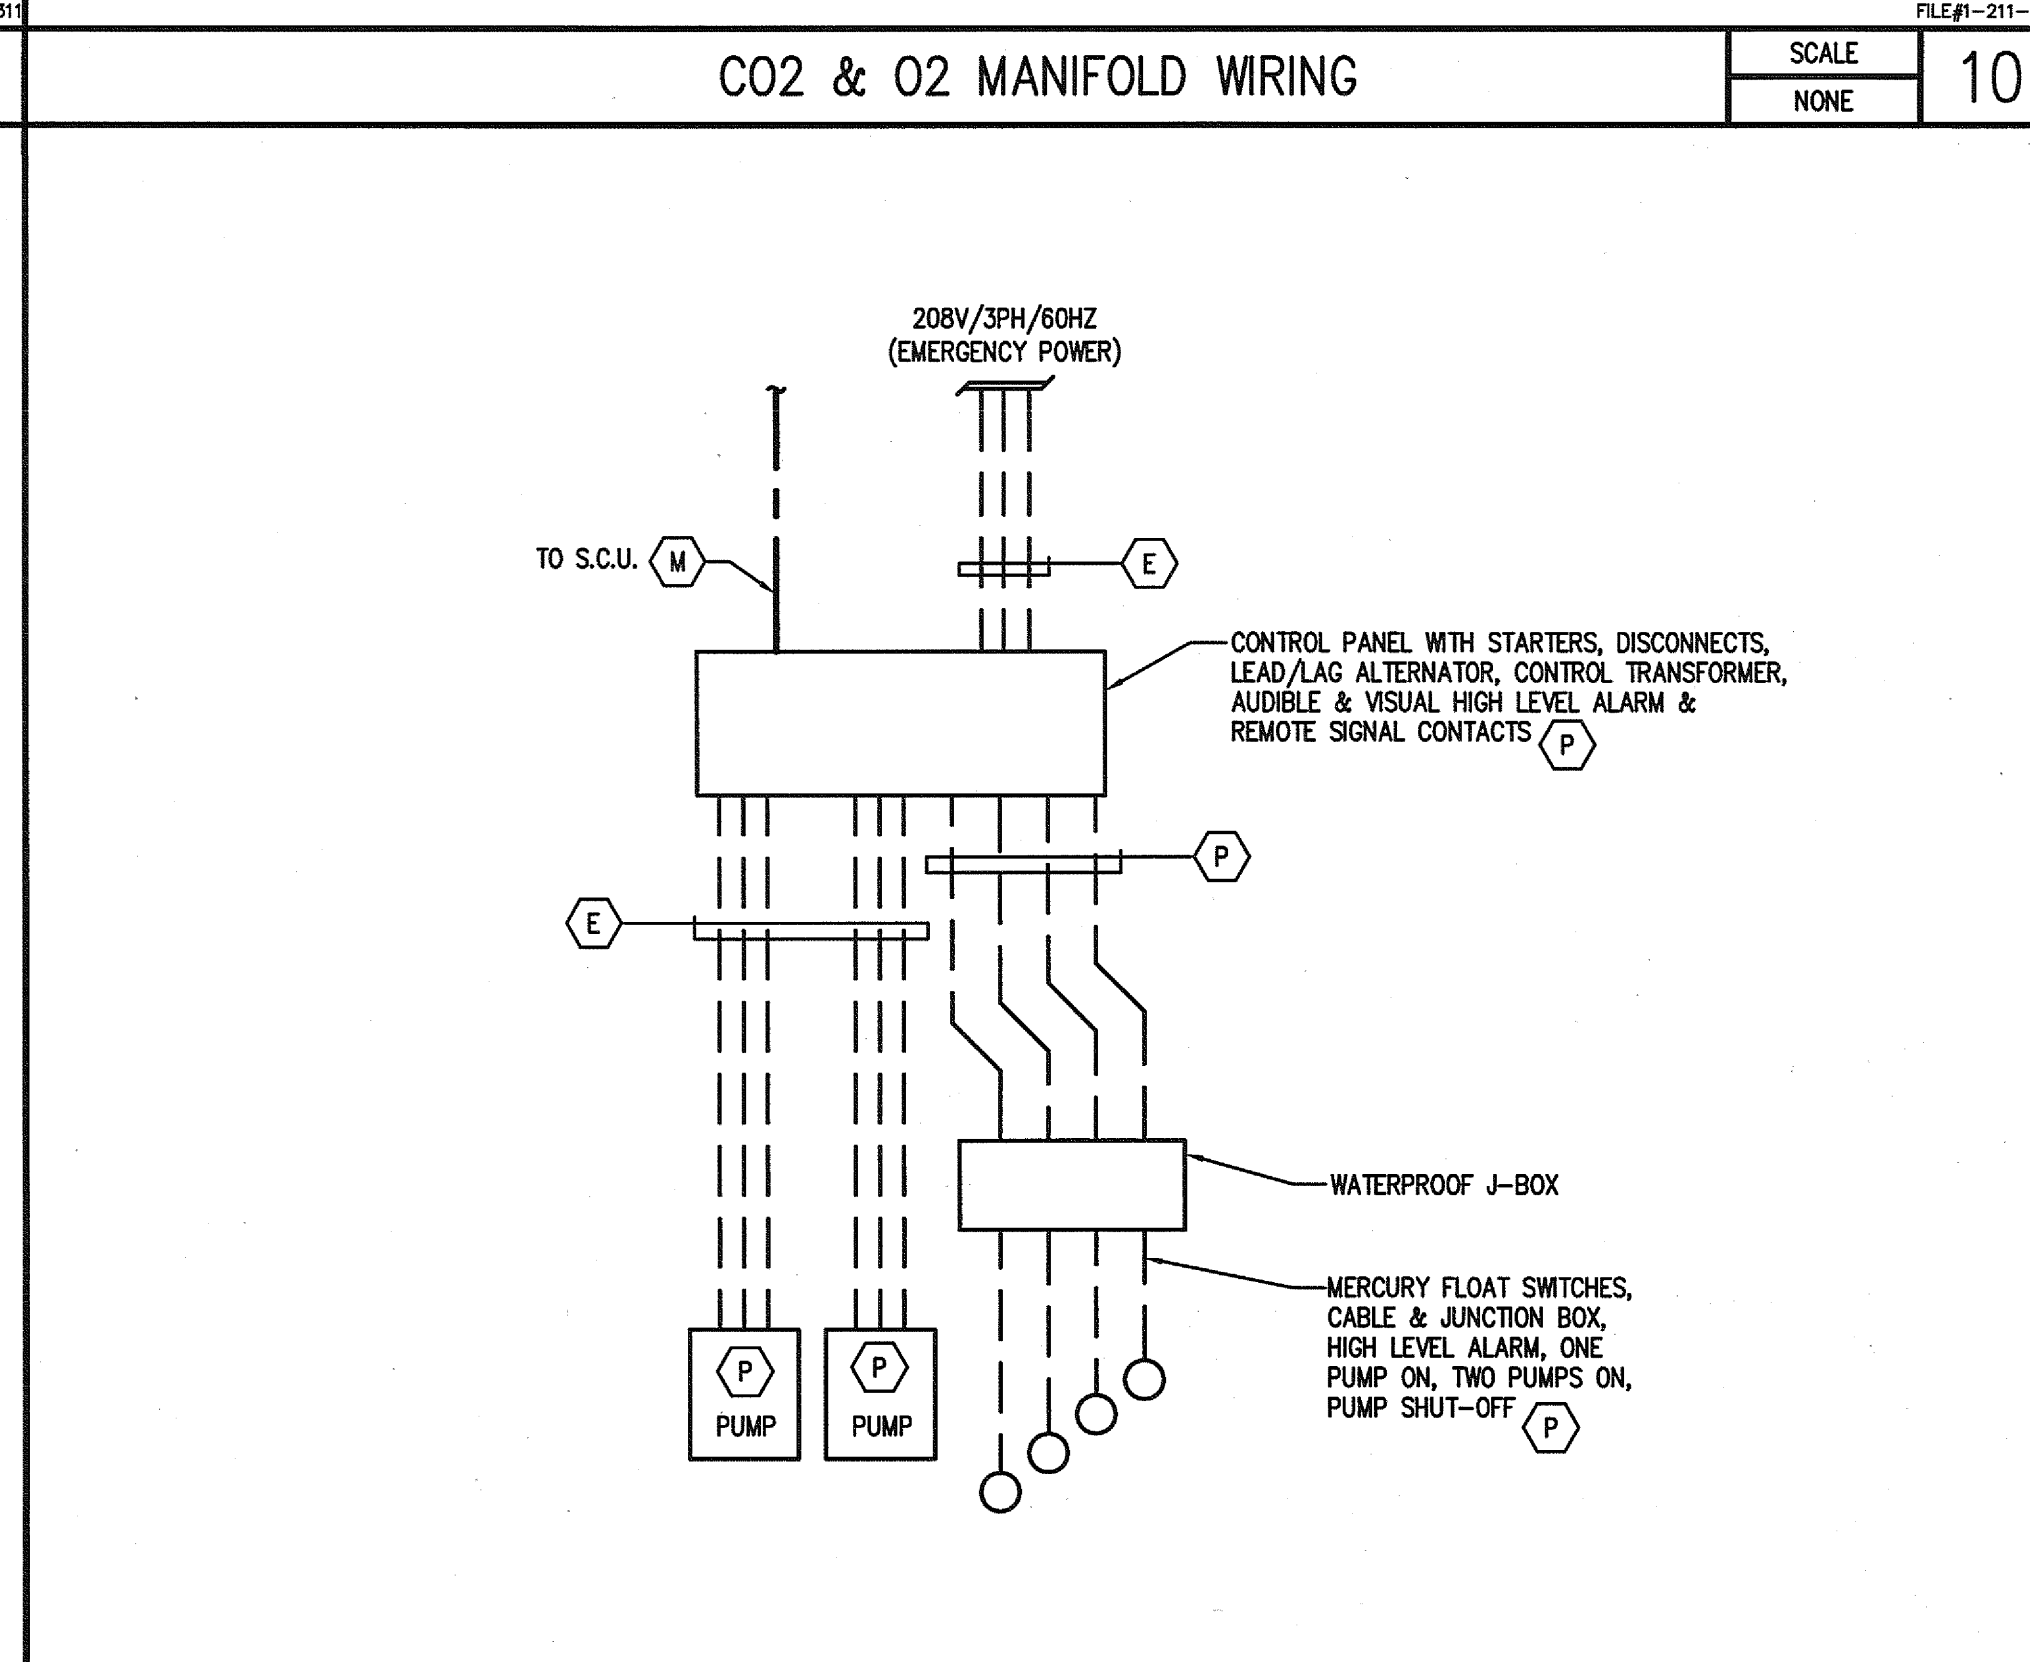

DUPLEX SUMP PUMP SYSTEM WIRING (3 PHASE)

SCALE
NONE


11

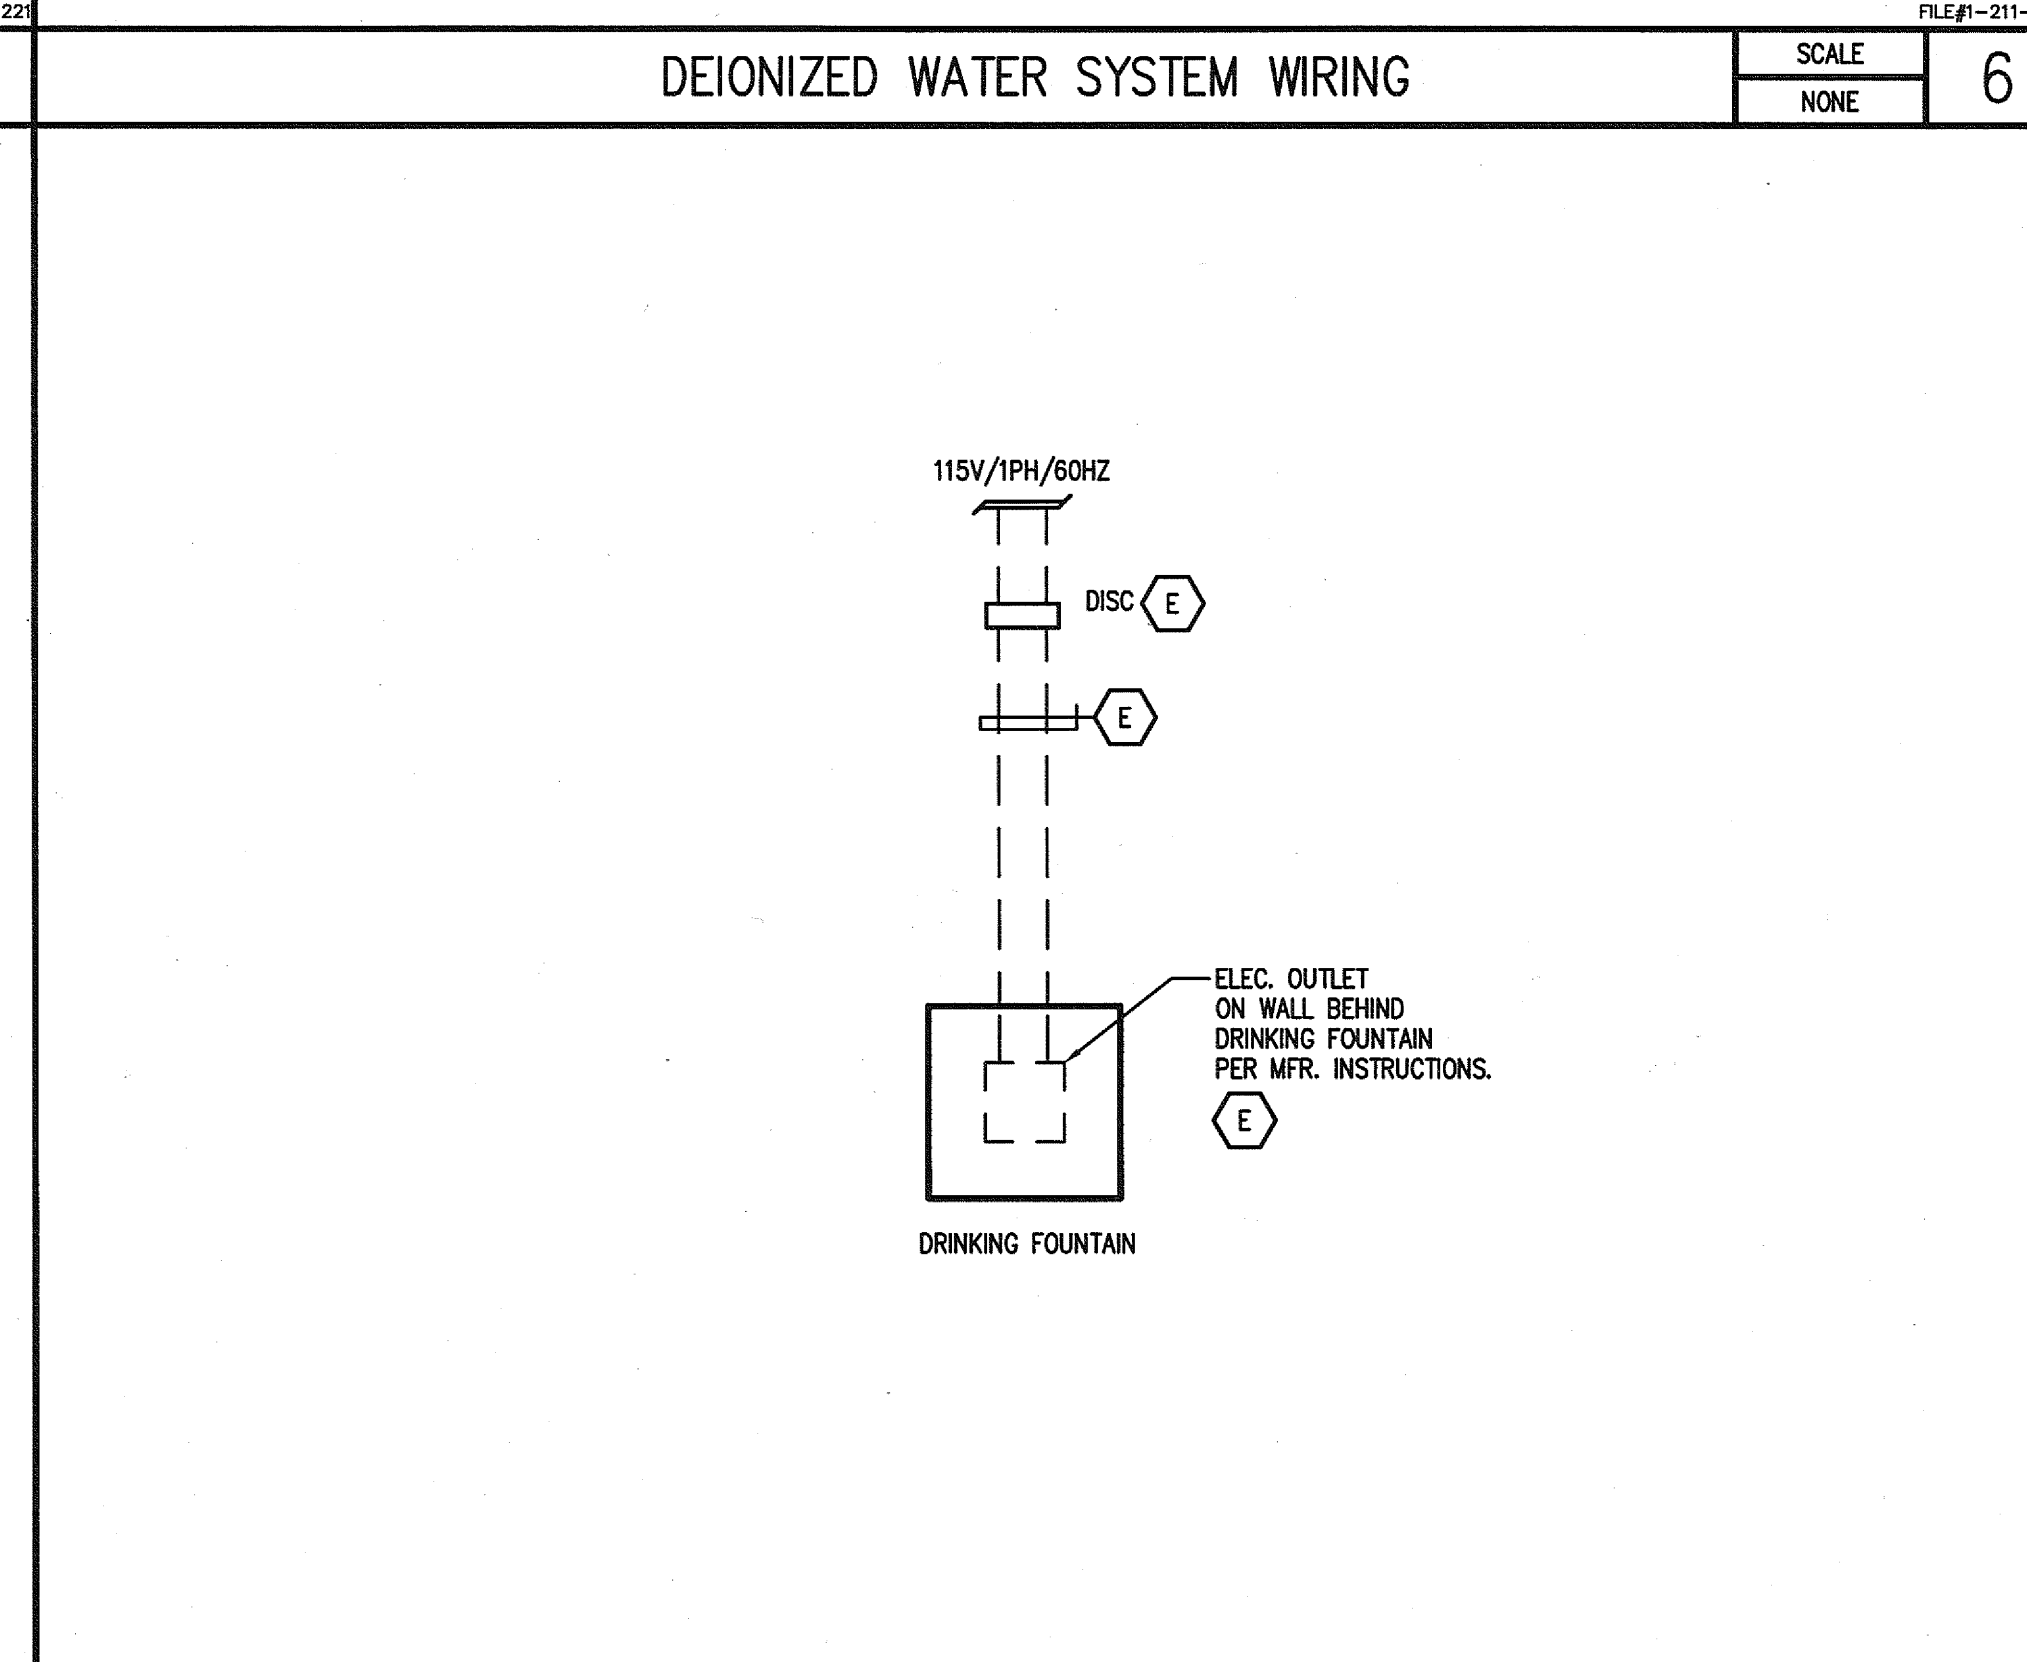

DRINKING FOUNTAIN WIRING

SCALE
NONE


7

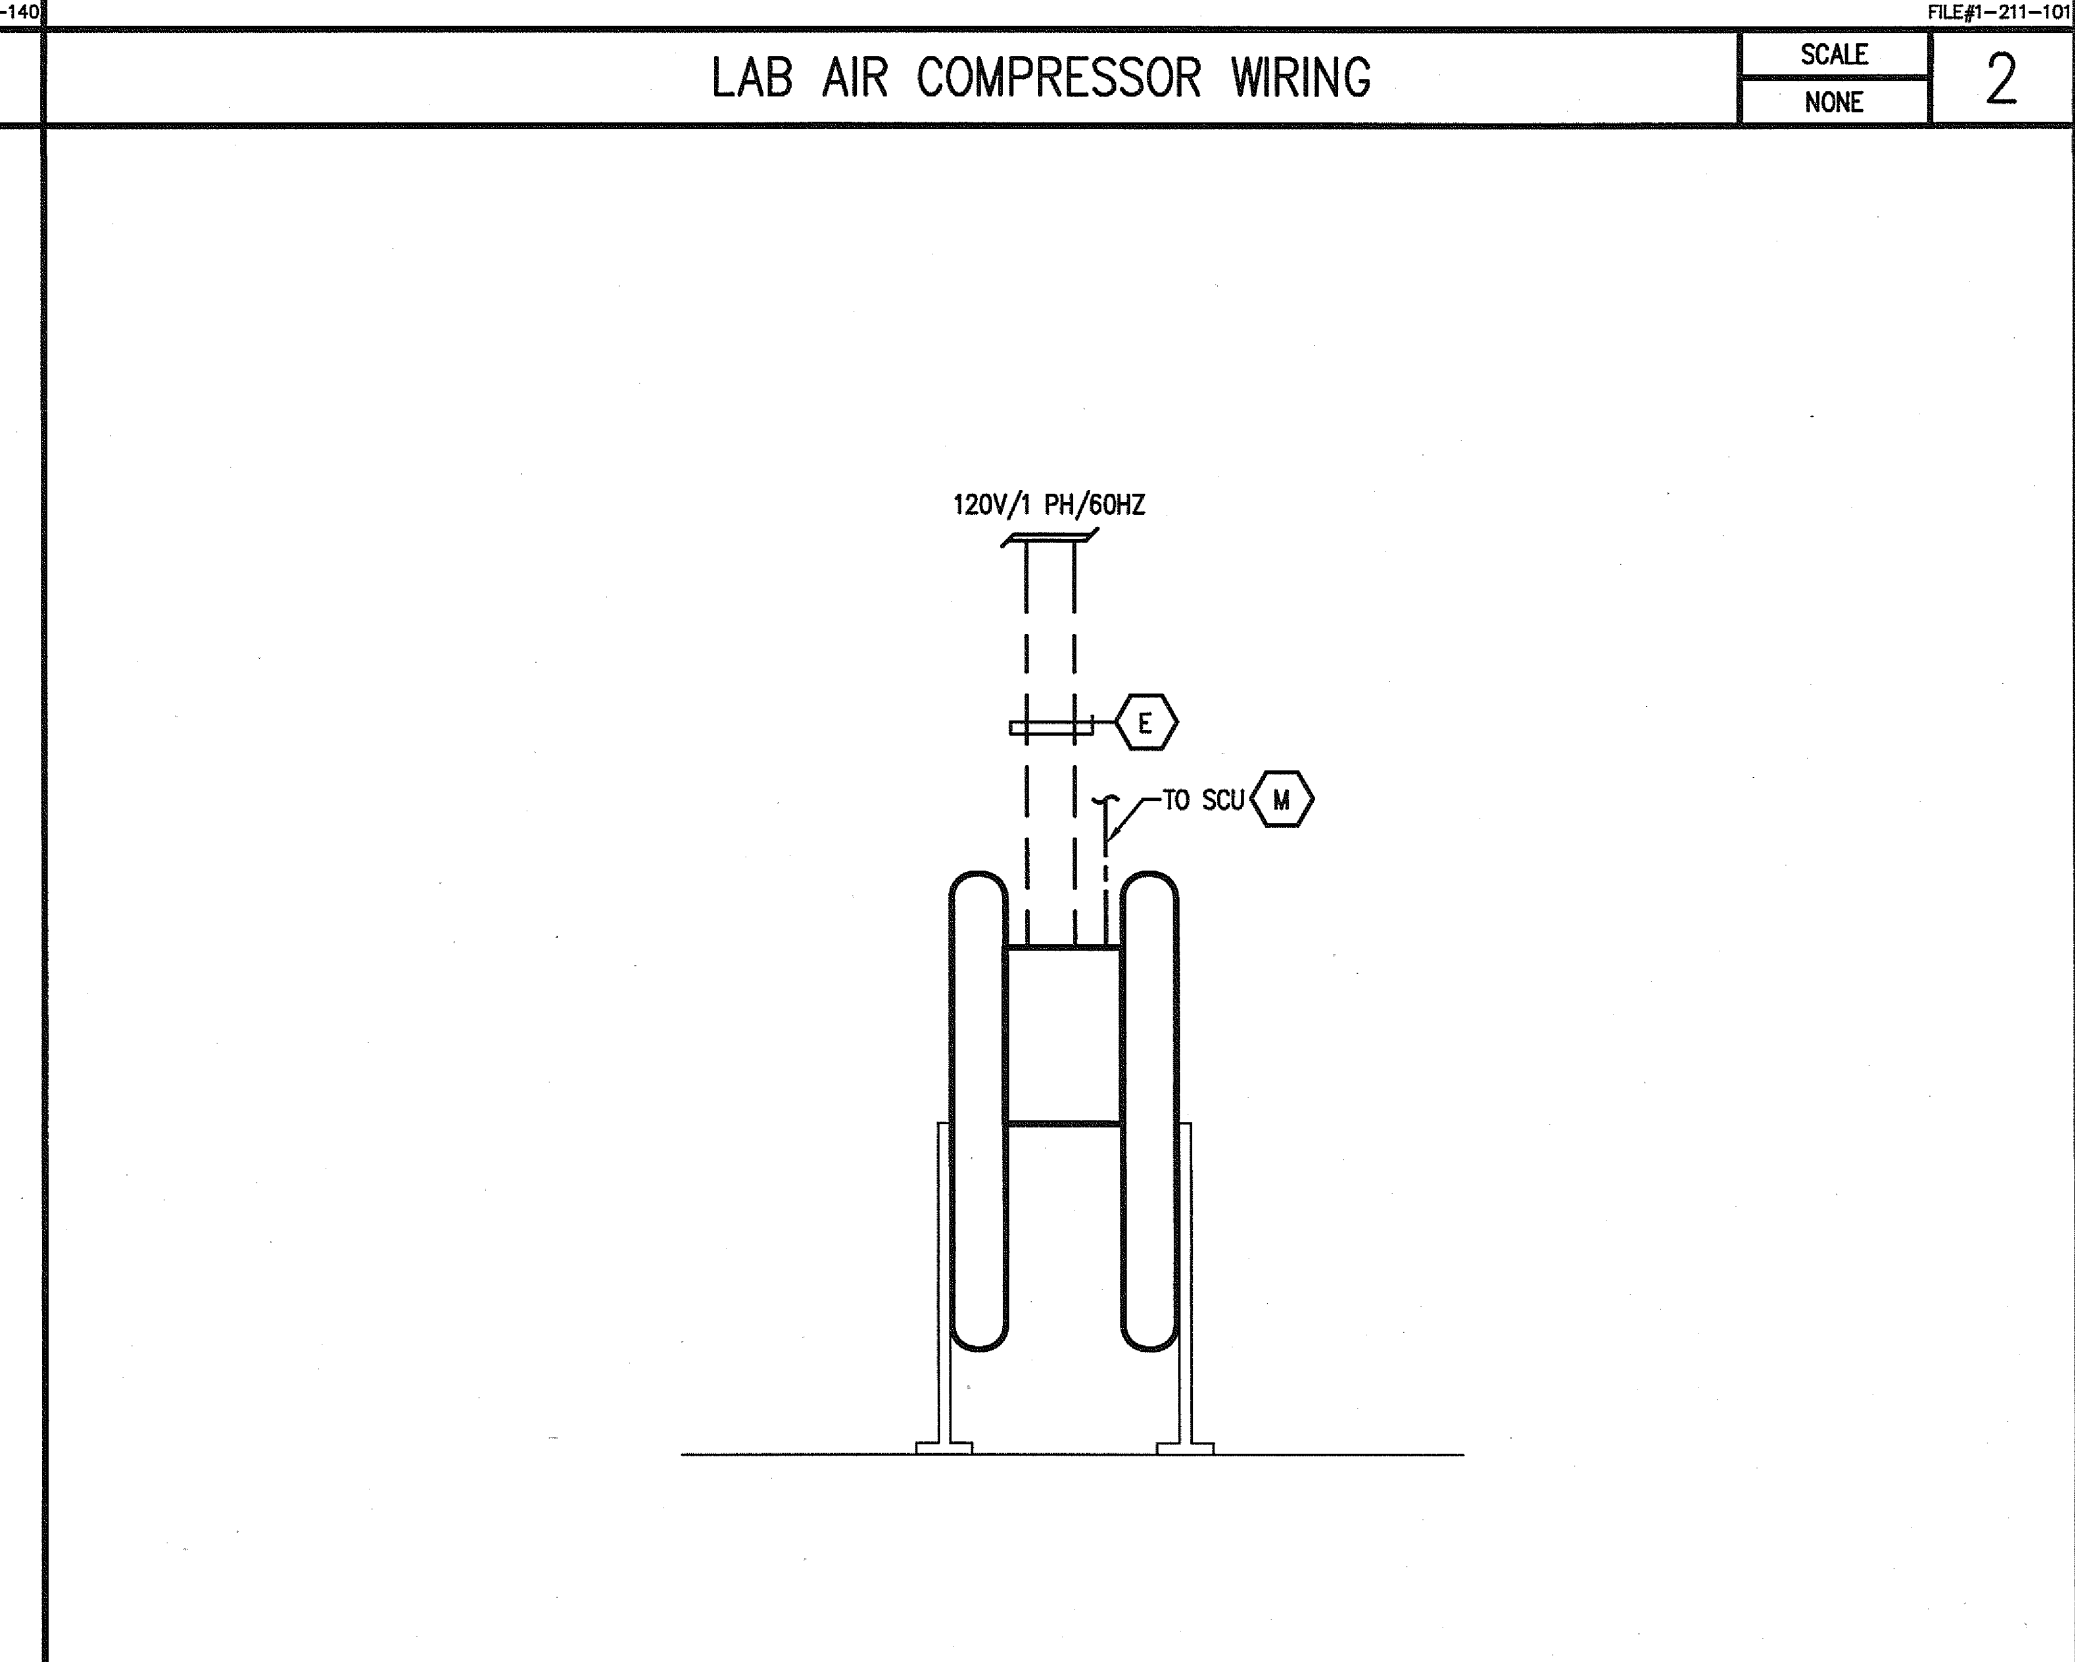

DESICCANT AIR DRYER WIRING

SCALE
NONE


3

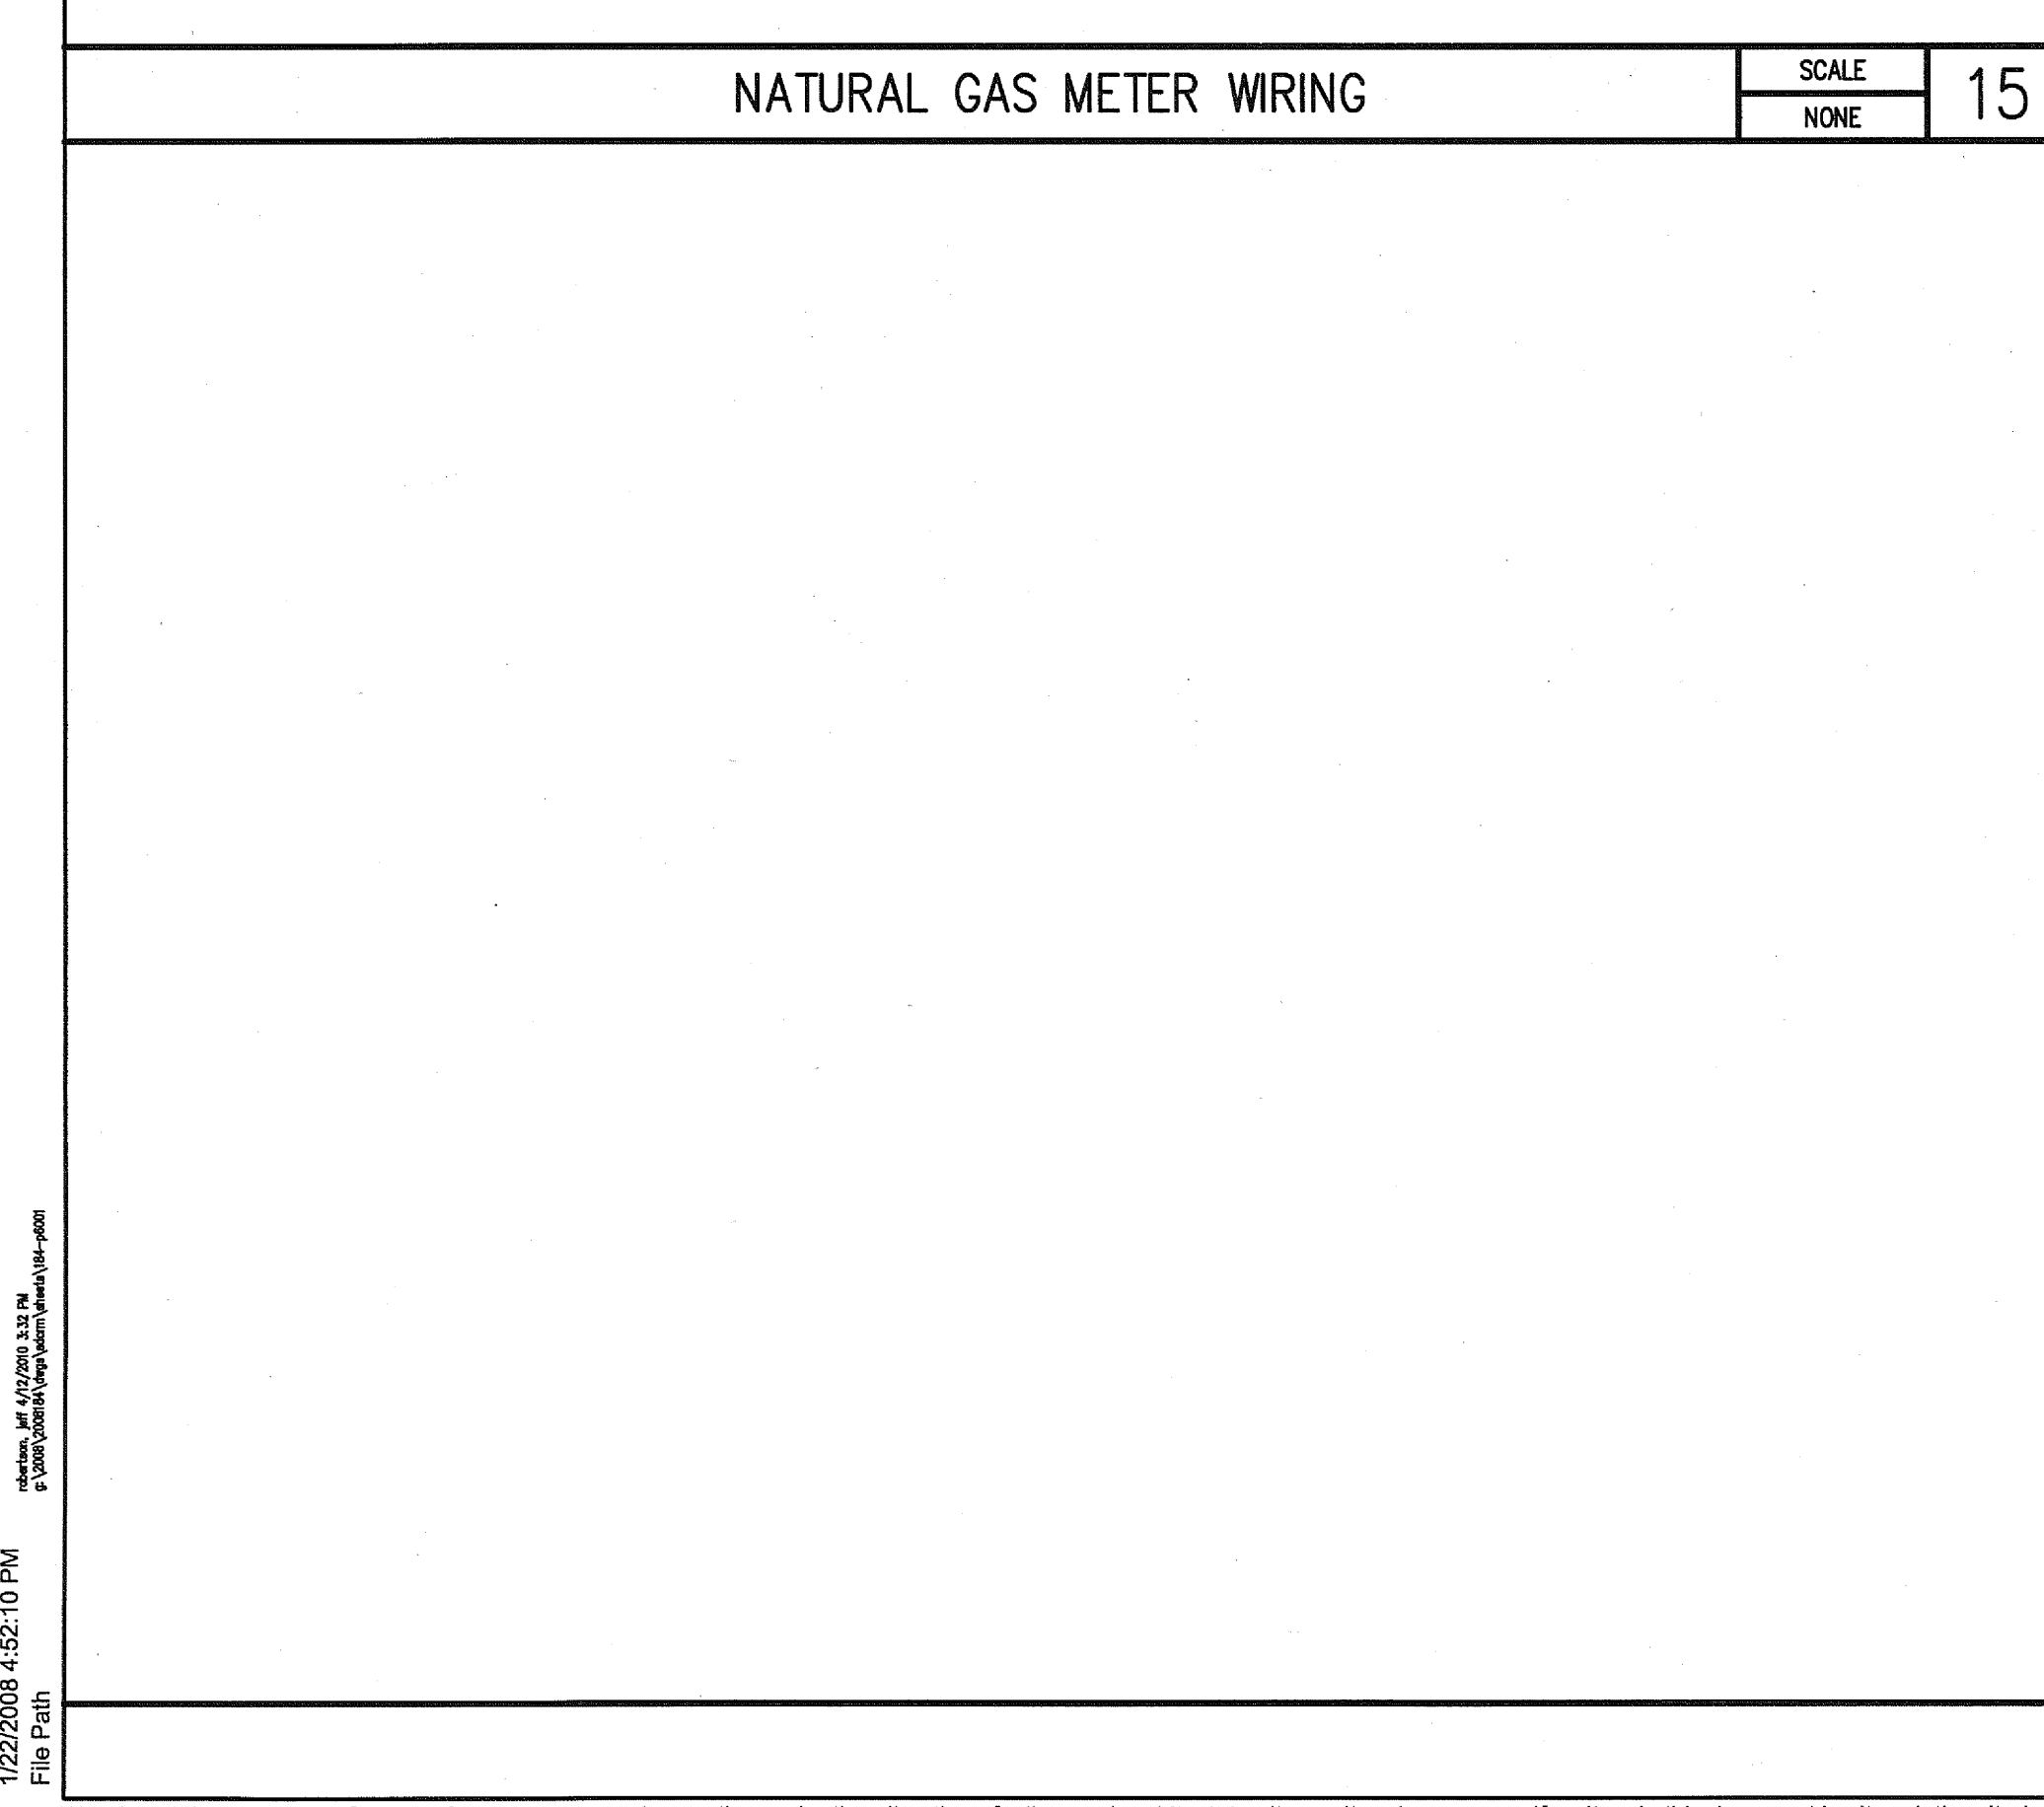

VACUUM PUMP SYSTEM WIRING

SCALE
NONE


12

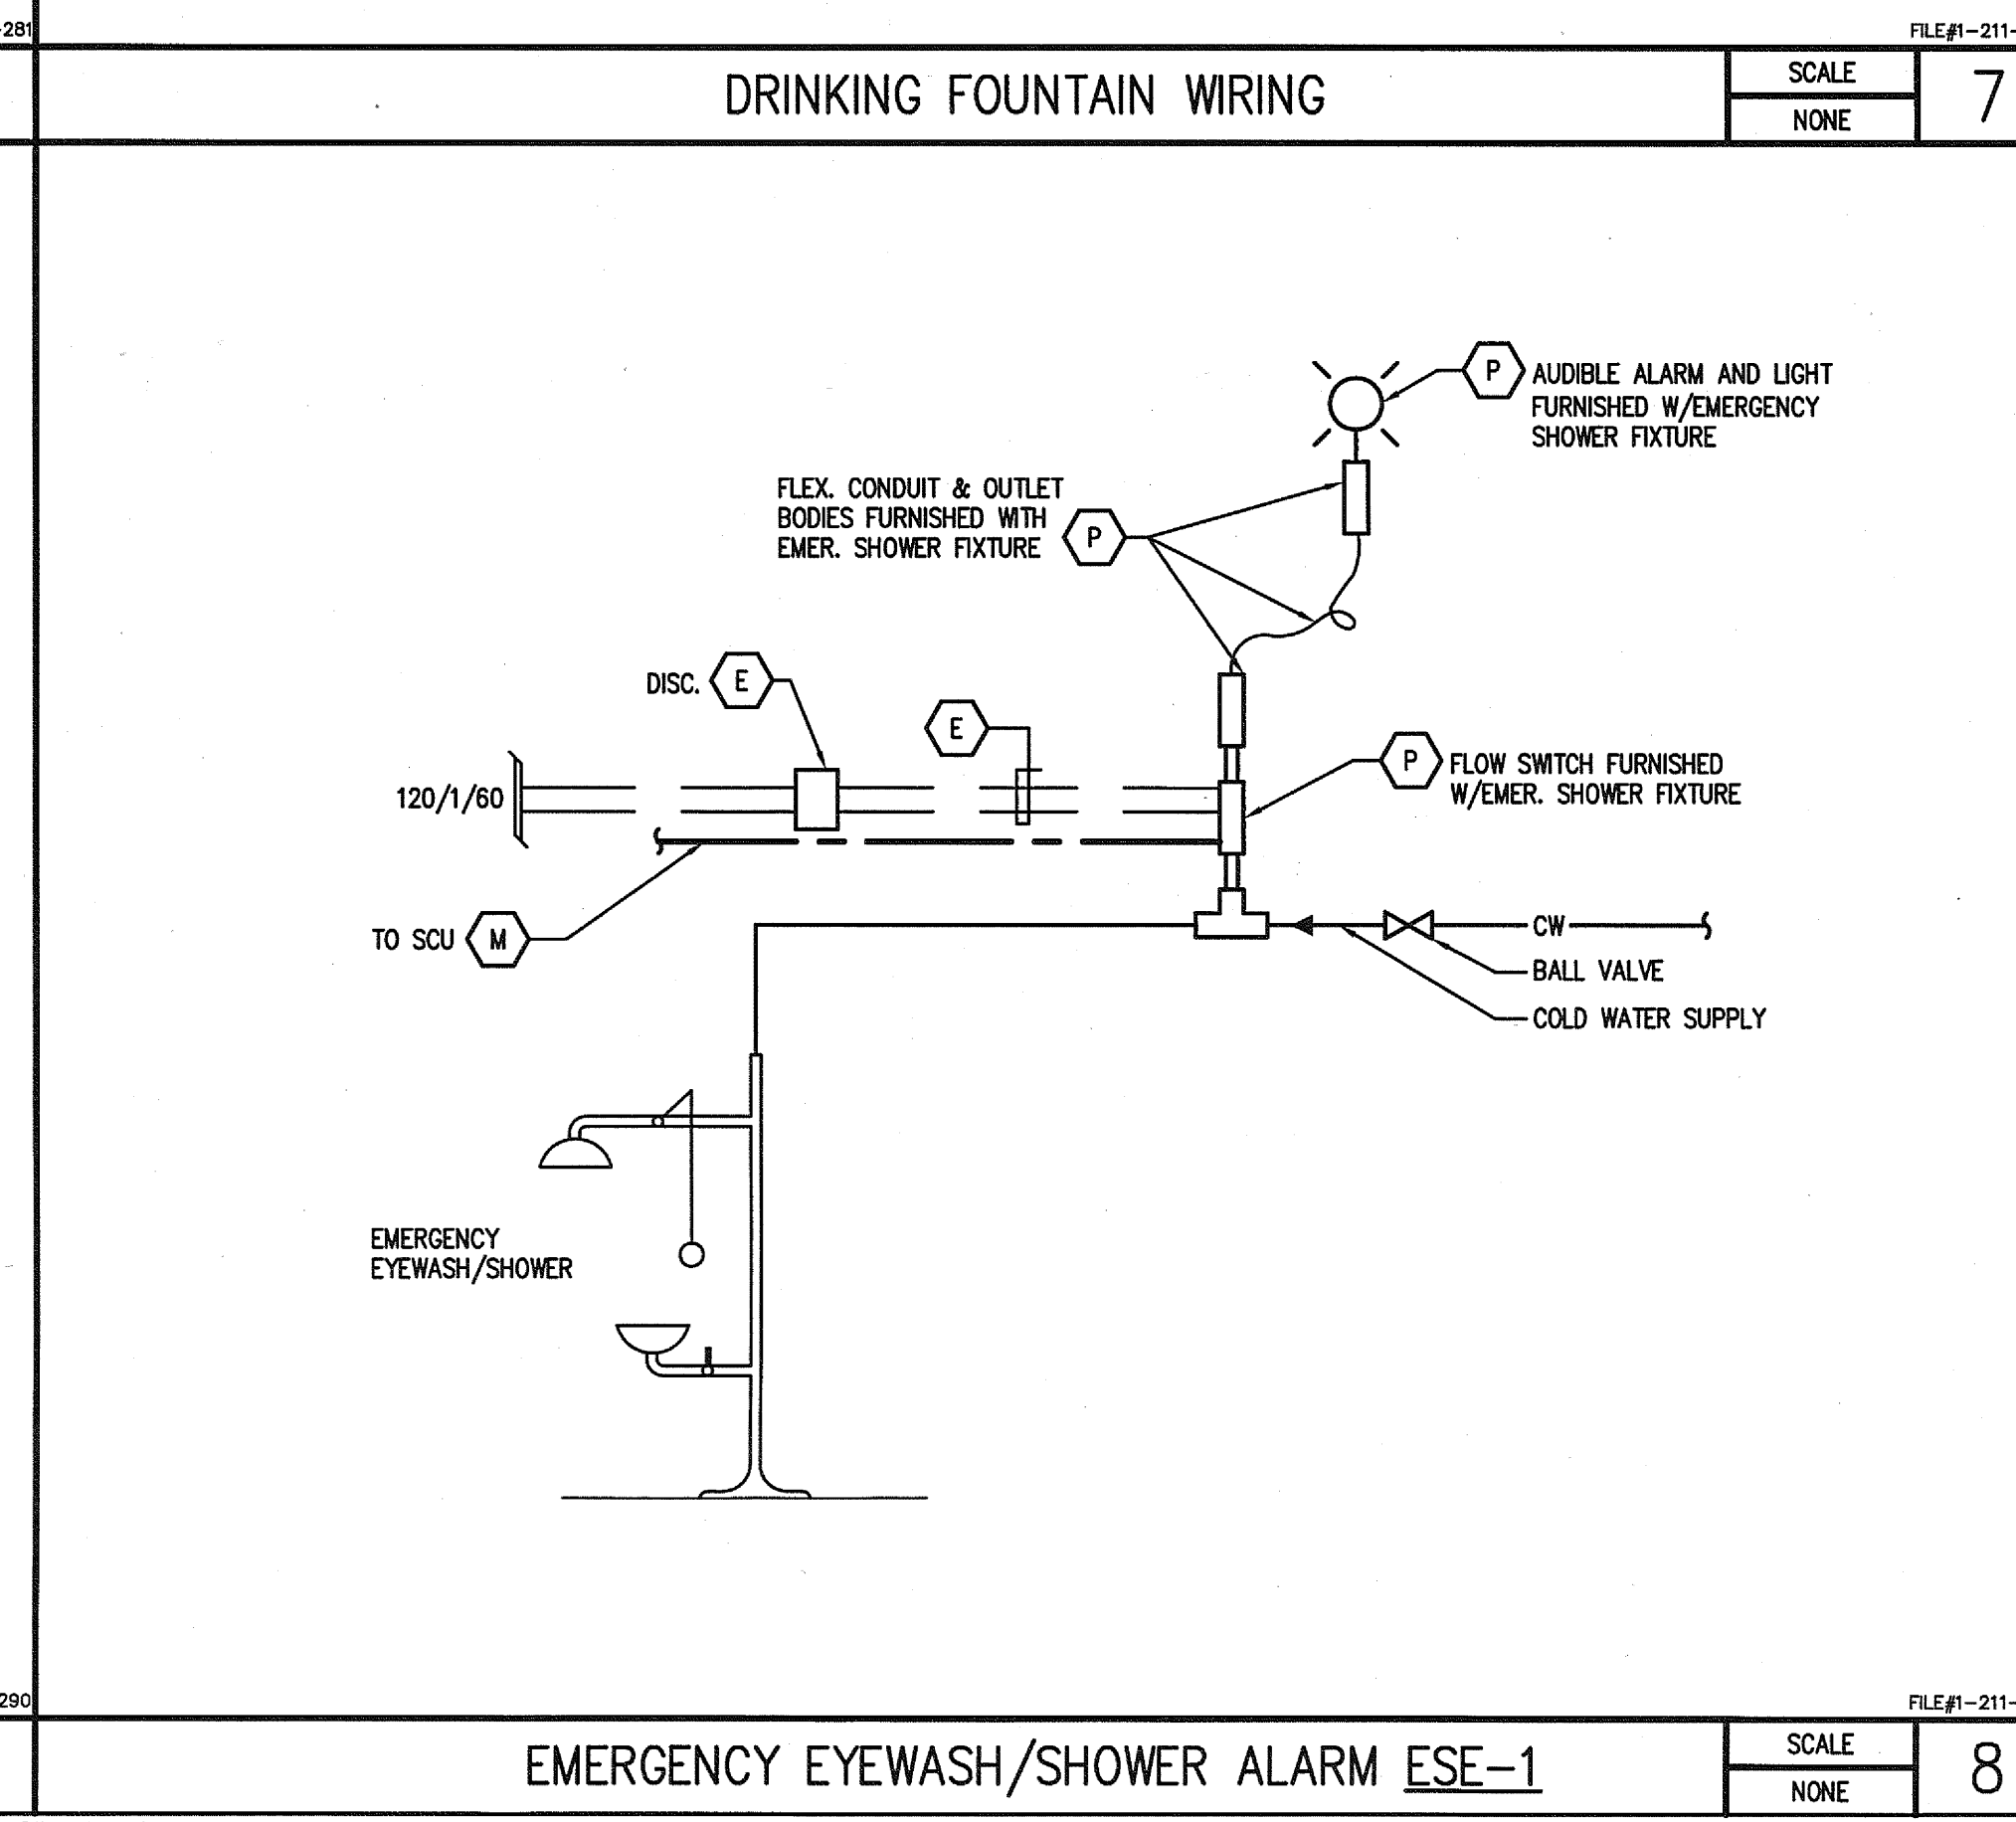

EMERGENCY EYEWASH/SHOWER ALARM ESE-1

SCALE
NONE

8

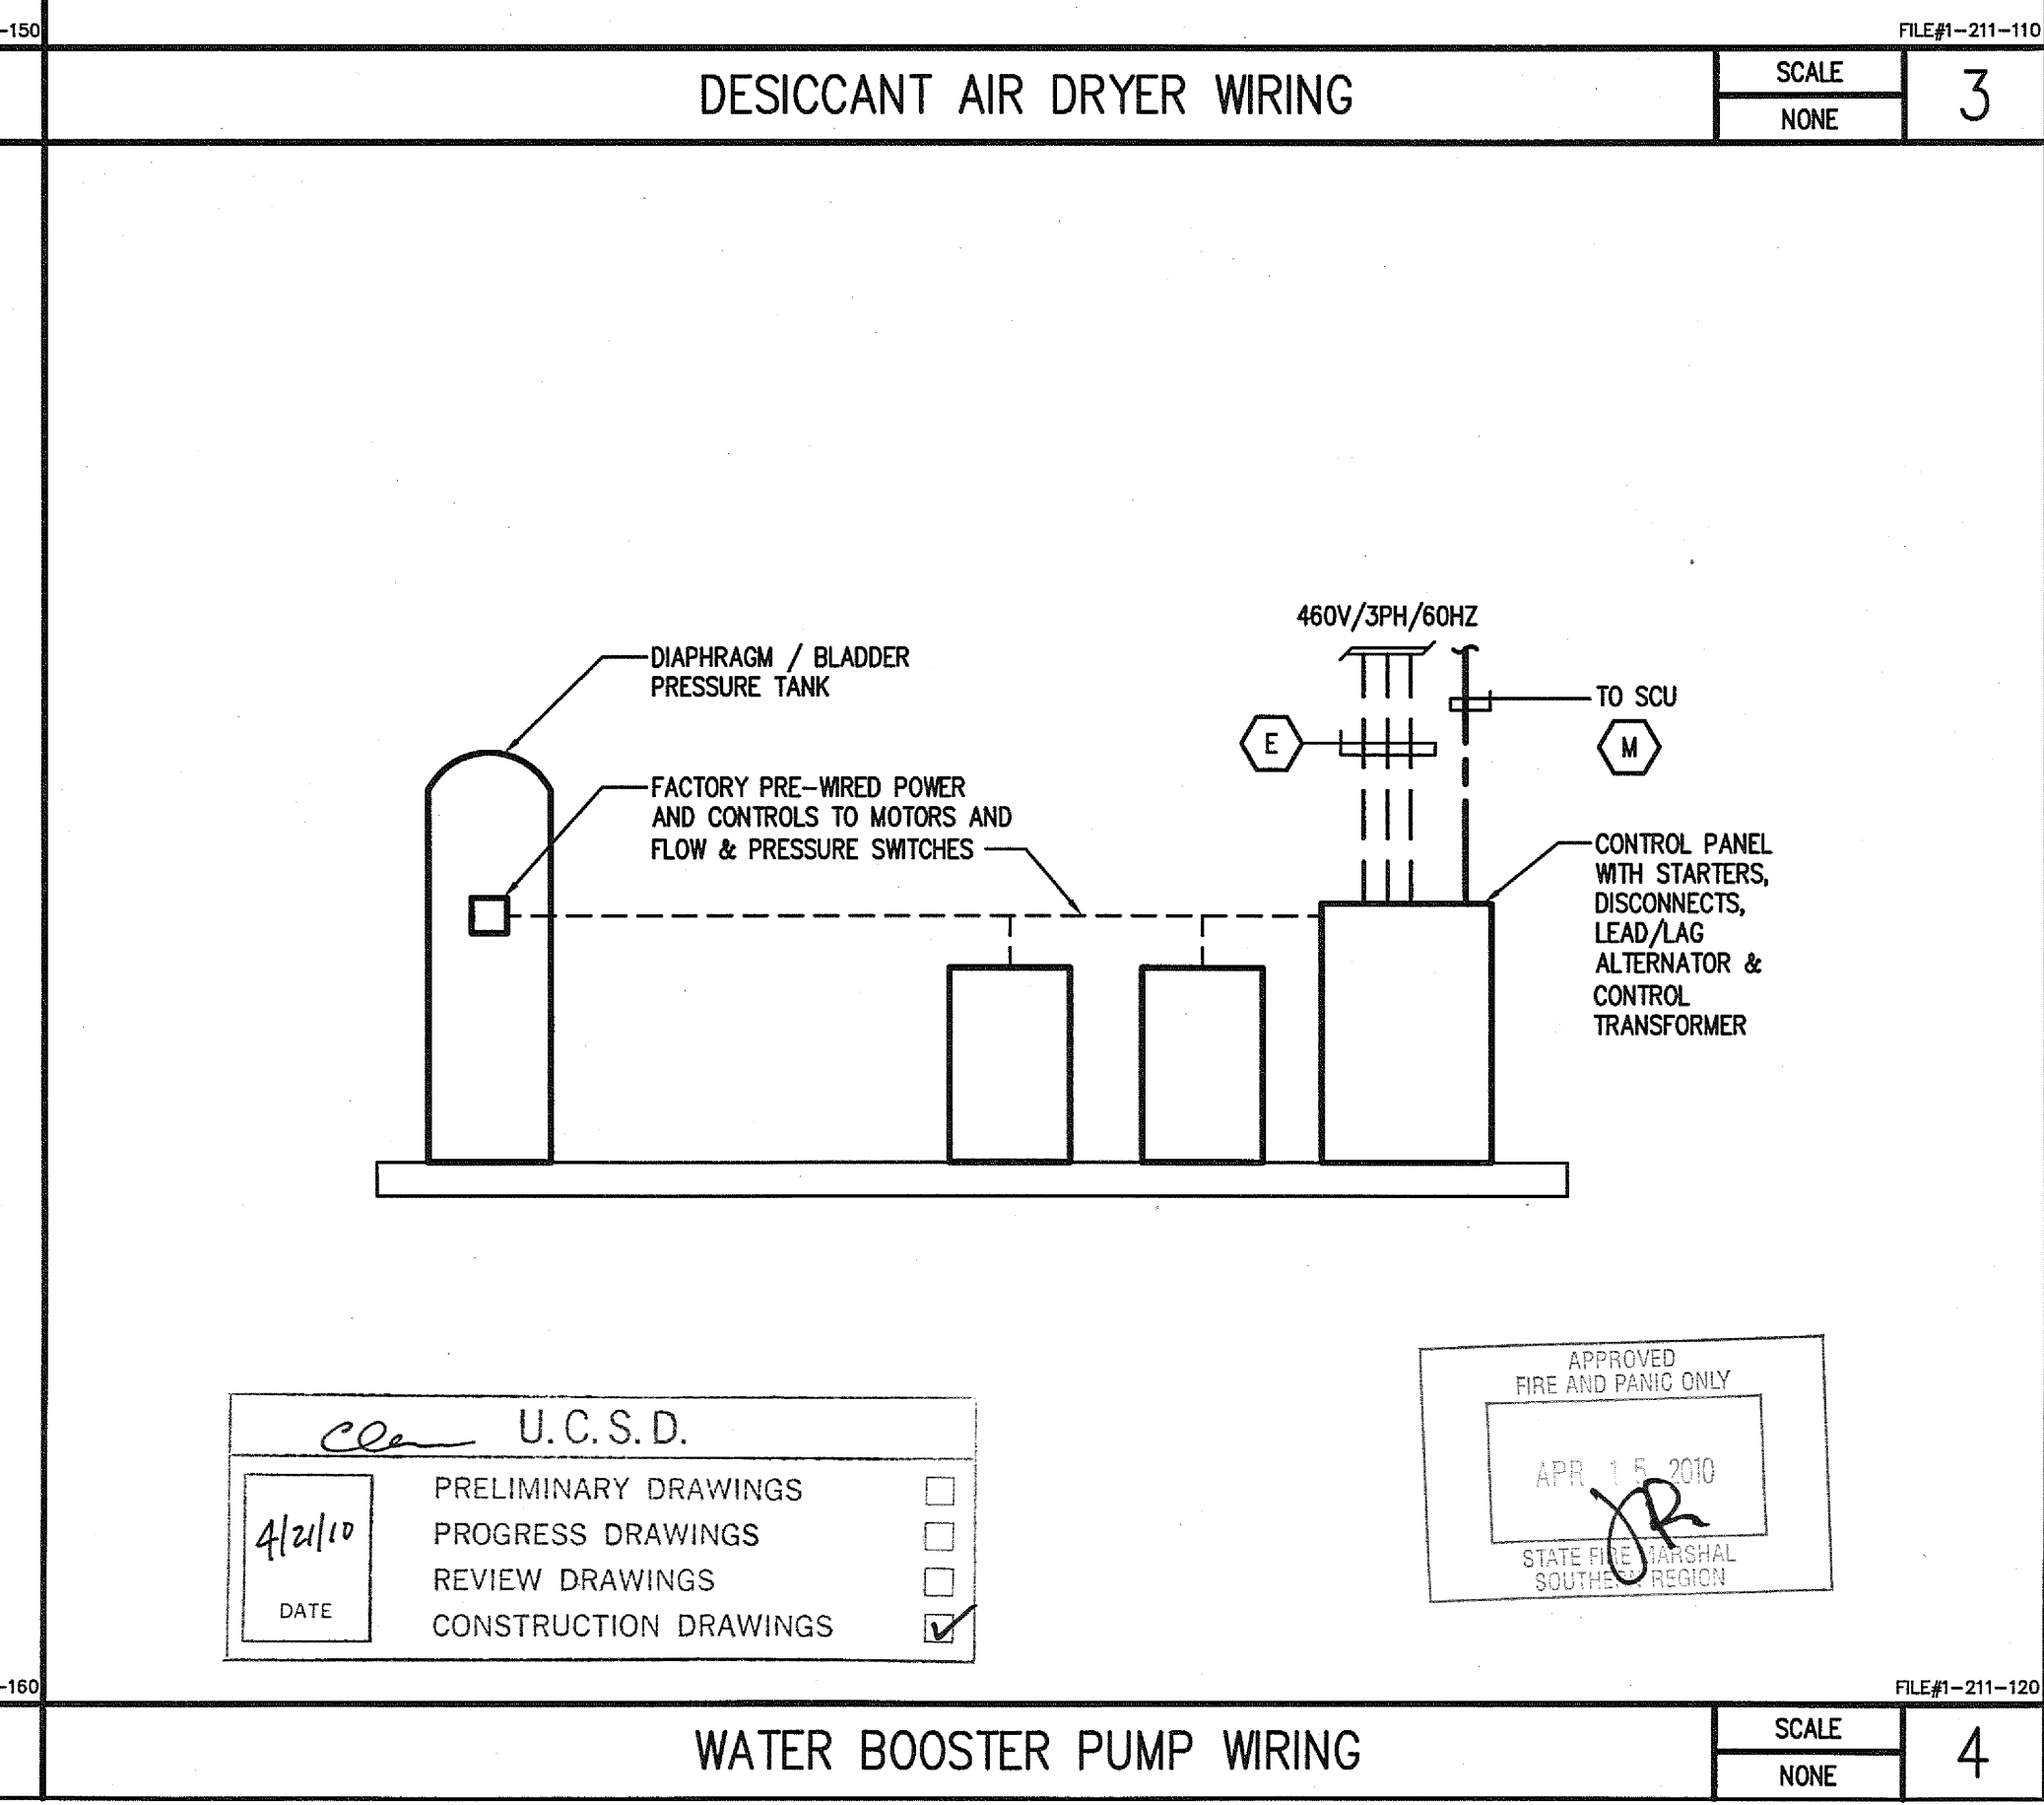

WATER BOOSTER PUMP WIRING

SCALE
NONE

4

RW 2909

WORK ORDER NO. 431587

SANFORD CONSORTIUM FOR REGENERATIVE MEDICINE

2880 TORREY PINES SCENIC DRIVE
LA JOLLA, CALIFORNIA 92037

CONSULTANT

xanth

Xanth Inc. San Diego - North
San Diego, CA 92171
619.597.7555
619.597.7555
www.xanth.com

LeadfordPhelps Consortium LLC
San Diego, CA 92171
619.597.7555
619.597.7555
www.leadfordphelps.com

FENTRESS ARCHITECTS

400 University Avenue, Suite 200
San Diego, CA 92101
619.597.7555
619.597.7555
www.fentress.com

STAMP

APPROVED FOR CONSTRUCTION

APR 2010

STATE OF CALIFORNIA

SHEET NAME
PLUMBING WIRING DIAGRAMS

DRAWN BY: Author

PROJECT #: 200725.000

SHEET NUMBER

P6001