


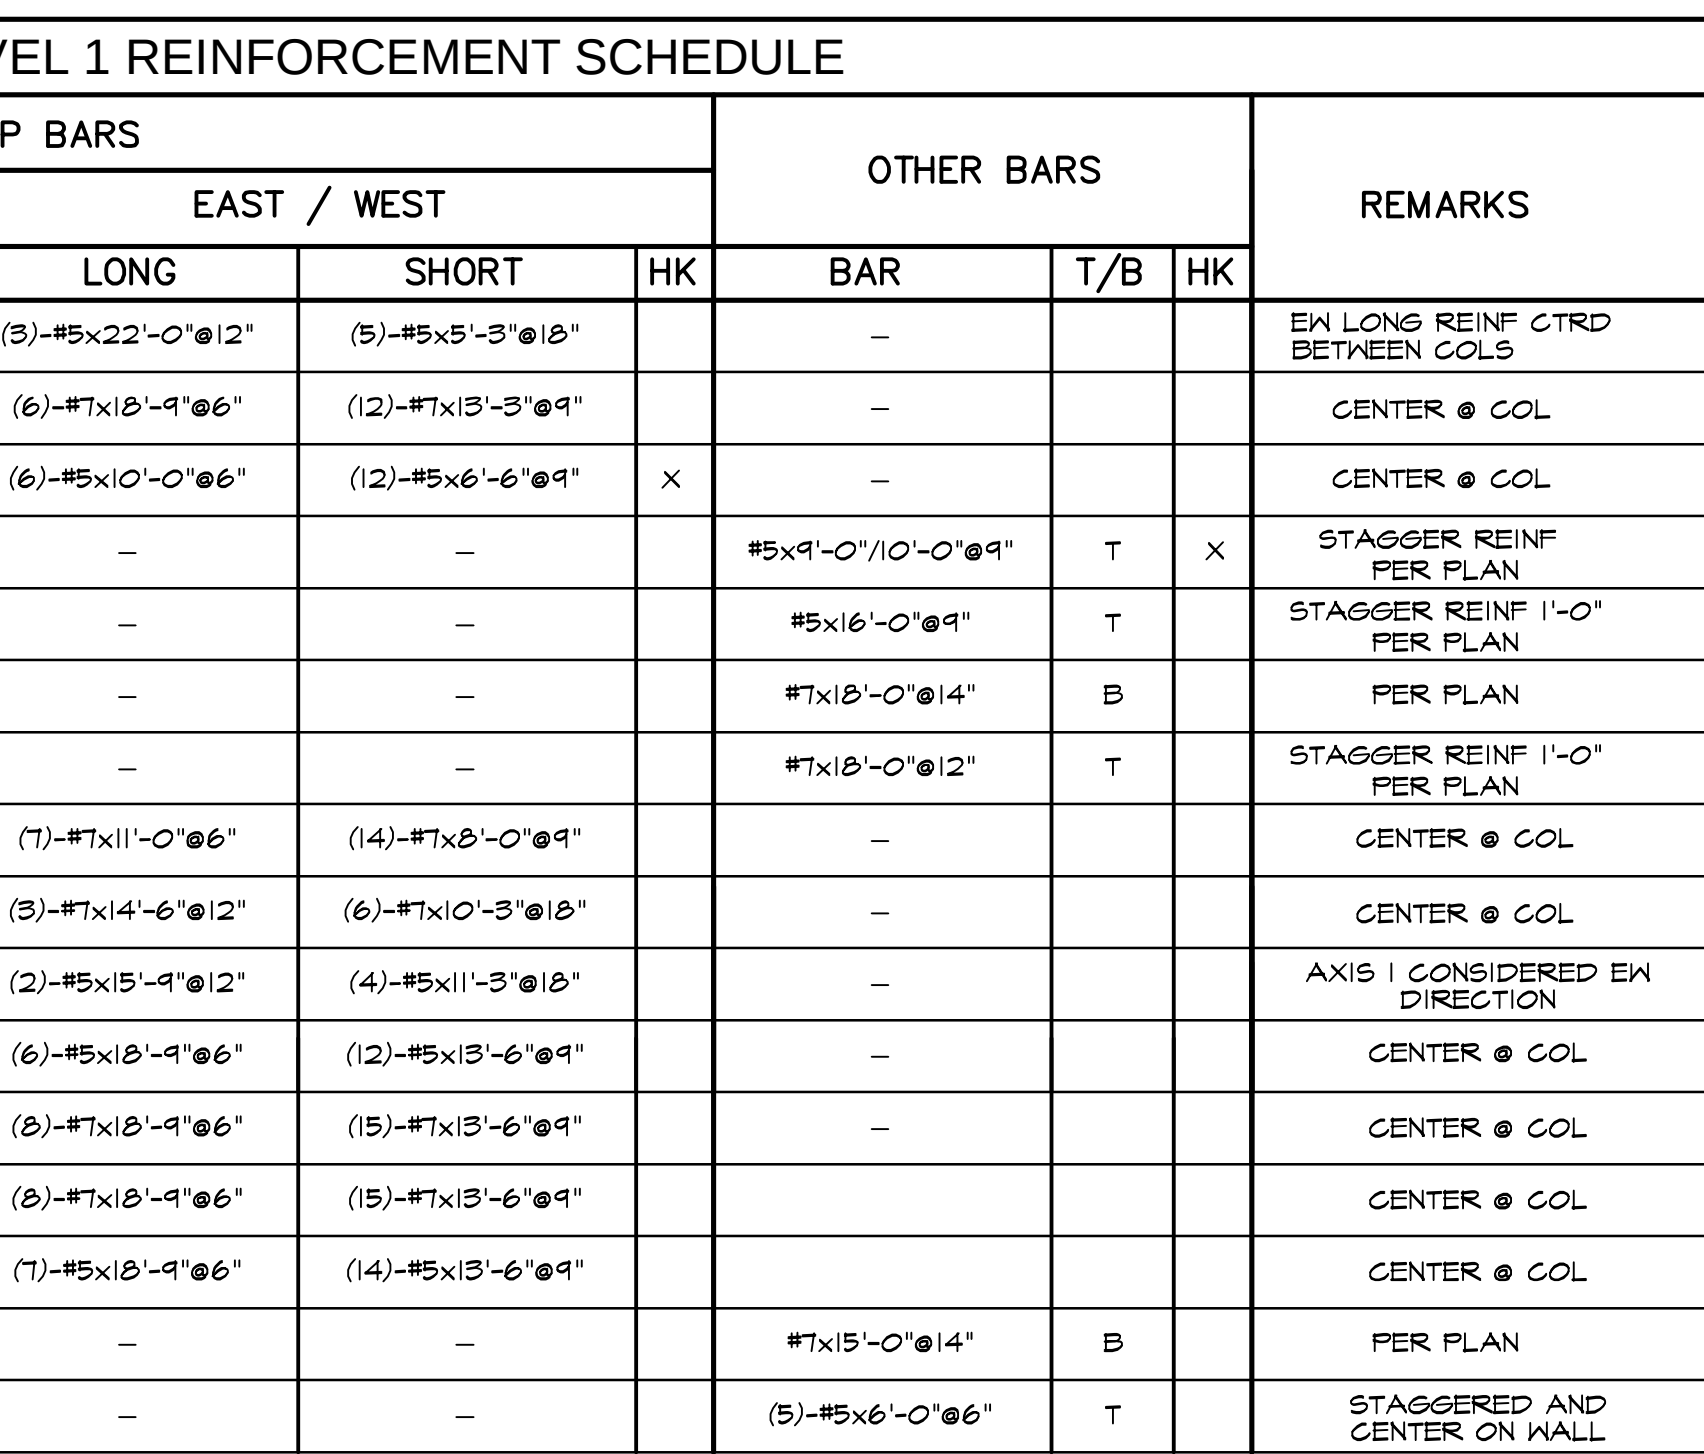

1. FOR LEGEND, SEE SHEET S2110
2. FOR FRAMING NOTES, SEE SHEET S2110
3. FOR SLAB REINFORCEMENT NOT SHOWN, SEE SHEET S2110
4. ADDITIONAL TOP REINFORCING IS INDICATED FOR AREAS DESIGNATED TO HAVE GROUTED FINISH. COORDINATE LIMITS IN ARCHITECTURAL DRAWINGS. PLACE CONCRETE IN ADDITIONAL THICKNESS REQUIRED TO ACHIEVE FINISH


LEVEL 1 - CONCRETE REINFORCING PLAN
 3/32" = 1'-0"

[illegible]

SANFORD CONSORTIUM FOR REGENERATIVE MEDICINE

2880 TORREY PINES SCENIC DRIVE
LA JOLLA, CALIFORNIA 92037

HOPE

HOPE ENGINEERING ©2004
2001 20th Avenue
Suite 200
Salt Lake City, UT 84119
Tel: (801) 225-4675
Fax: (801) 225-4675

CONSULTANT



Lankford/Phelps Consortium LLC
655 West Broadway, Suite 1400 San Diego, CA 92121
619-732-5686
619-732-3859 Fax

ANTRESS | ARCHITECTS
411 Broadway, Denver, CO 80203
303 | 772 | 5006

**DAVIS DAVIS
ARCHITECTS**
1601 Fifth Avenue San Diego, CA 92103

STAMP

REGISTERED PROFESSIONAL ENGINEER
CHARLES B. HOPE, JR.
No. 40784
Exp. 3-31-11
CIVIL
STATE OF CALIFORNIA

SHEET NAME LEVEL 1 - CONCRETE REINFORCING PLAN
DRAWN BY:
PROJECT #: 208005.000
SHEET NUMBER

S2111

Warning: It is a violation of the law for any person, unless acting under the direction of a licensed architect, to alter an item in any way. If an item in this document is altered, the altering architect, if other than the architect of record, shall affix to the item his seal and the notation "altered by" follows by his signature and the date of such alteration, and the specific description of the alteration.