

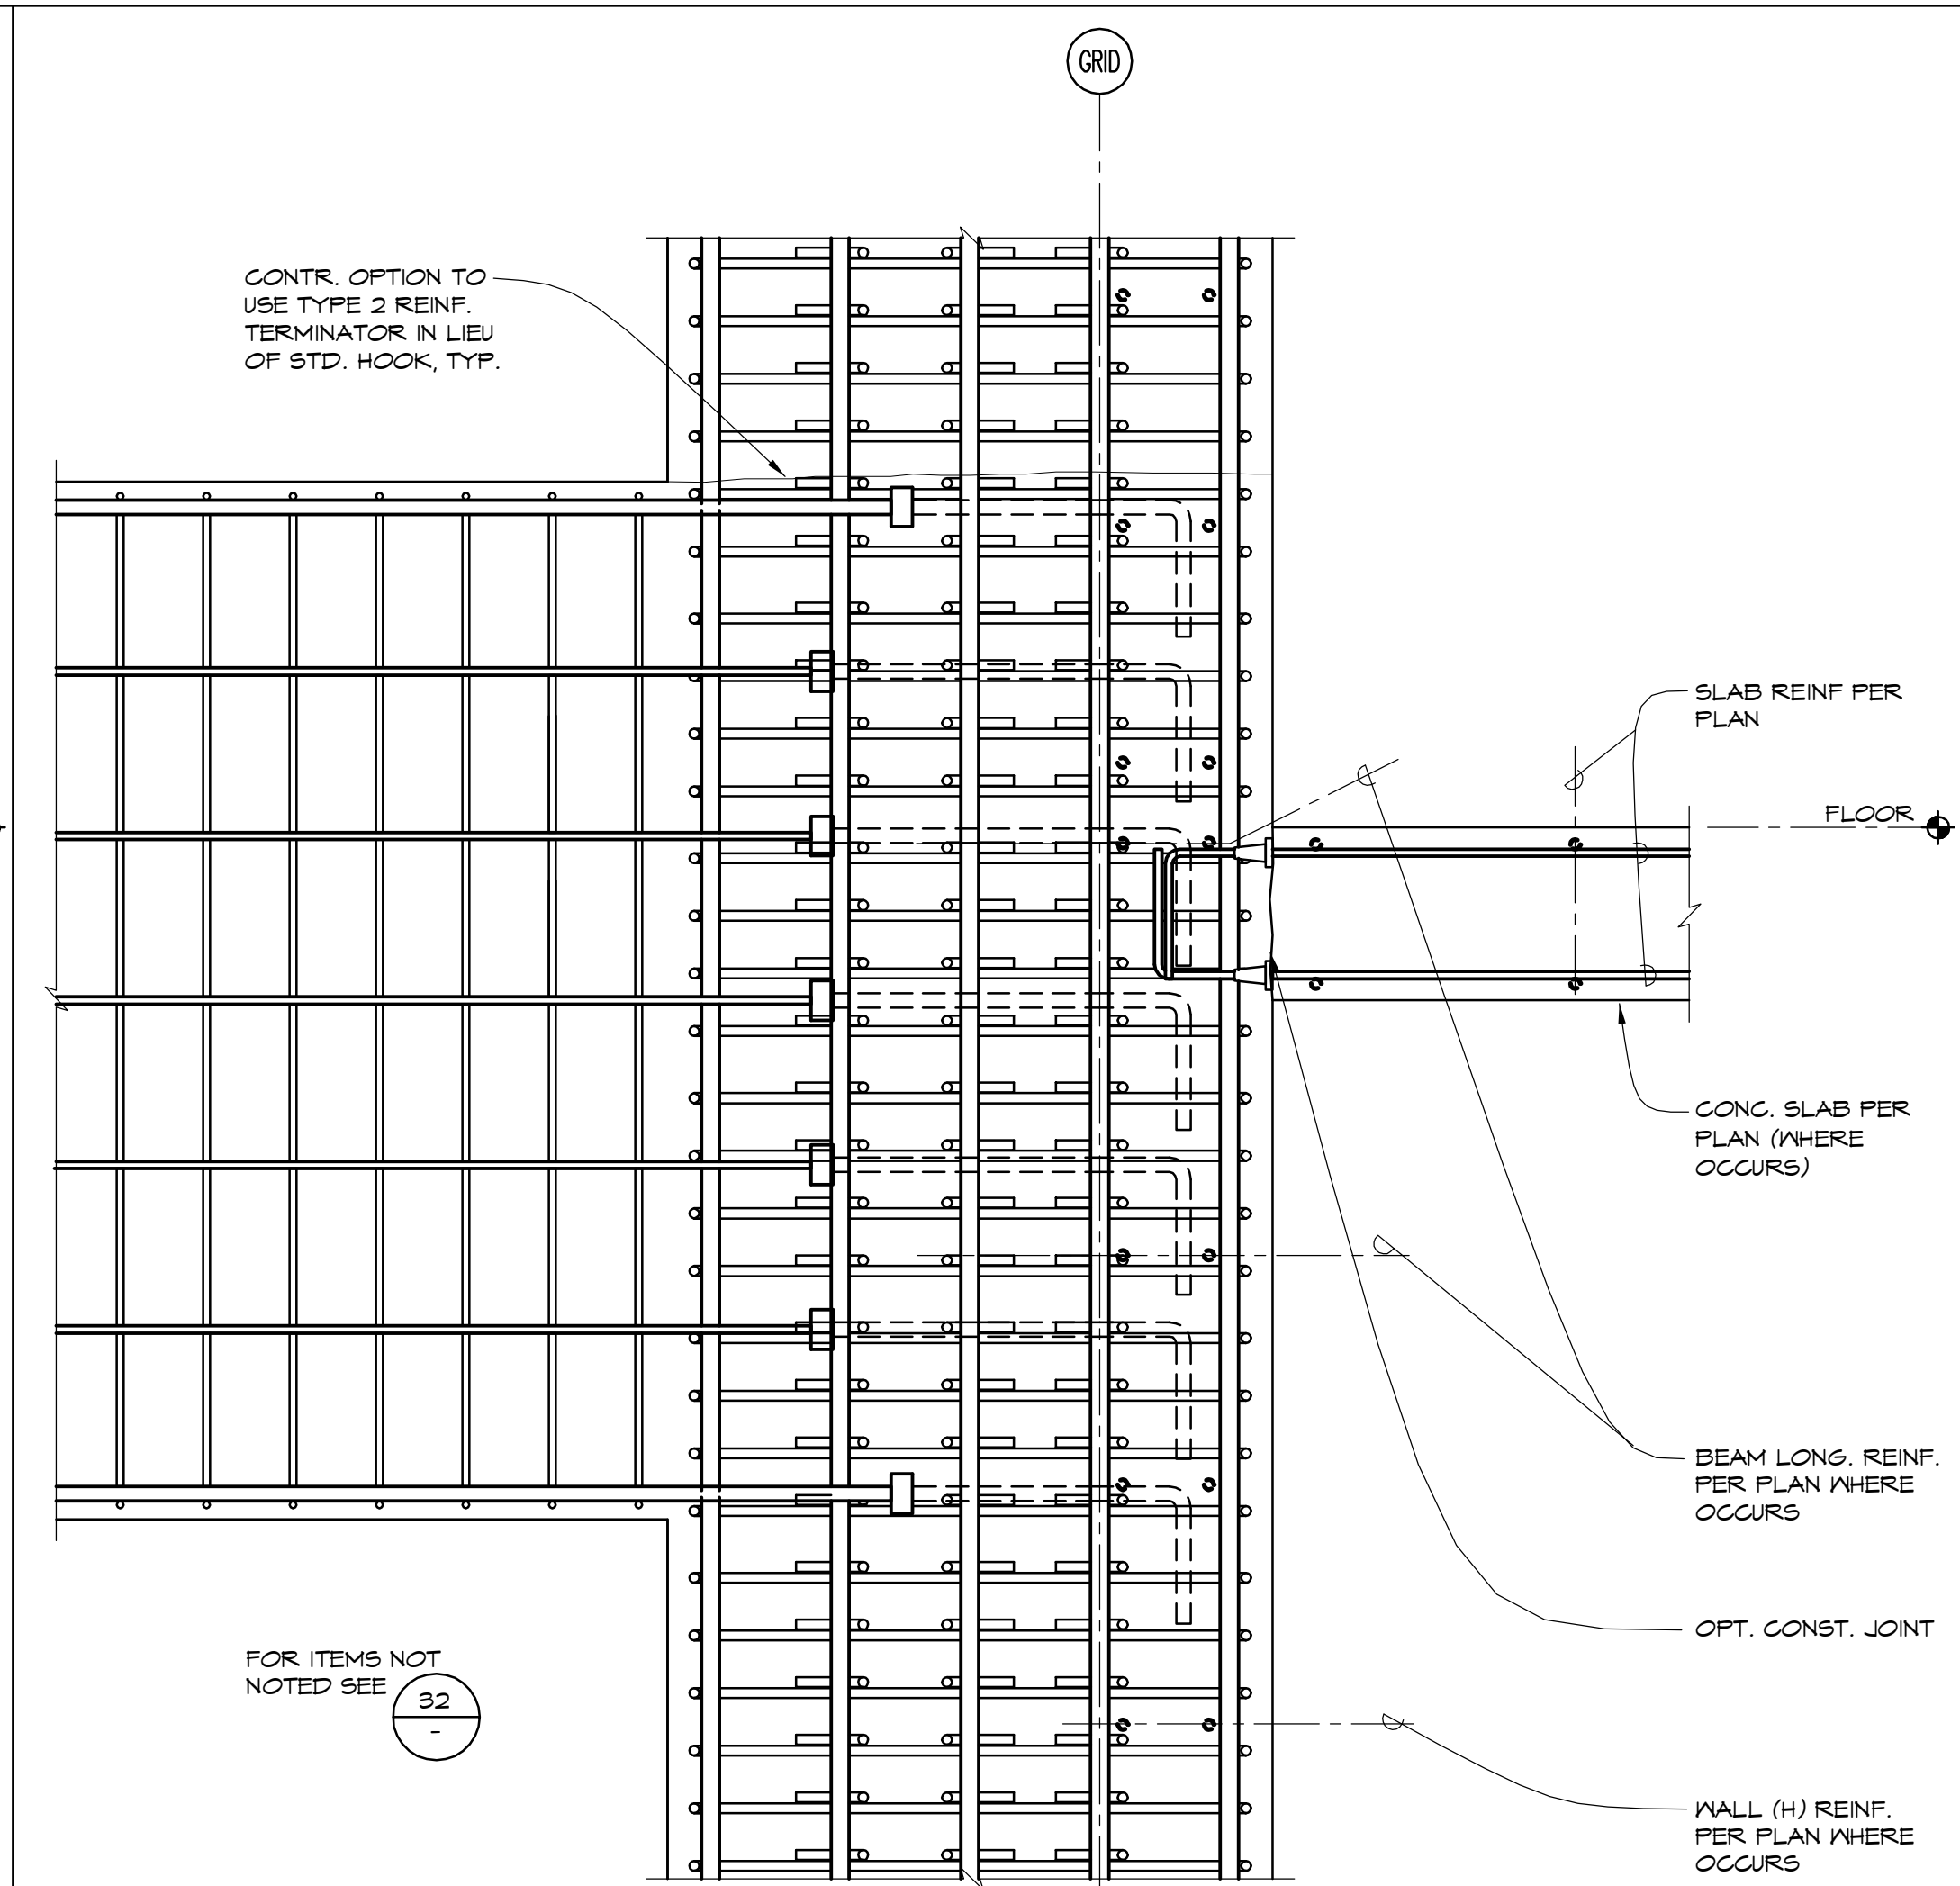
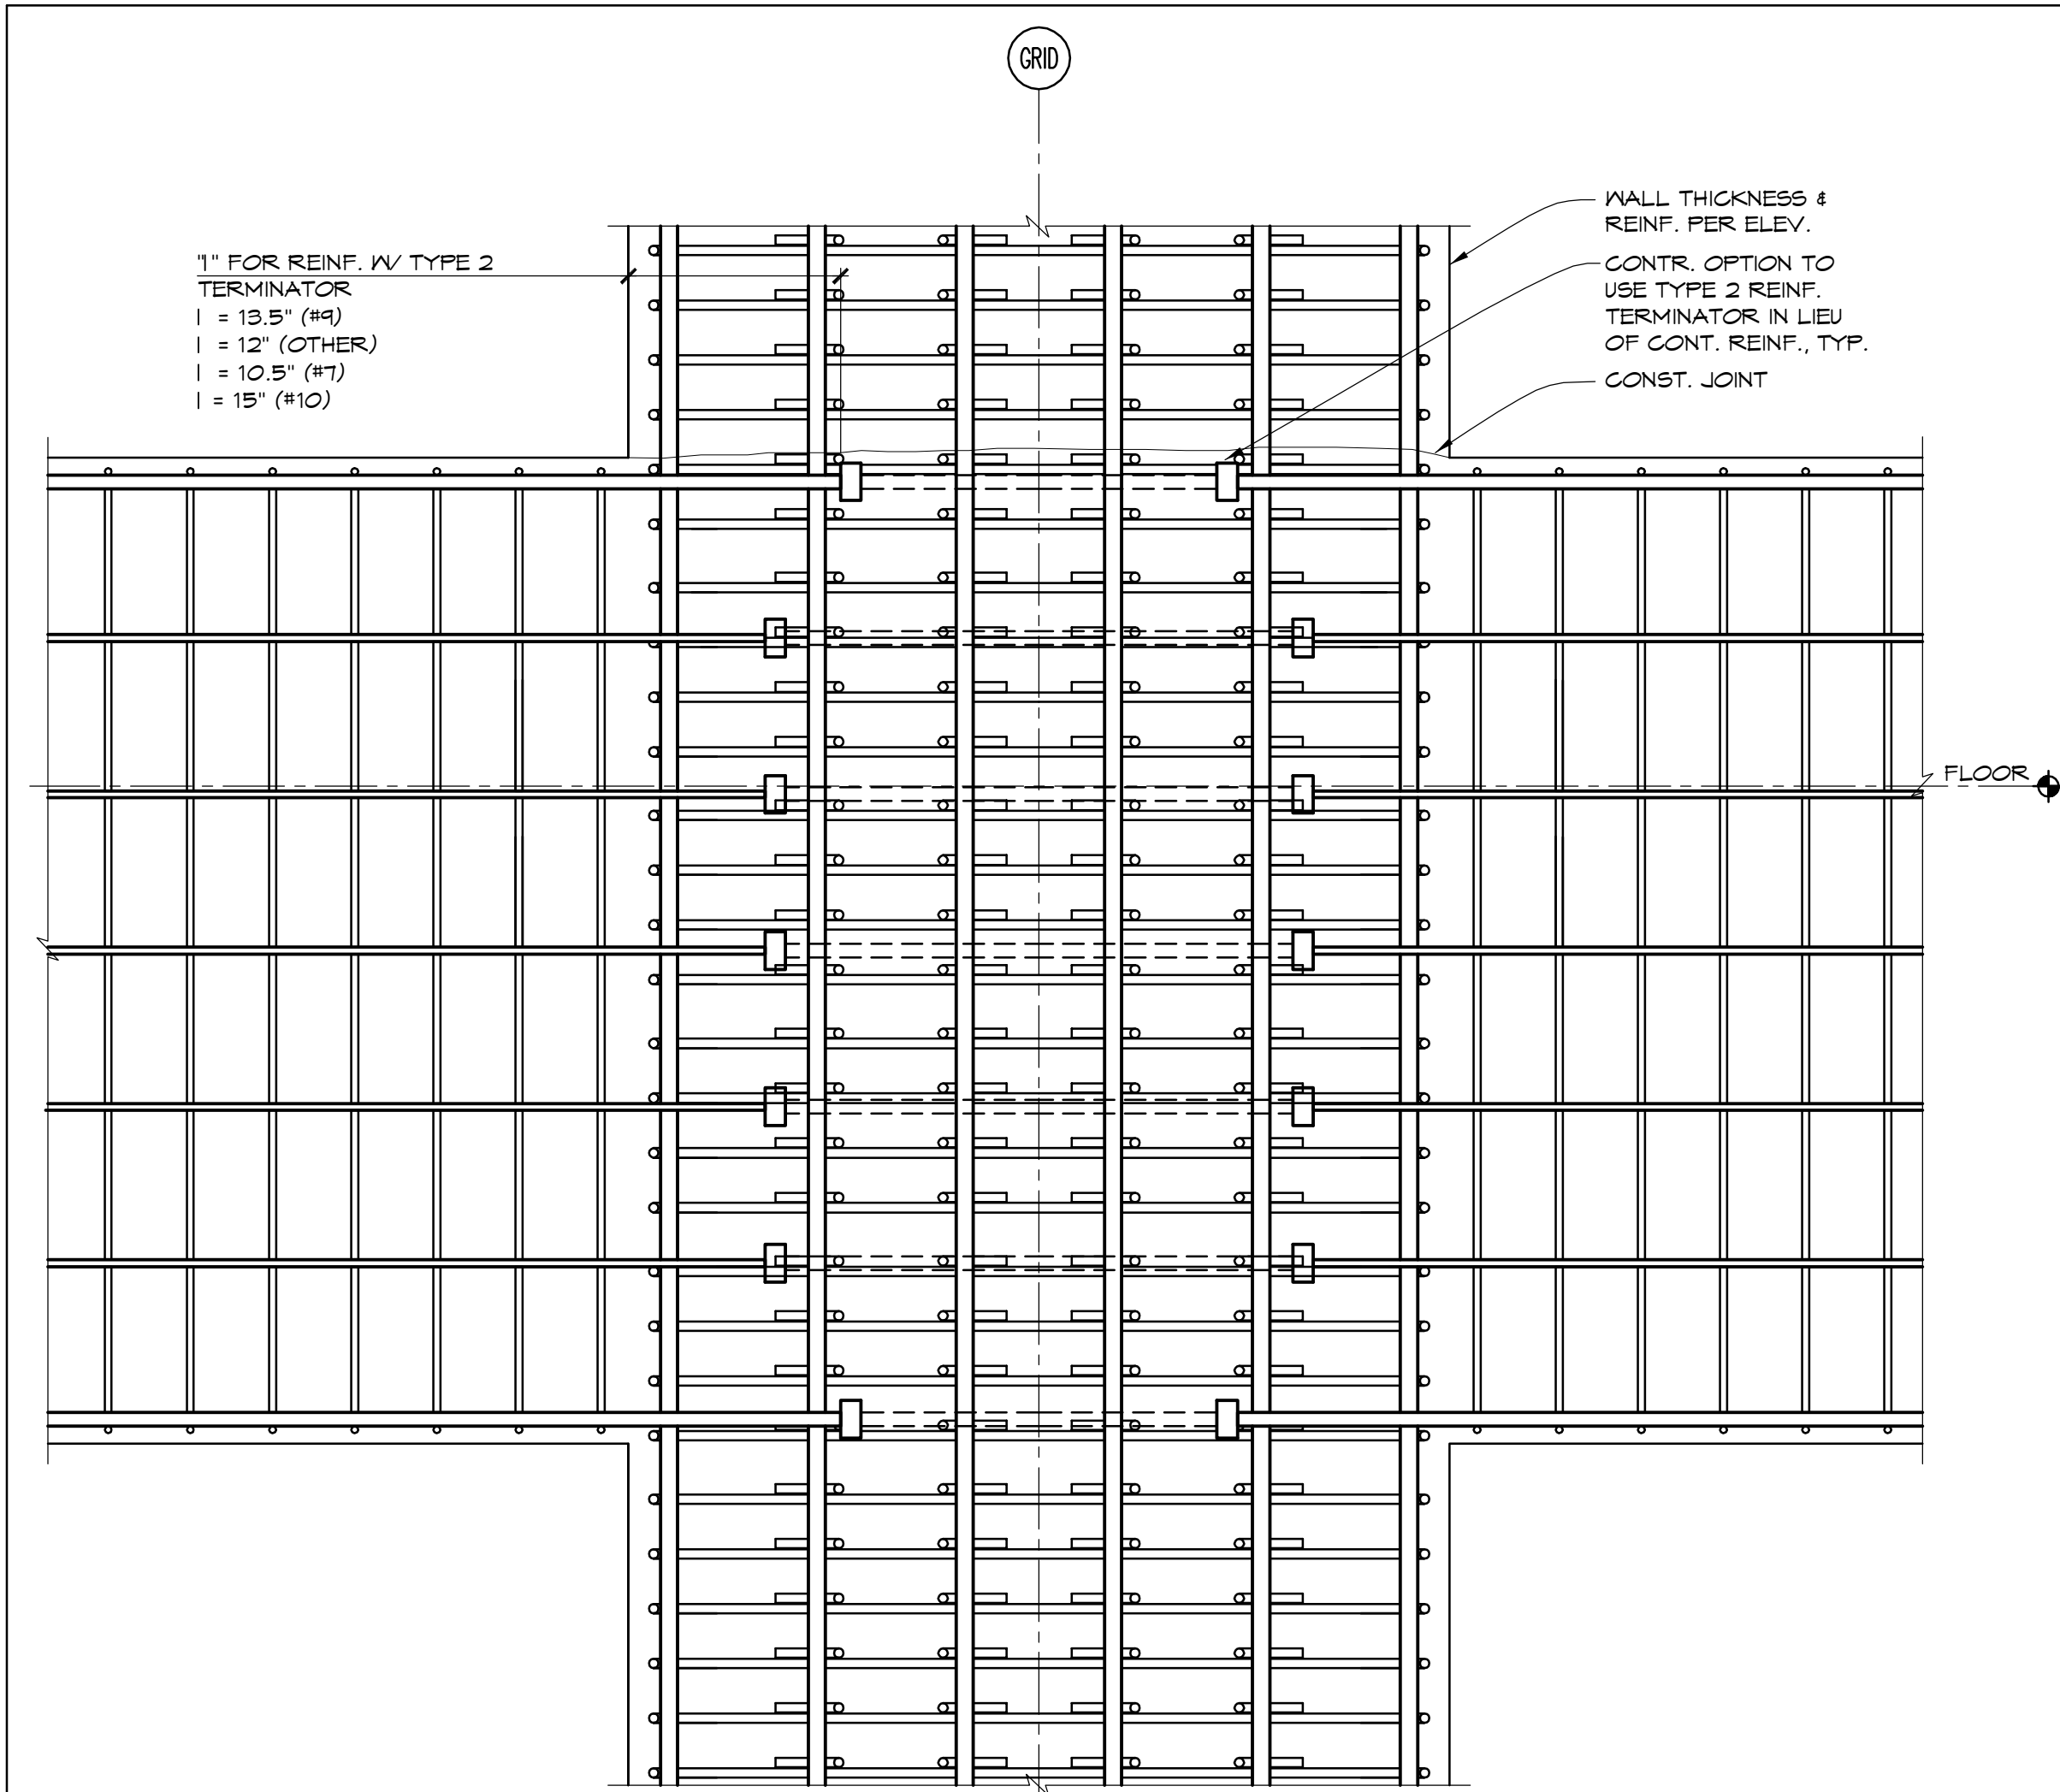


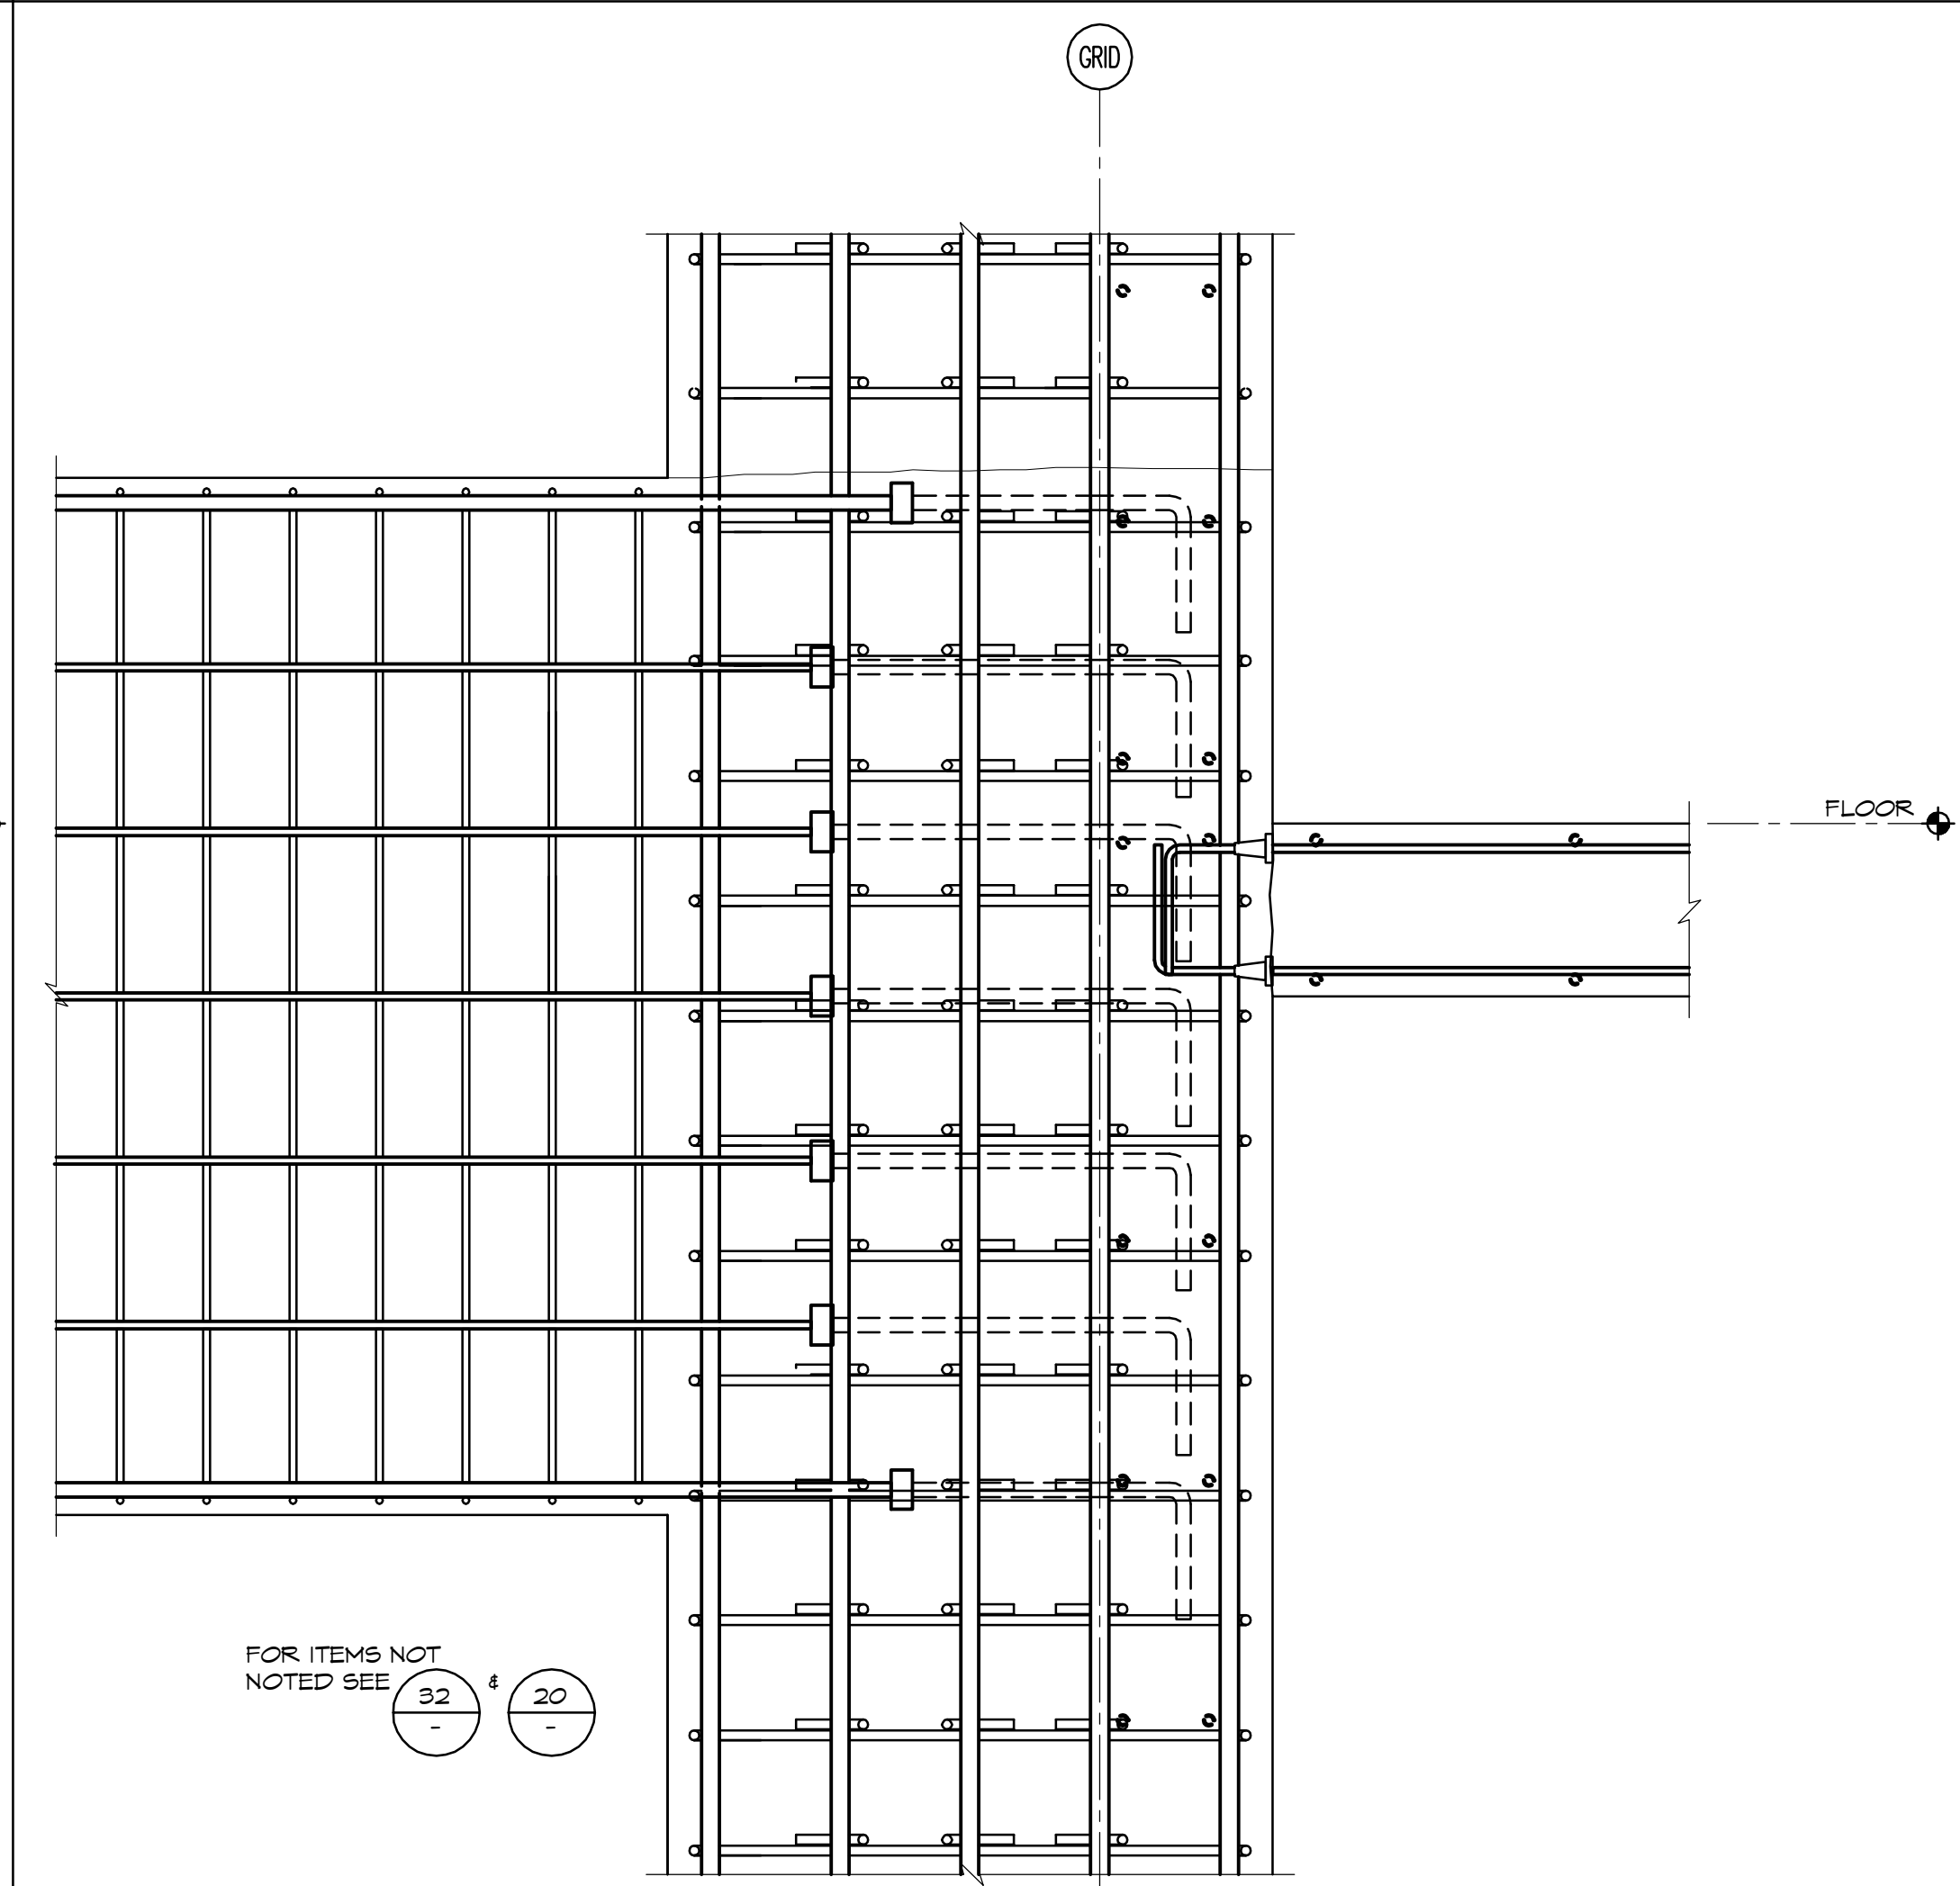



|          |    |
|----------|----|
| NOT USED | 13 |
| NOT USED | 14 |

| HEADER SCHEDULE<br>(SIZE & REIN') |                              |                              |                              |
|-----------------------------------|------------------------------|------------------------------|------------------------------|
| LEVEL                             | HEADER H1<br>(DEPTH x WIDTH) | HEADER H3<br>(DEPTH x WIDTH) | HEADER H4<br>(DEPTH x WIDTH) |
| ROOF                              | 96"x18"<br>N/ (3)-#4 T & B   |                              |                              |
| LEVEL 4                           | 12"x18"<br>N/ (3)-#10 T & B  |                              |                              |
| LEVEL 3                           | 12"x18"<br>N/ (3)-#10 T & B  |                              | 96"x12"<br>N/ (3)-#6 T & B   |
| LEVEL 2                           | 12"x18"<br>N/ (4)-#10 T & B  | 114"x18"<br>N/ (3)-#4 T & B  | 96"x12"<br>N/ (3)-#6 T & B   |
| LEVEL 1                           |                              |                              |                              |
| LEVEL B1                          |                              |                              |                              |
| LEVEL B2                          |                              |                              |                              |
| DETAIL                            | 3                            | 3                            | 3                            |

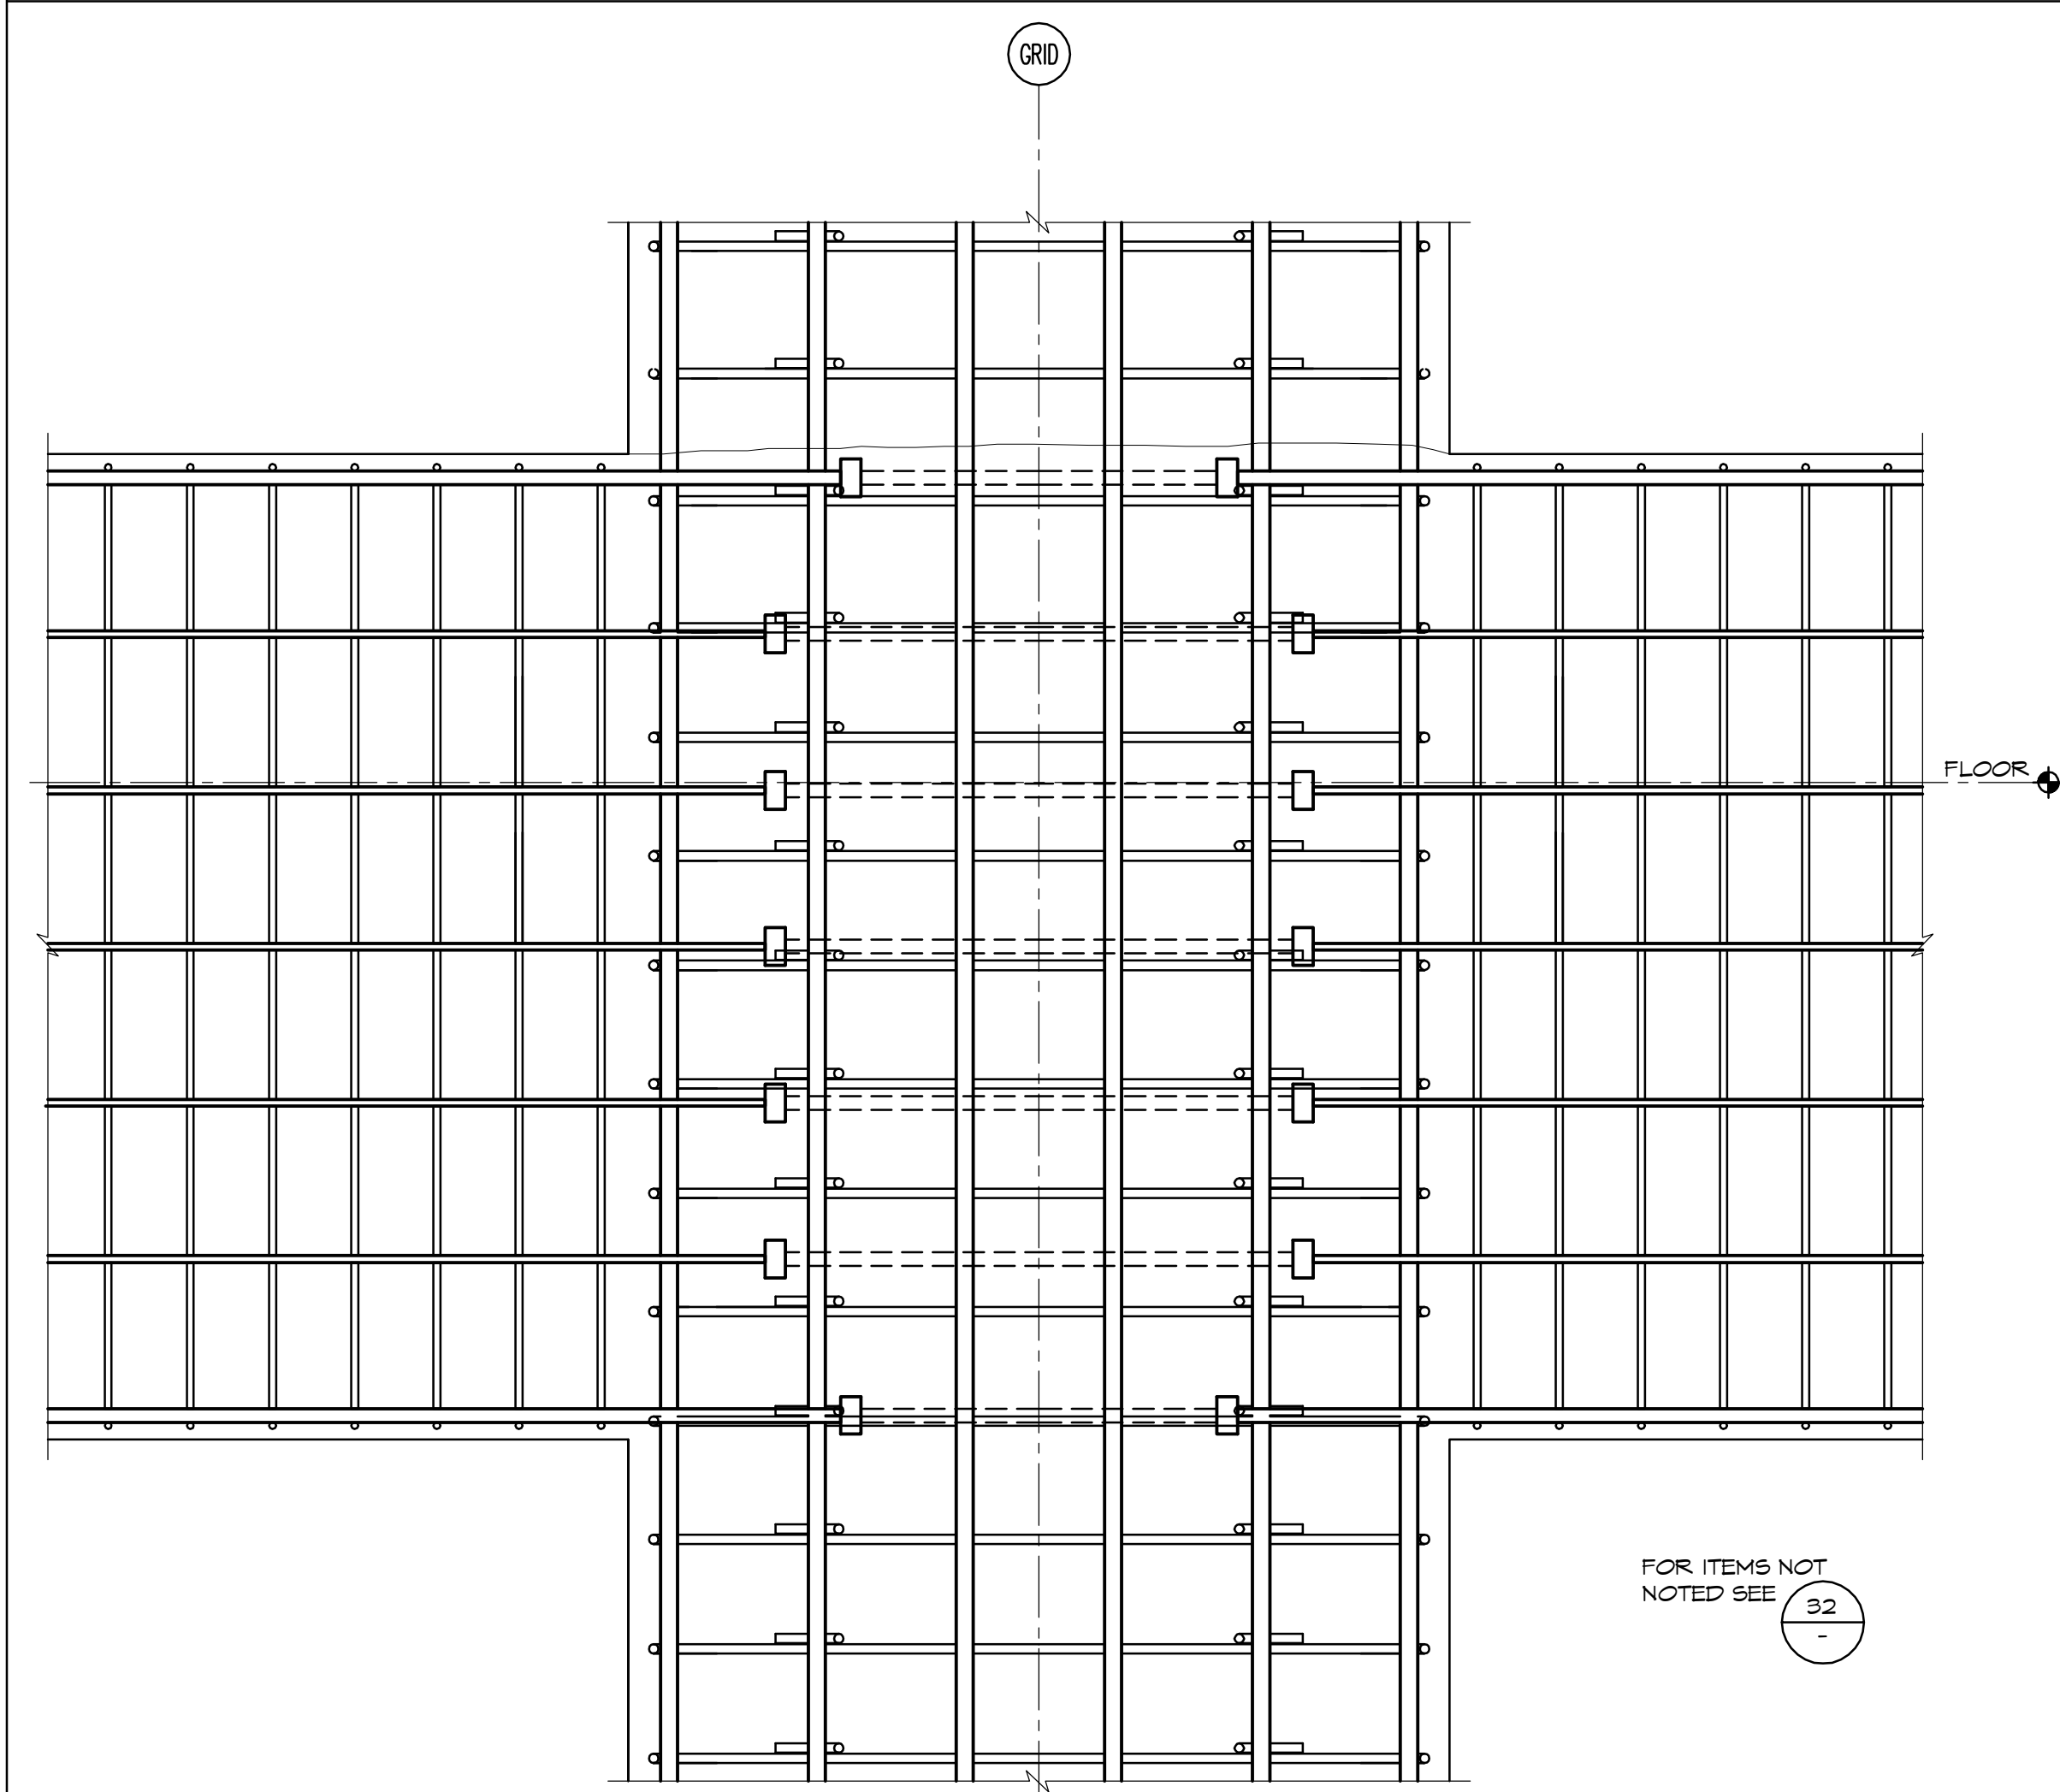

|          |    |
|----------|----|
| NOT USED | 15 |
| NOT USED | 16 |

|          |    |   |
|----------|----|---|
| NOT USED | 9  | 3 |
| NOT USED | 10 | 4 |

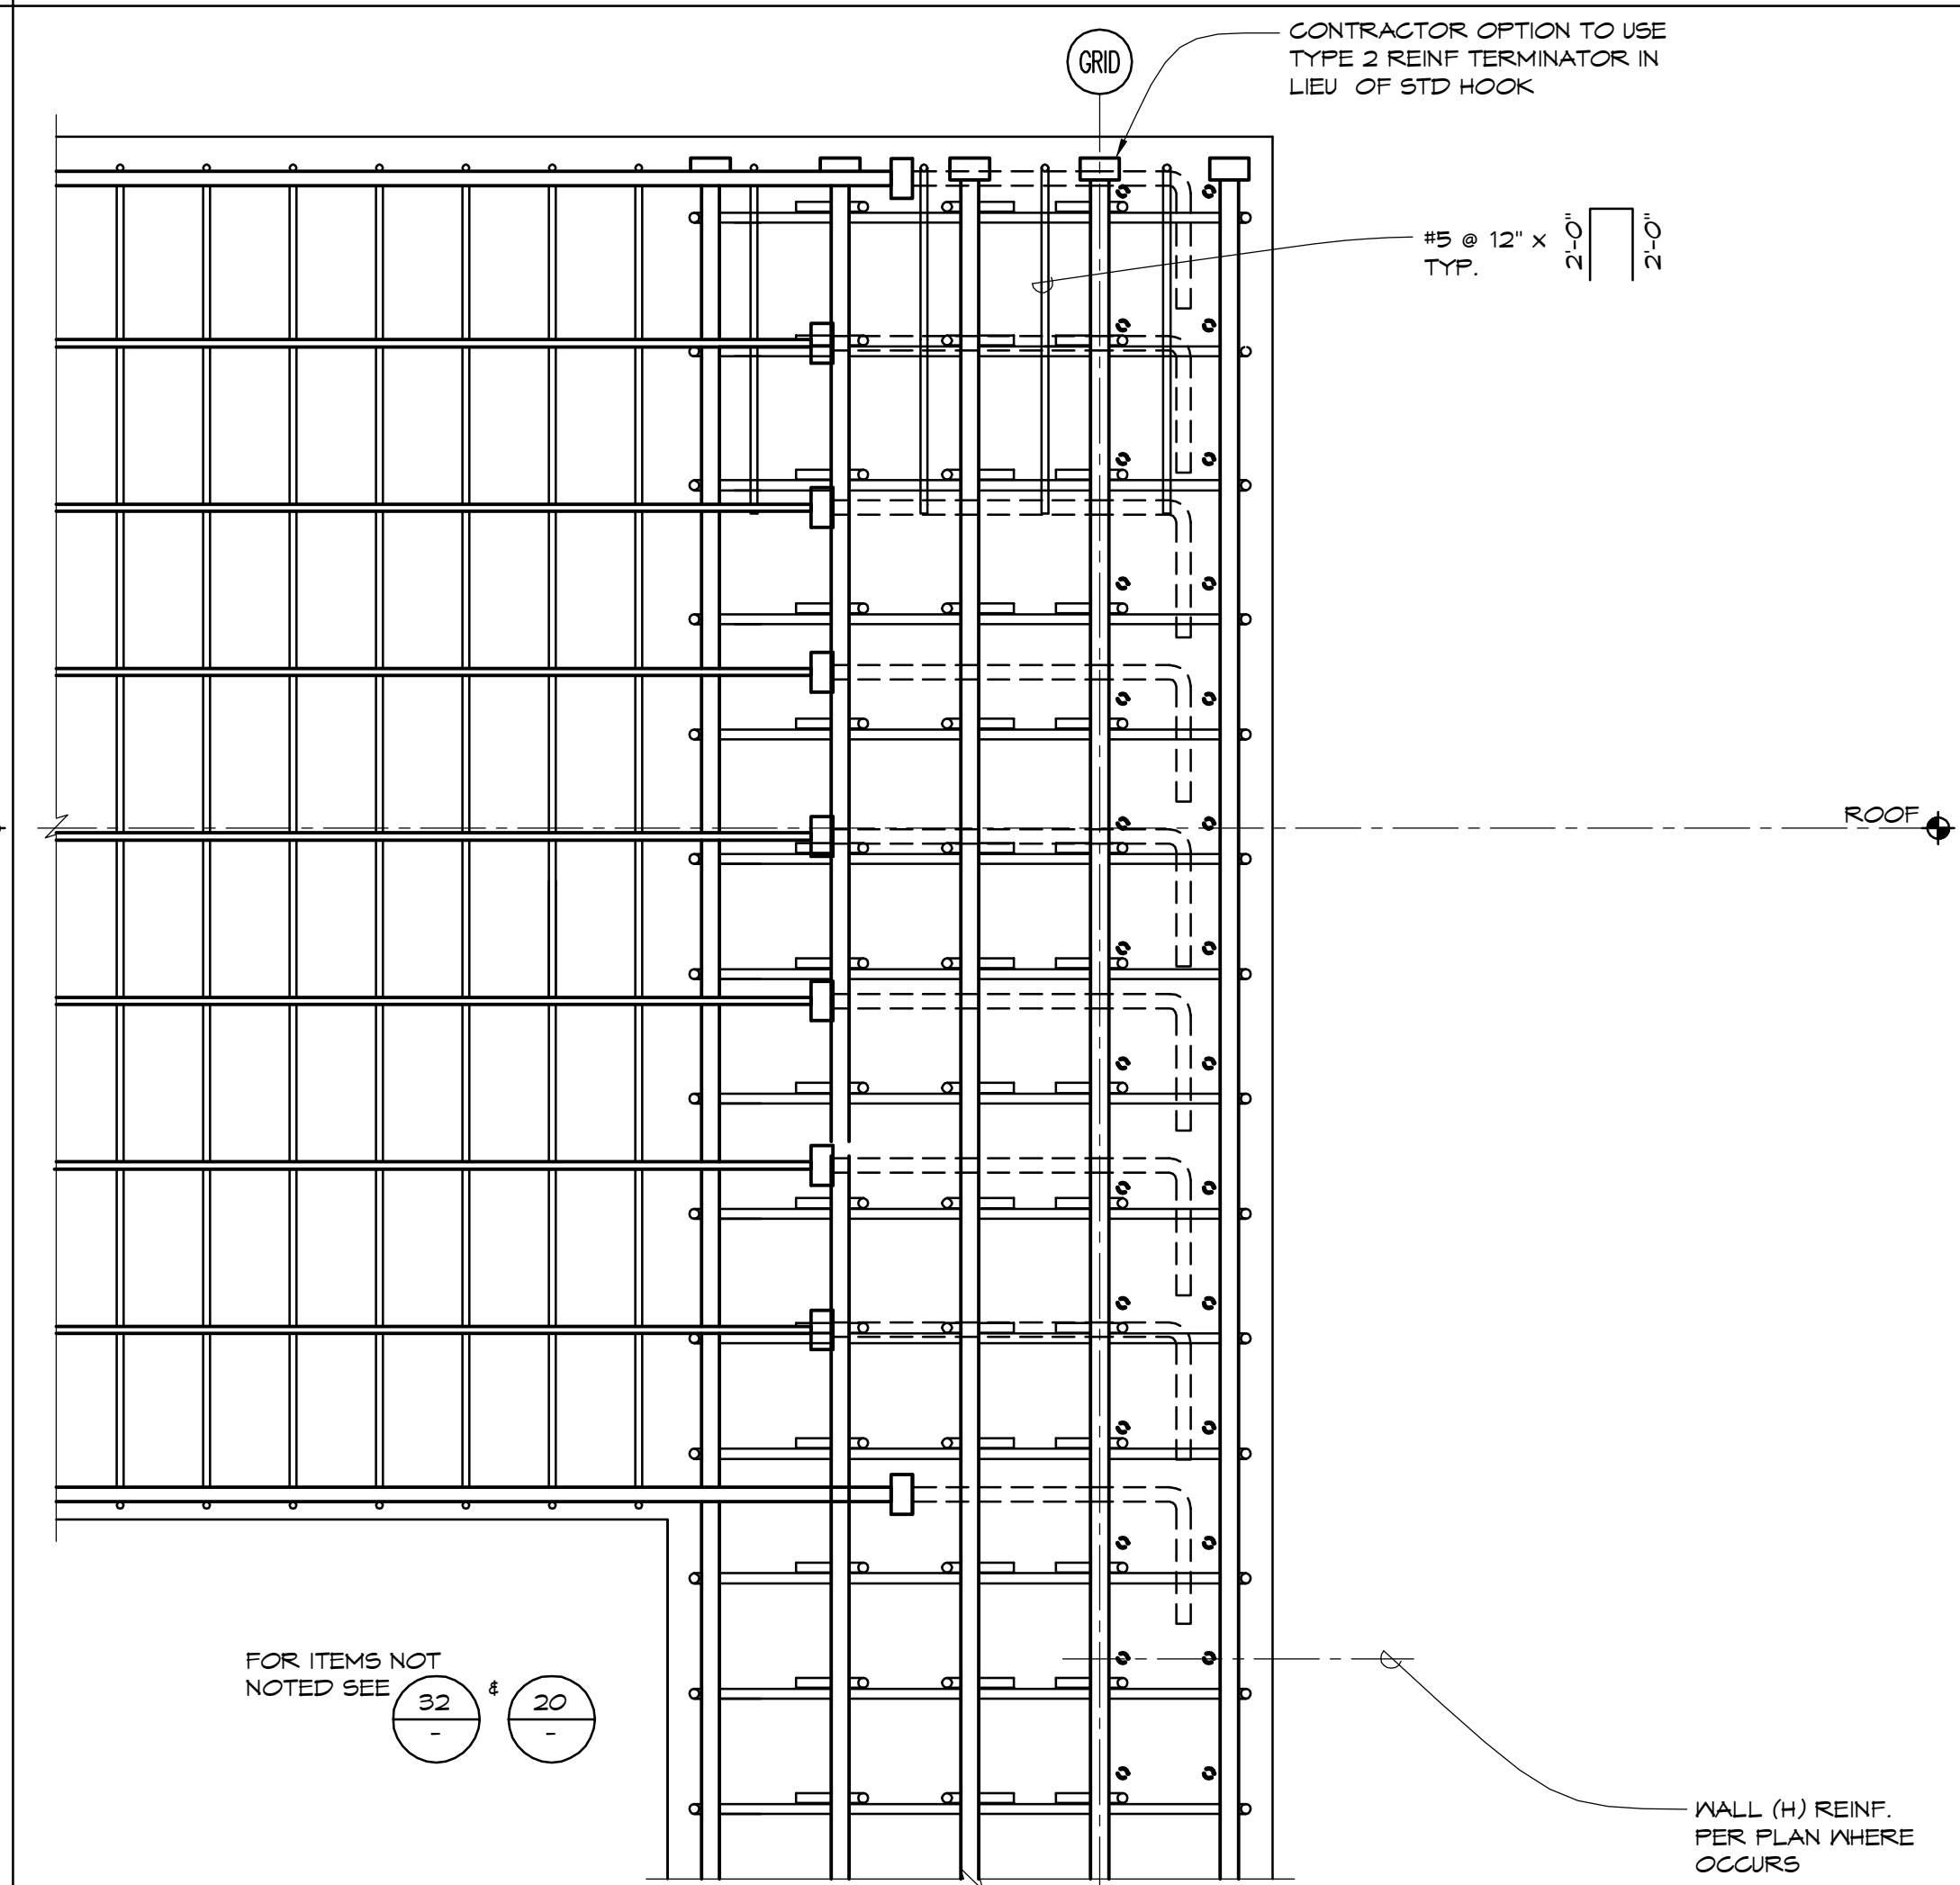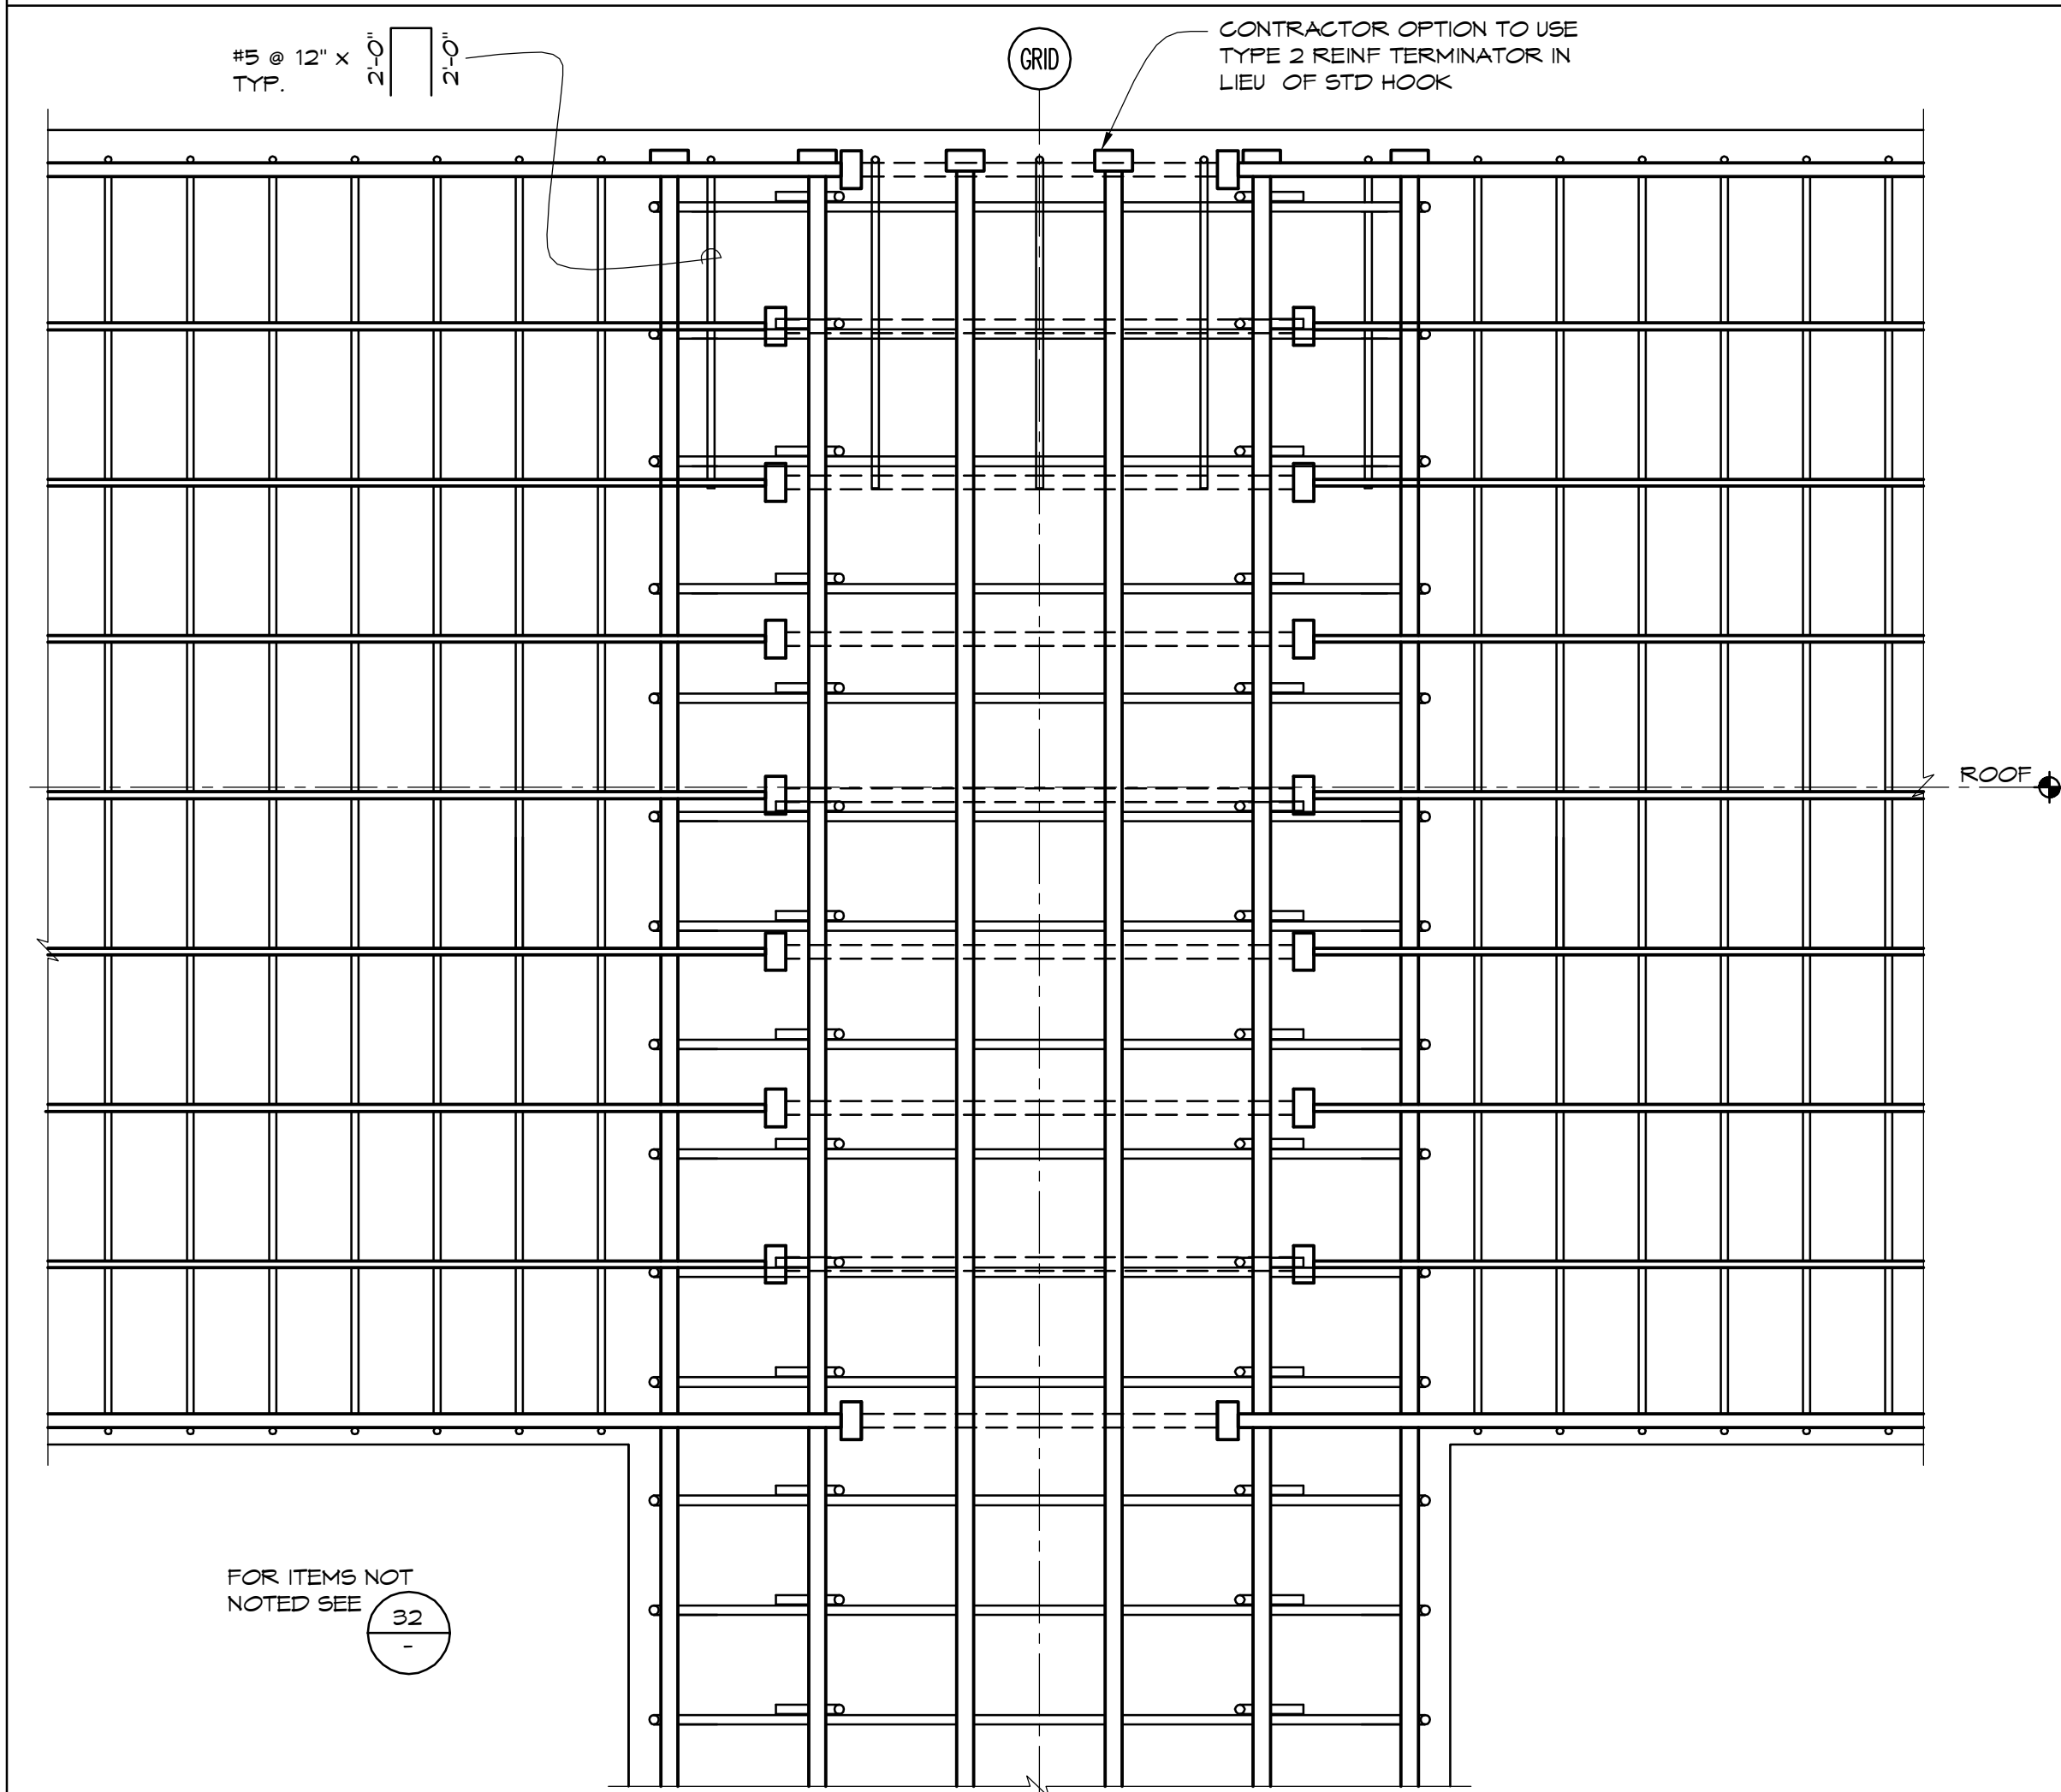

|          |    |
|----------|----|
| NOT USED | 17 |
| NOT USED | 18 |

|          |    |   |
|----------|----|---|
| NOT USED | 11 | 5 |
| NOT USED | 12 | 6 |