
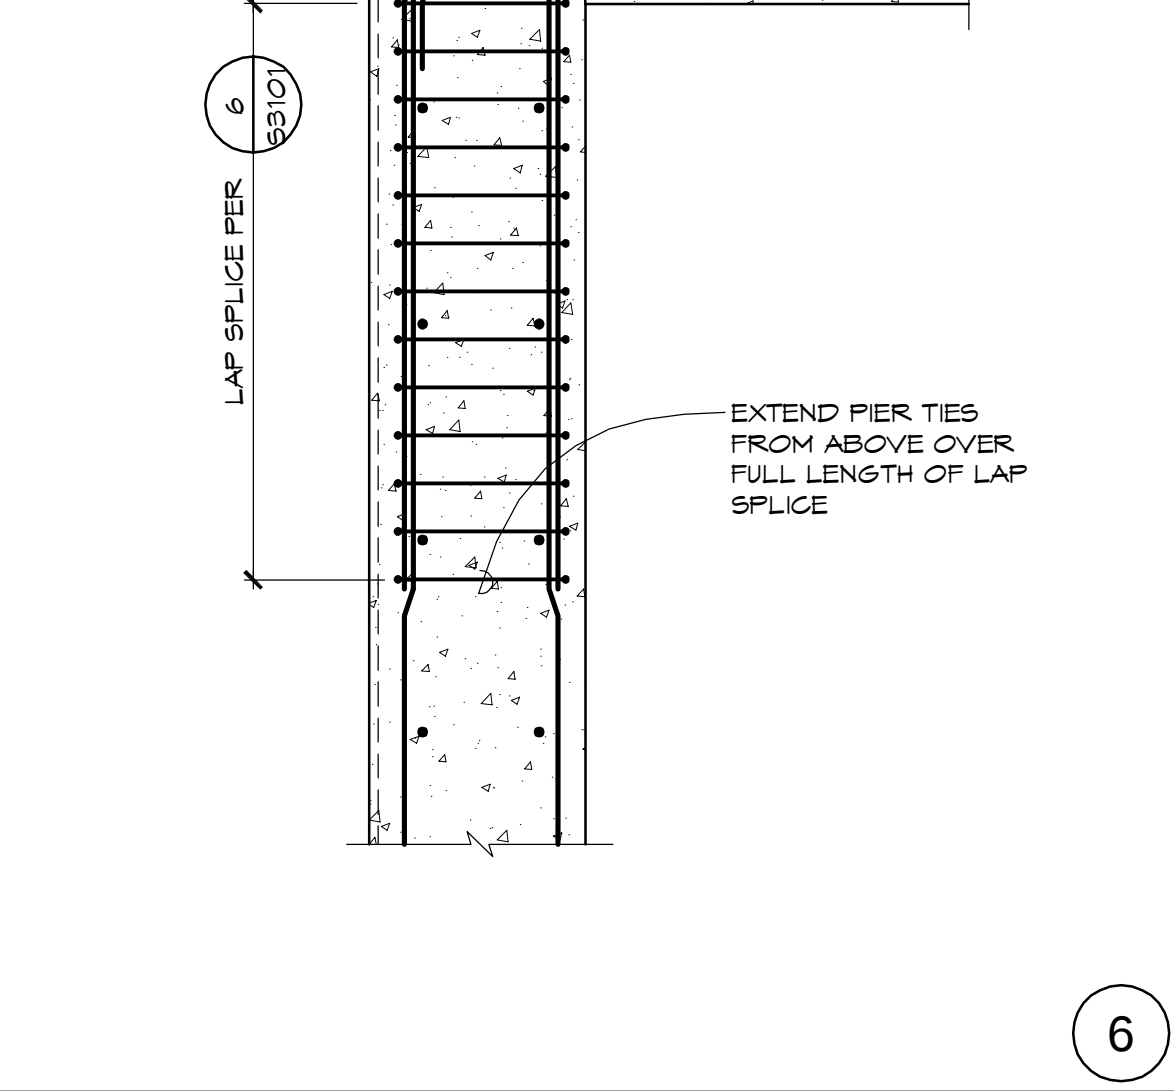
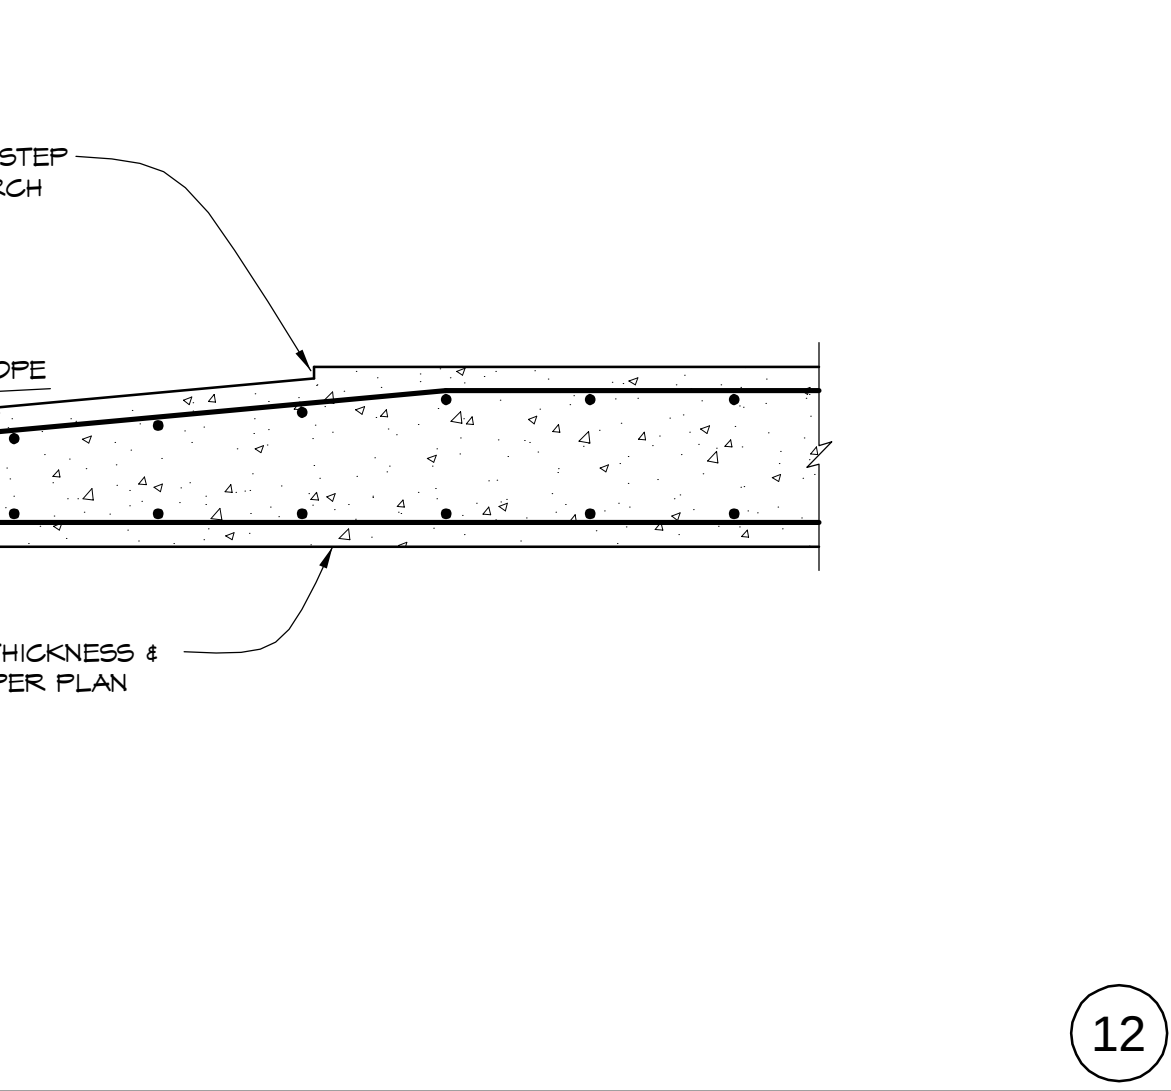
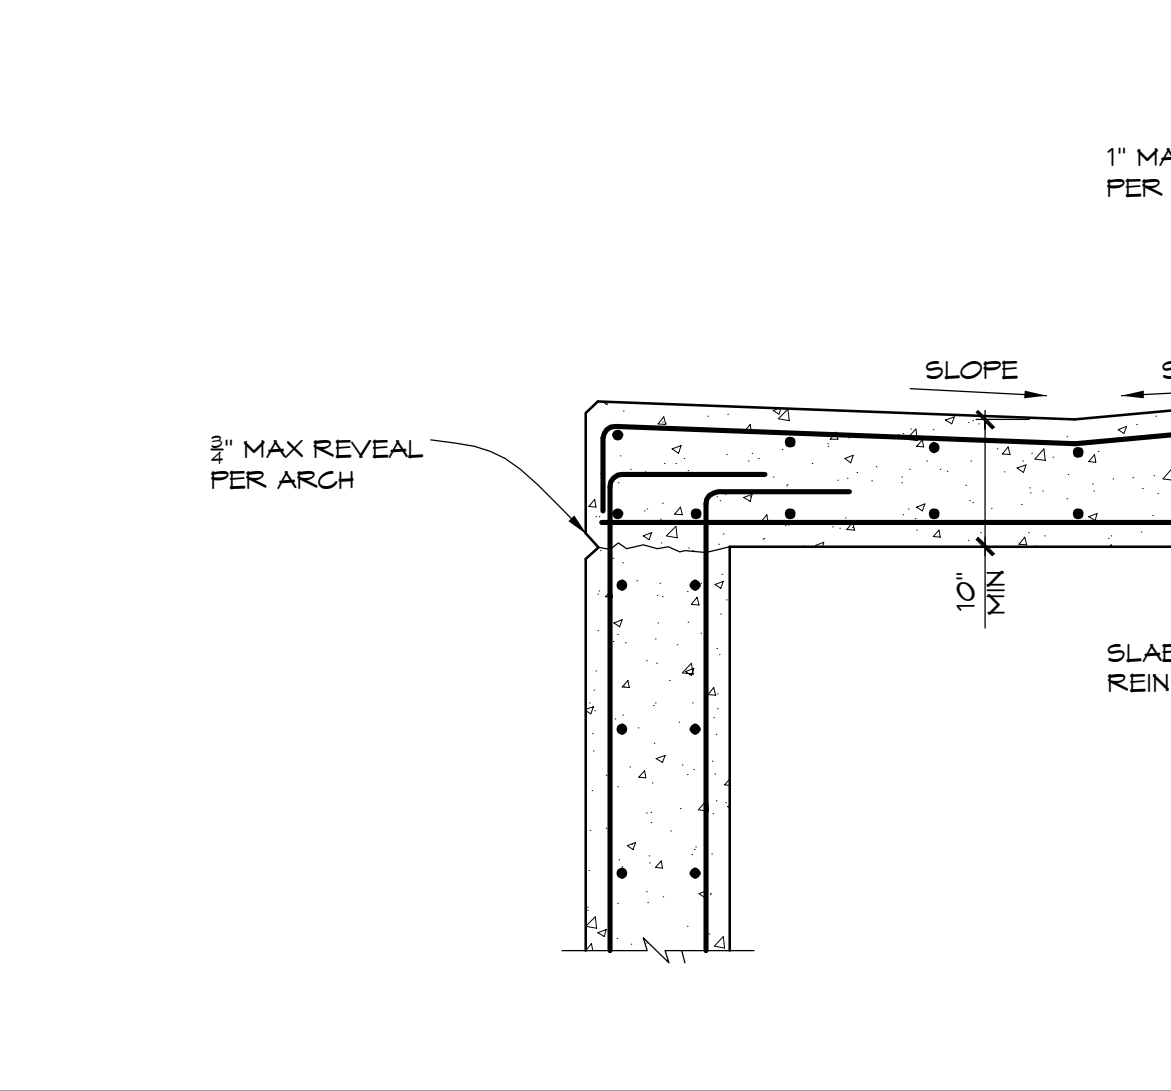
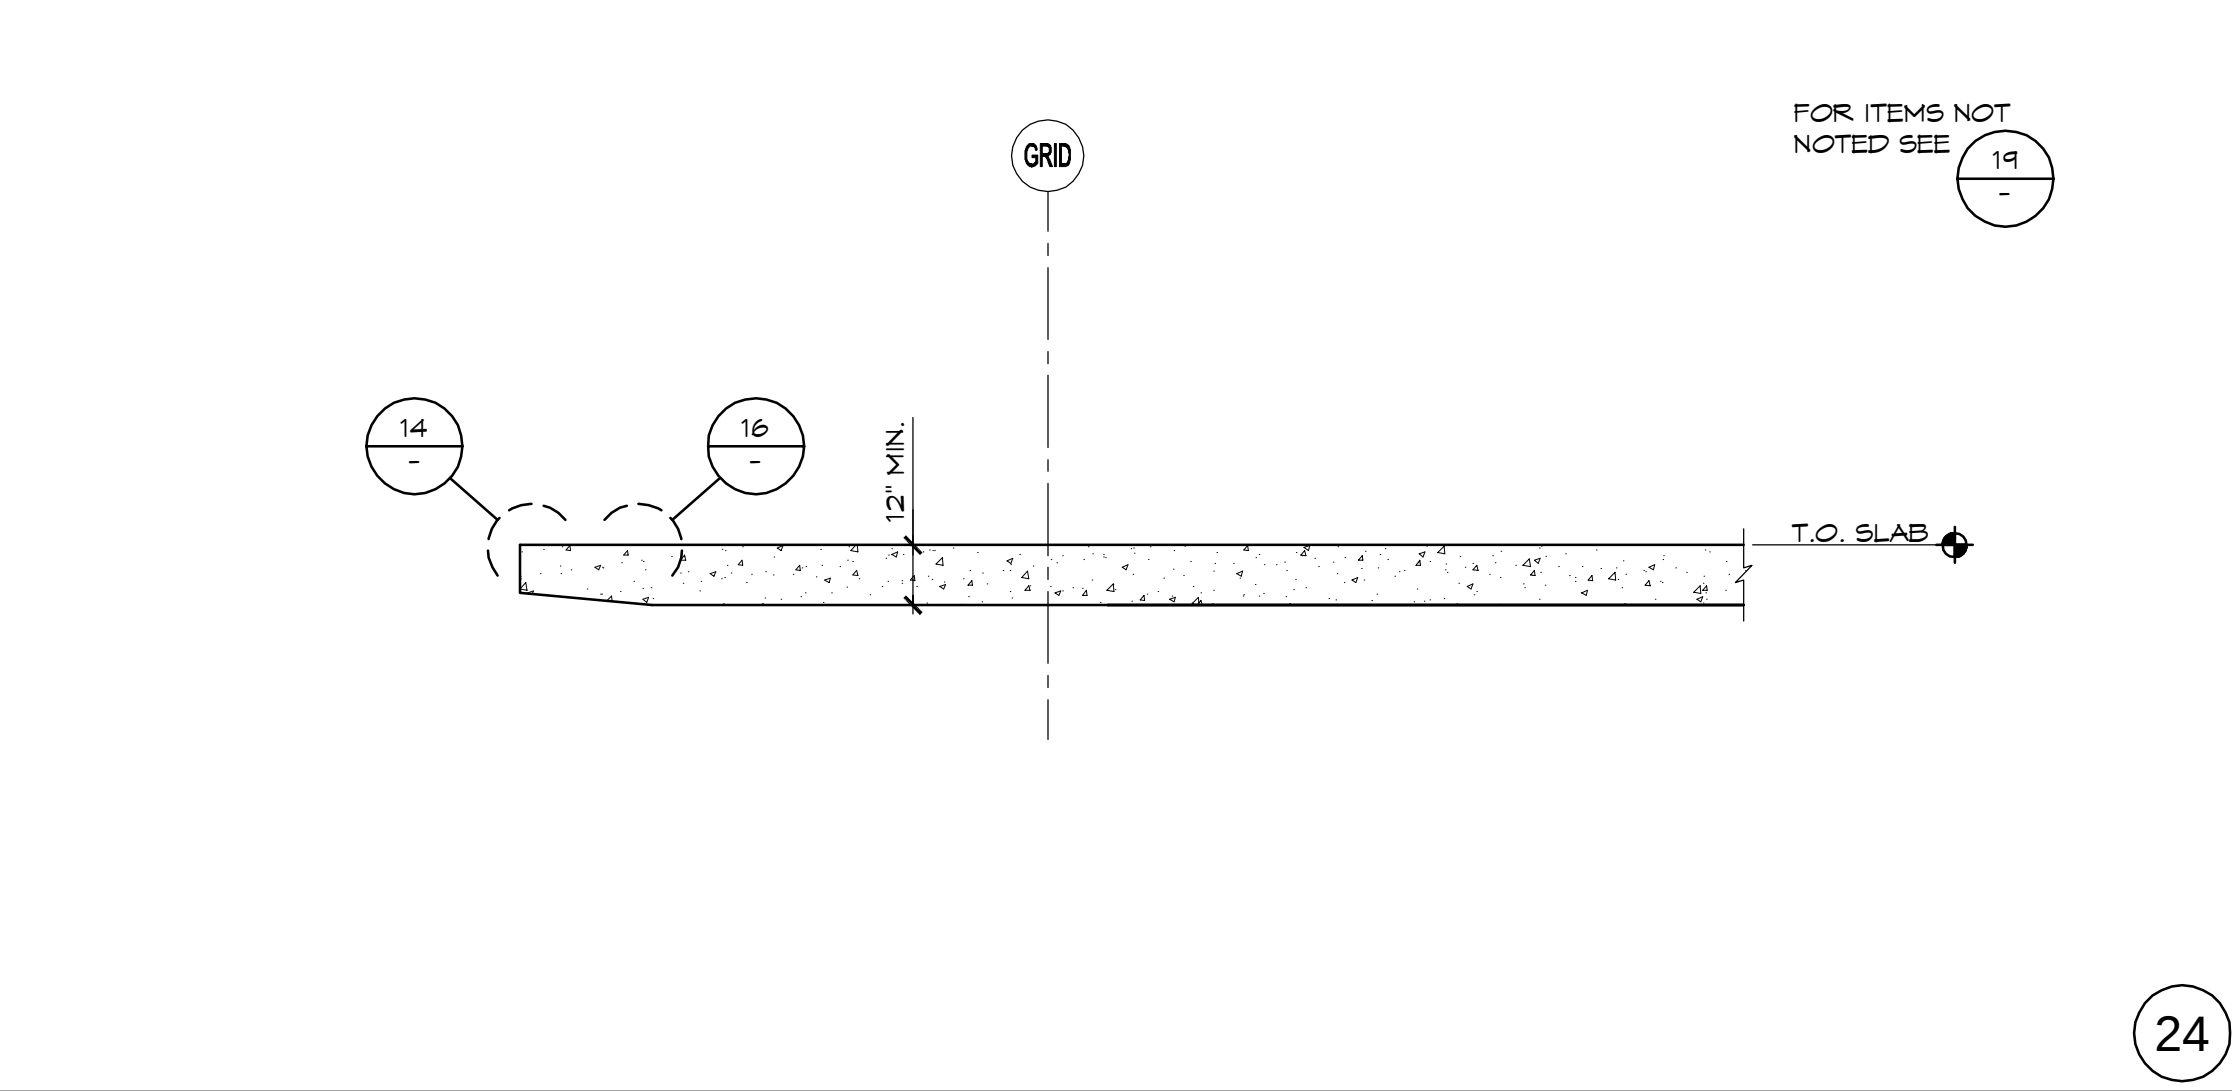
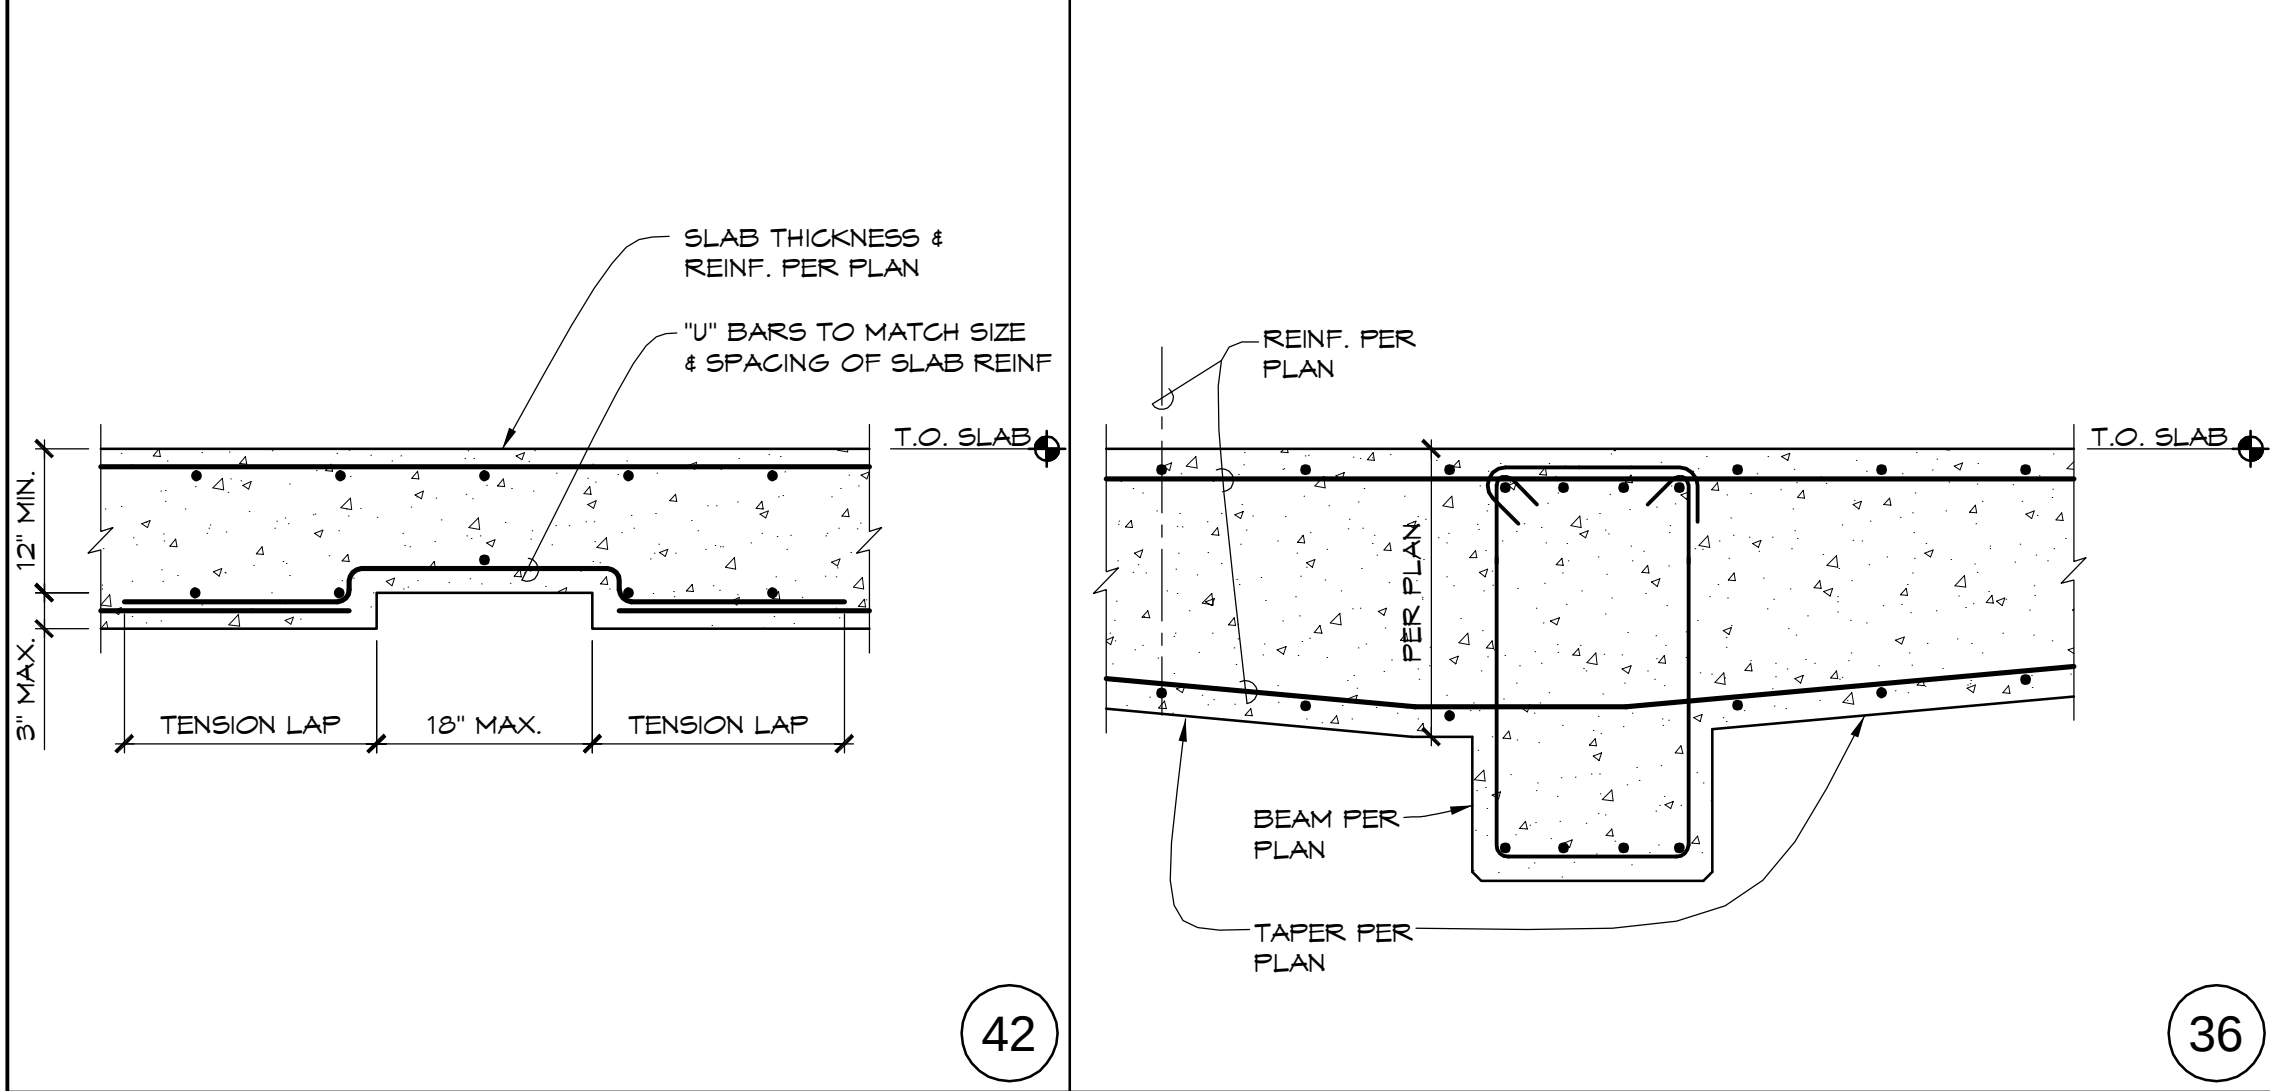
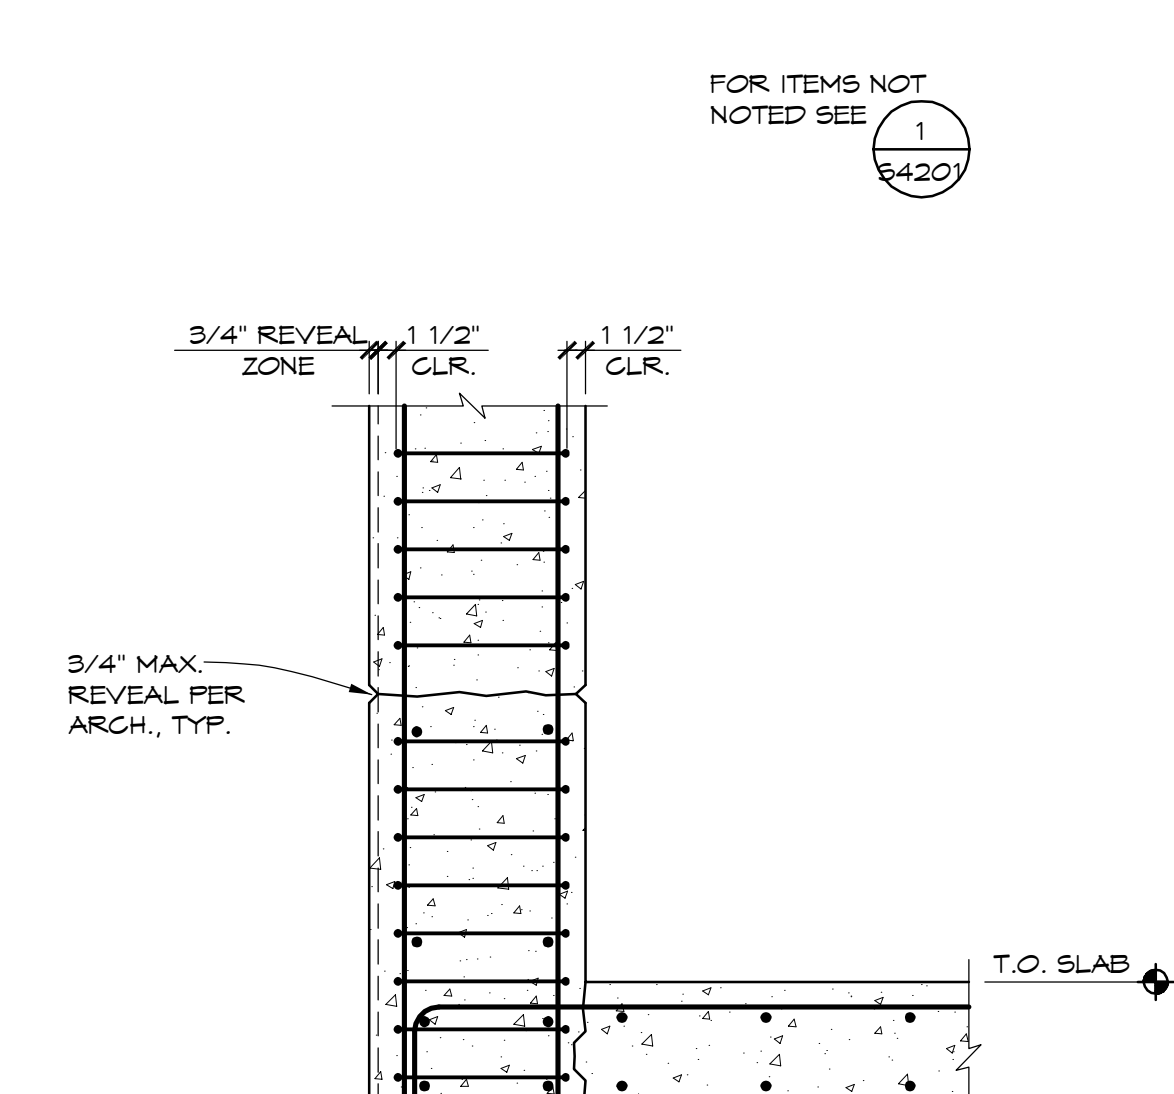
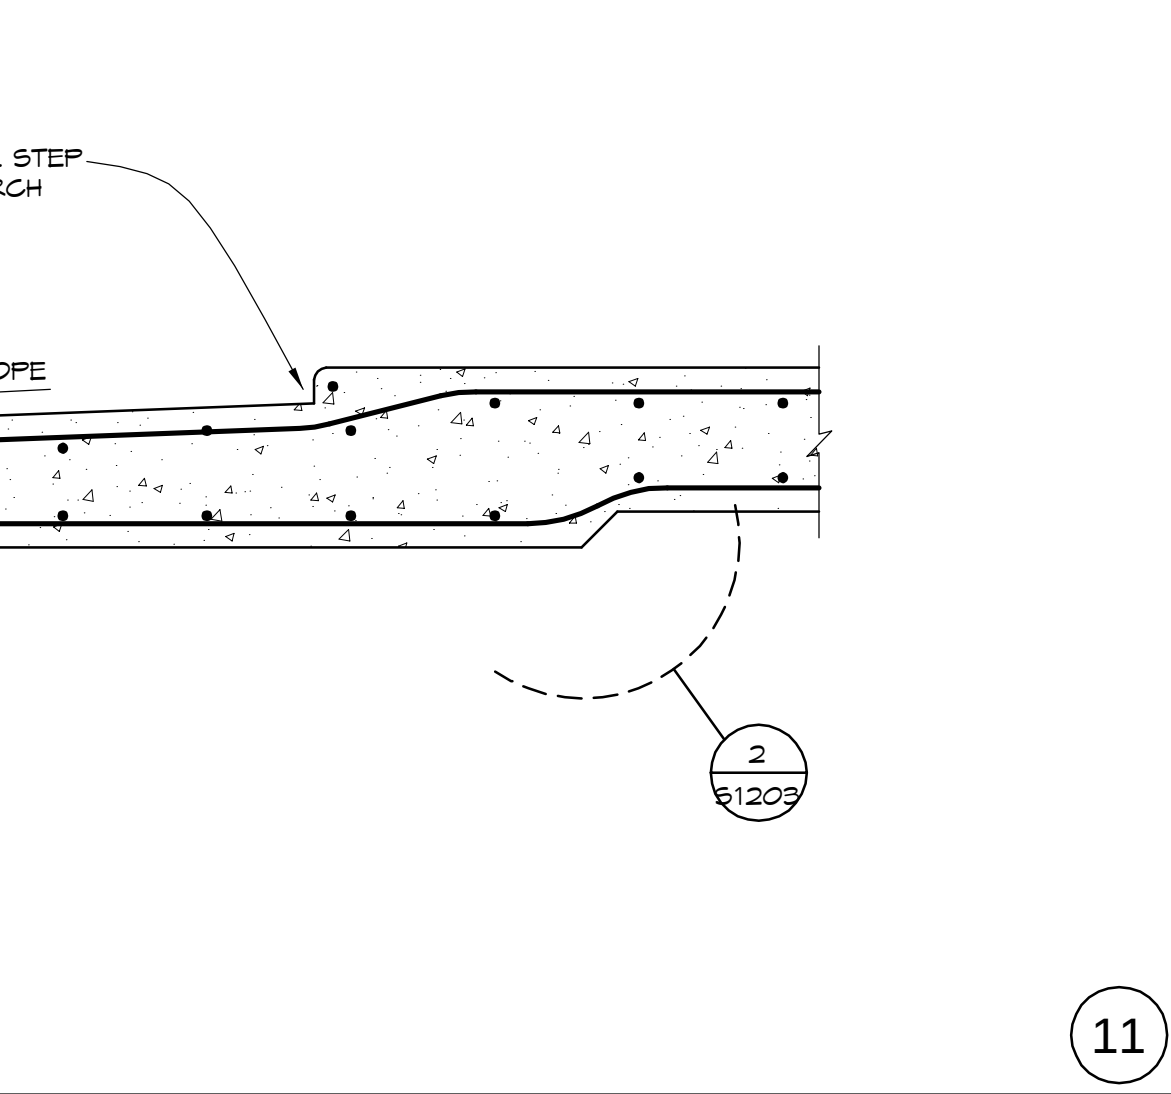
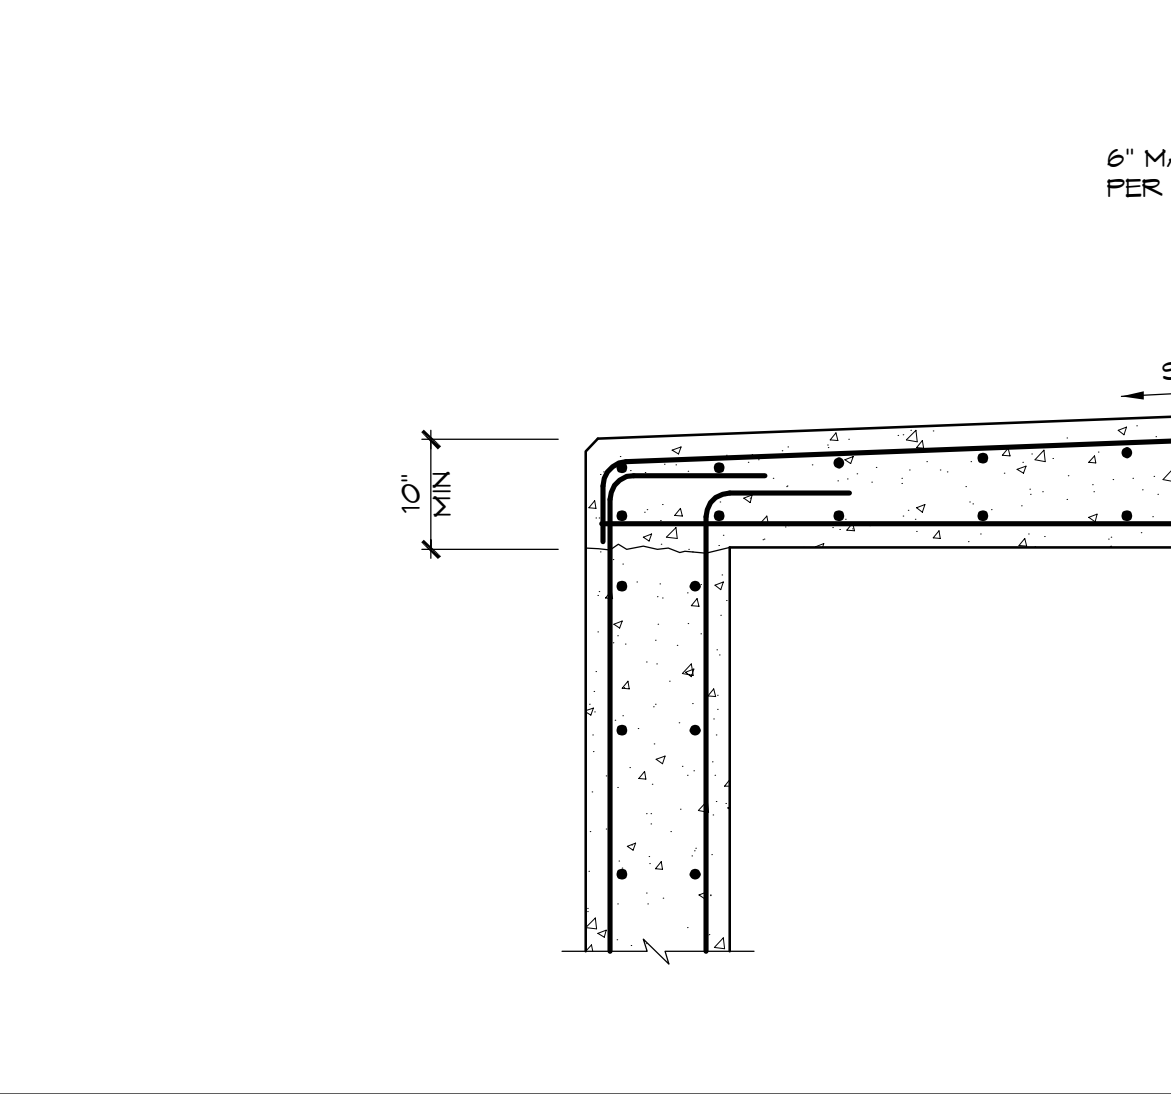
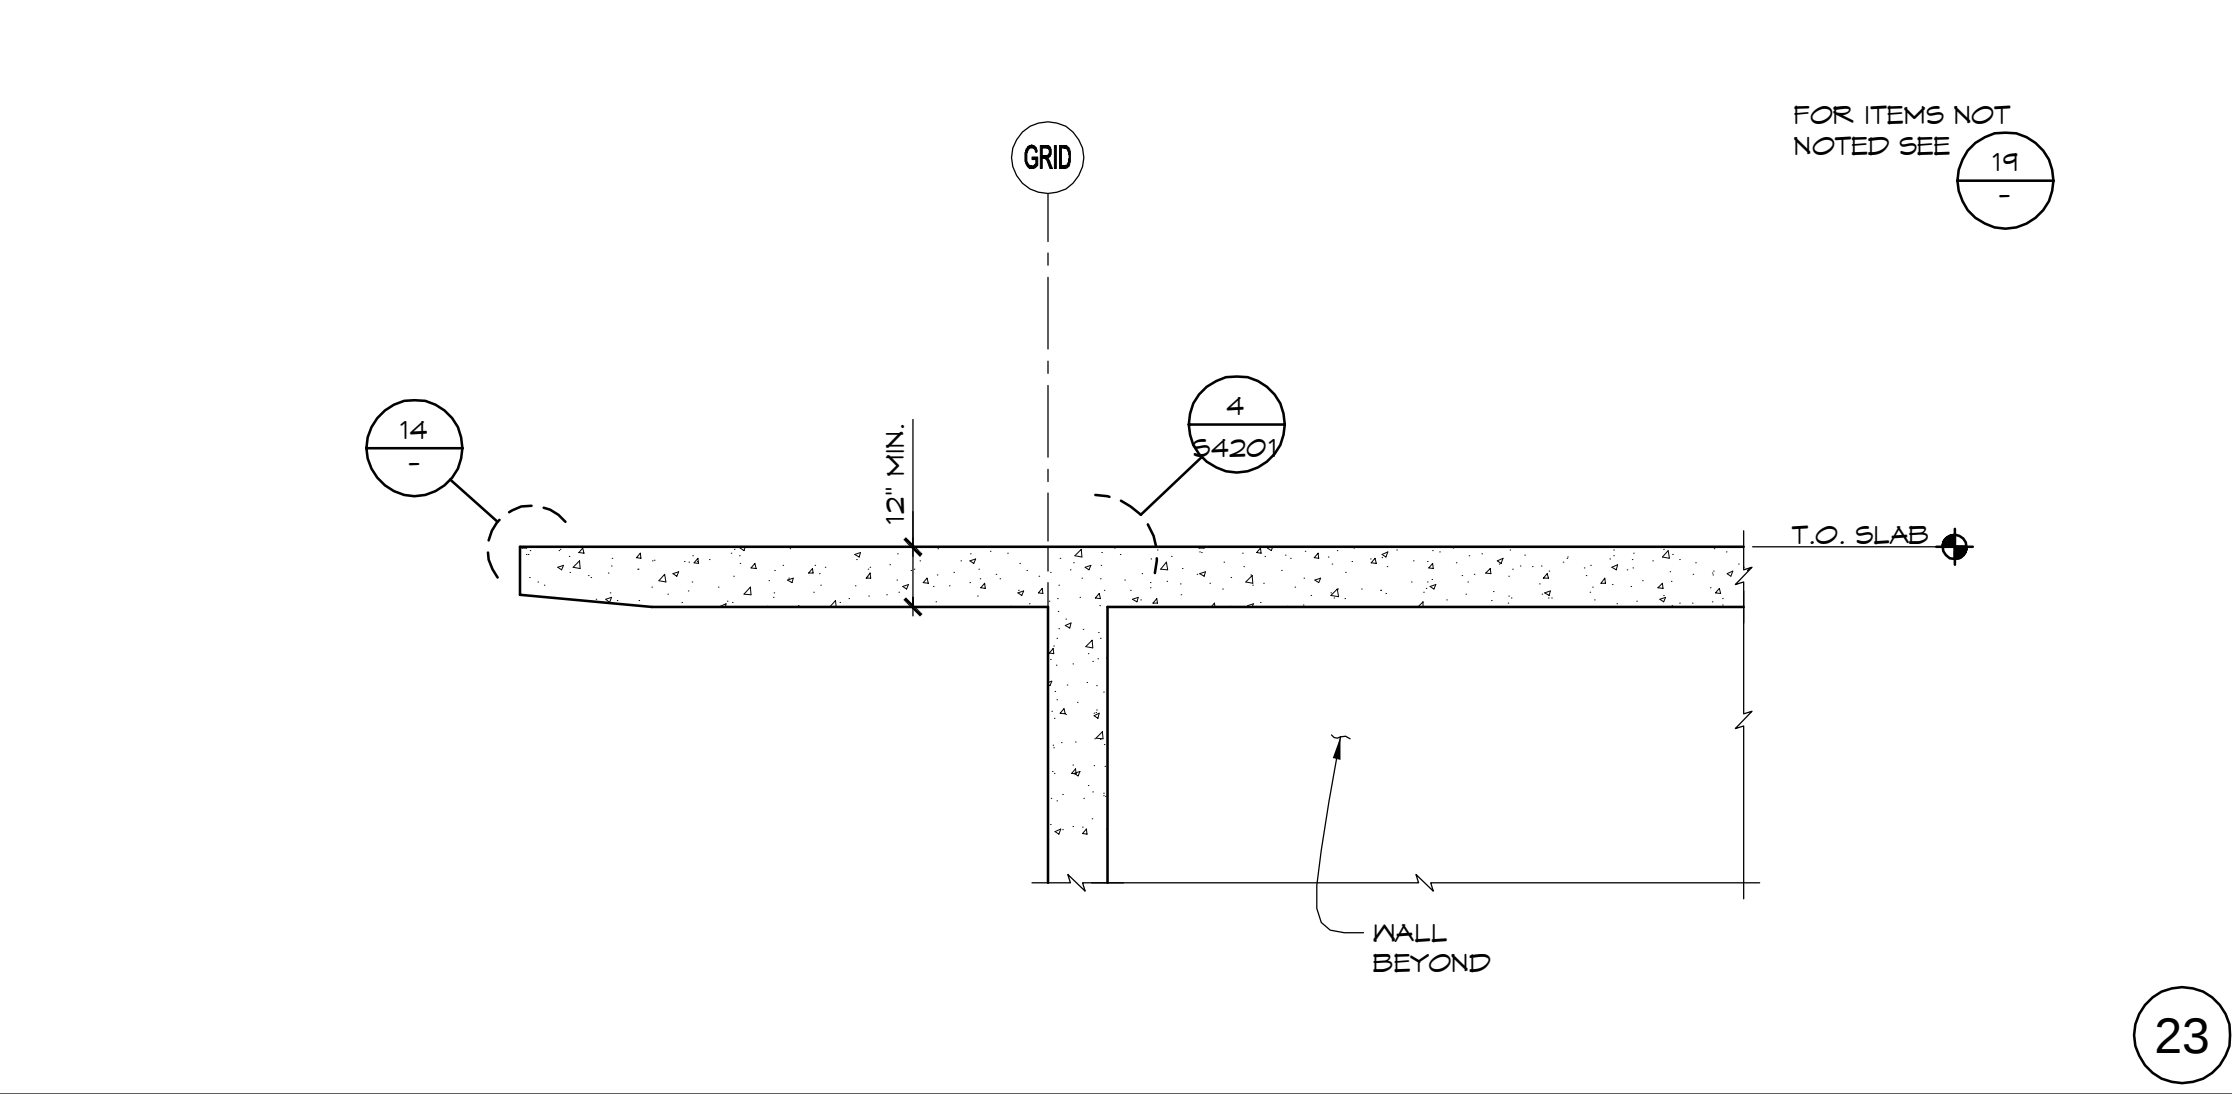
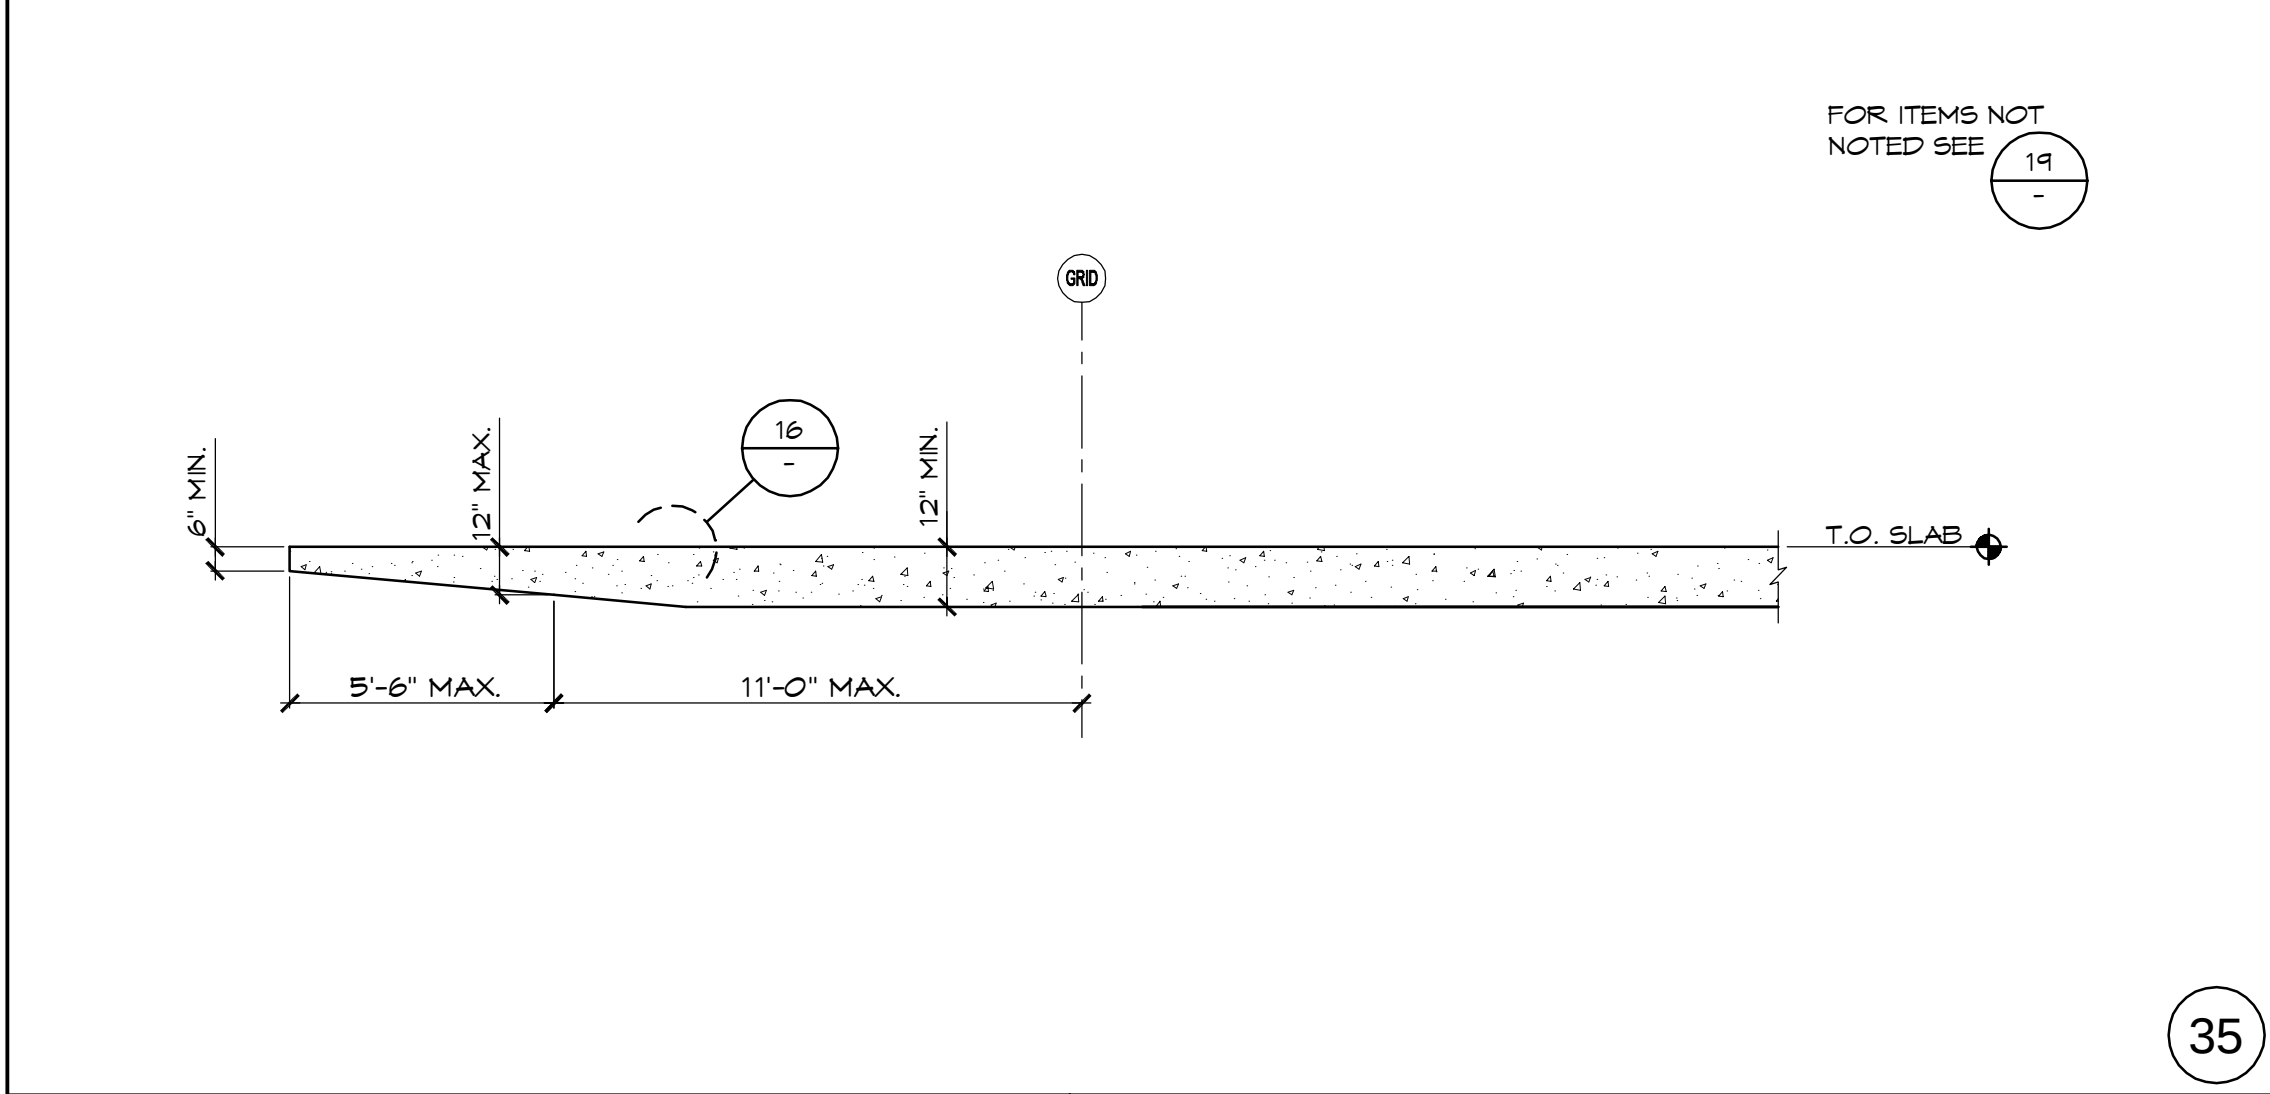
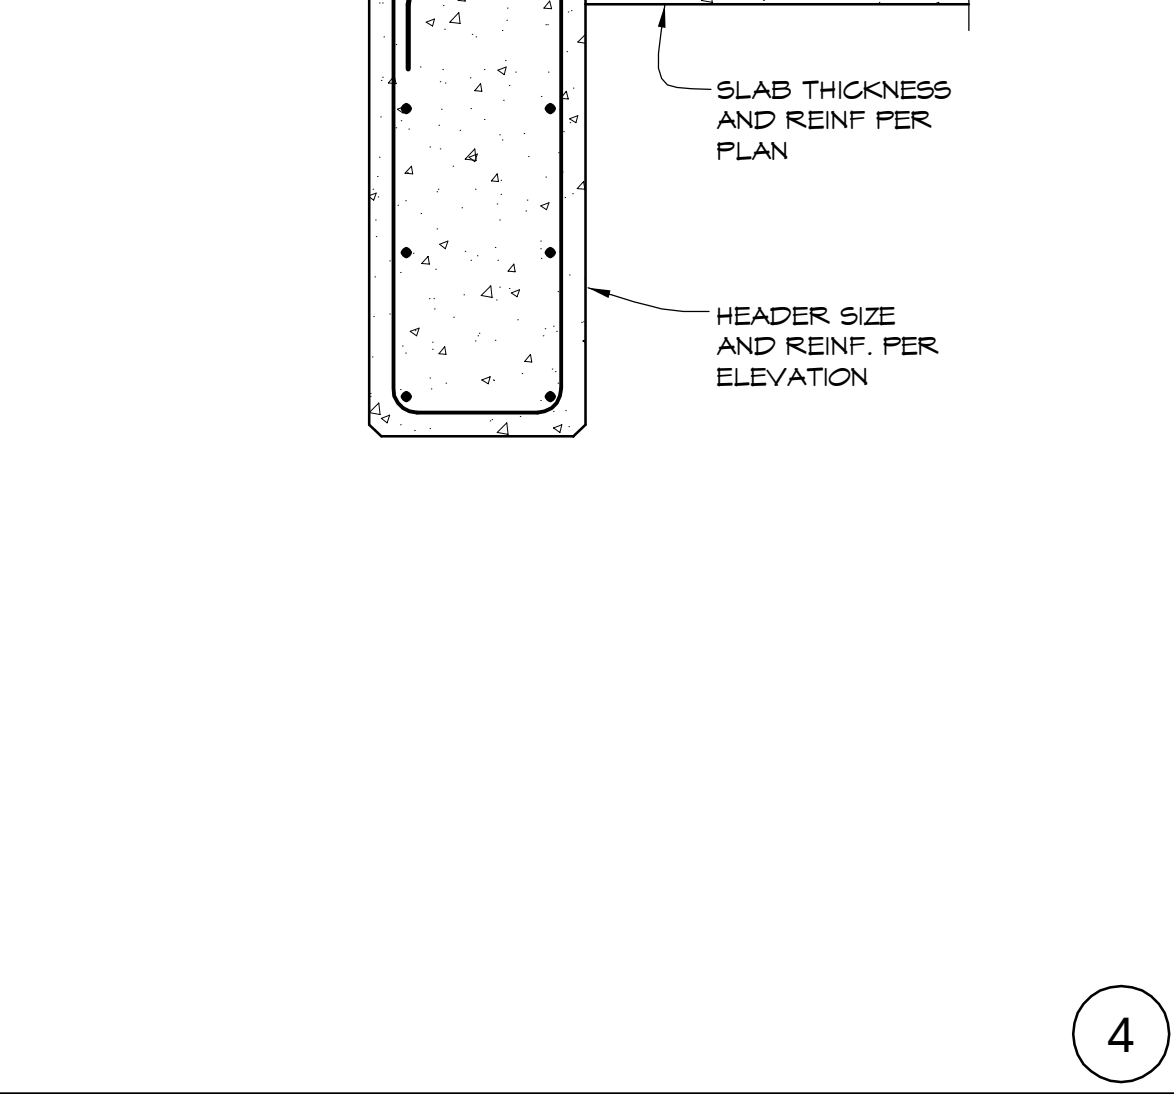
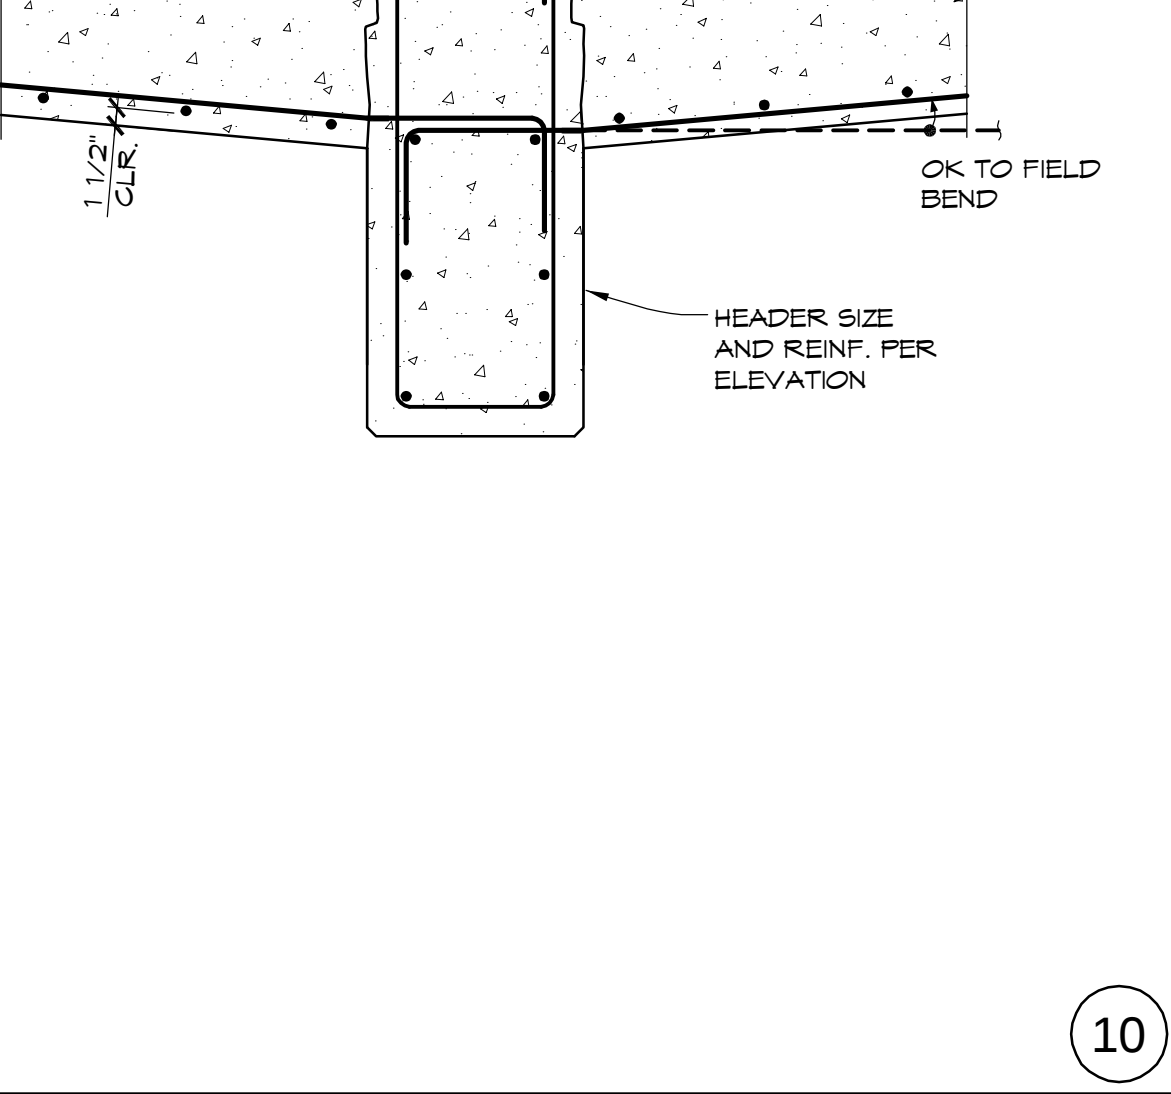
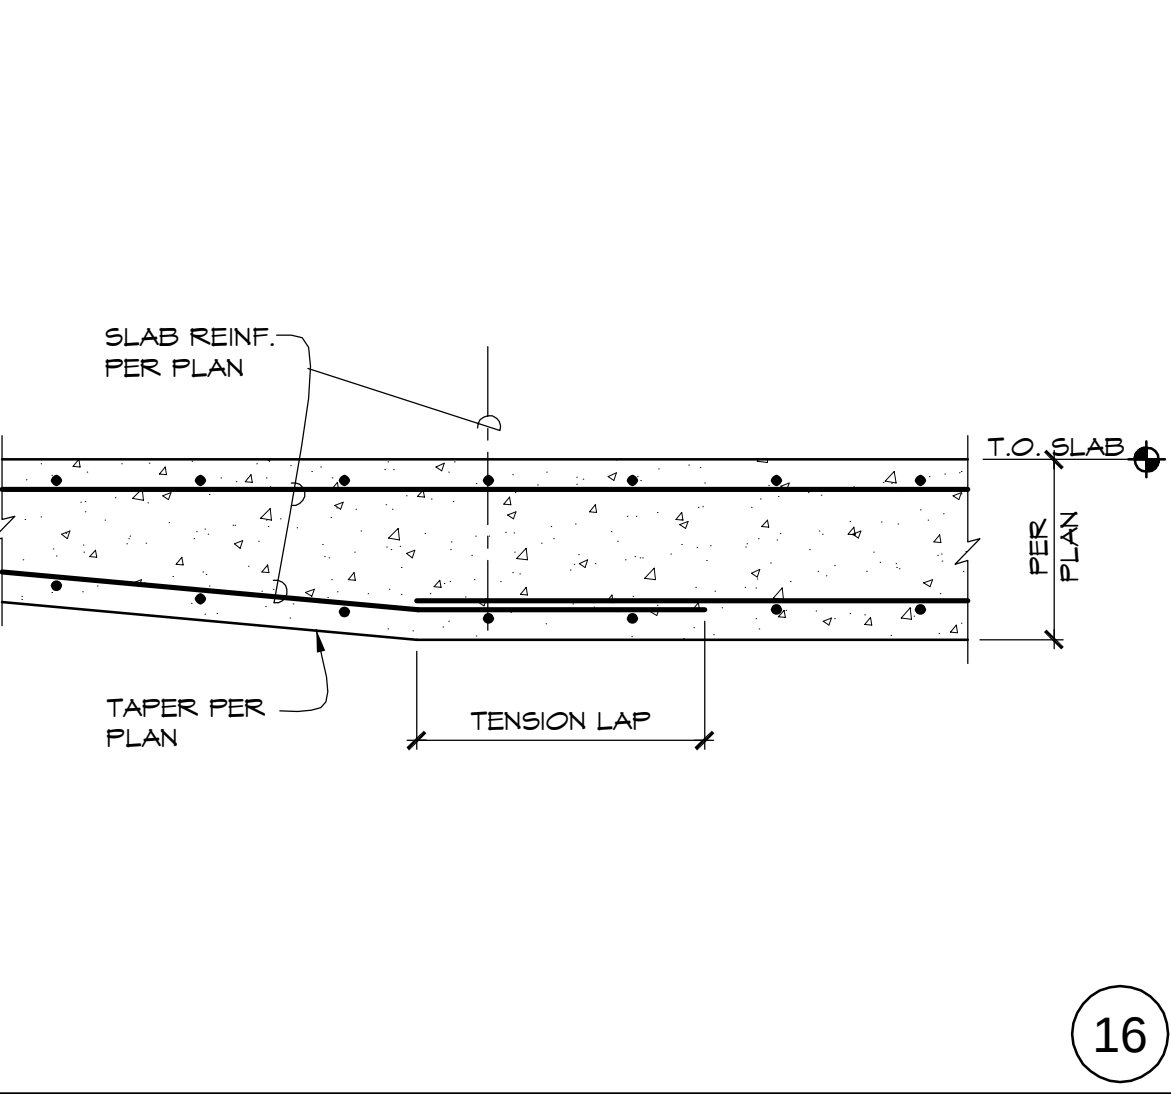
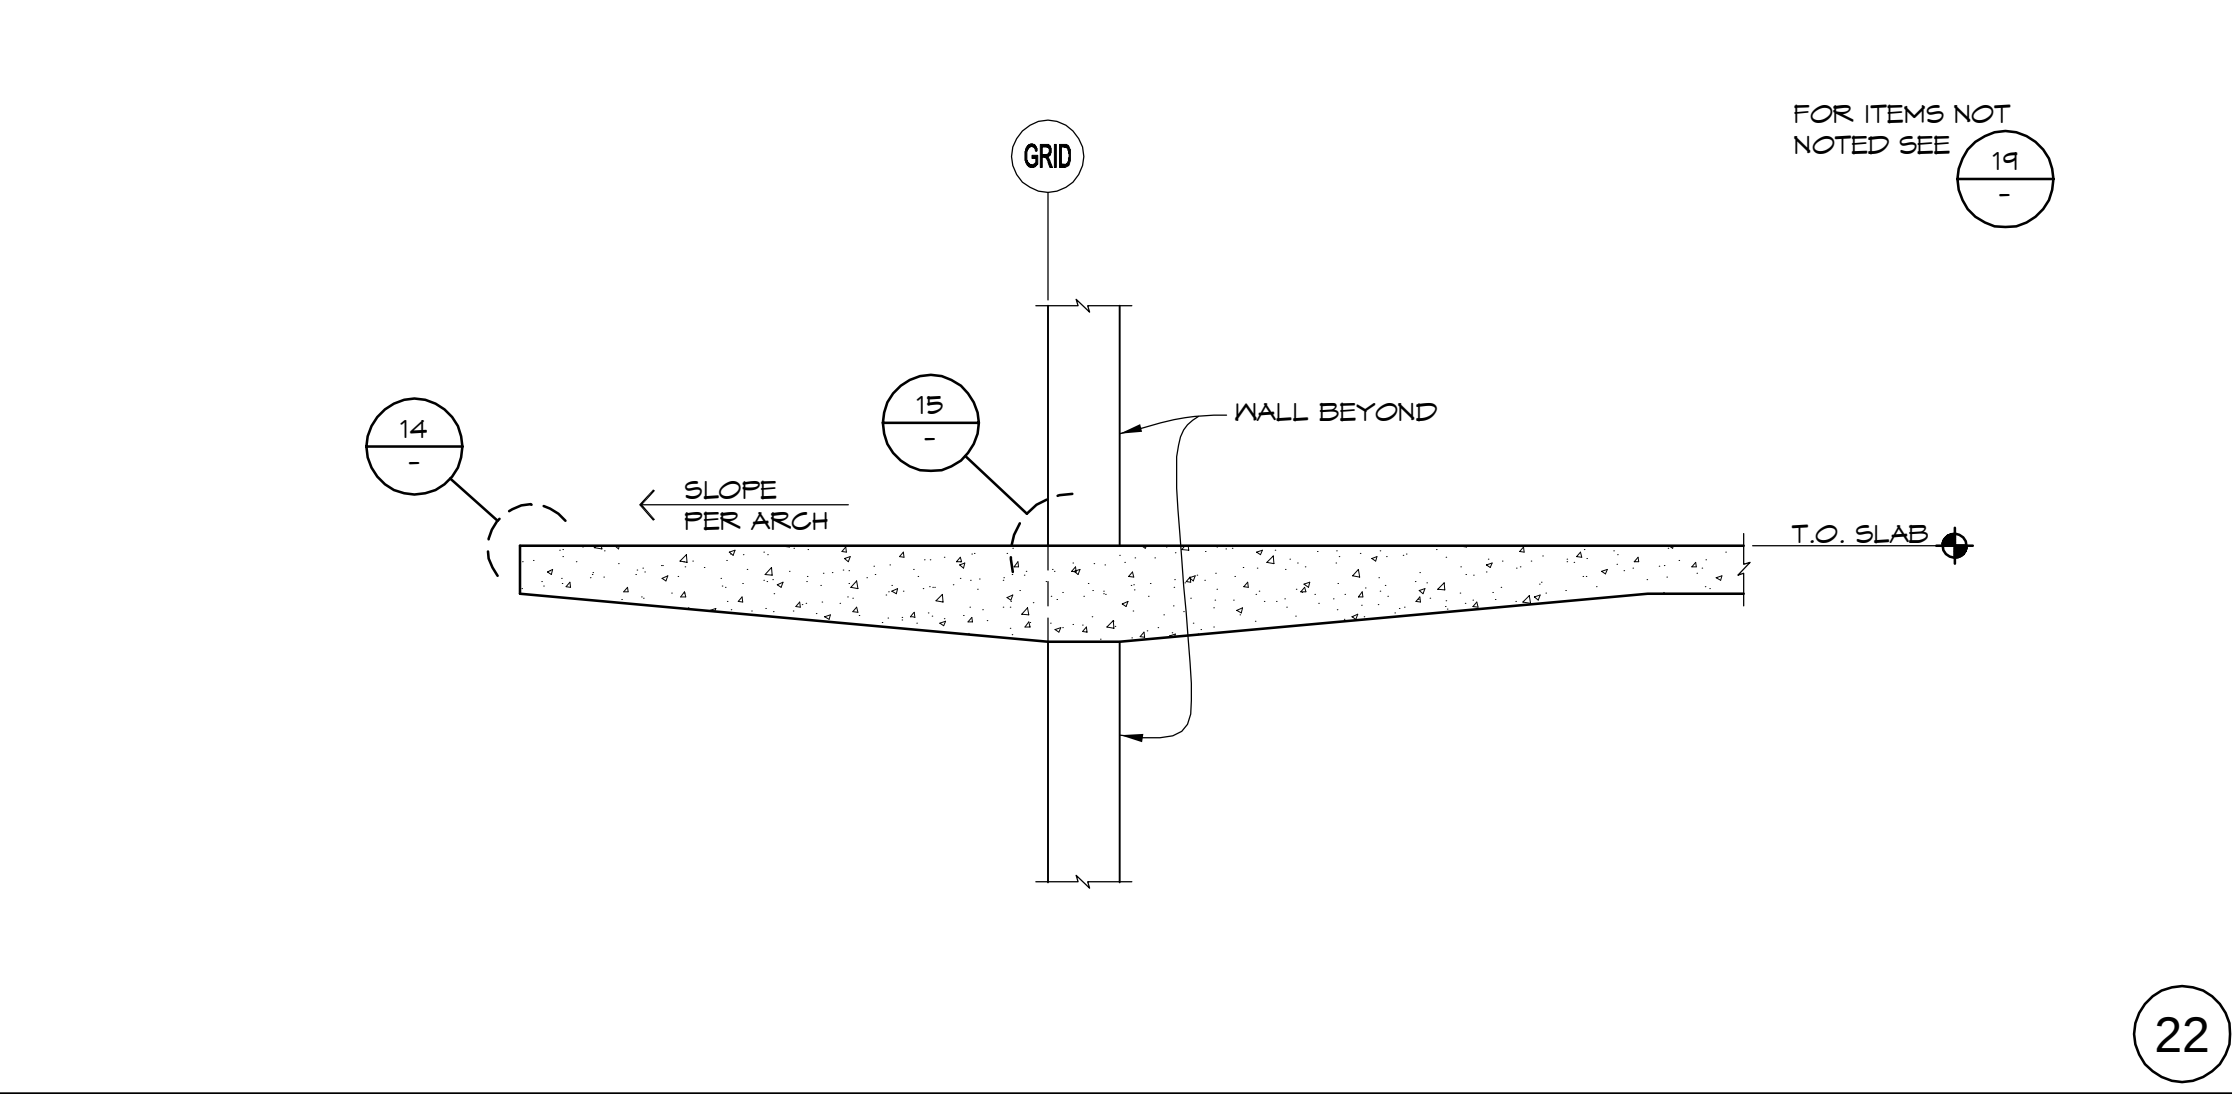
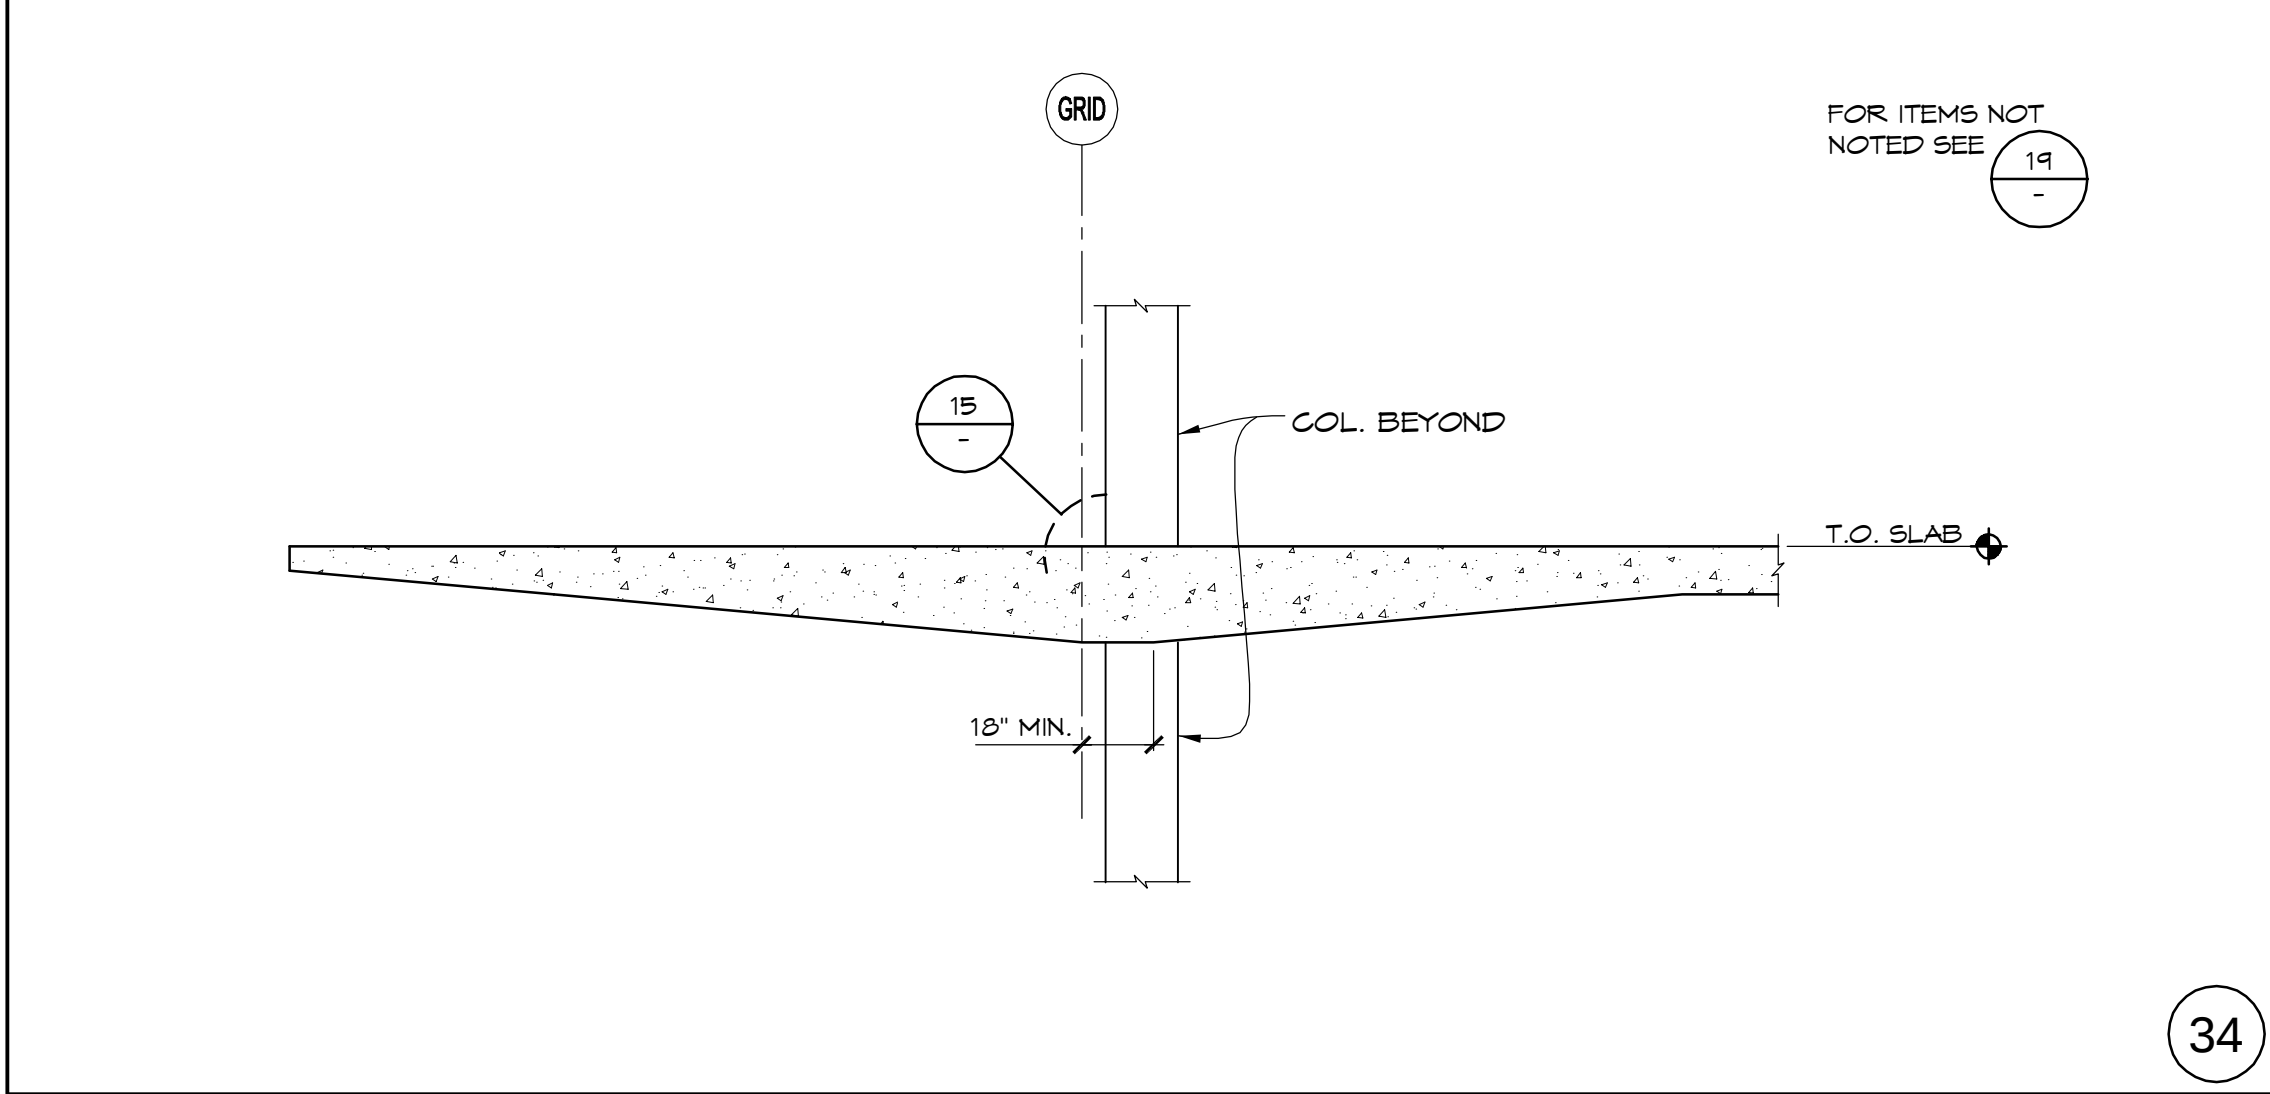
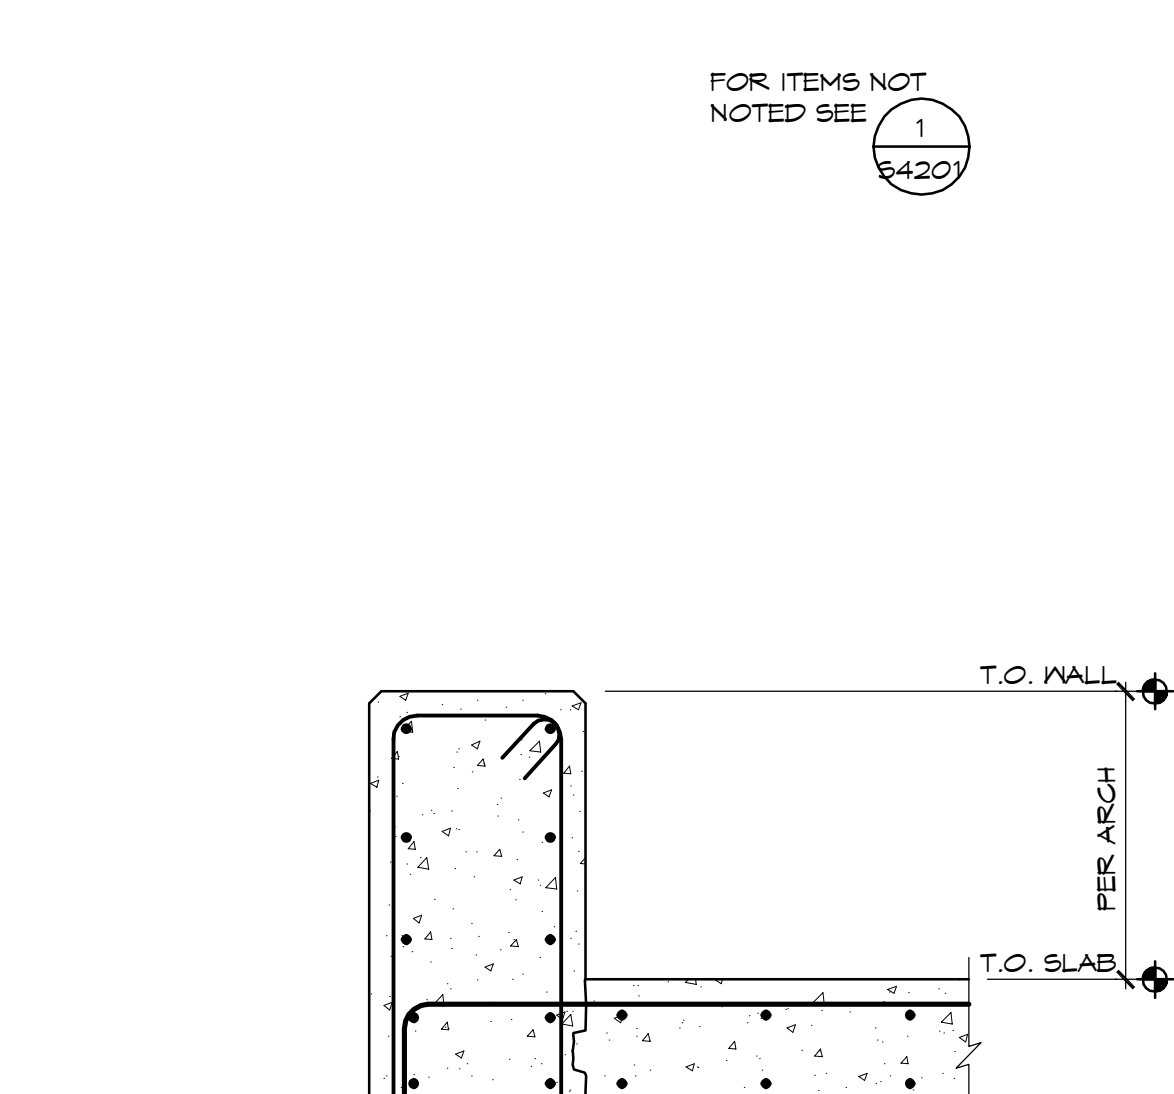
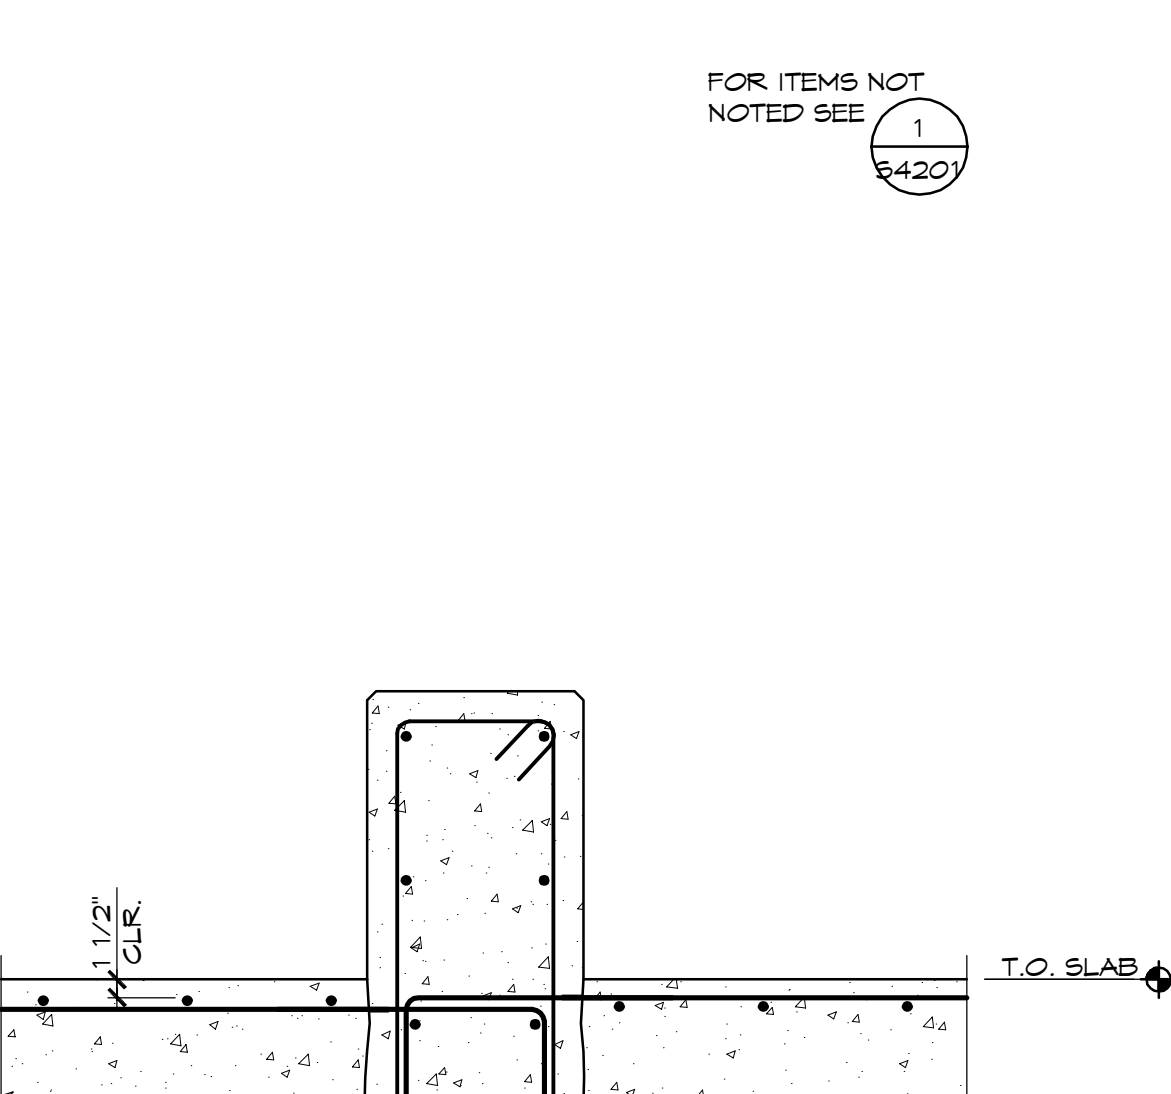
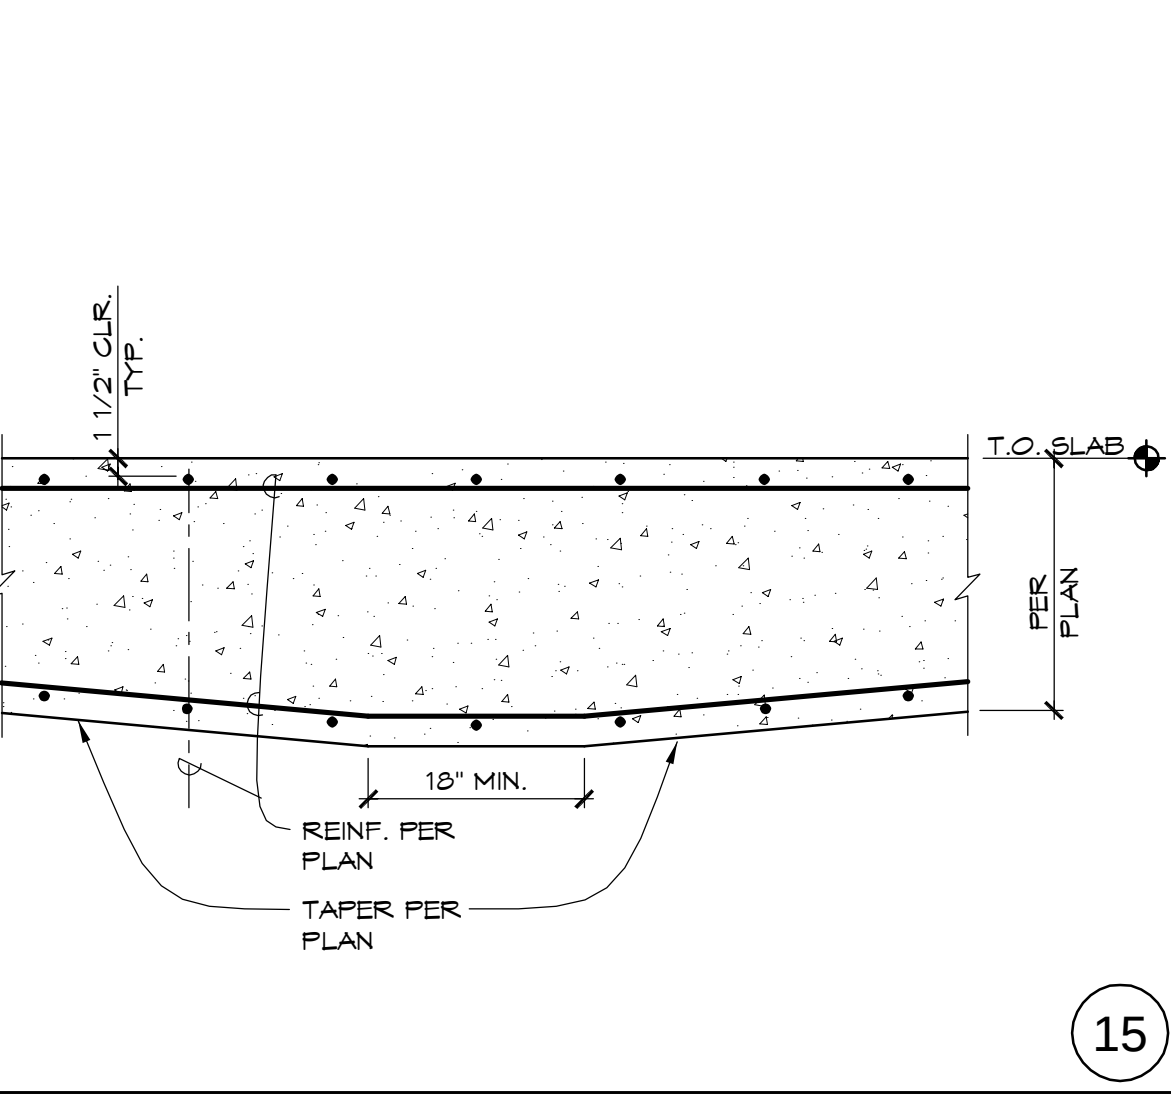
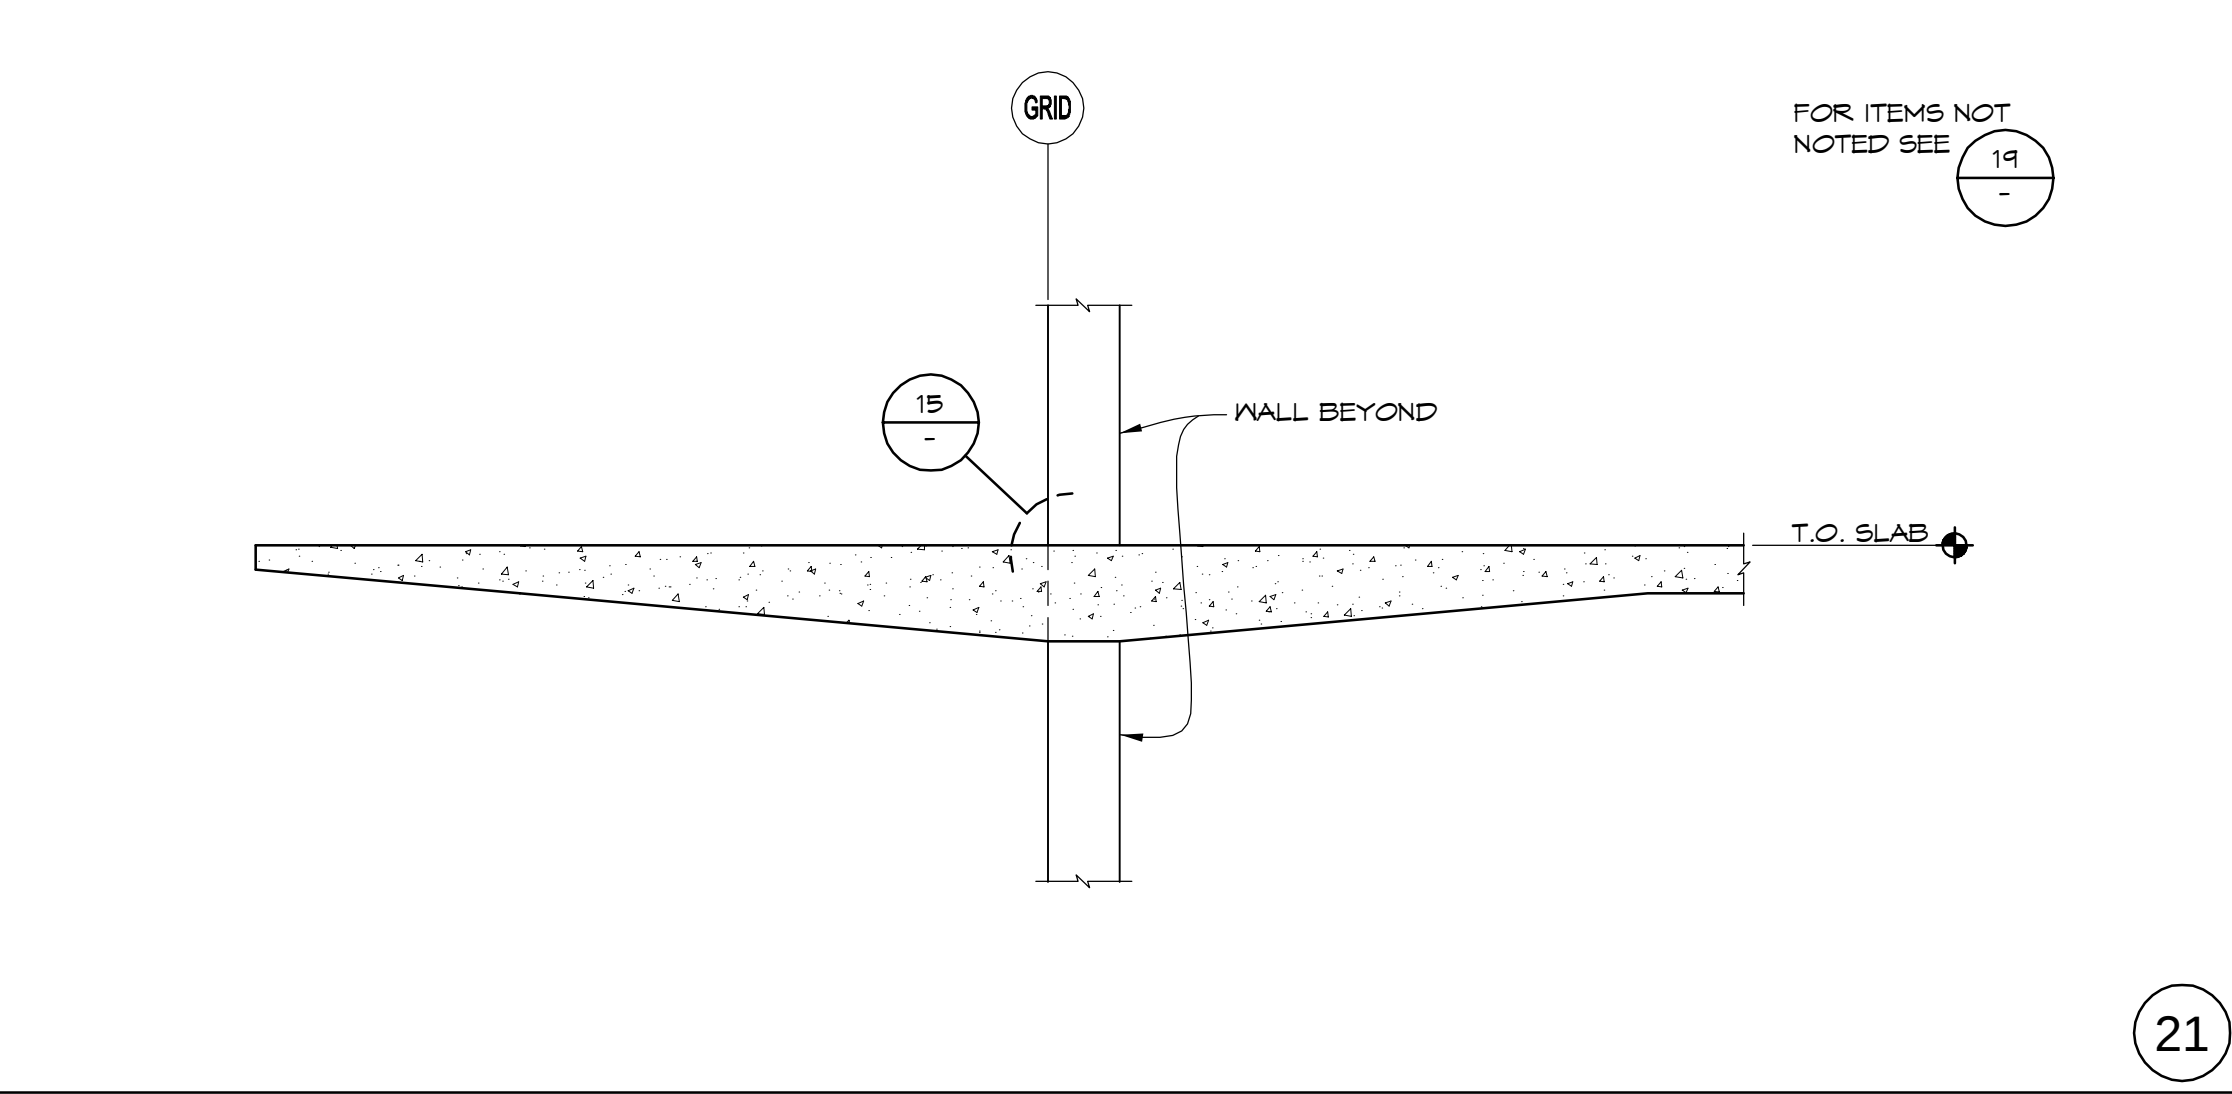
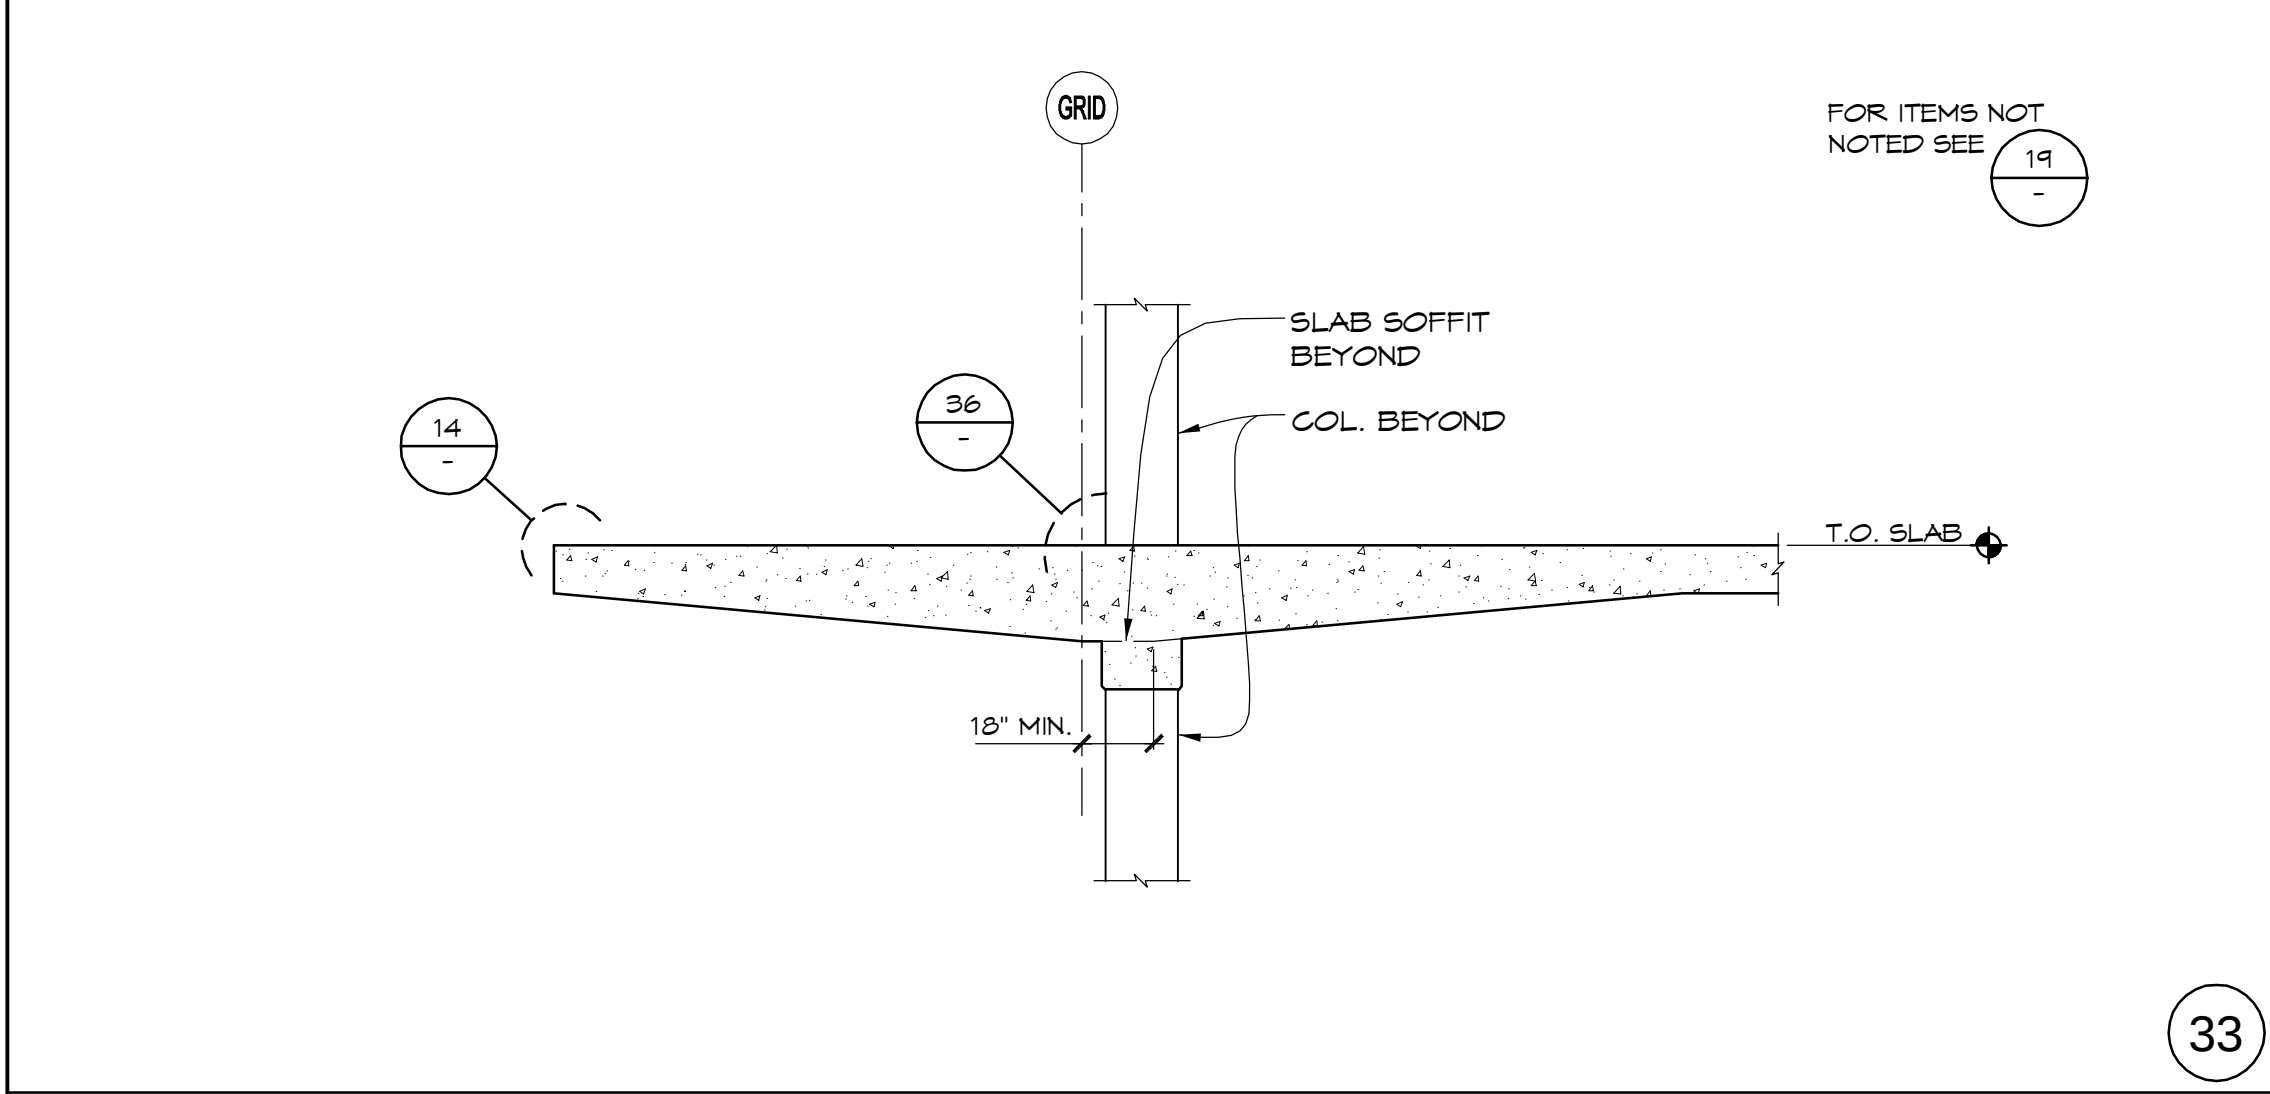
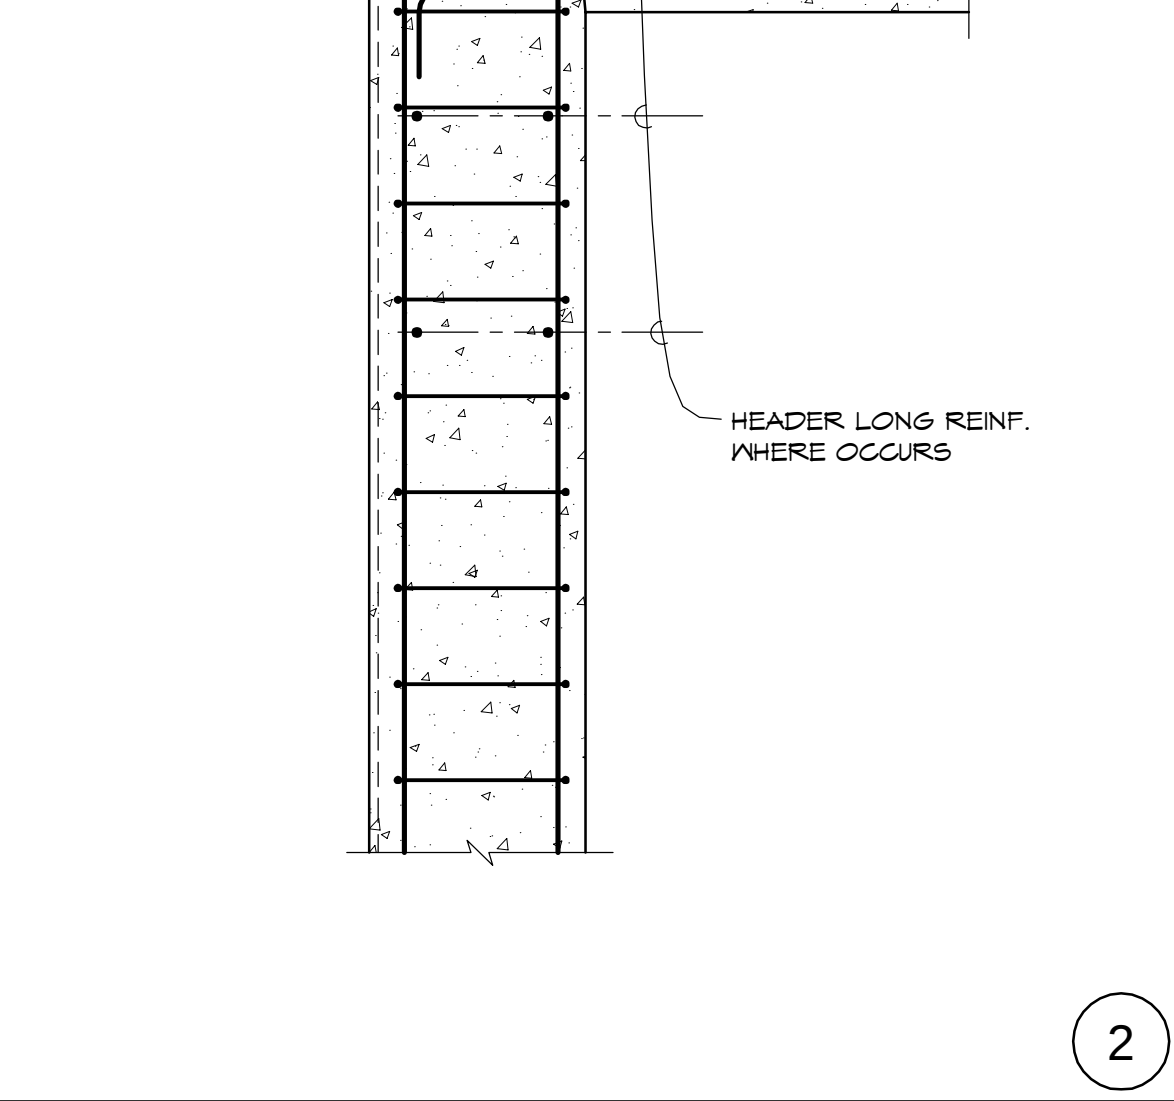
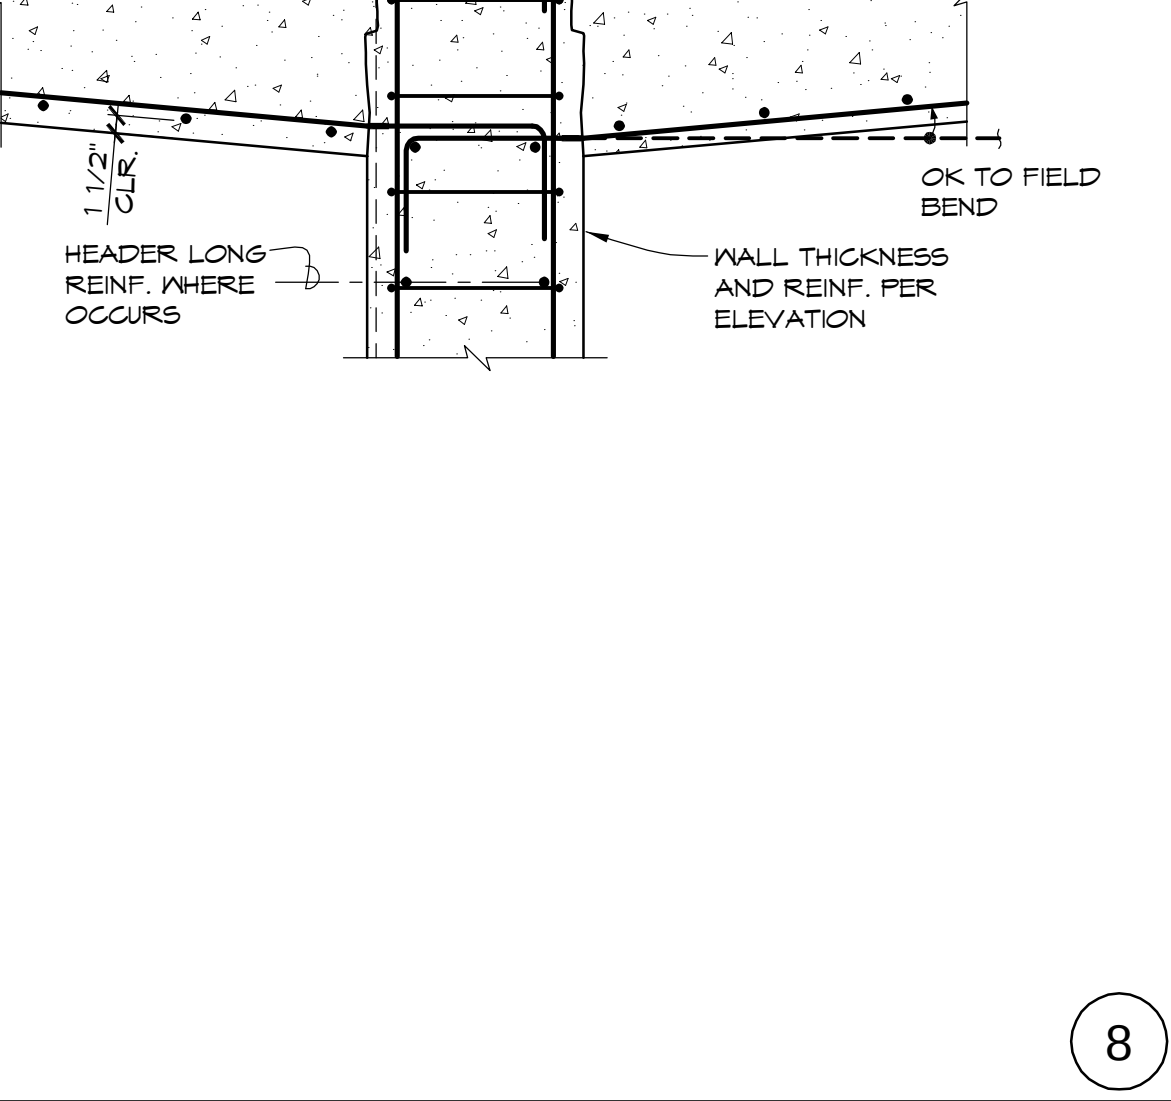
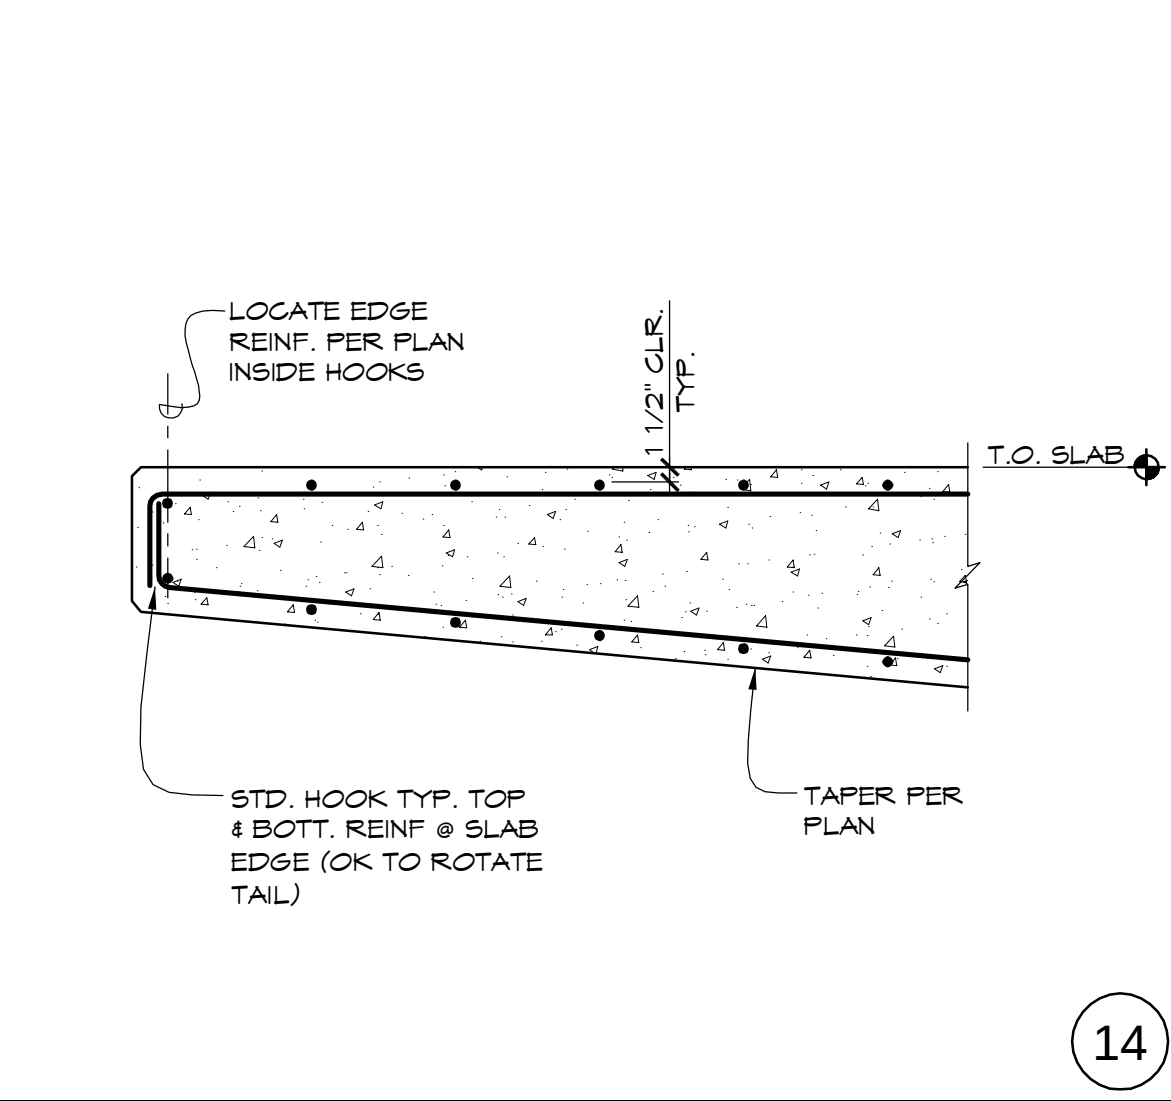
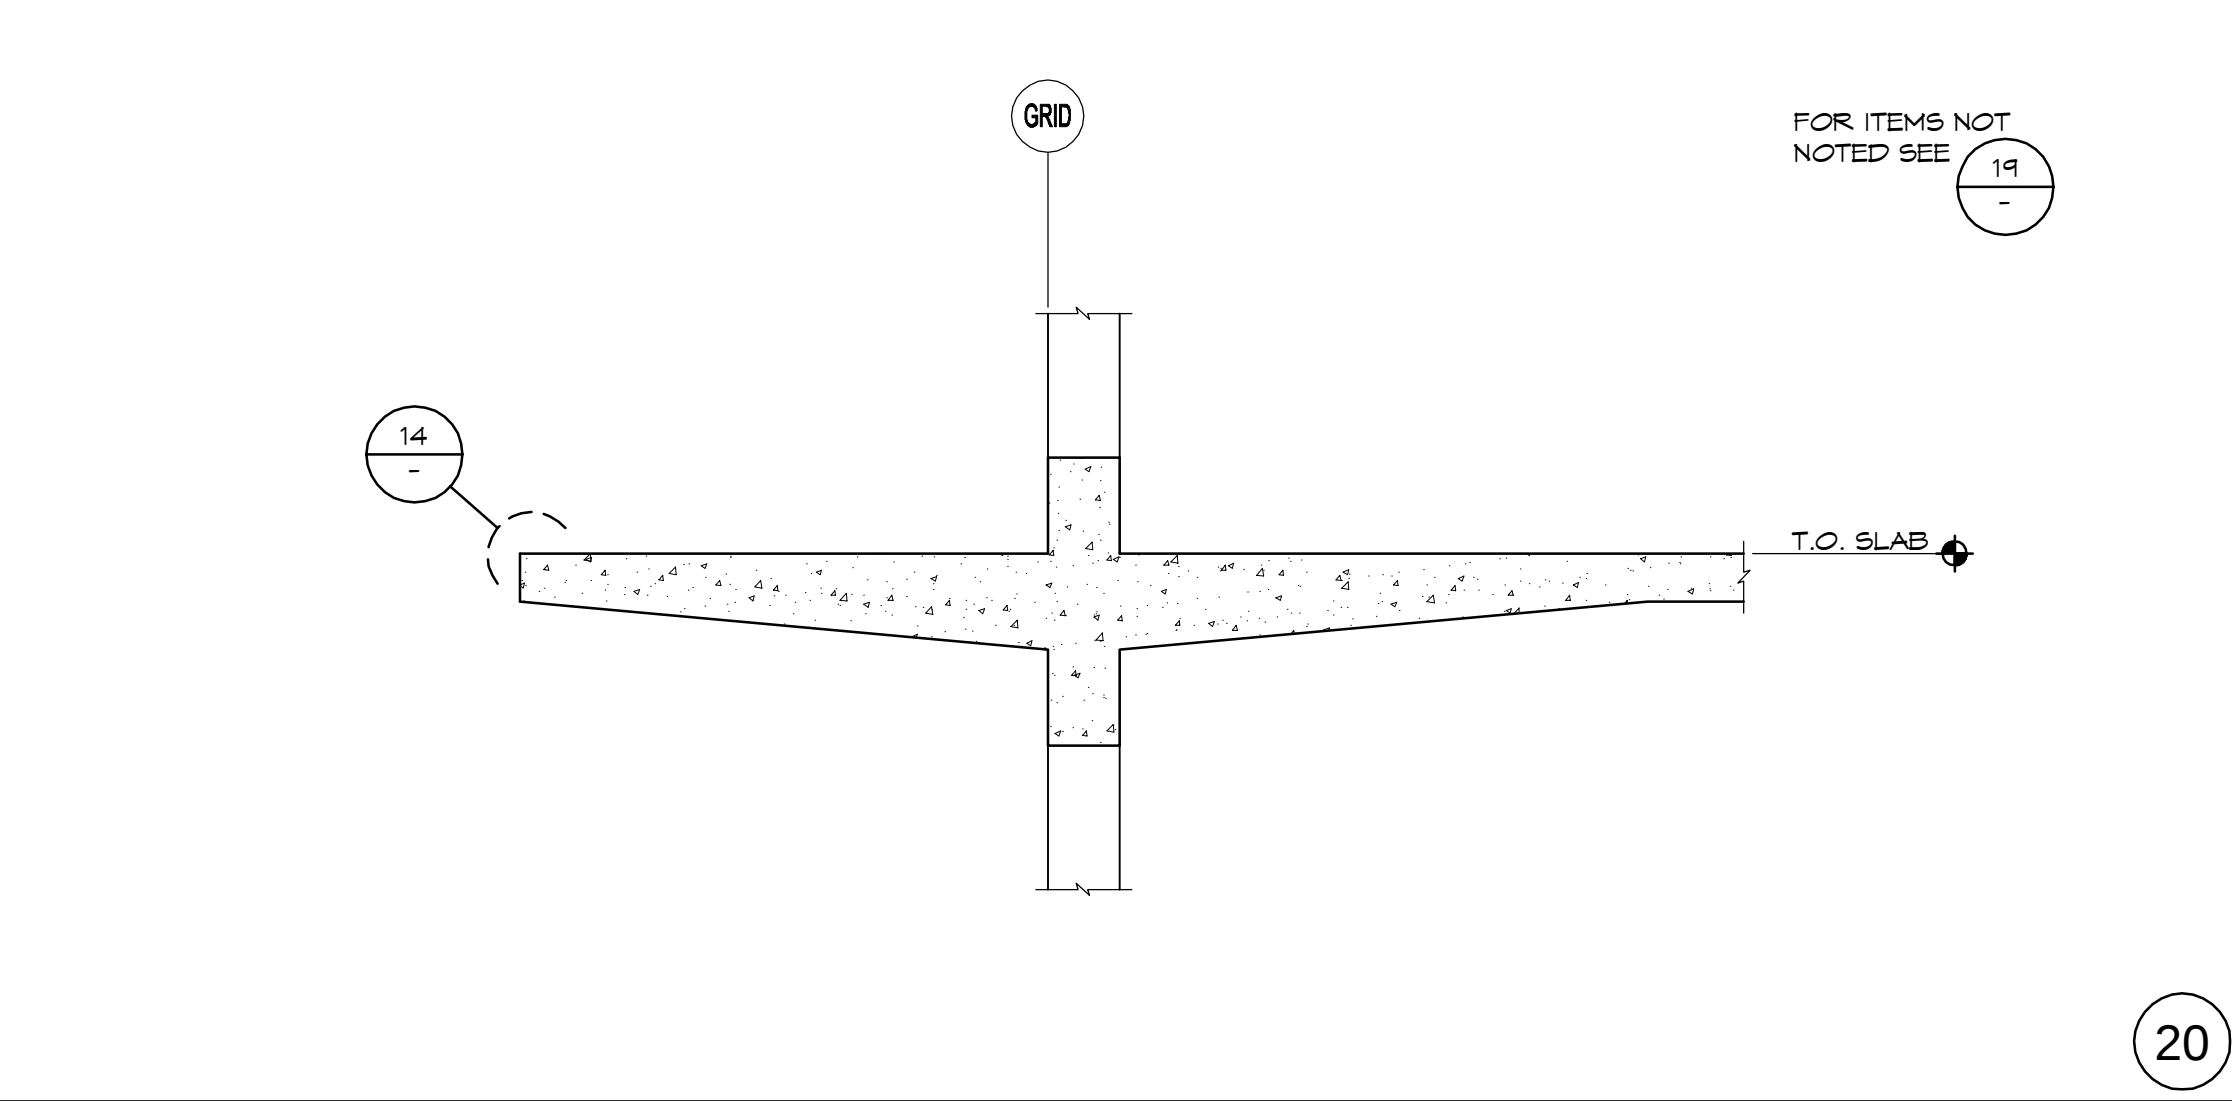
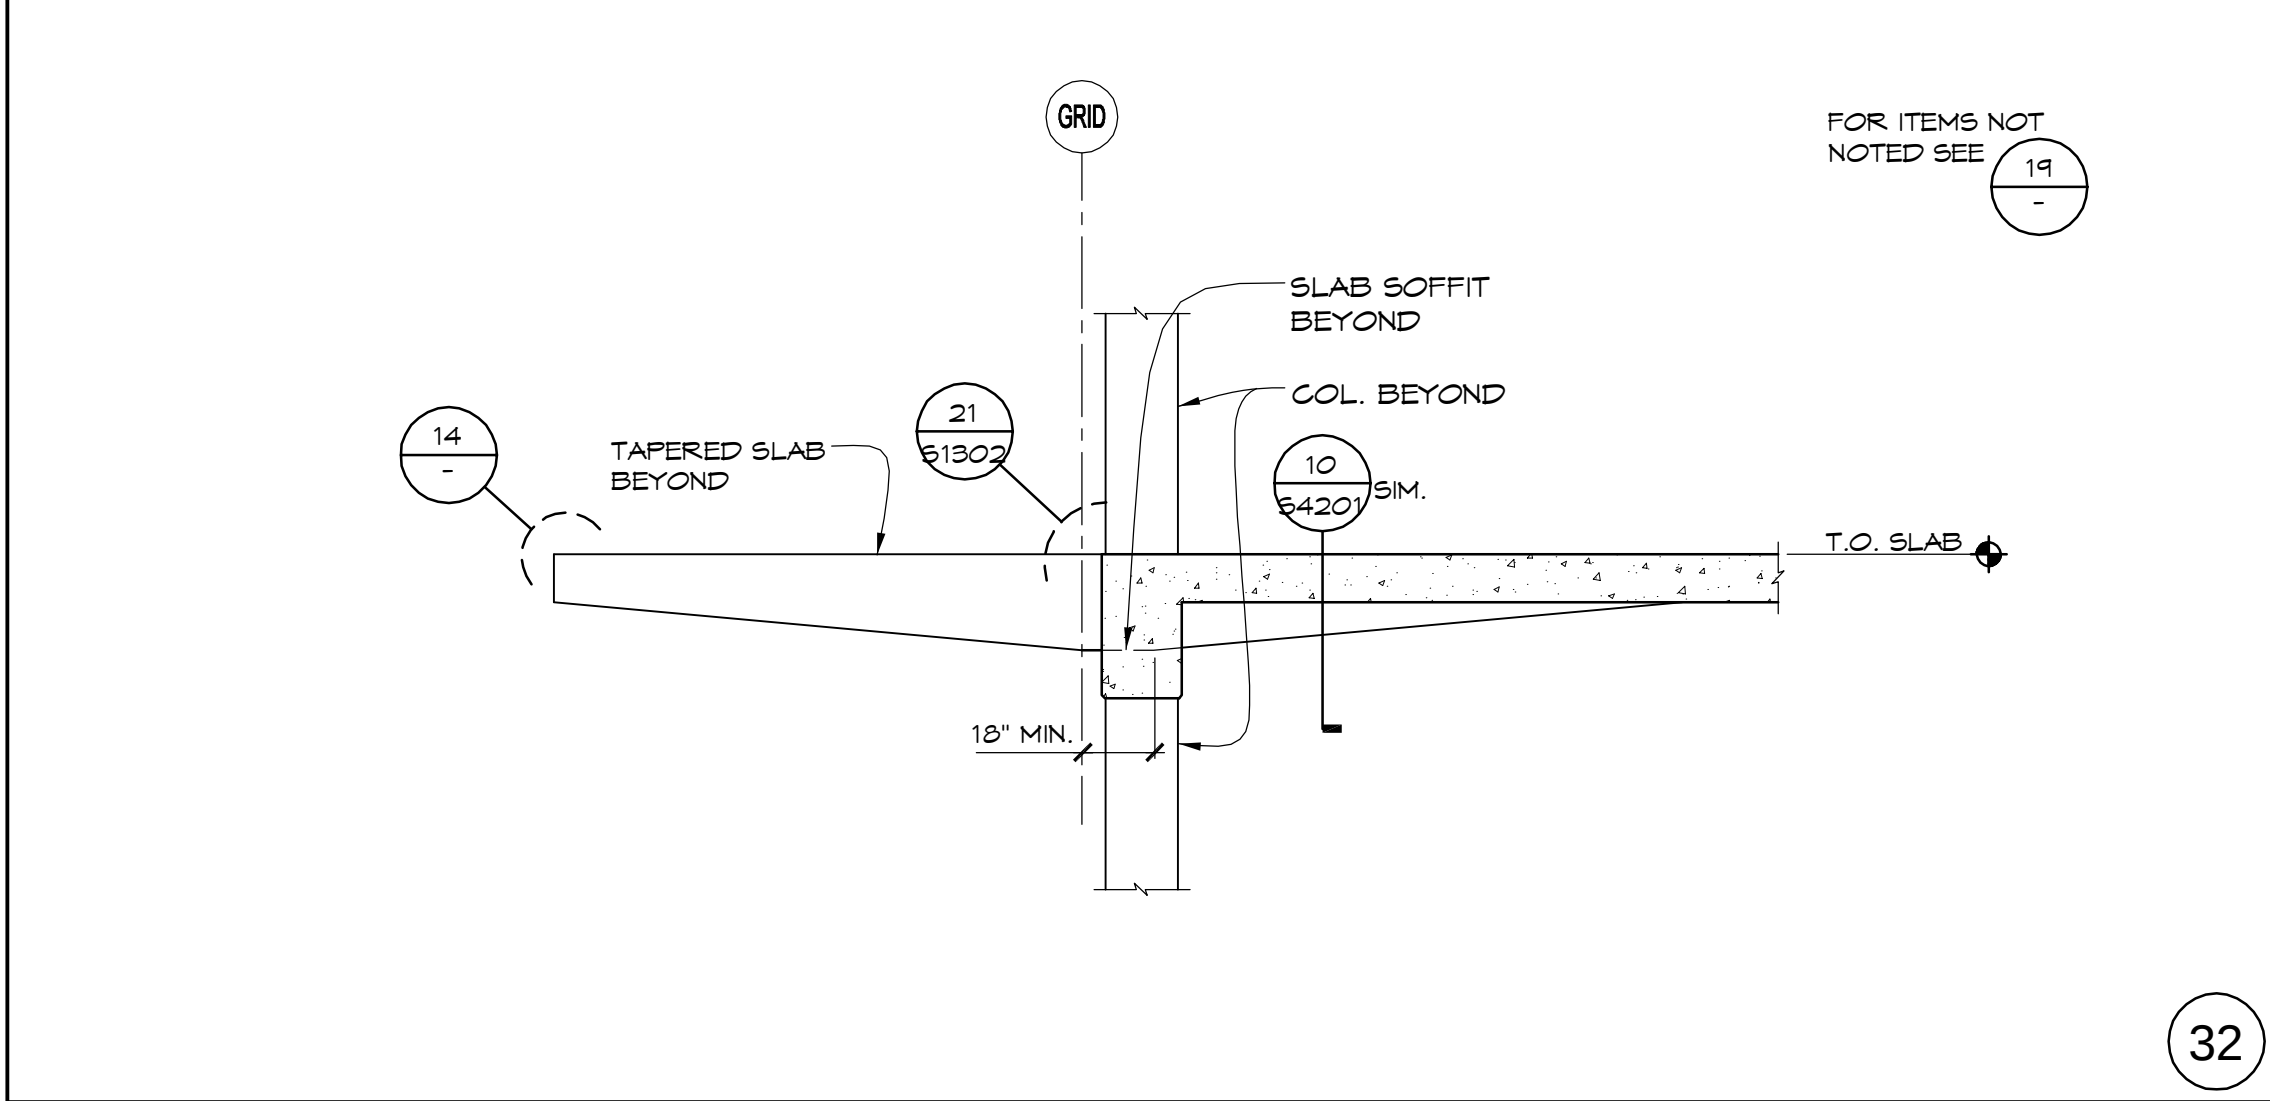
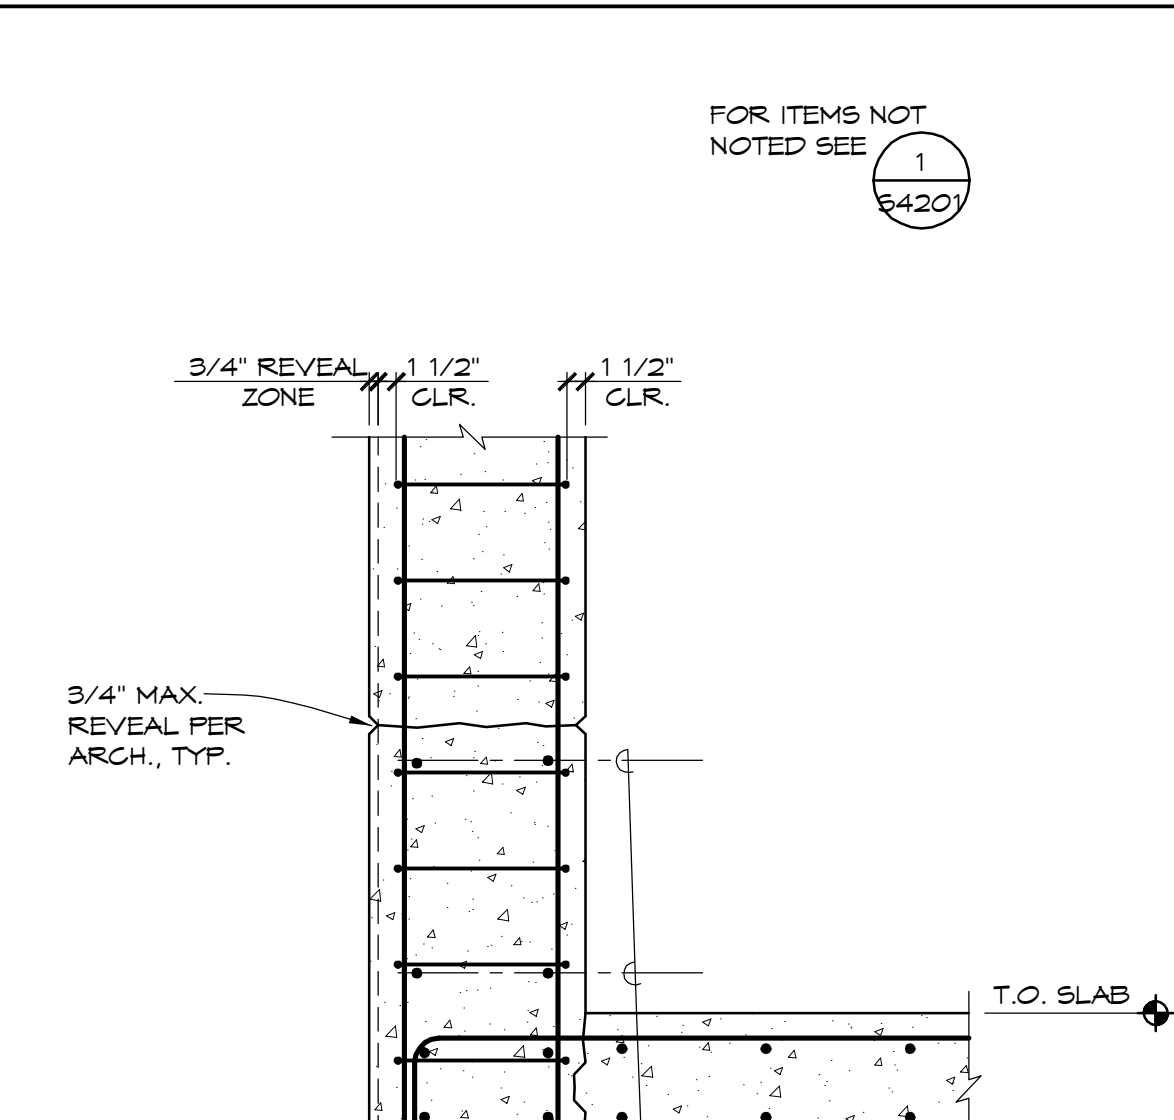
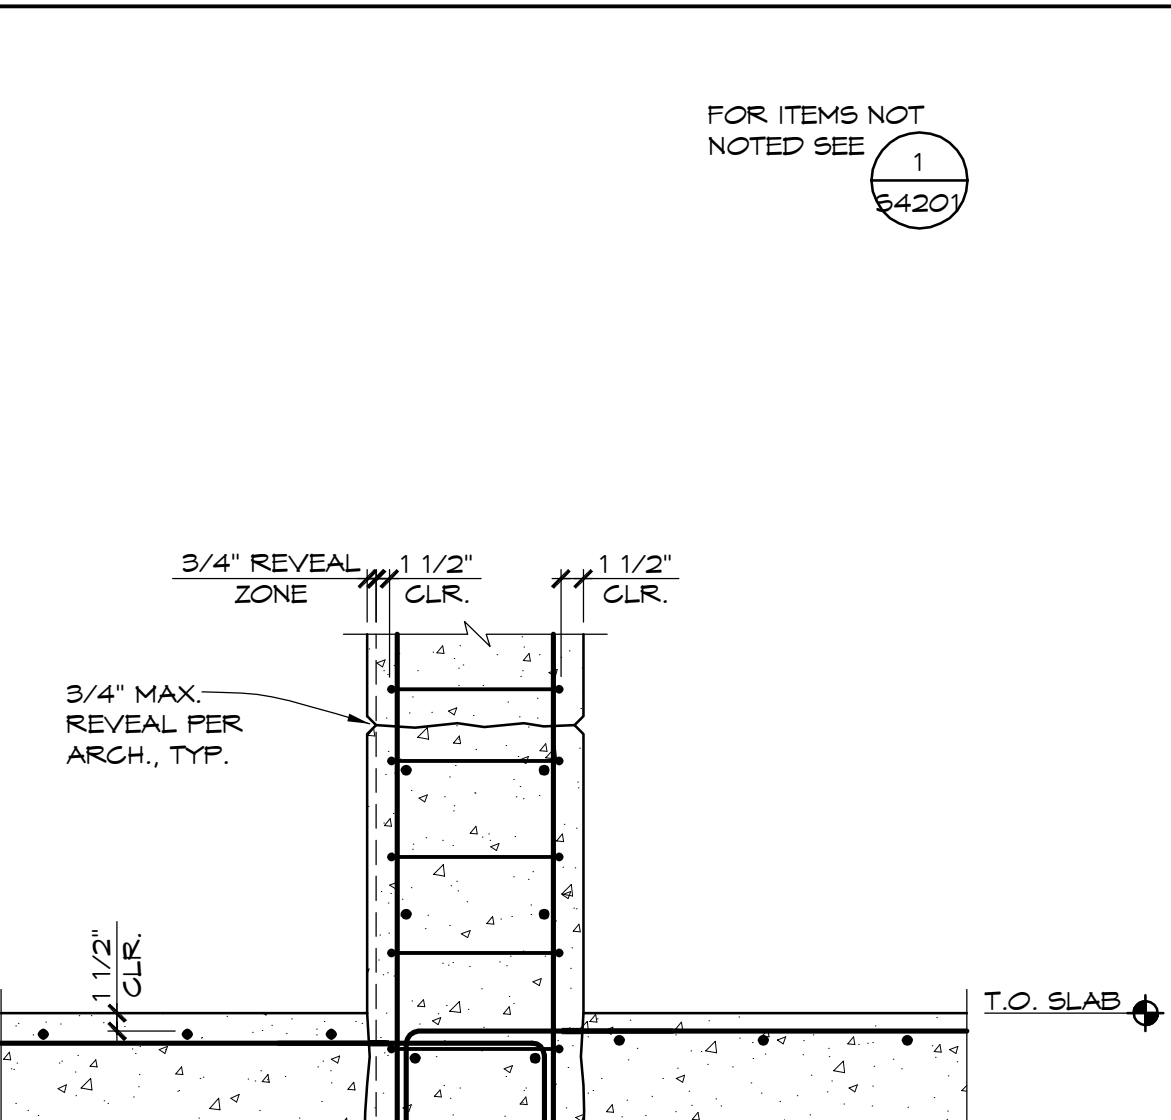
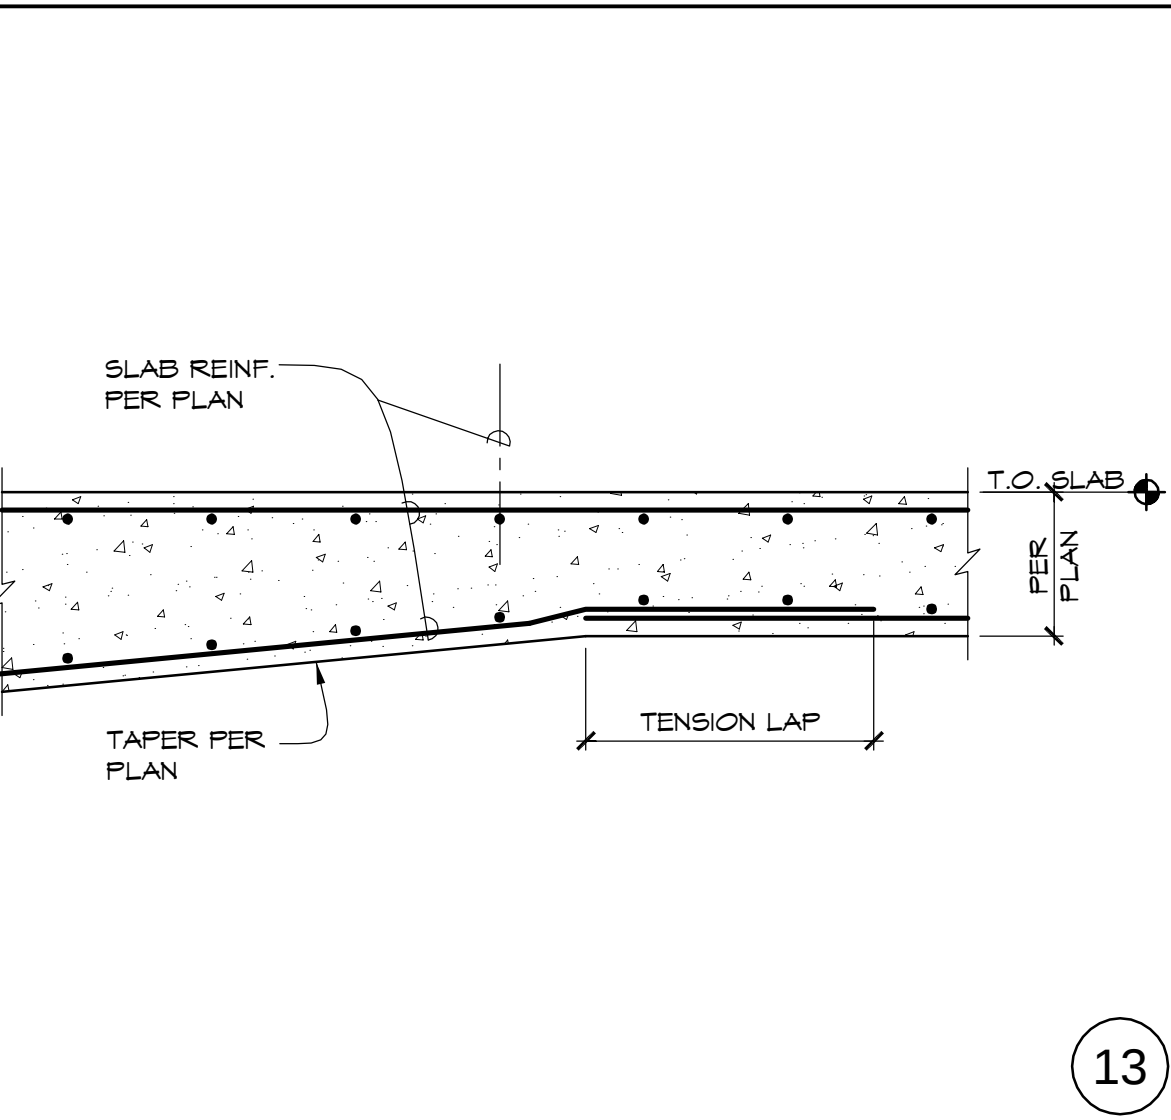
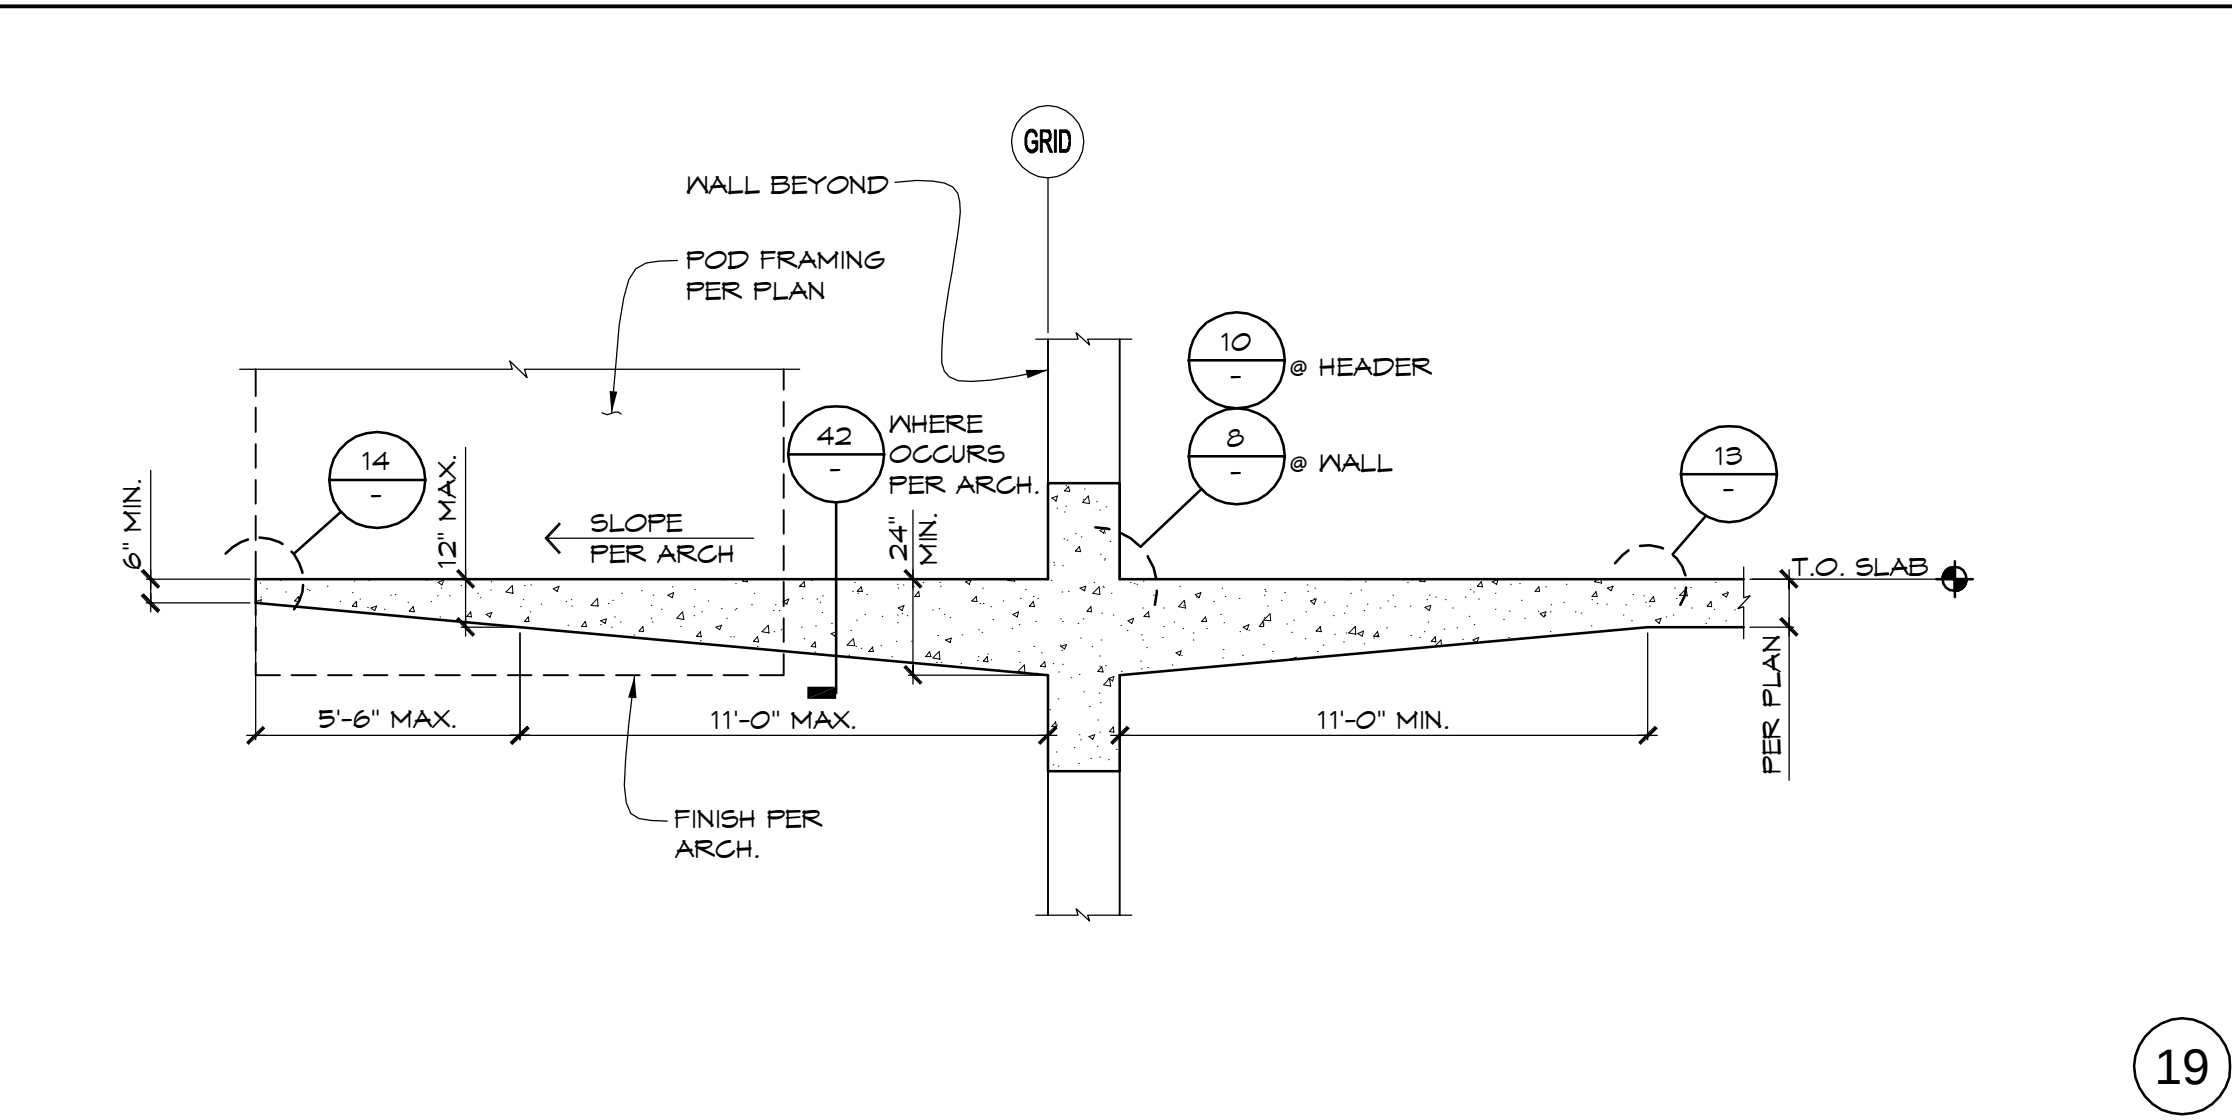


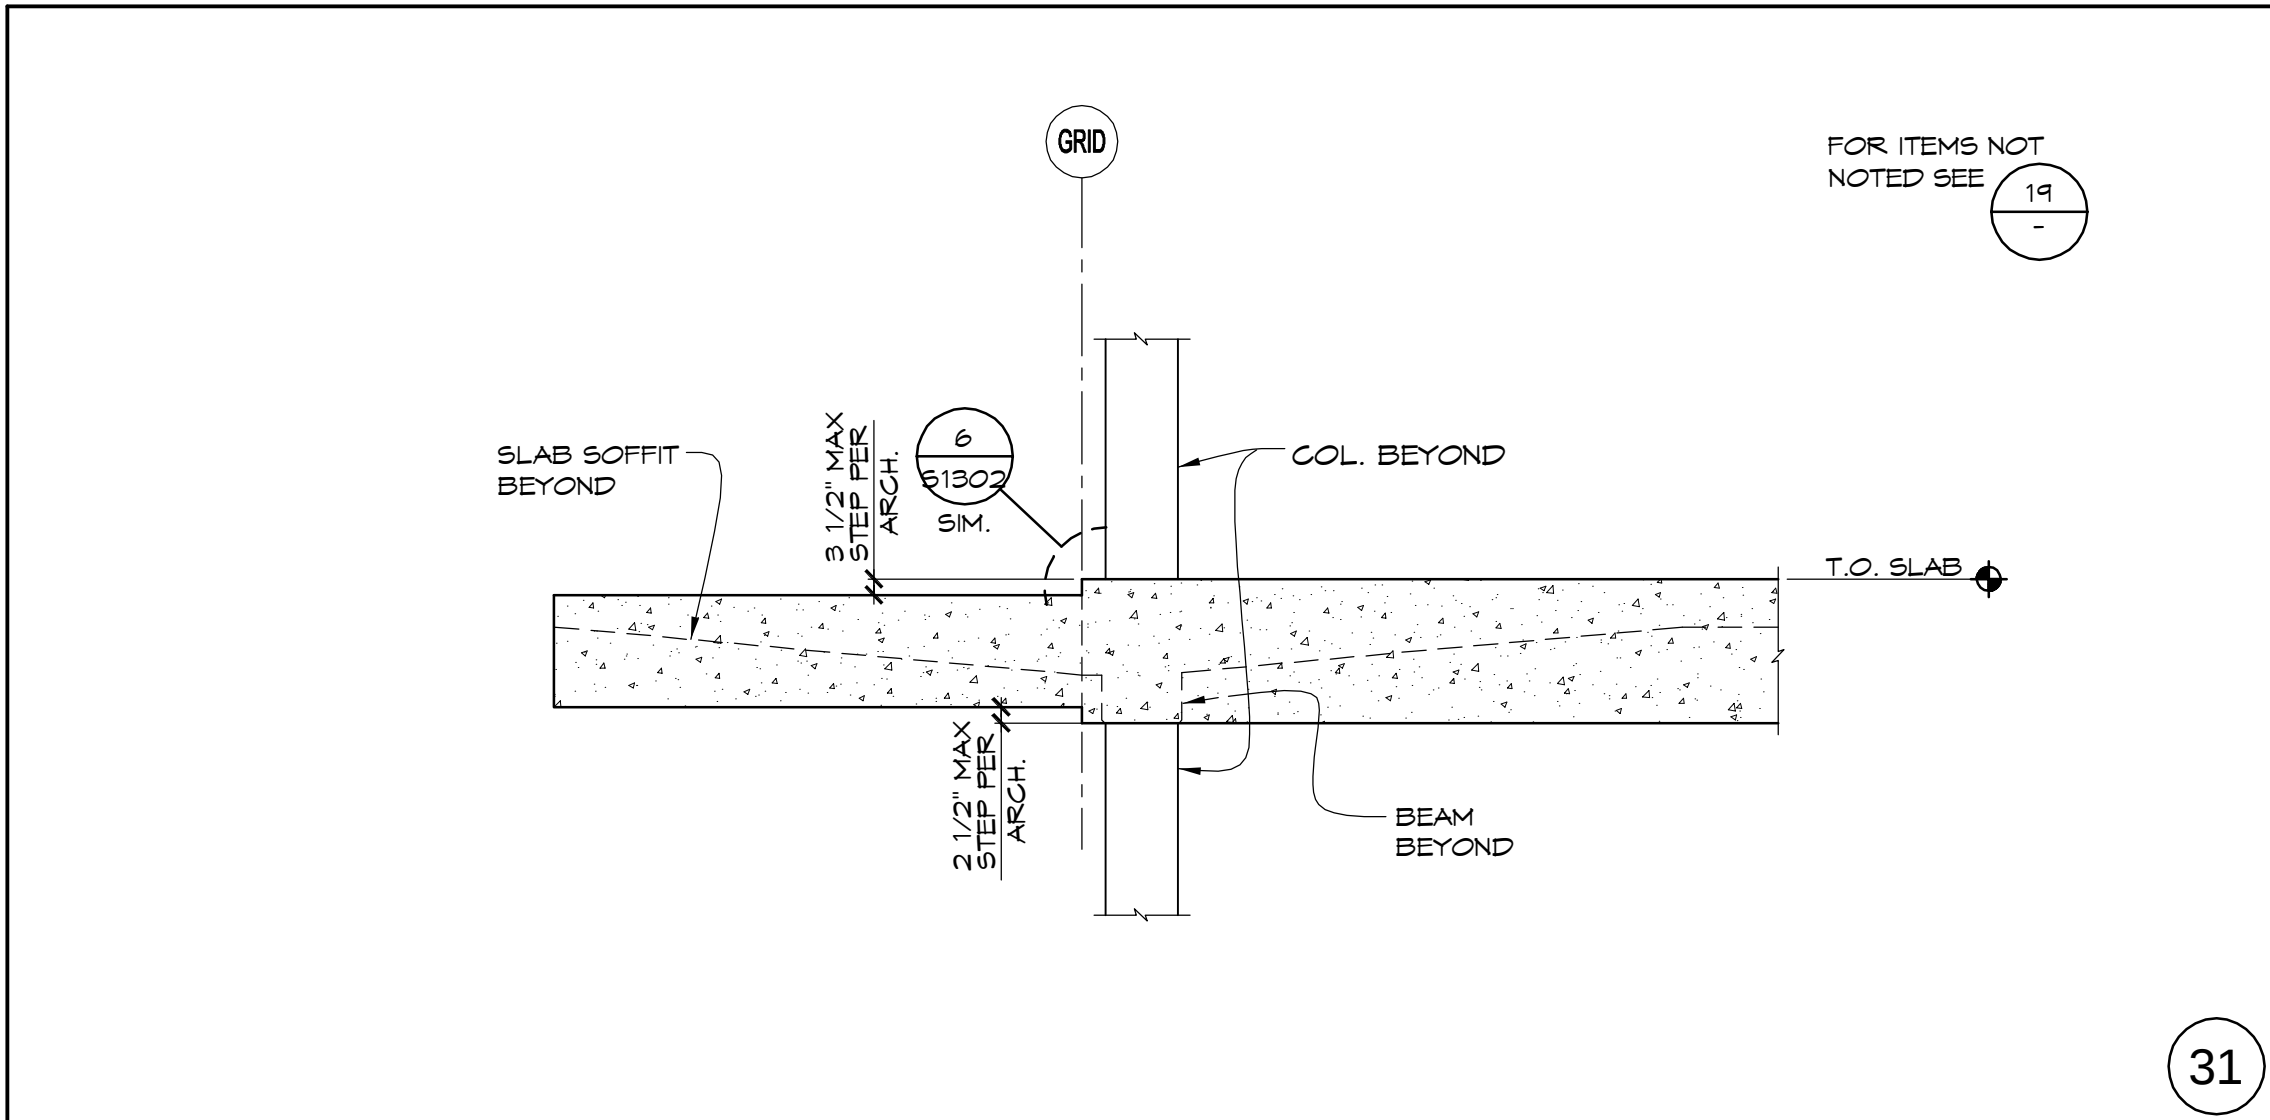

Copyright ©  
Fentress Architects

ISSUED FOR DATE

30 PM 11/10/03 03.10.09

30 PM 11/10/03 03.20.09

100% CD 05.08.09

SANFORD CONSORTIUM FOR REGENERATIVE MEDICINE

2880 TORREY PINES SCENIC DRIVE  
LA JOLLA, CALIFORNIA 92037

HOPE ENGINEERING

CONSULTANT

HOPE ENGINEERING  
1000 7th Ave  
San Diego, CA 92101  
TEL: (619) 592-4675  
FAX: (619) 592-4675

Lankford/Phelps Consortium LLC

PROJECT MANAGER

Lankford/Phelps Consortium LLC  
1000 7th Ave  
San Diego, CA 92101  
TEL: (619) 592-4675  
FAX: (619) 592-4675

FENTRESS ARCHITECTS

REGISTERED PROFESSIONAL ARCHITECT

FENTRESS ARCHITECTS  
418 Broadway, Denver, CO 80202  
303.733.2800  
No. 4078  
3-31-11  
CIVIL  
STATE OF CALIFORNIA

DAVIS ARCHITECTS

REGISTERED PROFESSIONAL ARCHITECT

DAVIS ARCHITECTS  
3401 Fifth Avenue, San Diego, CA 92109

SHEET NAME  
SECTIONS AND  
DETAILS

DRAWN BY:  
PROJECT # 200005.000

SHEET NUMBER  
S4202

6