




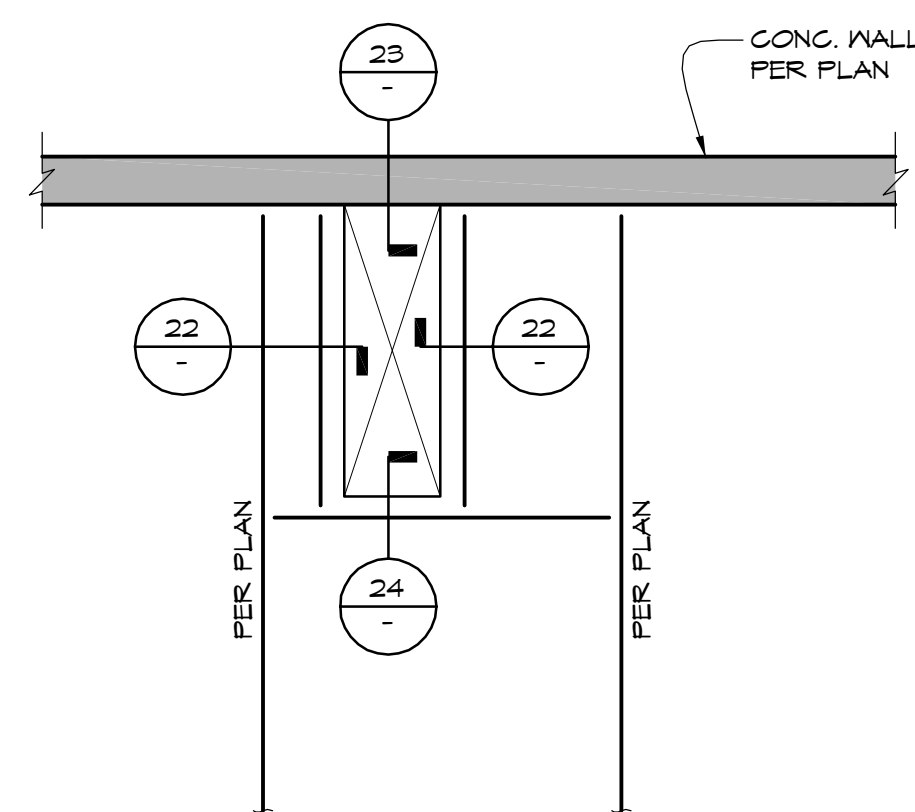


ENLARGED FRAMING PLAN AT SKYLIGHT

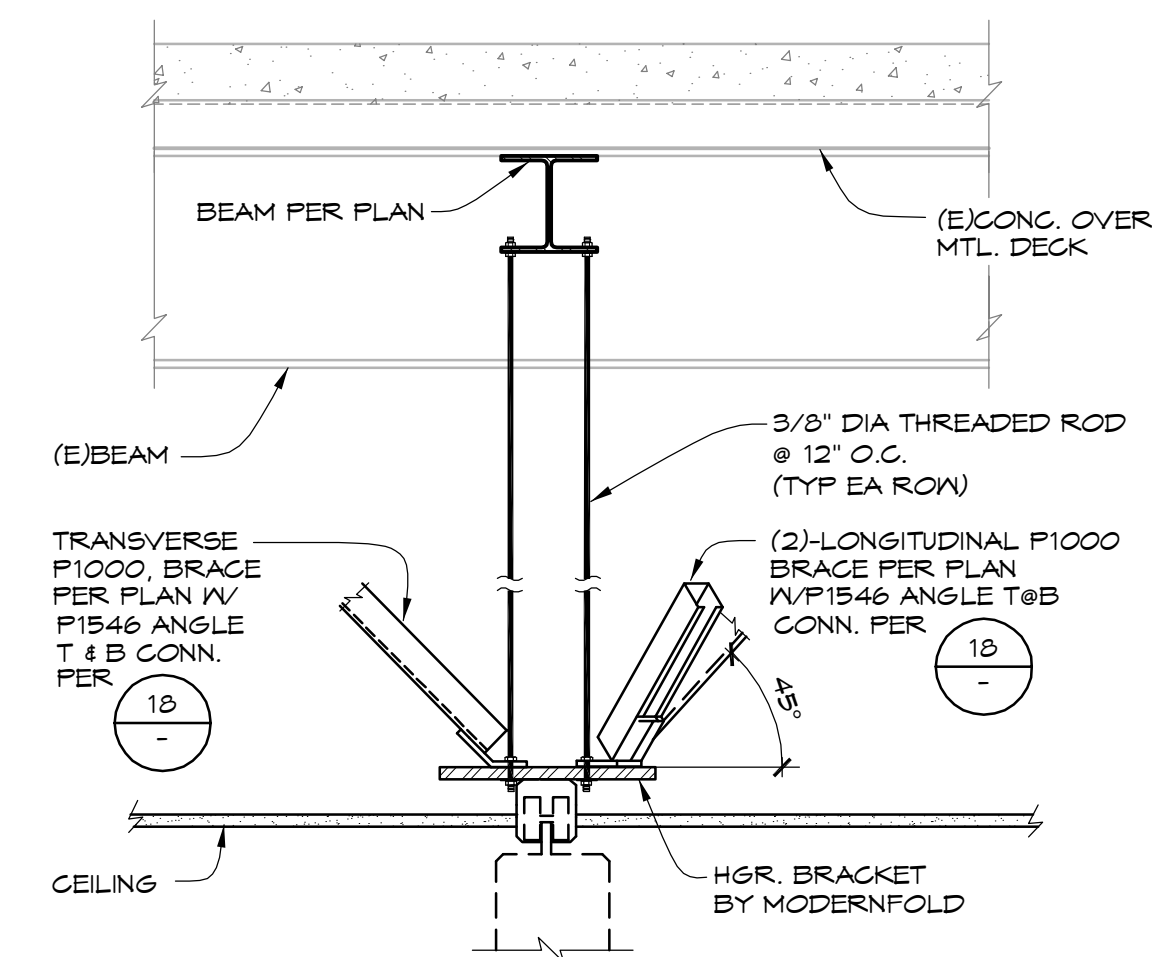


MOVABLE PARTITION SUPPORT

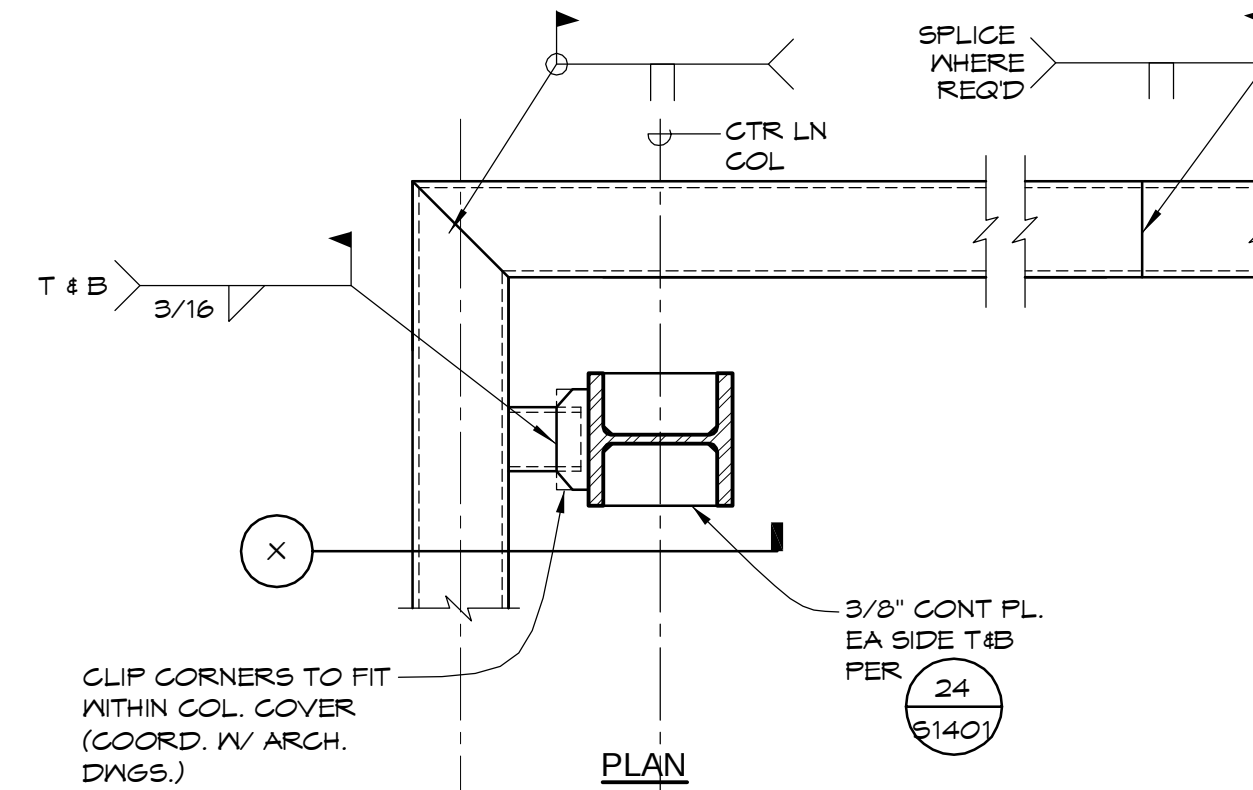


PLAN

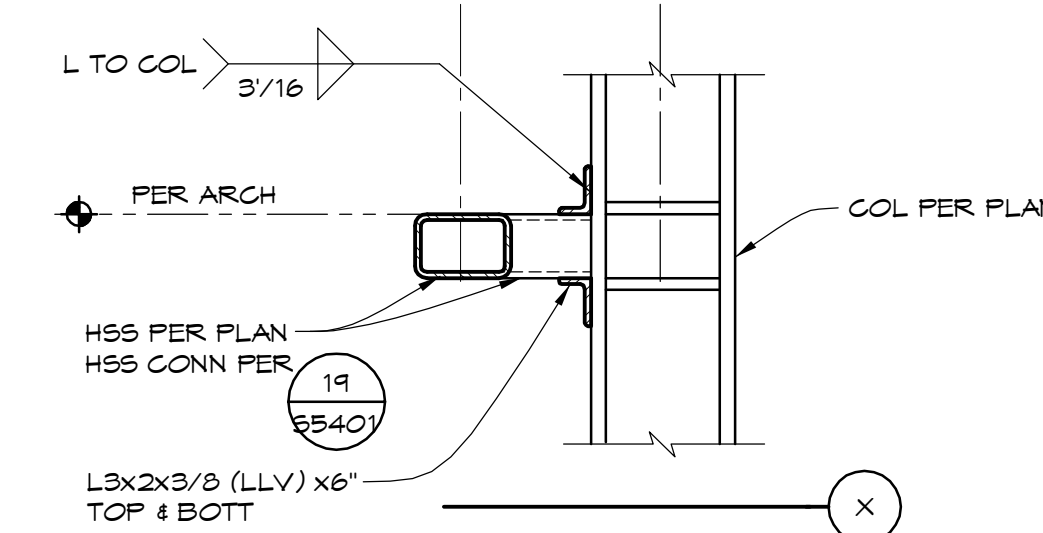


---

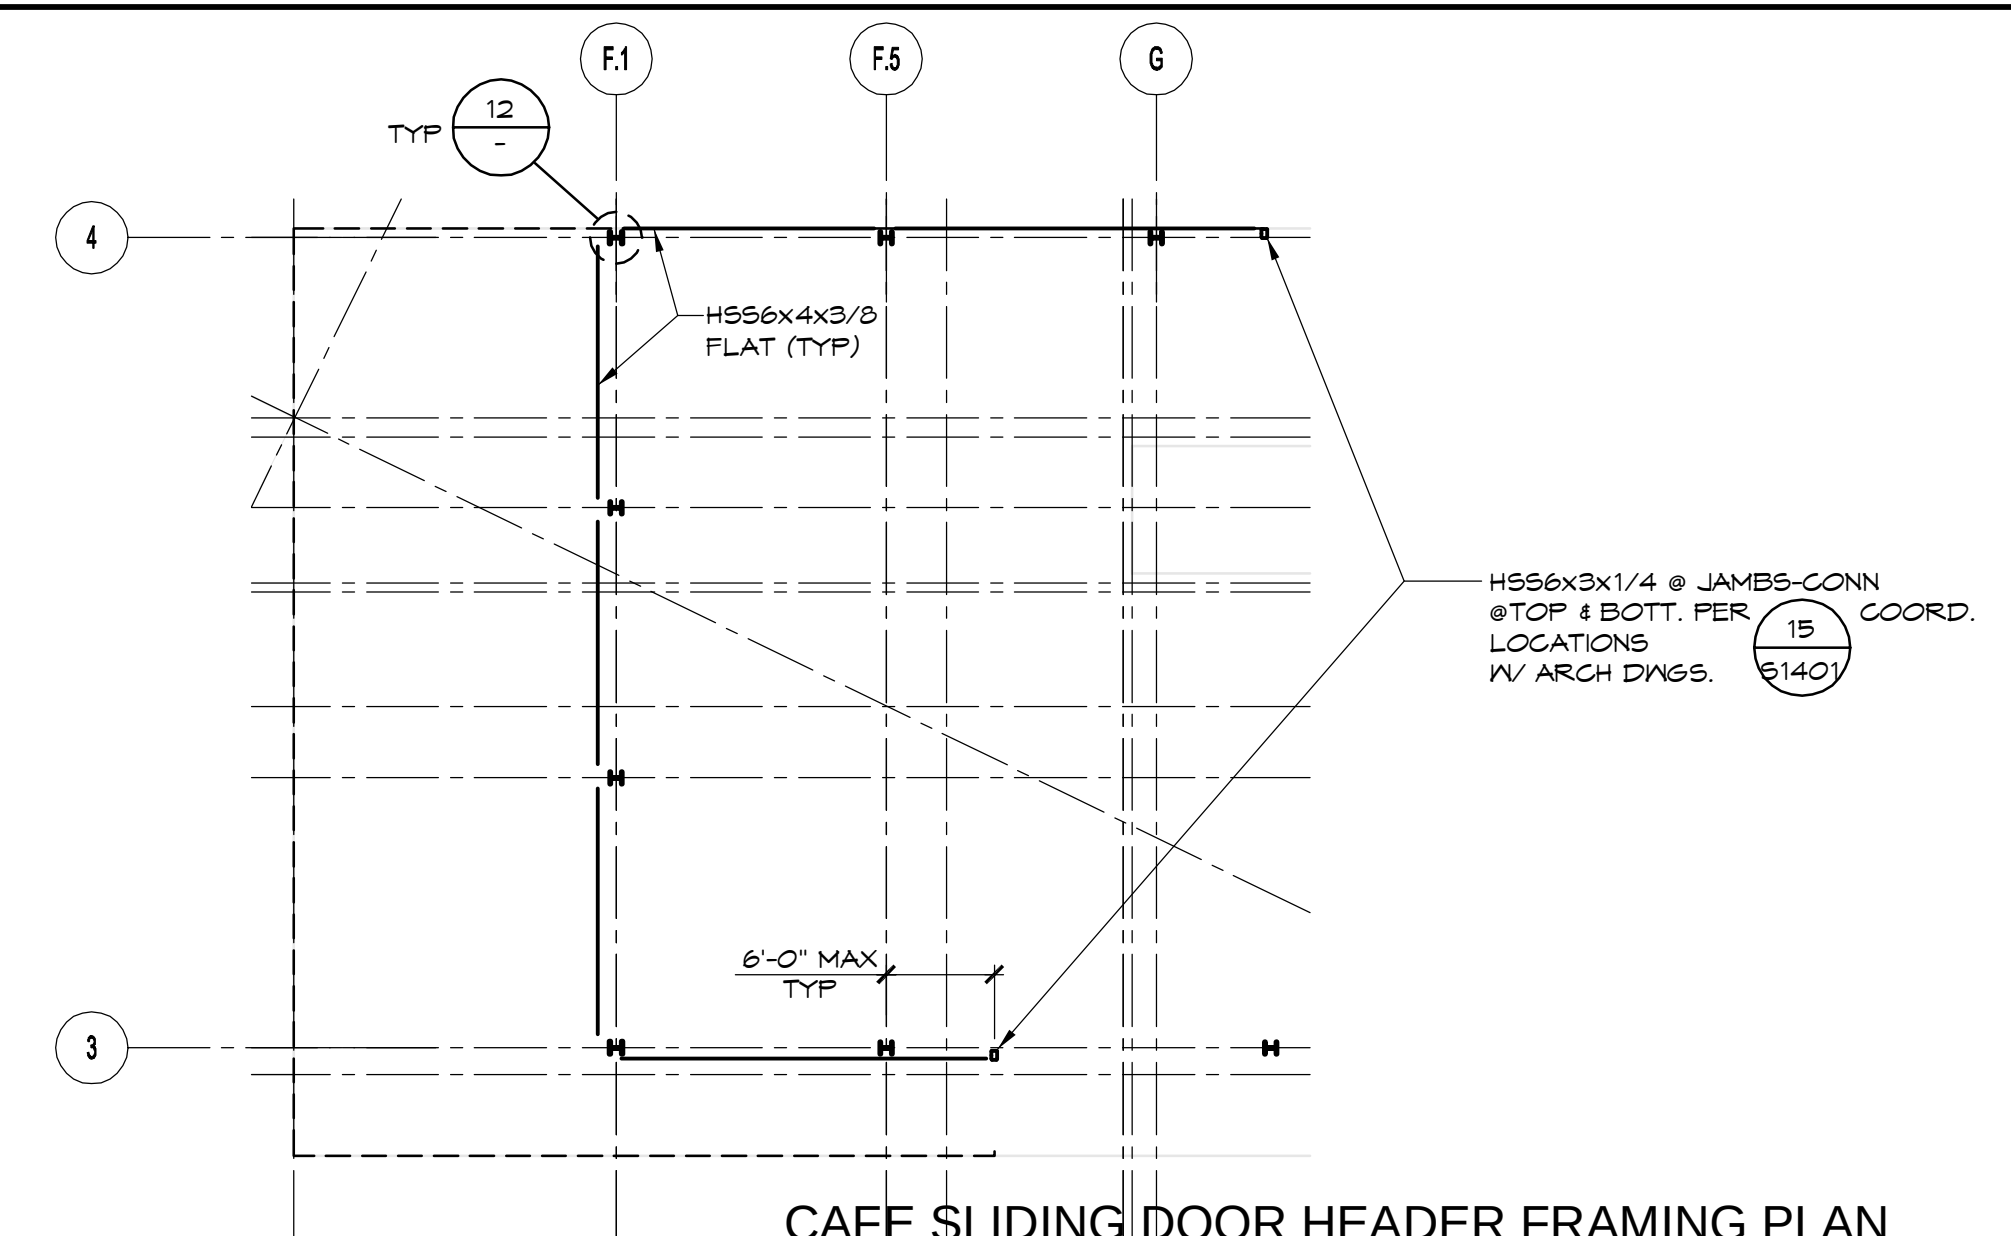


### CAFE SLIDING DOOR HEADER FRAMING PLAN

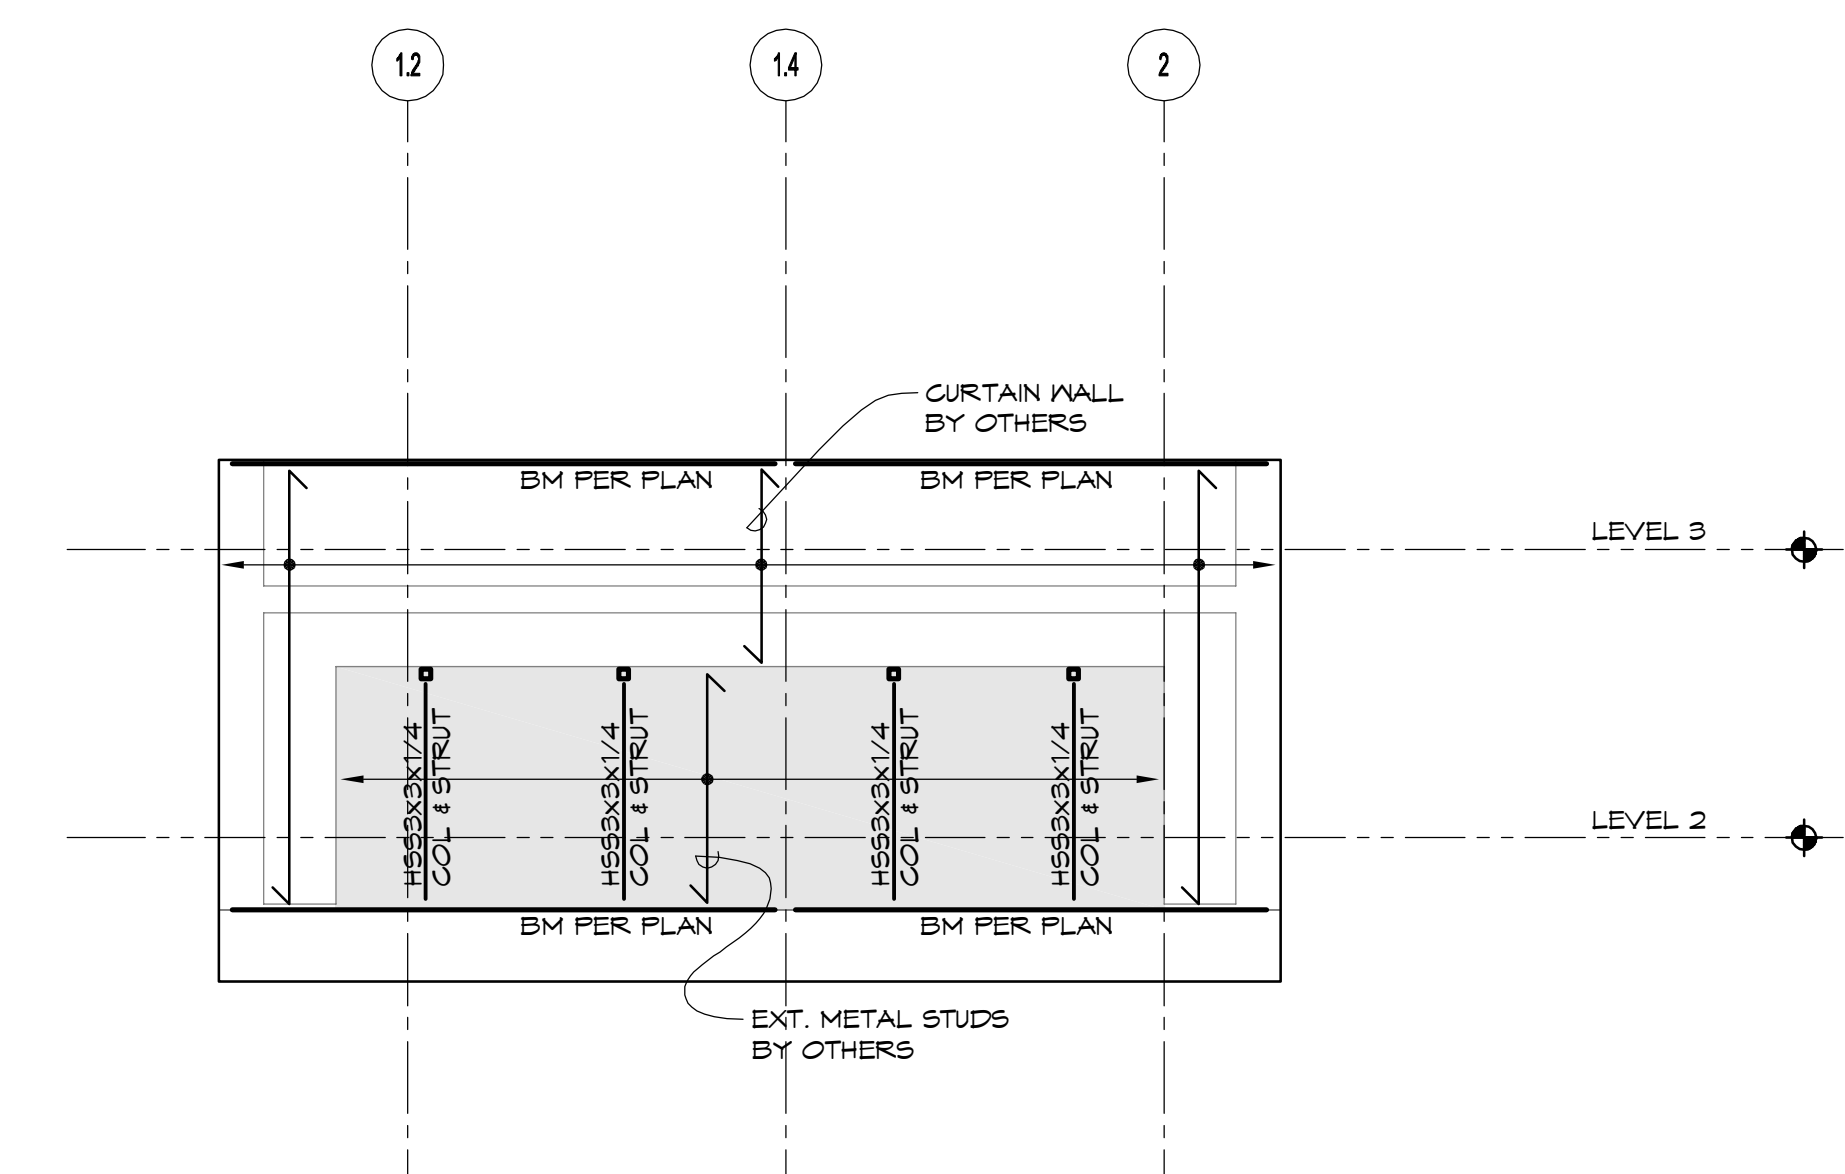


FRAMING ELEVATION AT EXT. AUDITORIUM WALL (EAST OF (K))

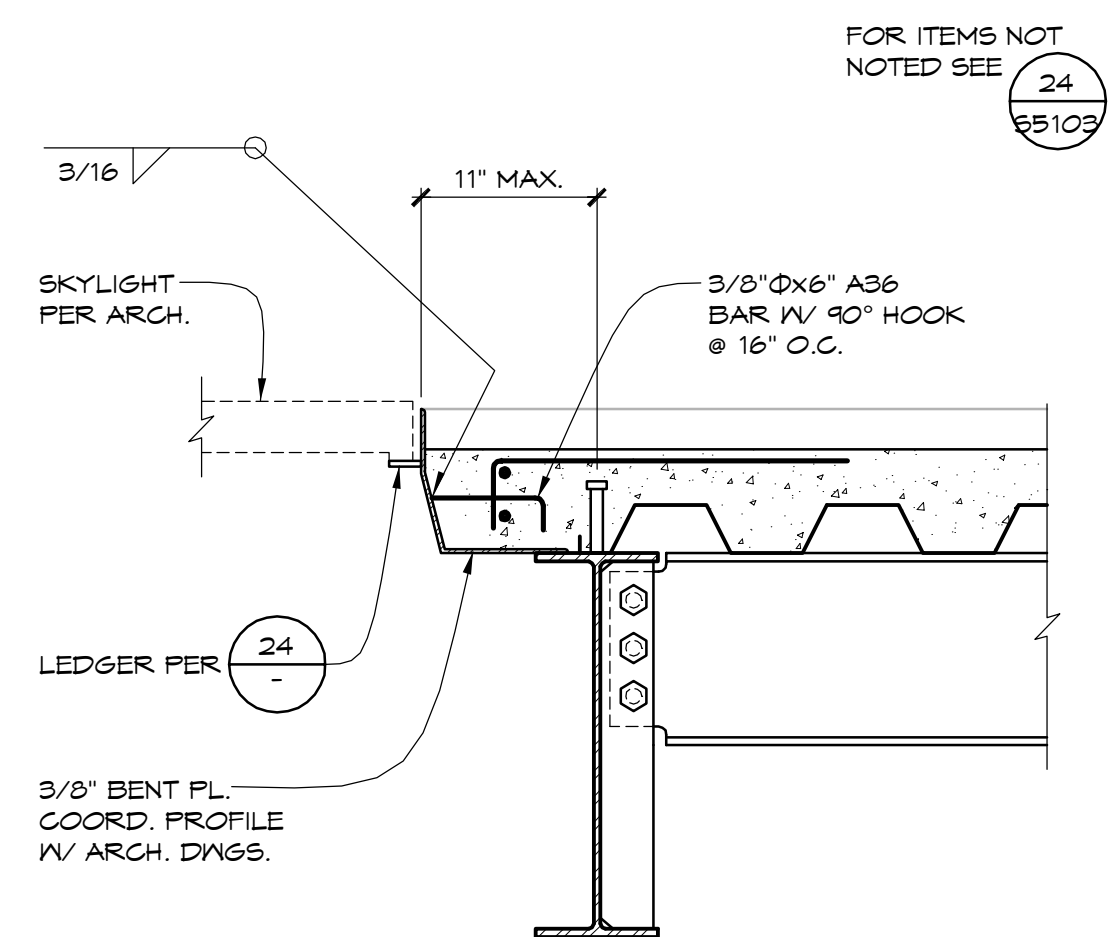


24 TYPICAL BRACE LAYOUT ALONG  
OPERABLE WALL TRACK (PLAN VIEW)

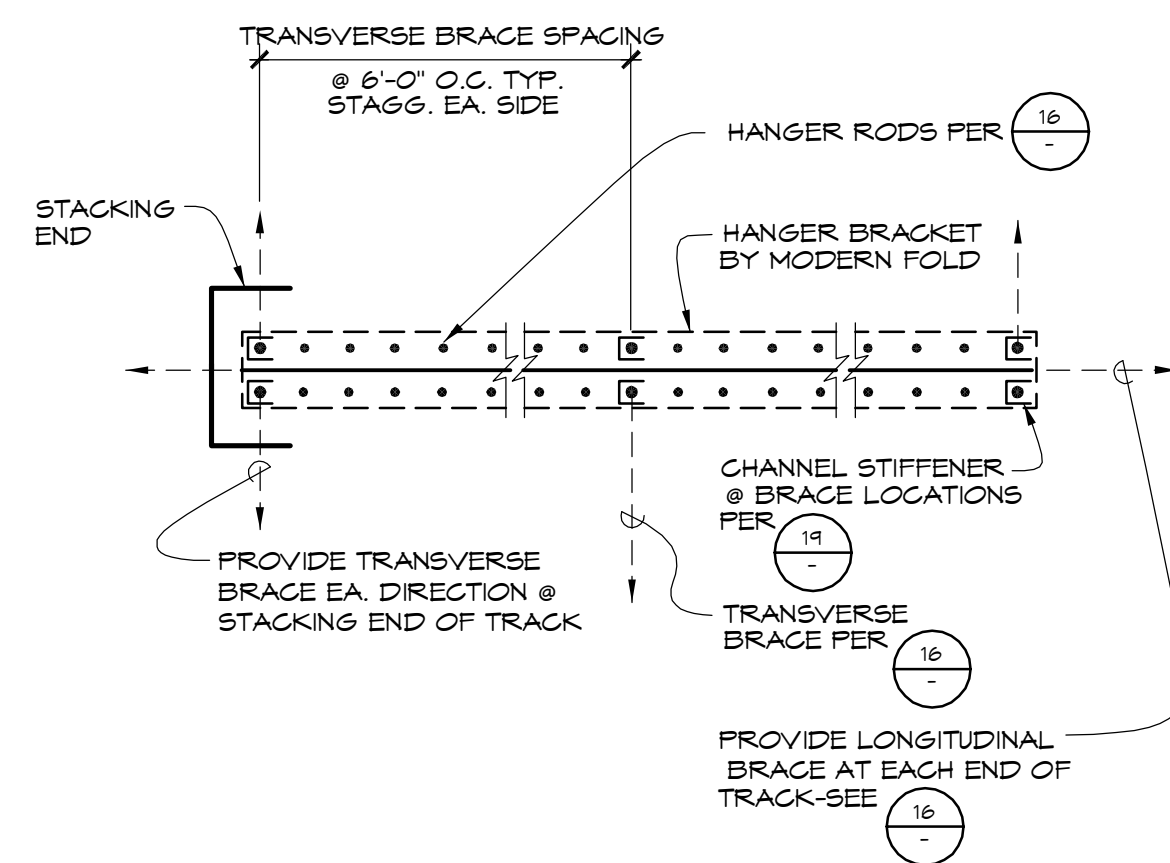



TYPICAL BRACE LAYOUT ALONG  
OPERABLE WALL TRACK (PLAN VIEW)

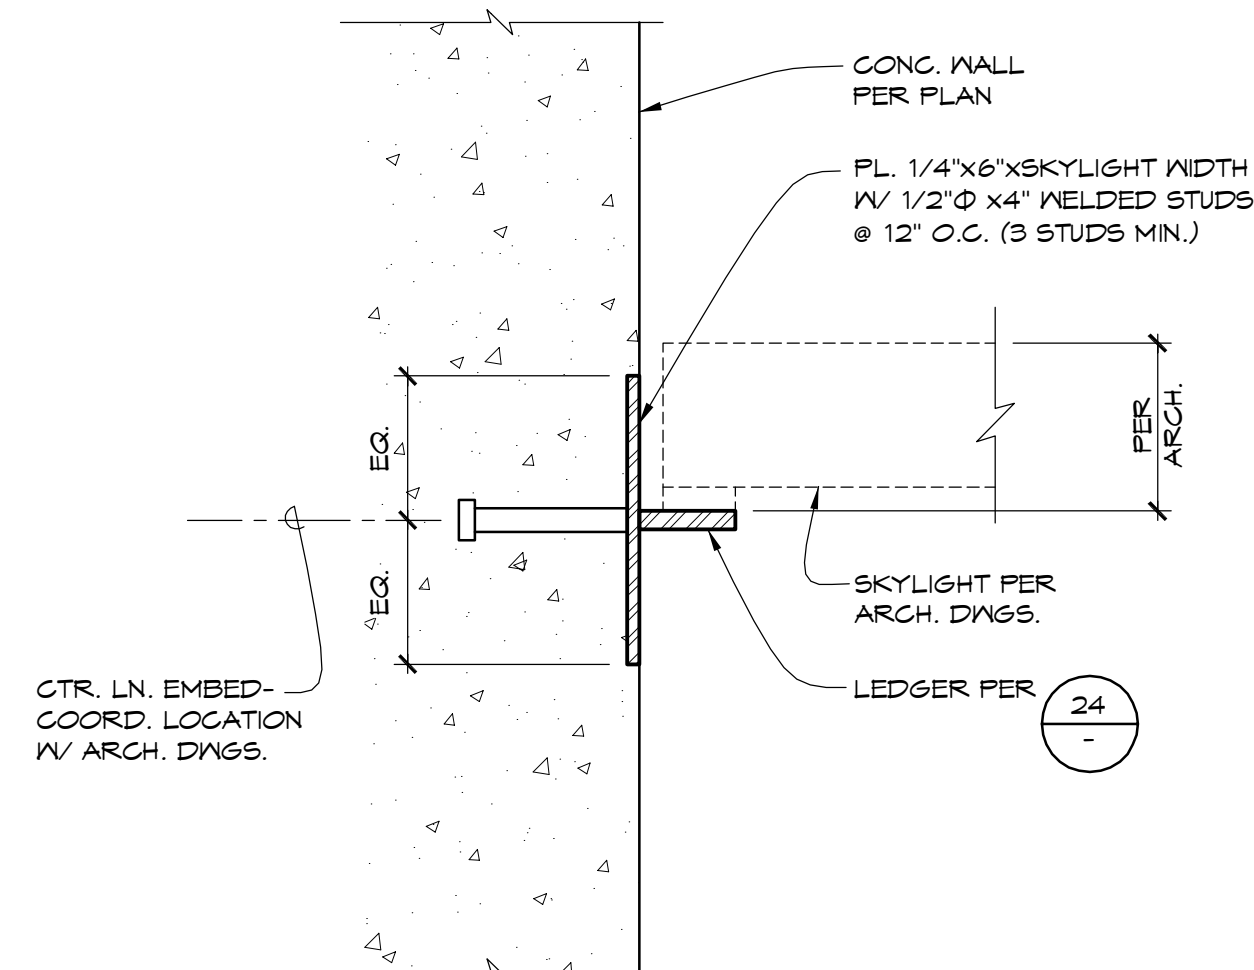


23 MOVABLE PARTITION BRACE CONN.

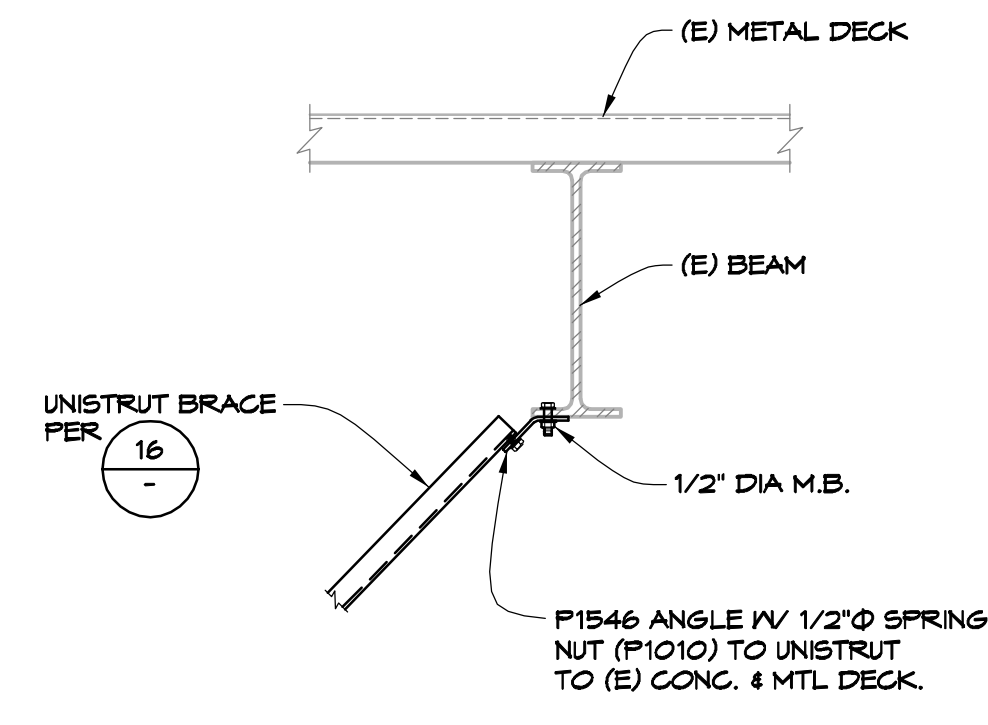


NOT USED

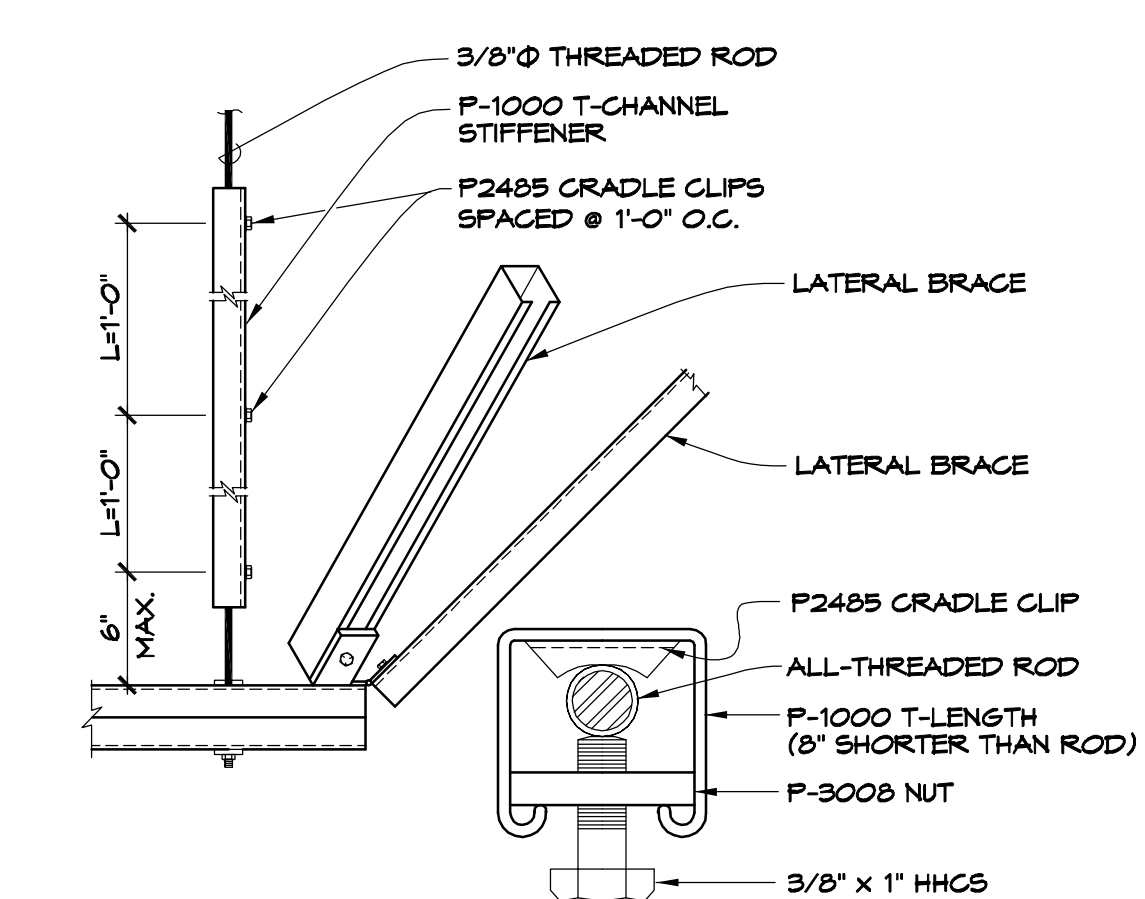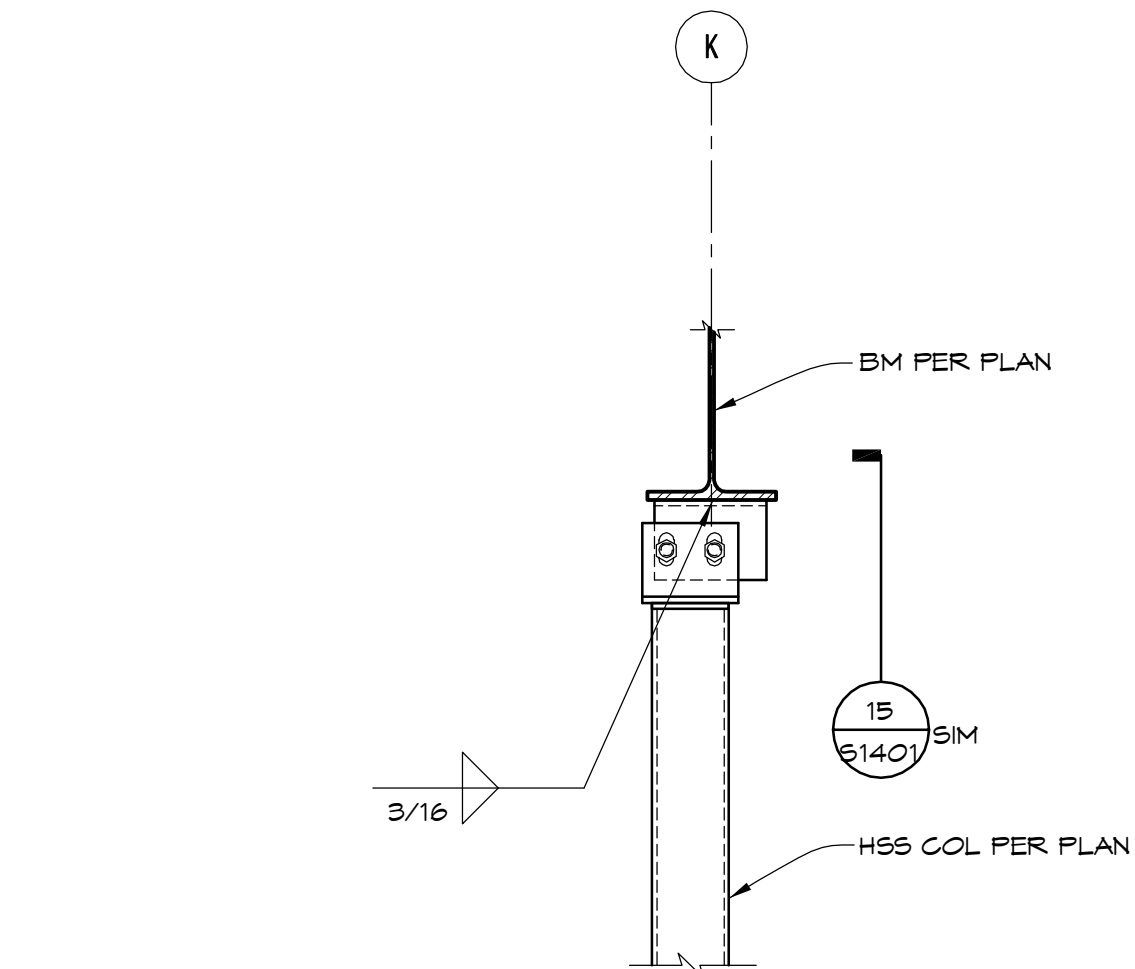

## CHANNEL STIFFENER

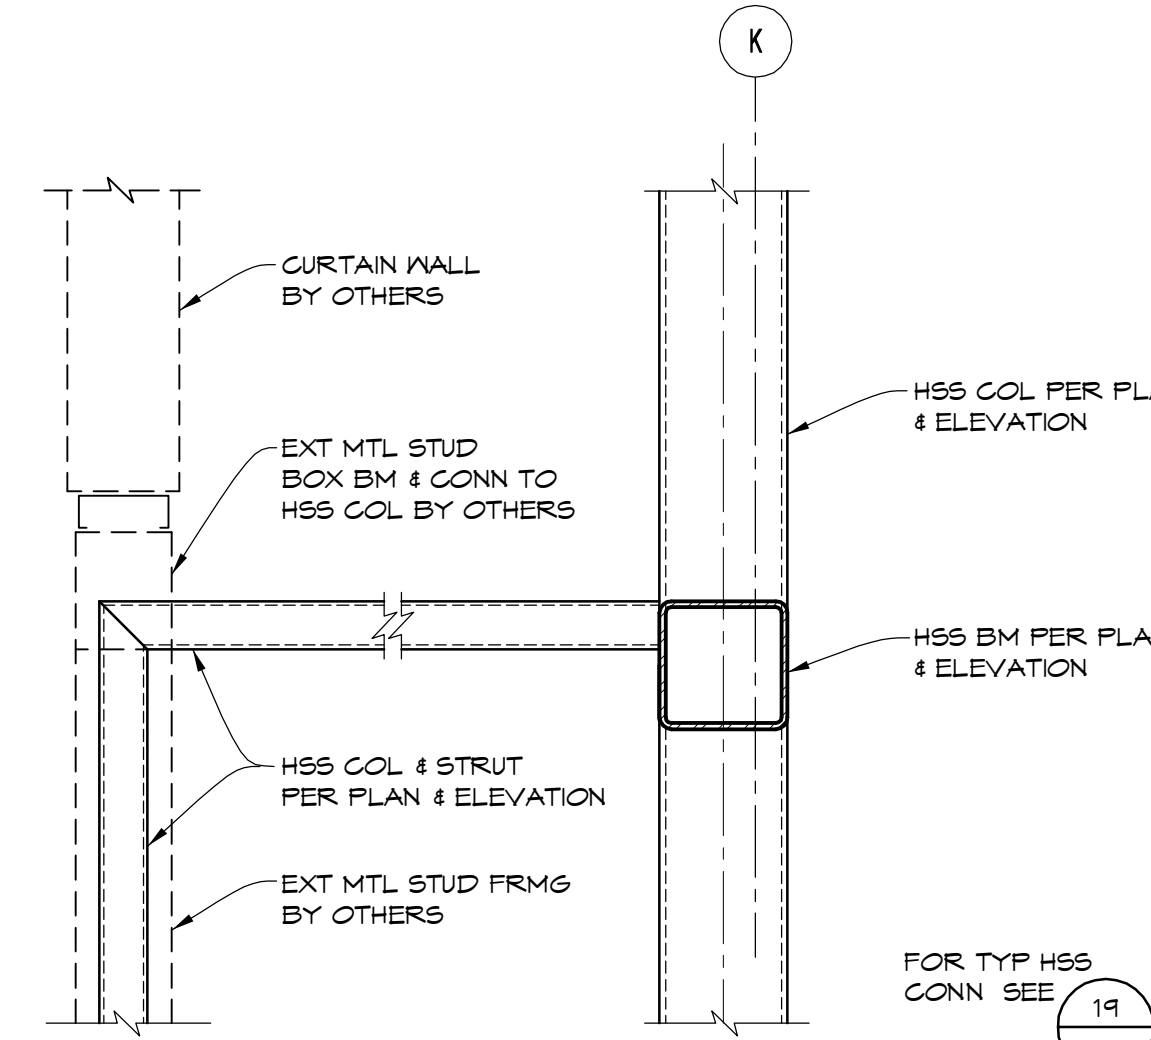

NOT USED

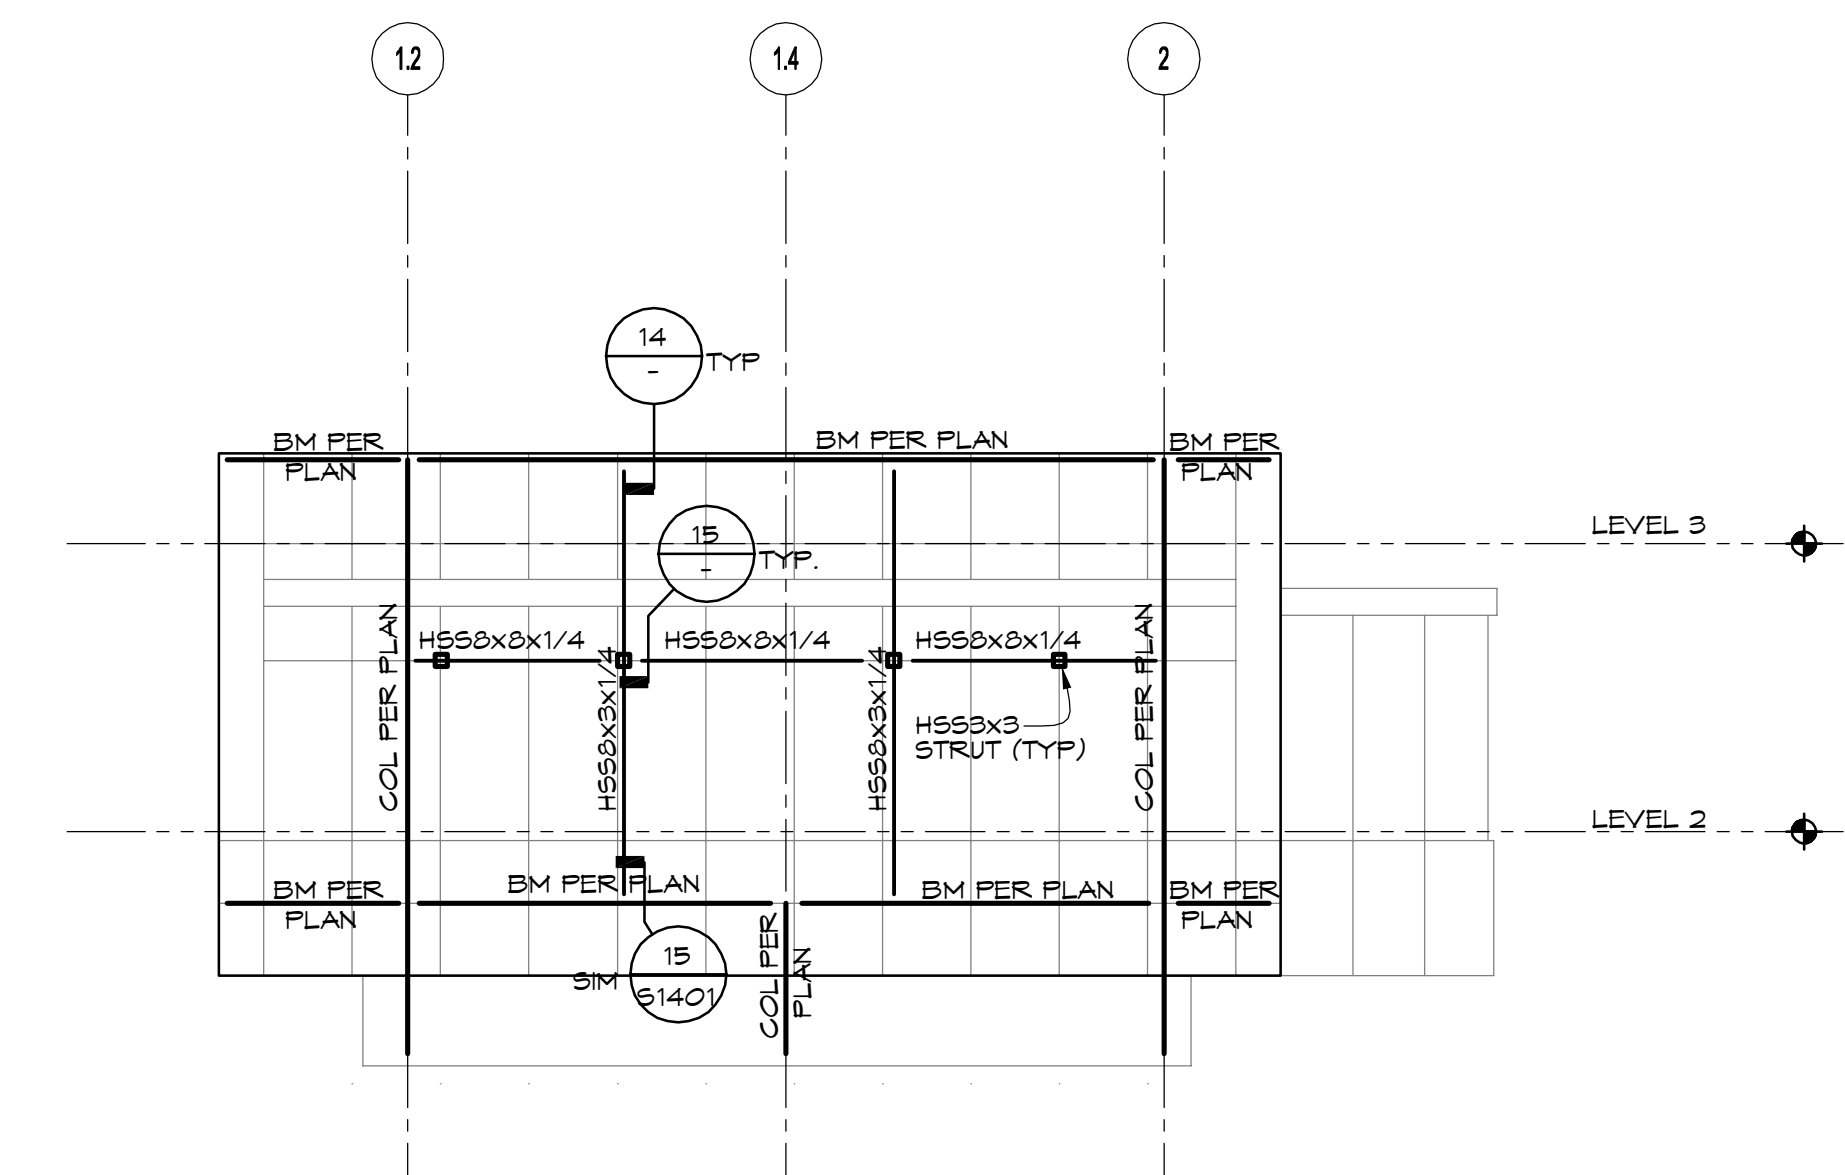

FRAMING ELEVATION AT AUDITORIUM-GRID (K)