




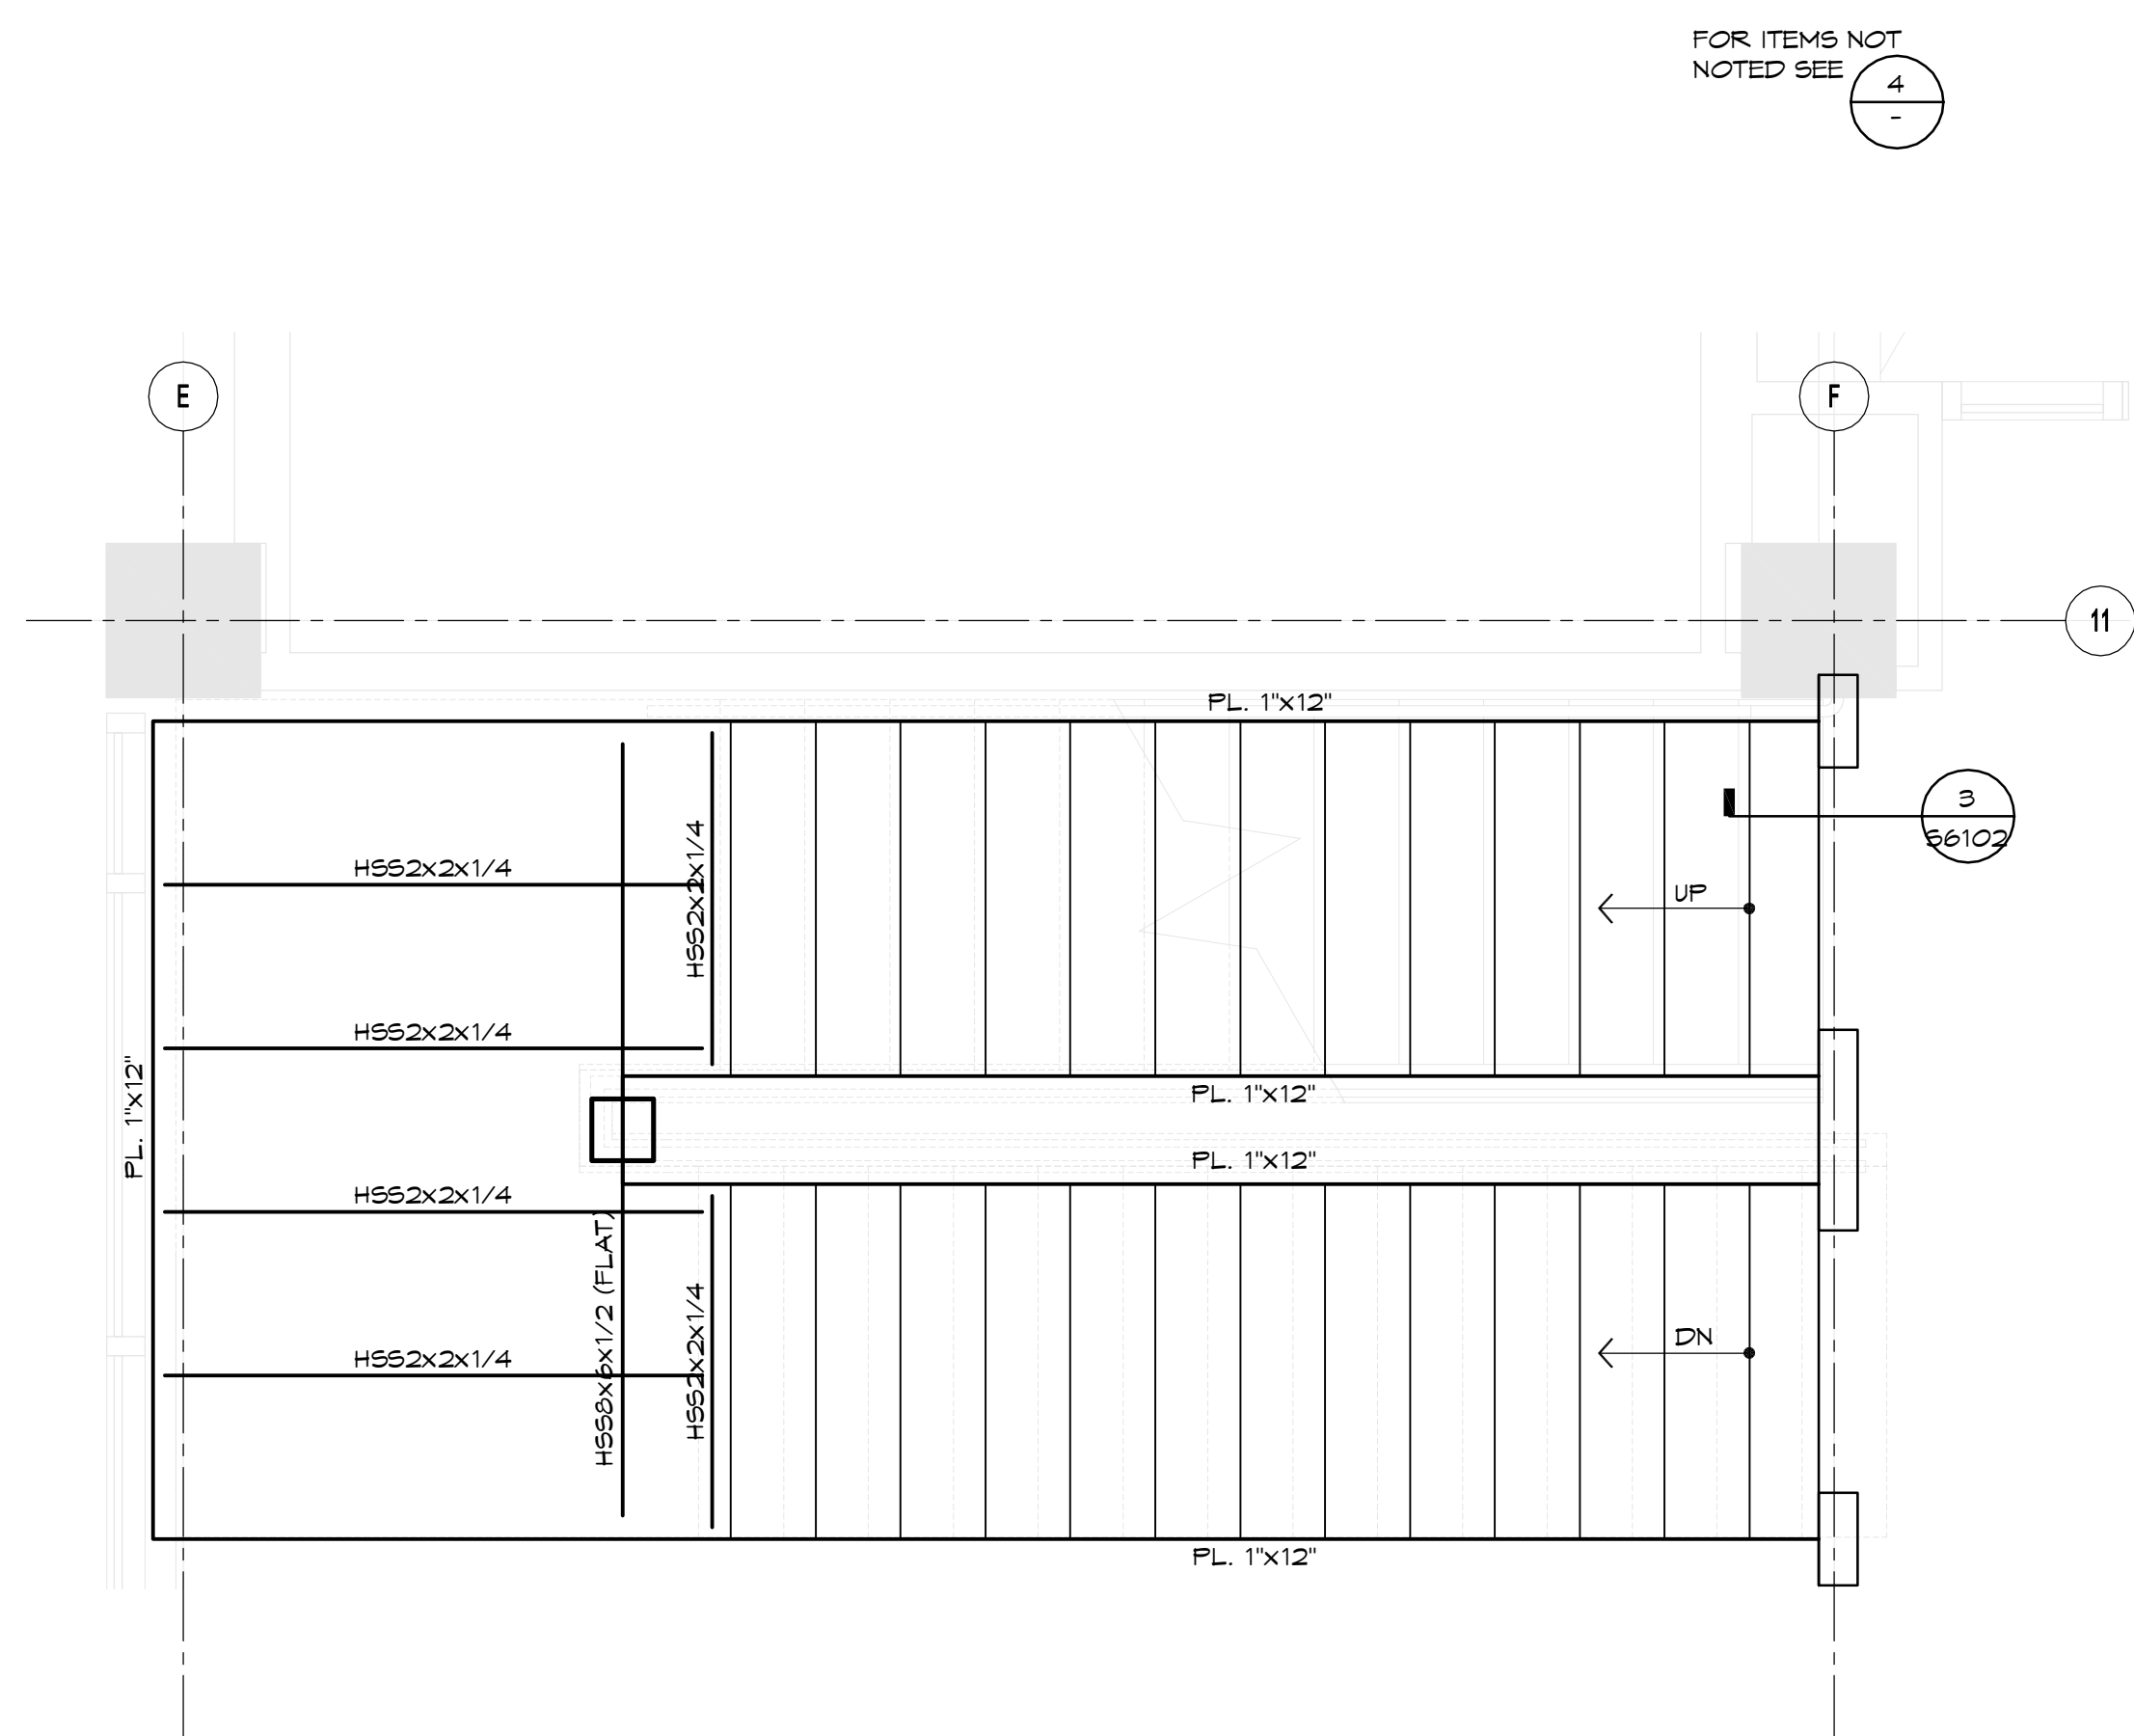


STAIR #8

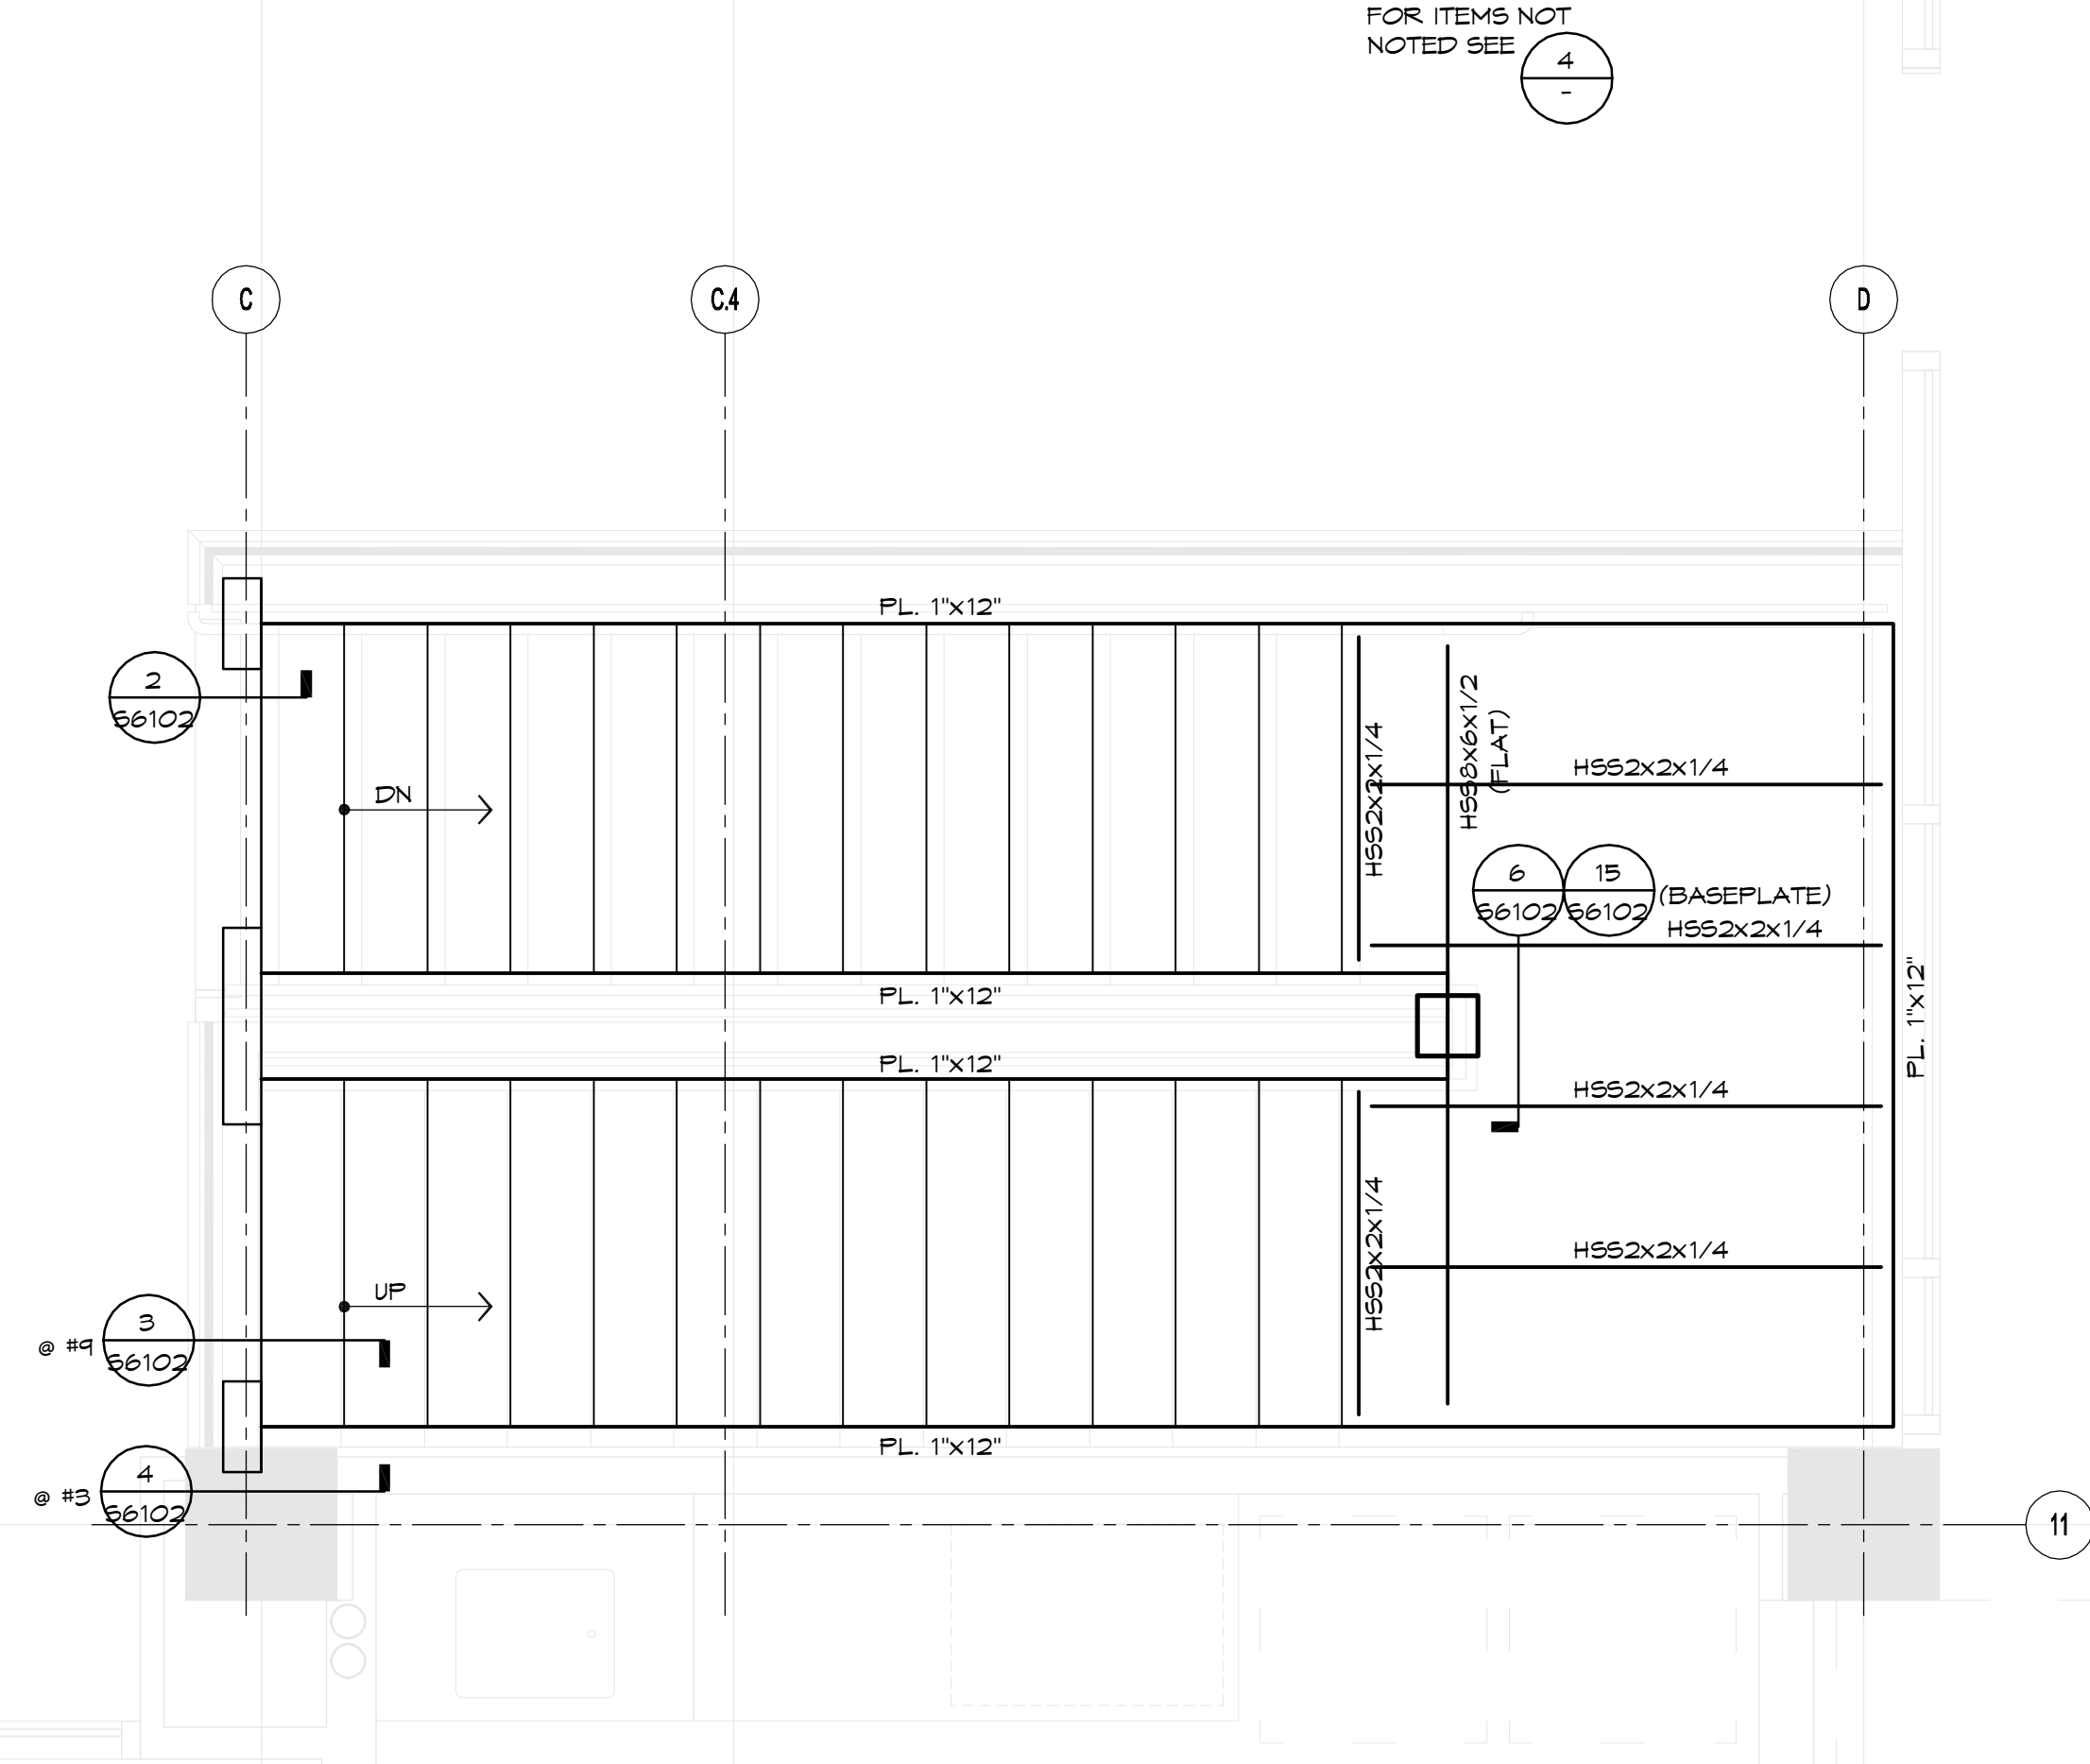


STAIR #3 AND #9

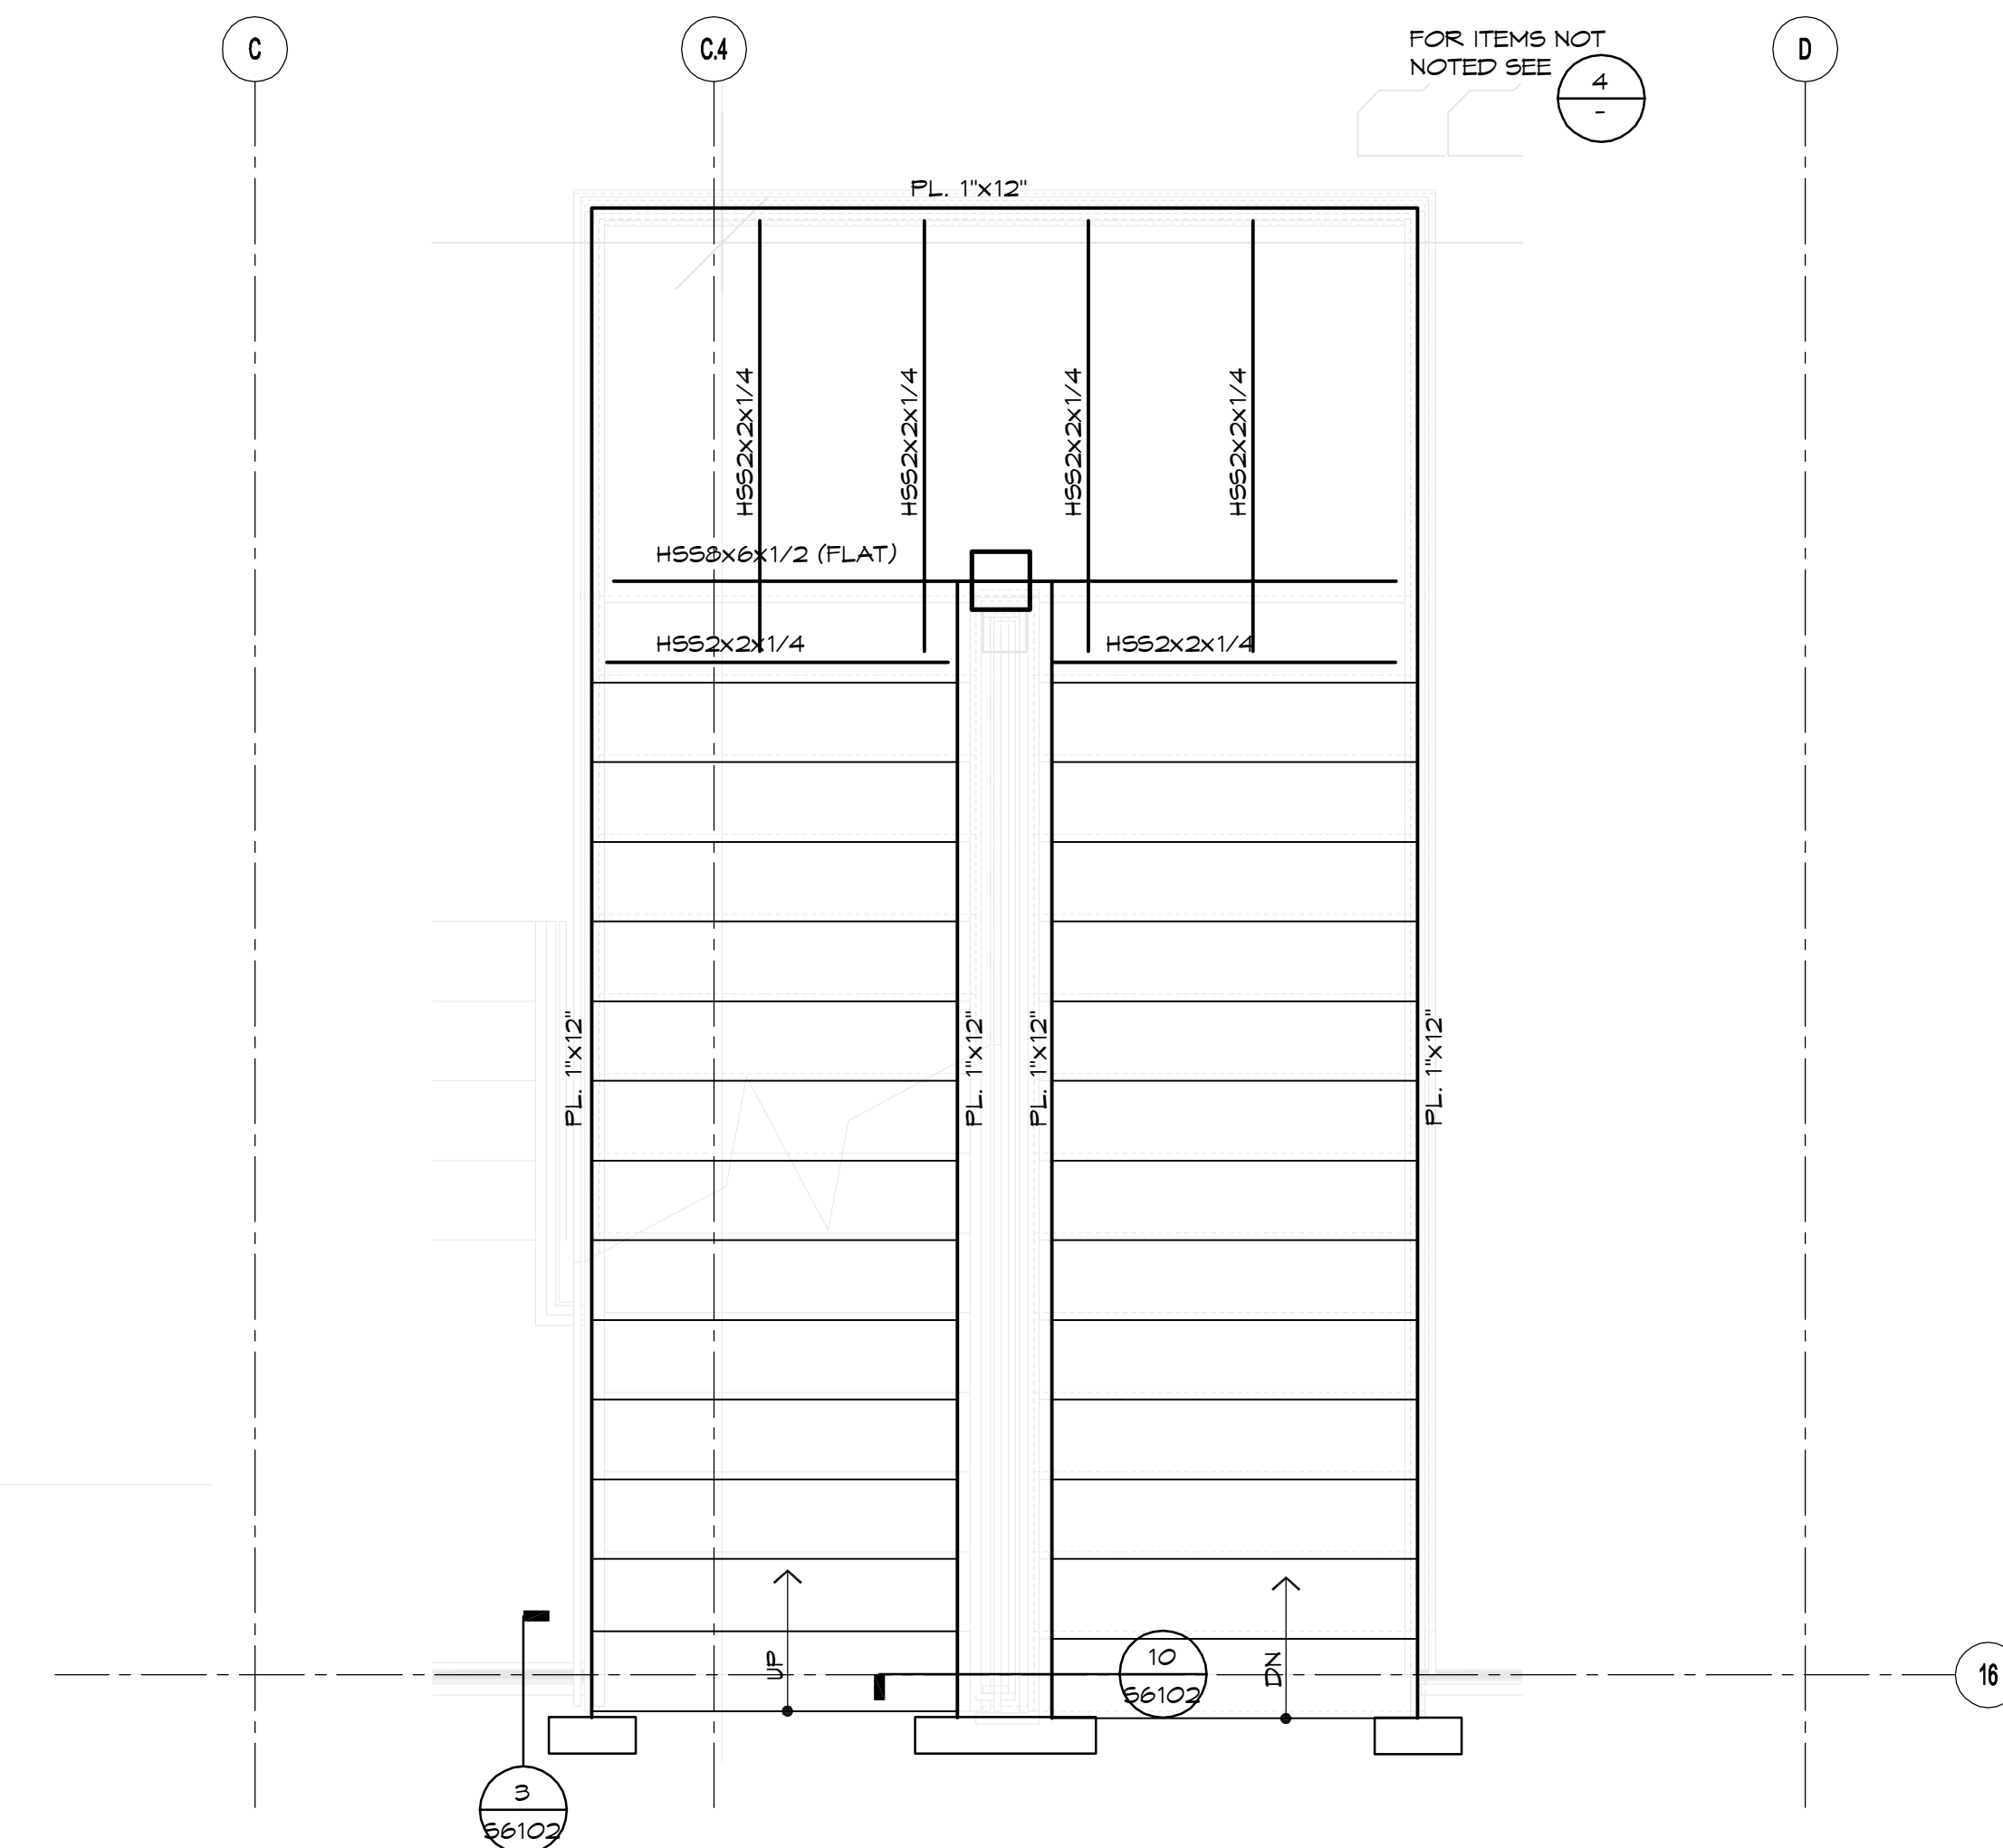

STAIR #1 - LEVELS 2 THRU 4

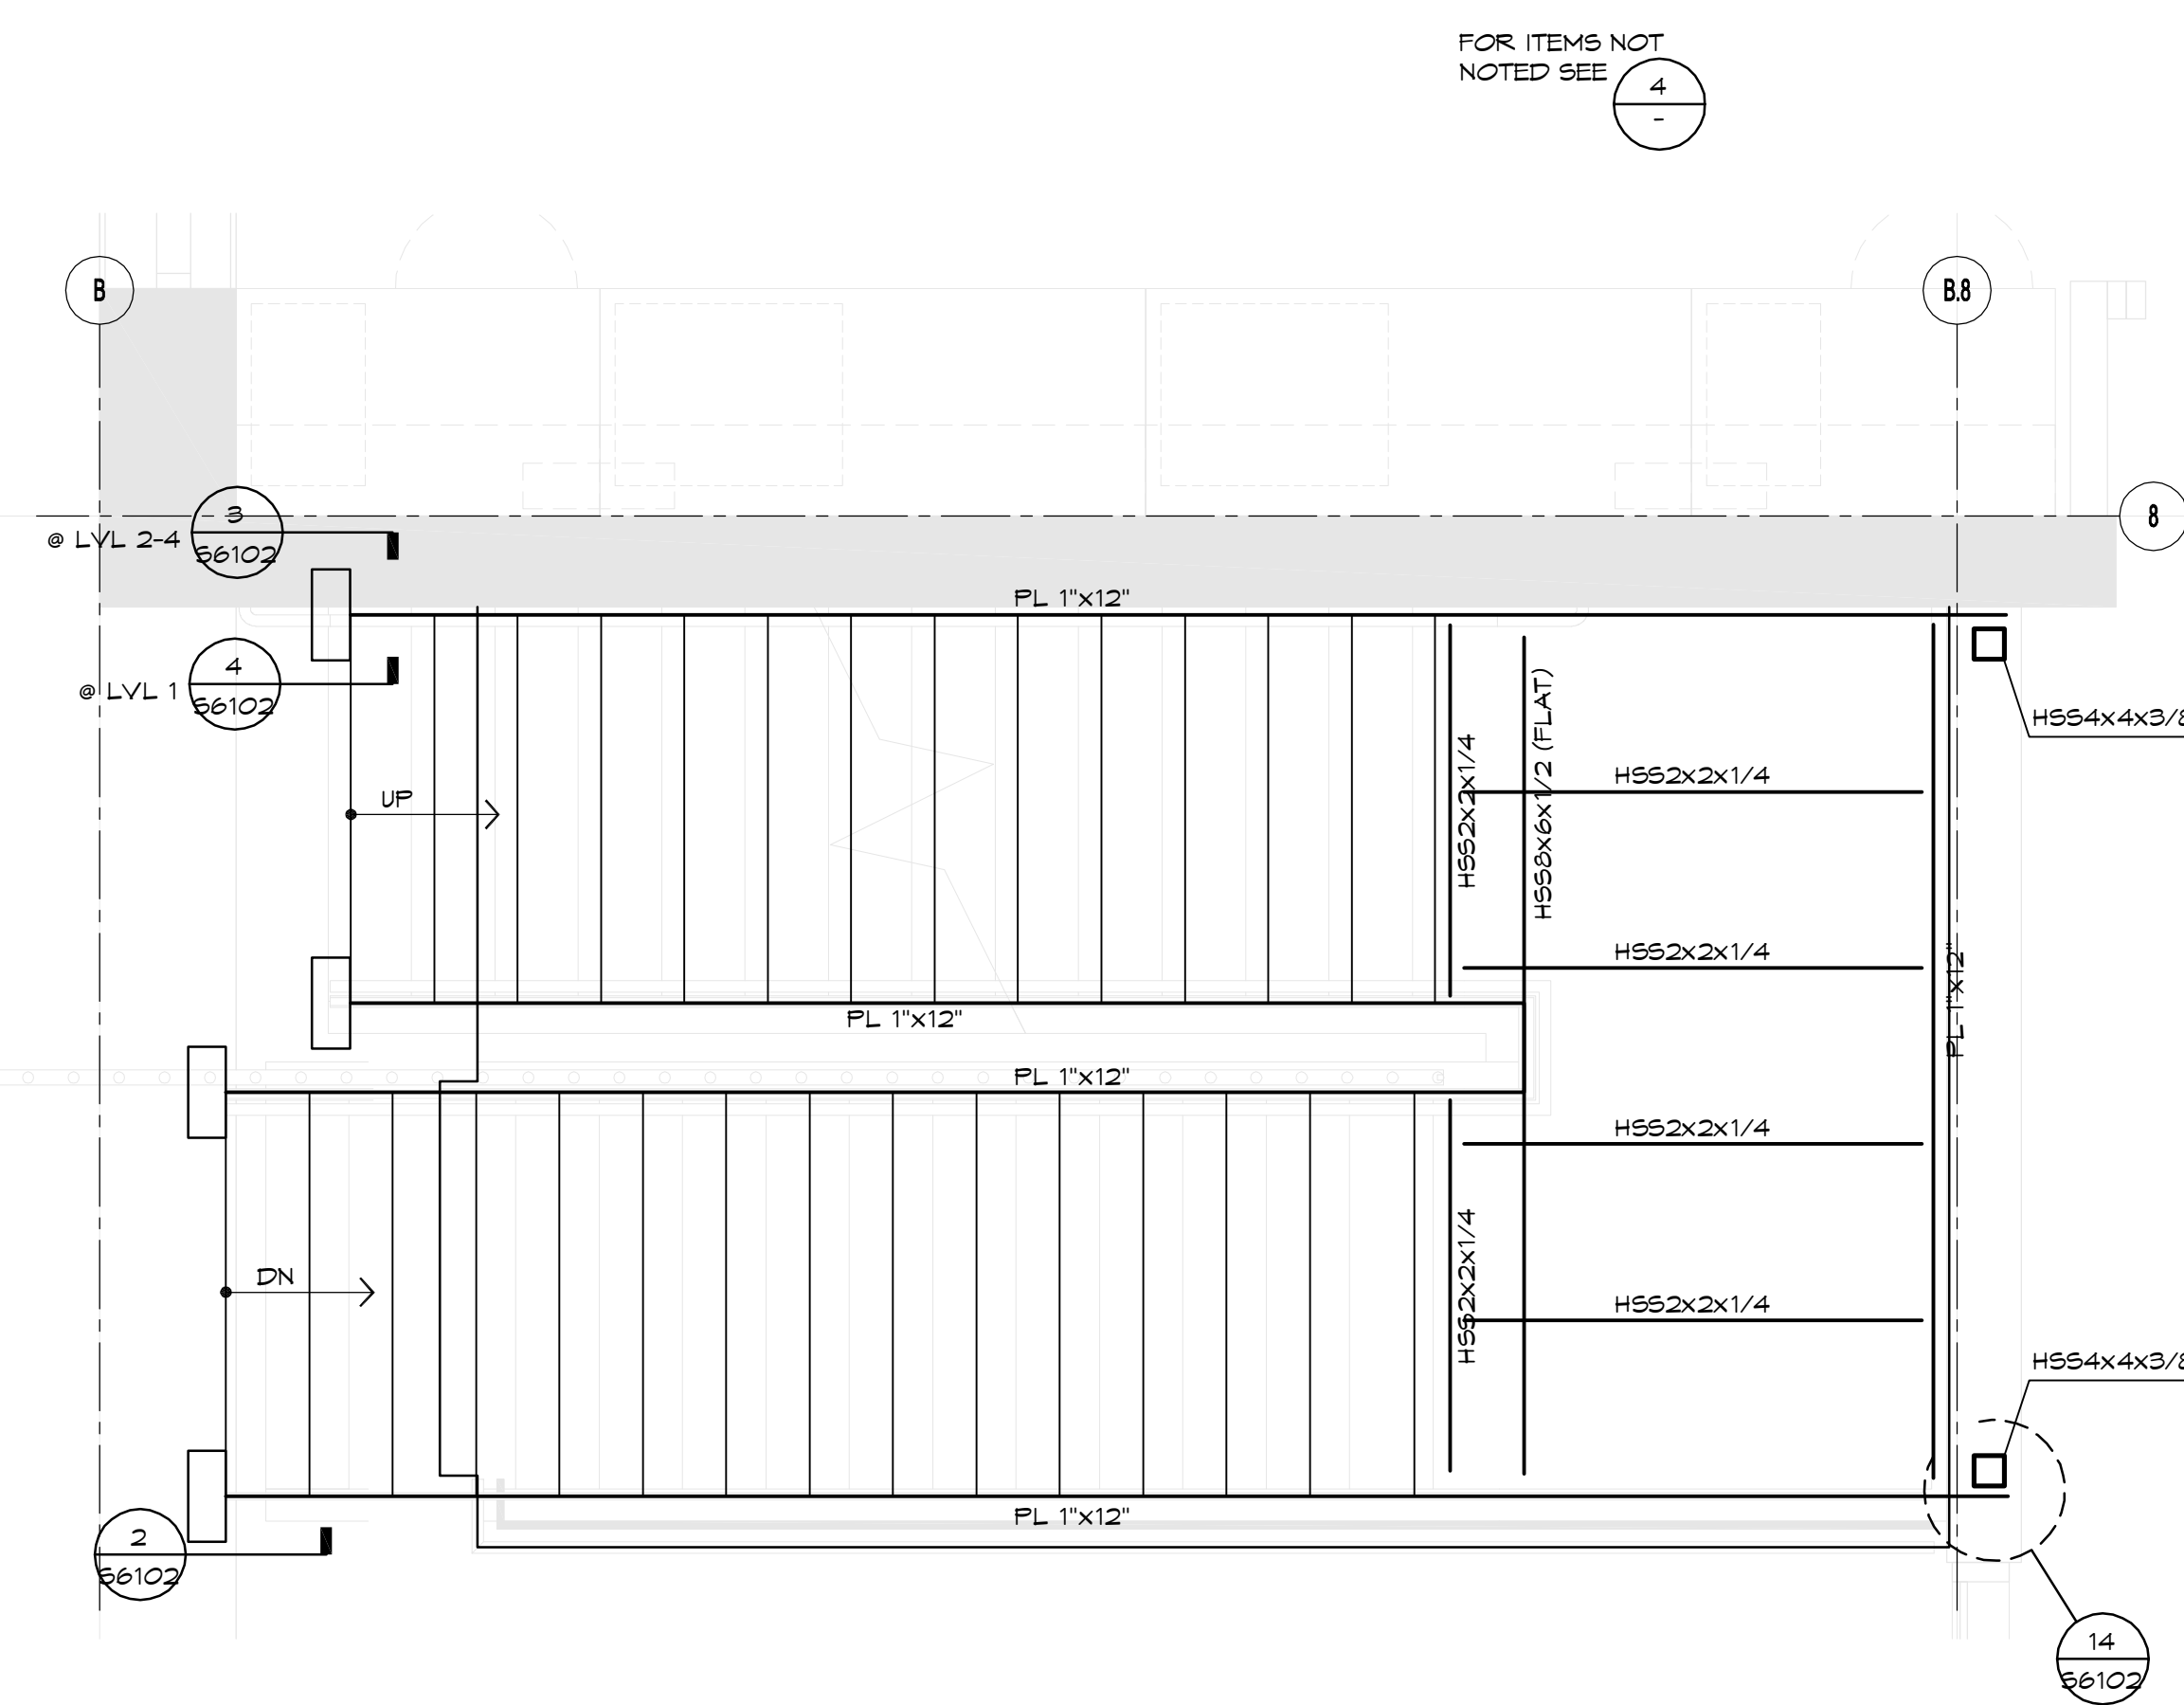

STAIR #4

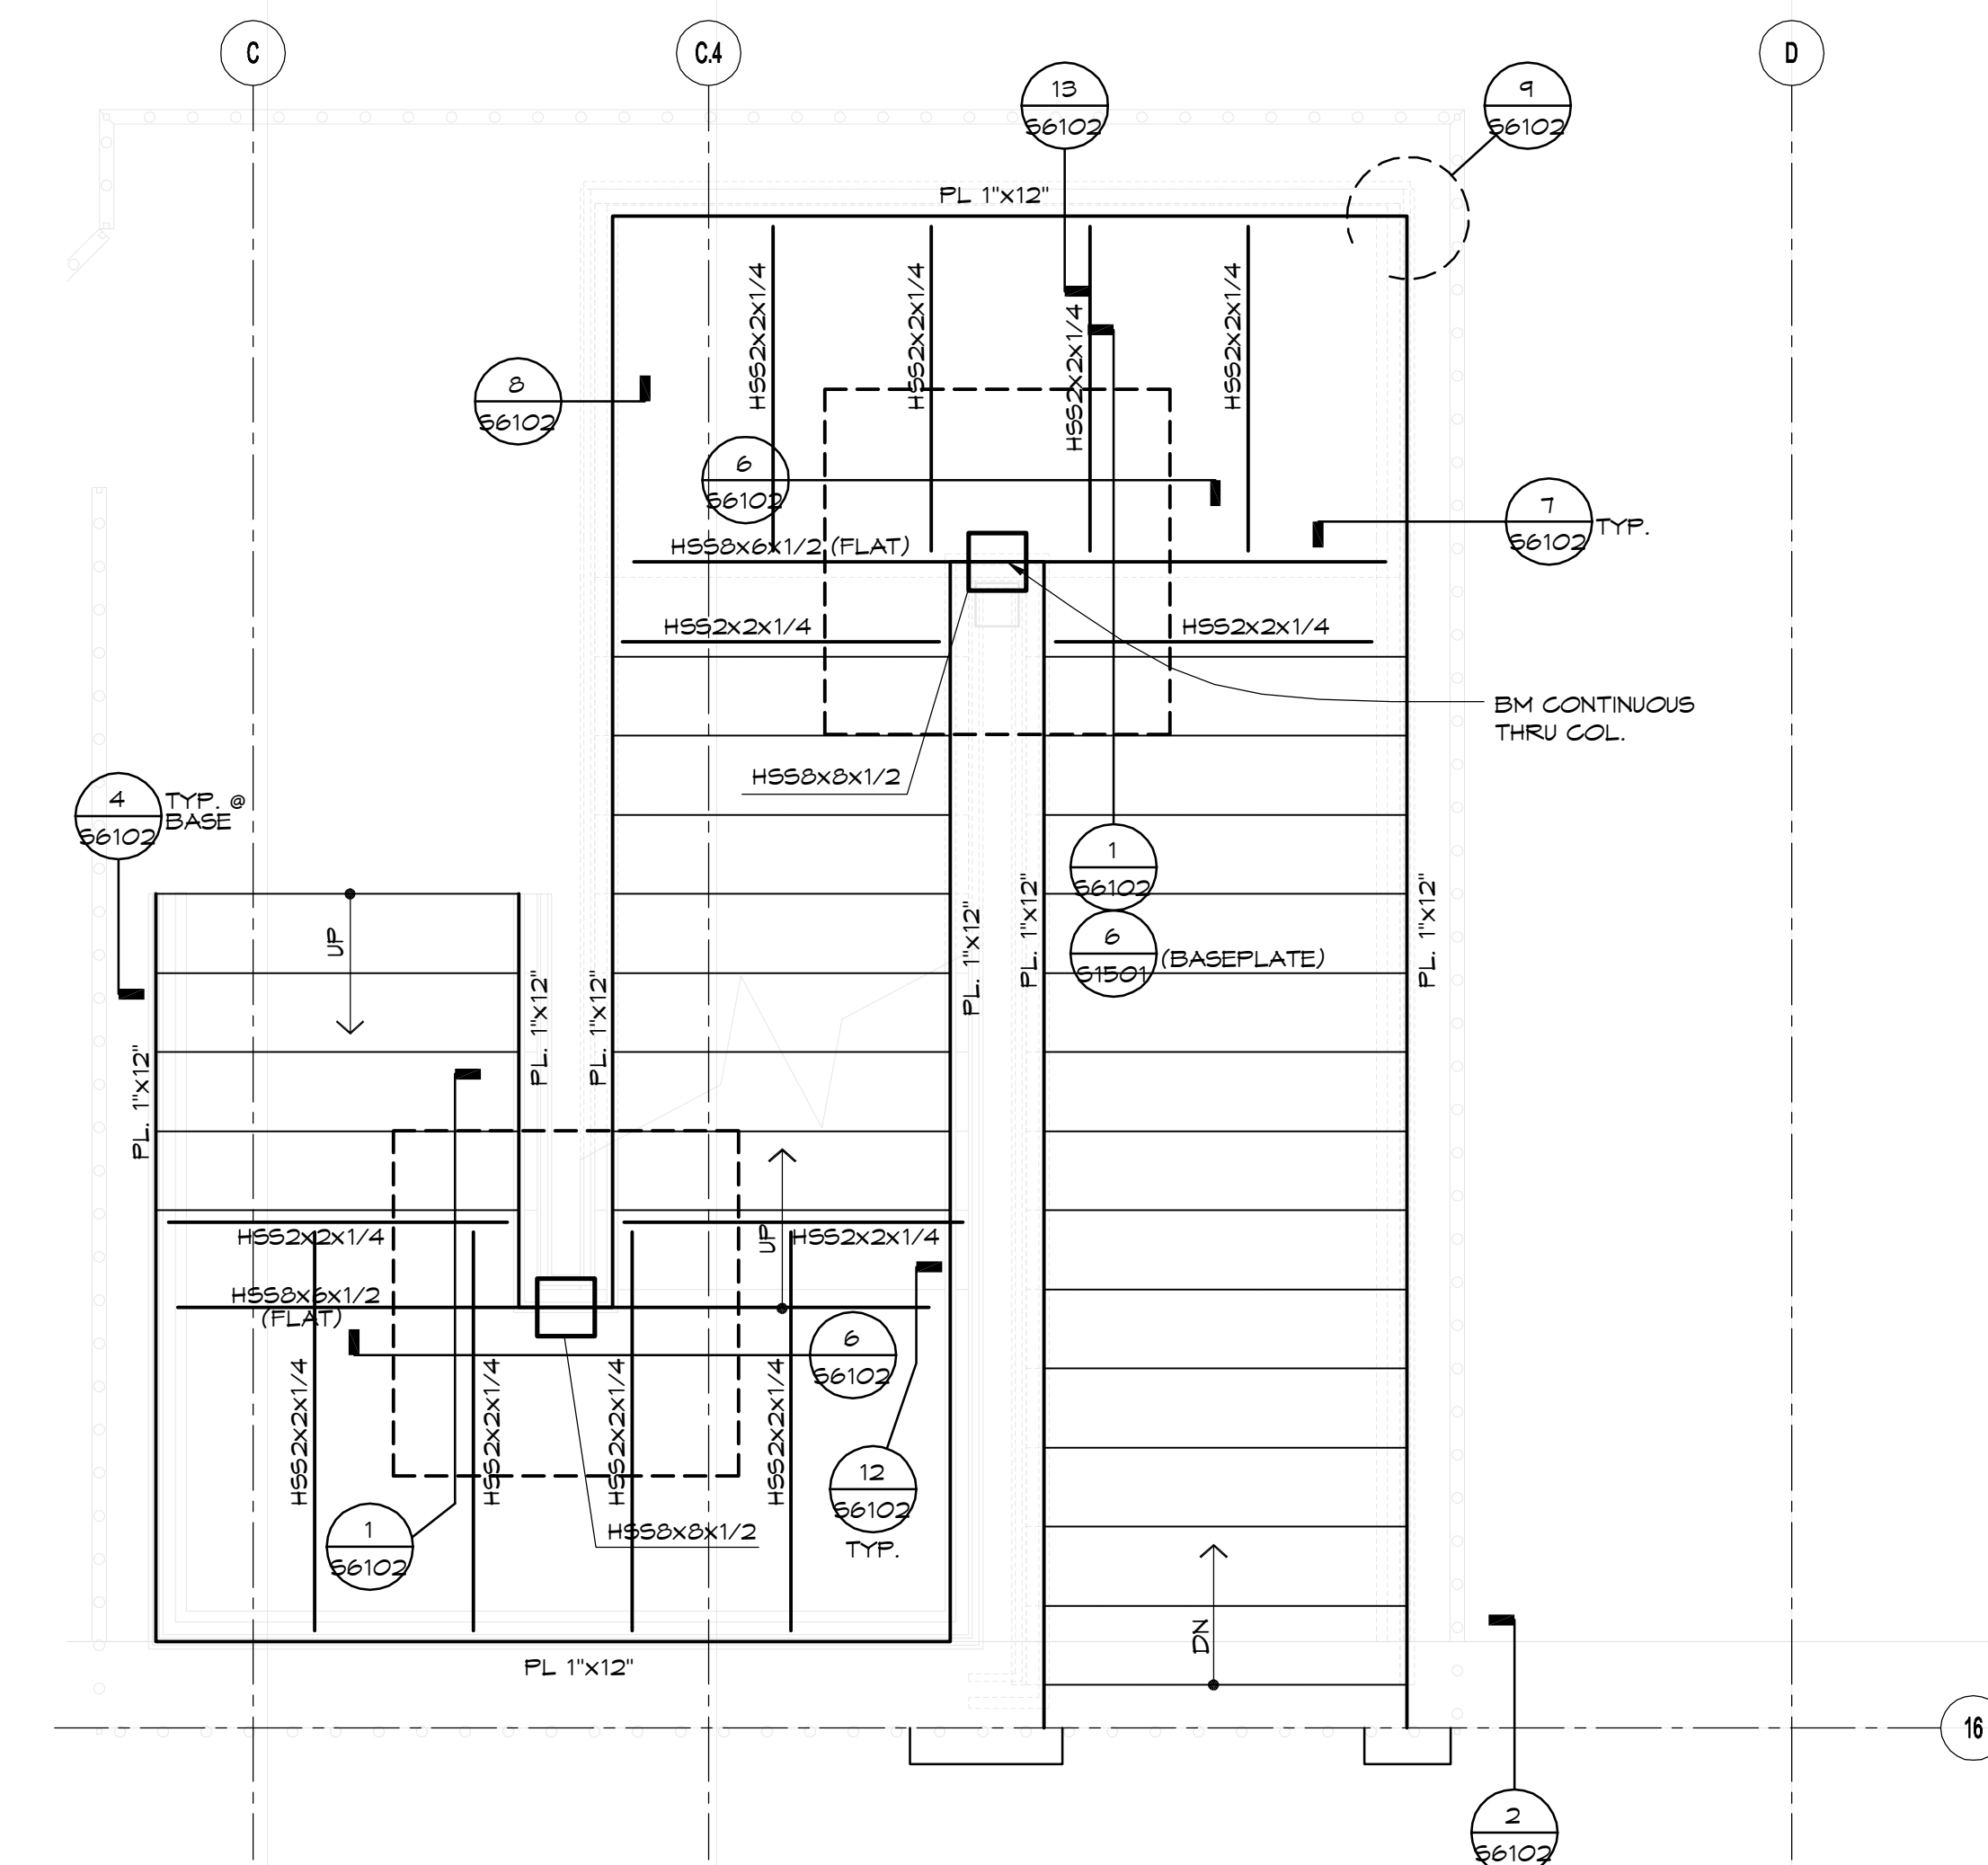

STAIR #1 - LEVEL 1

NOT USED

NOT USED

NOT USED

and the date of such alteration, and the specific description of the alteration.

NOT USED

6

S6101

DRAWN BY:
PROJECT #: 208005.000
SHEET NUMBER

SHEET NAME	STAIR PLANS
------------	-------------

FENTRESS | ARCHITECTS

431 Broadway, Denver, CO 80333
303 | 722 | 9400

DAVIS DAVIS

Lankford/Phelps Consortium LLC
665 United Broadway, Suite 1450 San Diego, CA 92101
619-520-5665 619-520-1665 Fax

CONSULTANT

HOPE

HOPE ENGINEERING ©2004
1301 Third Avenue
TEL: (619) 235-4673
Suite 100
FAX: (619) 235-4675
San Diego, Ca 92101



SAN

FORD CONS

2880 TORREY PARK
LA JOLLA, CA 92037

FOR REGENE
INES SCENIC DRIVE
ALIFORNIA 92037

RATIVE MED

DICINE

[illegible]

COPYRIGHT © FENTRESS ARCHITECT	
ISSUED FOR	DATE
BD PK #1 100 CD	02.16
BD PK #2 100 CD	03.26
100% CD	05.08

Warning: It is a violation of the law for any person, unless acting under the direction of a licensed architect, to alter an item in any way. If an item in this document is altered, the altering architect, if other than the architect of record, shall affix to the item his seal and the notation "altered by" followed by his signature and the date of such alteration, and the specific description of the alteration.