

GENERAL NOTES


1. ALL ARCHITECTURAL PANEL ELEVATIONS SHOW EXTERIOR FACE OF WALL. STRUCTURAL PANEL ELEVATIONS SHOW INTERIOR FACE OF WALL. COORDINATE WITH STRUCTURAL.
2. REFER TO PROJECT MANUAL FOR SCHEDULE OF CIRCULAR OPENINGS. EACH CIRCULAR OPENING IS LOCATED AT ITS CENTERPOINT FROM THE 0.0 POINT LOCATED AT THE BOTTOM LEFT CORNER ON THE EXTERIOR FACE OF EACH PANEL.
3. OVERALL PANEL DIMENSION SHOWS @ OF JOINTS.
4. REFER TO STRUCTURAL PANEL ELEVATIONS FOR DIMENSIONS OF OVERALL PANEL.
5. QUANTITY OF SANDBLASTED SHOE PRINT PATTERNS IS AS SHOWN ON DRAWINGS.
6. 0.0 MARK IS LOCATED AT THE INTERIOR FINISH FLOOR ELEVATION

PANEL LEGEND

- CIRCULAR OPENING WITH GLAZING - REFER TO CIRCULAR OPENING SCHEDULE IN PROJECT MANUAL FOR SIZE, LOCATION AND GLAZING TYPE
- CIRCULAR OPENING - REFER TO CIRCULAR OPENING SCHEDULE IN PROJECT MANUAL FOR SIZE AND LOCATION
- ⊕ 0.0 MARK INDICATES STARTING POINT TO LOCATE CENTERPOINT OF CIRCULAR OPENINGS ON THE EXTERIOR FACE
- + CENTERPOINT OF OPENING
- INTERIOR FINISH FLOOR ELEVATION
- EXTERIOR FINISH GRADE
- ROOF LEDGER LINE


KEY NOTES

- 1 DRINKING FOUNTAIN, VERIFY OPENING SIZE AND HEIGHT ABOVE FINISHED EXTERIOR GRADE PRIOR TO START OF CONSTRUCTION
- 2 BROKER BOXES, VERIFY OPENING SIZE AND LOCATION PRIOR TO CASTING
- 3 DEAL TRAYS, VERIFY OPENING SIZE AND LOCATION PRIOR TO CASTING
- 4 EMBED PLATE, REFER TO STRUCTURAL FOR LOCATION AND COORDINATE WITH JOISTS AT ELEVATIONS
- 5 SANDBLASTED SHOE PRINT PATTERN, REF. 3/ZA5320
- 6 SCUPPER OPENING, VERIFY DECK HEIGHT PRIOR TO CASTING
- 7 FIRE PROTECTION EQUIPMENT, REF. FIRE PROTECTION
- 8 GAS REGULATOR, REF. PLUMBING
- 9 HOSE BIBB CABINET, REF. 18/ZA5320 & PLUMBING
- 10 MECHANICAL OPENING, VERIFY OPENING SIZE AND LOCATION PRIOR TO CASTING
- 11 CONCRETE RETURN, REF. STRUCTURAL
- 12 STEEL ANGLE CORNER GUARD - CAST INTO WALL EA. SIDE
- 13 RECESSED LIGHT FIXTURE, REF. 5/ZA5325 & ELECTRICAL

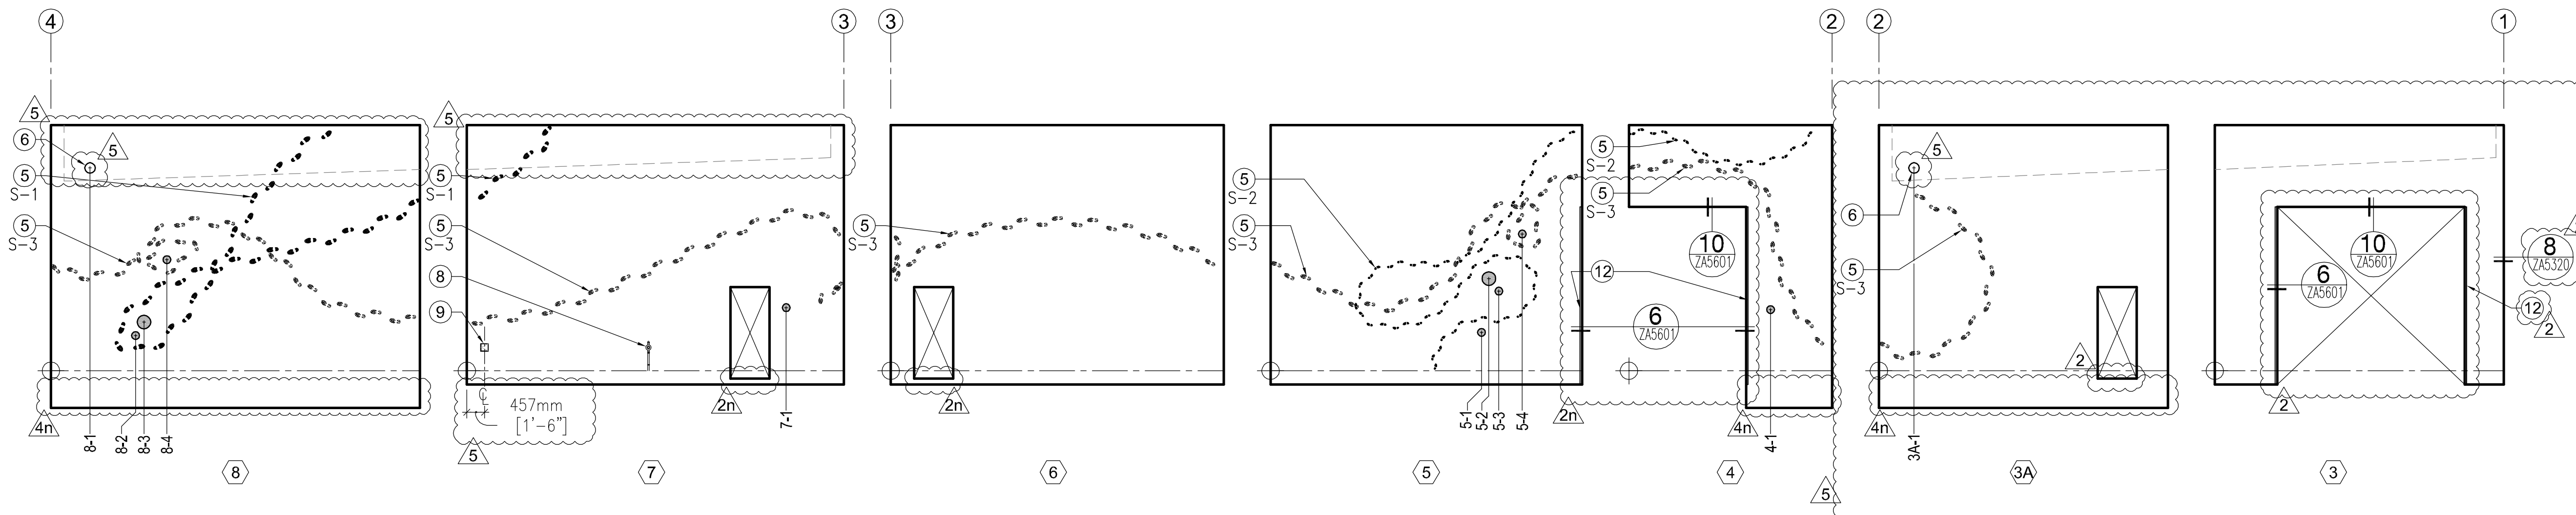


A. MAIN BUILDING EAST PANEL ELEVATION 2

1/8" = 1'-0"

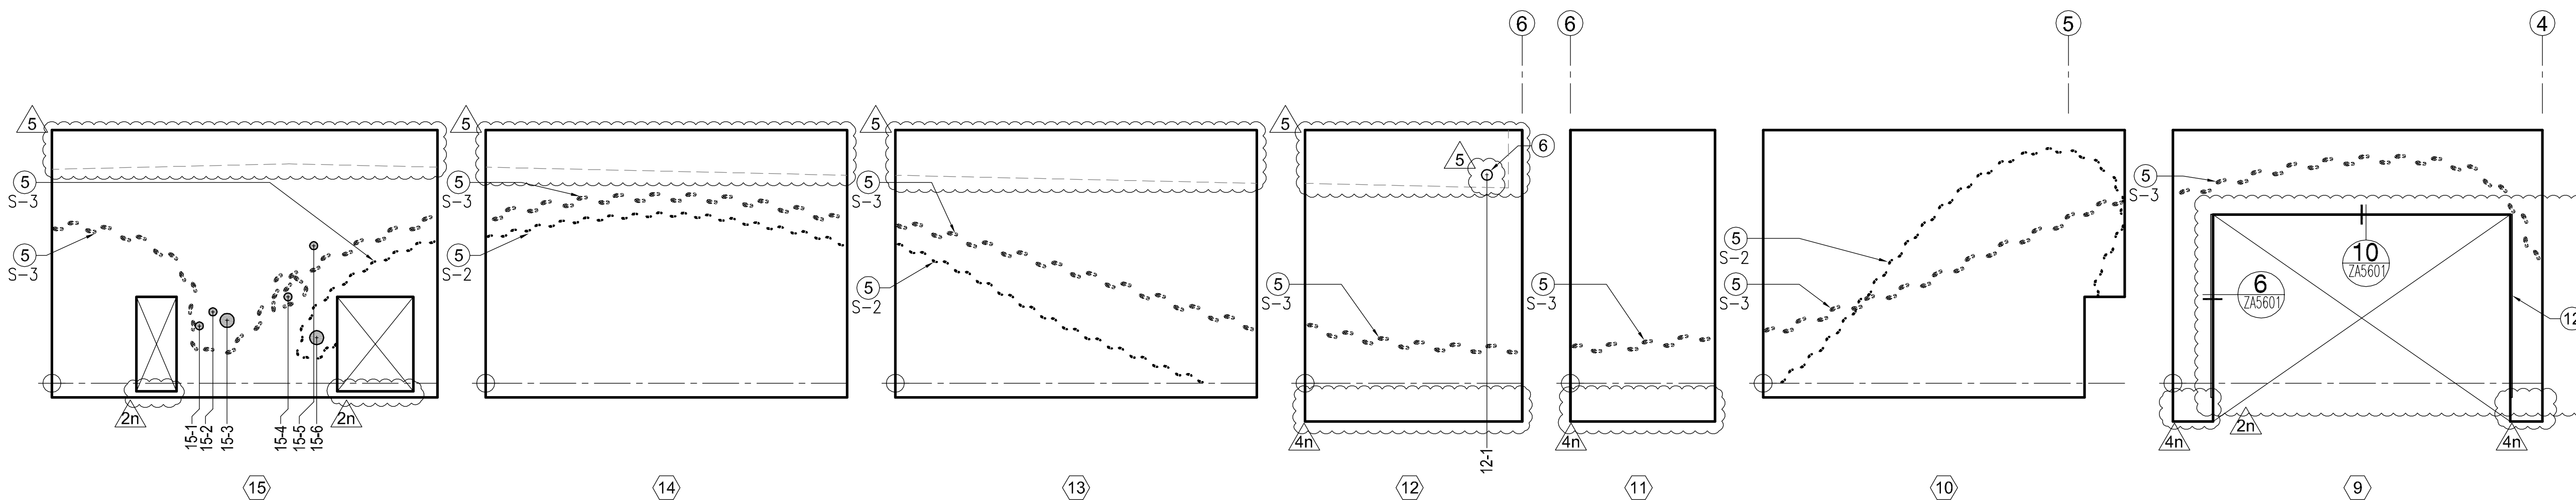

A. MAIN BUILDING EAST PANEL ELEVATION - CONT'D 3

1/8" = 1'-0"

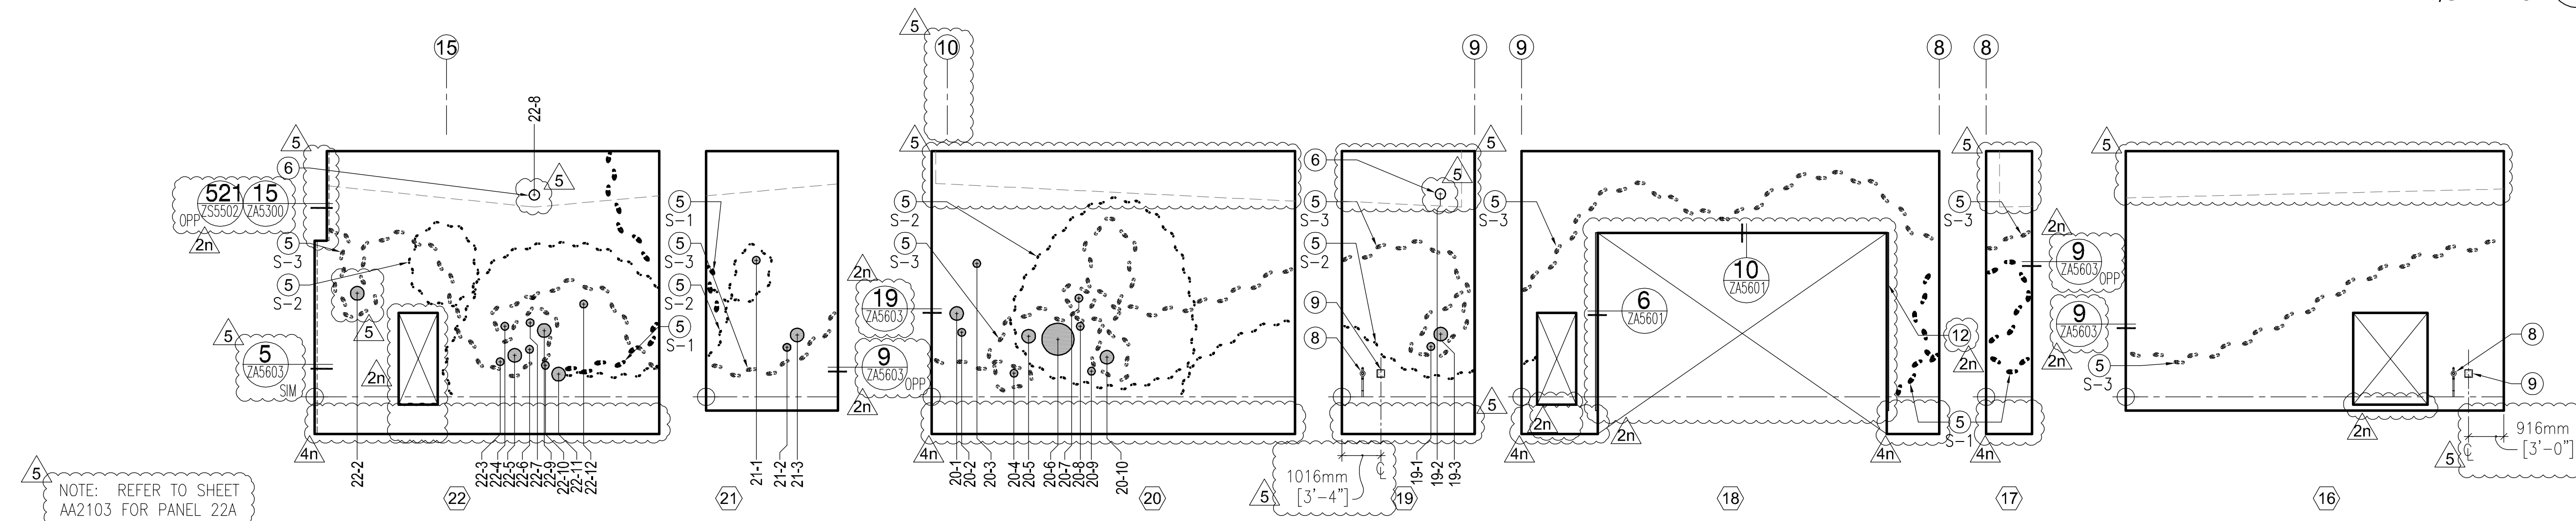

A. MAIN BUILDING EAST PANEL ELEVATION - CONT'D 4

1/8" = 1'-0"

CERTIFICATIONS		
KEY PLAN		
REVISION NOTES		
MARK	DATE	DESCRIPTION
	02/12/10	ADDENDUM #2
	02/25/10	ADDENDUM #4
	06/28/10	DESIGN CLARIFICATIONS
ADDENDUM DELTA TYPES		
	ISSUED BY ADDNM. SKETCH OR BY RE-ISSUED SHEET	
	ISSUED BY ADDNM. NARRATIVE (TEXT) ONLY	
	ISSUED BY ADDNM. RESPONSE TO BIDDER QUESTION ONLY	
GRAPHIC SCALE		
<div>04'16'</div> <div>2'8'20'</div>		
CONTRACTORS		
BUILDING		
PROJECT		
DRAWING		
DRAWING TITLE MAIN BLDG CONCRETE PANEL ELEVATIONS		
FILE NAME A-A2100-NAZ00001.DWG		
FLOOR NO. 01		
DRAWN BY DATE DRAFTED: 01/03/2010		
CHECKED BY SHEET SIZE: 30 X 42		
DRAWING NO.  5  2 A A 2100		
PACKAGE   DISC.   TYPE   SHEET NO.		