




A. NORTH RESTROOM EAST PANEL ELEVATION 2

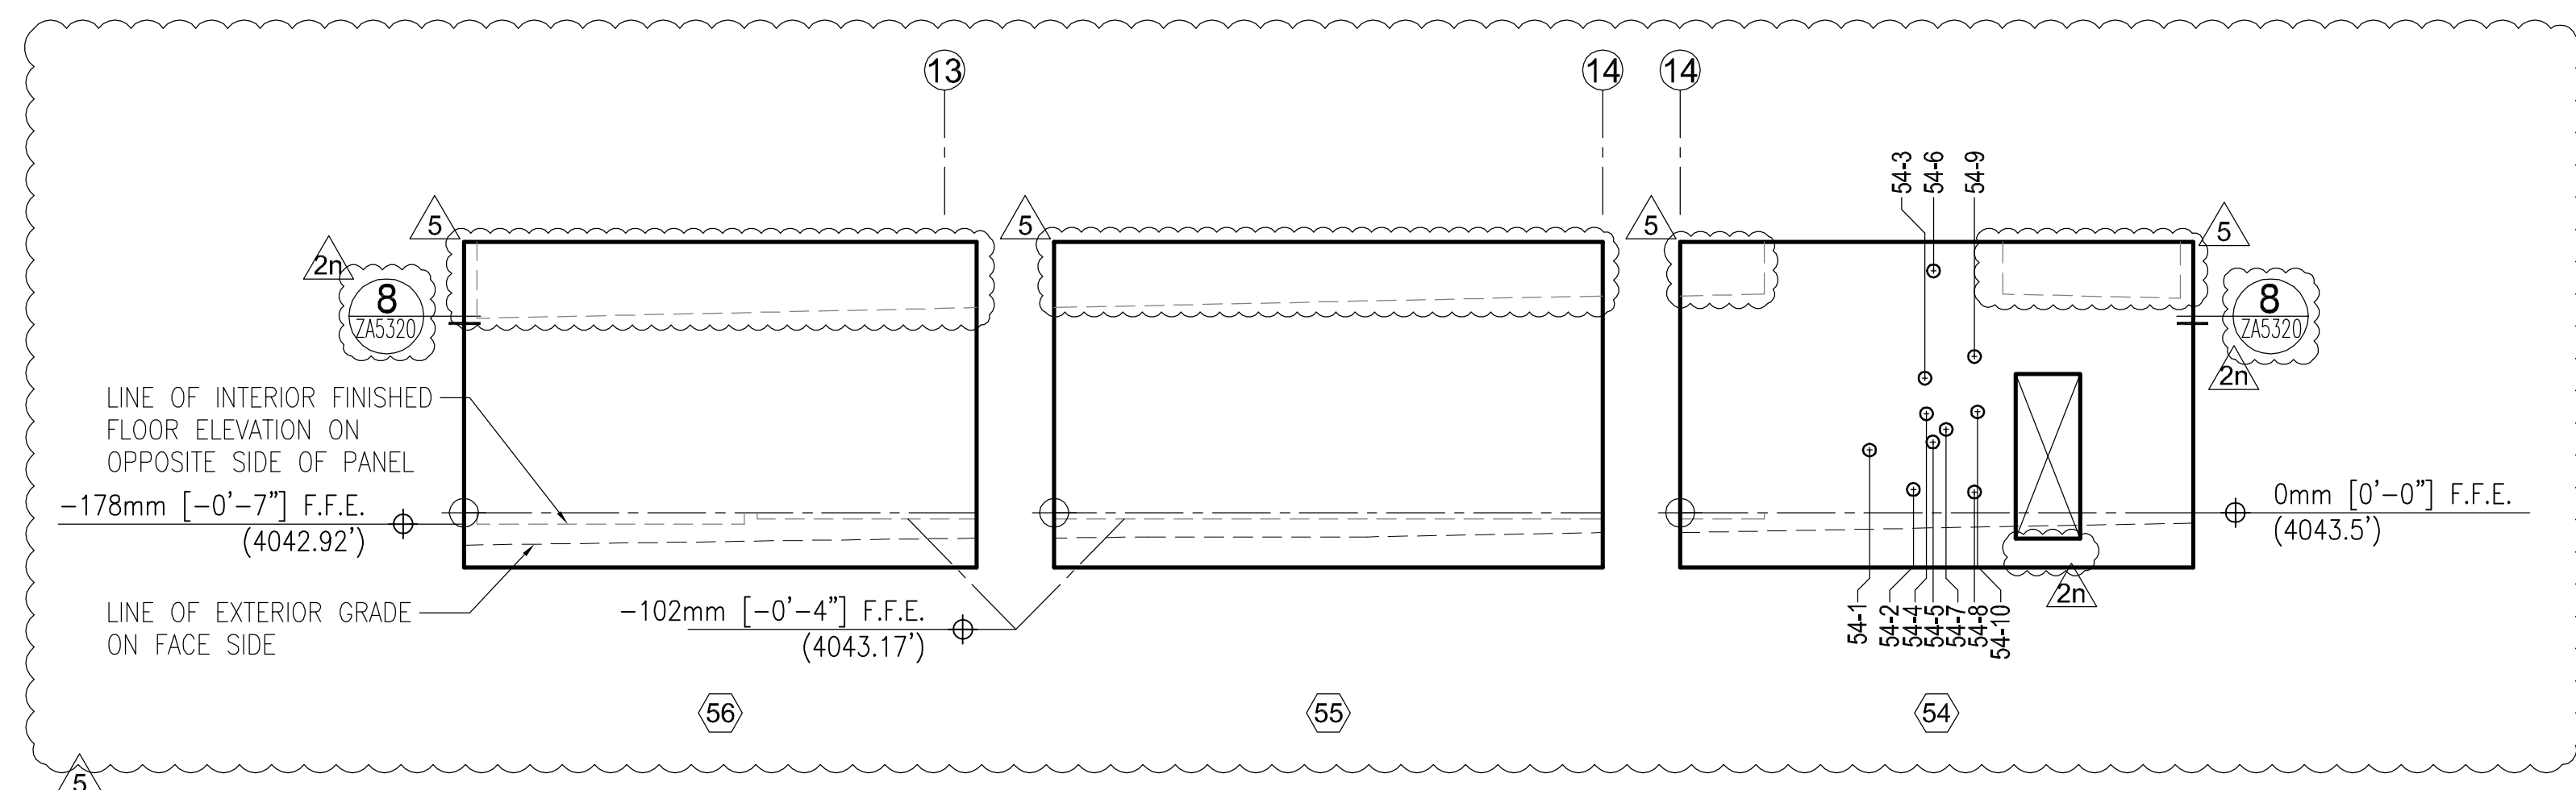

A. NORTH RESTROOM WEST PANEL ELEVATION 4

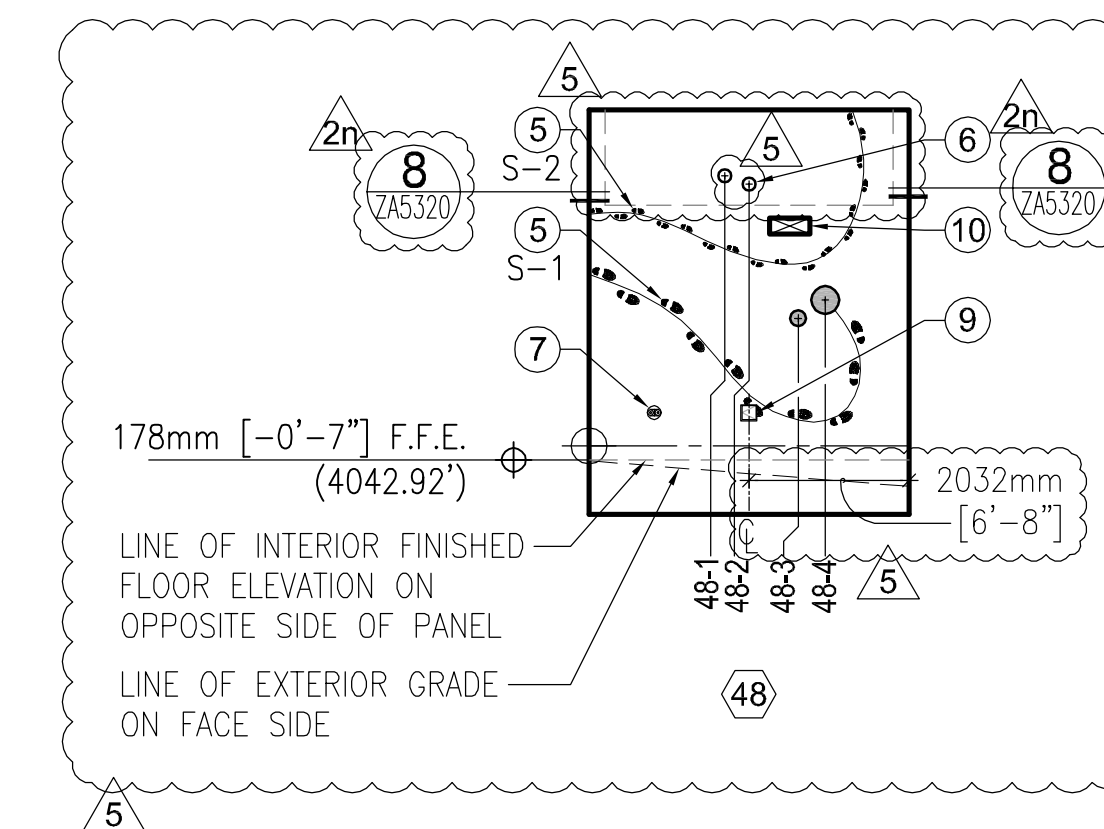

A. NORTH RESTROOM NORTH PANEL ELEVATION 1
1/8" = 1'-0"

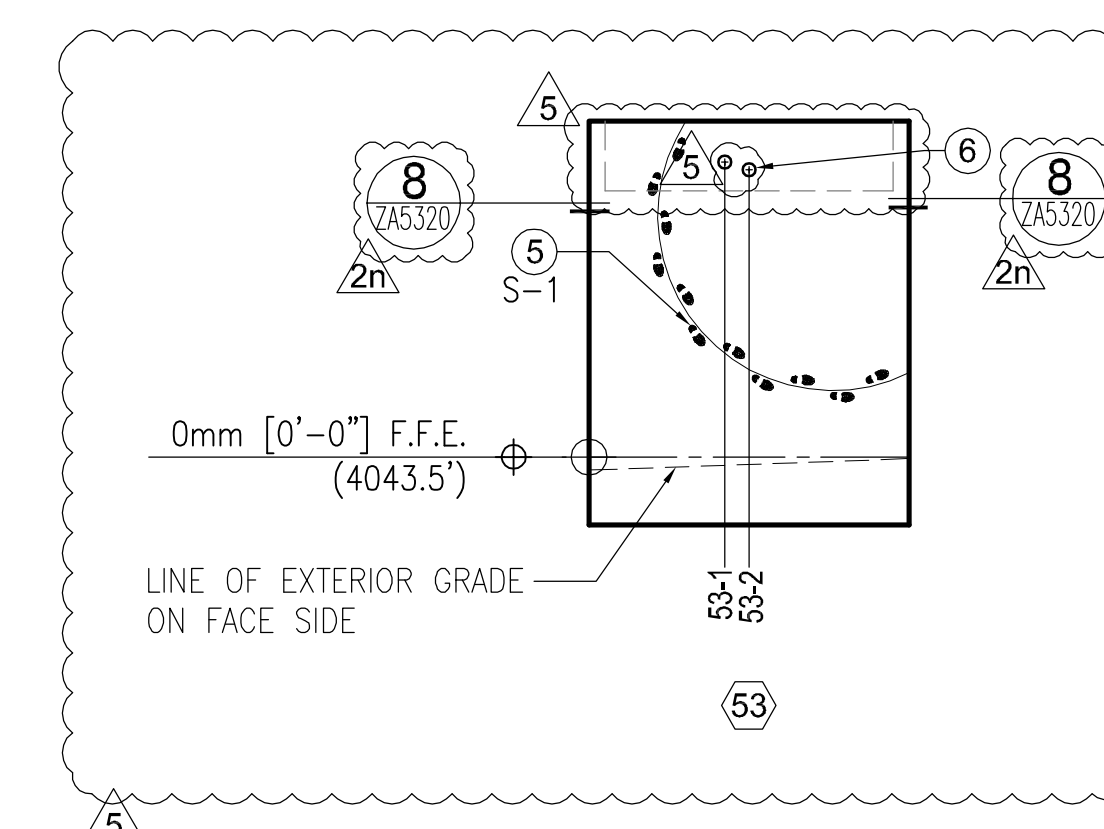








A. NORTH RESTROOM SOUTH PANEL ELEVATION 3

- ## GENERAL NOTES

1. ALL ARCHITECTURAL PANEL ELEVATIONS SHOW EXTERIOR FACE OF WALL. STRUCTURAL PANEL ELEVATIONS SHOW INTERIOR FACE OF WALL. COORDINATE WITH STRUCTURAL.
2. REFER TO PROJECT MANUAL FOR SCHEDULE OF CIRCULAR OPENINGS. EACH CIRCULAR OPENING IS LOCATED AT ITS CENTERPOINT FROM THE 0.0 POINT LOCATED AT THE BOTTOM LEFT CORNER ON THE EXTERIOR FACE OF EACH PANEL.
3. OVERALL PANEL DIMENSION SHOWS ϕ OF JOINTS.
4. REFER TO STRUCTURAL PANEL ELEVATIONS FOR DIMENSIONS OF OVERALL PANEL.
5. QUANTITY OF SANDBLASTED SHOE PRINT PATTERNS IS AS SHOWN ON DRAWINGS.
6. 0.0 MARK IS LOCATED AT THE INTERIOR FINISH FLOOR ELEVATION

PANEL LEGEND

 -  CIRCULAR OPENING WITH GLAZING – REFER TO CIRCULAR OPENING SCHEDULE IN PROJECT MANUAL FOR SIZE, LOCATION AND GLAZING TYPE
 CIRCULAR OPENING – REFER TO CIRCULAR OPENING SCHEDULE IN PROJECT MANUAL FOR SIZE AND LOCATION
 0,0 MARK INDICATES STARTING POINT TO LOCATE CENTERPOINT OF CIRCULAR OPENINGS ON THE EXTERIOR FACE
 CENTERPOINT OF OPENING
 INTERIOR FINISH FLOOR ELEVATION
 EXTERIOR FINISH GRADE
 ROOF LEDGER LINE

KEY NOTES

- 1) DRINKING FOUNTAIN, VERIFY OPENING SIZE AND HEIGHT ABOVE FINISHED EXTERIOR GRADE PRIOR TO START OF CONSTRUCTION
- 2) BROKER BOXES, VERIFY OPENING SIZE AND LOCATION PRIOR TO CASTING
- 3) DEAL TRAYS, VERIFY OPENING SIZE AND LOCATION PRIOR TO CASTING
- 4) EMBED PLATE, REFER TO STRUCTURAL FOR LOCATION AND COORDINATE WITH JOISTS AT ELEVATIONS
- 5) SANDBLASTED SHOE PRINT PATTERN, REF. 3/ZA5230
- 6) SCUPPER OPENING, VERIFY DECK HEIGHT PRIOR TO CASTING
- 7) FIRE PROTECTION EQUIPMENT, REF. FIRE PROTECTION
- 8) GAS REGULATOR, REF. PLUMBING
- 9) HOSE BIBB CABINET, REF. 18/ZA5230 & PLUMBING
- 10) MECHANICAL OPENING, VERIFY OPENING SIZE AND LOCATION PRIOR TO CASTING
- 11) CONCRETE RETURN, REF. STRUCTURAL
- 12) STEEL ANGLE CORNER GUARD - CAST INTO WALL EA. SIDE
- 13) RECESSED LIGHT FIXTURE, REF. 5/ZA5235 & ELECTRICAL

NOT USED

6

NOT USED


5

NOT USED

8

NOT USED

7

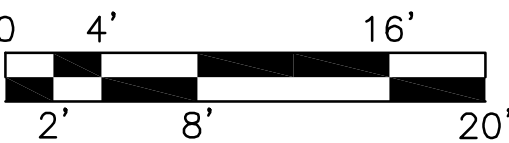MARK		DATE	DESCRIPTION
<u>A</u>		02/12/10	ADDENDUM #2
<u>A</u>		06/28/10	DESIGN CLARIFICATIONS
ADDENDUM DELTA TYPES			
<u>X</u>		ISSUED BY ADDNM. SKETCH OR BY RE-ISSUED SHEET	
<u>Xn</u>		ISSUED BY ADDNM. NARRATIVE (TEXT) ONLY	
<u>Xb</u>		ISSUED BY ADDNM. RESPONSE TO BIDDER QUESTION ONLY	
GRAPHIC SCALE			
CONTRACTORS			
BUILDING			
PROJECT			
DRAWING	DRAWING TITLE: MAIN BLDG CONCRETE PANEL ELEVATIONS		
	FILE NAME: A-A2102-NAZ00001.DWG		
DRAWING	FLOOR NO.: 01		
	DRAWN BY: - DATE DRAFTED: 01/03/2010		
DRAWING	CHECKED BY: - SHEET SIZE: 30 X 42		
	5 <u>A</u> A 2102		
DRAWING NO. PACKAGE DISC. TYPE SHEET NO.			