


 






GENERAL NOTES





1. ALL ARCHITECTURAL PANEL ELEVATIONS SHOW EXTERIOR FACE OF WALL. STRUCTURAL PANEL ELEVATIONS SHOW INTERIOR FACE OF WALL. COORDINATE WITH STRUCTURAL.
2. REFER TO PROJECT MANUAL FOR SCHEDULE OF CIRCULAR OPENINGS. EACH CIRCULAR OPENING IS LOCATED AT ITS CENTERPOINT FROM THE 0.0 POINT LOCATED AT THE BOTTOM LEFT CORNER ON THE EXTERIOR FACE OF EACH PANEL.
3. OVERALL PANEL DIMENSION SHOWS $\frac{1}{2}$ OF JOINTS.
4. REFER TO STRUCTURAL PANEL ELEVATIONS FOR DIMENSIONS OF OVERALL PANEL.
5. QUANTITY OF SANDBLASTED SHOE PRINT PATTERNS IS AS SHOWN ON DRAWINGS.
6. 0.0 MARK IS LOCATED AT THE INTERIOR FINISH FLOOR ELEVATION

PANEL LEGEND

-  CIRCULAR OPENING WITH GLAZING - REFER TO CIRCULAR OPENING SCHEDULE IN PROJECT MANUAL FOR SIZE, LOCATION AND GLAZING TYPE
 CIRCULAR OPENING - REFER TO CIRCULAR OPENING SCHEDULE IN PROJECT MANUAL FOR SIZE AND LOCATION
 0,0 MARK INDICATES STARTING POINT TO LOCATE CENTERPOINT OF CIRCULAR OPENINGS ON THE EXTERIOR FACE
 CENTERPOINT OF OPENING
 INTERIOR FINISH FLOOR ELEVATION
 EXTERIOR FINISH GRADE
 ROOF LEDGER LINE
 5

 KEY NOTES

- ① DRINKING FOUNTAIN, VERIFY OPENING SIZE AND HEIGHT ABOVE FINISHED EXTERIOR GRADE PRIOR TO START OF CONSTRUCTION
- ② BROKER BOXES, VERIFY OPENING SIZE AND LOCATION PRIOR TO CASTING
- ③ DEAL TRAYS, VERIFY OPENING SIZE AND LOCATION PRIOR TO CASTING
- ④ EMBER PLATE, REFER TO STRUCTURAL FOR LOCATION AND COORDINATE WITH JOISTS AT ELEVATIONS
- ⑤ SANDBLASTED SHOE PRINT PATTERNS, REF. 3/25320
- ⑥ SCUPPER OPENING, VERIFY DECK HEIGHT PRIOR TO CASTING
- ⑦ FIRE PROTECTION EQUIPMENT, REF. FIRE PROTECTION
- ⑧ GAS REGULATOR, REF. PLUMBING
- ⑨ HOSE BIBB CABINET, REF. 18/25320 & PLUMBING
- ⑩ MECHANICAL OPENING, VERIFY OPENING SIZE AND LOCATION PRIOR TO CASTING
- ⑪ CONCRETE RETURN, REF. STRUCTURAL
- ⑫ STEEL ANGLE CORNER GUARD – CAST INTO WALL, EA. SIDE
- ⑬ RECESSED LIGHT FIXTURE, REF. 5/25325 & ELECTRICAL

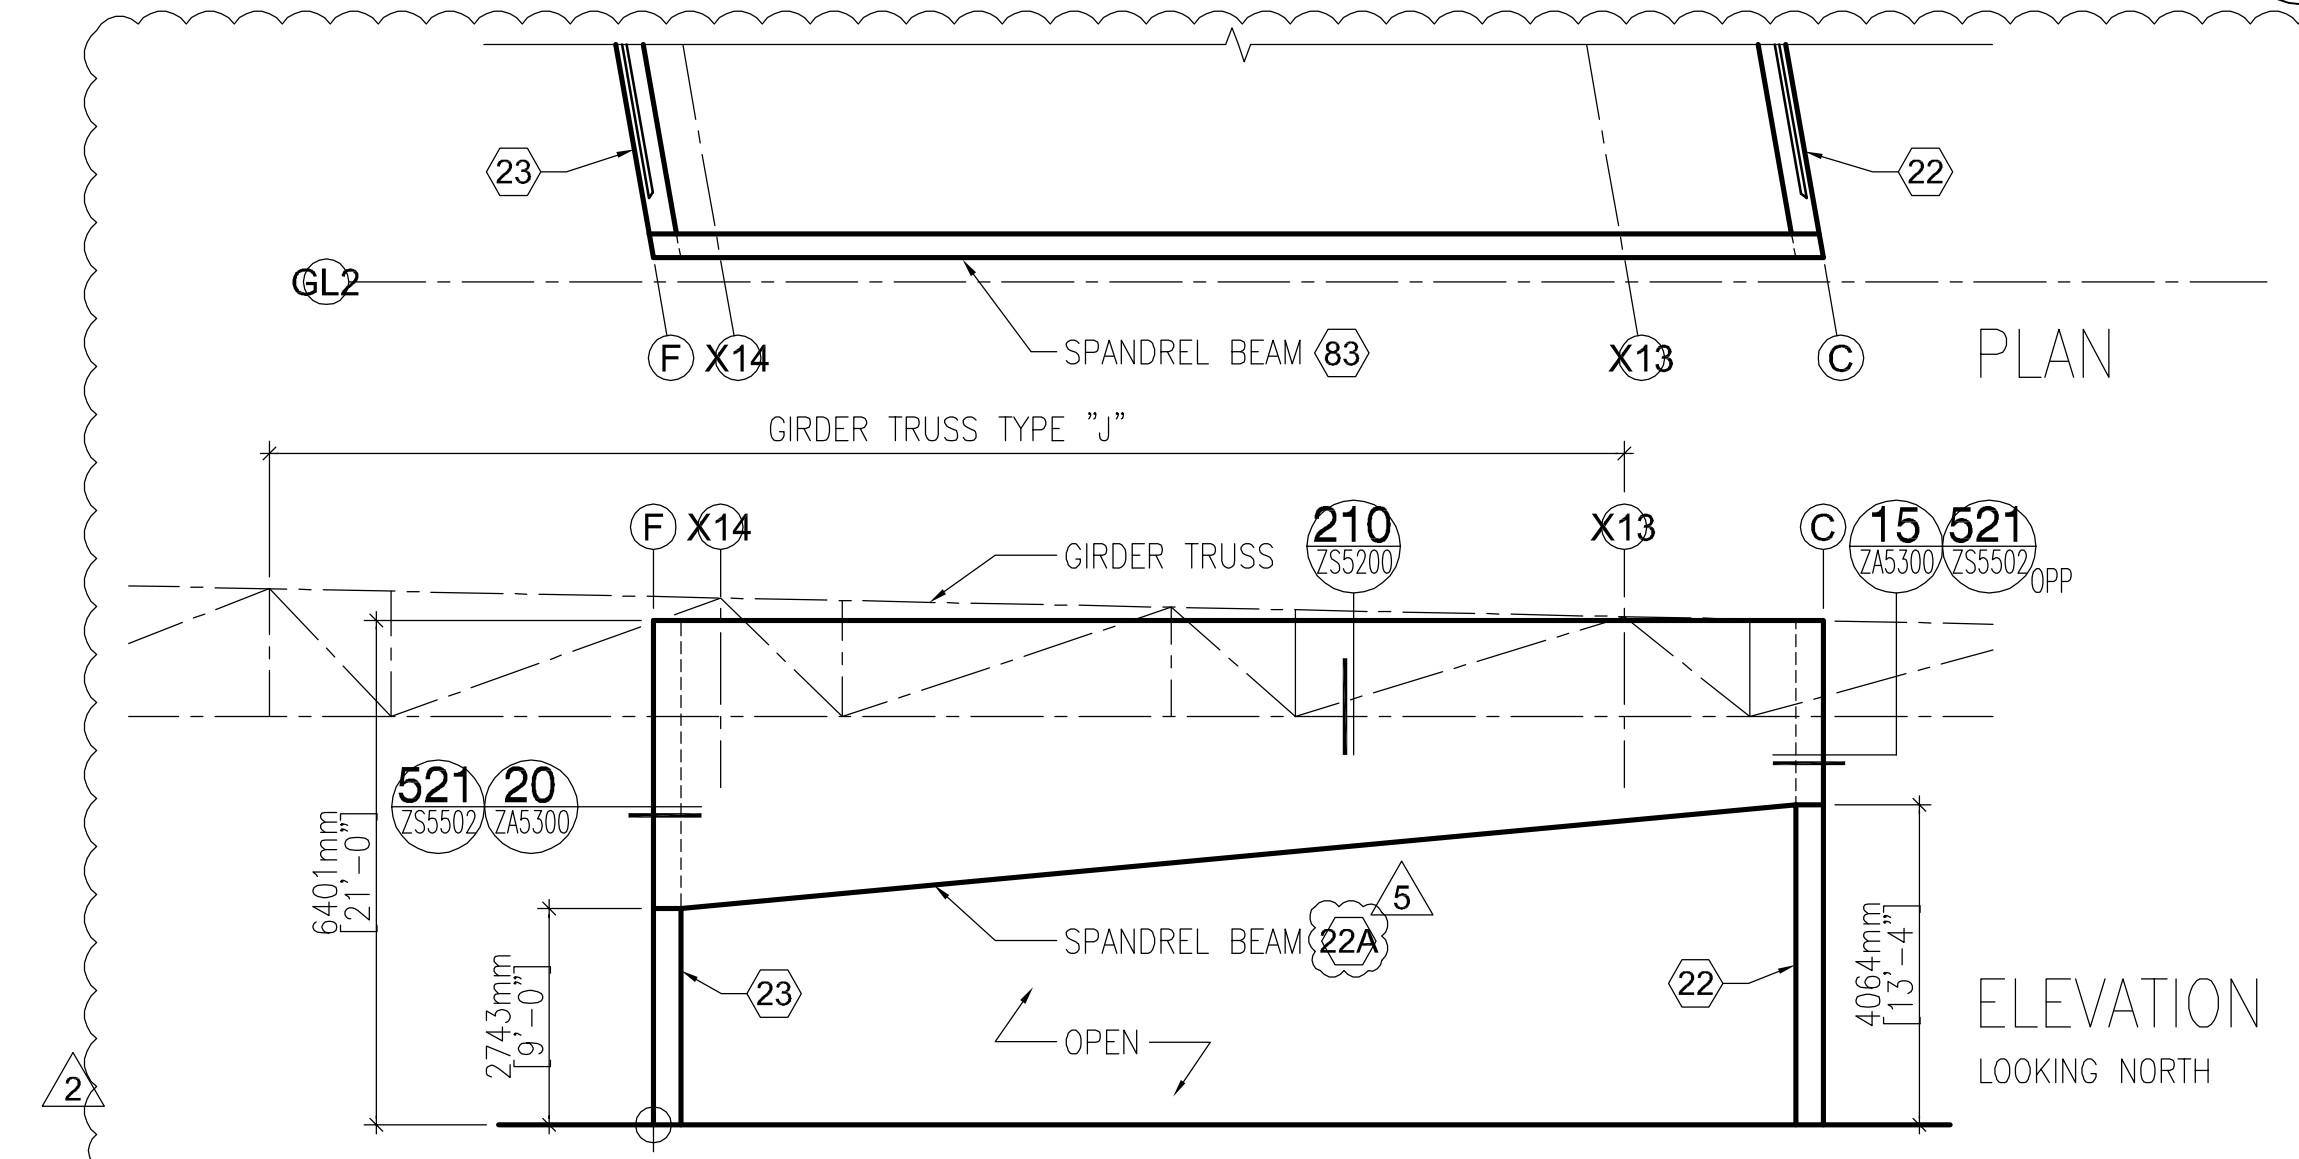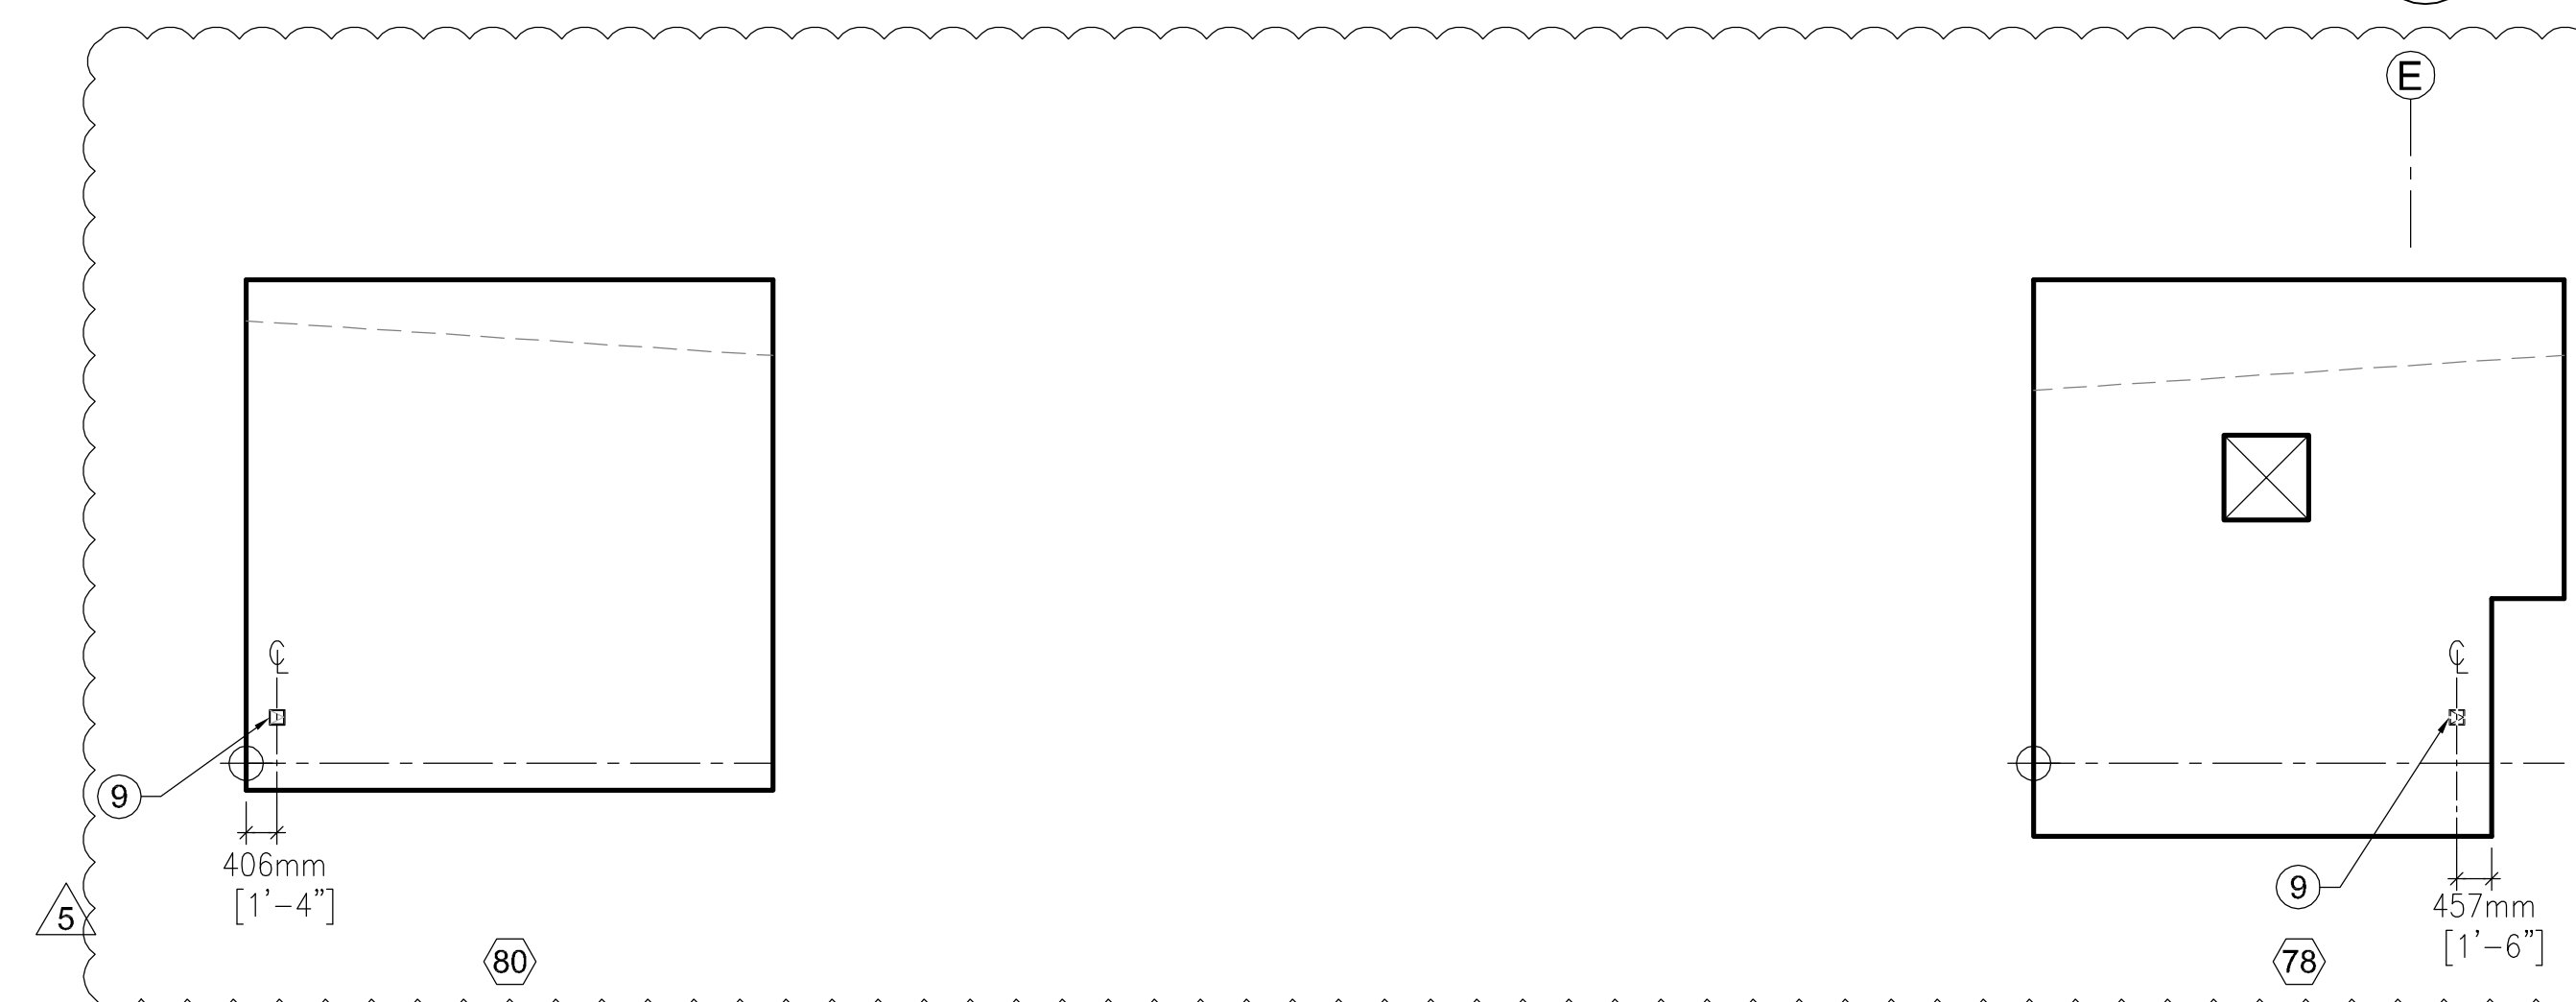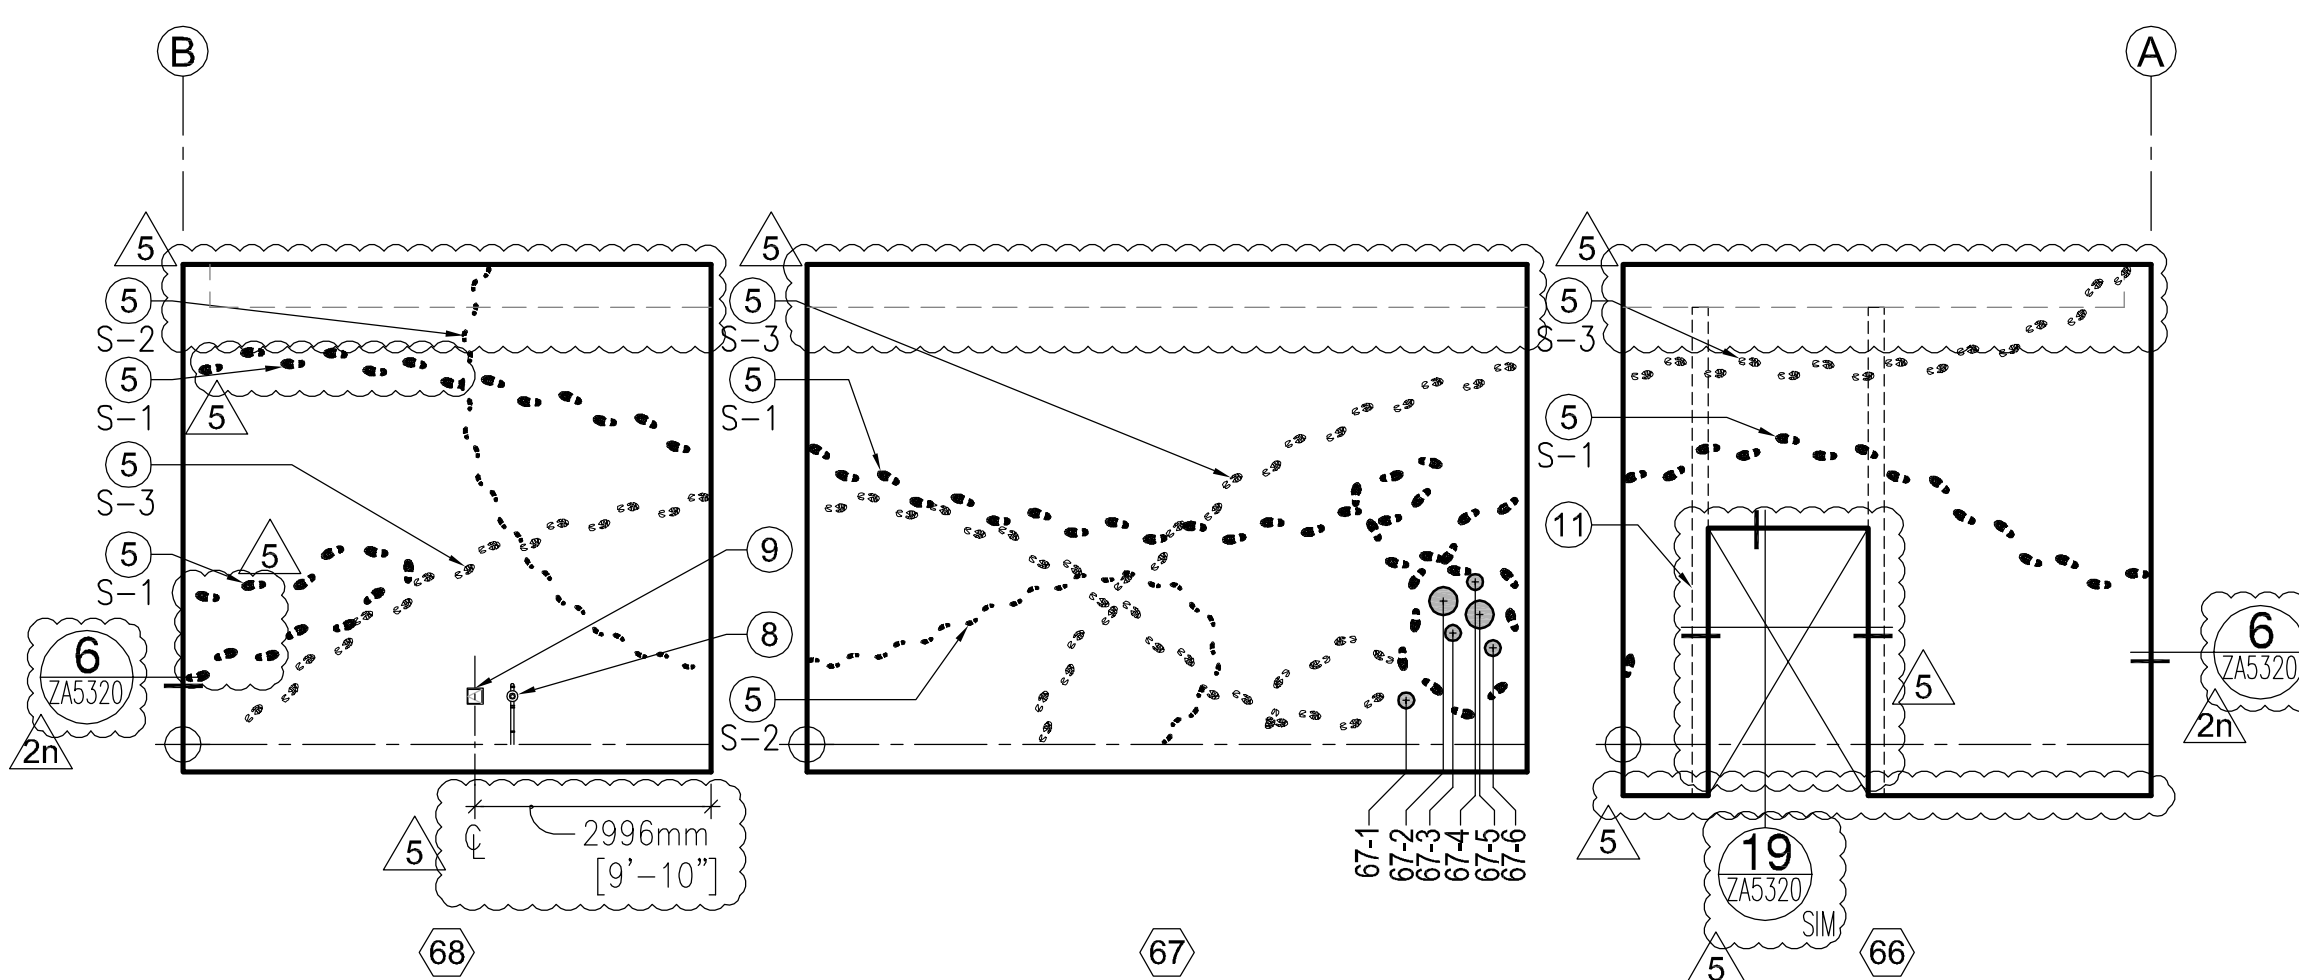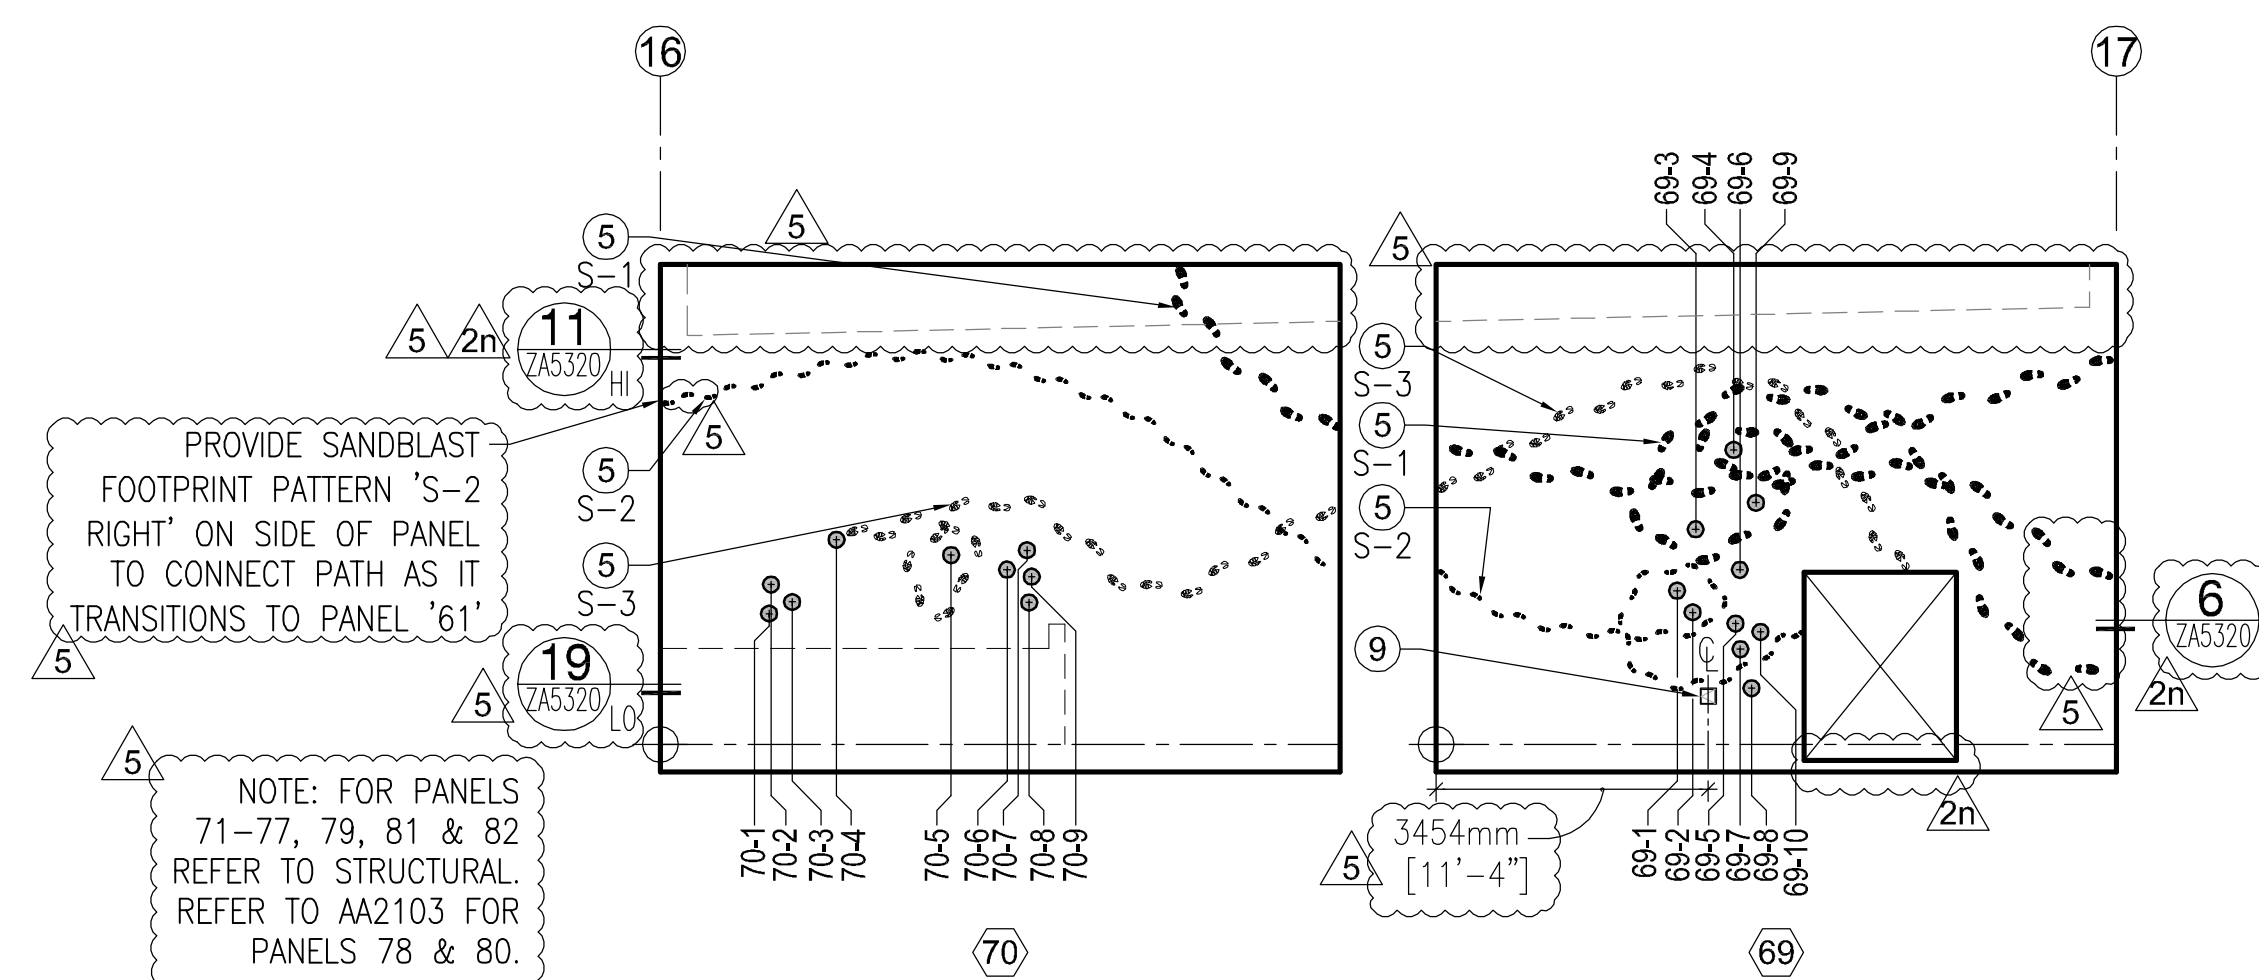

CERTIFICATIONS			KEY PLAN		
REVISION NOTES					
MARK	DATE	DESCRIPTION			
	02/12/10	ADDENDUM #2			
	06/28/10	DESIGN CLARIFICATIONS			
ADDENDUM DELTA TYPES					
	ISSUED BY ADDNL SKETCH OR BY RE-ISSUED SHEET				
	ISSUED BY ADDNL NARRATIVE (TEXT) ONLY				
	ISSUED BY ADDNL RESPONSE TO BIDDER QUESTION ONLY				
CONTRACTORS					
BUILDING					
PROJECT					
DRAWING					
DRAWING TITLE		MAIN BLDG CONCRETE PANEL ELEVATIONS			
FILE NAME		A-A2103-NAZ00001.DWG			
FLOOR NO.		01			
DRAWN BY		-- DATE DRAFTED: 01/03/2010			
CHECKED BY		-- SHEET SIZE: 30 X 42			
A		A 2103			
DRAWING NO.		PACKAGE DISC. TYPE SHEET NO.			