




B. COMMERCIAL BUILDING EAST PANEL ELEVATION 1
1/8" = 1'-0"

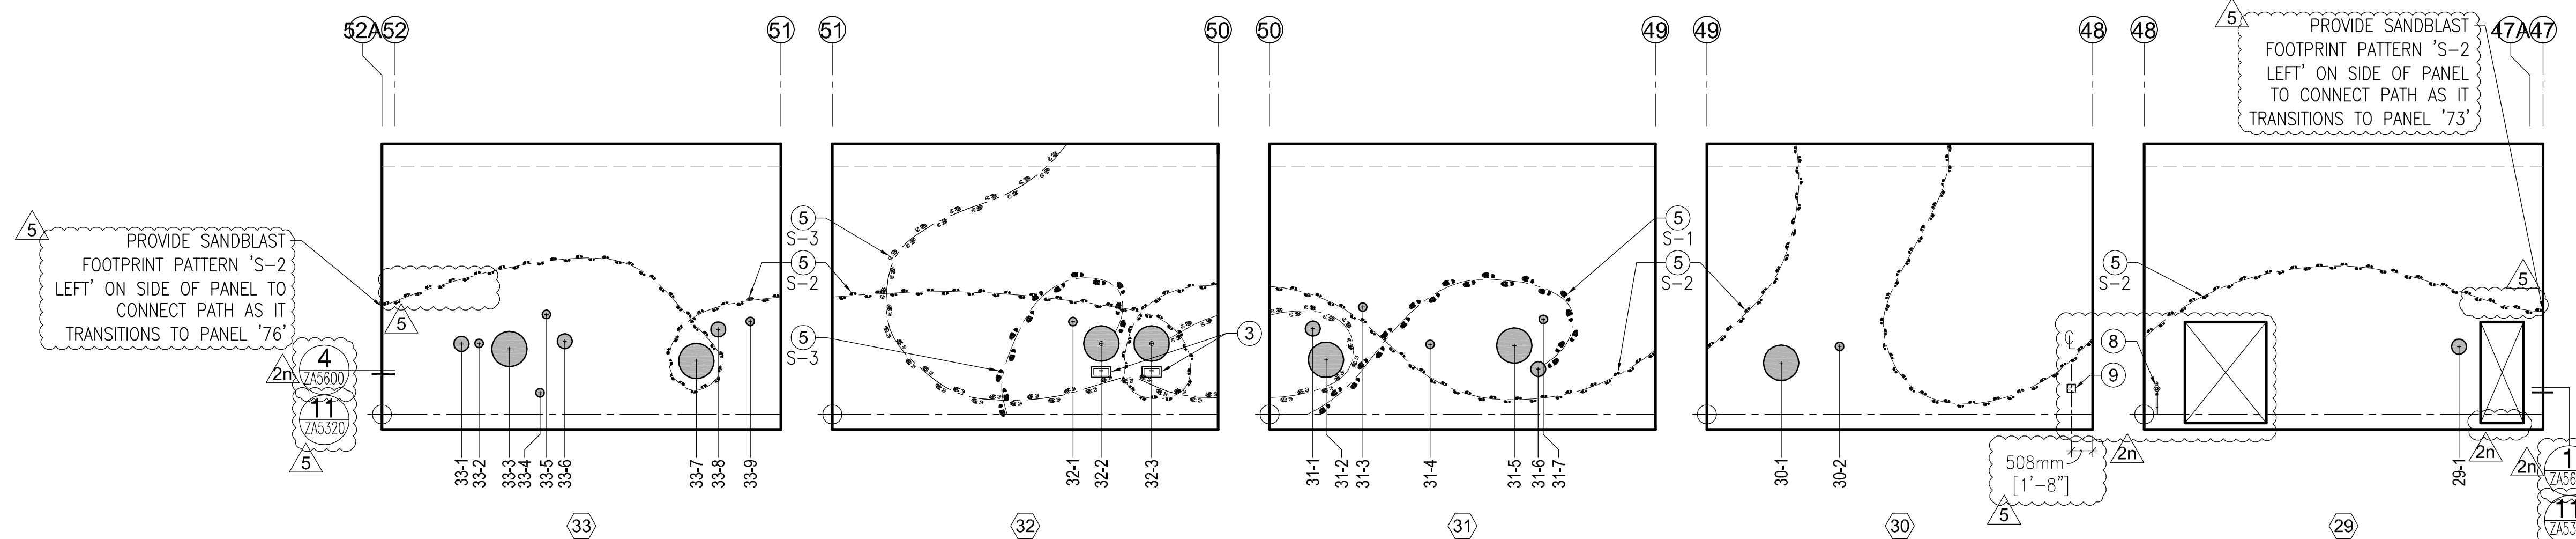

B. COMMERCIAL BUILDING EAST PANEL ELEVATION 2
1/8" = 1'-0"

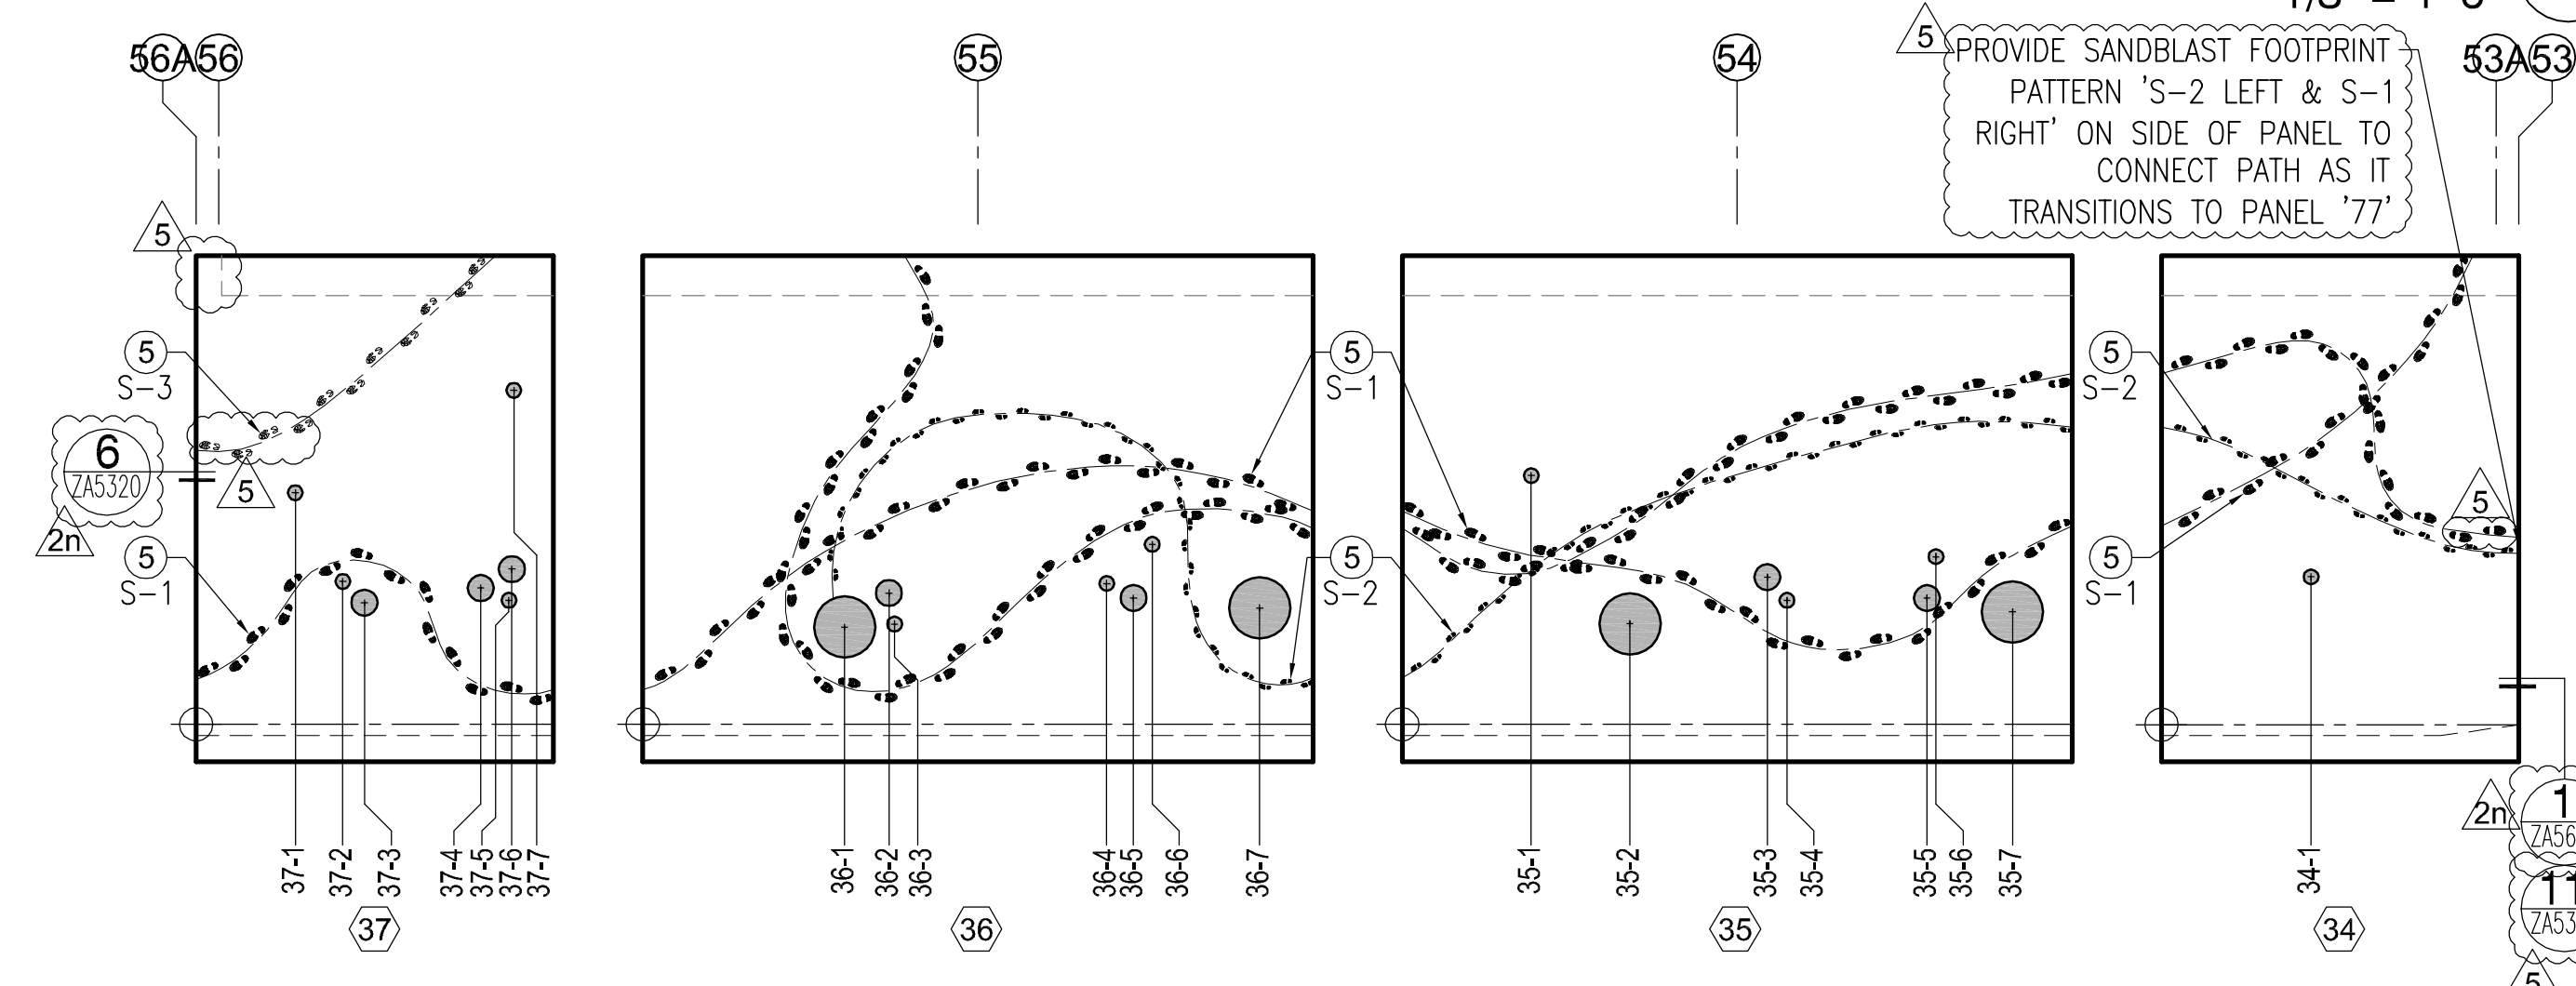

B. COMMERCIAL BUILDING EAST PANEL ELEVATION 3
1/8" = 1'-0"

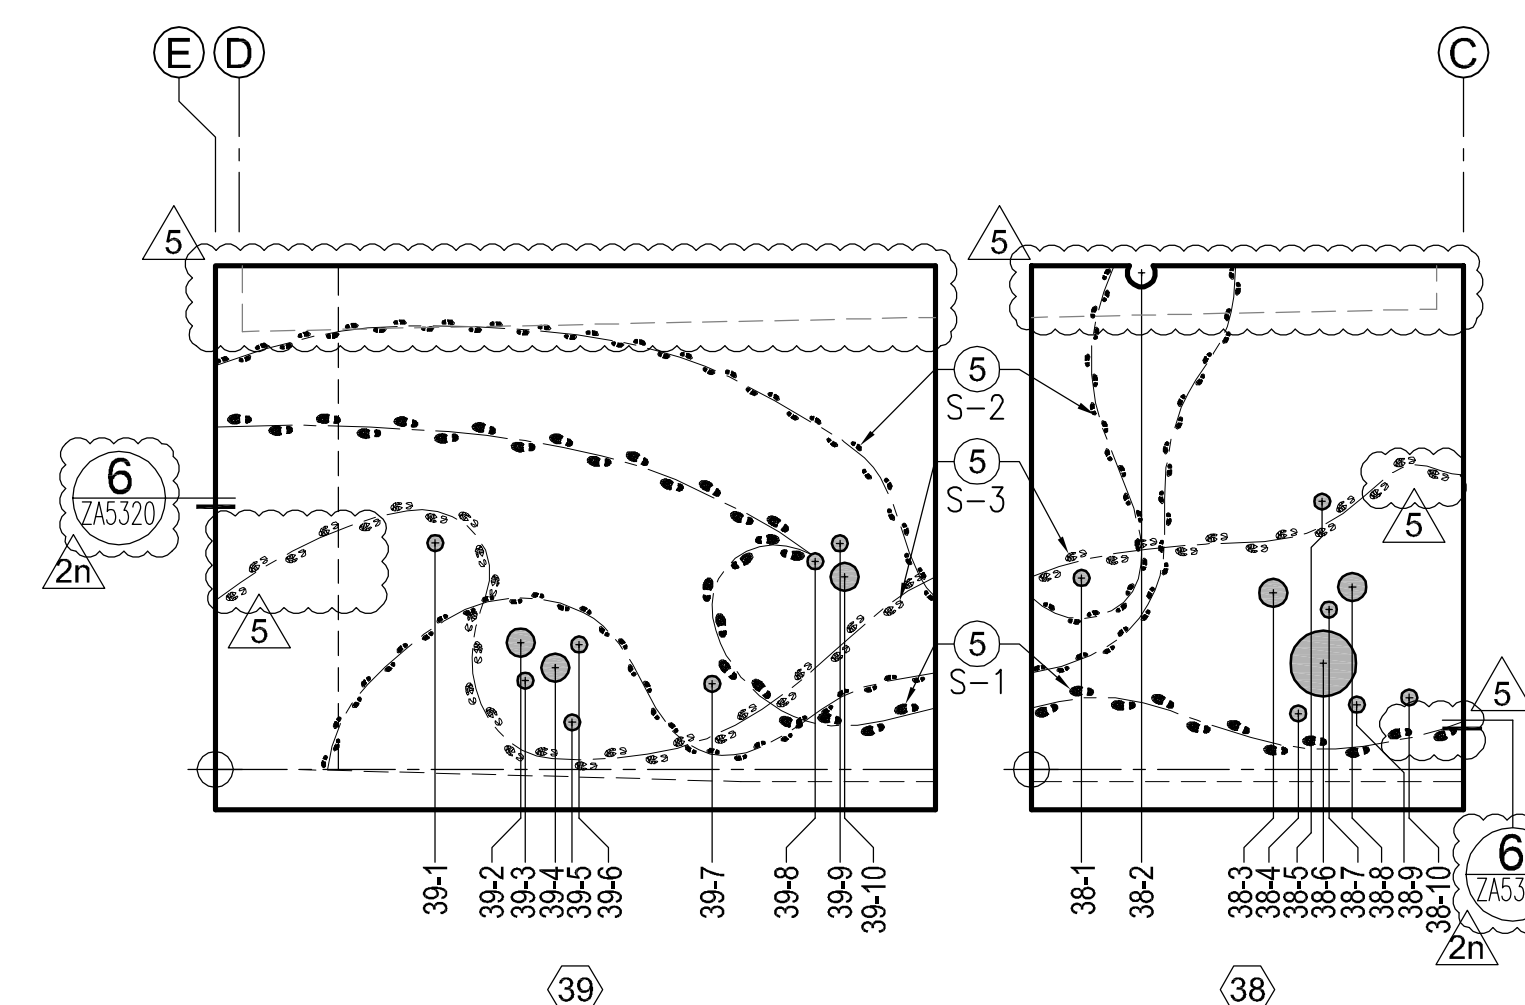

B. COMMERCIAL BUILDING NORTH PANEL ELEVATION 4
1/8" = 1'-0"

GENERAL NOTES

1. ALL ARCHITECTURAL PANEL ELEVATIONS SHOW EXTERIOR FACE OF WALL. STRUCTURAL PANEL ELEVATIONS SHOW INTERIOR FACE OF WALL. COORDINATE WITH STRUCTURAL.
2. REFER TO PROJECT MANUAL FOR SCHEDULE OF CIRCULAR OPENINGS. EACH CIRCULAR OPENING IS LOCATED AT ITS CENTERPOINT FROM THE 0.0 POINT LOCATED AT THE BOTTOM LEFT CORNER ON THE EXTERIOR FACE OF EACH PANEL.
3. OVERALL PANEL DIMENSION SHOWS Q. OF JOINTS.
4. REFER TO STRUCTURAL PANEL ELEVATIONS FOR DIMENSIONS OF OVERALL PANEL.
5. QUANTITY OF SANDBLASTED SHOE PRINT PATTERNS IS AS SHOWN ON DRAWINGS.
6. 0.0 MARK IS LOCATED AT THE INTERIOR FINISH FLOOR ELEVATION.

PANEL LEGEND

- CIRCULAR OPENING WITH GLAZING - REFER TO CIRCULAR OPENING SCHEDULE IN PROJECT MANUAL FOR SIZE, LOCATION AND GLAZING TYPE.
- CIRCULAR OPENING - REFER TO CIRCULAR OPENING SCHEDULE IN PROJECT MANUAL FOR SIZE AND LOCATION.
- ⊕ 0.0 MARK INDICATES STARTING POINT TO LOCATE CENTERPOINT OF CIRCULAR OPENINGS ON THE EXTERIOR FACE.
- + CENTERPOINT OF OPENING.
- INTERIOR FINISH FLOOR ELEVATION.
- EXTERIOR FINISH GRADE.
- ROOF LEDGER LINE.

KEY NOTES


- 1) DRINKING FOUNTAIN, VERIFY OPENING SIZE AND HEIGHT ABOVE FINISHED EXTERIOR GRADE PRIOR TO START OF CONSTRUCTION.
- 2) BROKER BOXES, VERIFY OPENING SIZE AND LOCATION PRIOR TO CASTING.
- 3) DEAL TRAYS, VERIFY OPENING SIZE AND LOCATION PRIOR TO CASTING.
- 4) EMBED PLATE, REFER TO STRUCTURAL FOR LOCATION AND COORDINATE WITH JOISTS AT ELEVATIONS.
- 5) SANDBLASTED SHOE PRINT PATTERN, REF. 3/245320.
- 6) SCUPPER OPENING, VERIFY DECK HEIGHT PRIOR TO CASTING.
- 7) FIRE PROTECTION EQUIPMENT, REF. FIRE PROTECTION.
- 8) GAS REGULATOR, REF. PLUMBING.
- 9) HOSE BIBB CABINET, REF. 18/245320 & PLUMBING.
- 10) MECHANICAL OPENING, VERIFY OPENING SIZE AND LOCATION PRIOR TO CASTING.
- 11) CONCRETE RETURN, REF. STRUCTURAL.
- 12) STEEL ANGLE CORNER GUARD - CAST INTO WALL EA. SIDE.
- 13) RECESSED LIGHT FIXTURE, REF. 5/245325 & ELECTRICAL.

CERTIFICATIONS

KEY PLAN

REVISION NOTES

ADDENDUM DELTA TYPES		
Δ	ISSUED BY ADDM. SKETCH OR BY RE-ISSUED SHEET	
Δh	ISSUED BY ADDM. NARRATIVE (TEXT) ONLY	
Δb	ISSUED BY ADDM. RESPONSE TO BIDDER QUESTION ONLY	

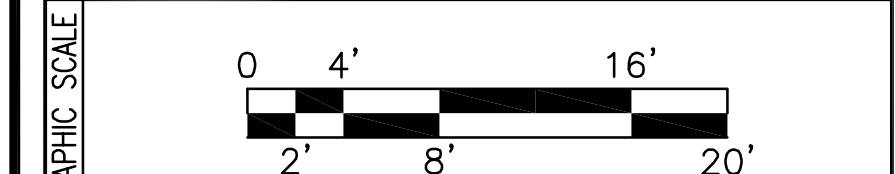

DRAWING TITLE	B. COMMERCIAL BUILDING PANEL ELEVATIONS
FILE NAME	B-A2101-NAZ00001.DWG
FLOOR NO.	01
DRAWN BY	DATE DRAFTED: 01/03/2010
CHECKED BY	SHEET SIZE: 30 X 42
DRAWING NO.	B A 2101
PACKAGE	DISC. TYPE SHEET NO.