




B230. COMM. BLDG UTILITY ZONE SOUTH PANEL ELEVATION 2
1/8" = 1'-0"

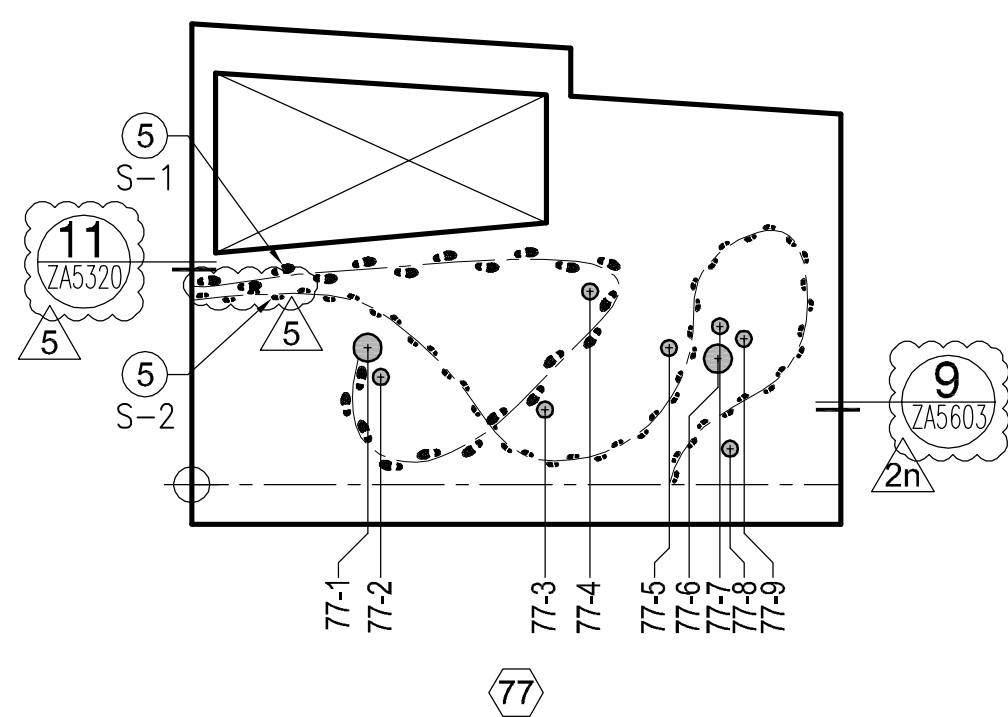


B125. COMM. BLDG UTILITY ZONE SOUTH PANEL ELEVATION 4
1/8" = 1'-0"

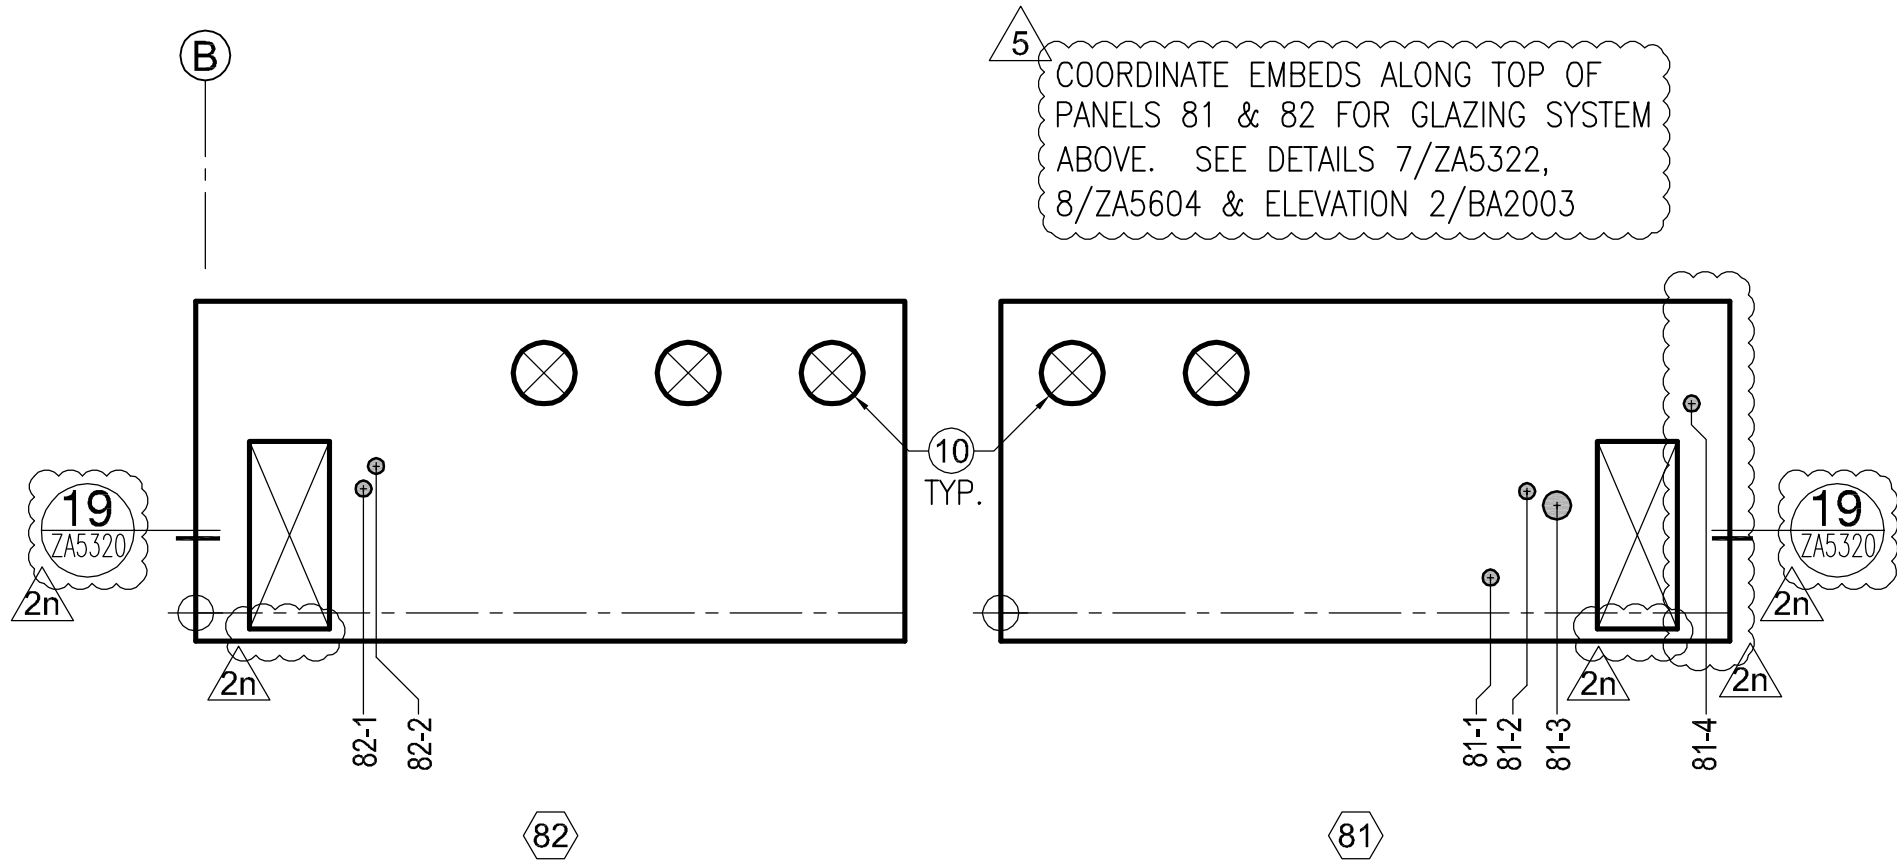


B. COMMERCIAL BUILDING NORTH PANEL ELEVATION 6
1/8" = 1'-0"

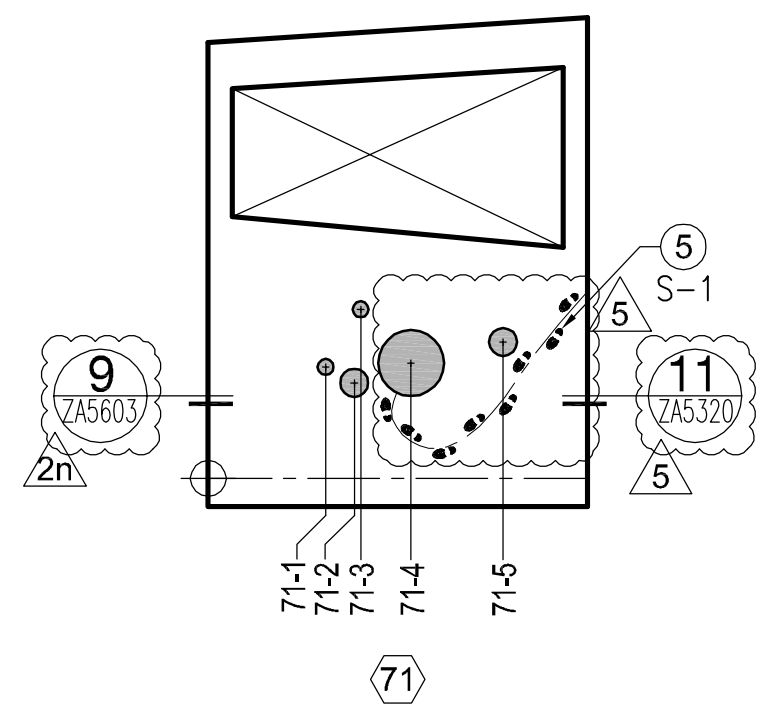


B230. COMM. BLDG UTILITY ZONE NORTH PANEL ELEVATION 1
1/8" = 1'-0"

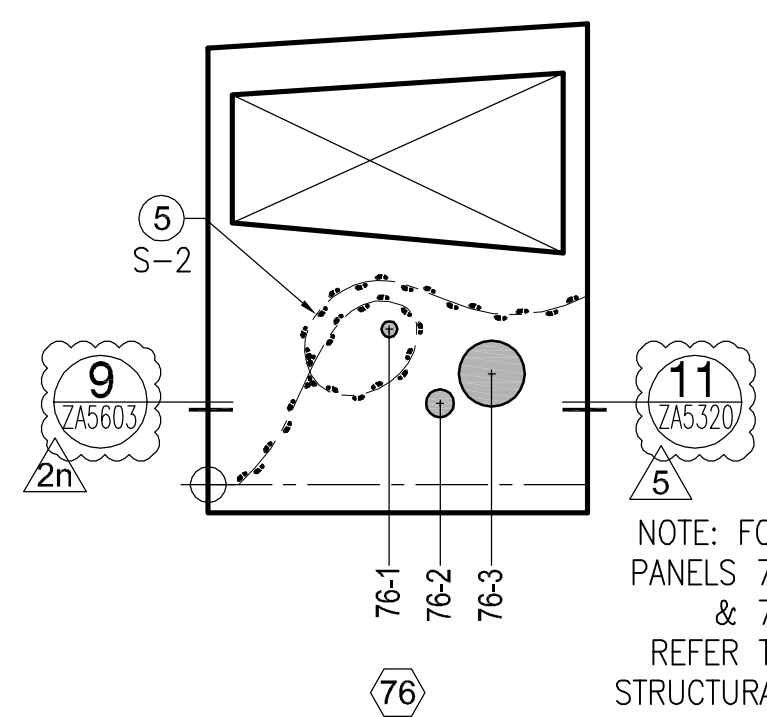

B125. COMM. BLDG UTILITY ZONE NORTH PANEL ELEVATION 3
1/8" = 1'-0"

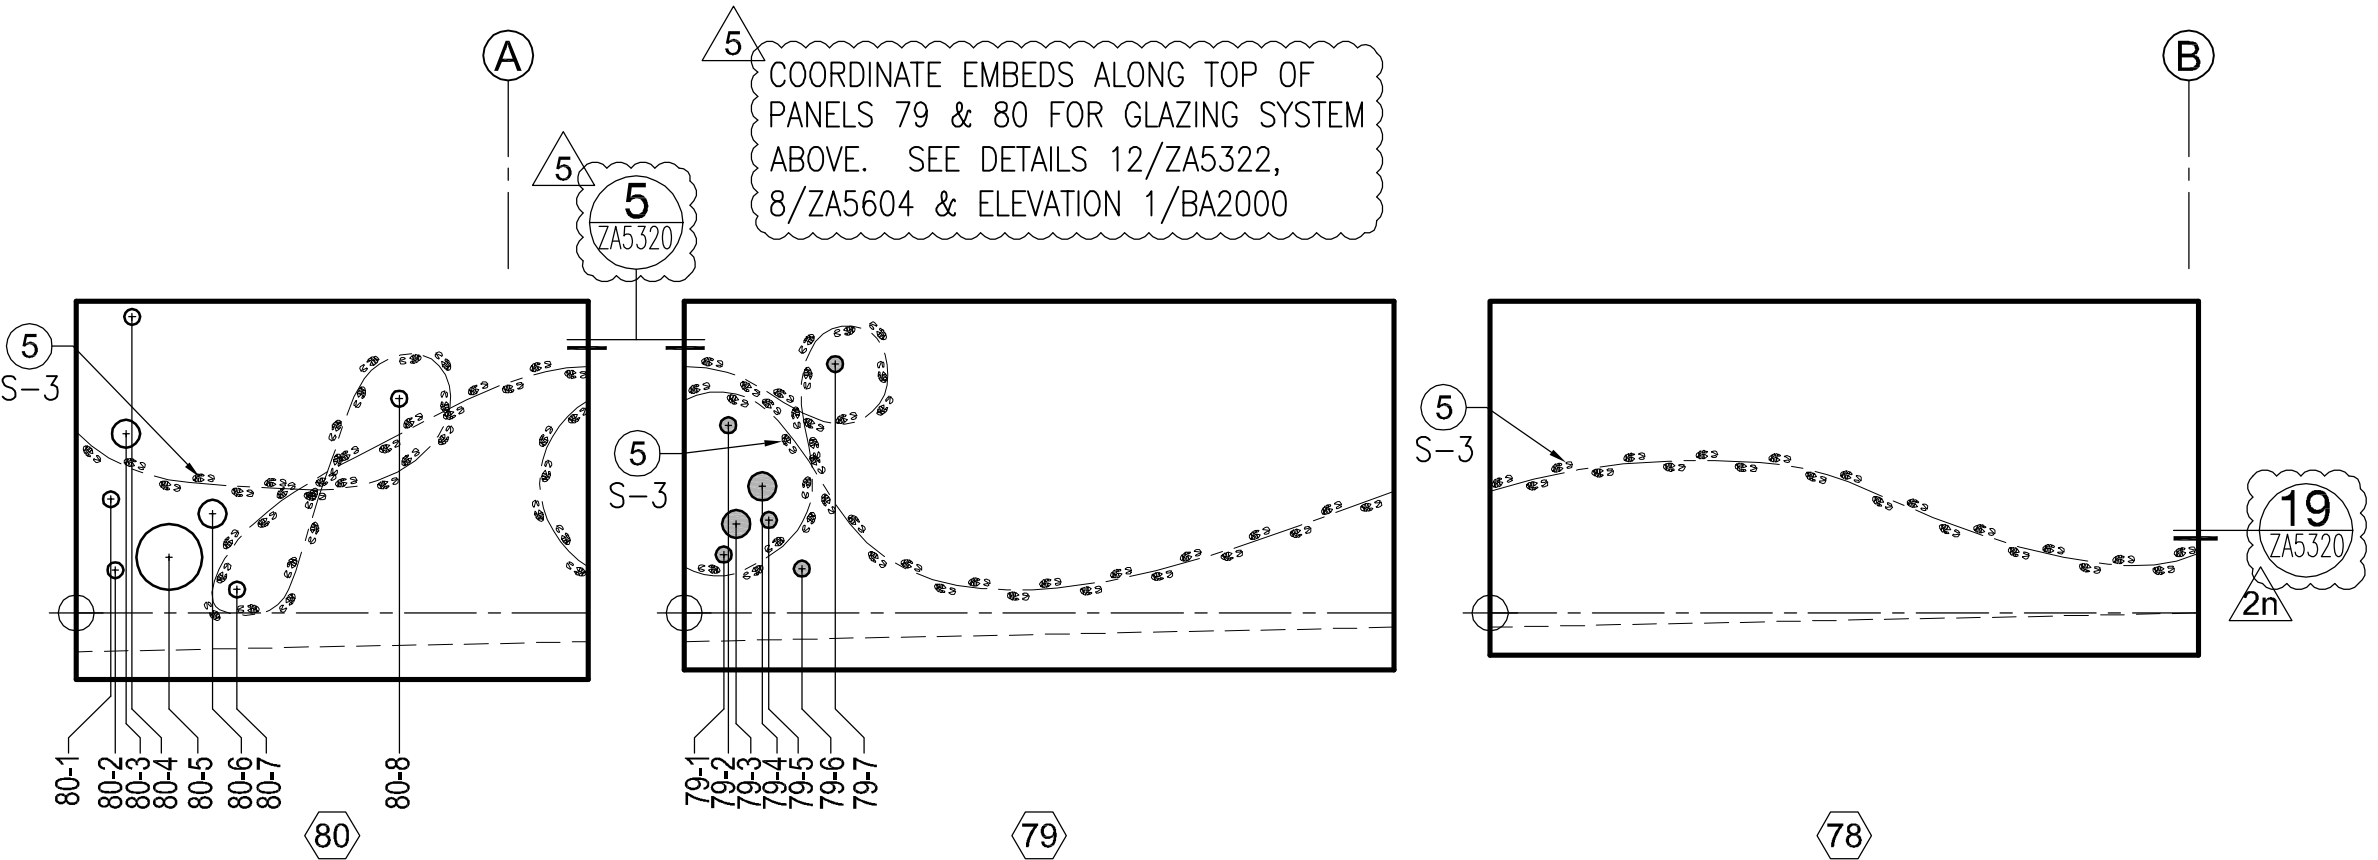

B. COMMERCIAL BUILDING NORTH PANEL ELEVATION 5
1/8" = 1'-0"

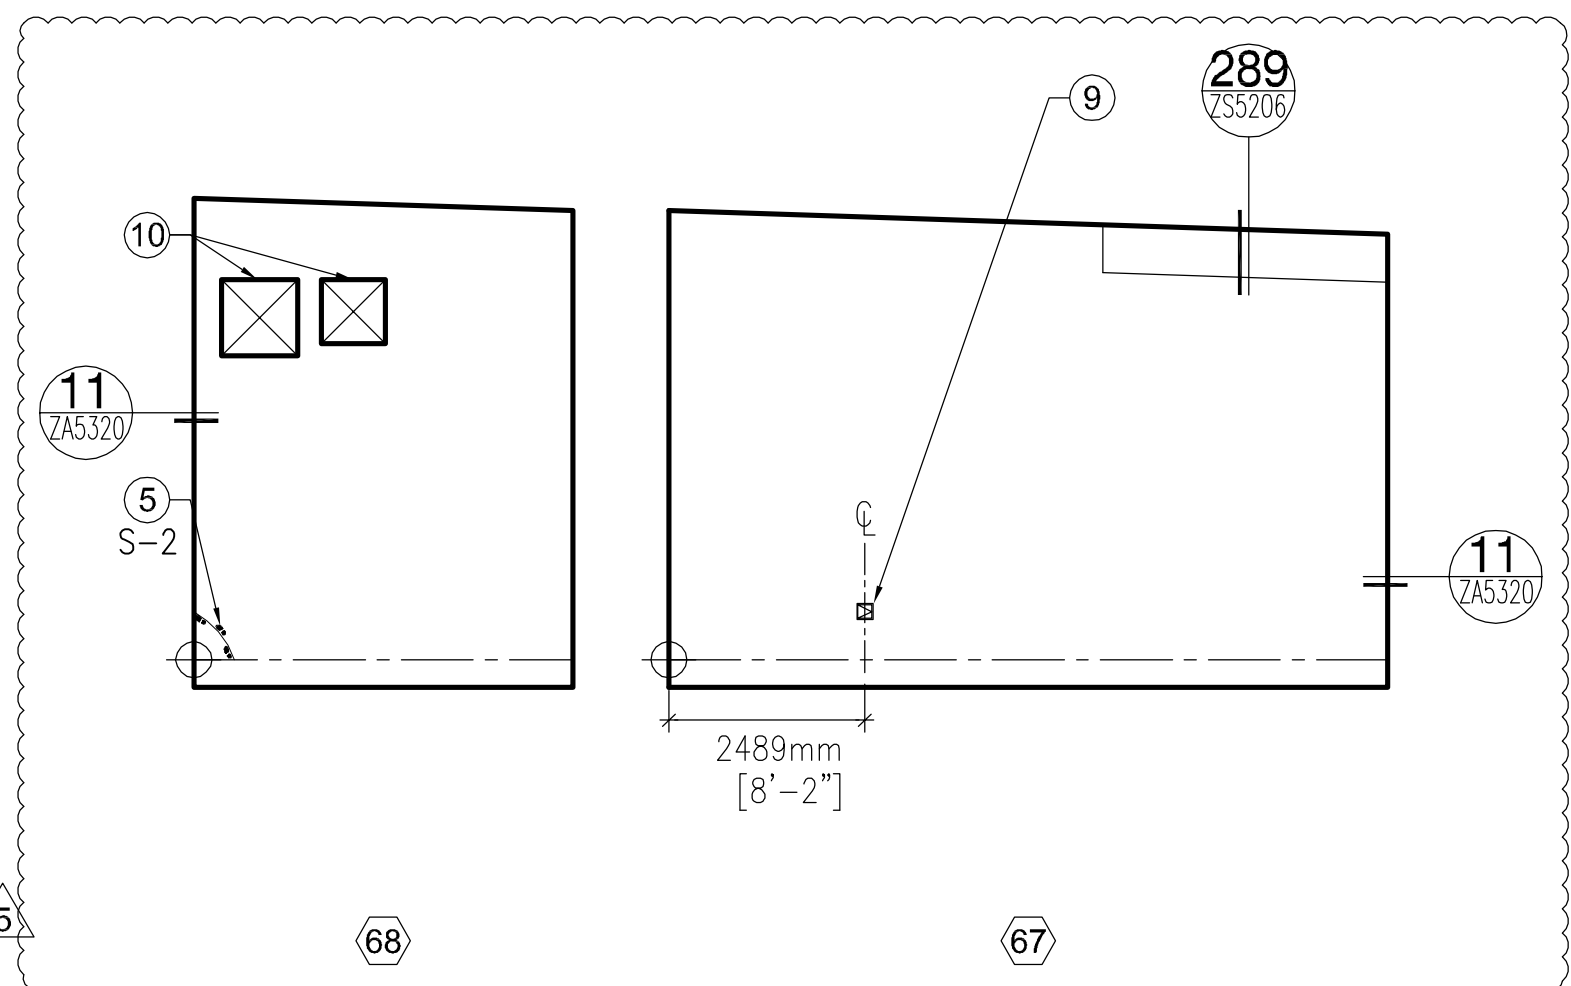

B. PANEL ELEVATION @ COMM. NII PALLET X-RAY AREA 7
1/8" = 1'-0"

GENERAL NOTES

1. ALL ARCHITECTURAL PANEL ELEVATIONS SHOW EXTERIOR FACE OF WALL. STRUCTURAL PANEL ELEVATIONS SHOW INTERIOR FACE OF WALL. COORDINATE WITH STRUCTURAL.
2. REFER TO PROJECT MANUAL FOR SCHEDULE OF CIRCULAR OPENINGS. EACH CIRCULAR OPENING IS LOCATED AT ITS CENTERPOINT FROM THE 0.0 POINT LOCATED AT THE BOTTOM LEFT CORNER ON THE EXTERIOR FACE OF EACH PANEL.
3. OVERALL PANEL DIMENSION SHOWS Q. OF JOINTS.
4. REFER TO STRUCTURAL PANEL ELEVATIONS FOR DIMENSIONS OF OVERALL PANEL.
5. QUANTITY OF SANDBLASTED SHOE PRINT PATTERNS IS AS SHOWN ON DRAWINGS.
6. 0.0 MARK IS LOCATED AT THE INTERIOR FINISH FLOOR ELEVATION.

PANEL LEGEND

- CIRCULAR OPENING WITH GLAZING - REFER TO CIRCULAR OPENING SCHEDULE IN PROJECT MANUAL FOR SIZE, LOCATION AND GLAZING TYPE
- CIRCULAR OPENING - REFER TO CIRCULAR OPENING SCHEDULE IN PROJECT MANUAL FOR SIZE AND LOCATION
- ⊕ 0.0 MARK INDICATES STARTING POINT TO LOCATE CENTERPOINT OF CIRCULAR OPENINGS ON THE EXTERIOR FACE
- + CENTERPOINT OF OPENING
- INTERIOR FINISH FLOOR ELEVATION
- EXTERIOR FINISH GRADE
- ROOF LEDGER LINE

KEY NOTES

1. DRINKING FOUNTAIN, VERIFY OPENING SIZE AND HEIGHT ABOVE FINISHED EXTERIOR GRADE PRIOR TO START OF CONSTRUCTION
2. BROKER BOXES, VERIFY OPENING SIZE AND LOCATION PRIOR TO CASTING
3. DEAL TRAYS, VERIFY OPENING SIZE AND LOCATION PRIOR TO CASTING
4. EMBED PLATE, REFER TO STRUCTURAL FOR LOCATION AND COORDINATE WITH JOISTS AT ELEVATIONS
5. SANDBLASTED SHOE PRINT PATTERN, REF. 3/ZAS320
6. SCUPPER OPENING, VERIFY DECK HEIGHT PRIOR TO CASTING
7. FIRE PROTECTION EQUIPMENT, REF. FIRE PROTECTION
8. GAS REGULATOR, REF. PLUMBING
9. HOSE BIBB CABINET, REF. 18/ZAS320 & PLUMBING
10. MECHANICAL OPENING, VERIFY OPENING SIZE AND LOCATION PRIOR TO CASTING
11. CONCRETE RETURN, REF. STRUCTURAL
12. STEEL ANGLE CORNER GUARD - CAST INTO WALL EA. SIDE
13. RECESSED LIGHT FIXTURE, REF. 5/ZAS325 & ELECTRICAL

CERTIFICATIONS

KEY PLAN

REVISION NOTES

MARK	DATE	DESCRIPTION
Δ	02/12/10	ADDENDUM #2
Δ	06/28/10	DESIGN CLARIFICATIONS

ADDENDUM DELTA TYPES

Δ	ISSUED BY ADDNM. SKETCH OR BY RE-ISSUED SHEET
Δh	ISSUED BY ADDNM. NARRATIVE (TEXT) ONLY
Δb	ISSUED BY ADDNM. RESPONSE TO BIDDER QUESTION ONLY

GRAPHIC SCALE

0	4'	16'
2'	8'	20'

CONTRACTORS

BUILDING

PROJECT

DRAWING

DRAWING TITLE

FILE NAME

FLOOR NO.

DRAWN BY

CHECKED BY

DRAWING NO.

DATE DRAFTED: 01/03/2010

SHEET SIZE: 30 X 42

PACKAGE | DISC. | TYPE | SHEET NO.

BA2104