


OPTION 3A-R4

POV Secondary Waiting Building Plan

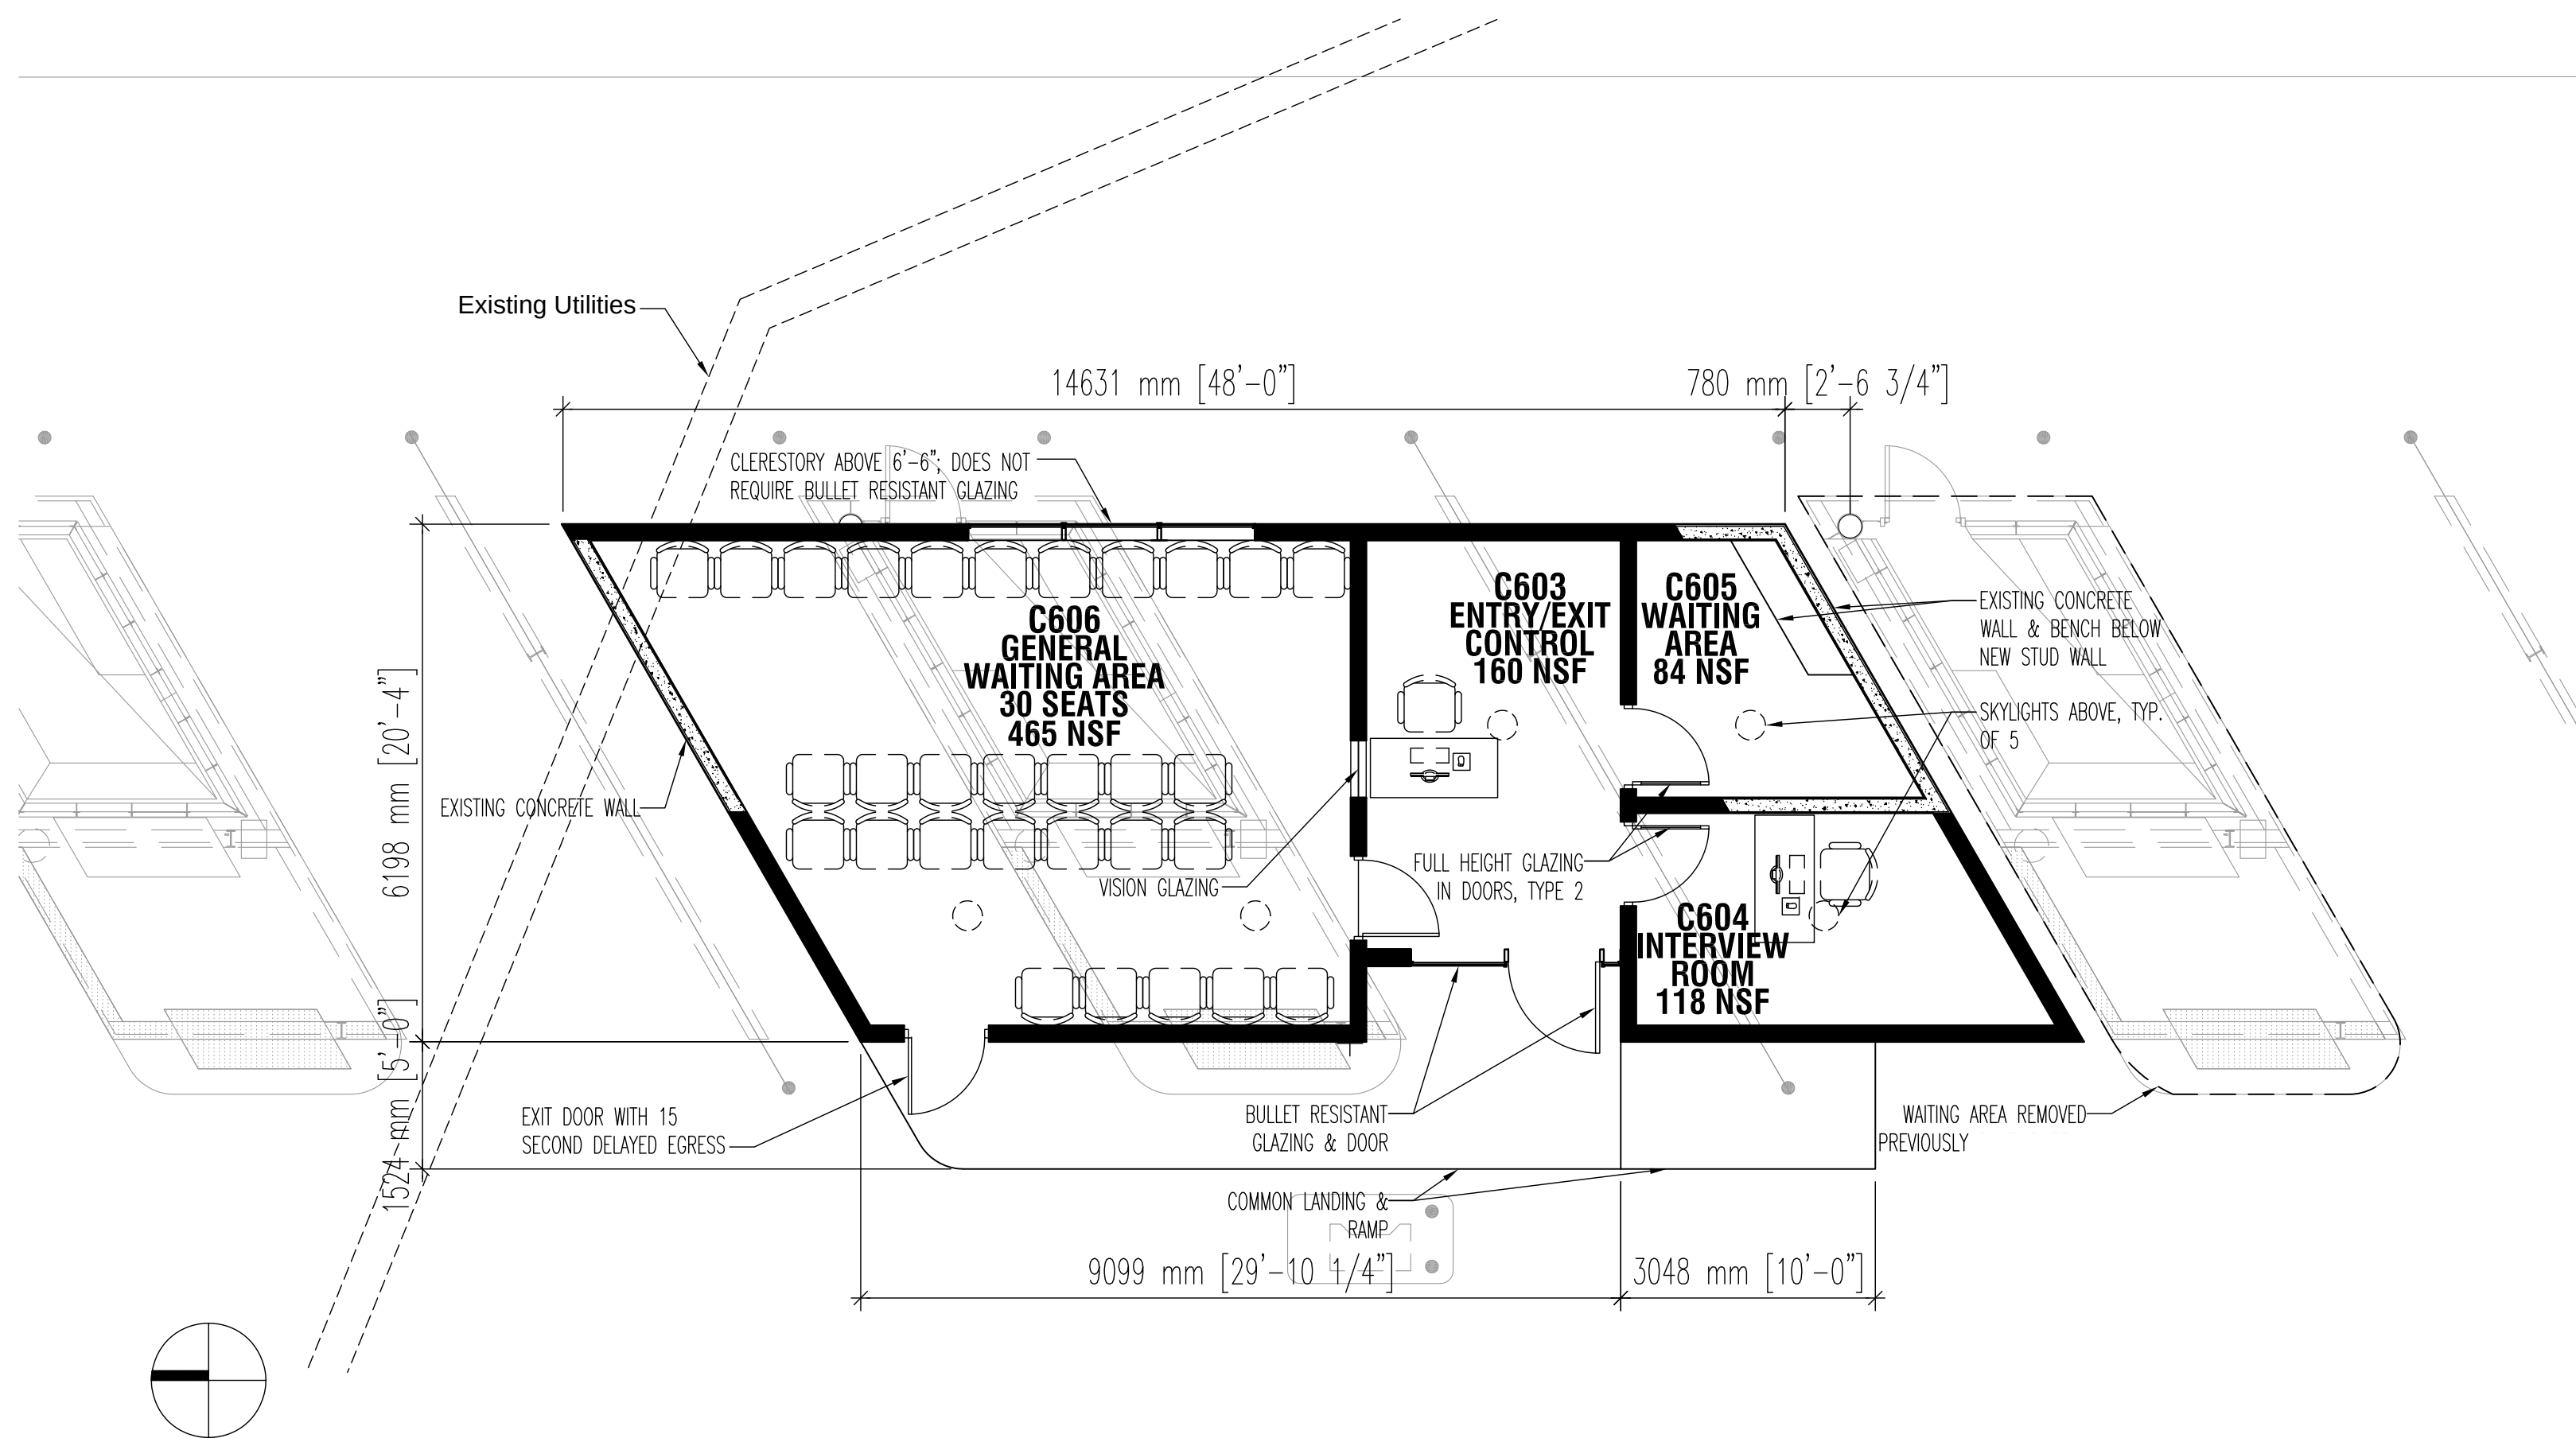