


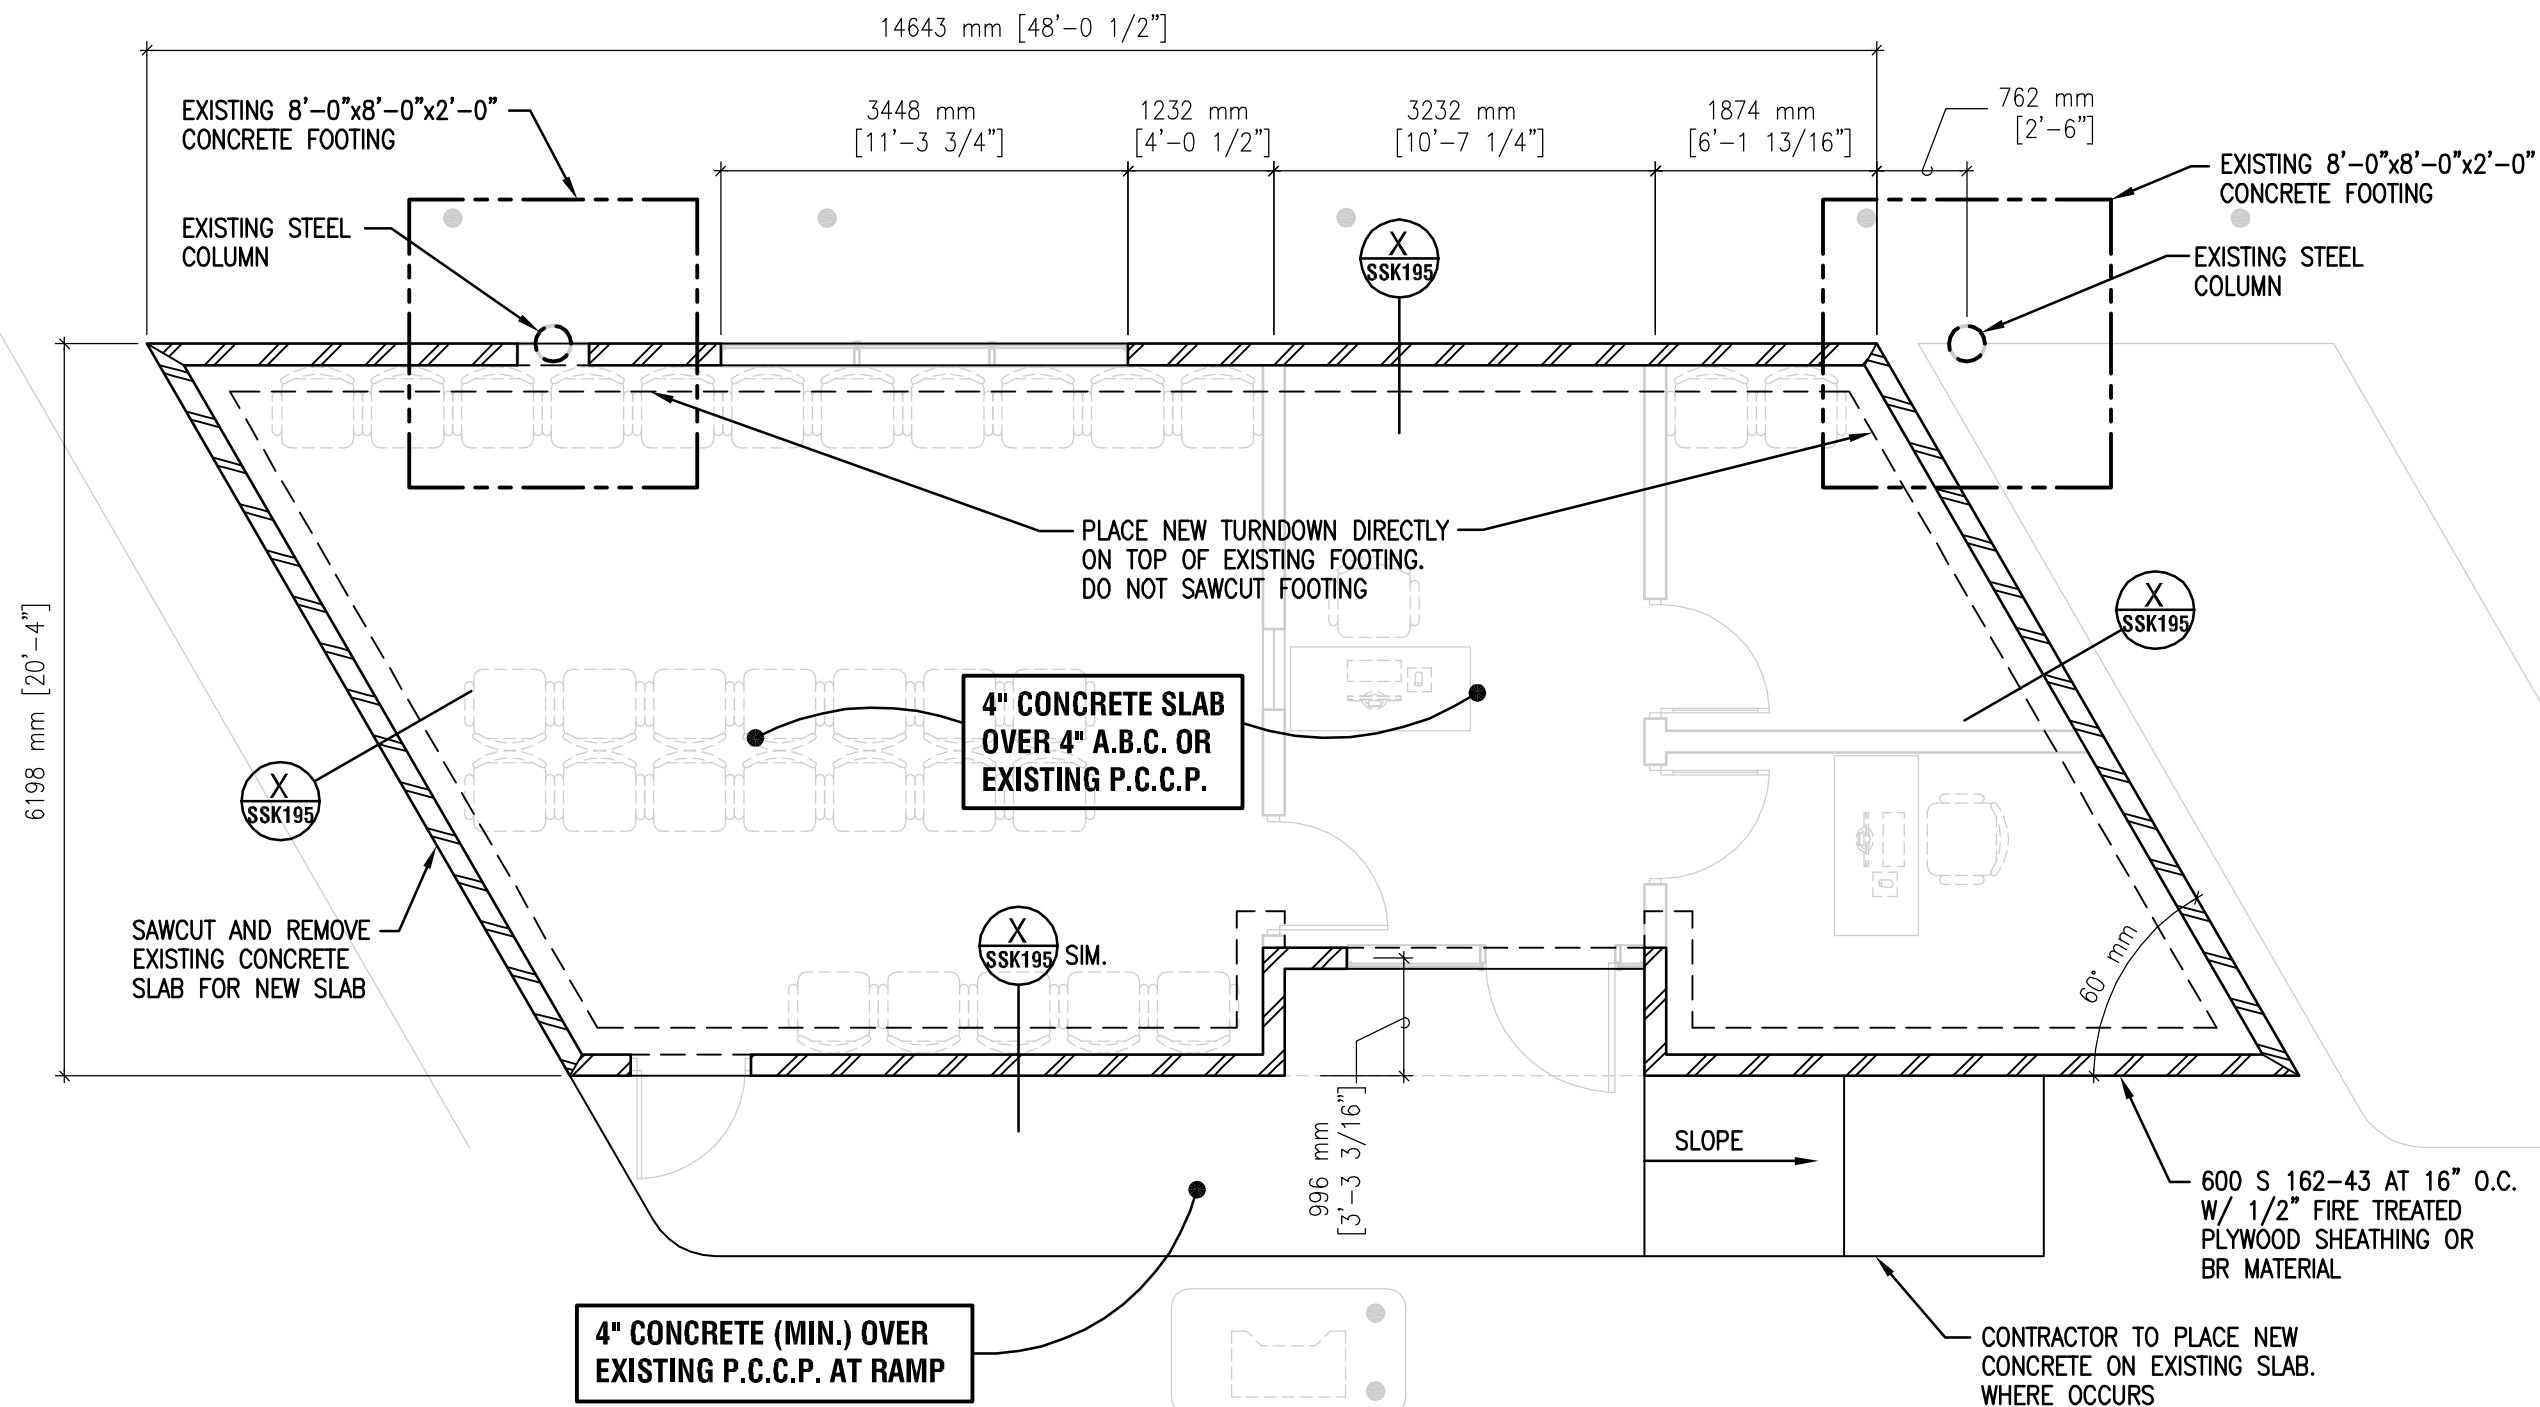

FOUNDATION PLAN 1

3/16" = 1'-0"