




GENERAL NOTES


1. ALL ARCHITECTURAL PANEL ELEVATIONS SHOW EXTERIOR FACE OF WALL. STRUCTURAL PANEL ELEVATIONS SHOW INTERIOR FACE OF WALL. COORDINATE WITH STRUCTURAL.
2. REFER TO PROJECT MANUAL FOR SCHEDULE OF CIRCULAR OPENINGS. EACH CIRCULAR OPENING IS LOCATED AT ITS CENTERPOINT FROM THE 0.0 POINT LOCATED AT THE BOTTOM LEFT CORNER ON THE EXTERIOR FACE OF EACH PANEL.
3. OVERALL PANEL DIMENSION SHOWS $\frac{1}{2}$ OF JOINTS.
4. REFER TO STRUCTURAL PANEL ELEVATIONS FOR DIMENSIONS OF OVERALL PANEL.
5. QUANTITY OF SANDBLASTED SHOE PRINT PATTERNS IS AS SHOWN ON DRAWINGS.
6. 0.0 MARK IS LOCATED AT THE INTERIOR FINISH FLOOR ELEVATION

PANEL LEGEND

	CIRCULAR OPENING WITH GLAZING – REFER TO CIRCULAR OPENING SCHEDULE IN PROJECT MANUAL FOR SIZE, LOCATION AND GLAZING TYPE
	CIRCULAR OPENING – REFER TO CIRCULAR OPENING SCHEDULE IN PROJECT MANUAL FOR SIZE AND LOCATION
	0,0 MARK INDICATES STARTING POINT TO LOCATE CENTERPOINT OF CIRCULAR OPENINGS ON THE EXTERIOR FACE
+	CENTERPOINT OF OPENING
----	INTERIOR FINISH FLOOR ELEVATION
-----	EXTERIOR FINISH GRADE
-----	ROOF LEIGDER LINE

KEY NOTES

- 1) DRINKING FOUNTAIN, VERIFY OPENING SIZE AND HEIGHT ABOVE FINISHED EXTERIOR GRADE PRIOR TO START OF CONSTRUCTION
- 2) BROKER BOXES, VERIFY OPENING SIZE AND LOCATION PRIOR TO CASTING
- 3) DEAL TRAYS, VERIFY OPENING SIZE AND LOCATION PRIOR TO CASTING
- 4) EMBED PLATE, REFER TO STRUCTURAL FOR LOCATION AND COORDINATE WITH JOISTS AT LEVELINGS
- 5) SANDBLASTED SHOE PRINT PATTERN, REF. 3/ZAS320
- 6) SCUPPER OPENING, VERIFY DECK HEIGHT PRIOR TO CASTING
- 7) FIRE PROTECTION EQUIPMENT, REF. FIRE PROTECTION
- 8) GAS REGULATOR, REF. PLUMBING
- 9) HOSE BIBB CABINET, REF. 189/2AS320 & PLUMBING
- 10) MECHANICAL OPENING, VERIFY OPENING SIZE AND LOCATION PRIOR TO CASTING
- 11) CONCRETE RETURN, REF. STRUCTURAL
- 12) STEEL ANGLE CORNER GUARD – CAST INTO WALL, EA. SIDE
- 13) RECESSED LIGHT FIXTURE, REF. 5/ZAS325 & ELECTRICAL

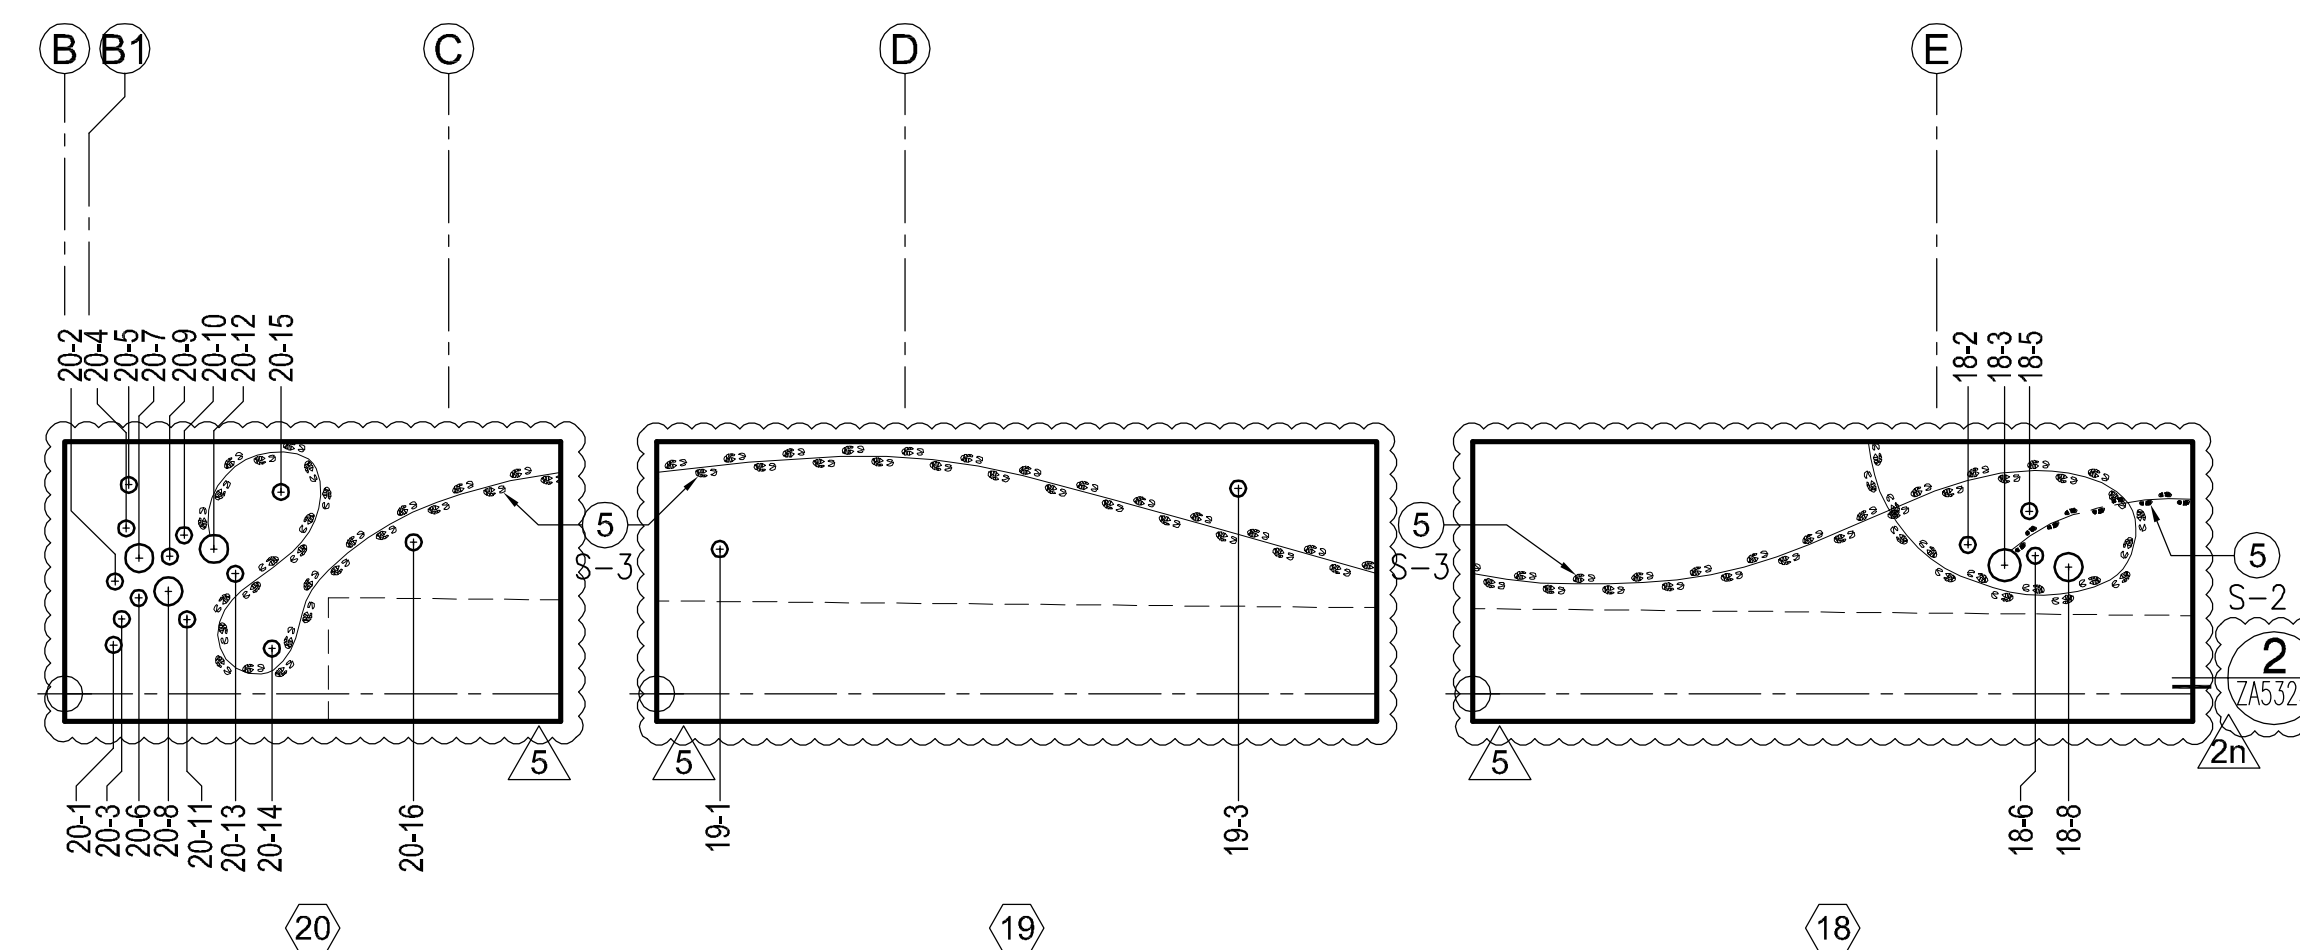

J. OUTBOUND INSPECTION BUILDING NORTH SITE WALL PANEL ELEVATION
1/8" = 1'-0"

		MARK	DATE	DESCRIPTION
REVISION NOTES			02/12/10	ADDENDUM #2
			06/28/10	DESIGN CLARIFICATIONS
GRAPHIC SCALE	ADDENDUM DELTA TYPES			
			ISSUED BY ADDNL SKETCH OR BY RE-ISSUED SHEET	
			ISSUED BY ADDNL NARRATIVE (TEXT) ONLY	
			ISSUED BY ADDNL RESPONSE TO BIDDER QUESTION ONLY	
CONTRACTORS				
BUILDING				
PROJECT				
DRAWING	DRAWING TITLE	J. OUTBOUND INSPECTION ELEVATIONS		
	FILE NAME	J-A2101-NAZ00001.DWG		
	FLOOR NO.	01		
	DRAWN BY	-	DATE DRAFTED: 01/03/2010	
	CHECKED BY	-	SHEET SIZE: 30 X 42	
	DRAWING NO.	<div style="border: 1px solid black; padding: 5px; display: inline-block;"> J A 2 1 0 1 </div>		
		PAGE	DISC.	TYPE
		SHEET NO.		