




129 INTERIOR FREE STANDING MASONRY WALL NO SCALE

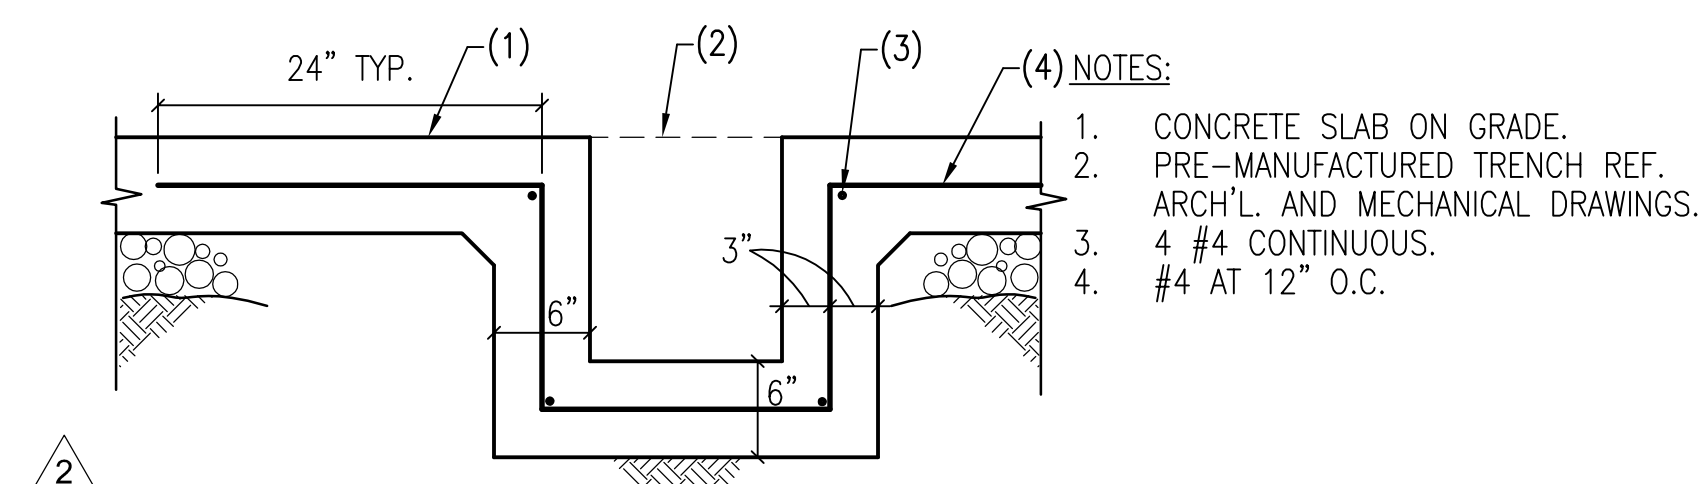


130 CONCRETE SLAB ON GRADE AT PRE-MANUFACTURED TRENCH NO SCALE

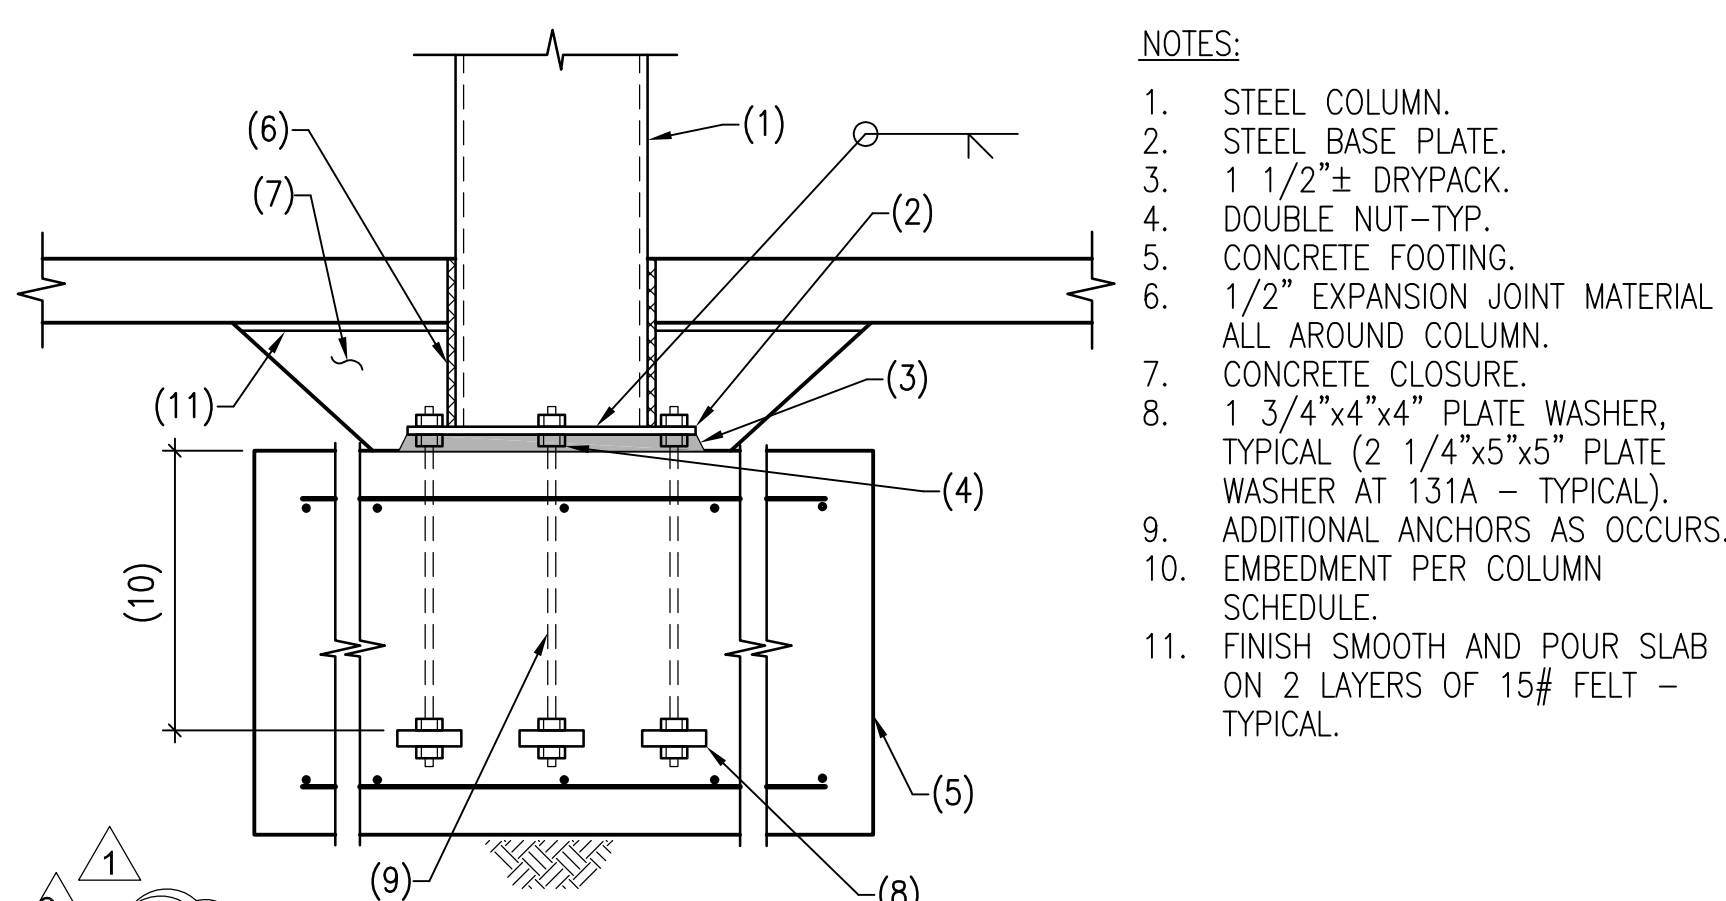


131 STEEL COLUMN AT CONCRETE FOOTING NO SCALE

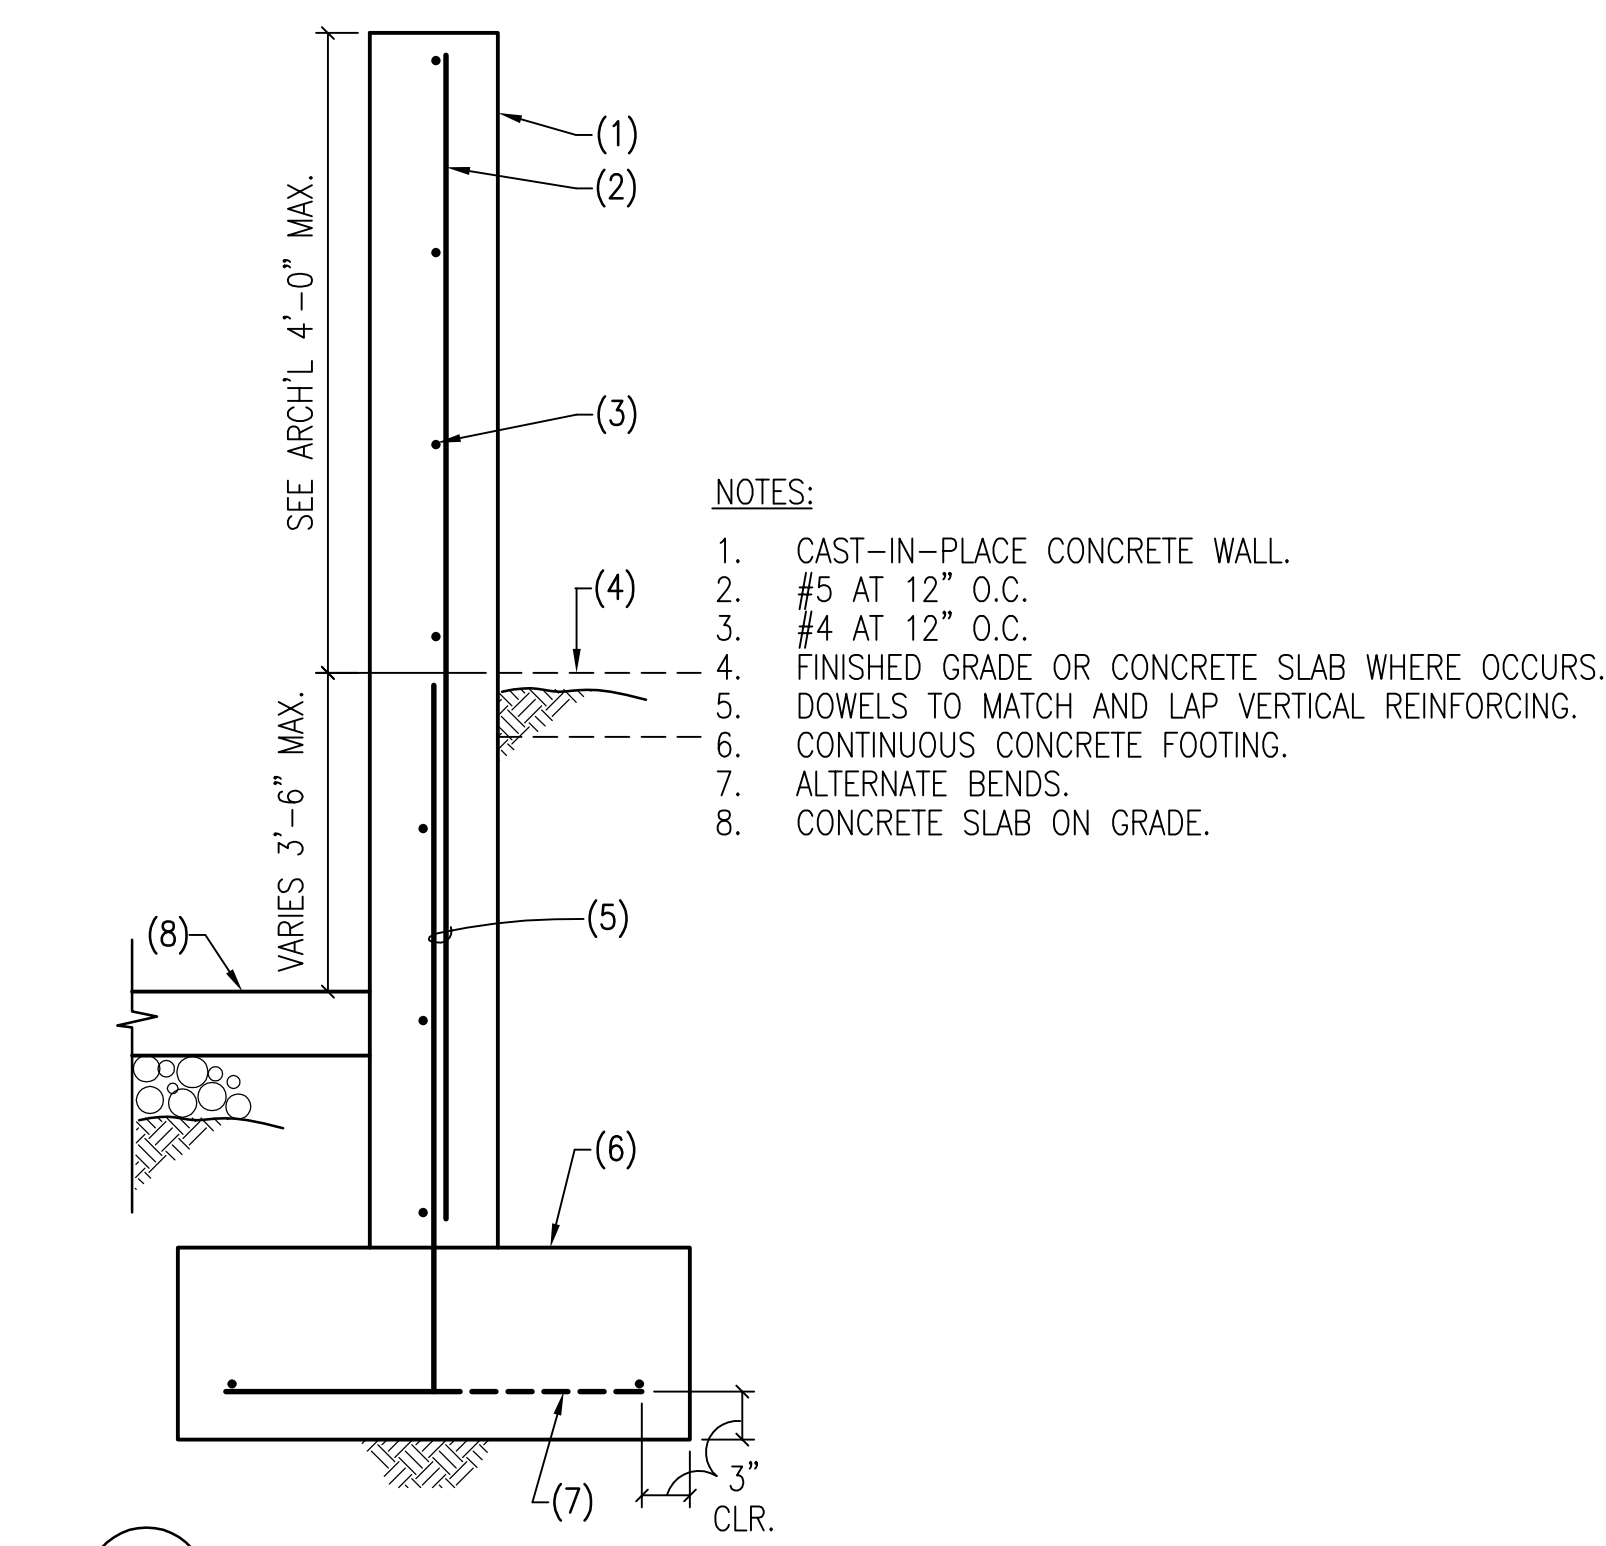


132 RAMP WALL AND FOOTING NO SCALE

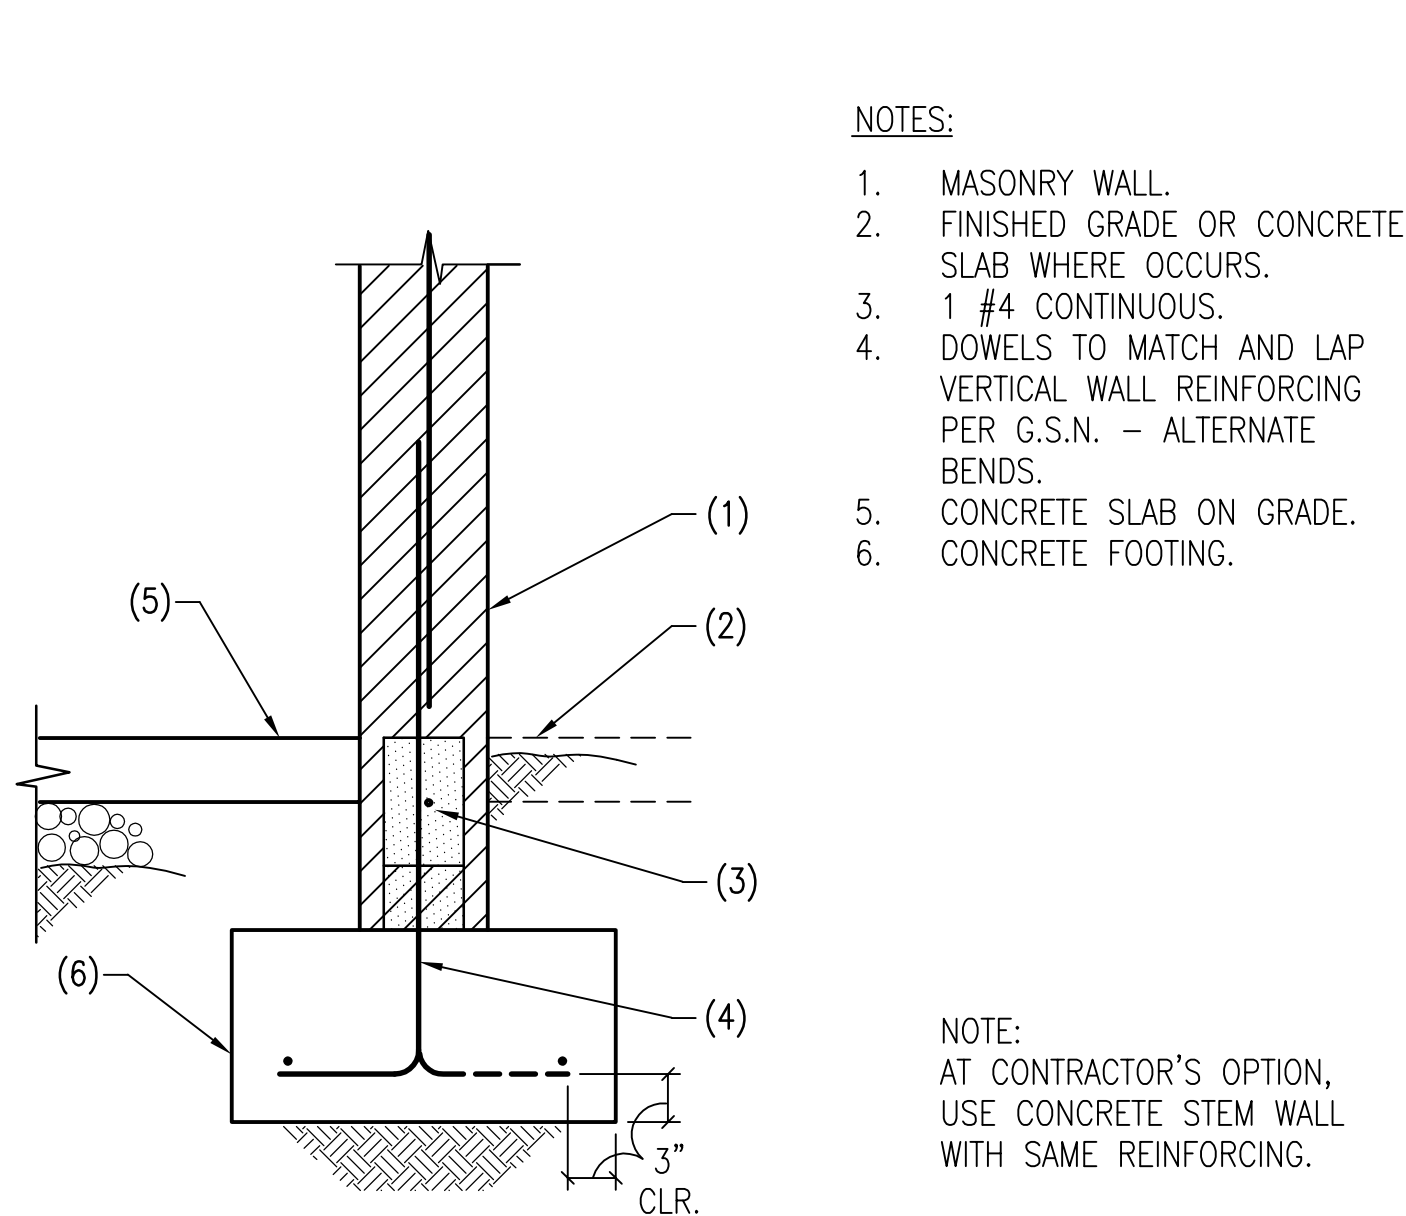


125 EXTERIOR MASONRY WALL FOOTING NO SCALE

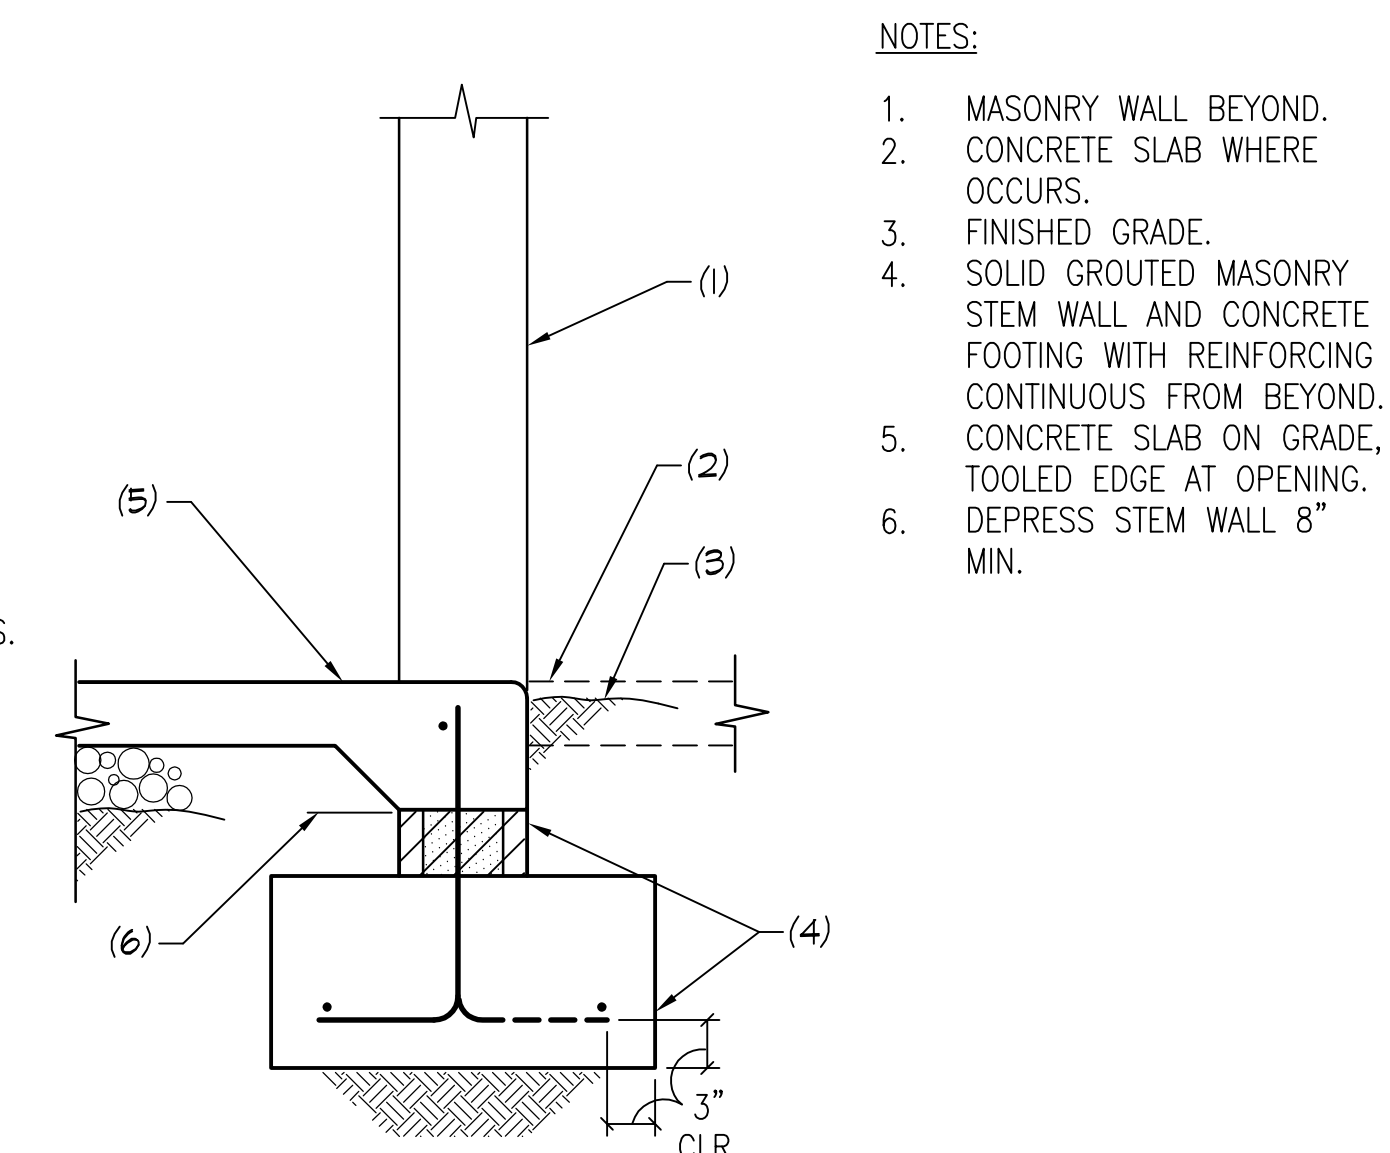


126 EXTERIOR MASONRY WALL FOOTING AT OPENING NO SCALE

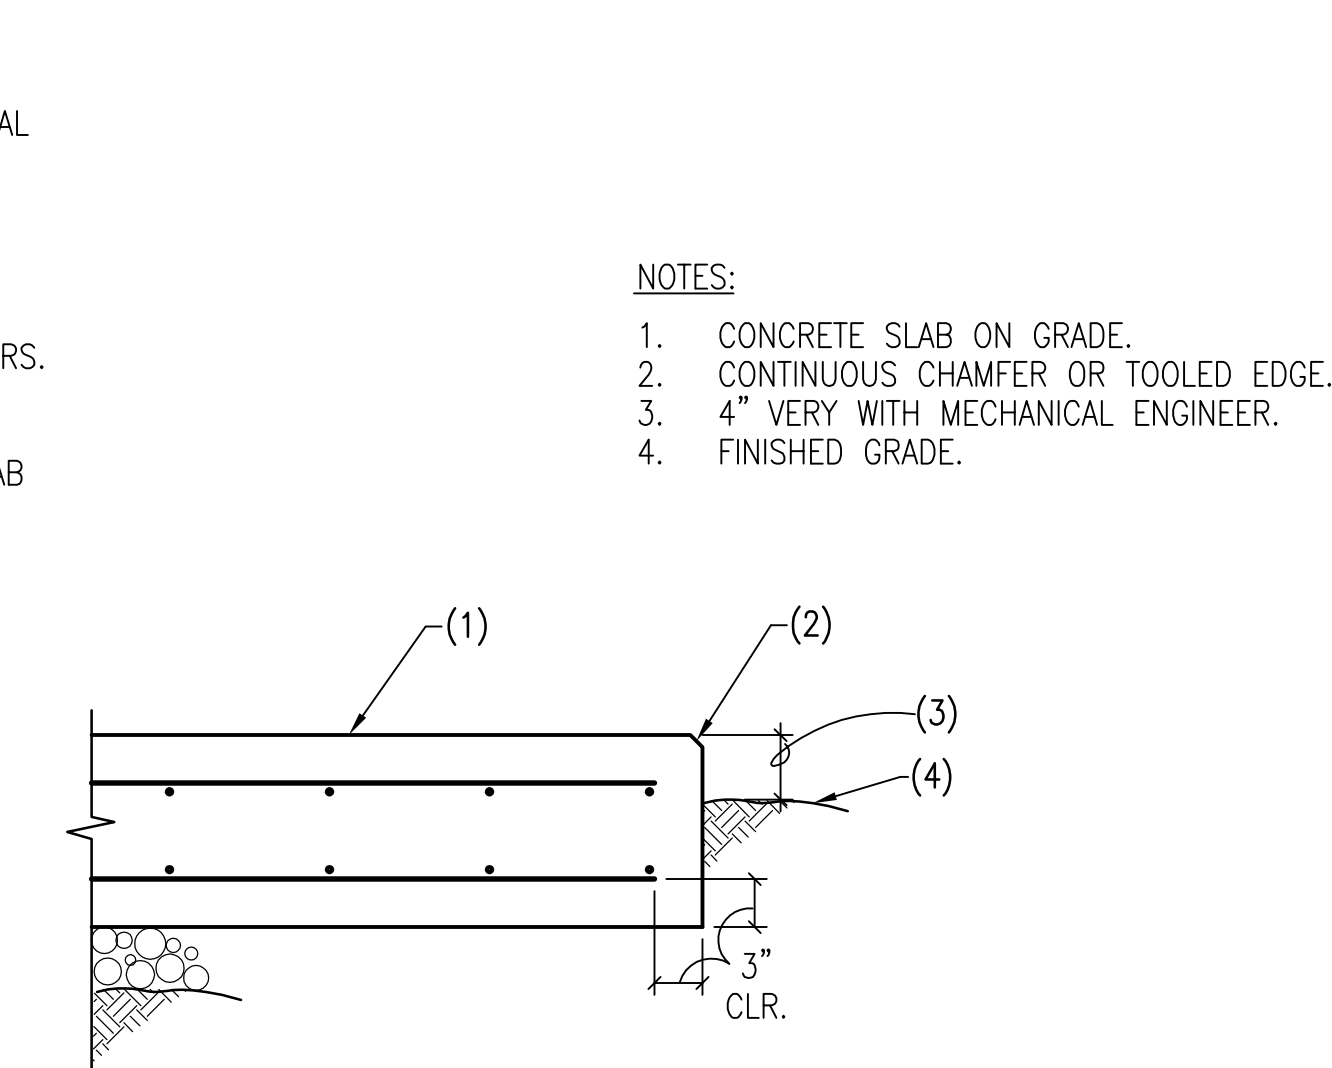


127 MAT SLAB FOUNDATION NO SCALE

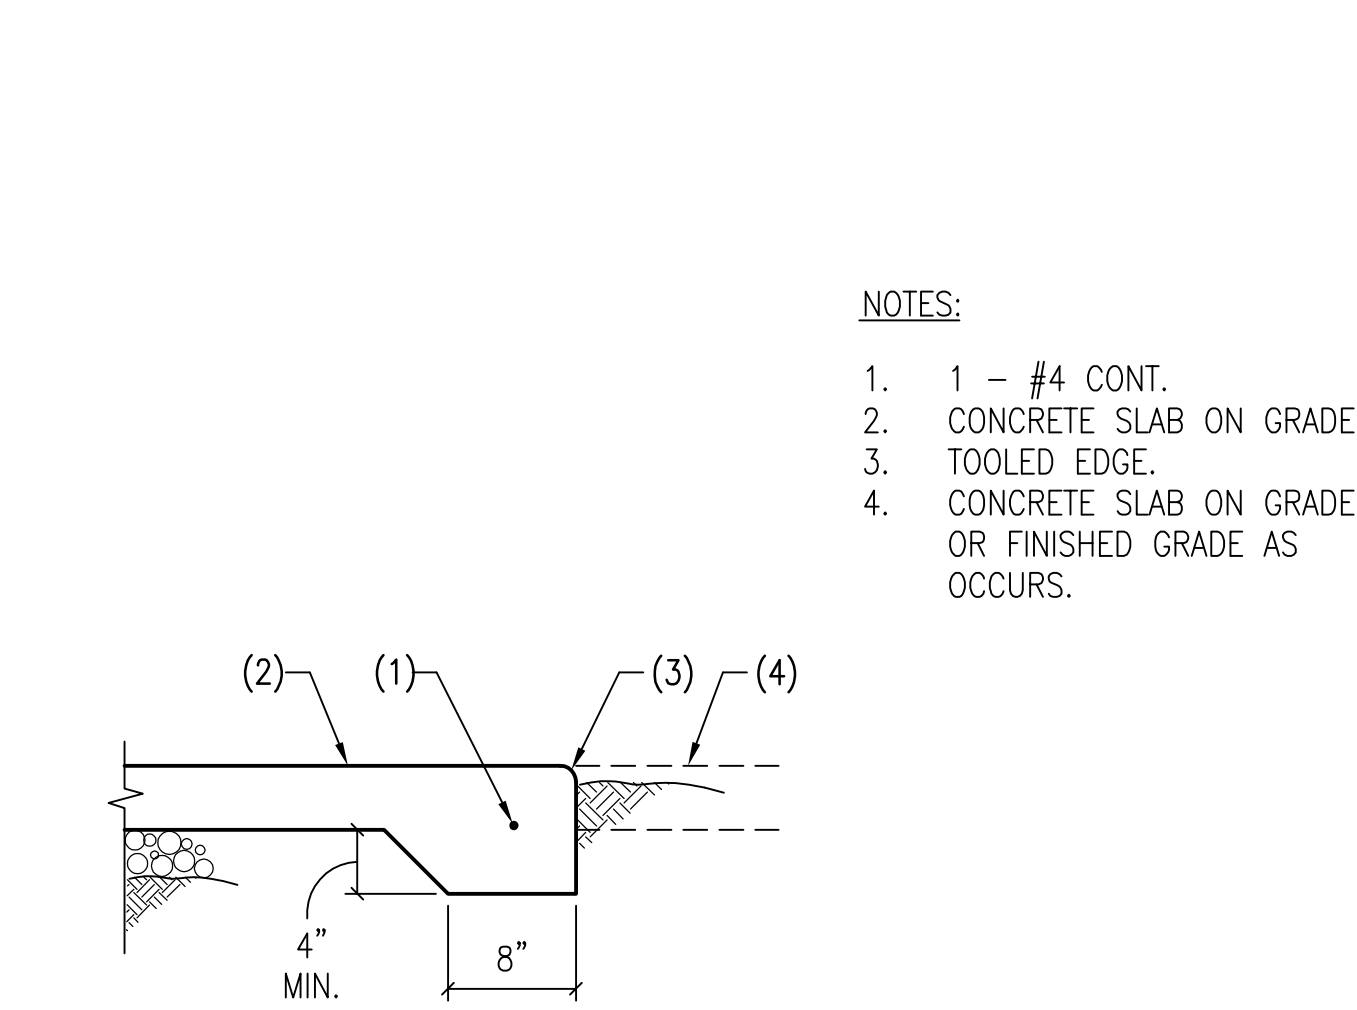


128 CONCRETE TURNDOWN AT SIDEWALK EDGE NO SCALE

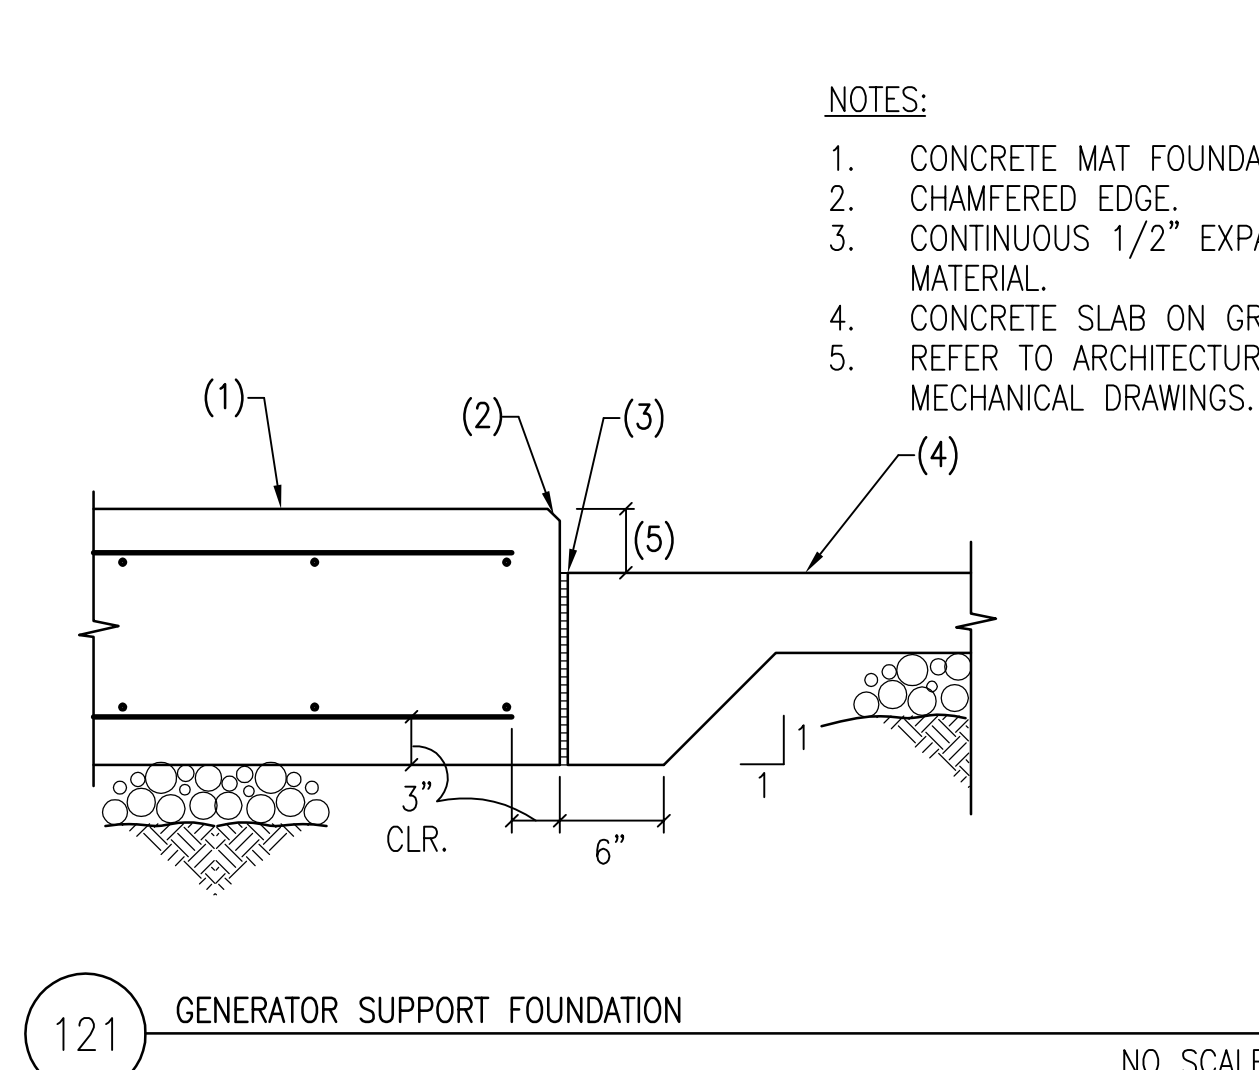


121 GENERATOR SUPPORT FOUNDATION NO SCALE

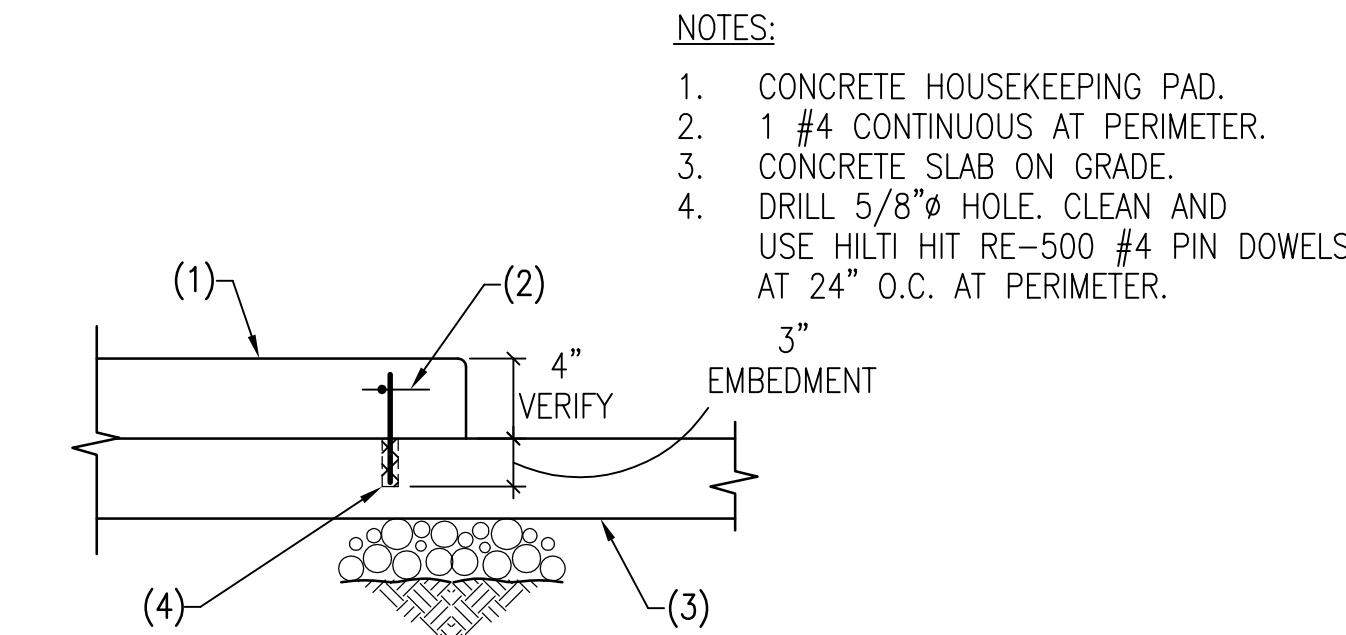


122 HOUSEKEEPING PAD NO SCALE

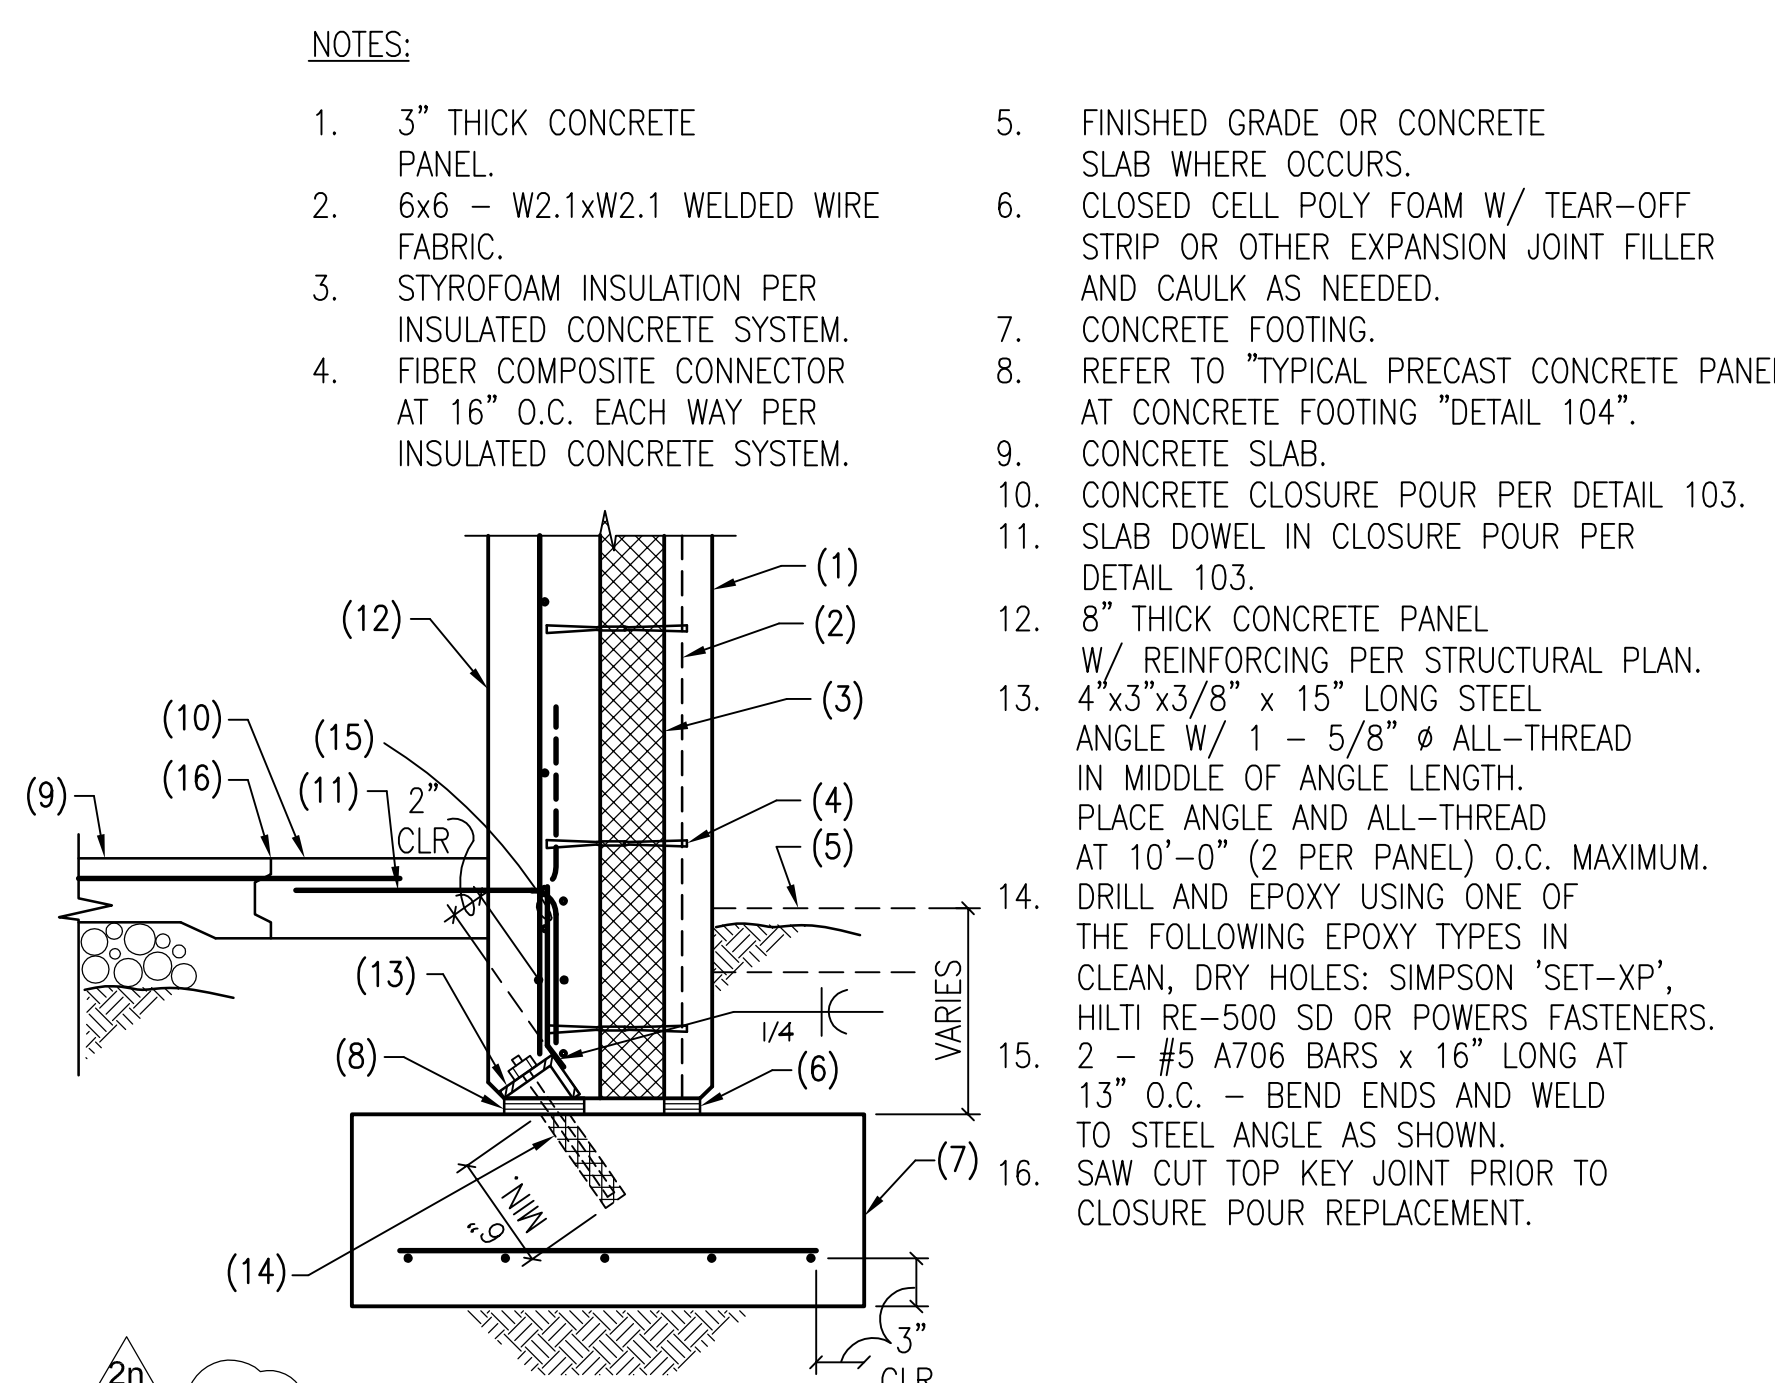


123 EXTERIOR INSULATED CONCRETE TILT-PANEL AT CONCRETE FOOTING NO SCALE

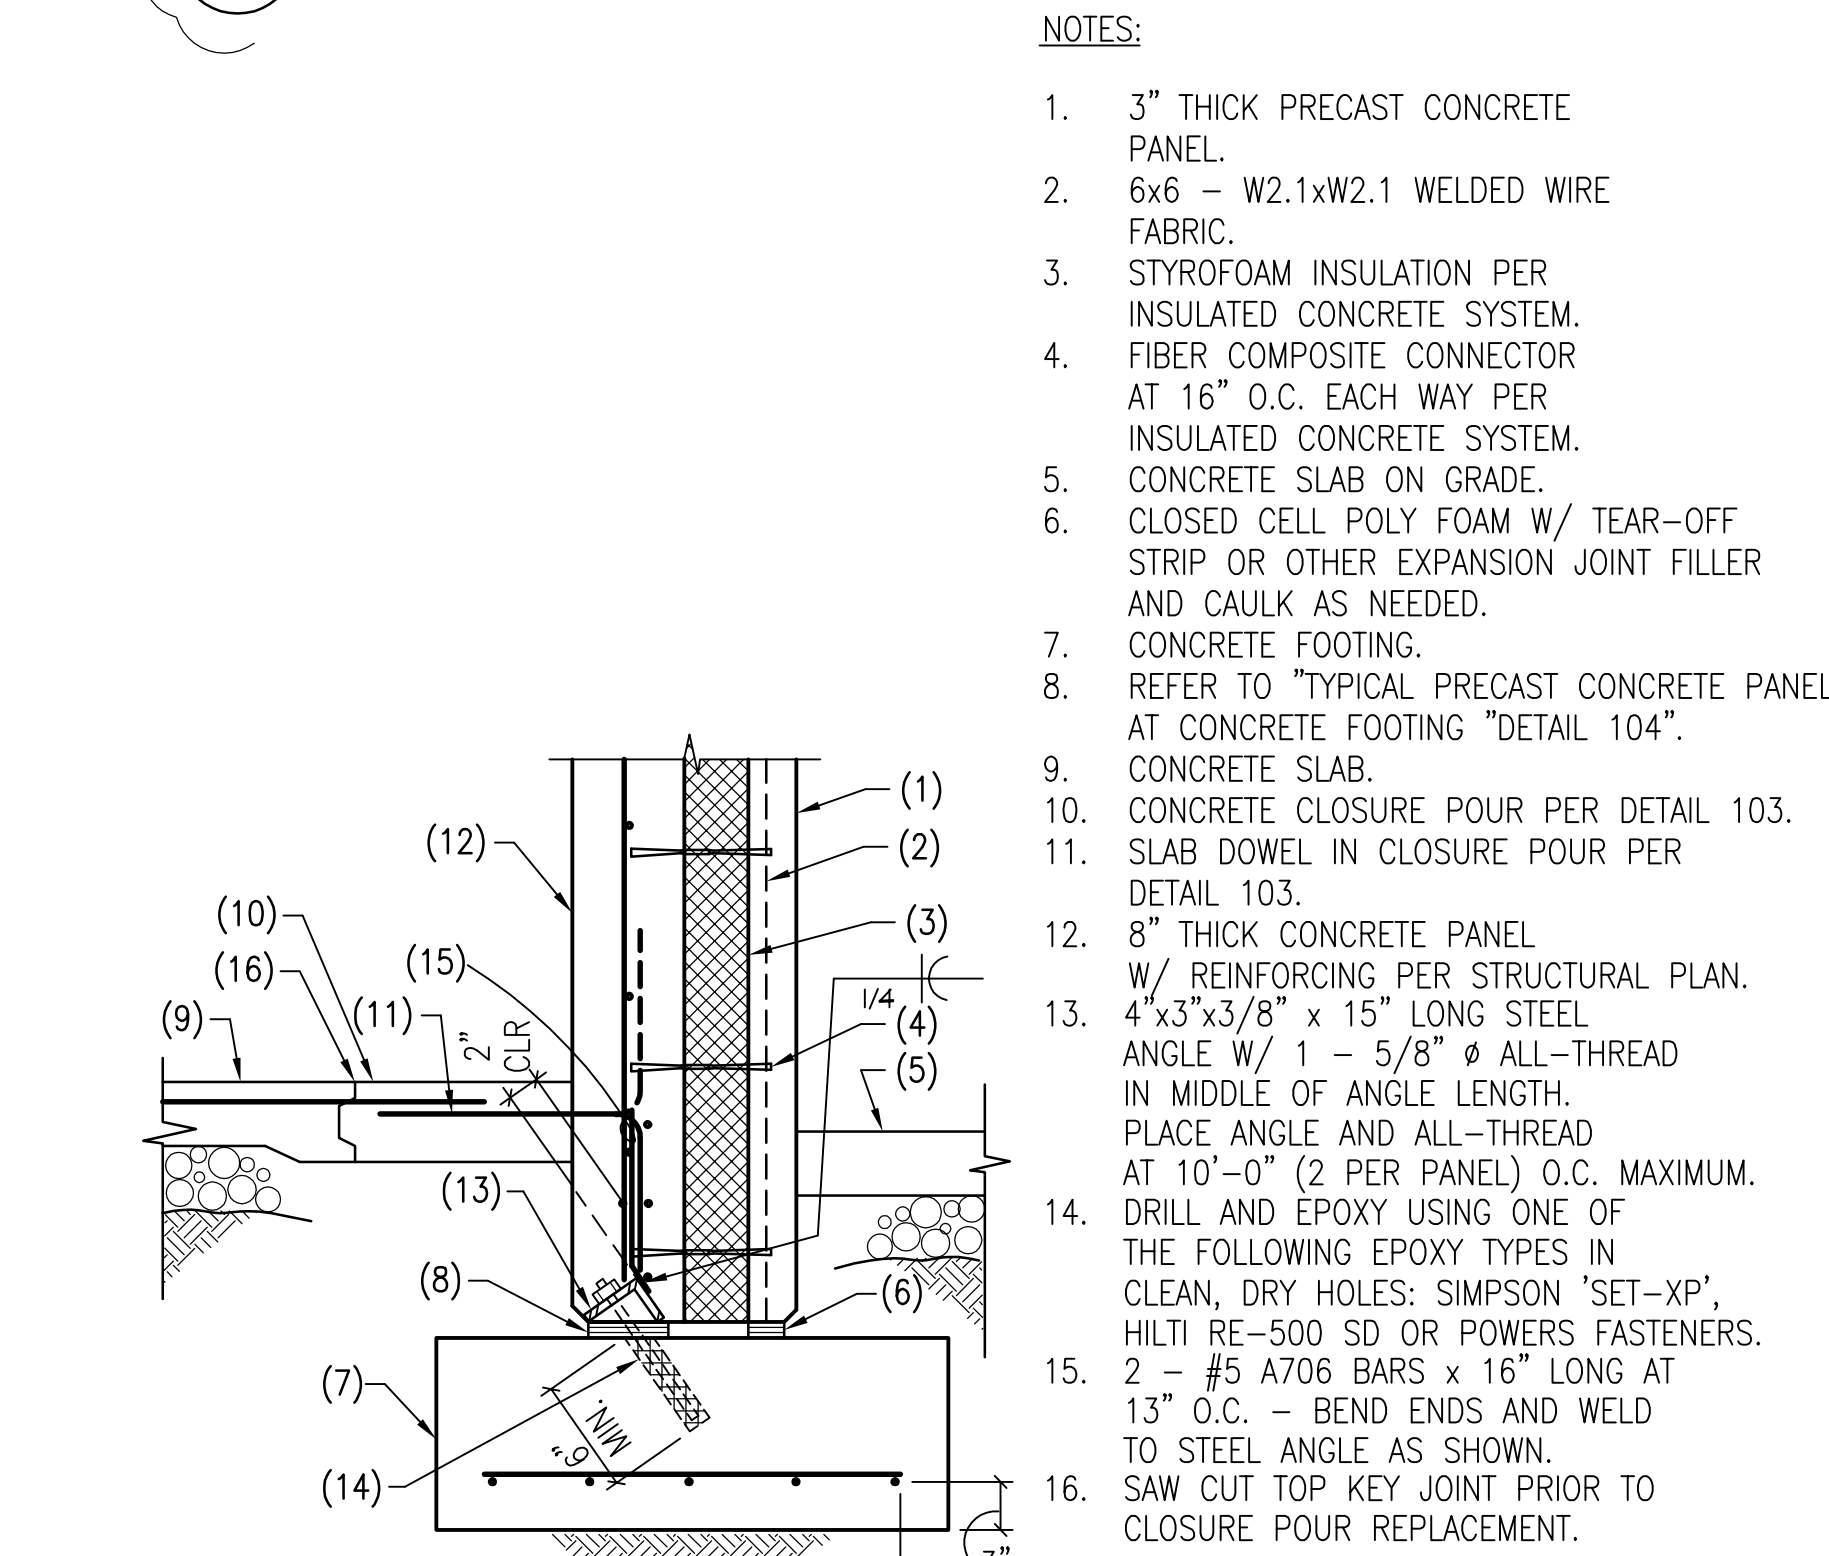


124 INTERIOR INSULATED CONCRETE TILT-PANEL AT CONCRETE FOOTING NO SCALE

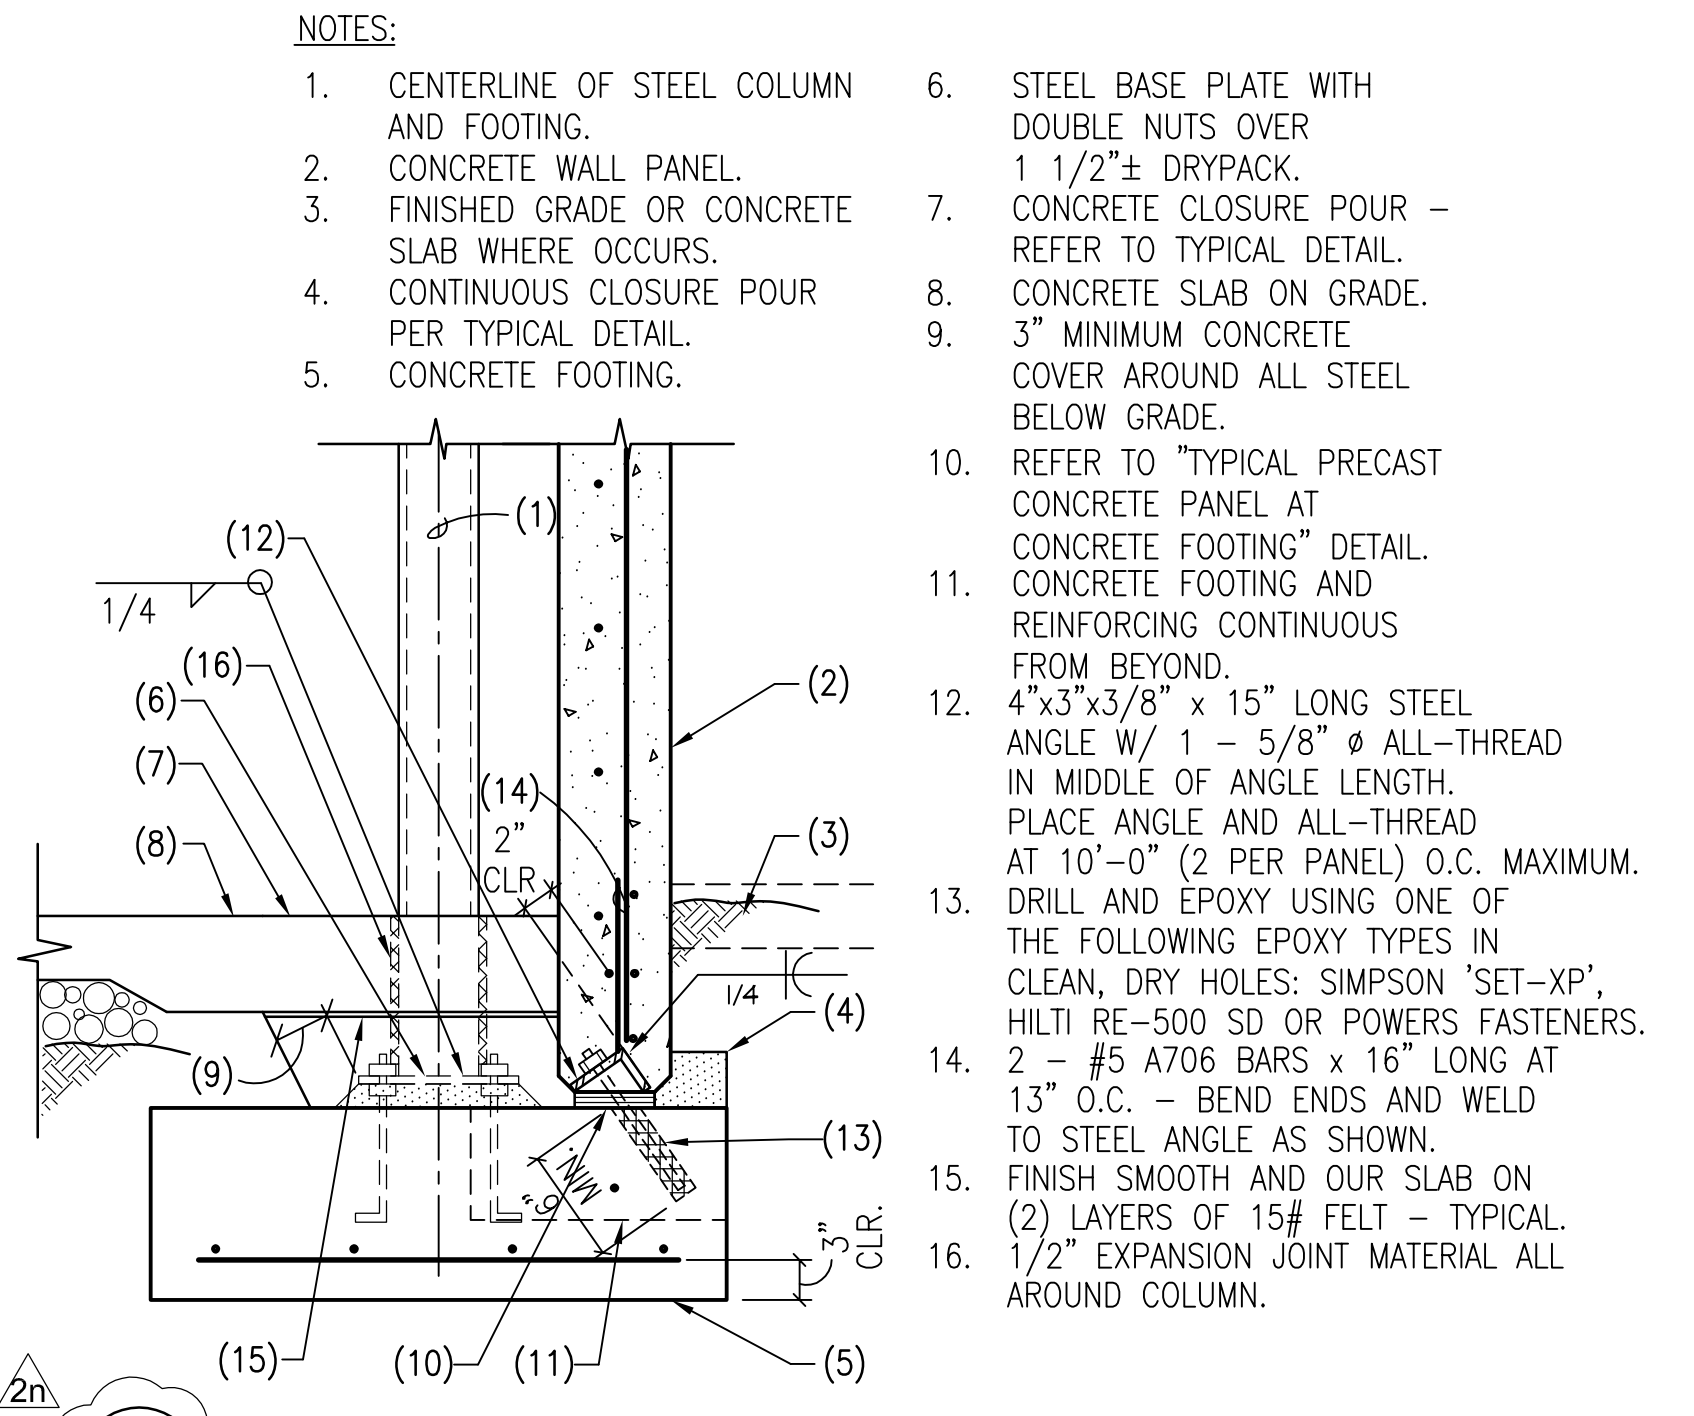


117 STEEL COLUMN AND CONCRETE PANEL FOOTING NO SCALE

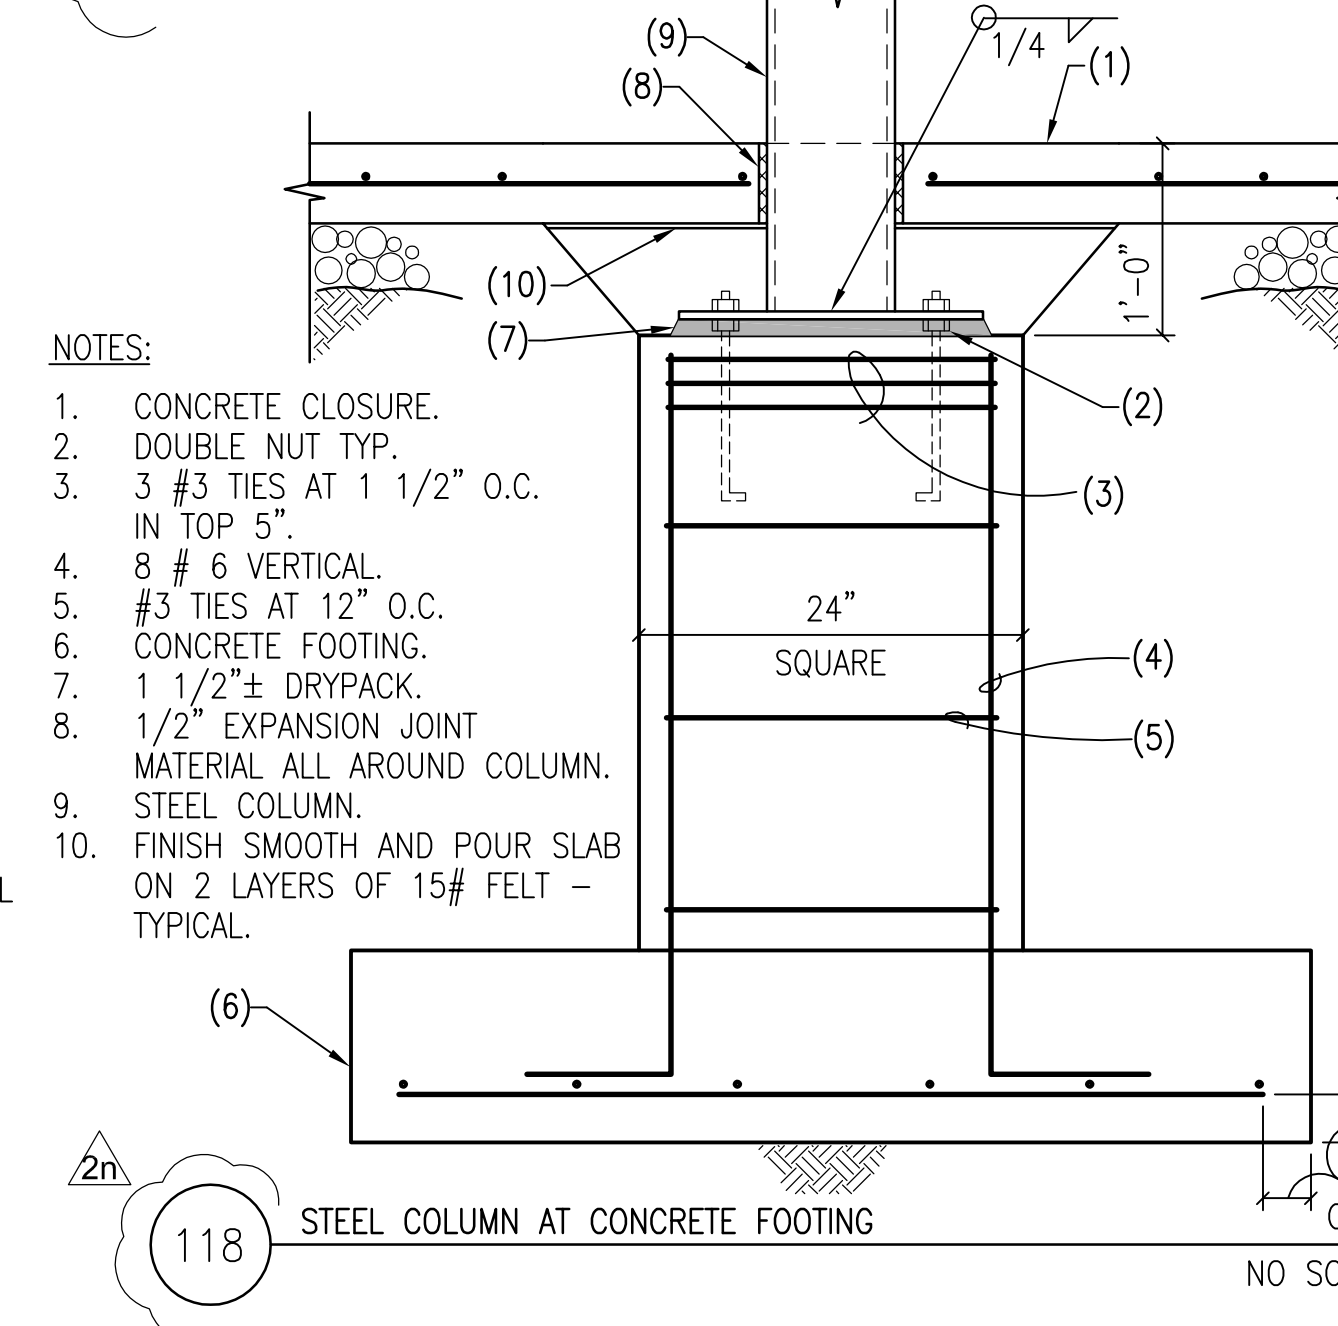

118 STEEL COLUMN AT CONCRETE FOOTING NO SCALE

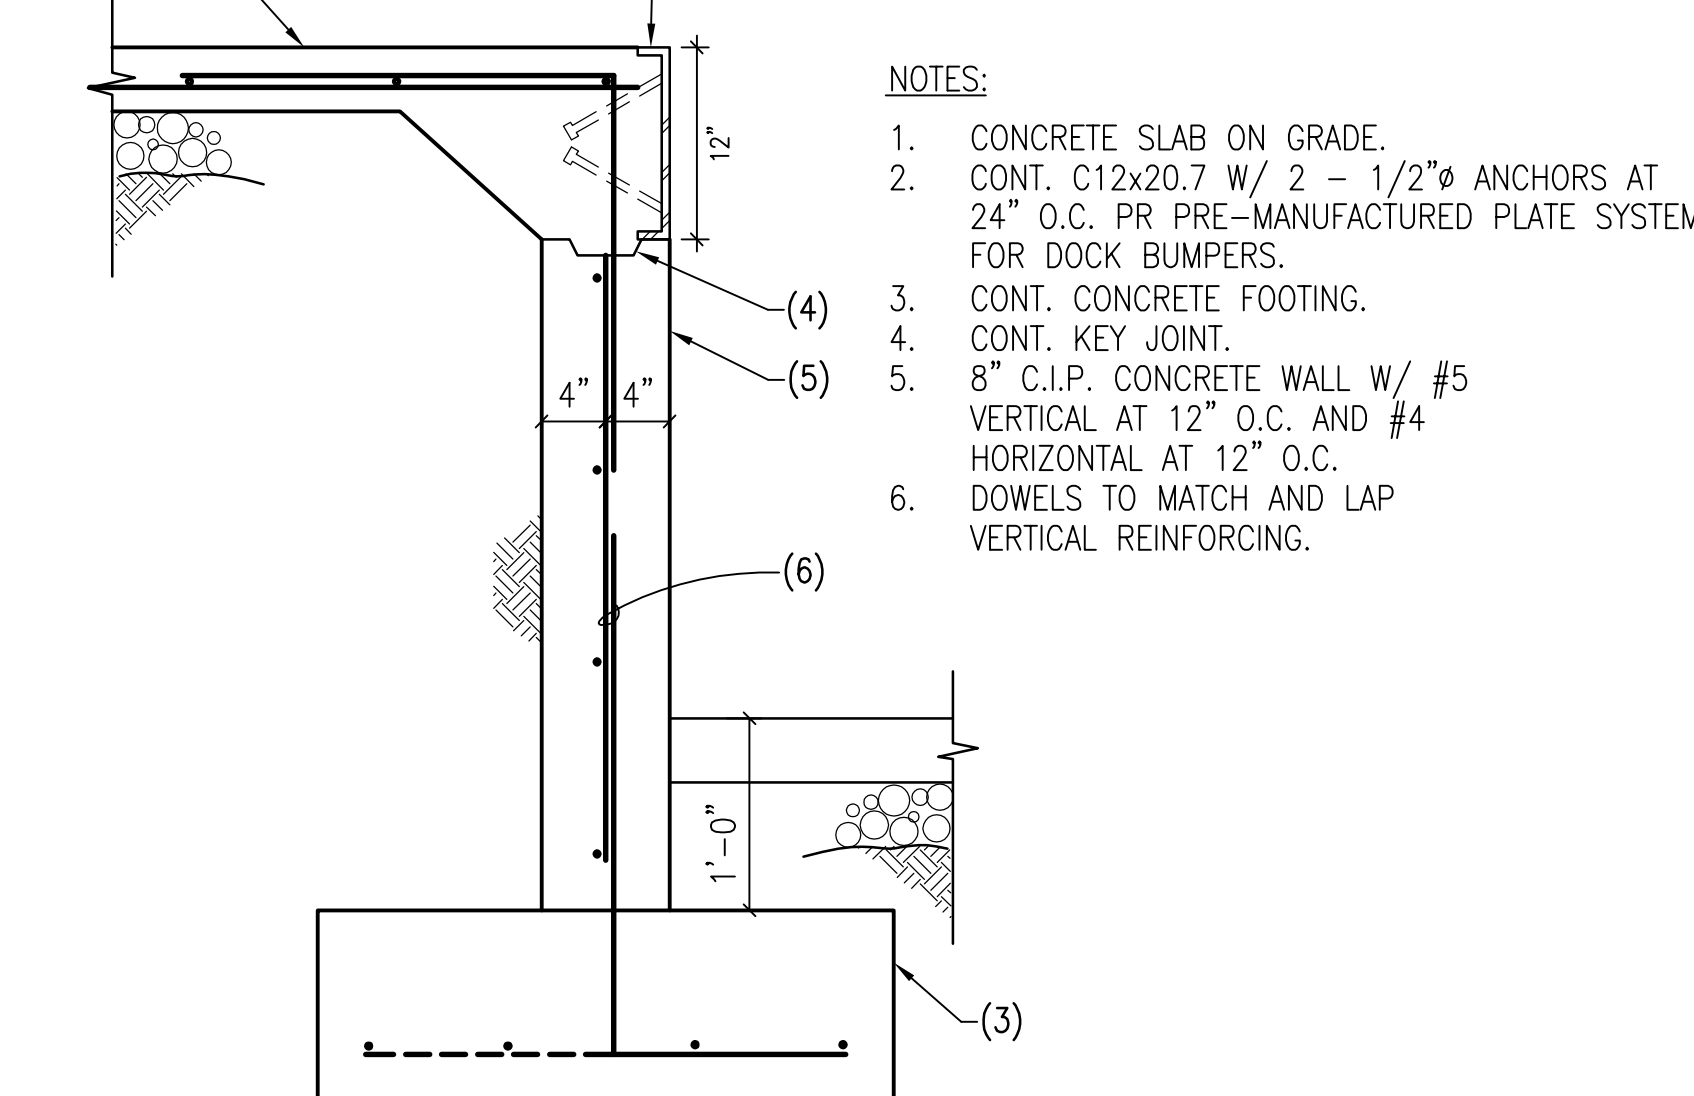

119 LOADING DOCK WALL AND FOOTING NO SCALE

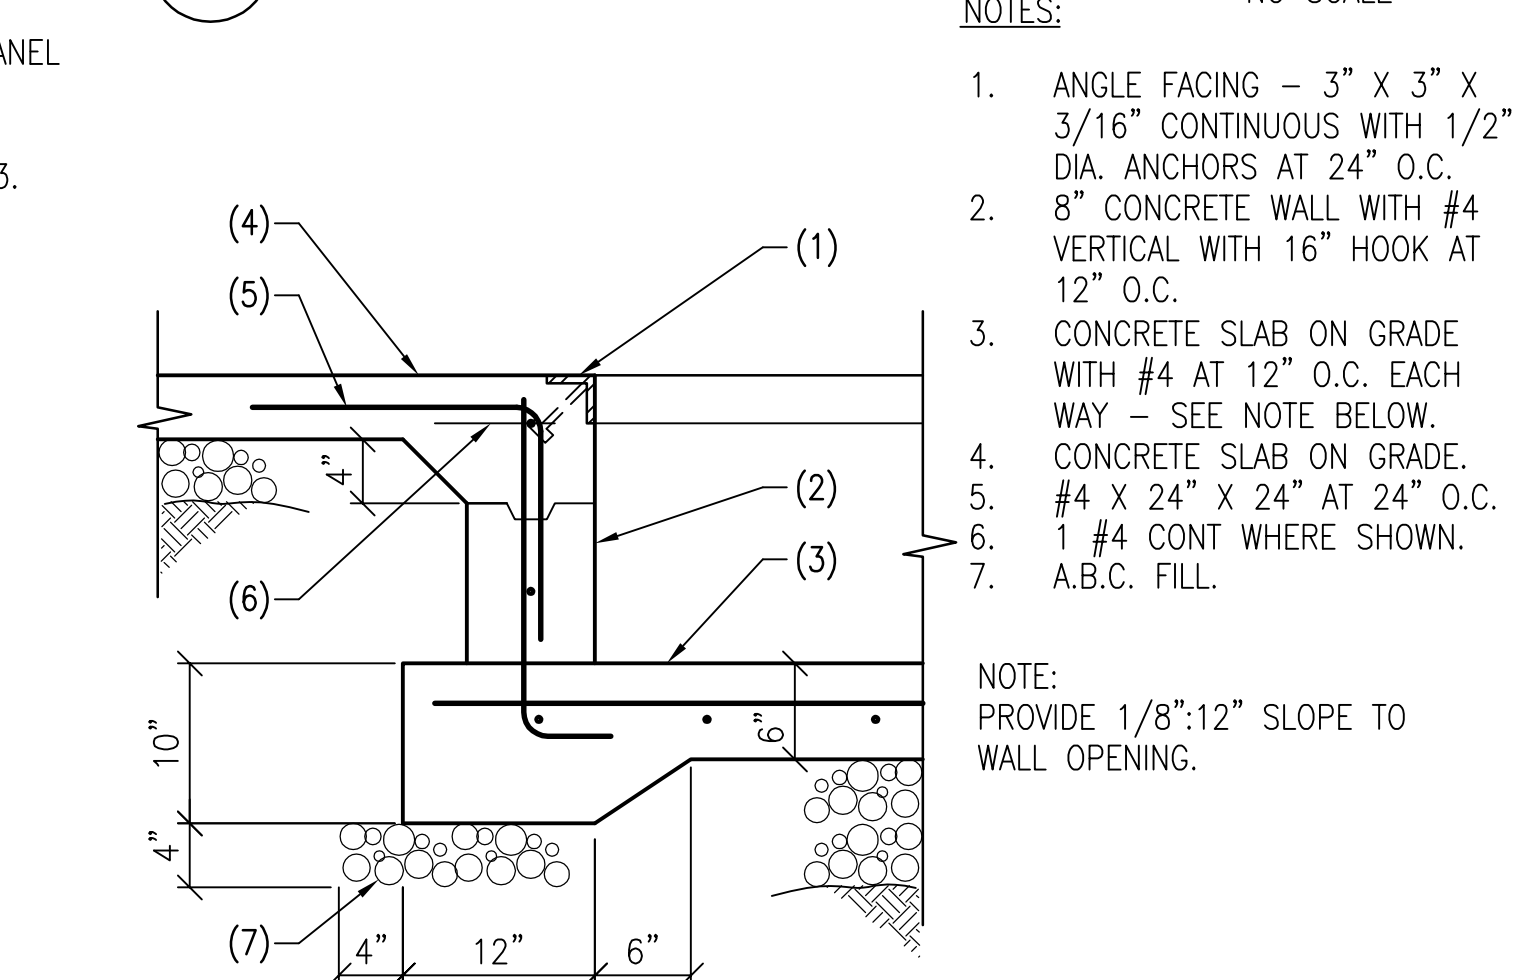

120 DOCK LEVELER PIT NO SCALE

		CERTIFICATIONS				KEY PLAN			
		REVISION NOTES							
		MARK		DATE		DESCRIPTION			
		△		02/01/10		ADDENDUM #1			
		△		02/12/10		ADDENDUM #2			