

FIRE/LIFE SAFETY LEGEND

SYMBOLS FOR FIRE RATED WALLS:

	(E) 1 HR. FIRE RATED WALL, 60 MIN. DOOR	CBC SECTION 508.4.4, SEPARATION; 707, FIRE BARRIERS; TABLE 716.5, OPENING PROTECTION
	(E) 2 HR. FIRE RATED WALL, 90 MIN. DOOR	CBC SECTION 508.4.4, SEPARATION; 707, FIRE BARRIERS; TABLE 716.5, OPENING PROTECTION
	(E) 3 HR. FIRE RATED WALL, 180 MIN. DOOR	CBC SECTION 508.4.4, SEPARATION; 707, FIRE BARRIERS; TABLE 716.5, OPENING PROTECTION
	1 HR. FIRE RATED WALL, 60 MIN. DOOR	CBC SECTION 508.4.4, SEPARATION; 707, FIRE BARRIERS; TABLE 716.5, OPENING PROTECTION
	2 HR. FIRE RATED WALL, 90 MIN. DOOR	CBC SECTION 508.4.4, SEPARATION; 707, FIRE BARRIERS; TABLE 716.5, OPENING PROTECTION
	3 HR. FIRE RATED WALL, 180 MIN. DOOR	CBC SECTION 508.4.4, SEPARATION; 707, FIRE BARRIERS; TABLE 716.5, OPENING PROTECTION


SYMBOLS FOR FIRE RATED WALL MODIFIERS:

	SMOKE BARRIER, 1 HR. RATED WALL, 20 MIN. DOOR	CBC SECTION 407.5, SMOKE BARRIERS; 709.5, OPENINGS; TABLE 716.5, OPENING PROTECTION
	CARE SUITE, 1 HR. RATED WALL, 20 MIN. DOOR	CBC SECTION 407.4.3, CARE SUITES; 707, FIRE BARRIERS; TABLE 716.5, OPENINGS
	CORRIDOR, 1 HR. RATED WALL, 20 MIN. DOOR	CBC SECTION 407.2, CORRIDORS; 708, FIRE PARTITIONS; TABLE 716.5, OPENING PROTECTION

KEYNOTES

- 1 APPLY FRIT TO INTERIOR OF (E) GLAZING

KEY PLAN & NORTH ARROW - (OR - SHEET NOTES)

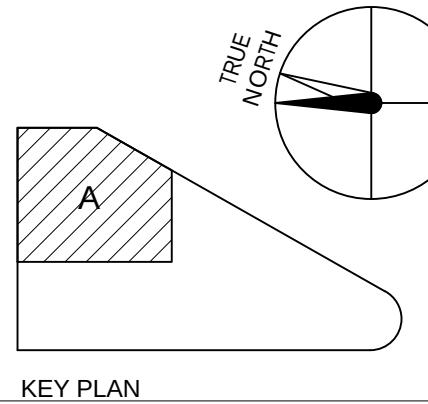

KEY PLAN

CONSULT WITH FIRE MARSHAL LOGS



K M D
ARCHITECTS
222 VALLEJO, SAN FRANCISCO, CA 94111
(415) 398-5151 FAX (415) 398-7158

--	--	

CERTIFIED BY

**HEALTH
CENTER EMERYVILLE**
5800 HOLLIS STREET
EMERYVILLE, CA 94606


PLAN CHECK#
PROJECT NO.
106-201
DATE

ENLARGED FLOOR PLAN -
LEVEL 1 SECTOR A

A2.01A



1 ENLARGED
SCALE 1/4" = 1'-0"

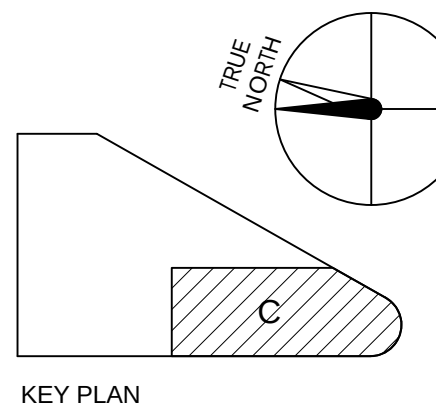

KEY PLAN
TRUE NORTH
C

Stanford
HEALTH CARE
STANFORD MEDICINE
HENSEL PHELPS
Plan, Build, Manage
K M D
ARCHITECTS
ARCHITECTURE PLANNING
222 VALLEJO SAN FRANCISCO, CA 94133
(415) 398-5151 FAX (415) 398-7154


DESIGN DEVELOPMENT	ISSUED FOR	DATE
NO.		

CERTIFIED BY
STANFORD HEALTH CENTER EMERYVILLE
5800 HOLLIS STREET
EMERYVILLE, CA 94606

PLAN CHECK#
PROJECT NO.
106-201
DATE

ENLARGED FLOOR PLAN -
LEVEL 2 SECTOR C


A2.02C

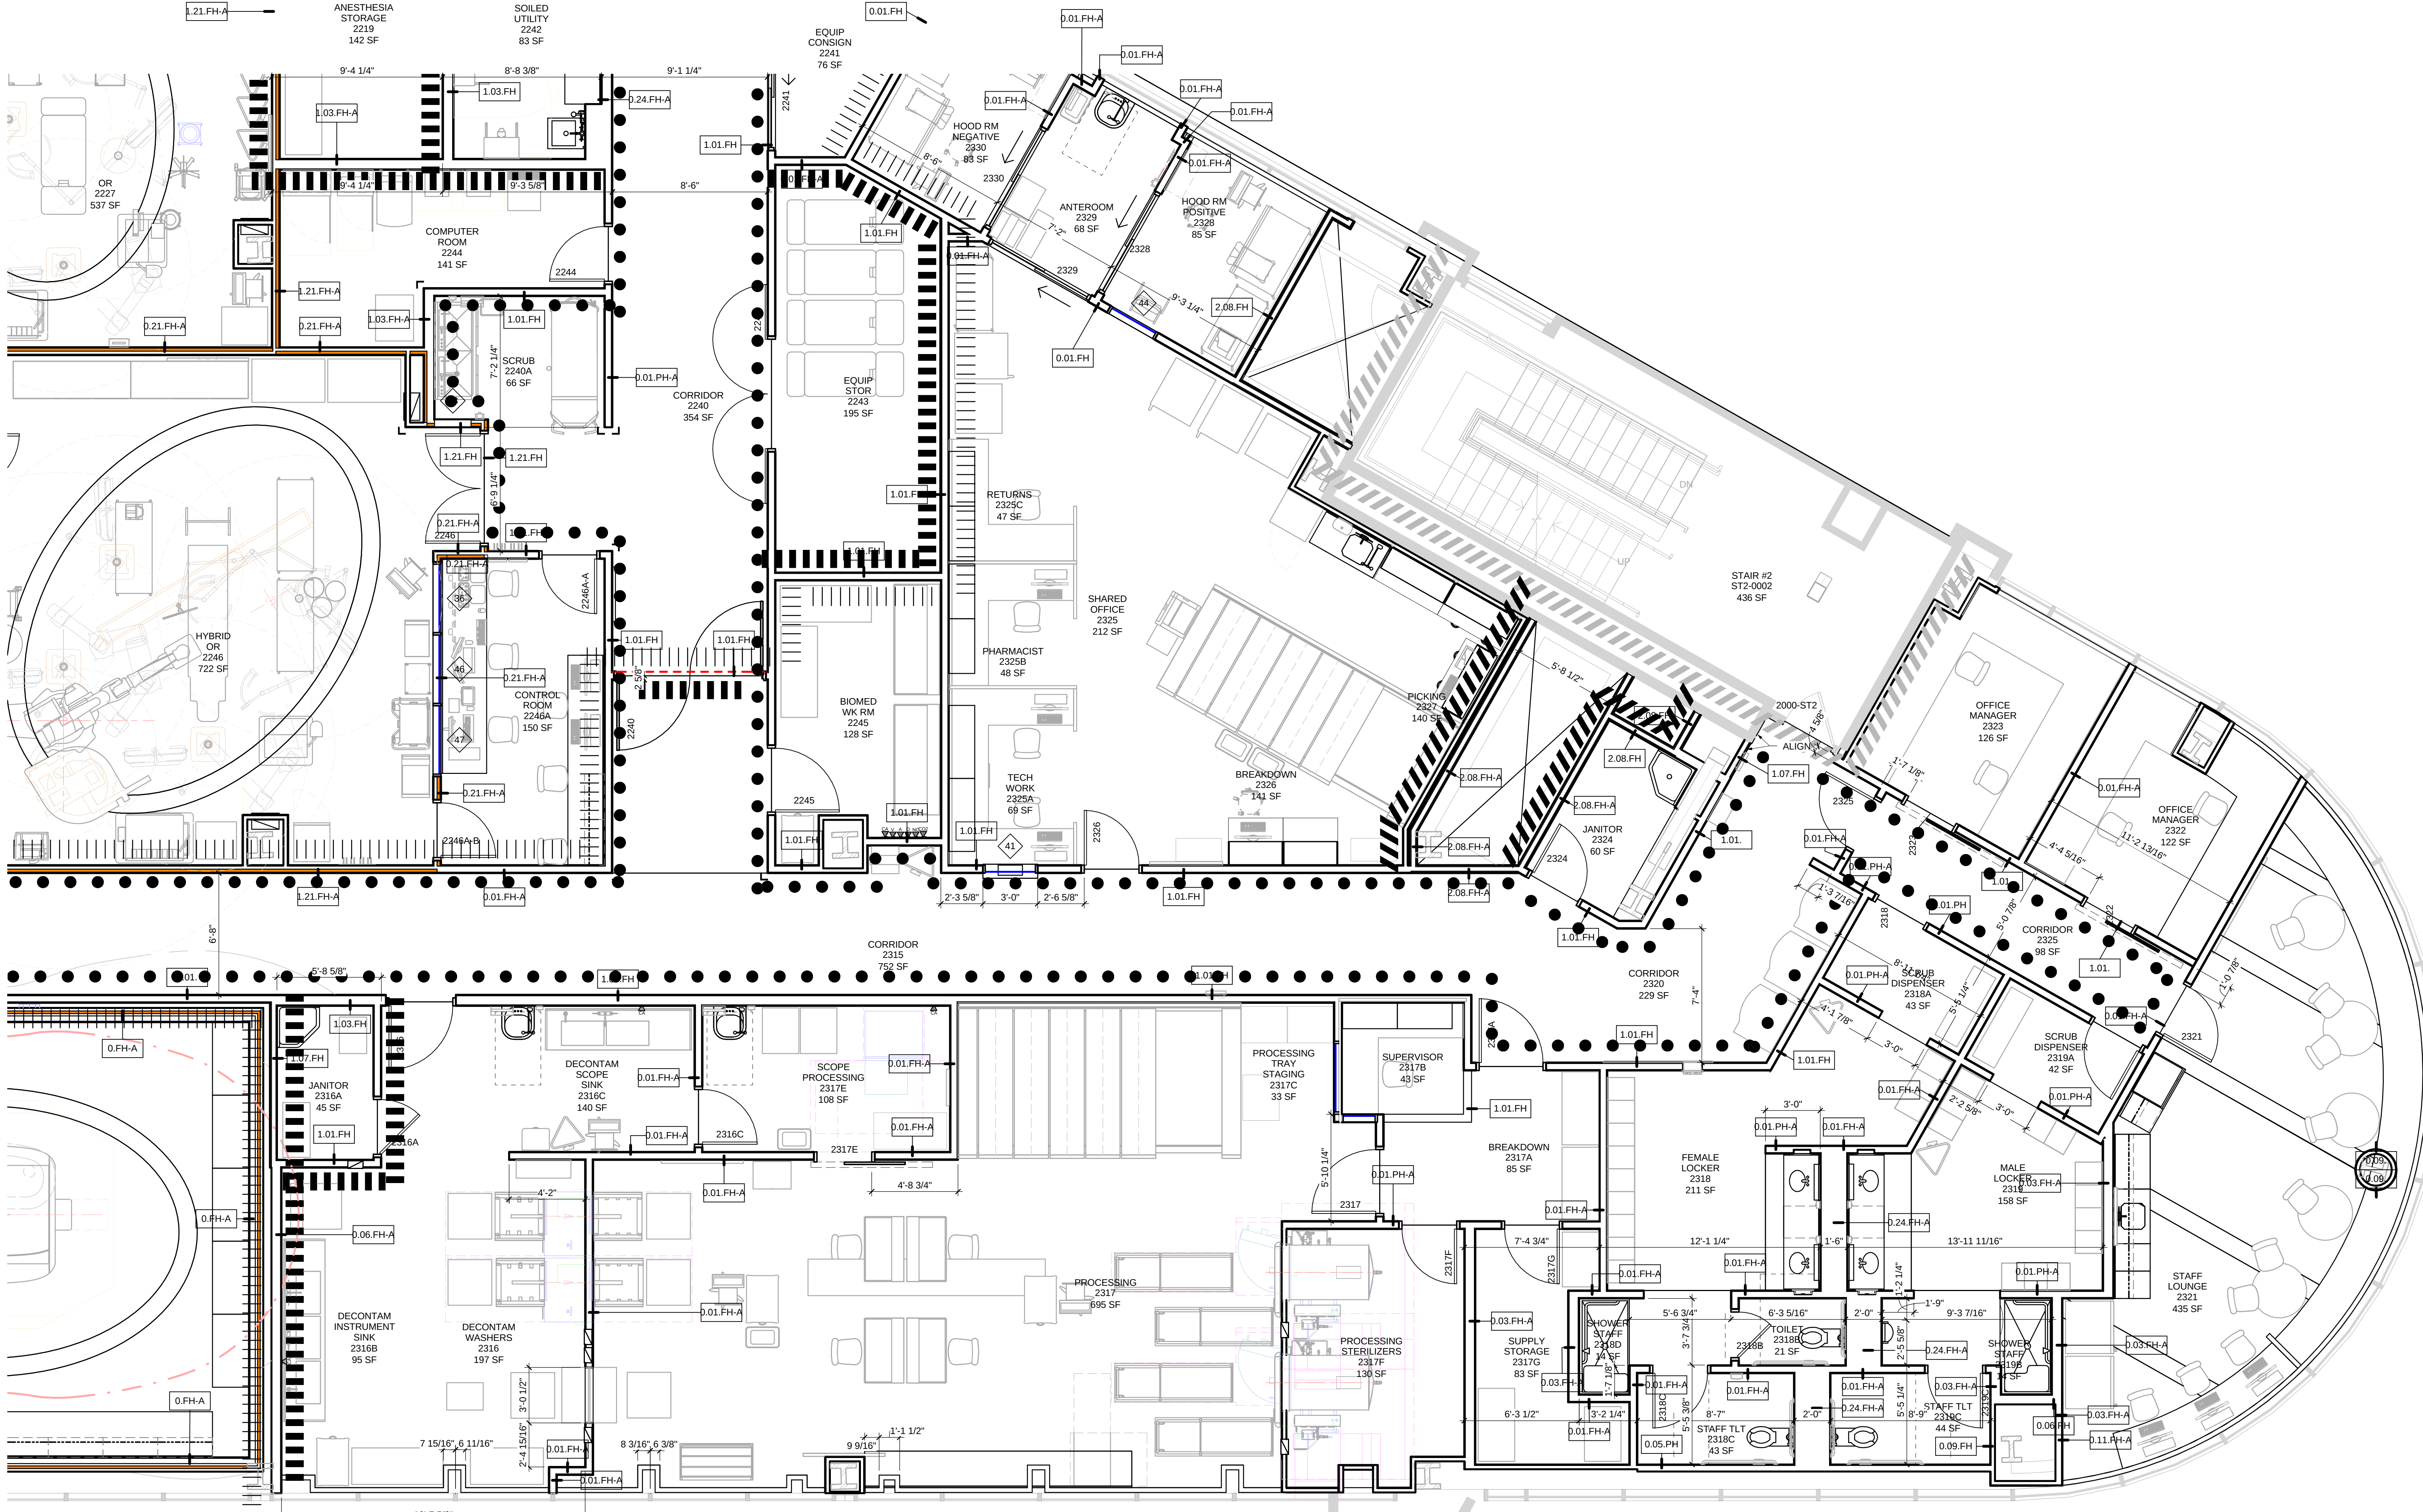

FIRE/LIFE SAFETY LEGEND

SYMBOLS FOR FIRE RATED WALLS:		SYMBOLS FOR FIRE RATED WALL MODIFIERS:	
	(E) 1 HR. FIRE RATED WALL, 60 MIN. DOOR		SMOKE BARRIER, 1 HR. RATED WALL, 20 MIN. DOOR
	(E) 2 HR. FIRE RATED WALL, 90 MIN. DOOR		CARE SUITE, 1 HR. RATED WALL, 20 MIN. DOOR
	(E) 3 HR. FIRE RATED WALL, 180 MIN. DOOR		CORRIDOR, 1 HR. RATED WALL, 20 MIN. DOOR
	1 HR. FIRE RATED WALL, 60 MIN. DOOR		CBC SECTION 508.4.4, SEPARATION; 707, FIRE BARRIERS; TABLE 716.5, OPENING PROTECTION
	2 HR. FIRE RATED WALL, 90 MIN. DOOR		CBC SECTION 508.4.4, SEPARATION; 707, FIRE BARRIERS; TABLE 716.5, OPENING PROTECTION
	3 HR. FIRE RATED WALL, 180 MIN. DOOR		CBC SECTION 508.4.4, SEPARATION; 707, FIRE BARRIERS; TABLE 716.5, OPENING PROTECTION

MATCH LINE
SEE 1/A2.03A

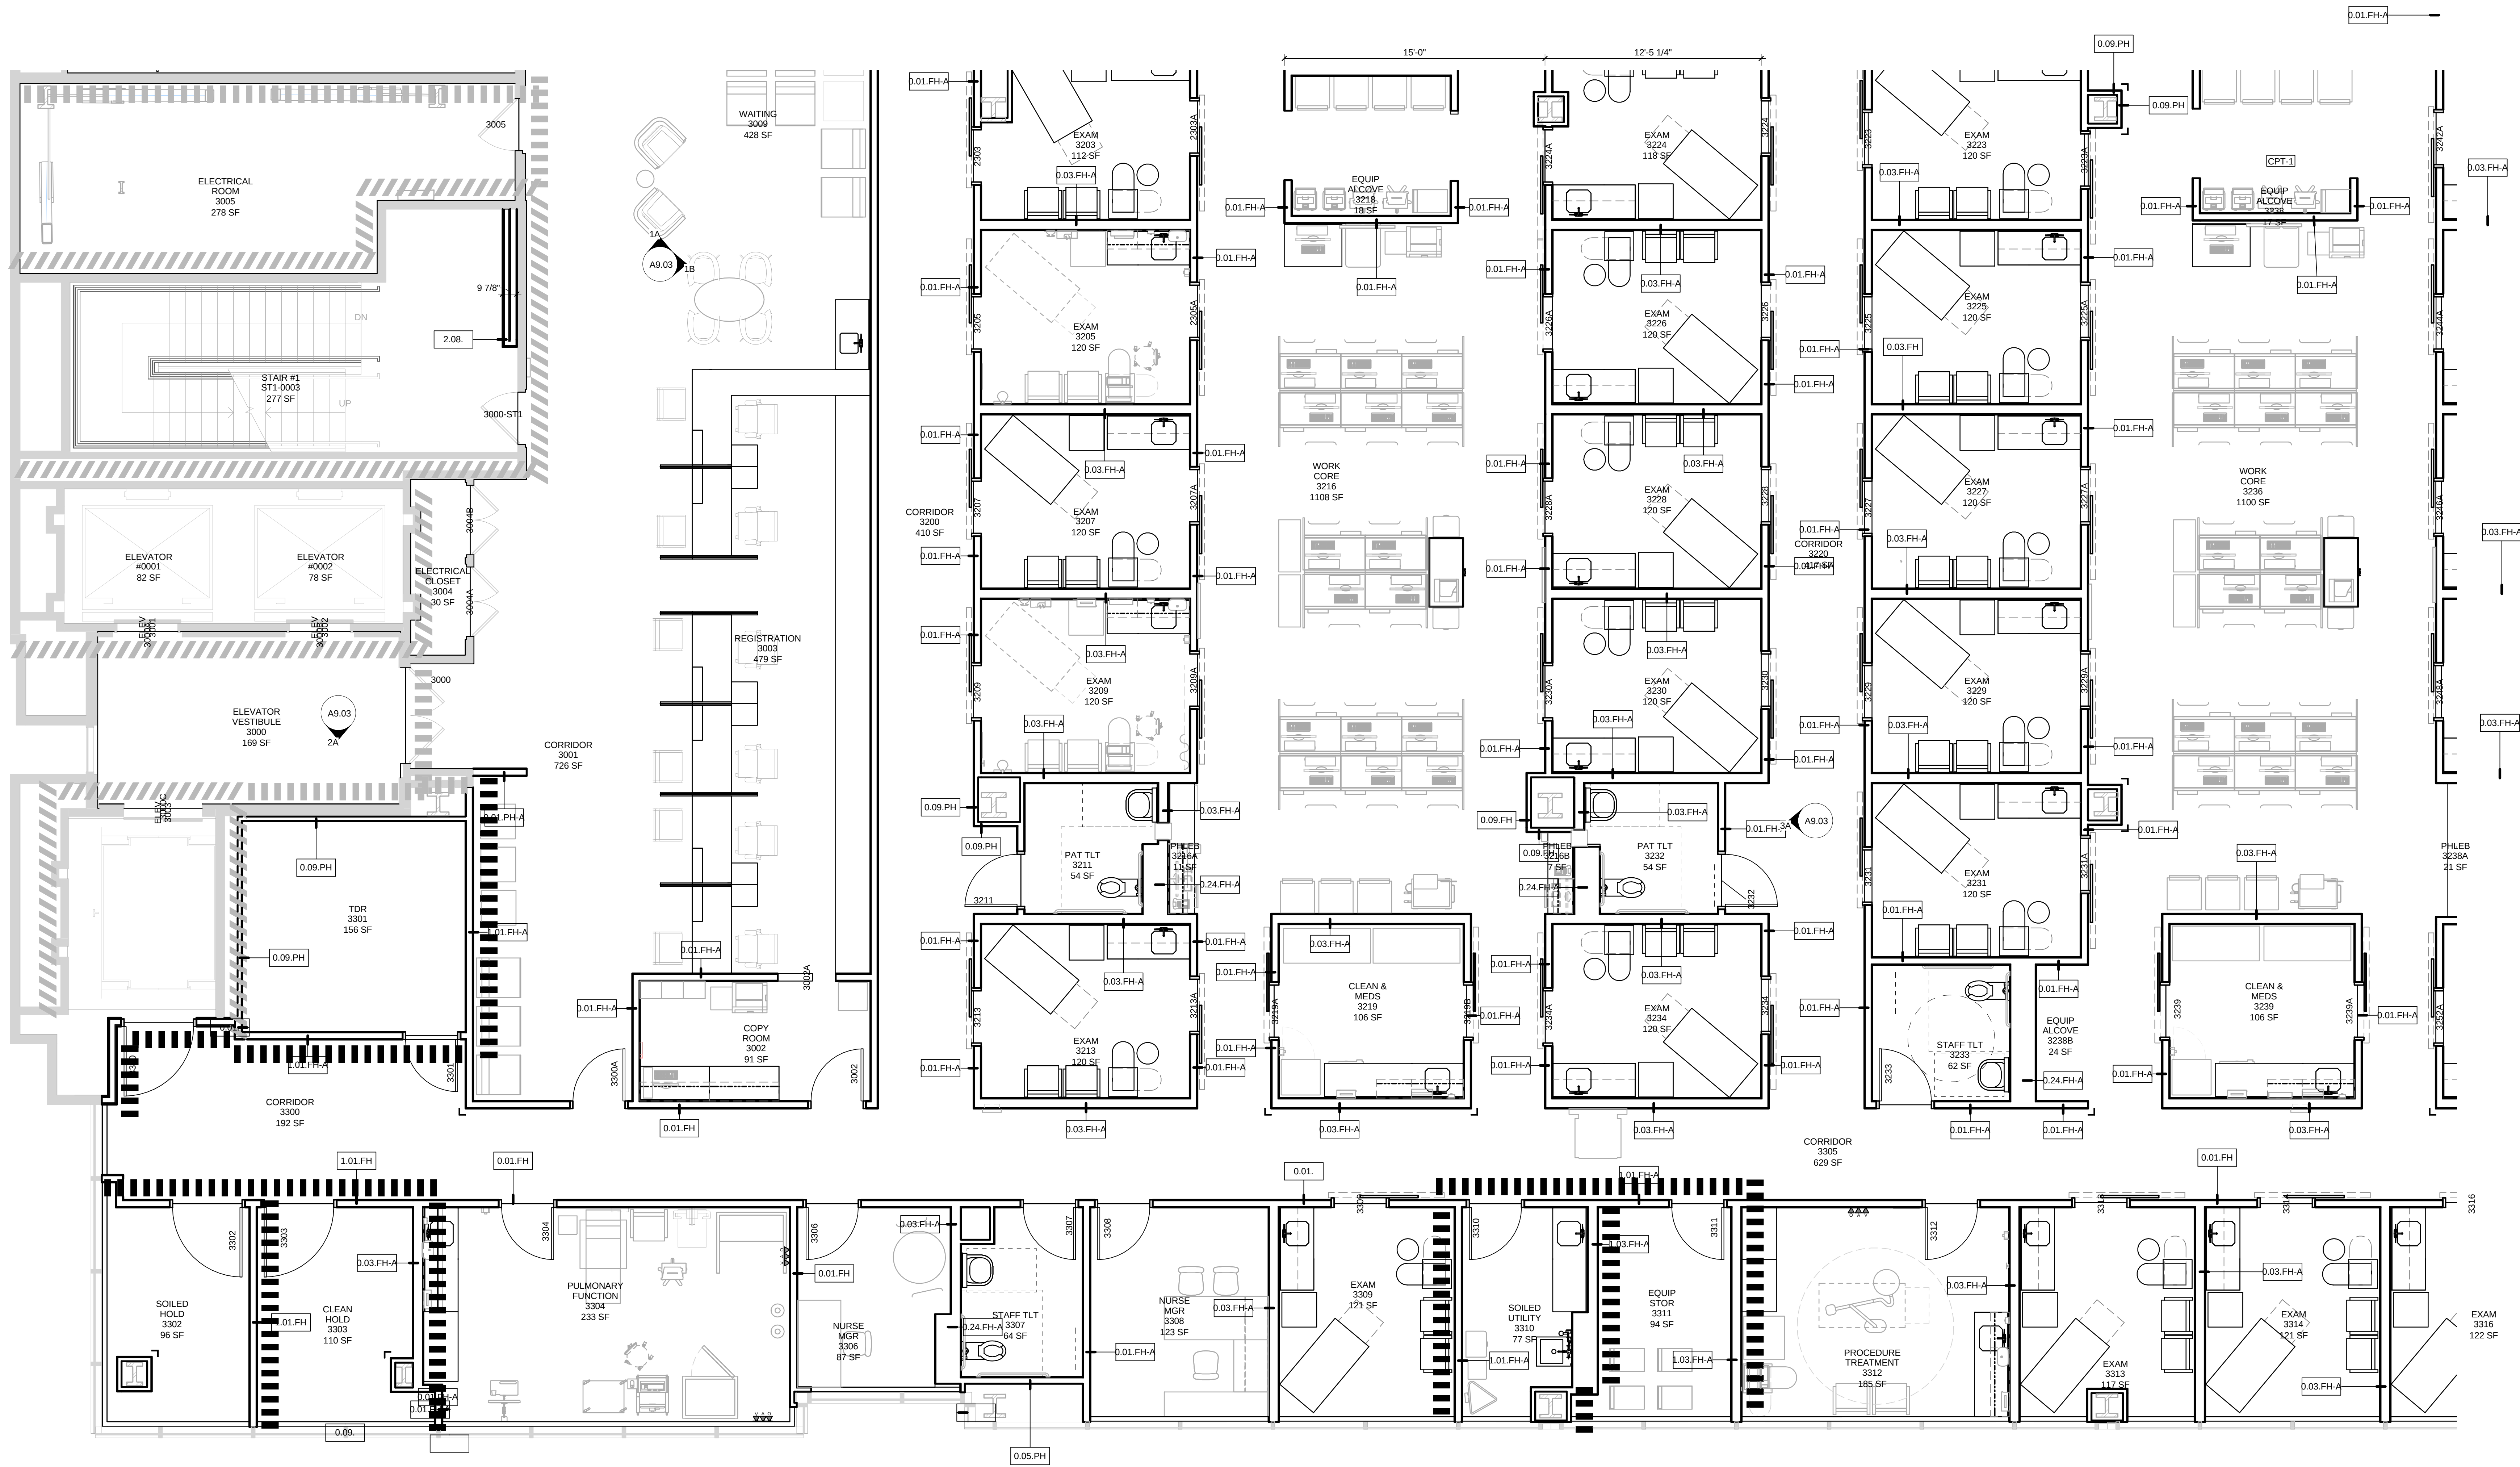

FIRE/LIFE SAFETY LEGEND


SYMBOLS FOR FIRE RATED WALLS:

	(E) 1 HR. FIRE RATED WALL, 60 MIN. DOOR	CBC SECTION 508.4.4, SEPARATION; 707, FIRE BARRIERS; TABLE 716.5, OPENING PROTECTION
	(E) 2 HR. FIRE RATED WALL, 90 MIN. DOOR	CBC SECTION 508.4.4, SEPARATION; 707, FIRE BARRIERS; TABLE 716.5, OPENING PROTECTION
	(E) 3 HR. FIRE RATED WALL, 180 MIN. DOOR	CBC SECTION 508.4.4, SEPARATION; 707, FIRE BARRIERS; TABLE 716.5, OPENING PROTECTION
	1 HR. FIRE RATED WALL, 60 MIN. DOOR	CBC SECTION 508.4.4, SEPARATION; 707, FIRE BARRIERS; TABLE 716.5, OPENING PROTECTION
	2 HR. FIRE RATED WALL, 90 MIN. DOOR	CBC SECTION 508.4.4, SEPARATION; 707, FIRE BARRIERS; TABLE 716.5, OPENING PROTECTION
	3 HR. FIRE RATED WALL, 180 MIN. DOOR	CBC SECTION 508.4.4, SEPARATION; 707, FIRE BARRIERS; TABLE 716.5, OPENING PROTECTION

SYMBOLS FOR FIRE RATED WALL MODIFIERS:

	SMOKE BARRIER, 1 HR. RATED WALL, 20 MIN. DOOR	CBC SECTION 407.5, SMOKE BARRIERS; 709, SMOKE BARRIERS; TABLE 716.5, OPENING PROTECTION
	CARE SUITE, 1 HR. RATED WALL, 20 MIN. DOOR	CBC SECTION 407.4.3, CARE SUITES; 707, FIRE BARRIERS; TABLE 716.5, OPENINGS
	CORRIDOR, 1 HR. RATED WALL, 20 MIN. DOOR	CBC SECTION 407.2, CORRIDORS; 708, FIRE PARTITIONS; TABLE 716.5, OPENING PROTECTION

KEY PLAN & NORTH ARROW - (OR - SHEET NOTES)

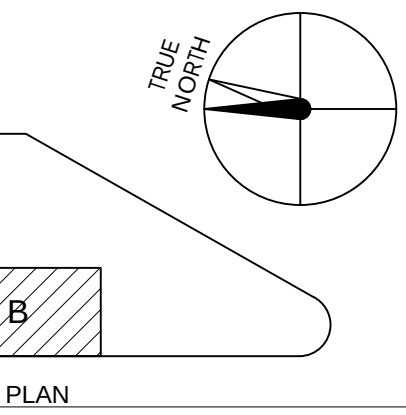

Stanford HEALTH CARE
STANFORD MEDICINE
HENSEL PHELPS
Plan, Build, Manage

K M D
ARCHITECTS
222 VALLEJO STREET, SAN FRANCISCO, CA 94104
(415) 398-5151 FAX (415) 398-7158

DESIGN/DEVELOPMENT	DATE
20150918	
ISSUED FOR	
NO.	

CERTIFIED BY
STANFORD HEALTH CENTER EMERYVILLE
5800 HOLLIS STREET
EMERYVILLE, CA 94606

PLAN CHECK#
PROJECT NO.
106-201
DATE

ENLARGED FLOOR PLAN -
LEVEL 3 SECTOR B

A2.03B

1 ENLARGED FLOOR PLAN - LVL 3 - SECTOR B
SCALE 1/4" = 1'-0"

MATCH LINE
SEE 1/A2.03C

FIRE/LIFE SAFETY LEGEND

SYMBOLS FOR FIRE RATED WALLS:


- ||||| (E) 1 HR. FIRE RATED WALL, 60 MIN. DOOR
- ||||| (E) 2 HR. FIRE RATED WALL, 90 MIN. DOOR
- ||||| (E) 3 HR. FIRE RATED WALL, 180 MIN. DOOR
- ||||| 1 HR. FIRE RATED WALL, 60 MIN. DOOR
- ||||| 2 HR. FIRE RATED WALL, 90 MIN. DOOR
- ||||| 3 HR. FIRE RATED WALL, 180 MIN. DOOR
- CBC SECTION 508.4.4, SEPARATION; 707, FIRE BARRIERS; TABLE 716.5, OPENING PROTECTION
- CBC SECTION 508.4.4, SEPARATION; 707, FIRE BARRIERS; TABLE 716.5, OPENING PROTECTION
- CBC SECTION 508.4.4, SEPARATION; 707, FIRE BARRIERS; TABLE 716.5, OPENING PROTECTION
- CBC SECTION 508.4.4, SEPARATION; 707, FIRE BARRIERS; TABLE 716.5, OPENING PROTECTION
- CBC SECTION 508.4.4, SEPARATION; 707, FIRE BARRIERS; TABLE 716.5, OPENING PROTECTION
- CBC SECTION 508.4.4, SEPARATION; 707, FIRE BARRIERS; TABLE 716.5, OPENING PROTECTION

SYMBOLS FOR FIRE RATED WALL MODIFIERS:

- ||||| SMOKE BARRIER, 1 HR. RATED WALL, 20 MIN. DOOR
- ||||| CARE SUITE, 1 HR. RATED WALL, 20 MIN. DOOR
- CORRIDOR, 1 HR. RATED WALL, 20 MIN. DOOR
- CBC SECTION 407.5, SMOKE BARRIERS; 709, SMOKE BARRIERS; 709.5, OPENINGS; TABLE 716.5, OPENING PROTECTION
- CBC SECTION 407.4.3, CARE SUITES; 707, FIRE BARRIERS; TABLE 716.5, OPENINGS
- CBC SECTION 407.2, CORRIDORS; 708, FIRE PARTITIONS; TABLE 716.5, OPENING PROTECTION

MATCH LINE
SEE 1/A2.04D

KEY PLAN & NORTH ARROW - OR - SHEET NOTES

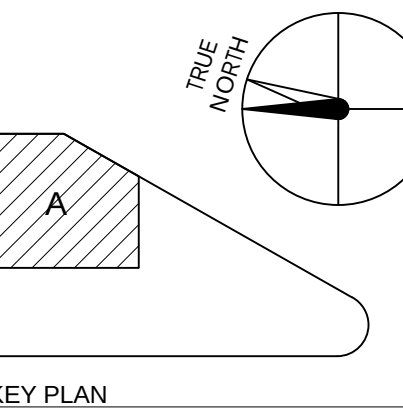

KEY PLAN

STANFORD
HEALTH CARE
STANFORD MEDICINE
HENSEL PHELPS
Plan. Build. Manage.

K M D
ARCHITECTS
ARCHITECTURE PLANNING
222 VALLEJO SAN FRANCISCO, CA 94133
(415) 398-5191 FAX (415) 398-7154

NO.	DATE	DESIGN DEVELOPMENT ISSUED FOR
20100918		


CERTIFIED BY
**STANFORD HEALTH
CENTER EMERYVILLE**
5800 HOLLIS STREET
EMERYVILLE, CA 94606

PLAN CHECK#
PROJECT NO.
106-201
DATE

ENLARGED FLOOR PLAN -
LEVEL 4 SECTOR A

A2.04A

MATCH LINE
SEE 1/A2.04A

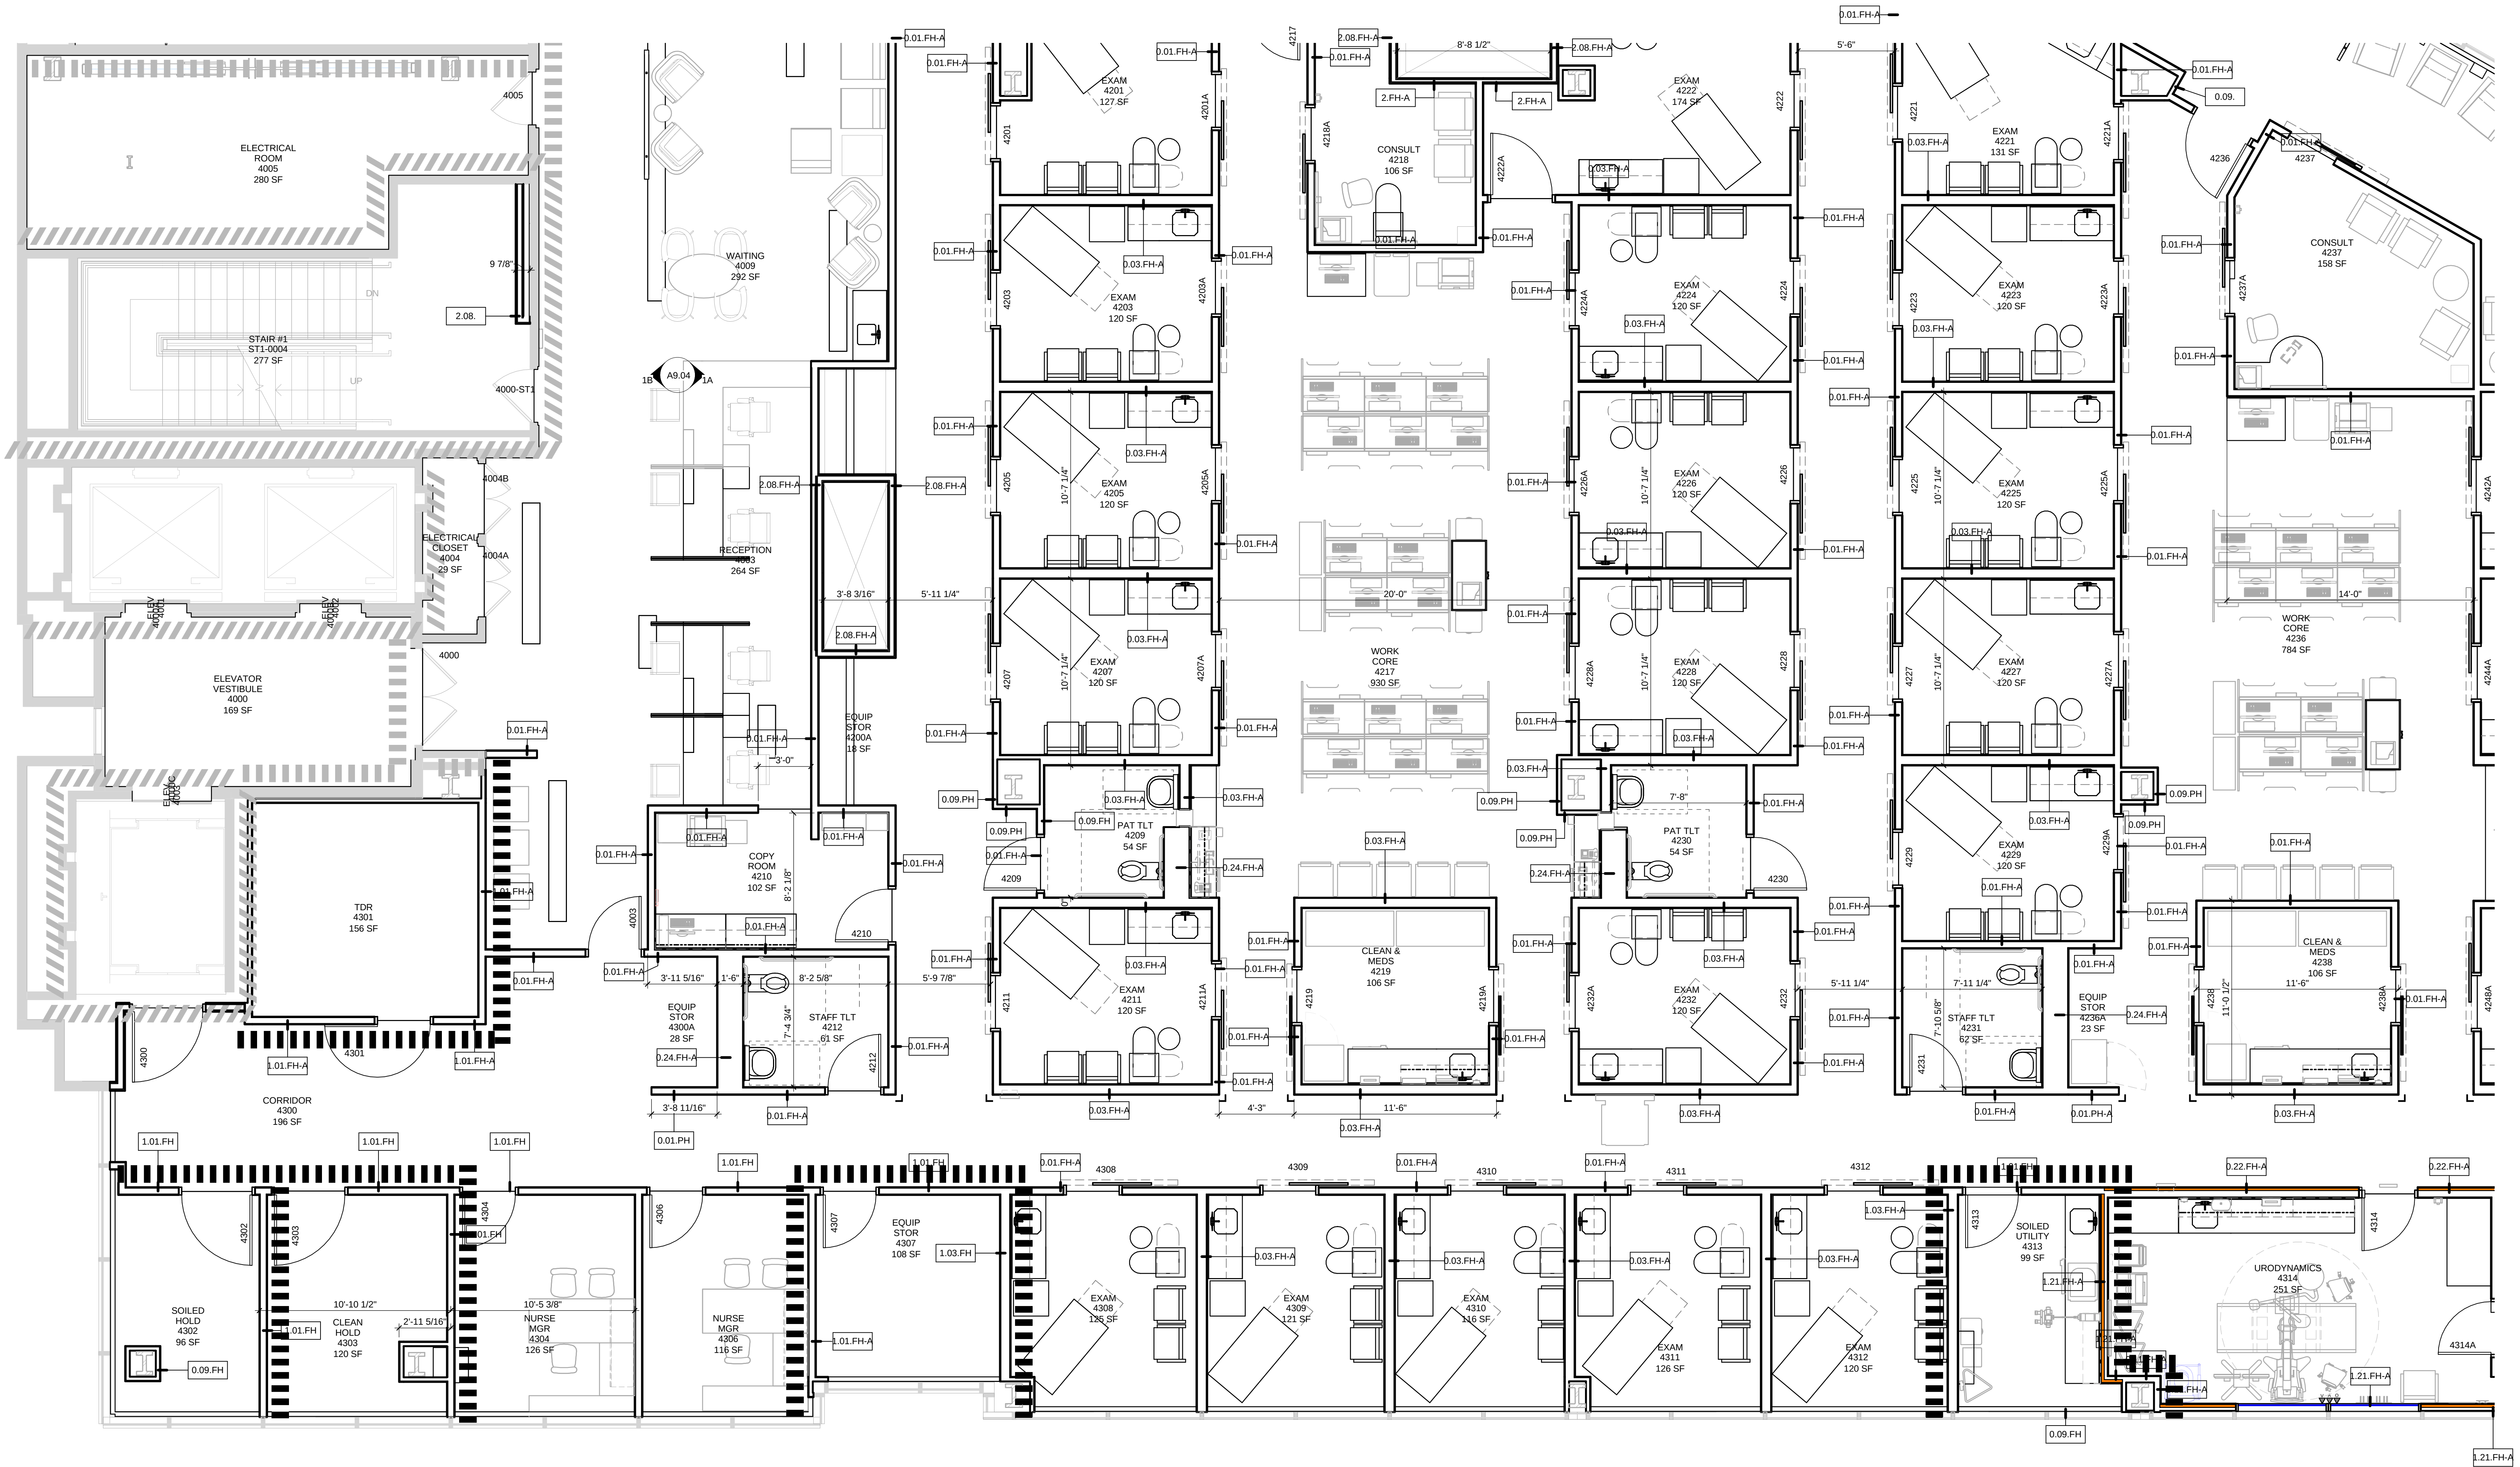

FIRE/LIFE SAFETY LEGEND


SYMBOLS FOR FIRE RATED WALLS:

	(E) 1 HR. FIRE RATED WALL, 60 MIN. DOOR	CBC SECTION 508.4.4, SEPARATION; 707, FIRE BARRIERS; TABLE 716.5, OPENING PROTECTION
	(E) 2 HR. FIRE RATED WALL, 90 MIN. DOOR	CBC SECTION 508.4.4, SEPARATION; 707, FIRE BARRIERS; TABLE 716.5, OPENING PROTECTION
	(E) 3 HR. FIRE RATED WALL, 180 MIN. DOOR	CBC SECTION 508.4.4, SEPARATION; 707, FIRE BARRIERS; TABLE 716.5, OPENING PROTECTION
	1 HR. FIRE RATED WALL, 60 MIN. DOOR	CBC SECTION 508.4.4, SEPARATION; 707, FIRE BARRIERS; TABLE 716.5, OPENING PROTECTION
	2 HR. FIRE RATED WALL, 90 MIN. DOOR	CBC SECTION 508.4.4, SEPARATION; 707, FIRE BARRIERS; TABLE 716.5, OPENING PROTECTION
	3 HR. FIRE RATED WALL, 180 MIN. DOOR	CBC SECTION 508.4.4, SEPARATION; 707, FIRE BARRIERS; TABLE 716.5, OPENING PROTECTION

SYMBOLS FOR FIRE RATED WALL MODIFIERS:

	SMOKE BARRIER, 1 HR. RATED WALL, 20 MIN. DOOR	CBC SECTION 407.5, SMOKE BARRIERS; 709, SMOKE BARRIERS; TABLE 716.5, OPENING PROTECTION
	CARE SUITE, 1 HR. RATED WALL, 20 MIN. DOOR	CBC SECTION 407.4.3, CARE SUITES; 707, FIRE BARRIERS; TABLE 716.5, OPENINGS
	CORRIDOR, 1 HR. RATED WALL, 20 MIN. DOOR	CBC SECTION 407.2, CORRIDORS; 708, FIRE PARTITIONS; TABLE 716.5, OPENING PROTECTION

KEY PLAN & NORTH ARROW - GR. SHEET NOTES

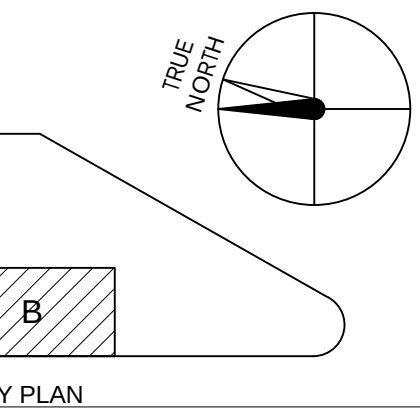

KEY PLAN

CONSULT WITH FIRM W/0.1 LOGO



STANFORD MEDICINE

HENSEL PHELPS

Plan, Build, Manage

K M D

ARCHITECTS

222 VALLEJO SAN FRANCISCO, CA 94101

(415) 398-5151 FAX (415) 398-7156

DATE

DESIGN/DEVELOPMENT

ISSUED FOR

NO.

DATE

DATE

