



C:\Users\afk05\Documents\LDPS\9101 LUHRS\9101 LUHRS.dwg, 21 2/17/2016 11:45:54 AM, afk05

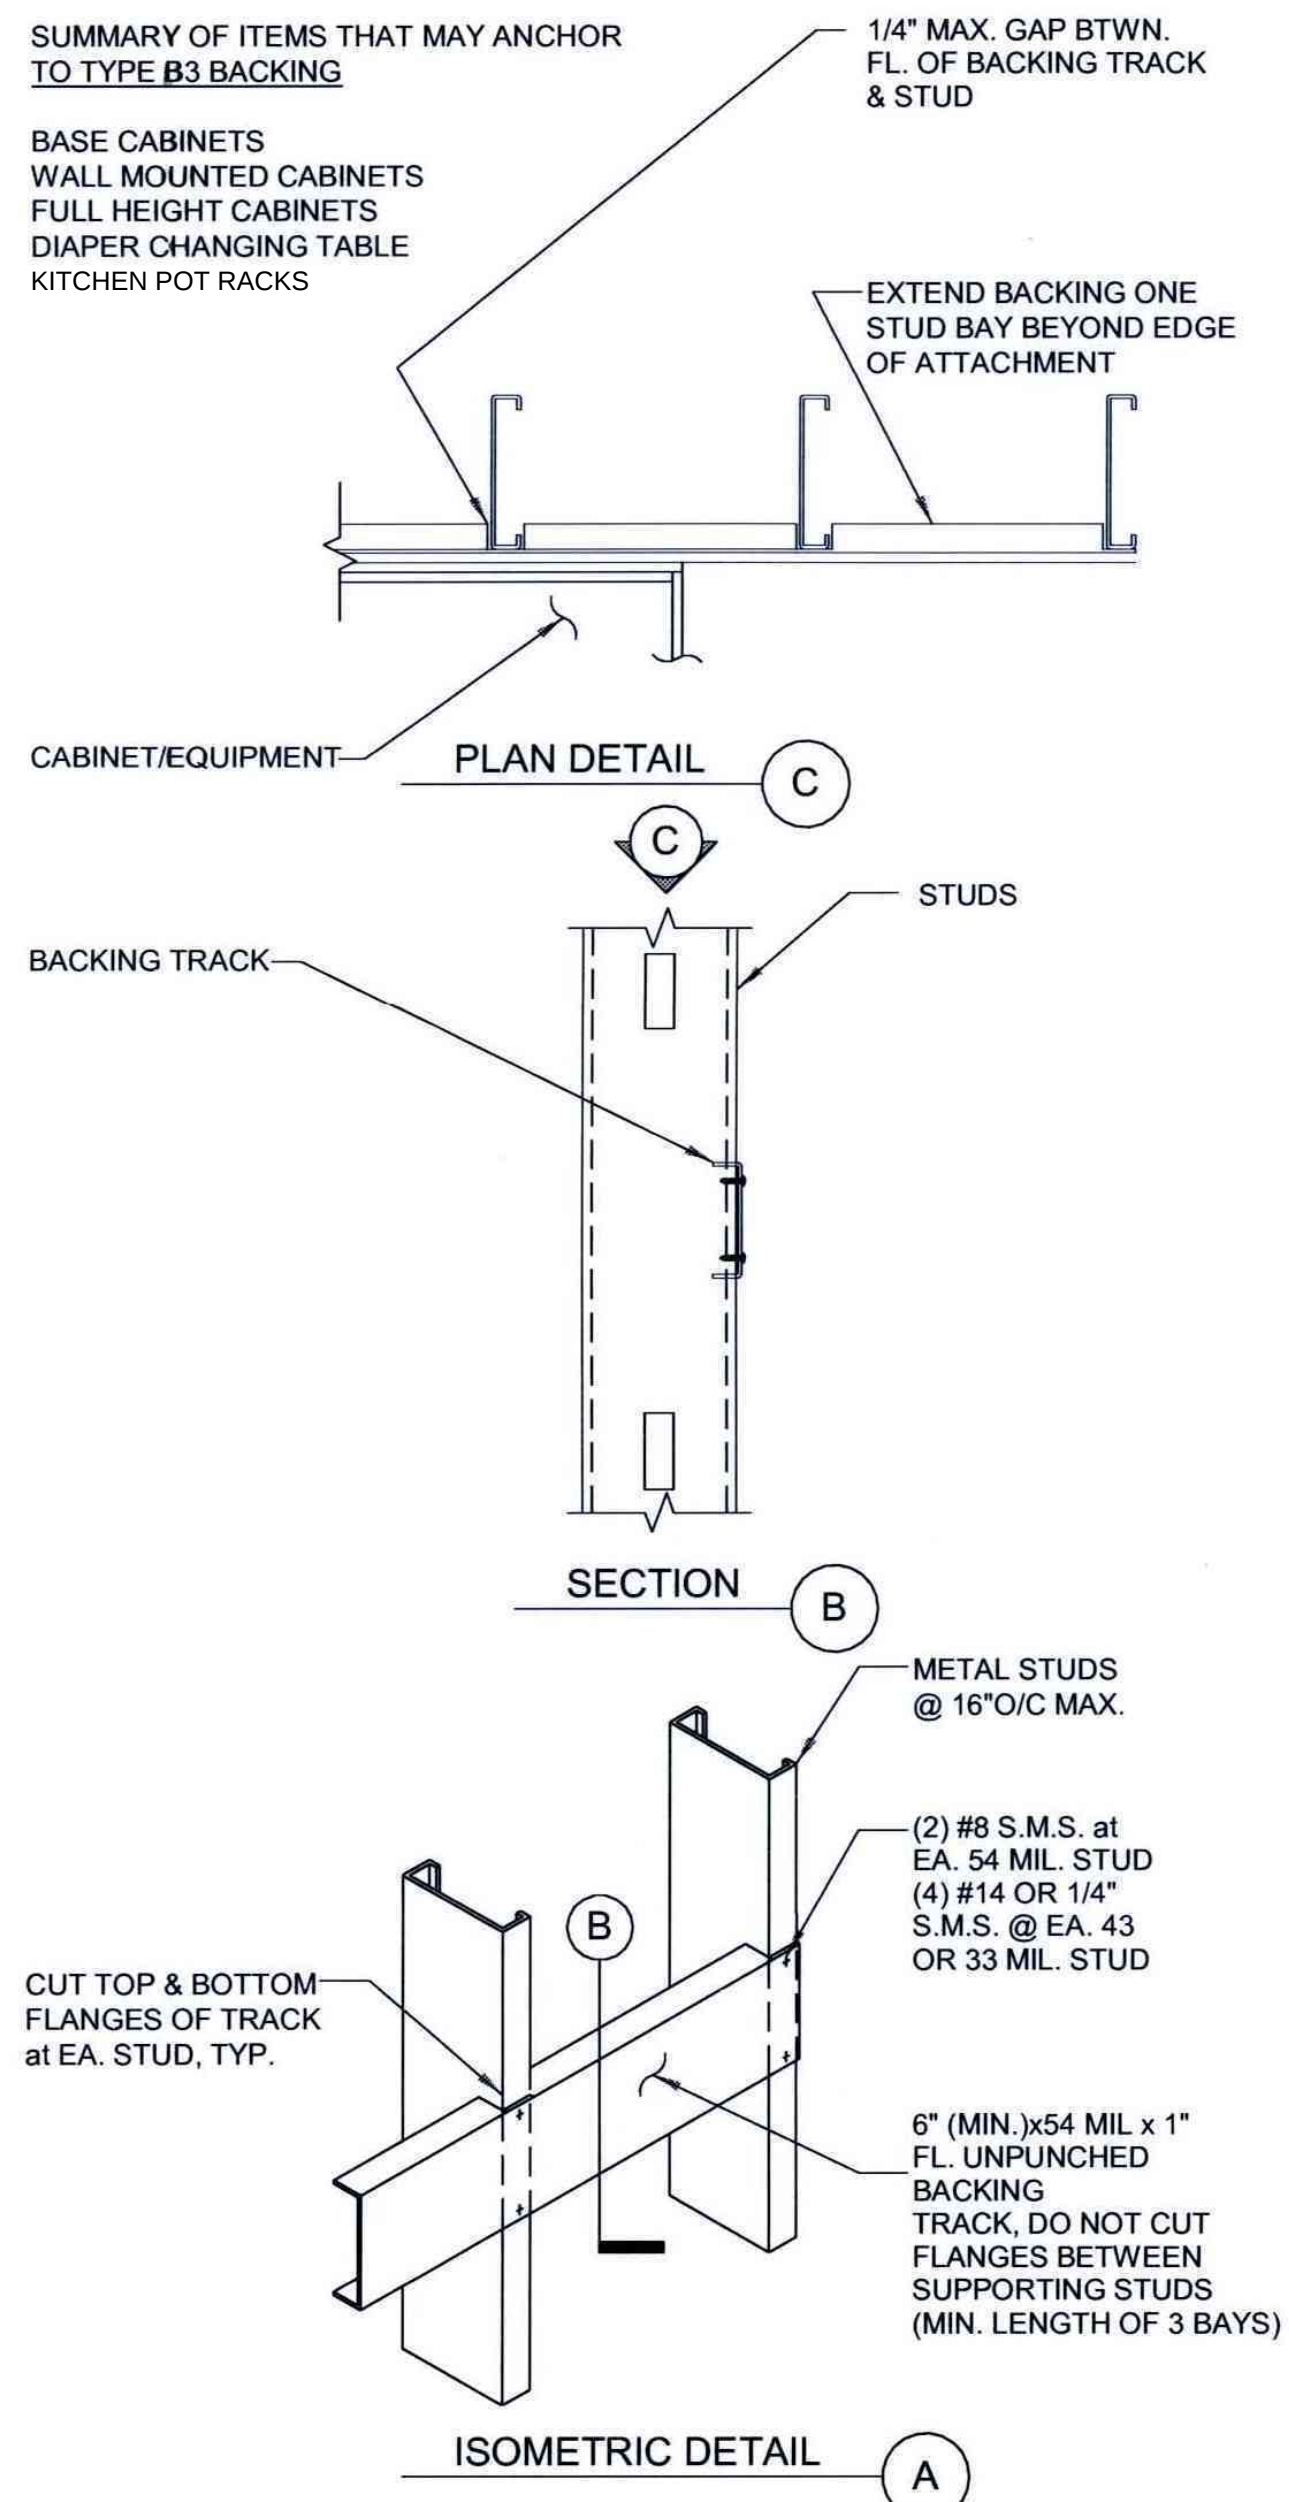


TYPE B3

BACKING	ALLOWABLE LOADS ON BACKING	
	VERTICAL	LATERAL
6" x 54 x 1" FL. TRACK	300 LBS	150 LBS

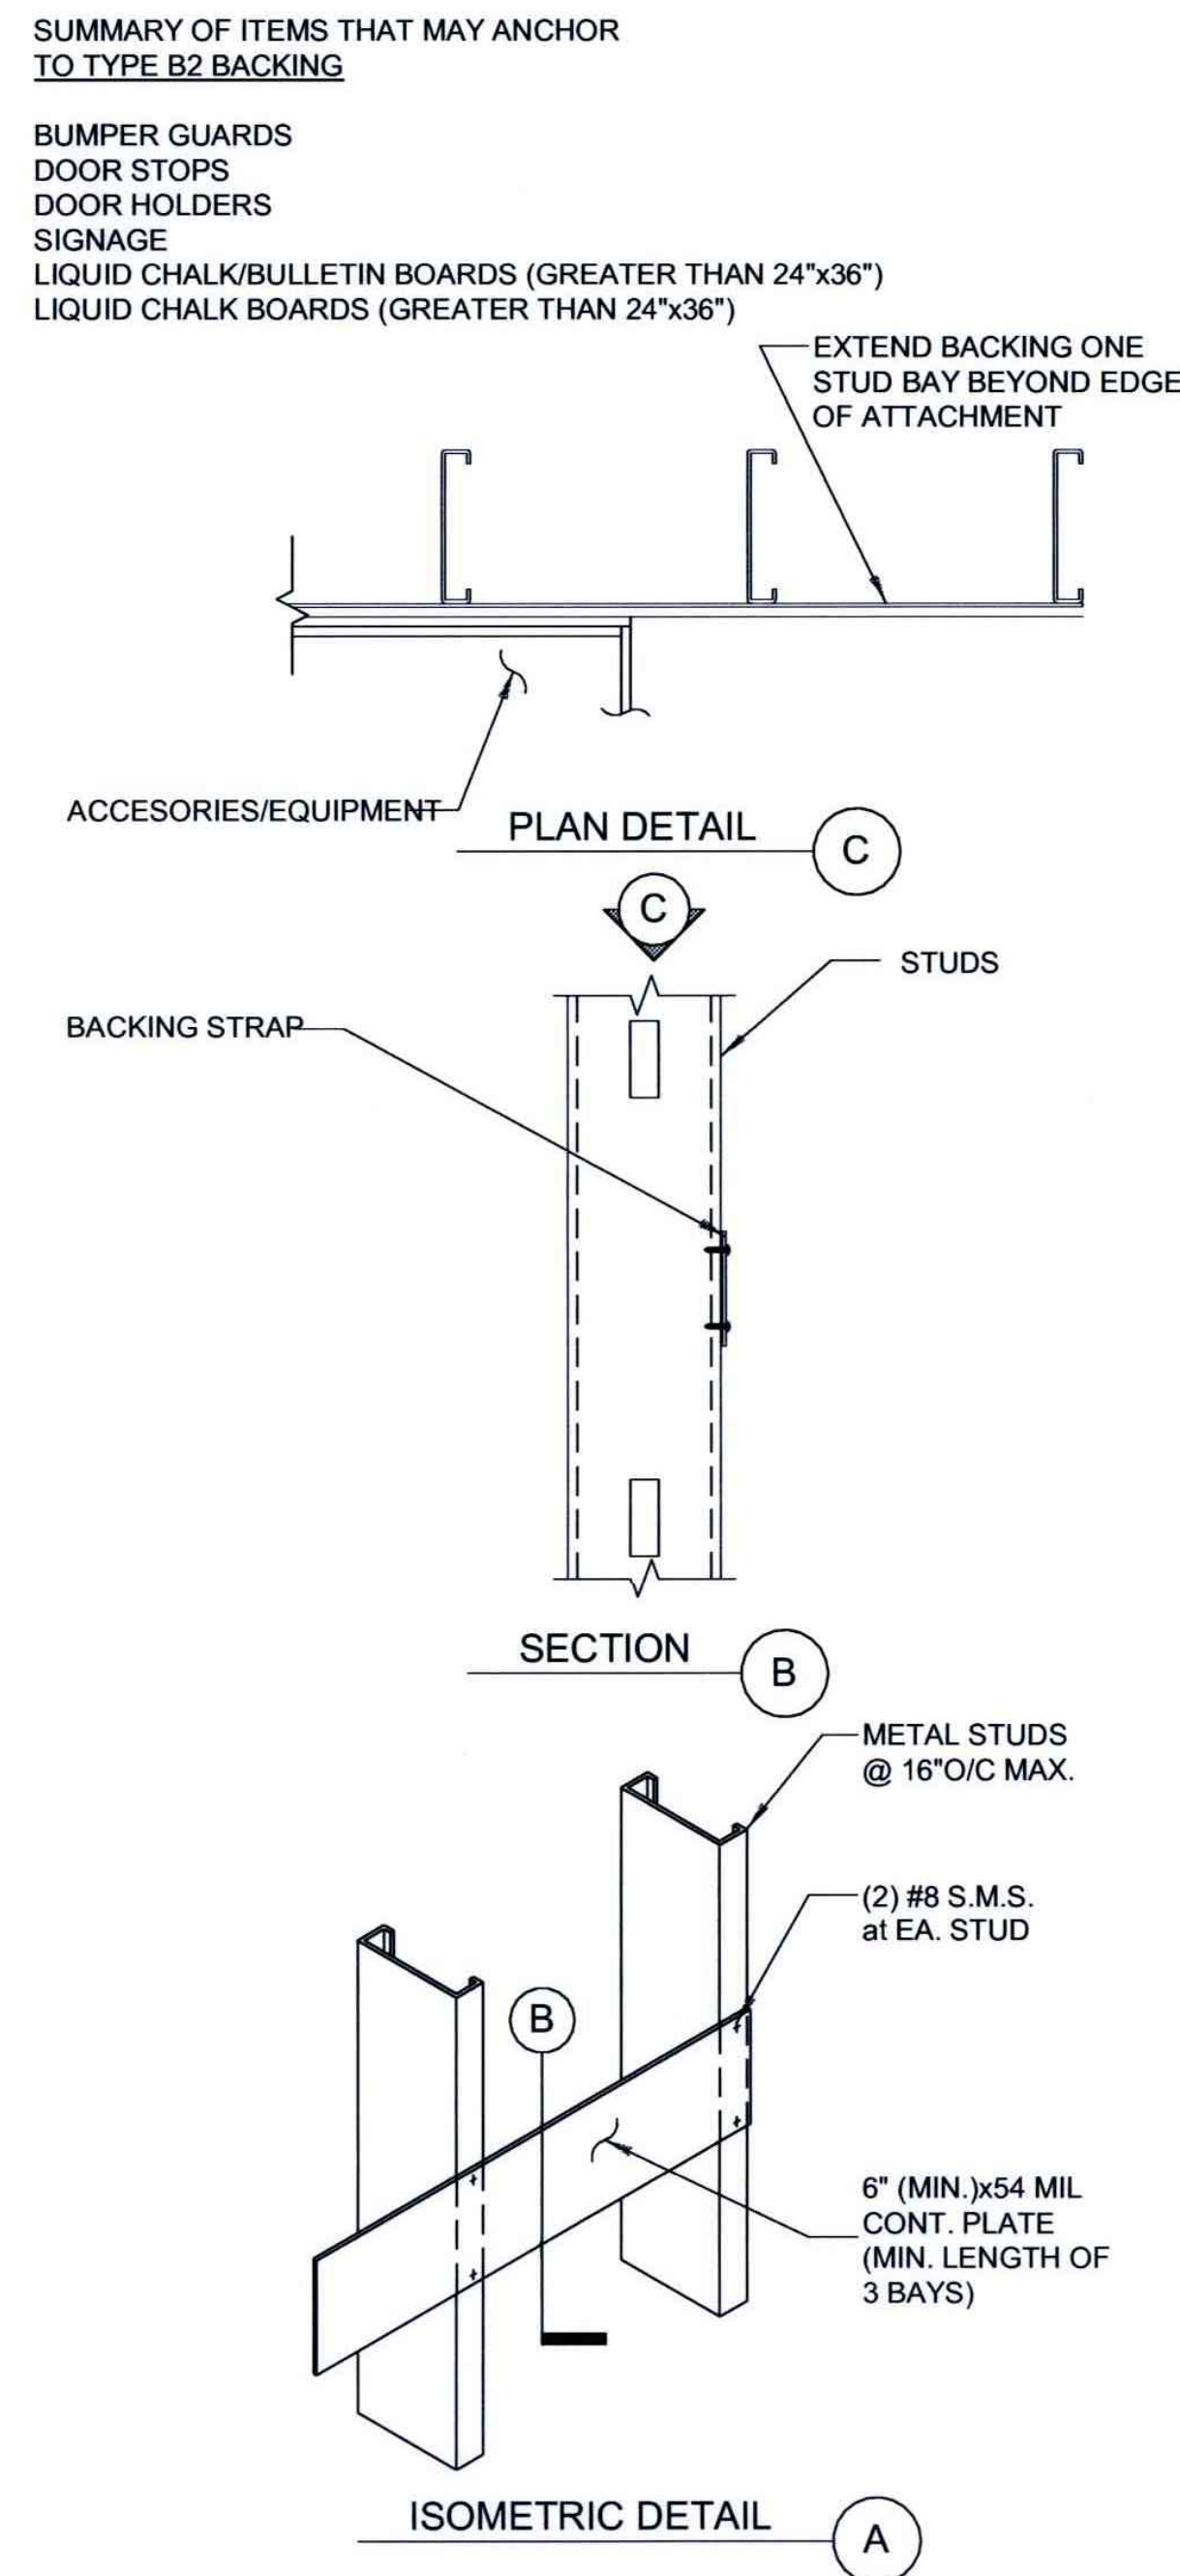

TYPE B2


BACKING	ALLOWABLE LOADS ON BACKING	
	VERTICAL	LATERAL
6" x 54 MIL PLATE	40 LBS	20 LBS

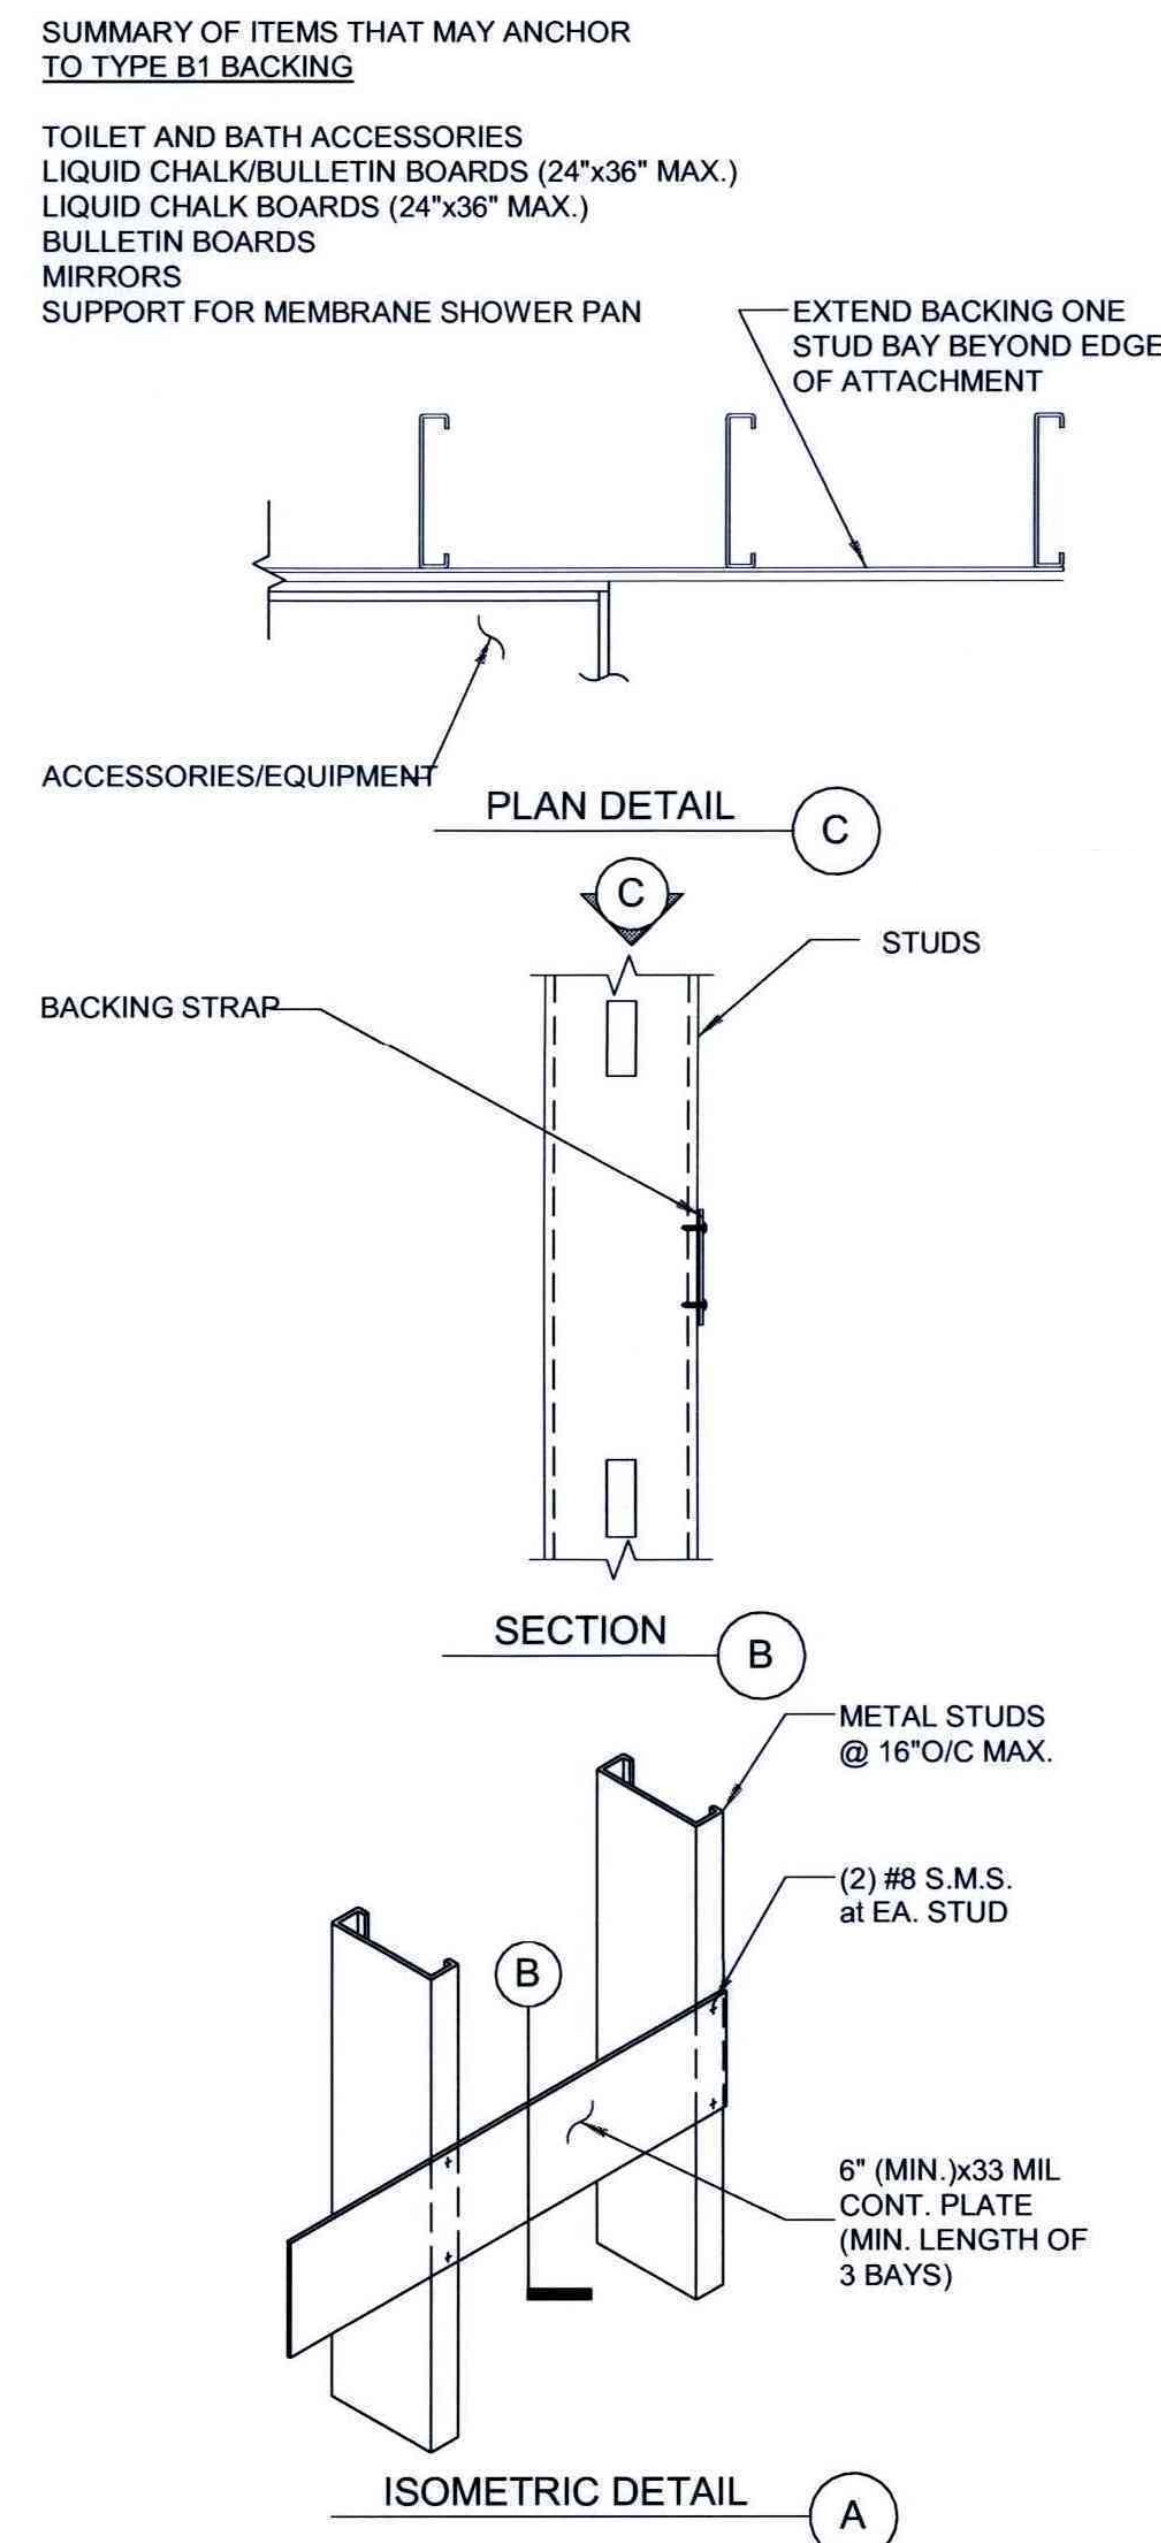

TYPE B1

BACKING	ALLOWABLE LOADS ON BACKING	
	VERTICAL	LATERAL
6" x 33 MIL PLATE	10 LBS	5 LBS

FINAL FOR CONSTRUCTION - 05/18/15

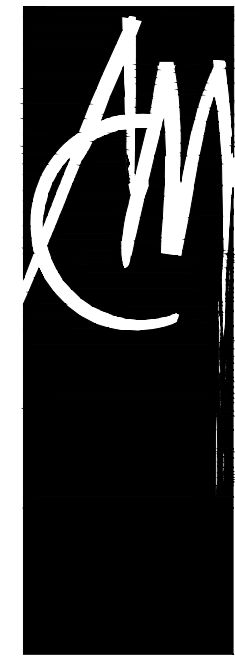

AWBREY
COOK
MCGILL

architects
1045 14th Street, Suite 100
San Diego, CA 92101-5701
Phone: 619 . 398 . 3480

ARCHITECTS:
THOMAS B. AWBREY C 17578
CLIFFORD W. COOK C 19705
SCOT W. MCGILL C 21059




Copyright © 2014

AWBREY COOK MCGILL ARCHITECTS

All ideas, designs, and arrangements indicated on these drawings are the property of AWBREY COOK MCGILL ARCHITECTS and are intended to be used in connection with this specific project only and shall not otherwise be used for any purpose whatsoever without the written consent of the architect. There shall be no changes or deviations from these drawings or the accompanying specifications without the written consent of the architect.

CONSULTANTS:

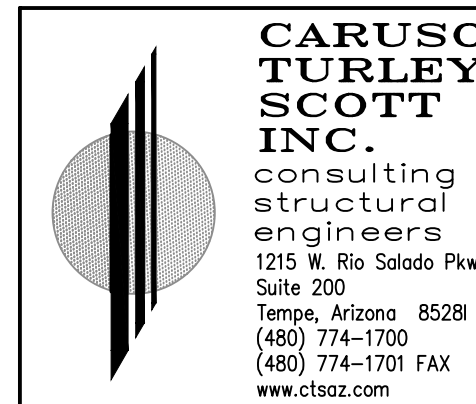

ENGINEER: TRM/BKN -- JOB NUMBER: 13-112

REVISIONS:

ADDENDUM A 02/02/15
INSTRUCTION BULLETIN 1 02/23/15

PROJECT:

MARRIOTT RESIDENCE INN
- COURTYARD @ LUHRS
A Development of - LUHRS CM, LLC
Phoenix, Arizona

DRAWN: SMV

CHECKED: BKN/TRM

DATE: 12/16/13

PROJECT NO.: 12-1601

SHEET TITLE:

FRAMING
DETAILS

SHEET NO.:

S4.4

THESE DRAWINGS/CALCULATIONS ARE CONSIDERED PRELIMINARY - NOT FOR CONSTRUCTION OR RECORDING UNLESS THE STRUCTURAL ENGINEER OF RECORD'S SEAL IS ATTACHED WITH WRITTEN SIGNATURE.