



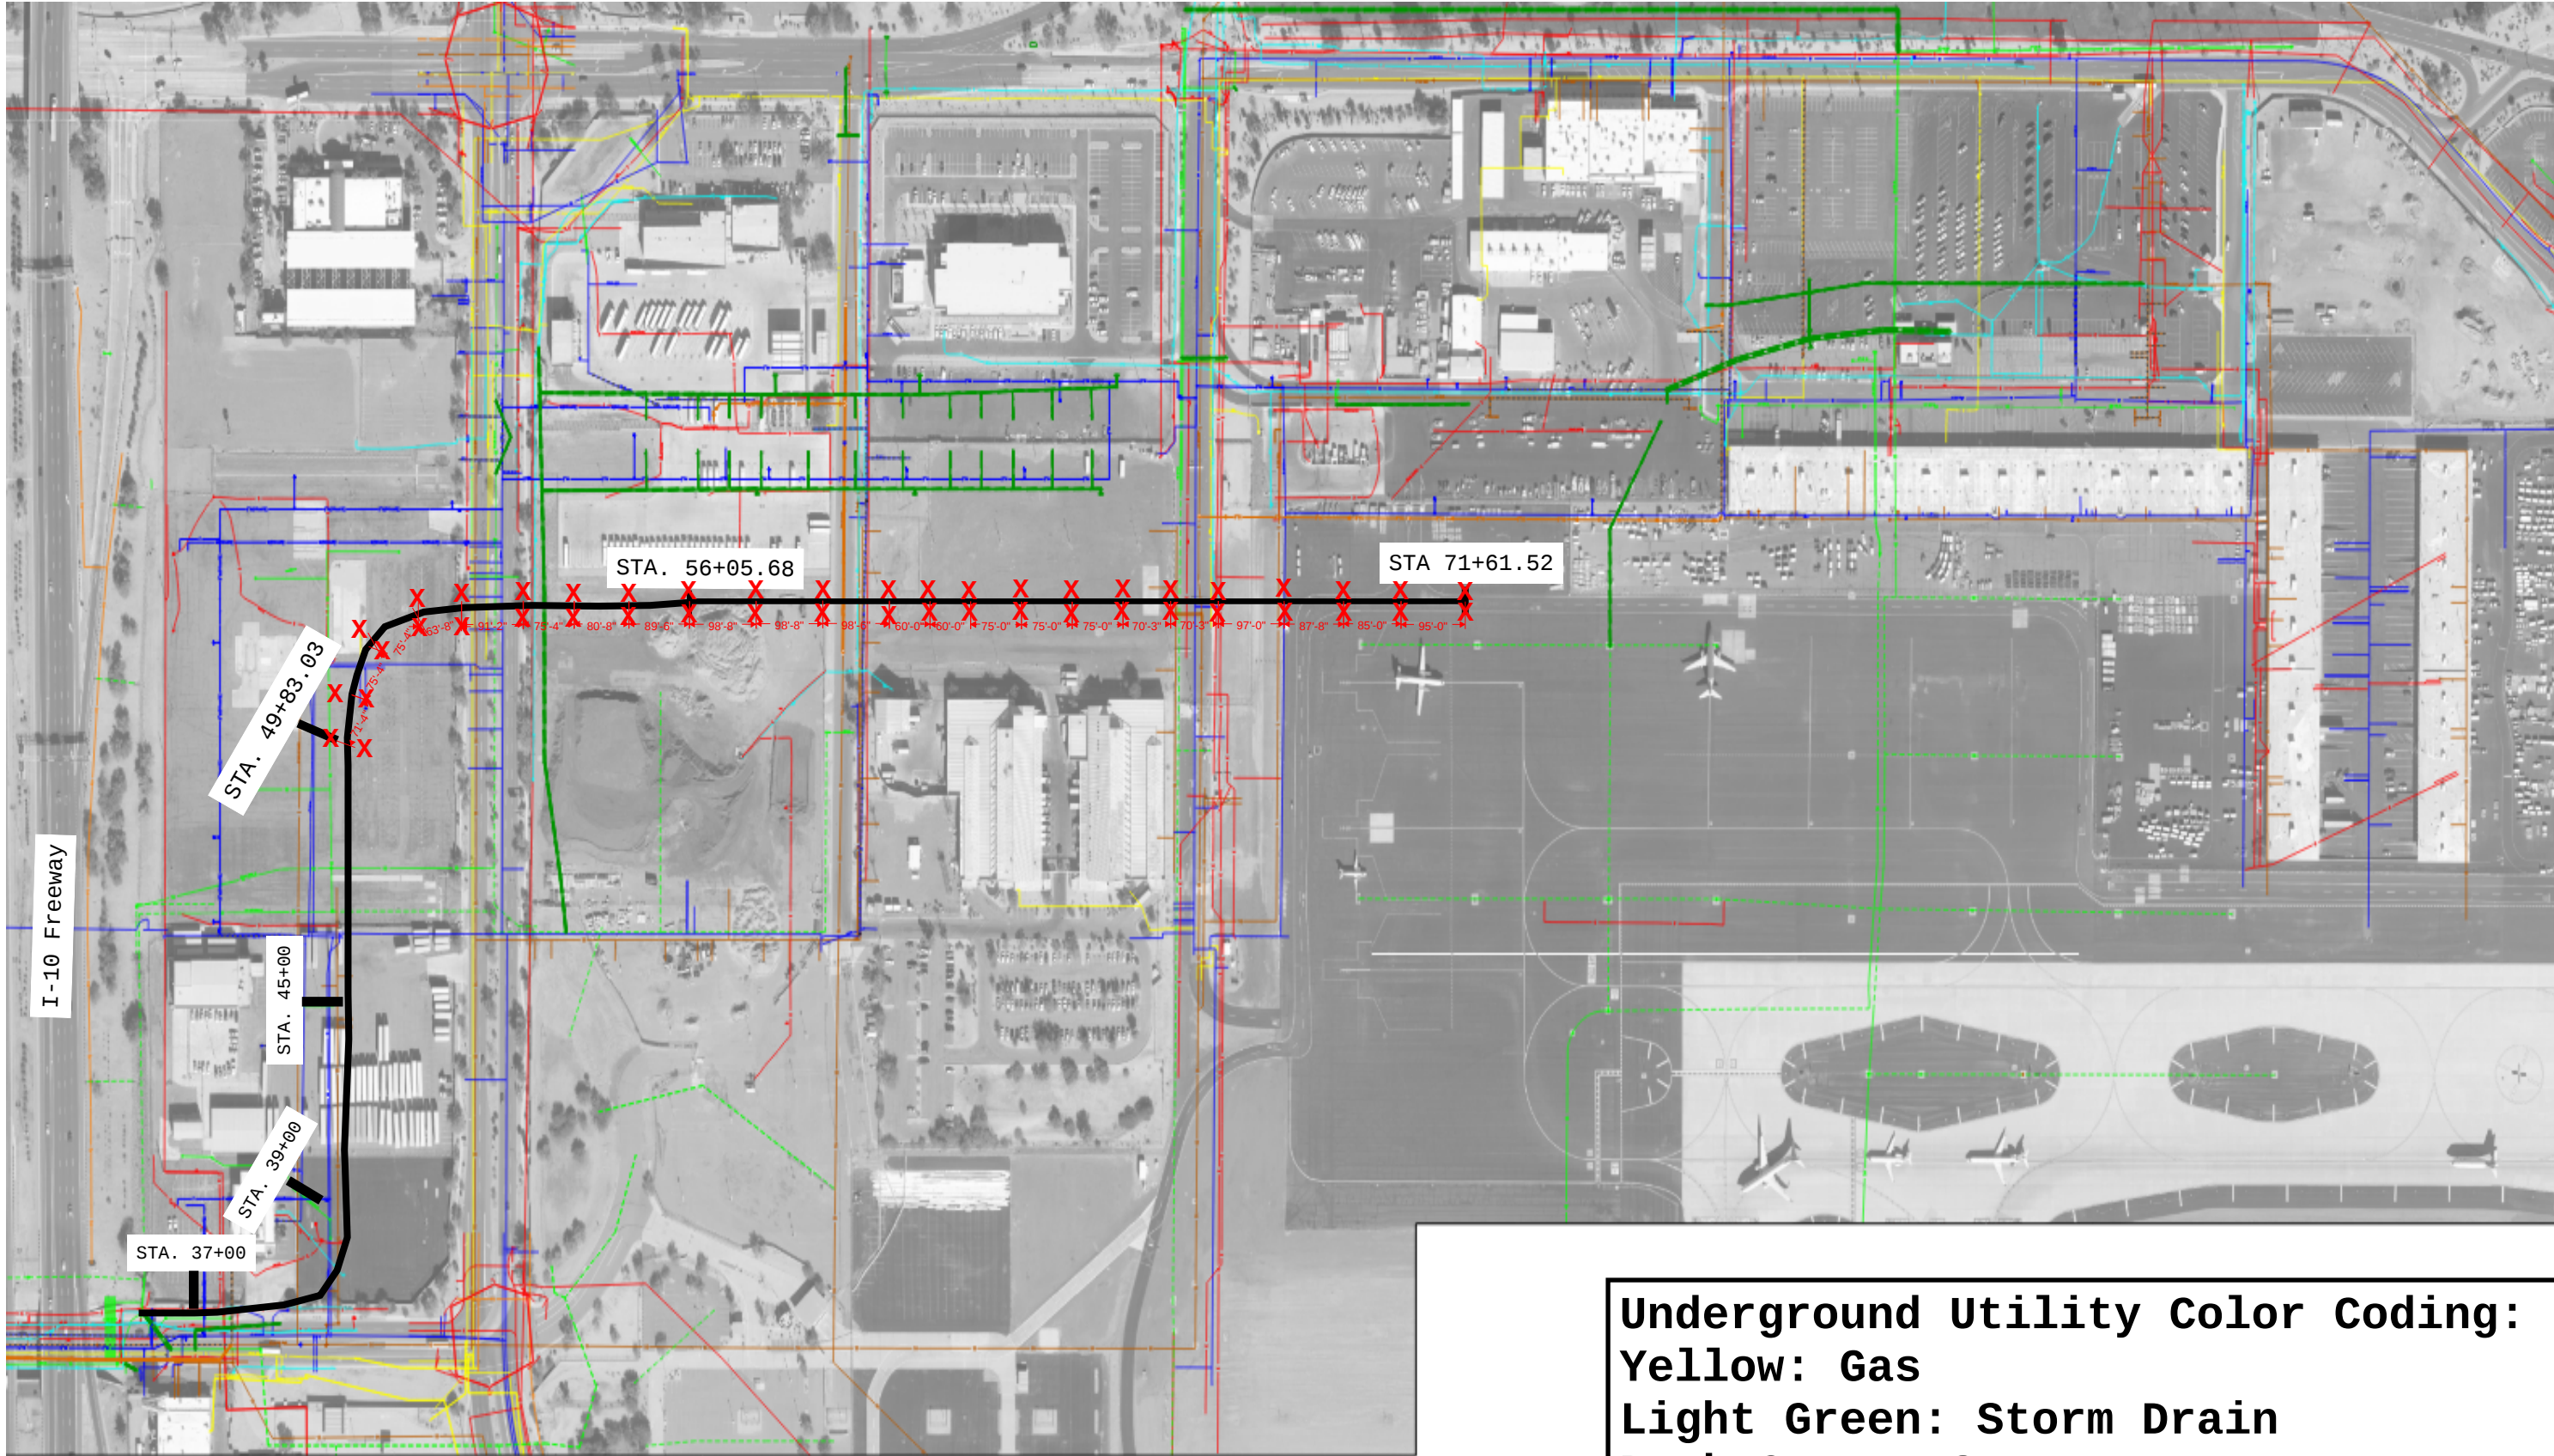



SCALE Line = 100' - 0": 

ANSWER: ALL POTHOLES WILL BE 10' DEEP. IT IS NOT ANTICIAPTED TO RUN INTO EXISTING UTILITIES ANY DEEPER THAN 10'

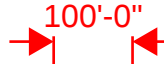

1. EXISTING UTILITIES ARE SHOWN IN APPROXIMATE LOCATIONS ONLY. CONTRACTOR SHALL VERIFY EXACT LOCATIONS OF ALL UNDERGROUND UTILITIES PRIOR TO COMMENCING WORK IN ANY AREA.
2. PROFILE GRADE LINE (PGL) ELEVATIONS CORRESPOND TO THE STATION PLATFORM FINISH FLOOR ELEVATION, OR 5' ABOVE GUILDWAY STRUCTURE OUTSIDE OF THE STATION AREAS. REFER TO SHEETS MSCV1101 OR MSCV1116 FOR DETAIL.

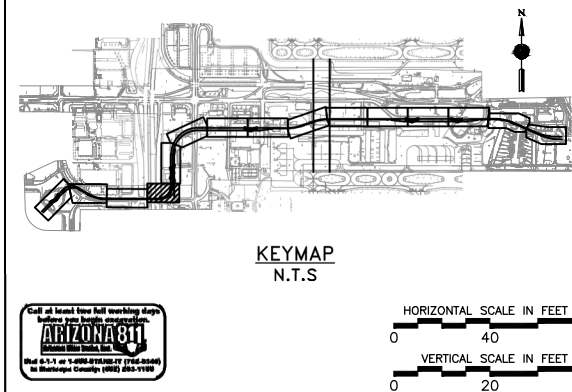[illegible]

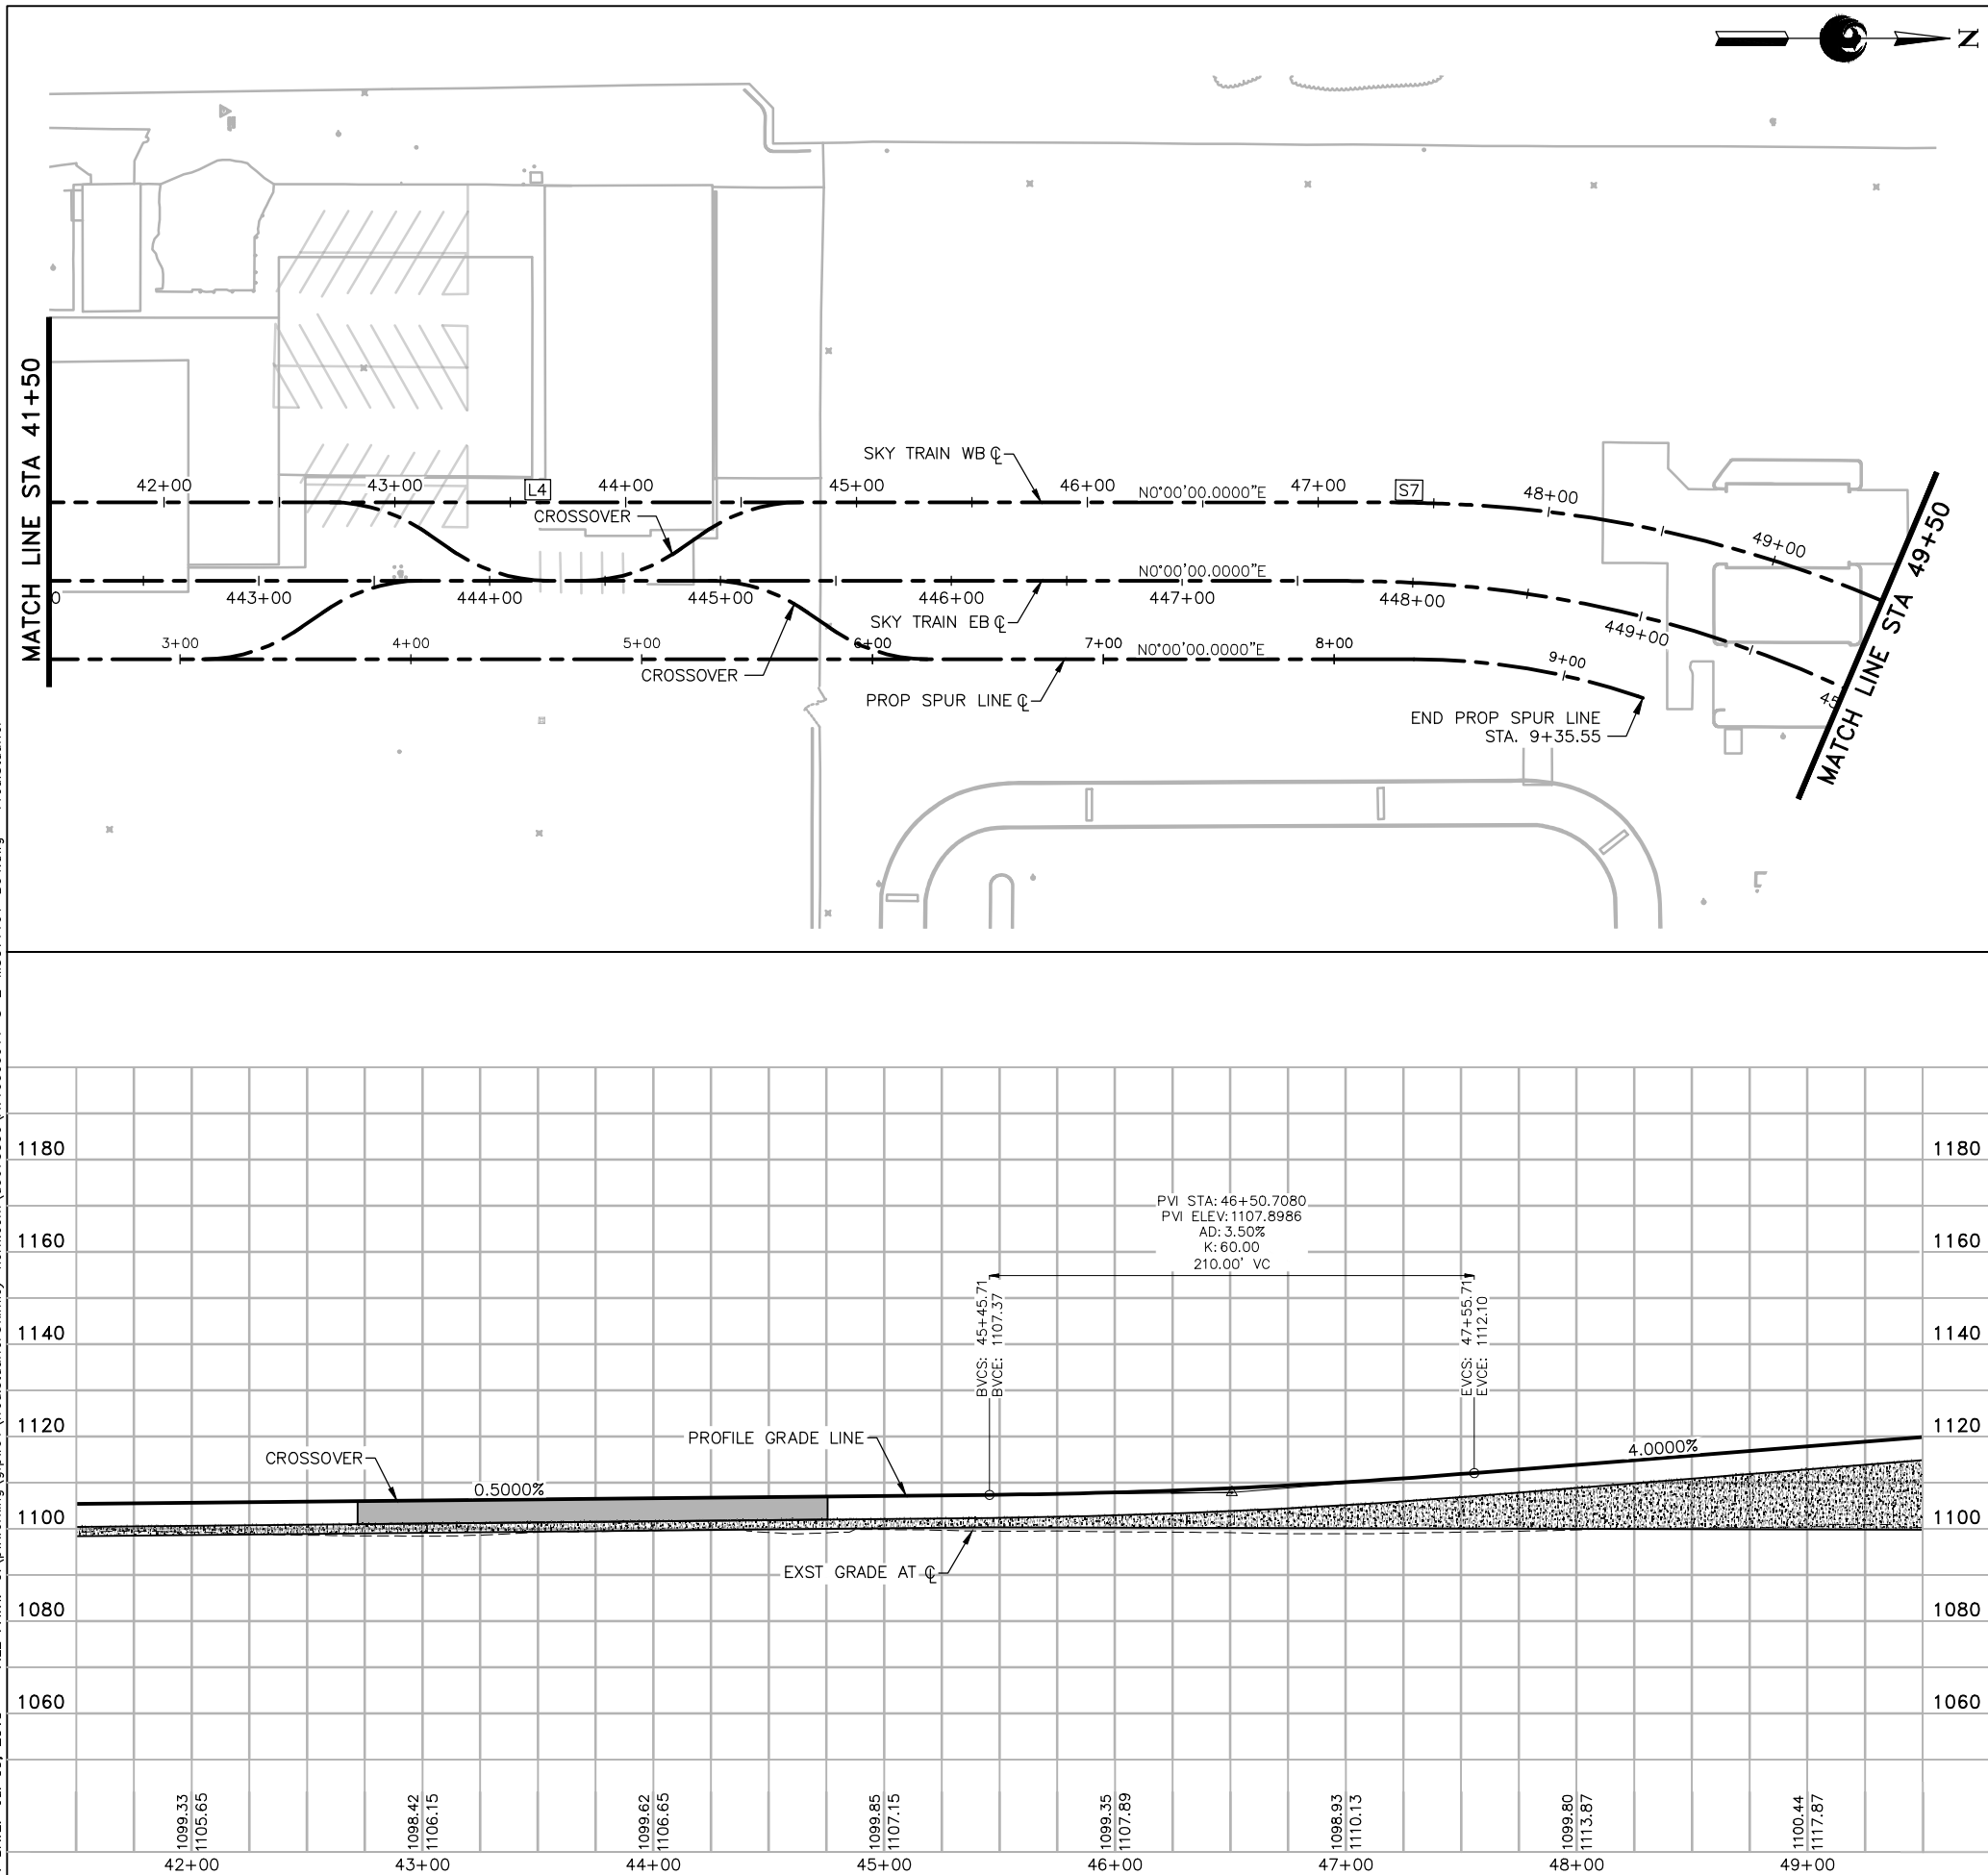

GENERAL NOTES

1. EXISTING UTILITIES ARE SHOWN IN APPROXIMATE LOCATIONS ONLY. CONTRACTOR SHALL VERIFY EXACT LOCATIONS OF ALL UNDERGROUND UTILITIES PRIOR TO COMMENCING WORK IN ANY AREA.
2. PROFILE GRADE LINE (PGL) ELEVATIONS CORRESPOND TO THE STATION PLATFORM FINISH FLOOR ELEVATION, OR 5' ABOVE GUIDEWAY STRUCTURE OUTSIDE OF THE STATION AREAS. REFER TO SHEETS MSCV1101 OR MSCV1116 FOR DETAIL.



Design Sub-Consultant

Kimley»»Horn



Design Consultant

PER CITY OF PHOENIX ORDINANCE G-4396,
THESE PLANS ARE FOR OFFICIAL USE ONLY
AND MAY NOT BE SHARED WITH OTHERS
EXCEPT AS REQUIRED TO FULFILL THE
OBLIGATIONS OF YOUR CONTRACT WITH THE
CITY OF PHOENIX.

[illegible]

CITY OF PHOENIX AVIATION DEPARTMENT


**PHX SKY TRAIN
STAGE 2 DESIGN
500 S. 24TH STREET
PHOENIX, AZ 85034**

Designed by:	FAS
Drawn by:	FAS
Checked by:	NCW
Date:	07/13/2018
Dwg scale:	1"=40'
CIP No.:	AV10000011
KIVA No.:	07-5204


STAGE 2 – B04 DESIGN SUBMISSION



**GUIDEWAY
PLAN & PROFILE
WB ALIGNMENT
STA. 41+50 TO STA. 49+50**

Package: Sheet Reference No:
B04- MSCV1105
V1 - 020 of 286

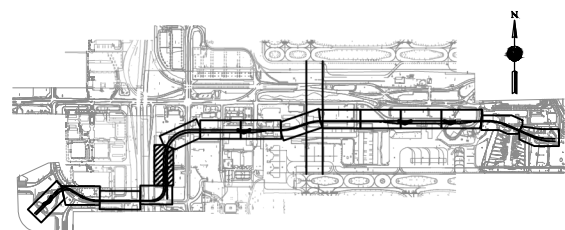


KEYMAP
N.T.S

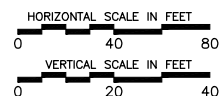

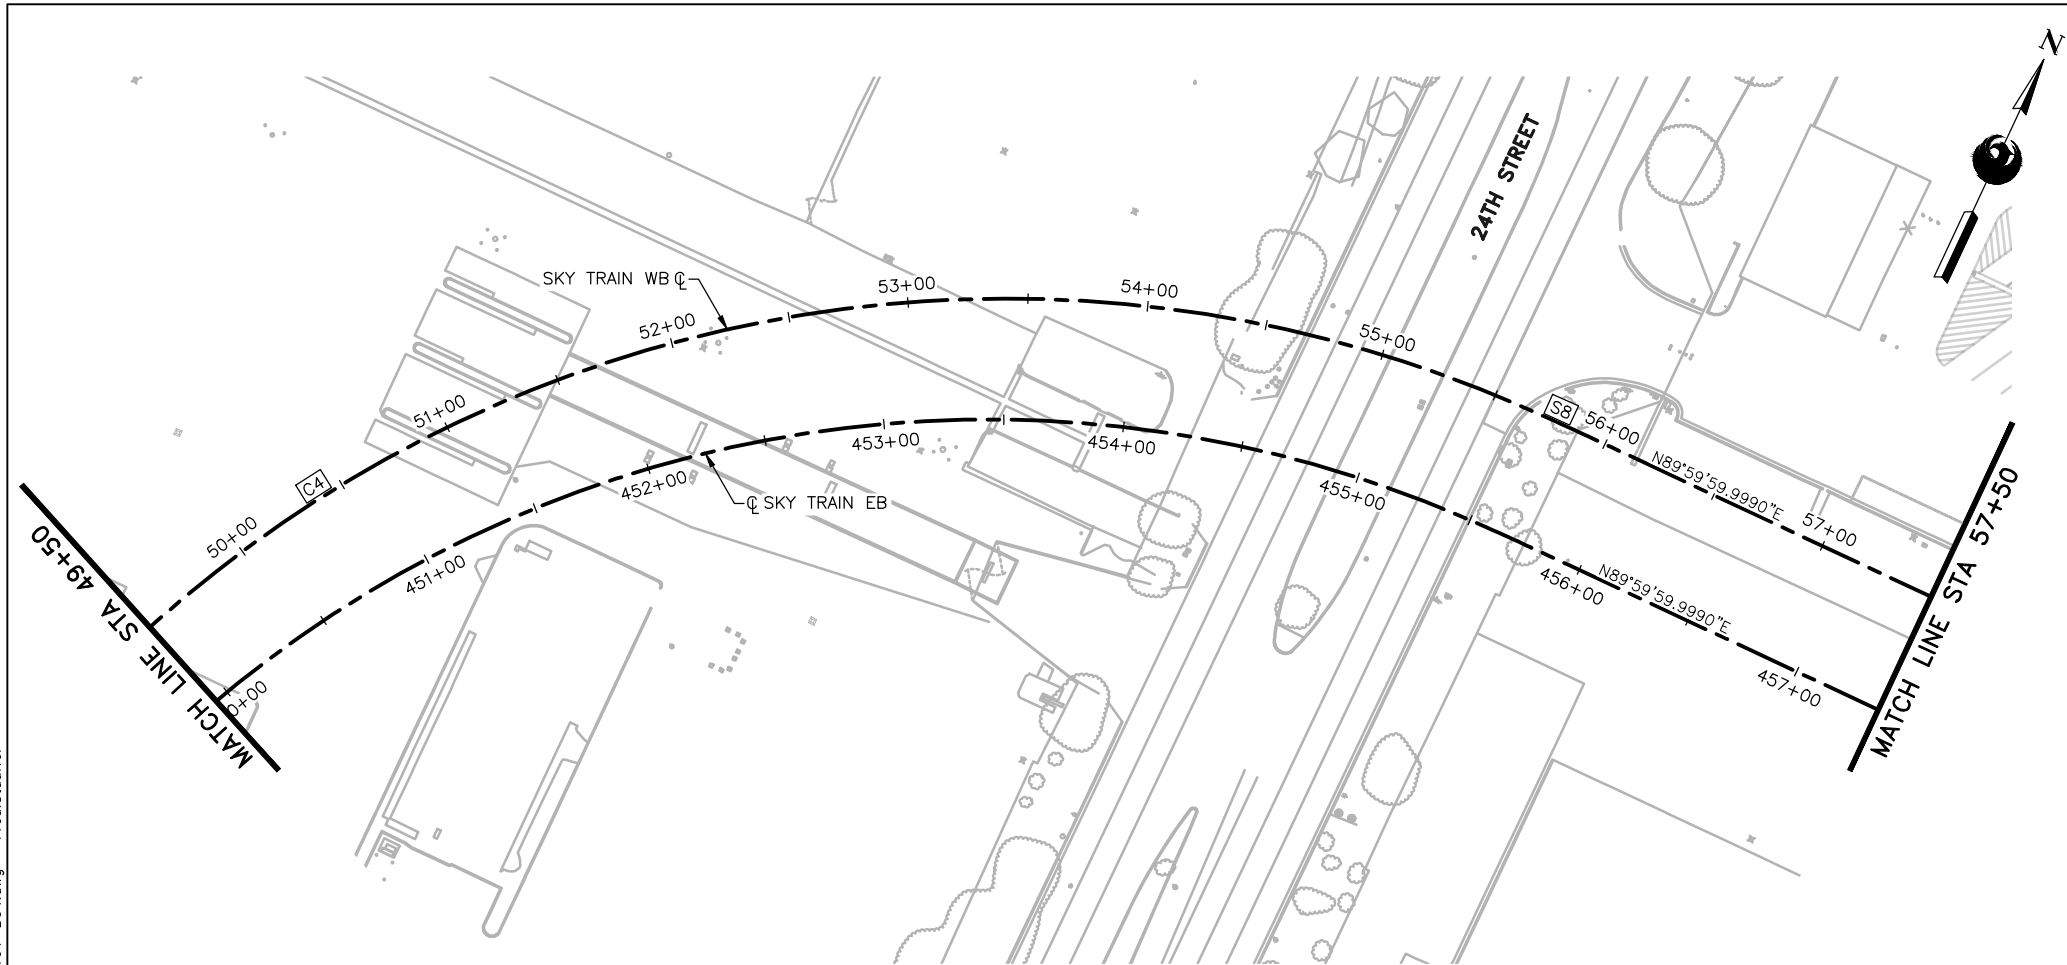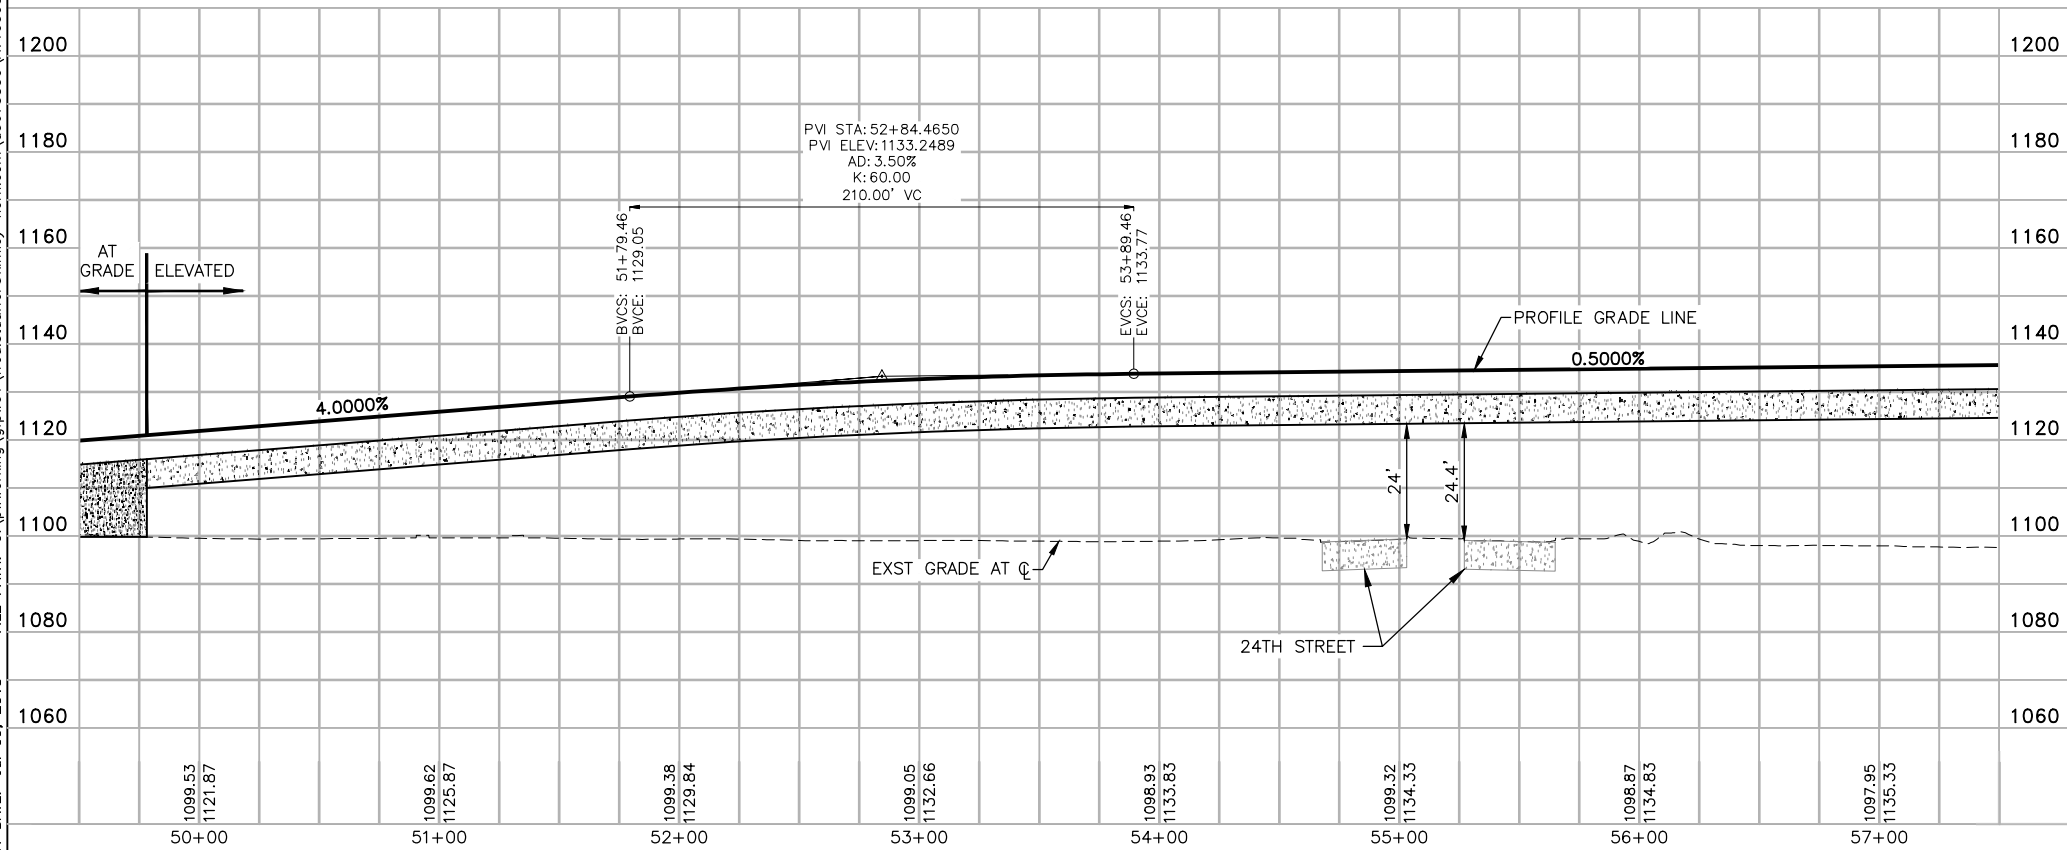


GENERAL NOTES

1. EXISTING UTILITIES ARE SHOWN IN APPROXIMATE LOCATIONS ONLY. CONTRACTOR SHALL VERIFY EXACT LOCATIONS OF ALL UNDERGROUND UTILITIES PRIOR TO COMMENCING WORK IN ANY AREA.
2. PROFILE GRADE LINE (PGL) ELEVATIONS CORRESPOND TO THE STATION PLATFORM FINISH FLOOR ELEVATION, OR 5' ABOVE GUILDWAY STRUCTURE OUTSIDE OF THE STATION AREAS. REFER TO SHEETS MSCV1101 OR MSCV1116 FOR DETAIL.

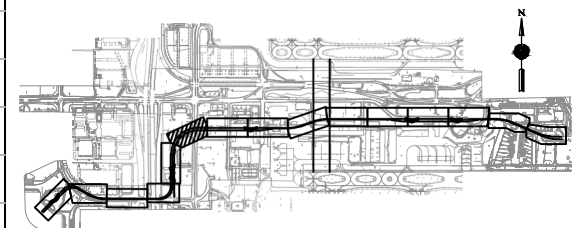

KEYMAP
N.T.S

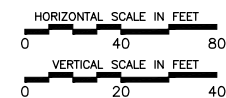

STAGE 2 – B04 DESIGN SUBMISSION

**GUIDEWAY
PLAN & PROFILE
WB ALIGNMENT
STA. 49+50 TO STA. 57+50**

Package: Sheet Reference No:
B04- MSCV1106
V1 - 021 of 286

PER CITY OF PHOENIX ORDINANCE G-4396,
THESE PLANS ARE FOR OFFICIAL USE ONLY
AND MAY NOT BE SHARED WITH OTHERS
EXCEPT AS REQUIRED TO FULFILL THE
OBLIGATIONS OF YOUR CONTRACT WITH THE
CITY OF PHOENIX.

[illegible]

PHX DVT VR
CITY OF PHOENIX AVIATION DEPARTMENT

**PHX SKY TRAIN
STAGE 2 DESIGN
500 S. 24TH STREET
PHOENIX, AZ 85034**

Designed by: FAS

Drawn by: FAS

Checked by: NCW

Date: 07/13/2018

Dwg scale: 1"=40'

CIP No.: AV10000011



KIVA No.: 07-5204

Design Sub-Consultant

Kimley»»Horn


Design Consultant


Gannett Fleming

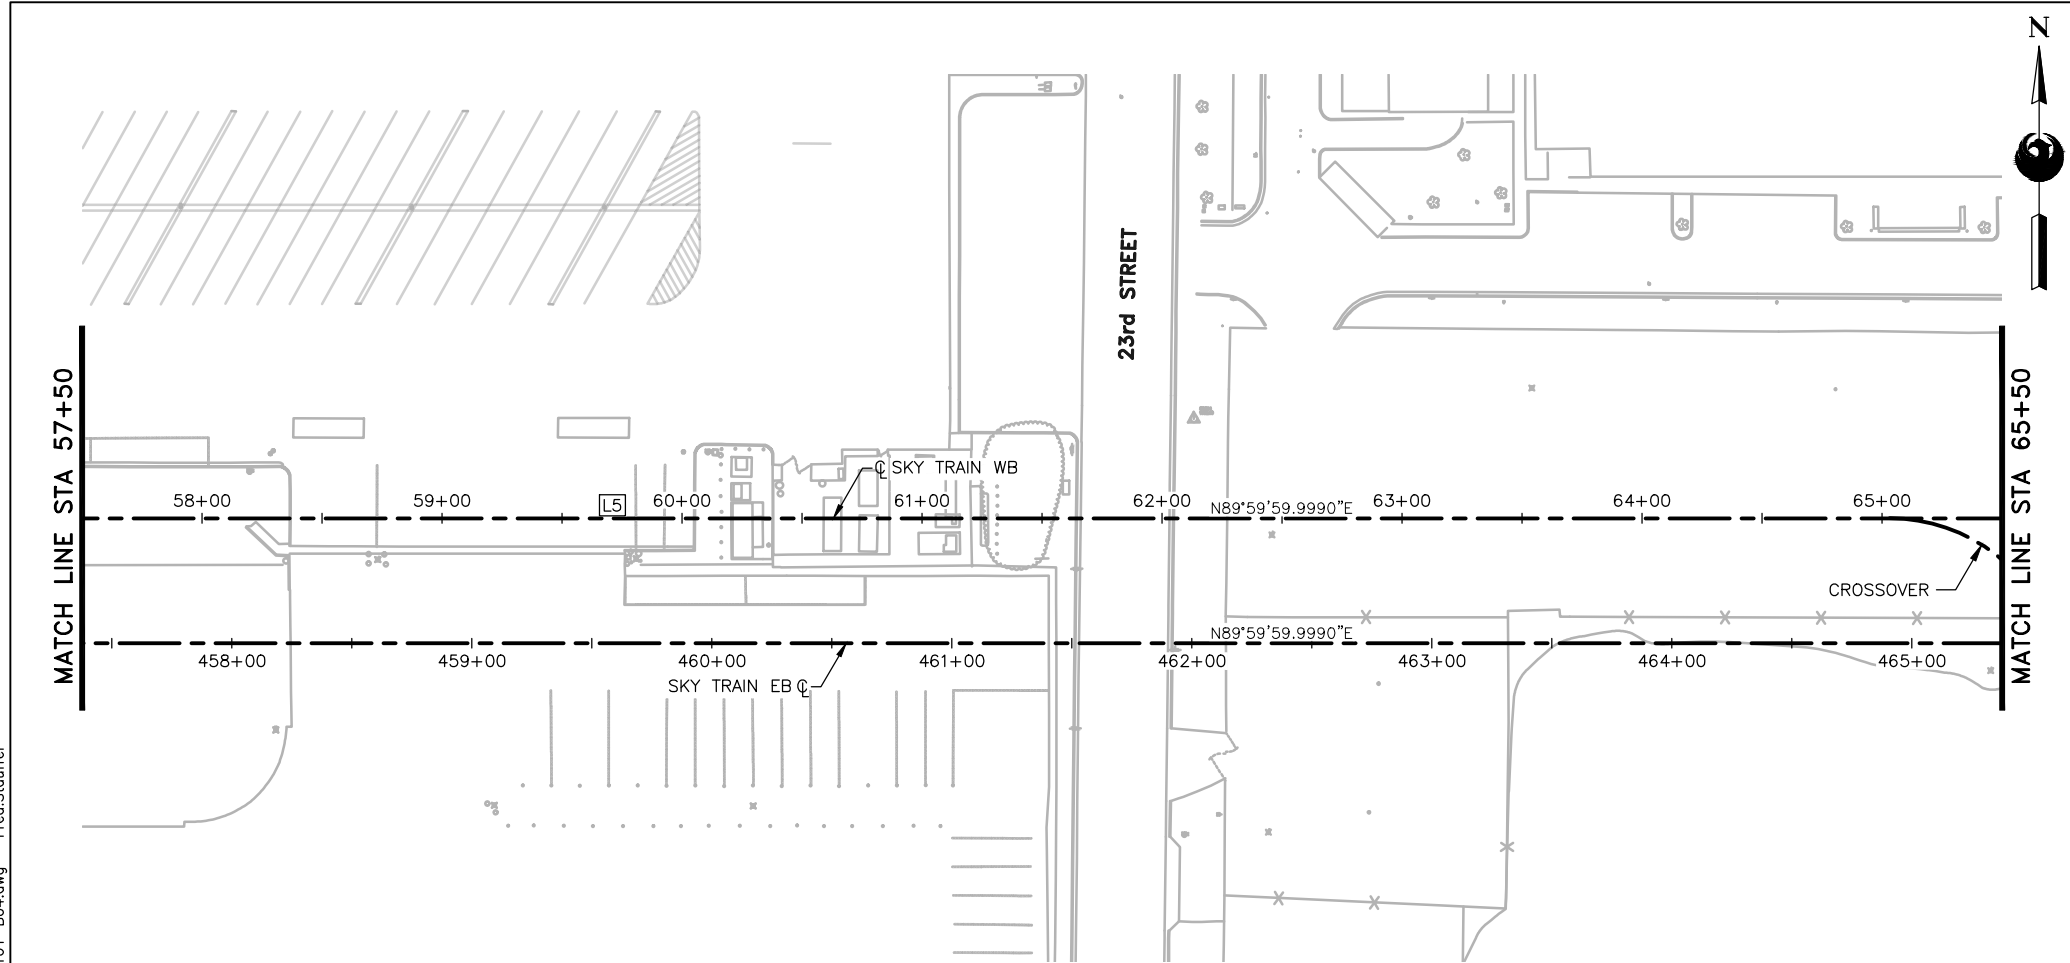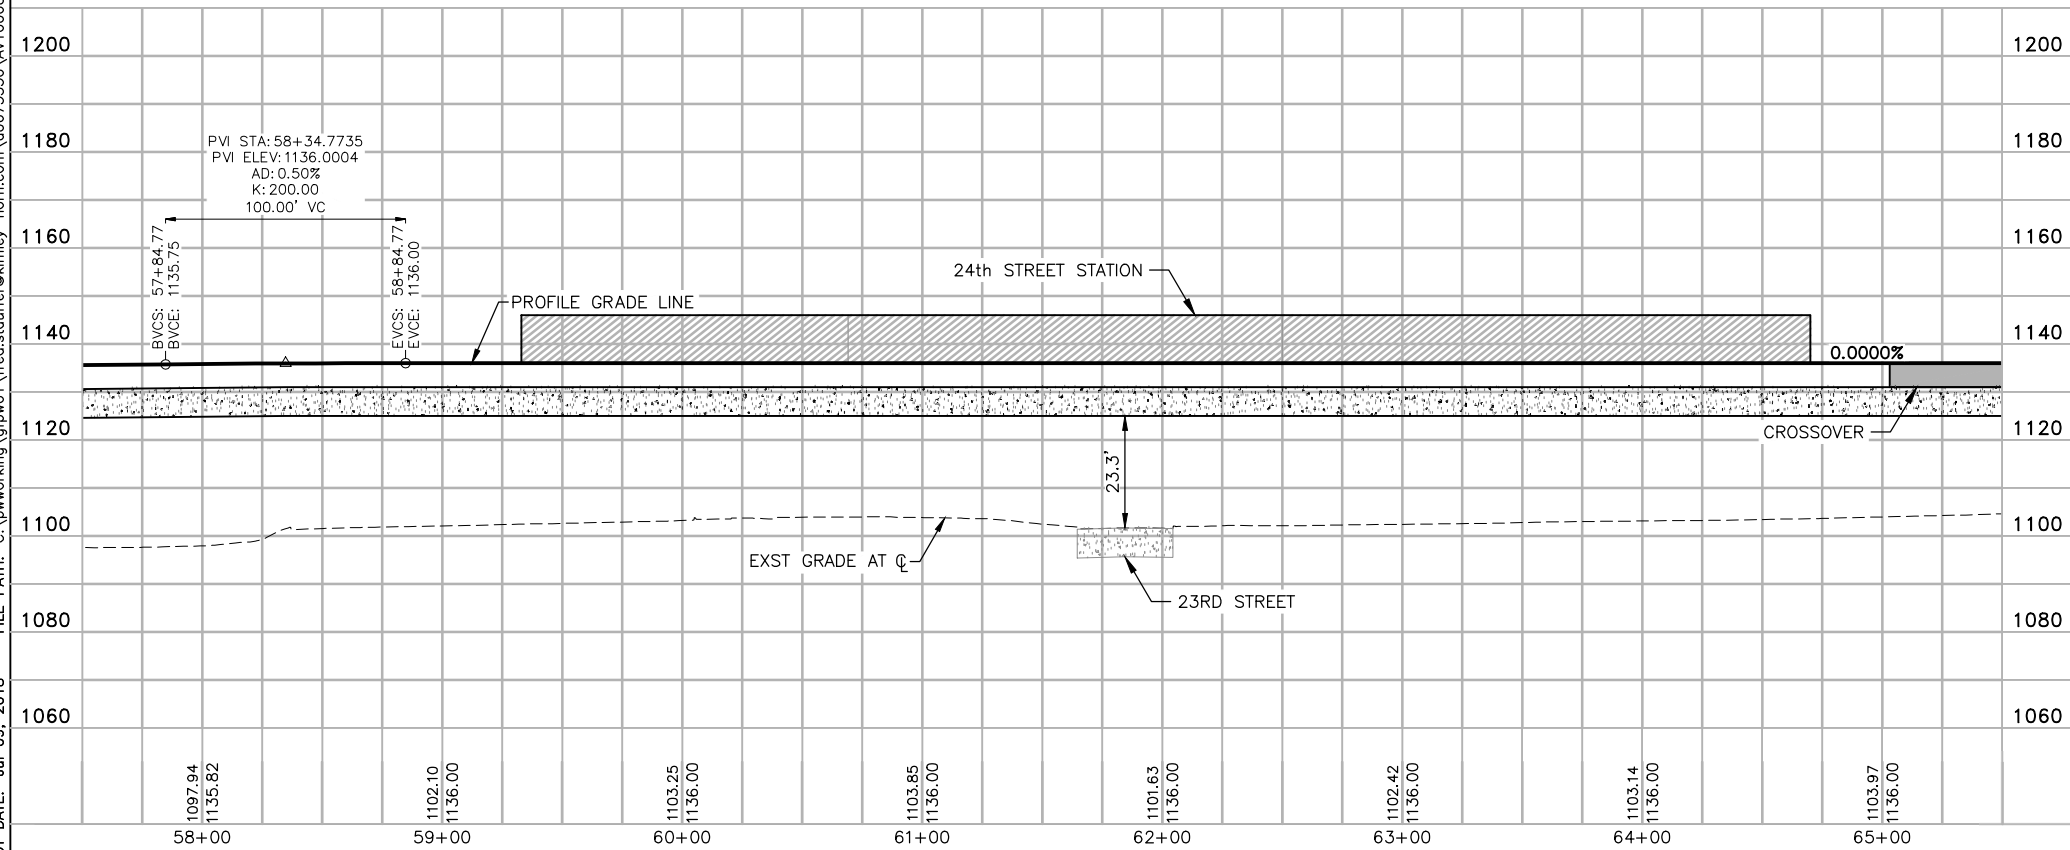


GENERAL NOTES

1. EXISTING UTILITIES ARE SHOWN IN APPROXIMATE LOCATIONS ONLY. CONTRACTOR SHALL VERIFY EXACT LOCATIONS OF ALL UNDERGROUND UTILITIES PRIOR TO COMMENCING WORK IN ANY AREA.
2. PROFILE GRADE LINE (PGL) ELEVATIONS CORRESPOND TO THE STATION PLATFORM FINISH FLOOR ELEVATION, OR 5' ABOVE GUIDEWAY STRUCTURE OUTSIDE OF THE STATION AREAS. REFER TO SHEETS MSCV1101 OR MSCV1116 FOR DETAIL.

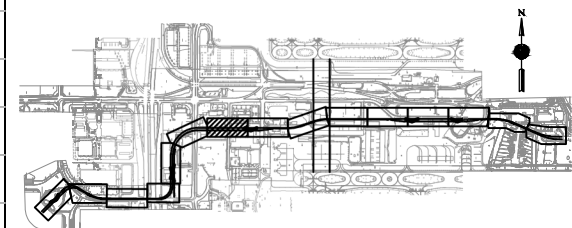

KEYMAP
N.T.S

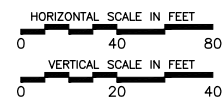

PER CITY OF PHOENIX ORDINANCE G-4396,
THESE PLANS ARE FOR OFFICIAL USE ONLY
AND MAY NOT BE SHARED WITH OTHERS
EXCEPT AS REQUIRED TO FULFILL THE
OBLIGATIONS OF YOUR CONTRACT WITH THE
CITY OF PHOENIX.

PHX DVT GVR
CITY OF PHOENIX AVIATION DEPARTMENT

**PHX SKY TRAIN
STAGE 2 DESIGN
500 S. 24TH STREET
PHOENIX, AZ 85034**

Designed by: FAS

Drawn by: FAS

Checked by: NCW

Date: 07/13/2018

Dwg scale: 1"=40'

CIP No.: AV10000011

KIVA No.: 07-5204

STAGE 2 – B04 DESIGN SUBMISSION

**GUIDEWAY
PLAN & PROFILE
WB ALIGNMENT
STA. 57+50 TO STA. 65+50**

Package: Sheet Reference No:
B04 - MSCV1107
V1 - 022 of 286



Design Sub-Consultant

Kimley»»Horn

Design Consultant



Gannett Fleming
Design Consultants

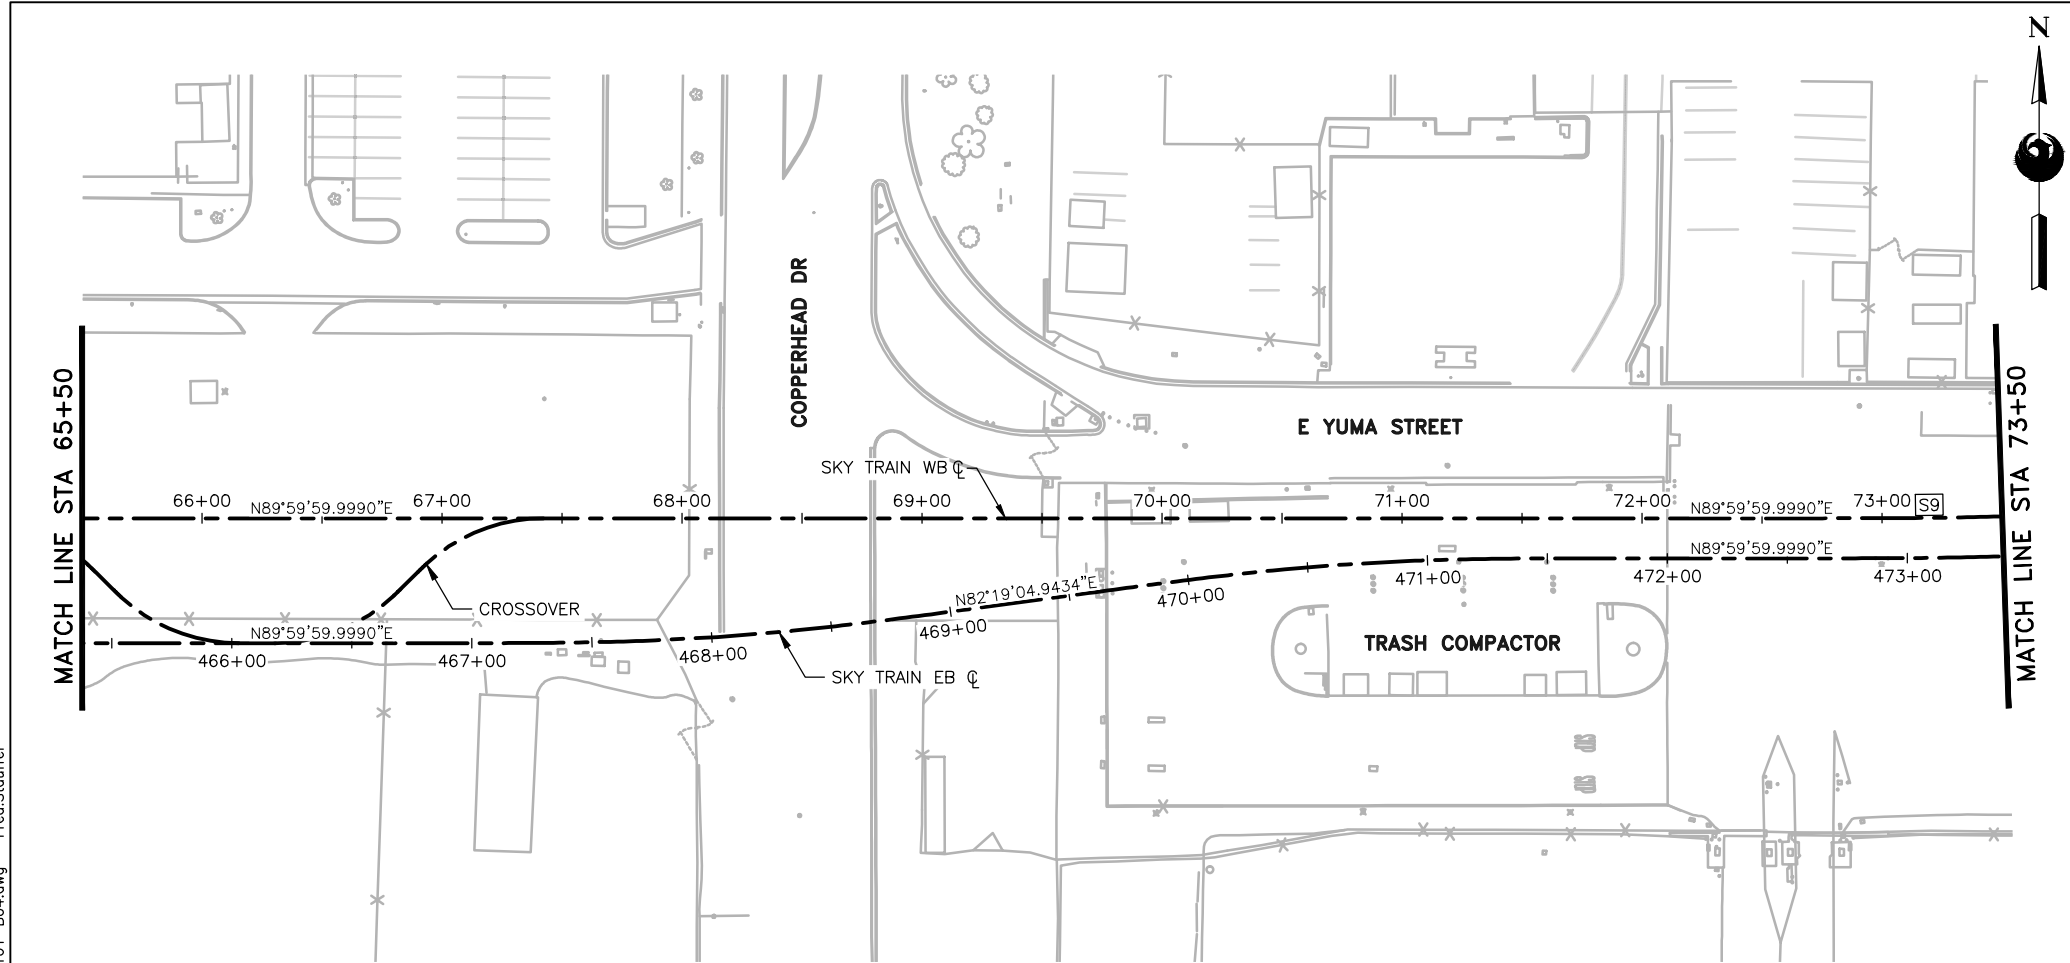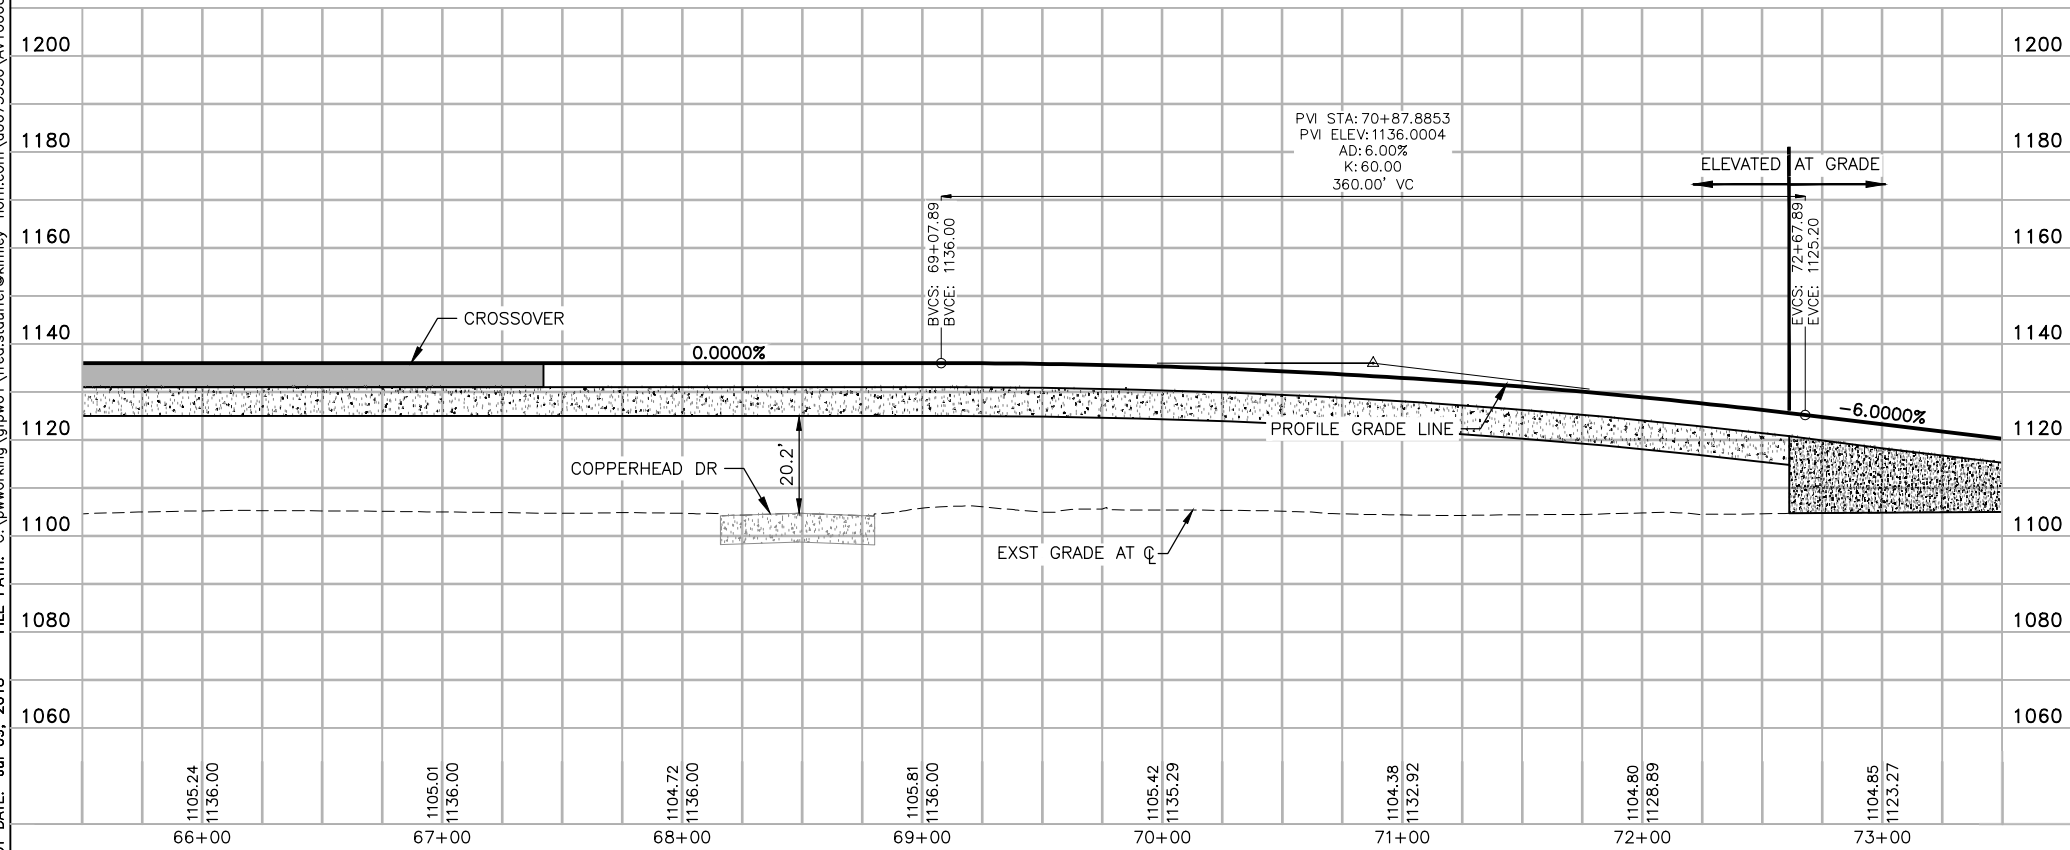

INDEX

GENERAL NOTES

1. EXISTING UTILITIES ARE SHOWN IN APPROXIMATE LOCATIONS ONLY. CONTRACTOR SHALL VERIFY EXACT LOCATIONS OF ALL UNDERGROUND UTILITIES PRIOR TO COMMENCING WORK IN ANY AREA.
2. PROFILE GRADE LINE (PGL) ELEVATIONS CORRESPOND TO THE STATION PLATFORM FINISH FLOOR ELEVATION, OR 5' ABOVE GUIDEWAY STRUCTURE OUTSIDE OF THE STATION AREAS. REFER TO SHEETS MSCV1101 OR MSCV1116 FOR DETAIL.



Design Sub-Consultant

Kimley»»Horn

[illegible]


CITY OF PHOENIX AVIATION DEPARTMENT

**PHX SKY TRAIN
STAGE 2 DESIGN
5500 S. 24TH STREET
PHOENIX, AZ 85034**


Designed by: FAS
Drawn by: FAS
Checked by: NCW
Date: 07/13/2018
Dwg scale: 1"=40'
PCIP No.: AV10000011
KVA No.: 07-5204

STAGE 2 – B04 DESIGN SUBMISSION

**GUIDEWAY
PLAN & PROFILE
WB ALIGNMENT
STA. 65+50 TO STA. 73+50**

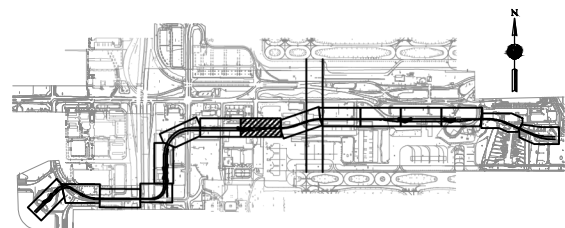




KEYMAP
N.T.S

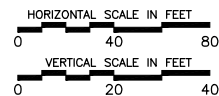


Package: Sheet Reference No:
B04- MSCV1108
V1 - 023 of 286

PLOT DATE: Jul 11, 2018 FILE PATH: C:\pwworking\gfpw01\rojas\40673541\AV10000011-S-2-GWSG0206.dwg jrojas

INDEX

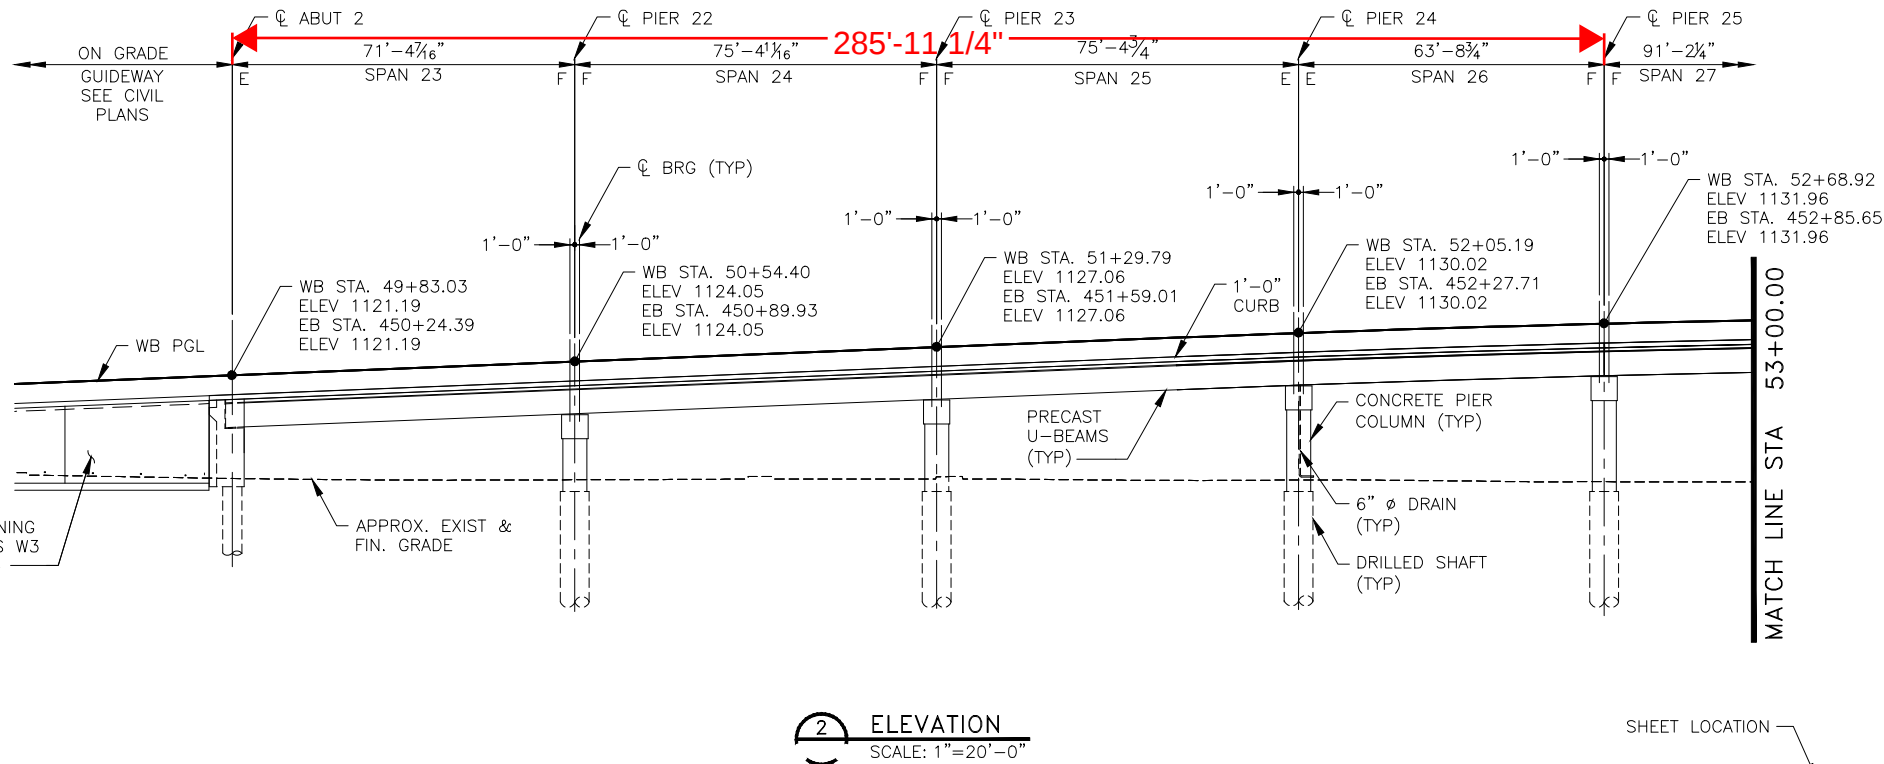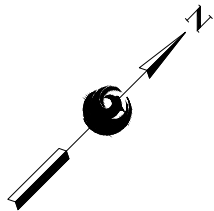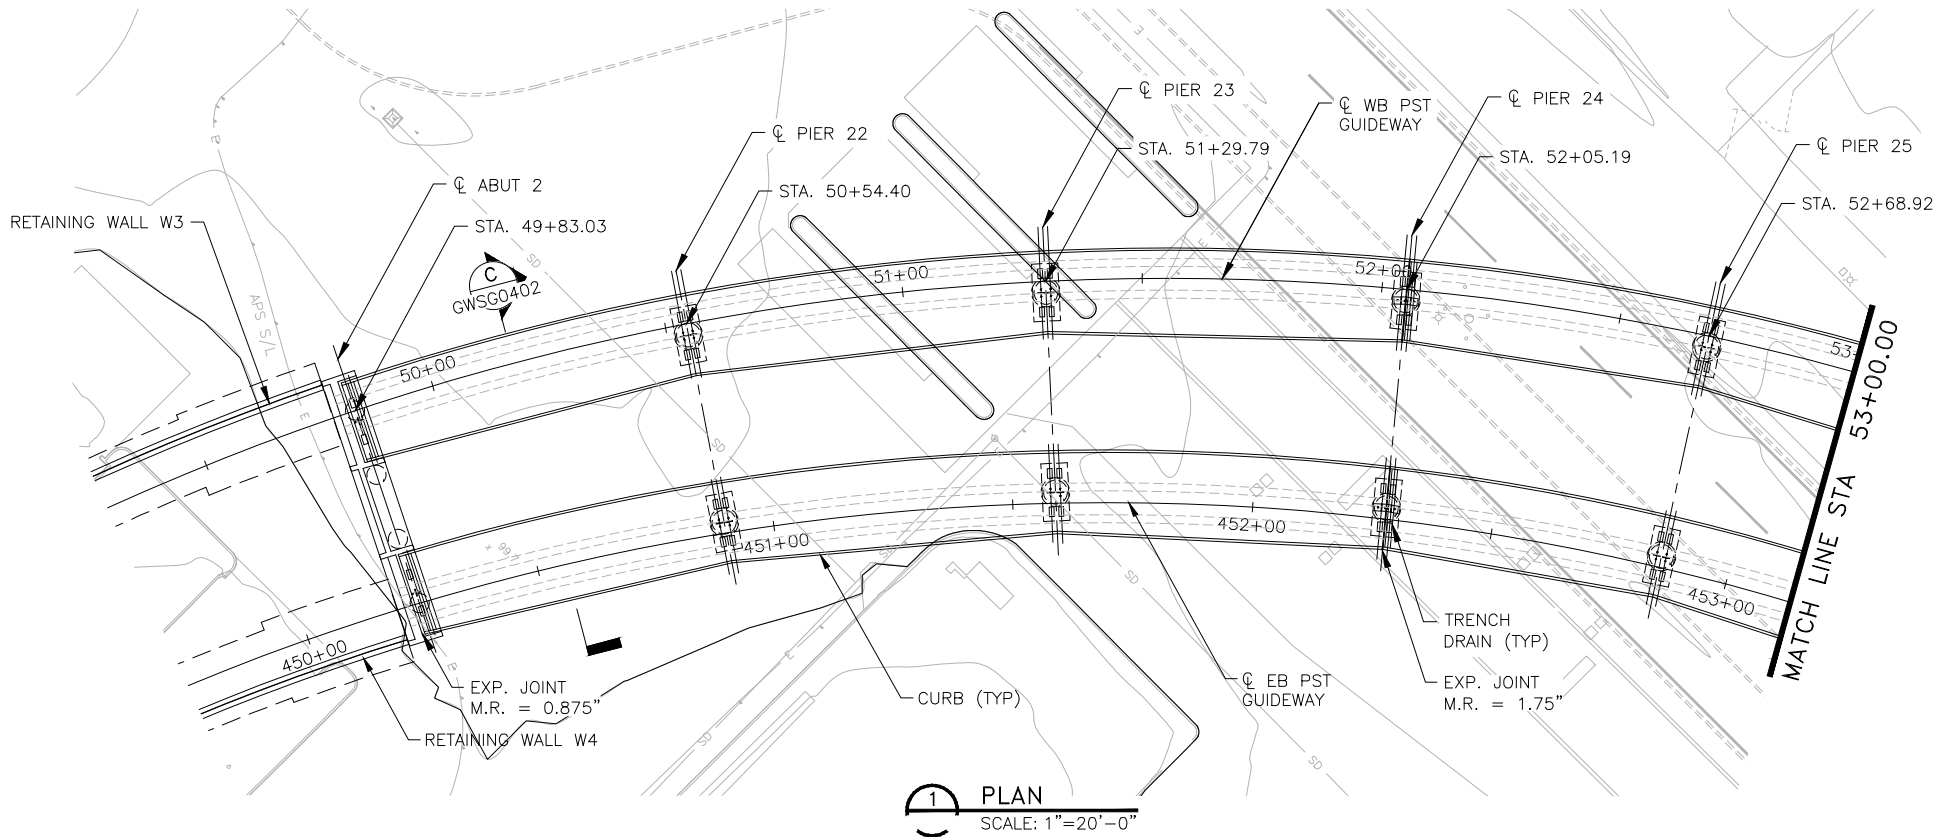

- NOTES:
- SPAN LENGTHS AND PGL ELEVATIONS ARE REPORTED AT THE INTERSECTION OF
CL OF WB PST GUIDEWAY AND CL OF PIER STRUCTURE.
 - FOR ALIGNMENT DATA, SEE CIVIL PLANS.

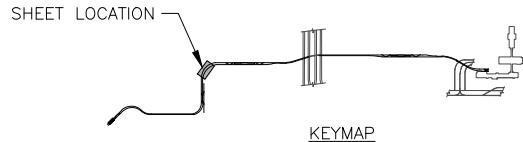

Design Sub-Consultant

Gannett Fleming
Design Consultant

PER CITY OF PHOENIX ORDINANCE G-4396,
THESE PLANS ARE FOR OFFICIAL USE ONLY
AND MAY NOT BE SHARED WITH OTHERS
EXCEPT AS REQUIRED TO FULFILL THE
OBLIGATIONS OF YOUR CONTRACT WITH THE
CITY OF PHOENIX.

NO.	REVISIONS / SUBMISSIONS	DATE
	ISSUED FOR CONSTRUCTION	07/13/18
	SUBMITTED FOR REVIEW	04/06/18

PHX VV1 VV2
CITY OF PHOENIX AVIATION DEPARTMENT

**PHX SKY TRAIN
STAGE 2 DESIGN
500 S. 24TH STREET
PHOENIX, AZ 85034**

Designed by: MH/MM

Drawn by: BAM

Checked by: SWS

Date: 07/13/2018

Dwg scale: 1"=20'



CIP No.: AV10000011

KIVA No.: 07-5204

STAGE 2 - B04 DESIGN SUBMISSION


**GUIDEWAY
ELEVATED ALIGNMENT
PLAN AND ELEVATION
STA 49+83.03 TO 53+00.00**

Package: Sheet Reference No:
B04-GWSG0206
V1 - 052 of 286

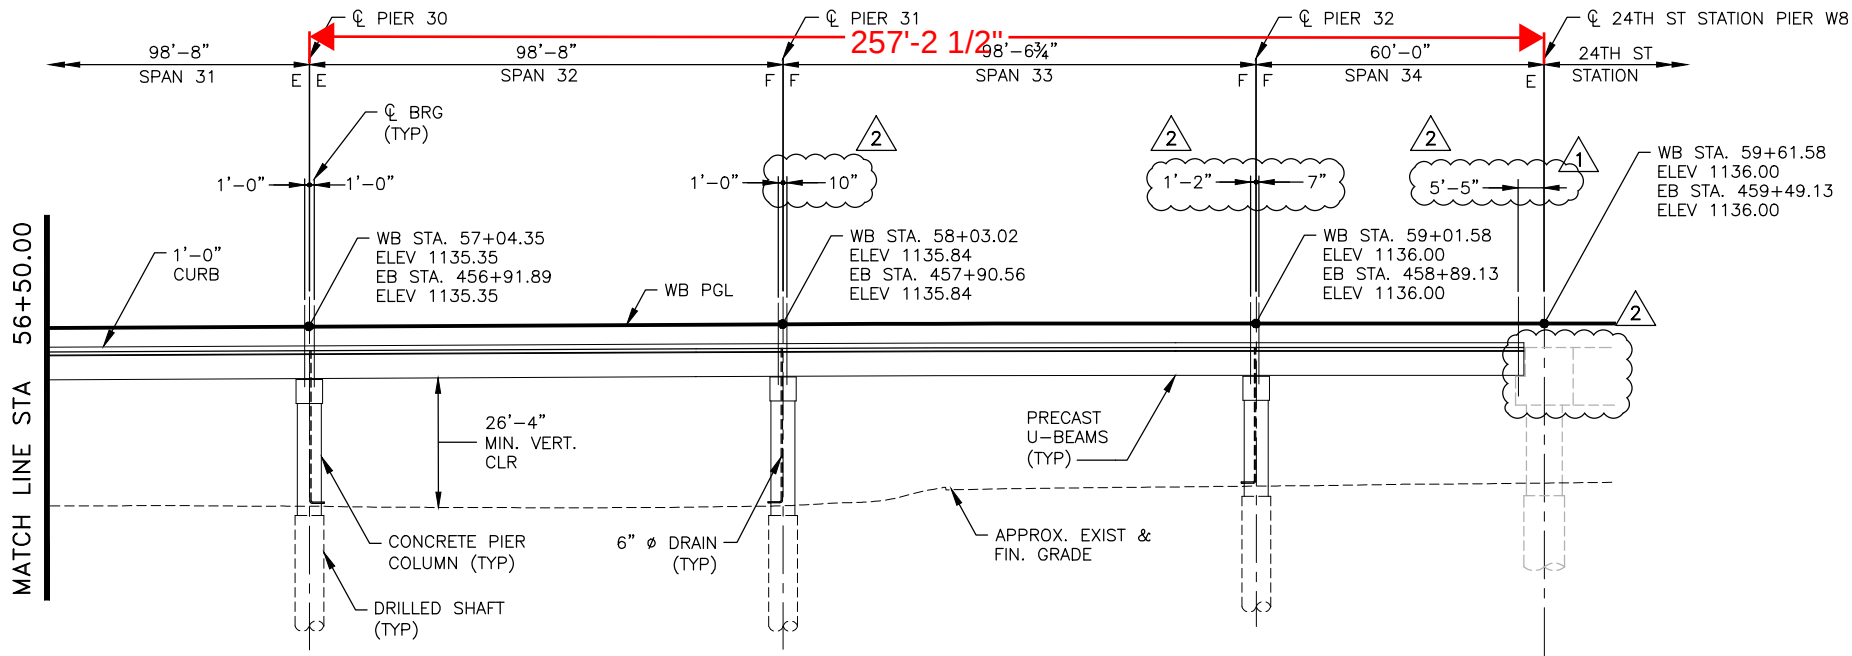
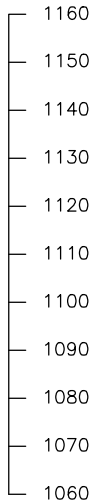


2 ELEVATION
SCALE: 1"=20'-0"

- NOTES:
- SPAN LENGTHS AND PGL ELEVATIONS ARE REPORTED AT THE INTERSECTION OF
CL OF WB PST GUIDEWAY AND CL OF PIER STRUCTURE.
 - FOR ALIGNMENT DATA, SEE CIVIL PLANS.

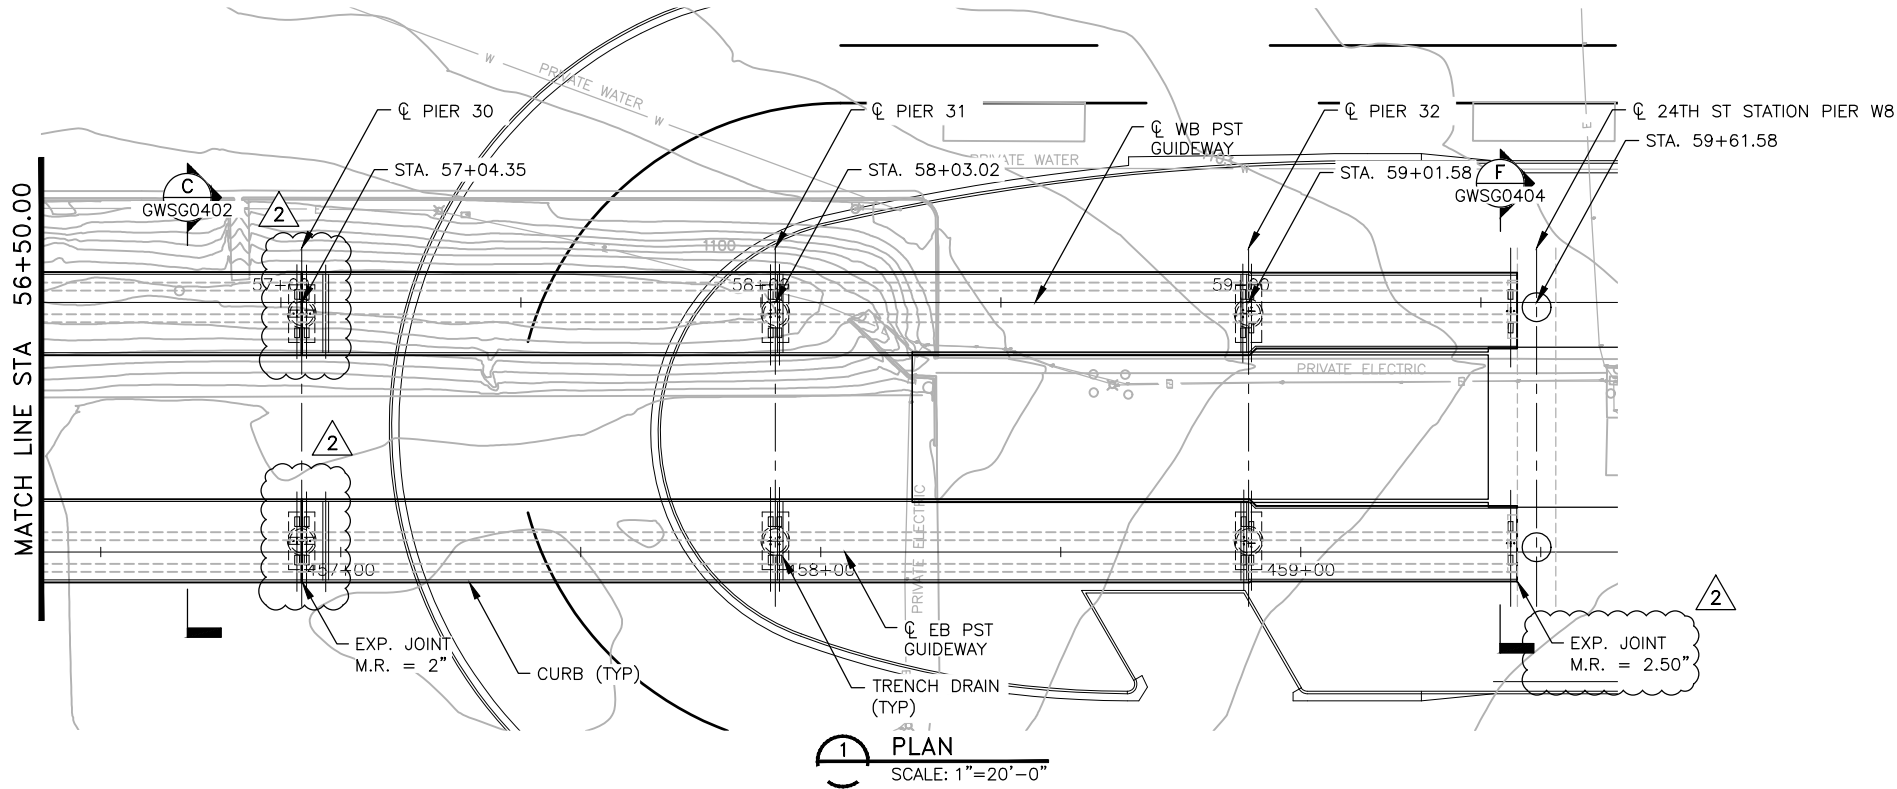

1 PLAN
SCALE: 1"=20'-0"

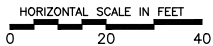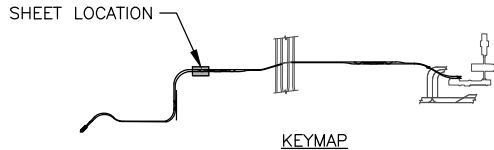

STAGE 2 - B04 DESIGN SUBMISSION

Designed by: MH/MM	BAM
Drawn by:	SWS
Checked by:	
Date:	11/26/2018
Dwg scale:	1"=20'
CIP No:	AV10000011
KVA No:	07-5204

GUIDEWAY
ELEVATED ALIGNMENT
PLAN AND ELEVATION
STA 56+50.00 TO STA 59+61.58

Package: Sheet Reference No:
B04- GWSG0208
V1 - 054 of 286

PHX DVI BYB
CITY OF PHOENIX AVIATION DEPARTMENT

**PHX SKY TRAIN
STAGE 2 DESIGN
500 S. 24TH STREET
PHOENIX, AZ 85034**

PER CITY OF PHOENIX ORDINANCE G-4396,
THESE PLANS ARE FOR OFFICIAL USE ONLY
AND MAY NOT BE SHARED WITH OTHERS
EXCEPT AS REQUIRED TO FULFILL THE
OBLIGATIONS OF YOUR CONTRACT WITH THE
CITY OF PHOENIX.

NO.	REVISIONS / SUBMISSIONS	DATE
1	REVISED FOR RFI 01597	10/09/19
2	REVISED PER BULLETIN 0034	11/26/18
3	ISSUED FOR CONSTRUCTION	07/13/18
4	SUBMITTED FOR REVIEW	04/06/18

Design Sub-Consultant

Design Consultant





PLAN
SCALE: 1"=20'-0"



A schematic diagram of a keyboard layout. A line representing the keyboard is shown with a small rectangle on the left side. An arrow points from the text "SHEET LOCATION" to this rectangle. Below the keyboard line, the word "KEYMAP" is written and underlined.

HORIZONTAL SCALE IN FEET

0 20 40

[illegible]

Design Sub-Consultant

Design Consultant



PHX DOT BYA
CITY OF PHOENIX AVIATION DEPARTMENT

**PHX SKY TRAIN
STAGE 2 DESIGN
5500 S. 24TH STREET
PHOENIX, AZ 85034**

Designed by: MH/MM

Drawn by: BAM

Checked by: SWS

Date: 11/26/2018

Dwg scale: 1"=20'

CIP No.: AV10000011


STAGE 2 – B04 DESIGN SUBMISSION

**GUIDEWAY
ELEVATED ALIGNMENT
PLAN AND ELEVATION
STA 64+41.59 TO STA 68+25.00**

Package: Sheet Reference No:
B04- GWSG0209
V1 - 055 of 286



FILE PATH: C:\pwworking\gfw01\rojas\40673541\AV10000011-S-2-GWSG0210.dwg jrojas

PLOT DATE: Jul 11, 2018

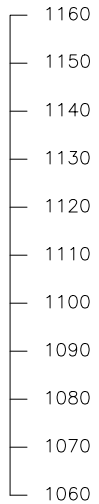


2 ELEVATION
SCALE: 1"=20'-0"

- NOTES:
- SPAN LENGTHS AND PGL ELEVATIONS ARE REPORTED AT THE INTERSECTION OF
CL OF WB PST GUIDEWAY AND CL OF PIER STRUCTURE.
 - FOR ALIGNMENT DATA, SEE CIVIL PLANS.

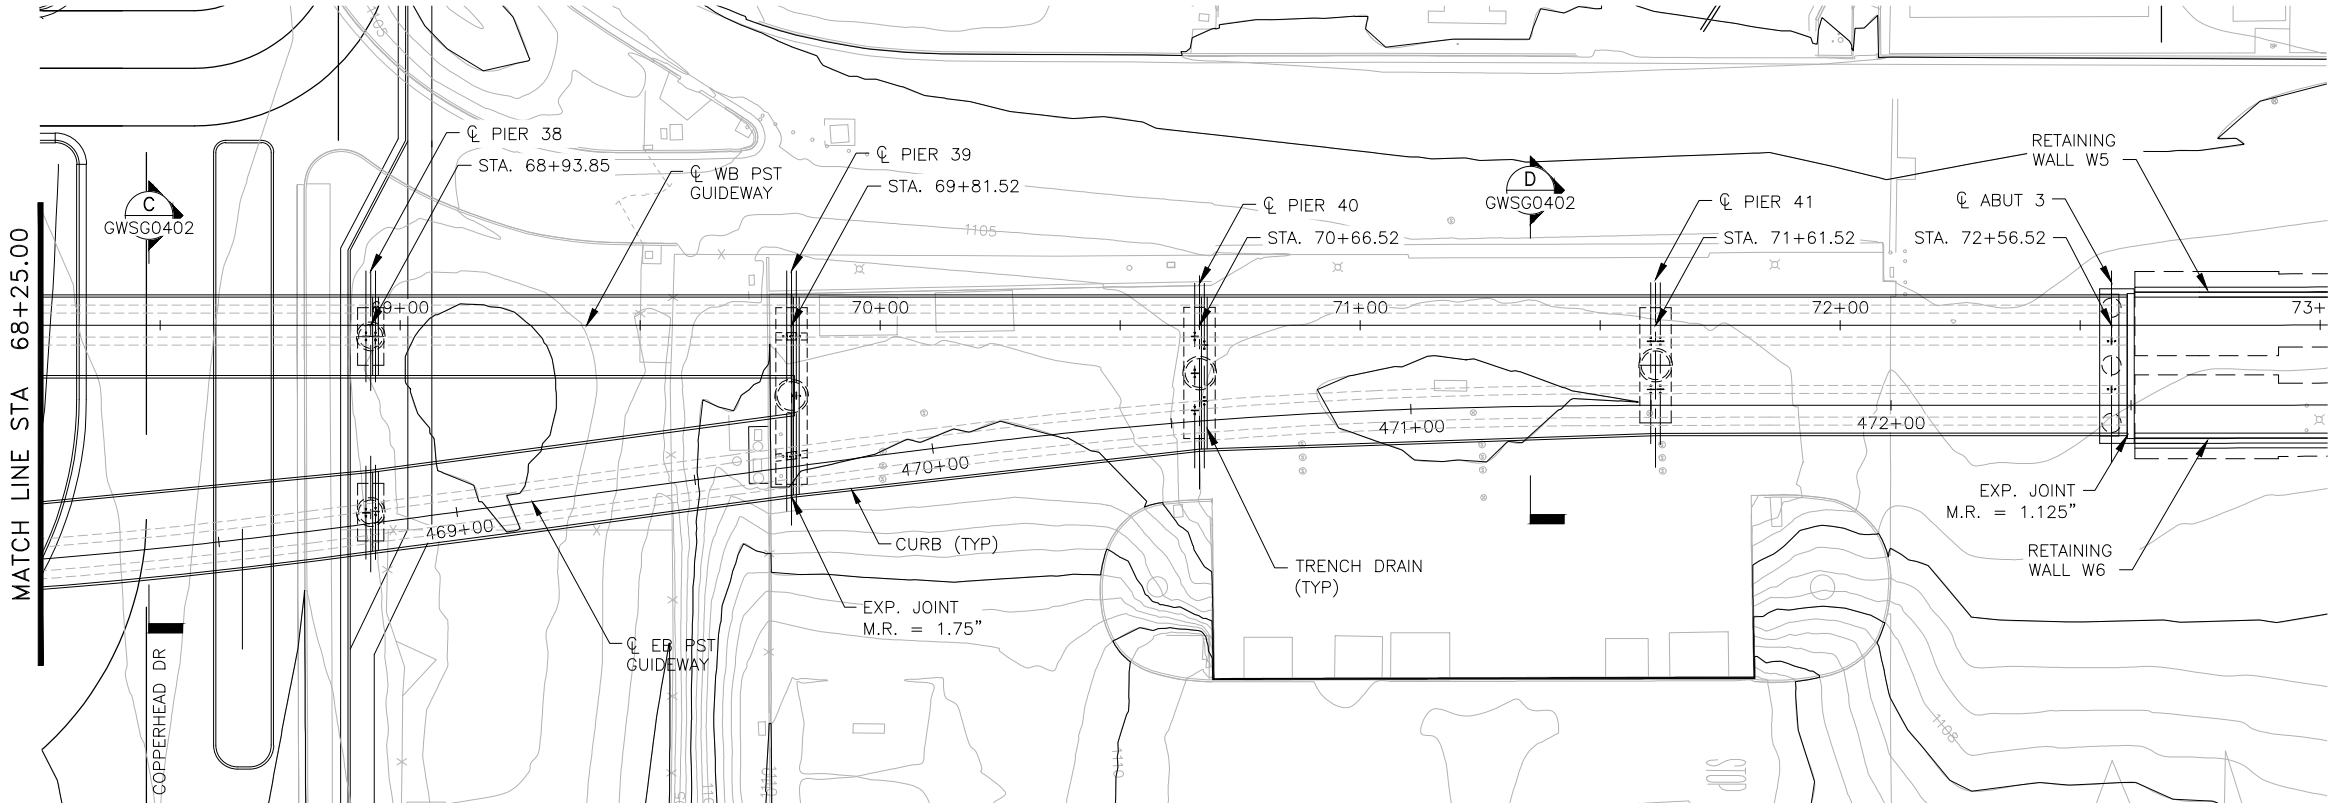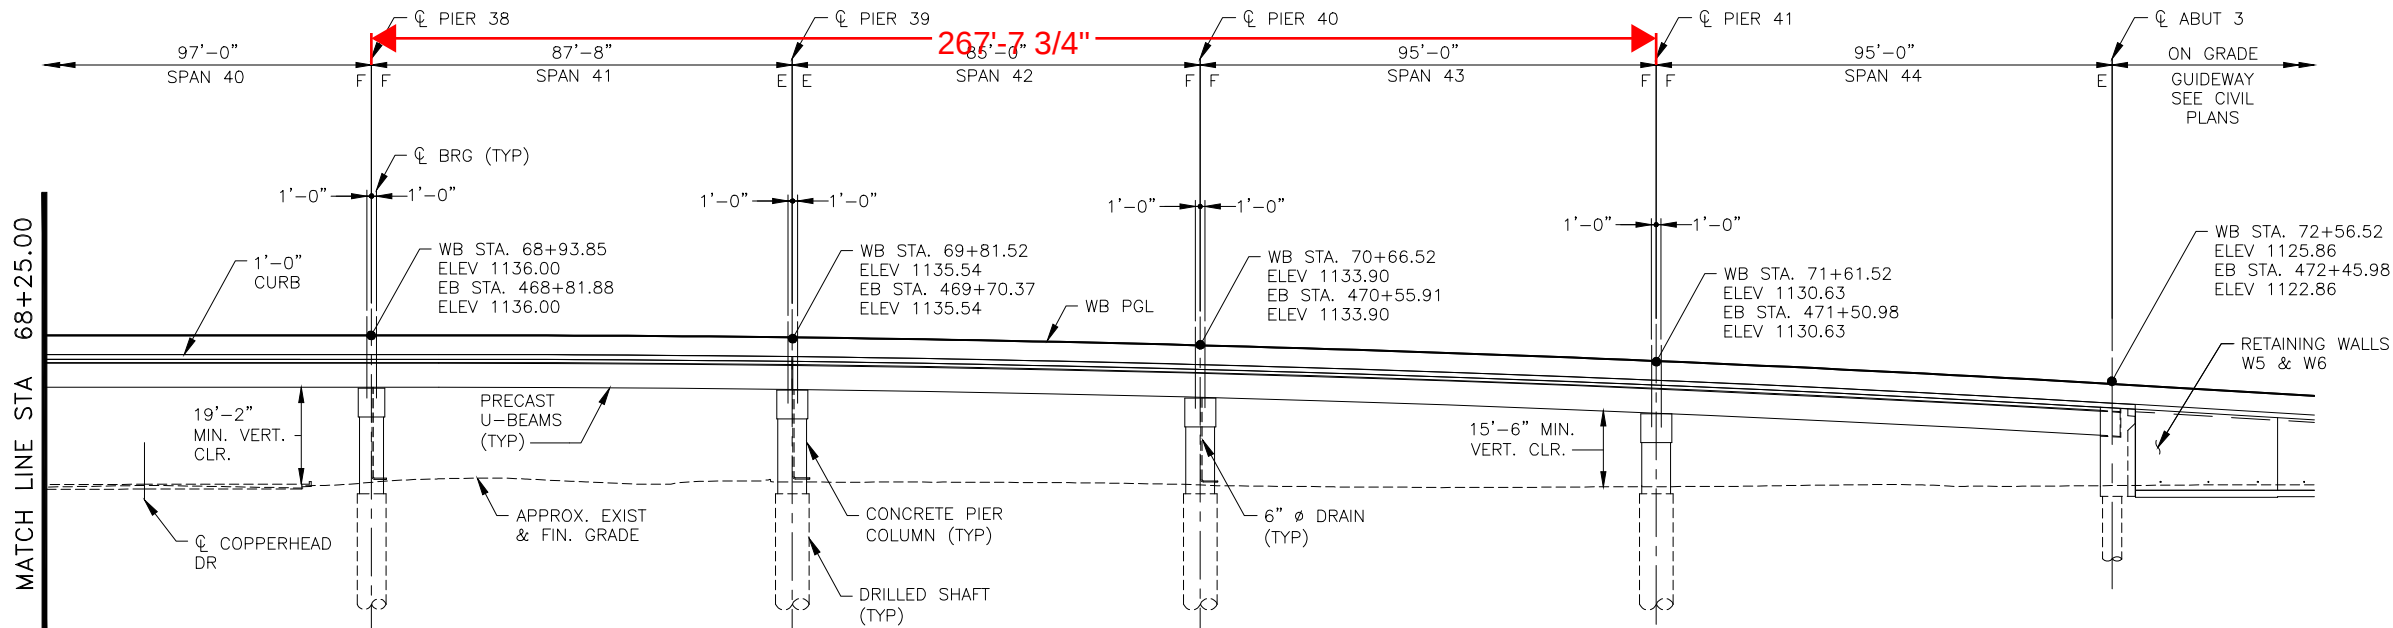

1 PLAN
SCALE: 1"=20'-0"

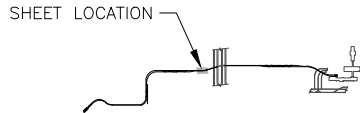

STAGE 2 - B04 DESIGN SUBMISSION

Designed by: MH/MM

Drawn by: BAM

Checked by: SWS

Date: 07/13/2018

Dwg scale: 1"=20'

CIP No.: AV10000011

KIVA No.: 07-5204

PHX **AVT** **BYB**
CITY OF PHOENIX AVIATION DEPARTMENT

**PHX SKY TRAIN
STAGE 2 DESIGN
500 S. 24TH STREET
PHOENIX, AZ 85034**

**GUIDEWAY
ELEVATED ALIGNMENT
PLAN AND ELEVATION
STA 68+25.00 TO STA 72+56.52**

Package: Sheet Reference No:
B04-GWSG0210
V1 - 056 of 286

PER CITY OF PHOENIX ORDINANCE G-4396,
THESE PLANS ARE FOR OFFICIAL USE ONLY
AND MAY NOT BE SHARED WITH OTHERS
EXCEPT AS REQUIRED TO FULFILL THE
OBLIGATIONS OF YOUR CONTRACT WITH THE
CITY OF PHOENIX.

Gannett Fleming
Design Consultant

NO.	REVISIONS / SUBMISSIONS	DATE
	ISSUED FOR CONSTRUCTION	07/13/18
	SUBMITTED FOR REVIEW	04/06/18