



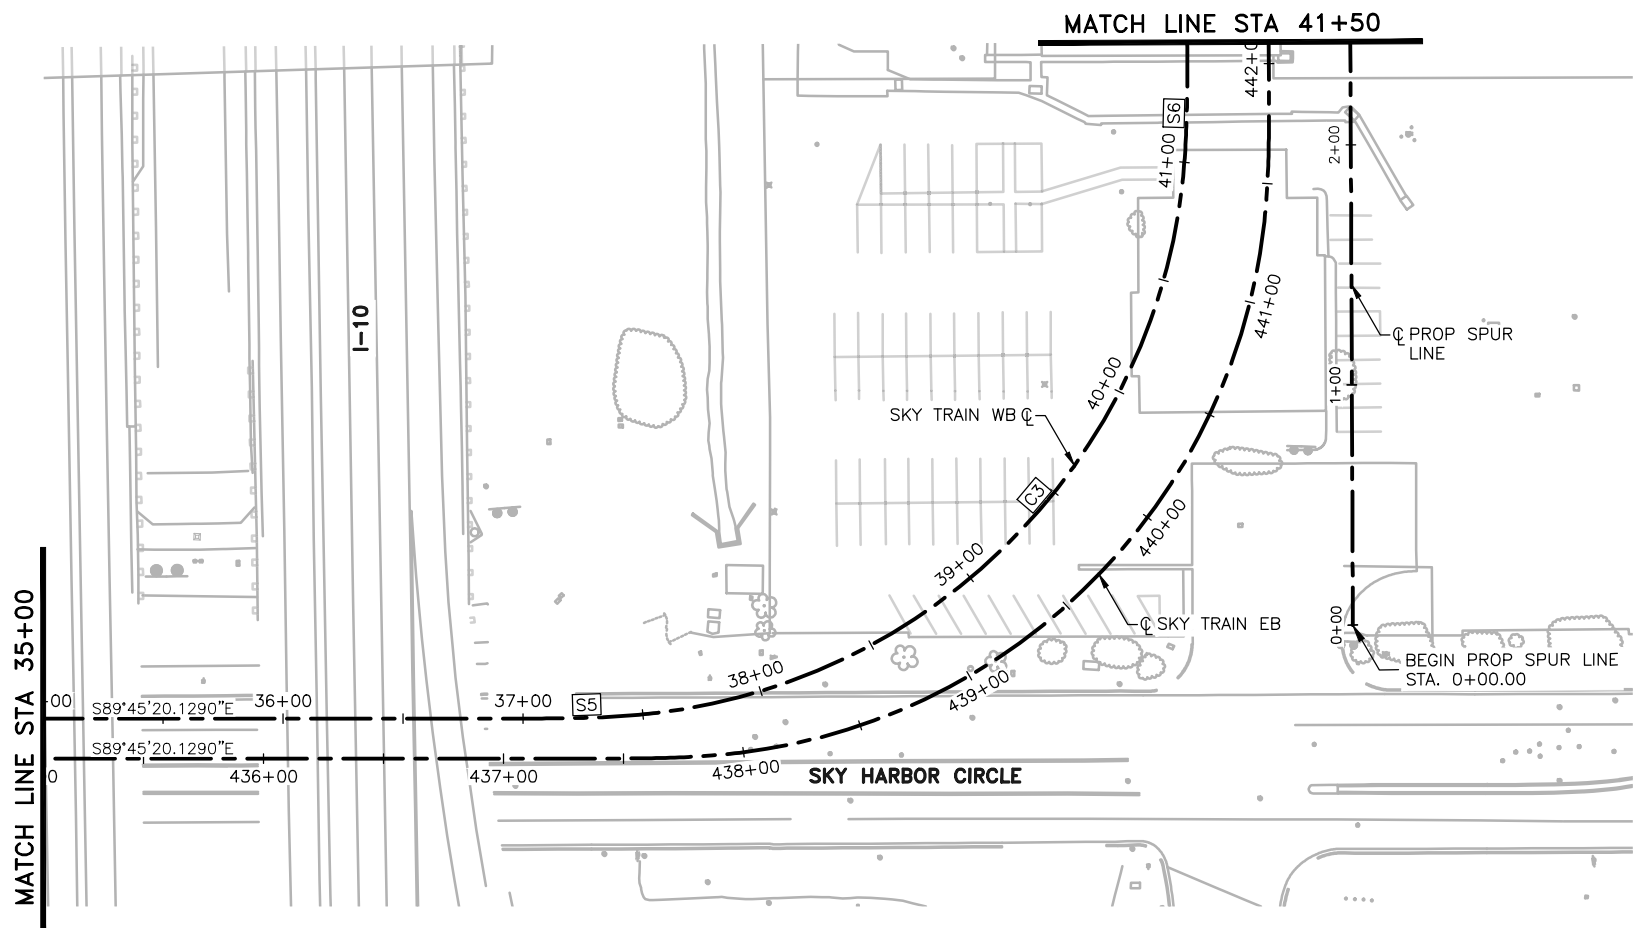

GENERAL NOTES

1. EXISTING UTILITIES ARE SHOWN IN APPROXIMATE LOCATIONS ONLY. CONTRACTOR SHALL VERIFY EXACT LOCATIONS OF ALL UNDERGROUND UTILITIES PRIOR TO COMMENCING WORK IN ANY AREA.
2. PROFILE GRADE LINE (PGL) ELEVATIONS CORRESPOND TO THE STATION PLATFORM FINISH FLOOR ELEVATION, OR 5' ABOVE GUILDWAY STRUCTURE OUTSIDE OF THE STATION AREAS. REFER TO SHEETS MSCV1101 OR MSCV1116 FOR DETAIL.

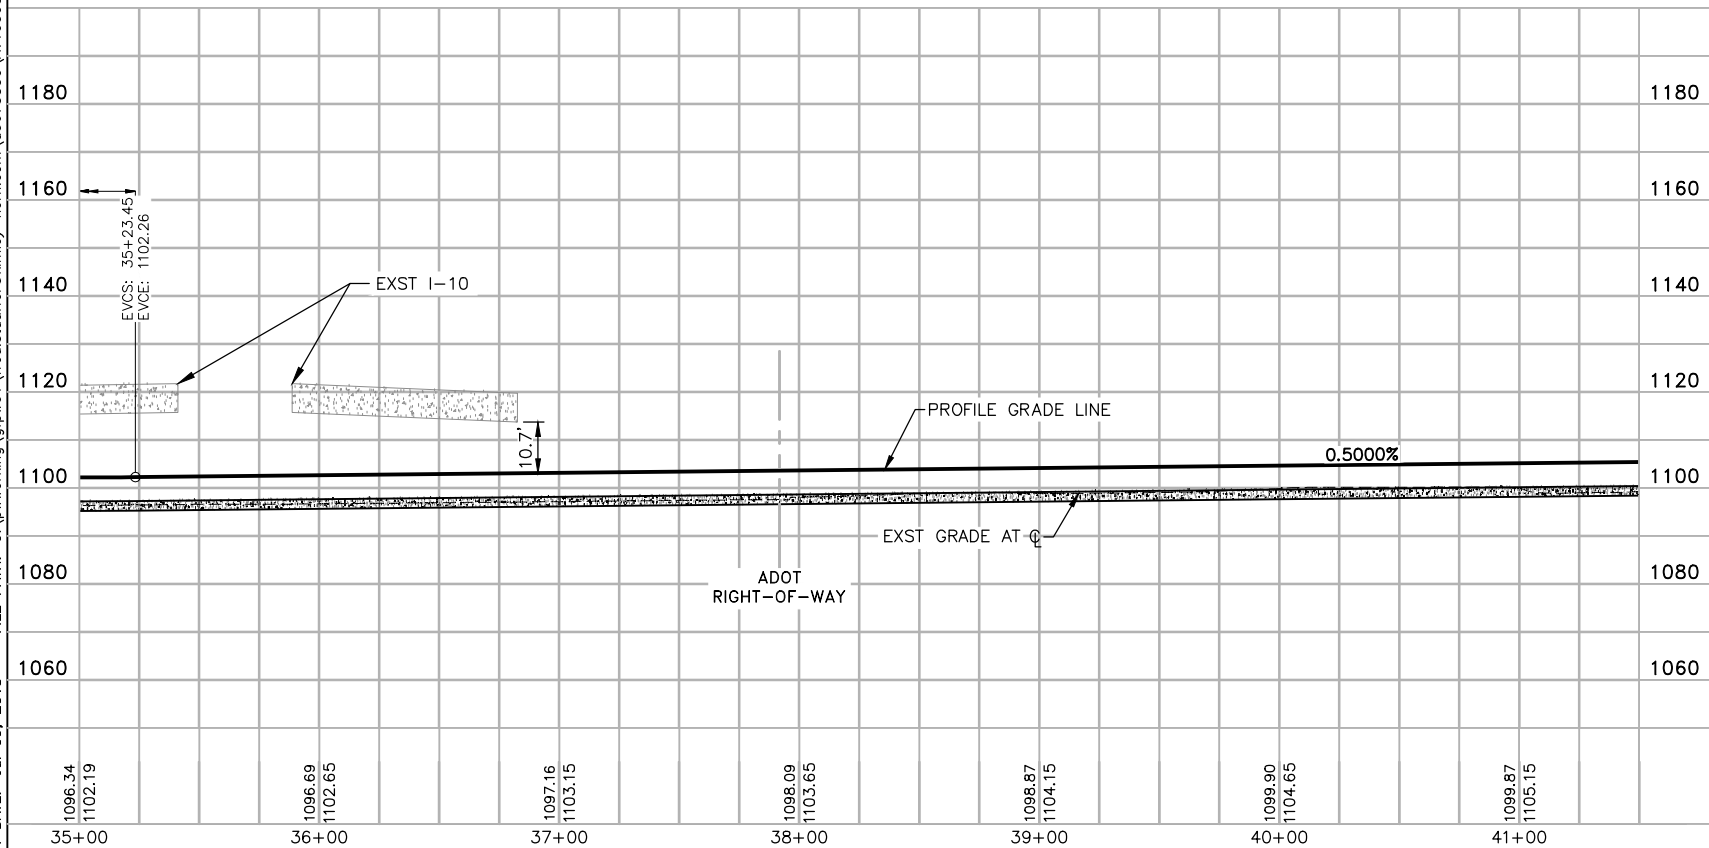

Design Sub-Consultant

Kimley»Horn




Annex A


[illegible]

**PHX SKY TRAIN
STAGE 2 DESIGN
5500 S. 24TH STREET
PHOENIX, AZ 85034**


Designed by: FAS
Drawn by: FAS
Checked by: NCW
Date: 07/13/2018
Dwg scale: 1"=40'
NCIP No.: AV10000011
KIVA No.: 07-5204

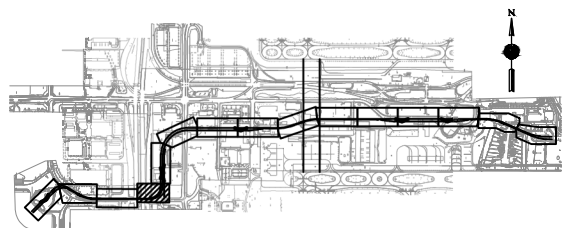

KEYMAP
N.T.S

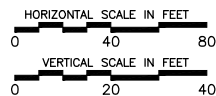

Package: Sheet Reference No:
B04- MSCV1104
V1 - 019 of 286

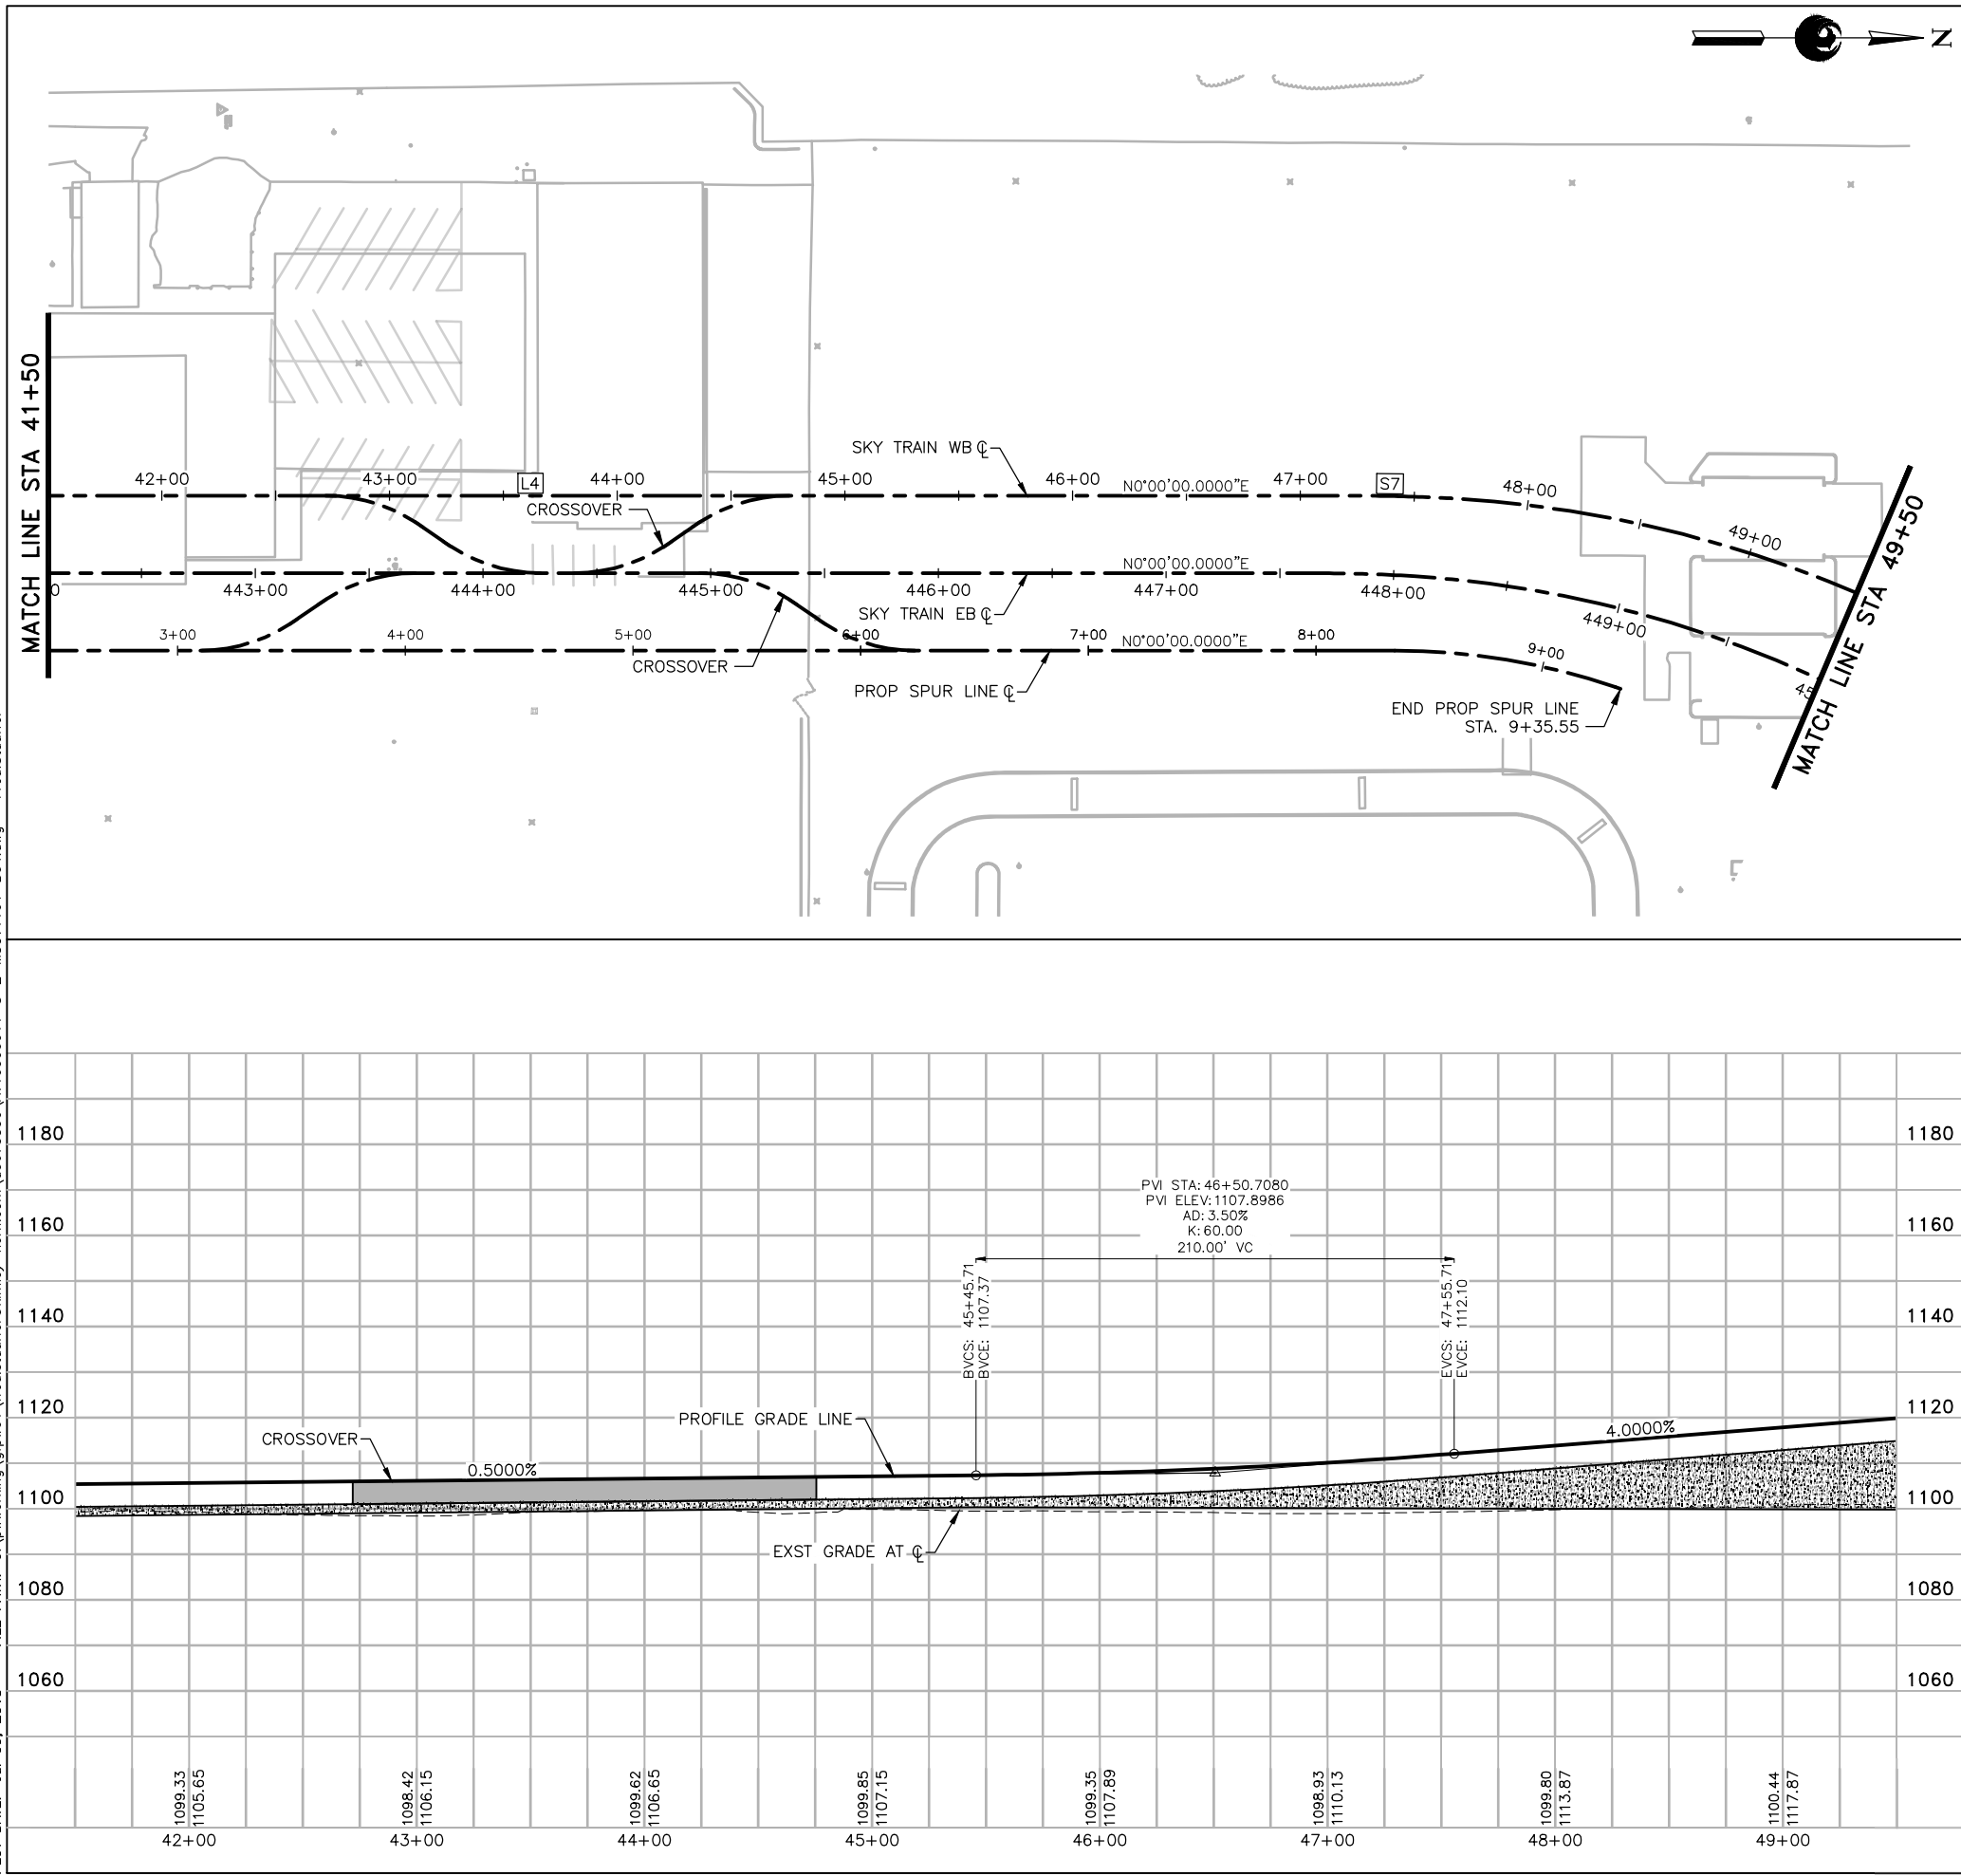

GENERAL NOTES

1. EXISTING UTILITIES ARE SHOWN IN APPROXIMATE LOCATIONS ONLY. CONTRACTOR SHALL VERIFY EXACT LOCATIONS OF ALL UNDERGROUND UTILITIES PRIOR TO COMMENCING WORK IN ANY AREA.
2. PROFILE GRADE LINE (PGL) ELEVATIONS CORRESPOND TO THE STATION PLATFORM FINISH FLOOR ELEVATION, OR 5' ABOVE GUIDEWAY STRUCTURE OUTSIDE OF THE STATION AREAS. REFER TO SHEETS MSCV1101 OR MSCV1116 FOR DETAIL.



Design Sub-Consultant

Kimley»»Horn



Design Consultant

PER CITY OF PHOENIX ORDINANCE G-4396,
THESE PLANS ARE FOR OFFICIAL USE ONLY
AND MAY NOT BE SHARED WITH OTHERS
EXCEPT AS REQUIRED TO FULFILL THE
OBLIGATIONS OF YOUR CONTRACT WITH THE
CITY OF PHOENIX.

[illegible]

CITY OF PHOENIX AVIATION DEPARTMENT

**PHX SKY TRAIN
STAGE 2 DESIGN
500 S. 24TH STREET
PHOENIX, AZ 85034**


Designed by:	FAS
Drawn by:	FAS
Checked by:	NCW
Date:	07/13/2018
Dwg scale:	1"=40'
CIP No.:	AV10000011
KIVA No.:	07-5204

STAGE 2 – B04 DESIGN SUBMISSION


**GUIDEWAY
PLAN & PROFILE
WB ALIGNMENT
STA. 41+50 TO STA. 49+50**

STA. 41+50 TO STA. 49+50




Package: Sheet Reference No:
B04 - MSCV1105
V1 - 020 of 286

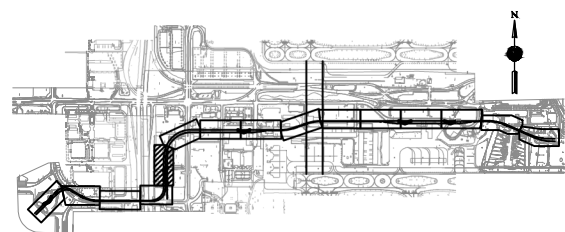


KEYMAP
N.T.S

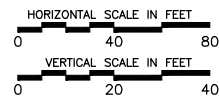

PLOT DATE: Jul 09, 2018 FILE PATH: C:\pwworking\gfpw01\Fred.Stauffer@kimley-horn.com\d0673550\AV10000011-S-2-MSCV1101-B04.dwg Fred.Stauffer

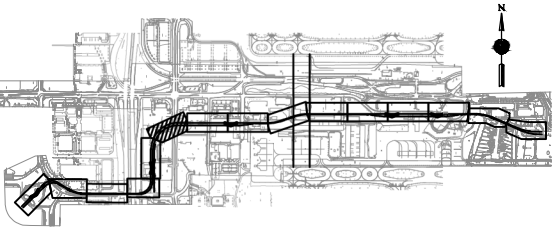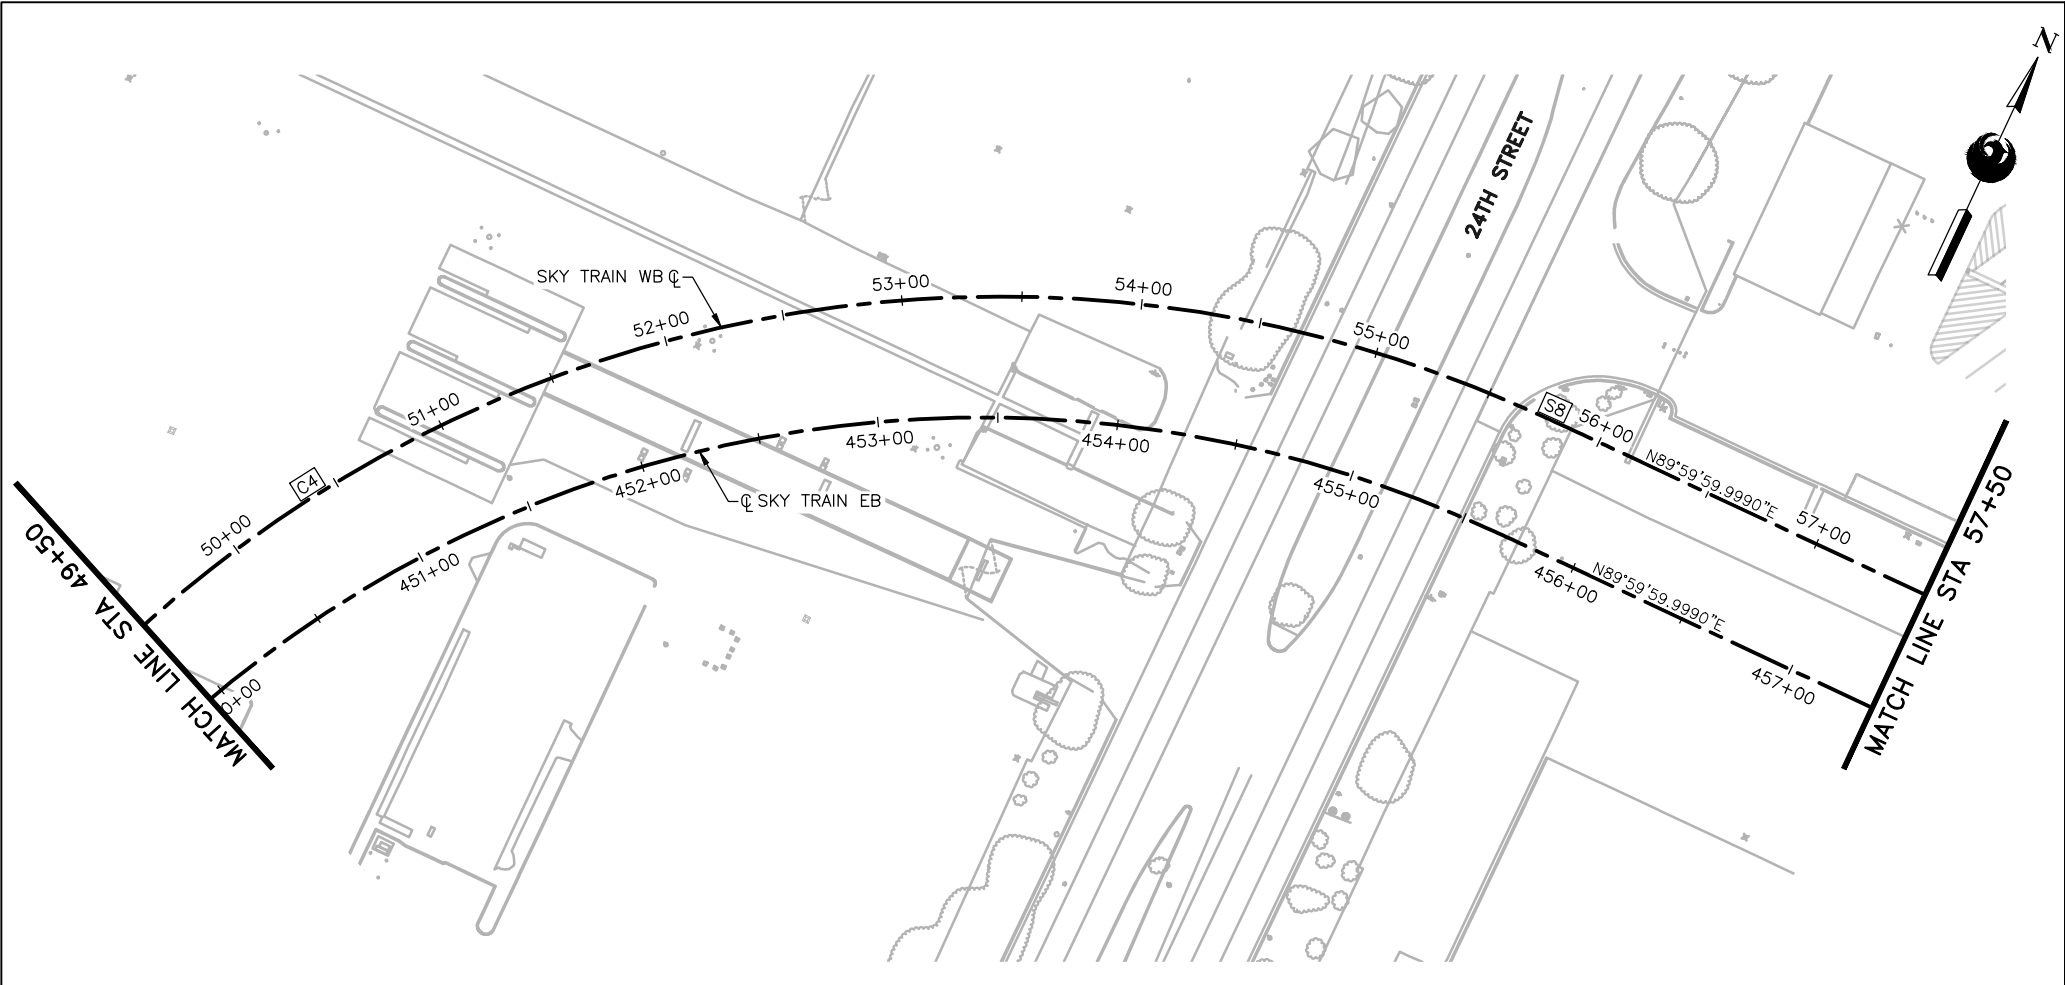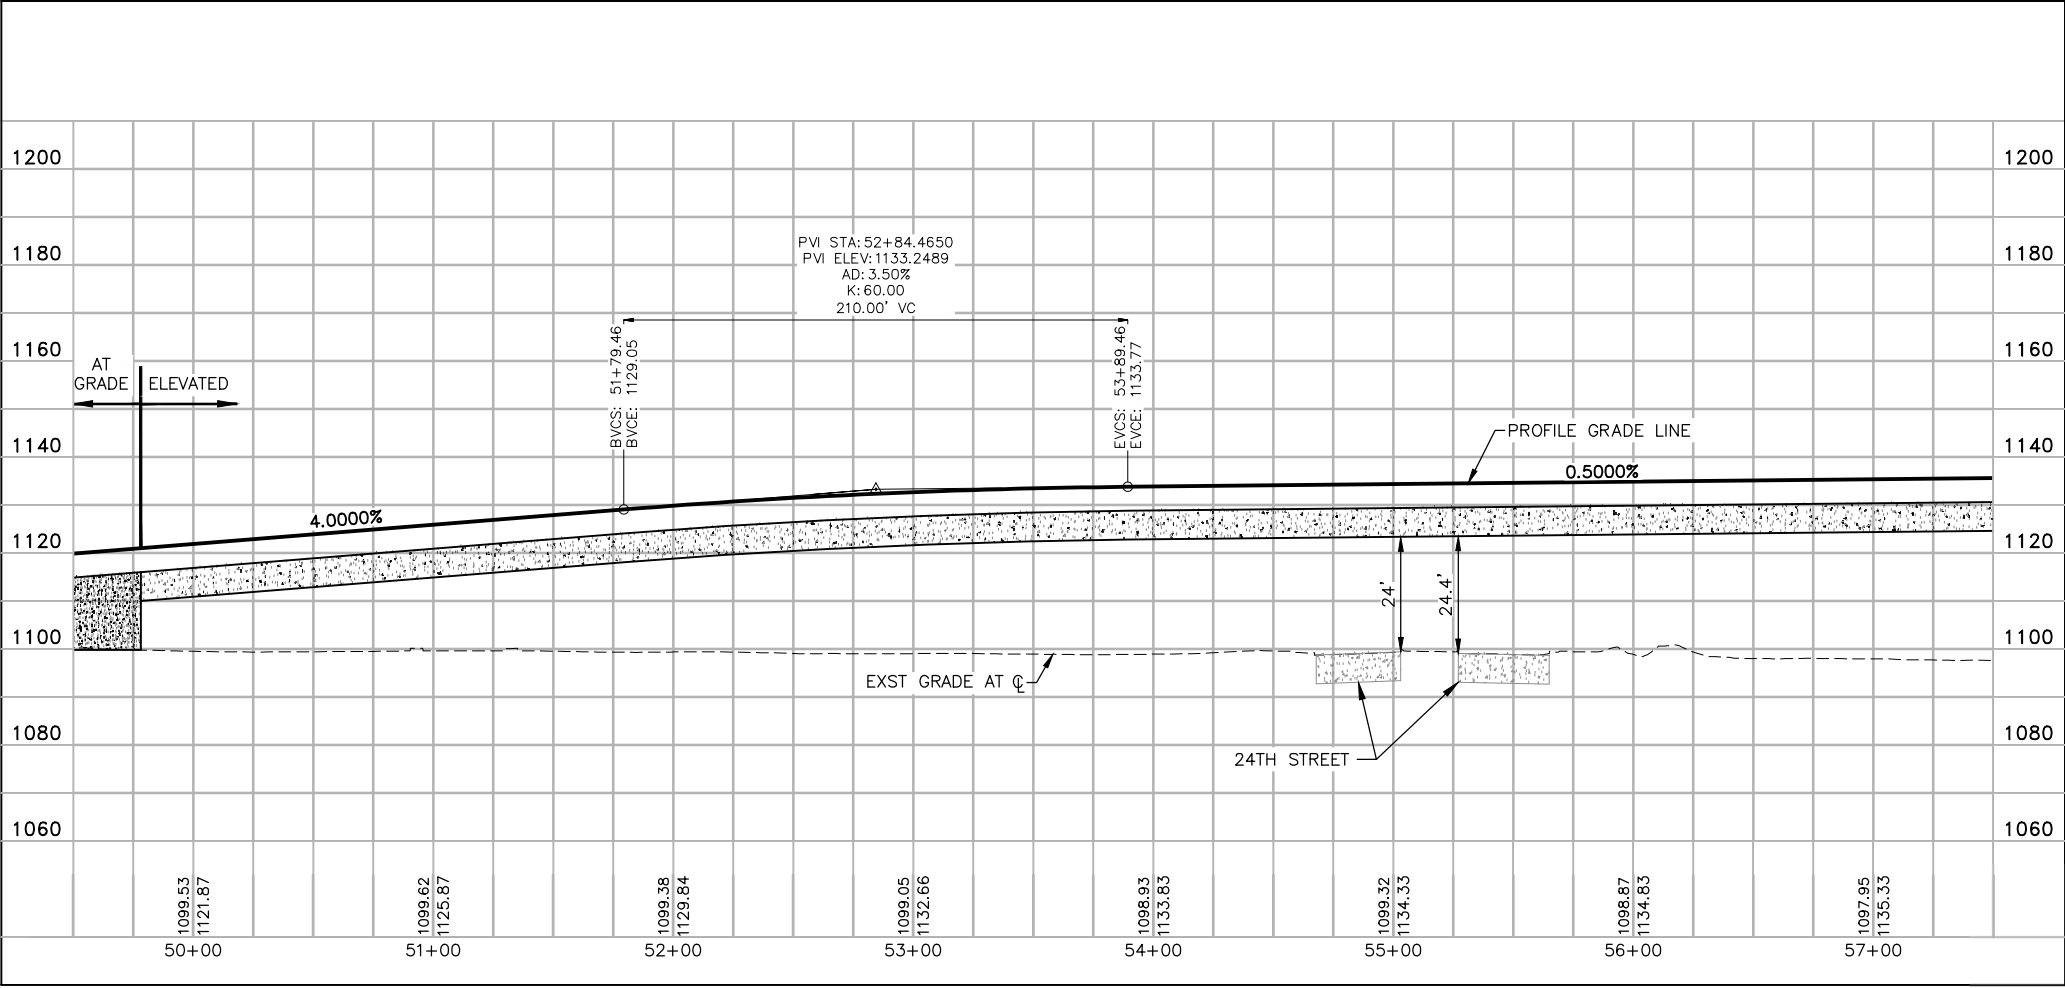

KEYMAP
N.T.S

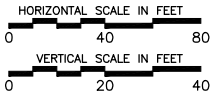

GENERAL NOTES

- EXISTING UTILITIES ARE SHOWN IN APPROXIMATE LOCATIONS ONLY. CONTRACTOR SHALL VERIFY EXACT LOCATIONS OF ALL UNDERGROUND UTILITIES PRIOR TO COMMENCING WORK IN ANY AREA.
- PROFILE GRADE LINE (PGL) ELEVATIONS CORRESPOND TO THE STATION PLATFORM FINISH FLOOR ELEVATION, OR 5' ABOVE GUIDEWAY STRUCTURE OUTSIDE OF THE STATION AREAS. REFER TO SHEETS MSCV1101 OR MSCV1116 FOR DETAIL.

PER CITY OF PHOENIX ORDINANCE G-4396, THESE PLANS ARE FOR OFFICIAL USE ONLY AND MAY NOT BE SHARED WITH OTHERS EXCEPT AS REQUIRED TO FULFILL THE OBLIGATIONS OF YOUR CONTRACT WITH THE CITY OF PHOENIX.



PHX SKY TRAIN
STAGE 2 DESIGN
500 S. 24TH STREET
PHOENIX, AZ 85034

Designed by:	FAS
Drawn by:	FAS
Checked by:	NCW
Date:	07/13/2018
Dwg scale:	1"=40'
CIP No.:	AV10000011
KVA No.:	07-5204

STAGE 2 - B04 DESIGN SUBMISSION

GUIDEWAY
PLAN & PROFILE
WB ALIGNMENT
STA. 49+50 TO STA. 57+50

Package: Sheet Reference No:
B04-MSCV1106
V1 - 021 of 286




Design Sub-Consultant

Kimley»Horn

Design Consultant



NO.	REVISIONS / SUBMISSIONS	DATE
	ISSUED FOR CONSTRUCTION	07/13/18
	SUBMITTED FOR REVIEW	04/06/18

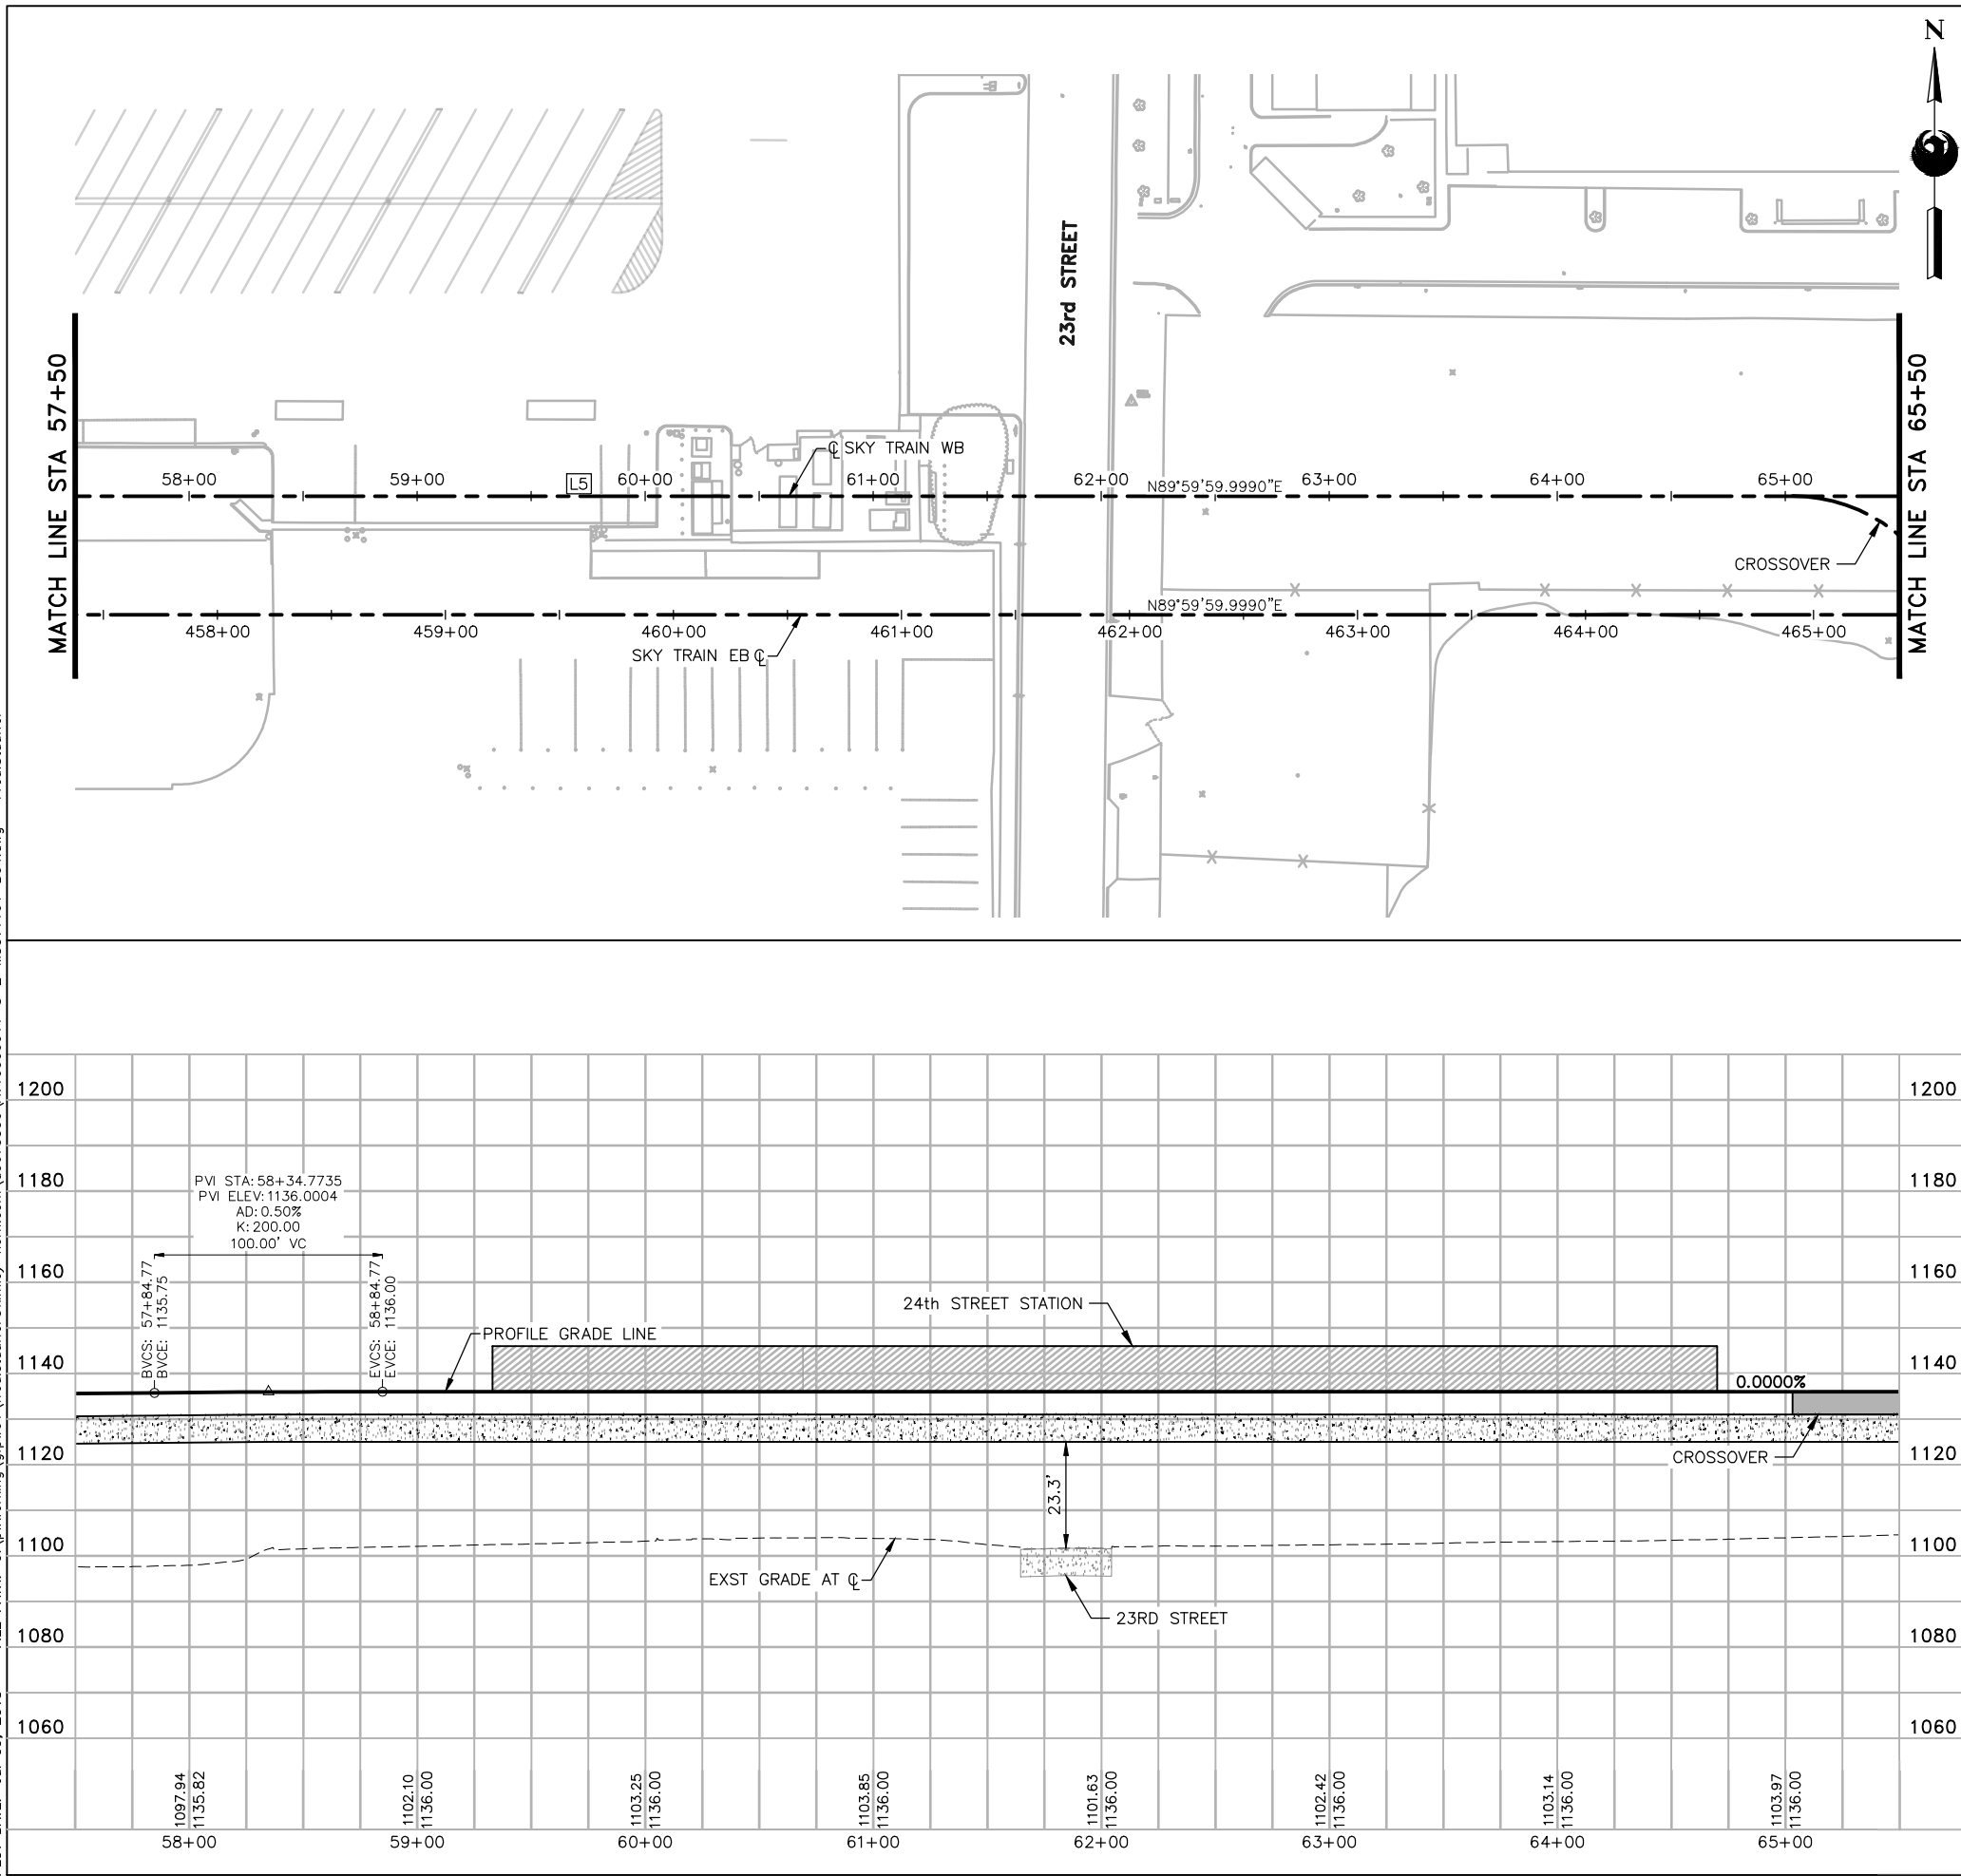

INDEX

GENERAL NOTES

1. EXISTING UTILITIES ARE SHOWN IN APPROXIMATE LOCATIONS ONLY. CONTRACTOR SHALL VERIFY EXACT LOCATIONS OF ALL UNDERGROUND UTILITIES PRIOR TO COMMENCING WORK IN ANY AREA.
2. PROFILE GRADE LINE (PGL) ELEVATIONS CORRESPOND TO THE STATION PLATFORM FINISH FLOOR ELEVATION, OR 5' ABOVE GUILDWAY STRUCTURE OUTSIDE OF THE STATION AREAS. REFER TO SHEETS MSCV1101 OR MSCV1116 FOR DETAIL.



Design Sub-Consultant

Kimley»»Horn

Design Consultant



PER CITY OF PHOENIX ORDINANCE G-4396,
THESE PLANS ARE FOR OFFICIAL USE ONLY
AND MAY NOT BE SHARED WITH OTHERS
EXCEPT AS REQUIRED TO FULFILL THE
OBLIGATIONS OF YOUR CONTRACT WITH THE
CITY OF PHOENIX.



[illegible]



**PHX SKY TRAIN
STAGE 2 DESIGN
500 S. 24TH STREET
PHOENIX, AZ 85034**

Designed by: FAS
Drawn by: FAS
Checked by: NCW
Date: 07/13/2018
Dwg scale: 1"=40'
PCIP No.: AV10000011
KVA No.: 07-5204

STAGE 2 – B04 DESIGN SUBMISSION

**GUIDEWAY
PLAN & PROFILE
WB ALIGNMENT
STA. 57+50 TO STA. 65+50**

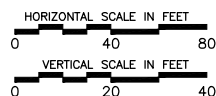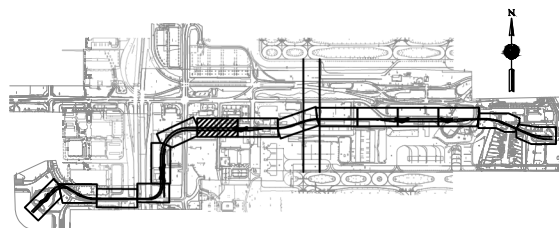

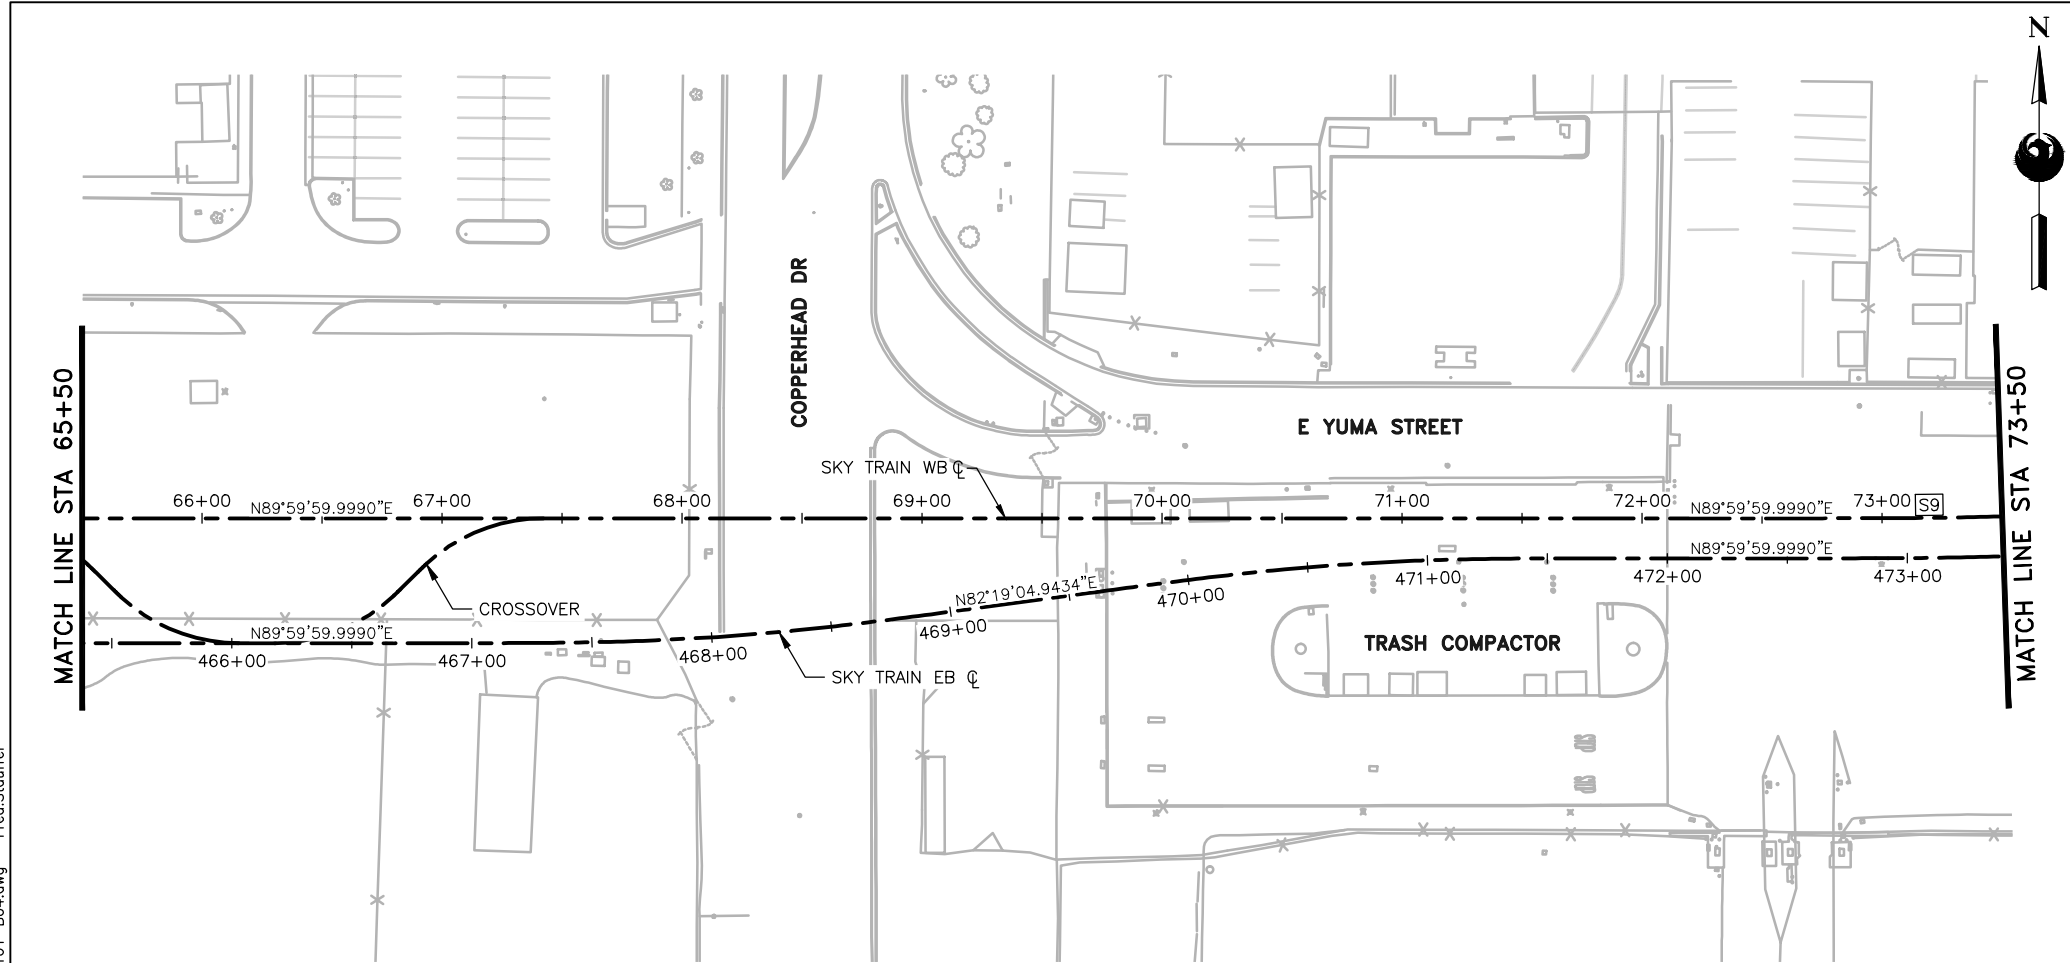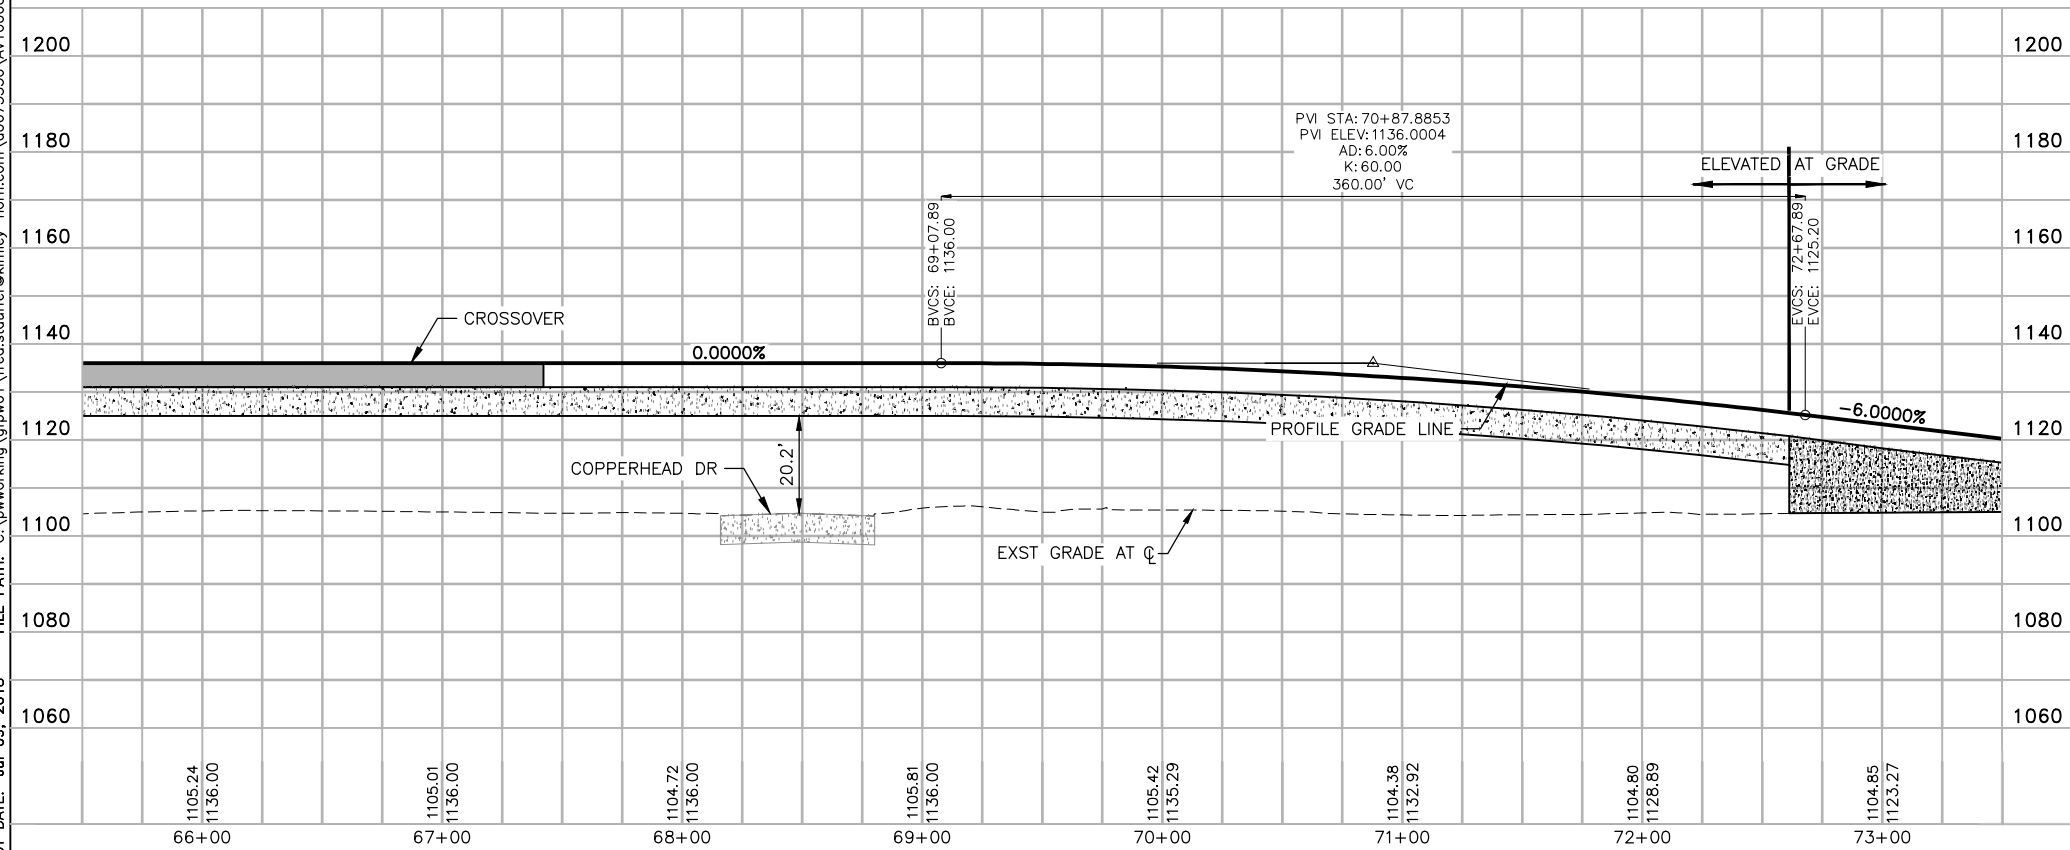

INDEX

GENERAL NOTES

1. EXISTING UTILITIES ARE SHOWN IN APPROXIMATE LOCATIONS ONLY. CONTRACTOR SHALL VERIFY EXACT LOCATIONS OF ALL UNDERGROUND UTILITIES PRIOR TO COMMENCING WORK IN ANY AREA.
2. PROFILE GRADE LINE (PGL) ELEVATIONS CORRESPOND TO THE STATION PLATFORM FINISH FLOOR ELEVATION, OR 5' ABOVE GUIDEWAY STRUCTURE OUTSIDE OF THE STATION AREAS. REFER TO SHEETS MSCV1101 OR MSCV1116 FOR DETAIL.



Design Sub-Consultant

Kimley»Horn

Design Consultant



Gannett Fleming

PER CITY OF PHOENIX ORDINANCE G-4396,
THESE PLANS ARE FOR OFFICIAL USE ONLY
AND MAY NOT BE SHARED WITH OTHERS
EXCEPT AS REQUIRED TO FULFILL THE
OBLIGATIONS OF YOUR CONTRACT WITH THE
CITY OF PHOENIX.

[illegible]

CITY OF PHOENIX AVIATION DEPARTMENT

PHX SKY TRAIN

STAGE 2 DESIGN

500 S. 24TH STREET

PHOENIX, AZ 85034

Designed by: FAS
Drawn by: FAS
Checked by: NCW
Date: 07/13/2018
Dwg scale: 1"=40'
CIP No.: AV100000111
KIVA No.: 07-5204

STAGE 2 – B04 DESIGN SUBMISSION


**GUIDEWAY
PLAN & PROFILE
WB ALIGNMENT
STA. 65+50 TO STA. 73+50**

Package:	
----------	--


Sheet Reference No:

B04- MSCV1108

V1 - 023 of 286


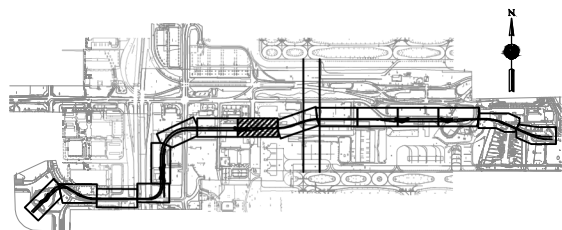


KEYMAP
N.T.S


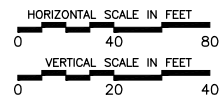


PLOT DATE: Jul 11, 2018 FILE PATH: C:\pwworking\gfpw01\rojas\40673541\AV10000011-S-2-GWSG0206.dwg jrojas

INDEX

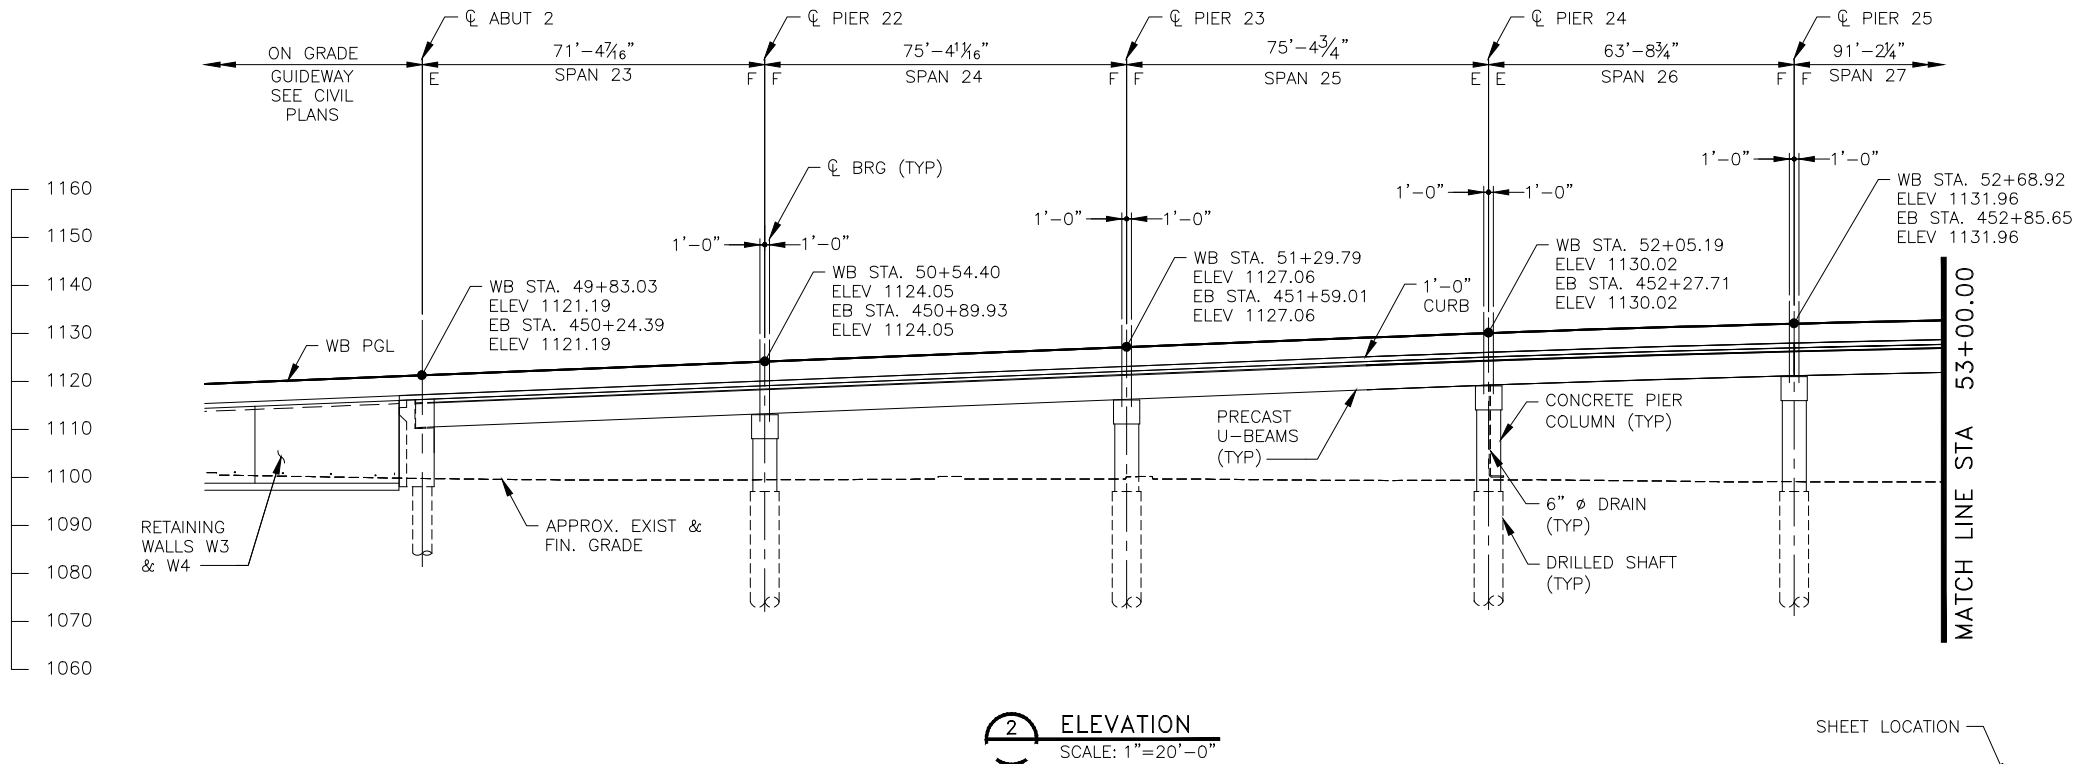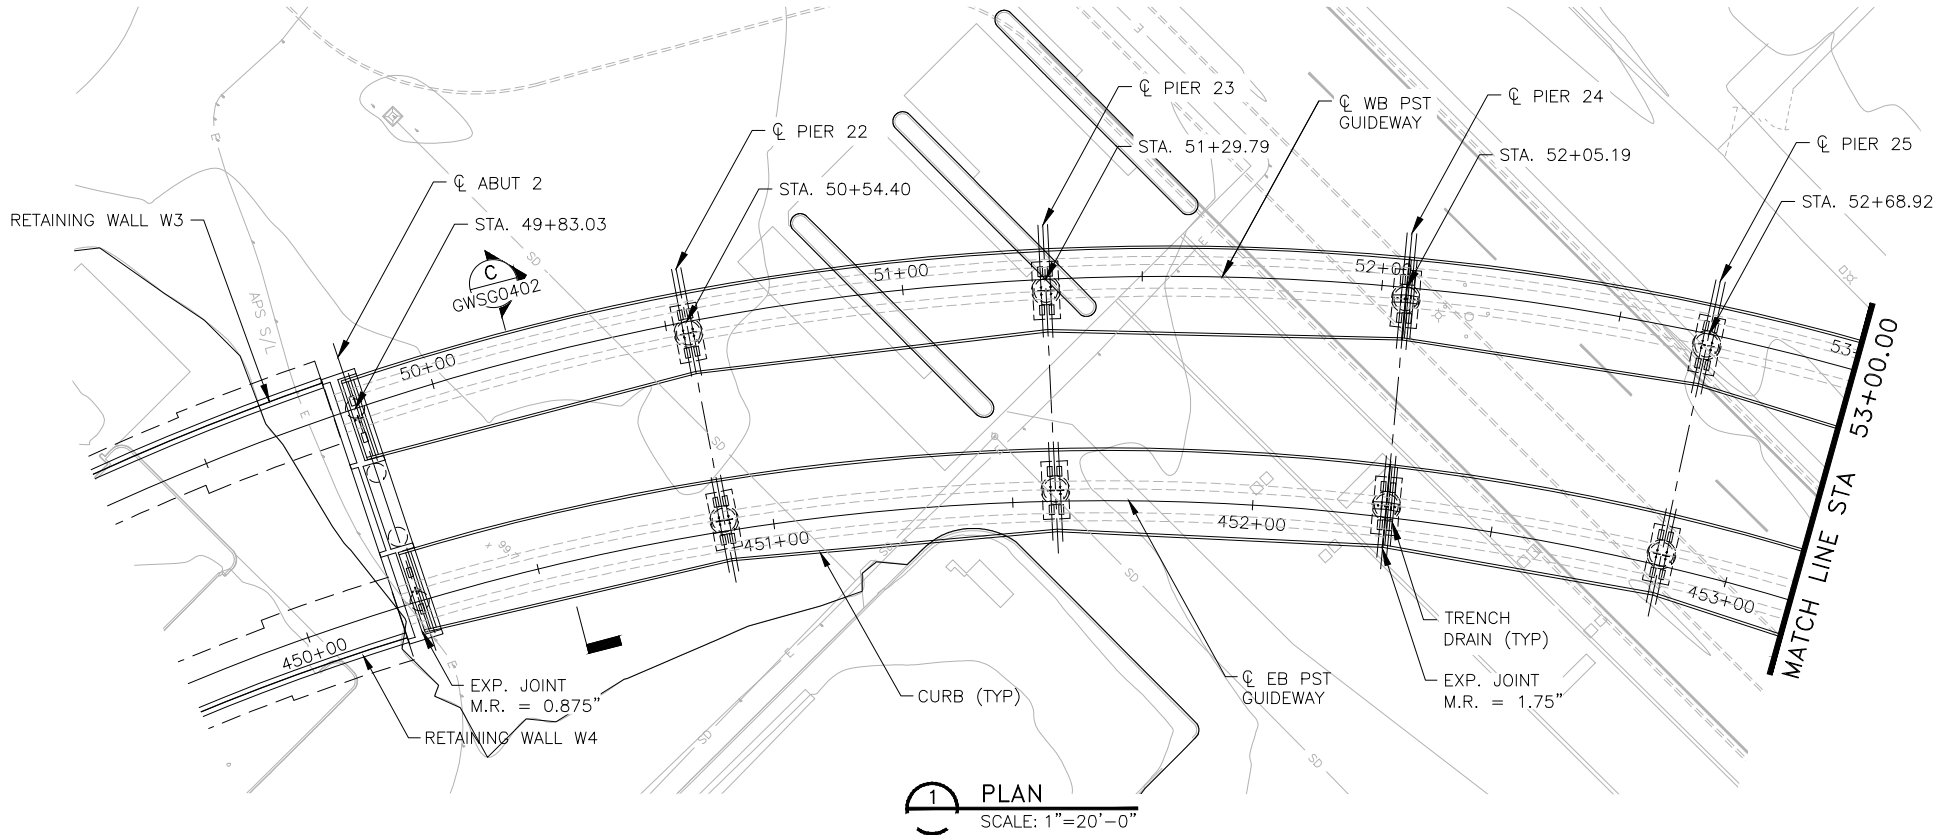

- NOTES:
- SPAN LENGTHS AND PGL ELEVATIONS ARE REPORTED AT THE INTERSECTION OF
CL OF WB PST GUIDEWAY AND CL OF PIER STRUCTURE.
 - FOR ALIGNMENT DATA, SEE CIVIL PLANS.

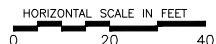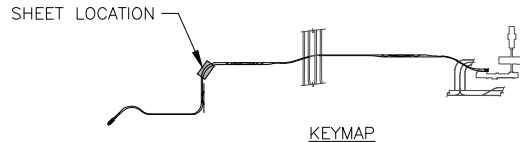

PHX VV1 VV2
CITY OF PHOENIX AVIATION DEPARTMENT

**PHX SKY TRAIN
STAGE 2 DESIGN
500 S. 24TH STREET
PHOENIX, AZ 85034**

STAGE 2 - B04 DESIGN SUBMISSION

**GUIDEWAY
ELEVATED ALIGNMENT
PLAN AND ELEVATION
STA 49+83.03 TO 53+00.00**

Package: Sheet Reference No:
B04-GWSG0206
V1 - 052 of 286

PER CITY OF PHOENIX ORDINANCE G-4396,
THESE PLANS ARE FOR OFFICIAL USE ONLY
AND MAY NOT BE SHARED WITH OTHERS
EXCEPT AS REQUIRED TO FULFILL THE
OBLIGATIONS OF YOUR CONTRACT WITH THE
CITY OF PHOENIX.





Design Sub-Consultant

Design Consultant







NO.	REVISIONS / SUBMISSIONS	DATE
	ISSUED FOR CONSTRUCTION	07/13/18
	SUBMITTED FOR REVIEW	04/06/18

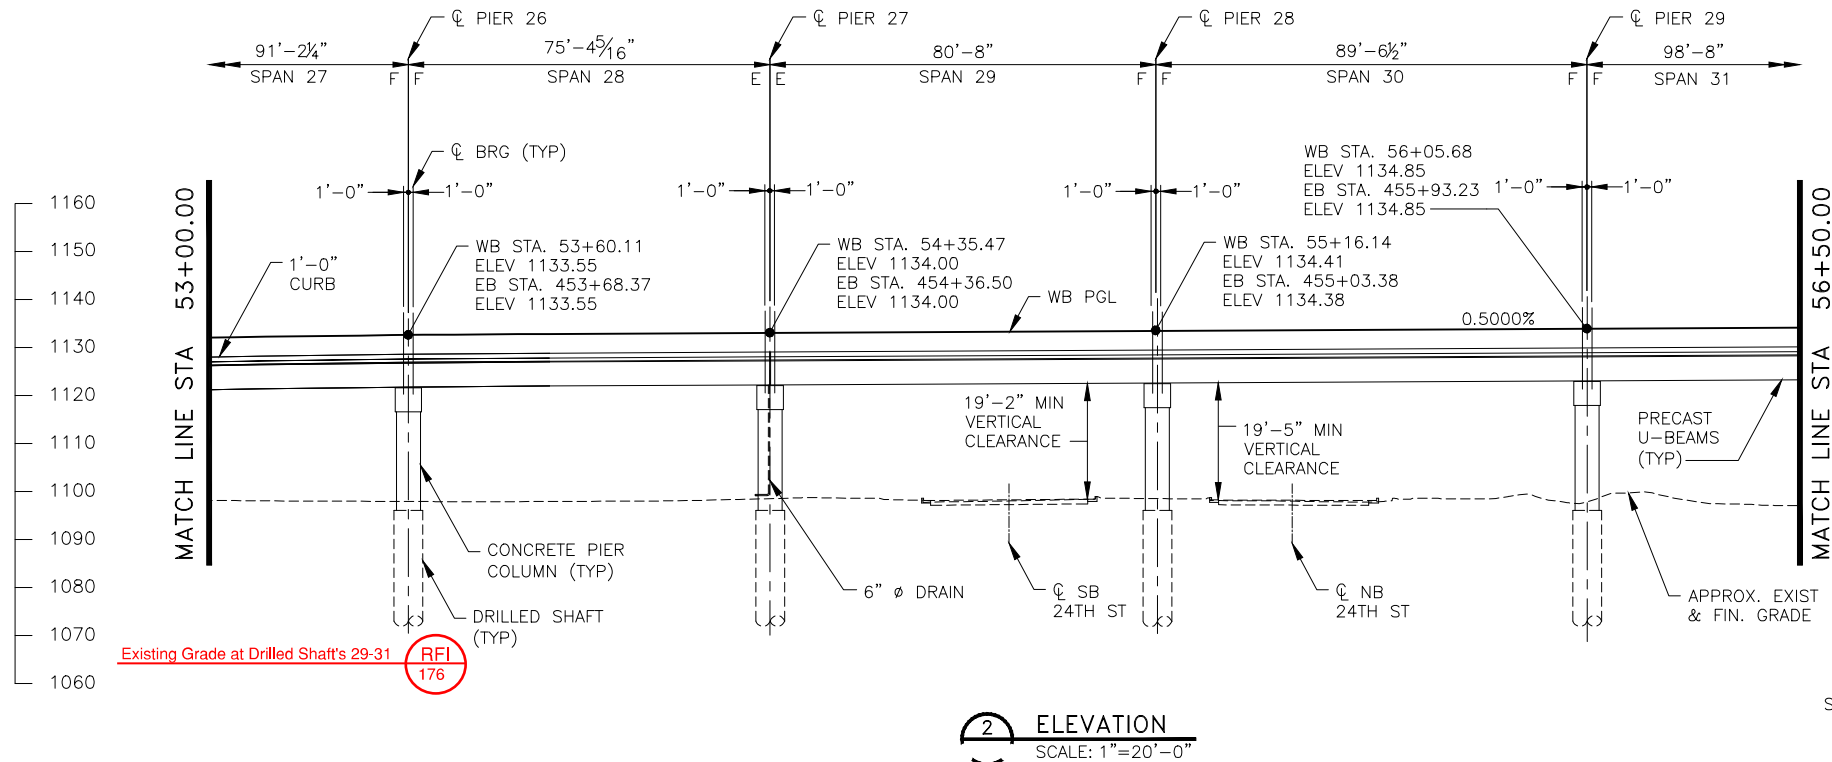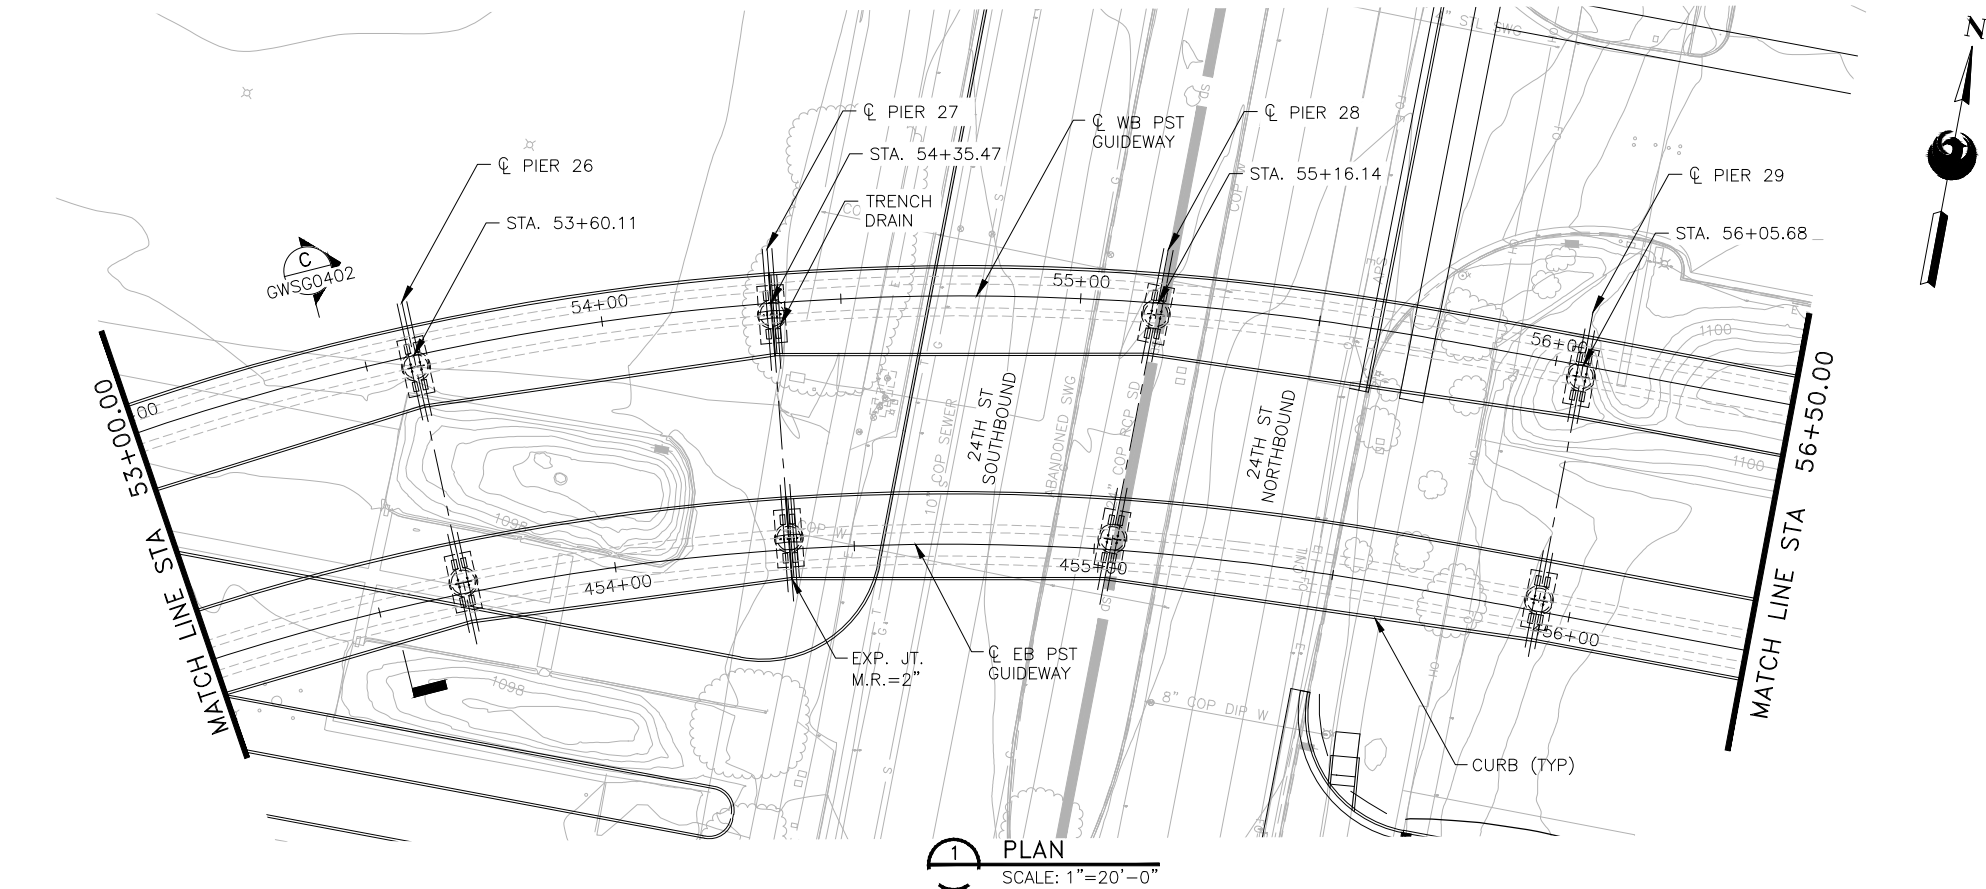

NOTES:


1. SPAN LENGTHS AND PGL ELEVATIONS ARE REPORTED AT THE INTERSECTION OF
 ℄ OF WB PST GUIDEWAY AND ℄ OF PIER STRUCTURE.
2. FOR ALIGNMENT DATA, SEE CIVIL PLANS.

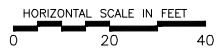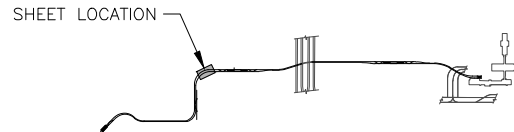[illegible]

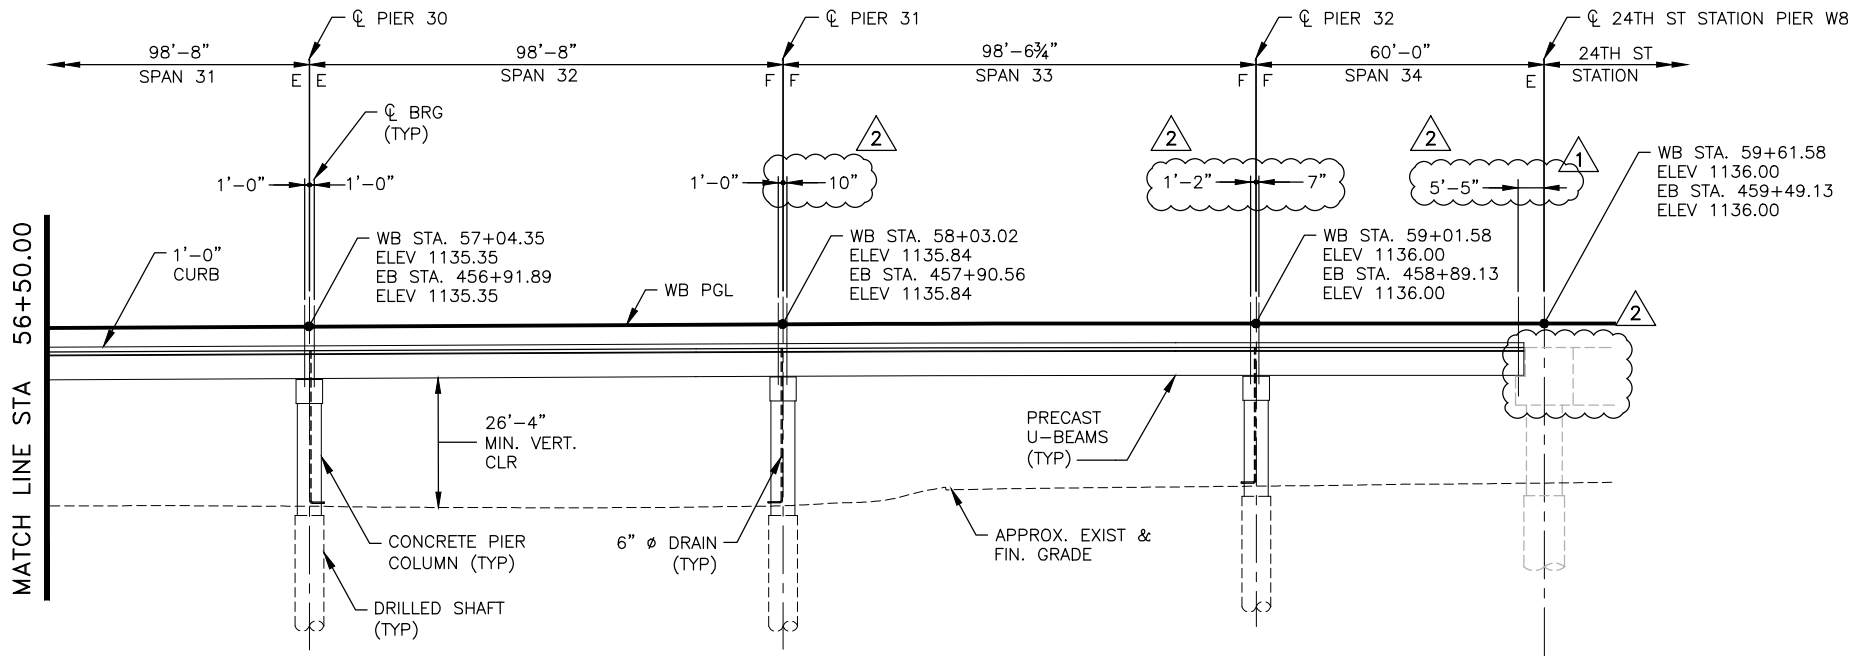
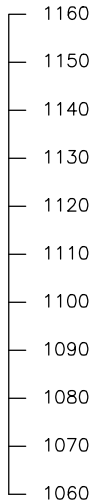


2 ELEVATION
SCALE: 1"=20'-0"

- NOTES:
- SPAN LENGTHS AND PGL ELEVATIONS ARE REPORTED AT THE INTERSECTION OF
CL OF WB PST GUIDEWAY AND CL OF PIER STRUCTURE.
 - FOR ALIGNMENT DATA, SEE CIVIL PLANS.

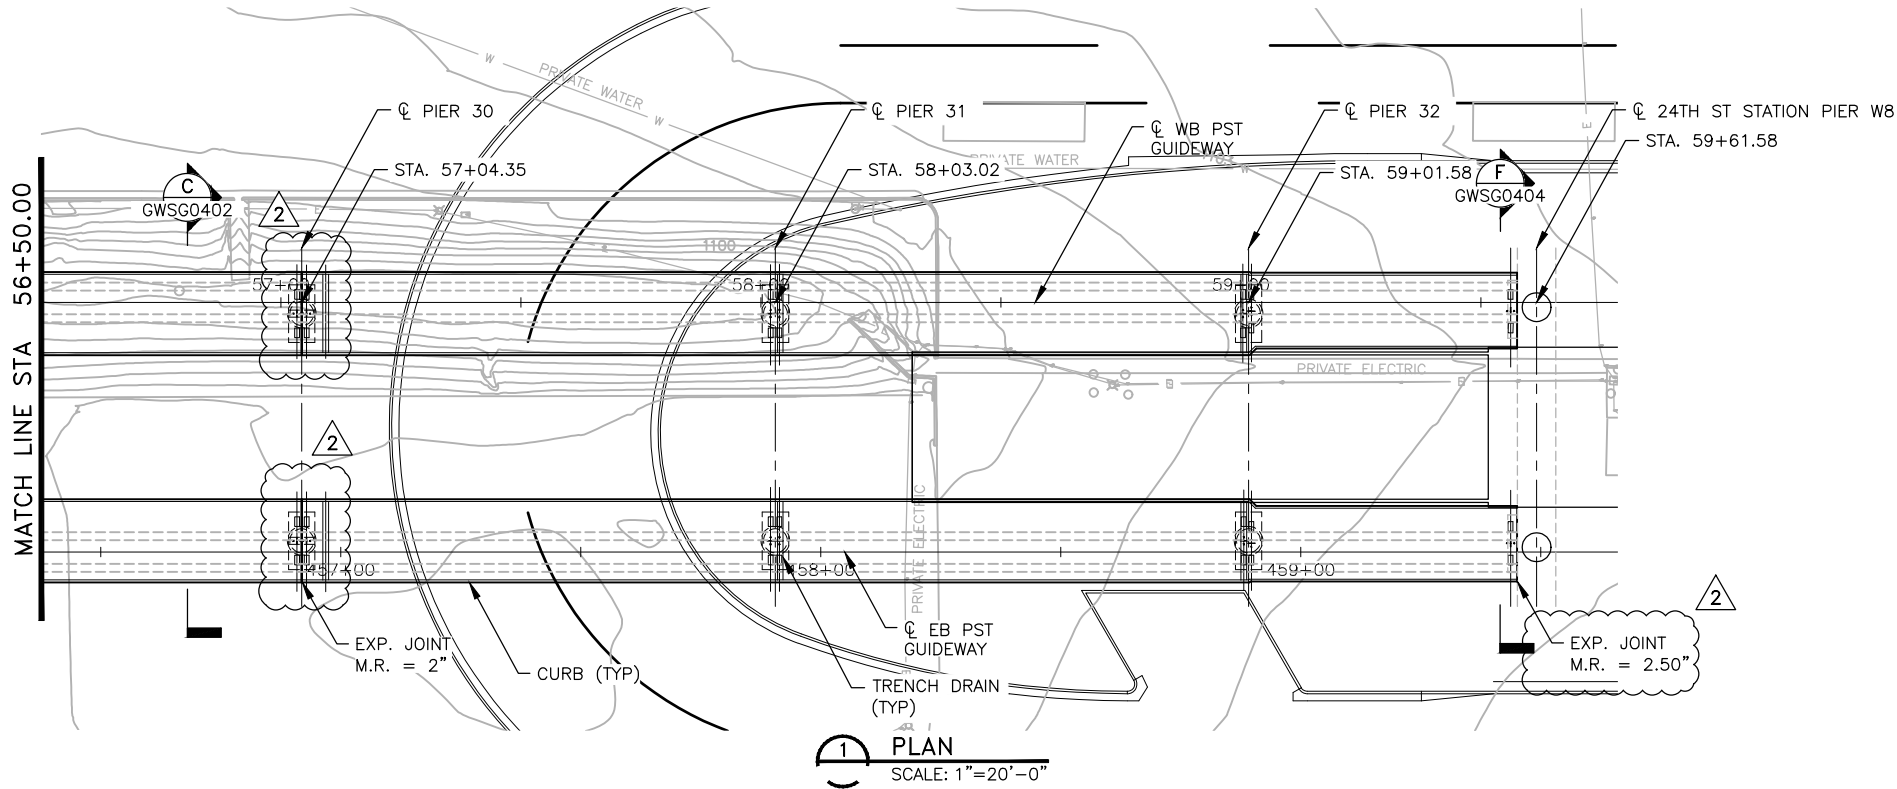

1 PLAN
SCALE: 1"=20'-0"

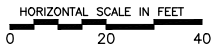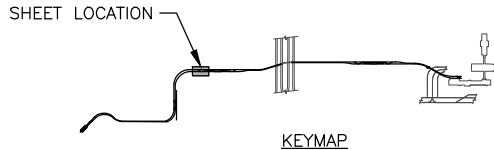

STAGE 2 - B04 DESIGN SUBMISSION

GUIDEWAY
ELEVATED ALIGNMENT
PLAN AND ELEVATION
STA 56+50.00 TO STA 59+61.58

Designed by: MH/MM

Drawn by: BAM

Checked by: SWS

Date: 11/26/2018

Dwg scale: 1"=20'

CIP No.: AV10000011

KVA No.: 07-5204

PHX DVT BYA
CITY OF PHOENIX AVIATION DEPARTMENT

**PHX SKY TRAIN
STAGE 2 DESIGN
500 S. 24TH STREET
PHOENIX, AZ 85034**

PER CITY OF PHOENIX ORDINANCE G-4396,
THESE PLANS ARE FOR OFFICIAL USE ONLY
AND MAY NOT BE SHARED WITH OTHERS
EXCEPT AS REQUIRED TO FULFILL THE
OBLIGATIONS OF YOUR CONTRACT WITH THE
CITY OF PHOENIX.

NO.	REVISIONS / SUBMISSIONS	DATE
1	REVISED FOR RFI 01597	10/09/19
2	REVISED PER BULLETIN 0034	11/26/18
3	ISSUED FOR CONSTRUCTION	07/13/18
4	SUBMITTED FOR REVIEW	04/06/18


Design Sub-Consultant

Design Consultant





 ELEVATION
SCALE: 1"=20'-0"

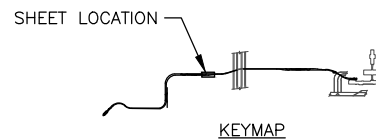



HORIZONTAL SCALE IN FEET

A horizontal scale bar with tick marks at 0, 20, and 40. The bar is divided into four equal segments by tick marks at 10, 20, and 30 feet.

Package: Sheet Reference No:
B04- GWSG0209
V1 - 055 of 286

Gannett Fleming

2	REVISED FOR RFI 01597	10/09/19
1	REVISED PER BULLETIN 0034	11/26/18
	ISSUED FOR CONSTRUCTION	07/13/18
	SUBMITTED FOR REVIEW	04/06/18
NO.	REVISIONS / SUBMISSIONS	DATE

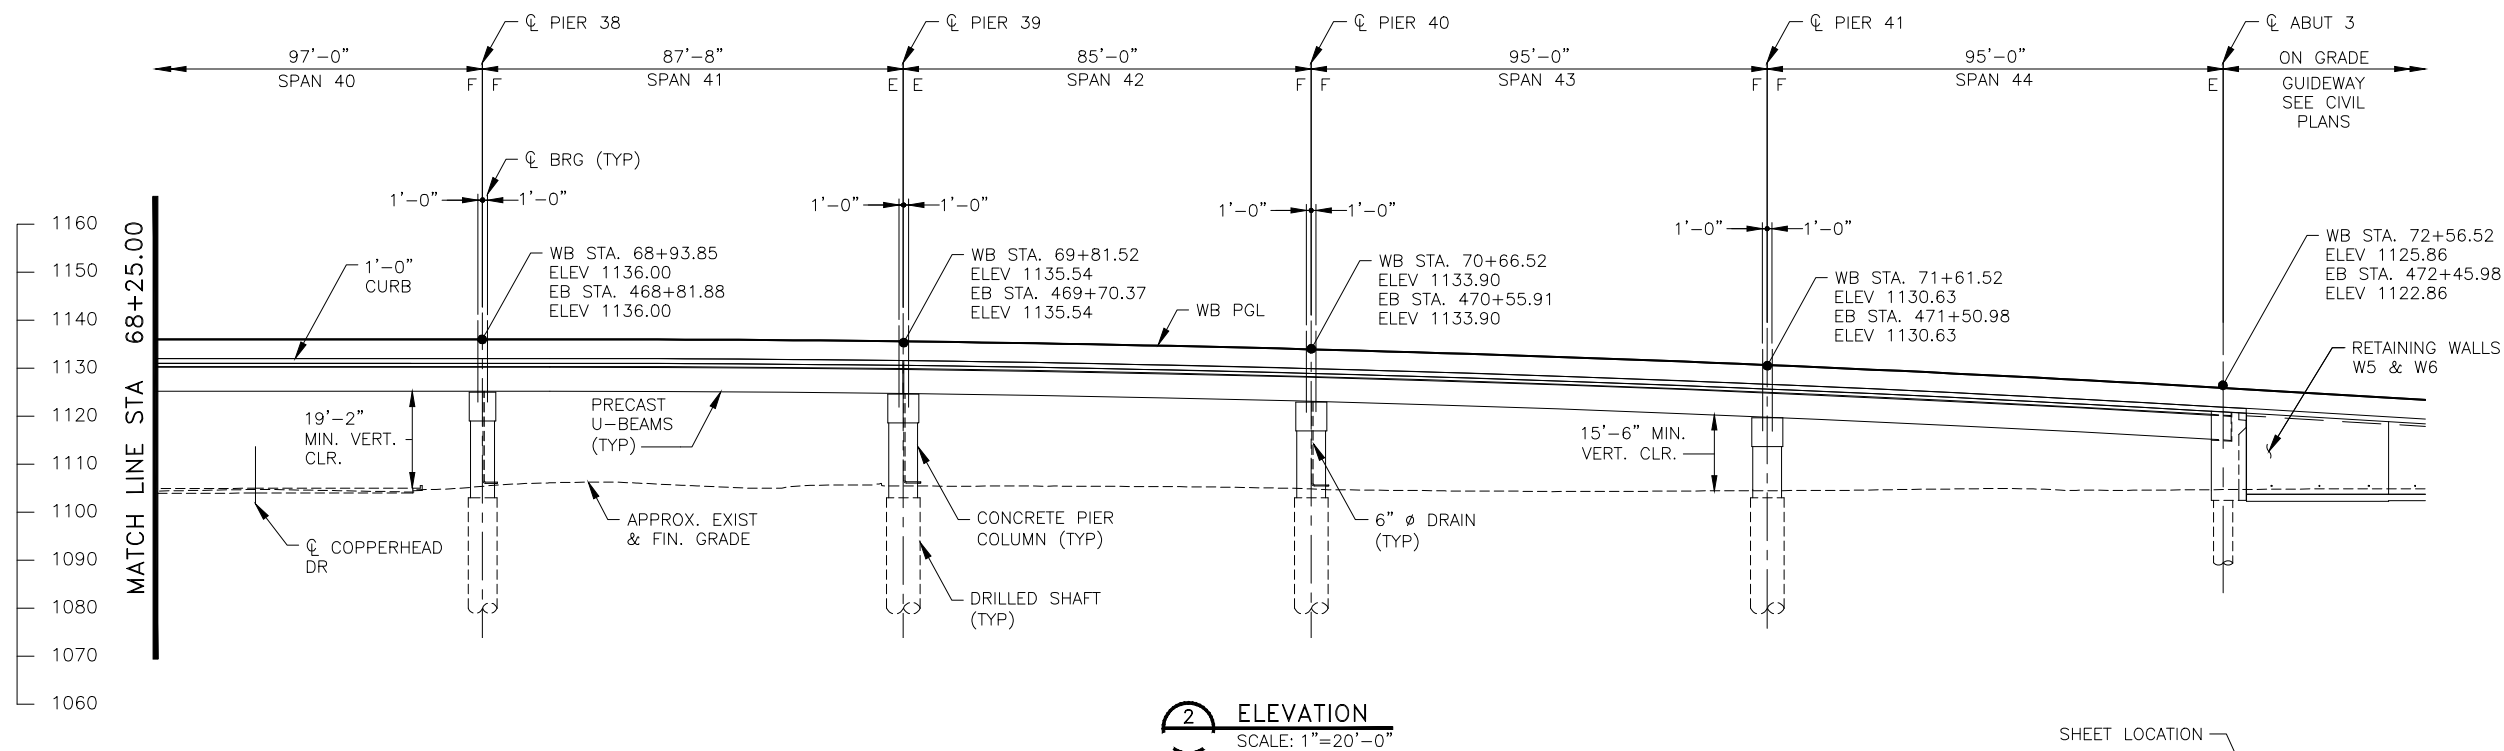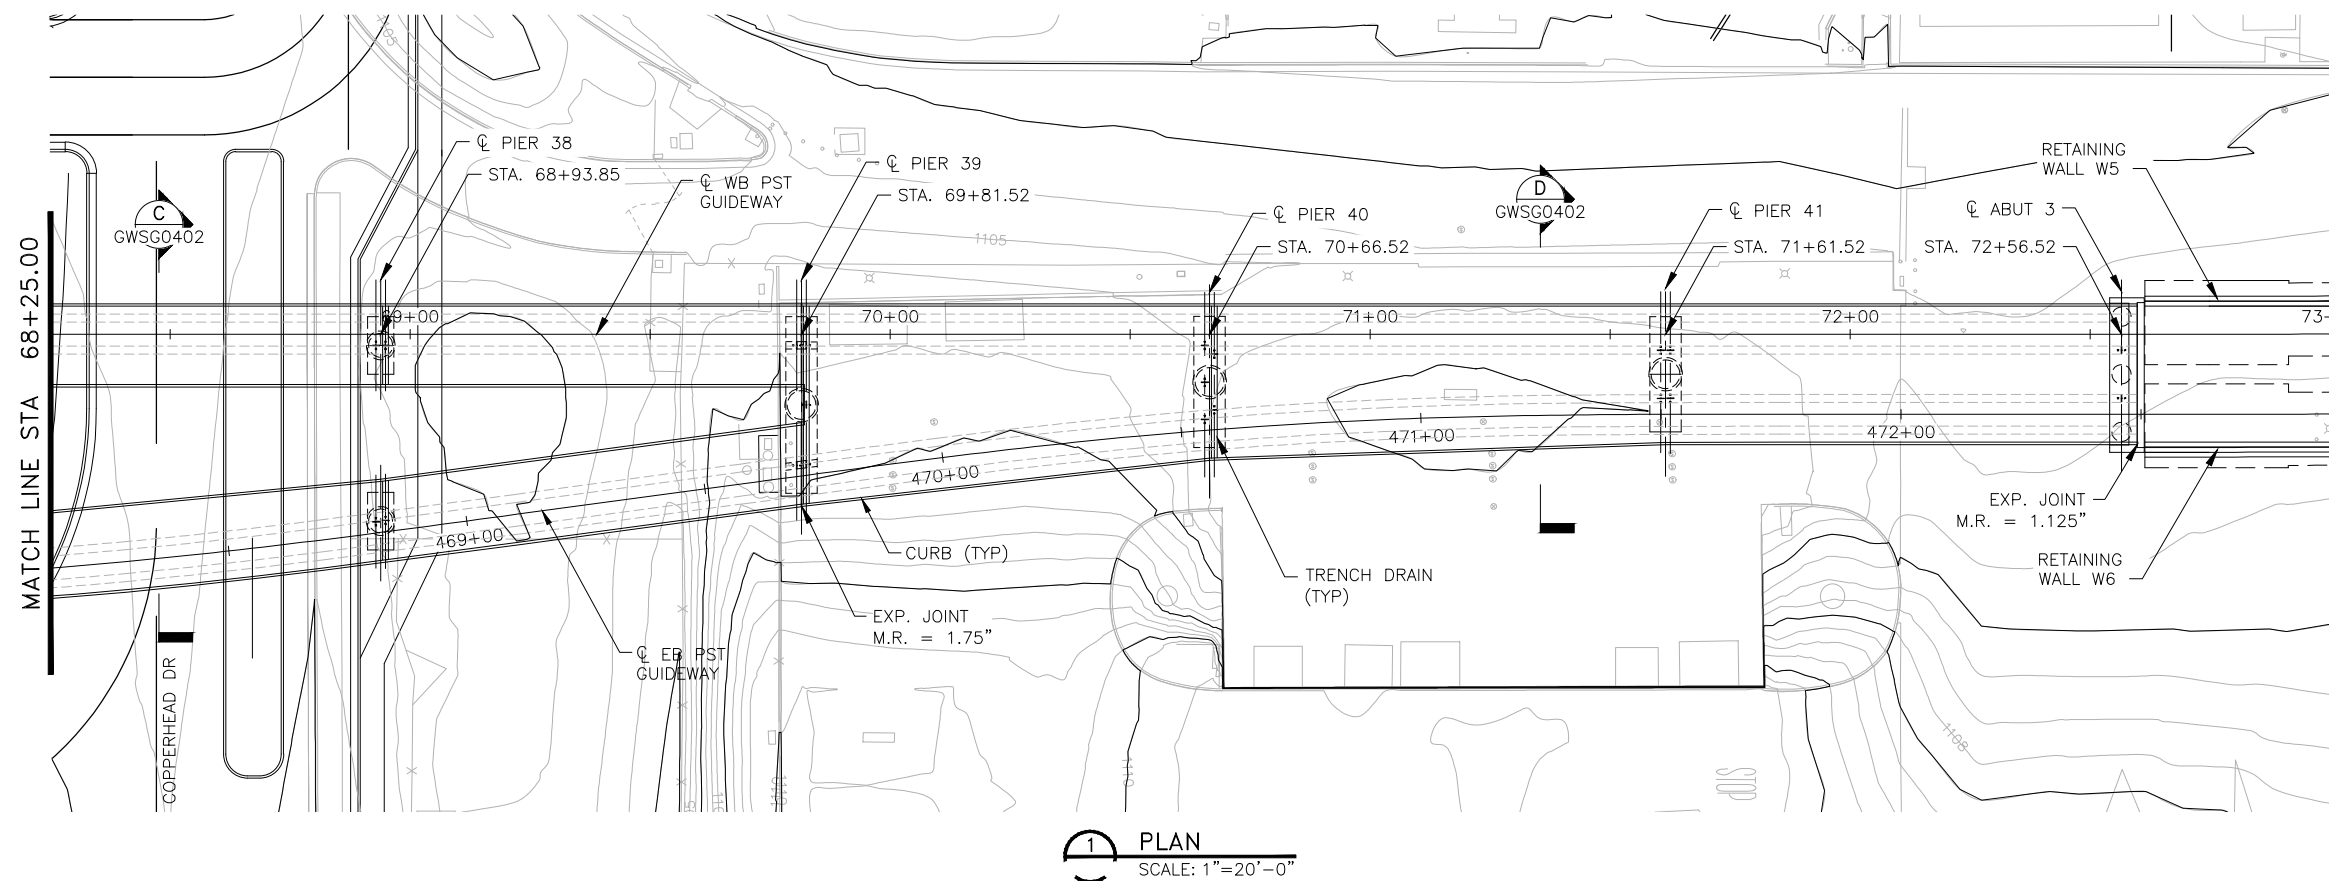

NOTES:

1. SPAN LENGTHS AND PGL ELEVATIONS ARE REPORTED AT THE INTERSECTION OF
 CL OF WB PST GUIDEWAY AND CL OF PIER STRUCTURE.
2. FOR ALIGNMENT DATA, SEE CIVIL PLANS.



Design Sub-Consultant

Design Consultant



Gannett Fleming

PER CITY OF PHOENIX ORDINANCE G-4396,
THESE PLANS ARE FOR OFFICIAL USE ONLY
AND MAY NOT BE SHARED WITH OTHERS
EXCEPT AS REQUIRED TO FULFILL THE
OBLIGATIONS OF YOUR CONTRACT WITH THE
CITY OF PHOENIX.

		ISSUED FOR CONSTRUCTION	07/13/18
		SUBMITTED FOR REVIEW	04/06/18
NO.		REVISIONS / SUBMISSIONS	DATE

PHX DVT GVR
CITY OF PHOENIX AVIATION DEPARTMENT

**PHX SKY TRAIN
STAGE 2 DESIGN
5500 S. 24TH STREET
PHOENIX, AZ 85034**

Designed by: MH/MM

Drawn by: BAM

Checked by: SWS

Date: 07/13/2018

1" - 30"

--	--

STAGE 2 – B04 DESIGN SUBMISSION

**GUIDEWAY
ELEVATED ALIGNMENT
PLAN AND ELEVATION
STA 68+25.00 TO STA 72+56.52**

STA 68+25.00 TO STA 72+56.52

Package:	
----------	--

Sheet Reference No:

B04- GWSG0210

V1 - 056 of 286