


SUNNYVALE PROJECT - CITY HALL

90 Day Finishes Visual Schedule

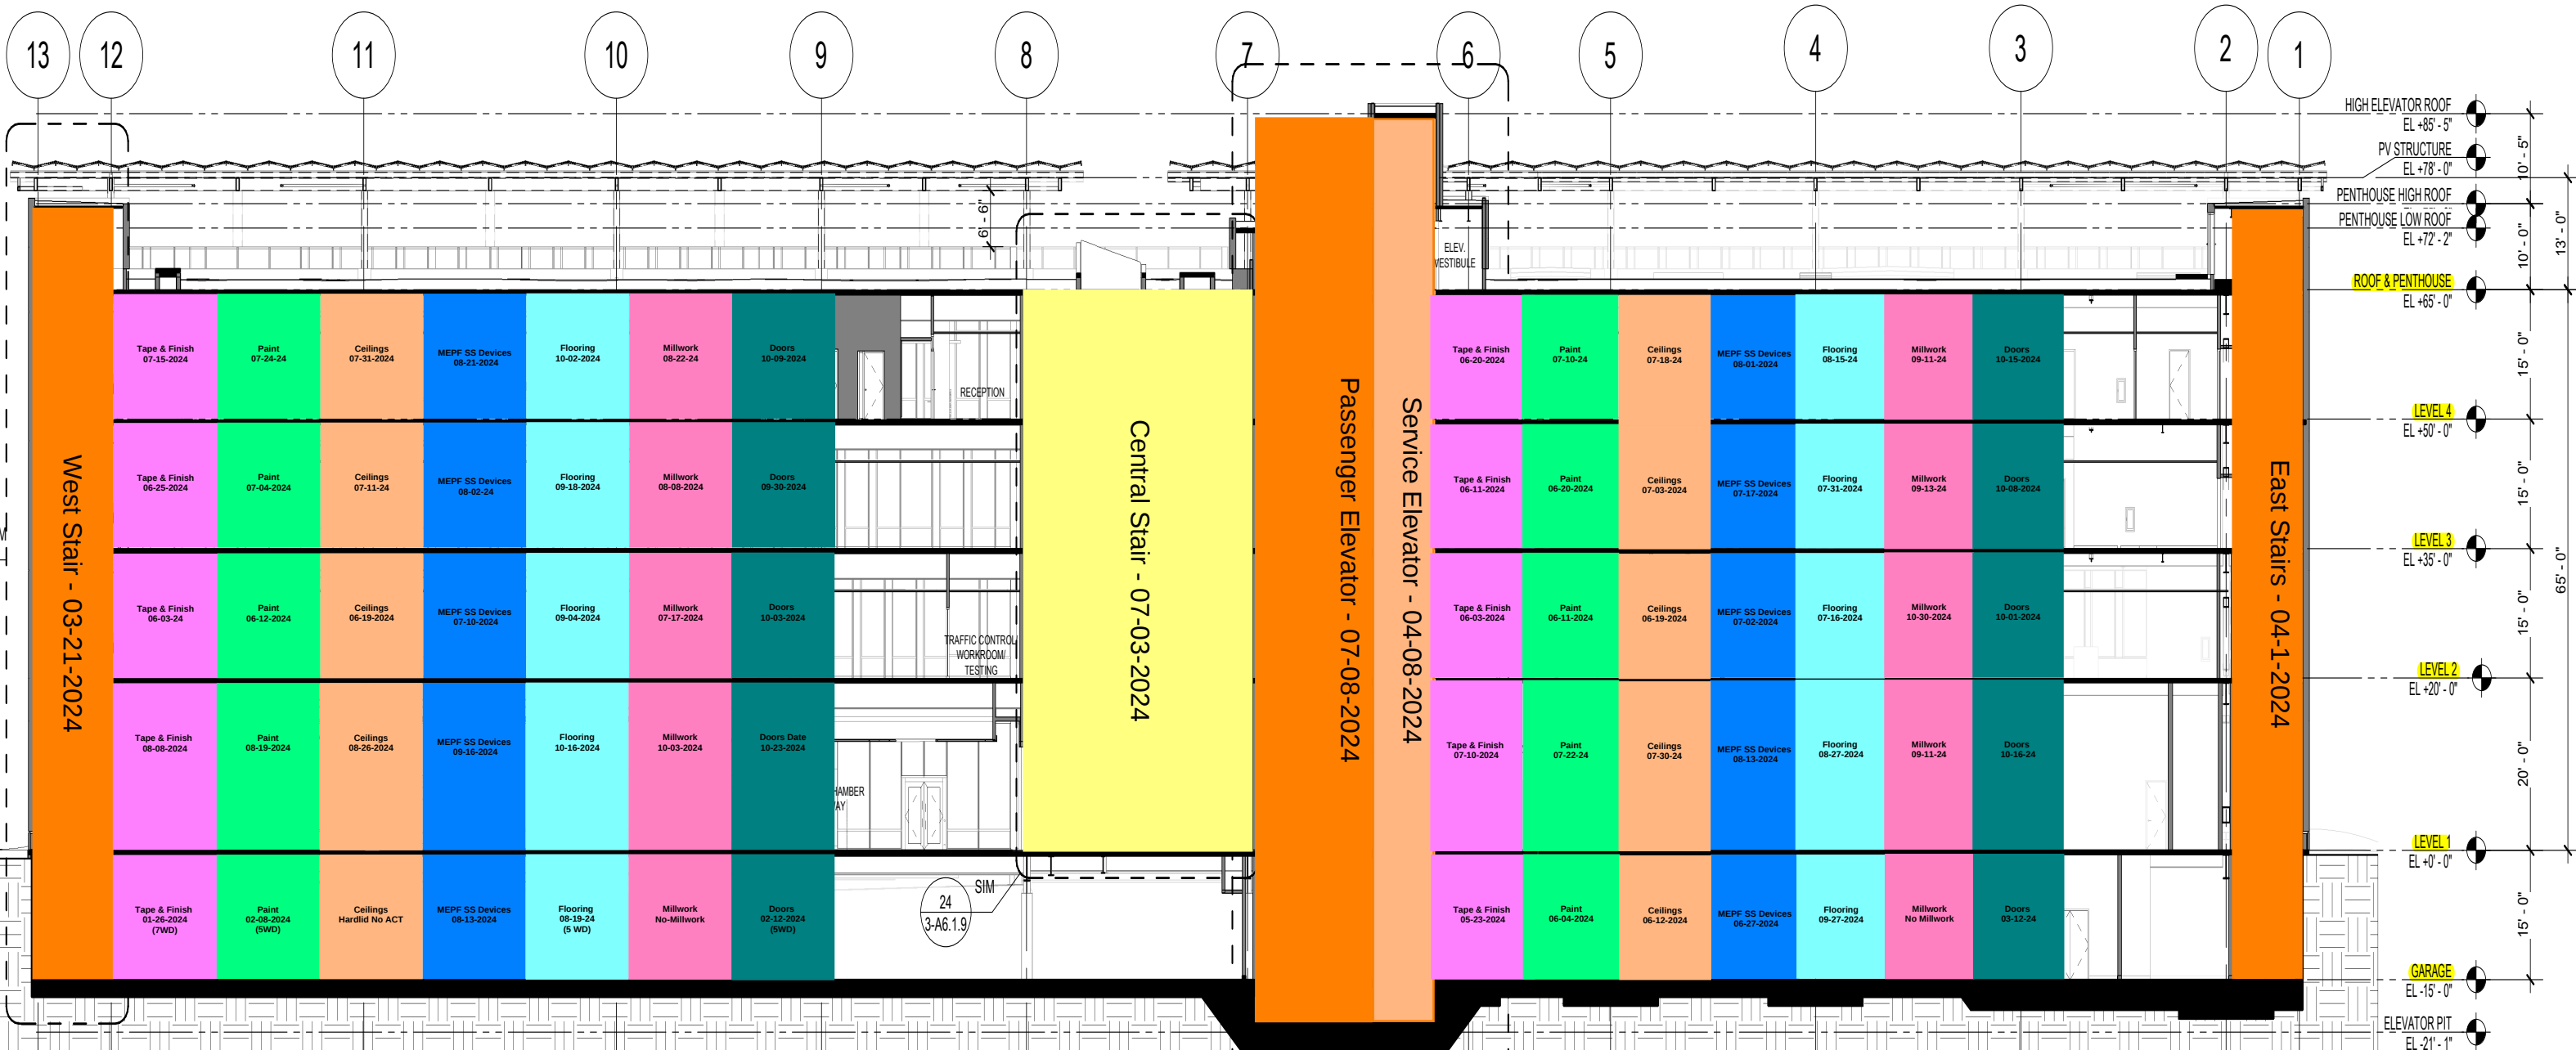

Pull Plan Durations
Tape & Finish - 7WDS
Paint - 5WDS
Ceilings - 10WDS
MEPF SS Devices - 10WDS
Flooring - 5 WDS
Millwork - 5 WDS
Doors - 5WDS
Stairs - 22WDS
Elevators - 55WDS

City Hall	
Penthouse Level 5	
L4 West	L4 East
L3 West	L3 East
L2 West	L2 East
L1 West	L1 East
West Basement	East Basement