

INDEX

SHEET NO.	PLAN REFERENCE NO.	TITLE
1	IN1	INDEX
2	CT1	CERTIFICATION SHEET
3	VM1	VICINITY MAP
4 - 5	SQ1 - SQ2	SUMMARY OF QUANTITIES
6 - 8	RS1 - RS3	ROADWAY SECTIONS
9 - 10	GR1 - GR2	GRADING PLAN
11	AL1	ALIGNMENT / RIGHT OF WAY PLAN
12 - 13	SP1 - SP2	SITE PREPARATION / TESC
14	EU1	EXISTING UTILITIES
15	RP1	ROADWAY PROFILE
16 - 17	EC1 - EC2	ENVIRONMENTAL COMPLIANCE PLAN
18	DR1	DRAINAGE PLAN AND PROFILE
19 - 21	CR1 - CR3	STREAM PLAN
22	STP1	STREAM PROFILE
23 - 27	DE1 - DE5	STREAM DETAILS
28	SPP1	SOIL PREPARATION PLAN
29 - 33	SPPD1 - SPPD5	SOIL & BIOENGINEERING DETAILS
34	QT1	QUANTITY TABULATION
35	PV1	PAVING PLAN
36 - 39	BC1 - BC4	CONTRACTOR DESIGNED BURIED STRUCTURE NO.1 DETAILS
40 - 46	TC1 - TC7	TRAFFIC CONTROL PLAN
47 - 48	DP1 - DP2	DETOUR PLAN

FILE NAME	T:\412334\XL6097 SR534 Trib to Carpenter Ck FP\CAE\CAD\ContractPlans\SR534_010_PS_INDEX.dgn					REGION NO.	STATE	FED.AID PROJ.NO.
TIME	5:18:55 PM					10	WASH	
DATE	10/4/2022					JOB NUMBER		
PLOTTED BY	hardoug					22A021		
DESIGNED BY	HARRIS. D					CONTRACT NO.		LOCATION NO.
ENTERED BY	HARRIS. D							
CHECKED BY	WILLIAMS. A							
PROJ. ENGR.	S. BEIER							
REGIONAL ADM.	B. NIELSEN		REVISION		DATE	BY		

INDEX (CONTINUED)


[illegible]

	PLAN
	REFERENCE
	NO.
	SHEET
	OF
	SHEETS

NOTE: ALL SHEET REFERENCES, FIRST NOS. OF STRUCTURE CODE DESIGNATIONS
AND MATCH LINE SHEET REFERENCES, ETC., THROUGHOUT THE PLANS,
REFER TO THE ENTRY IN THE PLAN REFERENCE NUMBER BOX.

		 Washington State Department of Transportation	SR 534 UNNAMED TRIBUTARY TO CARPENTER CR FISH PASSAGE	Plot 1 PLAN REF. NO. IN1
			INDEX	SHEET 1 OF 48 SHEETS

PROJECT LICENSED PROFESSIONAL CERTIFICATES

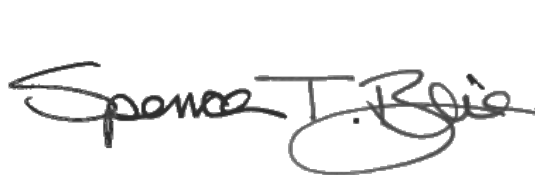 Spencer Beier Oct 20, 2022 AS A LICENSED PROFESSIONAL IN DIRECT RESPONSIBLE CHARGE OF DEVELOPING THIS CONTRACT, I CERTIFY THAT ALL PLANS THAT CONTAIN MY STAMP HAVE BEEN DEVELOPED UNDER MY SUPERVISION.	 Julie Heilman Oct 20, 2022 AS A LICENSED PROFESSIONAL IN DIRECT RESPONSIBLE CHARGE OF DEVELOPING THIS CONTRACT, I CERTIFY THAT ALL PLANS THAT CONTAIN MY STAMP HAVE BEEN DEVELOPED UNDER MY SUPERVISION.	 Lindsey Jungbluth Oct 20, 2022 AS A LICENSED PROFESSIONAL IN DIRECT RESPONSIBLE CHARGE OF DEVELOPING THIS CONTRACT, I CERTIFY THAT ALL PLANS THAT CONTAIN MY STAMP HAVE BEEN DEVELOPED UNDER MY SUPERVISION.	AS A LICENSED PROFESSIONAL IN DIRECT RESPONSIBLE CHARGE OF DEVELOPING THIS CONTRACT, I CERTIFY THAT ALL PLANS THAT CONTAIN MY STAMP HAVE BEEN DEVELOPED UNDER MY SUPERVISION.
AS A LICENSED PROFESSIONAL IN DIRECT RESPONSIBLE CHARGE OF DEVELOPING THIS CONTRACT, I CERTIFY THAT ALL PLANS THAT CONTAIN MY STAMP HAVE BEEN DEVELOPED UNDER MY SUPERVISION.	AS A LICENSED PROFESSIONAL IN DIRECT RESPONSIBLE CHARGE OF DEVELOPING THIS CONTRACT, I CERTIFY THAT ALL PLANS THAT CONTAIN MY STAMP HAVE BEEN DEVELOPED UNDER MY SUPERVISION.	AS A LICENSED PROFESSIONAL IN DIRECT RESPONSIBLE CHARGE OF DEVELOPING THIS CONTRACT, I CERTIFY THAT ALL PLANS THAT CONTAIN MY STAMP HAVE BEEN DEVELOPED UNDER MY SUPERVISION.	AS A LICENSED PROFESSIONAL IN DIRECT RESPONSIBLE CHARGE OF DEVELOPING THIS CONTRACT, I CERTIFY THAT ALL PLANS THAT CONTAIN MY STAMP HAVE BEEN DEVELOPED UNDER MY SUPERVISION.
AS A LICENSED PROFESSIONAL IN DIRECT RESPONSIBLE CHARGE OF DEVELOPING THIS CONTRACT, I CERTIFY THAT ALL PLANS THAT CONTAIN MY STAMP HAVE BEEN DEVELOPED UNDER MY SUPERVISION.	AS A LICENSED PROFESSIONAL IN DIRECT RESPONSIBLE CHARGE OF DEVELOPING THIS CONTRACT, I CERTIFY THAT ALL PLANS THAT CONTAIN MY STAMP HAVE BEEN DEVELOPED UNDER MY SUPERVISION.	AS A LICENSED PROFESSIONAL IN DIRECT RESPONSIBLE CHARGE OF DEVELOPING THIS CONTRACT, I CERTIFY THAT ALL PLANS THAT CONTAIN MY STAMP HAVE BEEN DEVELOPED UNDER MY SUPERVISION.	AS A LICENSED PROFESSIONAL IN DIRECT RESPONSIBLE CHARGE OF DEVELOPING THIS CONTRACT, I CERTIFY THAT ALL PLANS THAT CONTAIN MY STAMP HAVE BEEN DEVELOPED UNDER MY SUPERVISION.

NOTES:

THIS PLAN SET WAS DEVELOPED ELECTRONICALLY UNDER THE DIRECT SUPERVISION
OF THE LICENSED PROFESSIONALS THAT HAVE AFFIXED THEIR SIGNATURE TO THIS PAGE.

THIS SHEET SERVES AS THE CERTIFICATION BY THE ABOVE LICENSED PROFESSIONALS
OF ALL SHEETS IN THIS PLAN SET WHERE THEIR STAMPS AND SIGNATURES APPEAR.

FILE NAME T:\412334\XL6097 SR534 Trib to Carpenter Ck FP\CAE\CAD\ContractPlans\SR534_010_PS_INDEX.dgn										Plot 2	
TIME 5:19:05 PM						REGION NO.		STATE		FED.AID PROJ.NO.	
DATE 10/4/2022						10		WASH			
PLOTTED BY hardoug						JOB NUMBER					
DESIGNED BY J. MOE						22A021				LOCATION NO.	
ENTERED BY D. HARRIS						CONTRACT NO.					
CHECKED BY A. WILLIAMS											
PROJ. ENGR. S. BEIER											
REGIONAL ADM. B. NIELSEN				REVISION		DATE		BY			



Washington State
Department of Transportation

SR 534
UNNAMED TRIBUTARY TO CARPENTER CR
FISH PASSAGE

CERTIFICATION SHEET

PLAN REF NO
CT1


SHEET
2
OF
48
SHEETS

BEGIN PROJECT
SR 534 MP 0.49
STA. C 112+97.33 P.O.T. =
RW 26+54.34 P.O.T. (0.32' RT)

Begin Construction
UNT To Carpenter Creek
Sta. CPT 10+18.17 =
STA. C 113+26.99 (53.45' LT)

END PROJECT
SR 534 MP 0.69
STA. C 123+52.39 P.O.T. =
RW 37+09.58 P.O.T. (3.53' RT)

End Construction
UNT To Carpenter Creek
Sta. CPT 18+80.12 =
STA. C 121+09.75 (83.21' RT)

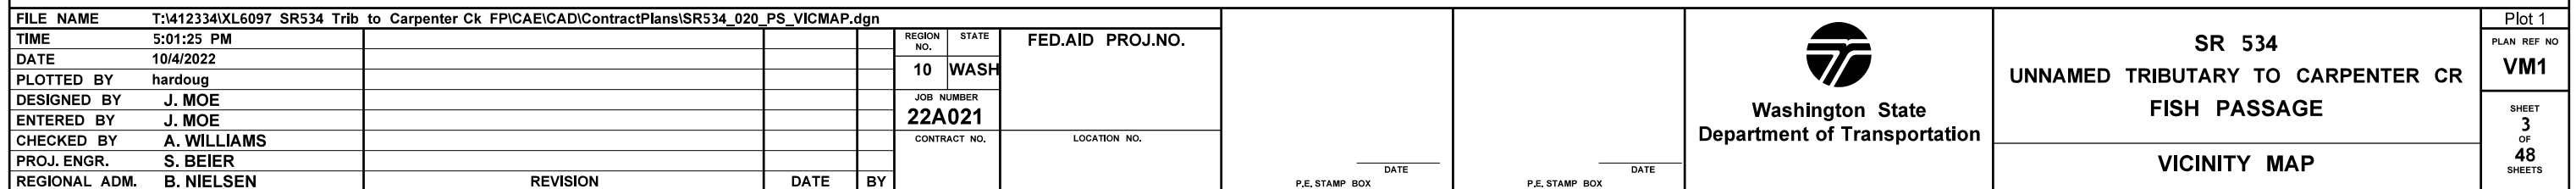

SUMMARY OF QUANTITIES

DOT_RGG900

10/18/2022

ITEM NO	TOTAL QUANTITY	SUB-TOTAL * SECTION I-07.2(1) OF STANDARD SPECS	SUB-TOTAL ** SECTION I-07.2(2) OF STANDARD SPECS	STD. ITEM NO.	UNIT	ITEM	GROUP 1 SR 534 MP 0.490 TO MP 0.690	GROUP 2 THIRD PARTY DAMAGES													
						PREPARATION															
1	LUMP SUM		LUMP SUM	0001	L.S.	MOBILIZATION	L.S.														
2	0.63		0.63	0025	ACRE	CLEARING AND GRUBBING	0.63														
3	LUMP SUM		LUMP SUM	0050	L.S.	REMOVAL OF STRUCTURES AND OBSTRUCTIONS	L.S.														
4	25.00		25.00	0170	L.F.	REMOVING GUARDRAIL	25.00														
5	1.00		1.00	0182	EACH	REMOVING GUARDRAIL ANCHOR	1.00														
						GRADING															
6	LUMP SUM		LUMP SUM		L.S.	EARTHWORK	L.S.														
						DRAINAGE															
7	100.00		100.00		TON	STREAMBED SAND	100.00														
8	1340.00		1340.00	1093	TON	STREAMBED SEDIMENT	1,340.00														
9	770.00		770.00	0904	TON	STREAMBED COBBLES 12 IN.	770.00														
10	50.00		50.00	0906	TON	STREAMBED BOULDER TYPE ONE	50.00														
11	10.00		10.00		TON	AQUITARD	10.00														
12	LUMP SUM		LUMP SUM		L.S.	STREAMBED TEST SECTION	L.S.														
13	6.00		6.00	1086	TON	QUARRY SPALLS	6.00														
14	1.00		1.00	1105	EACH	FLARED END SECTION 30 IN. DIAM.	1.00														
15	LUMP SUM		LUMP SUM	3075	L.S.	TEMPORARY STREAM DIVERSION	L.S.														
16	5000.00		5000.00	3076	DOL	FISH EXCLUSION	5,000.00														
17	4.00		4.00		EACH	WOODY MATERIAL - LOG WITHOUT ROOTWAD DBH 1.5 FT.	4.00														
18	19.00		19.00		EACH	WOODY MATERIAL - LOG WITH ROOTWAD DBH 2.0 FT.	19.00														
19	40.00		40.00		EACH	WOODY MATERIAL - LOG WITH ROOTWAD DBH 1.5 FT.	40.00														
20	10.00		10.00		C.Y.	SLASH	10.00														
21	5000.00		5000.00		DOL	FORCE ACCOUNT - ADDITIONAL STREAMBED GRADING	5,000.00														
						STRUCTURE															
22	LUMP SUM		LUMP SUM	4013	L.S.	SHORING OR EXTRA EXCAVATION CL. A FOR CDBS NO. 1	L.S.														
23	-1.00		-1.00	4219	DOL	DEFICIENT STRENGTH CONC. PRICE ADJUSTMENT	-1.00														
24	LUMP SUM		LUMP SUM	4335	L.S.	CONTRACTOR DESIGNED BURIED STRUCTURE NO. 1	L.S.														
25	55.00		55.00	4455	S.Y.	WATERPROOF MEMBRANE BR. NO. CDBS NO.1	55.00														
						SURFACING															
26	107.00		107.00	5100	TON	CRUSHED SURFACING BASE COURSE	107.00														
						HOT MIX ASPHALT															
27	140.00		140.00	5711	S.Y.	PLANING BITUMINOUS PAVEMENT	140.00														
28	194.00		194.00	5767	TON	HMA CL. 1/2 IN. PG 58H-22	194.00														
29	1746.00		1746.00	5830	DOL	JOB MIX COMPLIANCE PRICE ADJUSTMENT	1,746.00														
30	2910.00		2910.00	5835	DOL	COMPACTION PRICE ADJUSTMENT	2,910.00														
31	965.00		965.00	5837	DOL	ASPHALT COST PRICE ADJUSTMENT	965.00														
						EROSION CONTROL AND ROADSIDE PLANTING															
32	3025.00		3025.00		L.F.	COMPOST SOCK FOR SOIL STABILIZATION	3,025.00														
33	63.00		63.00		L.F.	PLANTED COMPOST SOCK	63.00														
34	LUMP SUM		LUMP SUM	6488	L.S.	EROSION CONTROL AND WATER POLLUTION PREVENTION	L.S.														
35	1462.00		1462.00	6431	S.Y.	SEEDING, FERTILIZING AND MULCHING	1,462.00														

GROUP LEGEND	GROUP NUMBER	SR	CONTROL SECTION	TAX SCHEDULE	FUND PARTICIPANTS
	1	534	293500	**	STATE
	2	534	293500	**	STATE

			REGION	STATE	FEDERAL AID PROJECT. NO.				SR 534 UNNAMED TRIBUTARY TO CARPENTER CR FISH PASSAGE	SQ1
			10	WA						
			JOB NUMBER							
			22A021/2							
			CONTRACT NO							
			000000							
DATE		REVISION	BY					Washington State Department of Transportation	SUMMARY OF QUANTITIES	SHEET 4 OF 48 SHEETS

SUMMARY OF QUANTITIES


DOT_RGG900

10/18/2022


ITEM NO	TOTAL QUANTITY	SUB-TOTAL * SECTION I-07.2(1) OF STANDARD SPECS	SUB-TOTAL ** SECTION I-07.2(2) OF STANDARD SPECS	STD. ITEM NO.	UNIT	ITEM	GROUP 1 SR 534 MP 0.490 TO MP 0.690	GROUP 2 THIRD PARTY DAMAGES													
36	35.00		35.00	6550	EACH	PLANT SELECTION SMALL FRUITED BULRUSH (3-4 IN. PLUG)	35.00														
37	35.00		35.00	6550	EACH	PLANT SELECTION SLOUGH SEDGE (3-4 IN. PLUG)	35.00														
38	35.00		35.00	6550	EACH	PLANT SELECTION SALMONBERRY (NO. 1 CONT.)	35.00														
39	35.00		35.00	6550	EACH	PLANT SELECTION PACIFIC NINEBARK (NO. 1 CONT.)	35.00														
40	35.00		35.00	6550	EACH	PLANT SELECTION DOUGLAS SPIREA (NO. 1 CONT.)	35.00														
41	868.00		868.00	6558	L.F.	BRUSH LAYER	868.00														
42	632.00		632.00	6553	L.F.	FASCINES	632.00														
43	1462.00		1462.00	6483	S.Y.	FINE COMPOST	1,462.00														
44	274.00		274.00	6530	S.Y.	SOIL AMENDMENT	274.00														
45	268.00		268.00	6580	S.Y.	BARK OR WOOD CHIP MULCH	268.00														
46	6.00		6.00	6578	EACH	BARK OR WOOD CHIP MULCH RINGS	6.00														
47	140.00		140.00	6630	L.F.	HIGH VISIBILITY FENCE	140.00														
48	910.00		910.00	6635	L.F.	HIGH VISIBILITY SILT FENCE	910.00														
49	LUMP SUM		LUMP SUM	6404	L.S.	ENVIRONMENTAL COMPLIANCE LEAD	L.S.														
50	268.00		268.00		S.Y.	SOIL DECOMPACTION	268.00														
51	158.00		158.00		L.F.	TRENCH PLANTINGS	158.00														
52	10000.00		10000.00		DOL	FORCE ACCOUNT SELECTIVE CLEARING AND PRUNING	10,000.00														
						TRAFFIC															
53	25.00		25.00	6712	L.F.	BEAM GUARDRAIL TYPE 31 - 9 FT. LONG POST	25.00														
54	75.00		75.00	6757	L.F.	BEAM GUARDRAIL TYPE 31	75.00														
55	4.00		4.00	6760	EACH	BEAM GUARDRAIL TRANSITION SECTION TYPE 24	4.00														
56	3.00		3.00	6719	EACH	BEAM GUARDRAIL TYPE 31 NON-FLARED TERMINAL	3.00														
57	430.00		430.00	6806	L.F.	PAINT LINE	430.00														
58	2.00		2.00	6881	EACH	PLASTIC DRAINAGE MARKING	2.00														
59	0.03		0.03	6884	HUND	RAISED PAVEMENT MARKER TYPE 2	0.03														
60	150.00		150.00	6895	L.F.	TEMPORARY PAVEMENT MARKING-SHORT DURATION	150.00														
61	LUMP SUM		LUMP SUM	6971	L.S.	PROJECT TEMPORARY TRAFFIC CONTROL	L.S.														
62	72.00		72.00	6982	S.F.	CONSTRUCTION SIGNS CLASS A	72.00														
						OTHER ITEMS															
63	LUMP SUM		LUMP SUM	7003	L.S.	TYPE B PROGRESS SCHEDULE	L.S.														
64	1.00		1.00	7029	EACH	PLUGGING EXISTING PIPE	1.00														
65	LUMP SUM		LUMP SUM	7037	L.S.	STRUCTURE SURVEYING	L.S.														
66	LUMP SUM		LUMP SUM	7038	L.S.	ROADWAY SURVEYING	L.S.														
67	1000.00		1000.00	7480	DOL	ROADSIDE CLEANUP	1,000.00														
68	5.00		5.00	7725	DOL	REIMBURSEMENT FOR THIRD PARTY DAMAGE		5.00													
69	-1.00		-1.00	7728	DOL	MINOR CHANGE	-1.00														
70	-1.00		-1.00	7732	DOL	AGGREGATE COMPLIANCE PRICE ADJUSTMENT	-1.00														
71	LUMP SUM		LUMP SUM	7736	L.S.	SPCC PLAN	L.S.														
72	150.00		150.00		S.Y.	GEOMEMBRANE LINER	150.00														
73	LUMP SUM		LUMP SUM		L.S.	DEWATERING PLAN	L.S.														
74	LUMP SUM		LUMP SUM		L.S.	TEMPORARY DEWATERING SYSTEM	L.S.														

GROUP	GROUP NUMBER	SR	CONTROL SECTION	TAX SCHEDULE	FUND PARTICIPANTS
LEGEND	1	534	293500	**	STATE
	2	534	293500	**	STATE

			REGION	STATE	FEDERAL AID PROJECT. NO.				SR 534 UNNAMED TRIBUTARY TO CARPENTER CR FISH PASSAGE	SQ2
			10	WA						
			JOB NUMBER							
			22A021/2							
			CONTRACT NO							
DATE		REVISION	BY		000000				SUMMARY OF QUANTITIES	SHEET 5 OF 48 SHEETS

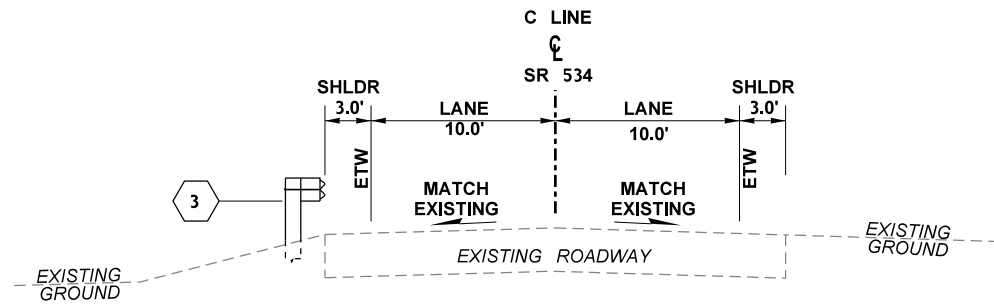

ROADWAY SECTION A
C 114+33.4 TO C 114+44.3
NOT TO SCALE

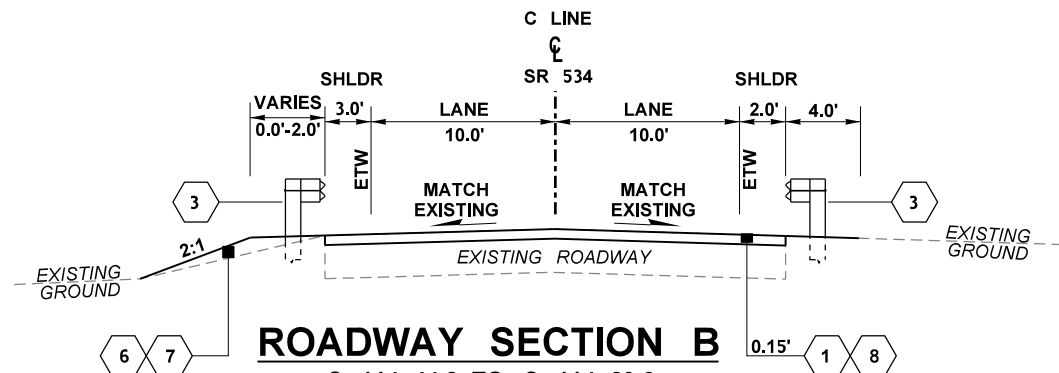


ROADWAY SECTION B
C 114+44.3 TO C 114+69.2
NOT TO SCALE

ROADWAY SECTION C & D
SEE SHEET RS2 - RS3


GENERAL NOTES

- ALL SURFACING AND PAVING DEPTHS ARE COMPACTED DEPTHS. NO DEPTHS SHALL EXCEED STANDARD SPECIFICATION LIMITS.
- ALL DIMENSIONS IN FEET UNLESS OTHERWISE NOTED.
- MATCH EXISTING ROAD GRADES.
- CONTRACTOR DESIGNED BURIED STRUCTURE NO.1 IS SKEWED. ROADWAY SECTION D STATIONING BASED ON CULVERT LOCATION AT C LINE STATION C 115+14.07.
- SEE SHEET PV1 FOR SHOULDER AND GUARDRAIL PLACEMENT AND EXTENTS.
- SEE SHEET BC1 - BC4 FOR WALL AND BURIED STRUCTURE DETAILS.
- INCLUDED IN THE LUMP SUM BID ITEM "EARTHWORK". SEE SPECIAL PROVISIONS.
- PRECAST BRIDGE APPROACH SLAB SHALL BE CONTRACTOR DESIGNED IN ACCORDANCE WITH STANDARD PLAN A-40.50, BUT CAN BE REDUCED TO A MINIMUM 20' LENGTH ON THE SHORTEST END AND SHALL BE INSTALLED IN PRECAST SECTIONS. INCLUDED IN THE LUMP SUM BID ITEM "CONTRACTOR DESIGNED BURIED STRUCTURE NO. 1".
- ETW = EDGE OF TRAVELED WAY.


MATERIAL LEGEND	
1	HMA CL. 1/2 IN. PG 58H-22
2	CRUSHED SURFACING BASE COURSE
3	BEAM GUARDRAIL TYPE 31
4	ROADWAY EXCAVATION INCL. HAUL (SEE NOTE 7)
5	STRUCTURE EXCAVATION CLASS A INCL. HAUL (SEE NOTE 7)
6	EMBANKMENT COMPACTION (SEE NOTE 7)
7	GRAVEL BORROW INCL. HAUL (SEE NOTE 7)
8	PLANING BITUMINOUS PAVEMENT
9	PRECAST BRIDGE APPROACH SLAB (CONTRACTOR DESIGNED)
10	LIGHTWEIGHT VOLCANIC BORROW INCL. HAUL (SEE NOTE 7)

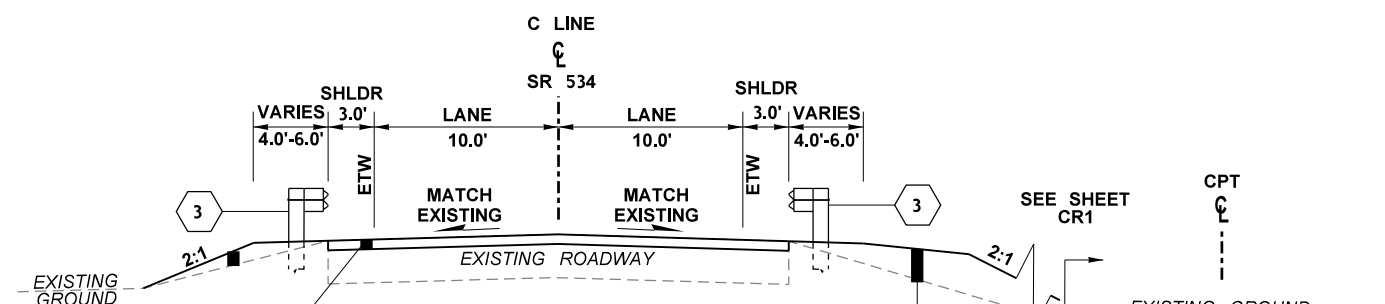


ROADWAY SECTION E
C 115+64.6 TO C 115+87.0
NOT TO SCALE

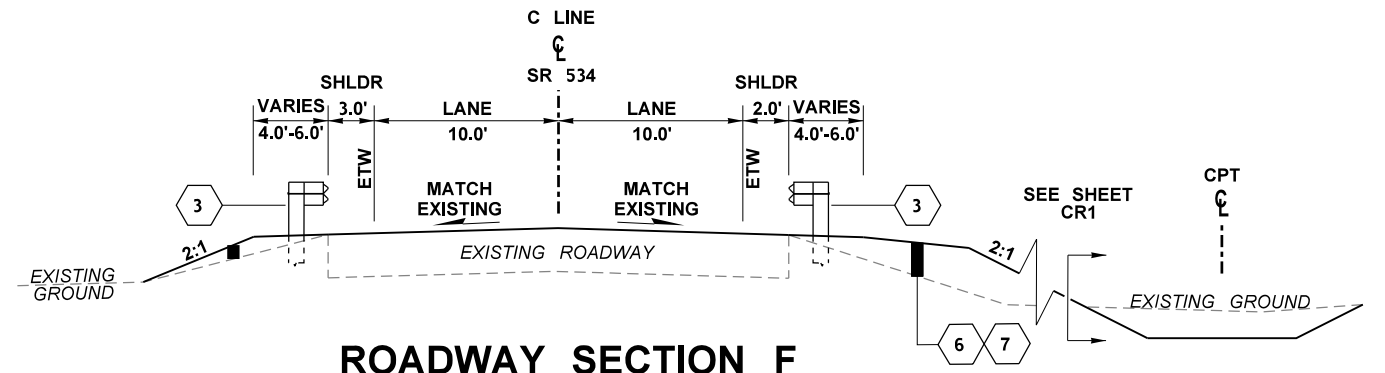


ROADWAY SECTION F
C 115+87.0 TO C 116+09.0
NOT TO SCALE

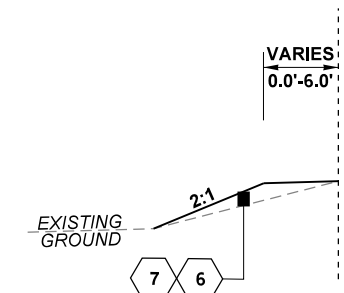

ALT SHOULDER F1
C 116+09.0 TO C 116+57.0

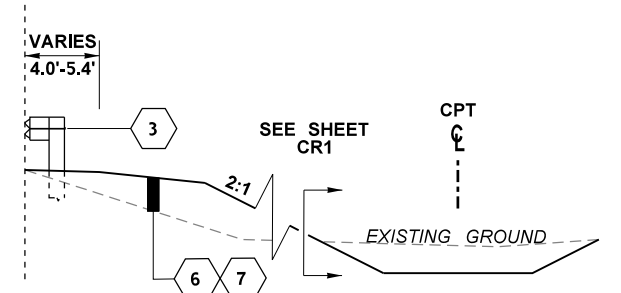


ALT SHOULDER F2
C 116+09.0 TO C 116+25.7

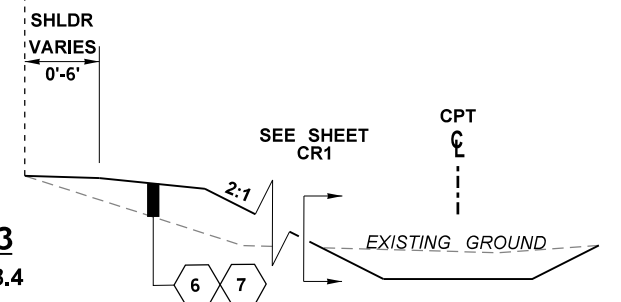

ALT SHOULDER F3
C 116+25.7 TO C 116+58.4


FILE NAME T:\412334\XL6097 SR534 Trib to Carpenter Ck FPCAE\CAD\ContractPlans\SR534_050_PS_RS.dgn										REGION NO. STATE 10 WASH		FED.AID PROJ.NO.			SEE CT1 DATE	DATE	DATE		Washington State Department of Transportation	SR 534 UNNAMED TRIBUTARY TO CARPENTER CR FISH PASSAGE		Plot 1			
TIME 11:33:10 AM																									PLAN REF NO RS1
DATE 10/5/2022																									SHEET 6 OF 48 SHEETS
PLOTTED BY hardoug																									
DESIGNED BY D. HARRIS																									
ENTERED BY R. MCEWAN																									
CHECKED BY A. WILLIAMS																									
PROJ. ENGR. S. BEIER																									
REGIONAL ADM. B. NIELSEN																									
REVISION										DATE		BY													

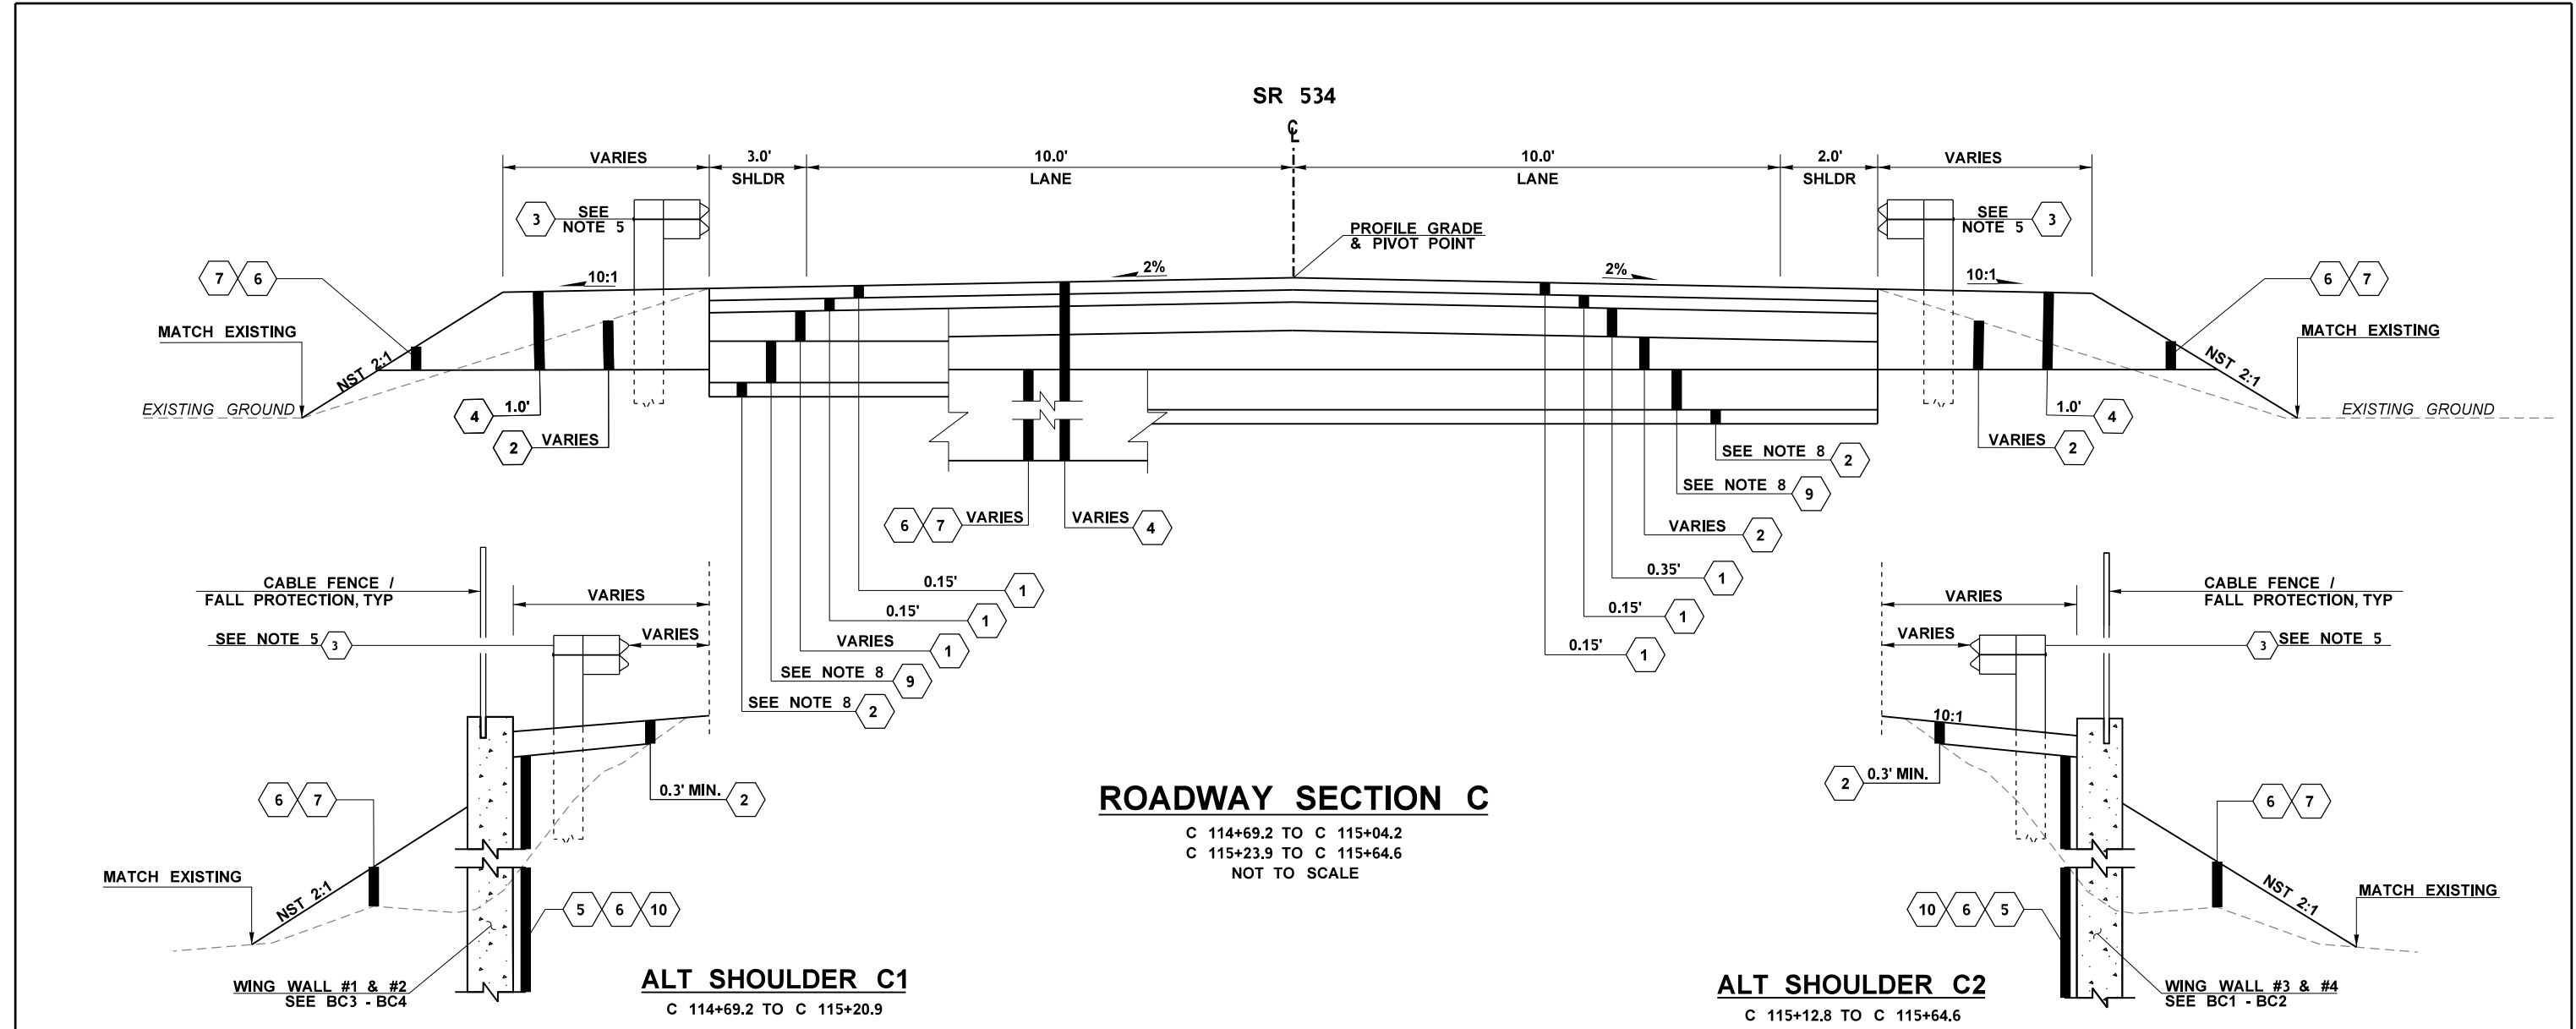


GENERAL NOTES

- ALL SURFACING AND PAVING DEPTHS ARE COMPACTED DEPTHS. NO DEPTHS SHALL EXCEED STANDARD SPECIFICATION LIMITS.
- ALL DIMENSIONS IN FEET UNLESS OTHERWISE NOTED.
- MATCH EXISTING ROAD GRADES.
- CONTRACTOR DESIGNED BURIED STRUCTURE NO. 1 IS SKEWED. ROADWAY SECTION D, STATIONING BASED ON CULVERT LOCATION AT C LINE STATION C 115+14.07.
- SEE SHEET PV1 FOR SHOULDER, BARRIER, AND GUARDRAIL PLACEMENT AND EXTENTS.
- SEE SHEET BC1 - BC5 FOR WALL AND BURIED STRUCTURE DETAILS.
- INCLUDED IN THE LUMP SUM BID ITEM "EARTHWORK". SEE SPECIAL PROVISIONS.
- PRECAST BRIDGE APPROACH SLAB SHALL BE CONTRACTOR DESIGNED IN ACCORDANCE WITH STANDARD PLAN A-40.50, BUT CAN BE REDUCED TO A MINIMUM 20' LENGTH ON THE SHORTEST END AND SHALL BE INSTALLED IN PRECAST SECTIONS. INCLUDED IN THE LUMP SUM BID ITEM "CONTRACTOR DESIGNED BURIED STRUCTURE NO. 1".

MATERIAL LEGEND	
1	HMA CL. 1/2 IN. PG 58H-22
2	CRUSHED SURFACING BASE COURSE
3	BEAM GUARDRAIL TYPE 31
4	ROADWAY EXCAVATION INCL. HAUL (SEE NOTE 7)
5	STRUCTURE EXCAVATION CLASS A INCL. HAUL (SEE NOTE 7)
6	EMBANKMENT COMPACTION (SEE NOTE 7)
7	GRAVEL BORROW INCL. HAUL (SEE NOTE 7)
8	PLANING BITUMINOUS PAVEMENT
9	PRECAST BRIDGE APPROACH SLAB (CONTRACTOR DESIGNED)
10	LIGHTWEIGHT VOLCANIC BORROW INCL. HAUL (SEE NOTE 7)

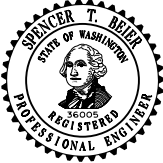FILE NAME	T:\412334\XL6097 SR534 Trib to Carpenter Ck FP\CAE\CAD\ContractPlans\SR534_050_PS_RS.dgn	REGION NO.	STATE	FED.AID PROJ.NO.	 SEE CT1 DATE	 Washington State Department of Transportation	SR 534 UNNAMED TRIBUTARY TO CARPENTER CR FISH PASSAGE ROADWAY SECTIONS	Plot 2
TIME	4:34:21 PM	10	WASH					PLAN REF NO RS2
DATE	10/6/2022							
PLOTTED BY	HarDoug							
DESIGNED BY	D. HARRIS							
ENTERED BY	R. MCEWAN							
CHECKED BY	A. WILLIAMS							
PROJ. ENGR.	S. BEIER							
REGIONAL ADM.	B. NIELSEN	REVISION	DATE	BY				SHEET 7 OF 48 SHEETS

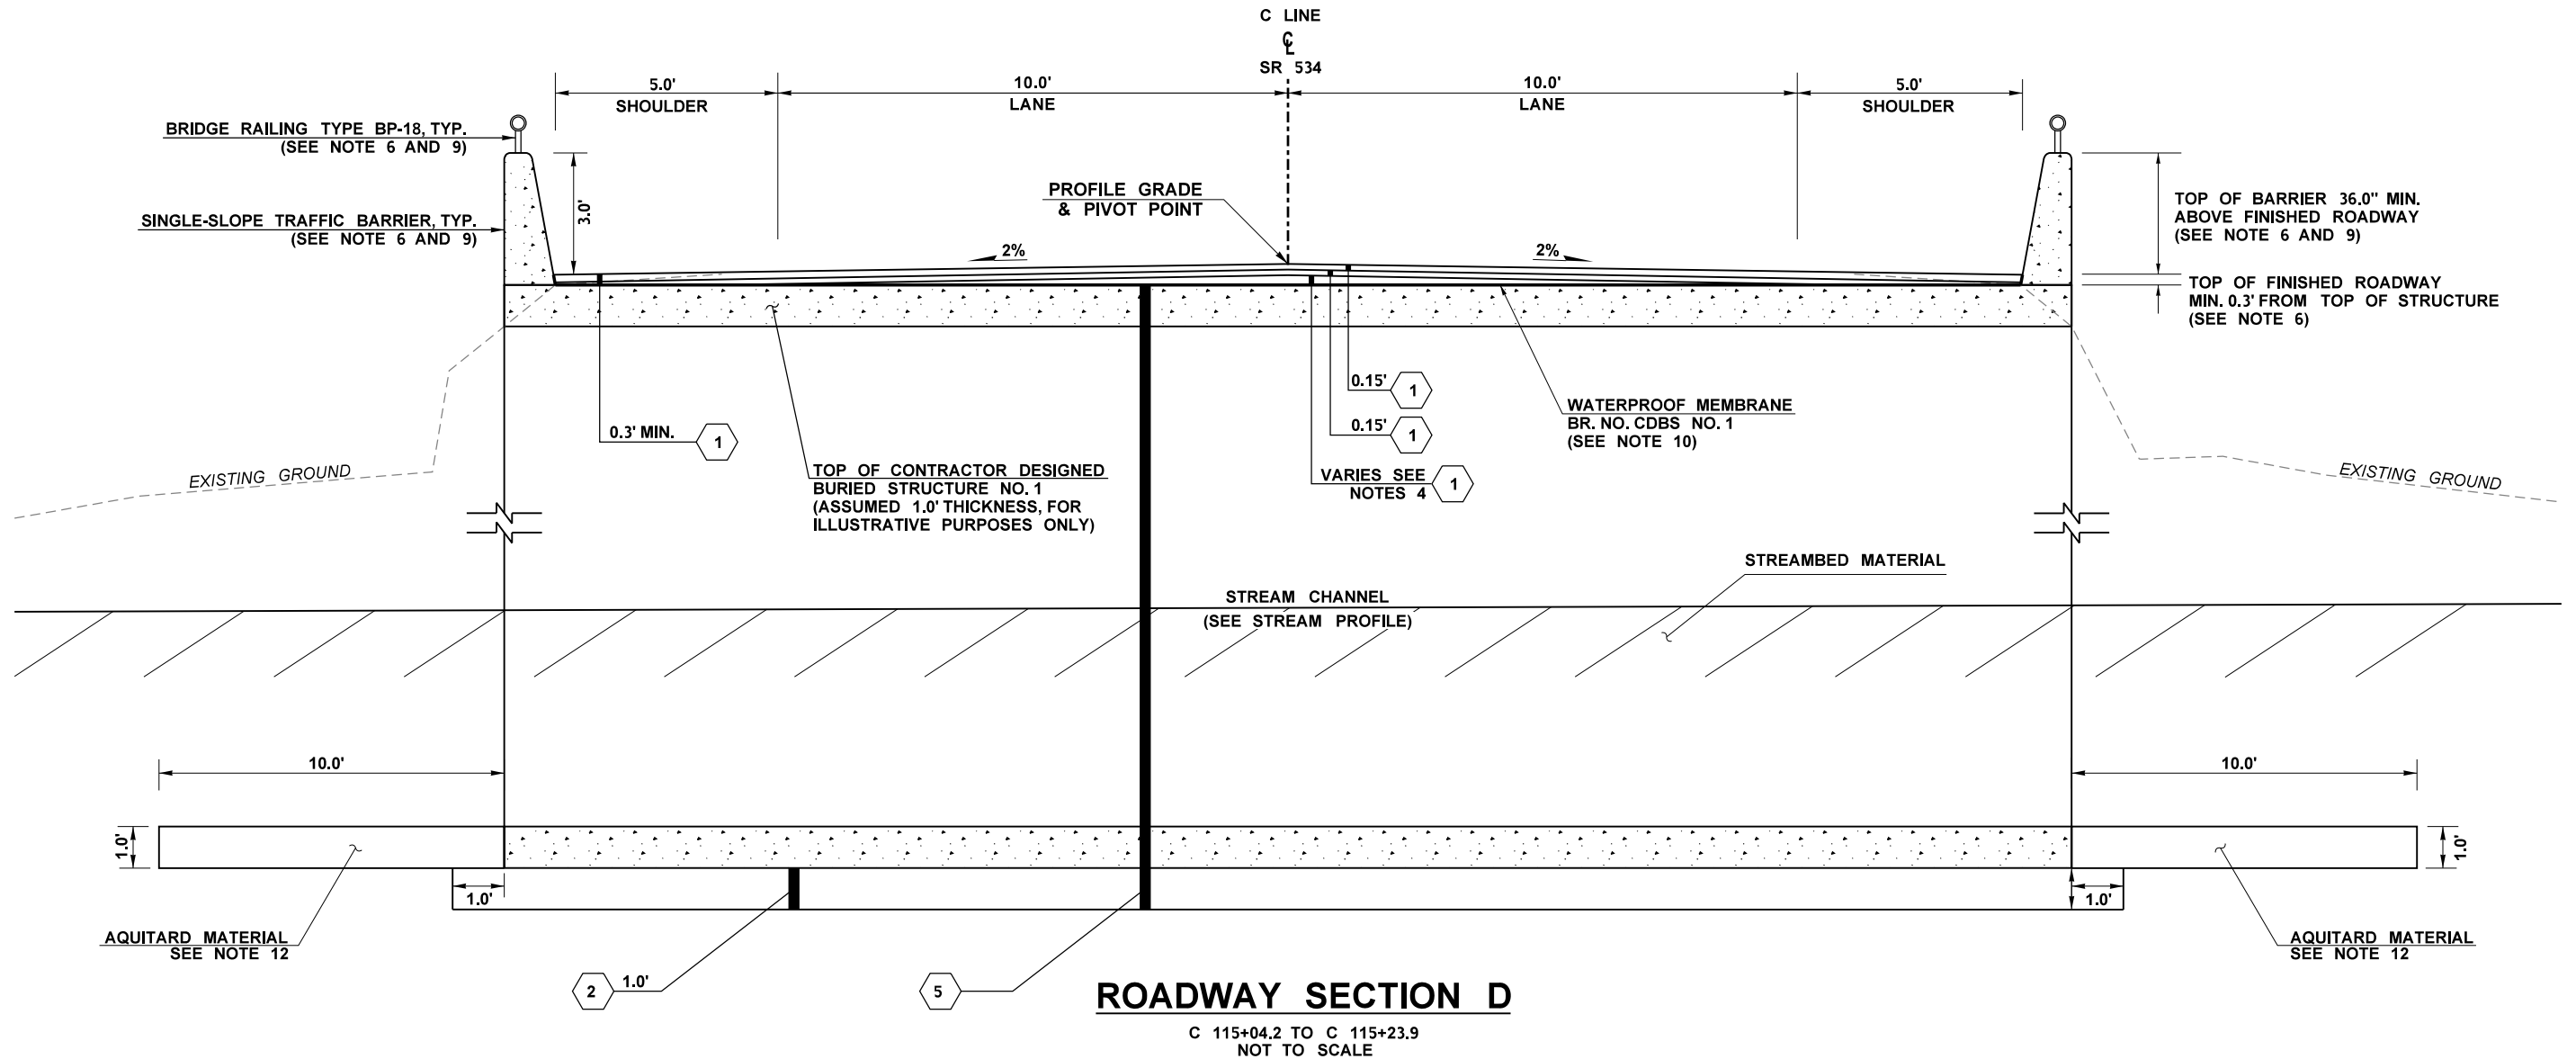

GENERAL NOTES

- ALL SURFACING AND PAVING DEPTHS ARE COMPACTED DEPTHS. NO DEPTHS SHALL EXCEED STANDARD SPECIFICATION LIMITS.
- ALL DIMENSIONS IN FEET UNLESS OTHERWISE NOTED.
- MATCH EXISTING ROAD GRADES.
- CONTRACTOR DESIGNED BURIED STRUCTURE NO. 1 IS SKEWED. ROADWAY SECTION D, STATIONING BASED ON CULVERT LOCATION AT C LINE STATION C 115+14.07.
- PAVEMENT THICKNESS ABOVE STRUCTURE SHALL BE A MINIMUM 0.3' OF HMA WITH ADDITIONAL LIFTS AS REQUIRED TO MATCH ROADWAY PROFILE.
- SEE SHEET BC1 - BC4 FOR WALL AND BURIED STRUCTURE DETAILS.


- INCLUDED IN THE LUMP SUM BID ITEM "EARTHWORK". SEE SPECIAL PROVISIONS
- PRECAST BRIDGE APPROACH SLAB SHALL BE CONTRACTOR DESIGNED IN ACCORDANCE WITH STANDARD PLAN A-40.50, BUT CAN BE REDUCED TO A MINIMUM 20' LENGTH ON THE SHORTEST END AND SHALL BE INSTALLED IN PRECAST SECTIONS. INCLUDED IN THE LUMP SUM BID ITEM "CONTRACTOR DESIGNED BURIED STRUCTURE NO. 1".
- ALL TRAFFIC BARRIERS, RAILINGS AND/OR FALL PROTECTION, HEADWALLS, AND WINGWALLS SHALL BE INCLUDED IN LUMP SUM PRICE OF THE CONTRACTOR DESIGNED BURIED STRUCTURE NO. 1. SEE SHEETS BR1 - BR5.
- DESIGN OF THE APPROACH SLABS SHALL BE PROVIDED BY THE CONTRACTOR IN ACCORDANCE WITH THE STANDARD PLAN A-40.50.

- TRAFFIC BARRIER SHALL BE MIN. 3.0' IN HEIGHT FROM THE ADJACENT FINISHED ROADWAY SURFACE AND SHALL INCLUDE THE REQUIRED FALL PROTECTION MEASURES. DESIGN OF THE TRAFFIC BARRIER SHALL BE PROVIDED BY THE CONTRACTOR IN ACCORDANCE WITH STANDARD SPECIFICATION 6-20.3(1)G, BURIED STRUCTURES.
- WATERPROOF MEMBRANE BR. NO. CDBS NO. 1, OVER THE EXTENT OF STRUCTURE BETWEEN ASPHALT SURFACING AND CONCRETE SURFACE TO PROTECT STRUCTURAL INTEGRITY OF THE CONCRETE AND REINFORCEMENT, PER STANDARD SPECIFICATIONS.
- SEE SPECIAL PROVISION "WATER CROSSINGS". FINAL LOCATION AND DIMENSIONS OF AQUITARD SHALL BE DIRECTED BY THE ENGINEER.

MATERIAL LEGEND


- | | |
|---|--|
| 1 | HMA CL. 1/2 IN. PG 58H-22 |
| 2 | CRUSHED SURFACING BASE COURSE |
| 5 | STRUCTURE EXCAVATION CLASS A INCL. HAUL (SEE NOTE 7) |
| 7 | GRAVEL BORROW INCL. HAUL (SEE NOTE 8) |

FILE NAME T:\412334\XL6097 SR534 Trib to Carpenter Ck FP\CAE\CAD\ContractPlans\SR534_050_PS_RS.dgn										 SEE CT1 DATE		 Washington State Department of Transportation		Plot 3	
TIME 8:27:51 PM		REGION NO. 10		STATE WASH		FED.AID PROJ.NO.		PLAN REF NO RS3							
DATE 10/4/2022		JOB NUMBER 22A021		CONTRACT NO.		LOCATION NO.		SHEET 8 OF 48 SHEETS							
PLOTTED BY hardoug															
DESIGNED BY D. HARRIS															
ENTERED BY R. MCEWAN															
CHECKED BY A. WILLIAMS															
PROJ. ENGR. S. BEIER															
REGIONAL ADM. B. NIELSEN		REVISION		DATE		BY									

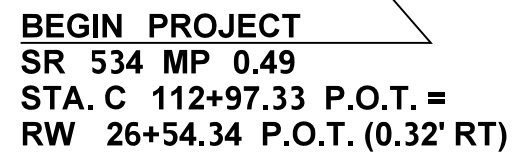

NOTES:

1. SEE ALIGNMENT / RIGHT-OF-WAY PLAN, SHEET AL1 FOR STREAM ALIGNMENT DATA AND CONTROL POINT LOCATIONS.

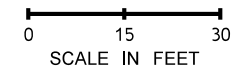

FILE NAME T:\412334\XL6097 SR534 Trib to Carpenter Ck FPI\CAE\CAD\ContractPlans\SR534_060_PS_GR.dgn										Plot 1	
TIME 5:03:03 PM						REGION NO. STATE		FED.AID PROJ.NO.		PLAN REF NO	
DATE 10/4/2022						10 WASH				GR1	
PLOTTED BY hardoug						JOB NUMBER				SHEET	
DESIGNED BY D. HARRIS						22A021				9	
ENTERED BY J. MOE						CONTRACT NO.		LOCATION NO.		OF	
CHECKED BY A. WILLIAMS										48	
PROJ. ENGR. S. BEIER										SHEETS	
REGIONAL ADM. B. NIELSEN		REVISION		DATE		BY					



SEE CT1

DATE

P.E. STAMP BOX


DATE

P.E. STAMP BOX



Washington State
Department of Transportation

SR 534
UNNAMED TRIBUTARY TO CARPENTER CR
FISH PASSAGE
GRADING PLAN

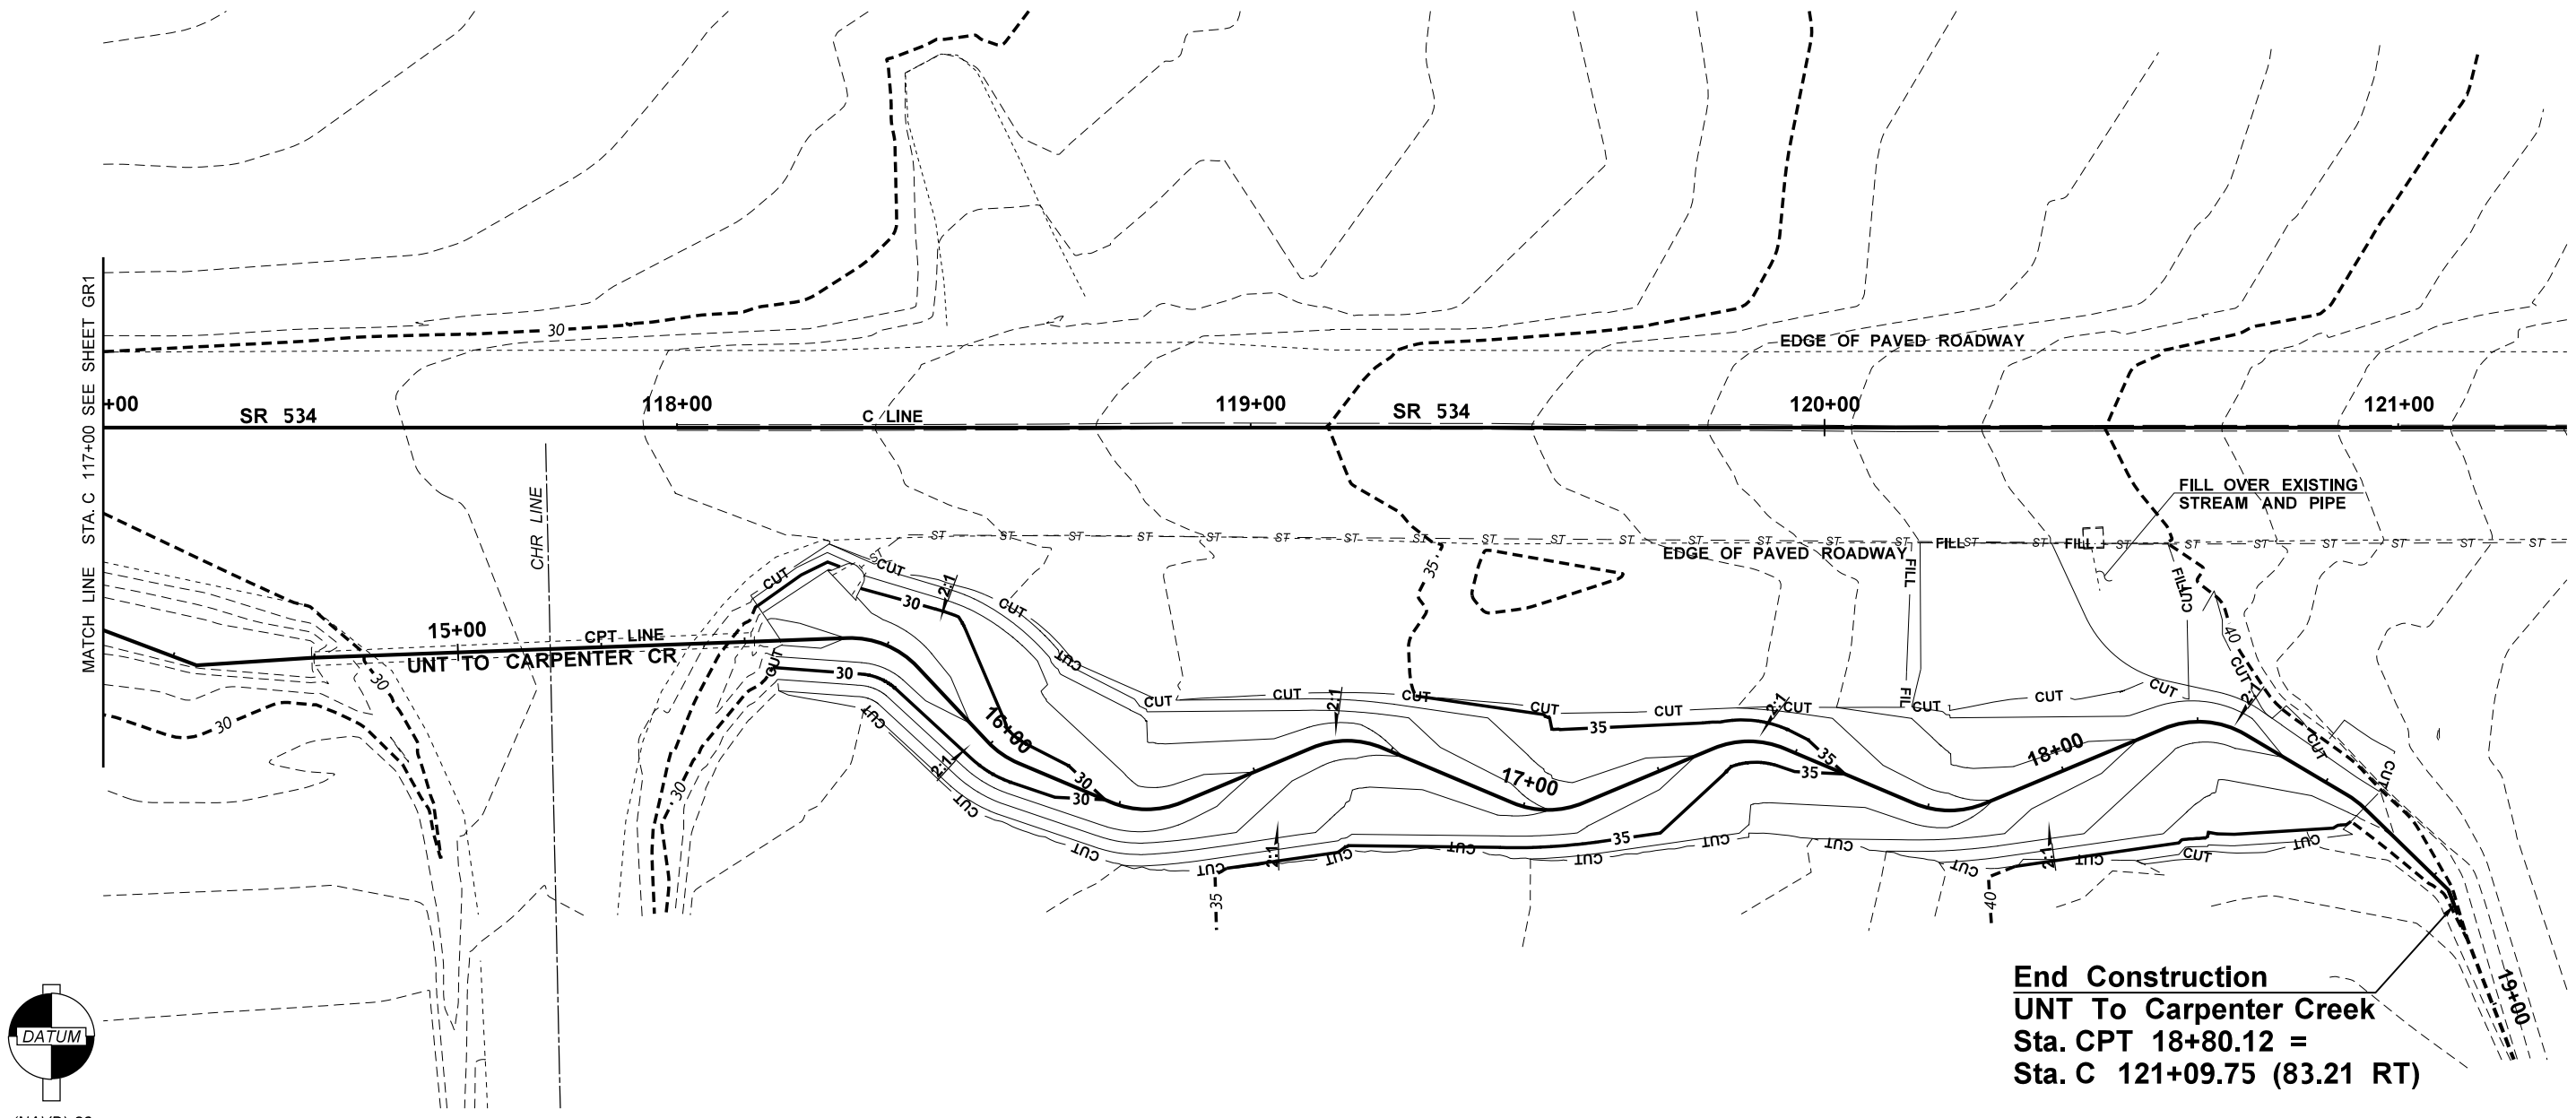

End Construction
UNT To Carpenter Creek
Sta. CPT 18+80.12 =
Sta. C 121+09.75 (83.21 RT)




(NAVD) 88

LEGEND






13+00	NEW STREAM / ROADWAY CENTERLINE
13+00	
---	EXISTING STREAM CENTERLINE
---	EXISTING GRADE CONTOUR
---	NEW GRADE CONTOUR
---	EXISTING CULVERT
---	CONTRACTOR DESIGNED BURIED STRUCTURE NO. 1

NOTES:

- SEE ALIGNMENT / RIGHT-OF-WAY PLAN, SHEET AL1 FOR STREAM ALIGNMENT DATA AND CONTROL POINT LOCATIONS.

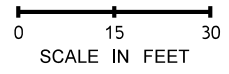

FILE NAME T:\412334\XL6097 SR534 Trib to Carpenter Ck FP\CAE\CAD\ContractPlans\SR534_060_PS_GR.dgn		REGION NO. 10		STATE WASH		FED.AID PROJ.NO.				 Washington State Department of Transportation		SR 534 UNNAMED TRIBUTARY TO CARPENTER CR FISH PASSAGE		Plot 2 PLAN REF NO GR2
TIME 5:03:13 PM												GRADING PLAN		SHEET 10 OF 48 SHEETS
DATE 10/4/2022								JOB NUMBER 22A021		LOCATION NO.				
PLOTTED BY hardoug								CONTRACT NO.						
DESIGNED BY D. HARRIS														
ENTERED BY J. MOE														
CHECKED BY A. WILLIAMS														
PROJ. ENGR. S. BEIER														
REGIONAL ADM. B. NIELSEN														
	REVISION		DATE	BY										

    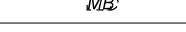
LEGEND	HIGH VISIBILITY SILT FENCE		HIGH VISIBILITY SILT FENCE		HIGH VISIBILITY FENCE		CLEARING AND GRUBBING	
	STATION	LENGTH (LF)	STATION	LENGTH (LF)	STATION	LENGTH (LF)	LOCATION	AREA (AC.)
 RIGHT OF WAY	C 114+05 (36' LT) BEGIN		C 114+89 (22' RT) BEGIN		C 114+25 (20' RT) BEGIN		NORTH OF SR 534	0.05
 TEMPORARY CONSTRUCTION EASEMENT	C 114+26 (59' LT)	30	C 115+00 (26' RT)	12	C 114+80 (21' RT)	55	SOUTH OF SR 534 / WEST OF CONWAY HILL ROAD	0.24
 CLEARING AND GRUBBING	C 115+43 (58' LT)	118	C 115+12 (35' RT)	15				
 HIGH VISIBILITY FENCE	C 115+43 (24' LT)	34	C 115+31 (59' RT)	30				
 HIGH VISIBILITY SILT FENCE	C 116+68 (23' LT) END	125	C 115+64 (82' RT)	41				
 SELECTIVE CLEARING AND PRUNING			C 117+08 (83' RT)	144				
 WETLAND BOUNDARY			C 117+54 (67' RT) END	47				
 EXISTING GATE								
 EXISTING FENCE								
 EXISTING GUARDRAIL								
 EXISTING EDGE OF PAVEMENT								
 EXISTING TREE								
 EXISTING SIGN								
 EXISTING GUIDE POST								
 EXISTING MAILBOX								

Begin Construction
UNT To Carpenter Creek
Sta. CPT 10+18.17
Sta. C 113+26.99 (53.45' LT)

BEGIN PROJECT
SR 534 MP 0.49
STA. C 112+97.33 P.O.T. =
RW 26+54.34 P.O.T. (0.32' RT)

NOTES:


- SEE SPECIAL PROVISION 'REMOVAL OF STRUCTURES AND OBSTRUCTIONS'.
- STREET CLEANING SHALL BE DONE AS NEEDED TO PREVENT TRANSPORT OF SEDIMENT OFF SITE.
- PRUNE TREES AND VEGETATION WITHIN THE SELECTIVE CLEARING AND PRUNING AREA AS NEEDED.
- REMOVE AND RESET SIGNS AND GUIDE POSTS AS NEEDED FOR CONSTRUCTION AND SHALL BE INCLUDED IN THE LUMP SUM BID ITEM "ROADWAY SURVEYING".
- SEE SHEET EC1 AND EC2 FOR PERMITTED WORK ACTIVITIES.

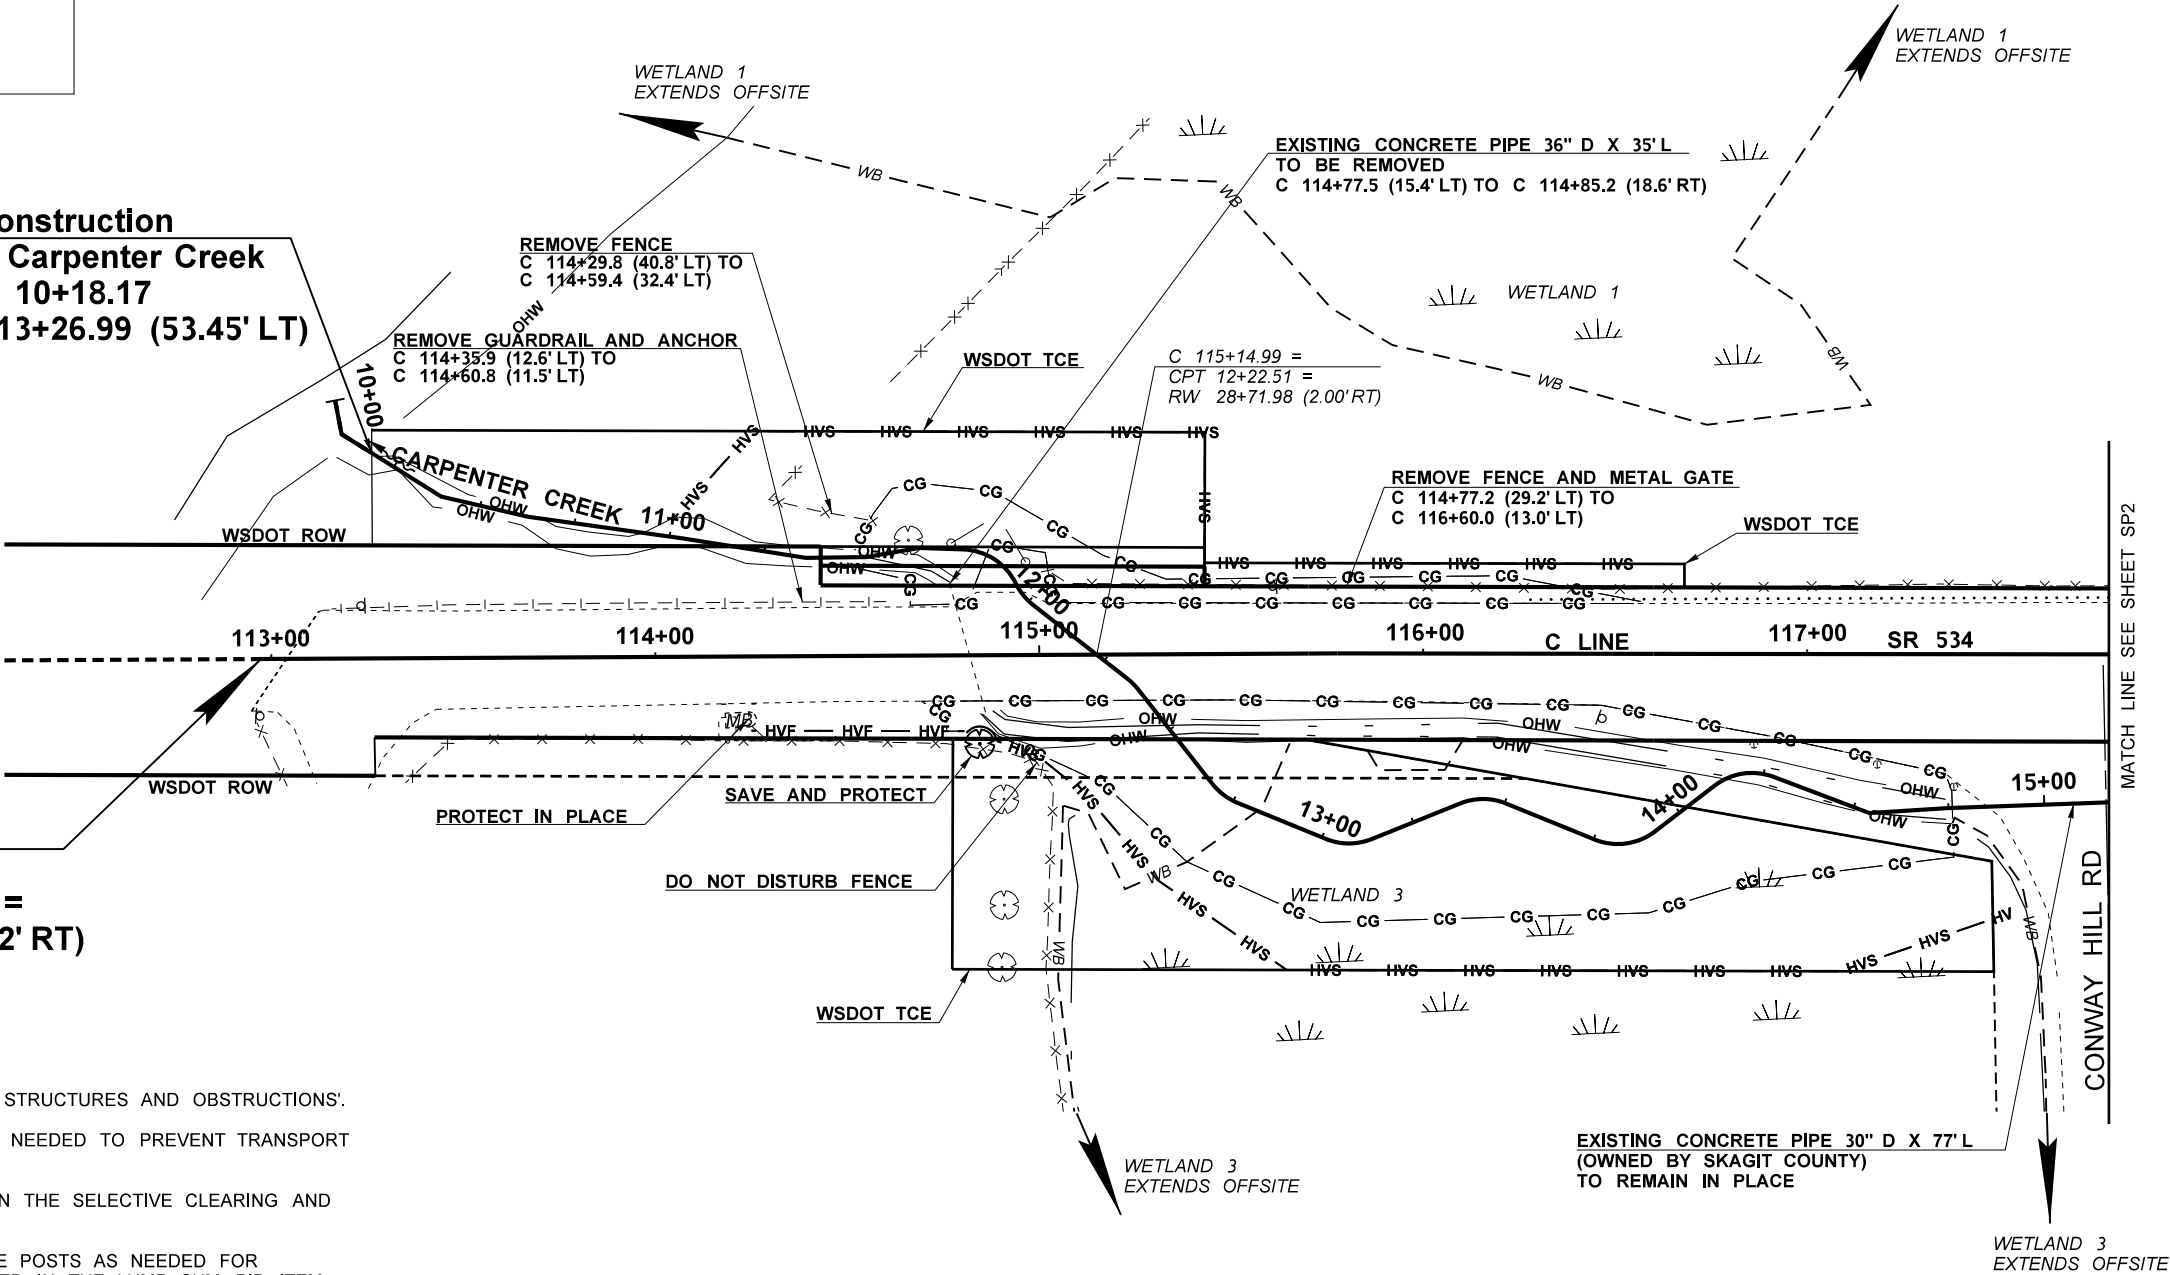

0 25 50
SCALE IN FEET


FILE NAME T:\412334\XL6097 SR534 Trib to Carpenter Ck FP\CAE\CAD\ContractPlans\SR534_100_PS_SitePrep-TESE.dgn														SR 534 UNNAMED TRIBUTARY TO CARPENTER CR FISH PASSAGE		Plot 1	
TIME 5:07:40 PM						REGION NO. STATE		FED.AID PROJ.NO.								PLAN REF NO	
DATE 10/4/2022						10 WASH						SP1		SHEET 12 OF 48 SHEETS			
PLOTTED BY hardoug						JOB NUMBER											
DESIGNED BY D. HARRIS						22A021											
ENTERED BY D. HARRIS						CONTRACT NO.		LOCATION NO.									
CHECKED BY A. WILLIAMS																	
PROJ. ENGR. S. BEIER																	
REGIONAL ADM. B. NIELSEN				REVISION		DATE		BY									

LEGEND	SELECTIVE CLEARING AND PRUNING		HIGH VISIBILITY SILT FENCE		HIGH VISIBILITY FENCE		CLEARING AND GRUBBING	
	STATION		STATION	LENGTH (LF)	STATION	LENGTH (LF)	LOCATION	AREA (AC.)
	C 120+90 (46' RT) BEGIN		C 117+97 (77' RT) BEGIN		C 121+15 (83' RT) BEGIN		SOUTH OF SR 534 / EAST OF CONWAY HILL ROAD	0.34
CG	C 121+15 (38' RT)		C 118+48 (83' RT)	47	C 121+35 (83' RT)	20		
HVF	C 121+11 (65' RT)		C 121+08 (83' RT) END	260	C 121+35 (23' RT) END	60		
HVS	C 120+99 (59' RT)							
SCP	C 120+91 (51' RT)							
WB	C 120+90 (46' RT) END							
Existing Gate								
Existing Fence								
Existing Guardrail								
Existing Edge of Pavement								
Existing Tree								
Existing Sign								
Existing Guide Post								
Existing Mailbox								

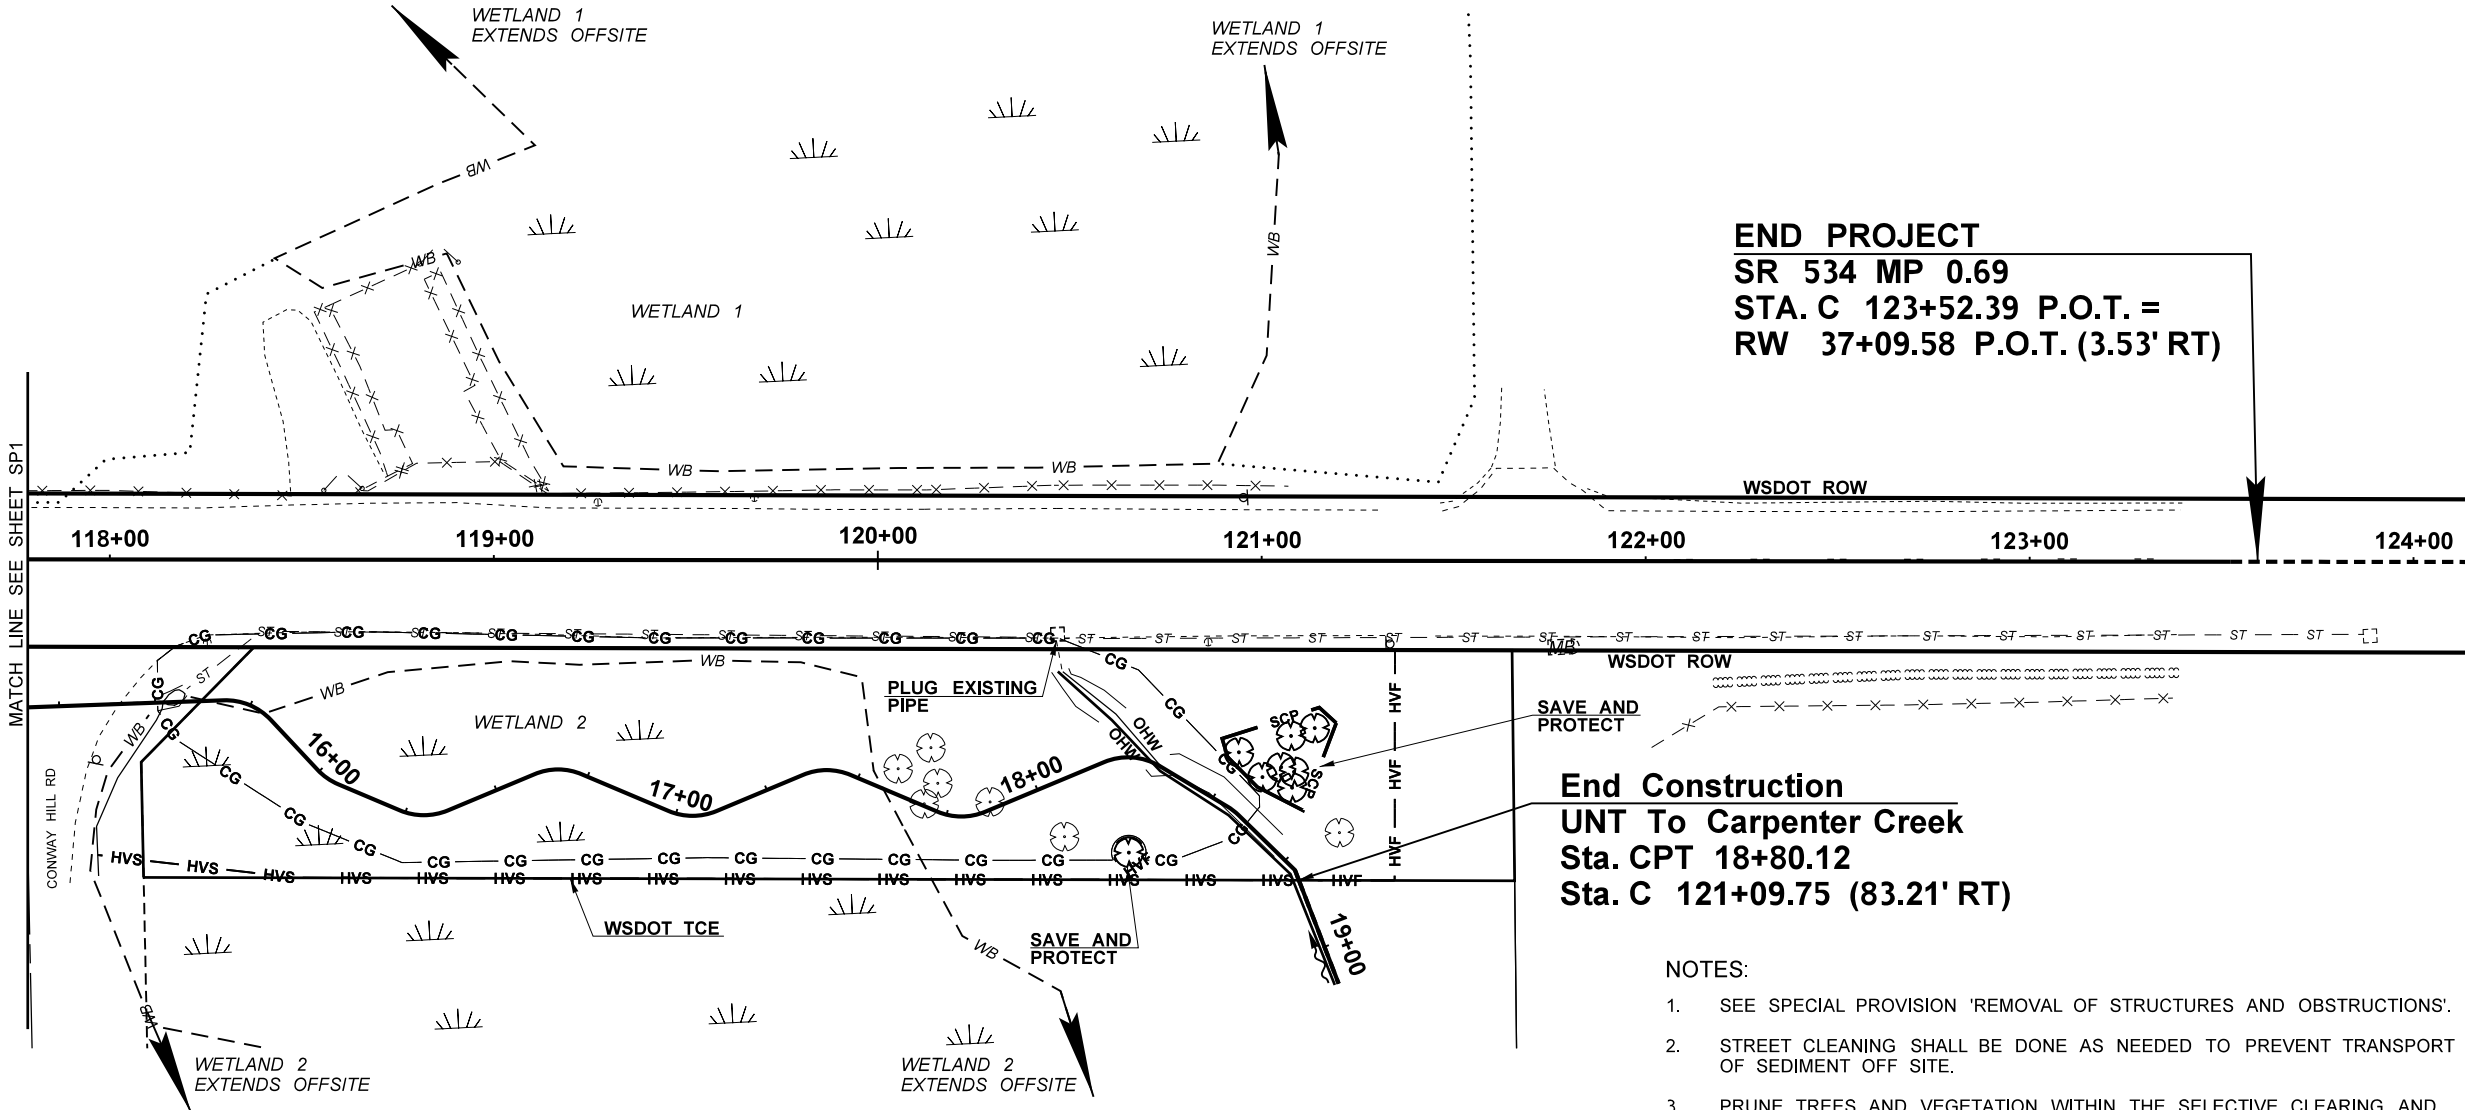


End Construction
UNT To Carpenter Creek
Sta. CPT 18+80.12
Sta. C 121+09.75 (83.21' RT)

- NOTES:
- SEE SPECIAL PROVISION 'REMOVAL OF STRUCTURES AND OBSTRUCTIONS'.
 - STREET CLEANING SHALL BE DONE AS NEEDED TO PREVENT TRANSPORT OF SEDIMENT OFF SITE.
 - PRUNE TREES AND VEGETATION WITHIN THE SELECTIVE CLEARING AND PRUNING AREA AS NEEDED.
 - REMOVE AND RESET SIGNS AND GUIDE POSTS AS NEEDED FOR CONSTRUCTION AND SHALL BE INCLUDED IN THE LUMP SUM BID ITEM "ROADWAY SURVEYING".
 - SEE SHEET EC1 AND EC2 FOR PERMITTED WORK ACTIVITIES.

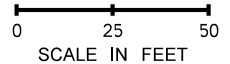


FILE NAME T:\412334\XL6097 SR534 Trib to Carpenter Ck FPI\CAE\CAD\ContractPlans\SR534_100_PS_SitePrep-TESE.dgn										 SEE CT1 DATE	P.E. STAMP BOX	DATE	P.E. STAMP BOX	 Washington State Department of Transportation	Plot 2	
TIME 5:07:52 PM				REGION NO. 10	STATE WASH	PLAN REF NO SP2										
DATE 10/4/2022				JOB NUMBER 22A021		SHEET 13 OF 48 SHEETS										
PLOTTED BY hardoug				CONTRACT NO.												
DESIGNED BY D. HARRIS				LOCATION NO.												
ENTERED BY D. HARRIS																
CHECKED BY A. WILLIAMS						SITE PREPARATION / TESC										
PROJ. ENGR. S. BEIER																
REGIONAL ADM. B. NIELSEN																
REVISION				DATE	BY											

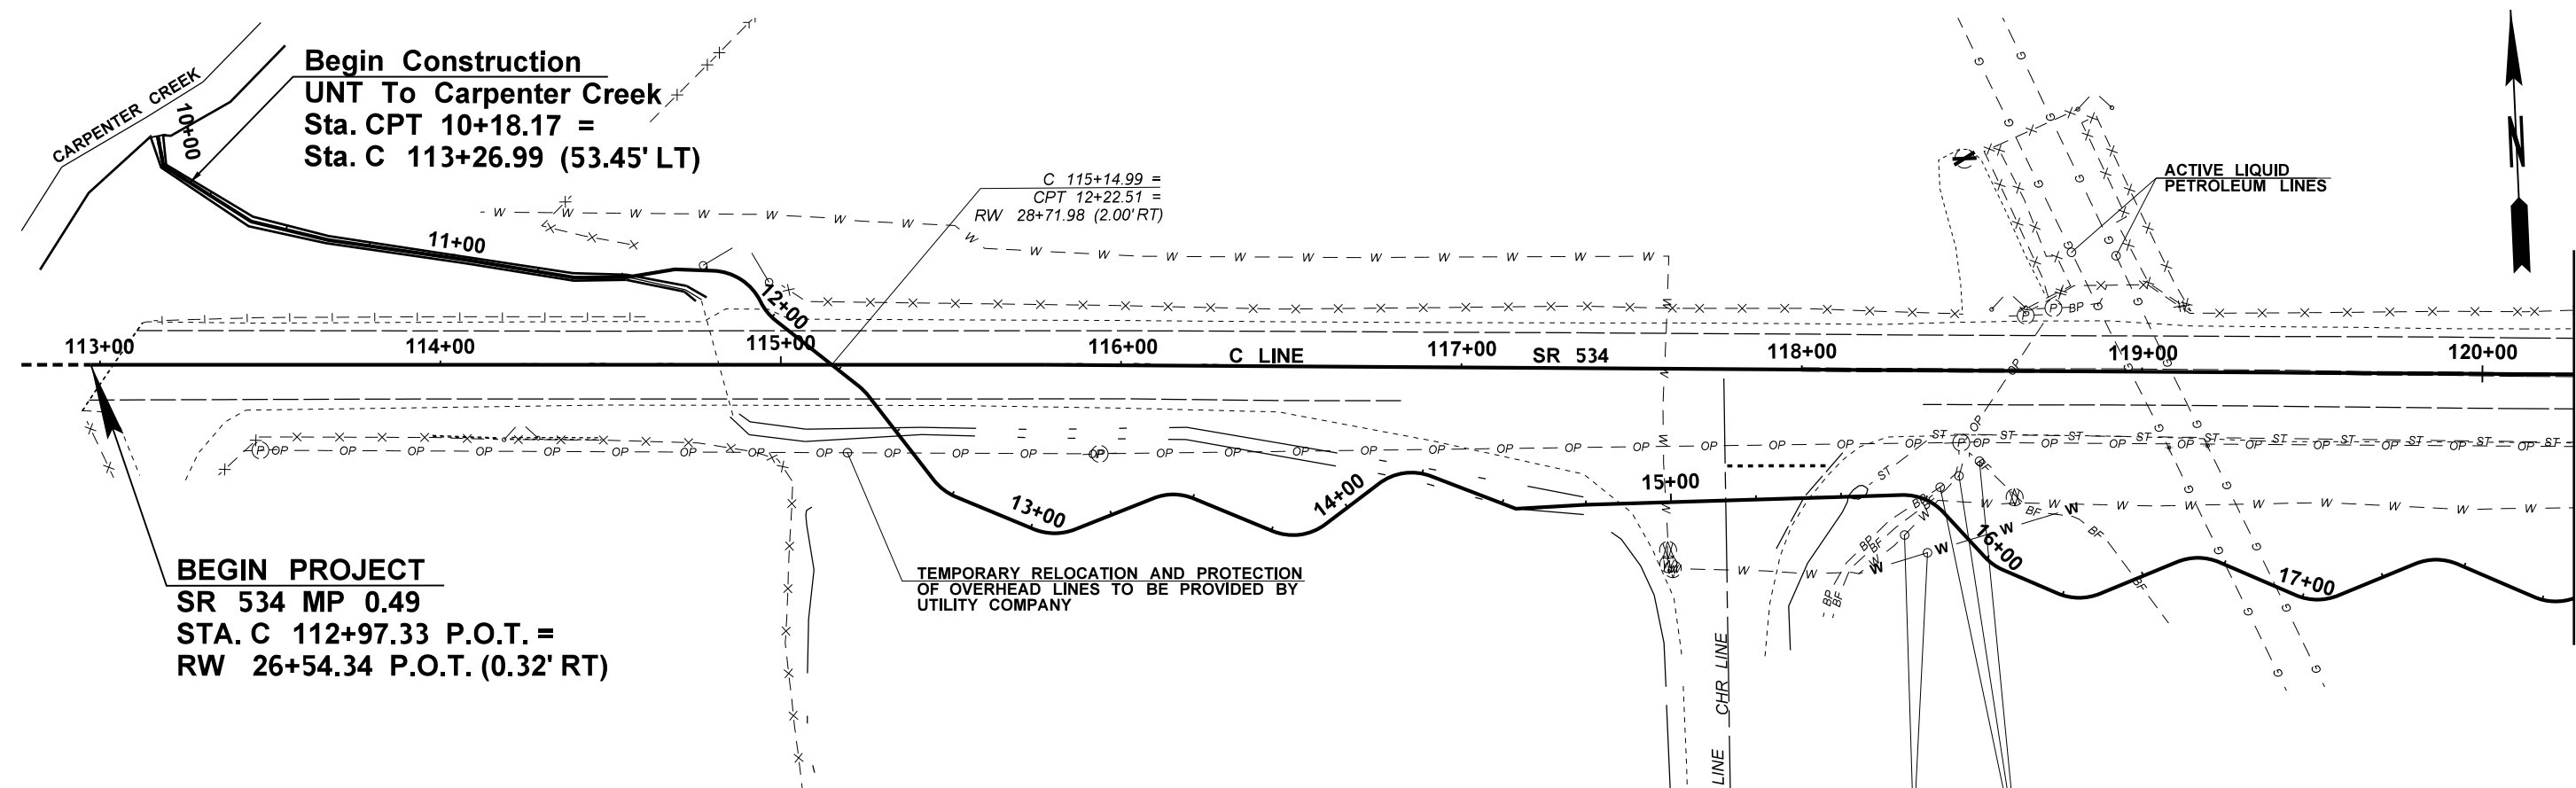


GENERAL NOTES:

- SEE OLYMPIC PIPE LINE COMPANY GENERAL DESIGN & CONSTRUCTION STANDARDS IN CONTRACT PROVISIONS WHEN PERFORMING WORK AROUND THE ACTIVE LIQUID PETROLEUM LINES. THE CONTRACTOR SHALL SUBMIT AND EQUIPMENT INVENTORY LIST PER THESE STANDARDS PRIOR TO WORK.
- ANY EXCAVATION WITHIN TWO FEET (2') OF THE LIQUID PETROLEUM LINES SHALL BE DONE BY HAND OR OTHER NON-MECHANICAL MEANS AS APPROVED BY BP PERSONNEL WHO ARE ON-SITE AND CAN REVIEW THE WORK.
- UTILITY LOCATIONS ARE APPROXIMATE. CONTRACTOR TO VERIFY UTILITY LOCATIONS PRIOR TO EXCAVATION.





LEGEND	
--- ST --- ST ---	EXISTING STORM SEWER
-----	EXISTING CULVERT
- OP - - OP - - OP -	EXISTING ABOVE GROUND POWER
--- G --- G ---	EXISTING GAS LINE
- W - - W - - W	EXISTING WATER LINE
- W - - W - - W	NEW WATER LINE
[]	EXISTING CATCH BASIN
[]	EXISTING WATER METER BOX
[]	EXISTING WATER VALVE
(P)	EXISTING POWER POLE

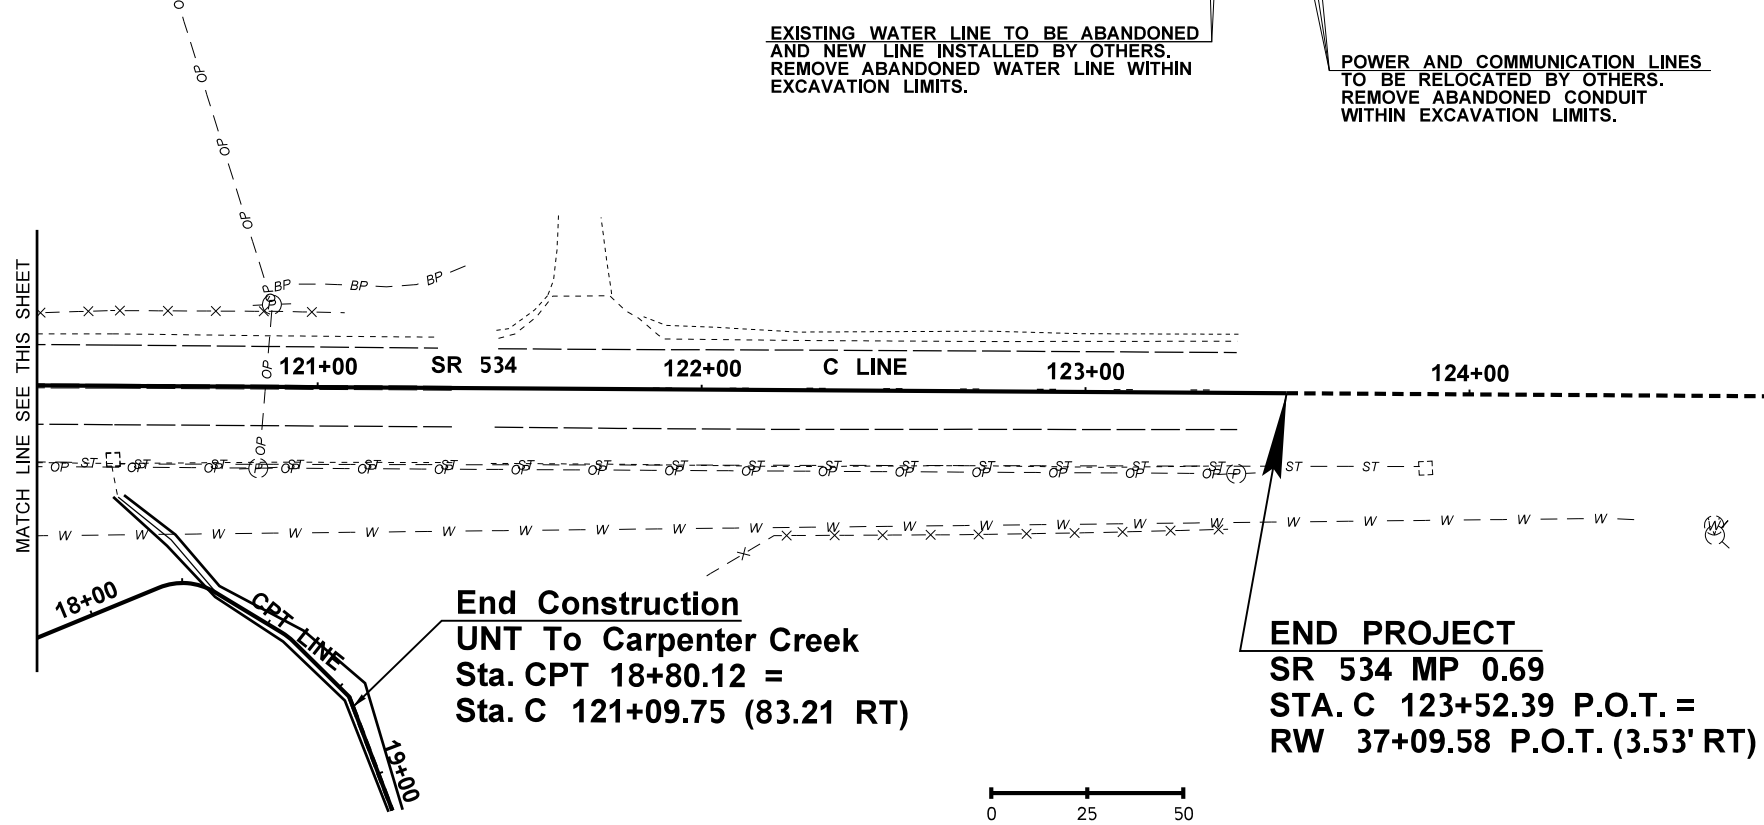


FILE NAME T:\412334\XL6097 SR534 Trib to Carpenter Ck FPI\CAE\CAD\ContractPlans\SR534_110_PS_EXUT.dgn		REGION NO. STATE		FED.AID PROJ.NO.				 Washington State Department of Transportation		SR 534 UNNAMED TRIBUTARY TO CARPENTER CR FISH PASSAGE		Plot 1 PLAN REF NO EU1
TIME 5:09:37 PM	DATE 10/4/2022	10	WASH							EXISTING UTILITIES		SHEET 14 OF 48 SHEETS
PLOTTED BY hardoug	DESIGNED BY D. HARRIS			JOB NUMBER 22A021		SEE CT1						
ENTERED BY J. MOE	CHECKED BY A. WILLIAMS			CONTRACT NO.	LOCATION NO.							
PROJ. ENGR. S. BEIER												
REGIONAL ADM. B. NIELSEN	REVISION	DATE	BY									

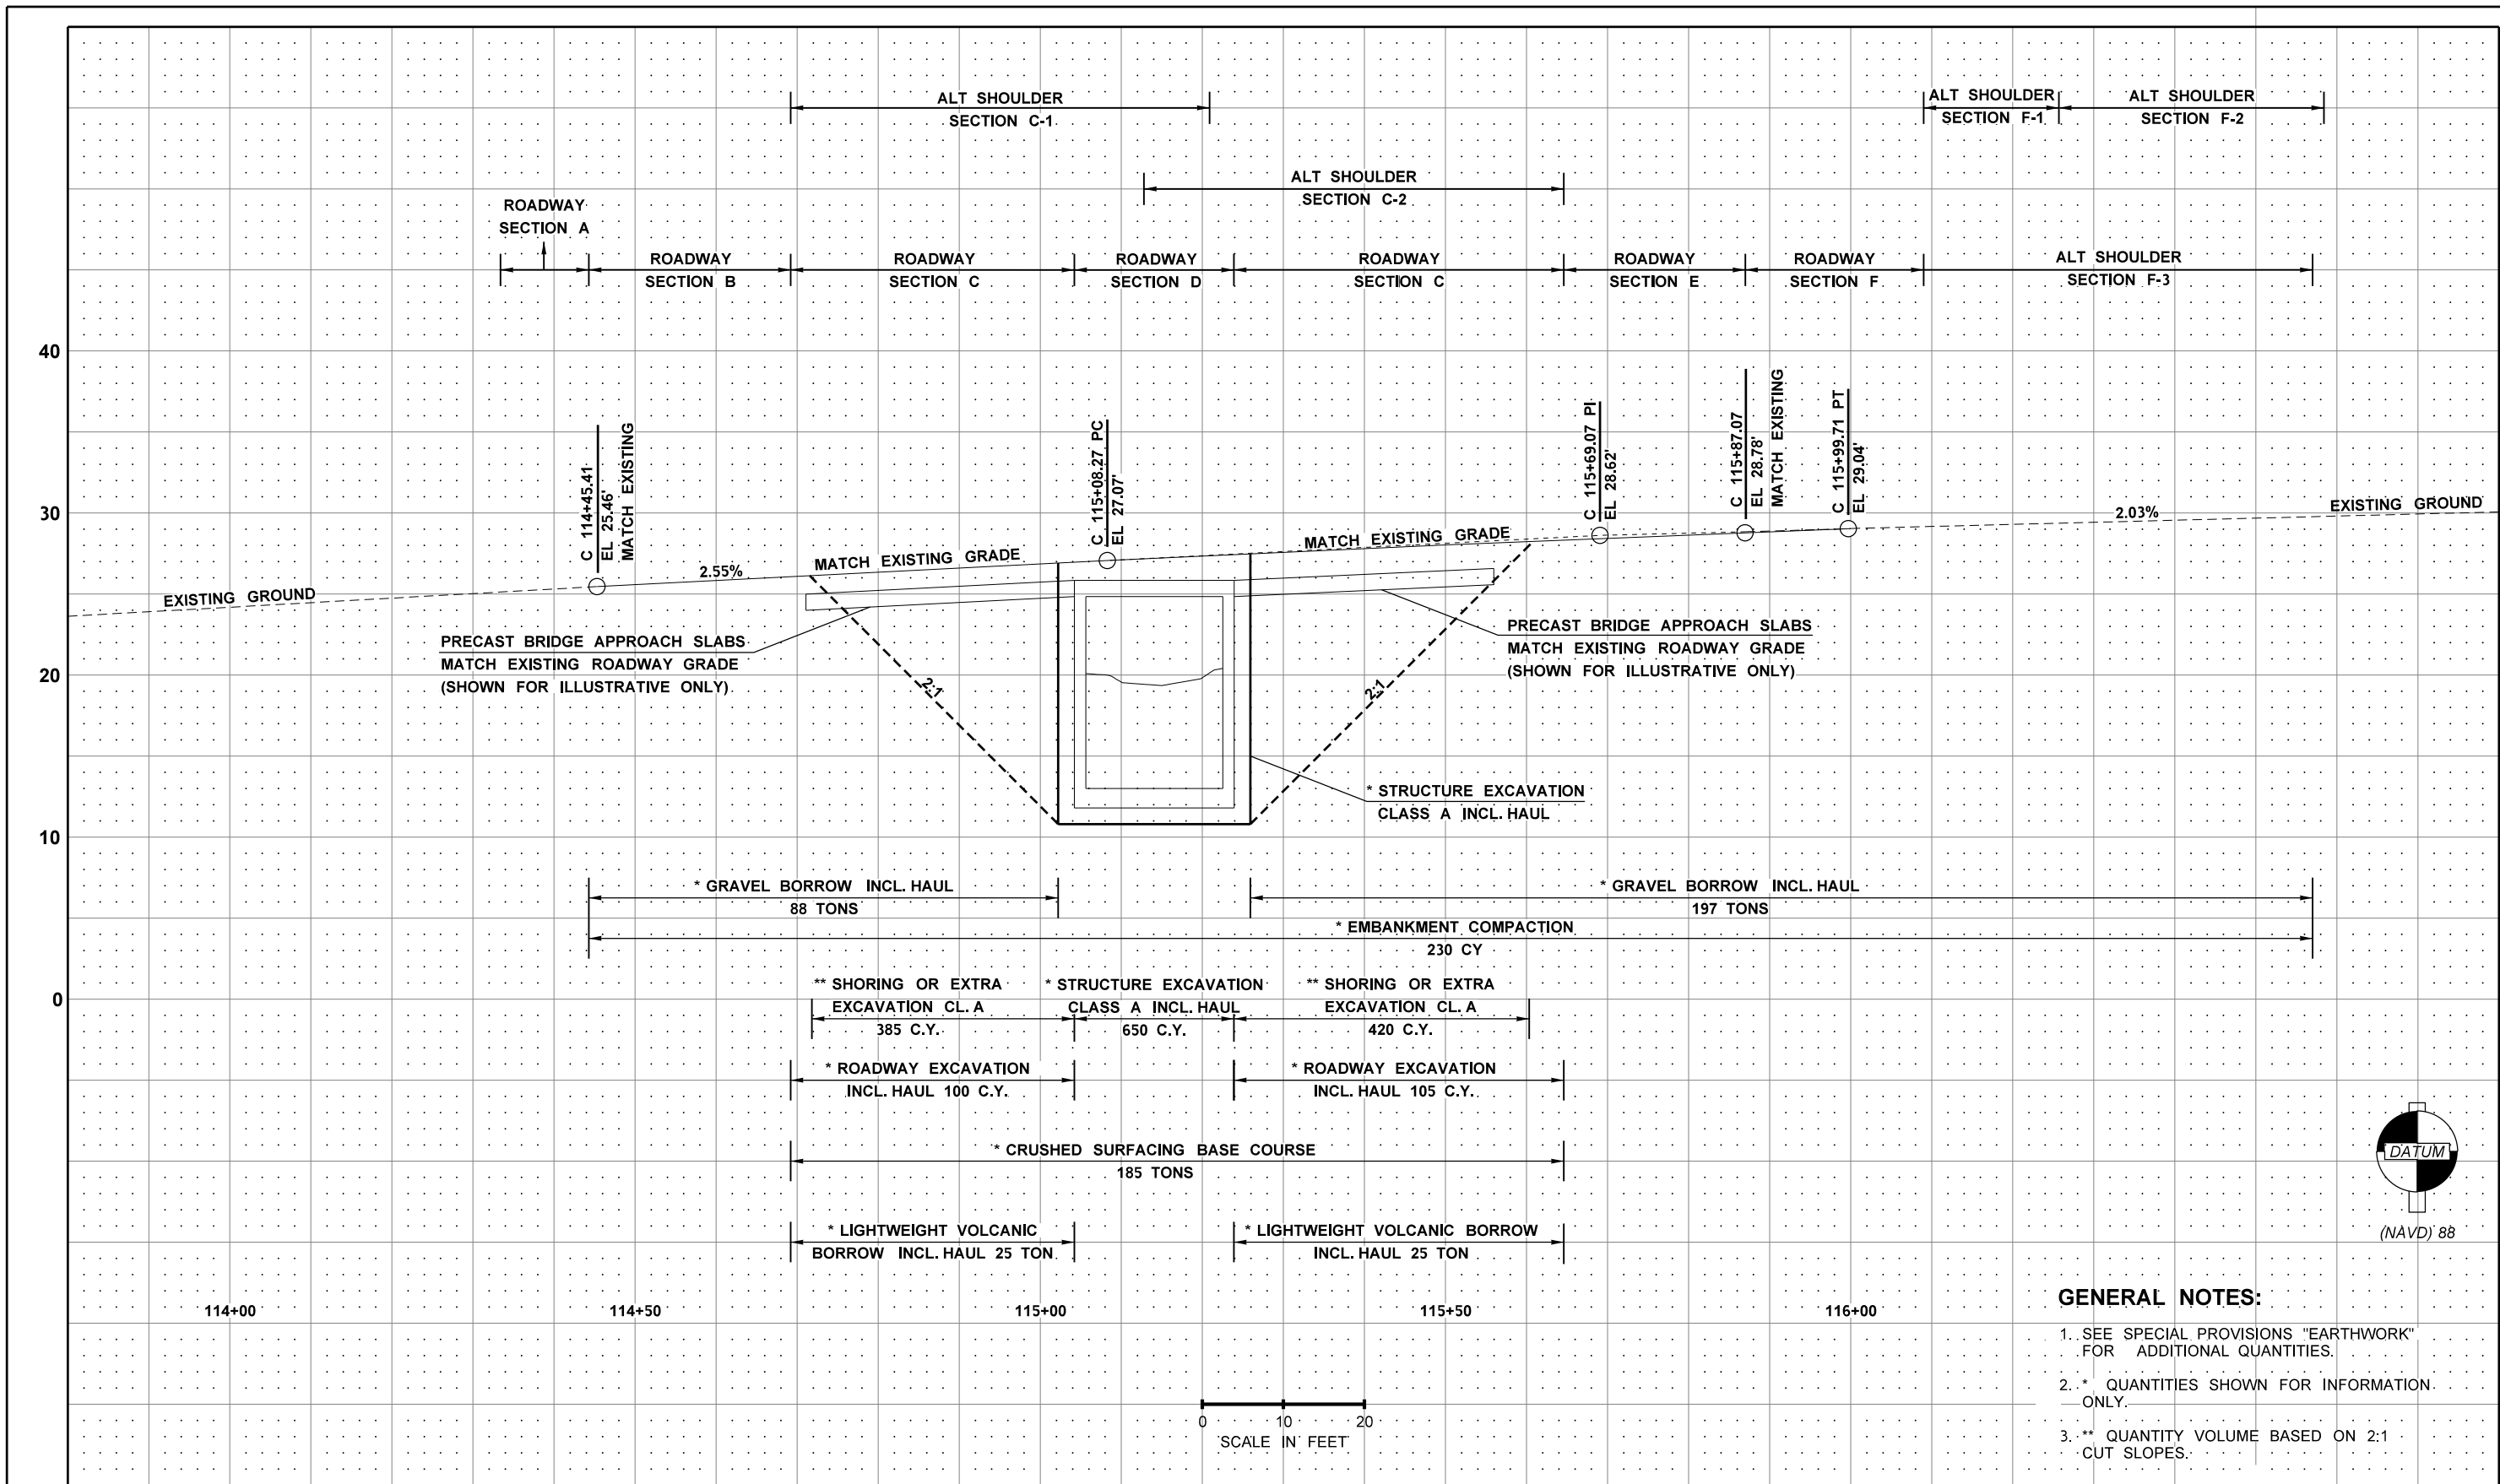


FILE NAME T:\412334\XL6097 SR534 Trib to Carpenter Ck FP\CAE\CAD\ContractPlans\SR534_120_PS_RP.dgn		REGION NO. STATE		FED.AID PROJ.NO.				 Washington State Department of Transportation		SR 534		Plot 1
TIME 3:29:59 PM		10	WASH							UNNAMED TRIBUTARY TO CARPENTER CR		PLAN REF. NO. RP1
DATE 10/6/2022										FISH PASSAGE		SHEET 15 OF 48 SHEETS
PLOTTED BY HarDoug										ROADWAY PROFILE		
DESIGNED BY D. HARRIS												
ENTERED BY D. HARRIS												
CHECKED BY A. WILLIAMS												
PROJ. ENGR. S. BEIER												
REGIONAL ADM. B. NIELSEN												
	REVISION		DATE	BY								

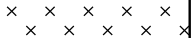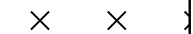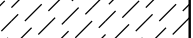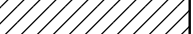IMPACT TYPE	LEGEND	PERMITTED WORK ACTIVITIES
STREAM IMPACT TEMPORARY		FISH EXCLUSION, LABOR OPERATIONS, STREAM DIVERSION.
STREAM IMPACT PERMANENT		EXCAVATION, FILL, CLEARING AND GRUBBING, EQUIPMENT OPERATIONS, AND PLANTING.
STREAM BUFFER TEMPORARY IMPACT		EXCAVATION, FILL, CLEARING AND GRUBBING, EQUIPMENT OPERATIONS, AND PLANTING.
STREAM BUFFER PERMANENT IMPACT		EXCAVATION, CLEARING AND GRUBBING, EQUIPMENT OPERATIONS, PLANTING, AND CONVERSION TO STREAM.
WETLAND IMPACT PERMANENT		EXCAVATION, CLEARING AND GRUBBING, EQUIPMENT OPERATIONS, PLANTING, AND CONVERSION TO STREAM OR BUFFER.
WETLAND IMPACT TEMPORARY		MOWING, EQUIPMENT OPERATIONS, TEMPORARY STORAGE, PLANTING, AND SEEDING.

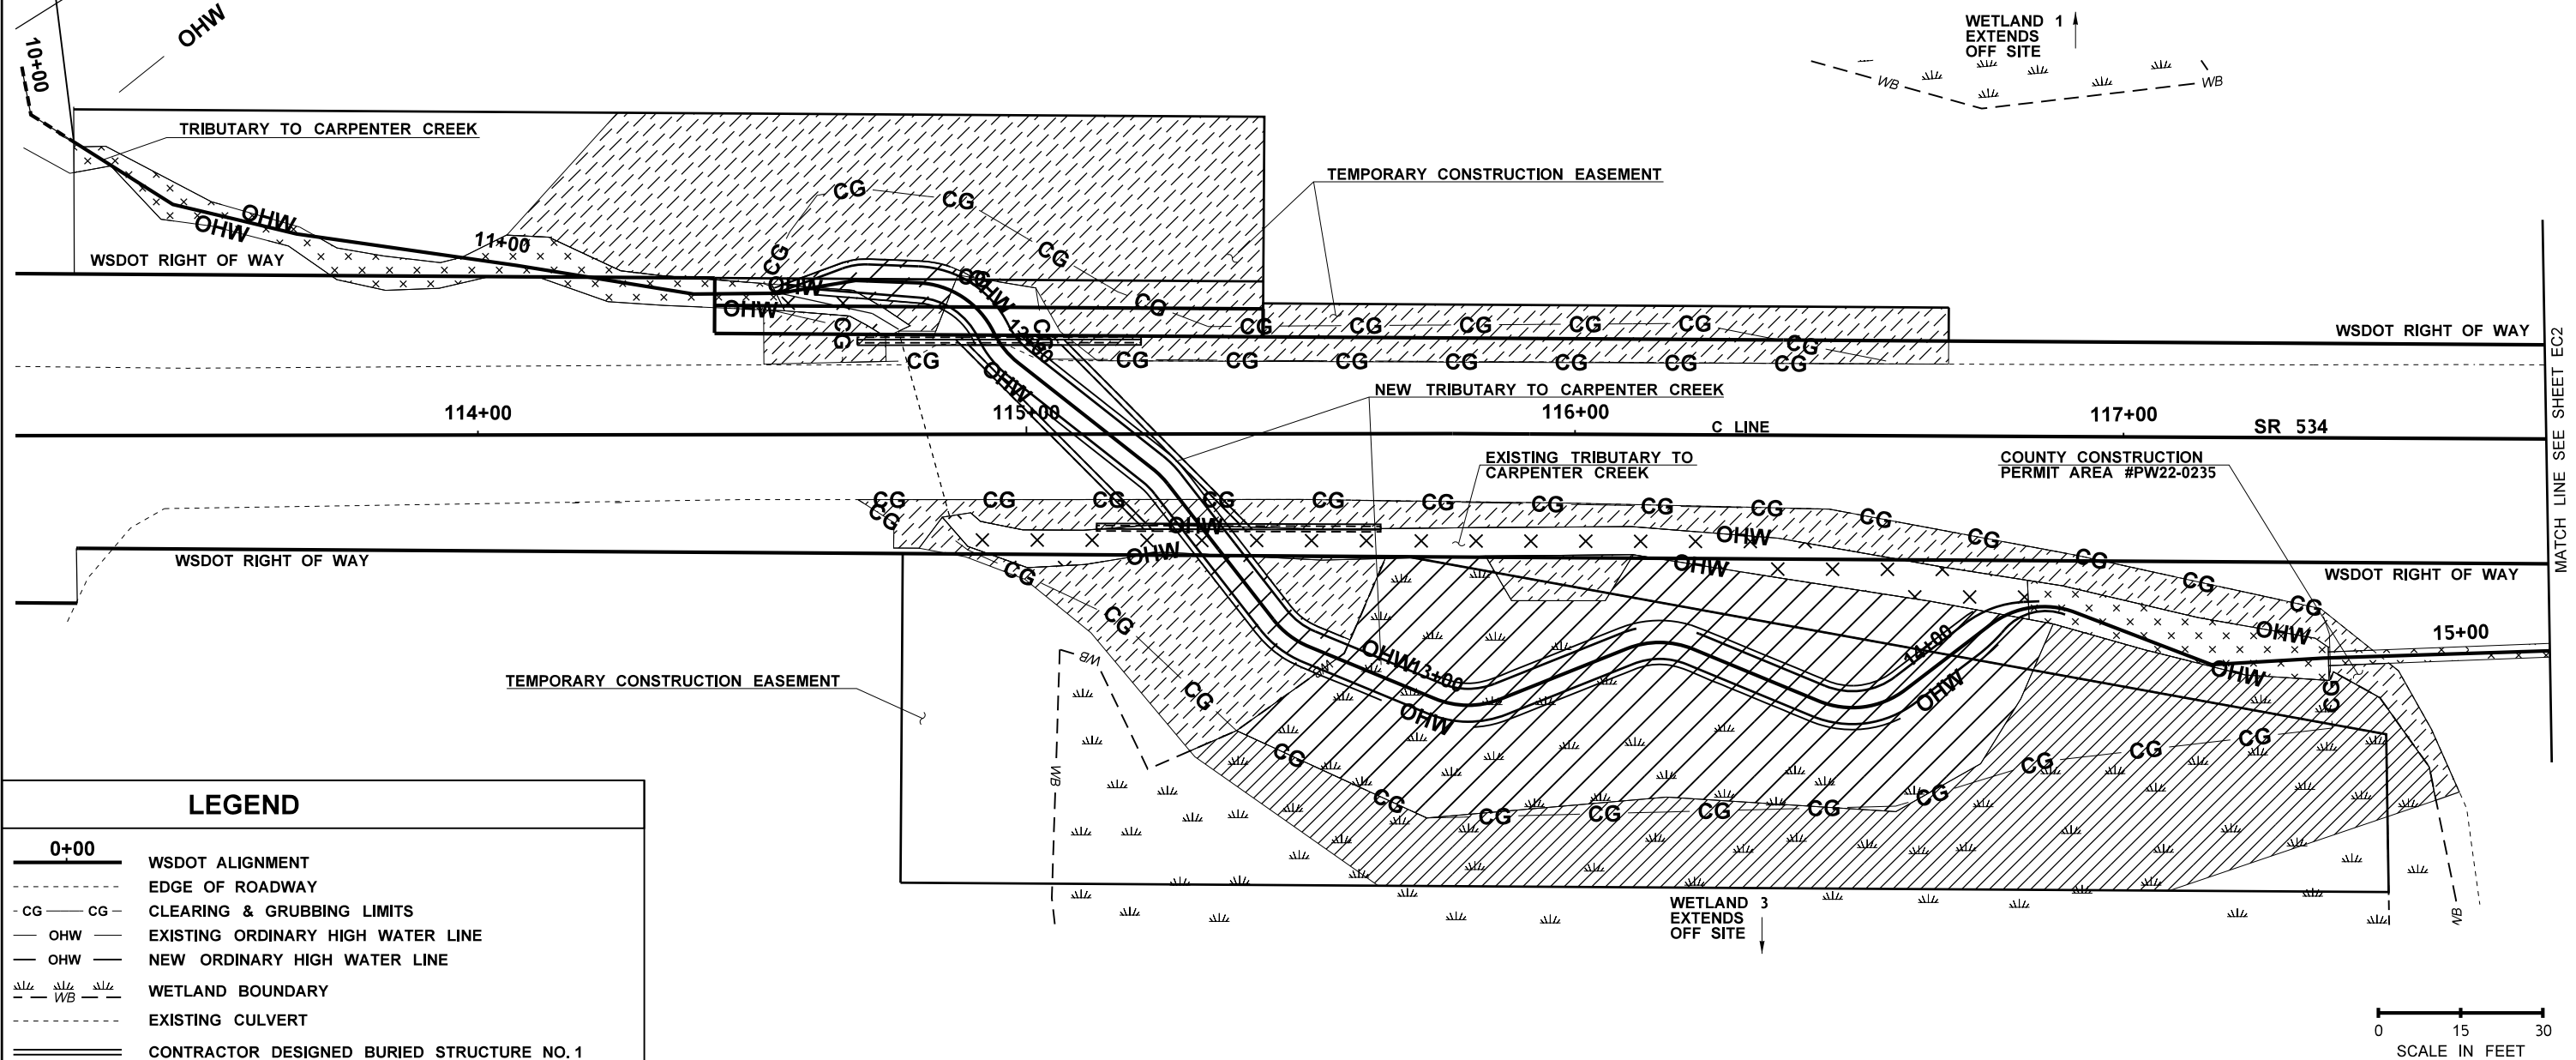

LEGEND	
0+00	WSDOT ALIGNMENT
-----	EDGE OF ROADWAY
- CG — CG -	CLEARING & GRUBBING LIMITS
— OHW —	EXISTING ORDINARY HIGH WATER LINE
— OHW —	NEW ORDINARY HIGH WATER LINE
$\frac{ }{ }$ — $\frac{ }{WB}$ — $\frac{ }{ }$	WETLAND BOUNDARY
-----	EXISTING CULVERT
=====	CONTRACTOR DESIGNED BURIED STRUCTURE NO.1


FILE NAME T:\412334\XL6097 SR534 Trib to Carpenter Ck FPI\CAE\CAD\ContractPlans\SR534_130_PS_ECP.dgn										 Washington State Department of Transportation		SR 534 UNNAMED TRIBUTARY TO CARPENTER CR FISH PASSAGE		Plot 11
TIME 5:11:09 PM					REGION NO.	STATE	FED.AID PROJ.NO.	PLAN REF NO						
DATE 10/4/2022					10	WASH		EC1						
PLOTTED BY hardoug					JOB NUMBER									
DESIGNED BY D. HARRIS					22A021									
ENTERED BY J. MOE					CONTRACT NO.									
CHECKED BY A. WILLIAMS					LOCATION NO.									
PROJ. ENGR. S. BEIER									SHEET					
REGIONAL ADM. B. NIELSEN			REVISION	DATE	BY				16					
												OF		
												48		
												SHEETS		

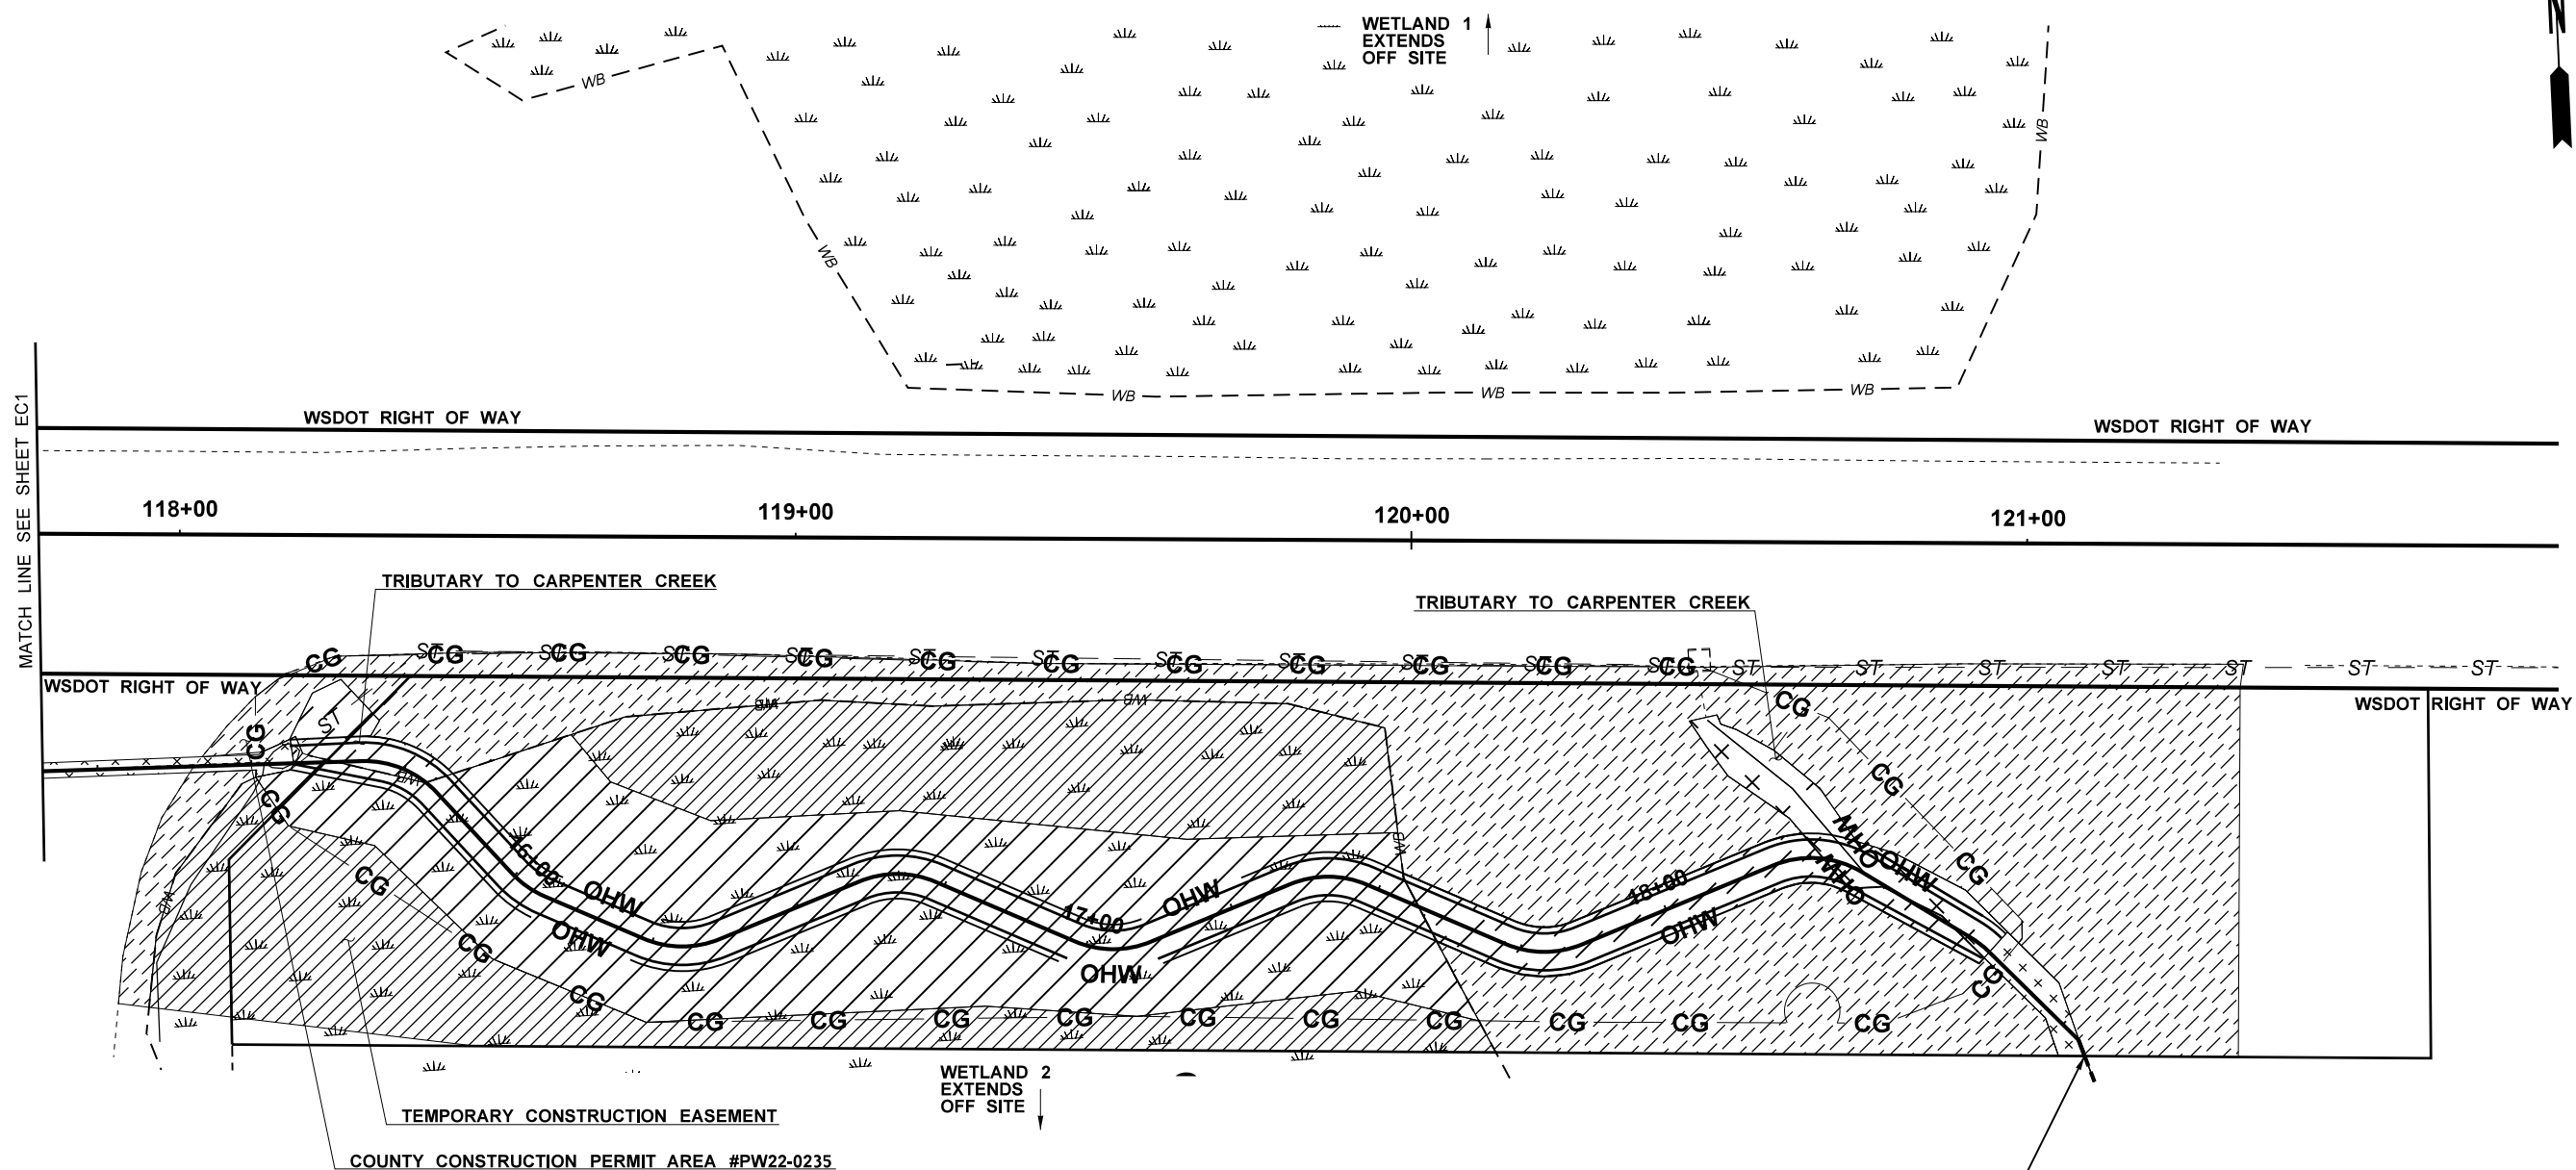

LEGEND


- 0+00** WSDOT ALIGNMENT
- EDGE OF ROADWAY
- CG - CLEARING & GRUBBING LIMITS
- OHW — EXISTING ORDINARY HIGH WATER LINE
- OHW — NEW ORDINARY HIGH WATER LINE
- Wetland Boundary Symbols
- EXISTING CULVERT
- ===== CONTRACTOR DESIGNED BURIED STRUCTURE NO.1

End Construction
UNT To Carpenter Creek
Sta. CPT 18+80.12 =
Sta. C 121+09.75 (83.21' RT)

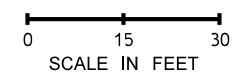


FILE NAME T:\412334\XL6097 SR534 Trib to Carpenter Ck FP\CAE\CAD\ContractPlans\SR534_130_PS_ECP.dgn		REGION NO. STATE		FED.AID PROJ.NO.		Washington State Department of Transportation		SR 534 UNNAMED TRIBUTARY TO CARPENTER CR FISH PASSAGE		Plot 12	
TIME 5:11:26 PM		10	WASH					EC2		PLAN REF NO	
DATE 10/4/2022		JOB NUMBER		22A021		DATE		ENVIRONMENTAL COMPLIANCE PLAN		SHEET 17 OF 48 SHEETS	
PLOTTED BY hardoug		CONTRACT NO.		LOCATION NO.							
DESIGNED BY D. HARRIS		REVISION		DATE		P.E. STAMP BOX	DATE	P.E. STAMP BOX		DATE	
ENTERED BY J. MOE											
CHECKED BY A. WILLIAMS											
PROJ. ENGR. S. BEIER											
REGIONAL ADM. B. NIELSEN											

- NOTES:**
1. SEE ALIGNMENT PLAN AL1 FOR UNNAMED TRIBUTARY TO CARPENTER CREEK ALIGNMENT.
2. SEE GRADING PLAN, SHEETS GR1-GR2 FOR CUT AND FILL LIMITS.
3. SEE STREAM DETAILS SHEET DE1 FOR TYPICAL STREAM SECTIONS.
SEE STREAM DETAILS SHEET DE4 FOR COARSE BAND AND SPAWNING BAND DETAILS.
4. SEE STREAM SHEET CR3 FOR WOODY MATERIAL TABLE. SEE WOODY MATERIAL DETAIL SHEET DE2 FOR WOODY MATERIAL WITH BOLE ORIENTED IN MAIN CHANNEL.
SEE WOODY MATERIAL DETAIL SHEET DE3 FOR WOODY MATERIAL WITH ROOTWAD ORIENTED IN MAIN CHANNEL.
WOODY MATERIAL SHADING DEPICTS AREA TO BE FULLY BURIED BELOW FINAL GRADE.
SEE SPECIAL PROVISION "WOODY MATERIAL".
5. LOCATIONS AND ORIENTATIONS OF STREAMBED FEATURES (WOODY MATERIAL, COARSE BANDS, SPAWNING BANDS, LOW FLOW CHANNEL AND SCOUR POOLS) AS SHOWN ON THIS SHEET ARE APPROXIMATE AND SHALL BE STAKED PER PLAN BY THE CONTRACTOR AND APPROVED BY THE ENGINEER. FINAL LOCATION AND ORIENTATION OF THESE STREAMBED FEATURES SHALL BE DIRECTED BY THE ENGINEER.
6. SEE UTILITY PLANS FOR REMOVALS AND RELOCATIONS.

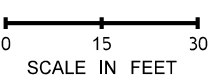

LEGEND	
15+00	STREAM ALIGNMENT
20+00	STREAM LOW FLOW LINE
EXISTING ROADWAY CENTERLINE	
RIGHT OF WAY	
TEMPORARY CONSTRUCTION EASEMENT	
STREAM BANK	
EXISTING DITCH LINE	
FLOW DIRECTION	
EXISTING STREAM CHANNEL	
WING WALL	
G - G - EXISTING GAS LINE	
ST - ST - STORM SEWER LINE	
ST - ST - EXISTING STORM SEWER LINE	
W - W - EXISTING WATER LINE	
OP - OP - EXISTING OVERHEAD UTILITY	
EXISTING UTILITY POLE	
BP - BP - BURIED POWER	
BF - BF - BURIED FIBER	
WOODY MATERIAL - LOG WITH ROOTWAD TYPE A	
WOODY MATERIAL - LOG WITH ROOTWAD TYPE B	
WOODY MATERIAL - LOG WITH ROOTWAD TYPE C	
WOODY MATERIAL - LOG WITHOUT ROOTWAD TYPE C	
BOULDER CLUSTER	
COARSE BAND	
SPAWNING BAND	
PREFORMED SCOUR POOL	
CONSTRUCTION NOTE, SEE NOTE 4 AND SHEET CR3 FOR LWM (TYP.)	
EXISTING CATCH BASIN	
EXISTING EDGE OF PAVEMENT	
EXISTING FENCE	
GUARDRAIL	

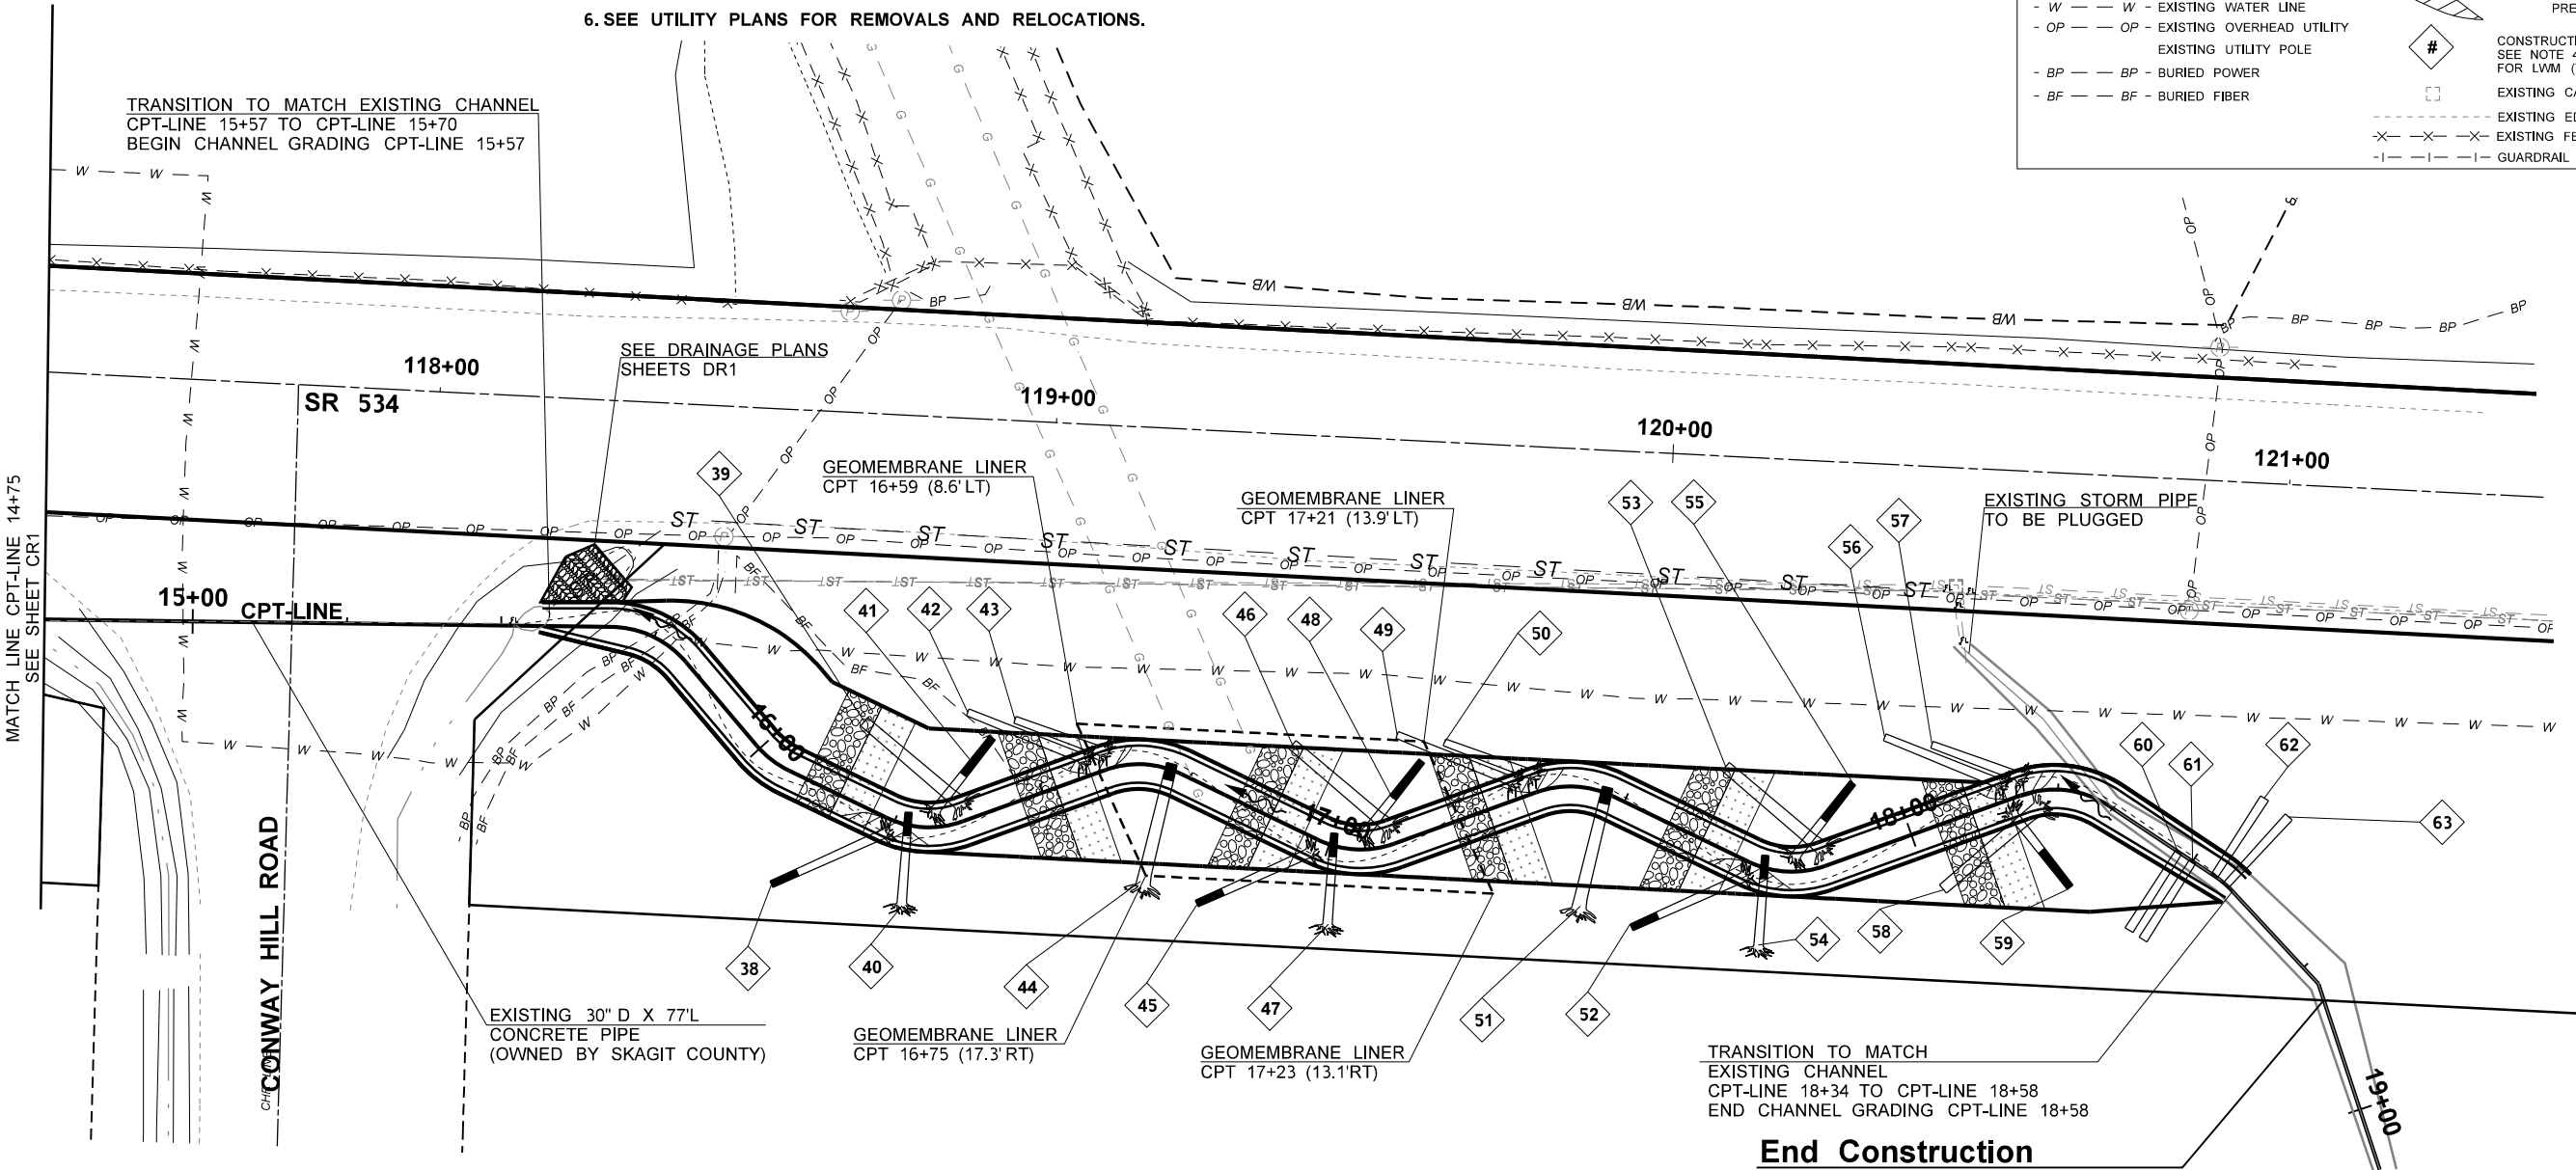

End Construction
UNT to Carpenter Creek
Sta. CPT 18+80.12
Sta. C 121+09.75 (83.21' RT)

FILE NAME	U:\PSO\Projects\Clients\1631-WSDOT\553-1631-127 AE SecretCrtoPllchuck199SvcslCADD\IDGNIPS&ESheets\CARPENTER\PS1631127_PS_CPT_CR2.dgn
TIME	4:47:26 PM
DATE	10/4/2022
PLOTTED BY	AudarJun
DESIGNED BY	A. MILLER
ENTERED BY	S. CROSIER
CHECKED BY	T. NABOURS
PROJ. ENGR.	S. BEIER
REGIONAL ADM.	B. NIELSEN
REVISION	DATE BY
REGION NO.	STATE
10	WASH
JOB NUMBER	22A021
CONTRACT NO.	LOCATION NO.
FED.AID PROJ.NO.	

P.E. STAMP BOX



P.E. STAMP BOX



SR 534
UNNAMED TRIBUTARY TO CARPENTER CR
FISH PASSAGE
STREAM PLAN

PLAN REF NO
CR2
SHEET
20
OF
48
SHEETS




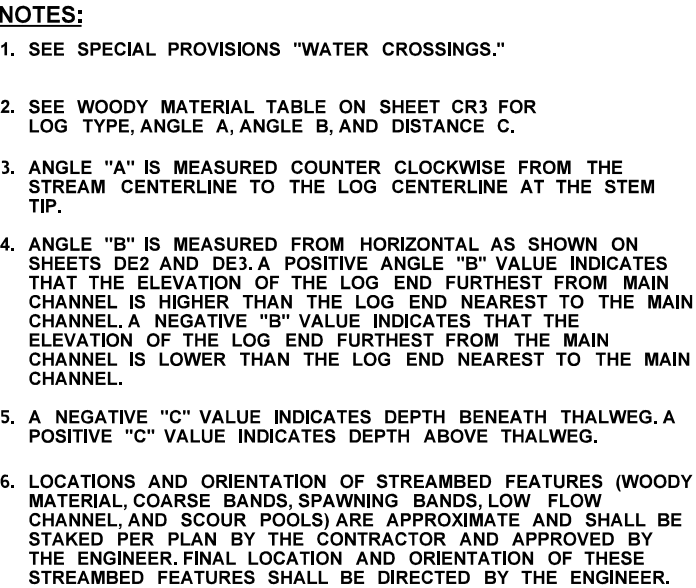


Diagram illustrating a cross-section of a streambed and surrounding ground. Key features and labels include:



- EXISTING GROUND**: Indicated by a dashed line at the top.
- WOODY MATERIAL TYPE A, B OR C**: Indicated by a dashed line on the right side, with a reference to **SEE NOTE 2**.
- FINISHED GROUND**: Indicated by a dashed line on the right side.
- THALWEG AT STATION OF STEM TIP**: A vertical dashed line labeled **CPT-LINE** and **€** passing through the center of the streambed.
- HORIZONTAL**: A dashed line indicating the horizontal reference for **ANGLE B**.
- ANGLE B**: The angle between the horizontal line and the streambed slope.
- STREAMBED MATERIAL**: Indicated by a cluster of circles, with a reference to **SEE NOTE 1**.
- BURY IN STREAMBED**: Indicated by a line pointing to the streambed material.
- DISTANCE C**: Indicated by a vertical line with arrows, with a reference to **SEE NOTE 2 AND 5**.
- SLOPES**: Various slopes are labeled with ratios: **2:1**, **10:1**, and **2:1**.
- MATCH EXISTING**: Indicated by a line pointing to the left side of the diagram.

FILE NAME U:\PSO\Projects\Clients\1631-WSDOT\553-1631-127 AE SecretCrtoPllchuck\99Svc\CAD\IDGN\PS&ESheets\CARPENTER\XL6097_PS_CPT_STP_DE.dgn										Plot 3	
TIME 4:52:39 PM						REGION NO.	STATE	FED.AID PROJ.NO.			
DATE 10/4/2022						10	WASH				
PLOTTED BY AudarJun						JOB NUMBER		LOCATION NO.			
DESIGNED BY A. MILLER						22A021					
ENTERED BY S. CROSIER						CONTRACT NO.		 Washington State Department of Transportation Parametrix			
CHECKED BY T. NABOURS											
PROJ. ENGR. S. BEIER								 SR 534 UNNAMED TRIBUTARY TO CARPENTER CR FISH PASSAGE			
REGIONAL ADM. B. NIELSEN											
								 STREAM DETAILS			
											

  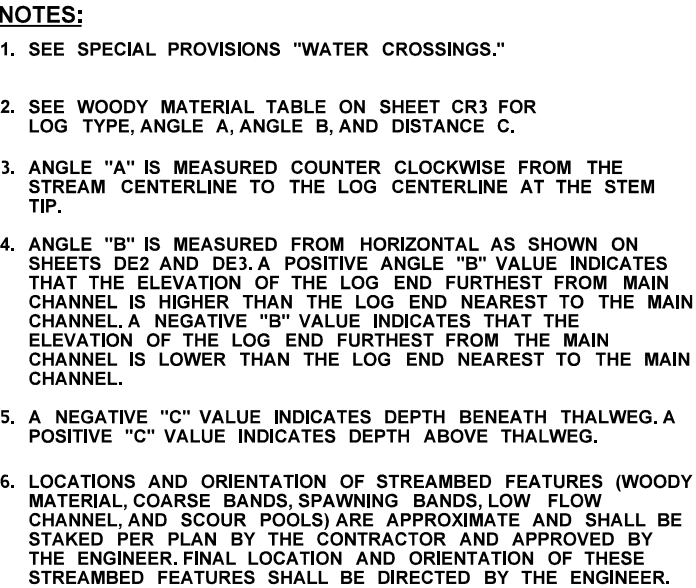

A detailed cross-section diagram of a streambed and rootwad collar. The diagram shows a streambed with a central rootwad collar. The streambed is labeled "STREAMBED MATERIAL SEE NOTE 1" and "BURY IN STREAMBED". The rootwad collar is labeled "CPT-LINE" and "THALWEG AT STATION OF ROOTWAD COLLAR". The streambed slopes are indicated by "10:1" and "2:1" ratios. The ground surface is labeled "EXISTING GROUND" and "FINISHED GROUND". A "MATCH EXISTING" line is shown on the left. A "HORIZONTAL" line is drawn across the top. An "ANGLE B SEE NOTE 2" is marked at the rootwad collar. A "DISTANCE C SEE NOTE 2 AND 5" is marked on the right. The diagram is titled "SECTION A-A (NOT TO SCALE)".

[illegible]

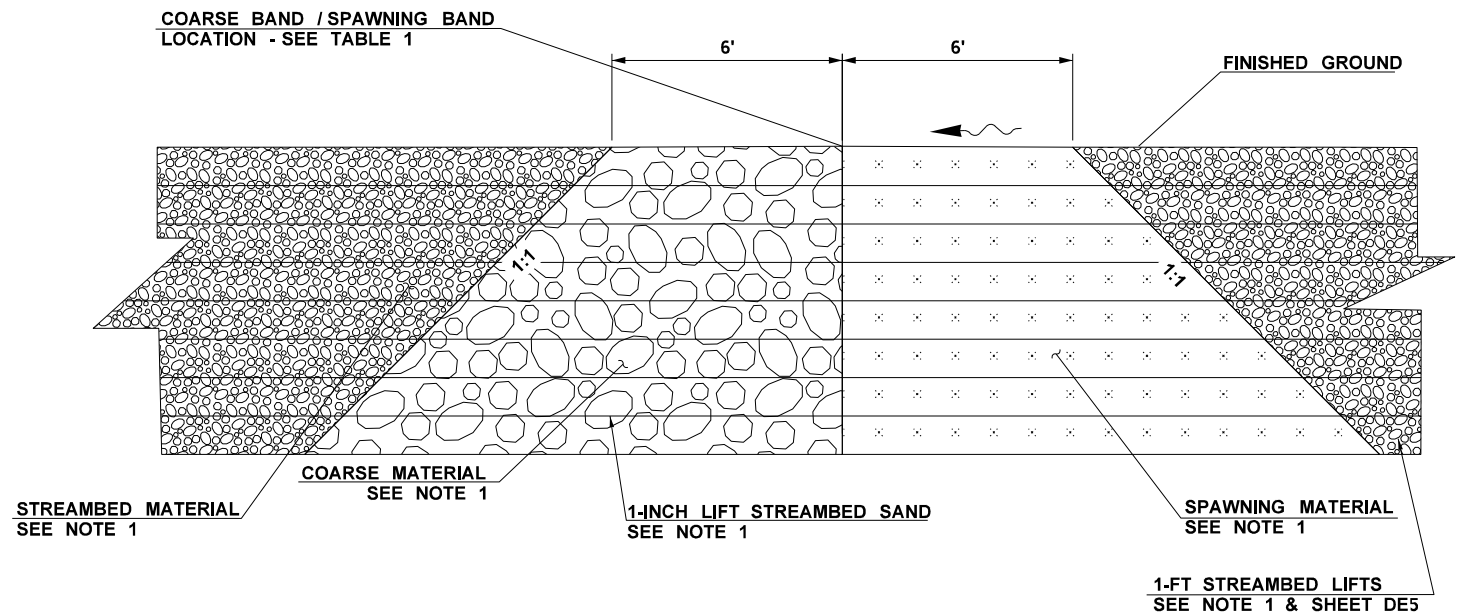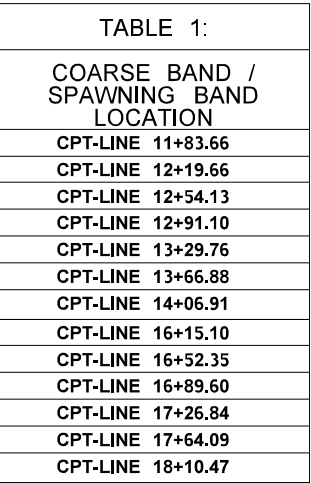


COARSE BAND AND SPAWNING BAND DETAIL


SECTION A-A
NOT TO SCALE

NOTE:

1. SEE SPECIAL PROVISIONS "WATER CROSSINGS".
SEE SHEET DES FOR STREAMBED MATERIAL
PLACEMENT DETAIL
2. LOCATIONS AND ORIENTATIONS OF STREAMBED FEATURES (WOODY
MATERIAL, COARSE BANDS, SPAWNING BANDS, LOW FLOW CHANNEL
AND SCOUR POOLS) ARE APPROXIMATE AND SHALL BE STAKED PER
PLAN BY THE CONTRACTOR AND APPROVED BY THE ENGINEER.
FINAL LOCATION AND ORIENTATION OF THESE STREAMBED FEATURES
SHALL BE DIRECTED BY THE ENGINEER.

FILE NAME U:\PSO\Projects\Clients\1631-WSDOT\553-1631-127 AE SecretCrtoPllchuck\99Svcs\CAD\IDGN\PS&ESheets\CARPENTER\XL6097_PS_CPT_STP_DE.dgn										Plot 5									
TIME 4:52:47 PM						REGION NO. STATE		FED.AID PROJ.NO.										PLAN REF NO	
DATE 10/4/2022						10 WASH												DE4	
PLOTTED BY AudarJun						JOB NUMBER 22A021		LOCATION NO.										SHEET 26 OF 48 SHEETS	
DESIGNED BY A. MILLER						CONTRACT NO.													
ENTERED BY S. CROSIER								DATE											
CHECKED BY T. NABOURS																			
PROJ. ENGR. S. BEIER								DATE											
REGIONAL ADM. B. NIELSEN		REVISION		DATE		BY													
								DATE											

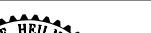				SR 534		Plot 5	
		Washington State Department of Transportation		UNNAMED TRIBUTARY TO CARPENTER CR		PLAN REF NO	
		Parametrix		FISH PASSAGE		DE4	
				STREAM DETAILS		SHEET 26 OF 48 SHEETS	
P.E. STAMP BOX		DATE					

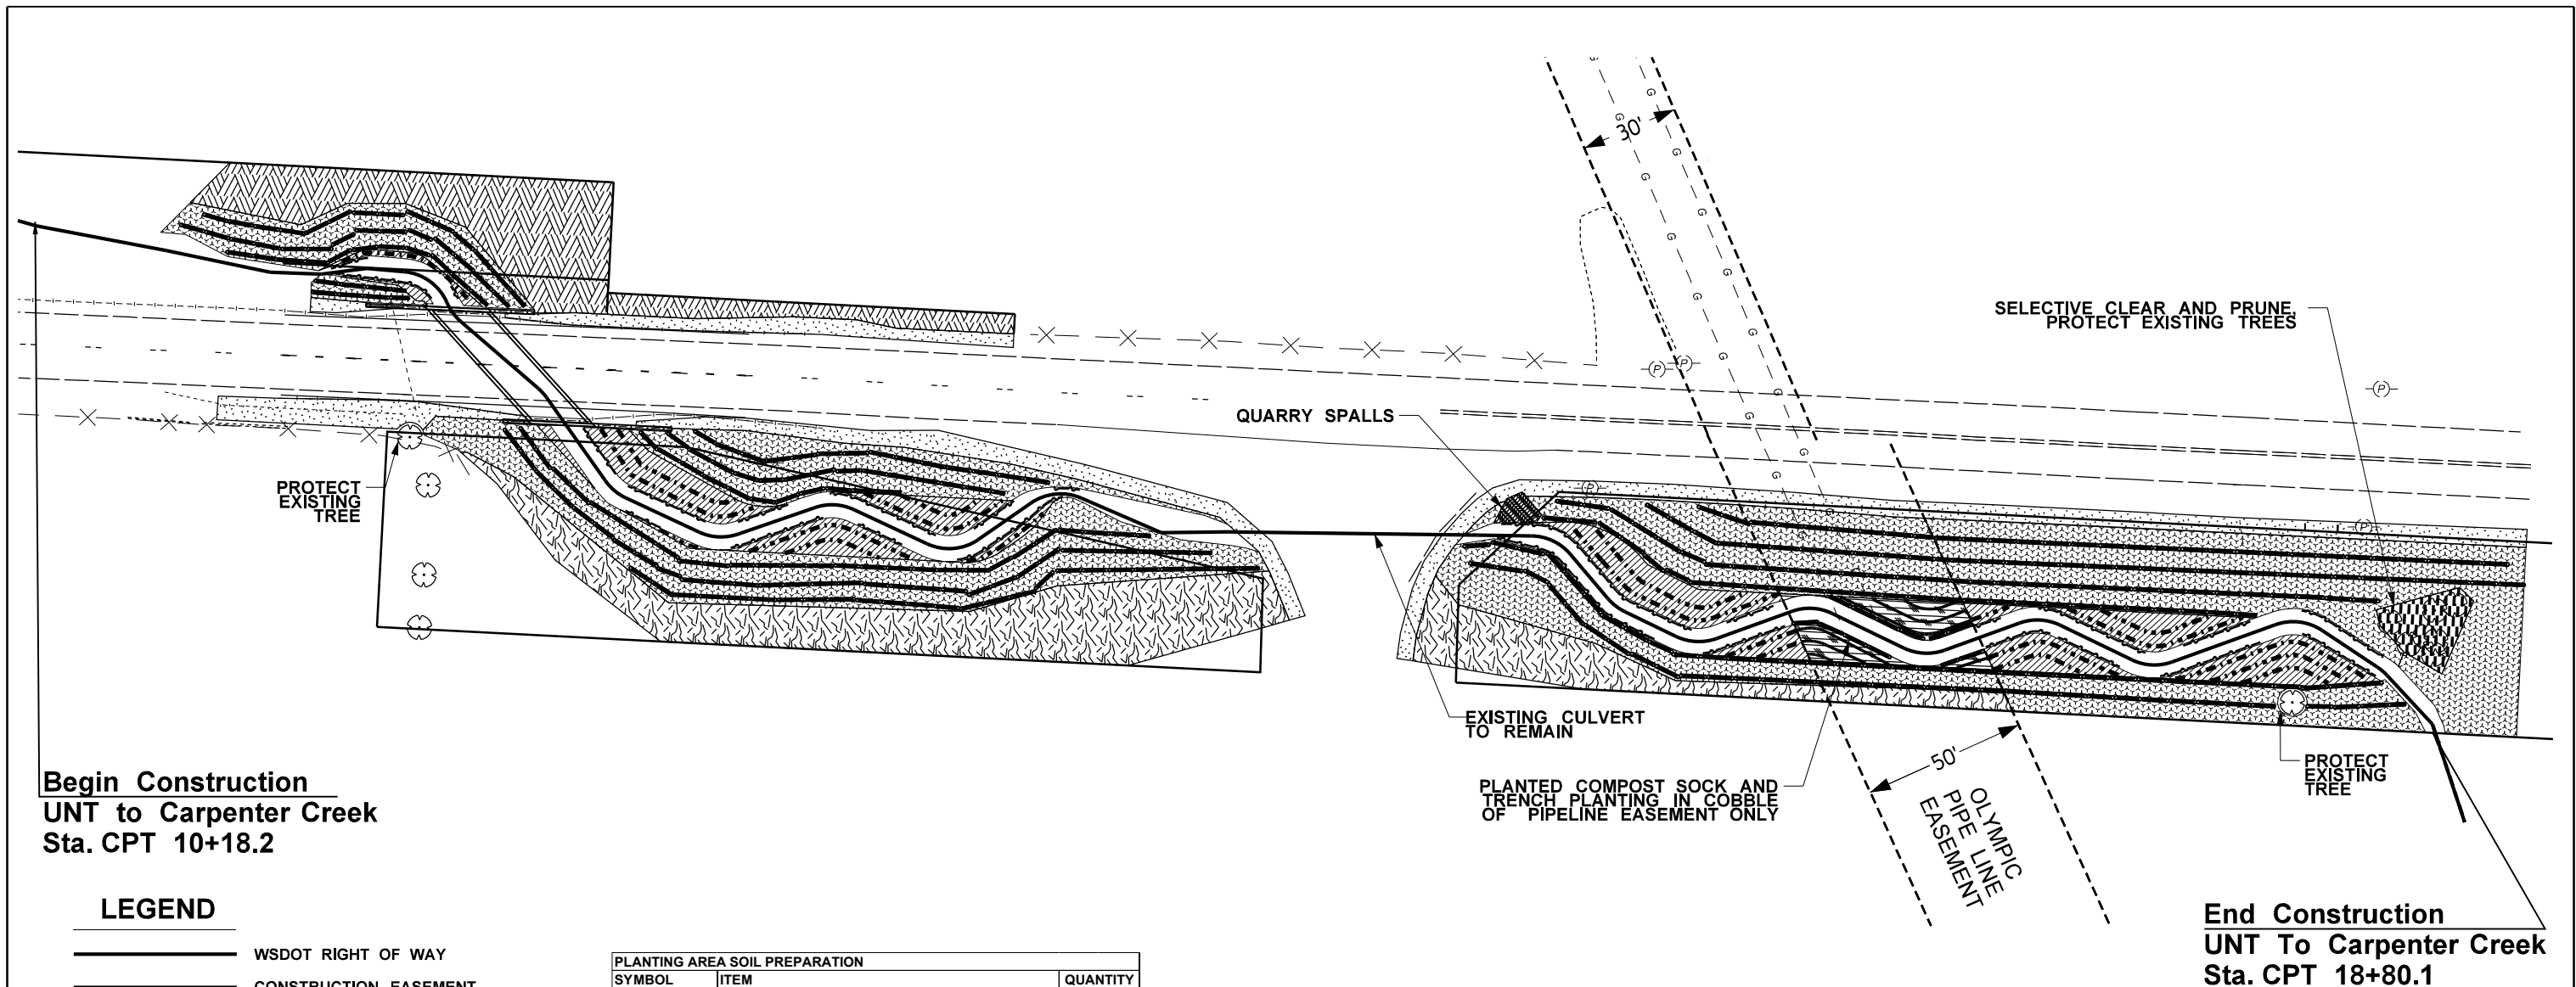

Begin Construction
UNT to Carpenter Creek
Sta. CPT 10+18.2

End Construction
UNT To Carpenter Creek
Sta. CPT 18+80.1

LEGEND


- WSDOT RIGHT OF WAY
- CONSTRUCTION EASEMENT
- EXISTING EDGE OF PAVEMENT
- SAVE AND PROTECT EXISTING TREES
- EXISTING TREE TO BE REMOVED
- EXISTING FENCE
- HVS — HVS — HIGH VISIBILITY SILT FENCE
- HVF — HVF — HIGH VISIBILITY FENCE
- CG — CG — CLEAR AND GRUB LINE
- G — G — GAS LINE
- SCP — SELECTIVE CLEARING AND PRUNING
- WB — EXISTING WETLAND BOUNDARY

PLANTING AREA SOIL PREPARATION		
SYMBOL	ITEM	QUANTITY
	COMPOST SOCK FOR SOIL STABILIZATION SEE NOTE #4	3025 LF
SYMBOL	ITEM	QUANTITY
	SOIL AMENDMENT - 3 IN. DEPTH	268 SY
	BARK OR WOOD CHIP MULCH - 3 IN. DEPTH	268 SY
SELECTIVE CLEAR AND PRUNE AREAS (SEE SPECIAL PROVISIONS)		
SYMBOL	ITEM	QUANTITY
	BARK OR WOOD CHIP MULCH RINGS - 3 IN. DEPTH	6 EA
	SOIL AMENDMENT - 3 IN. DEPTH	6 EA
SYMBOL	ITEM	QUANTITY
SEEDING, FERTILIZING AND MULCHING		
	FINE COMPOST - 3 IN. DEPTH (A) DAMP NATIVE SEED MIX	363 SY
	FINE COMPOST - 3 IN. DEPTH (B) EROSION CONTROL SEED MIX	469 SY
	FINE COMPOST - 3 IN. DEPTH (C) WET NATIVE SEED MIX	630 SY


RESTORATION BIOENGINEERING		
SYMBOL	ITEM	QUANTITY
	BRUSH LAYER LIVE BRANCHES PER 8-02.3(15)C - 4' O.C.	
	RED-OSIER DOGWOOD	868 LF
	SITKA WILLOW	
SYMBOL	ITEM	QUANTITY
	LIVE FASCINES PER 8-02.3(15)A	
	SITKA WILLOW	632 LF
	SALMONBERRY	
SYMBOL	ITEM	QUANTITY
	TRENCH PLANTING - PIPE LINE EASMENT ONLY - 18" O.C.	158 LF
	DOUGLAS SPIRAEA	70
	SALMONBERRY	70
	PACIFIC NINEBARK	70
SYMBOL	ITEM	QUANTITY
	PLANTED COMPOST SOCK - PIPE LINE EASMENTS ONLY - 18" O.C.	
	SLOUGH SEDGE	63
	SMALL FRUITED BULRUSH	63

SOIL PREPARATION NOTES:

1. PRESERVE AND PROTECT EXISTING DESIRABLE VEGETATION IN ACCORDANCE WITH SECTION 1-07.16(2). NO DISTURBANCE TO ANY VEGETATION ALONG THE PERIMETER OF THE SITE.
2. SEED ALL DISTURBED AREAS NOT OTHERWISE SHOWN AS PLANTED OR SEEDED IN THE PLANTING PLANS, PER SECTION 8-01.3(2).
3. DO NOT INCORPORATE SOIL AMENDMENT UNDER DRIP LINE OF EXISTING TREES TO BE SAVED AND PROTECTED.
4. INSTALL COMPOST SOCKS ALONG CONTOURS IN LOCATIONS AS SHOWN. LAYOUT OF COMPOST SOCKS SHALL BE APPROVED BY THE ENGINEER PRIOR TO STAKING. SEE DETAIL ON SHEET SPPD4 AND STANDARD PLAN I-30.60-01.
5. SEE SHEETS SPPD1 - SPPD5 FOR BRUSH LAYER, COMPOST SOCK AND LIVE FASCINE DETAILS.
6. LIVE FASCINES TO BE FIT TO ACCOMMODATE LWM WHERE THEY OVERLAP AND ARE TO BE PLACED AT OR SLIGHTLY ABOVE THE ORDINARY HIGH WATER MARK (OHWM), LOCATION TO BE FIELD VERIFIED BY ENGINEER PRIOR TO PLANTING.

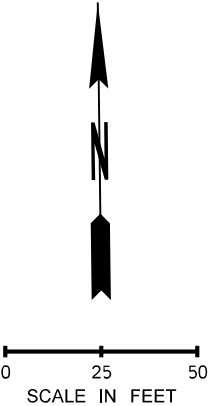


FILE NAME T:\412006\XL6097 SR 534 Unnamed Trib to Carpenter Ck FPI\CADI\ContractPlans\XL6097_PS_LS.dgn		REGION NO. 10		STATE WASH	FED.AID PROJ.NO.	 Washington State Department of Transportation	SR 534 UNNAMED TRIBUTARY TO CARPENTER CR FISH PASSAGE SOIL PREPARATION PLAN	Plot 2
TIME 8:21:29 AM								SPP1
DATE 10/5/2022								
DESIGNED BY H. MACKAY								
ENTERED BY H. MACKAY								SHEET 28 OF 48 SHEETS
CHECKED BY L. JUNGBLUTH								
PROJ. ENGR. S. BEIER								
REGIONAL ADM. B. NIELSEN	REVISION	DATE	BY	JOB NUMBER 22A021	CONTRACT NO.	LOCATION NO.		

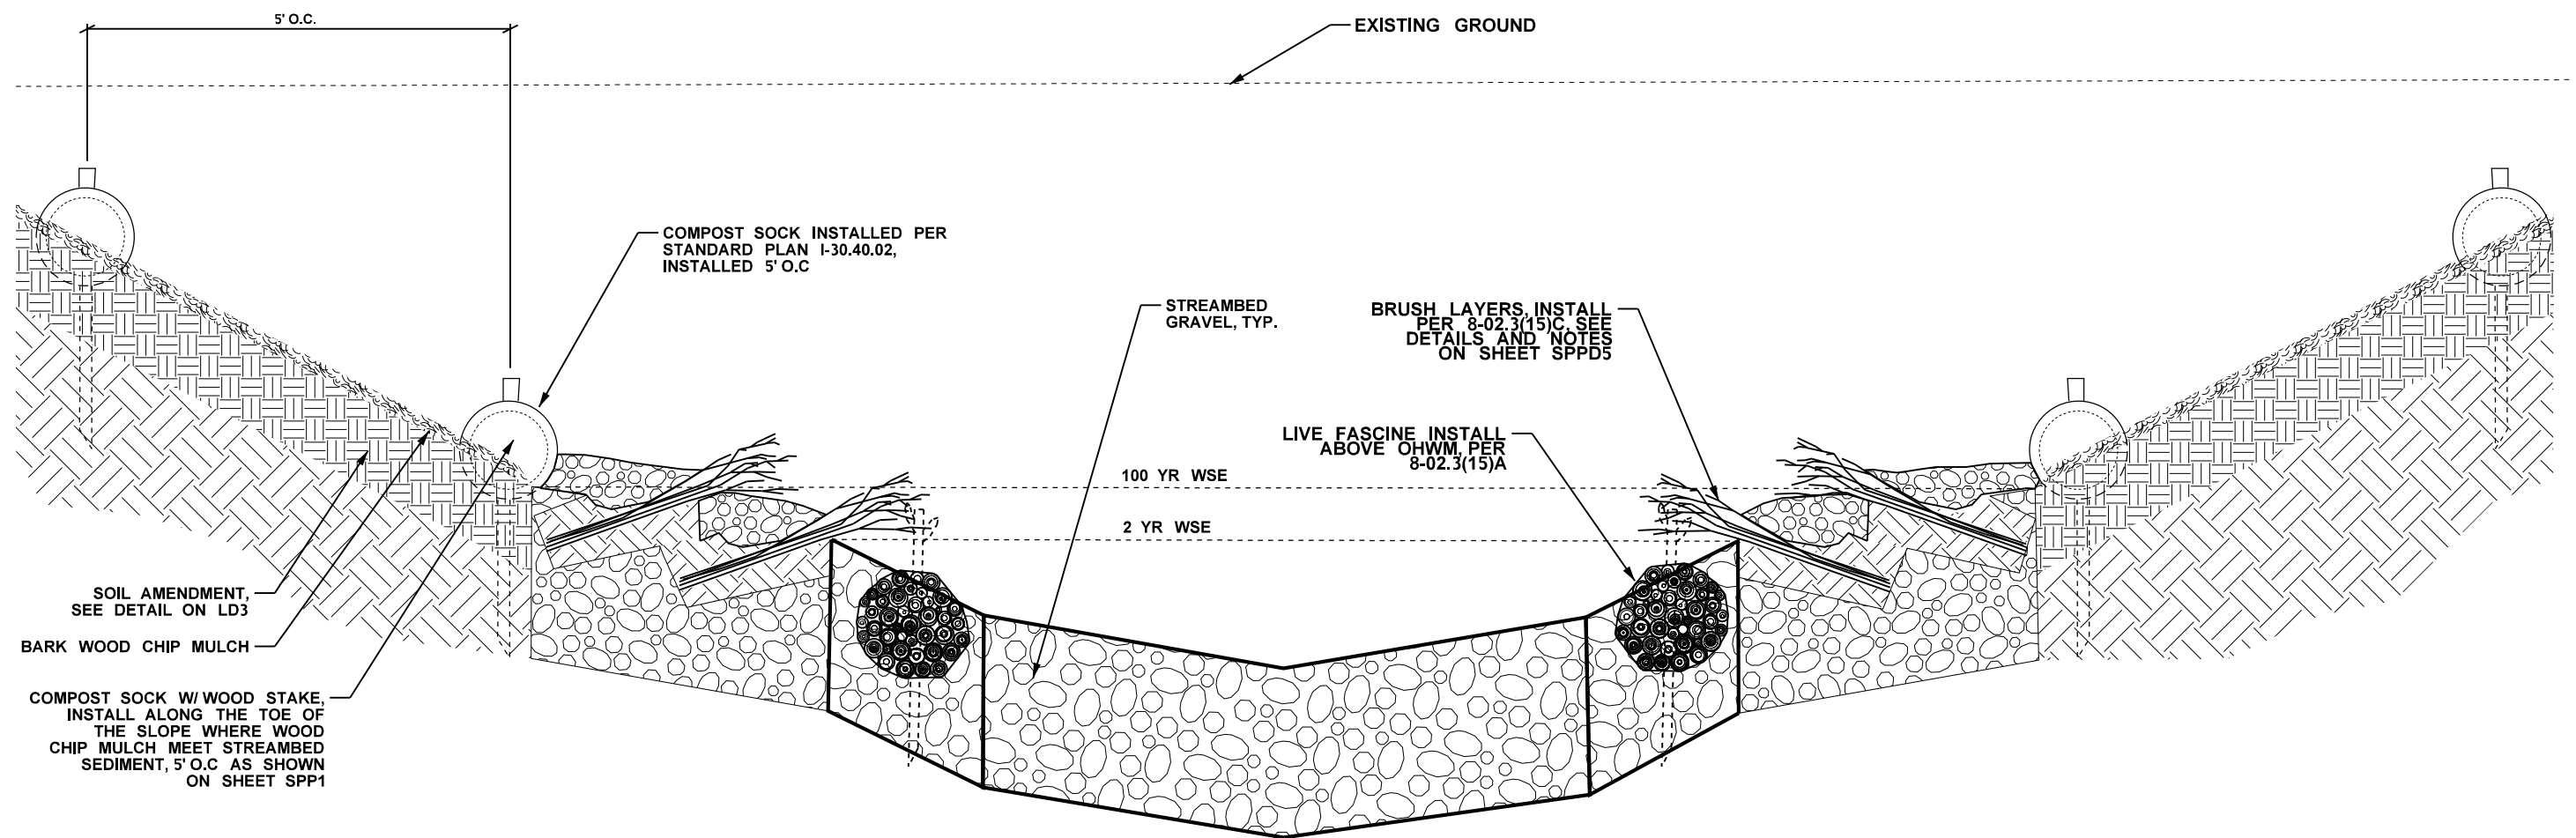


SECTION A - TYPICAL STREAM EMBANKMENT RESTORATION

FILE NAME T:\412006\XL6097 SR 534 Unnamed Trib to Carpenter Ck FPI\CAD\ContractPlans\XL6097_PS_LS.dgn										 SEE CT1										 Washington State Department of Transportation										SR 534										Plot 3																			
TIME 8:21:56 AM																														REGION NO. STATE					FED.AID PROJ.NO.										UNNAMED TRIBUTARY TO CARPENTER CR										SPPD1				
DATE 10/5/2022										10 WASH	
PLOTTED BY ayalap										JOB NUMBER 22A021	
DESIGNED BY H. MACKAY										CONTRACT NO.					LOCATION NO.	
ENTERED BY H. MACKAY	
CHECKED BY L.JUNGBLUTH	
PROJ. ENGR. S. BEIER	
REGIONAL ADM. B. NIELSEN	
					REVISION					DATE					BY	

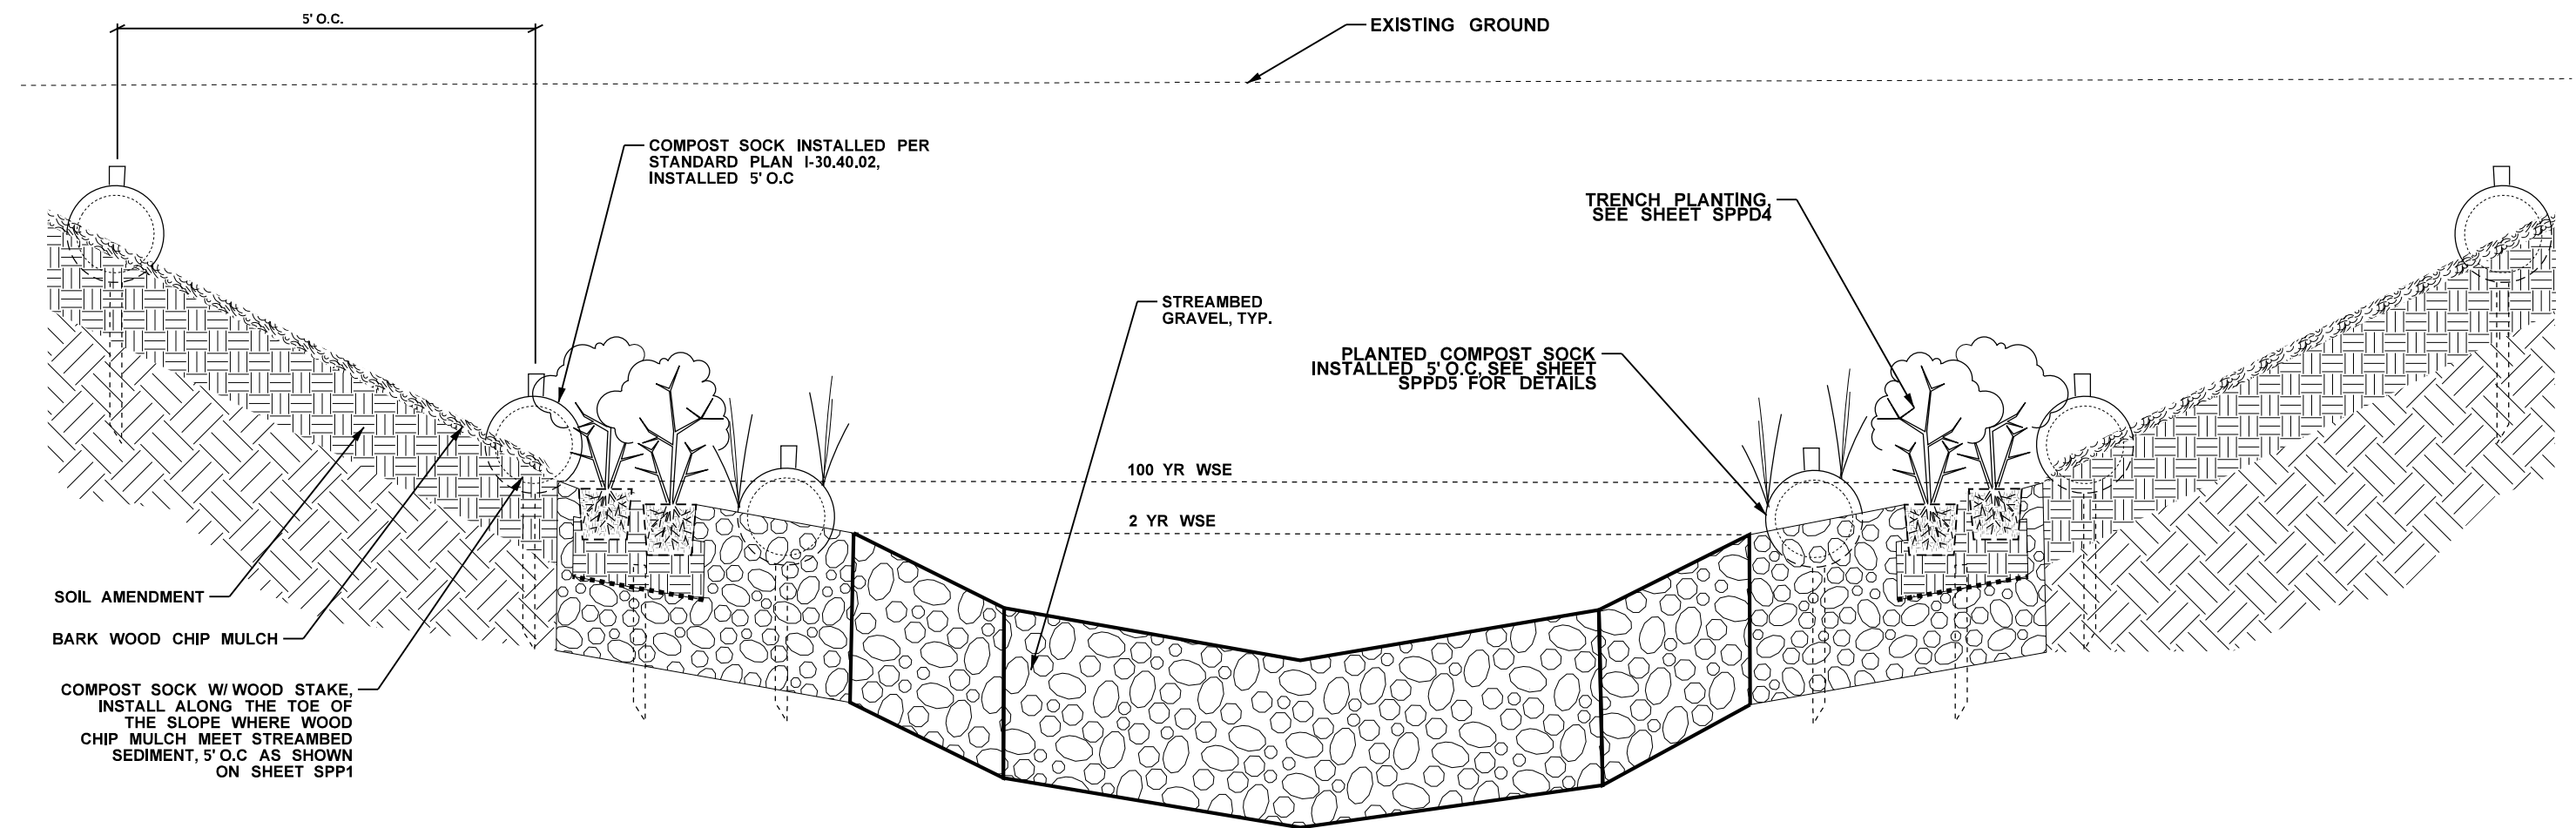

SECTION B - PIPELINE EASEMENT STREAM EMBANKMENT RESTORATION

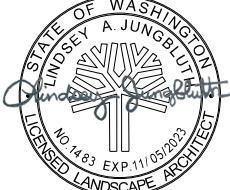FILE NAME T:\412006\XL6097 SR 534 Unnamed Trib to Carpenter Ck FPCAD\ContractPlans\XL6097_PS_LS.dgn				REGION NO. STATE		FED.AID PROJ.NO.		 Washington State Department of Transportation	SR 534 UNNAMED TRIBUTARY TO CARPENTER CR FISH PASSAGE		Plot 4
TIME 8:23:28 AM				10	WASH				SPPD2		
DATE 10/5/2022				JOB NUMBER 22A021	CONTRACT NO.				SOIL & BIOENGINEERING DETAILS		SHEET 30 OF 48 SHEETS
PLOTTED BY ayalap						LOCATION NO.	SEE CT1				
DESIGNED BY H. MACKAY											
ENTERED BY H. MACKAY											
CHECKED BY L. JUNGBLUTH											
PROJ. ENGR. S. BEIER											
REGIONAL ADM. B. NIELSEN	REVISION	DATE	BY								

PLANT MATERIAL LIST

COMMON NAME	BOTANICAL NAME	QUANTITY	SIZE	ROOT CONDITION	REMARKS
BRUSH LAYER LIVE BRANCHES					
RED-OSIER DOGWOOD***	CORNUS STOLONIFERA	50%	60 IN HT.	LIVE CUTTING	9-14.7(1), LIVE CUTTING
SITKA WILLOW	SALIX SITCHENSIS	50%	60 IN HT.	LIVE CUTTING	9-14.7(1), LIVE CUTTING

LIVE FASCINES

SITKA WILLOW	SALIX SITCHENSIS	70%		12" DIAM. FASCINE	SECTION 8-02.3(15)A, 9-14.7(1), LIVE CUTTING
SALMONBERRY***	RUBUS SPECTABILIS	30%		12" DIAM. FASCINE	SECTION 8-02.3(15)A, 9-14.7(1), LIVE CUTTING

PLANTED COMPOST SOCK

SLOUGH SEDGE**	CAREX OBNUPTA	63		3-4" DIAM. PLUG	SECTION 9-14.7(2), FULL CONTAINER
SMALL FRUITED BULRUSH*	ATHYRIUM FILIX-FEMINA	63		3-4" DIAM. PLUG	SECTION 9-14.7(2), FULL CONTAINER

TRENCH PLANTING

SALMONBERRY***	RUBUS SPECTABILIS	70	12 IN HT.	NO. 1 CONT.	SECTION 9-14.7(2), THREE CANE MIN.
DOUGLAS SPIREA**	SPIRAEA DOUGLASII	70	12 IN HT.	NO. 1 CONT.	SECTION 9-14.7(2), THREE STEM MIN.
PACIFIC NINEBARK***	PYSOCARPUS CAPITATUS	70	12 IN HT.	NO. 1 CONT.	SECTION 9-14.7(2), THREE STEM MIN.


PLANT MATERIAL SETBACK CHART

THIS CHART SUPPLEMENTS SECTION 8.02.3(7) OF THE STANDARD SPECIFICATIONS. SETBACKS APPLY UNLESS OTHERWISE ADJUSTED BY ENGINEER DURING PLANT STAKING OR LAYOUT. DISTANCES BELOW ARE TO THE STEM OR TRUNK OF THE PLANT BEING INSTALLED.

	GUARDRAIL BARRIER	EDGE OF ROADWAY	EXISTING TREE TRUNK	OVERHEAD POWER	DRAINAGE STRUCTURE	CULVERT WALLS
GROUNDCOVER *	5'	5'	5'	-	5'	3'
SMALL SHRUB **	5'	10'	5'	-	5'	5'
TALL SHRUB ***	10'	15'	10'	10'	10'	10'
DECIDUOUS TREE	15'	20'	15'	20'	10'	15'
EVERGREEN TREE	15'	20'	15'	20'	10'	15'

GENERAL NOTES:


- IF A CONFLICT OCCURS BETWEEN THE AMERICAN STANDARD FOR NURSERY STOCK AND THESE SPECIFICATIONS THEN THESE SPECIFICATIONS SHALL APPLY.
- SPECIFICATIONS FOR SIZE AND CONDITION ARE MINIMUM.
- ALL PLANT MATERIALS SHALL BE NURSERY GROWN STOCK.

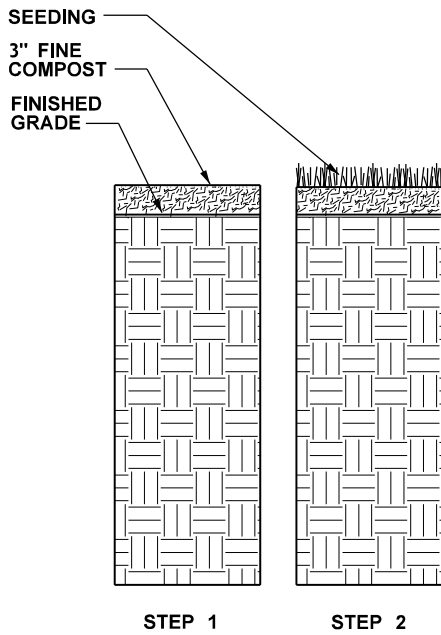

SEEDING AREA SOIL PREPARATION

SECTION VIEW

NOT TO SCALE

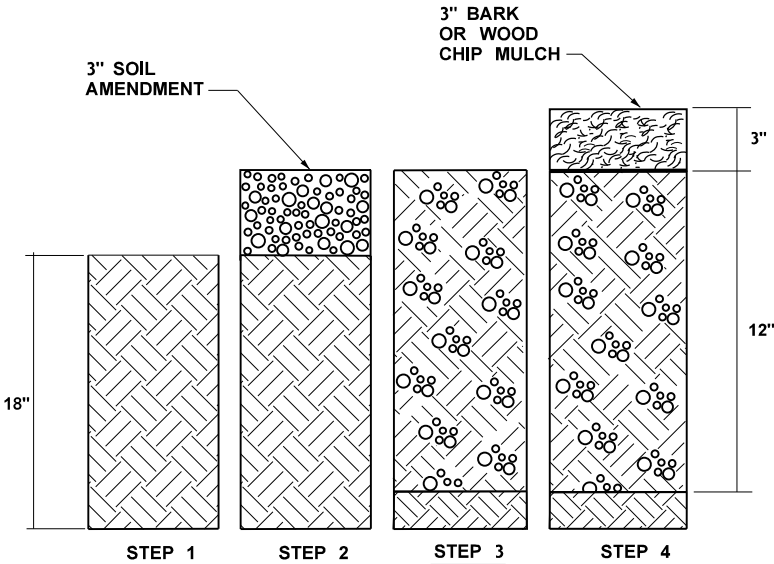

PLANTING AREA SOIL PREPARATION - SEQUENCE OF WORK

SECTION VIEW

NOT TO SCALE

FILE NAME	T:\412006\XL6097 SR 534 Unnamed Trib to Carpenter Ck FPI\CADIContractPlans\XL6097_PS_LS.dgn	REGION NO.	STATE	FED.AID PROJ.NO.
TIME	8:23:41 AM	10	WASH	
DATE	10/5/2022			
PLOTTED BY	ayalap			
DESIGNED BY	H. MACKAY			
ENTERED BY	H.MACKAY			
CHECKED BY	L.JUNGBLUTH			
PROJ. ENGR.	S. BEIER			
REGIONAL ADM.	B. NIELSEN			
	REVISION		DATE	BY



SEE CT1



Washington State
Department of Transportation

SR 534
UNNAMED TRIBUTARY TO CARPENTER CR
FISH PASSAGE


SOIL & BIOENGINEERING DETAILS

Plot 5

SPPD3

SHEET
31
OF
48
SHEETS


SHEET
32
OF
48
SHEETS

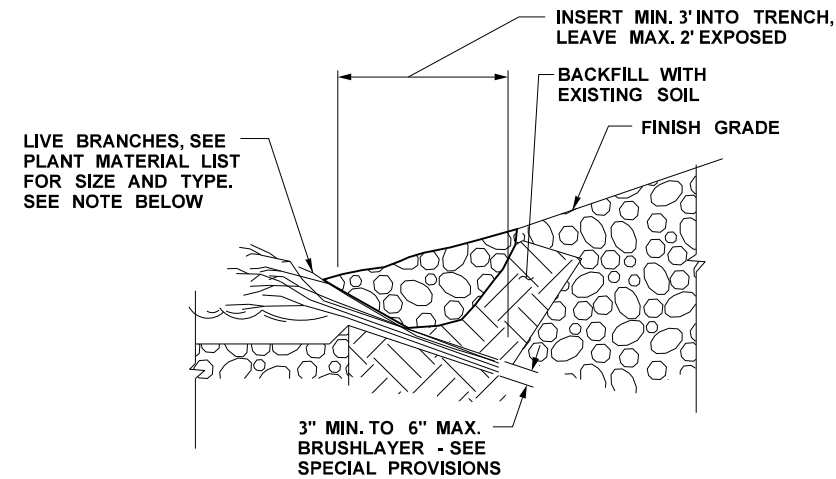


NOTE:
INSTALL PER 8-02.3(15)C. INSTALL LIVE BRANCHES IN TRENCH IN CONTINUOUS ROW AS SHOWN ON PLANS.

BRUSHLAYER INSTALLATION

NOT TO SCALE

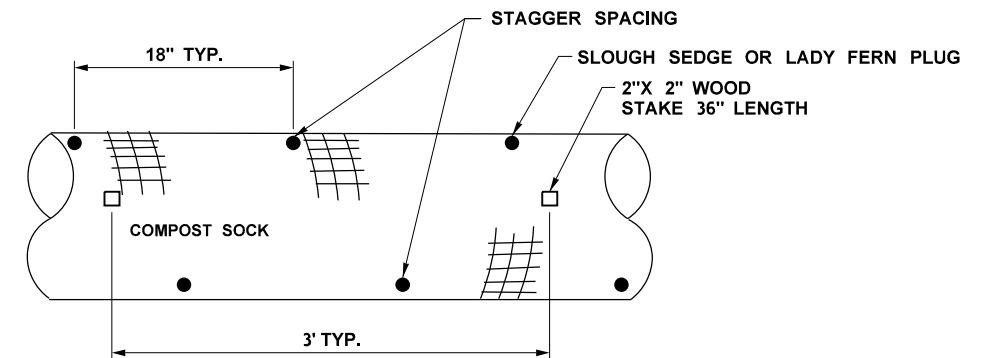


PLAN VIEW

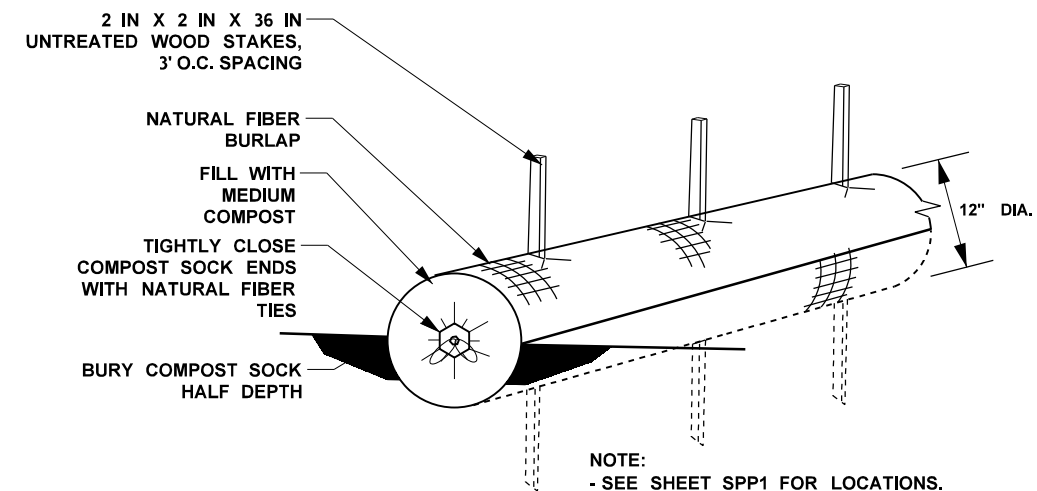

COMPOST SOCK FOR SOIL STABILIZATION

NOT TO SCALE

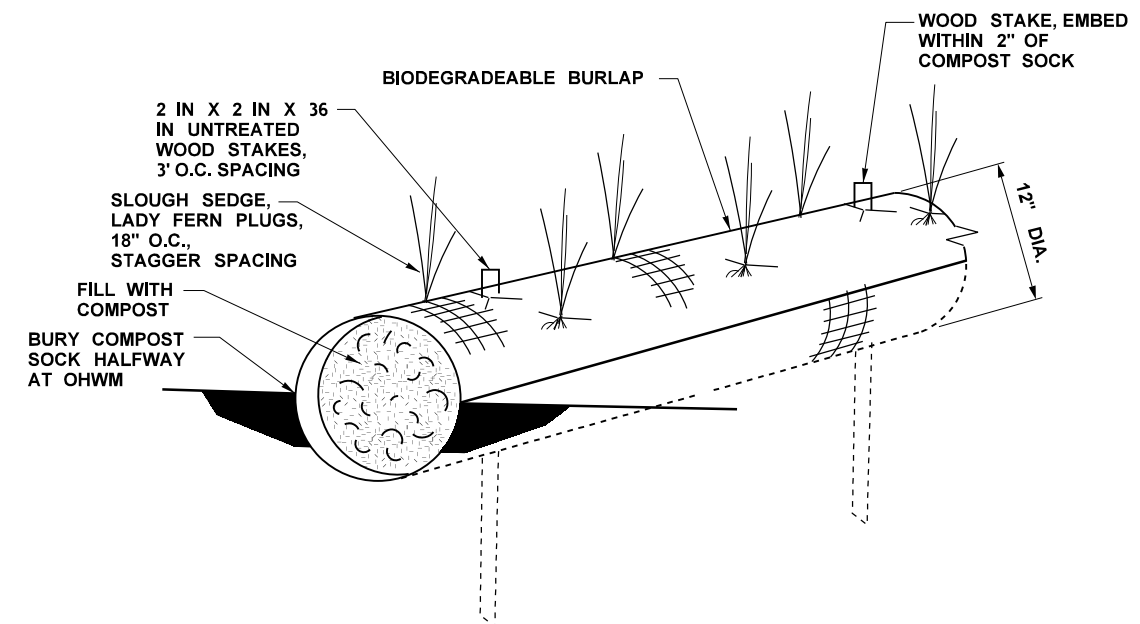

PLANTED COMPOST SOCK

NOT TO SCALE


FILE NAME	T:\412006\XL6097 SR 534 Unnamed Trib to Carpenter Ck FPI\CAD\ContractPlans\XL6097_PS_LS.dgn	REGION NO.	STATE	FED.AID PROJ.NO.	 SEE CT1	 Washington State Department of Transportation	Plot 7
TIME	1:13:25 PM	10	WASH				PLAN REF NO
DATE	10/5/2022						SPPD5
PLOTTED BY	ayalap						
DESIGNED BY	H. MACKAY	JOB NUMBER	22A021				SHEET 33 OF 48 SHEETS
ENTERED BY	H. MACKAY	CONTRACT NO.		LOCATION NO.			
CHECKED BY	L.JUNGBLUTH						
PROJ. ENGR.	S. BEIER						
REGIONAL ADM.	B. NIELSEN	REVISION	DATE	BY		SOIL & BIOENGINEERING DETAILS	

QUANTITY TABULATION	
---------------------	--

NOTE: THE FIRST NUMBER OF THE "CODE" BELOW REFERS TO THE SHEET NO. OR THE SHEET REFERENCE NO. SHOWING THE CONSTRUCTION FEATURE. THE SECOND NUMBER REFERS TO THE CONSTRUCTION FEATURE FOUND ON THAT SHEET.	PLANING BITUMINOUS PAVEMENT		BEAM GUARDRAIL TYPE 31 - 9 FT. LONG POST	BEAM GUARDRAIL TYPE 31	BEAM GUARDRAIL TRANSITION SECTION TYPE 24	BEAM GUARDRAIL TYPE 31 NON-FLARED TERMINAL		PAINT LINE	PLASTIC DRAINAGE MARKING	RAISED PAVEMENT MARKER TYPE 2							SEE GENERAL NOTES	GENERAL NOTES:
---	-----------------------------	--	--	------------------------	---	--	--	------------	--------------------------	-------------------------------	--	--	--	--	--	--	-------------------	----------------

[illegible]

						REGION NO.	STATE	FED. AID PROJ. NO.	 Washington State Department of Transportation	SR 534 UNNAMED TRIBUTARY TO CARPENTER CR FISH PASSAGE	QT1
DESIGNED BY	D. HARRIS					10	WASH				SHEET
ENTERED BY	D. HARRIS					JOB NUMBER				34	
CHECKED BY	A. WILLIAMS					22A021				OF	
PROJ. ENGR.	S. BEIER					CONTRACT NO.				48	
REGION ADM.	B. NIELSEN									SHEETS	
		DATE	DATE	REVISION	BY						

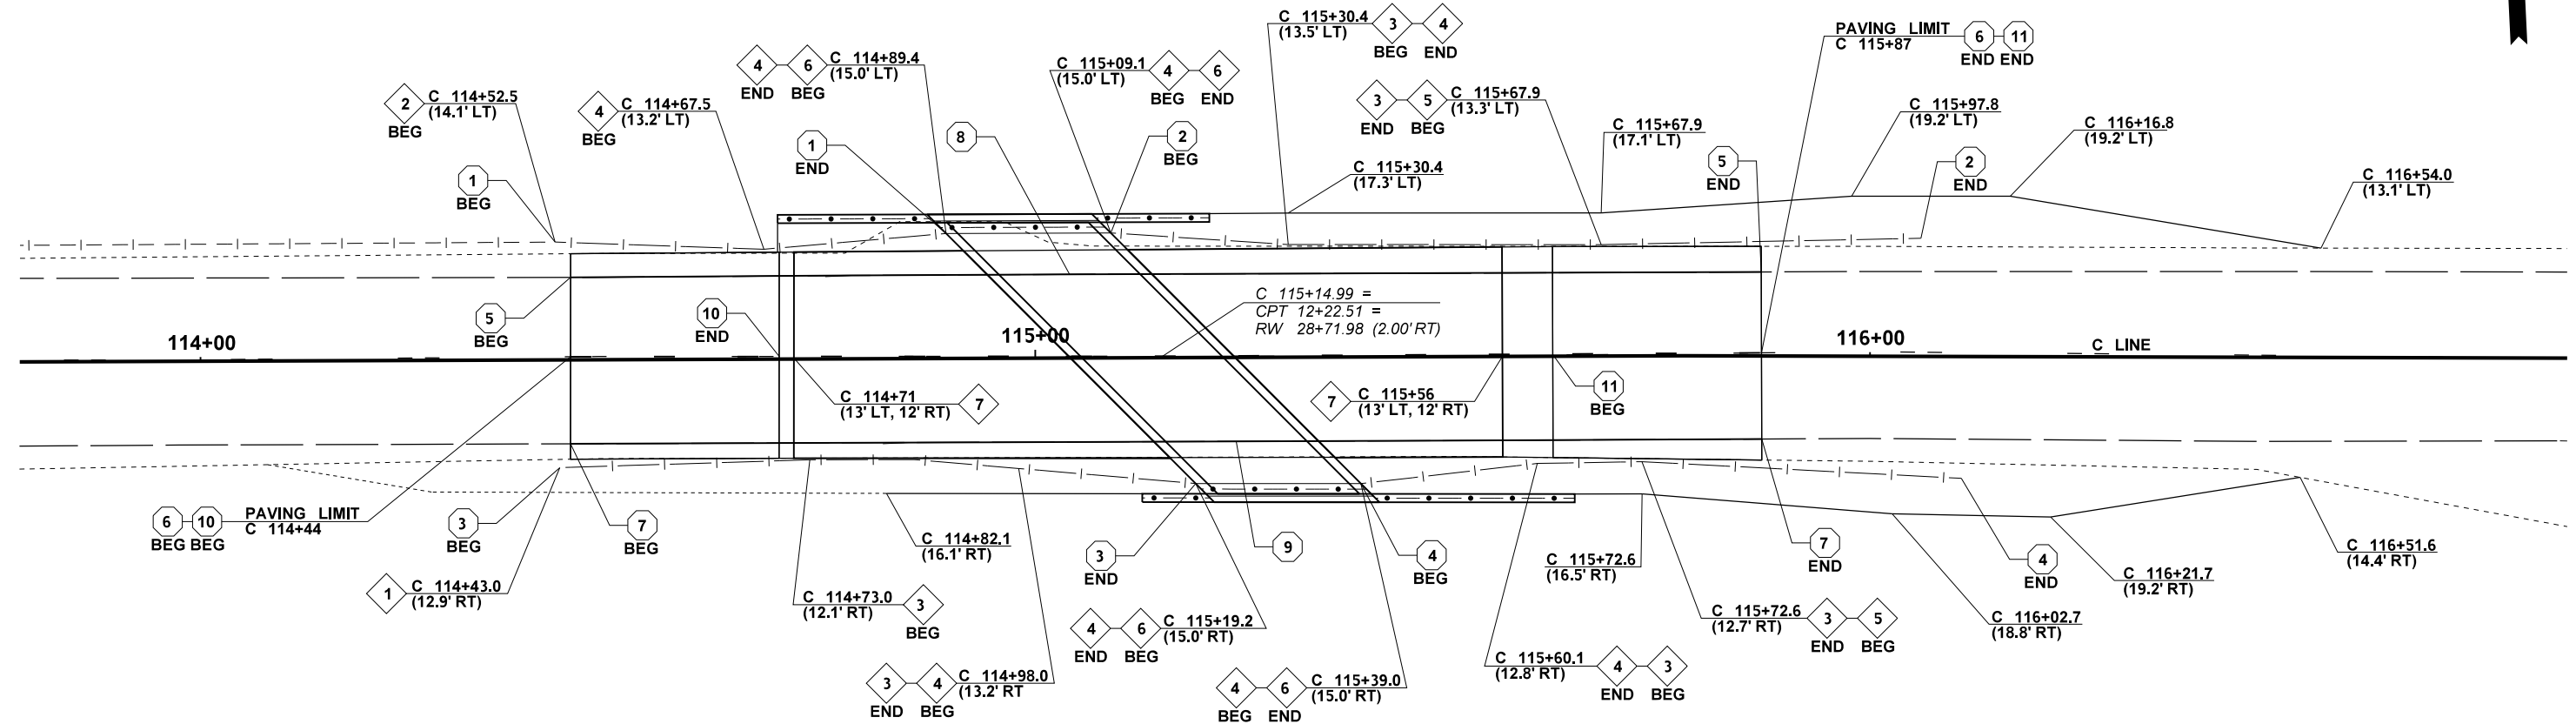

CONSTRUCTION NOTES

- 1 BEAM GUARDRAIL TYPE 31 NON-FLARED TERMINAL (MAX-TENSION TL-2)
- 2 BEAM GUARDRAIL TYPE 31 TO BEAM GUARDRAIL TYPE 1 ADAPTOR
- 3 BEAM GUARDRAIL TYPE 31
- 4 BEAM GUARDRAIL TRANSITION SECTION TYPE 24
- 5 BEAM GUARDRAIL TYPE 31 NON-FLARED TERMINAL
- 6 TRAFFIC BARRIER WITH BRIDGE RAILING TYPE BP-18
- 7 PRECAST BRIDGE APPROACH SLAB (CONTRACTOR DESIGNED)

NOTES:


1. SAWCUTS IN THE TRAVELED WAY SHALL BE PERPENDICULAR TO TRAFFIC FLOW WITH A NEAT VERTICAL EDGE.
2. TERMINAL PADS, EXCEPT AT NOTED, SHALL BE STANDARD PLAN C-22.45.
3. GUARDRAIL TYPE 31 SHALL UTILIZE 8' OR 9' POSTS AT LOCATIONS WHERE 2.5' OF EMBANKMENT WIDENING IS NOT PROVIDED.
4. SEE SPECIALS PROVISIONS FOR CONTRACTOR DESIGNED PRECAST BRIDGE APPROACH SLAB.

0 10 20
SCALE IN FEET

LEGEND			
15+00			
CONSTRUCTION ALIGNMENT	NEW EDGE OF WIDENED EMBANKMENT		
EXISTING EDGE OF PAVEMENT	NEW PAVED EDGE		
EXISTING EDGE OF EMBANKMENT	NEW GUARDRAIL		
EXISTING EDGE LINE WHITE	NEW TRAFFIC BARRIER		
EXISTING SKIP CENTER LINE YELLOW			
EXISTING GUARDRAIL	CONTRACTOR DESIGNED BURIED STRUCTURE NO. 1		
NEW EDGE LINE WHITE			
NEW SKIP CENTER LINE YELLOW	QUANTITY TABULATION NOTE		

FILE NAME	T:\412334\XL6097 SR534 Trib to Carpenter Ck FPCAE\CAD\ContractPlans\SR534_250_PS_PV.dgn	REGION NO.	STATE	FED.AID PROJ.NO.		SEE CT1		SR 534 UNNAMED TRIBUTARY TO CARPENTER CR FISH PASSAGE PAVING PLAN	Plot 1
TIME	4:41:09 PM	10	WASH						PLAN REF NO
DATE	10/4/2022								PV1
DESIGNED BY	D. HARRIS								SHEET 35 OF 48 SHEETS
ENTERED BY	D. HARRIS								
CHECKED BY	A. WILLIAMS								
PROJ. ENGR.	S. BEIER								
REGIONAL ADM.	B. NIELSEN	REVISION	DATE	BY					

SOUTH HEADWALL & WALLS
INLET
(LOOKING DOWNSTREAM)

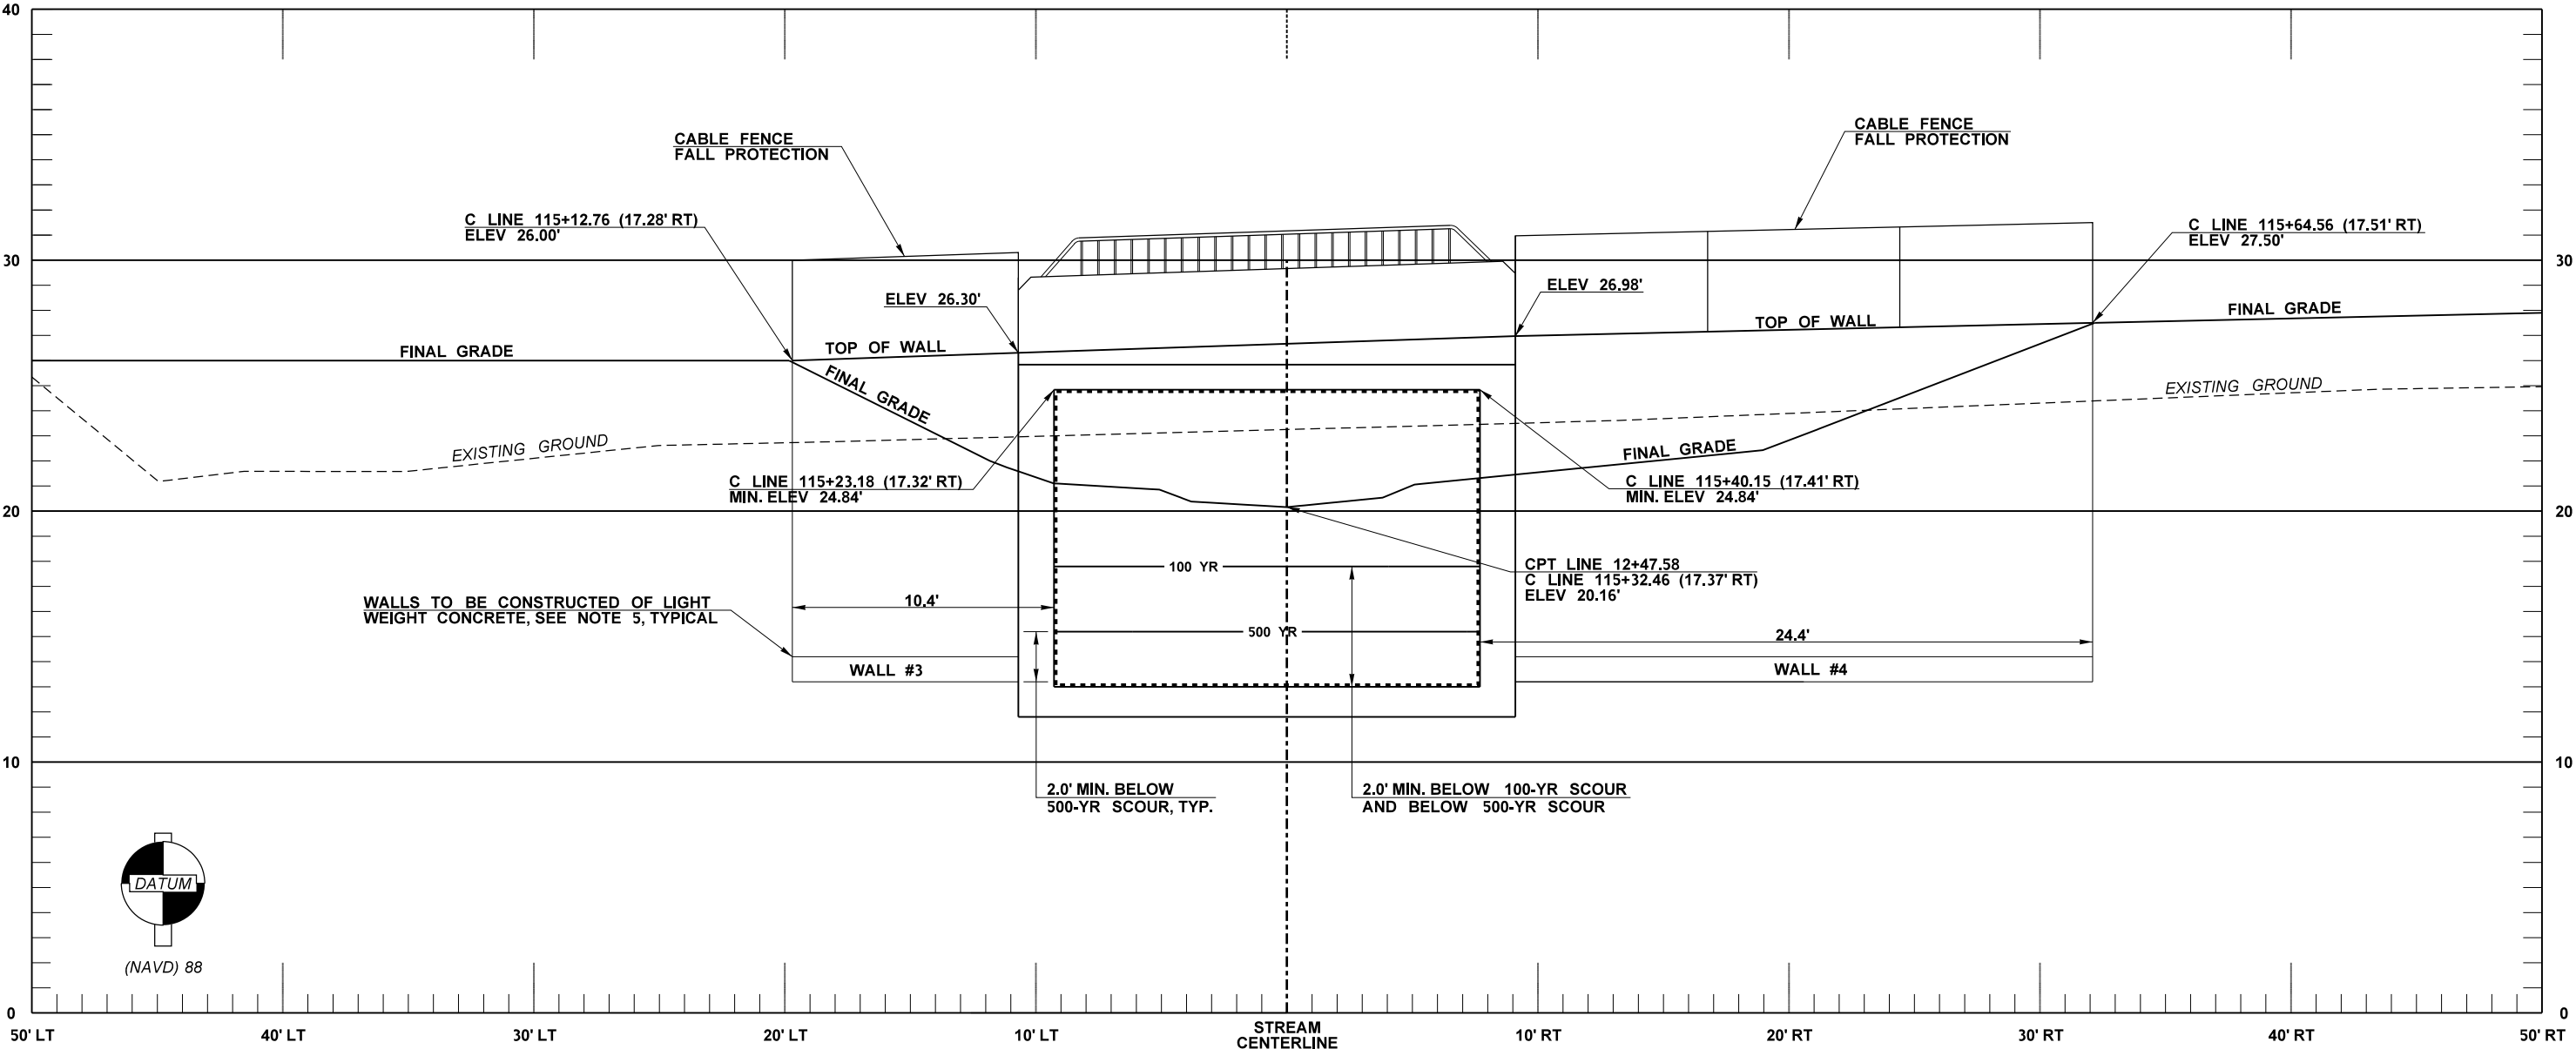


(NAVD) 88

UNT CARPENTER CREEK ELEVATIONS		
	100-YR SCOUR ELEVATION	500-YR SCOUR ELEVATION
INLET	17.7'	15.3'
OUTLET	15.0'	13.1'


A-A

NOTES:

1. STATIONS AND OFFSETS TO OUTSIDE FACE OF WALLS.
2. STRUCTURE SHALL BE A 4-SIDED STRUCTURE.
3. STRUCTURAL DESIGN SHOWN FOR ILLUSTRATIVE PURPOSES ONLY. SLAB, WALL AND FOUNDATION THICKNESS SHOWN AT ASSUMED DIMENSIONS.
4. FALL PROTECTION SHALL BE INSTALLED OF THE TOP OF ALL HEADWALLS AND WING WALLS WHERE REQUIRED. SHOWN FOR ILLUSTRATIVE PURPOSES ONLY.
5. ALL HEADWALLS, WING WALLS, TRAFFIC BARRIERS, BRIDGE RAILING AND/OR FALL PROTECTION ARE INCLUDED IN THE LUMP SUM BID ITEM FOR CONTRACTOR DESIGNED BURIED STRUCTURE NO.1. THE WING WALLS SHALL BE PRECAST LIGHTWEIGHT CONCRETE WITH MECHANICAL CONNECTIONS TO THE 4-SIDED STRUCTURE. SEE SPECIAL PROVISIONS FOR LIGHTWEIGHT CONCRETE.
6. A MINIMUM HYDRAULIC OPENING OF 12', PERPENDICULAR TO THE INSIDE OF THE STRUCTURE, SHALL BE PROVIDED.
7. CHAMFERS OR FILLETS ON THE INSIDE OF THE STRUCTURE SHALL NOT ENCROACH ON THE STRUCTURE FREE ZONE.

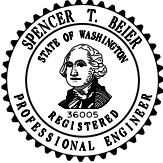FILE NAME T:\412334\XL6097 SR534 Trib to Carpenter Ck FPI\CAE\CAD\ContractPlans\SR534_155_PS_Det_Box Culvert.dgn		REGION NO. STATE		FED.AID PROJ.NO.						SR 534		Plot 2
TIME 3:42:41 PM		10	WASH							UNNAMED TRIBUTARY TO CARPENTER CR		PLAN REF NO BC2
DATE 10/6/2022										FISH PASSAGE		SHEET 37 OF 48 SHEETS
PLOTTED BY HarDoug										CONTRACTOR DESIGNED BURIED STRUCTURE NO.1 DETAILS		
DESIGNED BY D. HARRIS												
ENTERED BY J. MOE												
CHECKED BY A. WILLIAMS												
PROJ. ENGR. S. BEIER												
REGIONAL ADM. B. NIELSEN												
	REVISION	DATE	BY									

NORTH HEADWALL & WALLS
OUTLET
(LOOKING UPSTREAM)

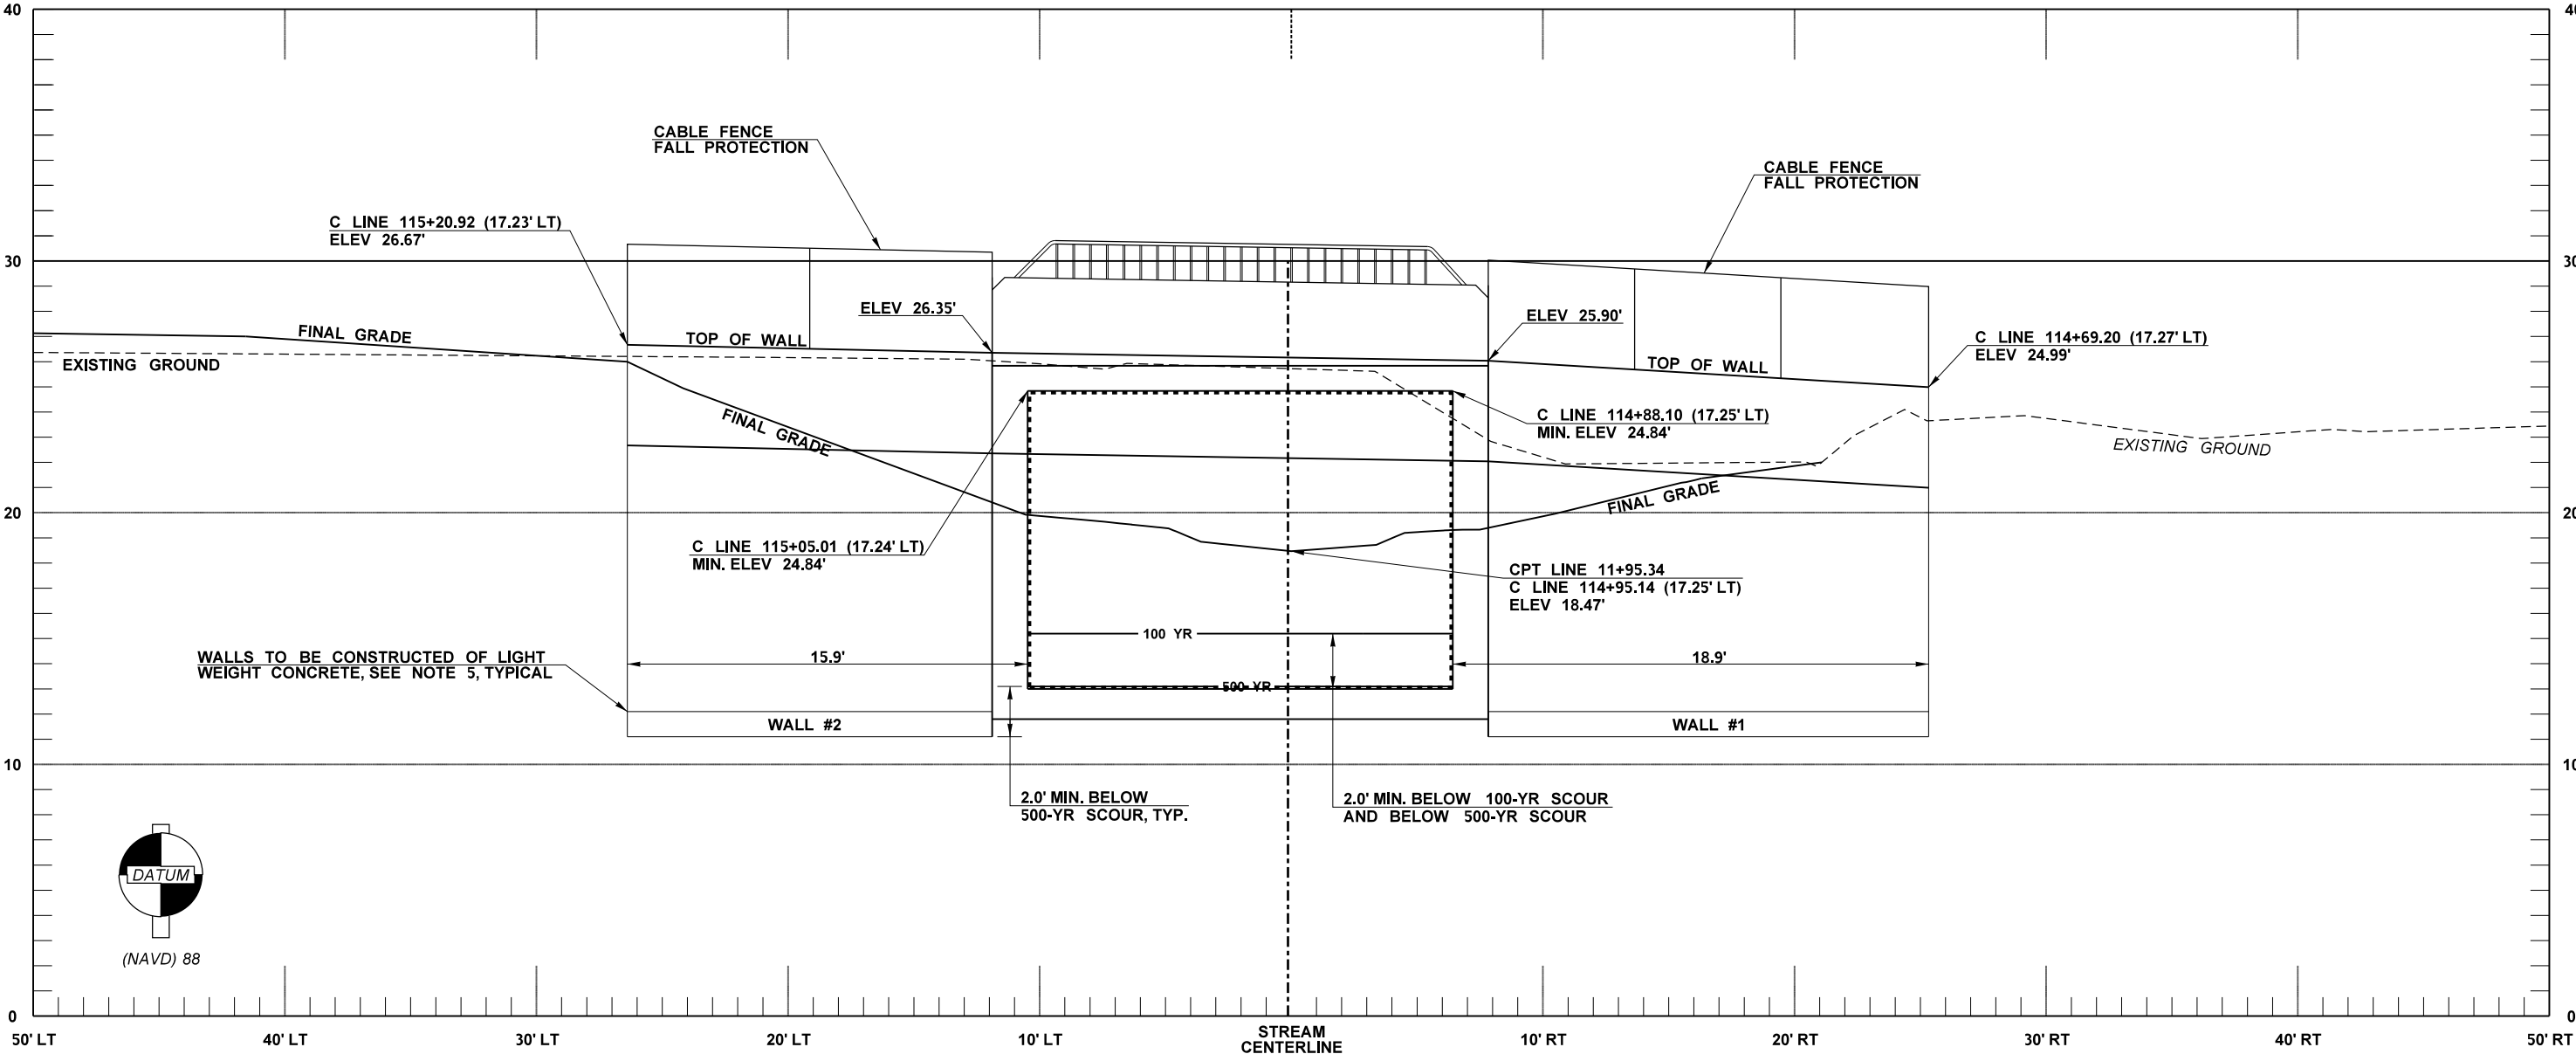

(NAVD) 88

UNT CARPENTER CREEK ELEVATIONS		
	100-YR SCOUR ELEVATION	500-YR SCOUR ELEVATION
INLET	17.7'	15.3'
OUTLET	15.0'	13.1'

B-B

NOTES:

1. STATIONS AND OFFSETS TO OUTSIDE FACE OF WALLS.
2. STRUCTURE SHALL BE A 4-SIDED STRUCTURE.
3. STRUCTURAL DESIGN SHOWN FOR ILLUSTRATIVE PURPOSES ONLY. SLAB, WALL AND FOUNDATION THICKNESS SHOWN AT ASSUMED DIMENSIONS.
4. FALL PROTECTION SHALL BE INSTALLED OF THE TOP OF ALL HEADWALLS AND WING WALLS WHERE REQUIRED. SHOWN FOR ILLUSTRATIVE PURPOSES ONLY.
5. ALL HEADWALLS, WING WALLS, TRAFFIC BARRIERS, BRIDGE RAILING AND/OR FALL PROTECTION ARE INCLUDED IN THE LUMP SUM BID ITEM FOR CONTRACTOR DESIGNED BURIED STRUCTURE NO.1. THE WING WALLS SHALL BE PRECAST LIGHTWEIGHT CONCRETE WITH MECHANICAL CONNECTIONS TO THE 4-SIDED STRUCTURE. SEE SPECIAL PROVISIONS FOR LIGHTWEIGHT CONCRETE.
6. A MINIMUM HYDRAULIC OPENING OF 12', PERPENDICULAR TO THE INSIDE OF THE STRUCTURE, SHALL BE PROVIDED.
7. CHAMFERS OR FILLETS ON THE INSIDE OF THE STRUCTURE SHALL NOT ENCROACH ON THE STRUCTURE FREE ZONE.

..... STRUCTURE FREE ZONE

FILE NAME T:\412334\XL6097 SR534 Trib to Carpenter Ck FPI\CAE\CAD\ContractPlans\SR534_155_PS_Det_Box Culvert.dgn	Plot 4														
TIME 3:42:49 PM															REGION NO.					STATE					FED.AID PROJ.NO.																				PLAN REF NO									
DATE 10/6/2022															10					WASH																									BC4									
PLOTTED BY HarDoug															JOB NUMBER																														SHEET									
DESIGNED BY D. HARRIS															22A021																														39									
ENTERED BY J. MOE															CONTRACT NO.					LOCATION NO.																									OF									
CHECKED BY A. WILLIAMS	48									
PROJ. ENGR. S. BEIER	SHEETS									
REGIONAL ADM. B. NIELSEN					REVISION					DATE					BY																																							



SEE CT1

DATE

P.E. STAMP BOX

DATE

P.E. STAMP BOX













Washington State
Department of Transportation

SR 534
UNNAMED TRIBUTARY TO CARPENTER CR
FISH PASSAGE

CONTRACTOR DESIGNED BURIED
STRUCTURE NO. 1 DETAILS



FILE NAME T:\4122334\XL6097 SR534 Trib to Carpenter Ck FPI\CAE\CAD\ContractPlans\Traffic Control\XL6097_410_SH_TCP.dgn										Plot 21	
TIME 4:51:50 PM						REGION NO. STATE		FED.AID PROJ.NO.		PLAN REF NO	
DATE 10/4/2022						10 WASH				TC4	
PLOTTED BY hardoug						JOB NUMBER 22A021				SHEET 43 OF 48 SHEETS	
DESIGNED BY B. BEEMER						CONTRACT NO.		LOCATION NO.		 Washington State Department of Transportation	
ENTERED BY J. MOE											
CHECKED BY A. WILLIAMS											
PROJ. ENGR. S. BEIER										SR 534 UNNAMED TRIBUTARY TO CARPENTER CR FISH PASSAGE	
REGIONAL ADM. B. NIELSEN		REVISION		DATE		BY				TRAFFIC CONTROL PLAN	
										DATE	
P.E. STAMP BOX										DATE	
										DATE	
P.E. STAMP BOX										DATE	

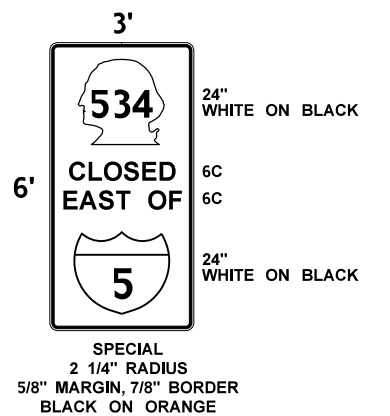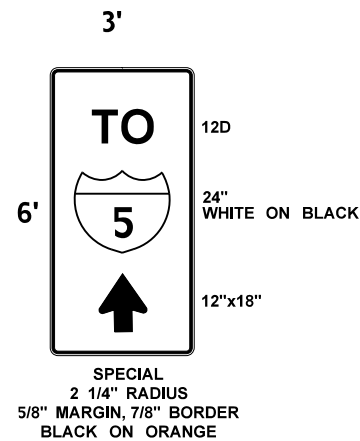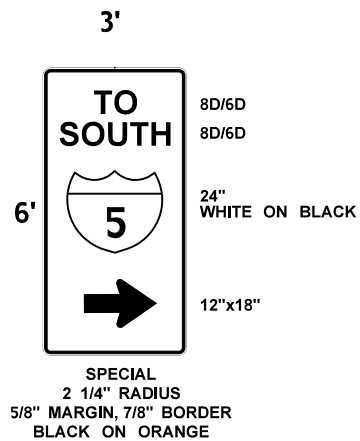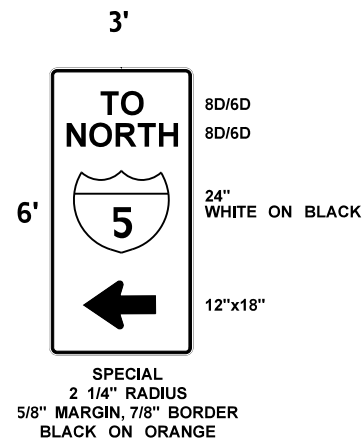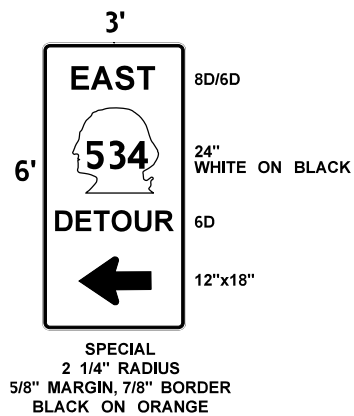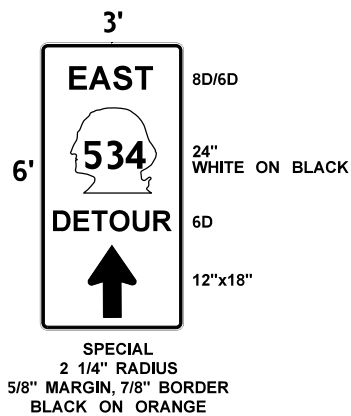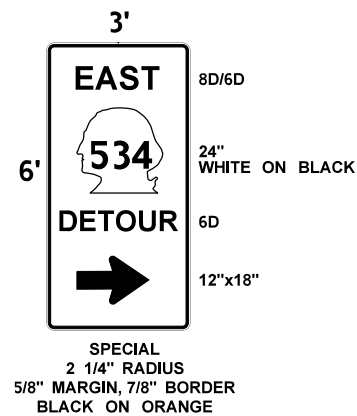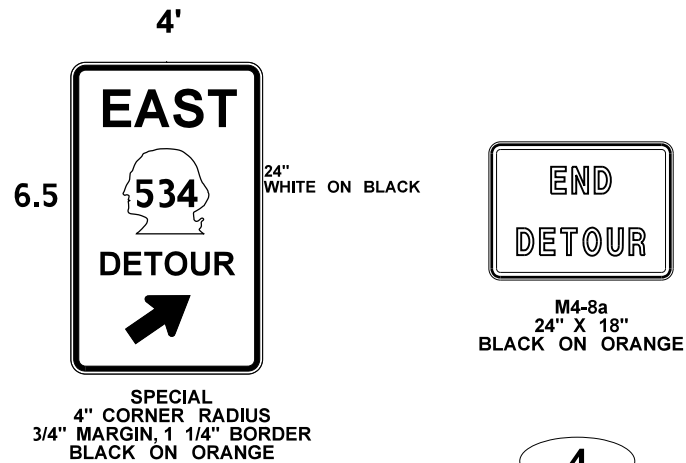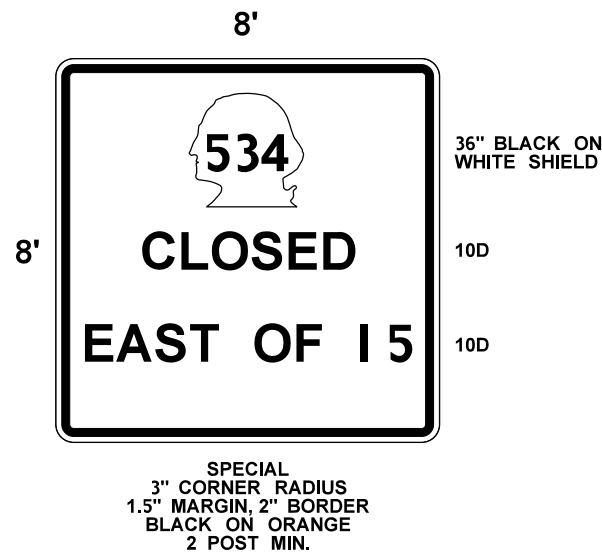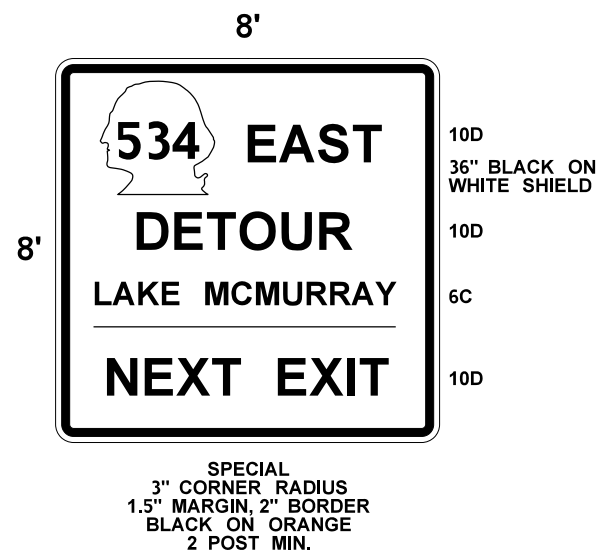

FILE NAME T:\412334\XL6097 SR534 Trib to Carpenter Ck FP\CAEICAD\ContractPlans\Traffic Control\XL6097_412_SH_DETOUR ROUTE.DGN										Plot 2	
TIME 4:58:49 PM										PLAN REF NO	DP2
DATE 10/4/2022											
PLOTTED BY hardoug											
DESIGNED BY B. BEEMER											
ENTERED BY B. SCHEI											
CHECKED BY A. WILLIAMS											
PROJ. ENGR. S. BEIER										SHEET 48	
REGIONAL ADM. B. NIELSEN										OF 48	
										SHEETS	
REVISION										DETOUR PLAN	
DATE BY											
FED.AID PROJ.NO.											
REGION NO. STATE											
10 WASH											
JOB NUMBER											
22A021											
CONTRACT NO.											
LOCATION NO.											
DATE											
P.E. STAMP BOX											
DATE											
P.E. STAMP BOX											
Washington State Department of Transportation											
SR 534 UNNAMED TRIBUTARY TO CARPENTER CR FISH PASSAGE											

Plans Certification 22A021 XL-6097 SR 534 UNNAMED TRIBUTARY TO CARPENTER CREEK -FISH PASSAGE

Final Audit Report

2022-10-20

Created:	2022-10-20
By:	Dave Schrader (SchraderD@wsdot.wa.gov)
Status:	Signed
Transaction ID:	CBJCHBCAABAAV6ONNa6kqSn5nrSZLHiwi07tMBOOh84n

"Plans Certification 22A021 XL-6097 SR 534 UNNAMED TRIBU TARY TO CARPENTER CREEK -FISH PASSAGE" History

-  Document created by Dave Schrader (SchraderD@wsdot.wa.gov)
2022-10-20 - 6:01:07 PM GMT- IP address: 198.238.213.147
-  Document emailed to Spencer Beier (beierst@wsdot.wa.gov) for signature
2022-10-20 - 6:14:37 PM GMT
-  Document emailed to Julie Heilman (heilmaj@wsdot.wa.gov) for signature
2022-10-20 - 6:14:37 PM GMT
-  Document emailed to Lindsey Jungbluth (jungbll@wsdot.wa.gov) for signature
2022-10-20 - 6:14:37 PM GMT
-  Email viewed by Julie Heilman (heilmaj@wsdot.wa.gov)
2022-10-20 - 6:16:25 PM GMT- IP address: 198.238.213.154
-  Email viewed by Spencer Beier (beierst@wsdot.wa.gov)
2022-10-20 - 6:16:37 PM GMT- IP address: 198.238.213.147
-  Document e-signed by Julie Heilman (heilmaj@wsdot.wa.gov)
Signature Date: 2022-10-20 - 6:16:40 PM GMT - Time Source: server- IP address: 198.238.213.154
-  Document e-signed by Spencer Beier (beierst@wsdot.wa.gov)
Signature Date: 2022-10-20 - 6:17:42 PM GMT - Time Source: server- IP address: 198.238.213.147
-  Email viewed by Lindsey Jungbluth (jungbll@wsdot.wa.gov)
2022-10-20 - 8:57:39 PM GMT- IP address: 198.238.213.151



Document e-signed by Lindsey Jungbluth (jungbll@wsdot.wa.gov)

Signature Date: 2022-10-20 - 8:57:49 PM GMT - Time Source: server- IP address: 198.238.213.151



Agreement completed.

2022-10-20 - 8:57:49 PM GMT



Adobe Acrobat Sign