



PROJECT ANALYSIS - Site Logistics Plan Map (Sheets EC1 & EC2)

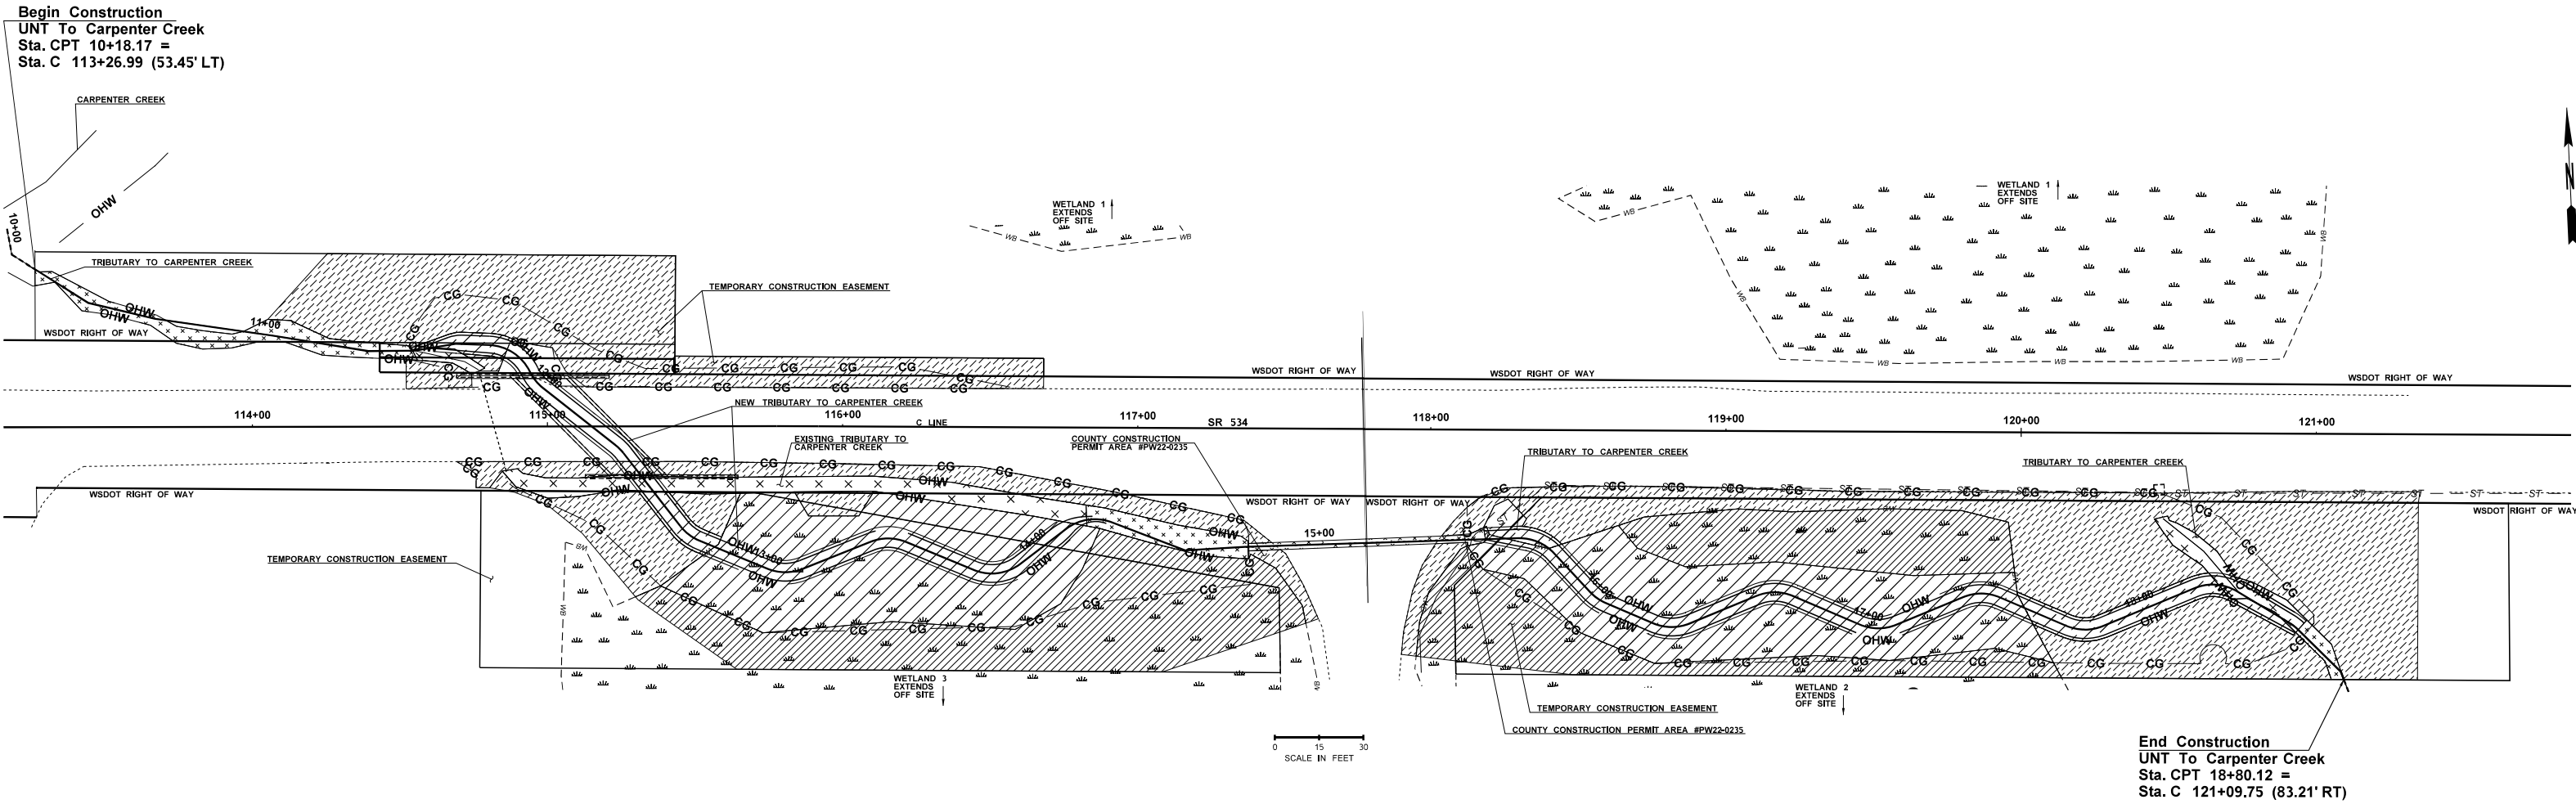

Use color key below:

- Site Layout
- Excavation Plan
- Crane Pick Plan
- Temporary Stream Diversion Plan
- Dewatering Plan


PROJECT ANALYSIS - Site Logistics Plan Map (Sheets SP1 & SP2)

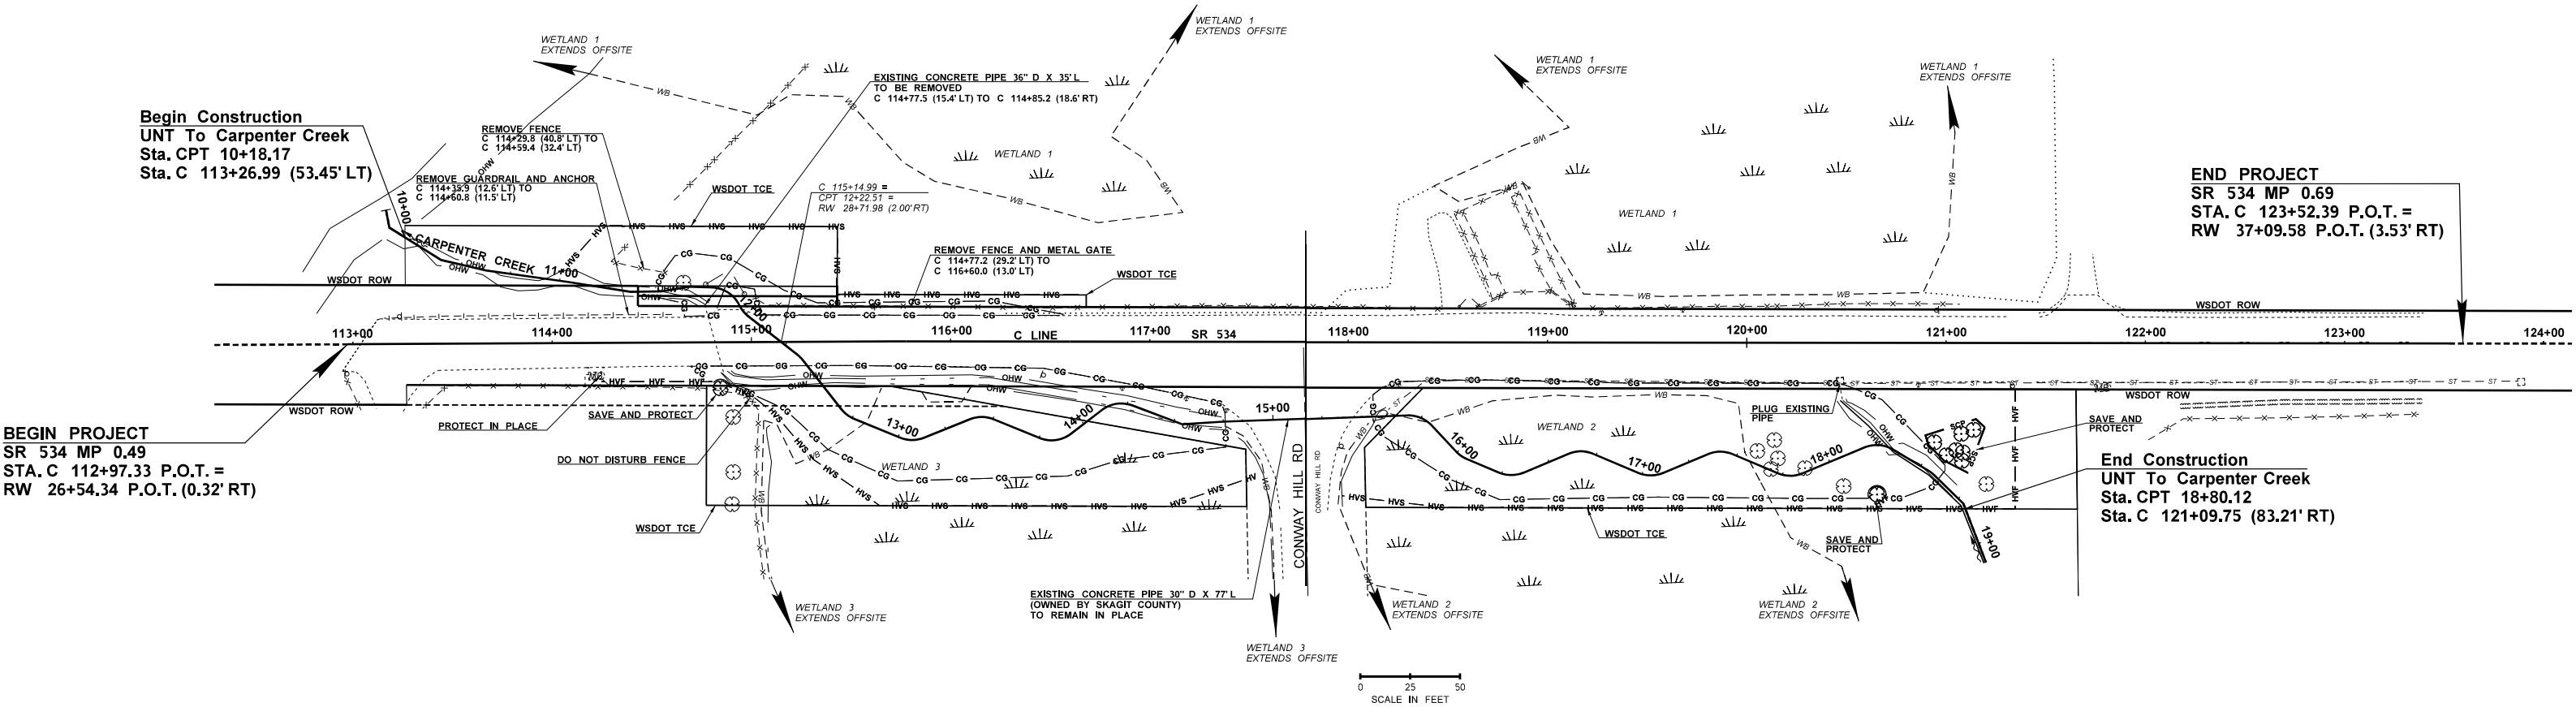

Use color key below:

- Site Layout
- Excavation Plan
- Crane Pick Plan
- Temporary Stream Diversion Plan
- Dewatering Plan

PROJECT ANALYSIS - Site Logistics Plan Map (Sheets GR1 & GR2)

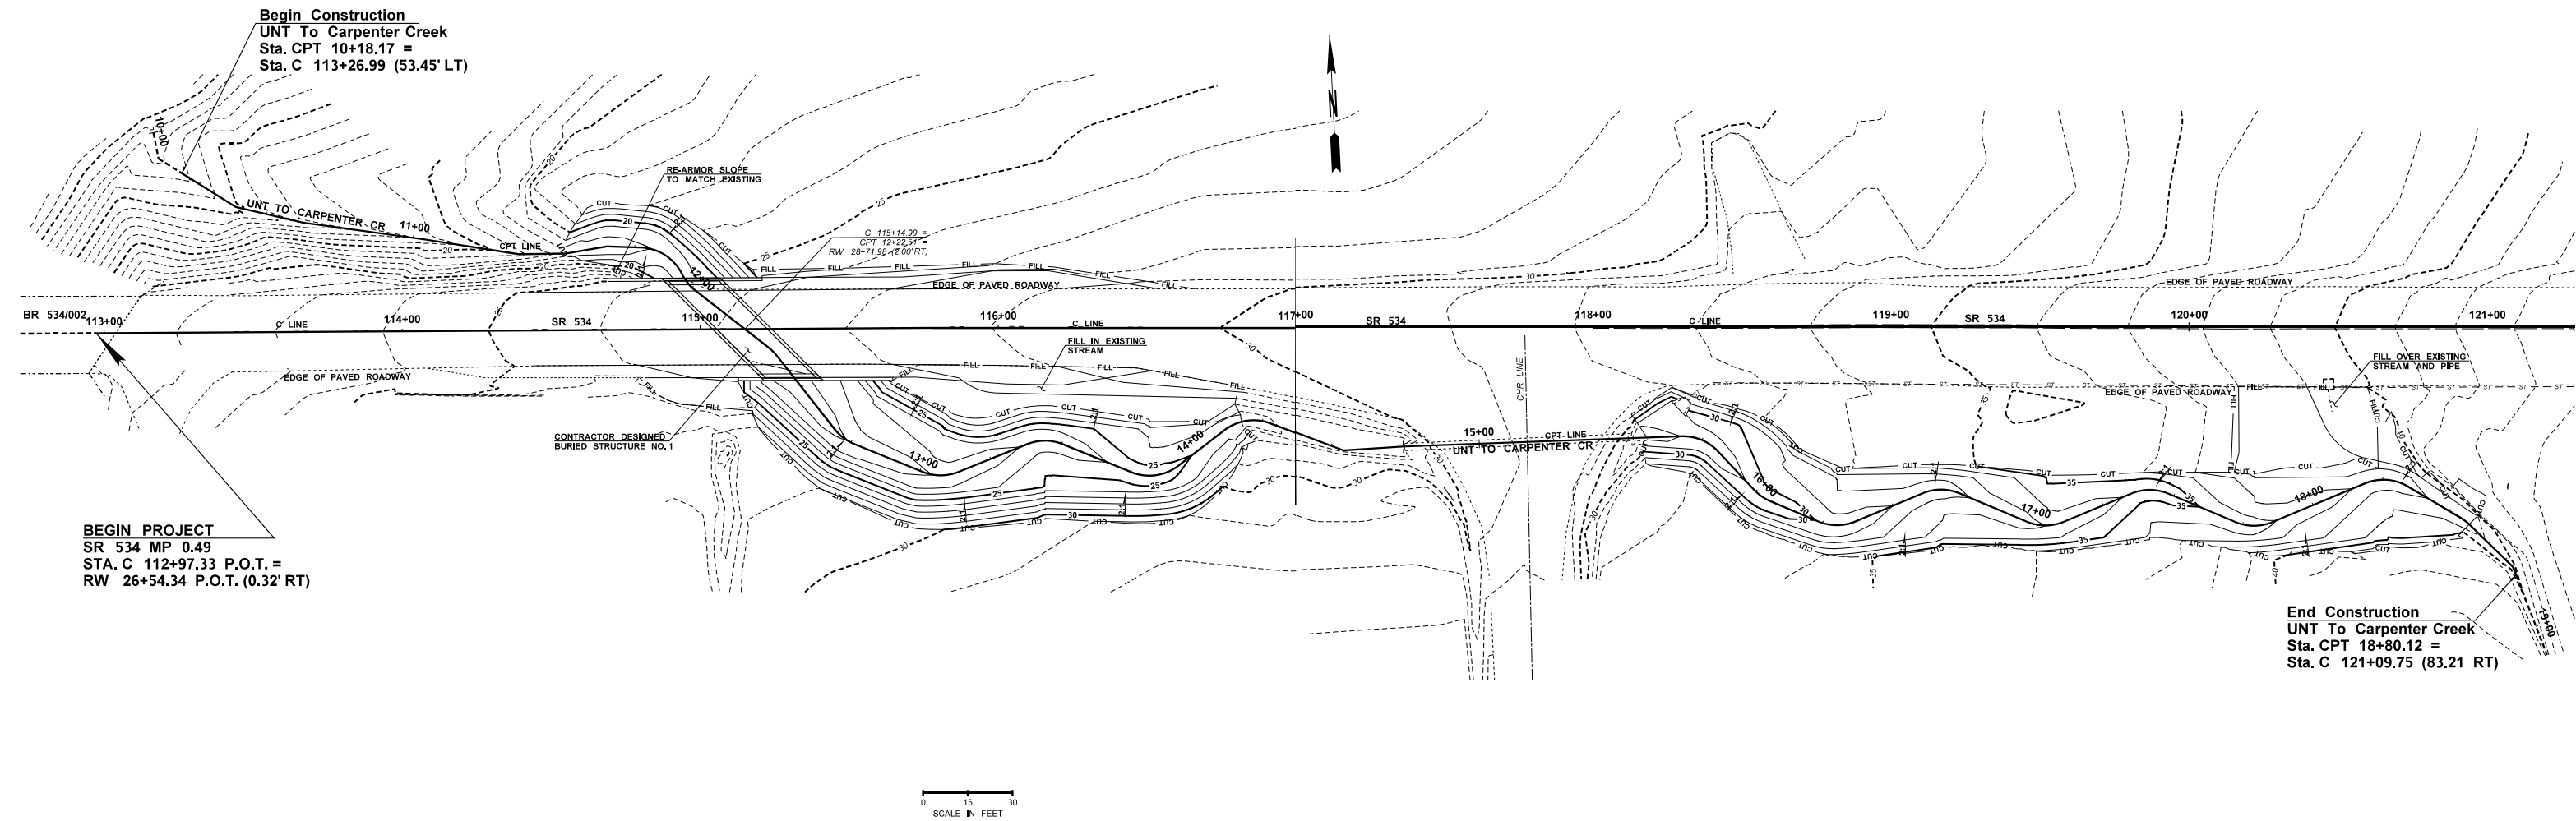

Use color key below:

- Site Layout
- Excavation Plan
- Crane Pick Plan
- Temporary Stream Diversion Plan
- Dewatering Plan