
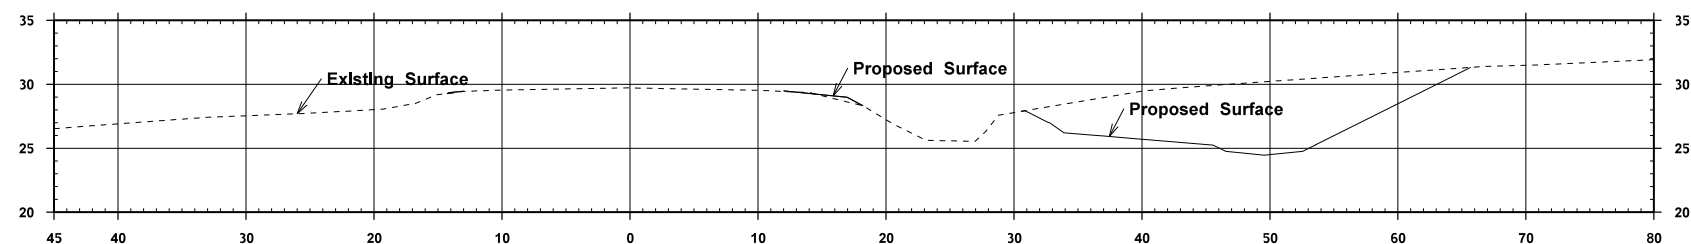
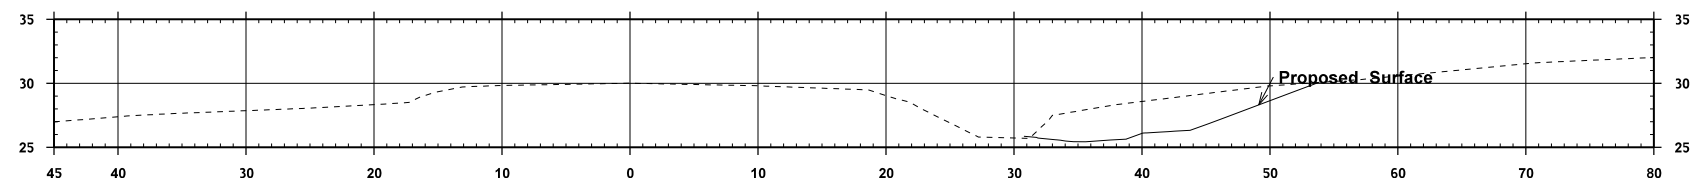
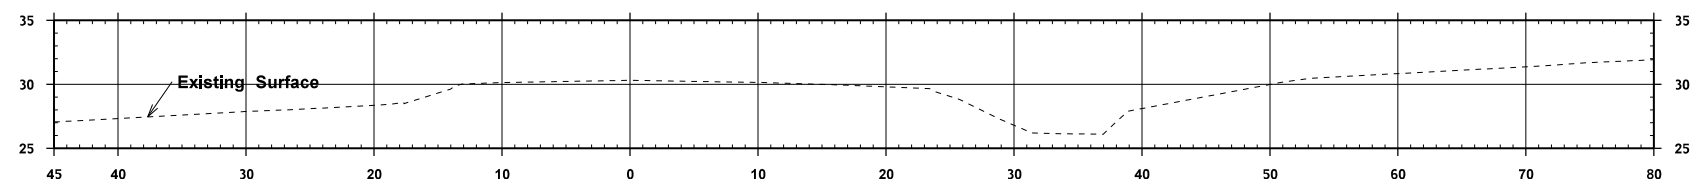
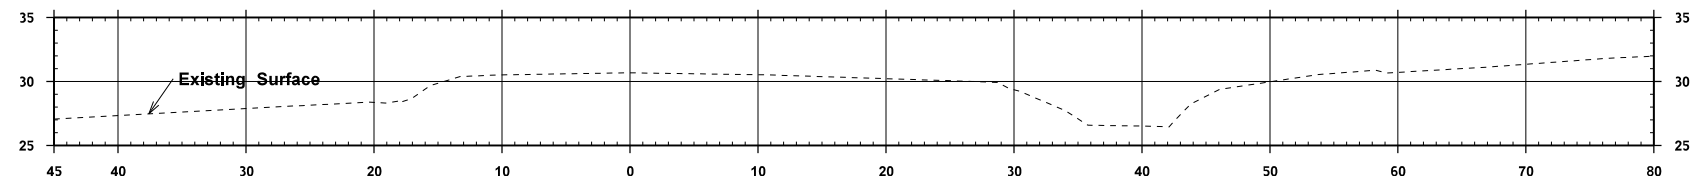






FILE NAME T:\412334\XL6097 SR534 Trib to Carpenter Ck FP\CAE\CAD\Exhibits\Ground Cross-Sections.dgn										Plot 2									
TIME 9:03:28 AM						REGION NO. STATE		FED.AID PROJ.NO.		 Washington State Department of Transportation SR 534 UNNAMED TRIBUTARY TO CARPENTER CR FISH PASSAGE SHEET 2 OF 6 SHEETS									
DATE 9/2/2022						10 WASH													
PLOTTED BY Hardoug						JOB NUMBER													
DESIGNED BY						CONTRACT NO.		LOCATION NO.											
ENTERED BY																			
CHECKED BY																			
PROJ. ENGR.																			
REGIONAL ADM.				REVISION		DATE		BY											
										P.E. STAMP BOX DATE P.E. STAMP BOX DATE									

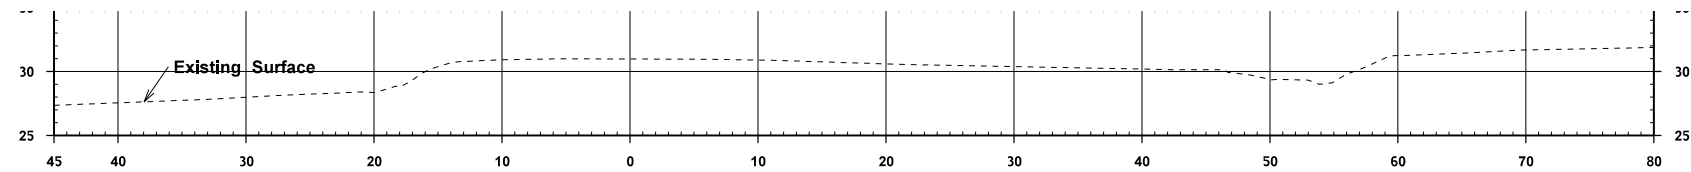






FILE NAME T:\412334\XL6097 SR534 Trib to Carpenter Ck FP\CAE\CAD\Exhibits\Ground Cross-Sections.dgn										Plot 3	
TIME	9:03:32 AM				REGION NO.	STATE	FED.AID PROJ.NO.			PLAN REF NO.	
DATE	9/2/2022				10	WASH					
PLOTTED BY	Hardoug				JOB NUMBER					SHEET 3 OF 6 SHEETS	
DESIGNED BY											
ENTERED BY											
CHECKED BY											
PROJ. ENGR.					CONTRACT NO.		LOCATION NO.				
REGIONAL ADM.		REVISION	DATE	BY							

DATE		DATE	
P.E. STAMP	BOX	P.E. STAMP	BOX

 Washington State Department of Transportation	SR 534 UNNAMED TRIBUTARY TO CARPENTER CR FISH PASSAGE GROUND CROSS SECTIONS
---	--

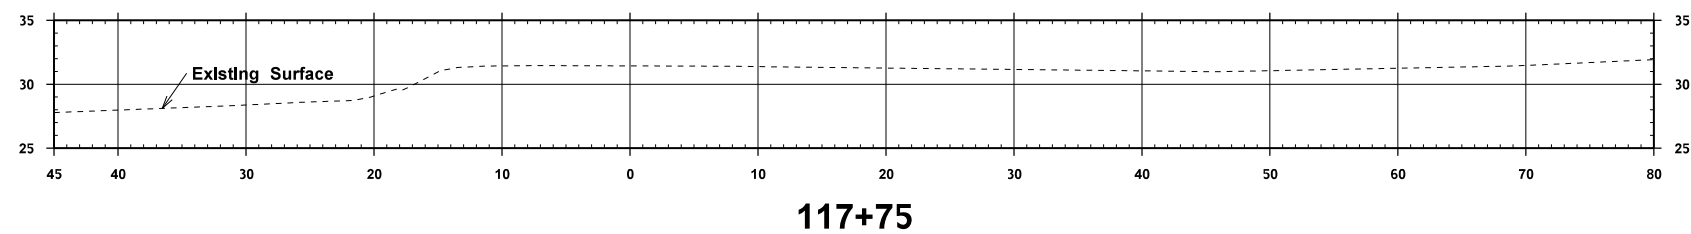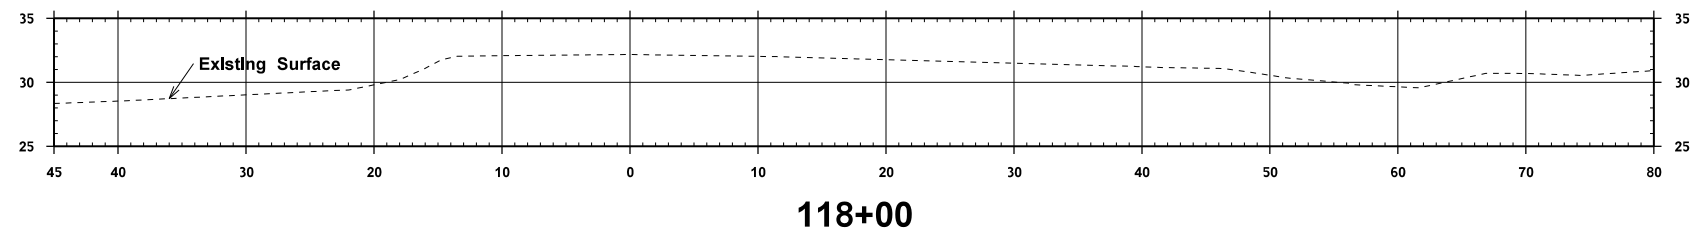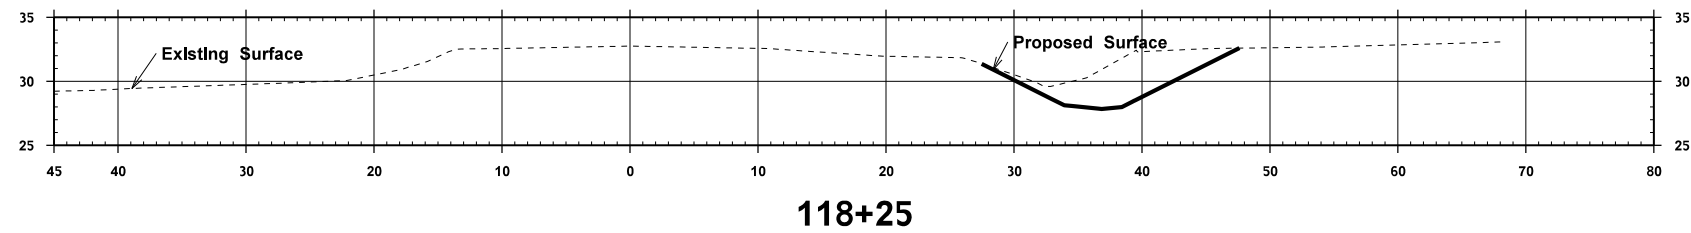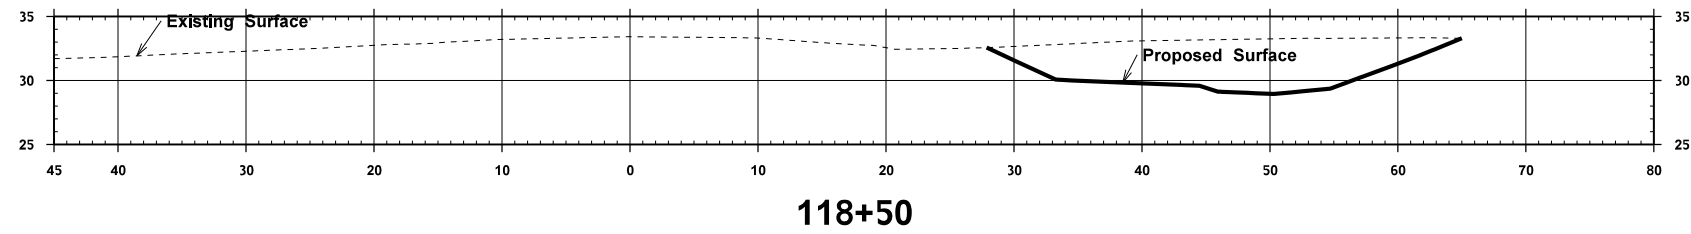

FILE NAME T:\412334\XL6097 SR534 Trib to Carpenter Ck FP\CAE\CAD\Exhibits\Ground Cross-Sections.dgn										Plot 4	
TIME	9:03:37 AM				REGION NO.	STATE	FED.AID PROJ.NO.				
DATE	9/2/2022				10	WASH					
PLOTTED BY	Hardoug				JOB NUMBER		LOCATION NO.				
DESIGNED BY											
ENTERED BY											
CHECKED BY											
PROJ. ENGR.					CONTRACT NO.						
REGIONAL ADM.		REVISION	DATE	BY			DATE P.E. STAMP BOX DATE P.E. STAMP BOX				
							 Washington State Department of Transportation		SR 534 UNNAMED TRIBUTARY TO CARPENTER CR FISH PASSAGE GROUND CROSS SECTIONS		
									SHEET 4 OF 6 SHEETS		

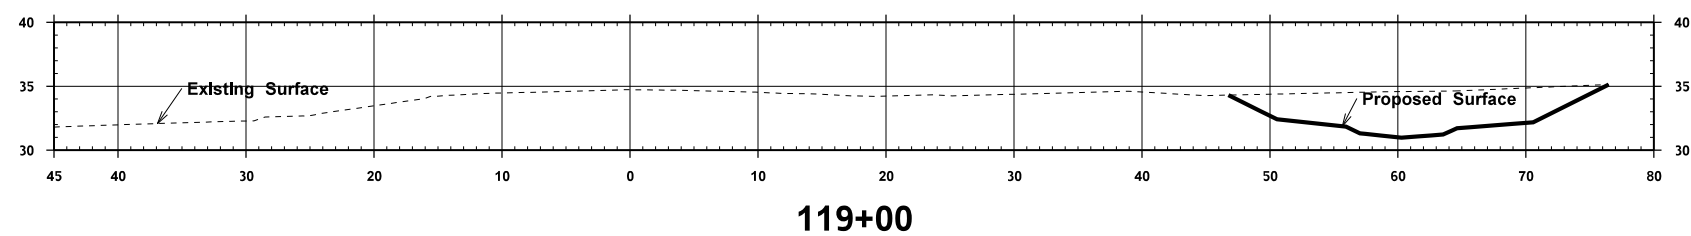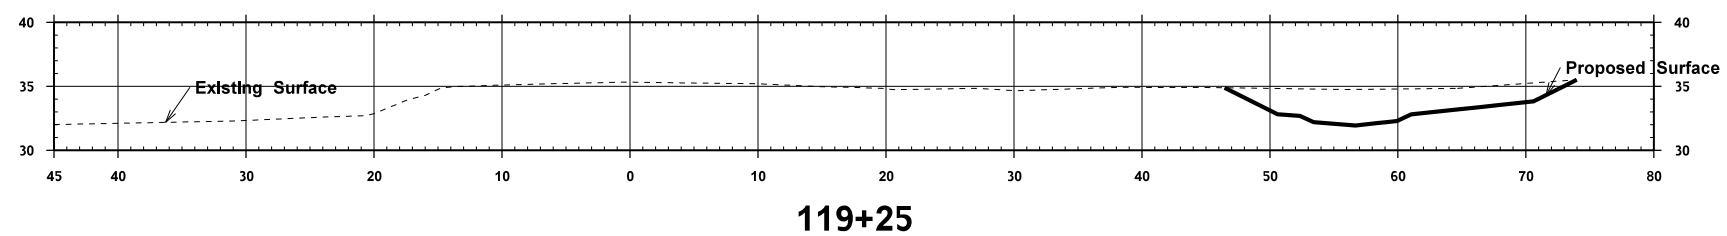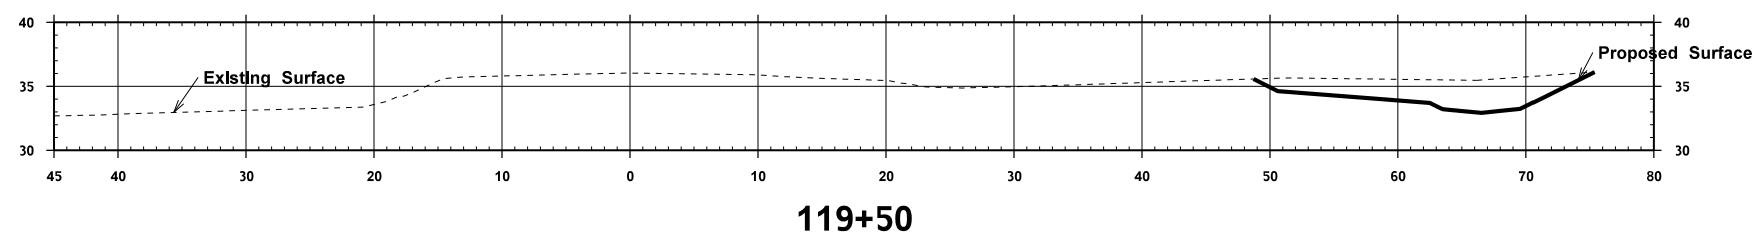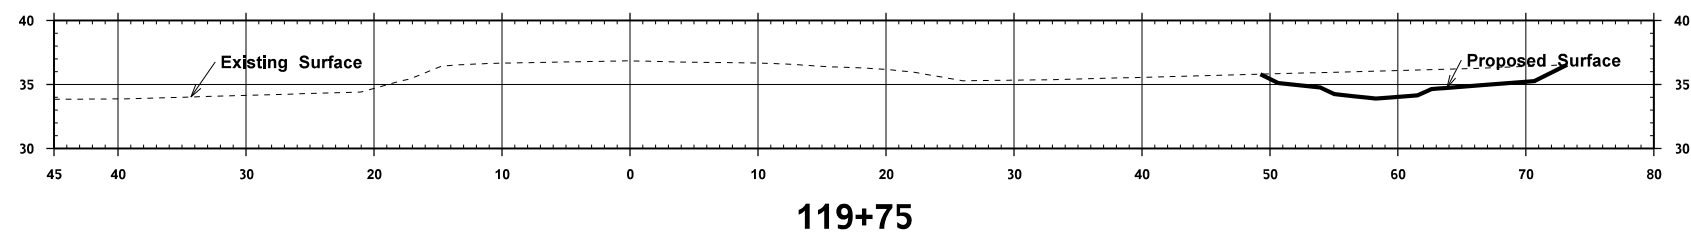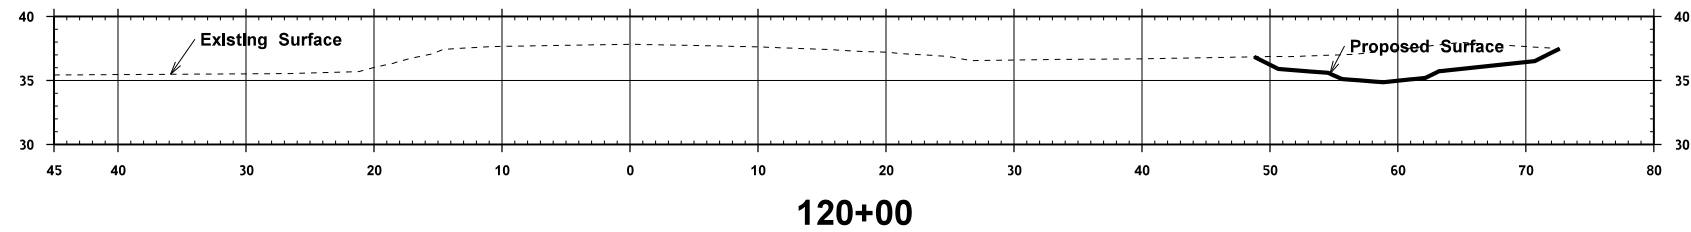

FILE NAME T:\412334\XL6097 SR534 Trib to Carpenter Ck FPI\CAE\ICAD\Exhibits\Ground Cross-Sections.dgn										Plot 5	
TIME 9:03:41 AM						REGION NO. STATE		FED.AID PROJ.NO.		PLAN REF NO	
DATE 9/2/2022						10 WASH					
PLOTTED BY Hardoug						JOB NUMBER					
DESIGNED BY											
ENTERED BY											
CHECKED BY											
PROJ. ENGR.						CONTRACT NO.		LOCATION NO.			
REGIONAL ADM.		REVISION		DATE		BY					







Washington State
Department of Transportation

SR 534
UNNAMED TRIBUTARY TO CARPENTER CR
FISH PASSAGE

GROUND CROSS SECTIONS

SHEET
5
OF
6
SHEETS

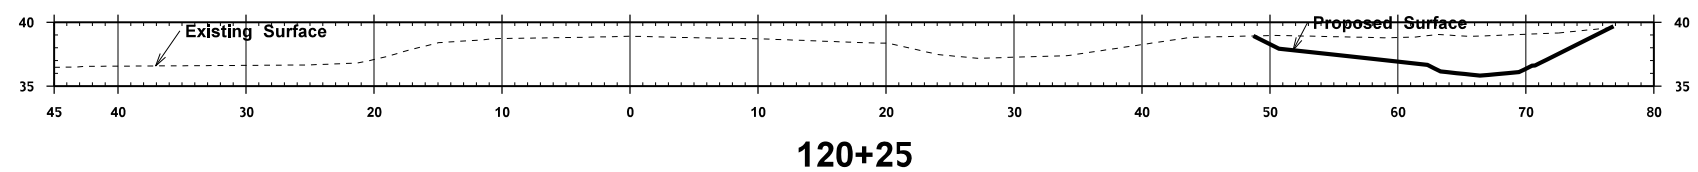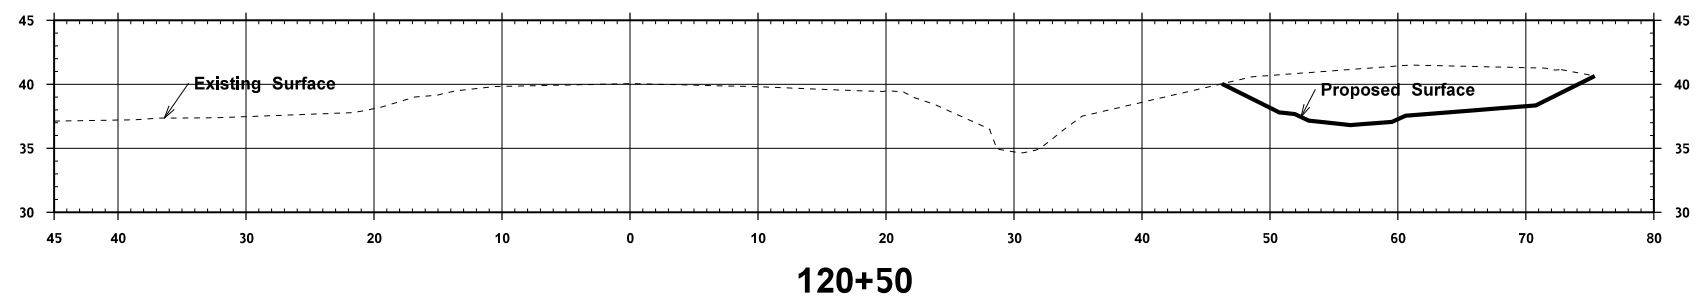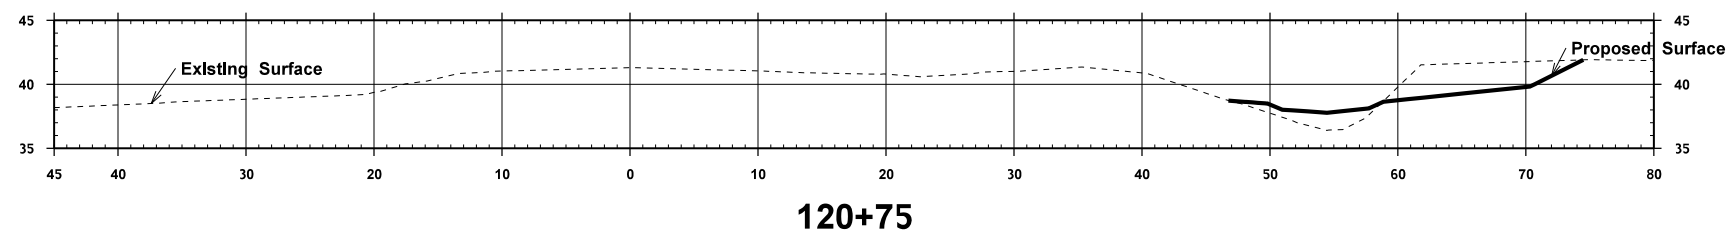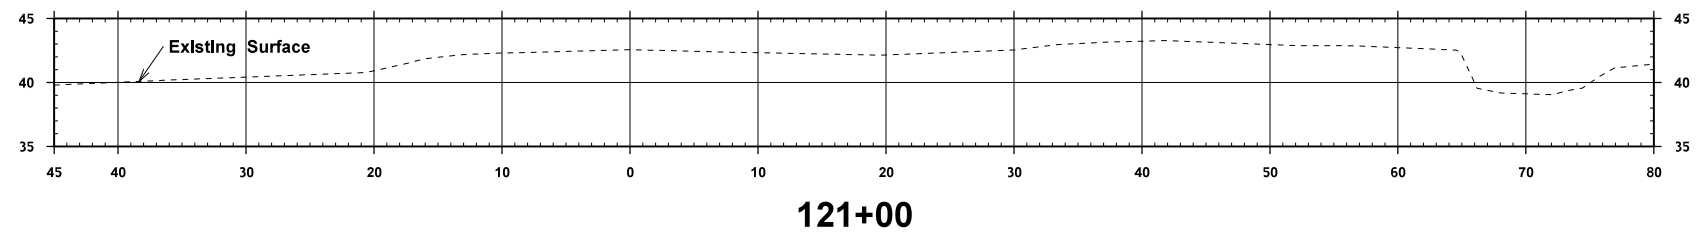

FILE NAME T:\412334\XL6097 SR534 Trib to Carpenter Ck FP\CAE\CAD\Exhibits\Ground Cross-Sections.dgn										Plot 6	
TIME	9:03:46 AM				REGION NO.	STATE	FED.AID PROJ.NO.			PLAN REF NO	
DATE	9/2/2022				10	WASH					
PLOTTED BY	Hardoug				JOB NUMBER		LOCATION NO.			SHEET 6 OF 6 SHEETS	
DESIGNED BY											
ENTERED BY											
CHECKED BY											
PROJ. ENGR.					CONTRACT NO.						
REGIONAL ADM.		REVISION	DATE	BY							



Washington State
Department of Transportation

SR 534
UNNAMED TRIBUTARY TO CARPENTER CR
FISH PASSAGE

GROUND CROSS SECTIONS

SHEET
6
OF
6
SHEETS