
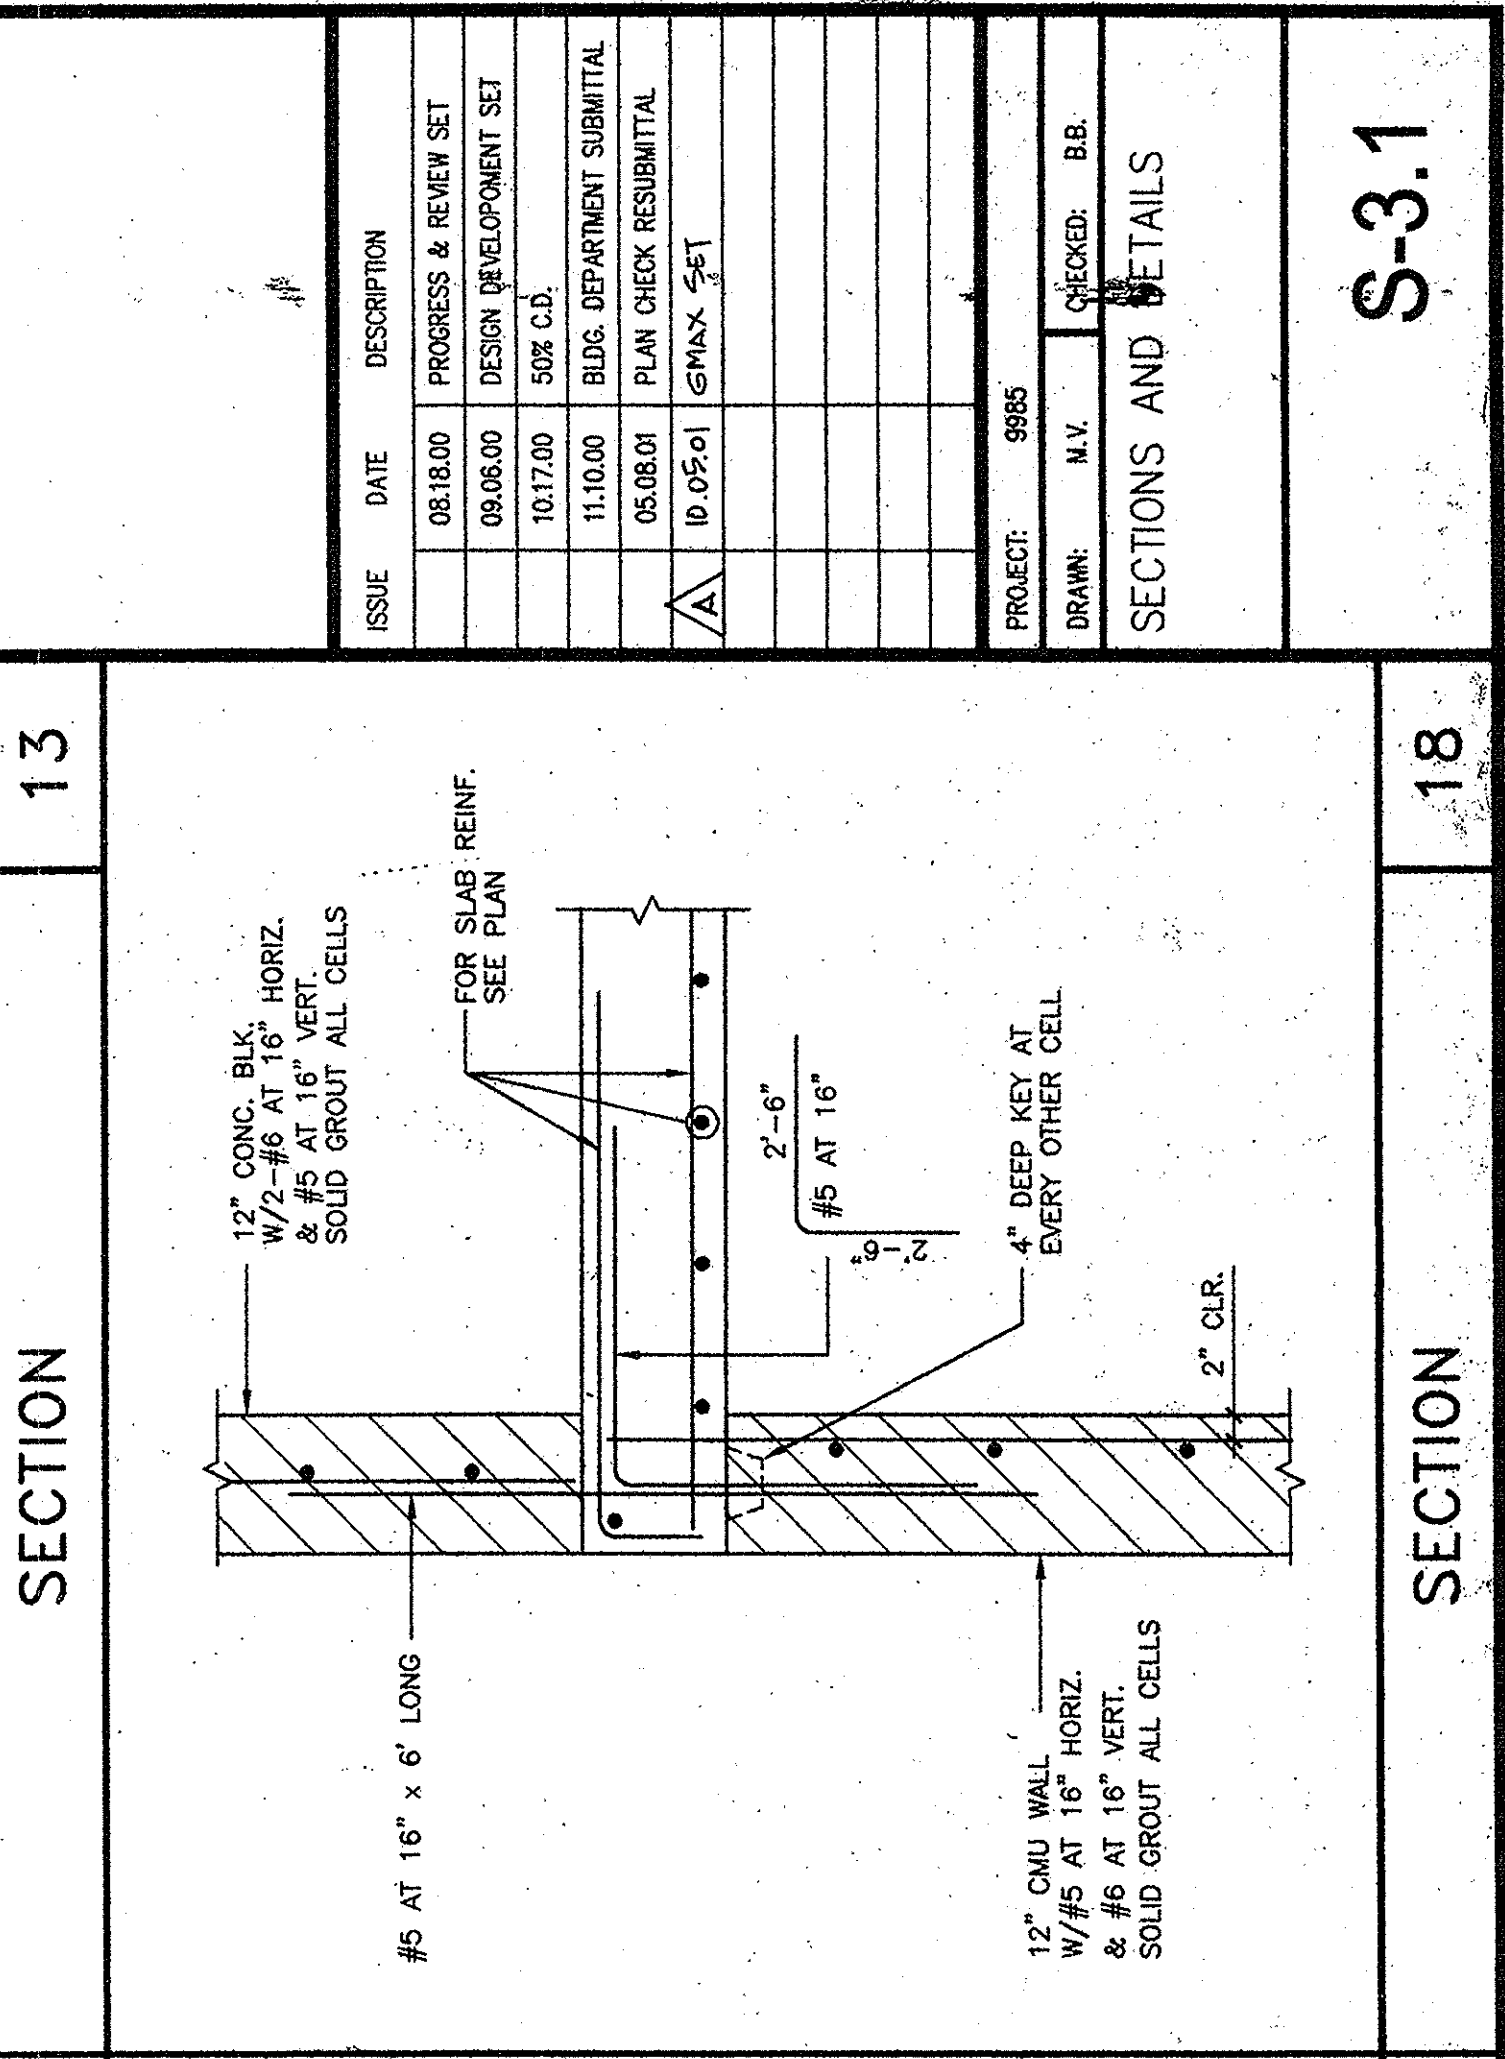
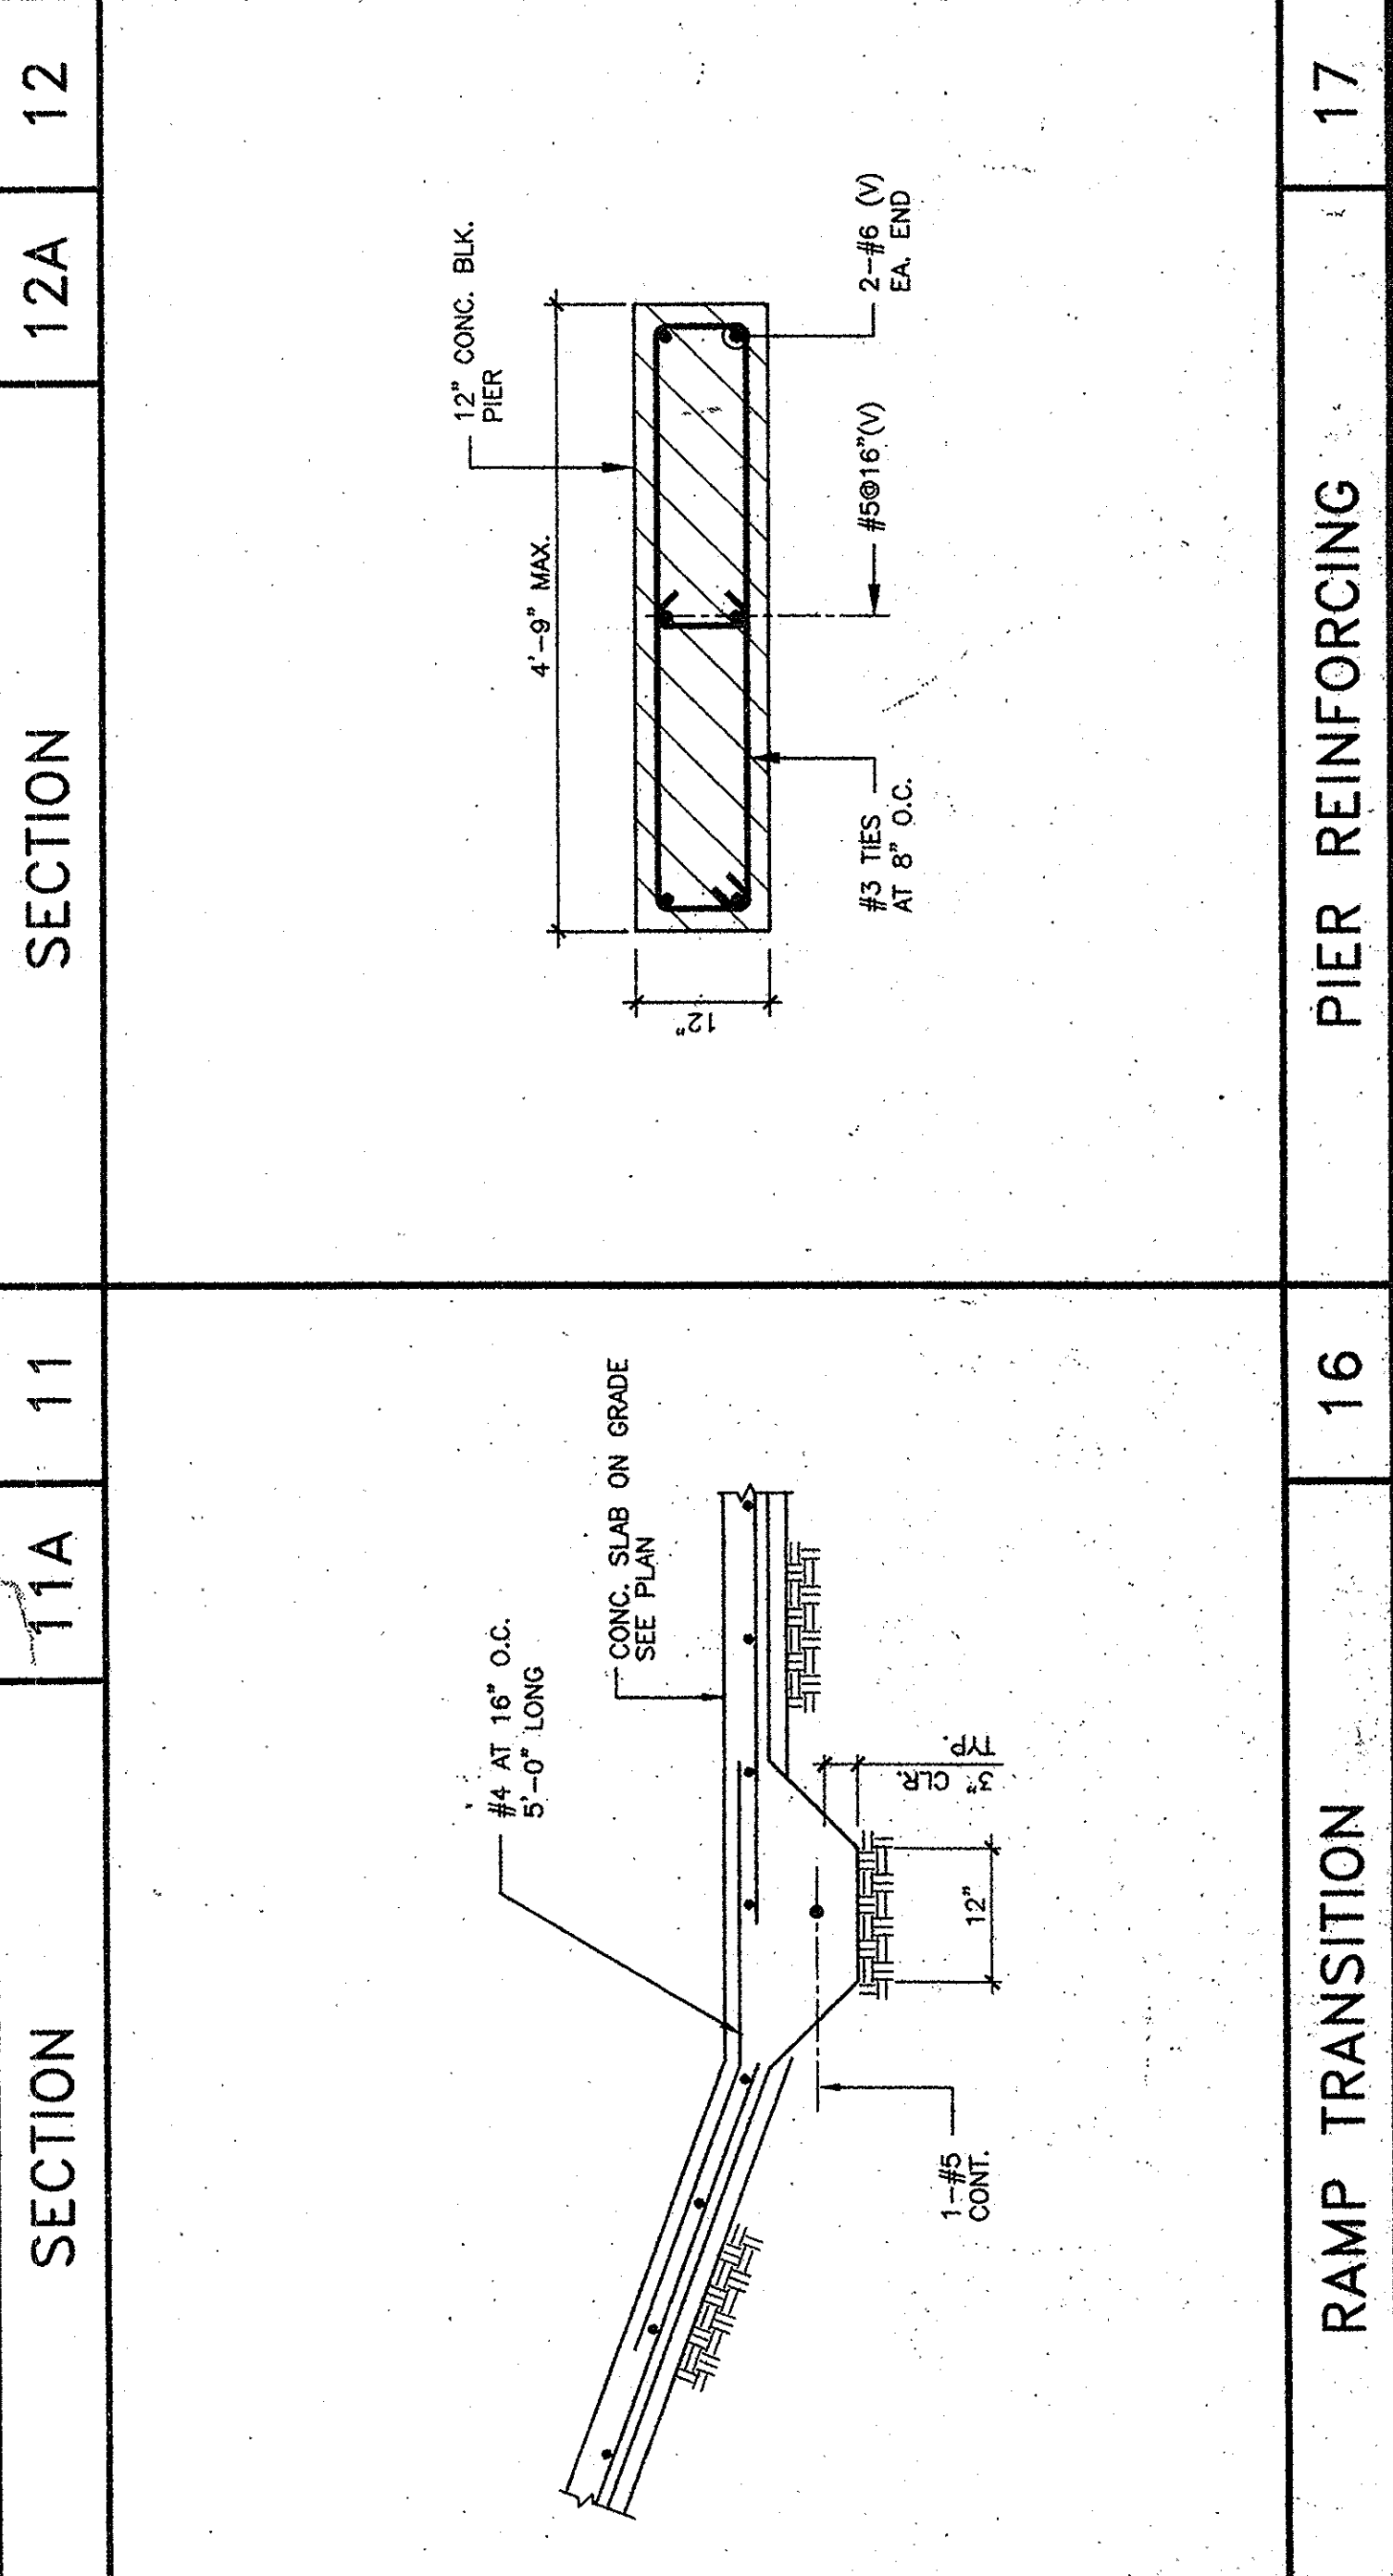
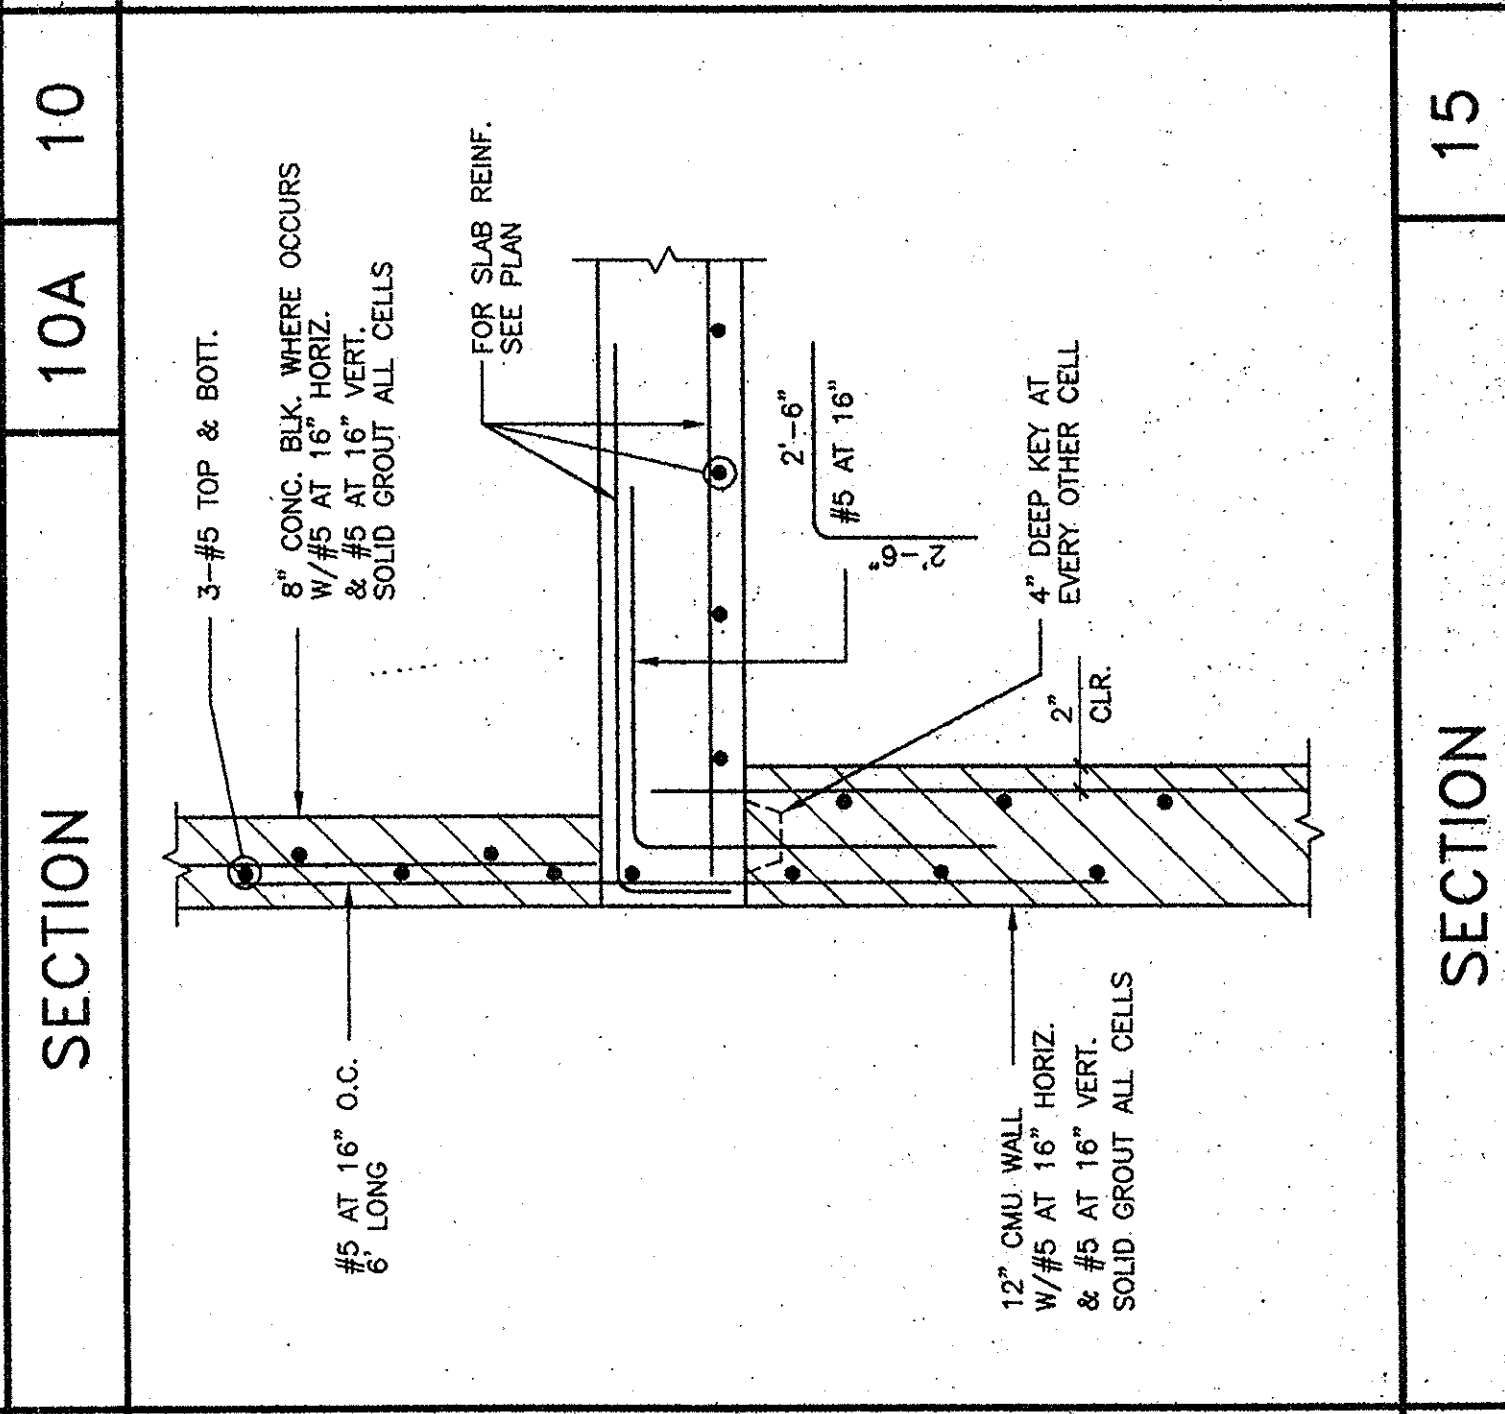
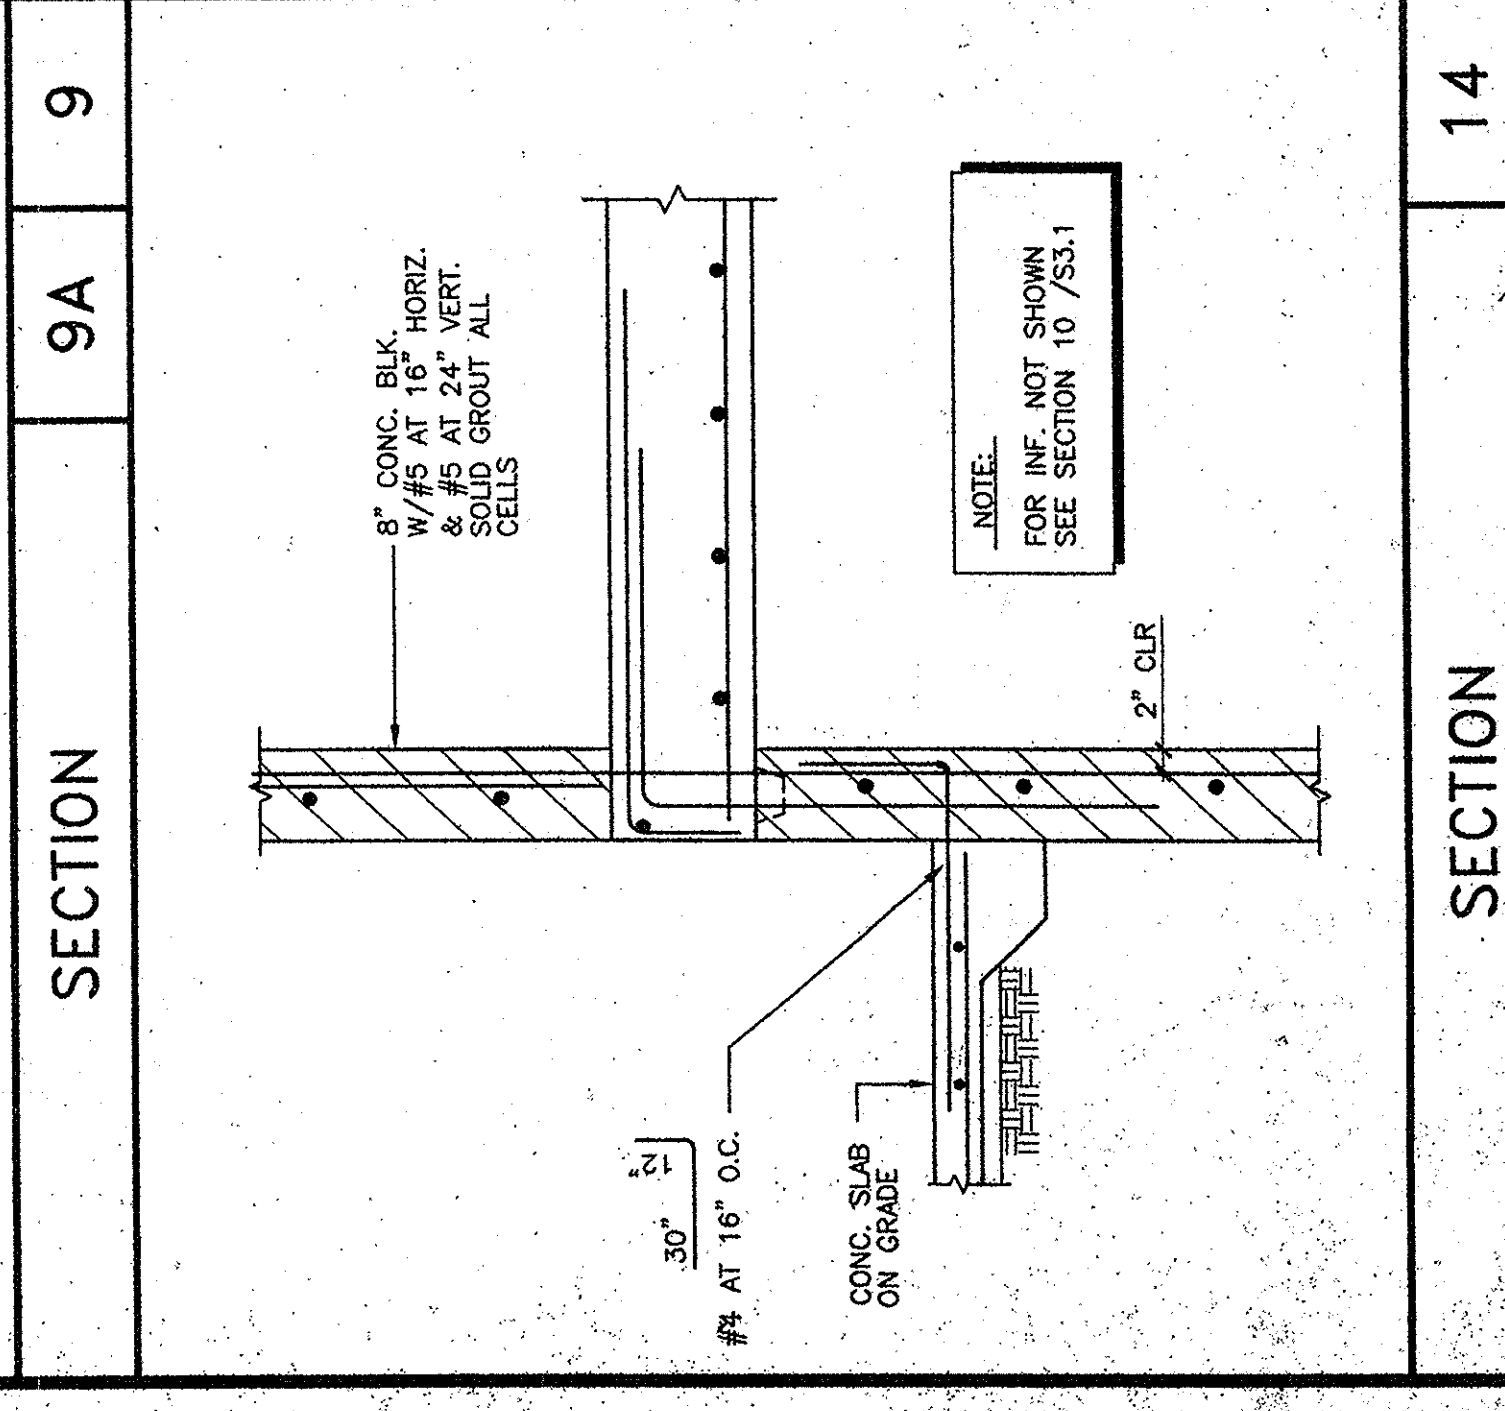
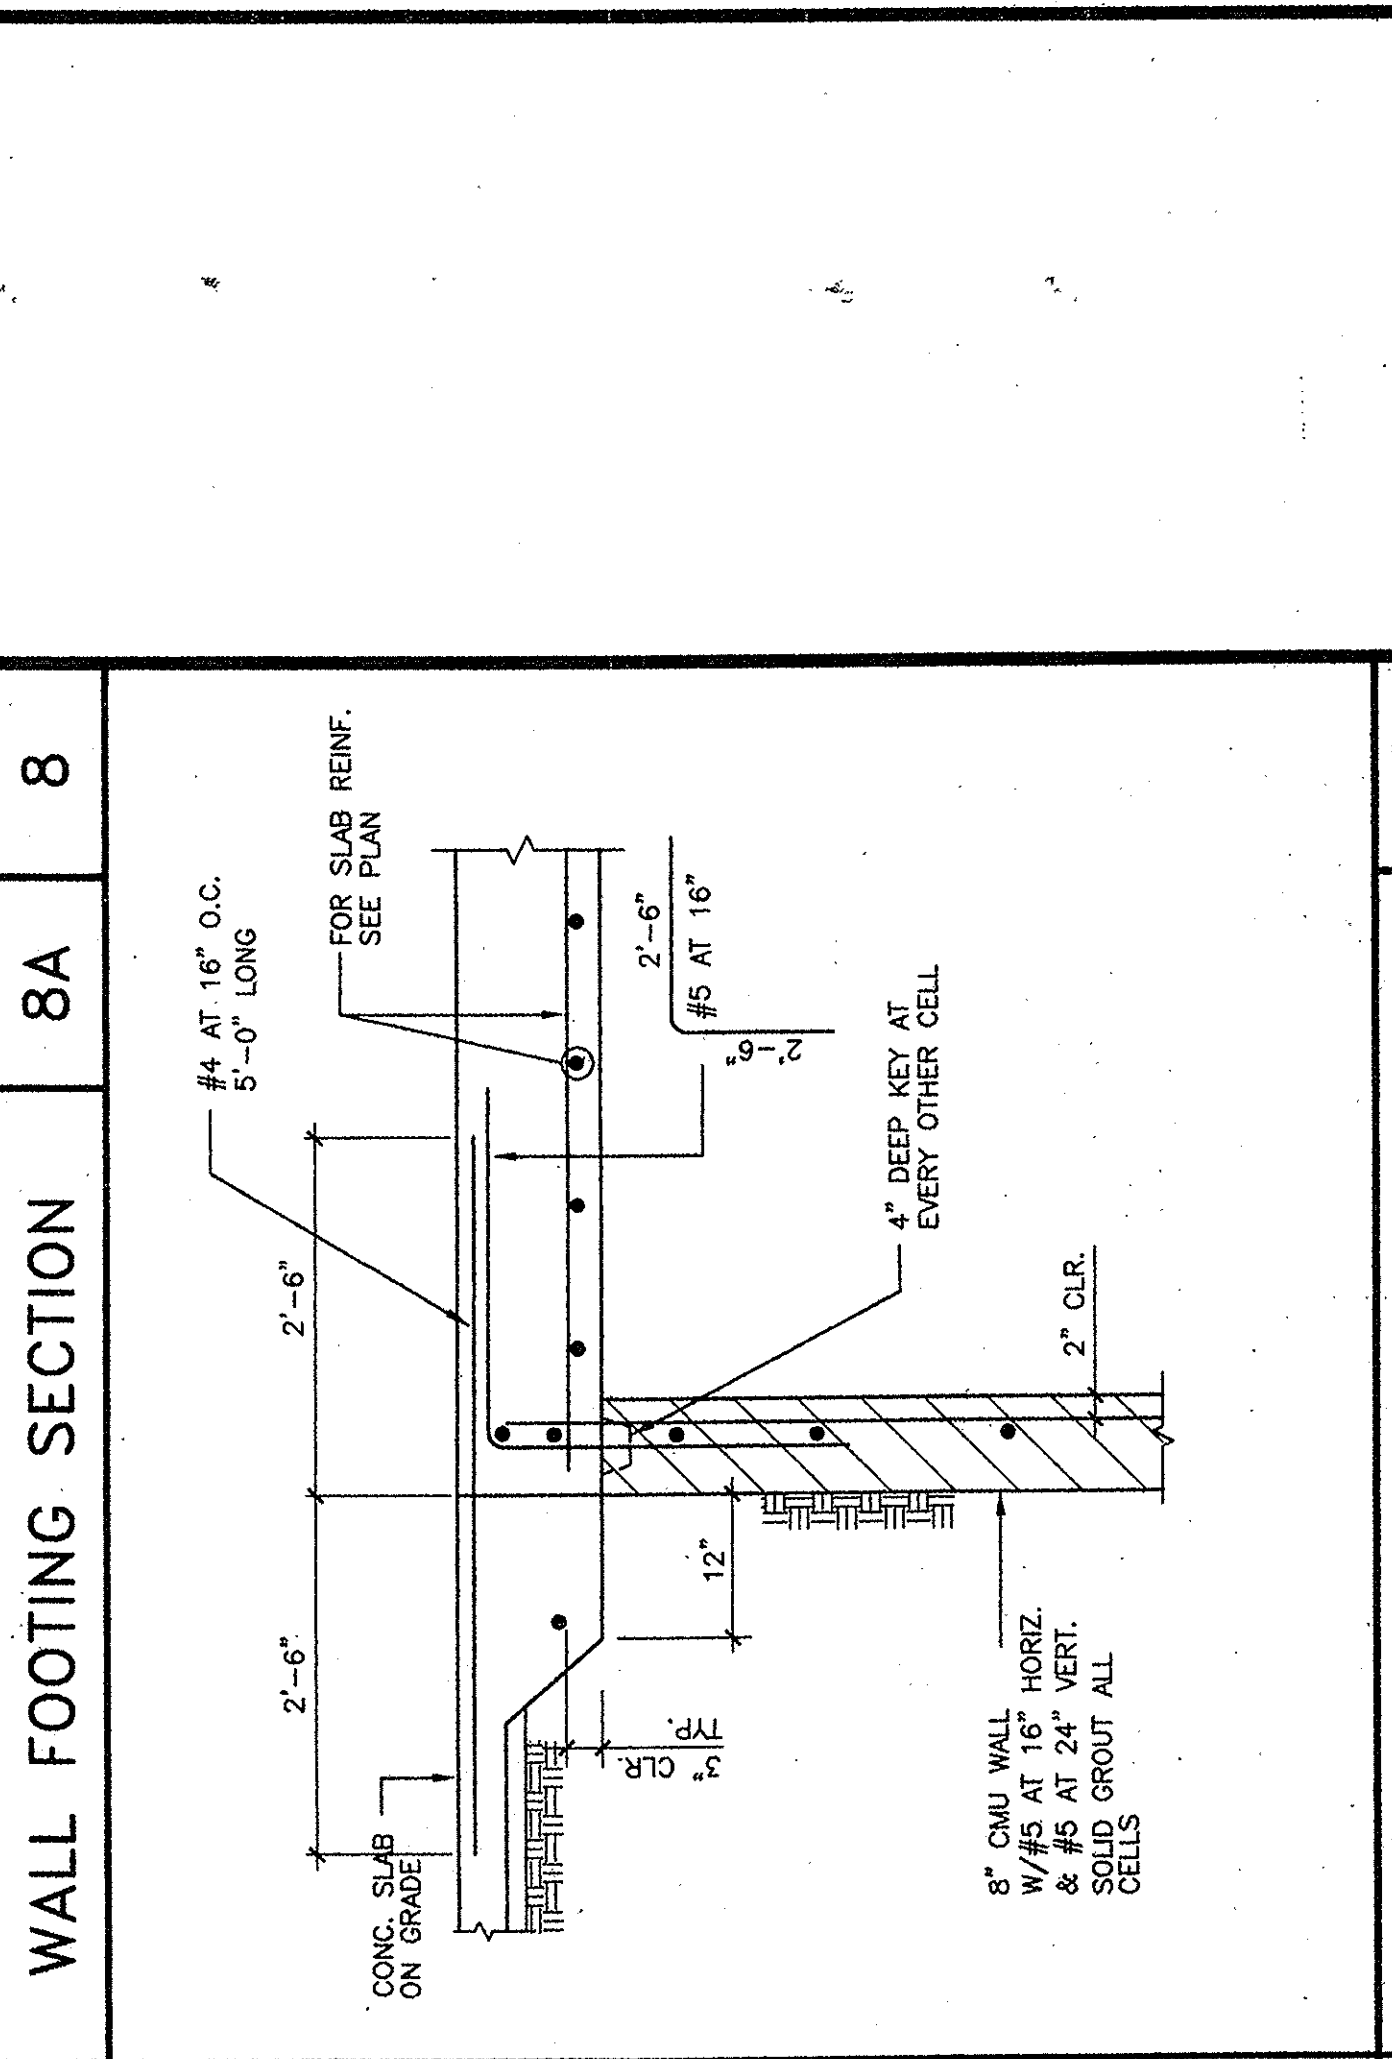
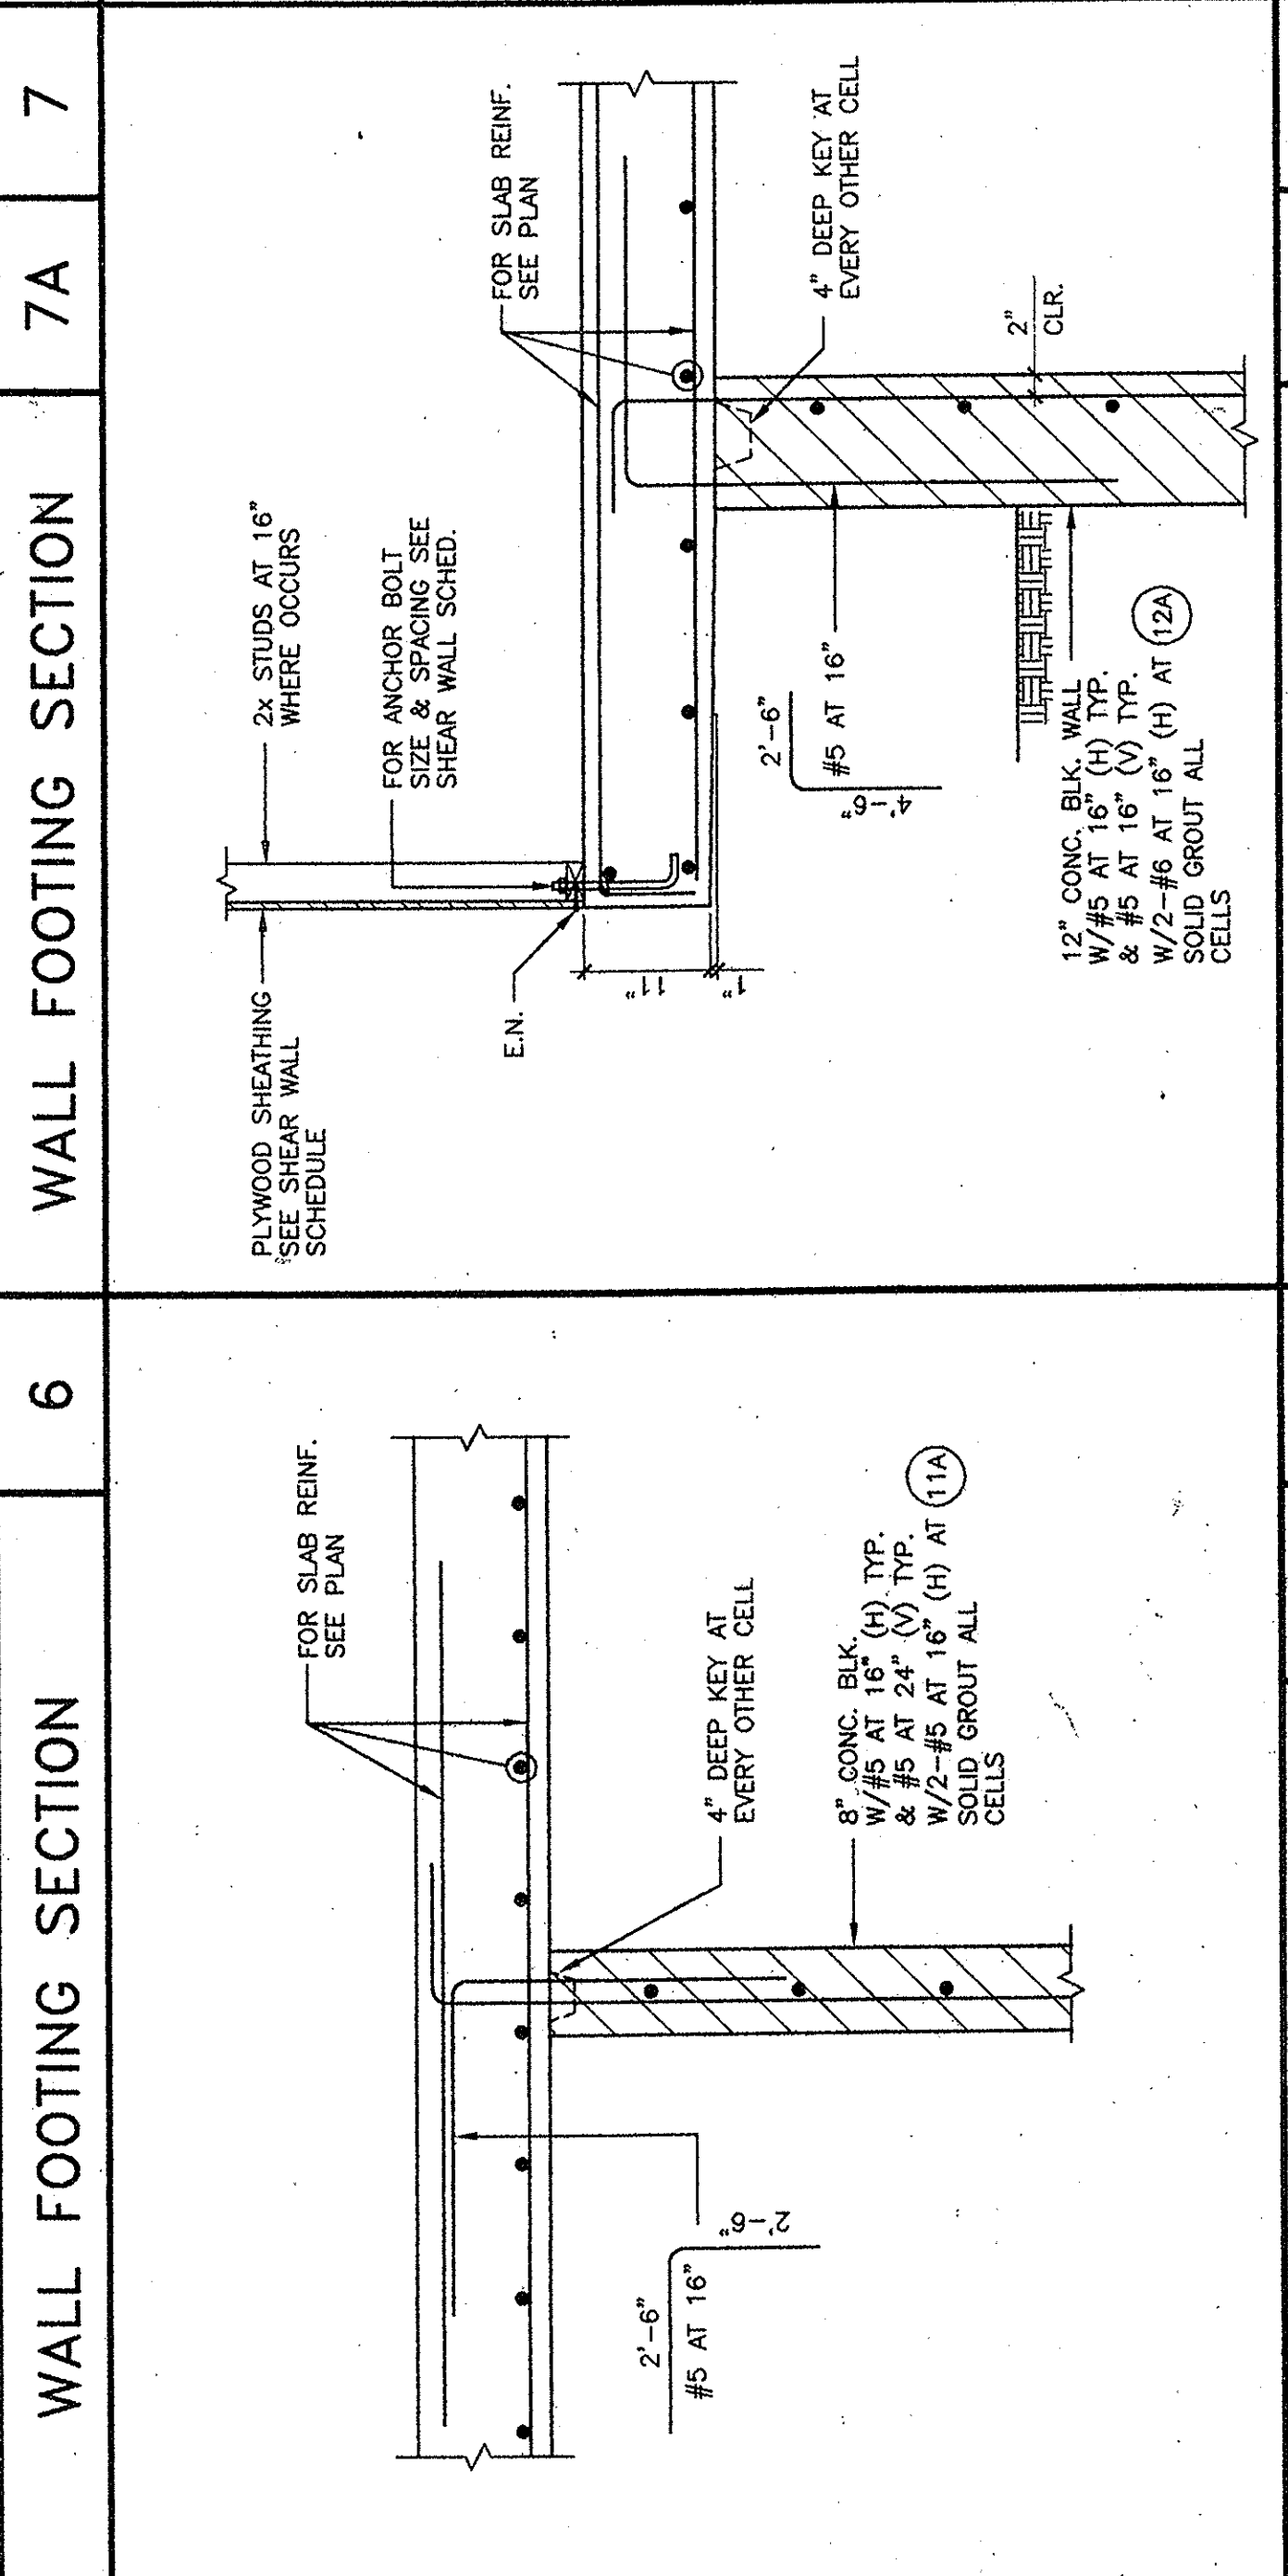
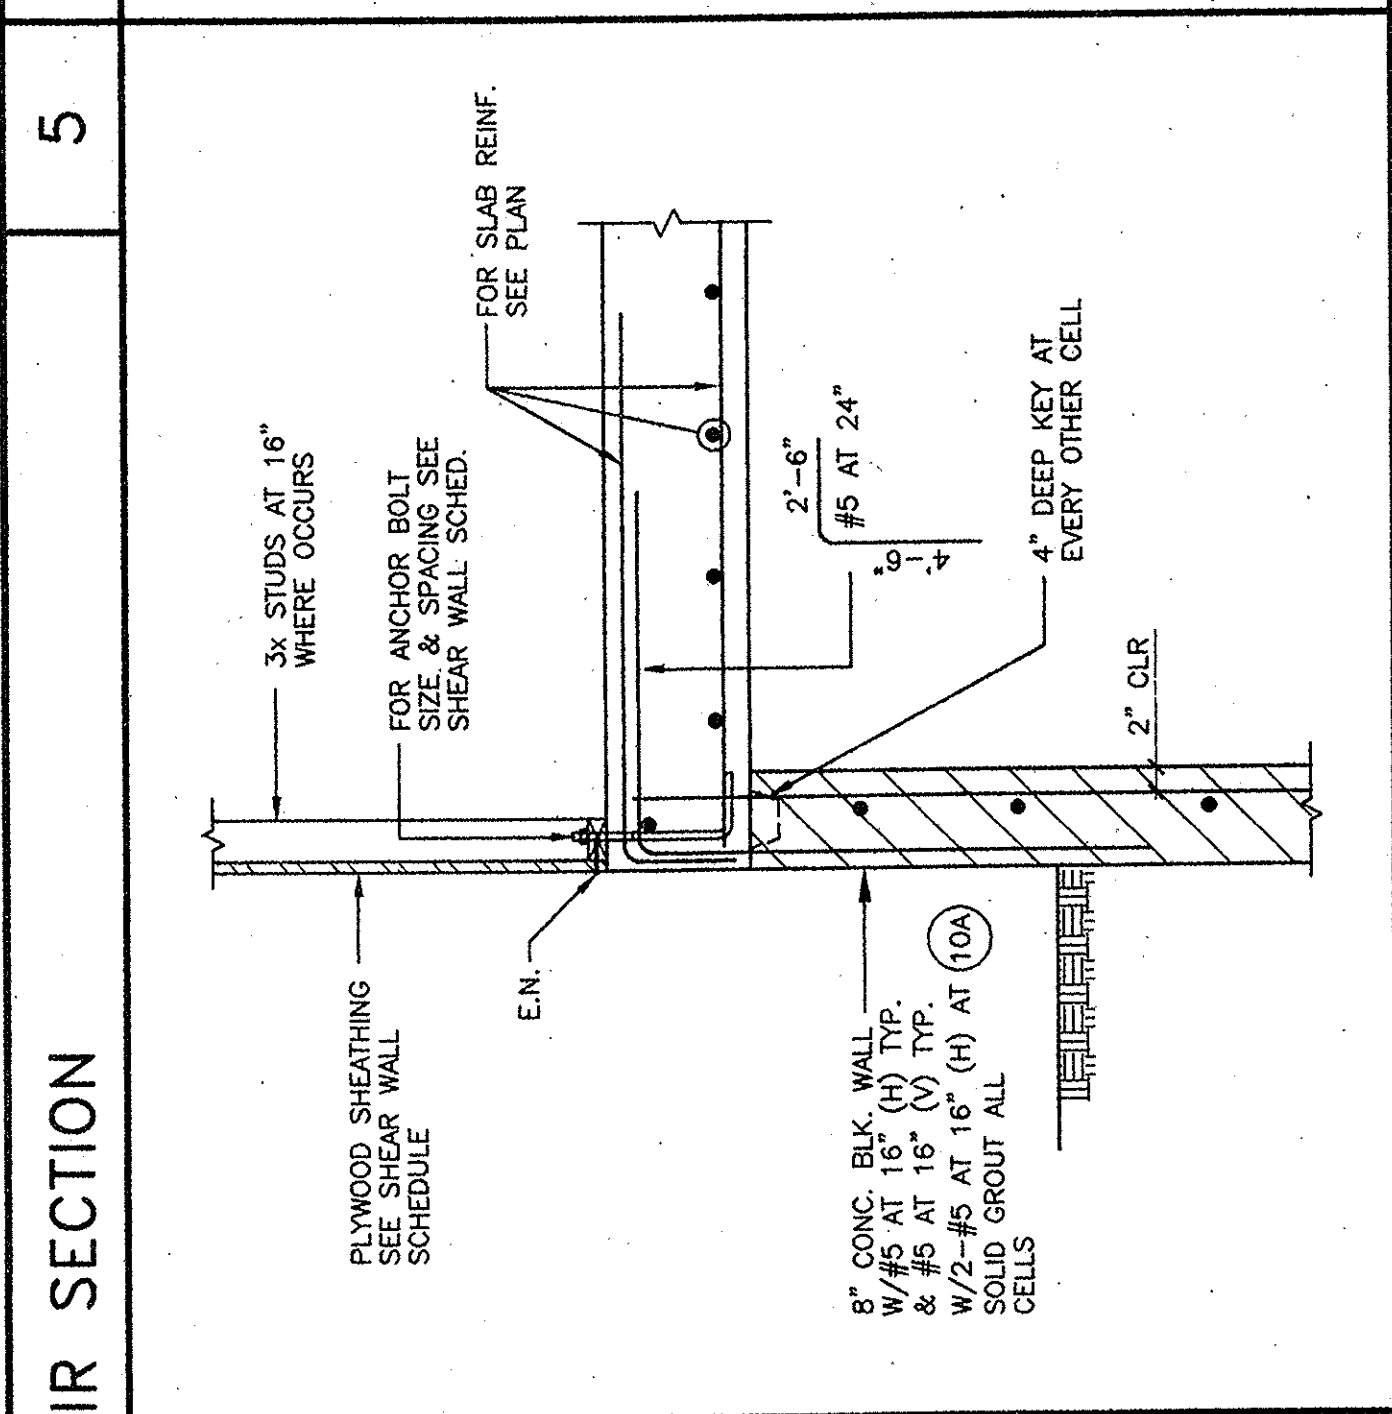
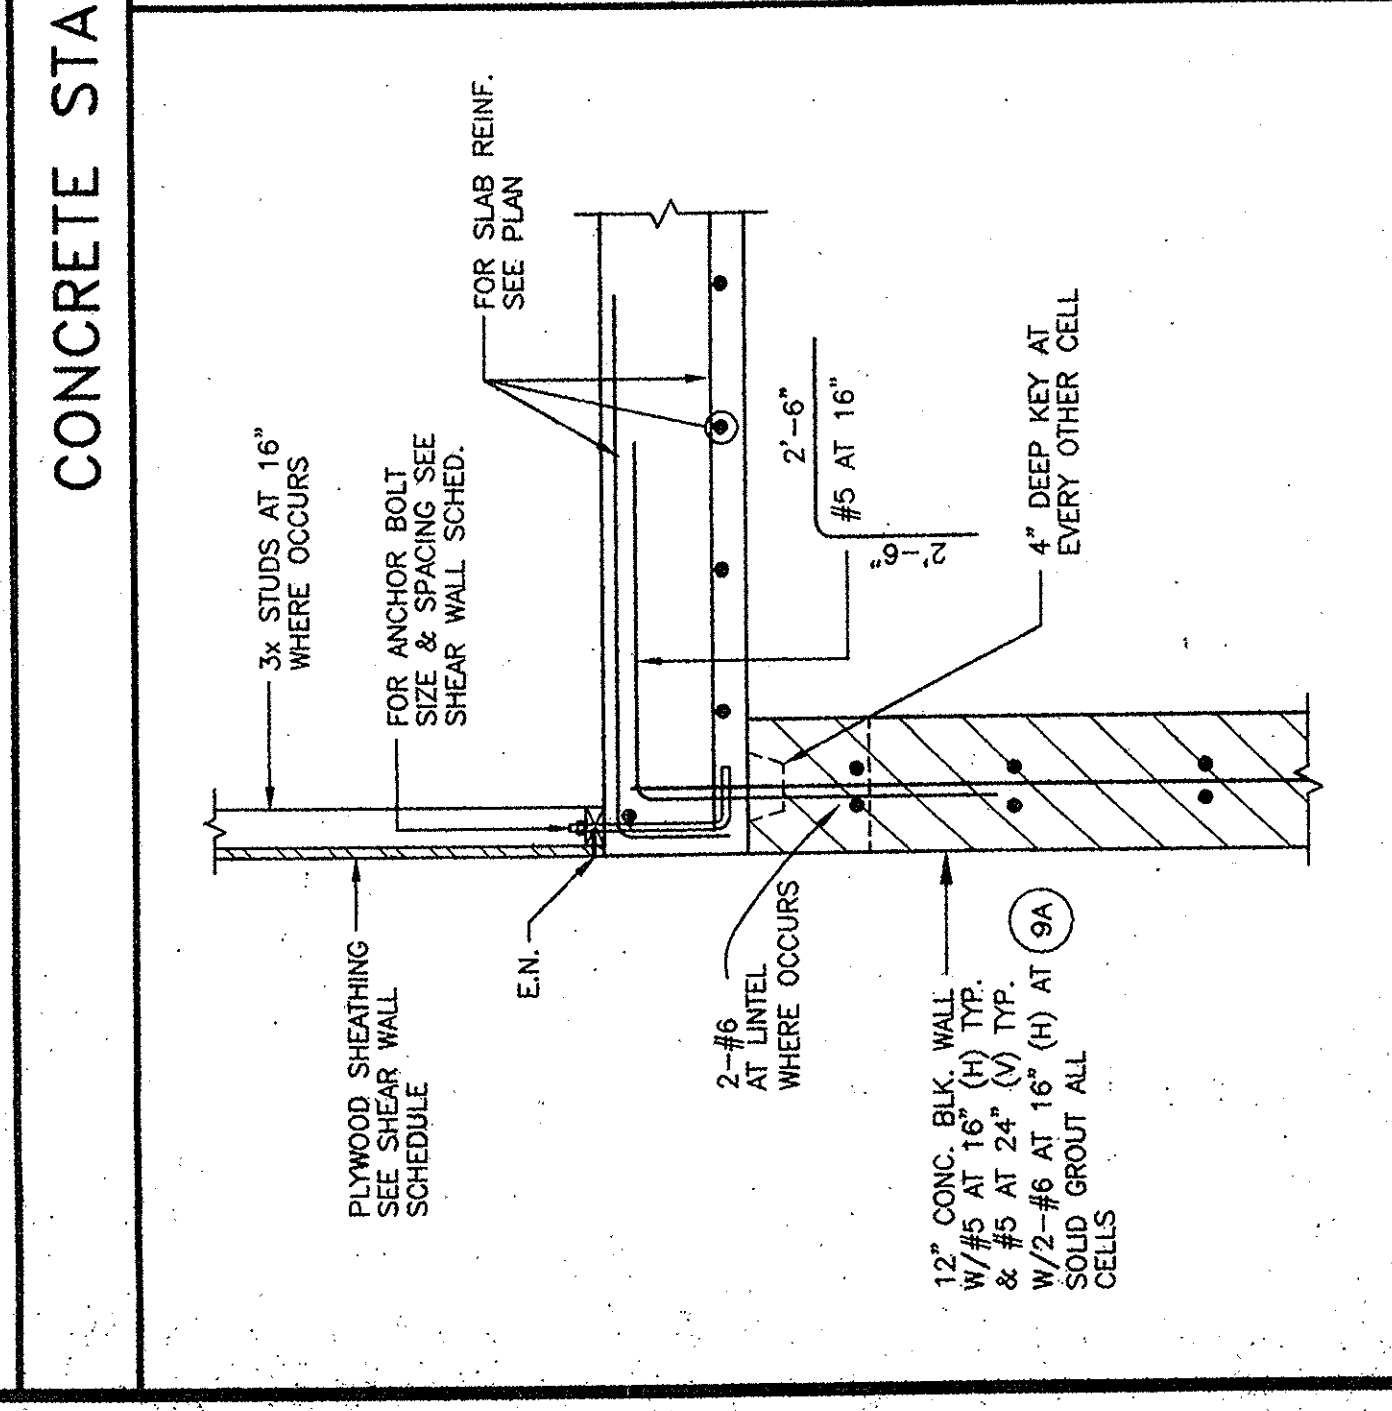
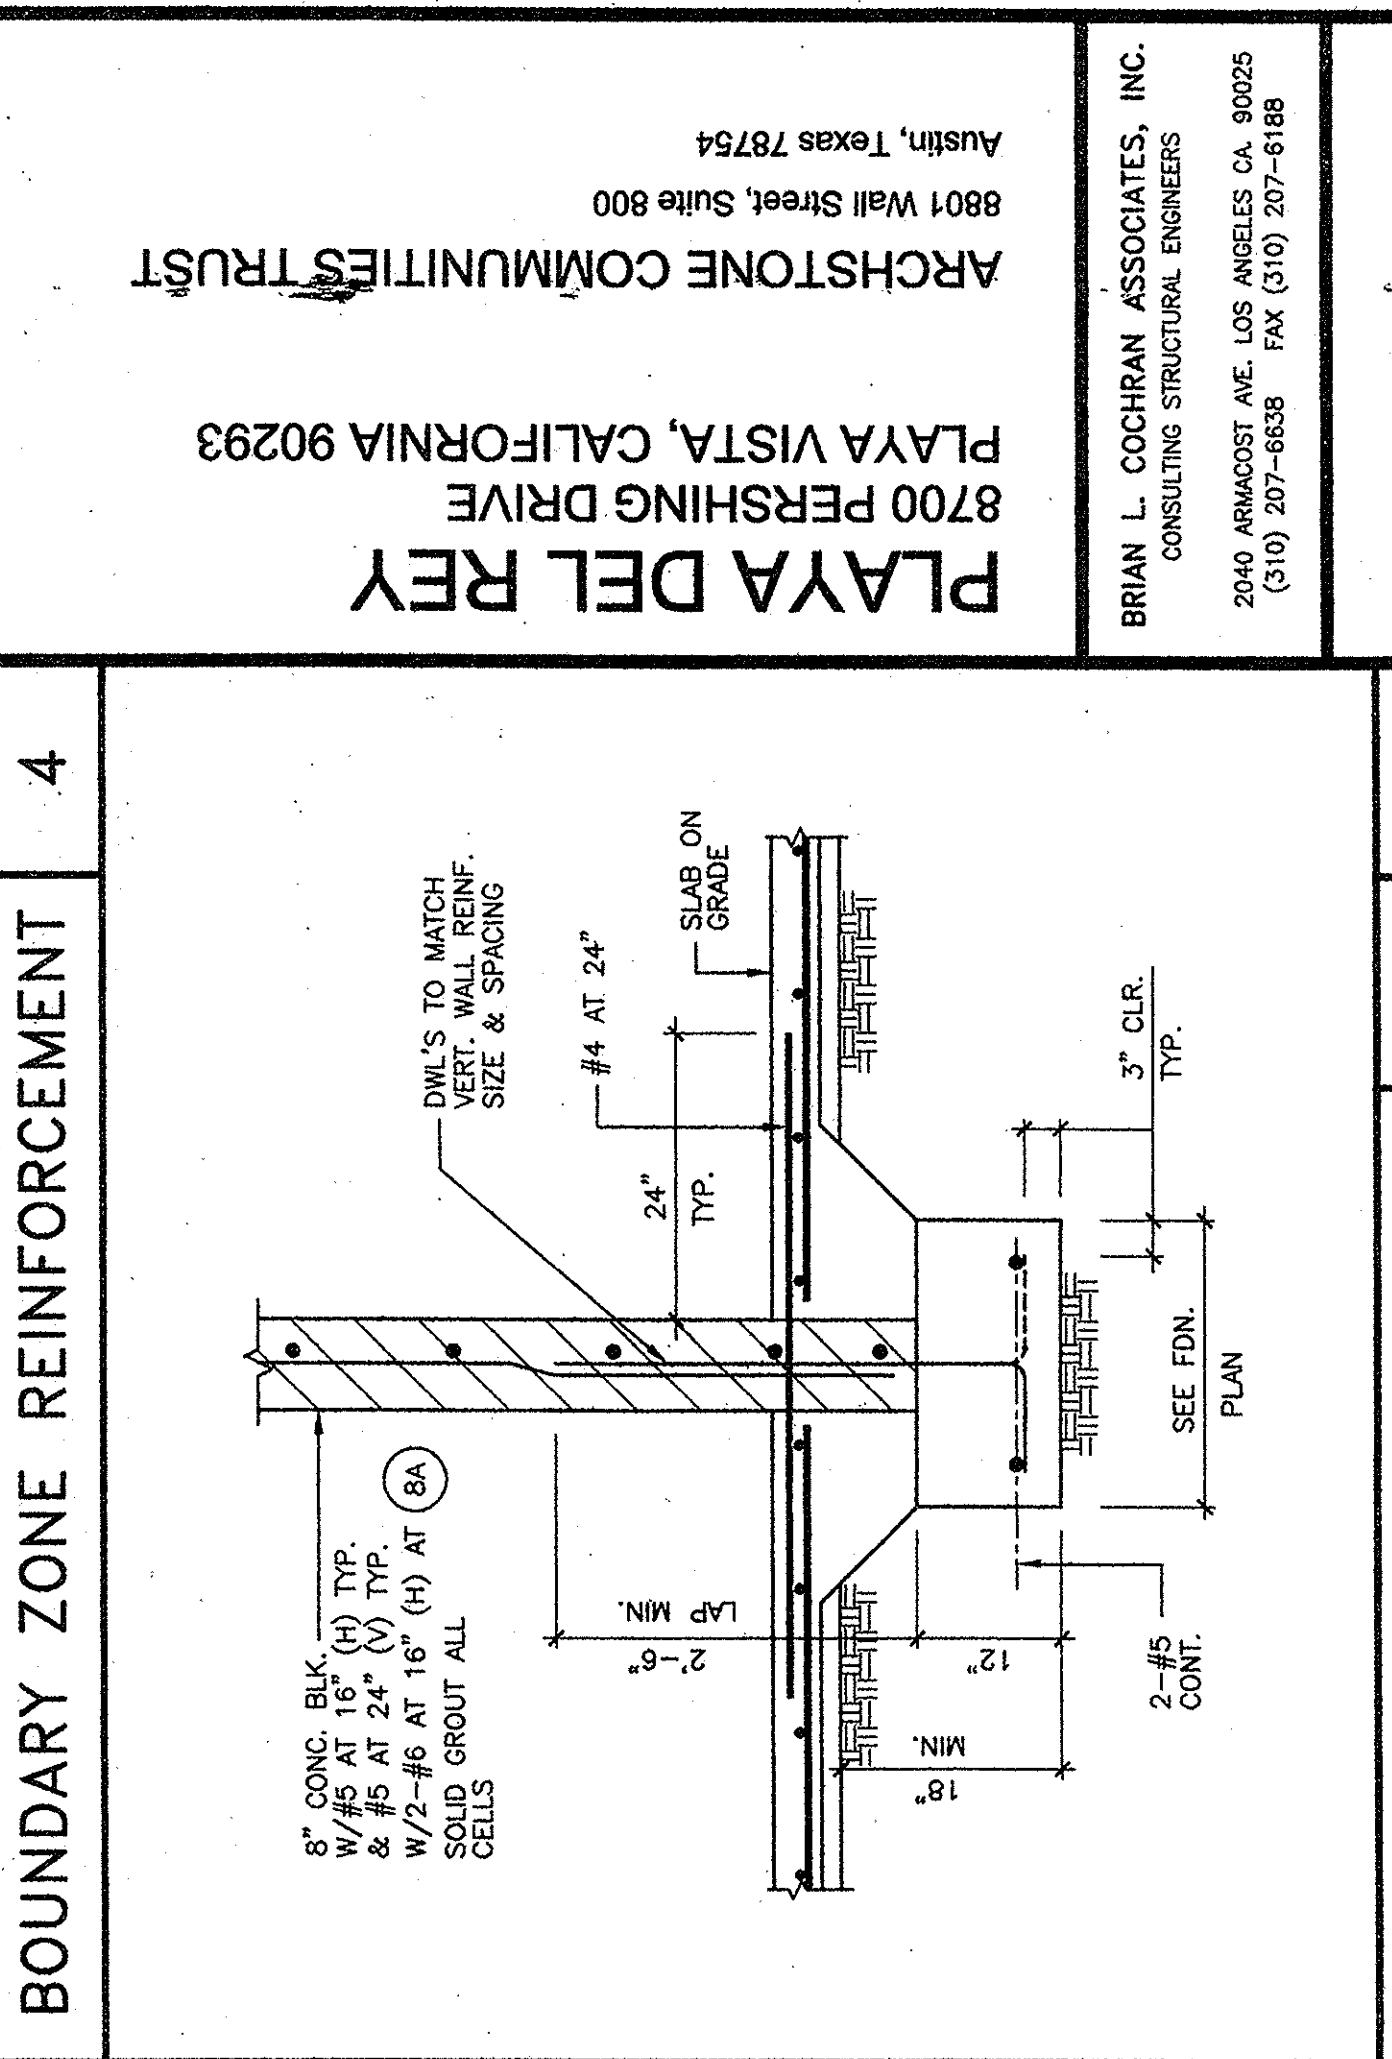
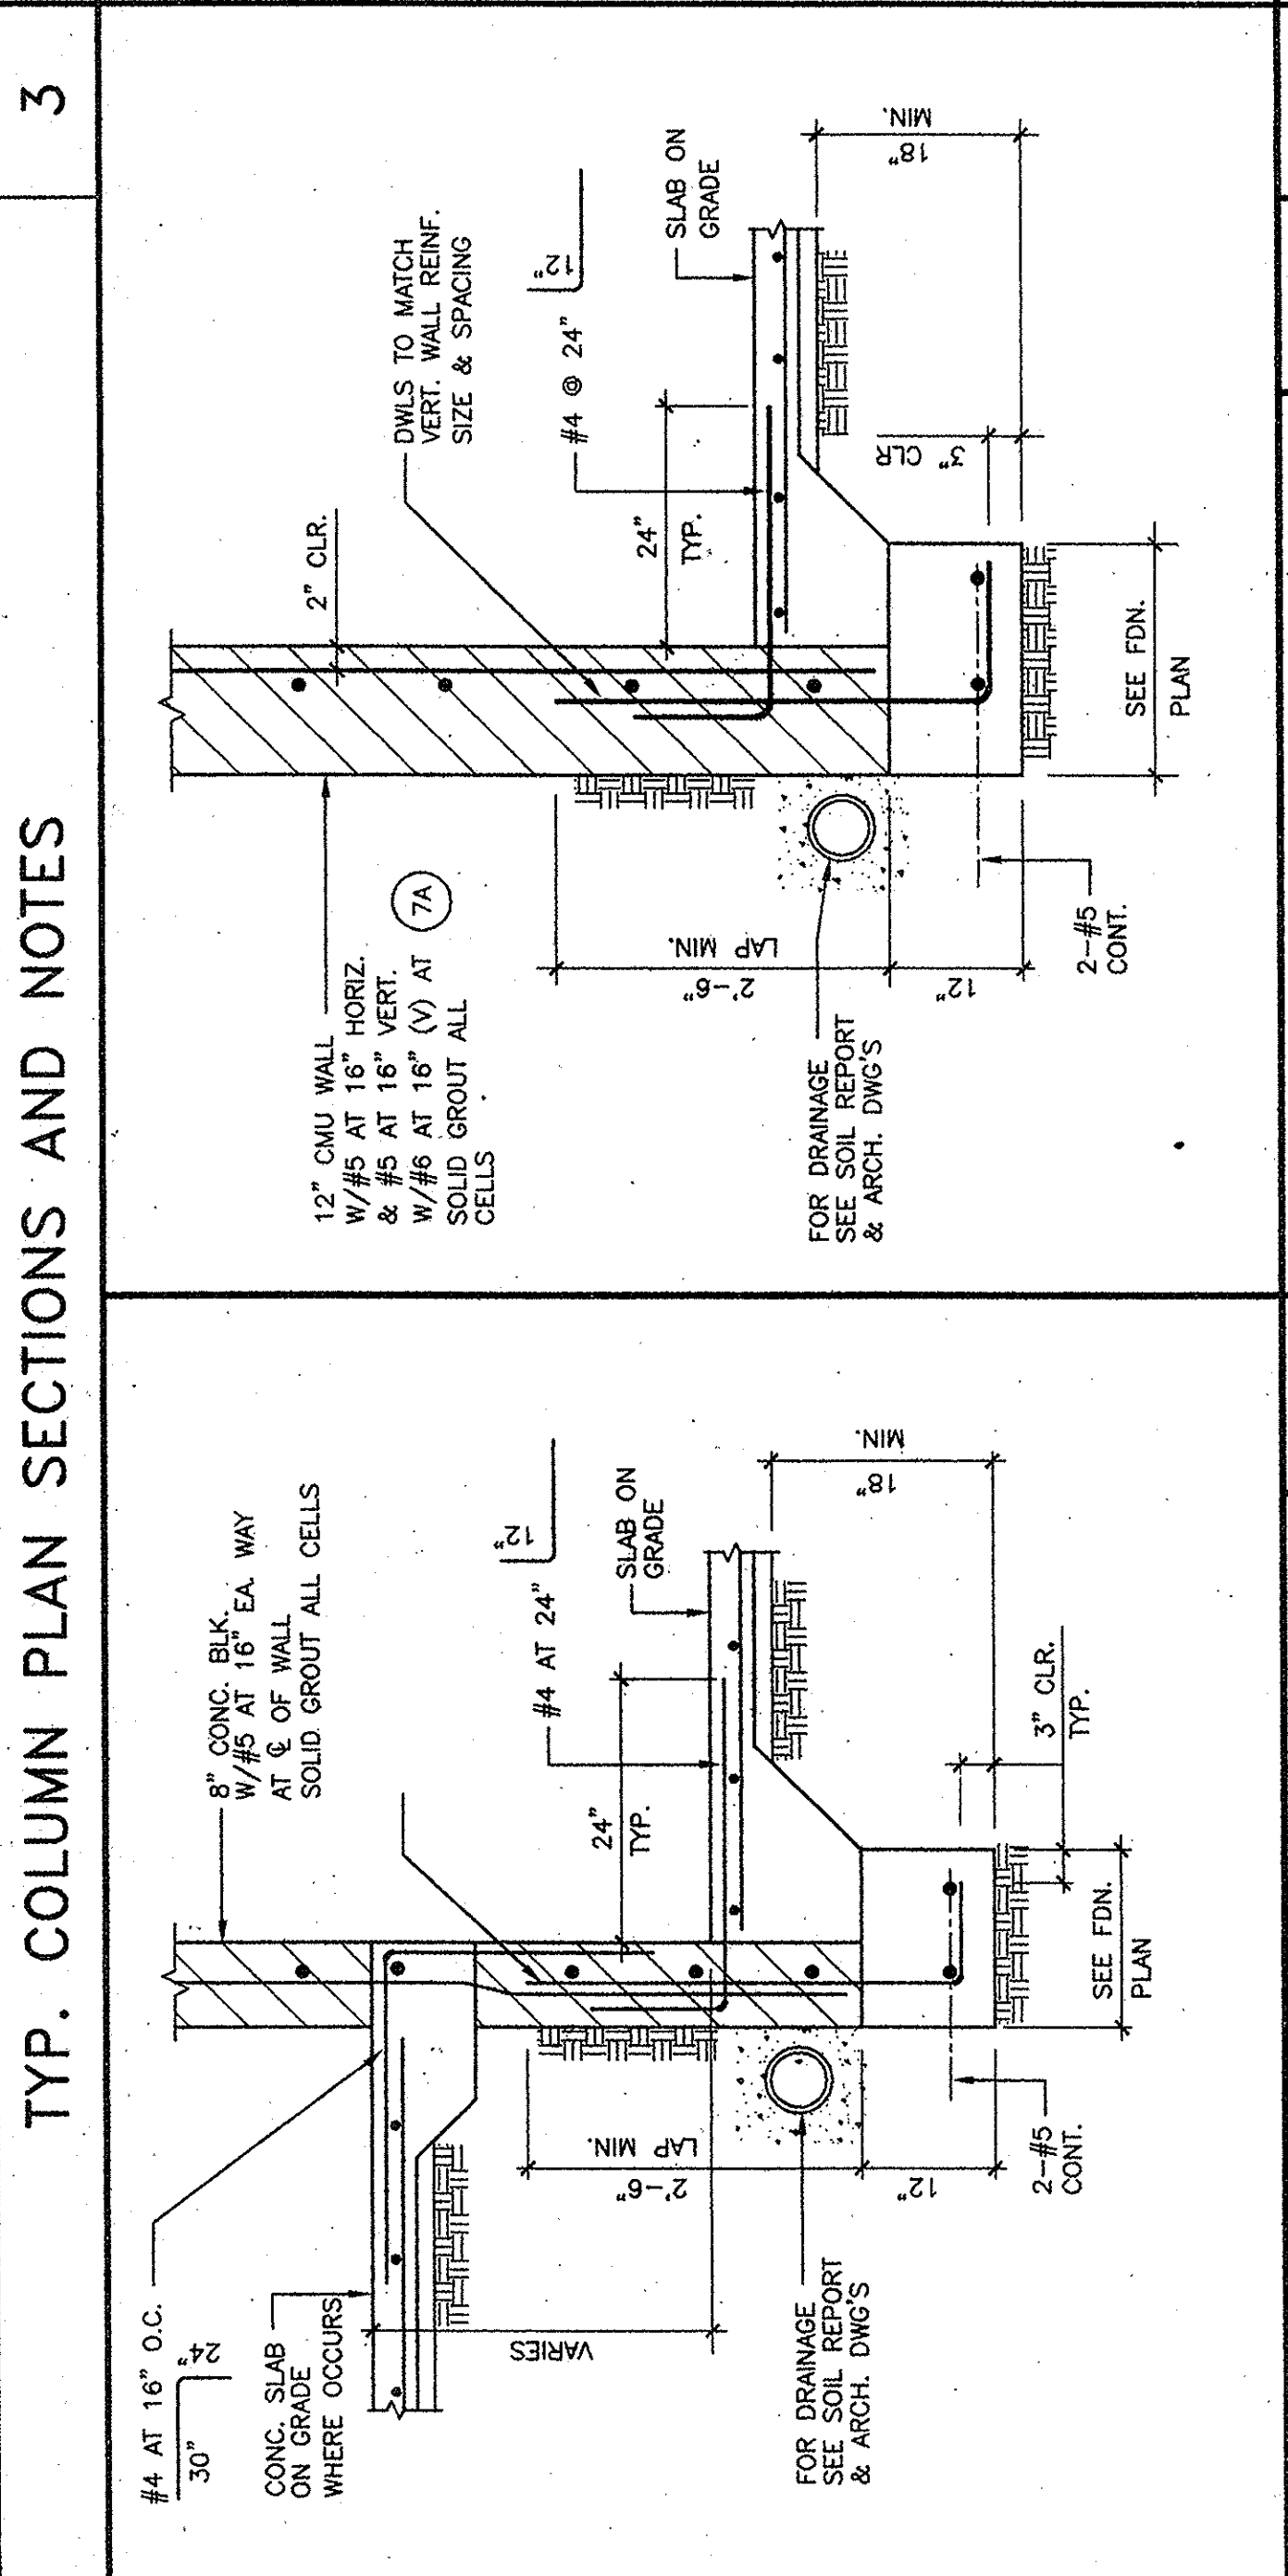
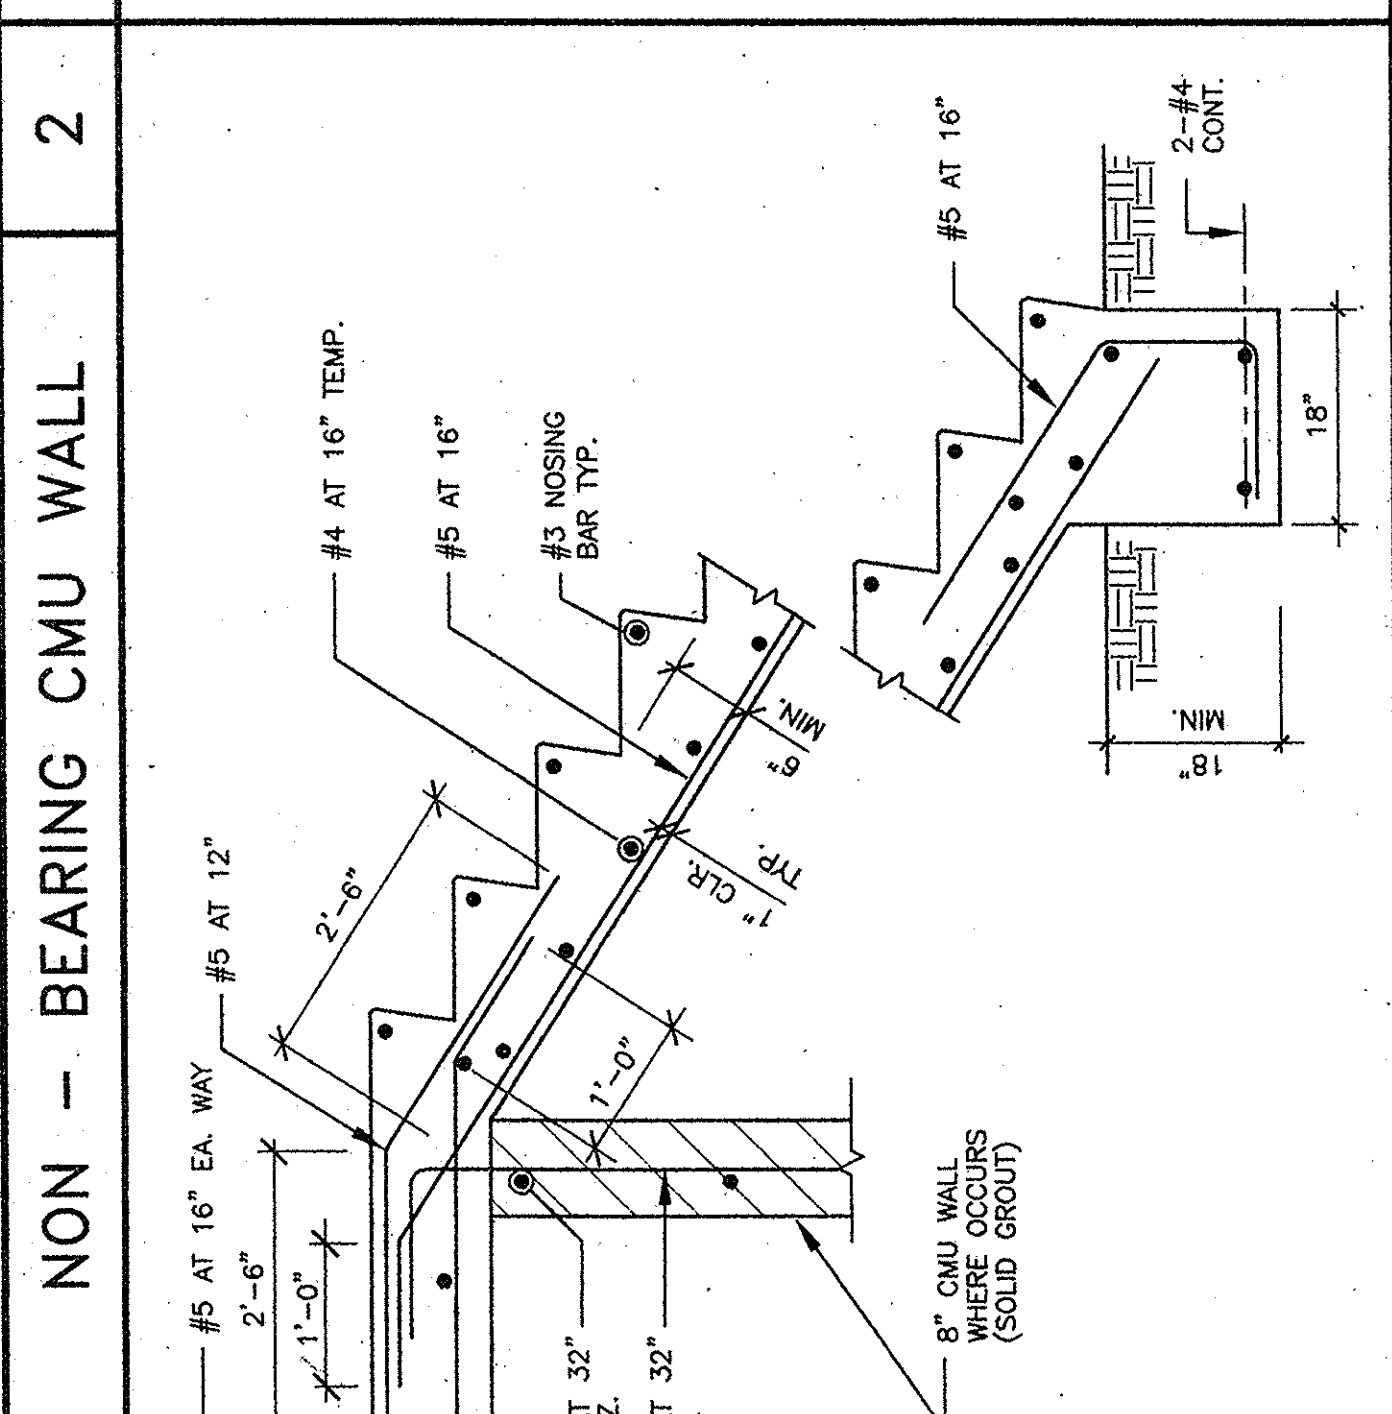
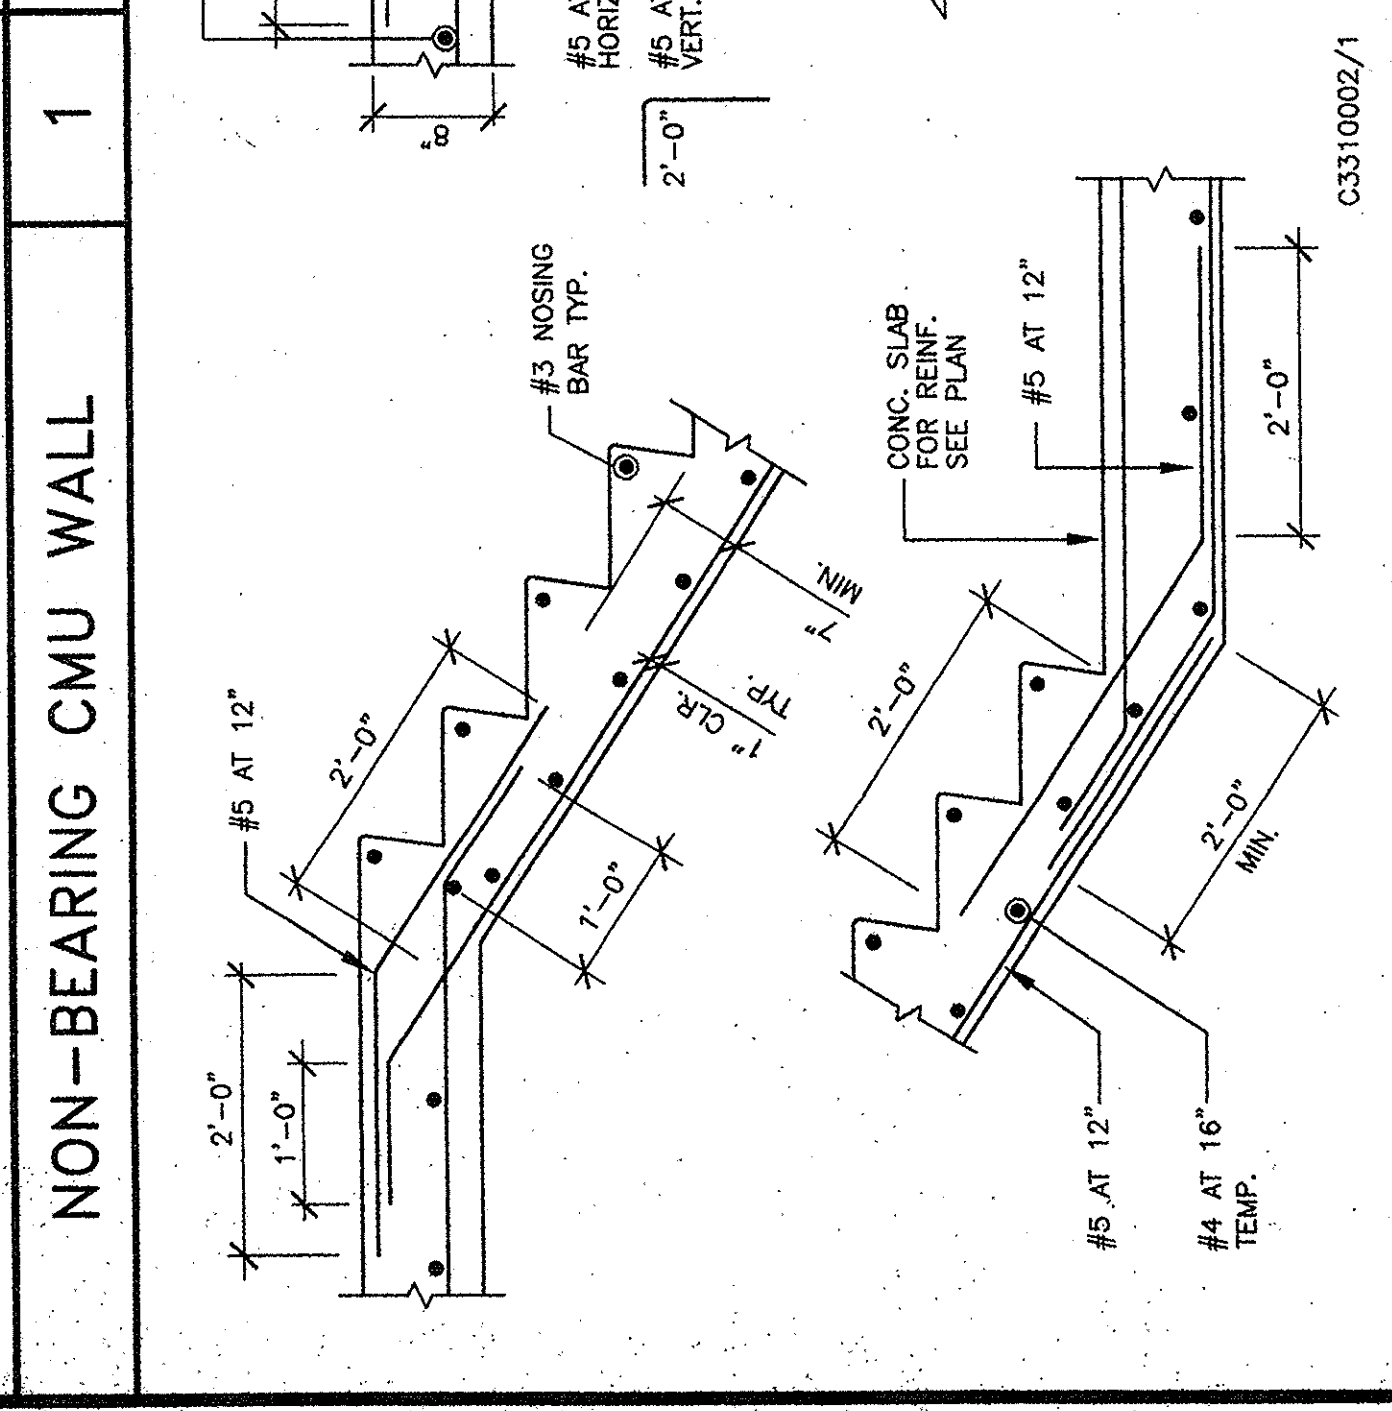
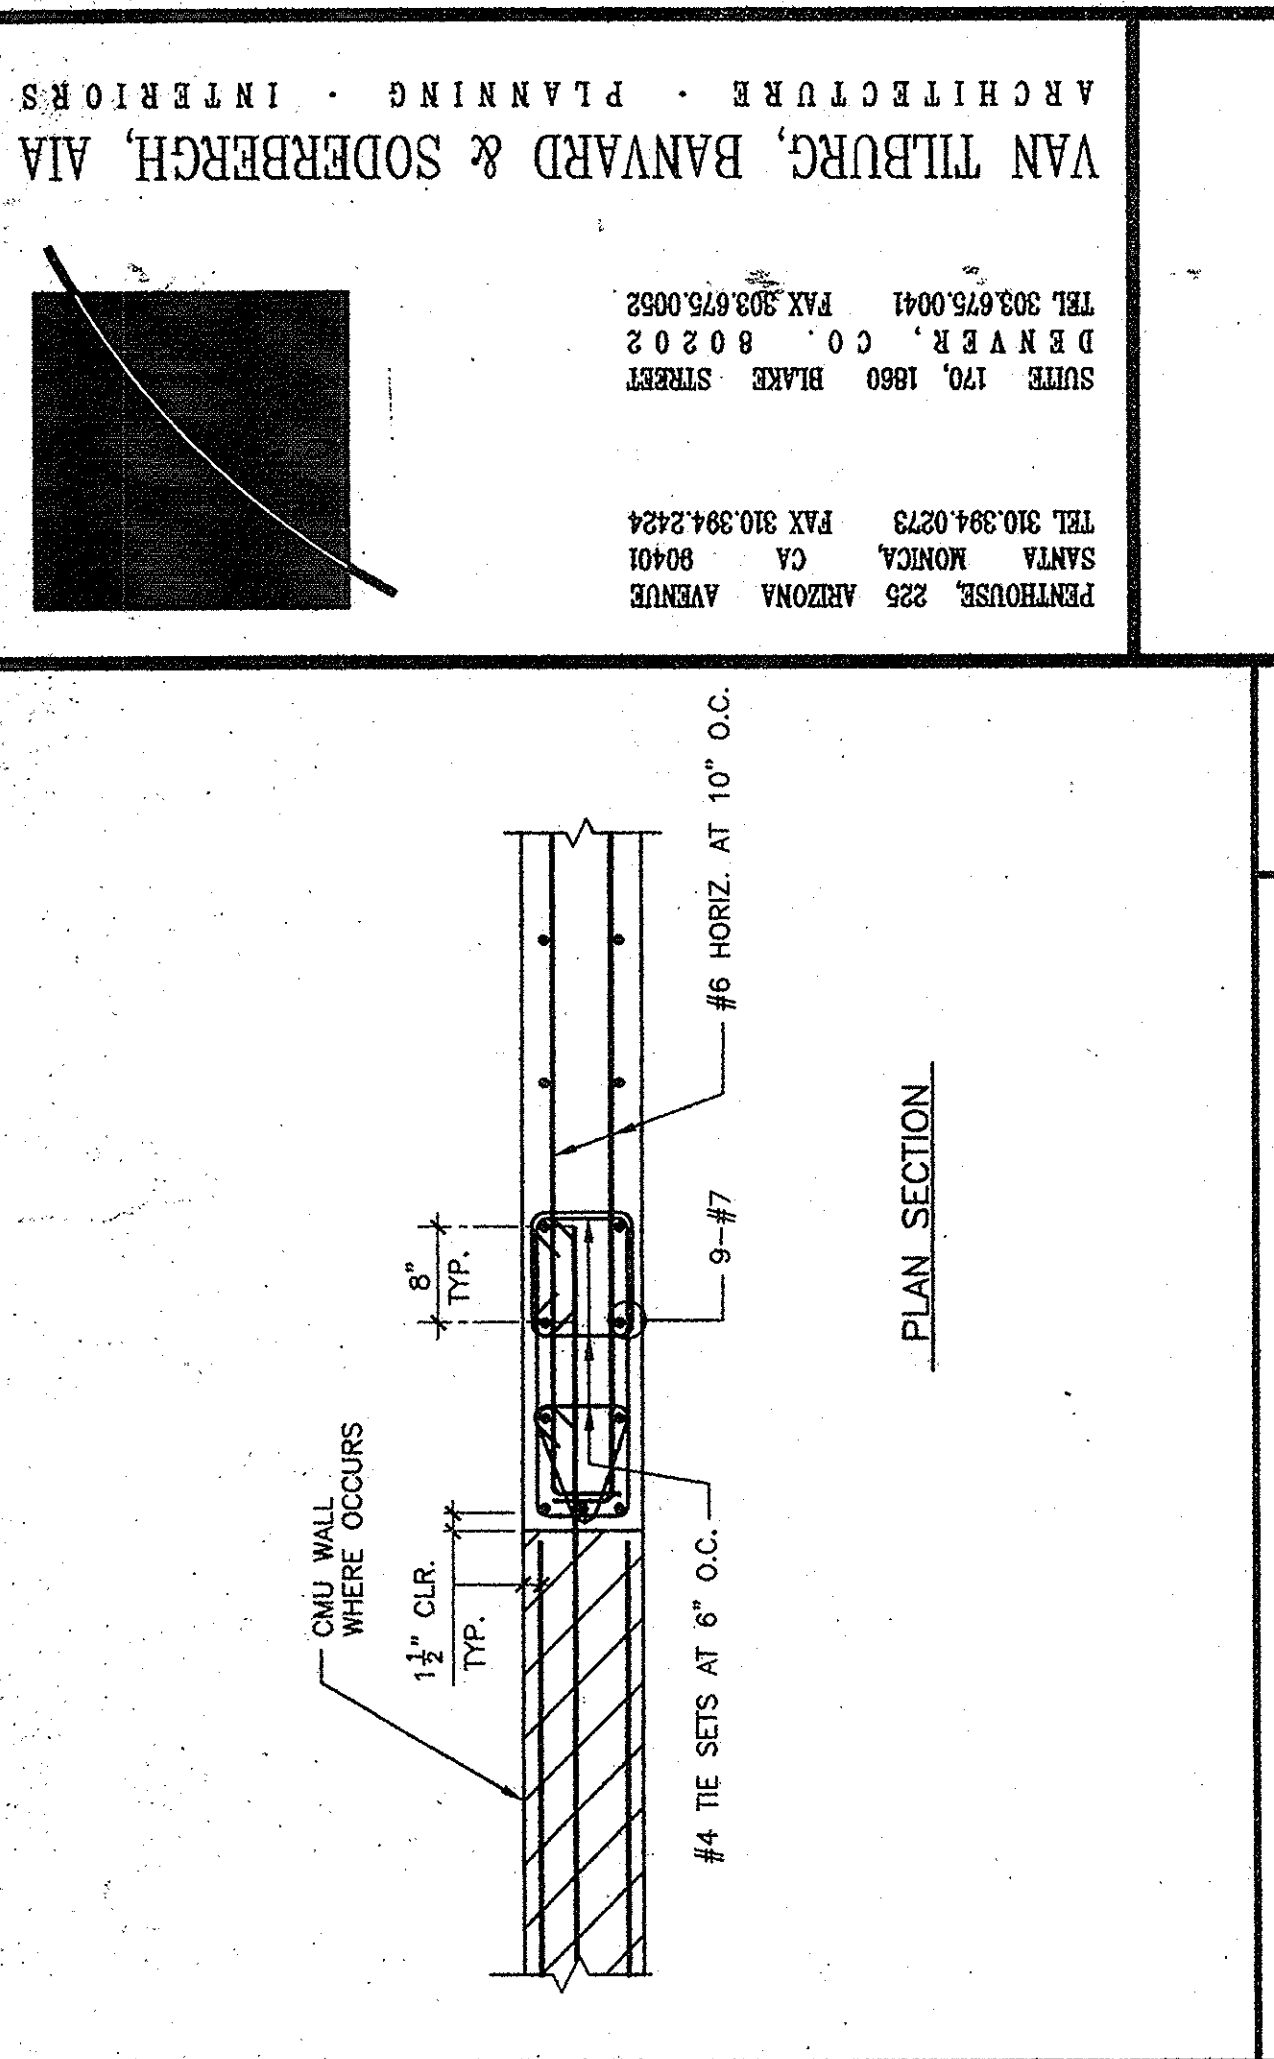
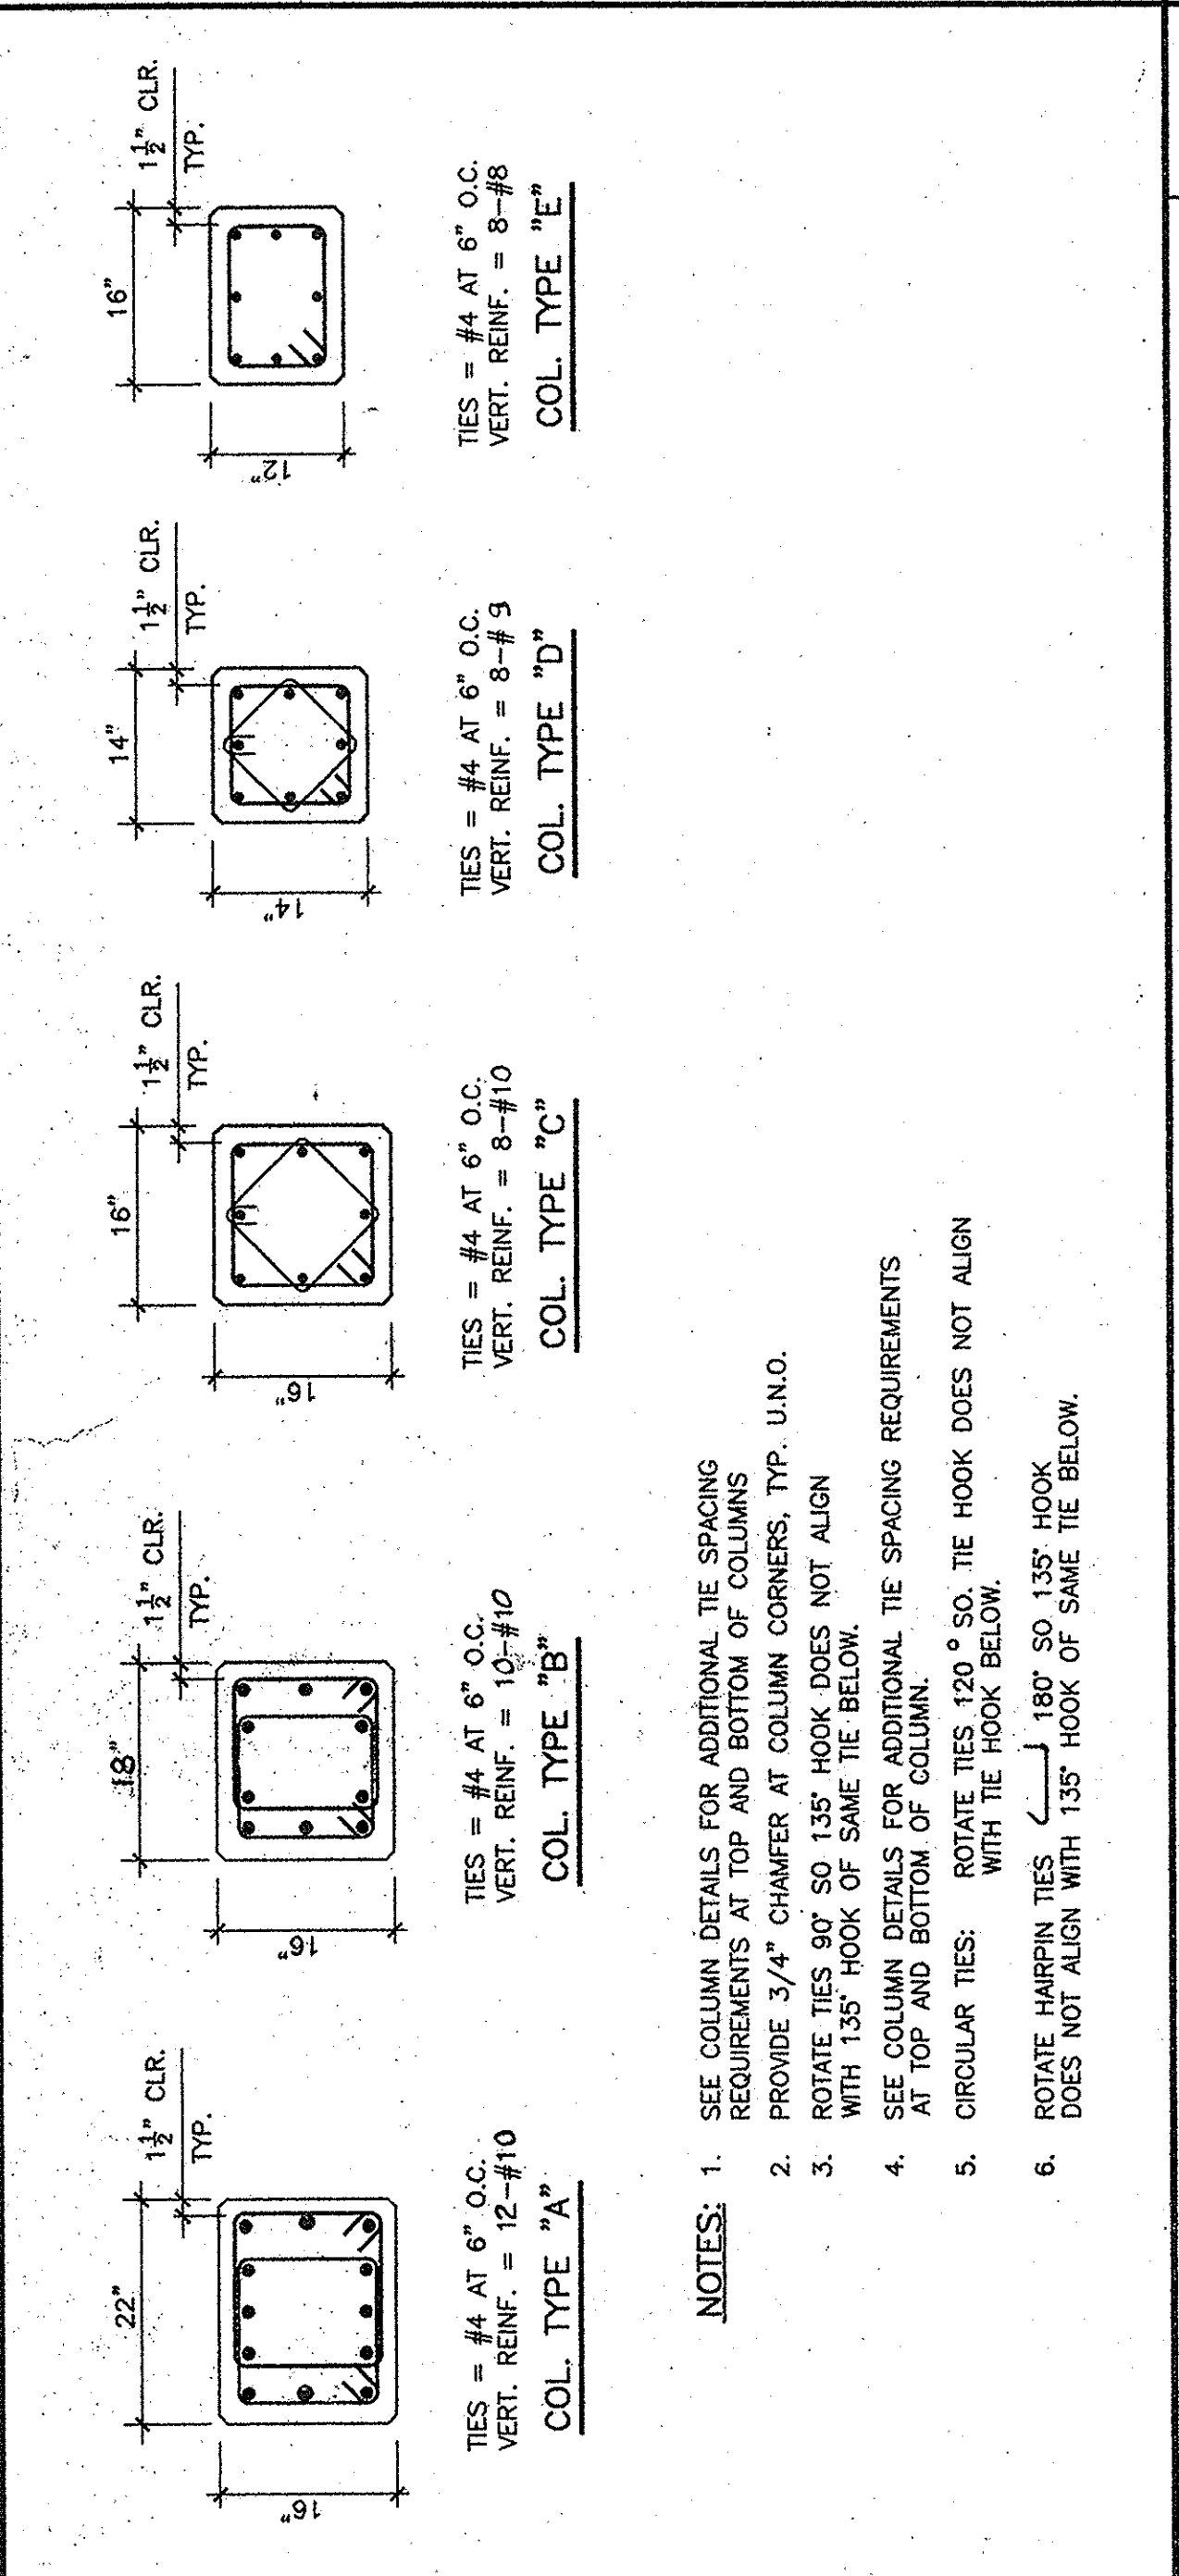
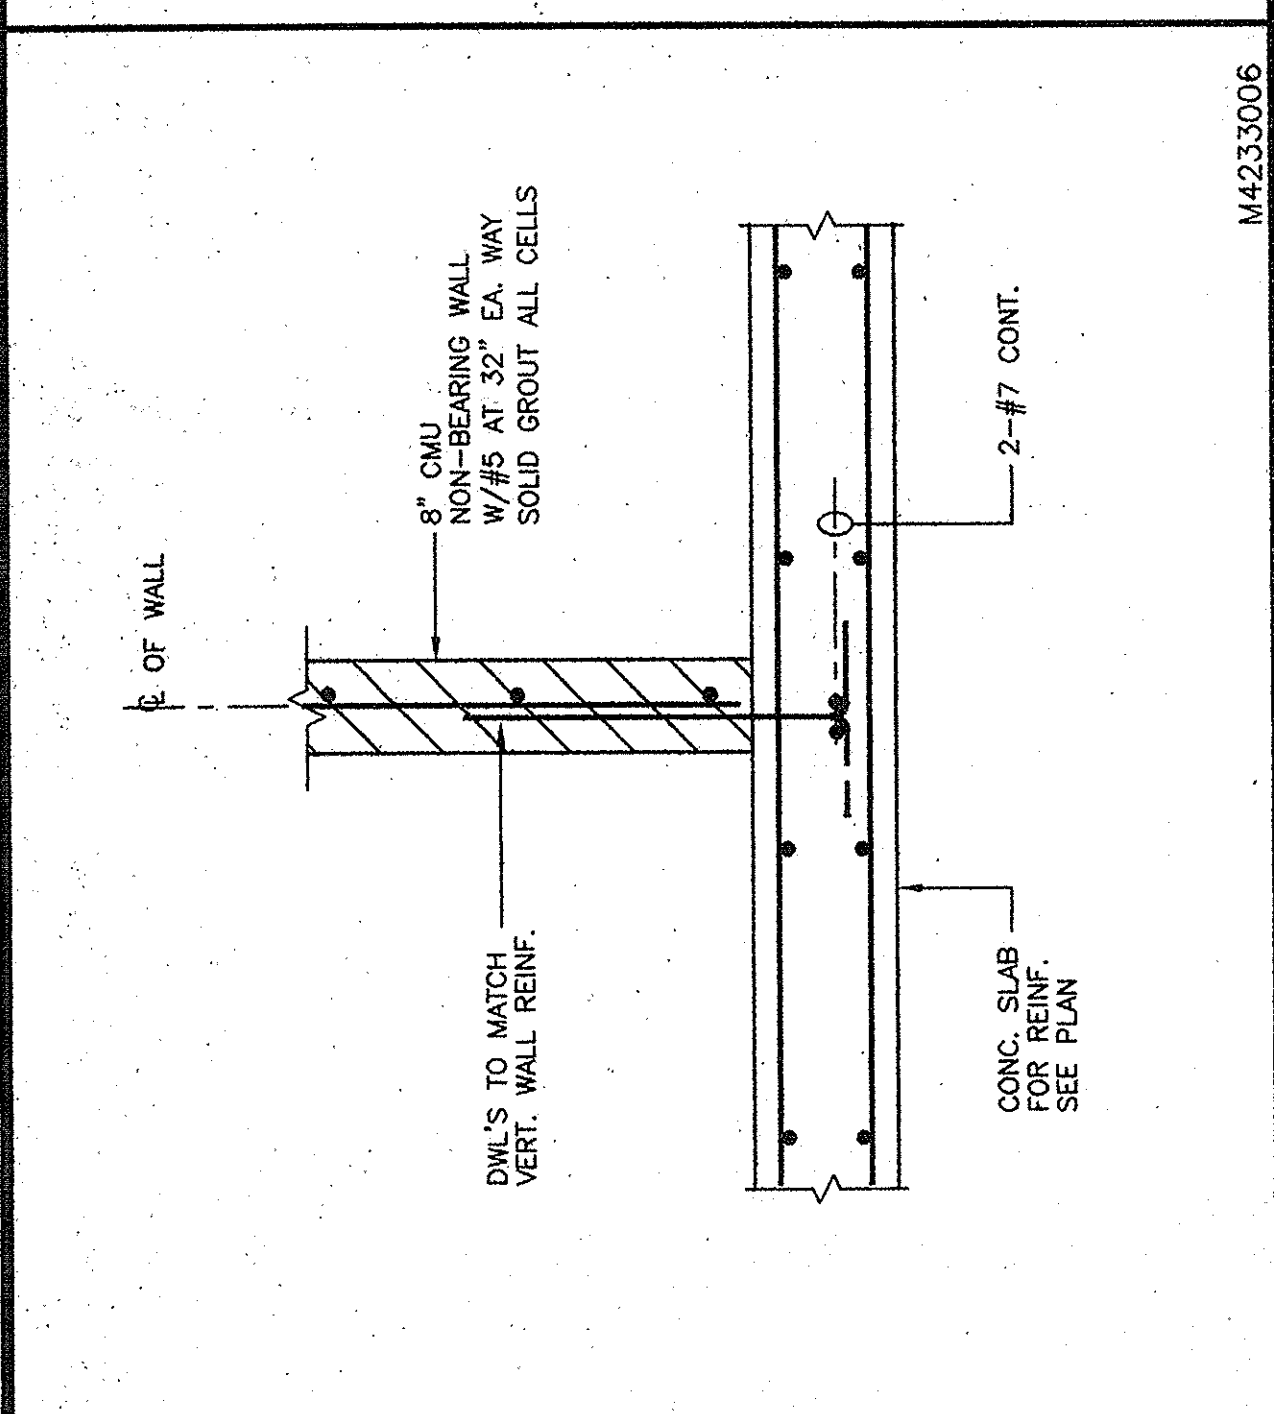


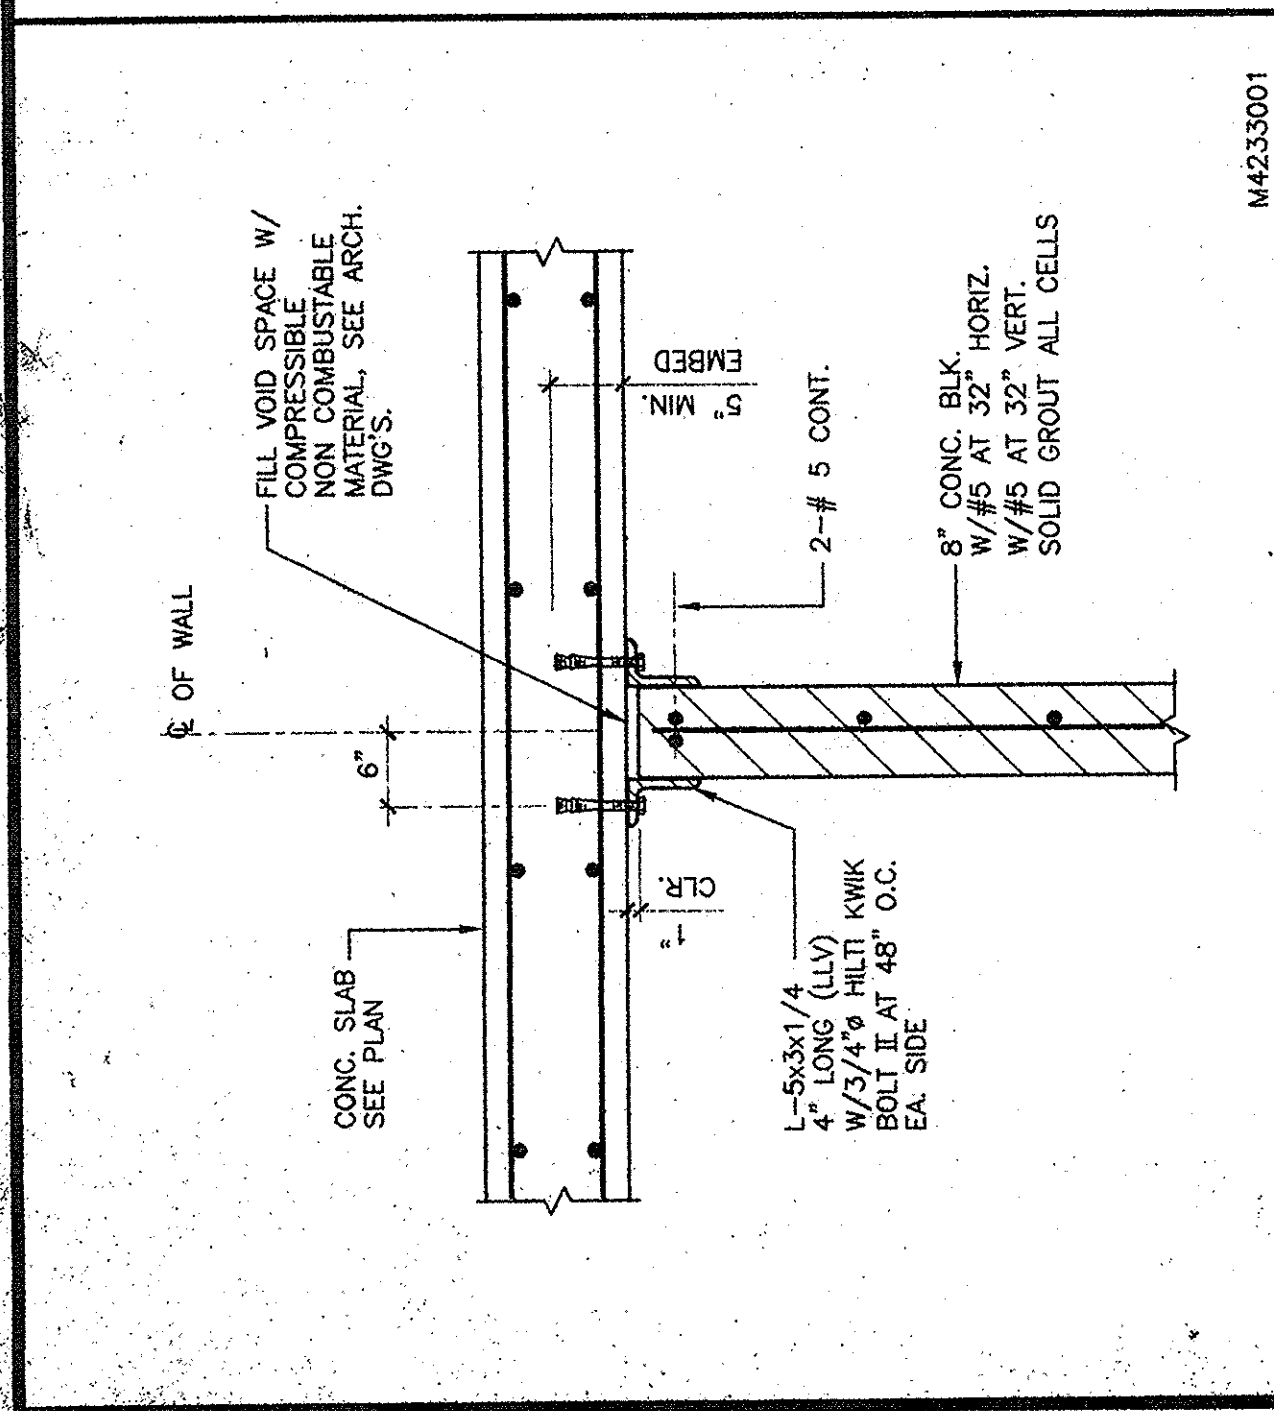

ARCHITECTURE • PLANNING • INTERIORS
VAN TILBURG, BANWARD & SODERBERGH, AIA
SUNNYVALE, CA 94086
TEL: 916.394.0273 FAX: 916.394.0274
DRIVER, CO. 2020
TEL: 916.394.0273 FAX: 916.394.0274
PENTHOUSE, 225 ARIZONA AVENUE
SUNNYVALE, CA 94086
TEL: 916.394.0273 FAX: 916.394.0274

PLAYA DEL REY
8700 PERSHING DRIVE
PLAYA VISTA, CALIFORNIA 90293
ARCHSTONE COMMUNITIES TRUST
8801 Wall Street, Suite 800
Austin, Texas 78754

BRIAN L. COCHRAN ASSOCIATES, INC.
CONSULTING STRUCTURAL ENGINEERS
2840 ARMACOST AVE. LOS ANGELES, CA 90025
(310) 297-6638 FAX (310) 297-8188

ISSUE	DATE	DESCRIPTION
08.18.00	08.18.00	PROCESS & REVIEW SET
09.08.00	09.08.00	DESIGN DEVELOPMENT SET
10.17.00	10.17.00	50% CD
11.02.00	11.02.00	BIDS DEPARTMENT SUBMITTAL
05.08.01	05.08.01	PLAN CHECK RESUBMITTAL
10.09.01	10.09.01	GWAKS 5-1

PROJECT:	9885
DRAWN:	M.V.
CHECKED:	B.B.
SECTIONS AND DETAILS	

S-3.1