
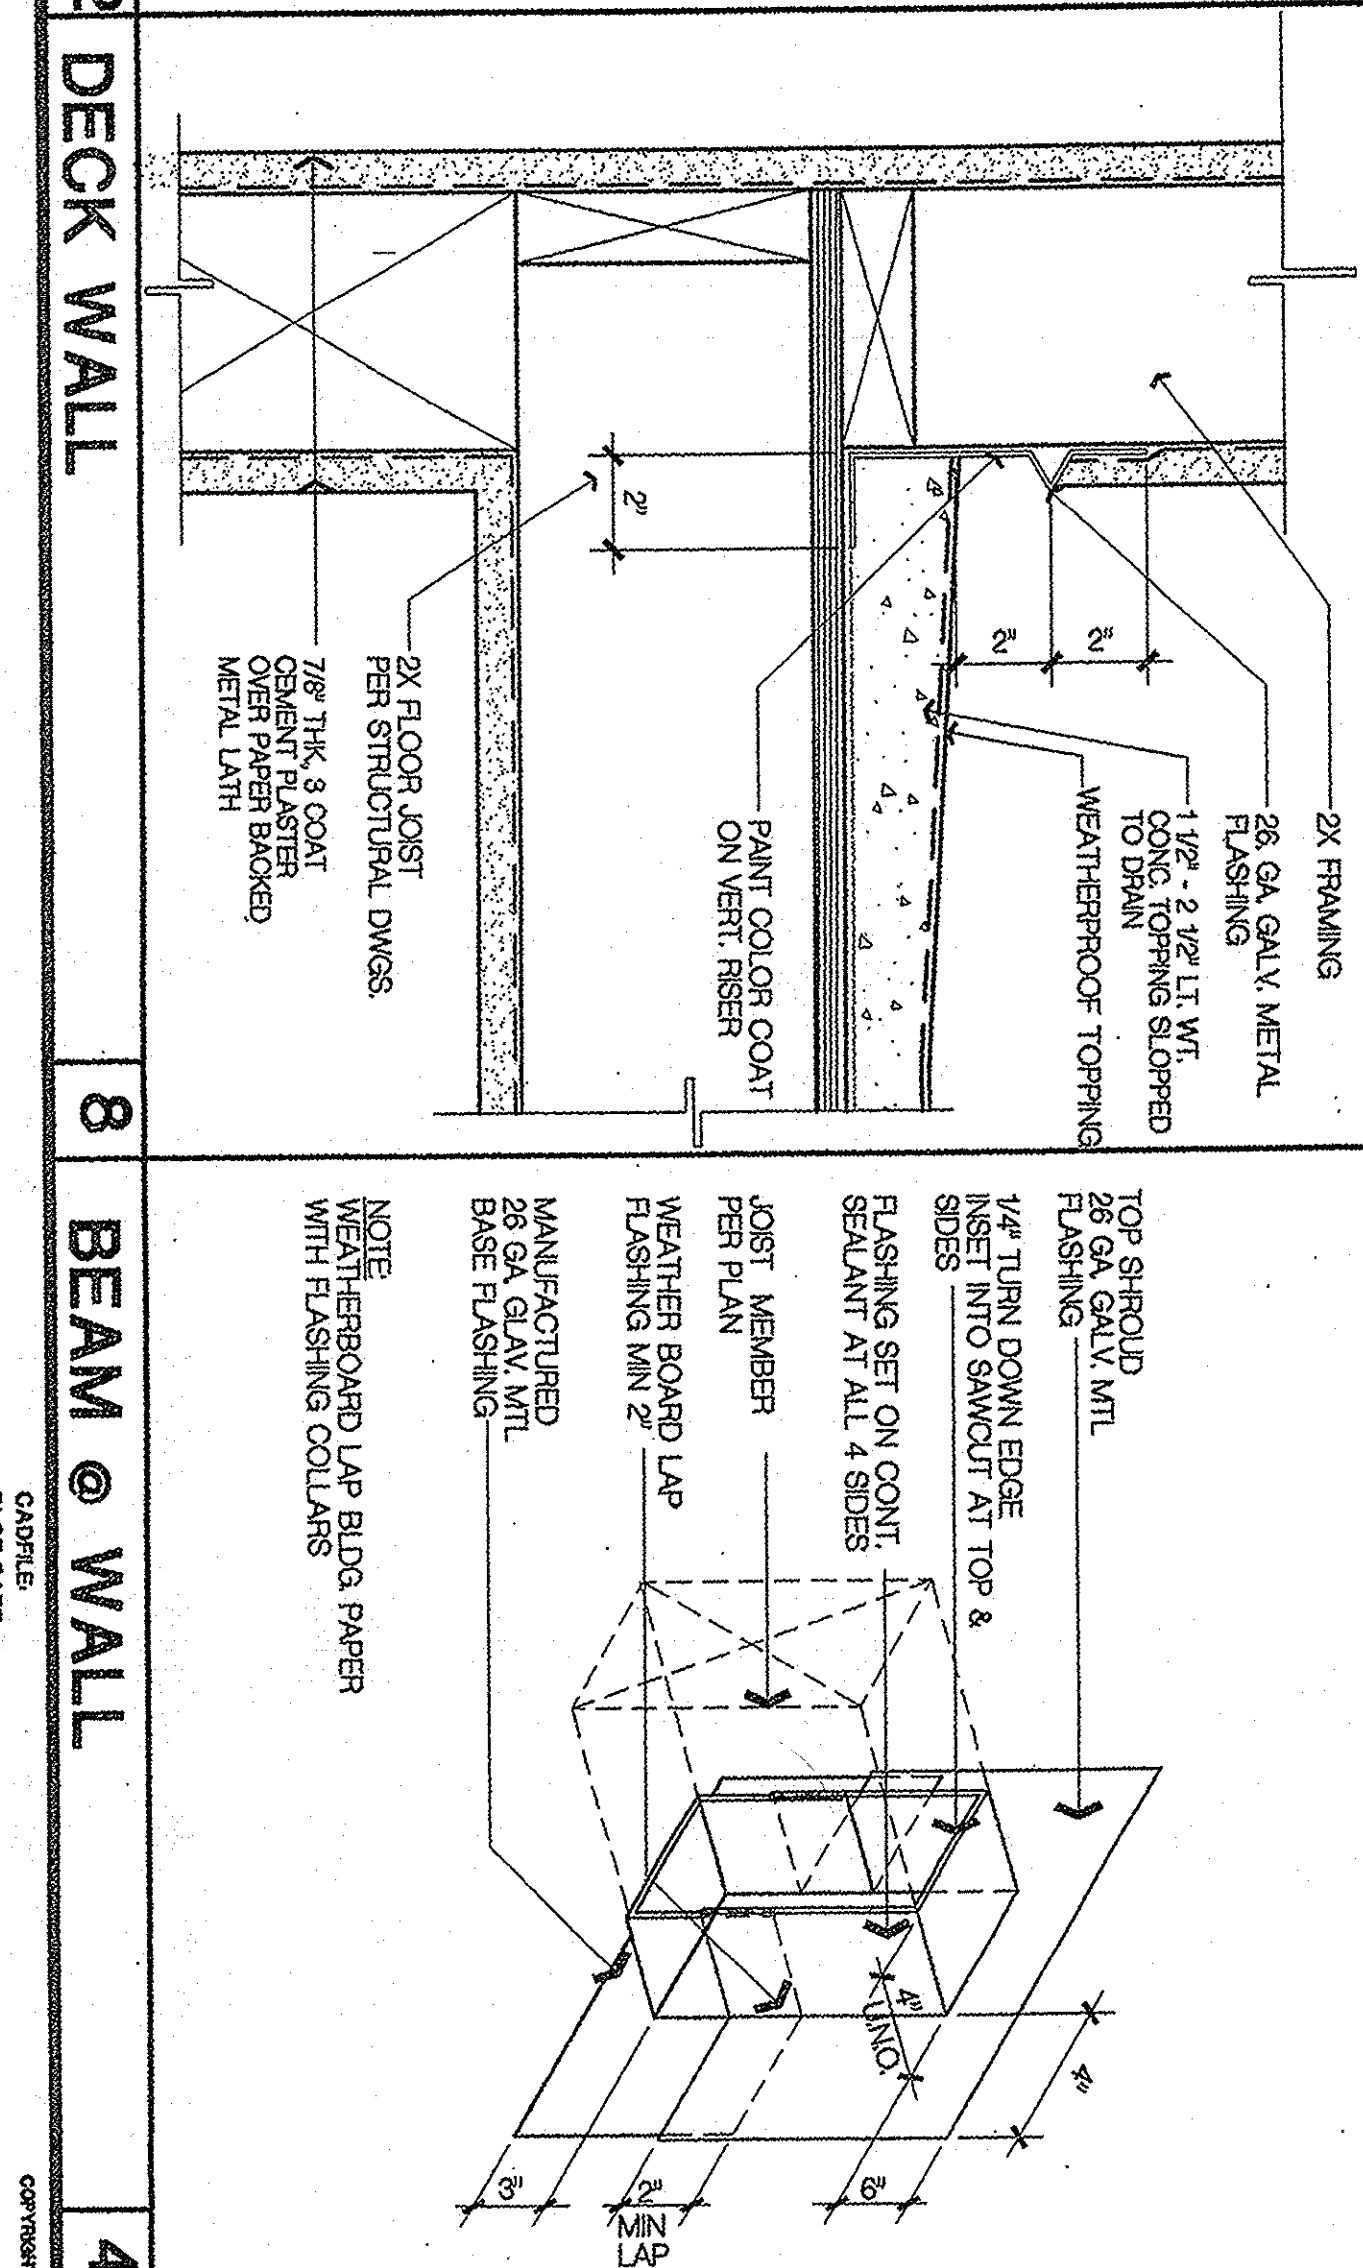
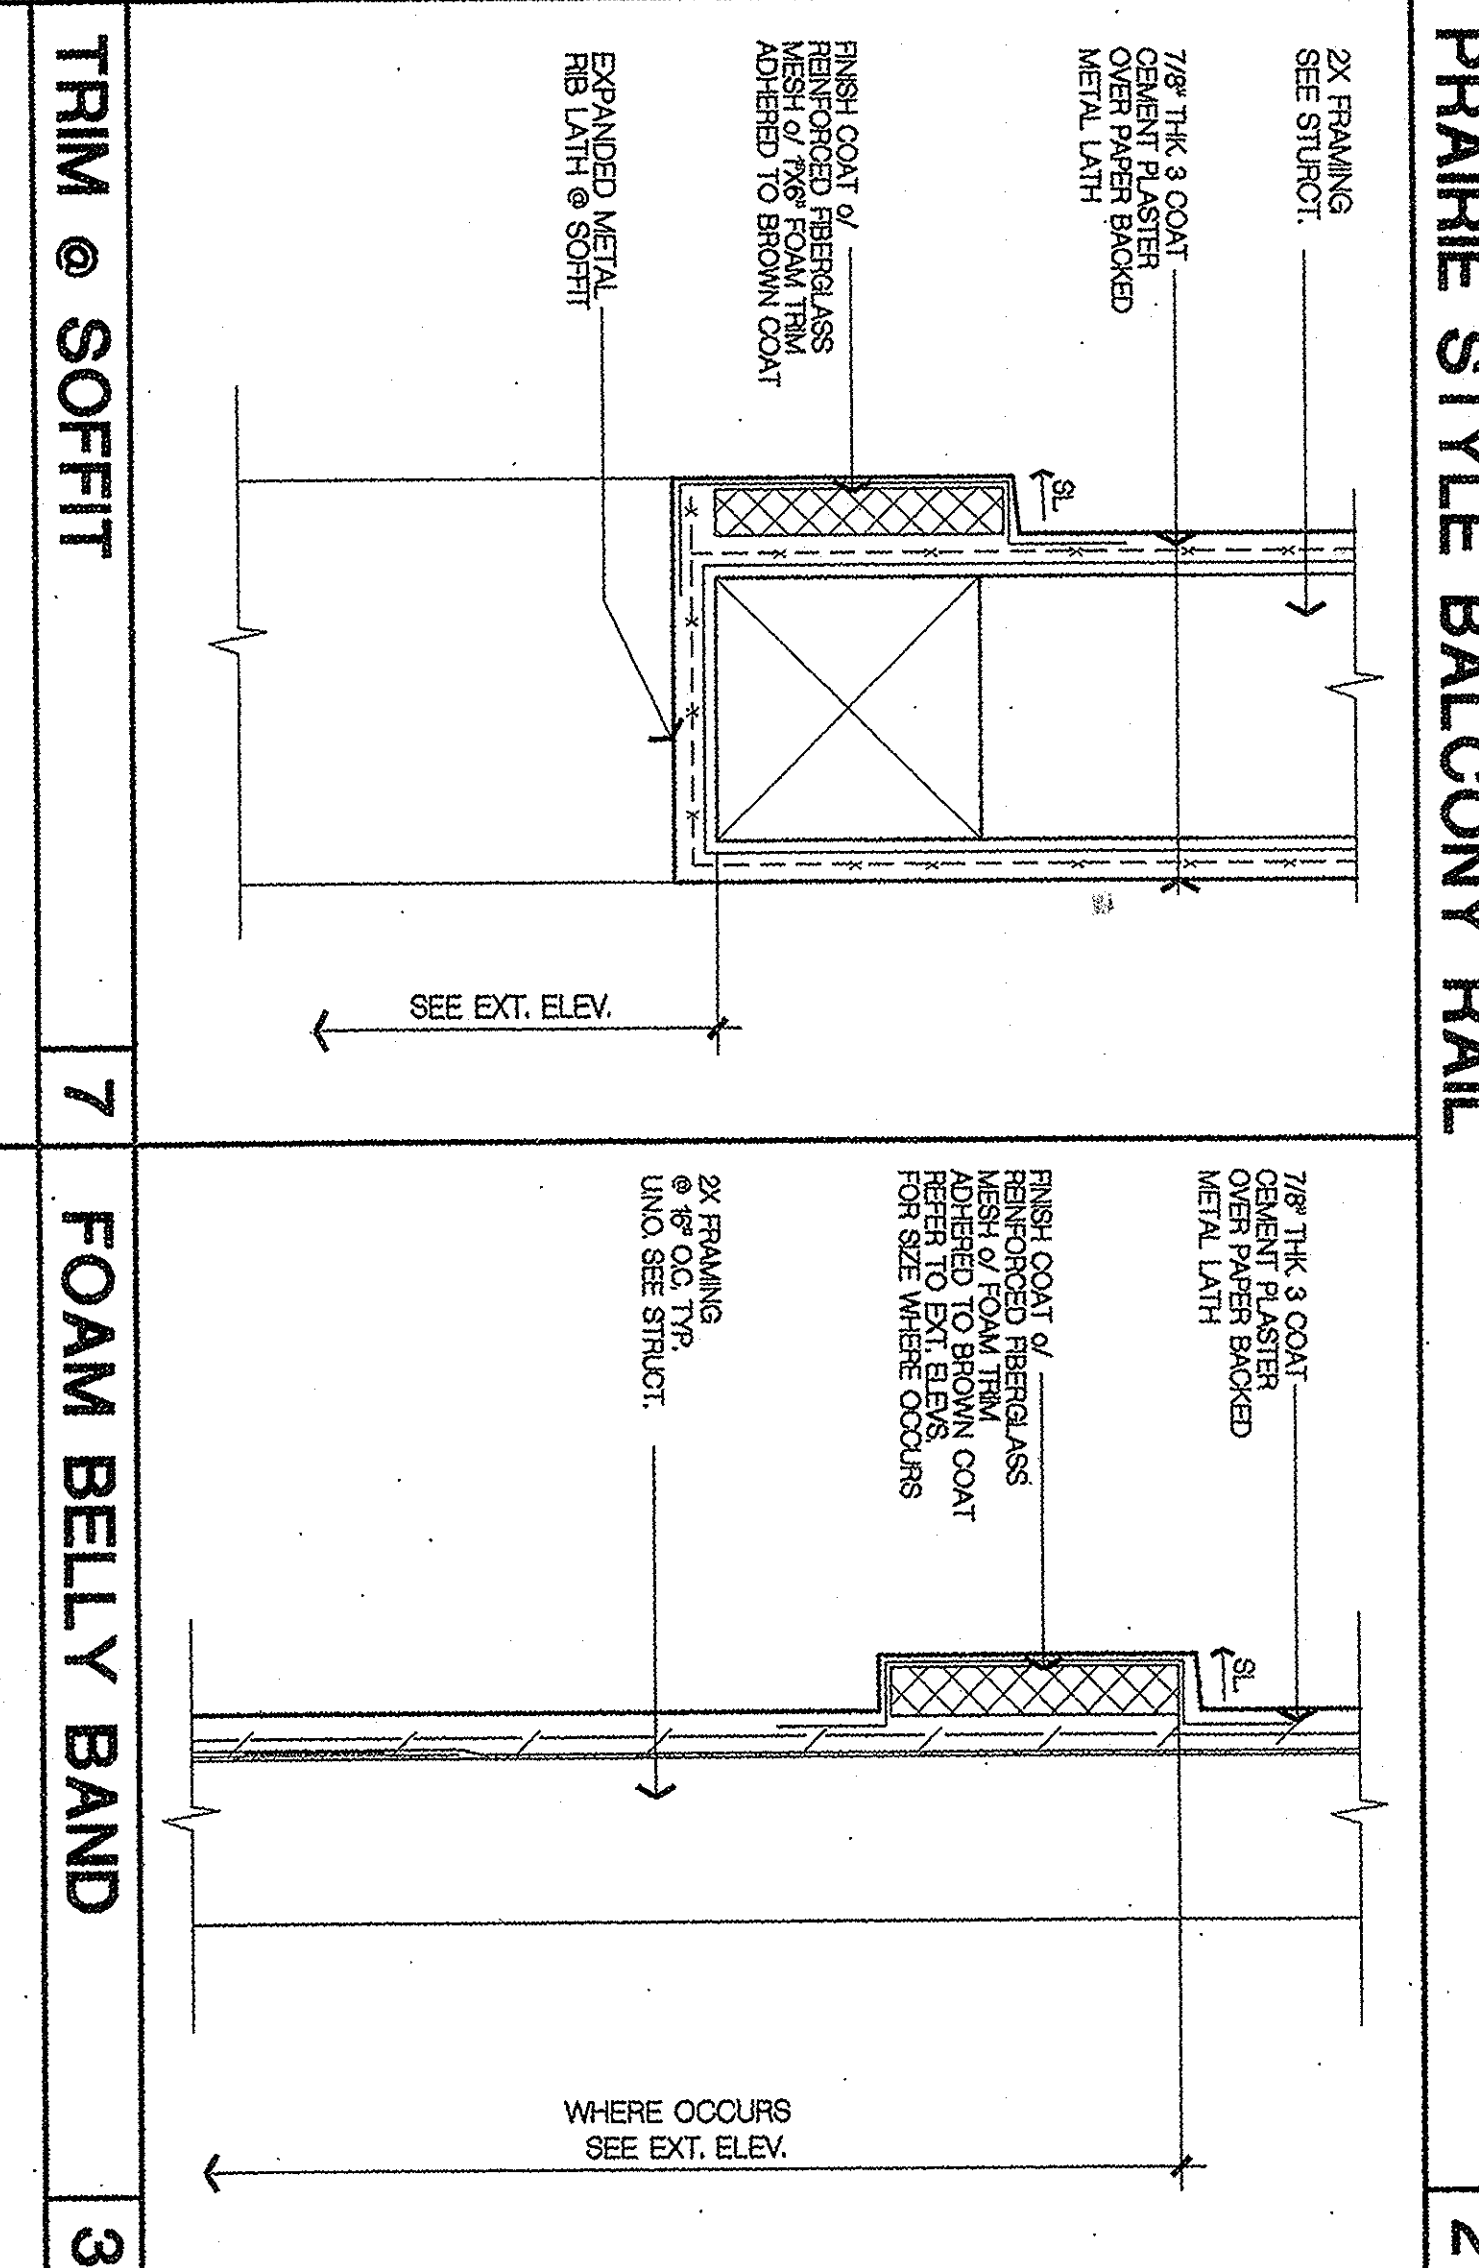
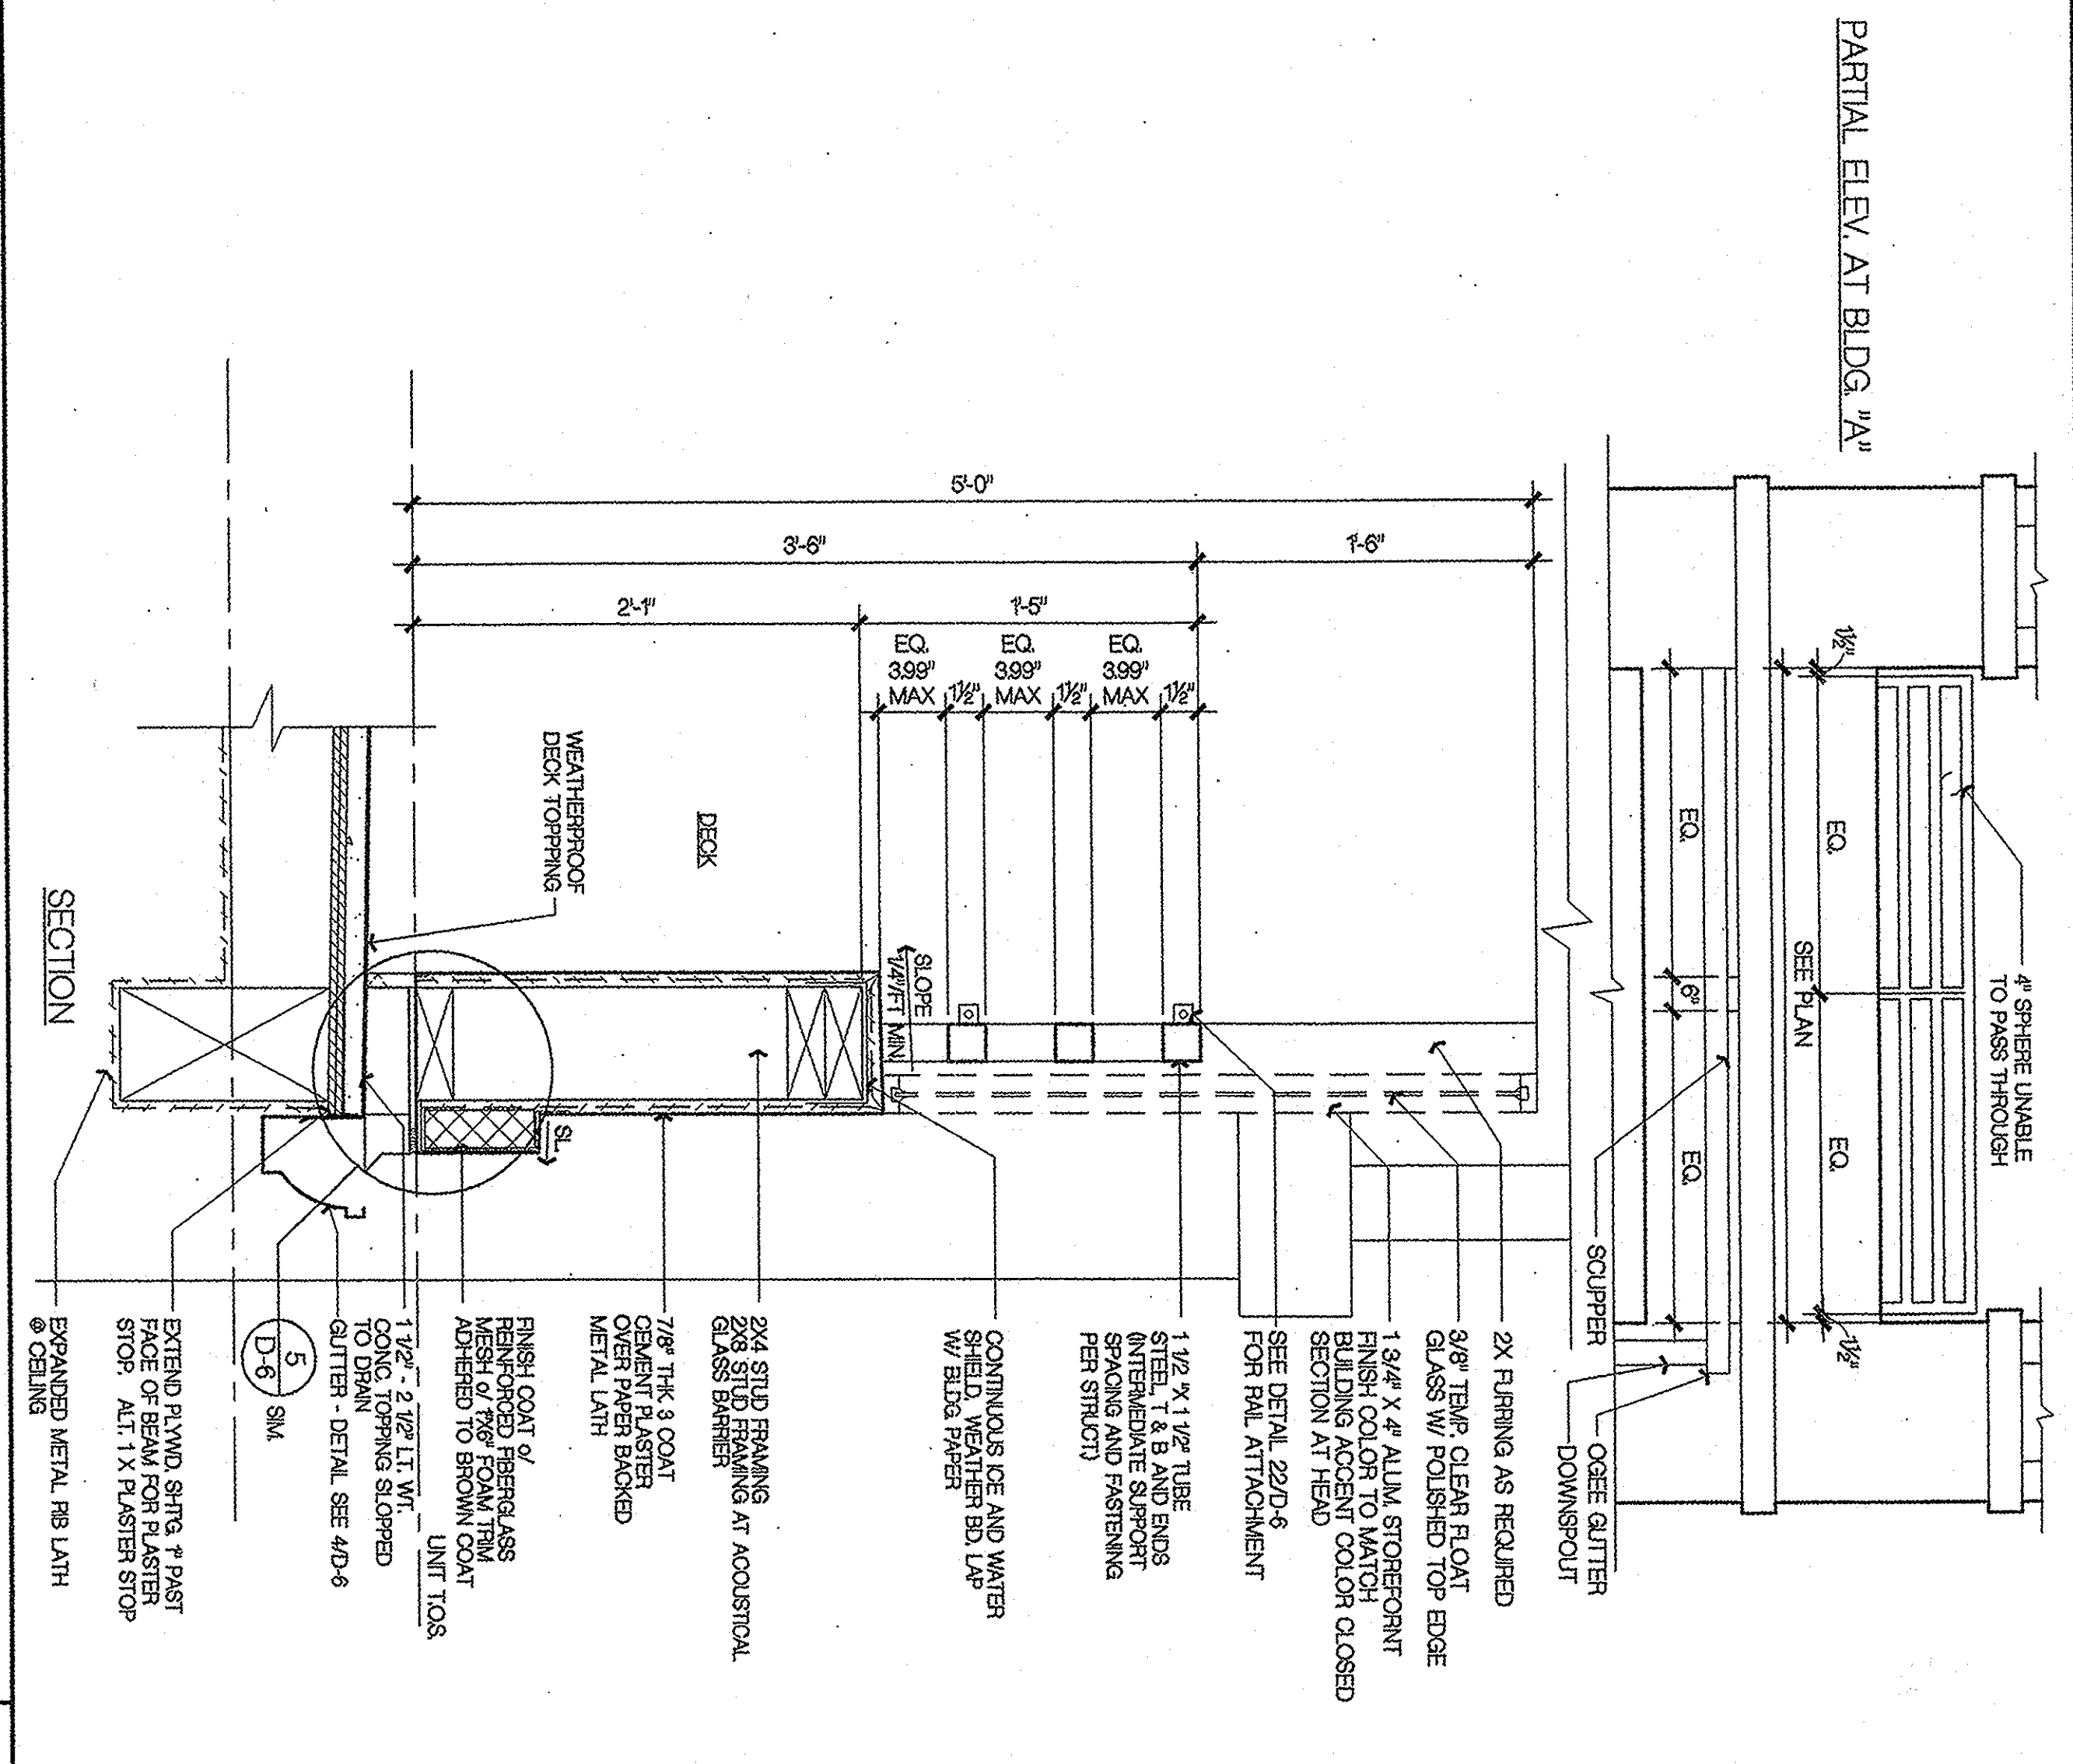
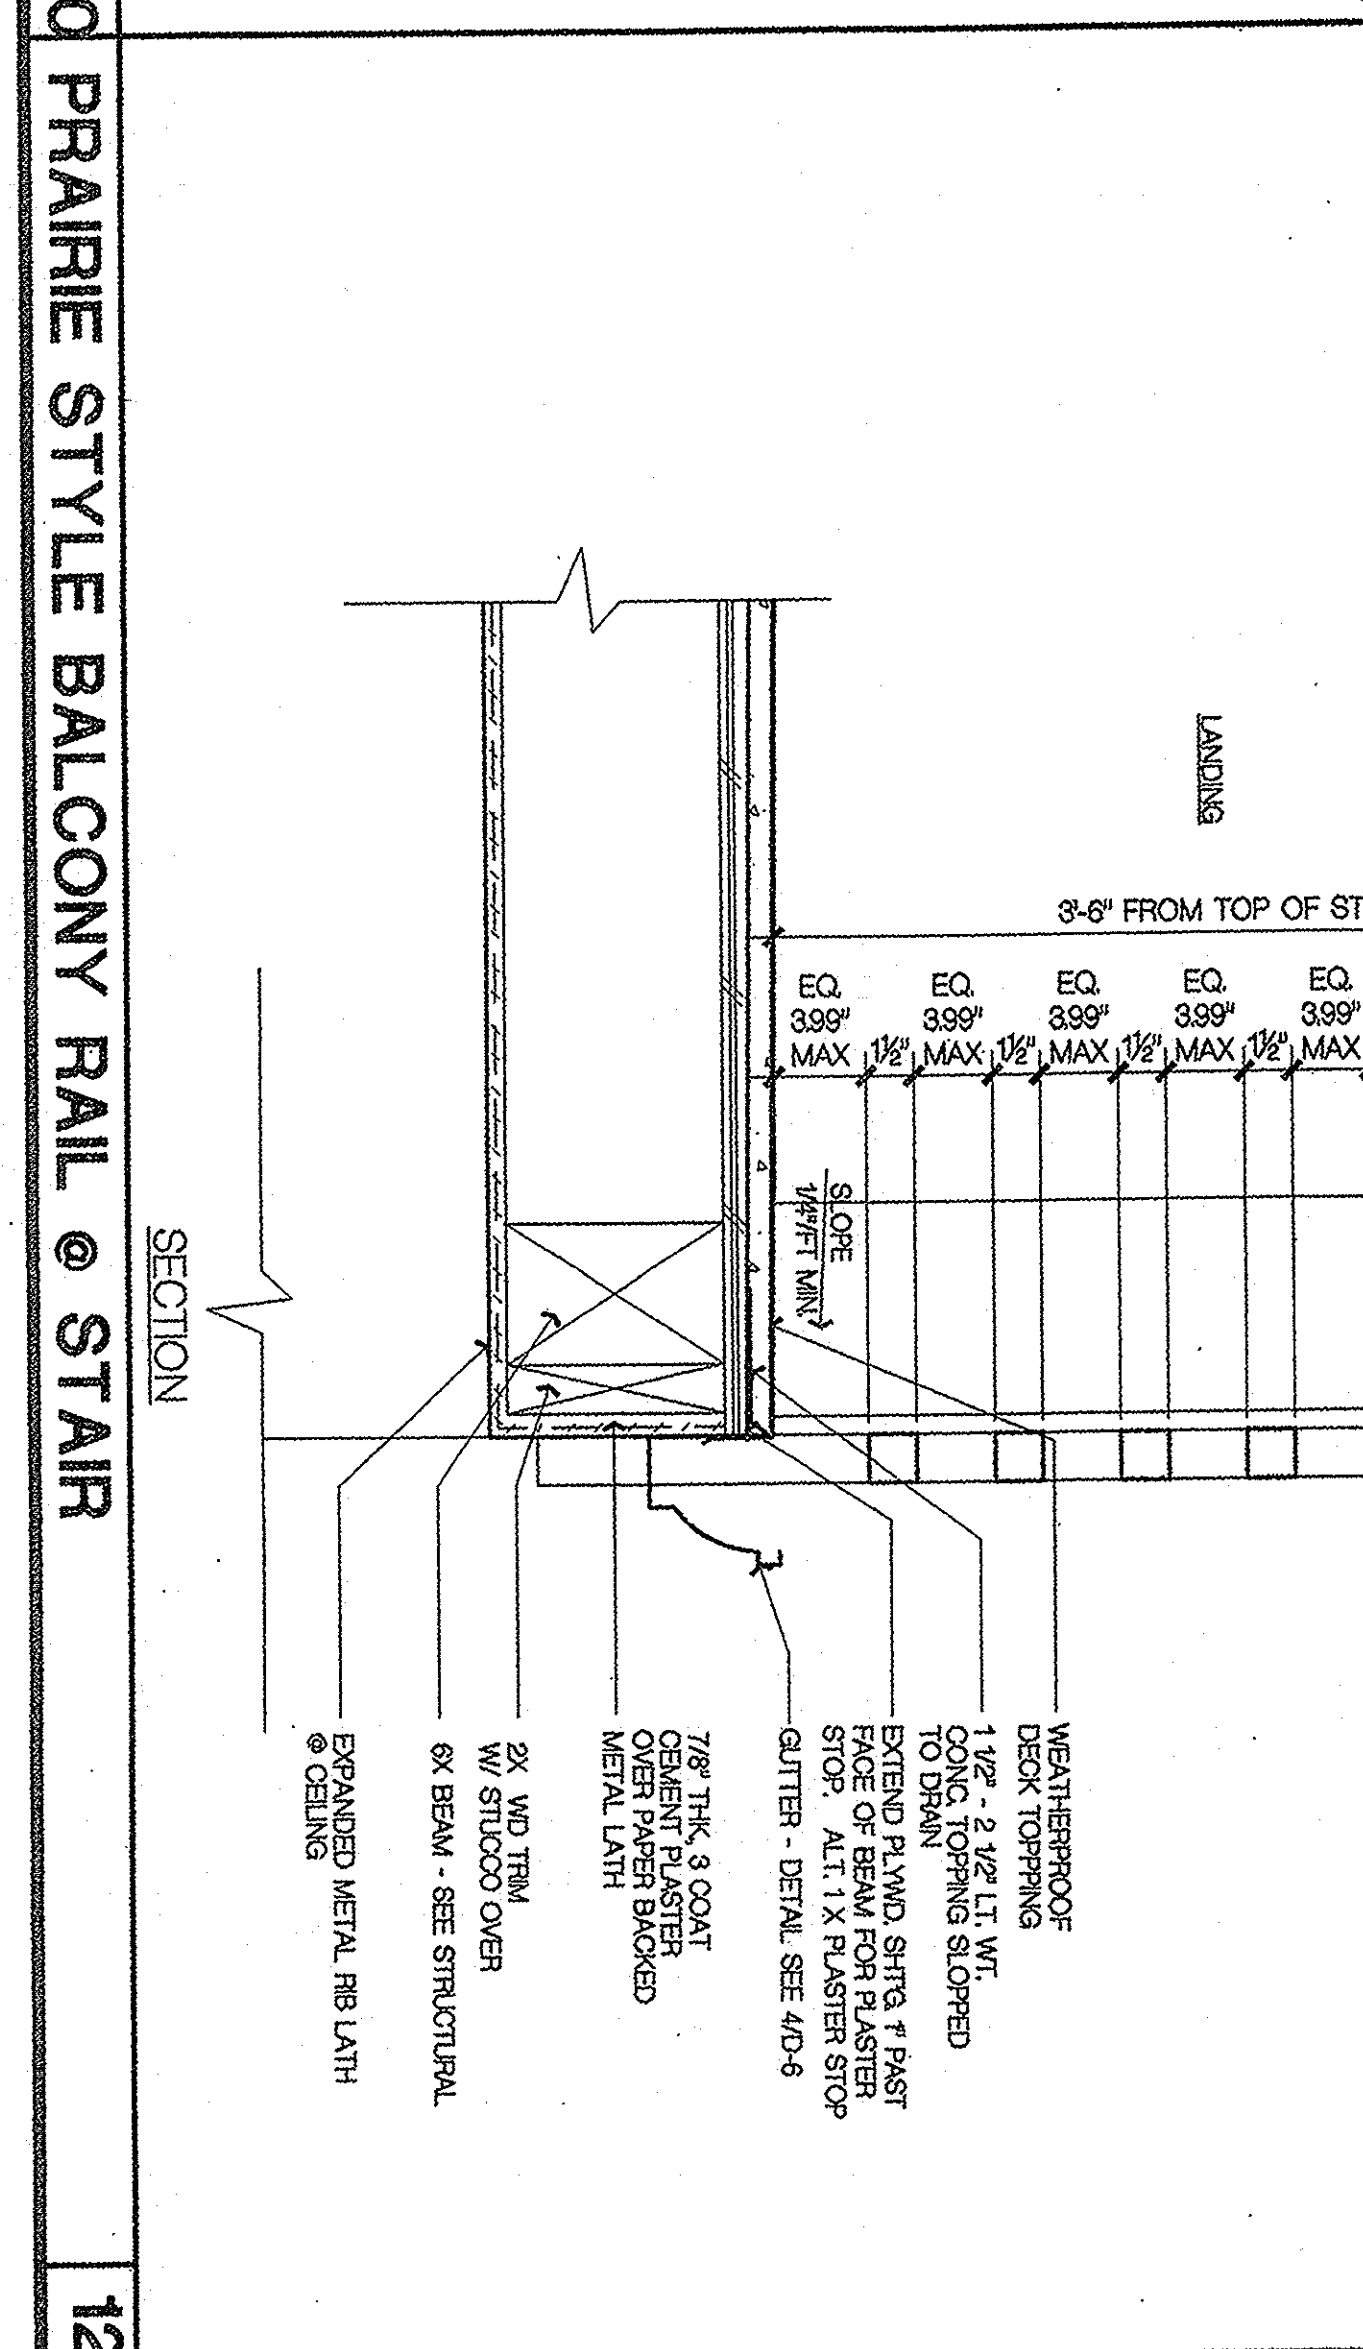
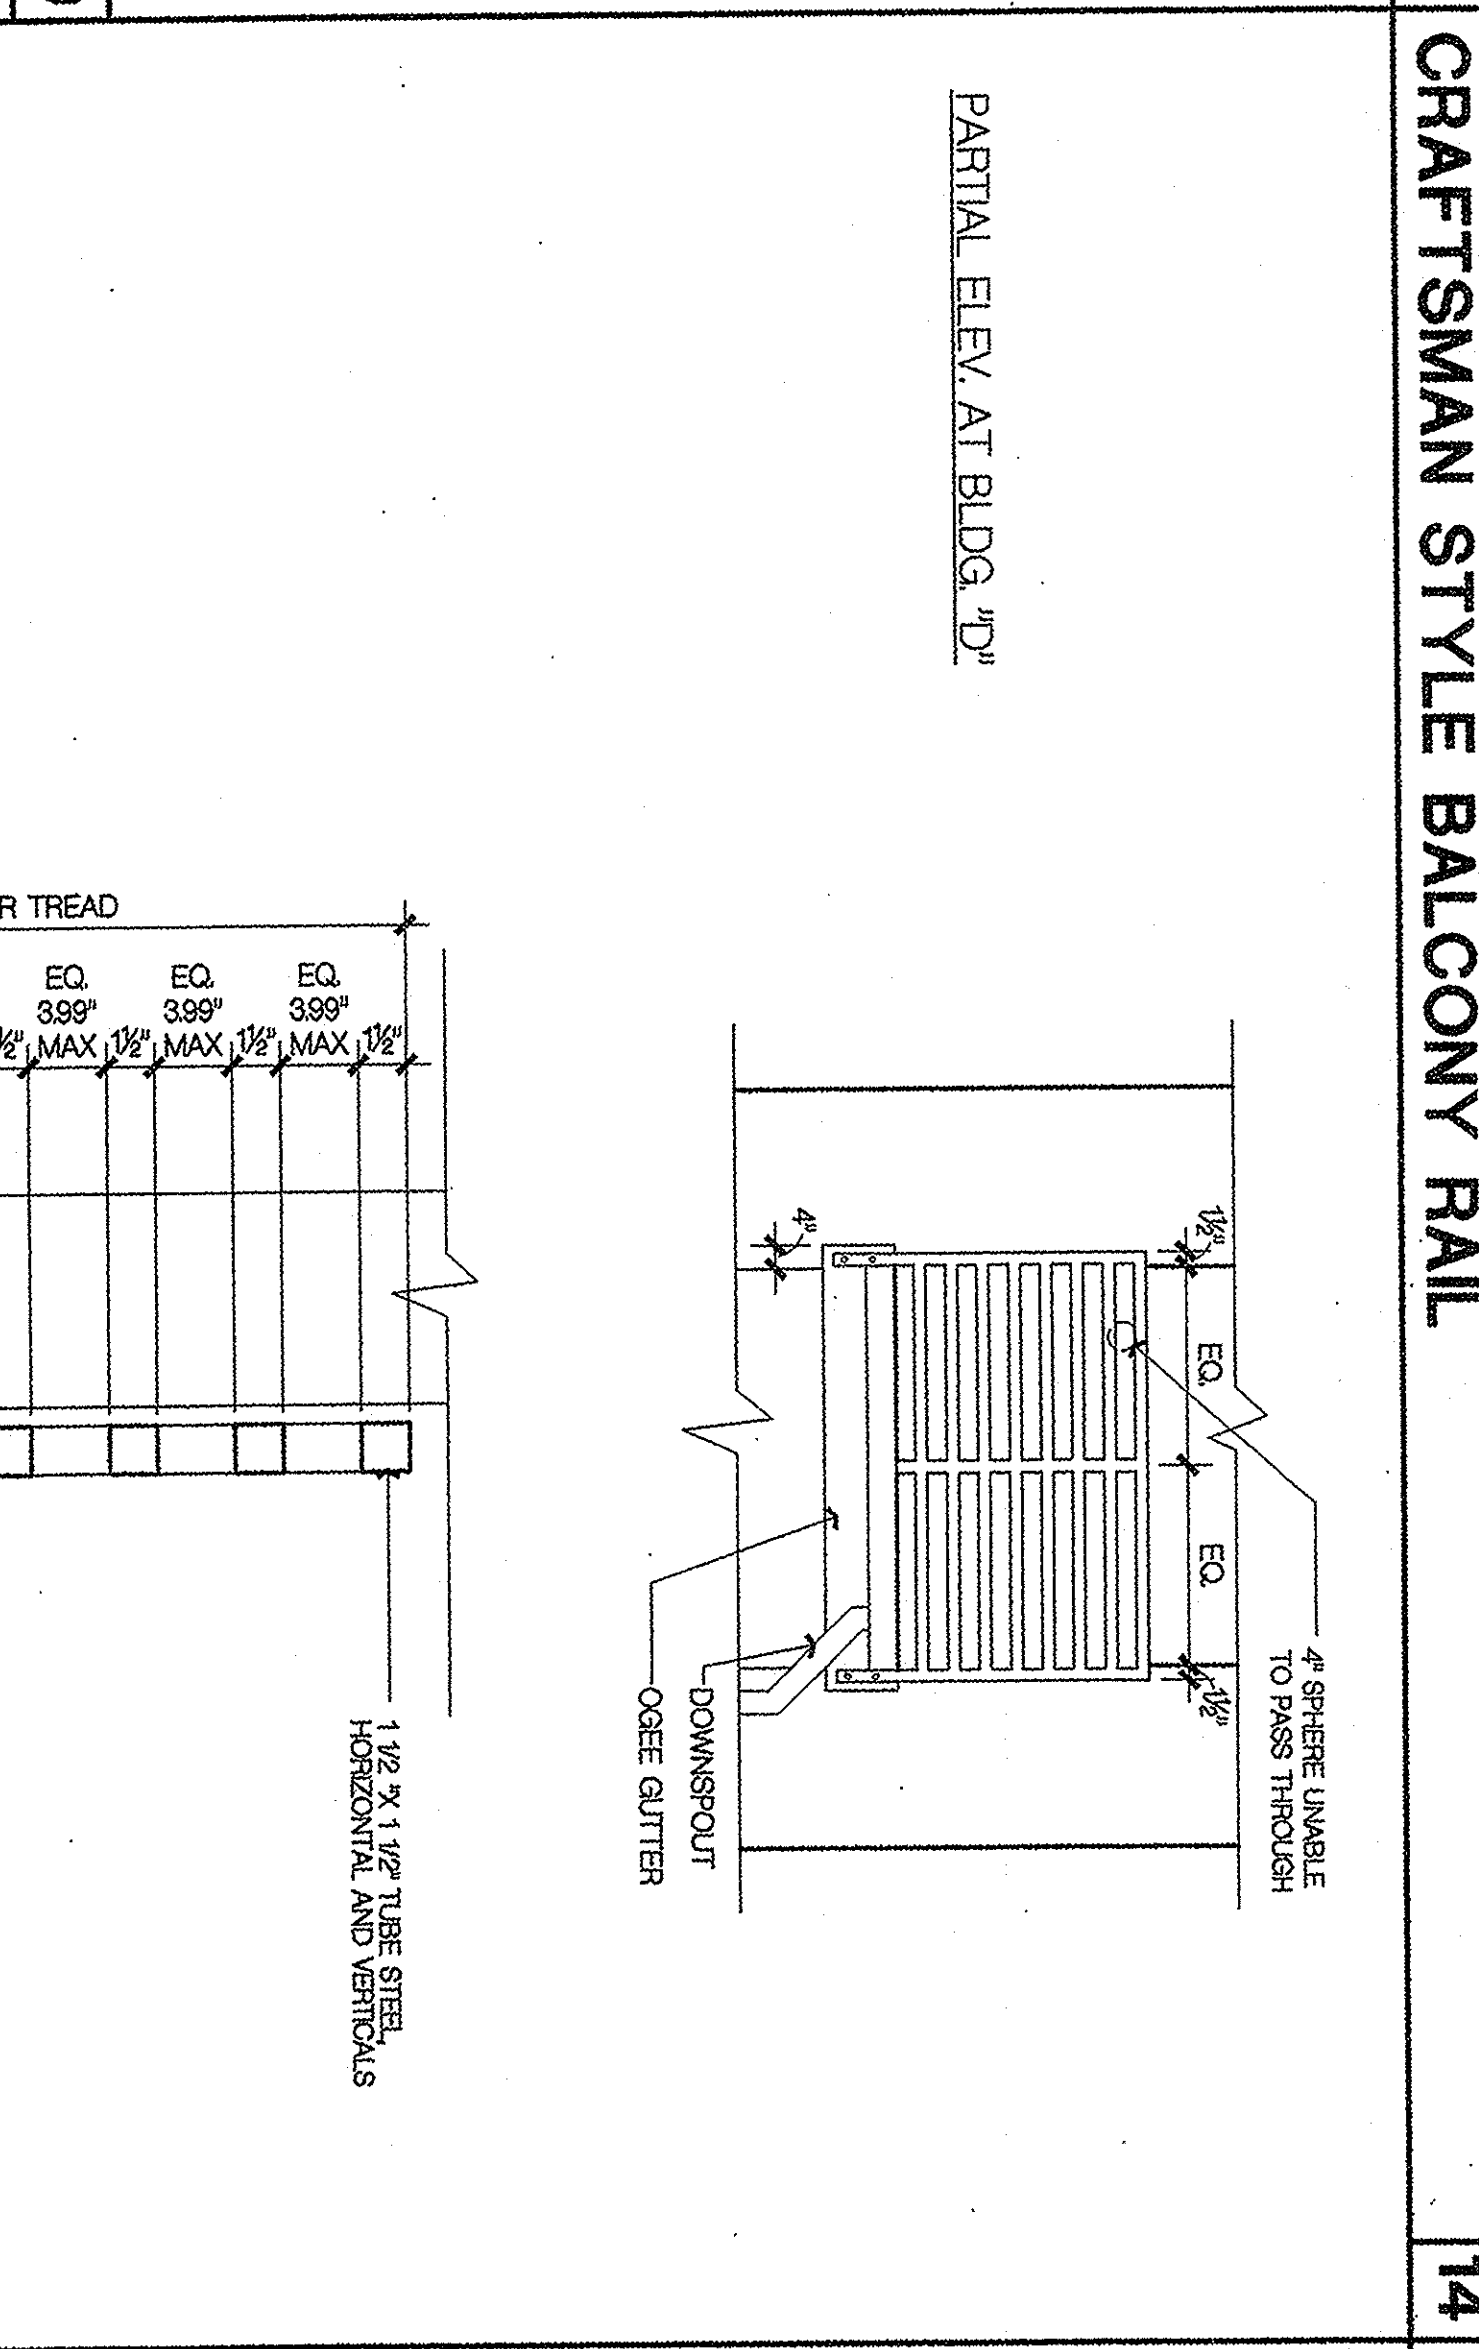
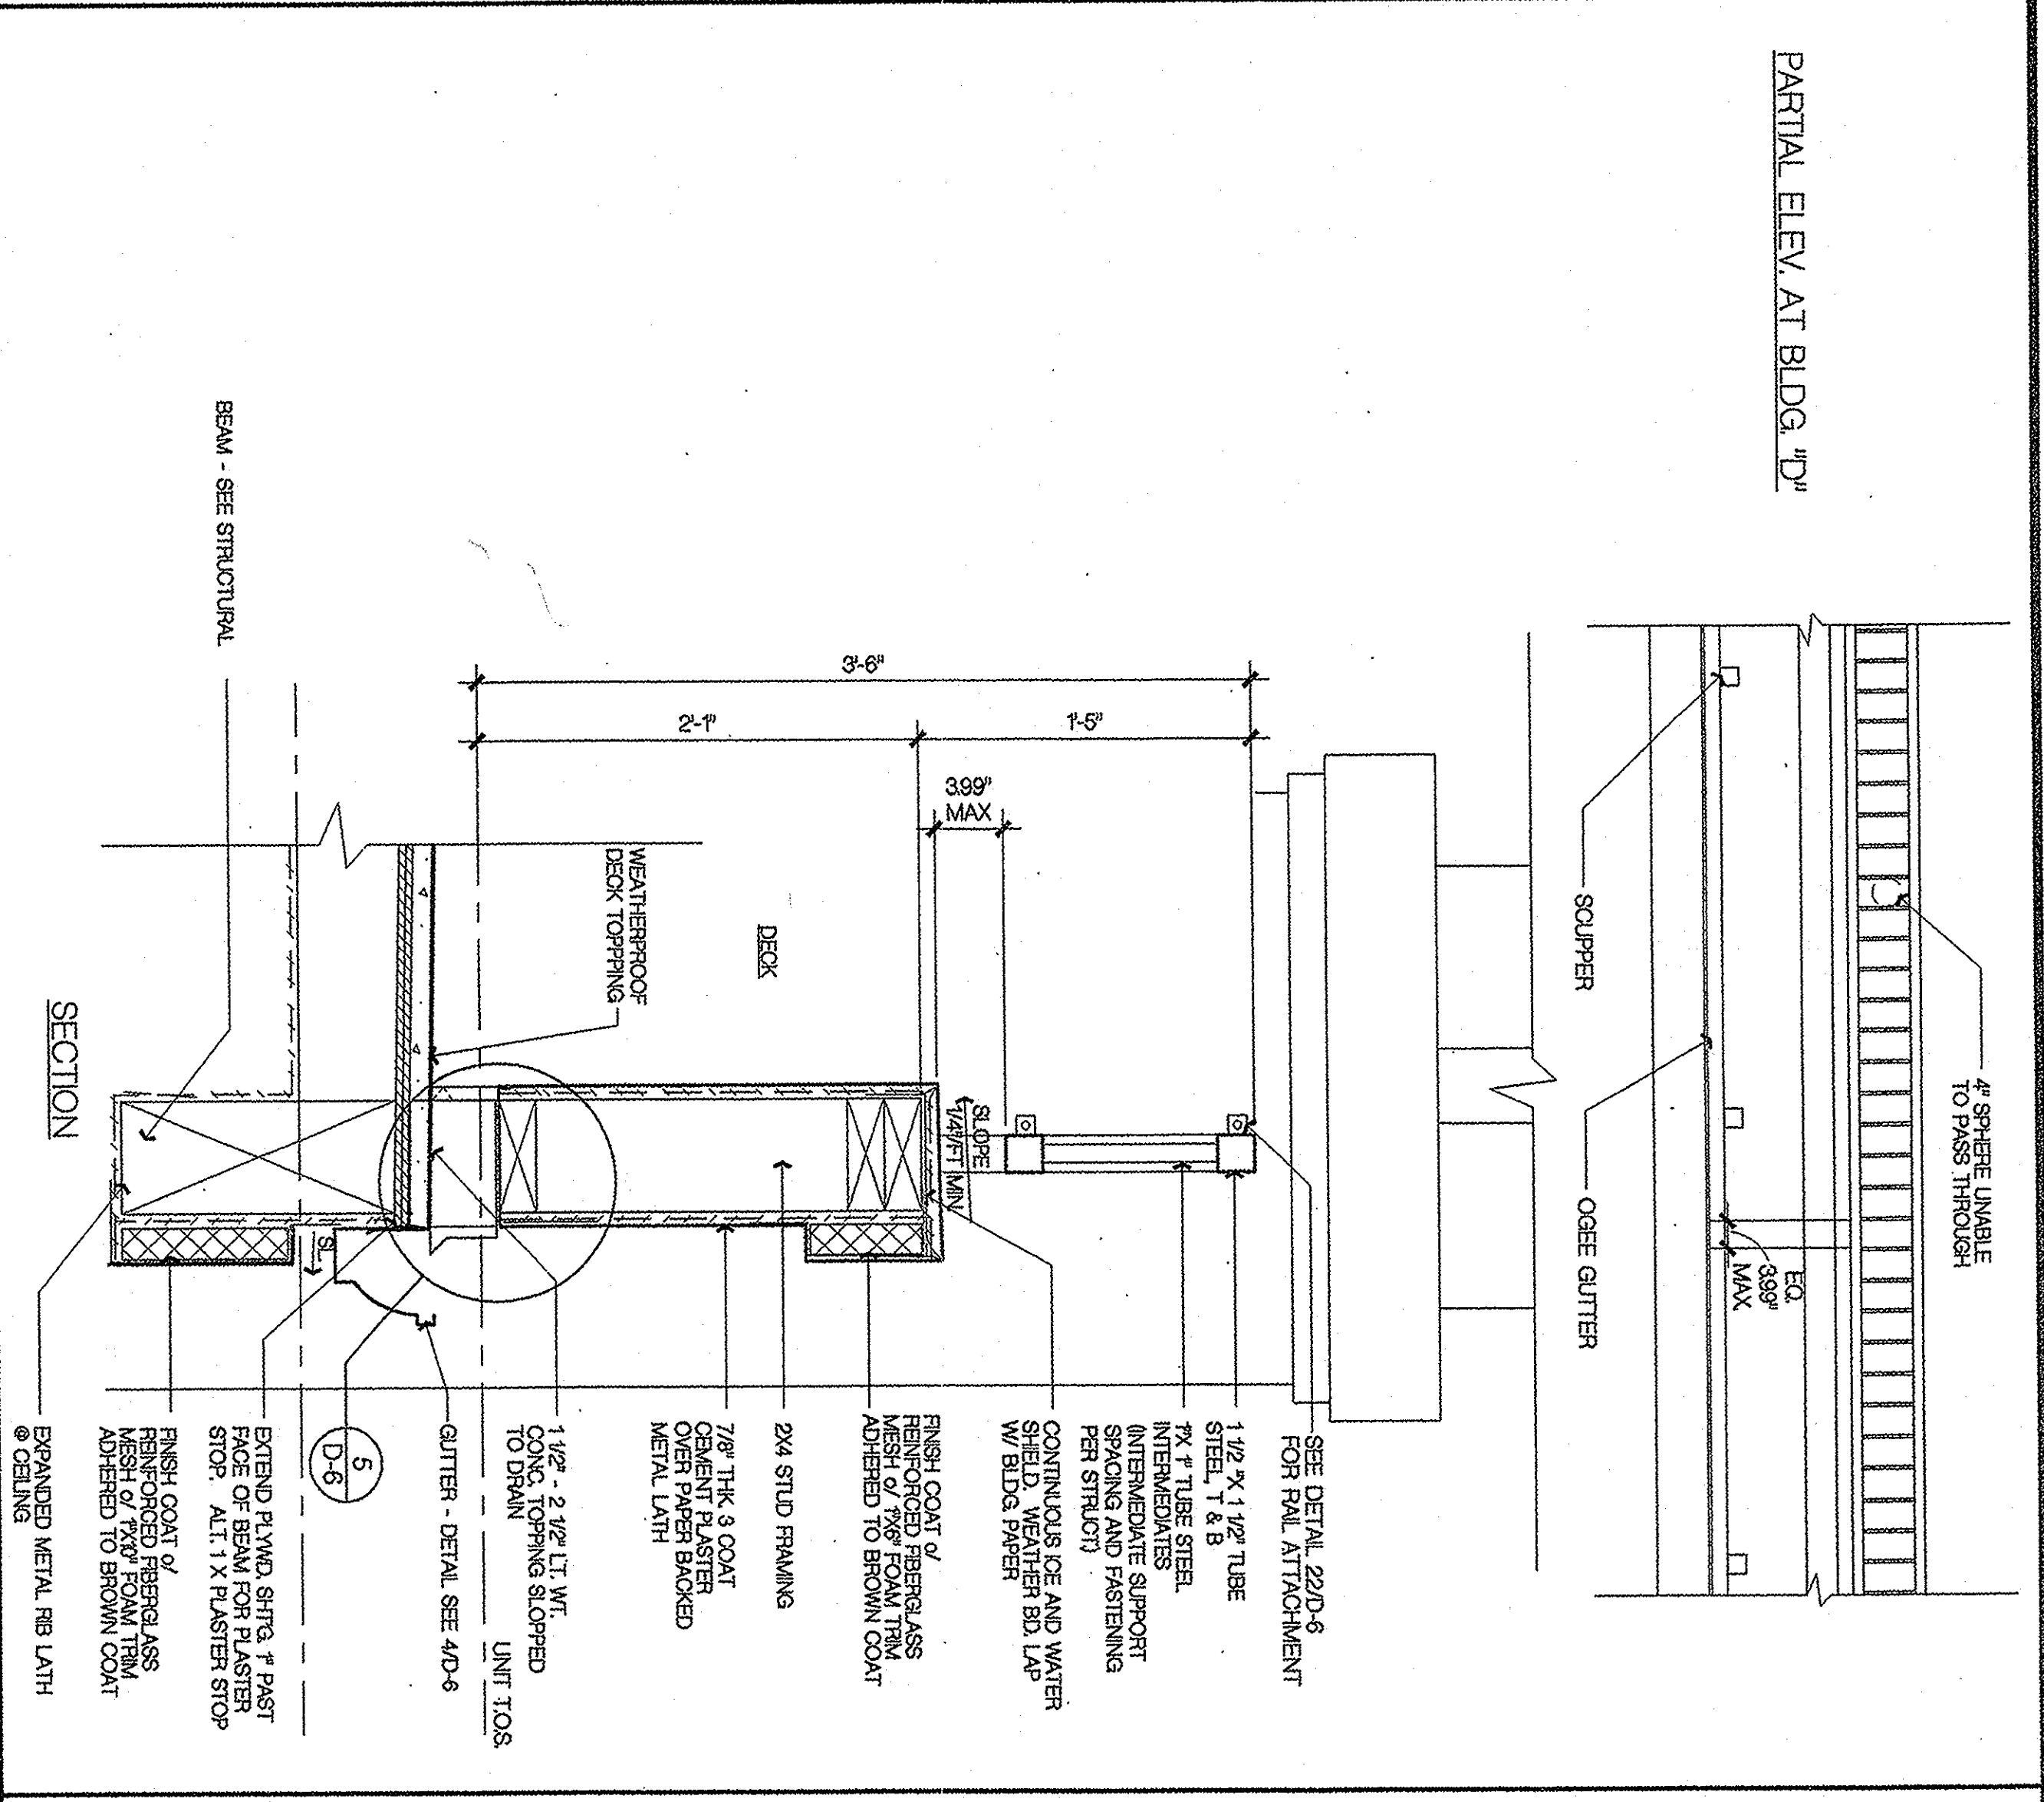
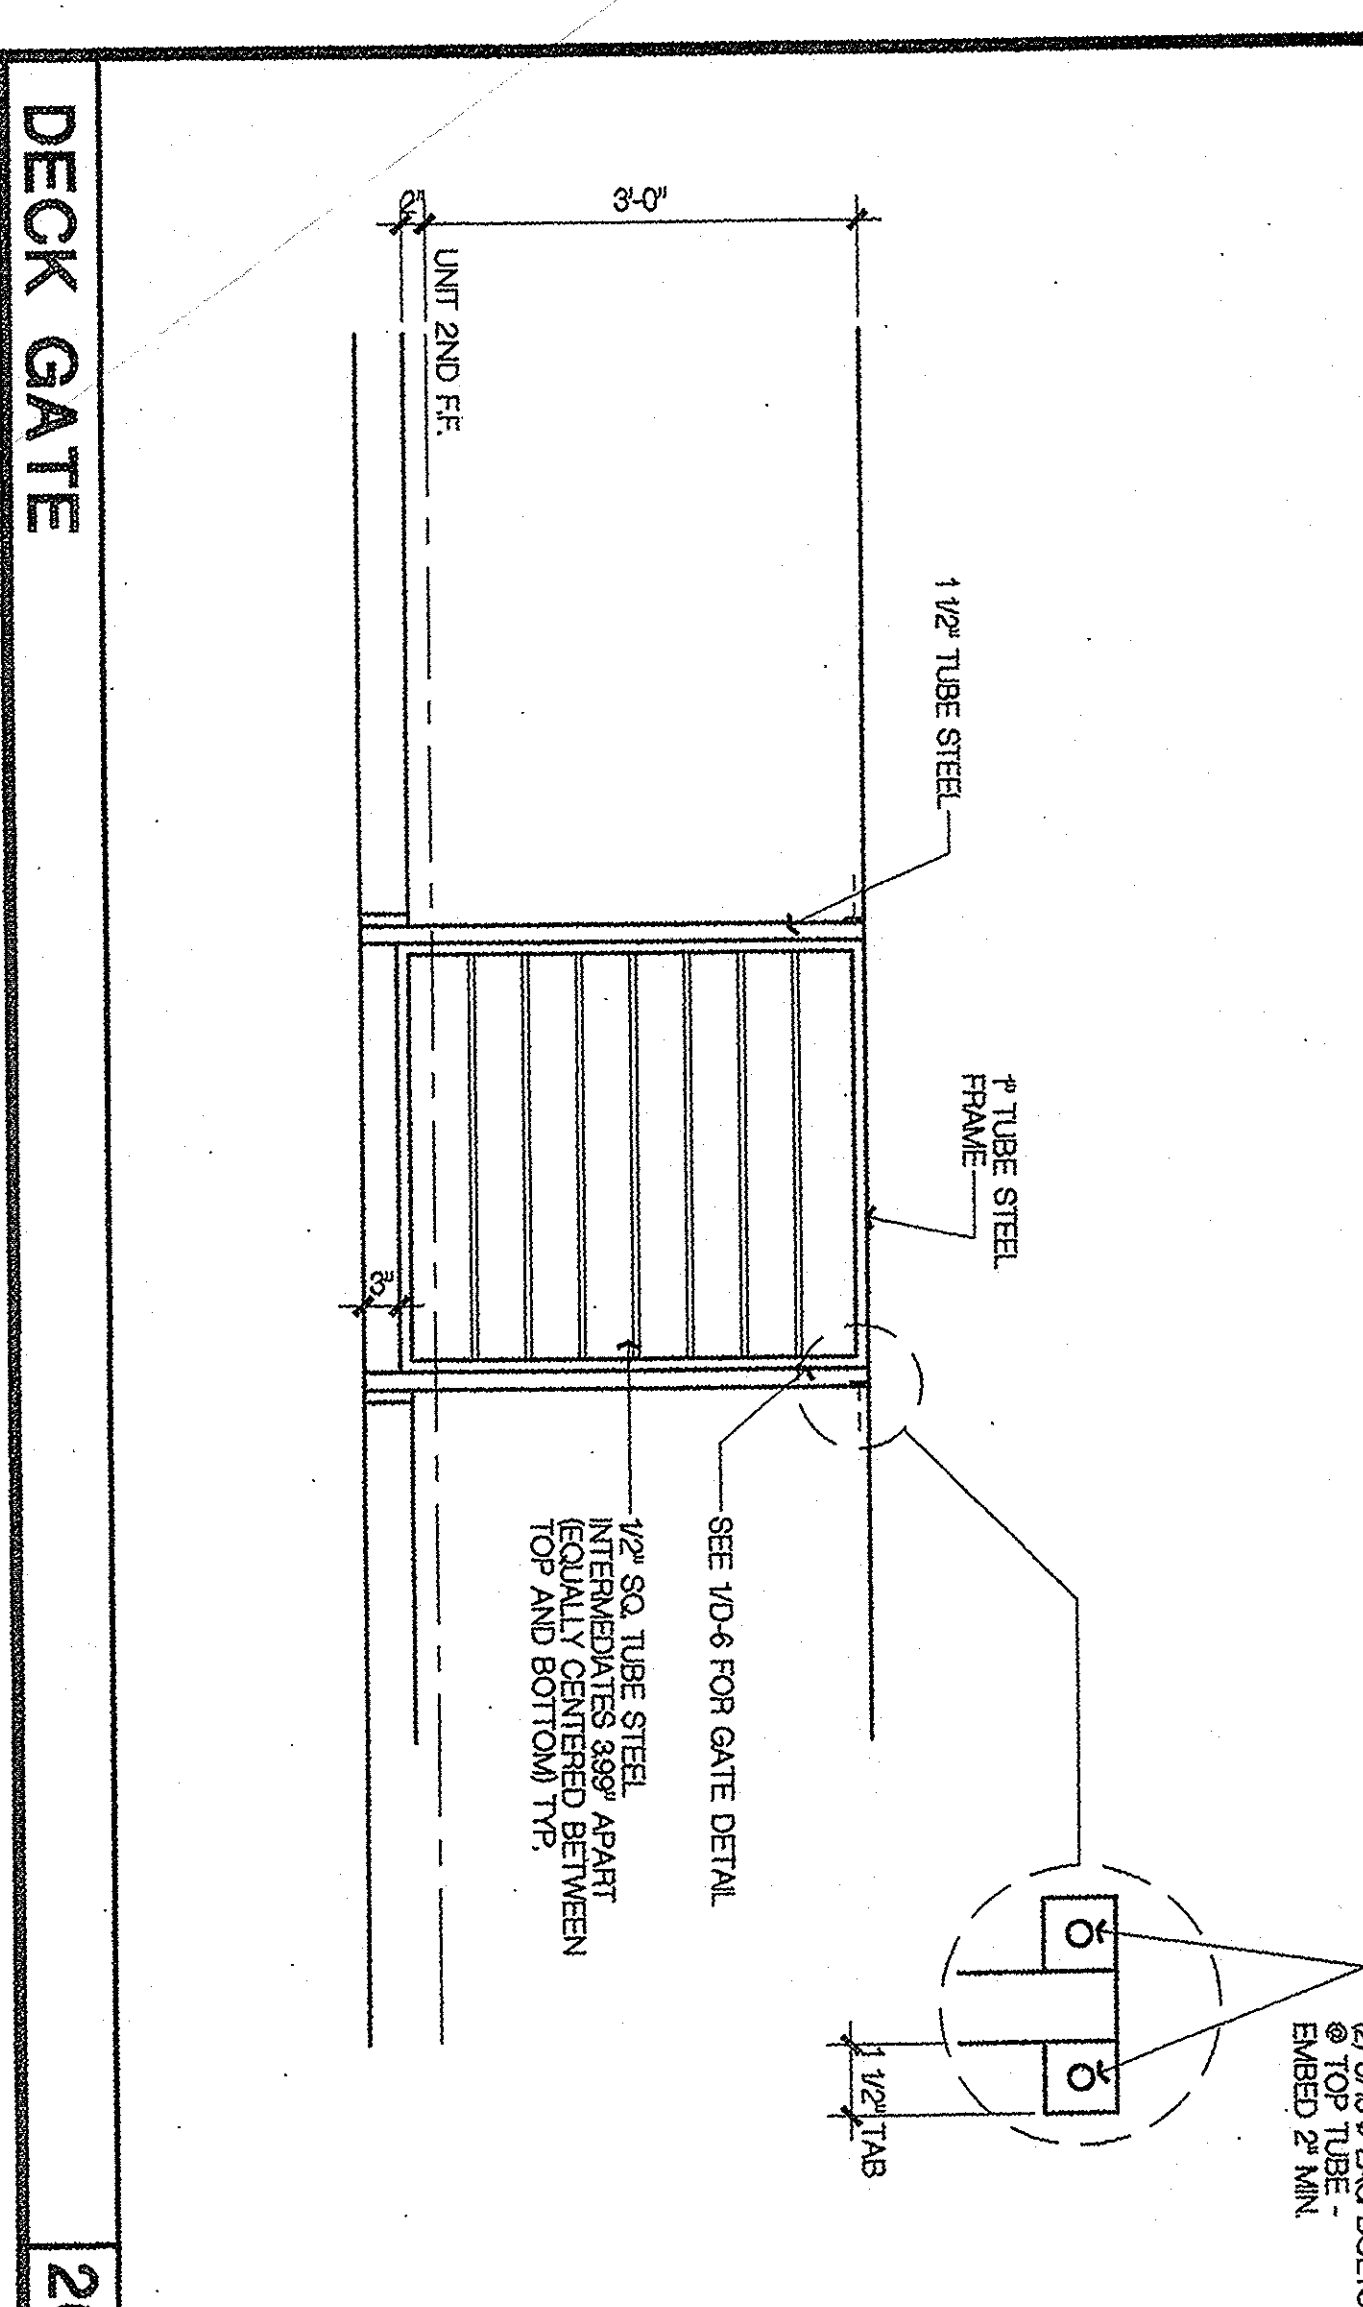
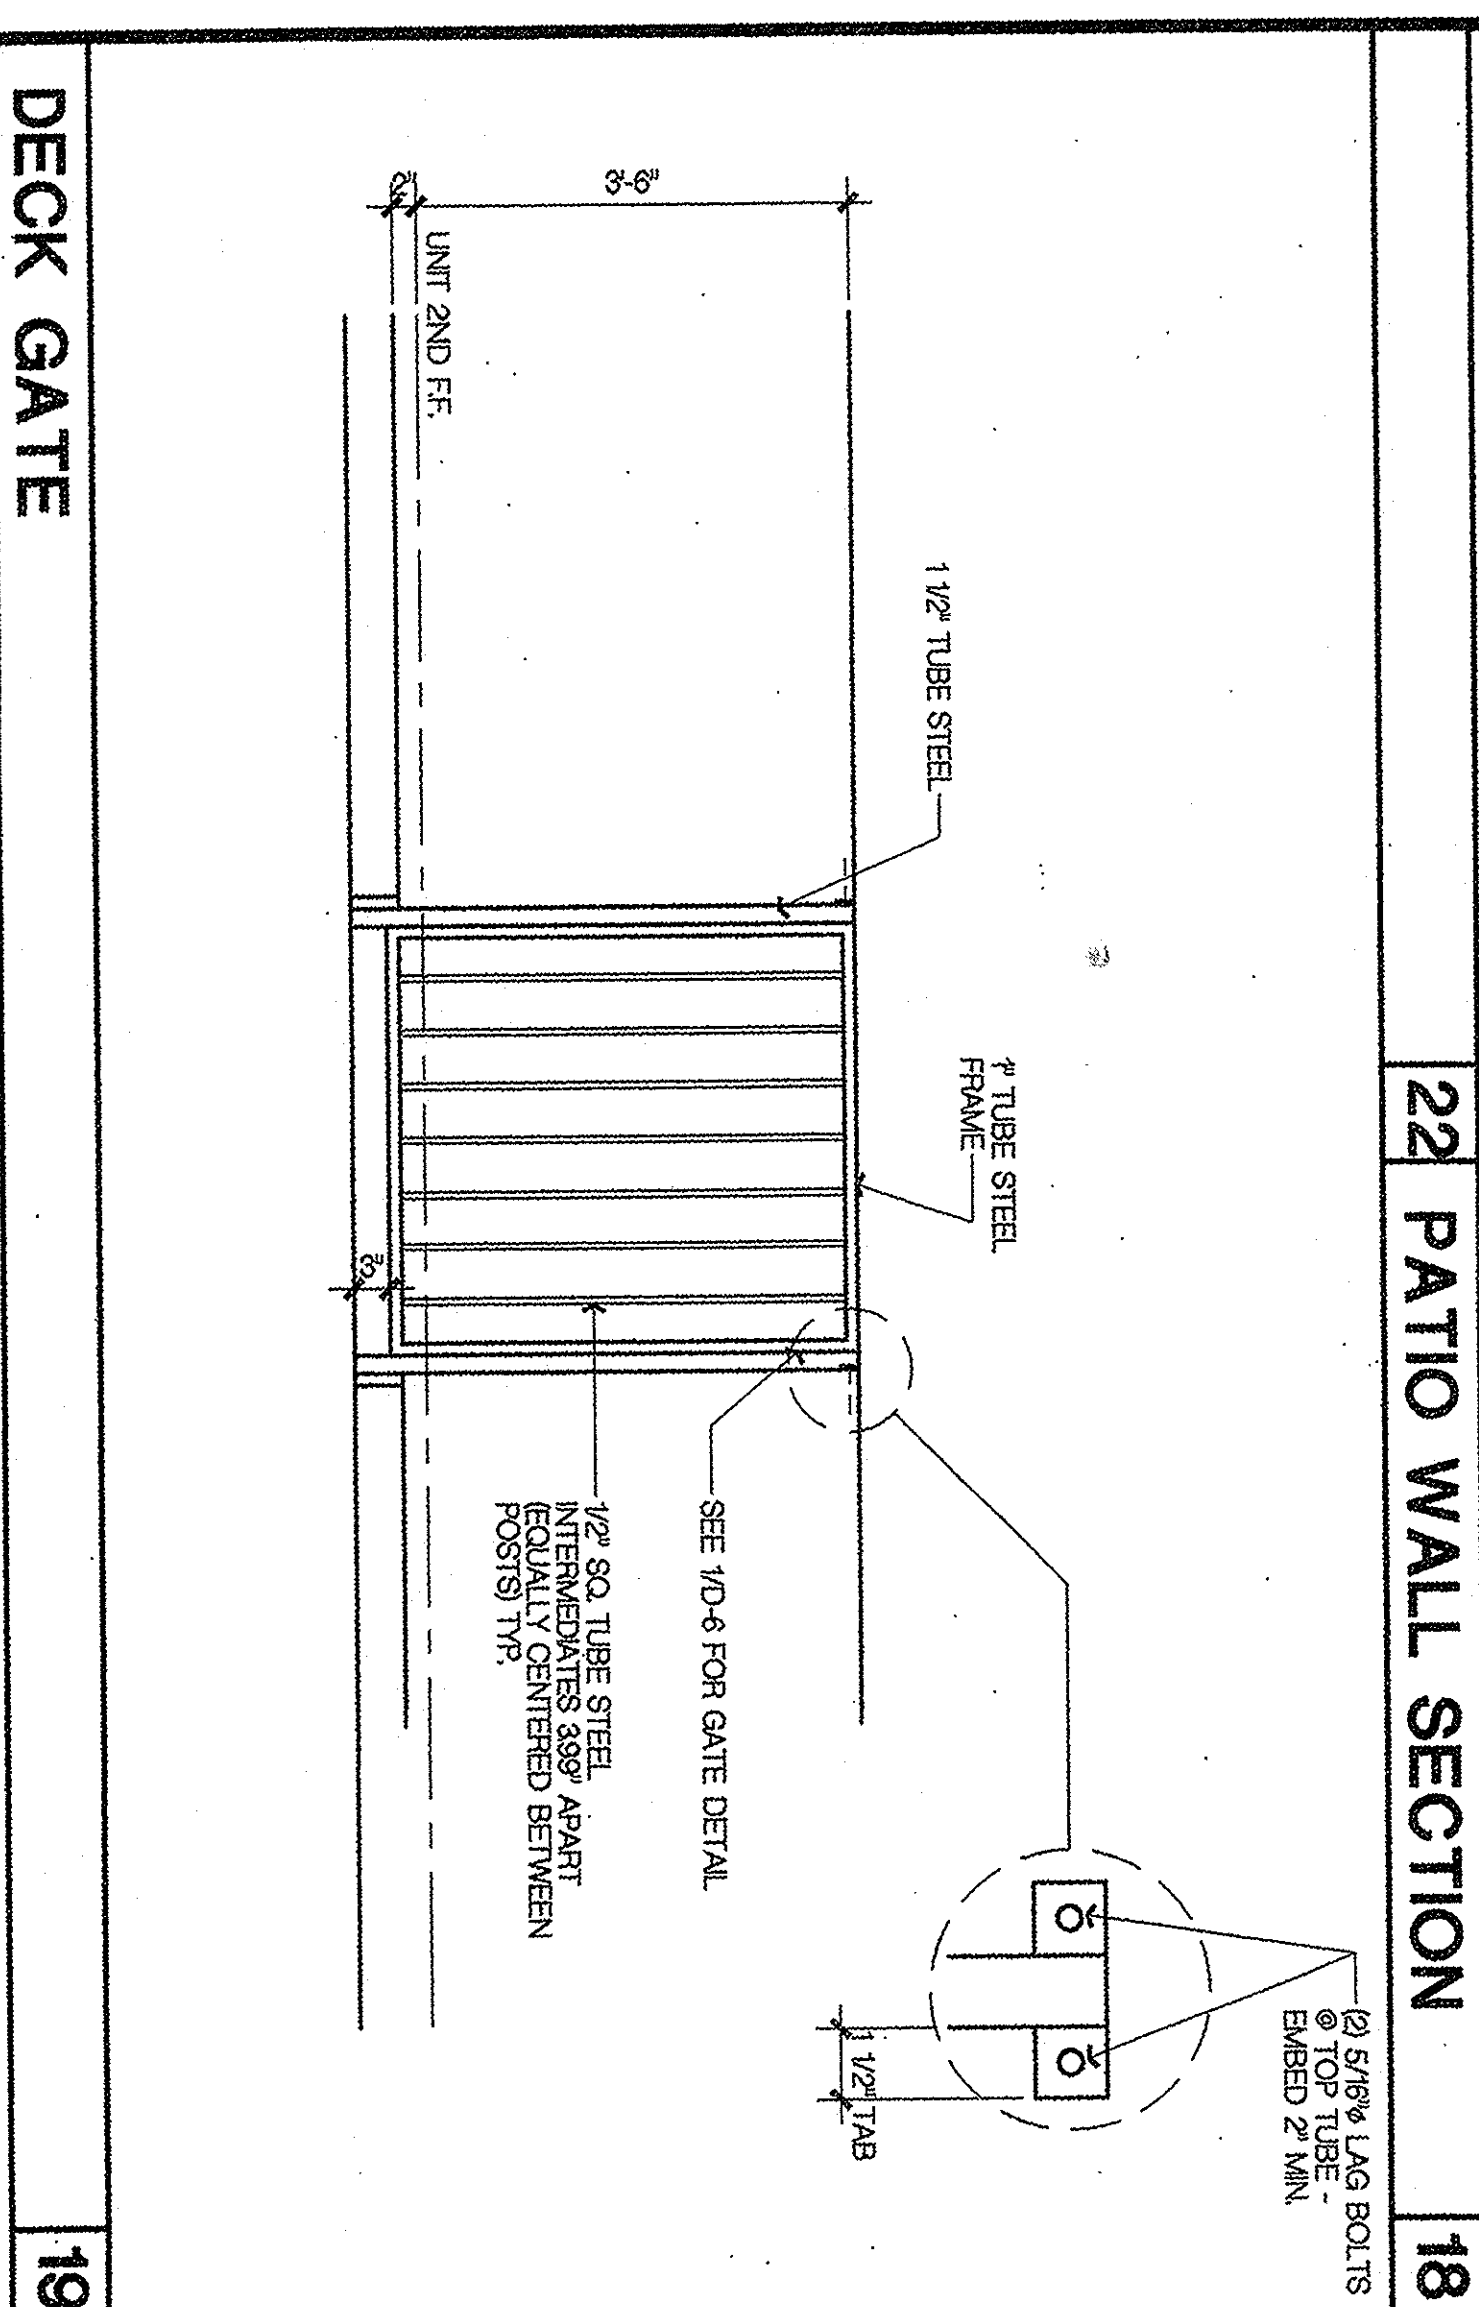
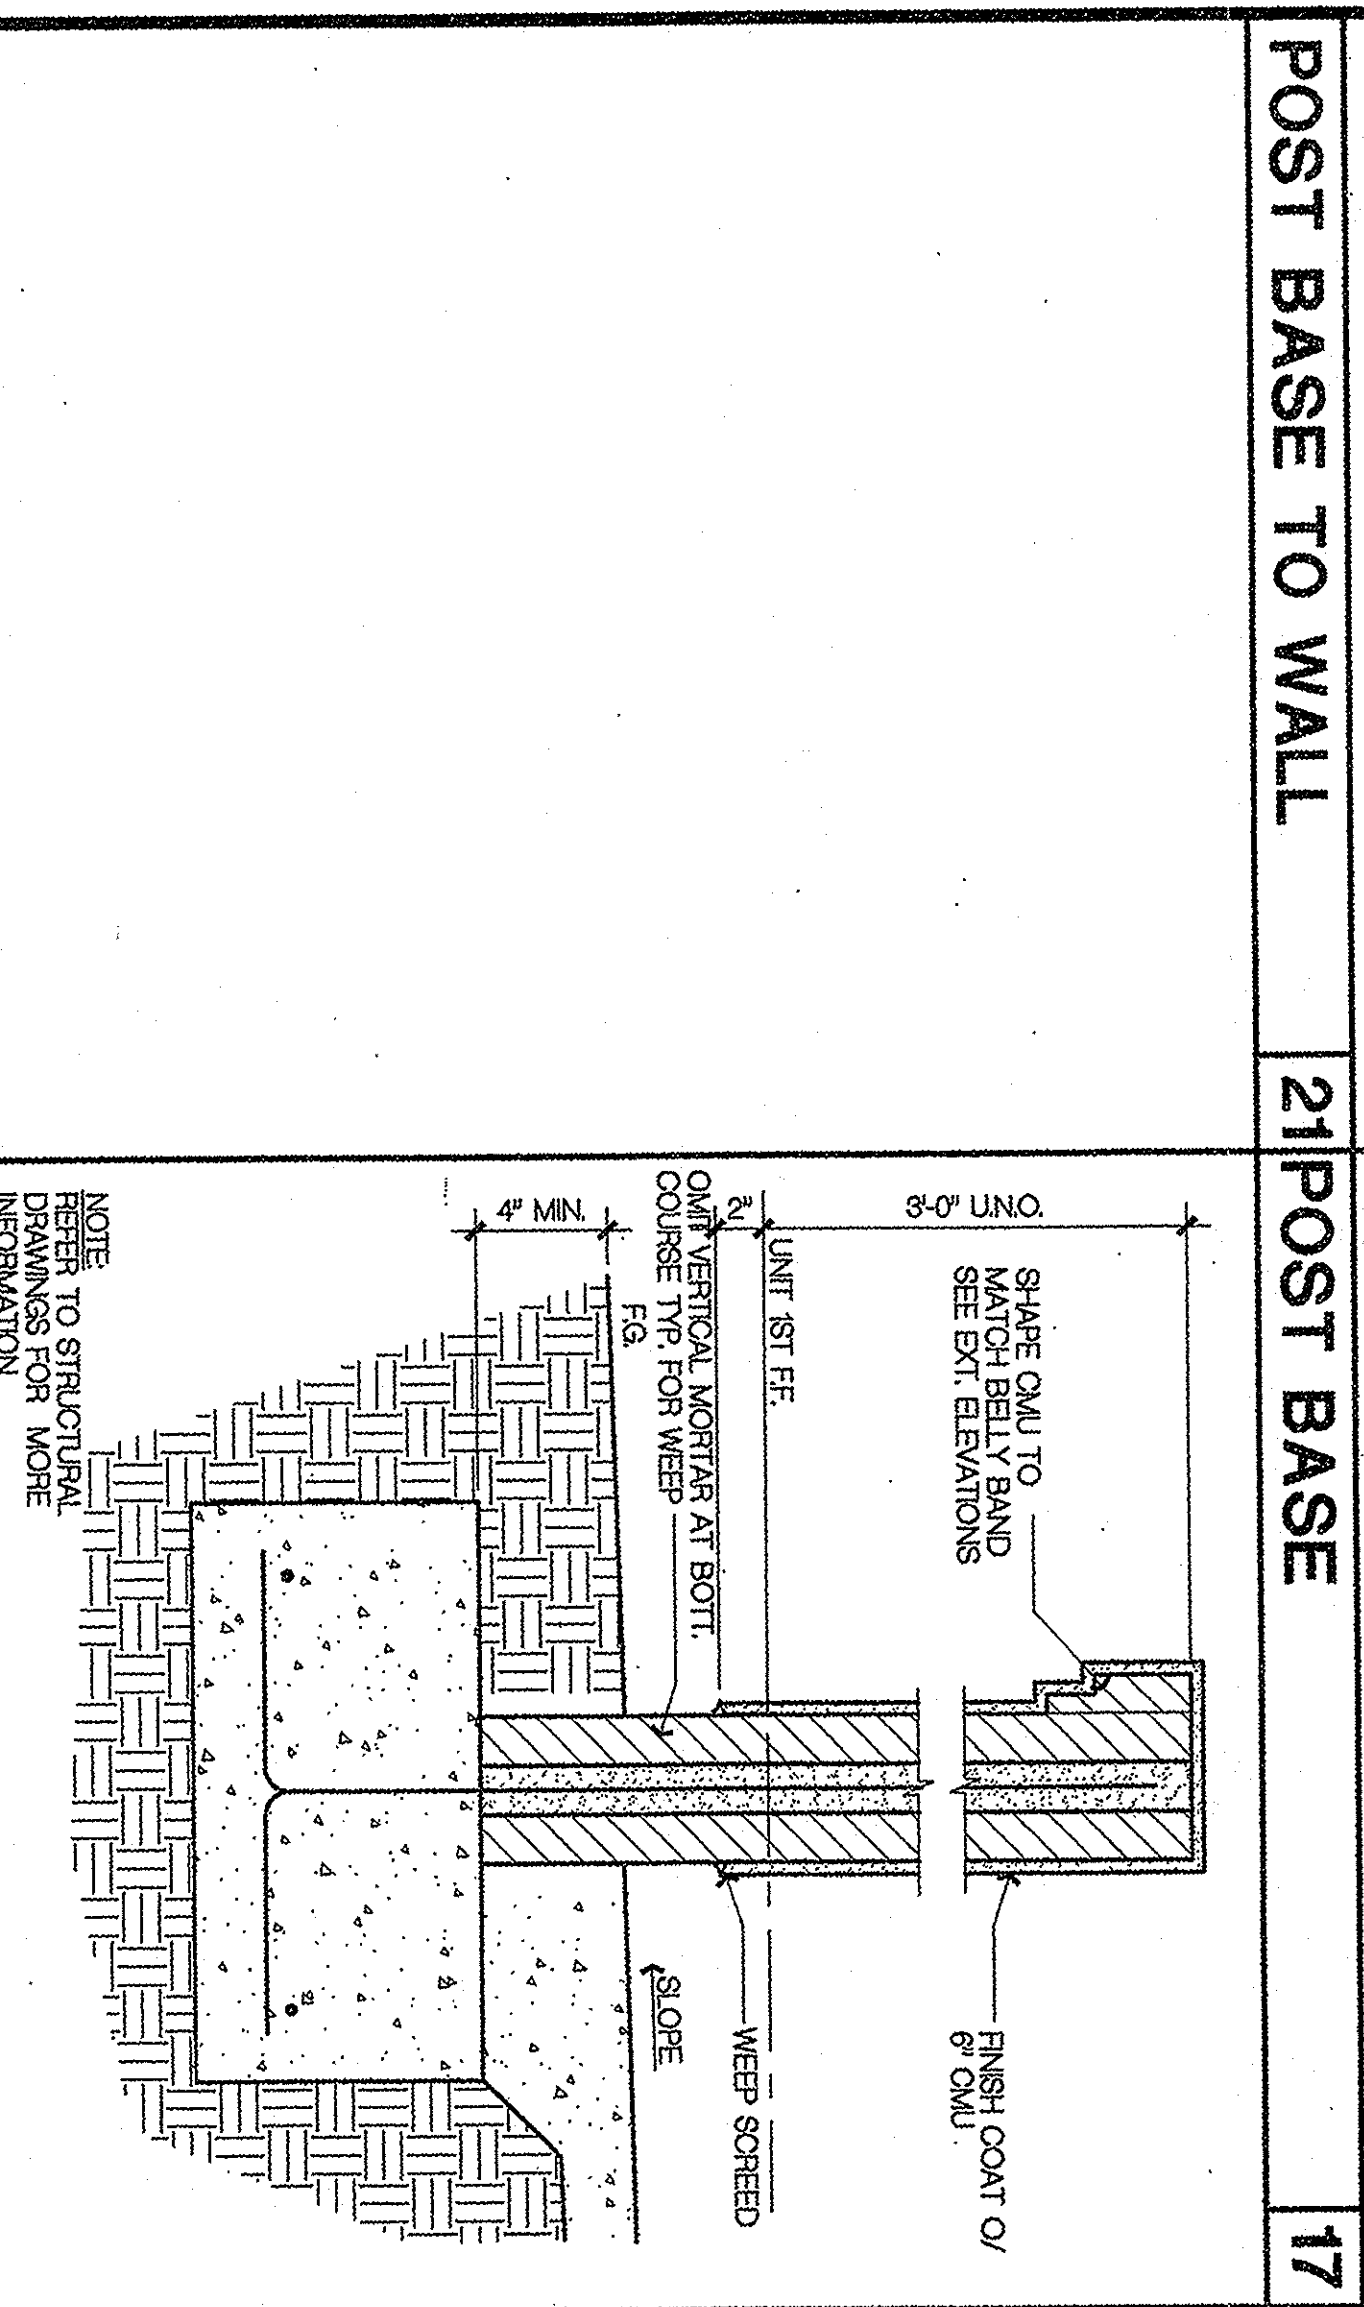


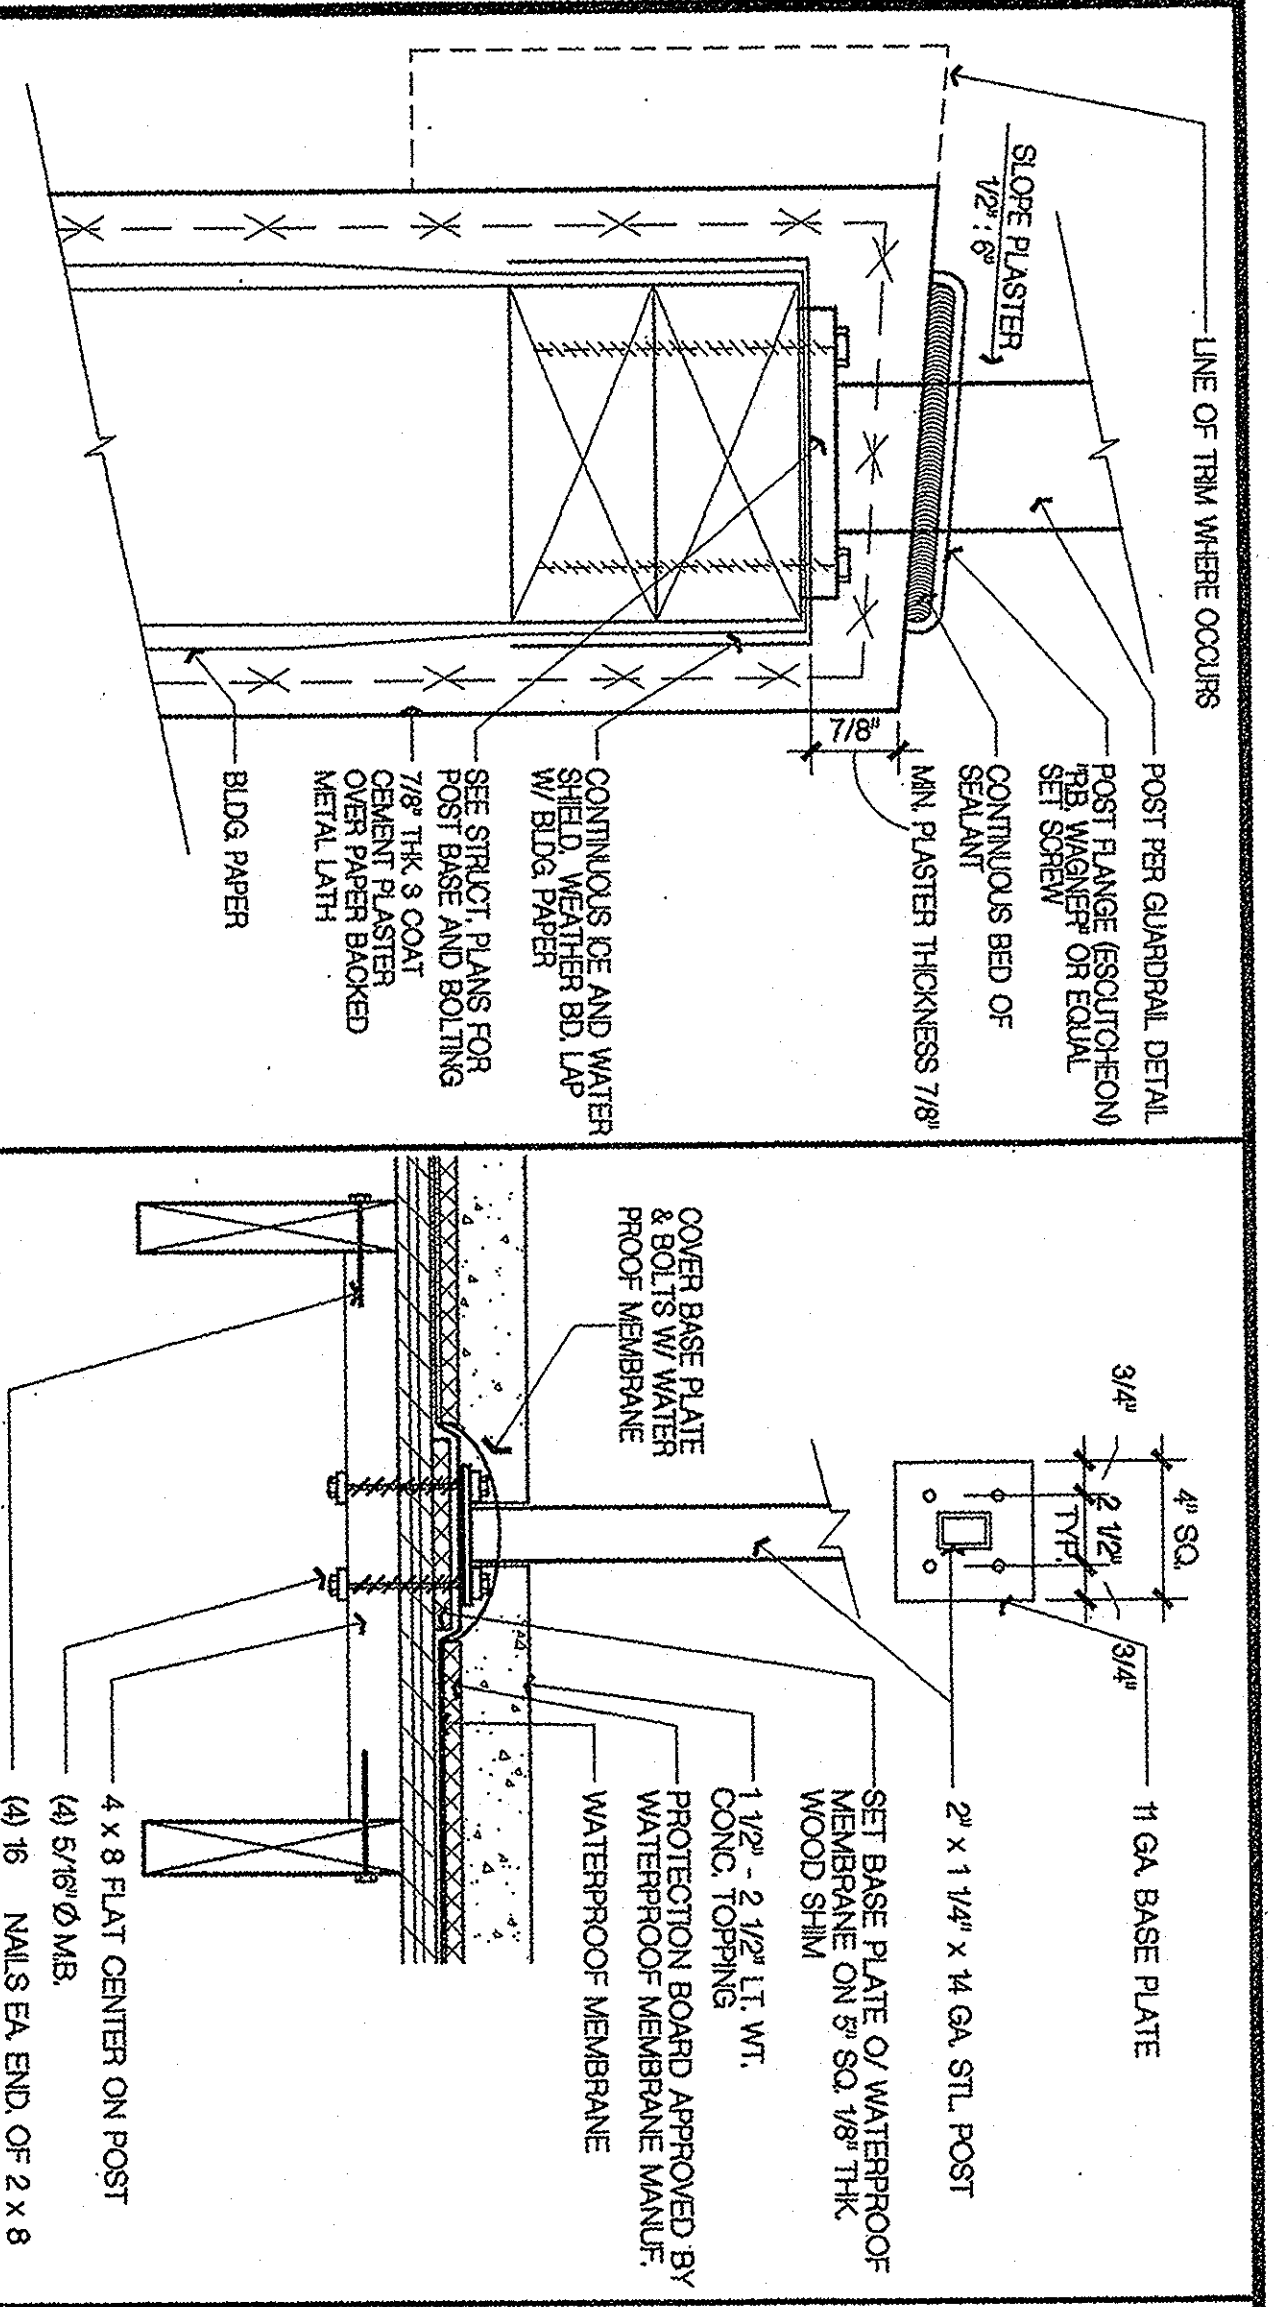

2001077

UCI - EAST CAMPUS STUDENT APTS. PHASE 1

IRVINE CALIFORNIA

KTGY GROUP, INC.
Architectural Firm
17992 MITCHELL, SOUTH
IRVINE, CA 92614
(949) 551-2133
(949) 551-5555 FAX

No. **Date** **Issue / Description**

11072002 OWNER REVIEW

Project: **UCL - EAST CAMPUS STUDENT APTS. PHASE 1**

Consultant:

Principal in Charge: **D. McALLISTER**

Project Director: **D. McALLISTER**

Project Manager: **W. WONG**

Checked By: **D. TAITANO**

Sheet Title: **ARCHITECTURAL DETAILS**

License Stamp:

Sheet No.: **D-5**

CONTRACT SET