

THIS SET OF DRAWINGS IS THE PROPERTY OF A&F ENGINEERING, INC. IT IS TO BE USED ONLY FOR THE PROJECT AND SITE SPECIFICALLY IDENTIFIED HEREON. NO PART OF THIS SET OF DRAWINGS IS TO BE REPRODUCED OR TRANSMITTED IN ANY FORM OR BY ANY MEANS, ELECTRONIC OR MECHANICAL, INCLUDING PHOTOCOPYING, RECORDING, OR BY ANY INFORMATION STORAGE AND RETRIEVAL SYSTEM, WITHOUT THE WRITTEN PERMISSION OF A&F ENGINEERING, INC. THE USER OF THIS SET OF DRAWINGS SHALL BE RESPONSIBLE FOR OBTAINING ALL NECESSARY PERMITS AND APPROVALS FROM THE APPROPRIATE AGENCIES.

Consultant:

A&F ENGINEERING, INC.
100 N. GARDENA AVE. SUITE 103, GARDENA, CA 91741
Tel: 626 857 9166 Fax: 626 914-1387


Project:

UCI - EAST CAMPUS
STUDENT APTS.
PHASE 1
IRVINE
CALIFORNIA
CONTROL SET
PLAN SET 1 &
DATE: 5/07/02

CASE NO. 00315981 - CNEW
2001077


CONTRACT SET

LICENSE STAMP

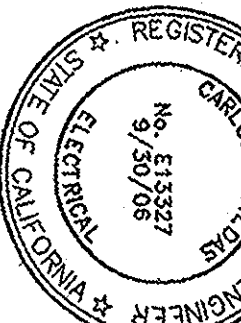


PRINCIPAL
PROJECT DIRECTOR
PROJECT MANAGER
PROJECT DESIGNER
CHECKED BY
SHEET TITLE
ELECTRICAL UNIT
PLANS

SHEET NUMBER
E3.01

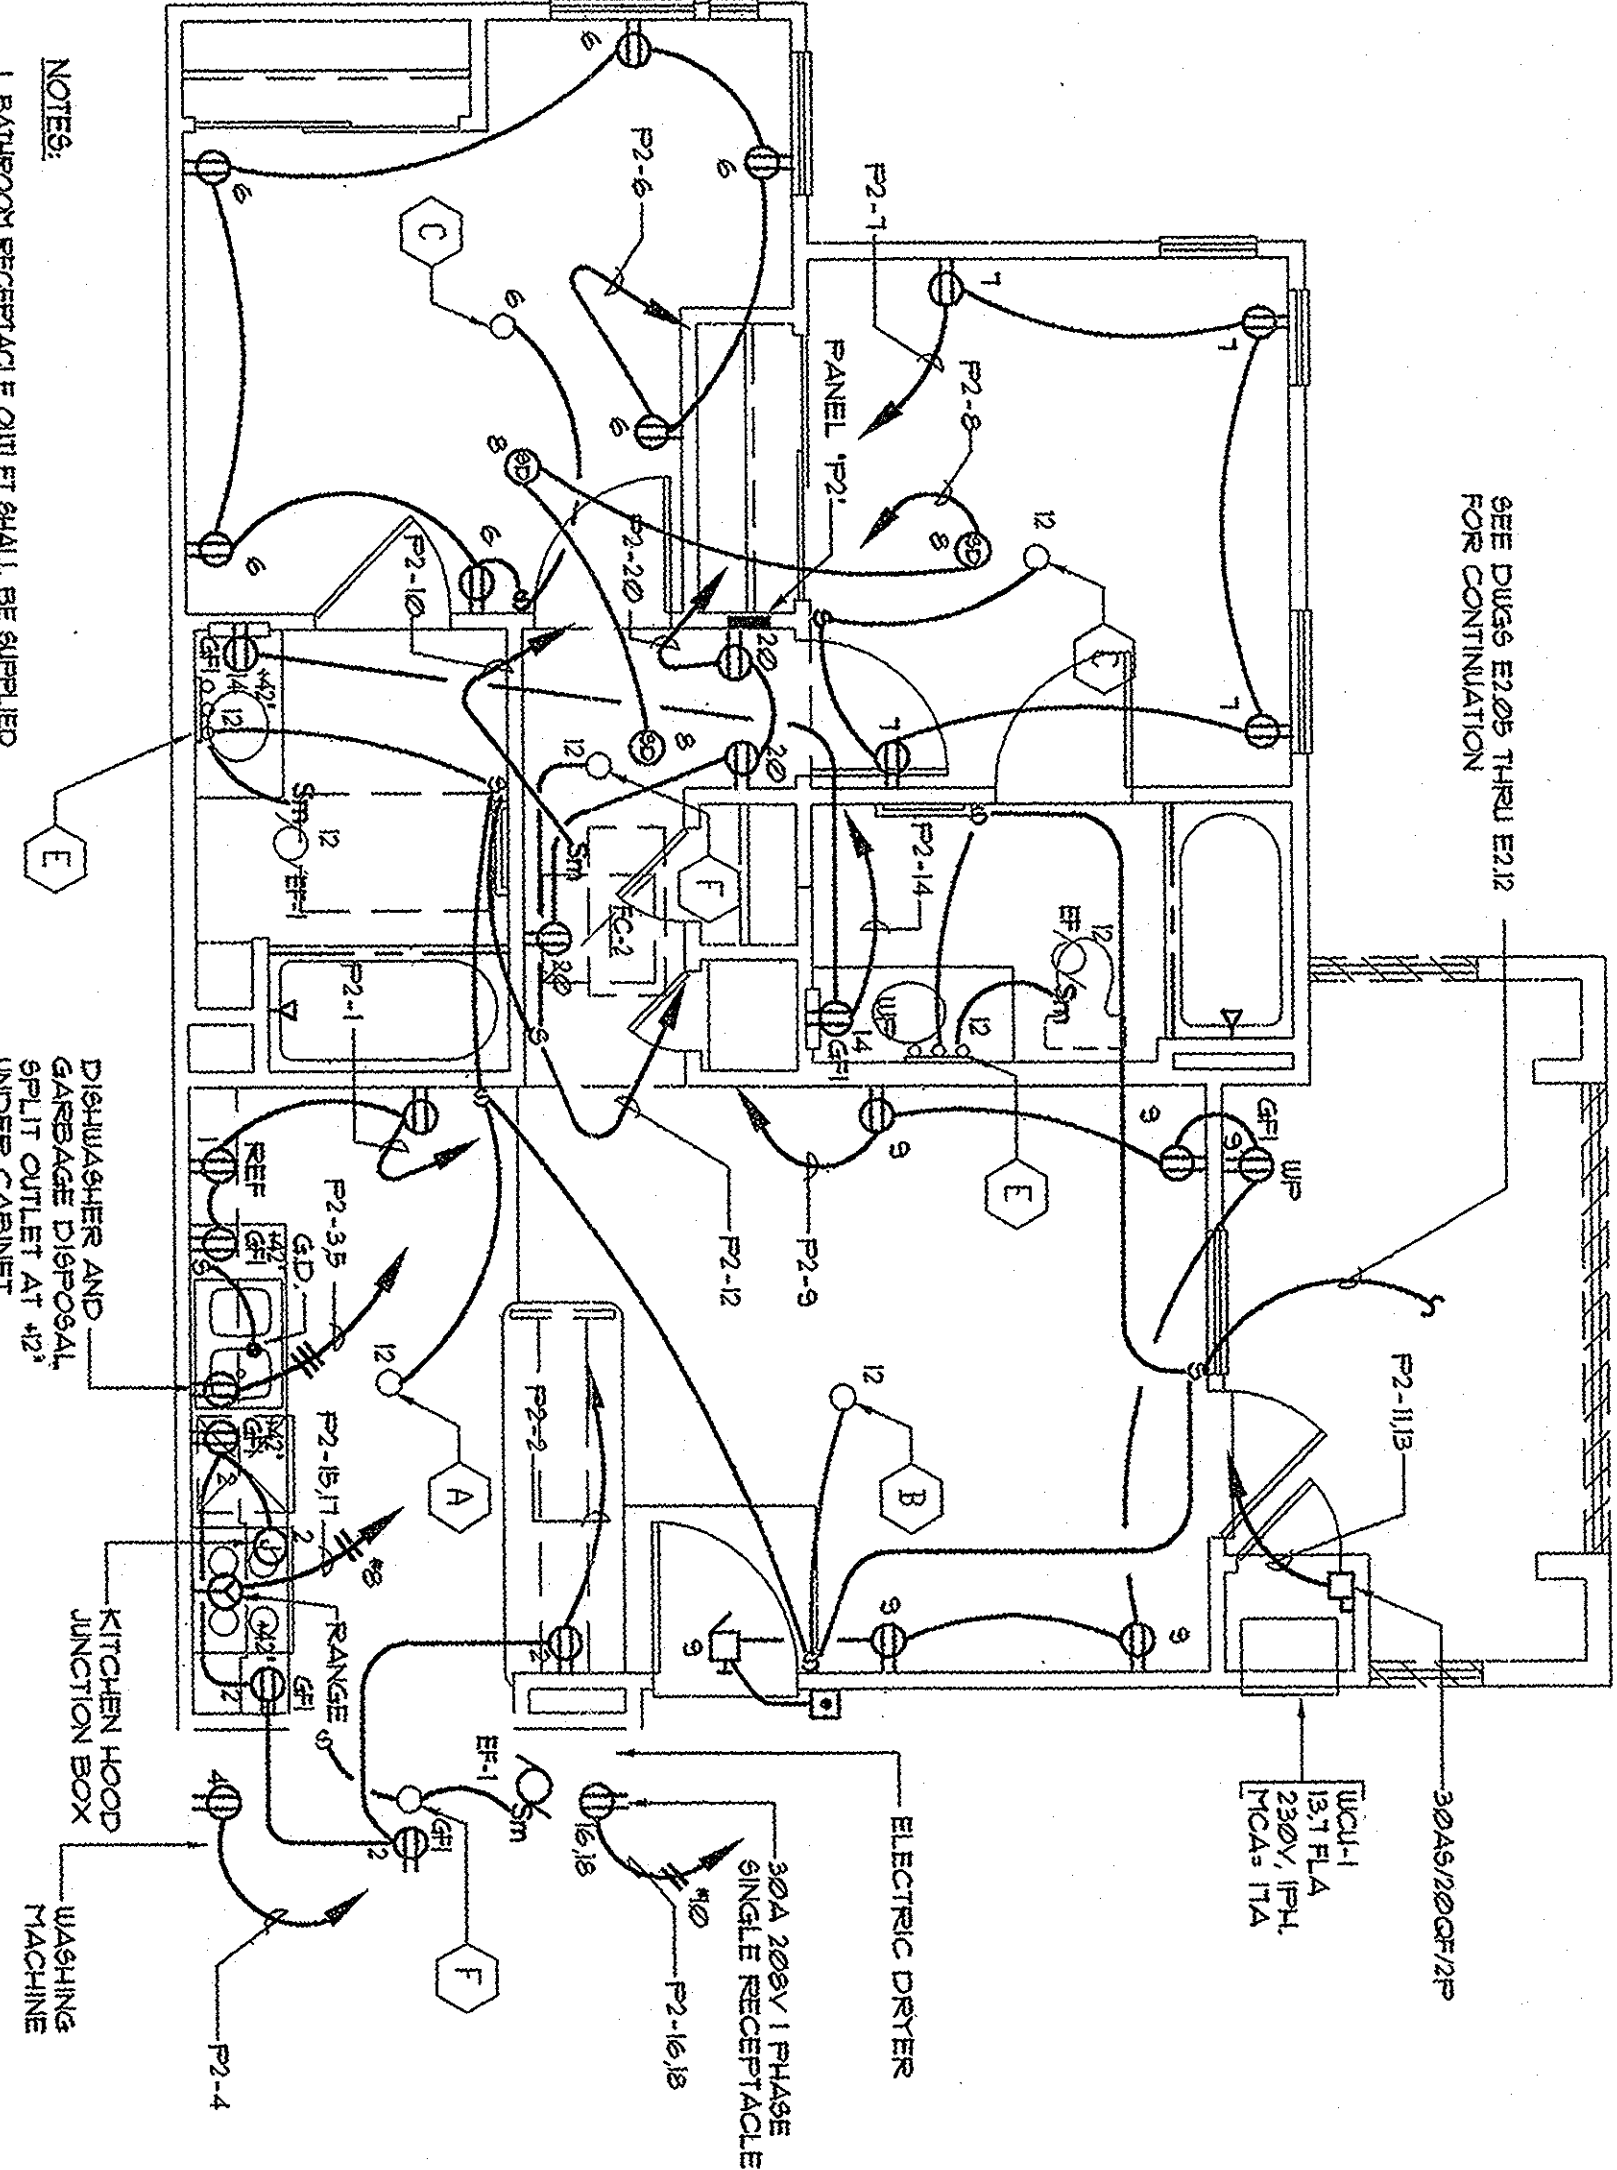


- NOTES:
- BATHROOM RECEPTACLE OUTLET SHALL BE SUPPLIED BY A MINIMUM OF (1) 20 AMP CIRCUIT.
 - PROVIDE SWITCH ABOVE COUNTER TO CONTROL OF HANDICAP UNITS WITH ARCHITECT.
 - ALL TELEPHONE CABLE UNITS 1 HOPE RANS TO BACKBOARD TO BE PAIR CAT 5.
 - PER NEC (99) 200-2, PROVIDE ARC-FAULT CIRCUIT INTERRUPTER ON ALL OUTLETS IN DWELLING UNIT BEDROOMS.
 - PROVIDE SMOKE ON ALL UNIT SMOKE DETECTORS IN 3 ARCHITECT.

UNIT "P2"

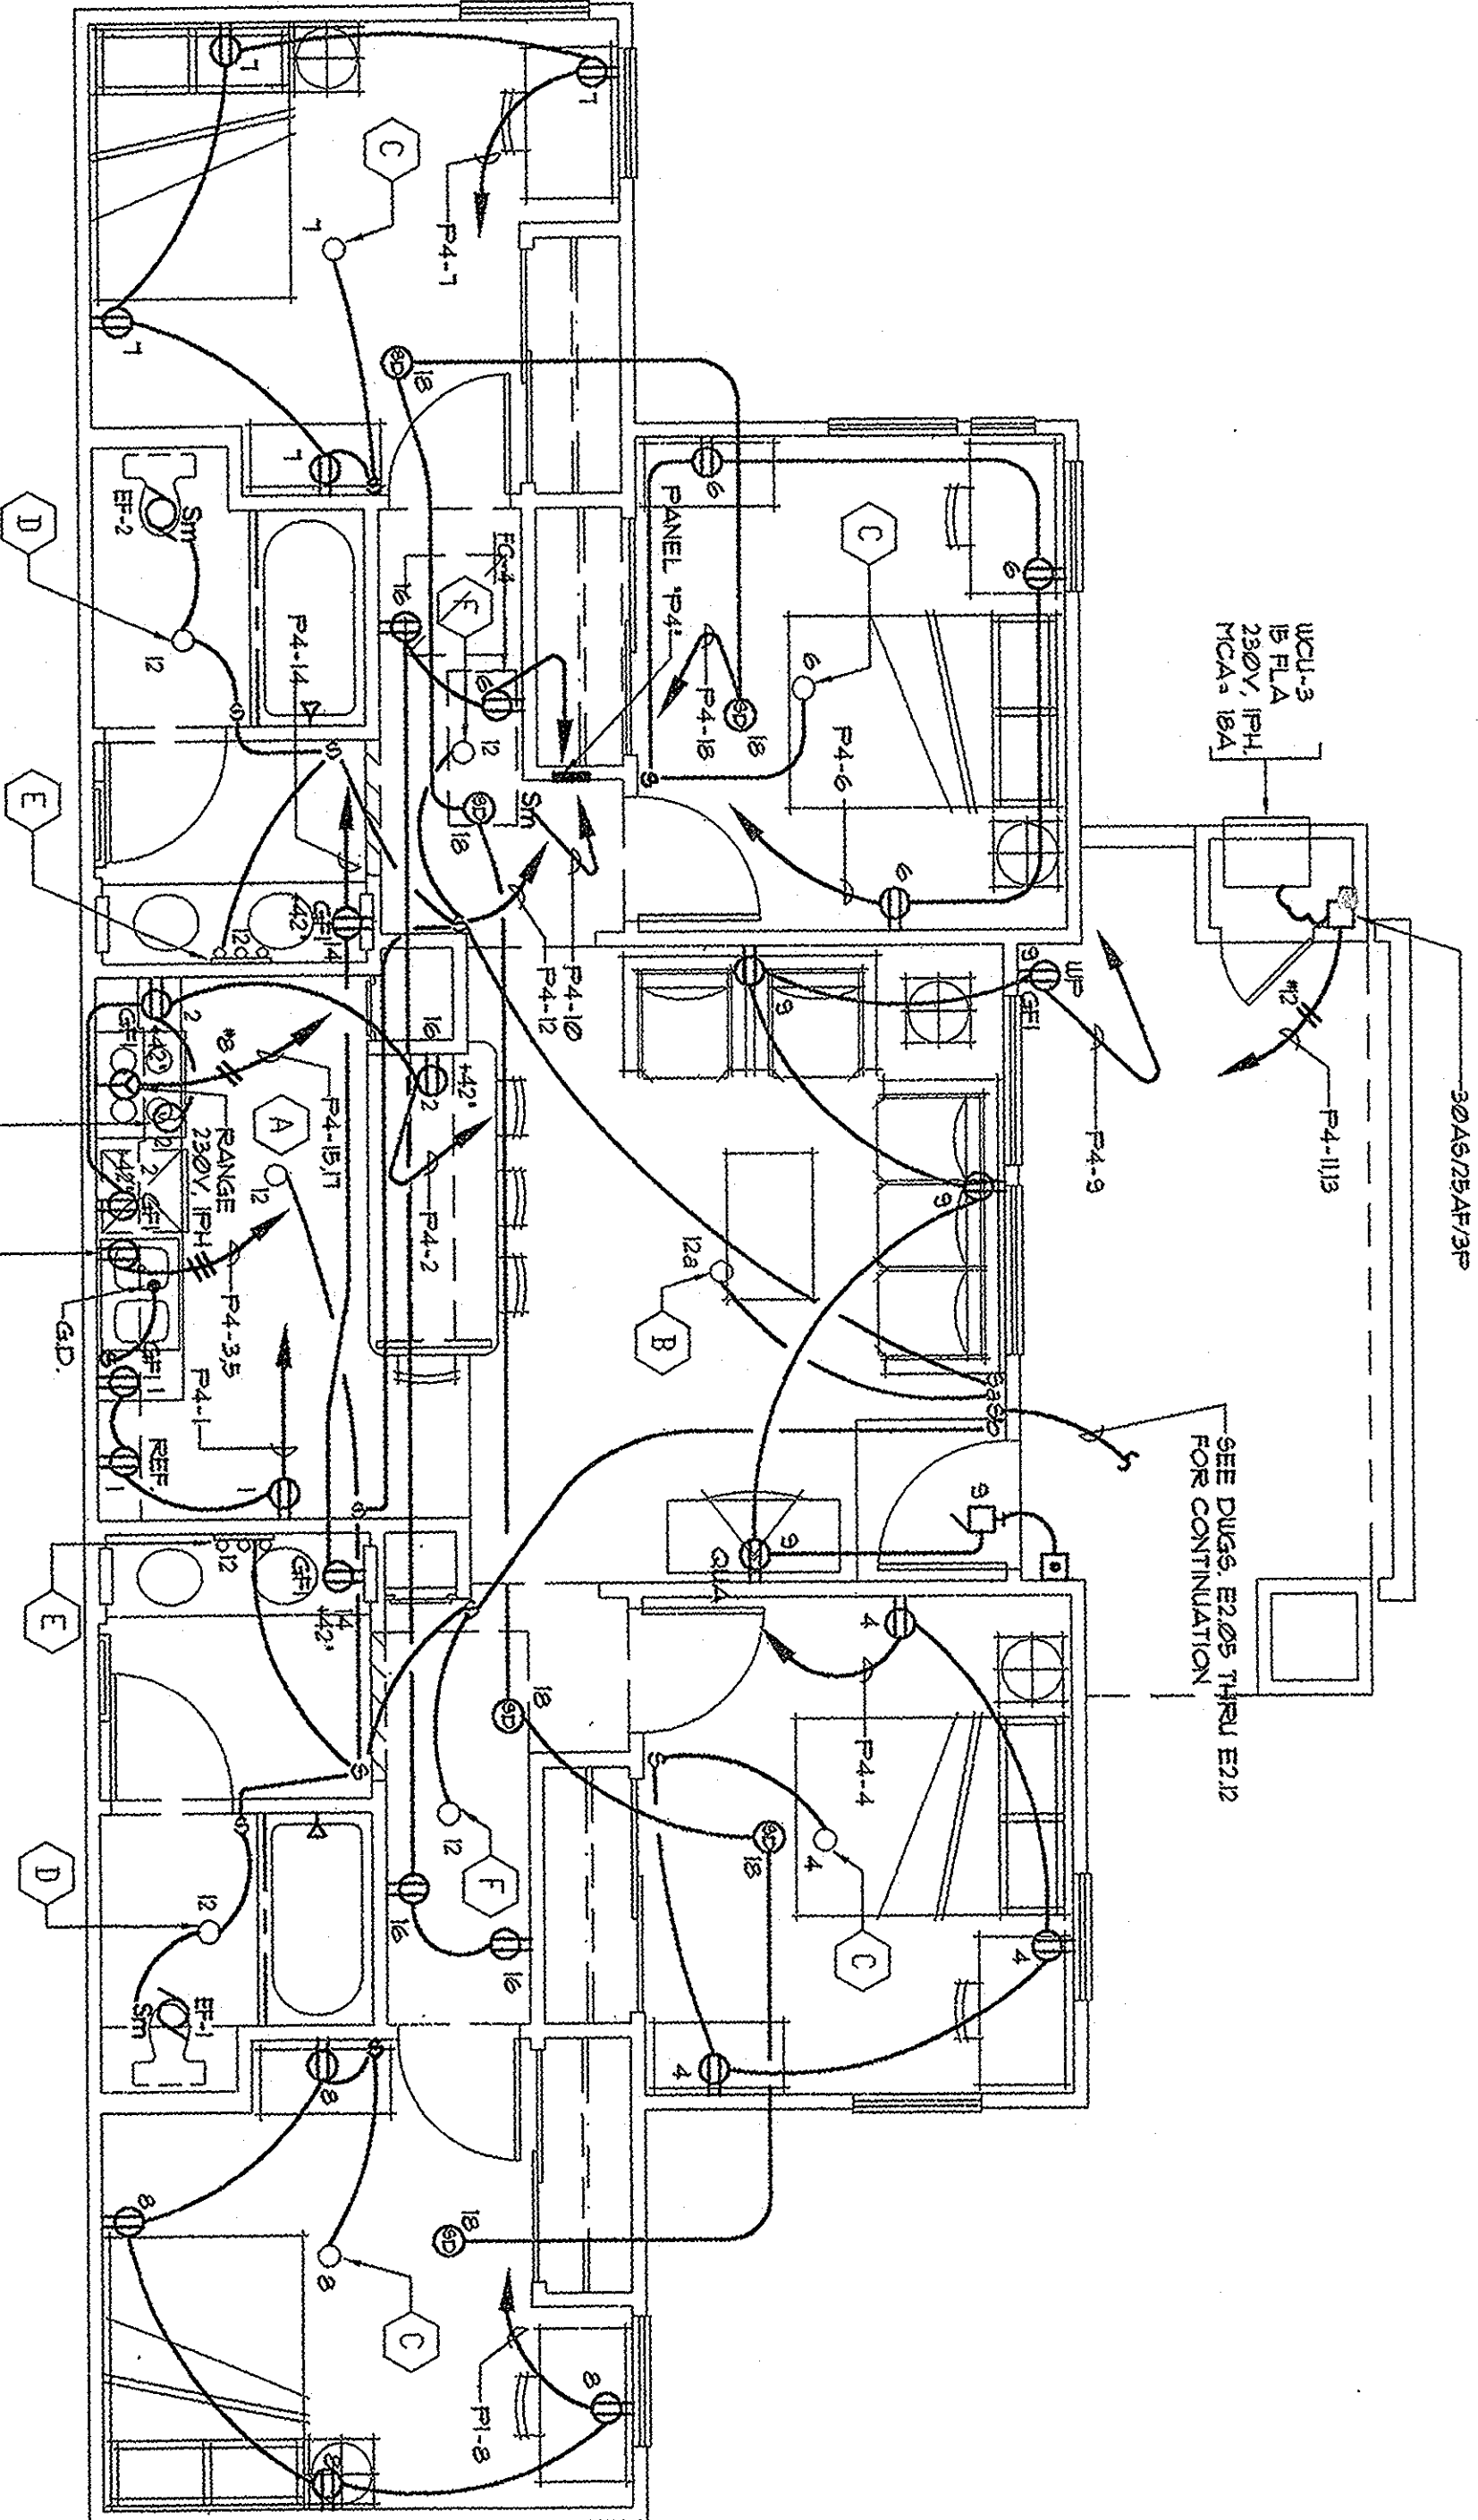


- NOTES:
- BATHROOM RECEPTACLE OUTLET SHALL BE SUPPLIED BY A MINIMUM OF (1) 20 AMP CIRCUIT.
 - PROVIDE SWITCH ABOVE COUNTER TO CONTROL OF HANDICAP UNITS WITH ARCHITECT.
 - ALL TELEPHONE CABLE UNITS 1 HOPE RANS TO BACKBOARD TO BE PAIR CAT 5.
 - PER NEC (99) 200-2, PROVIDE ARC-FAULT CIRCUIT INTERRUPTER ON ALL OUTLETS IN DWELLING UNIT BEDROOMS.
 - PROVIDE SMOKE ON ALL UNIT SMOKE DETECTORS IN 3 ARCHITECT.

UNIT "P4"

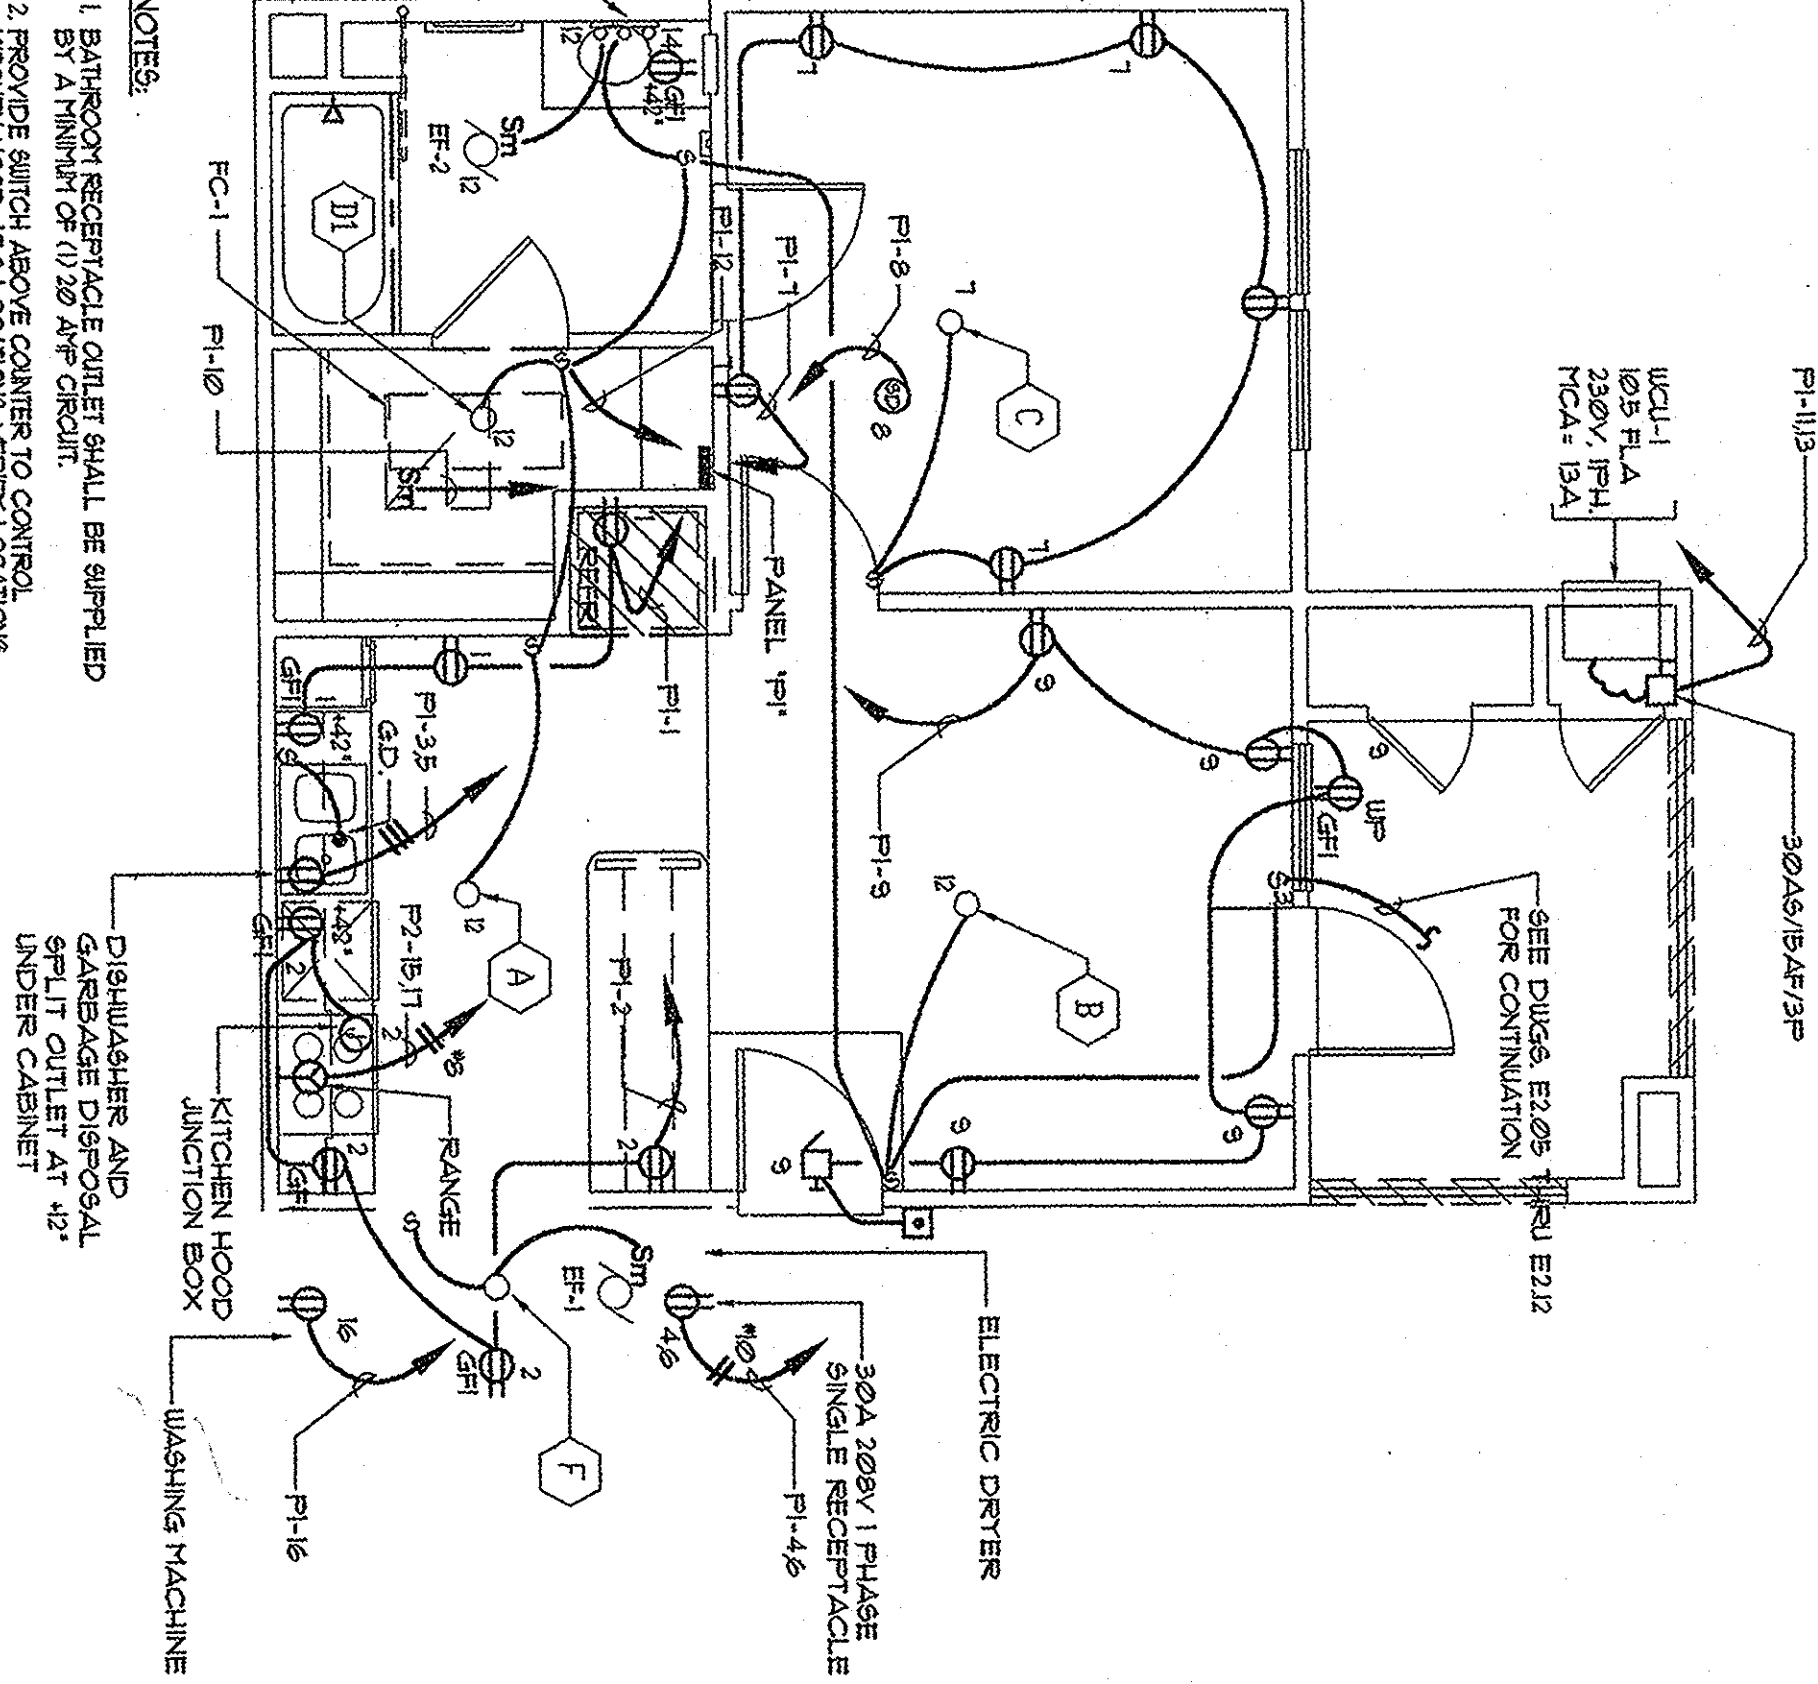

- NOTES:
- BATHROOM RECEPTACLE OUTLET SHALL BE SUPPLIED BY A MINIMUM OF (1) 20 AMP CIRCUIT.
 - PROVIDE SWITCH ABOVE COUNTER TO CONTROL OF HANDICAP UNITS WITH ARCHITECT.
 - ALL TELEPHONE CABLE UNITS 1 HOPE RANS TO BACKBOARD TO BE PAIR CAT 5.
 - PER NEC (99) 200-2, PROVIDE ARC-FAULT CIRCUIT INTERRUPTER ON ALL OUTLETS IN DWELLING UNIT BEDROOMS.
 - PROVIDE SMOKE ON ALL UNIT SMOKE DETECTORS IN 3 ARCHITECT.

UNIT "P1"

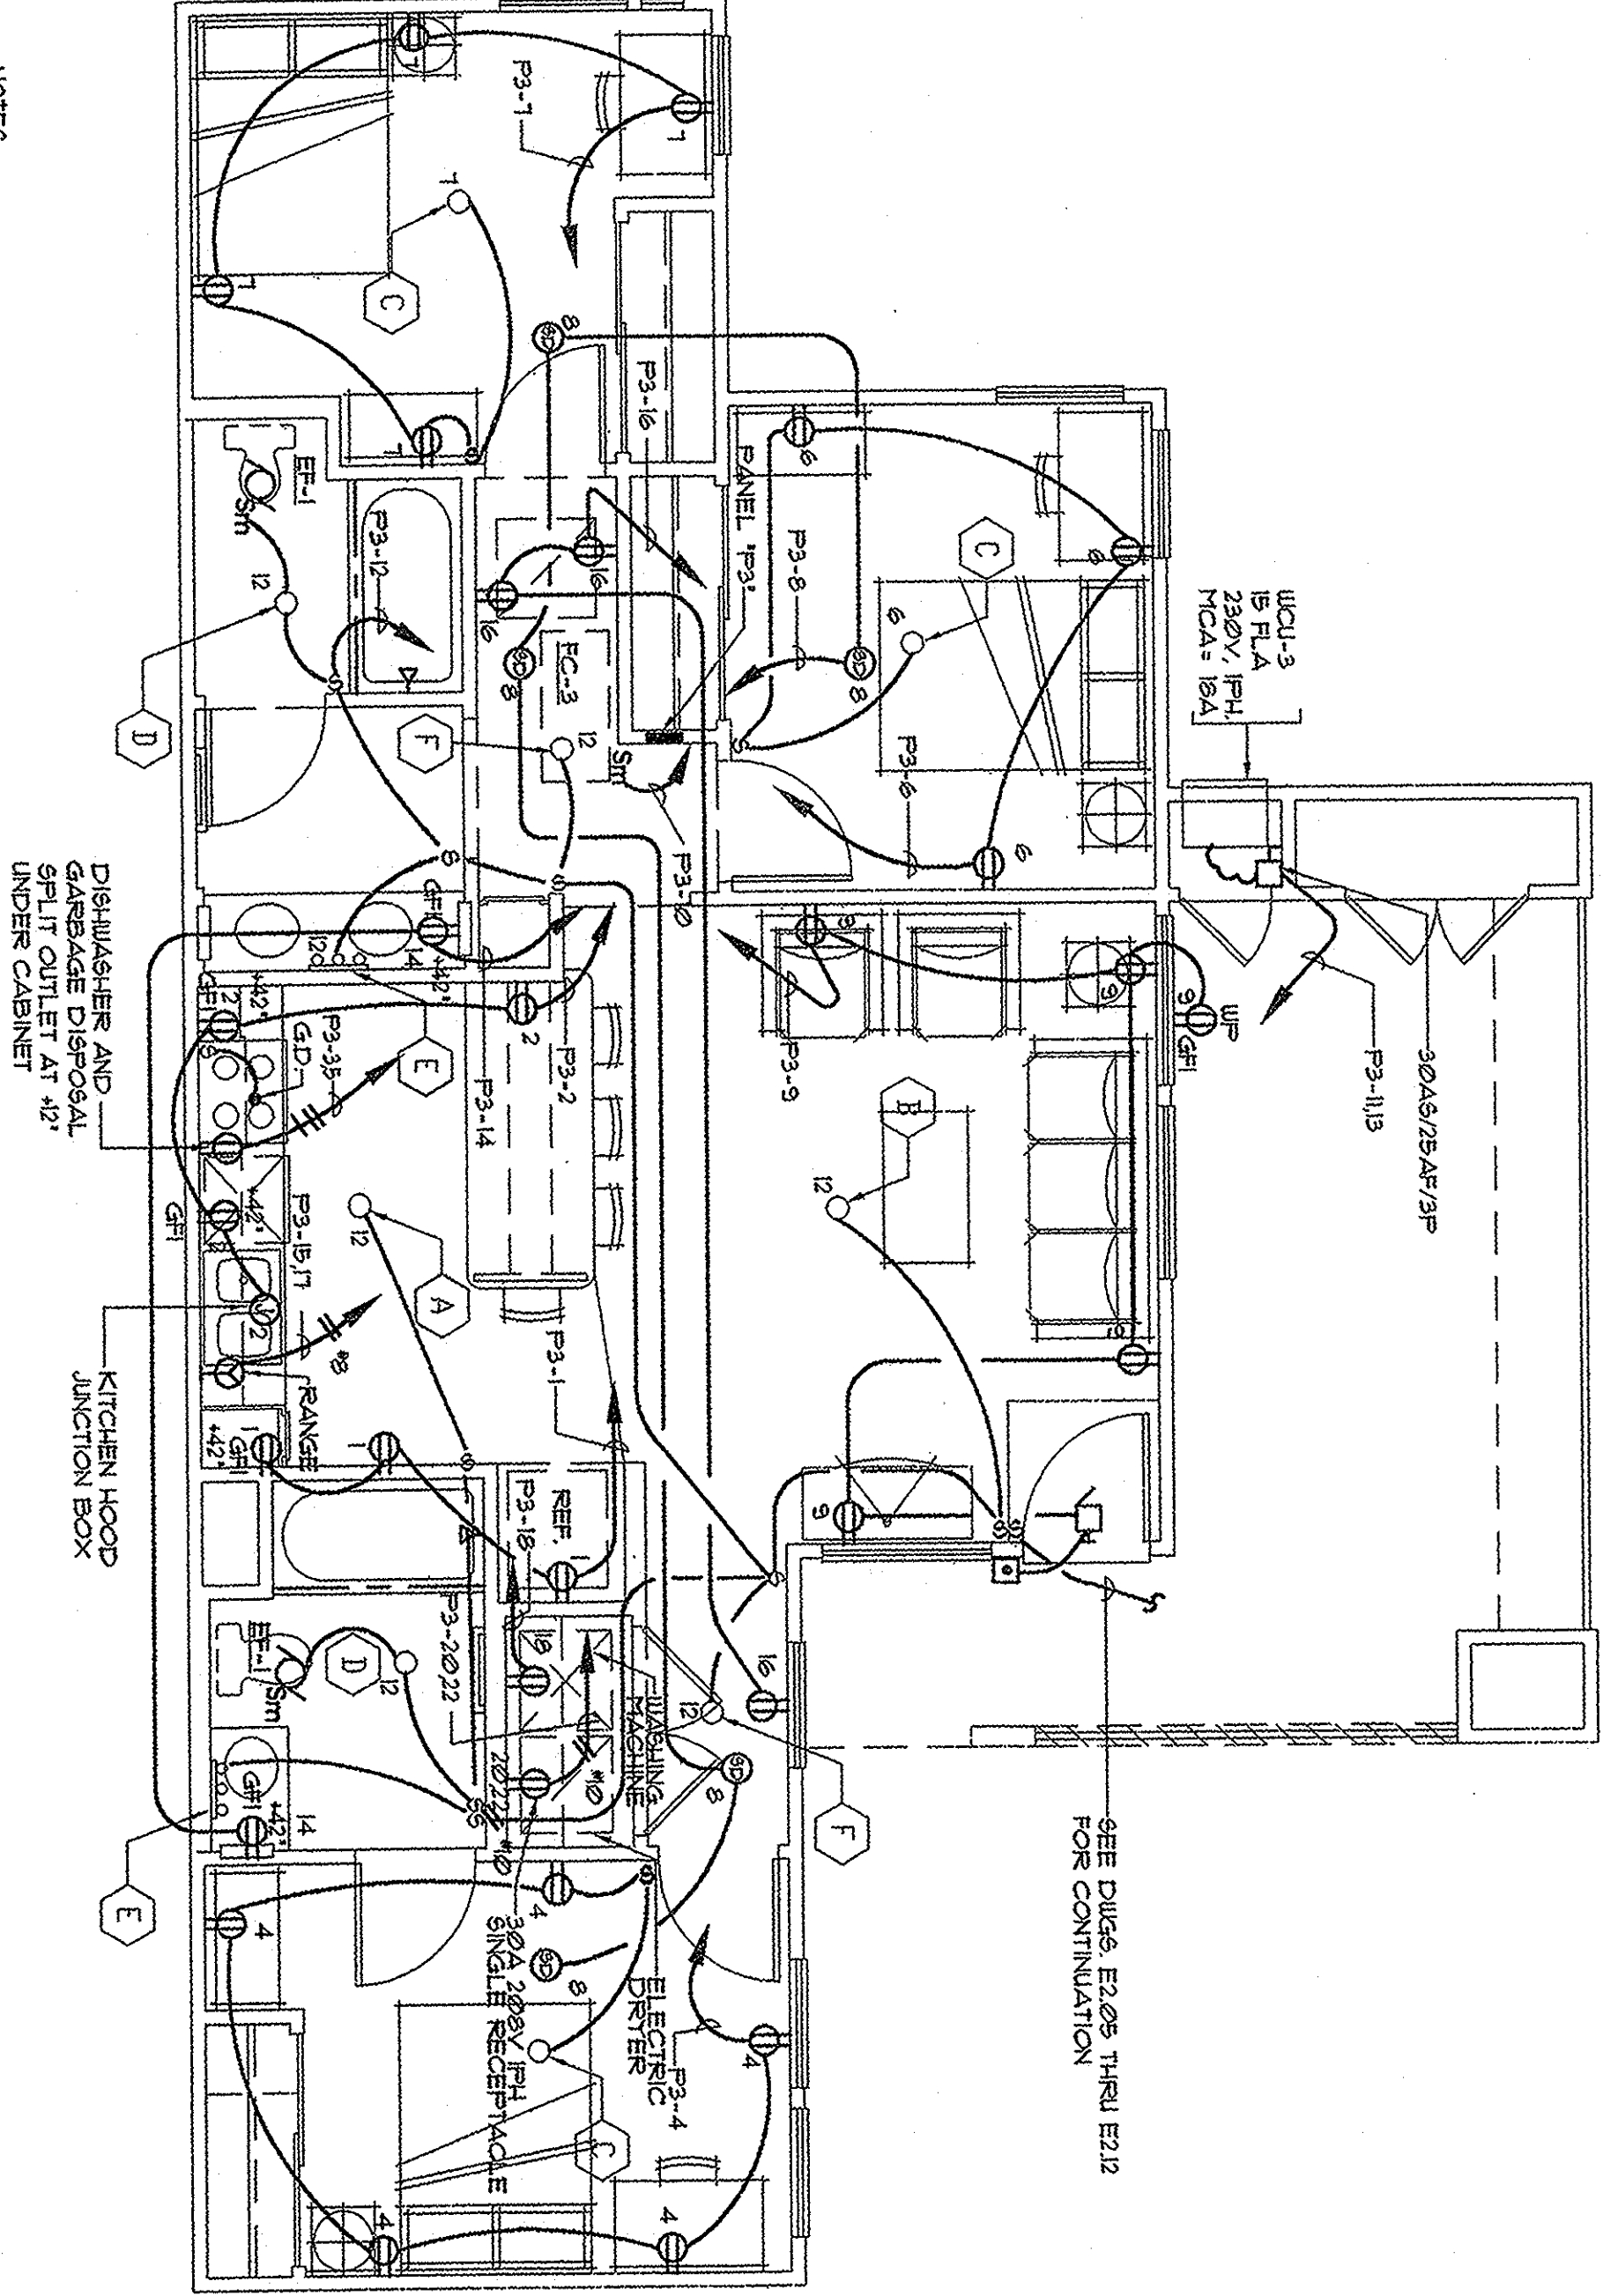

- NOTES:
- BATHROOM RECEPTACLE OUTLET SHALL BE SUPPLIED BY A MINIMUM OF (1) 20 AMP CIRCUIT.
 - PROVIDE SWITCH ABOVE COUNTER TO CONTROL OF HANDICAP UNITS WITH ARCHITECT.
 - ALL TELEPHONE CABLE UNITS 1 HOPE RANS TO BACKBOARD TO BE PAIR CAT 5.
 - PER NEC (99) 200-2, PROVIDE ARC-FAULT CIRCUIT INTERRUPTER ON ALL OUTLETS IN DWELLING UNIT BEDROOMS.
 - PROVIDE SMOKE ON ALL UNIT SMOKE DETECTORS IN 3 ARCHITECT.

UNIT "P3"