


**U.C. Irvine East Campus
Apartments**
Irvine, California

Developer: Am. Campus Comm. 2169 E. Francisco Blvd. Ste. B
4199 Campus Dr. Ste. 550 Irvine, CA 92612 San Rafael, CA 94901 415-258-1800
949-509-6509

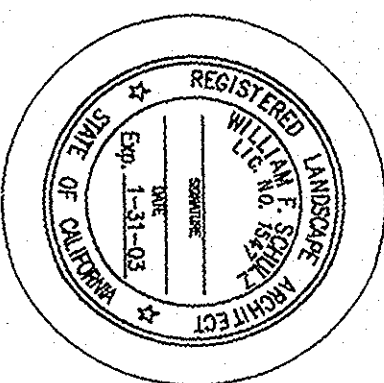

Use of the above seal and specifications
contained herein shall be restricted to the
original site for which they were prepared;
publication thereof is expressly limited to
such use. Reproduction, in whole or in part,
without the express written consent of
Inda Design is prohibited. This to said
plans certifies the seal property constitutes
acceptance of these restrictions.


9/4/02 - Culver Dr. Revisions

CONTRACT SET

Project No 01122.01 ima #
Date 11.07.02 Owner Review
Scale 1"=20'-0"
Drawn By TW

CONSTRUCTION
PLAN

L-303

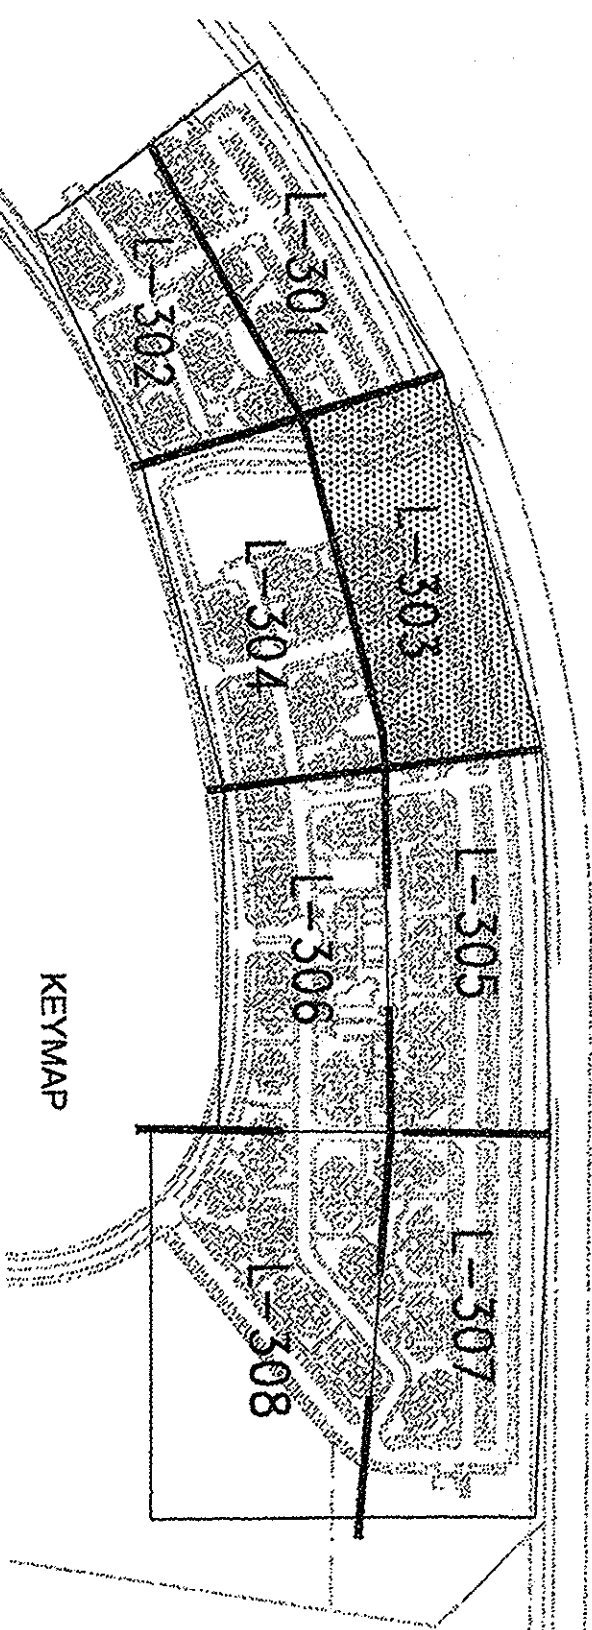

CONSTRUCTION MATERIALS SCHEDULE
SEE SHEET L-300 FOR COMPLETE
CONSTRUCTION MATERIAL SCHEDULE

NOTES:

1. SEE SHEET L-311 FOR TYPICAL RESIDENTIAL UNIT CORRIDOR AND PATIO PAVING.
2. ALL AREAS RECEIVING PRECAST CONCRETE PAVERS WILL BE FRAMED WITH PAYER HEADER COURSE (SIZE TO BE SELECTED).
3. REFER TO CIVIL ENGINEERS PLANS FOR EXTERIOR STAIR AND ACCESS RAMP LOCATIONS AND PROVIDE HANDRAILS EACH SIDE. STAIR AND HANDRAIL PER DETAILS IN L-600 SERIES SHEETS FOLLOWING ALL LOCAL AND ADA CODES.
4. SEE SHEET L-311 FOR BIKE RACK LOCATIONS ENLARGEMENTS TYPICAL AT ALL RESIDENTIAL BUILDING TYPES.

