


**U.C. Irvine East Campus
Apartments**
Irvine, California

Developer: Am. Campus Comm. Owner: E.A.H.
4199 Campus Dr. Ste. 550 2169 E. Francisco Blvd. Ste. B
Irvine, CA 92612 San Rafael, CA 94901 415-258-1800
949-509-6509

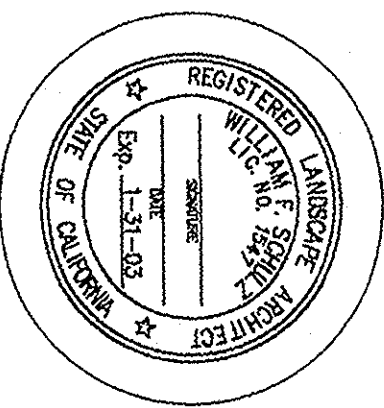

Use of the plans and specifications contained herein shall be restricted to the original site for which they were prepared; publication thereof is expressly limited to such use. Reproduction, publication, or use for any other purpose without the express written consent of the designer is prohibited. Title to said plans remains the sole property of the designer and shall constitute acceptance of these restrictions.



9/4/02 - Culver Dr. Revisions

CONTRACT SET

Project No. 01122.01 ima #
Date 11.07.02 Owner Review
Scale 1"=20'-0"
Drawn By TW

**CONSTRUCTION
PLAN**

L-305

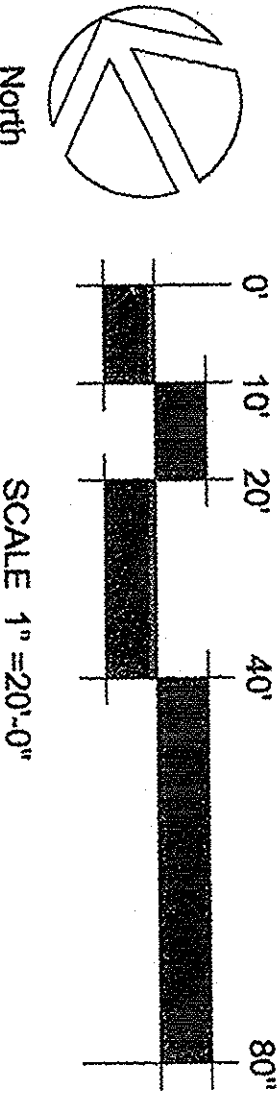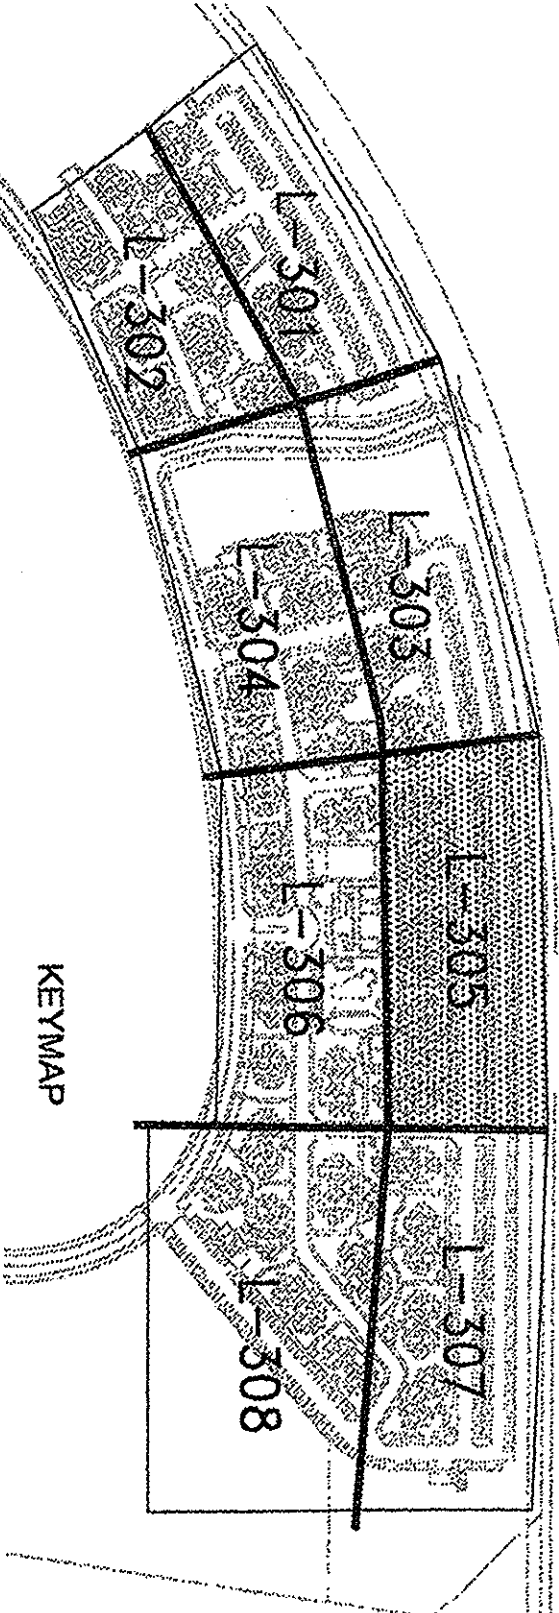

CULVER DRIVE

COMMUNITY CENTER & POOL AREA
ENLARGEMENT
SEE SHEET L-310

NOTES:

1. SEE SHEET L-311 FOR TYPICAL RESIDENTIAL UNIT CORRIDOR AND PATIO PAVING.
2. ALL AREAS RECEIVING PRECAST CONCRETE PAVERS WILL BE FRAMED WITH PAVER HEADER COURSE (SIZE TO BE SELECTED).
3. REFER TO CIVIL ENGINEERS PLANS FOR EXTERIOR STAIR AND ACCESS RAMP LOCATIONS AND PROVIDE HANDRAILS EACH SIDE. STAIR AND HANDRAIL PER DETAILS IN L-600 SERIES SHEETS FOLLOWING ALL LOCAL AND ADA CODES.
4. SEE SHEET L-311 FOR BIKE RACK LOCATIONS ENLARGEMENTS TYPICAL AT ALL RESIDENTIAL BUILDING TYPES.

CONSTRUCTION MATERIALS SCHEDULE

SEE SHEET L-300 FOR COMPLETE
CONSTRUCTION MATERIAL SCHEDULE

