



LEGEND

- X-X NO AREA/DOOR
- XXX OCCUPANT CLASSIFICATION IS A4 EXCEPT WHERE NOTED NUMBER OF CALCULATED OCCUPANTS
- XXX OCCUPANT LOAD FACTOR (SQ.FT./PERSON)
- XXX SQ. FT. OF SPACE OR ROOM
- XXX MULTIPLE ROOM OR OPEN AREA BOUNDARY
- XXX PER ENTITLEMENT
- XXX NUMBER OF OCCUPANTS ADVANCING
- XXX DIRECTION OF OCCUPANT FLOW THROUGH ELEMENT
- XXX DIRECTION OF OCCUPANT FLOW THROUGH ELEMENT
- XXX TRAVEL DISTANCE
- XXX TRAVEL PATH (COMMON PATH)
- XXX COMMON PATH OF TRAVEL

STANDARD

EXIT	XXX	XXX	XXX	XXX
XXX	XXX	XXX	XXX	XXX
XXX	XXX	XXX	XXX	XXX
XXX	XXX	XXX	XXX	XXX

TOTAL NUMBER OF OCCUPANTS EXITING
CAPACITY OF EXIT ELEMENT
EXIT WIDTH IN DECIMAL FEET
FLOW TIME THROUGH ELEMENT (MINUTES)

EXIT WIDTH FACTORS

	STANDARD
STANDARD STAIR RISERS	0.30 INCH/PERSON 40 PERSON/FOOT
RAMPS & DOORS	0.20 INCH/PERSON 60 PERSON/FOOT

1 HOUR RATED FIRE BARRIER
2 HOUR RATED FIRE BARRIER

LEVEL POPULATION

OCCUPANT TYPE	OCCUPANTS
PRATICE COURTS =	463
LOCKER ROOMS =	72
EXHIBITION =	390
MEETING ROOMS =	69
BACK OF HOUSE =	284
TOTAL =	1278

TAG NUMBER CAPACITY OCCUPANTS USING EXITS

EXIT NUMBER	CAPACITY	OCCUPANTS USING EXITS
EXIT.101	336	34
EXIT.102	336	34
EXIT.103	336	134
EXIT.104	336	125
EXIT.105	672	210
EXIT.106	672	115
EXIT.107	1338	400
EXIT.108	336	226
TOTAL	4362	1278

ASSEMBLY
OFFICE
EXERCISE AREA
STORAGE
LOCKER ROOM
KITCHEN

NORTH

4' 0' 8'

SCALE: 1/16" = 1'-0"


Los Angeles Lakers Headquarters

2275 Mariposa
El Segundo, California 90245



Professional Seal

No.	Description	Date
1	50% CD's for Pricing	08/07/15
2	Foundation & Utilities Permit	08/12/15
3	Plan Check	09/18/15
4	Back Check #1	11/20/15
5	Back Check #2 - ASI 008	01/08/16
6	Issued for Construction - ASI 010	01/22/16

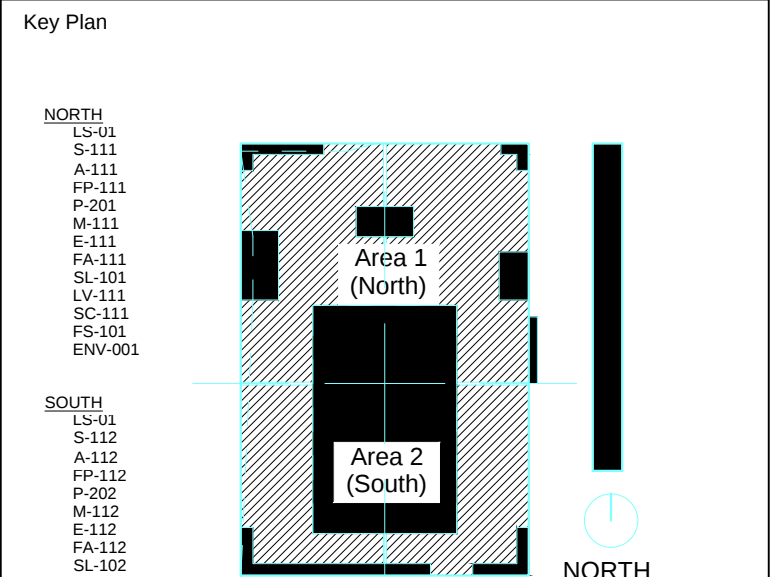

LIFE SAFETY
Level 1

Project Number: 2014-015
CAD File: ES-01b.dwg
Sheet Number: LS-01b



LEGEND

- X-X OCCUPANT CLASSIFICATION IS A4 EXCEPT WHERE NOTED
- AREA/NO. OF OCCUPANTS
- OCCUPANT LOAD FACTOR (SQ.FT./PERSON)
- SQ. FT. OF SPACE OR ROOM
- MULTIPLE ROOM OR OPEN AREA BOUNDARY
- PER ENTITLEMENT
- XXX NUMBER OF OCCUPANTS ADVANCING
- DIRECTION OF OCCUPANT FLOW THROUGH ELEMENT
- DIRECTION OF OCCUPANT FLOW THROUGH ELEMENT
- XX-- TRAVEL DISTANCE
- XX-- TRAVEL PATH (COMMON PATH)
- XX-- COMMON PATH OF TRAVEL

STANDARD

- EXIT XXX TOTAL NUMBER OF OCCUPANTS EXITING
- XXX CAPACITY OF EXIT ELEMENT
- XX' EXIT WIDTH IN DECIMAL FEET
- XX.X FLOW TIME THROUGH ELEMENT (MINUTES)
- EXIT ACCESS XXX
- XXX
- XX'X

EXIT WIDTH FACTORS

	STANDARD
STANDARD STAIR RISERS	0.30 INCH/PERSON 40 PERSON/FOOT
RAMP & DOORS	0.20 INCH/PERSON 60 PERSON/FOOT


- 1 HOUR RATED FIRE BARRIER
- 2 HOUR RATED FIRE BARRIER

LEVEL POPULATION

OCCUPANT TYPE	OCCUPANTS
PRATICE COURTS =	463
LOCKER ROOMS =	72
EXHIBITION =	390
MEETING ROOMS =	69
BACK OF HOUSE =	283
TOTAL =	1277

TAG NUMBER	CAPACITY	OCCUPANTS USING EXITS
EXIT.101	336	34
EXIT.102	336	34
EXIT.103	336	133
EXIT.104	336	108
EXIT.105	672	210
EXIT.106	672	132
EXIT.107	1338	400
EXIT.108	336	226
TOTAL	4362	1277

- ASSEMBLY
- OFFICE
- EXERCISE AREA
- STORAGE
- LOCKER ROOM
- KITCHEN

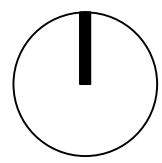

NORTH

4' 0' 8'

SCALE: 1/16" = 1'-0"


ROSSETTI

ROSSETTI, ARCHITECTURE, INTERIORS, GRAPHICS, PLANNING
160 WEST FORT, SUITE 400, DETROIT, MICHIGAN 48226
Telephone: 313.463.5151 ROSSETTI.COM Fax: 313.463.5160

PERKINS+WILL

Los Angeles Lakers Headquarters


2275 Mariposa
El Segundo, California 90245

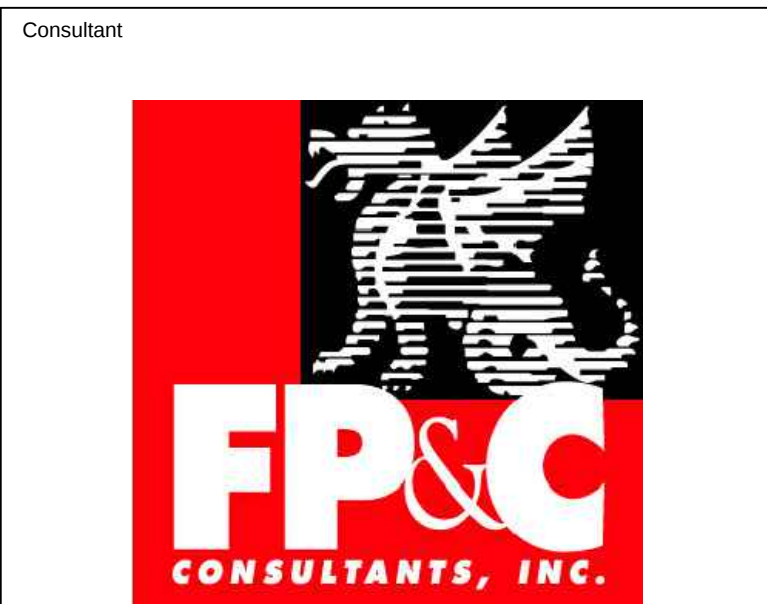

Professional Seal

No.	Description	Date
1	50% CD's for Pricing	08/07/15
2	Foundation & Utilities Permit	08/12/15
3	Plan Check	09/18/15
4	Back Check #1	11/20/15
5	Back Check #2 - ASI 008	01/08/16
6	Issued for Construction - ASI 010	01/22/16

Key Plan

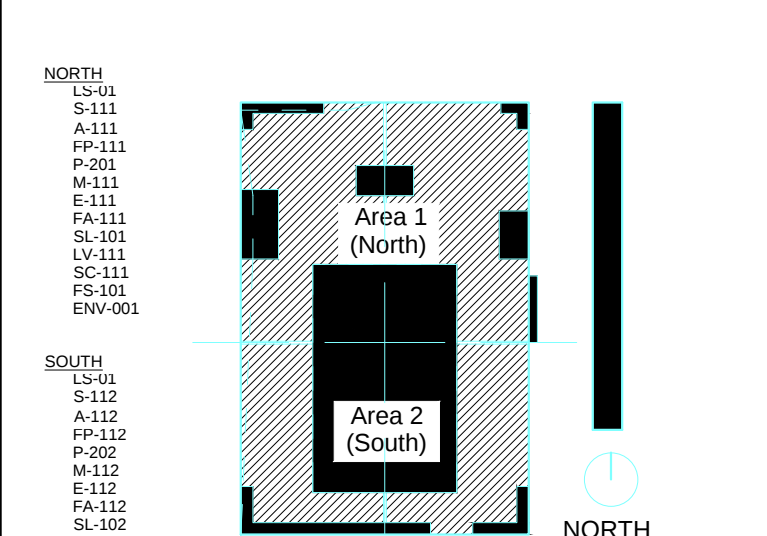

Sheet Title

LIFE SAFETY

Level 1

Project Number

2014-015

CAD File

ES-01c.dwg

Sheet Number

LS-01c

Consultant



4

56

NORTH
LSU



Level 2

①

 NUMBER OF CALCULATED OCCUPANTS
 OCCUPANT LOAD FACTOR (SQ. FT./PERSON)
 SQ. FT. OF SPACE OR ROOM
 MULTIPLE ROOM OR OPEN AREA BOUNDARY
 XXX PER ENTITLEMENT
 XXX NUMBER OF OCCUPANTS ADVANCING
 DIRECTION OF OCCUPANT FLOW THROUGH ELEMENT
 DIRECTION OF OCCUPANT FLOW THROUGH ELEMENT
 TRAVEL DISTANCE
 TRAVEL PATH
 COMMON PATH OF TRAVEL

Diagram of the Exit Element Data Plate:

- EXIT** (Section Header)
- XXX (Exit Number)
- XXX (Capacity of Exit Element)
- X.X' (Exit Width in Decimal Feet)
- XX.X (Flow Time through Element in Minutes)
- EXIT ACCESS** (Section Header)
- XXX (Number of Occupants Exiting)
- X.X' (Capacity of Exit Element)
- XX.X (Exit Width)

	STANDARD
STANDARD STAIR RISERS	0.30 INCH/PERSON 40 PERSON/FOOT
RAMPS & DOORS	0.20 INCH/PERSON 60 PERSON/FOOT

1 HOUR RATED FIRE BARRIER

2 HOUR RATED FIRE BARRIER

OCCUPANT TYPE	OCCUPANTS
MEETING ROOMS =	119
MULTI PURPOSE =	153
LOCKER ROOMS =	21
BACK OF HOUSE =	395
TOTAL =	688

TAG NUMBER	CAPACITY	OCCUPANTS USING EXITS
EXIT.101	320	320
EXIT.102	200	200
EXIT.103	180	168
TOTAL	700	688

-  ASSEMBLY
-  OFFICE
-  EXERCISE AREA
-  STORAGE
-  LOCKER ROOM



SCALE: 1/16" = 1'-0'