



EXHIBIT V.B.1

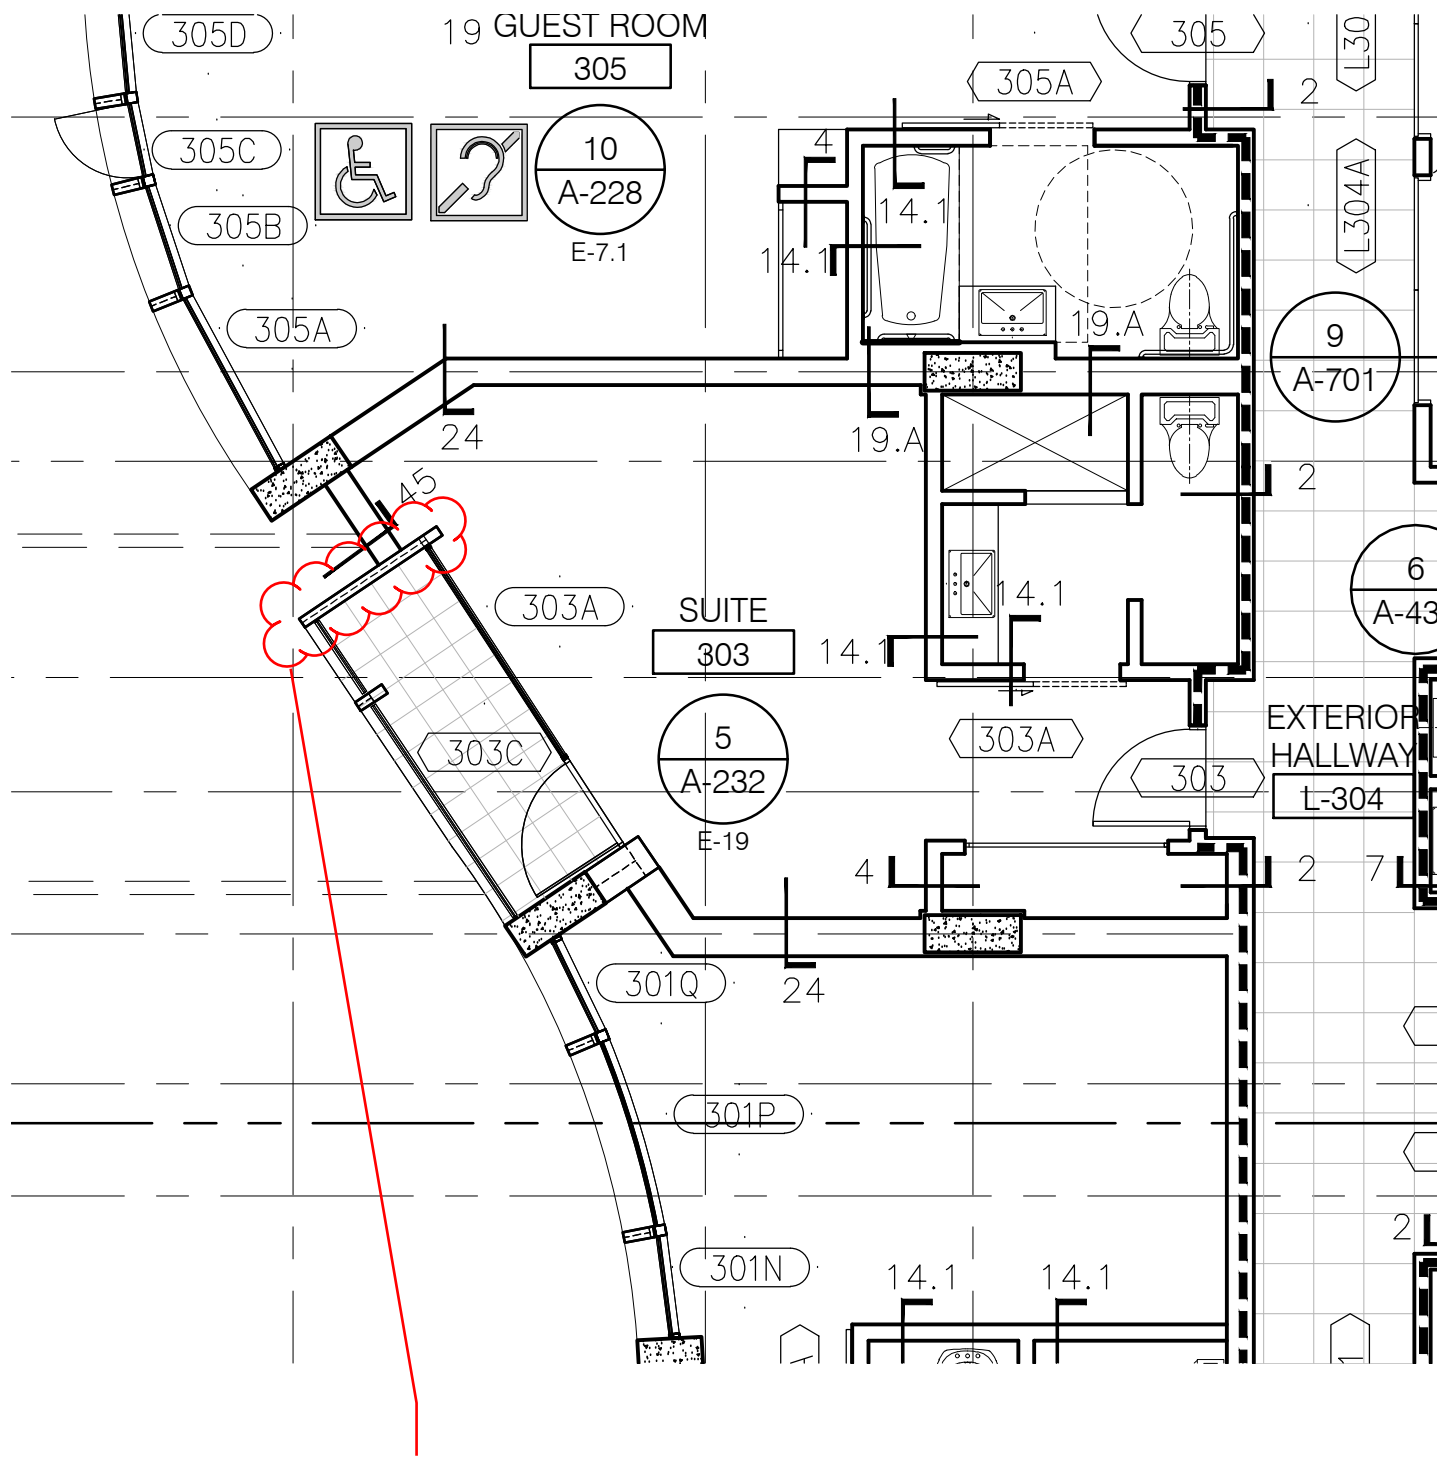


What is this? Plaster? Concrete?  
Precast? GFRC? How many of these  
are there at balconies on the project?  
Need structural details if it is concrete.

EXHIBIT V.B.2

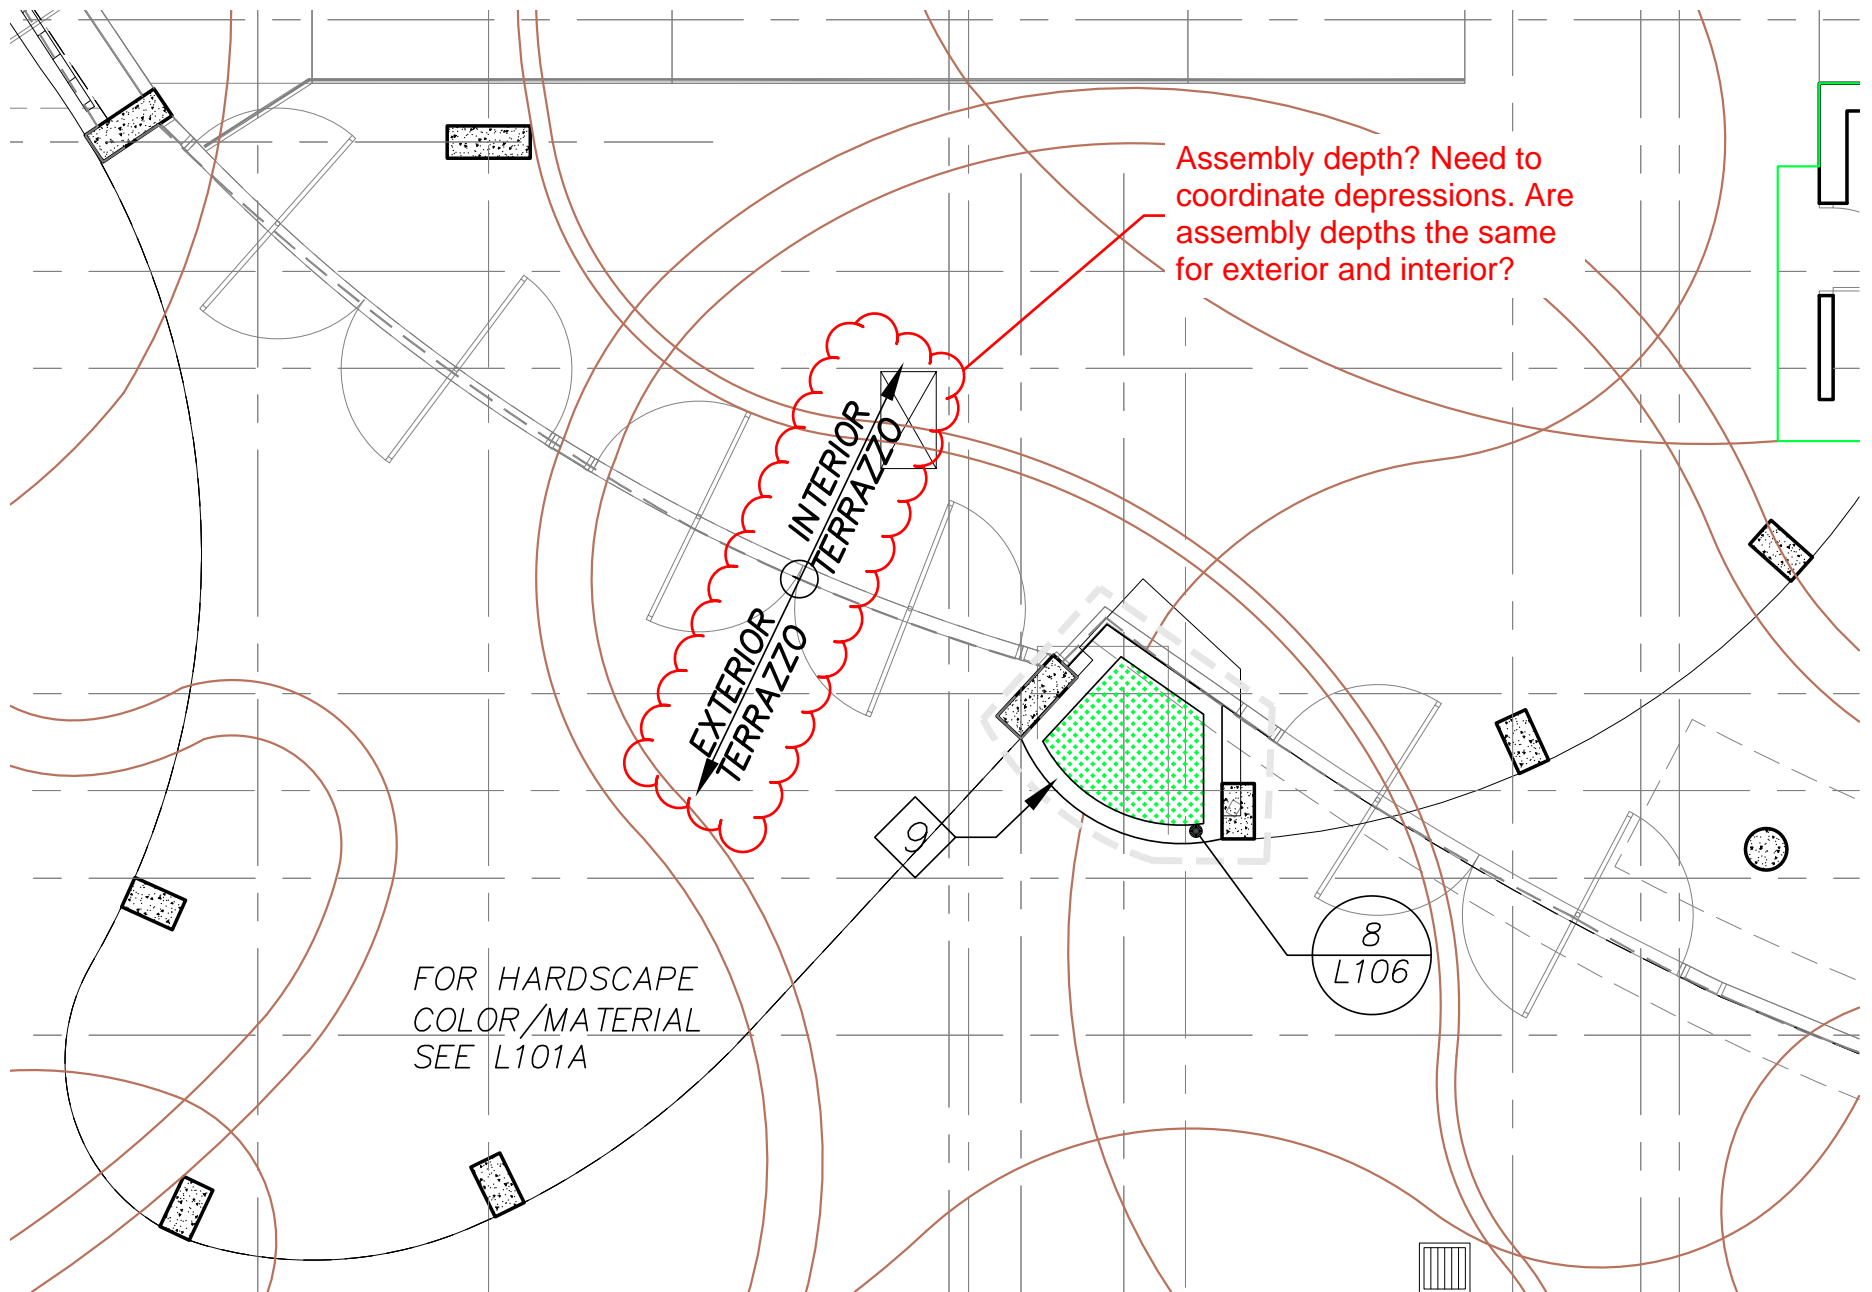




## EXHIBIT V.B.4

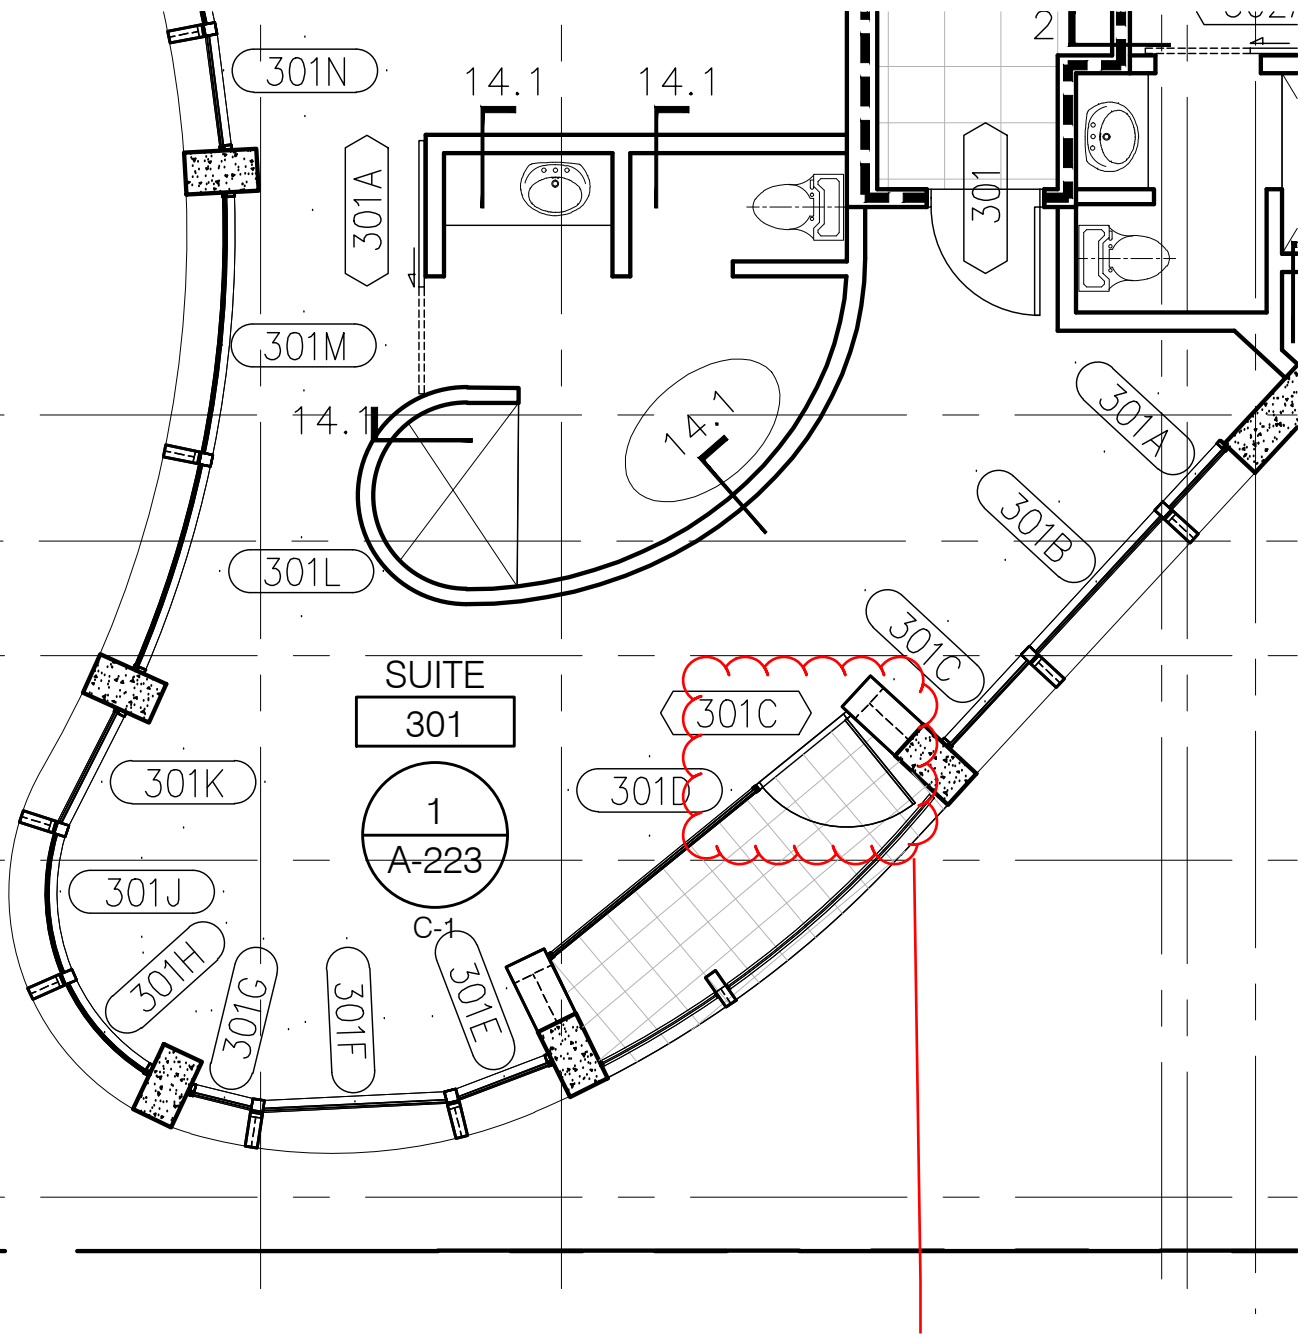

What type of hardware is to be provided at the typical guest room balcony doors? Are closers required as part of the hardware package?

EXHIBIT V.B.5

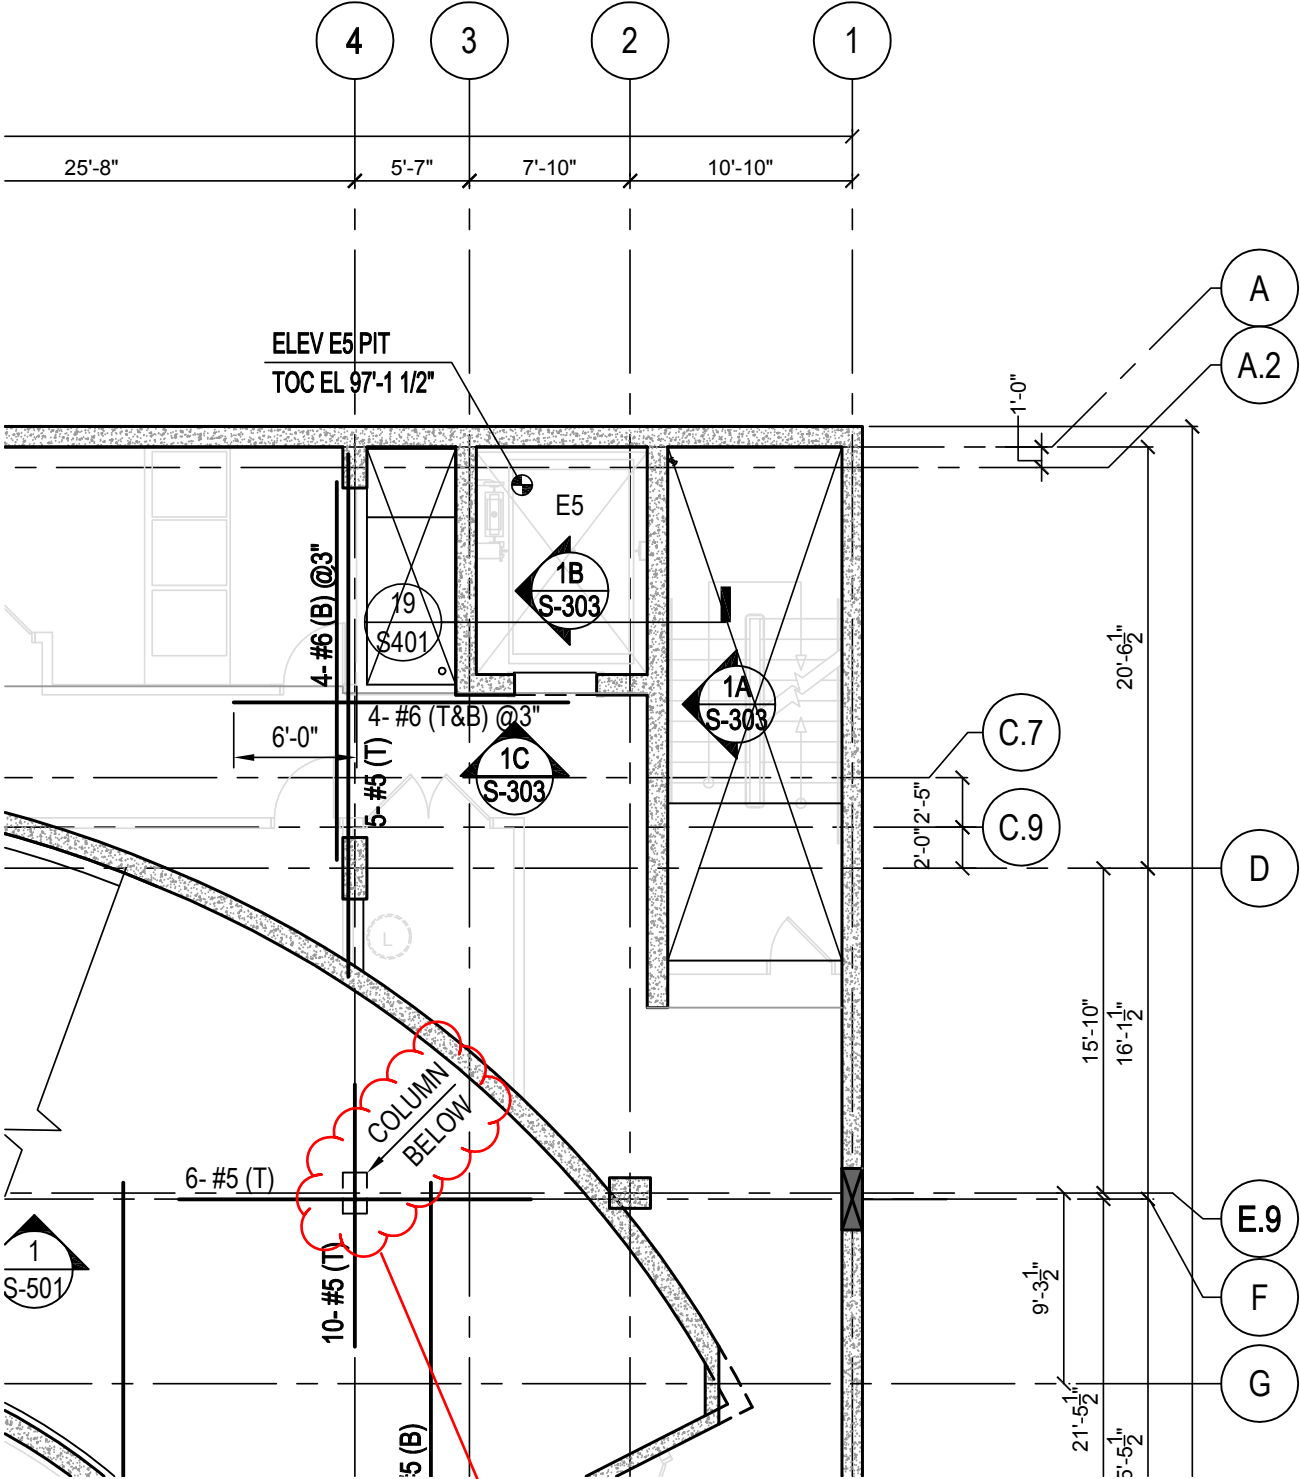


C16 column below P1 Level ramp. The Column Schedule says these should extend up to Ground Floor.

## EXHIBIT V.B.6

Windows in the Window Wall System are over 9' tall. We need embeds for the windows in these curbs since we cannot post-anchor into the PT deck. What size of embed or structural connection are we supposed to use?

What type of sealant are we supposed to use?

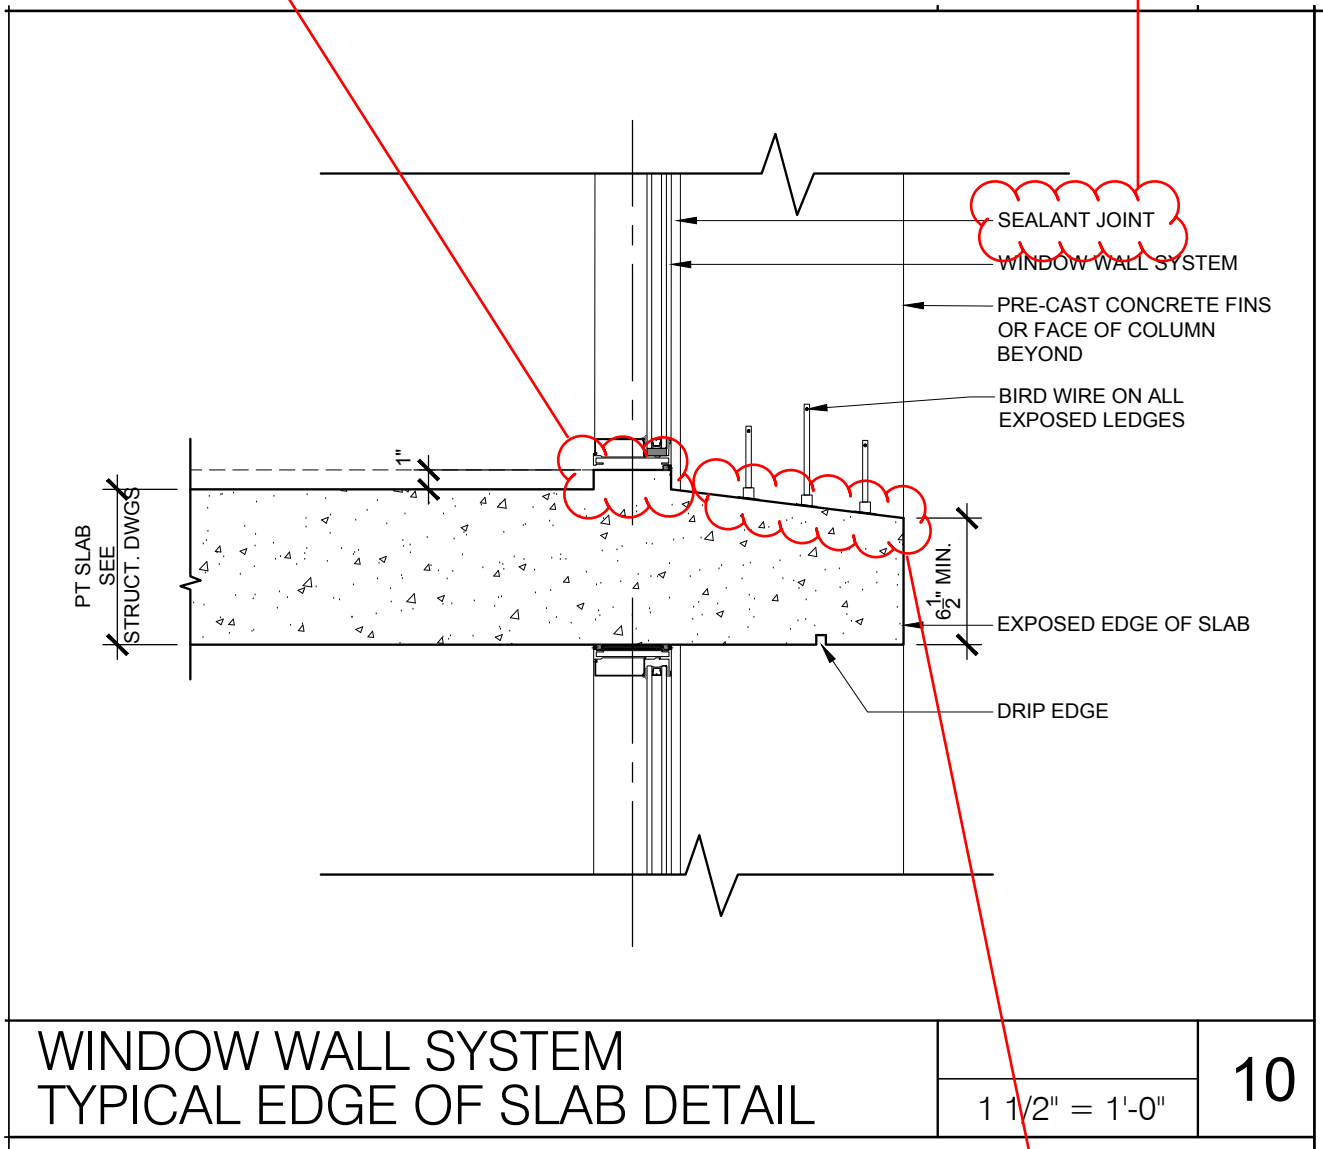

Need caulk joint between fin and slab for construction tolerance.