

EMBED PLANS

Total Quantities:

10 Stucco Embeds


20 GFRC Embeds

42 Window Wall Embeds

26 Glass Guardrail Embeds

6 Precast Fin Embeds

LEVEL 1 - BOS (bottom of slab) Embed Plan

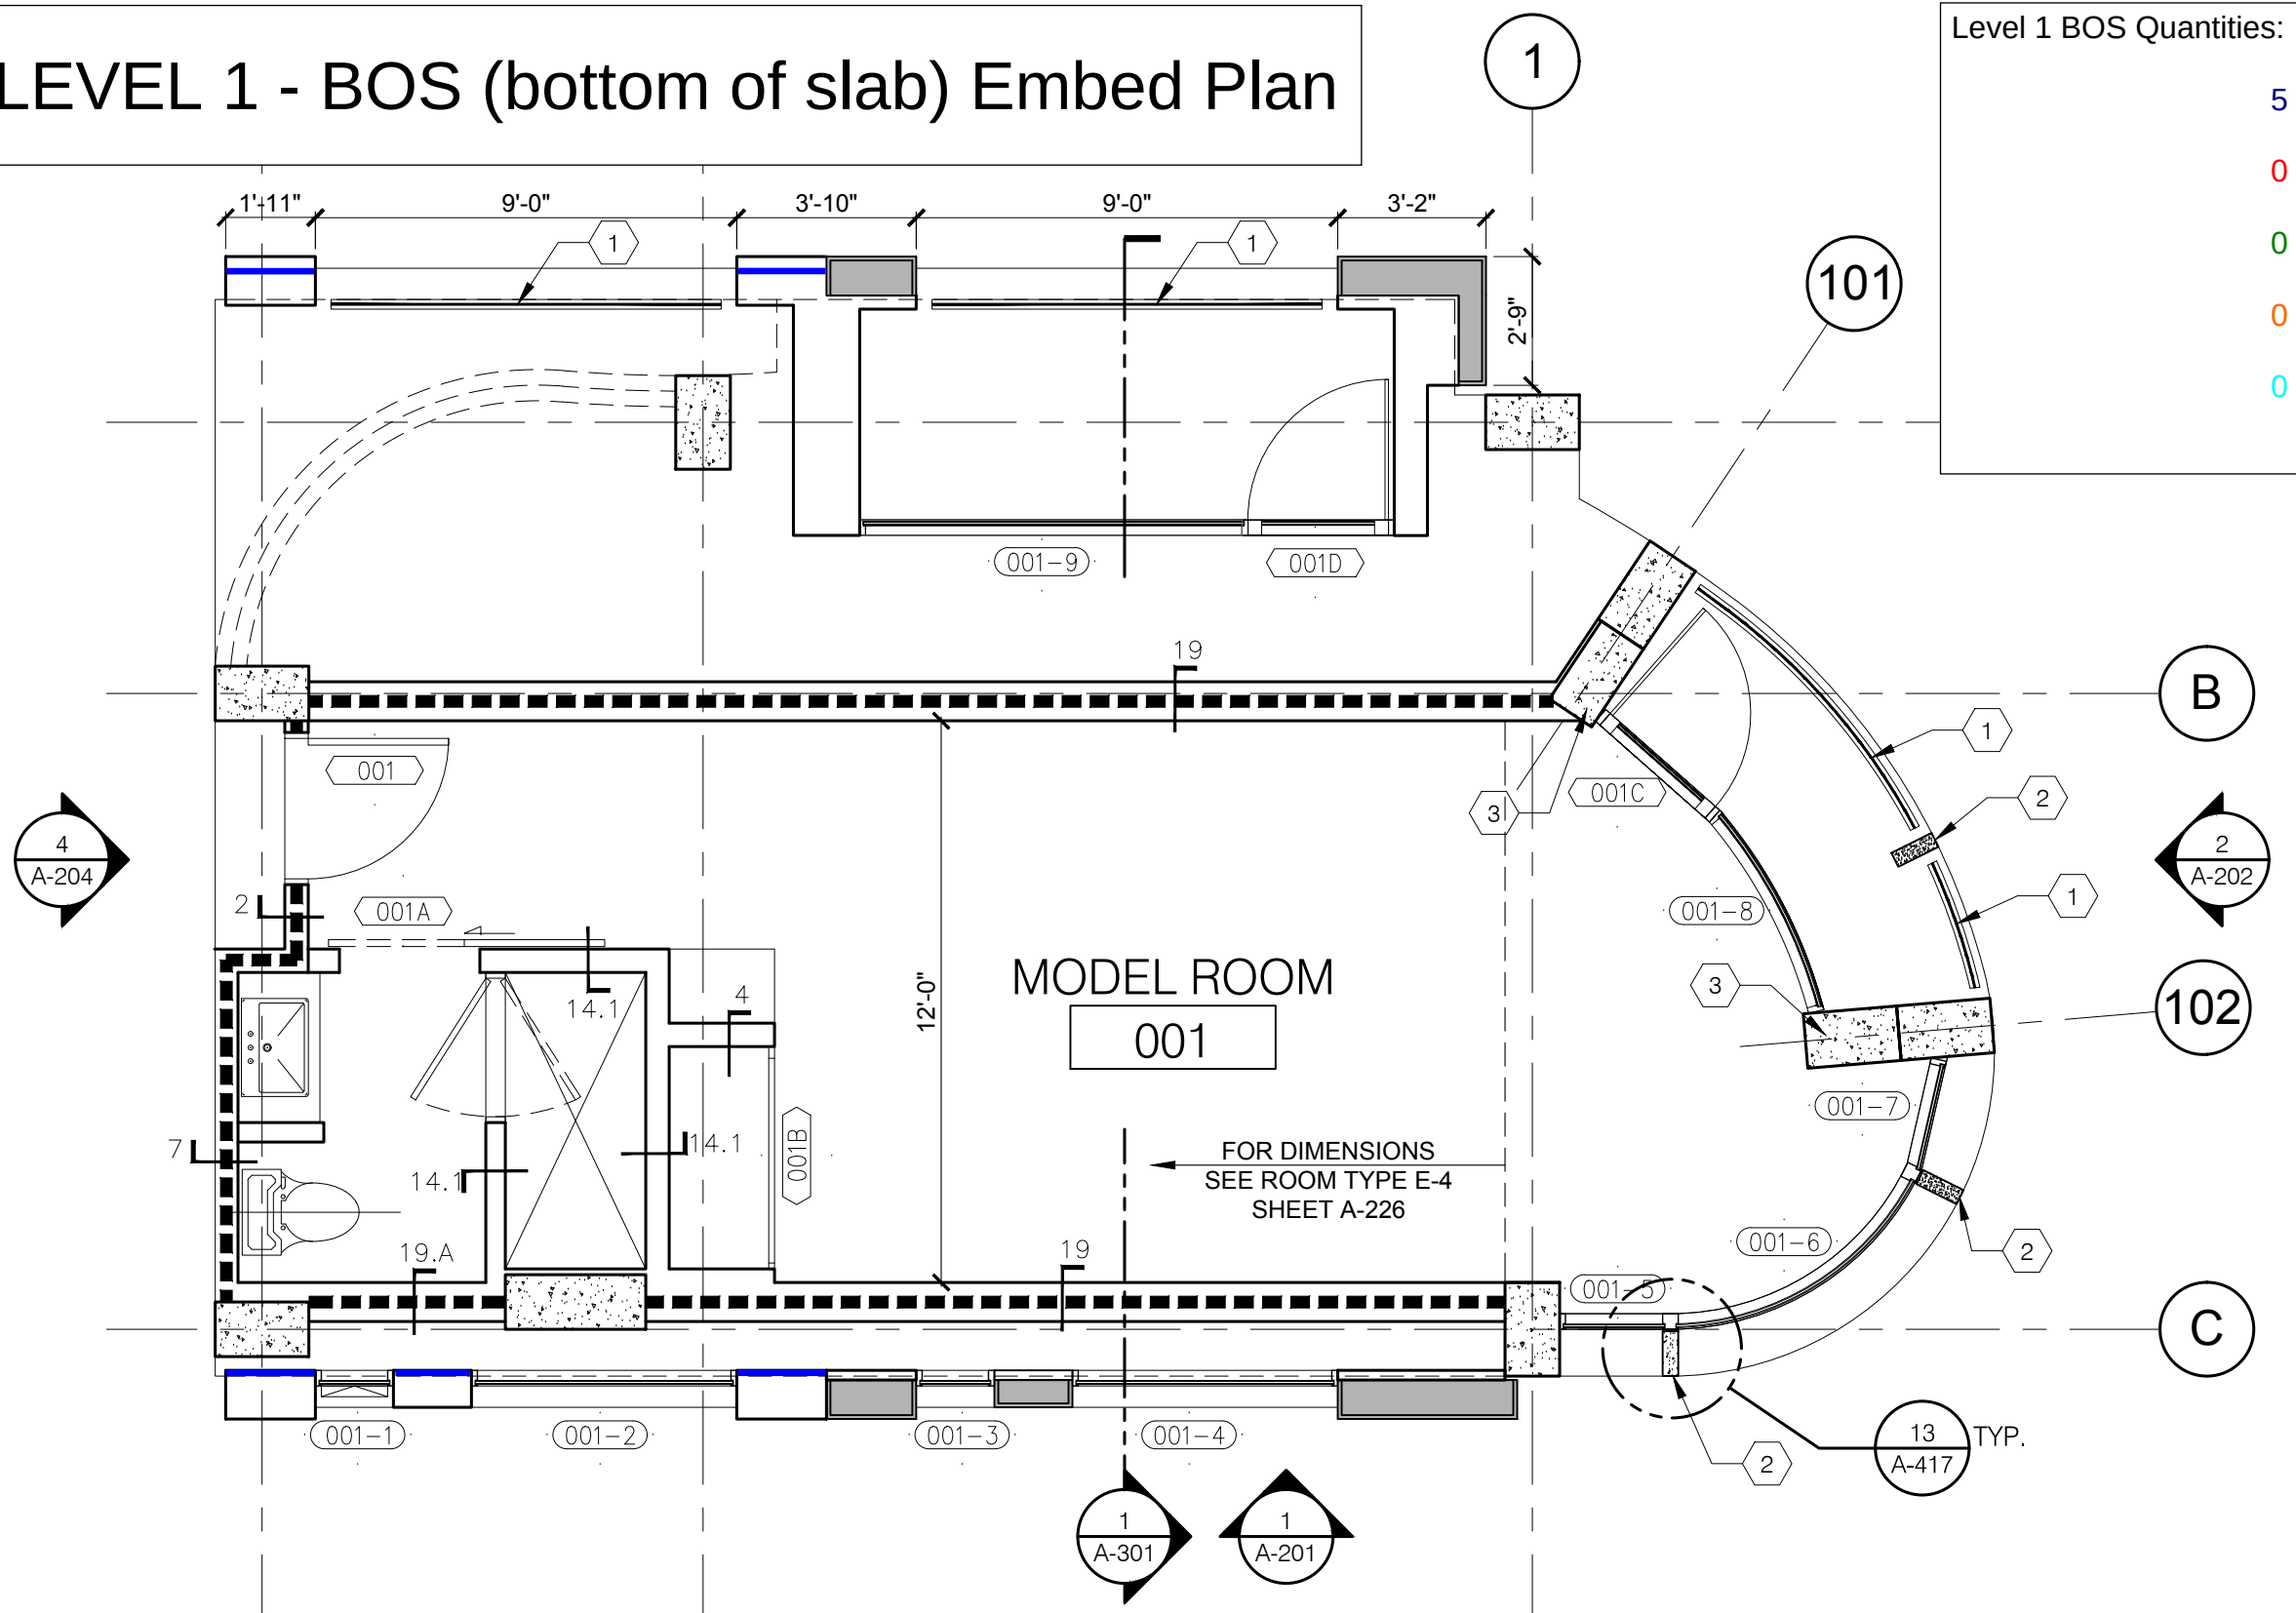

LEGEND:

- Stucco Embed - See 1/EP5
- GFRC Embed - See 2/EP5
- Window Wall Embed - See 3/EP5
- Glass Guardrail Embed - See 4/EP5
- Precast Fin Embed - See 5/EP5

PLAN KEYNOTES:

- | | |
|---|---|
| 1 | GLASS GUARDRAIL |
| 2 | PRE-CAST CONCRETE FIN |
| 3 | CONCRETE EXTENDED COLUMN,
SEE STRUCTURAL DETAIL 15/S-404 |

SHEET:

EP 1


LEVEL 1 - TOS (top of slab) Embed Plan

Level 1 TOS Quantities:


- 0 - Stucco Embed - See 1/EP5
- 10 - GFRC Embed - See 2/EP5
- 21 - Window Wall Embed - See 3/EP5
- 26 - Glass Guardrail Embed - See 4/EP5
- 3 - Precast Fin Embed - See 5/EP5

PLAN KEYNOTES:

- 1 GLASS GUARDRAIL
- 2 PRE-CAST CONCRETE FIN
- 3 CONCRETE EXTENDED COLUMN, SEE STRUCTURAL DETAIL 15/S-404

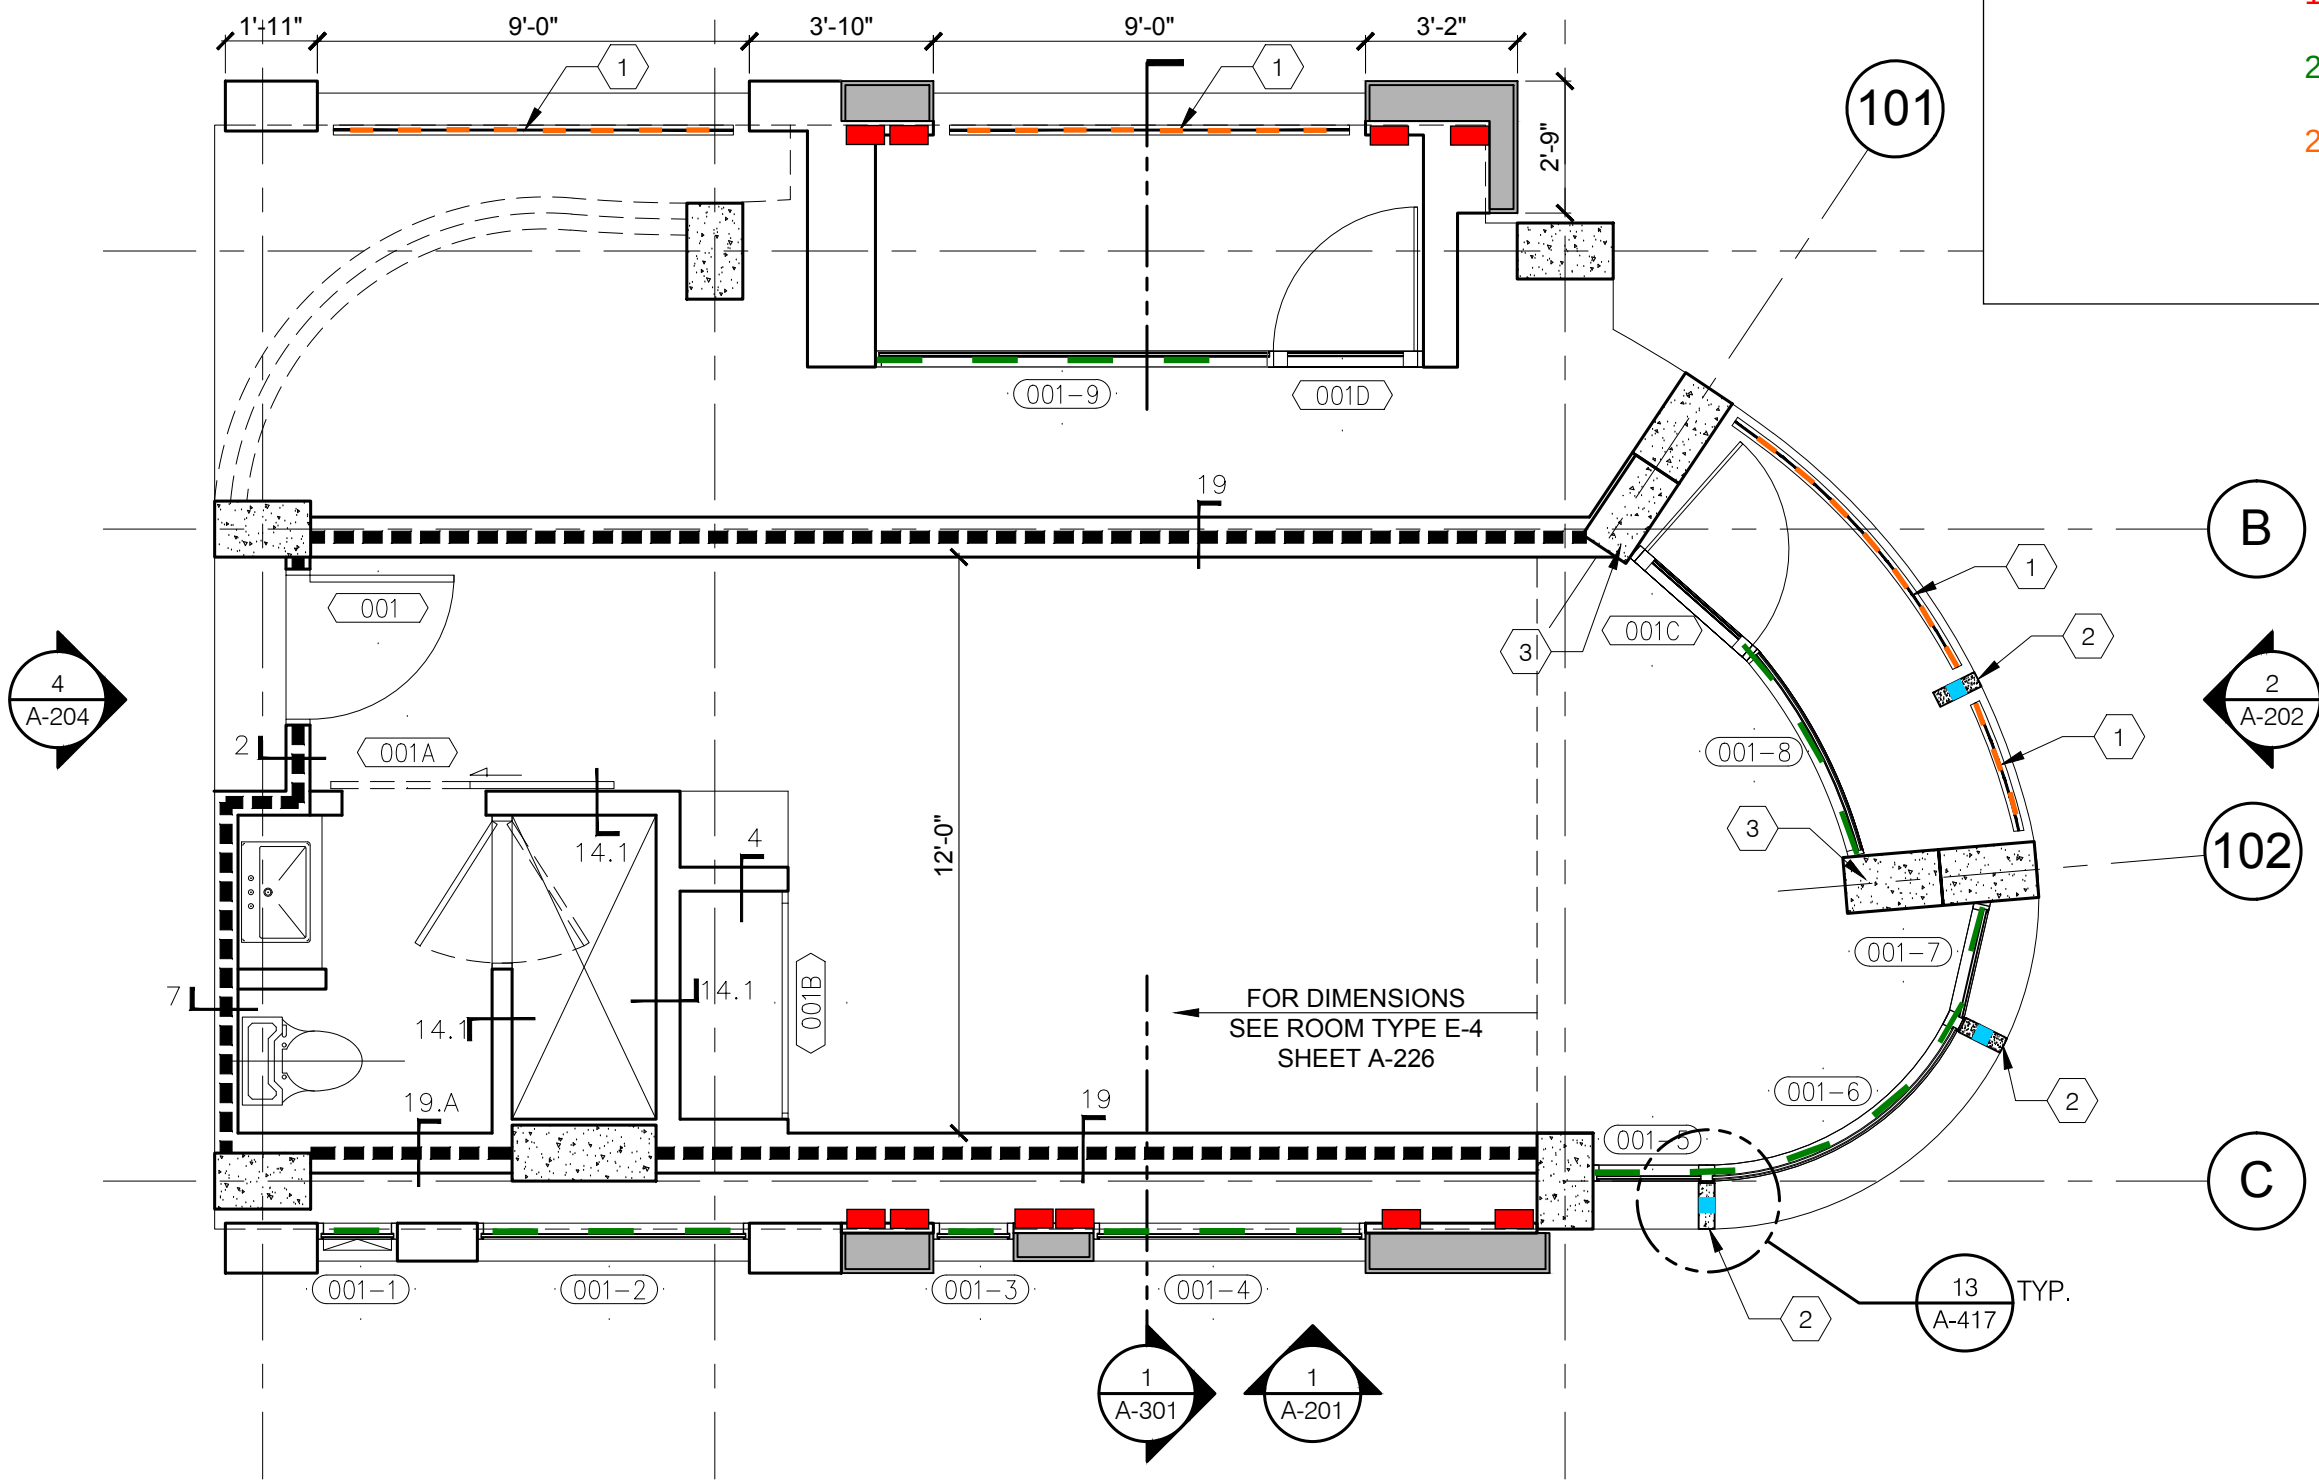

LEVEL 2 - BOS (bottom of slab) Embed Plan

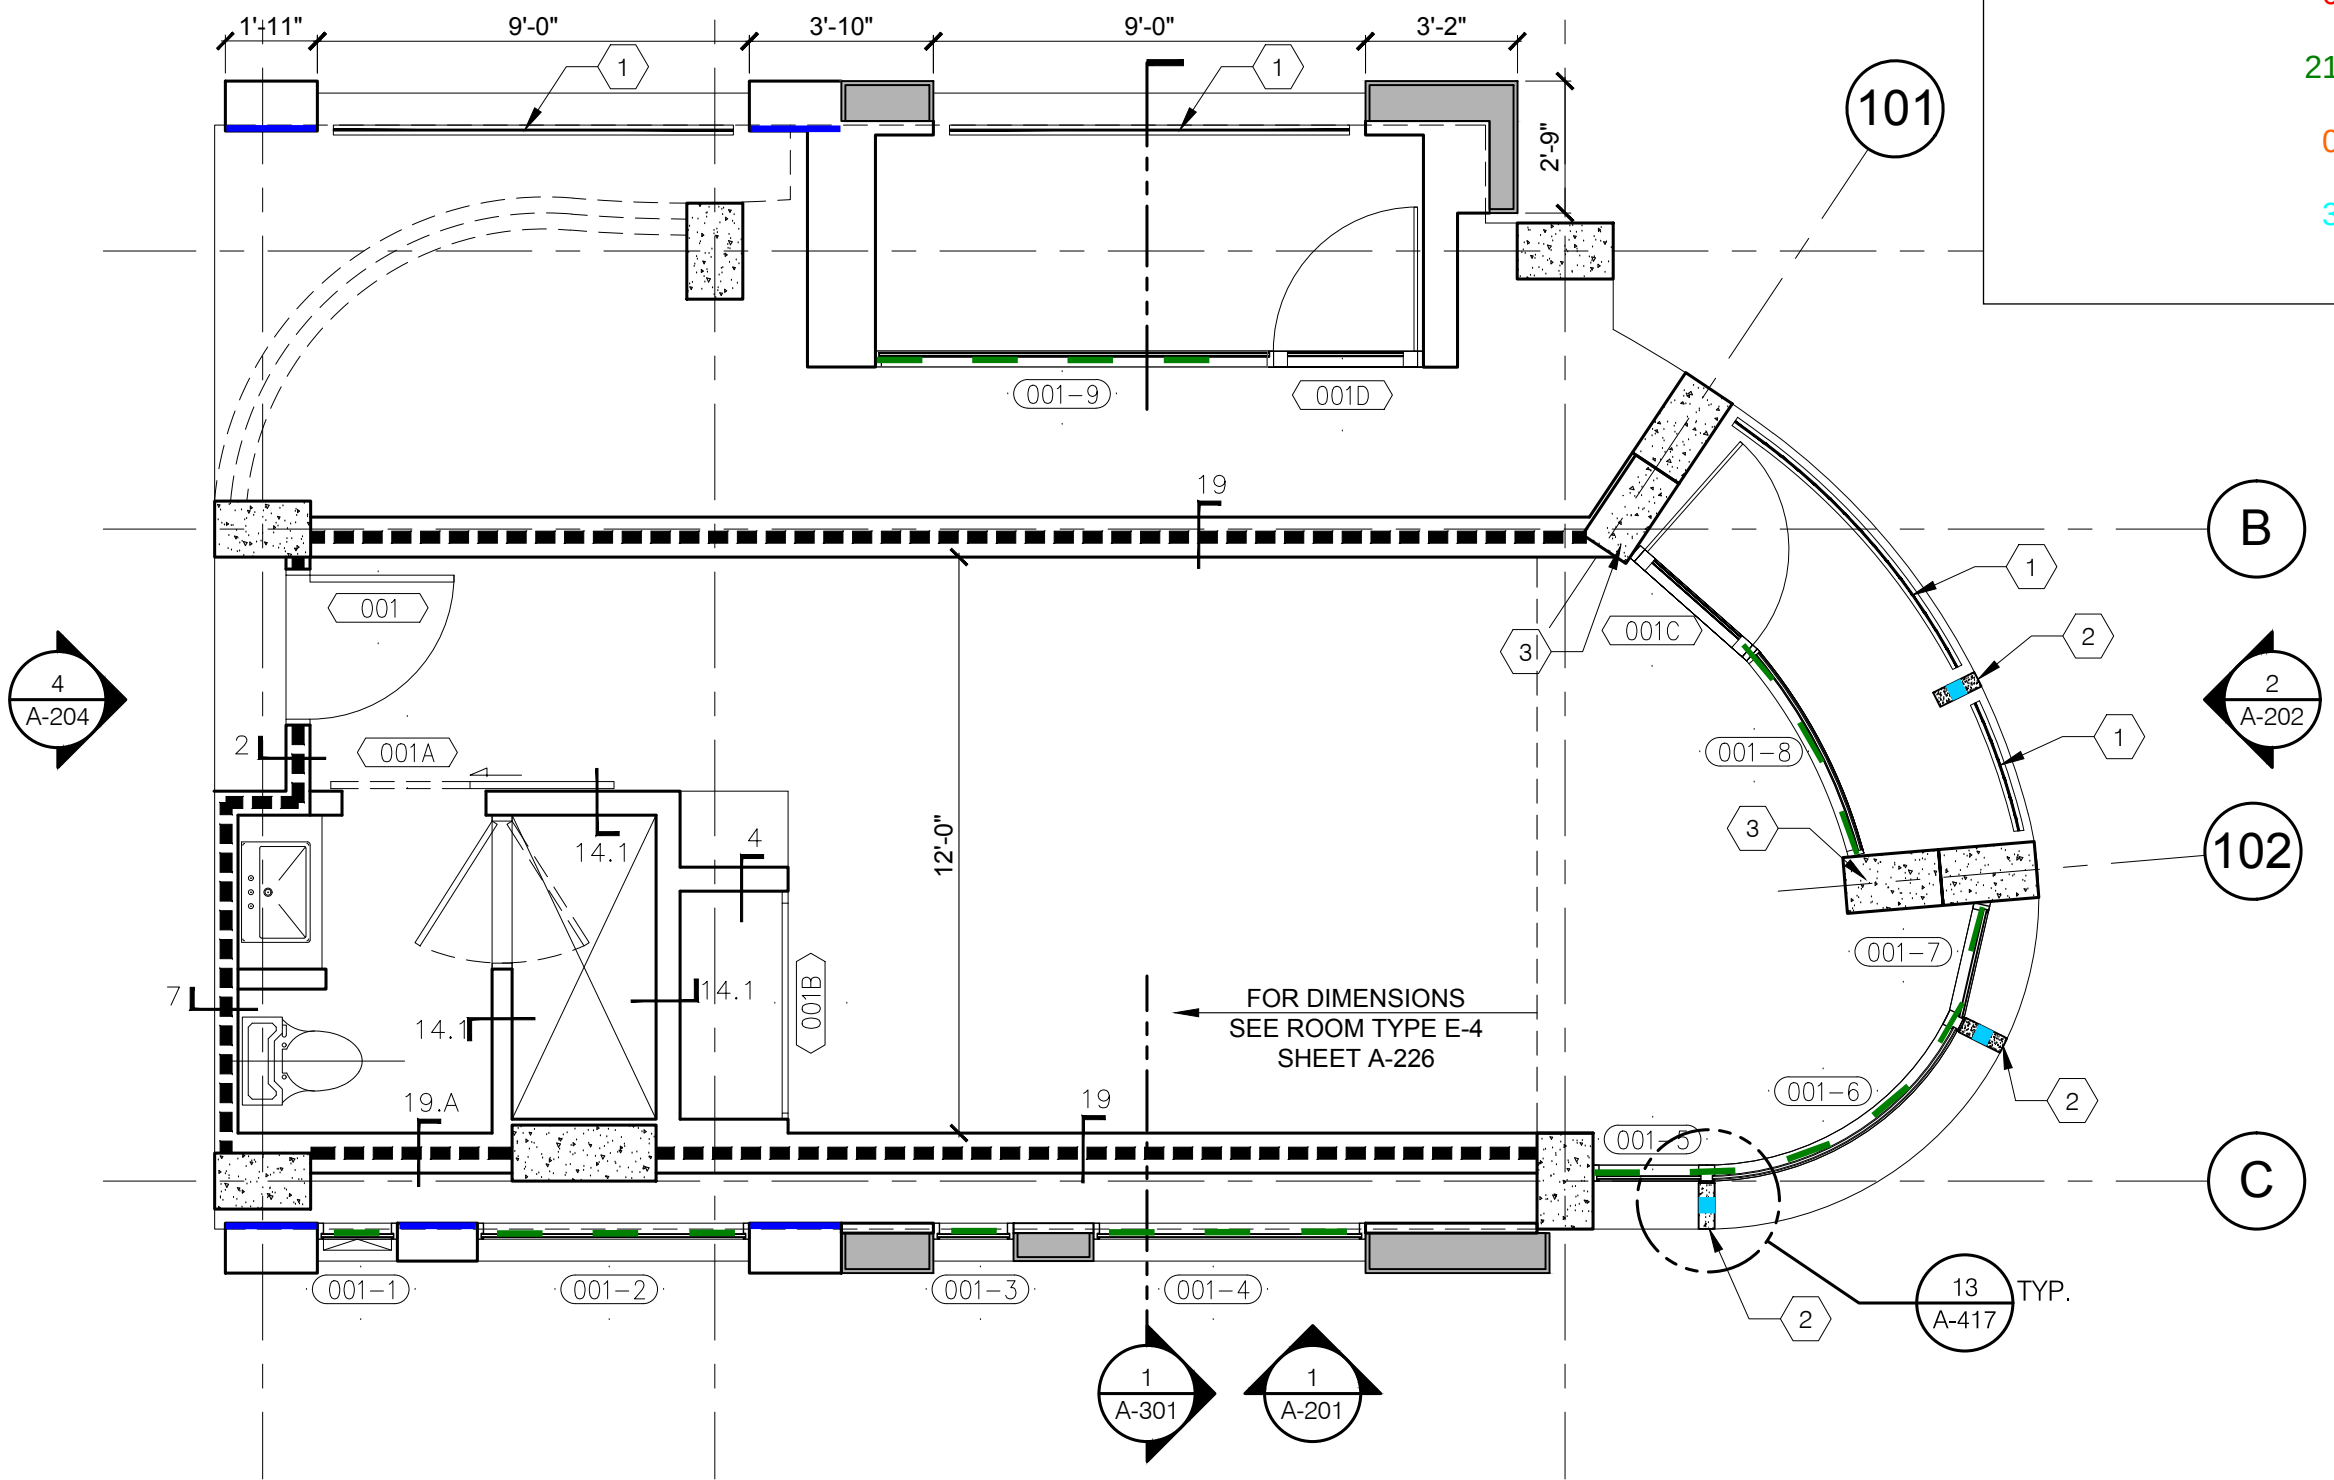

Level 2 BOS Quantities:

5
0
21
0
3


LEGEND:

- Stucco Embed - See 1/EP5
- GFRC Embed - See 2/EP5
- Window Wall Embed - See 3/EP5
- Glass Guardrail Embed - See 4/EP5
- Precast Fin Embed - See 5/EP5

PLAN KEYNOTES:

- 1 GLASS GUARDRAIL
- 2 PRE-CAST CONCRETE FIN
- 3 CONCRETE EXTENDED COLUMN, SEE STRUCTURAL DETAIL 15/S-404

LEVEL 2 - TOS (top of slab) Embed Plan

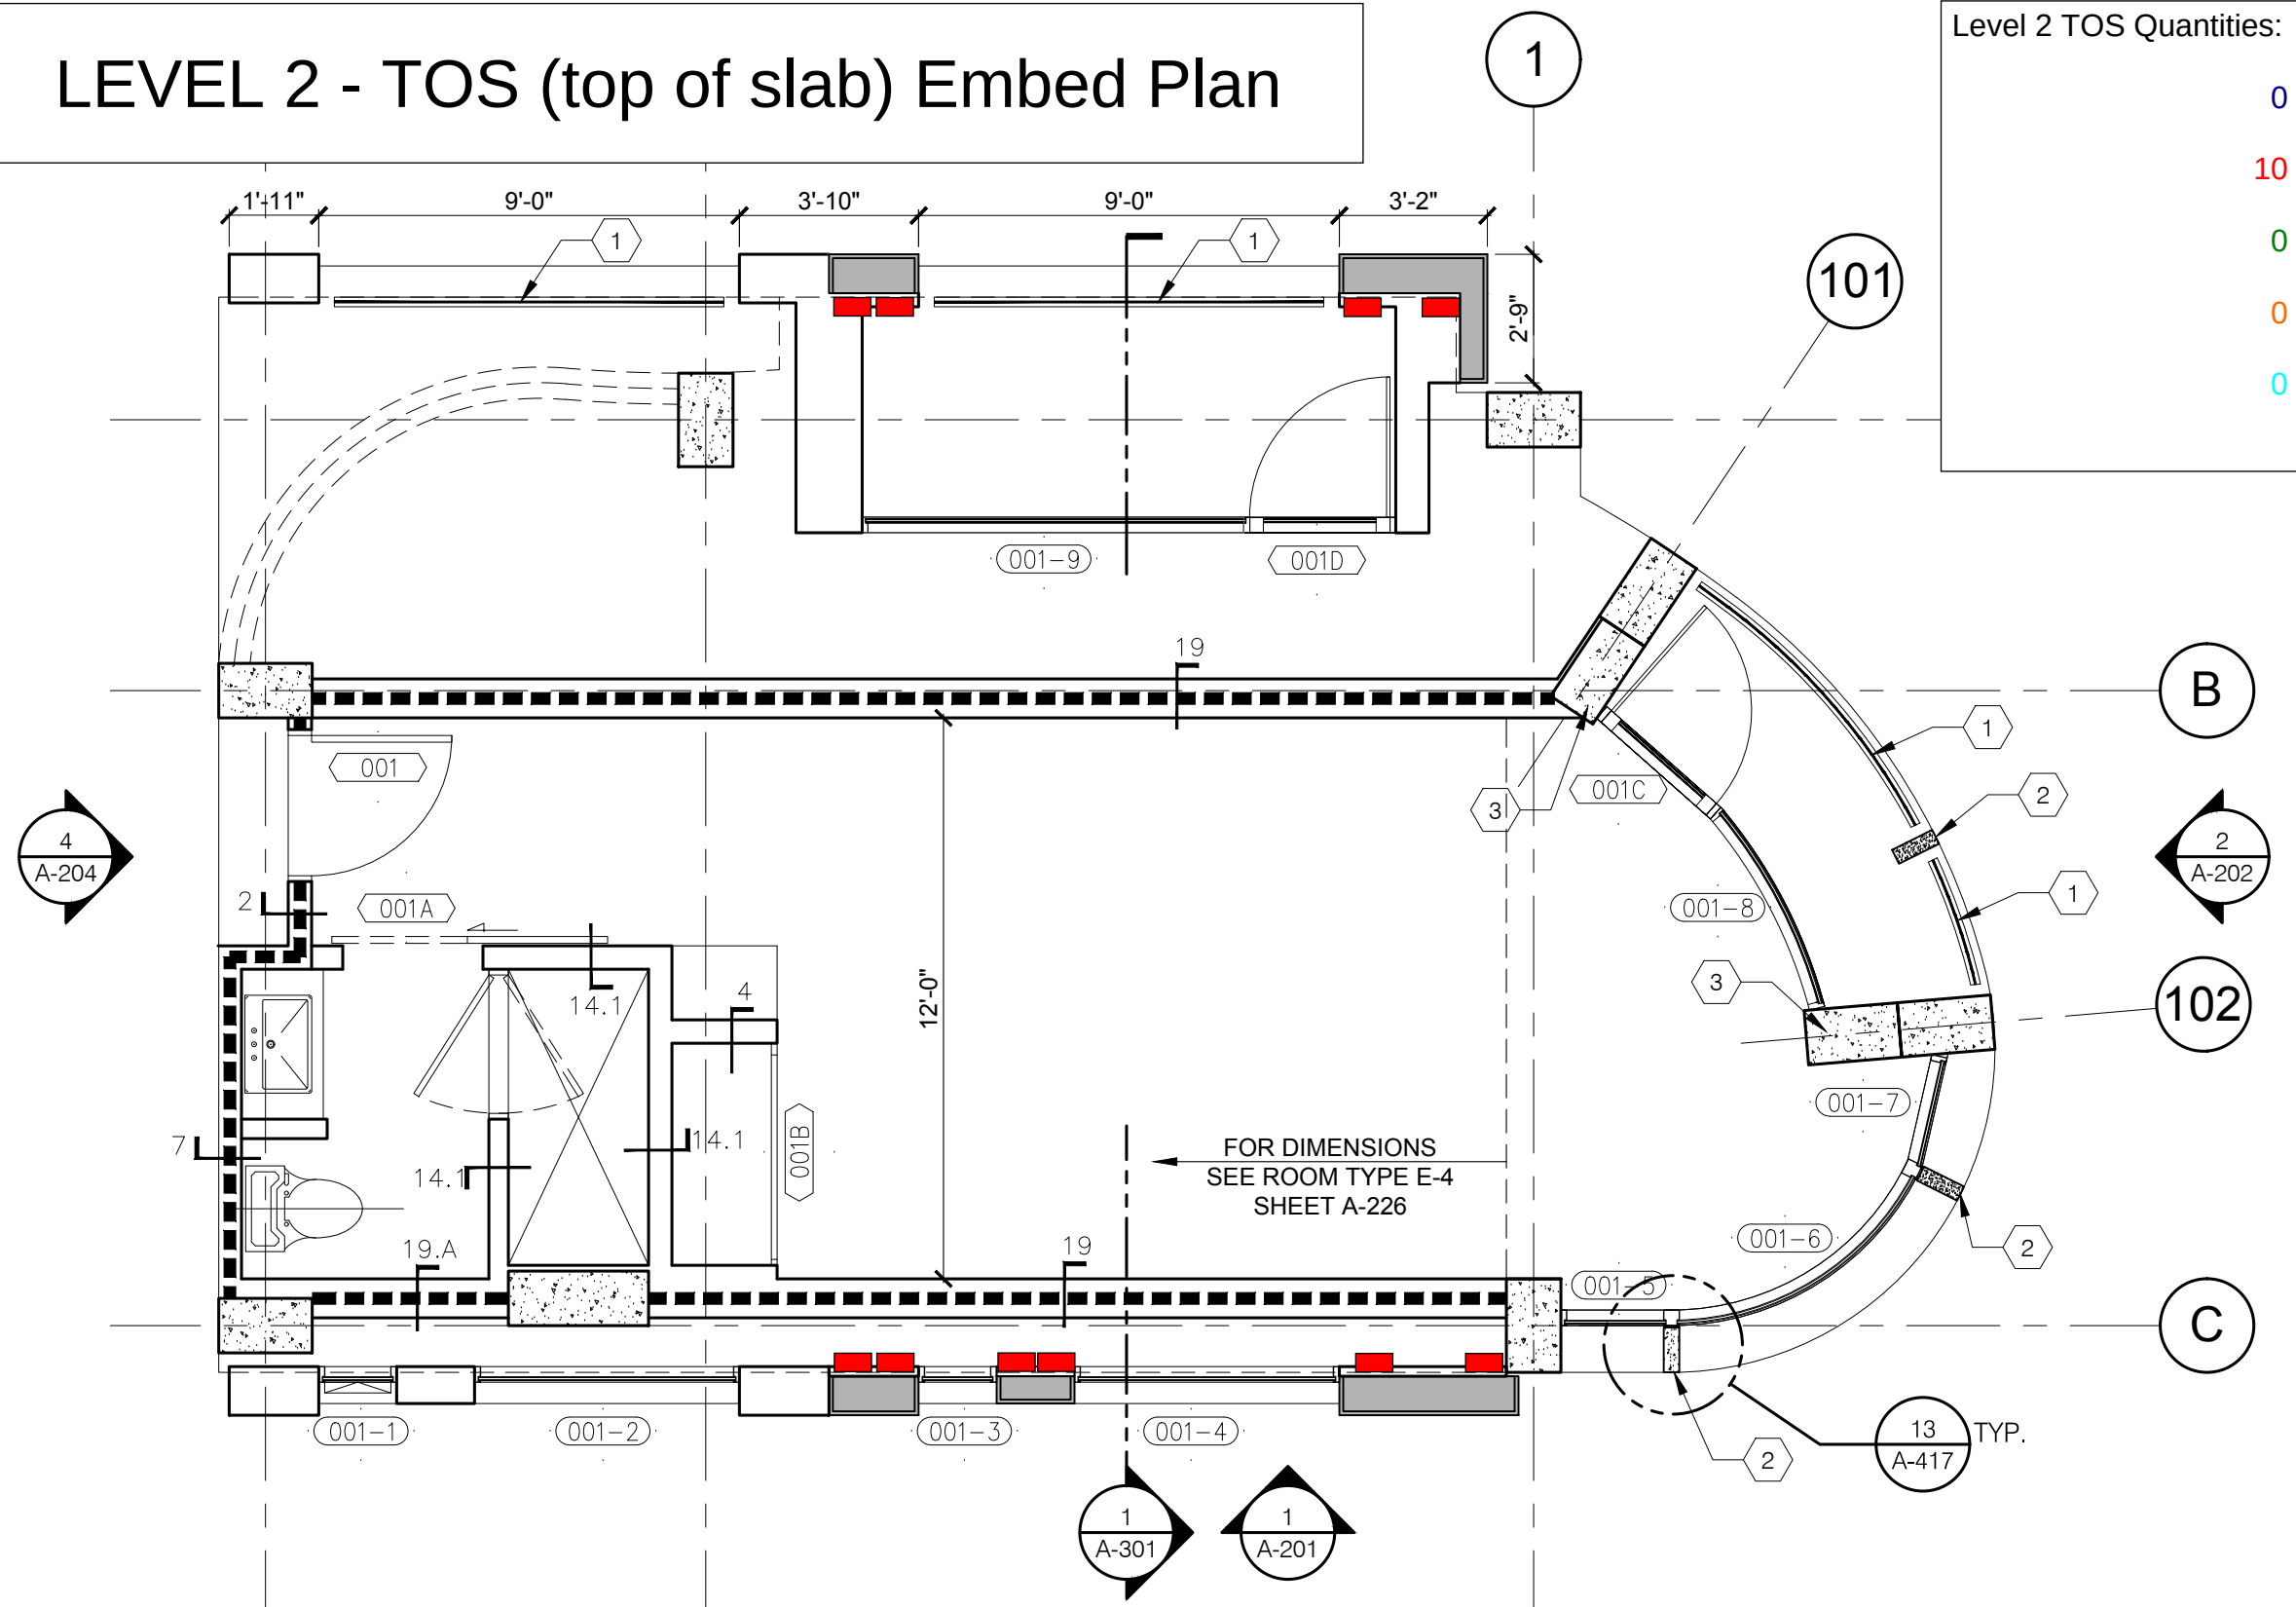

Level 2 TOS Quantities:

0

10

0

0

0

LEGEND:

- Stucco Embed - See 1/EP5

- GFRC Embed - See 2/EP5

- Window Wall Embed - See 3/EP5

- Glass Guardrail Embed - See 4/EP5


- Precast Fin Embed - See 5/EP5

PLAN KEYNOTES:

1 GLASS GUARDRAIL


2 PRE-CAST CONCRETE FIN

3 CONCRETE EXTENDED COLUMN,
SEE STRUCTURAL DETAIL 15/S-404

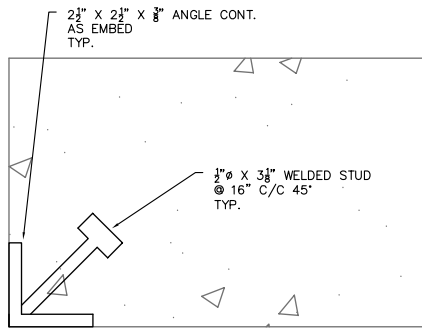


EMBED @ BOTTOM EDGE OF SLAB


1/EP5

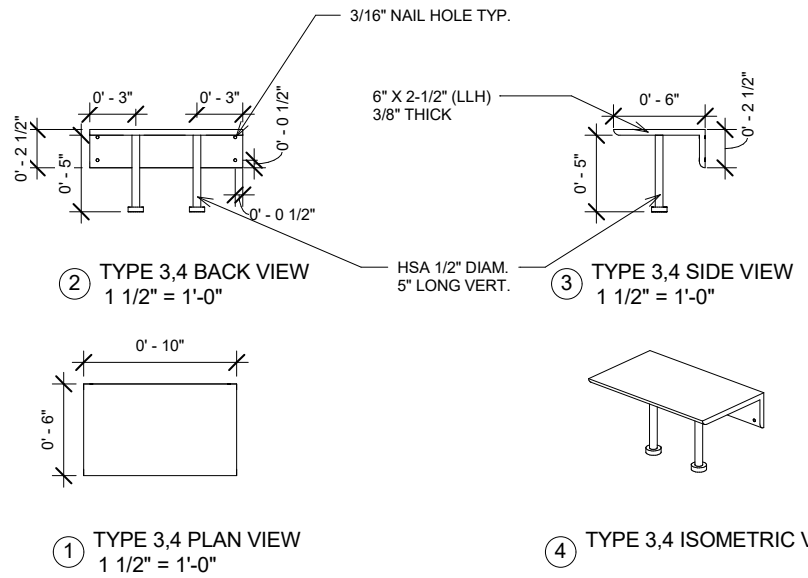


2/EP5

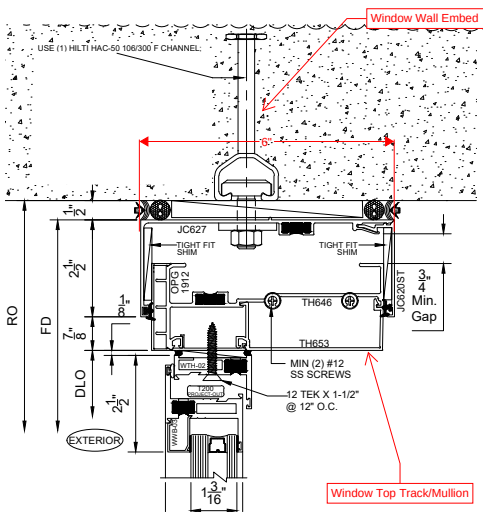

3/EP5

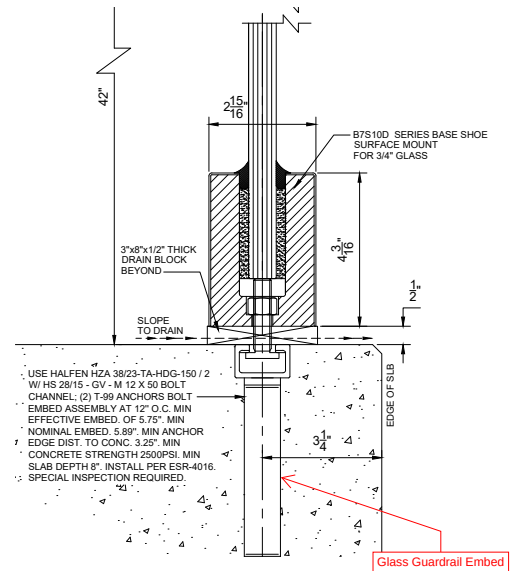

4/EP5

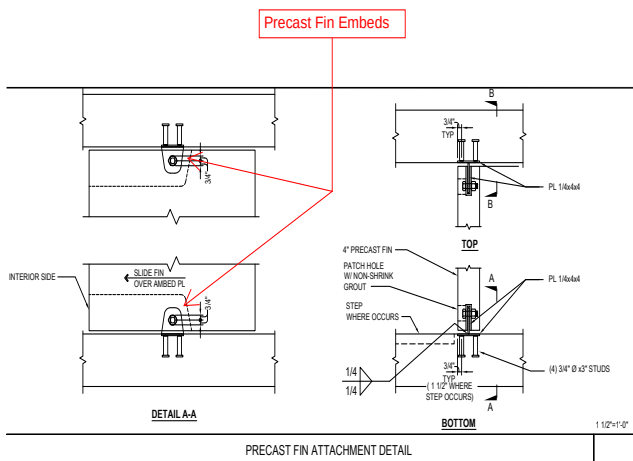

5/EP5

SHEET:

EP 5