

REVISION	DATE	DESCRIPTION
01	05/07/2013	Release for Permit
02	05/07/2013	Release for Permit
03	05/07/2013	Release for Permit
04	05/07/2013	Release for Permit
05	05/07/2013	Release for Permit



howard laks architects
 1545 Lefferts Street
 Santa Monica, CA 90401
 voice : 310-393-4455
 fax : 310-393-2230

CONSULTANTS


710 WILSHIRE BOULEVARD
 MIXED-USE HOTEL PROJECT
 SANTA MONICA - CALIFORNIA, 90401

CANOPY DETAILS

DRAWN	SC
CHECKED	HLA
APPROVED	
SCALE	AS NOTED
SHEET	

A-110

DATE: June 25, 2013
 PROJECT NUMBER: HLA 000000-0000

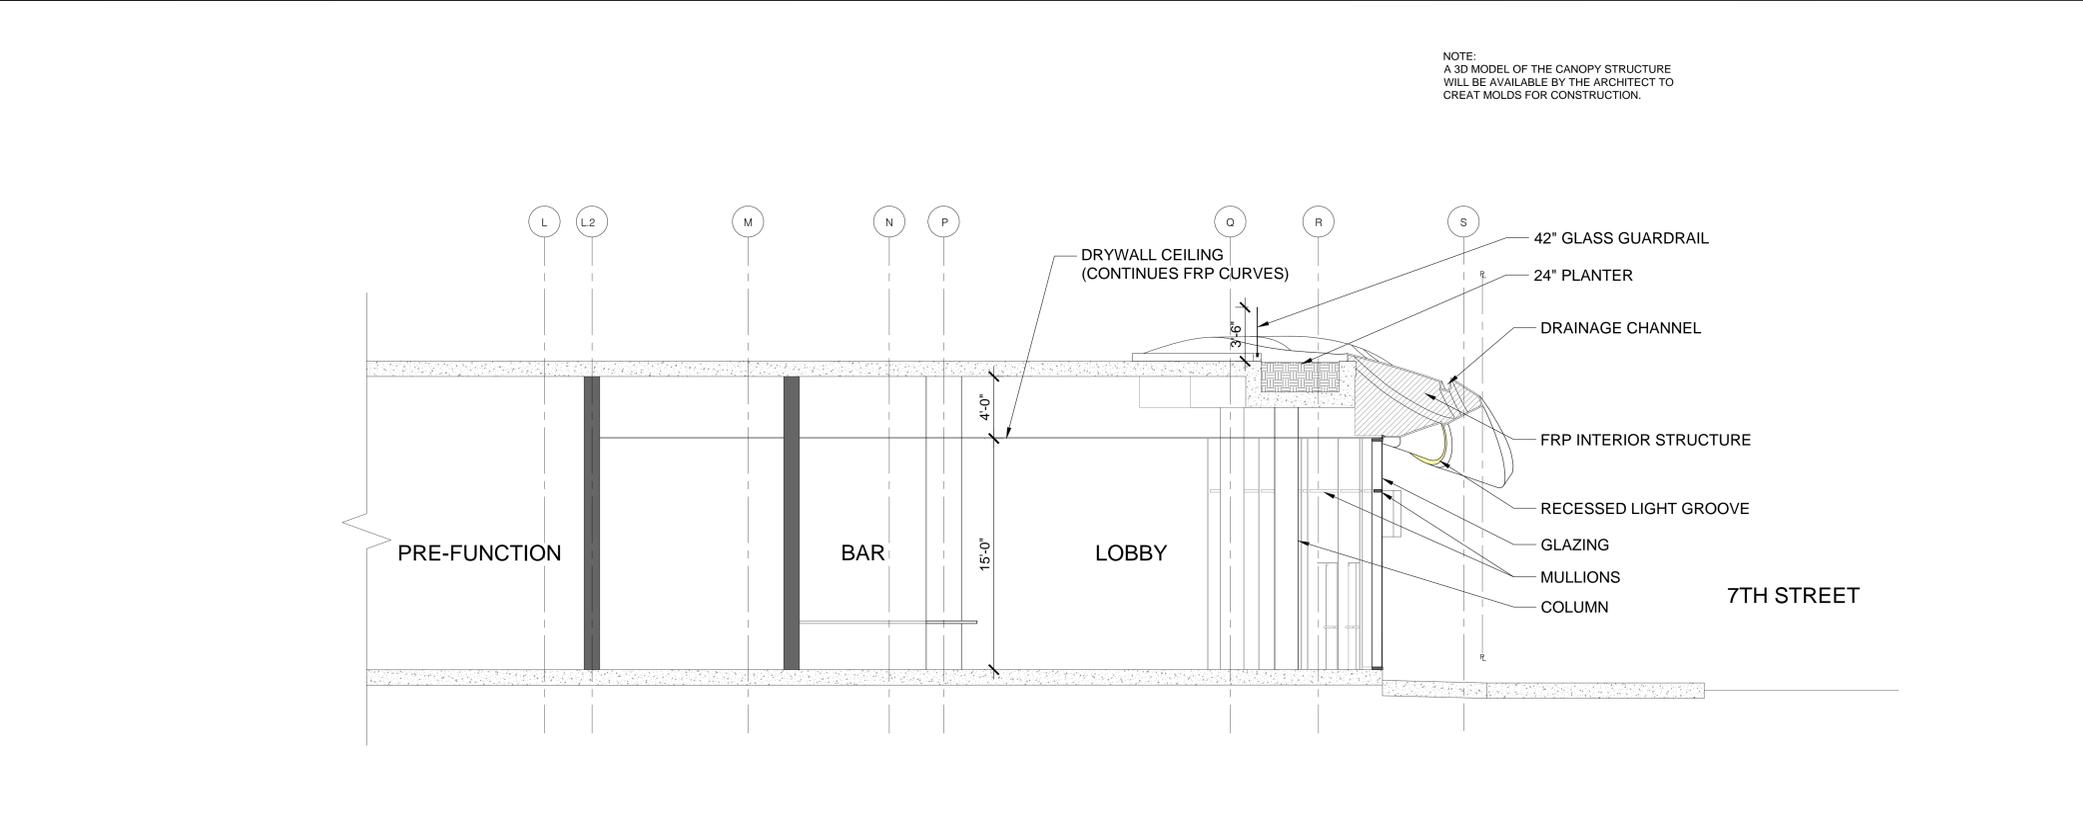

NOTE:
 A 3D MODEL OF THE CANOPY STRUCTURE
 WILL BE AVAILABLE BY THE ARCHITECT TO
 CREATE MOLDS FOR CONSTRUCTION.

ENTRY PODIUM - SECTION

1/4" = 1'-0"