



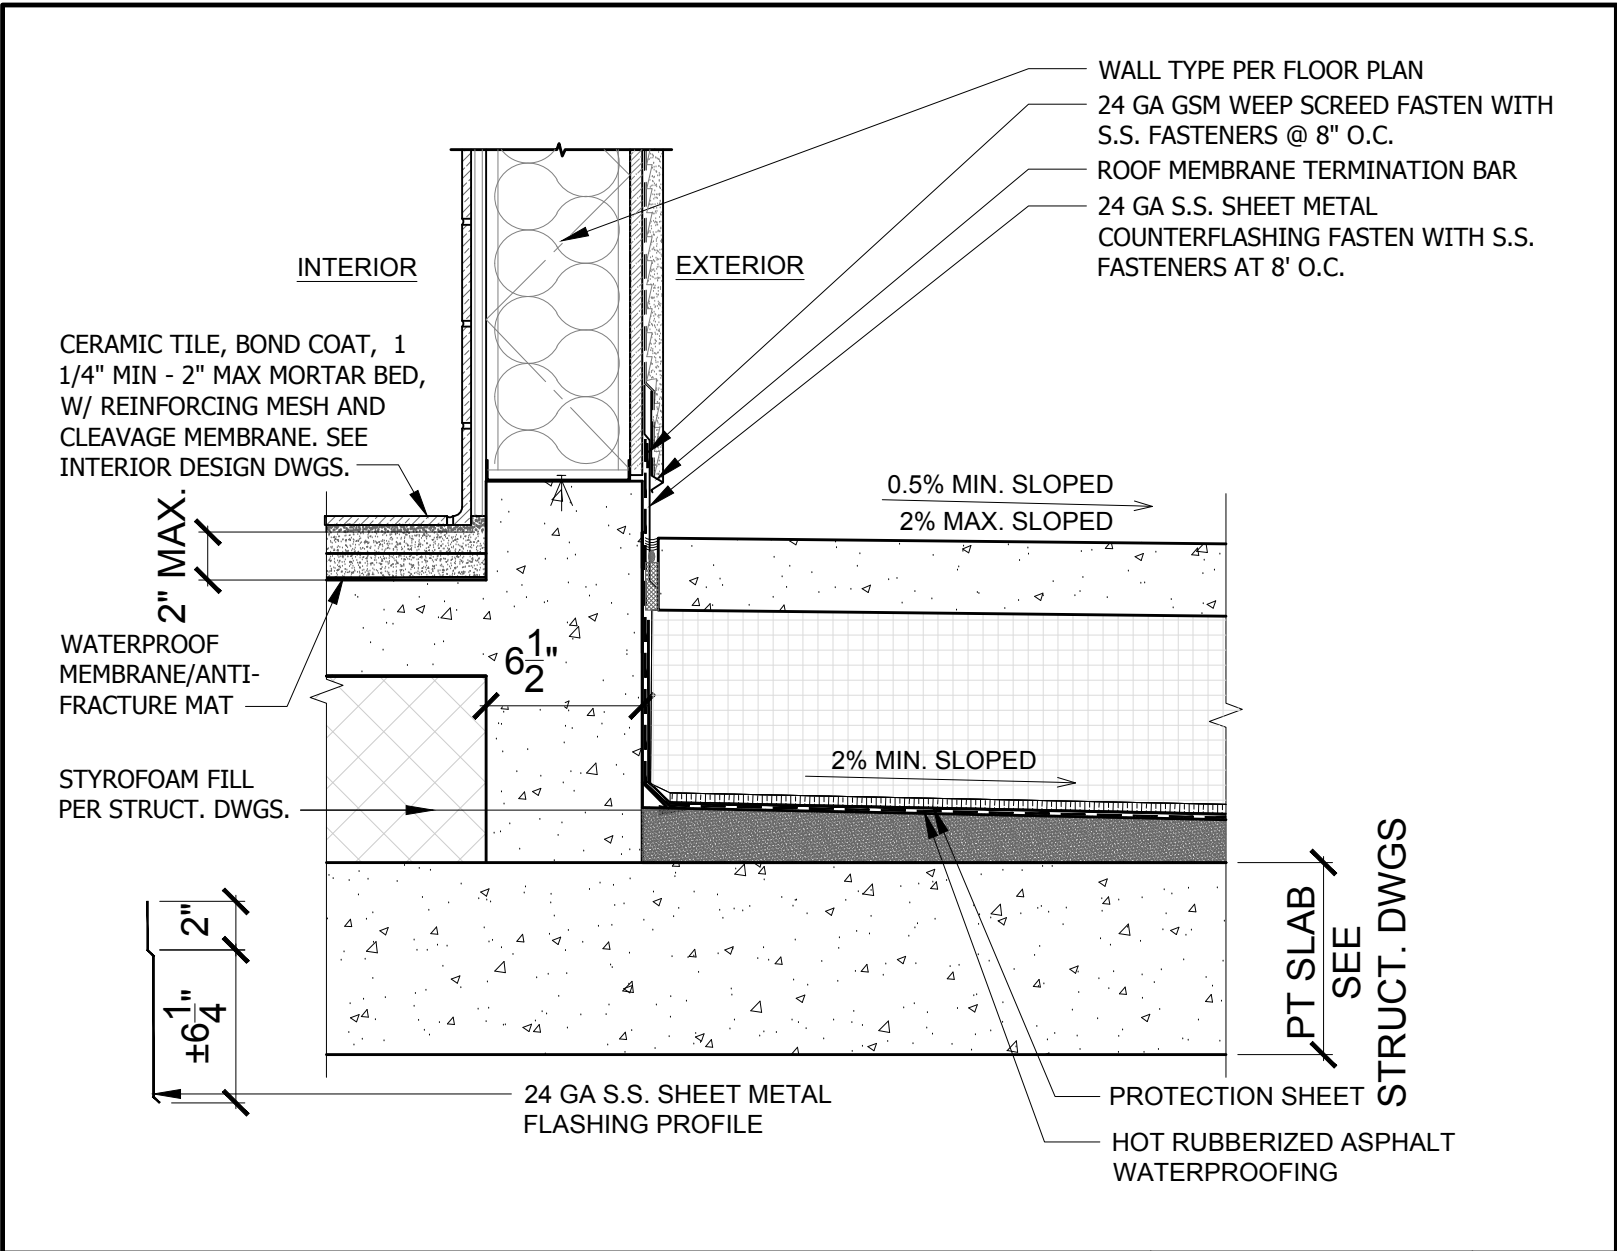

TOPPING SLAB AT EDGE OF WALL
7TH FLOOR

1 1/2" = 1'-0"


11

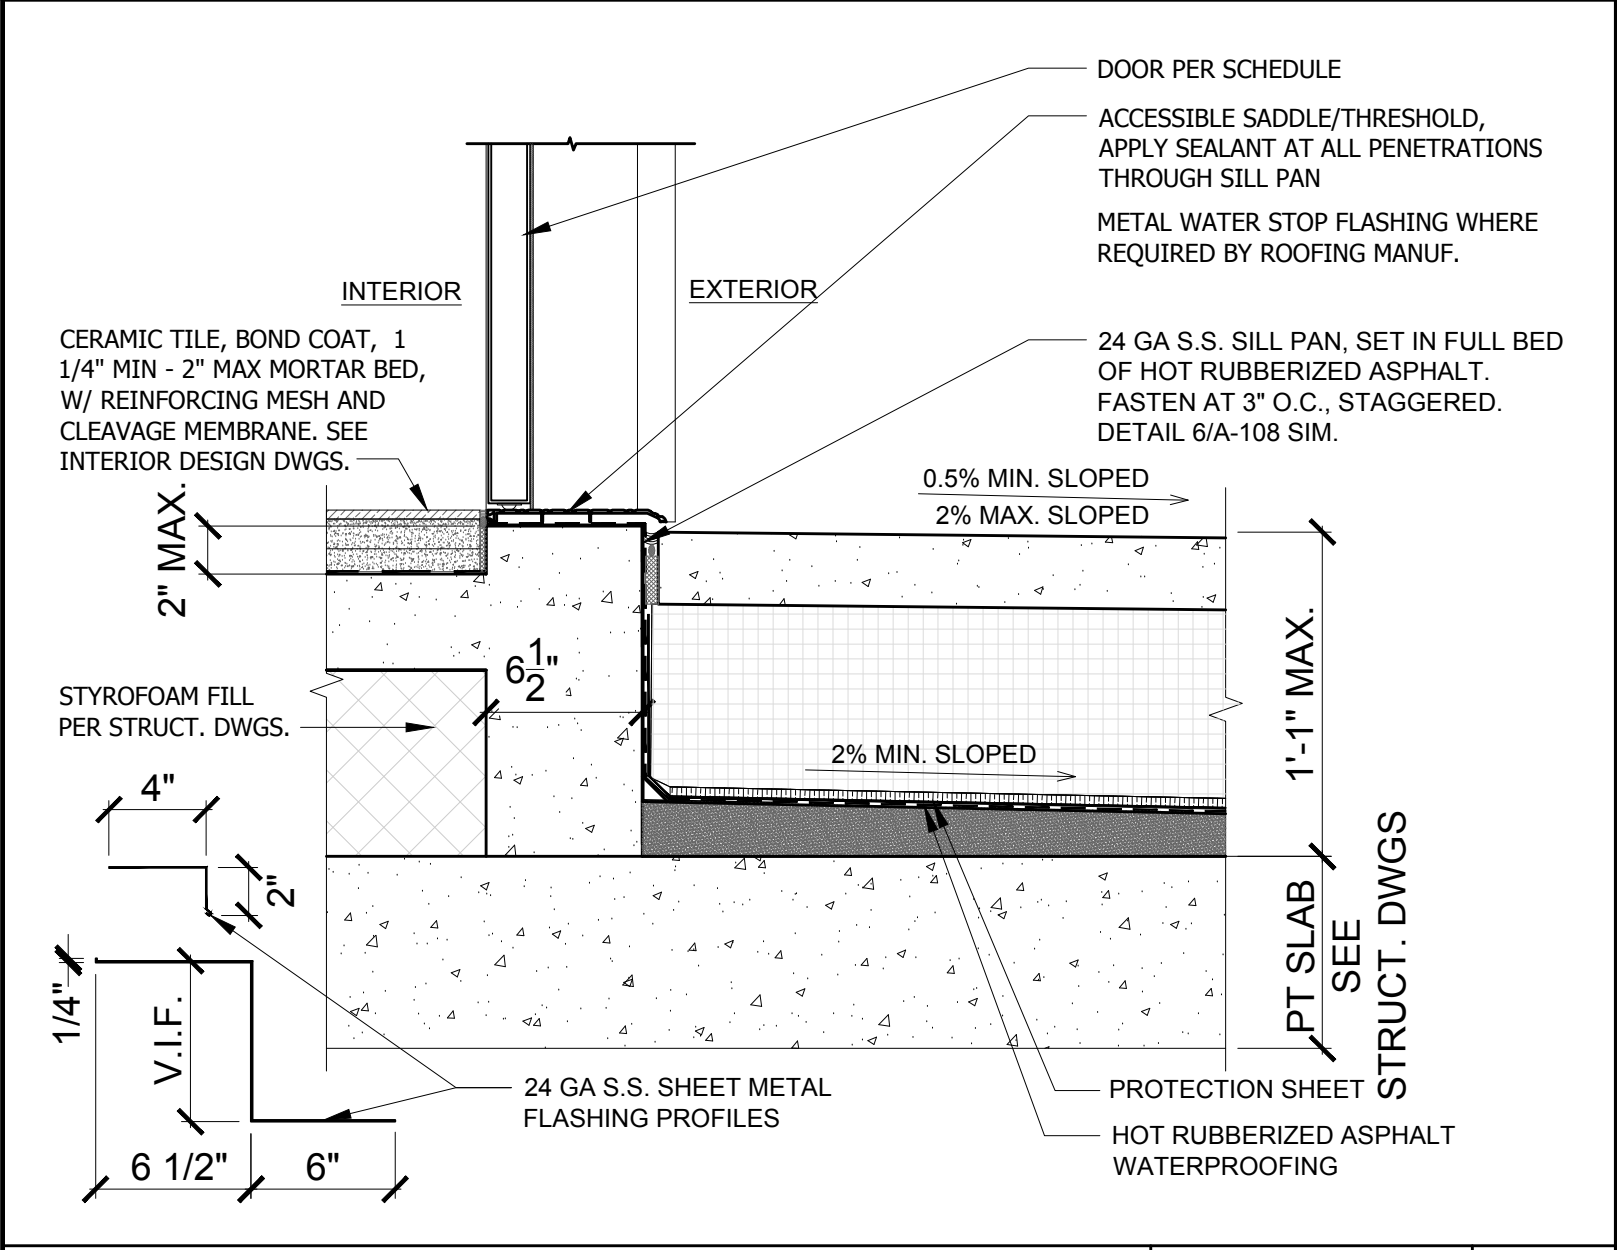

TOPPING SLAB AND THRESHOLD
TRANSITION - 7TH FLOOR

1 1/2" = 1'-0"


10

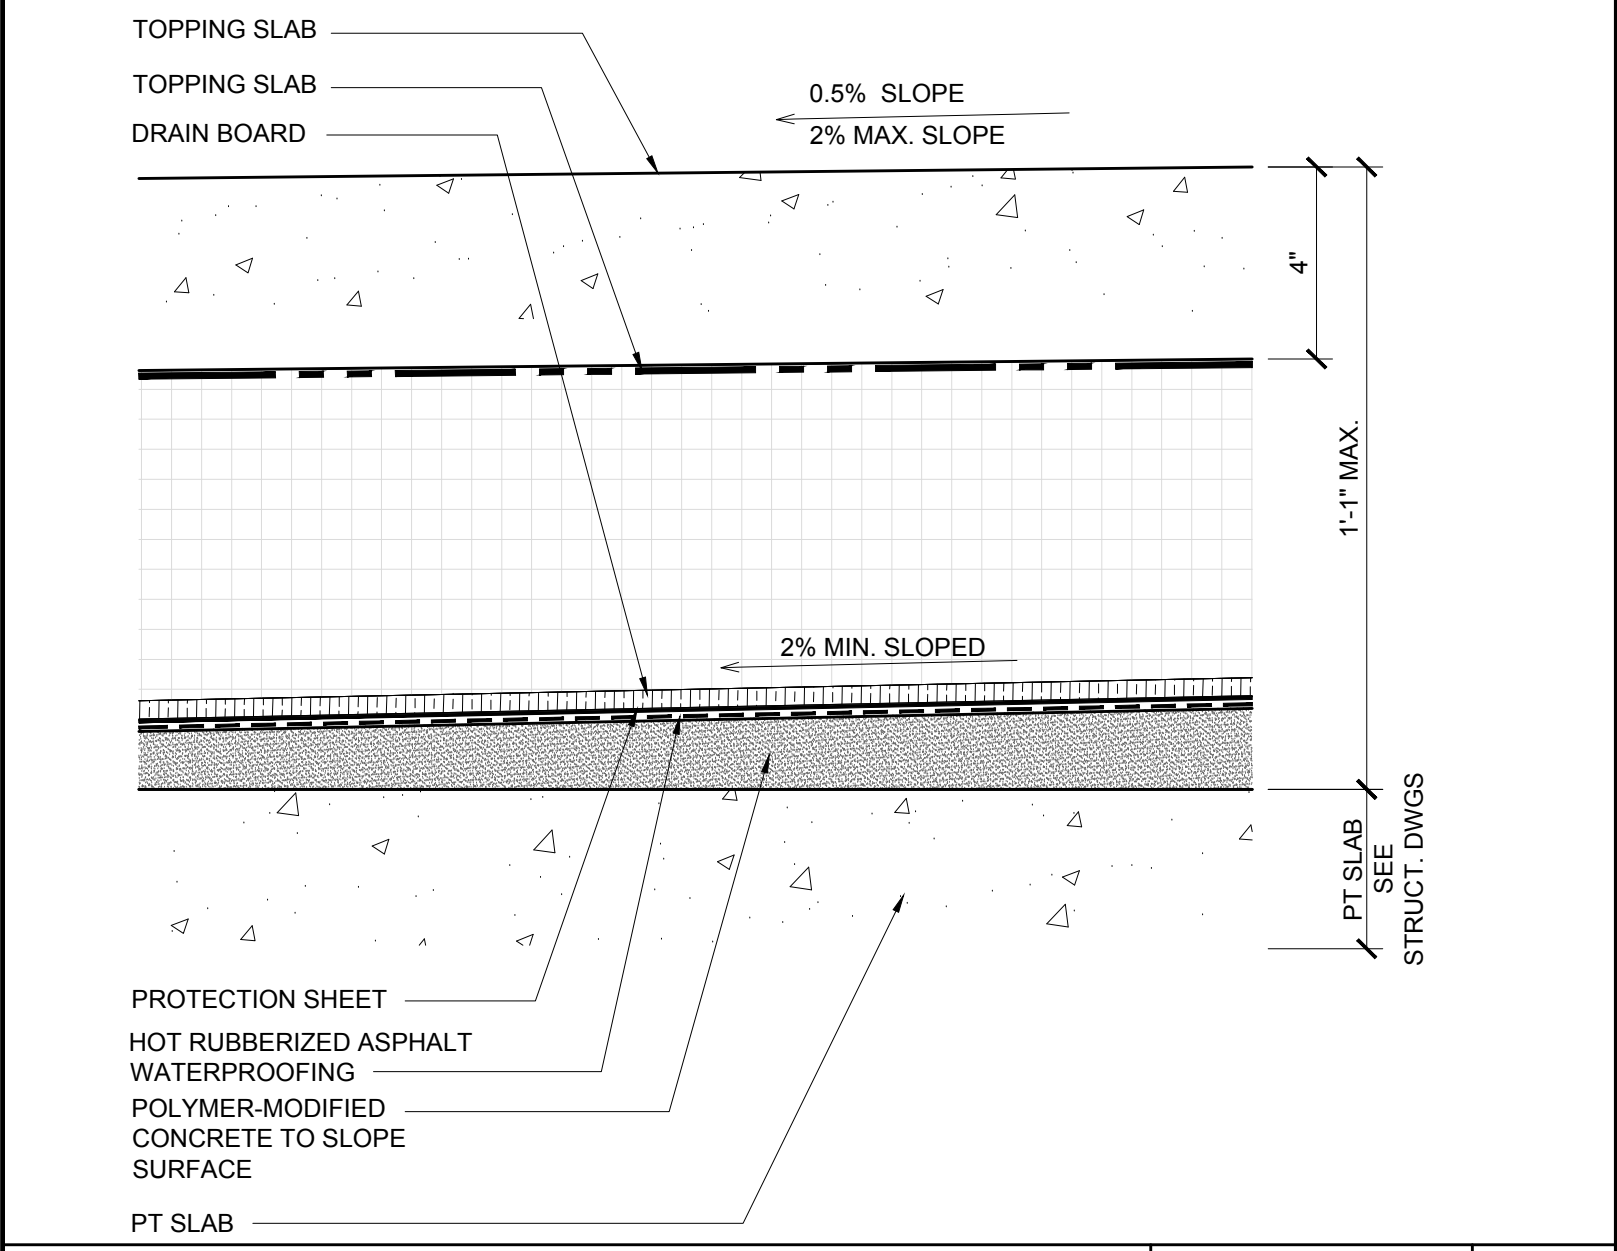

FLOOR DETAIL AT LEVEL 7
@ TOPPING SLAB

3\"/>


9

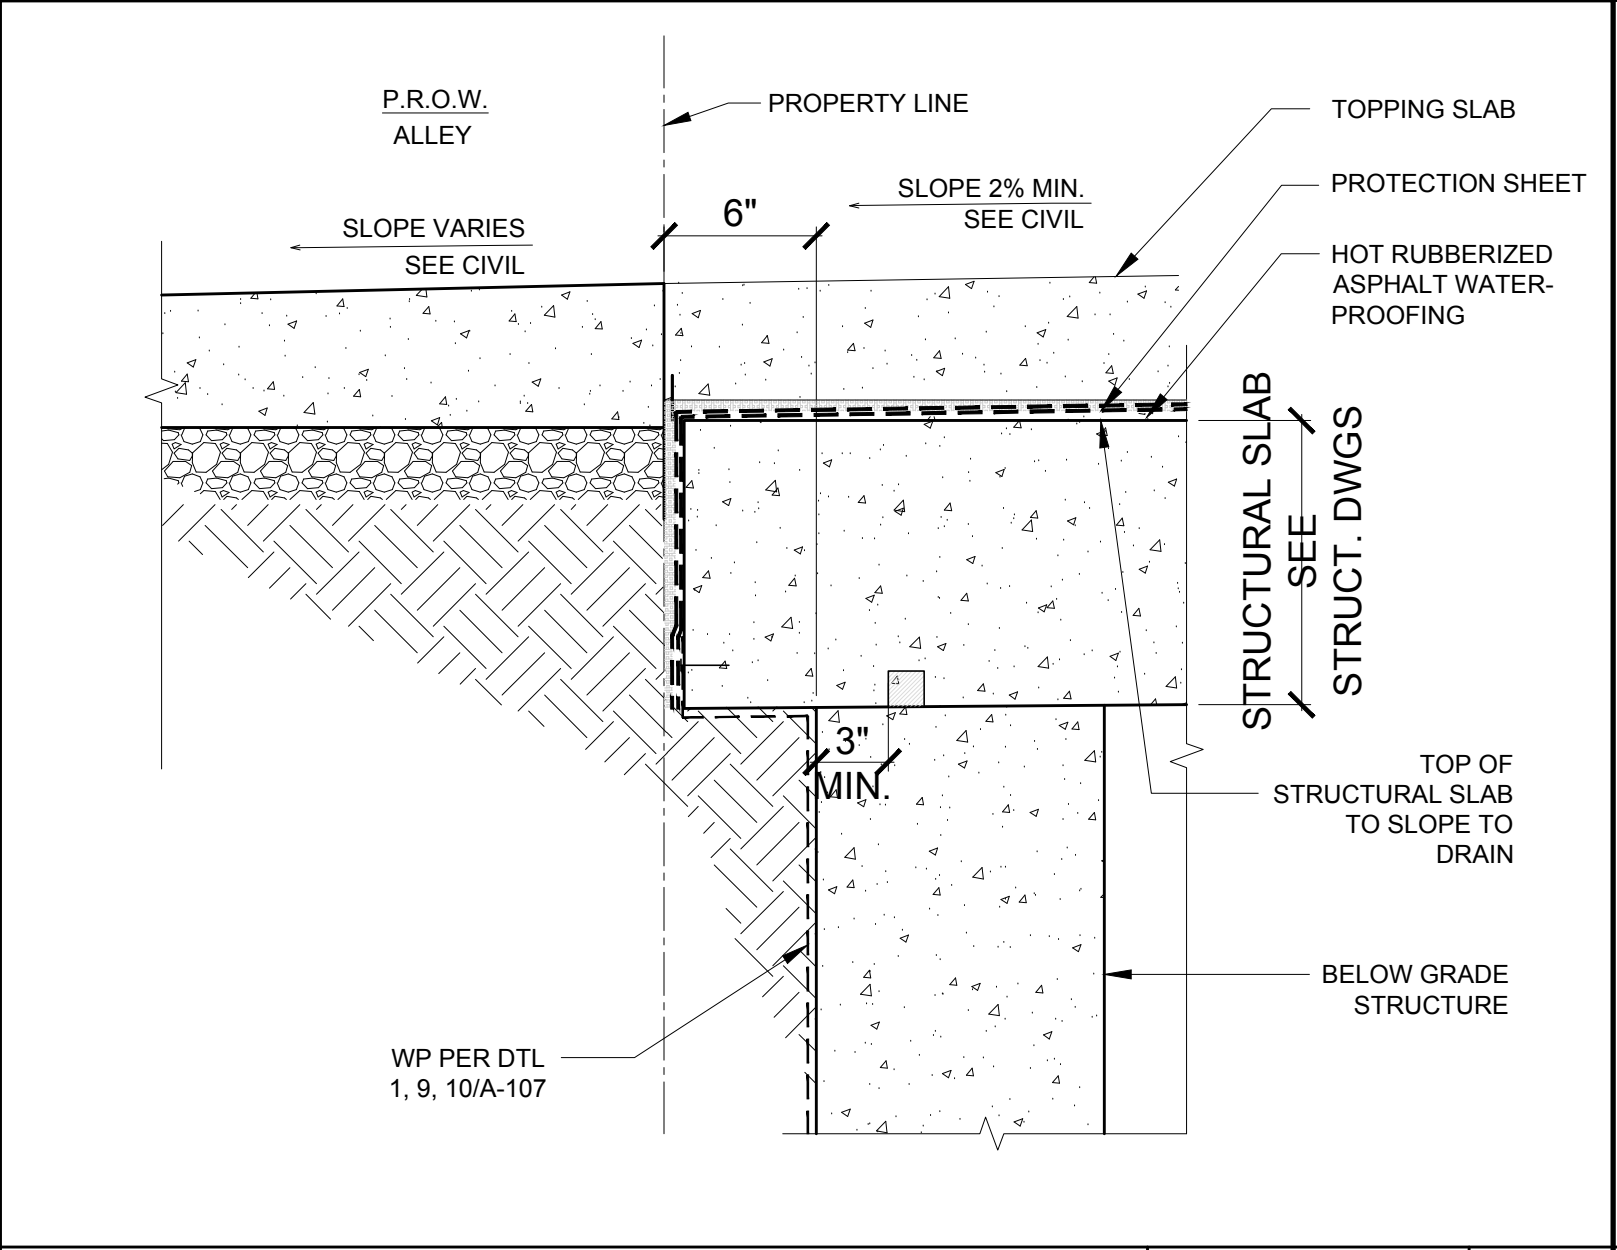

TOPPING SLAB
GROUND LEVEL AT ALLEY

1 1/2" = 1'-0"


6

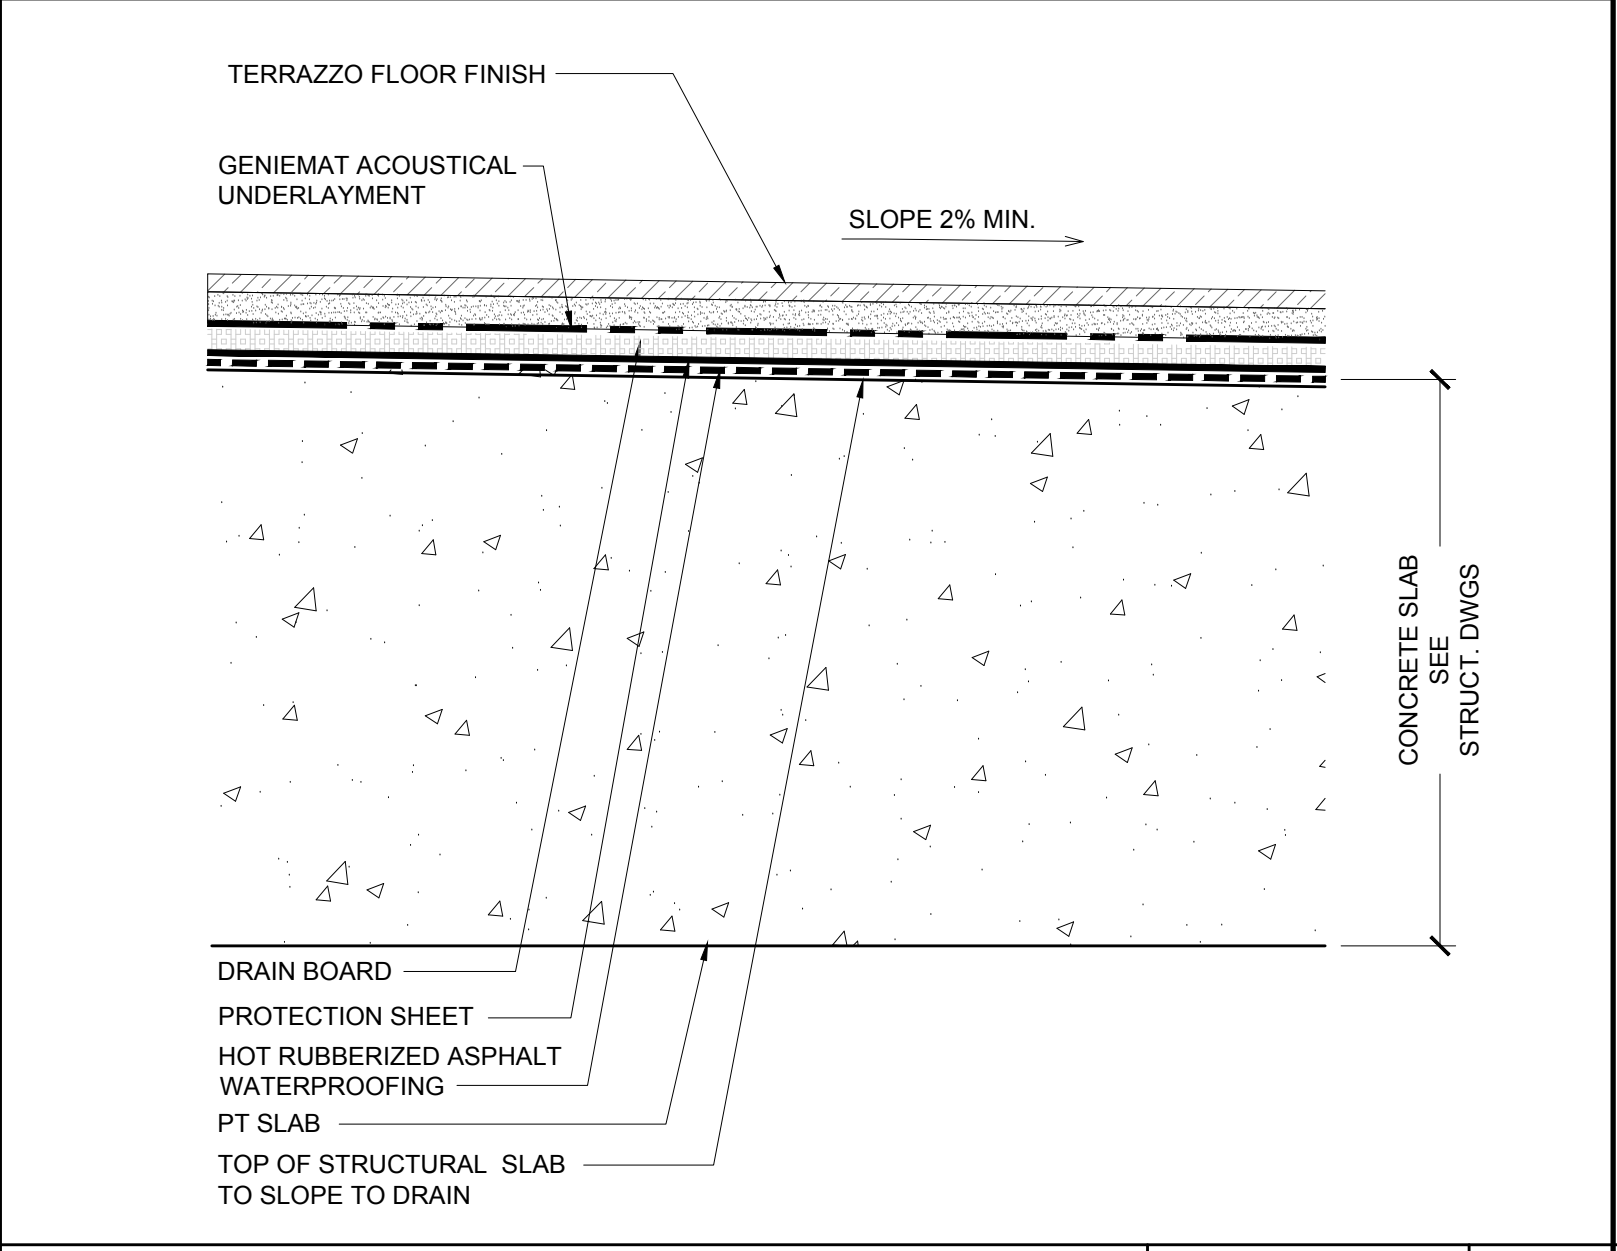

FLOOR DETAIL AT PODIUM LEVEL 2
@ TERRAZO FLOOR FINISH

3\"/>


5

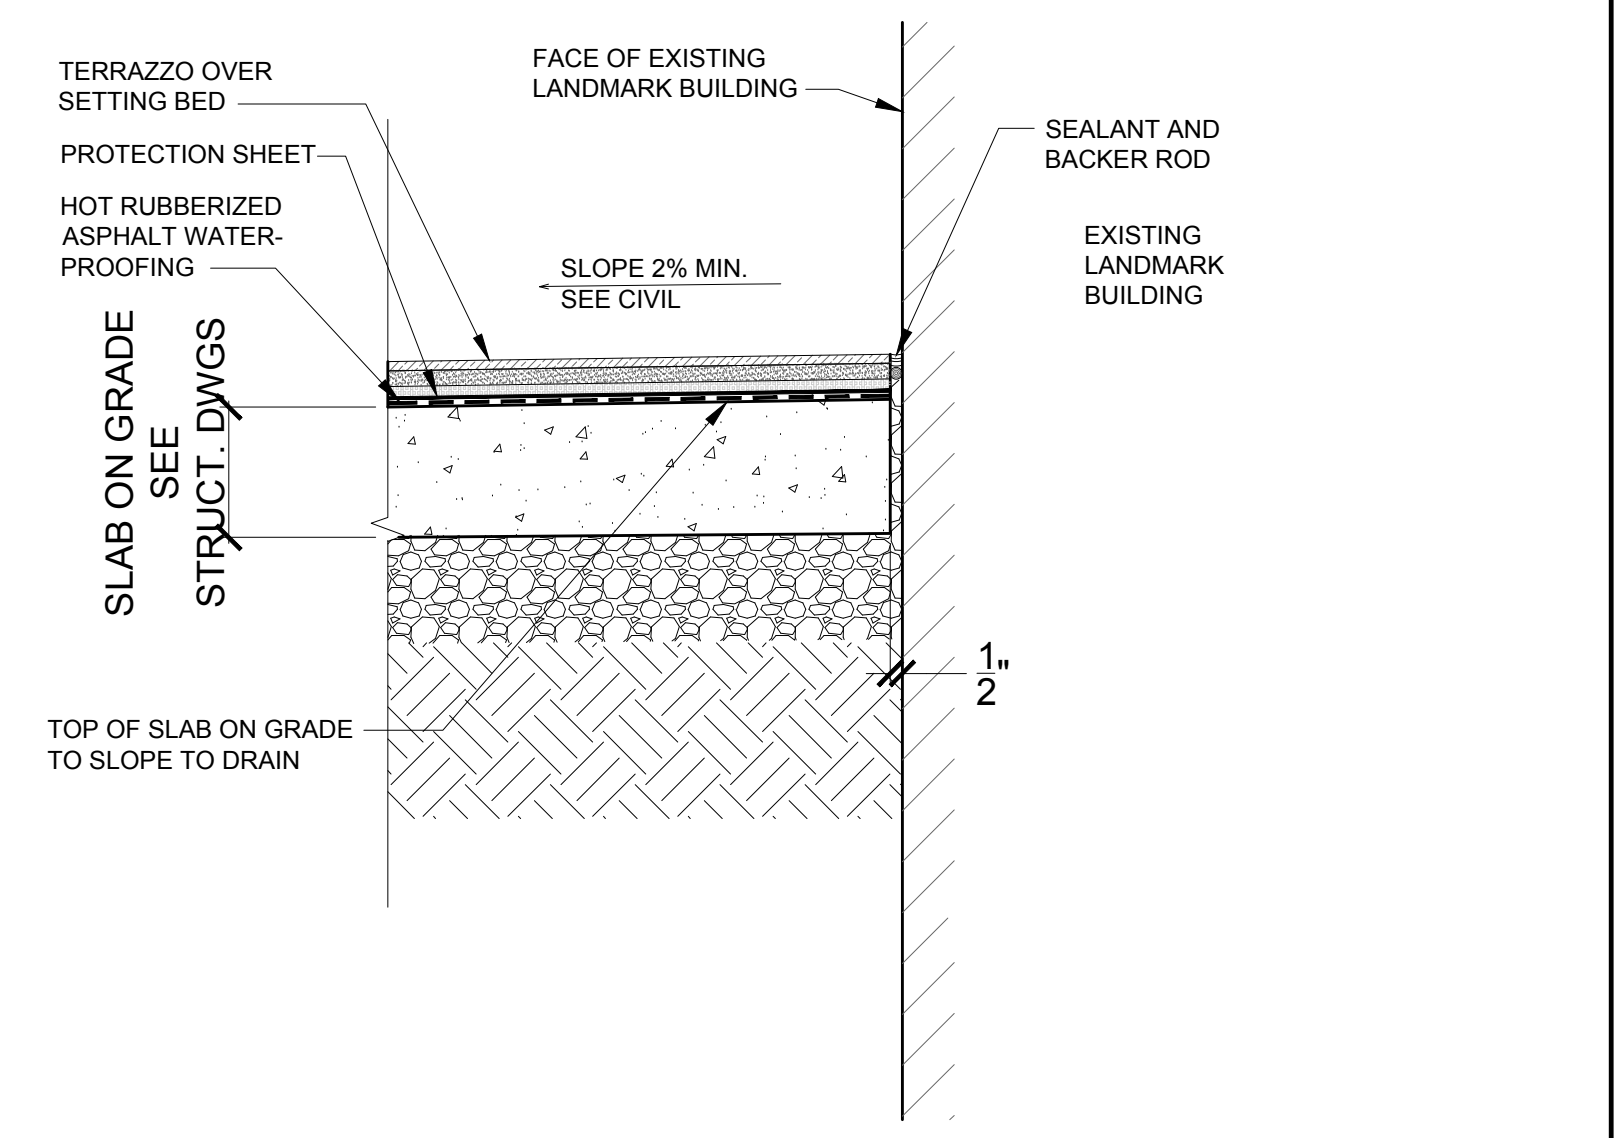

8 TERAZZO GRADE TRANSITION
@ LANDMARK BLDG.

1 1/2" = 1'-0"


4

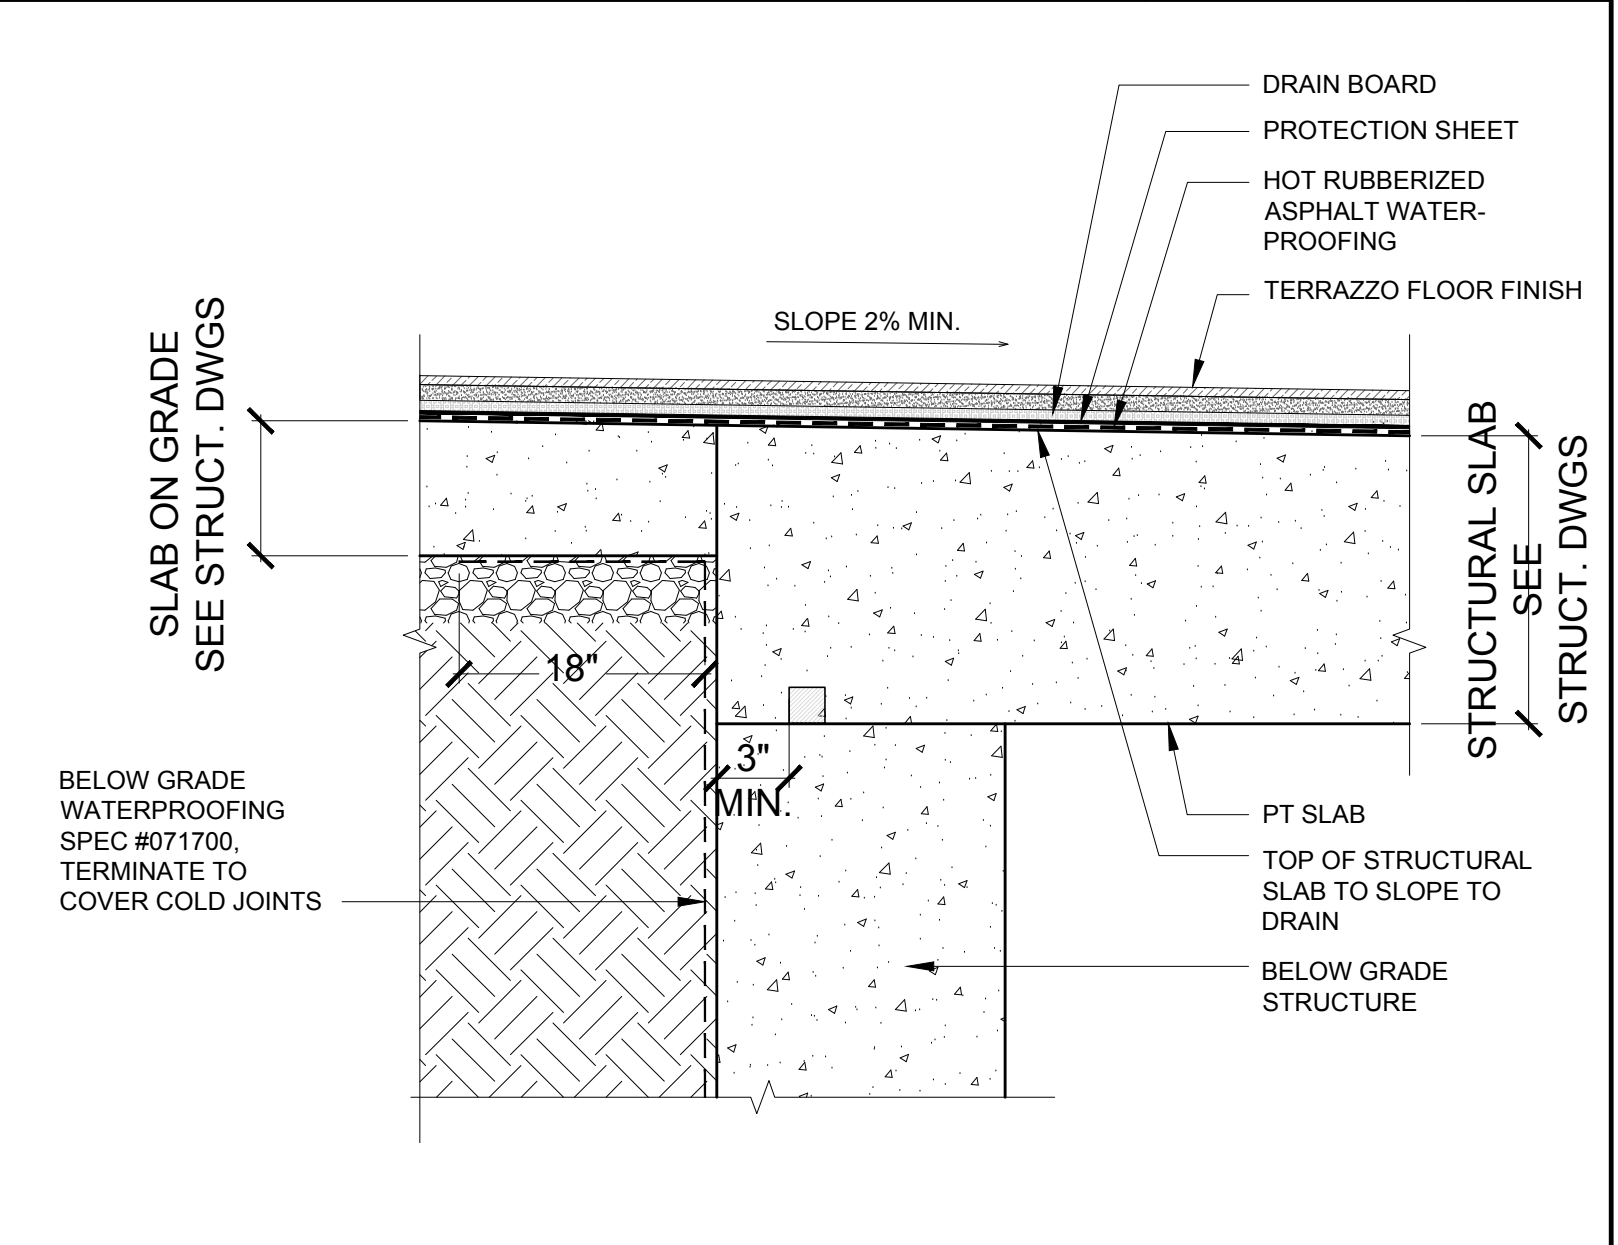

7 TERAZZO
GRADE TRANSITION

1 1/2" = 1'-0"


3

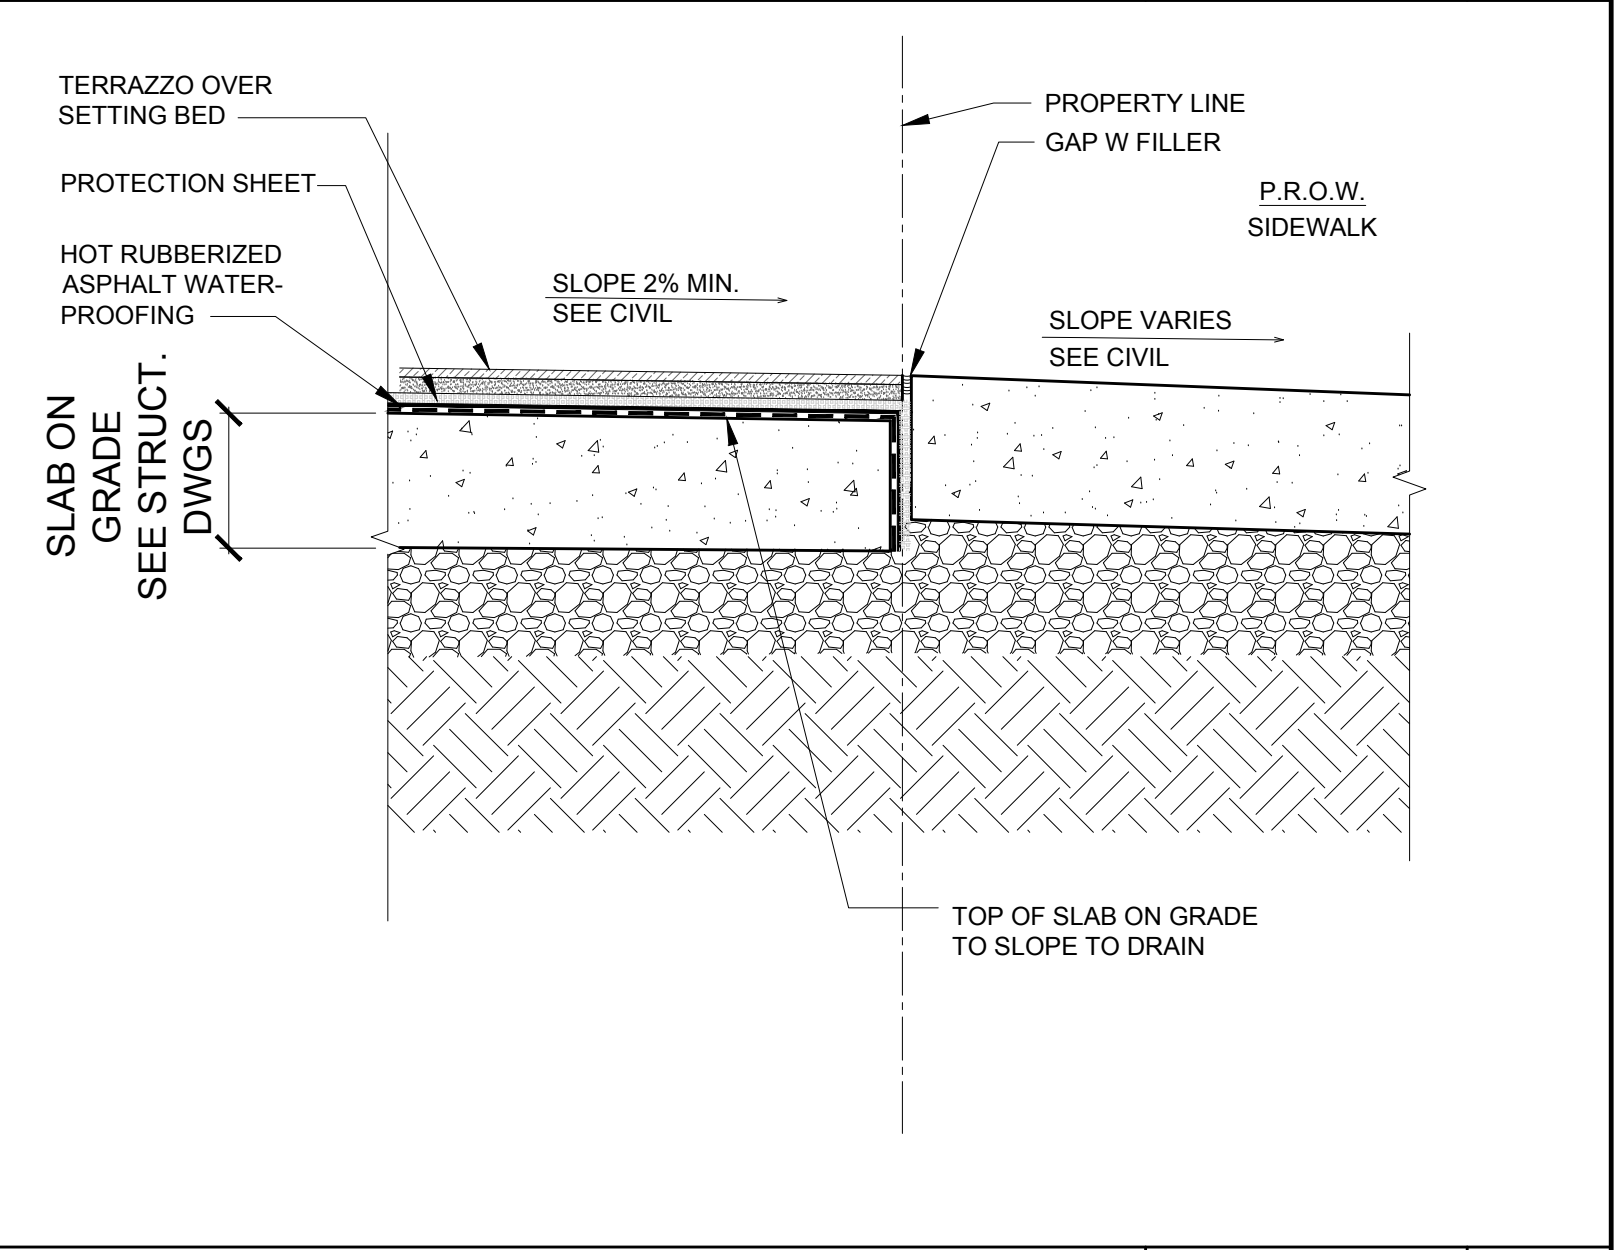

TERAZZO / CONCRETE
GROUND LEVEL

1 1/2" = 1'-0"

2

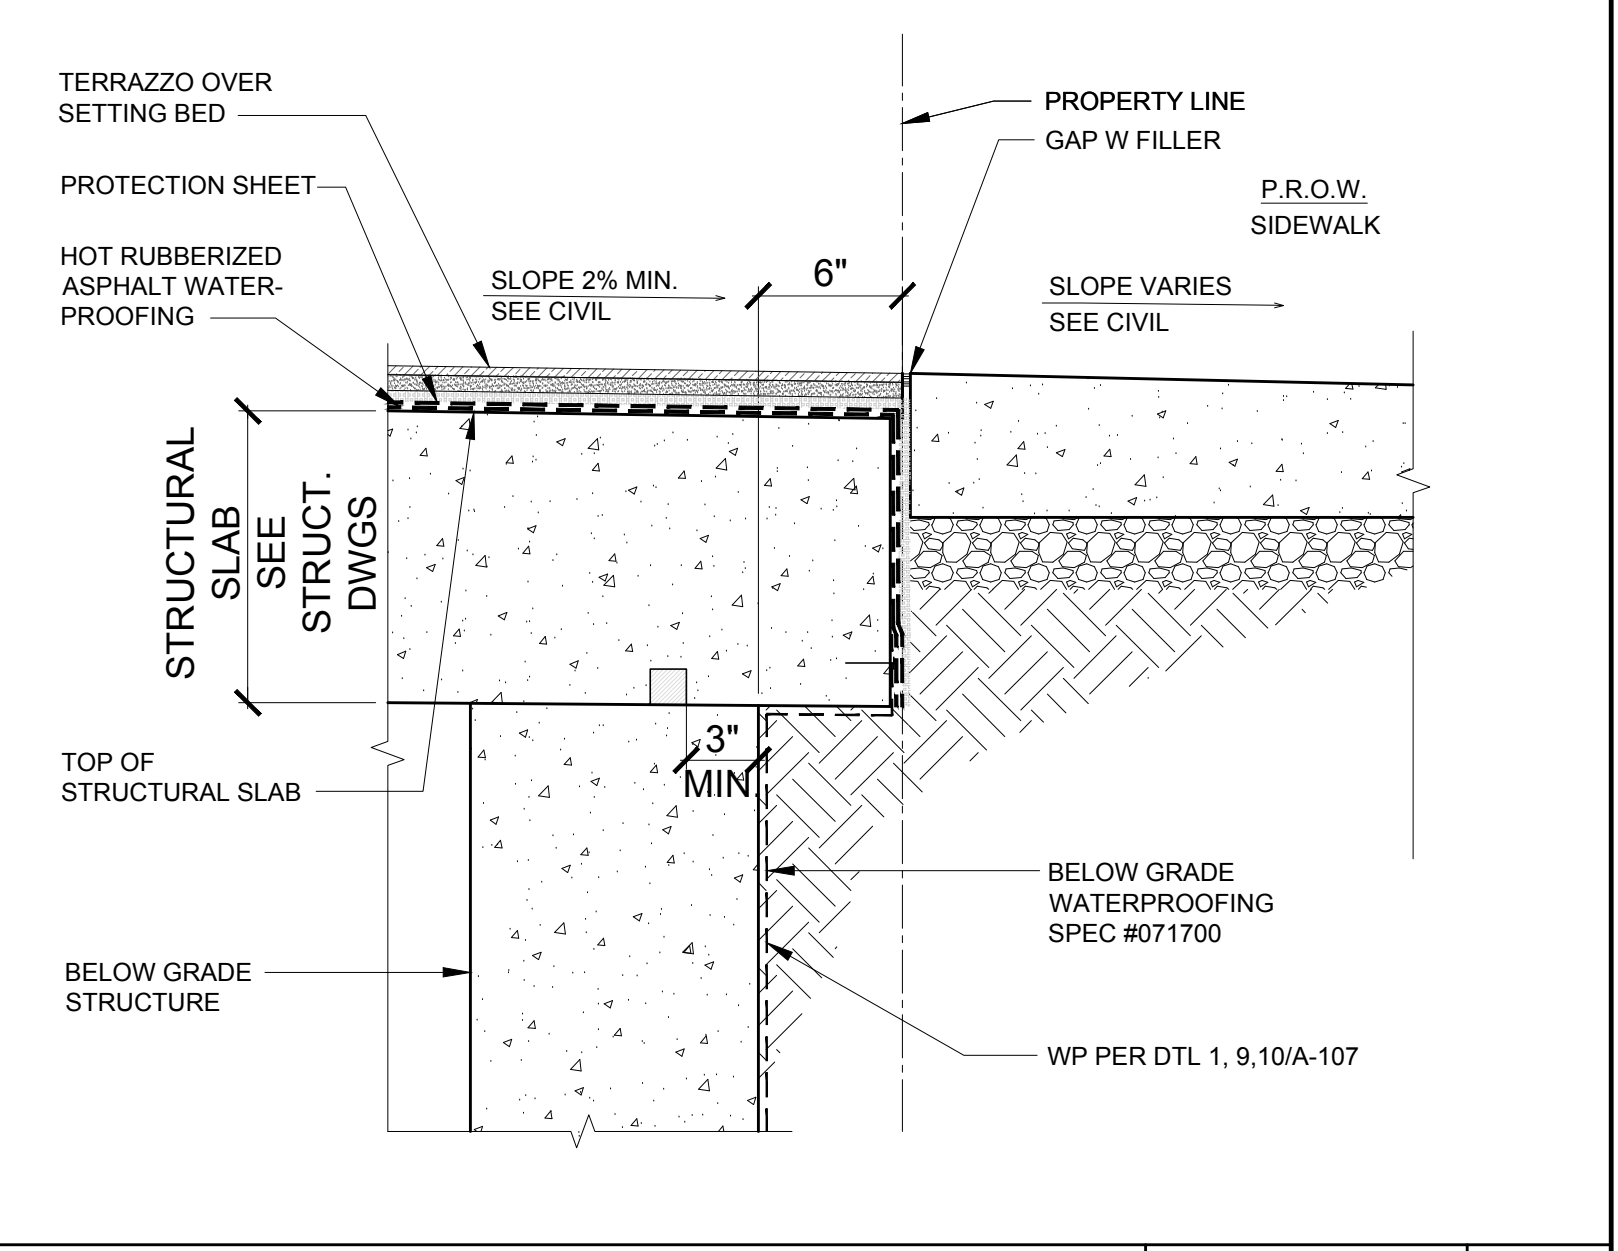

TERAZZO / CONCRETE
GROUND LEVEL AT 7TH STREET

1 1/2" = 1'-0"

1

REVISIONS	DATE	DESCRIPTION
1	05/07/2013	Issued for 02
2	09/04/2015	Revised 03
3	10/20/2015	Revised 04
4	05/27/2016	Revised 05



howard laks architects
1945 hewlett street
santa monica, ca 90401
voice : 310-393-4465
fax : 310-393-2230

CONSULTANTS

710 WILSHIRE BOULEVARD
MIXED-USE HOTEL PROJECT
SANTA MONICA - CALIFORNIA 90401
SITE DETAILS

DRAWN	SKH
CHECKED	HLA
APPROVED	-
SCALE	AS NOTED
SHEET	

A-130

DATE June 25, 2013
PROJECT NUMBER HLA 00000000-00000