


ENLARGED RCP TYP. GUEST ROOM D-1/D-2/D-3

1/4" = 1'-0"


5

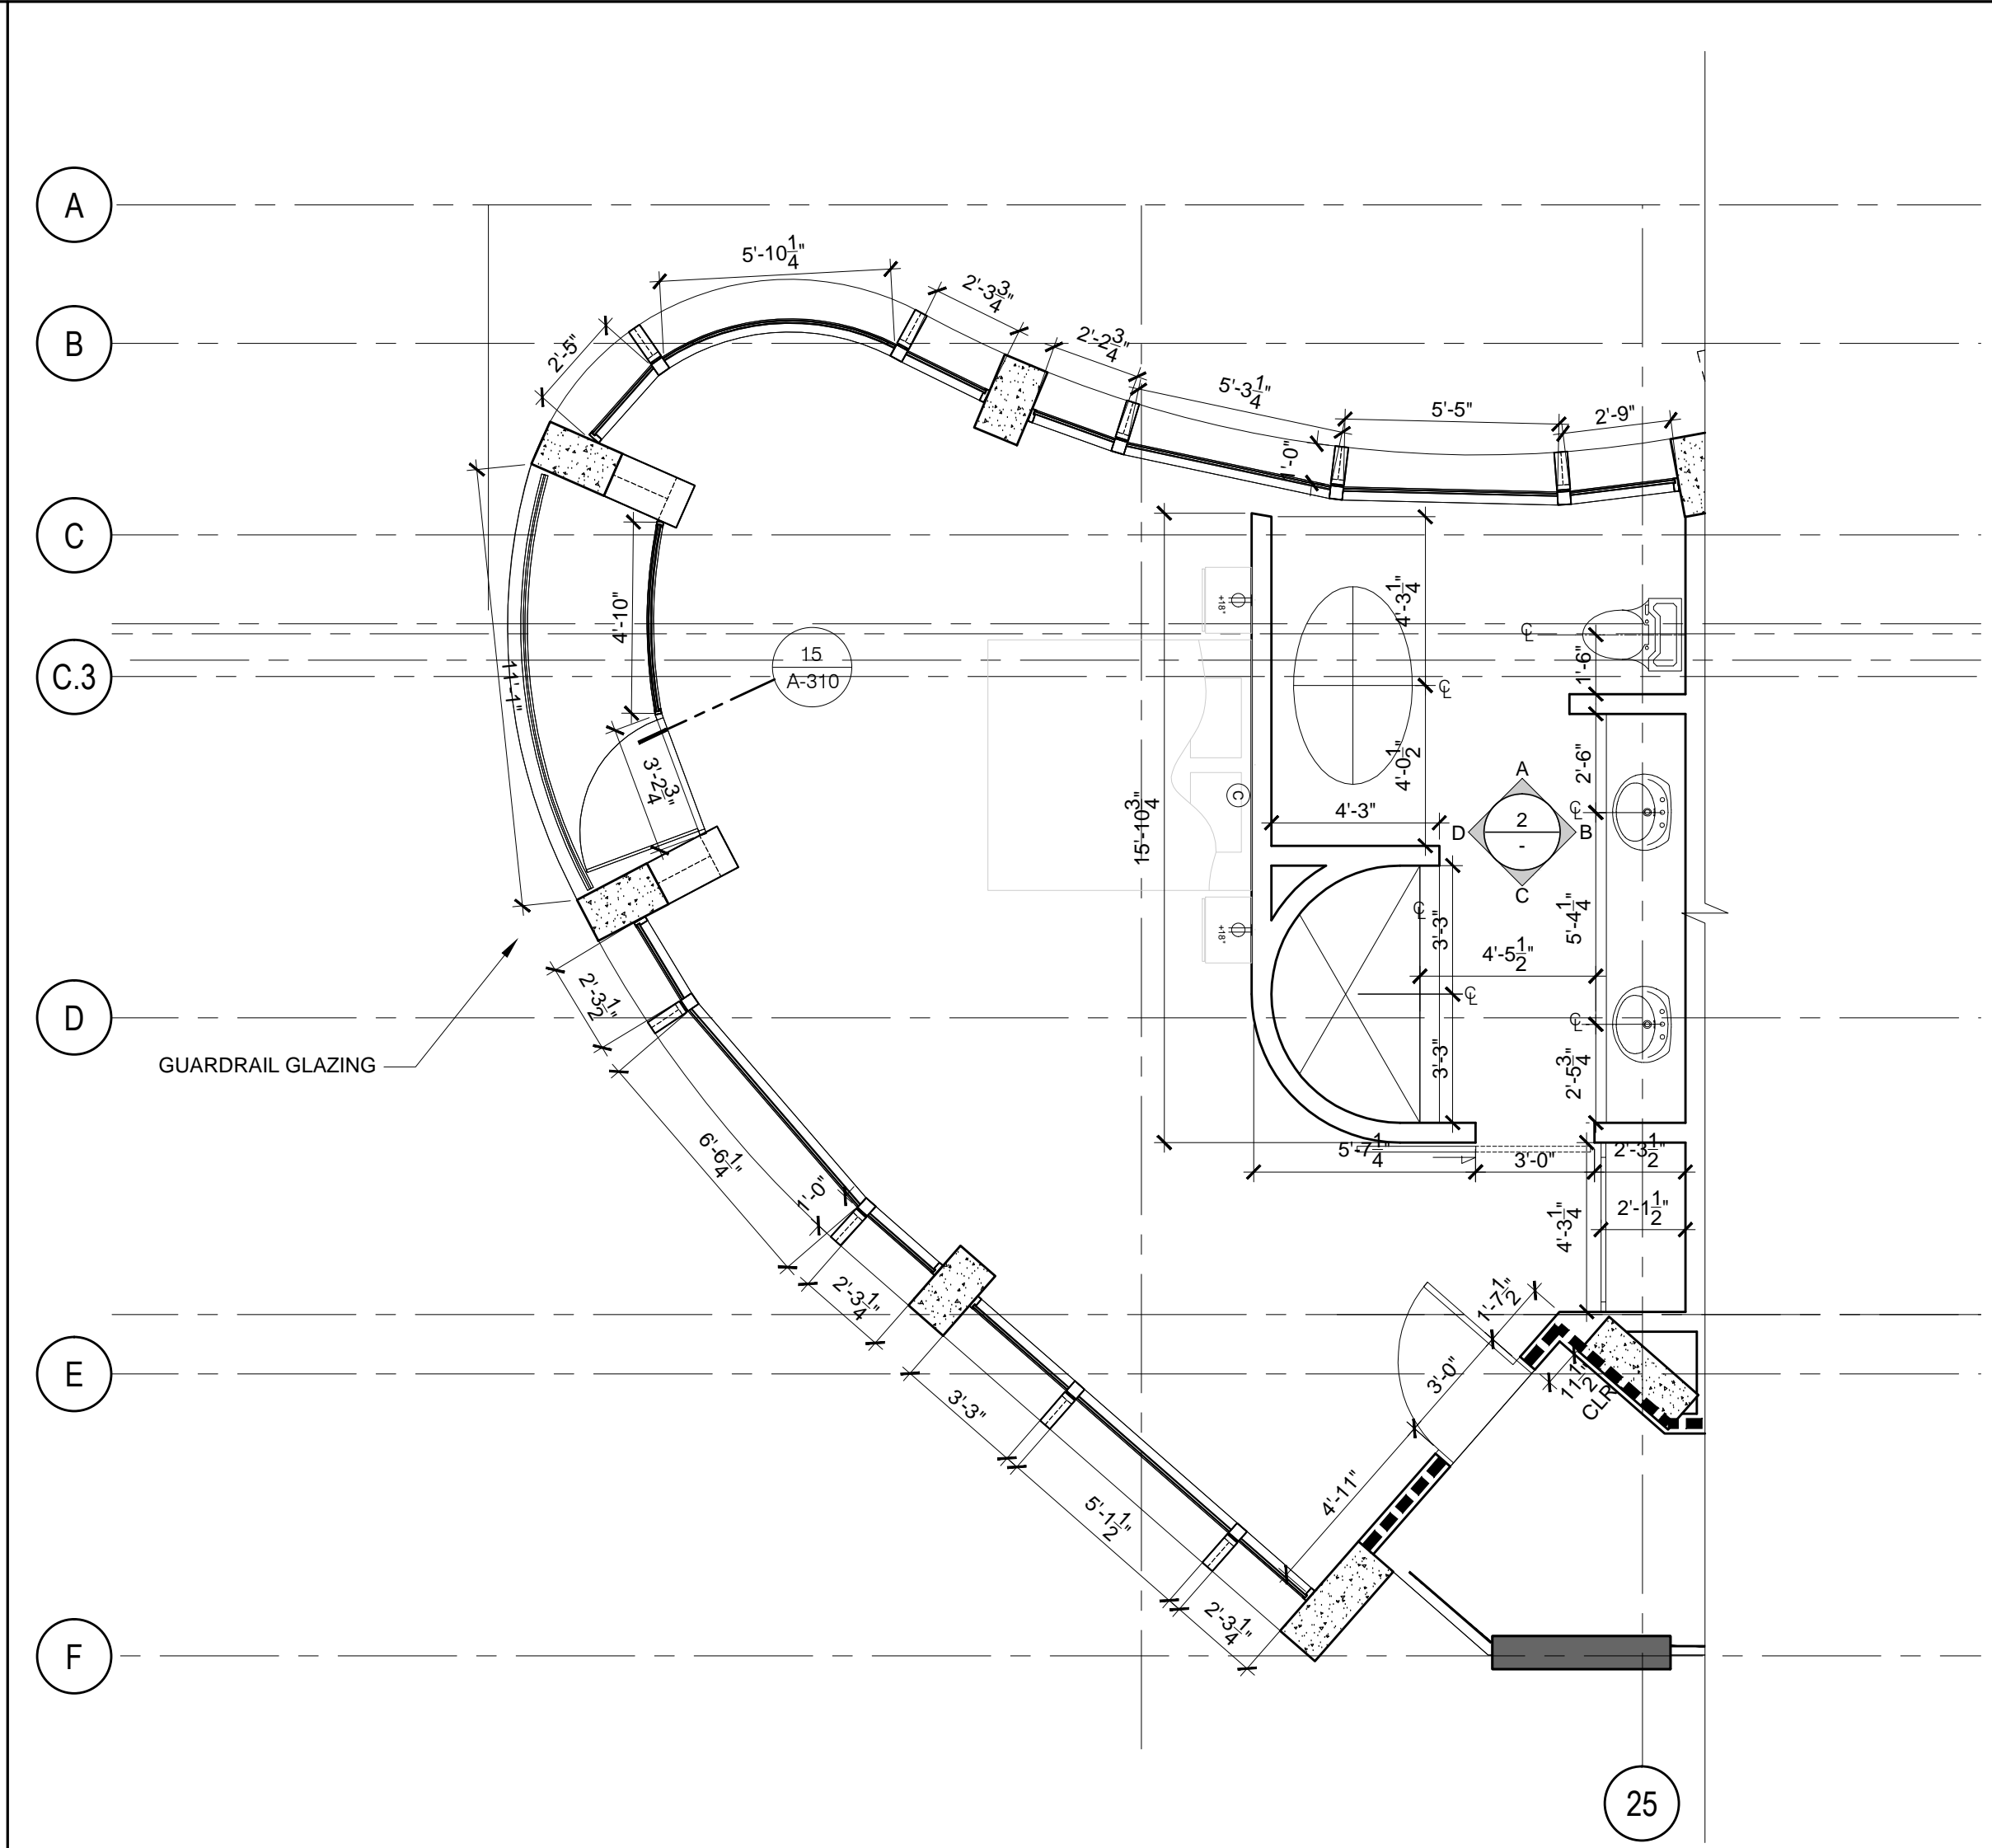

ENLARGED TYP. GUEST SUITE D-3

1/4" = 1'-0"


4

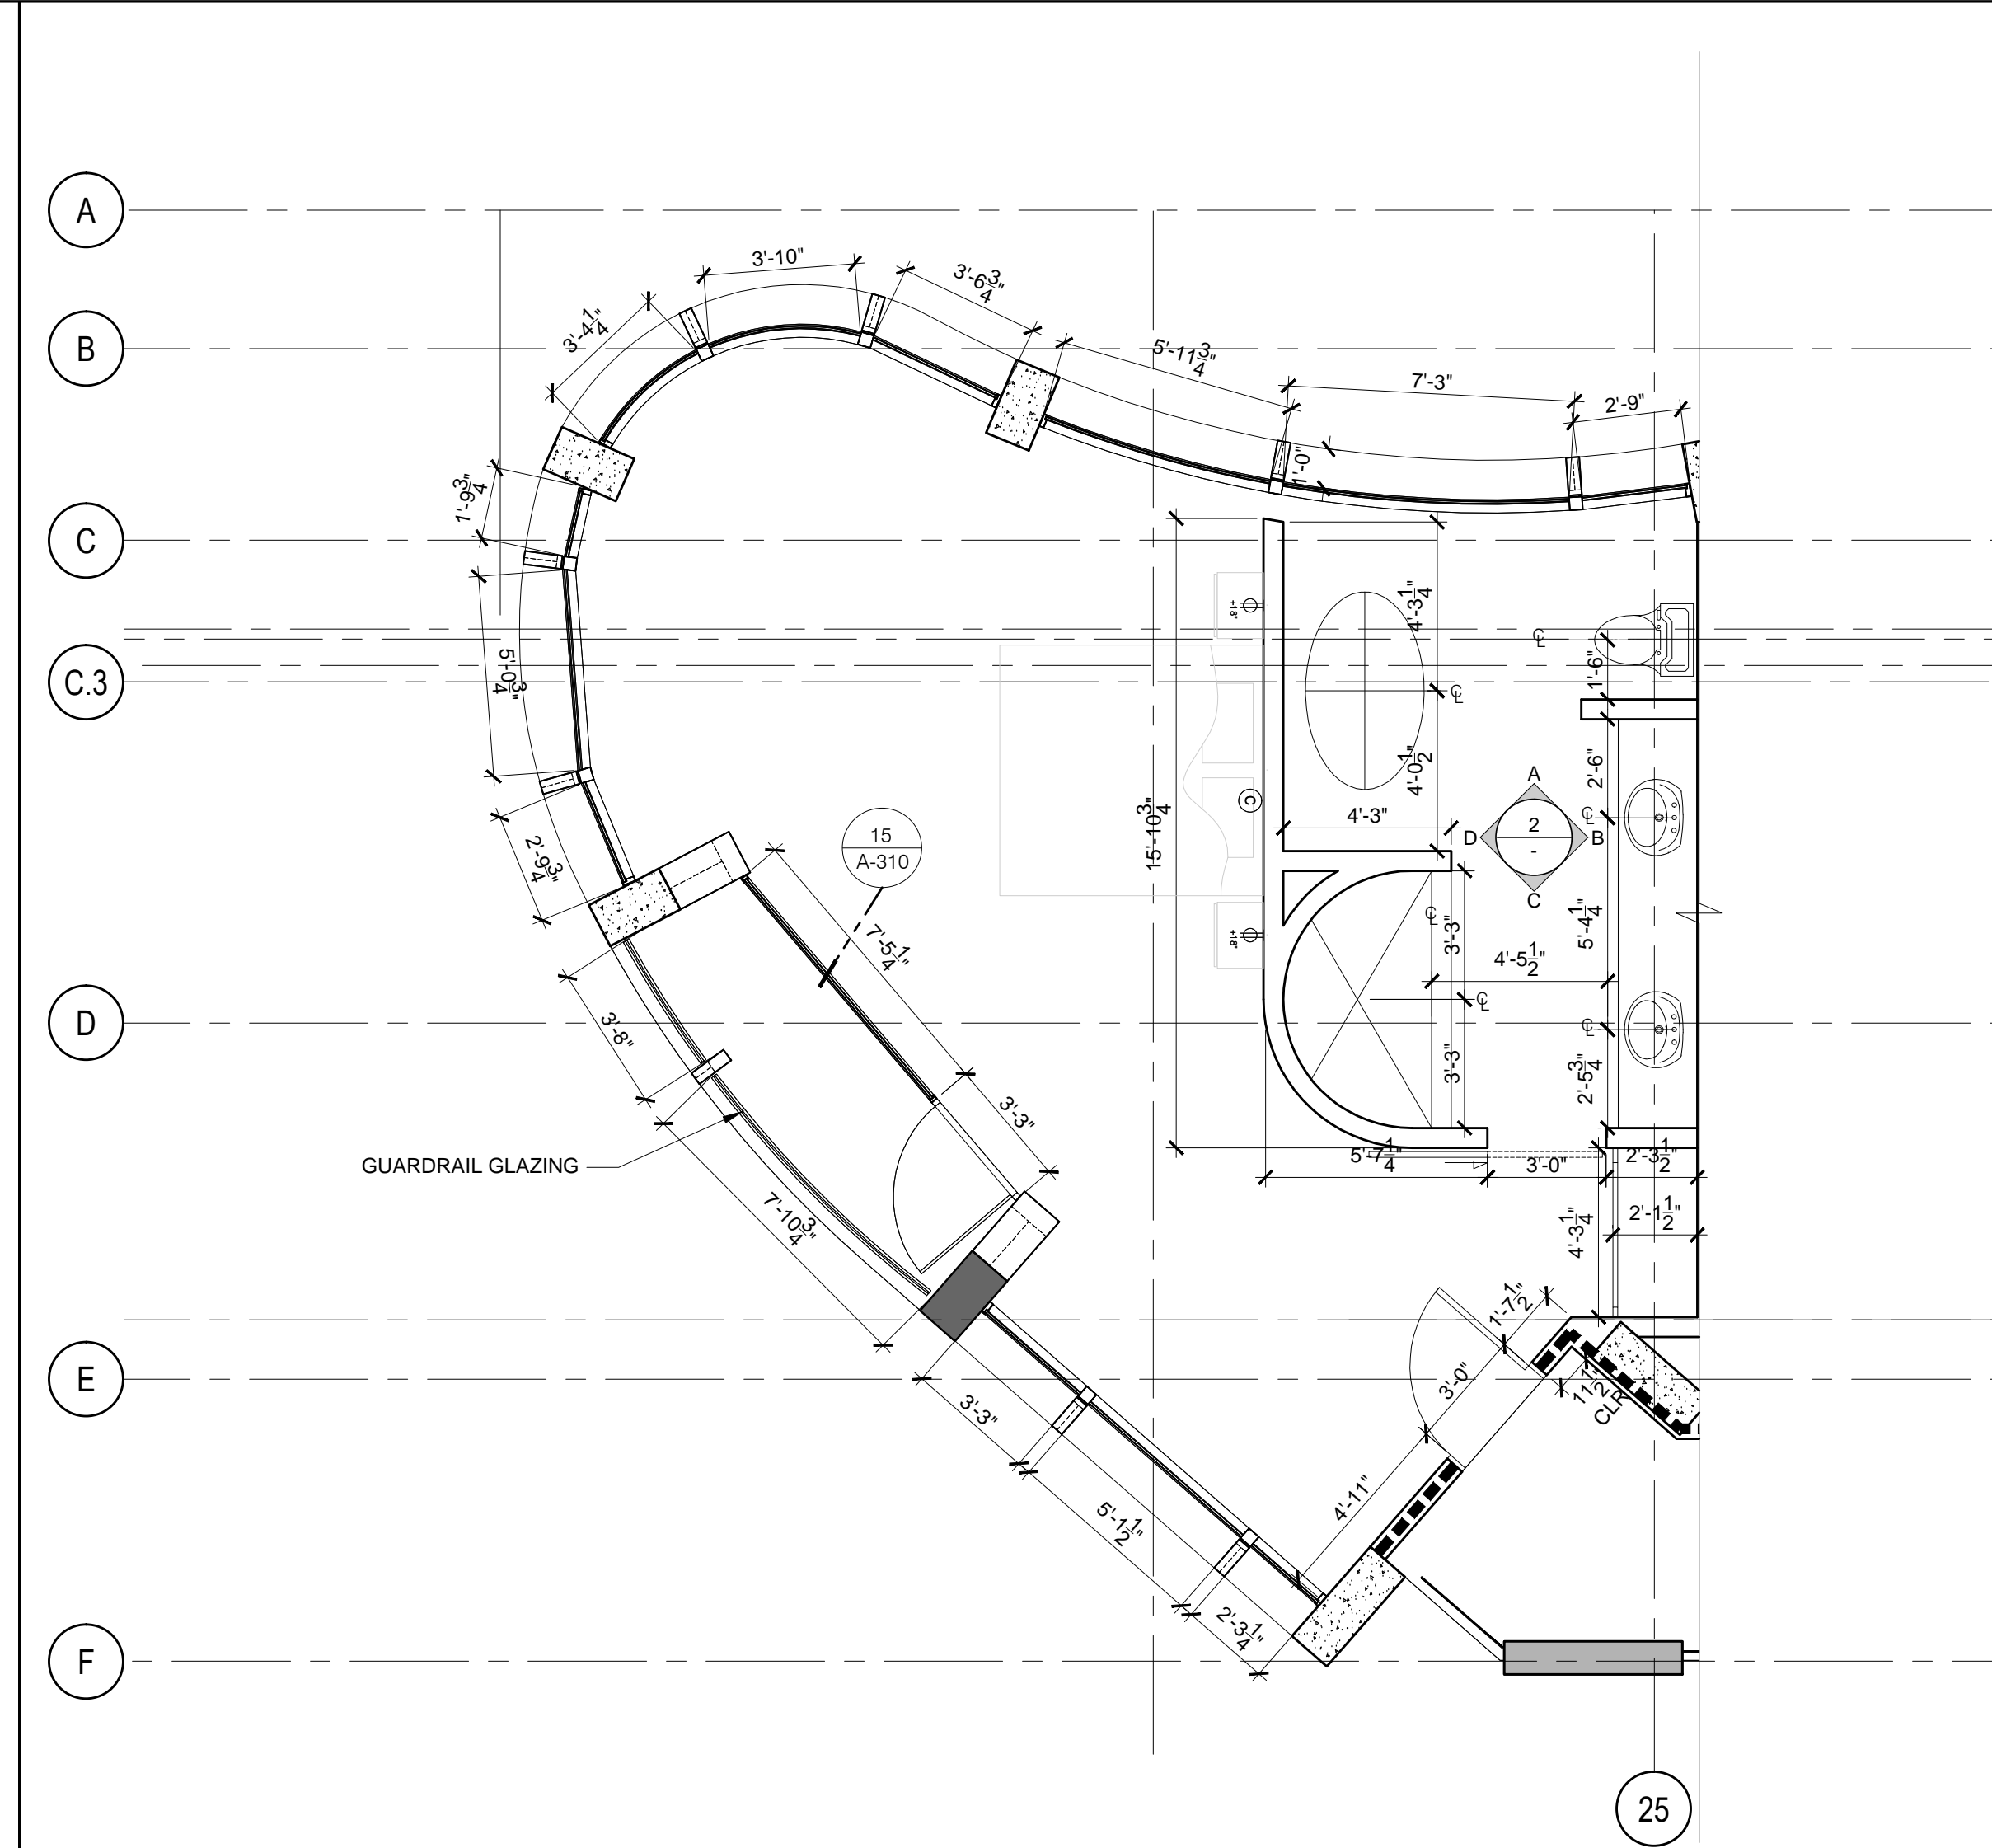

ENLARGED TYP. GUEST SUITE D-2

1/4" = 1'-0"


3

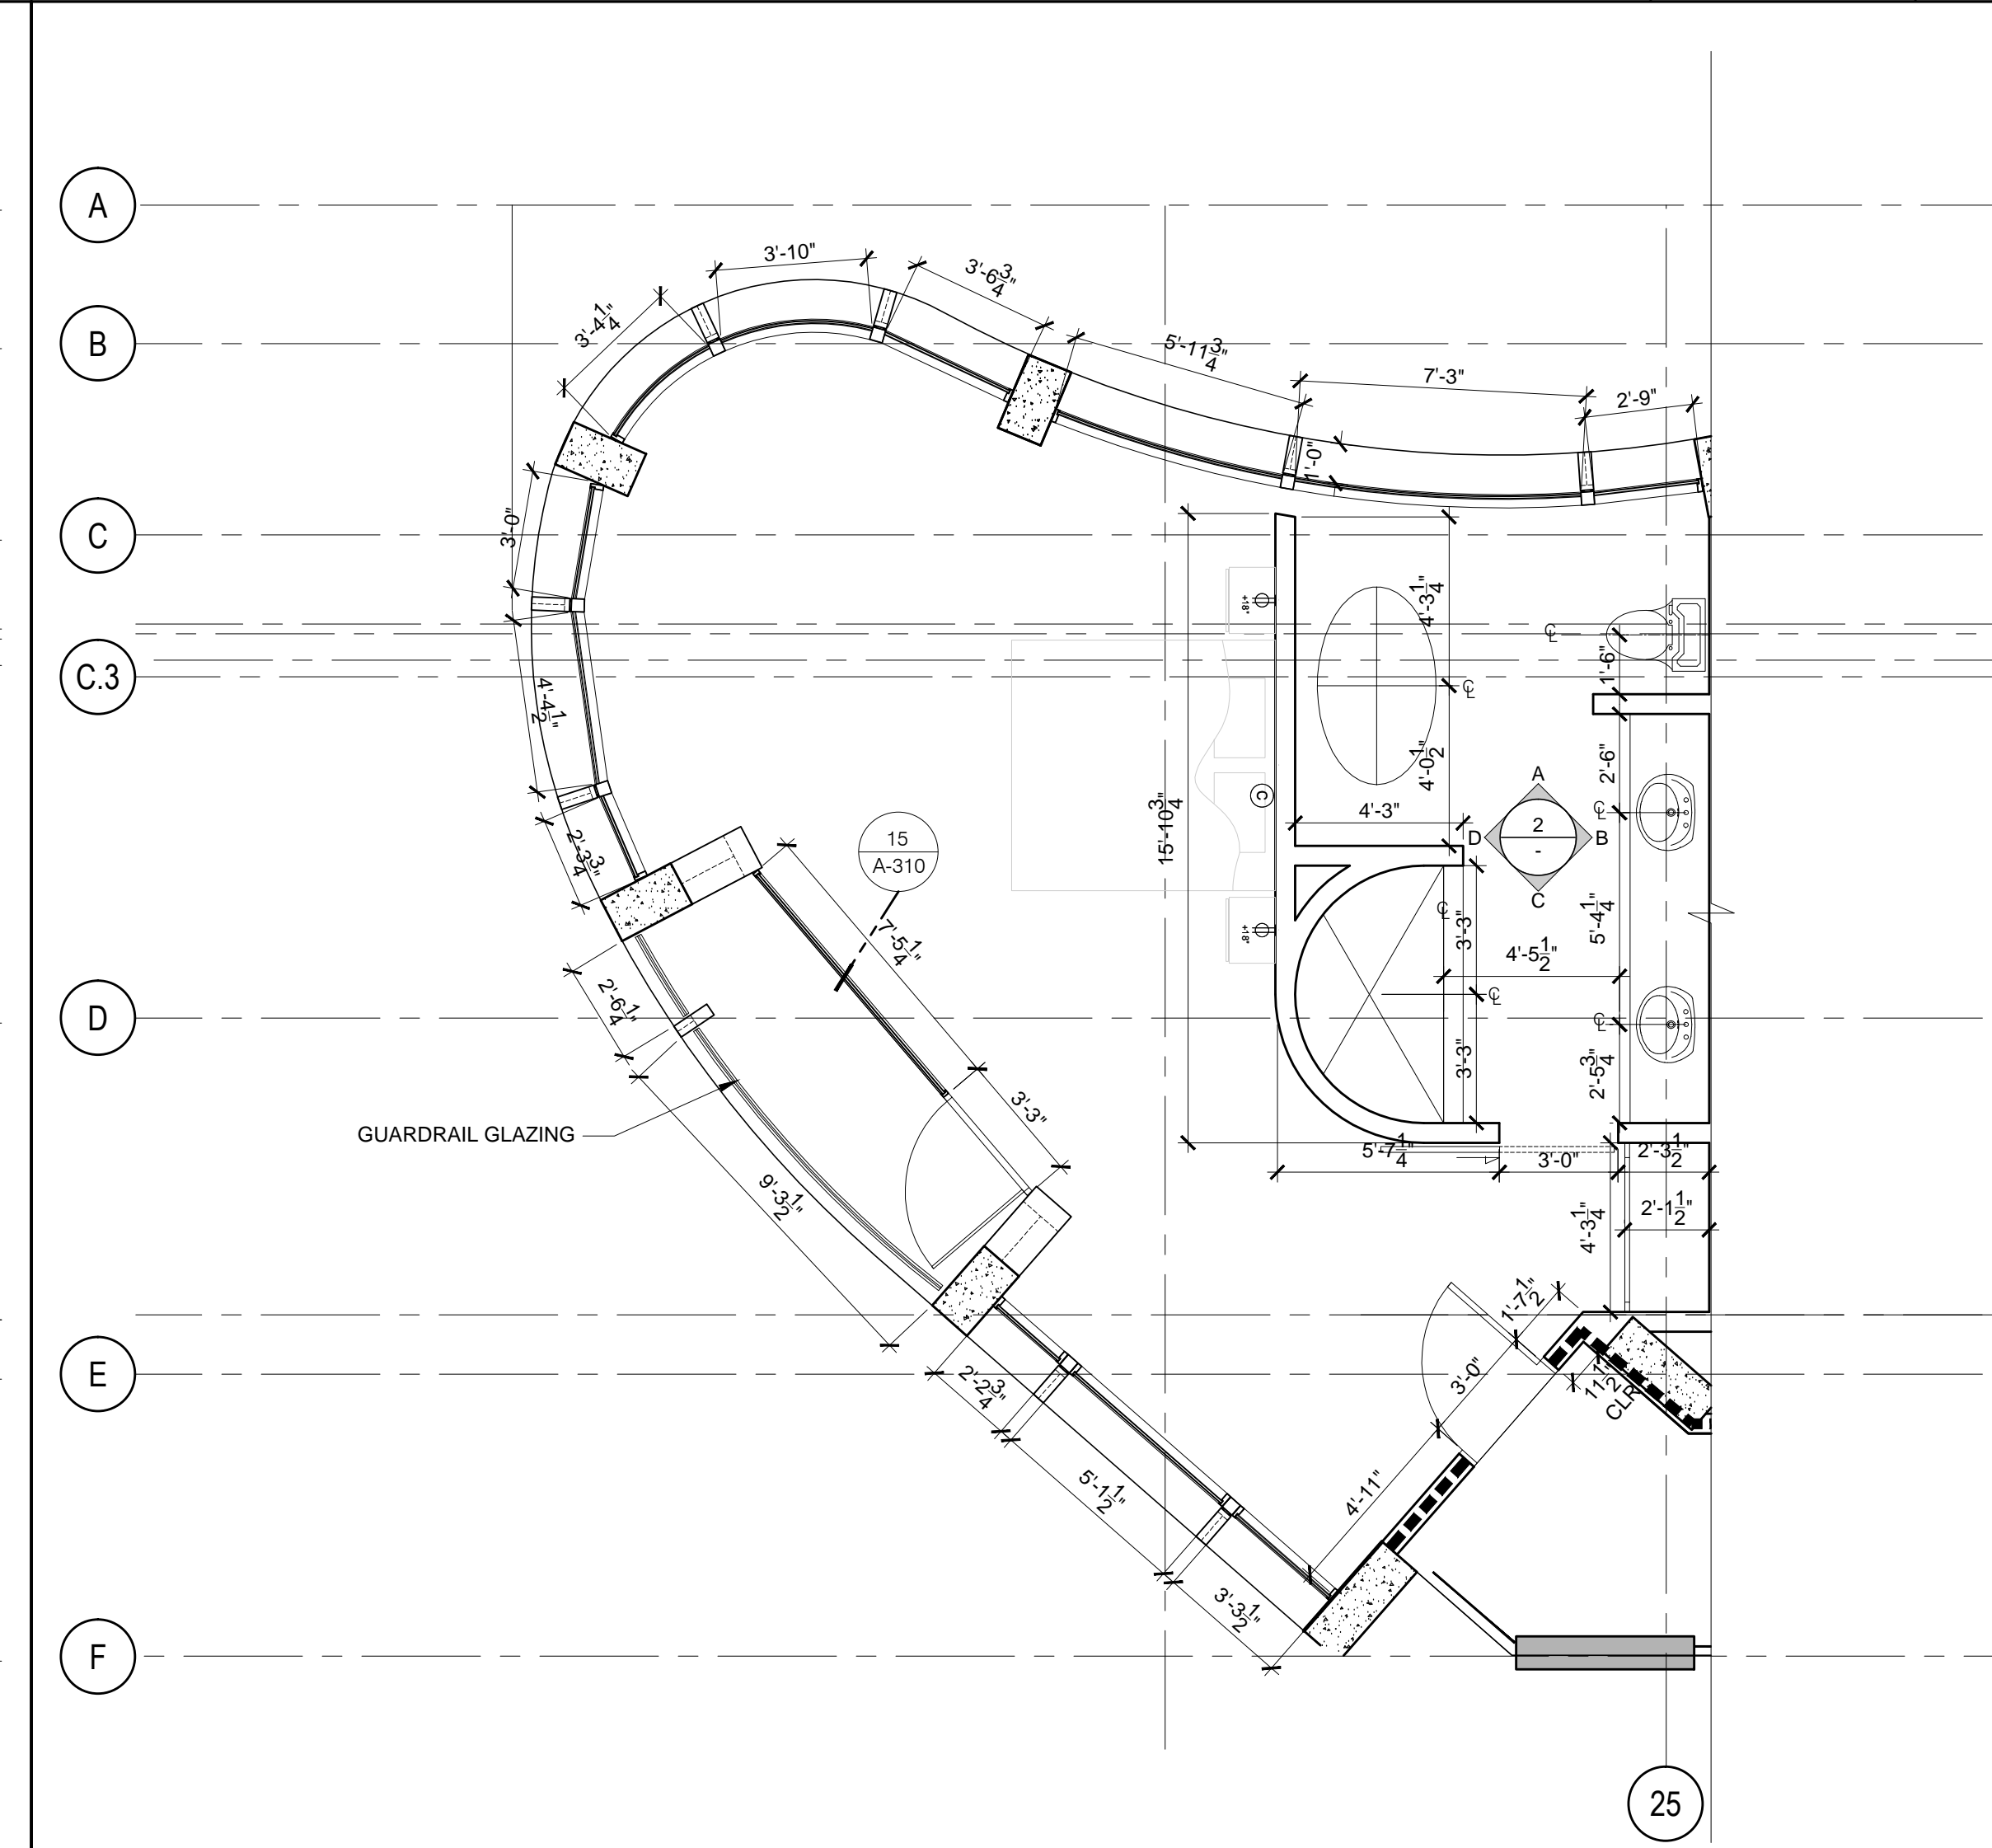

ENLARGED TYP. GUEST SUITE D-1

1/4" = 1'-0"

1

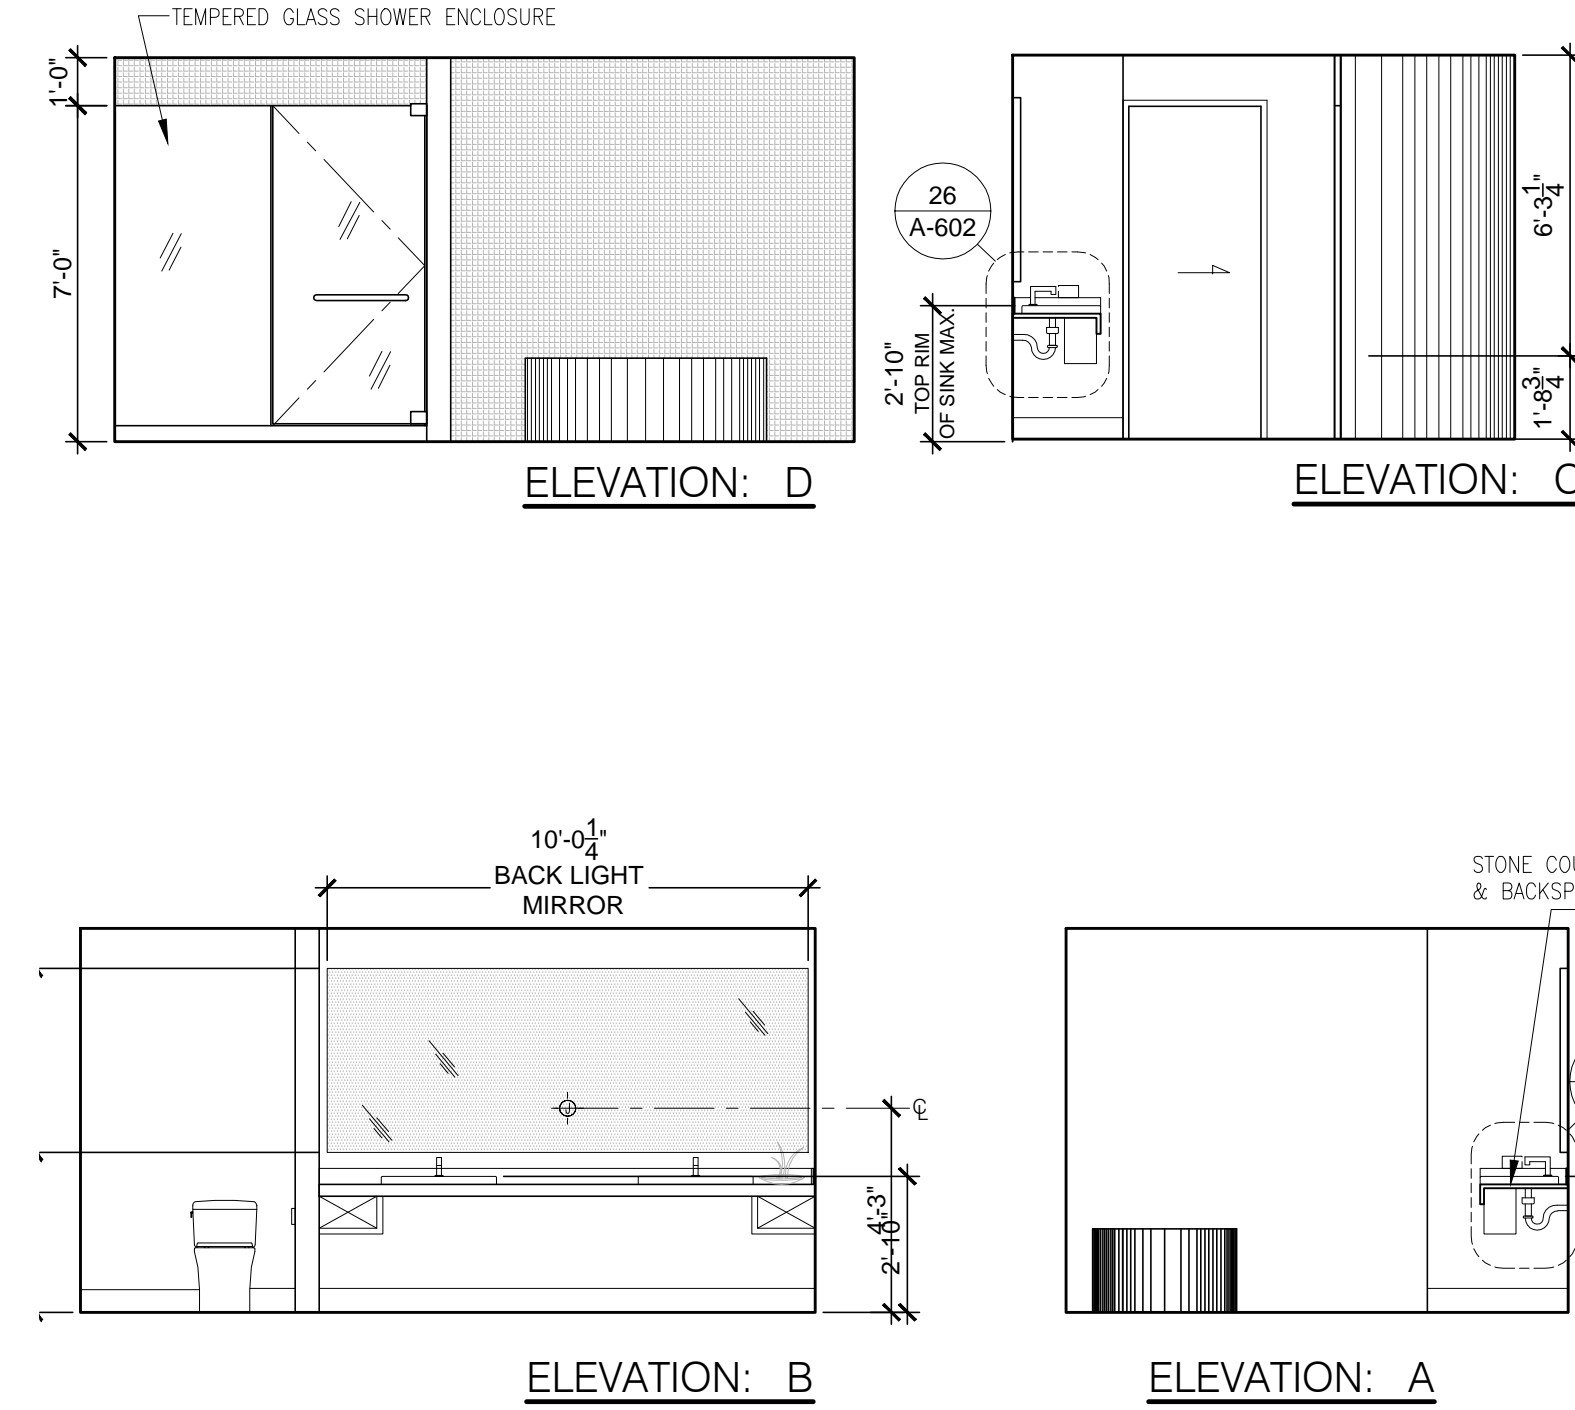

TYPICAL BATHROOM ELEVATIONS

1/4" = 1'-0"

2

DESIGN	DATE	DESCRIPTION
BY	05/07/2013	Revision 02
05/07/2013	Revision 03	
05/07/2013	Revision 04	
05/07/2013	Revision 05	



howard laks architects
1545 Inglethorpe Street
Santa Monica, CA 90401
voice : 310-393-4465
fax : 310-393-2230

CONSULTANTS

710 WILSHIRE BOULEVARD
MIXED-USE HOTEL PROJECT
SANTA MONICA - CALIFORNIA, 90401
ENLARGED GUEST SUITE PLANS

DRAWN	SKH / SC
CHECKED	HLA
APPROVED	-
SCALE	AS NOTED
SHEET	
A-224	
DATE	June 25, 2013
PROJECT NUMBER	HLA_00000000-00000