



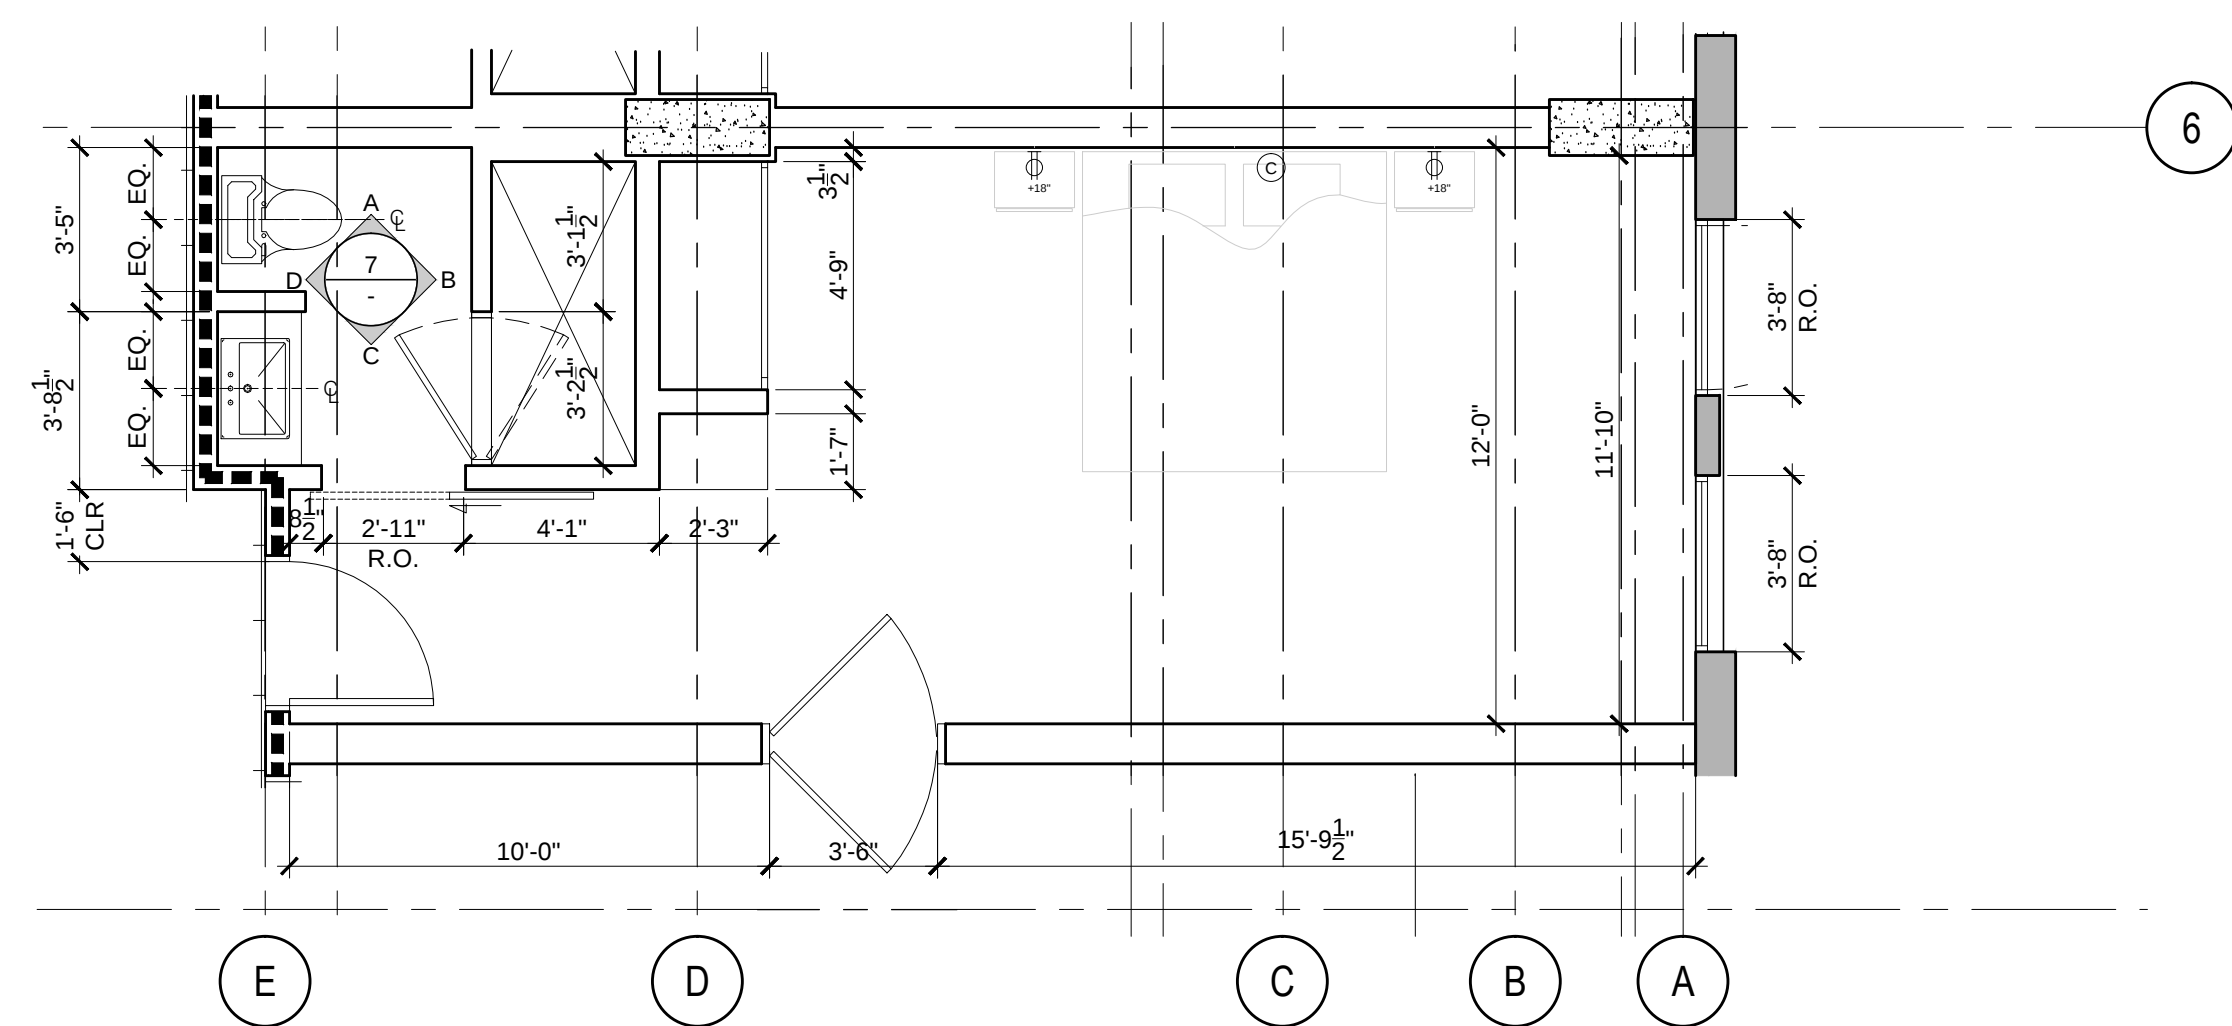


ENLARGED TYP. GUEST ROOM E-2.20

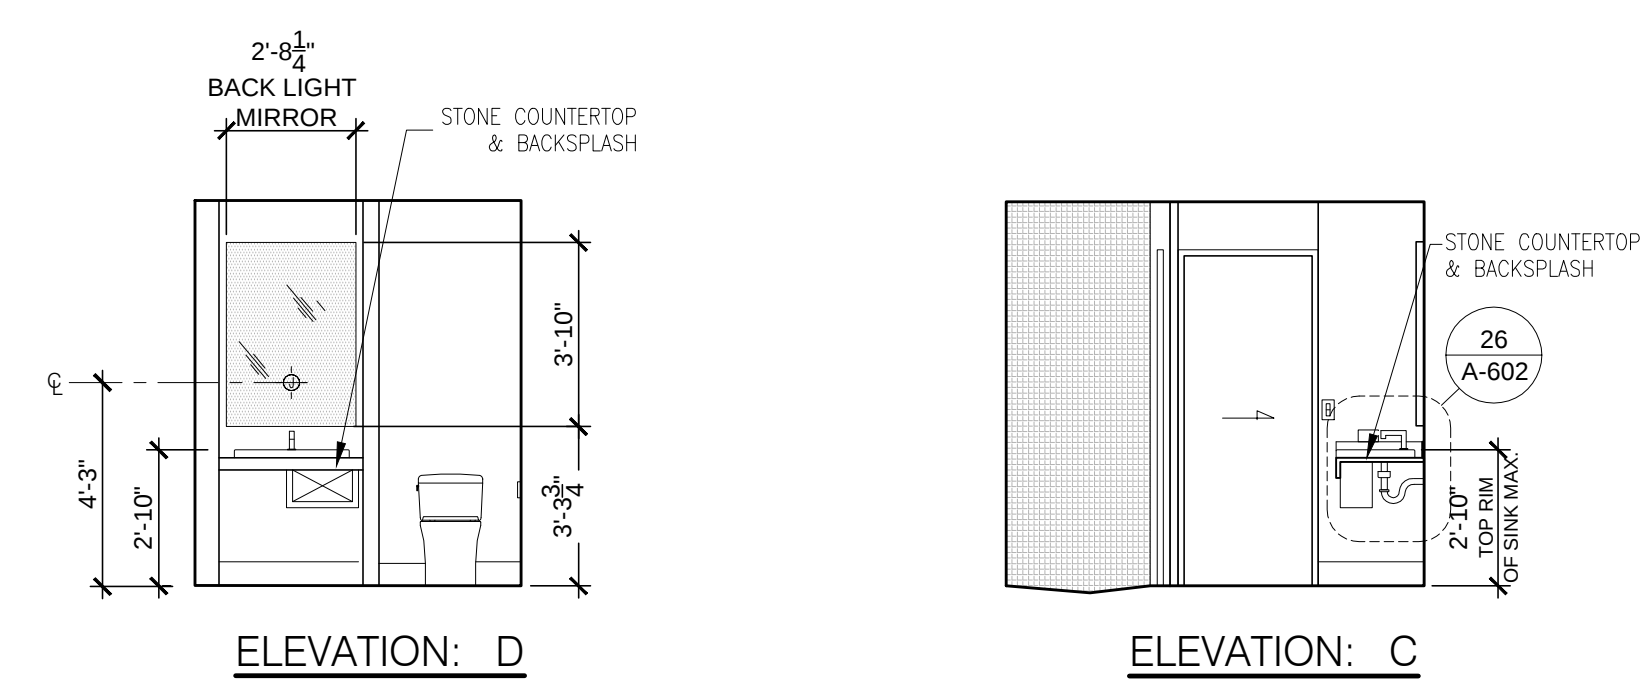


ELEVATION: D

ELEVATION: C

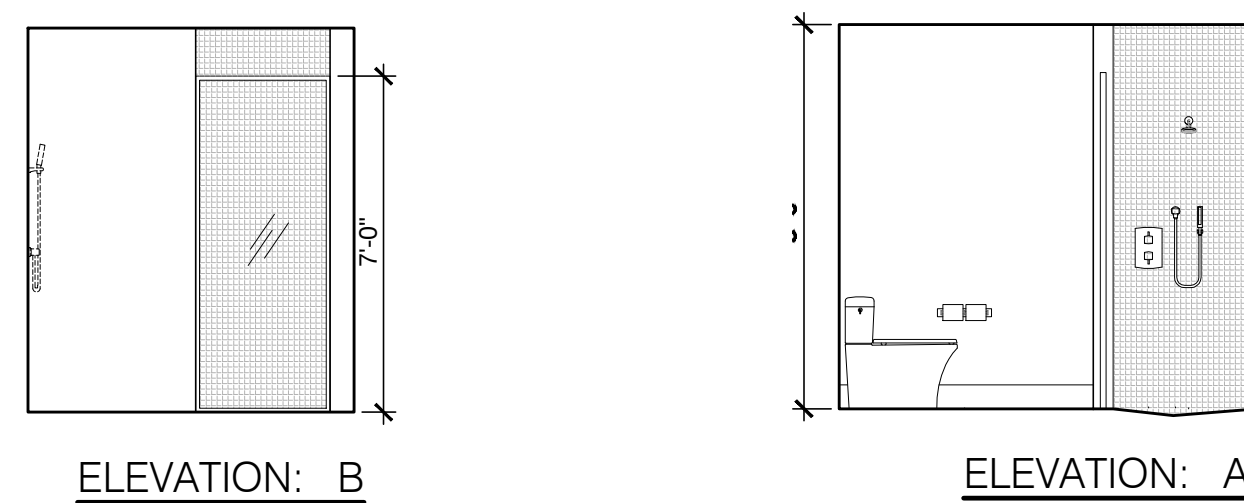


ELEVATION: E


ELEVATION: A

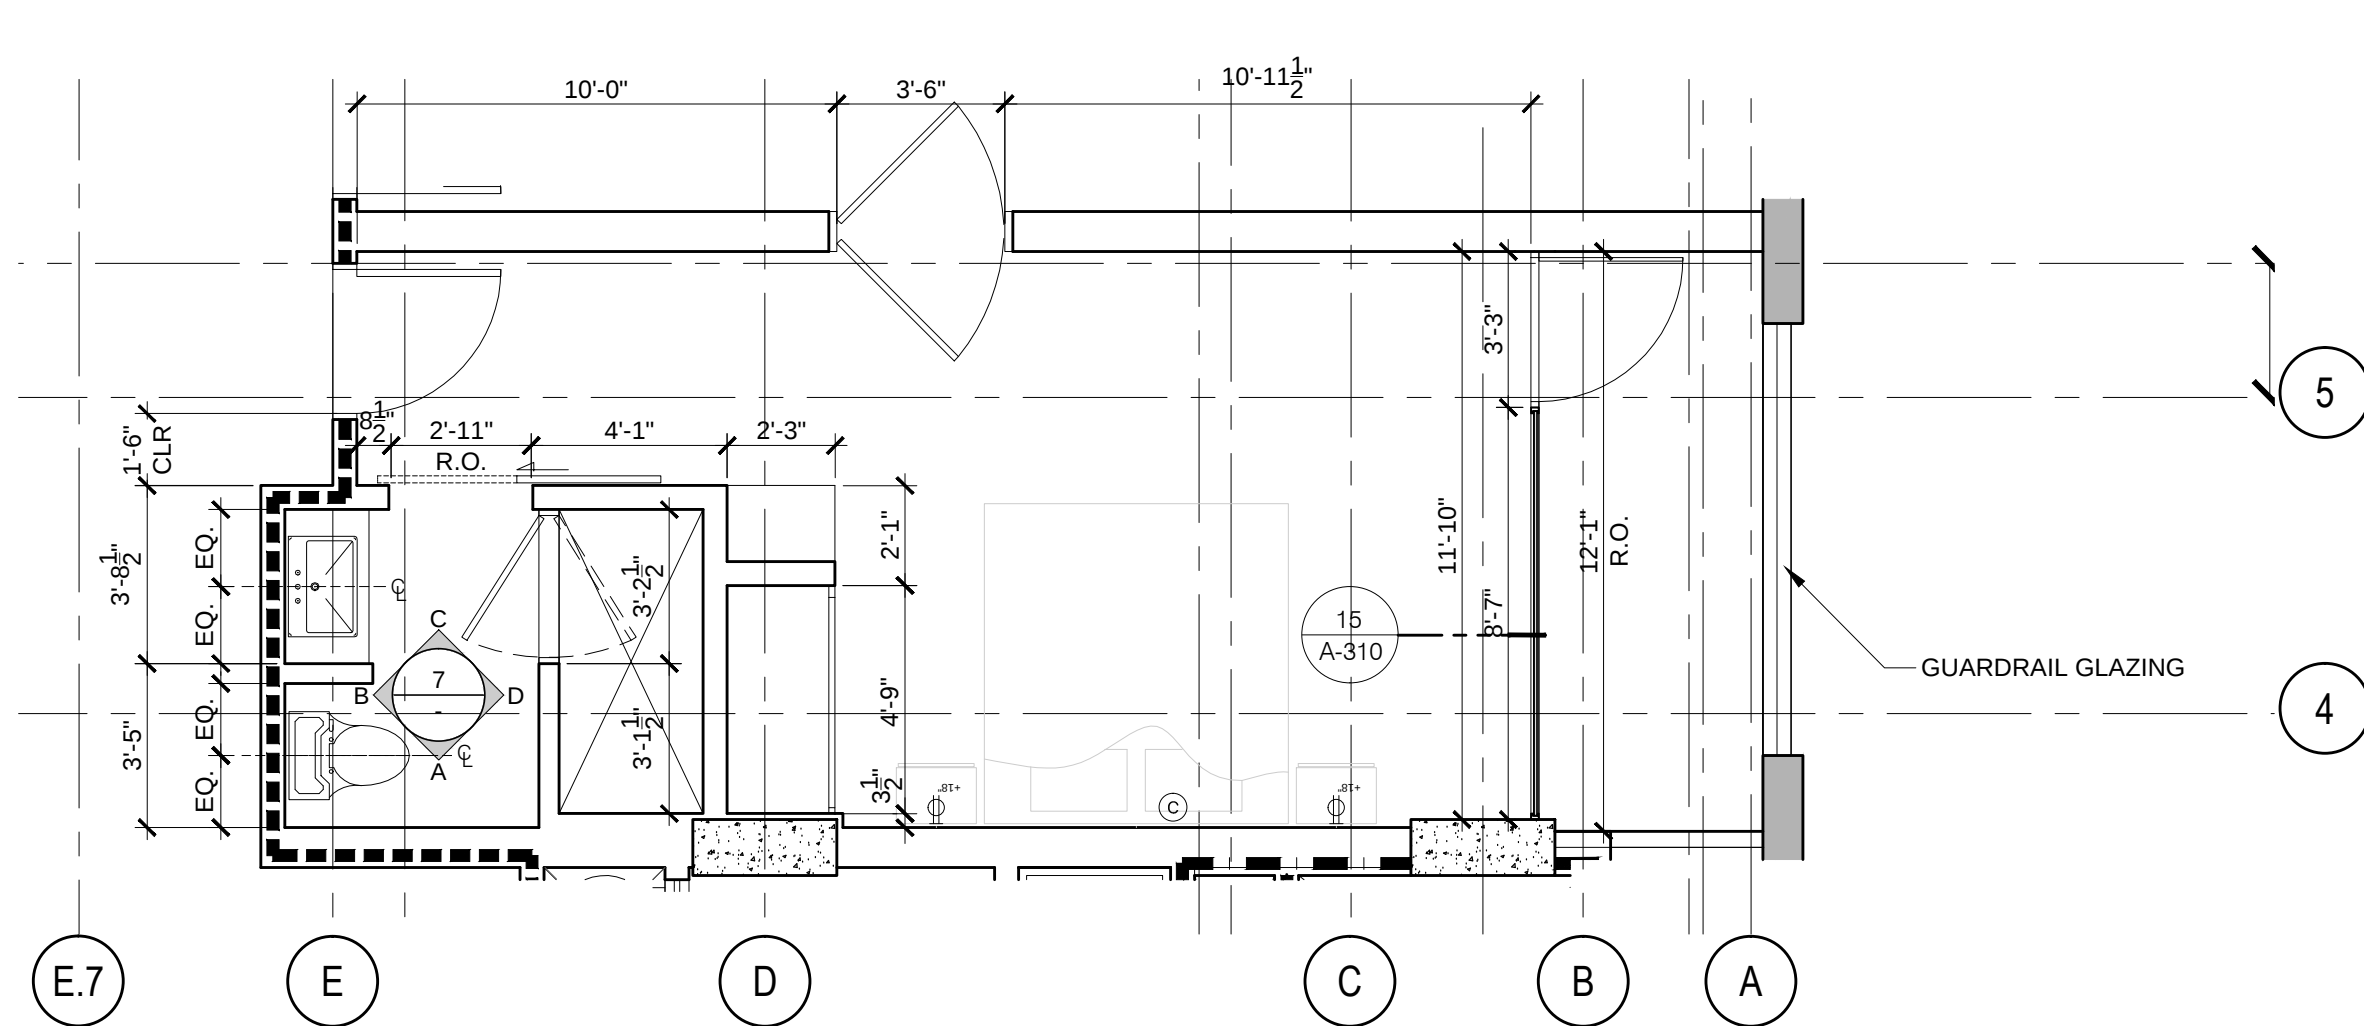


ENLARGED TYP. GUEST ROOM E-1.20

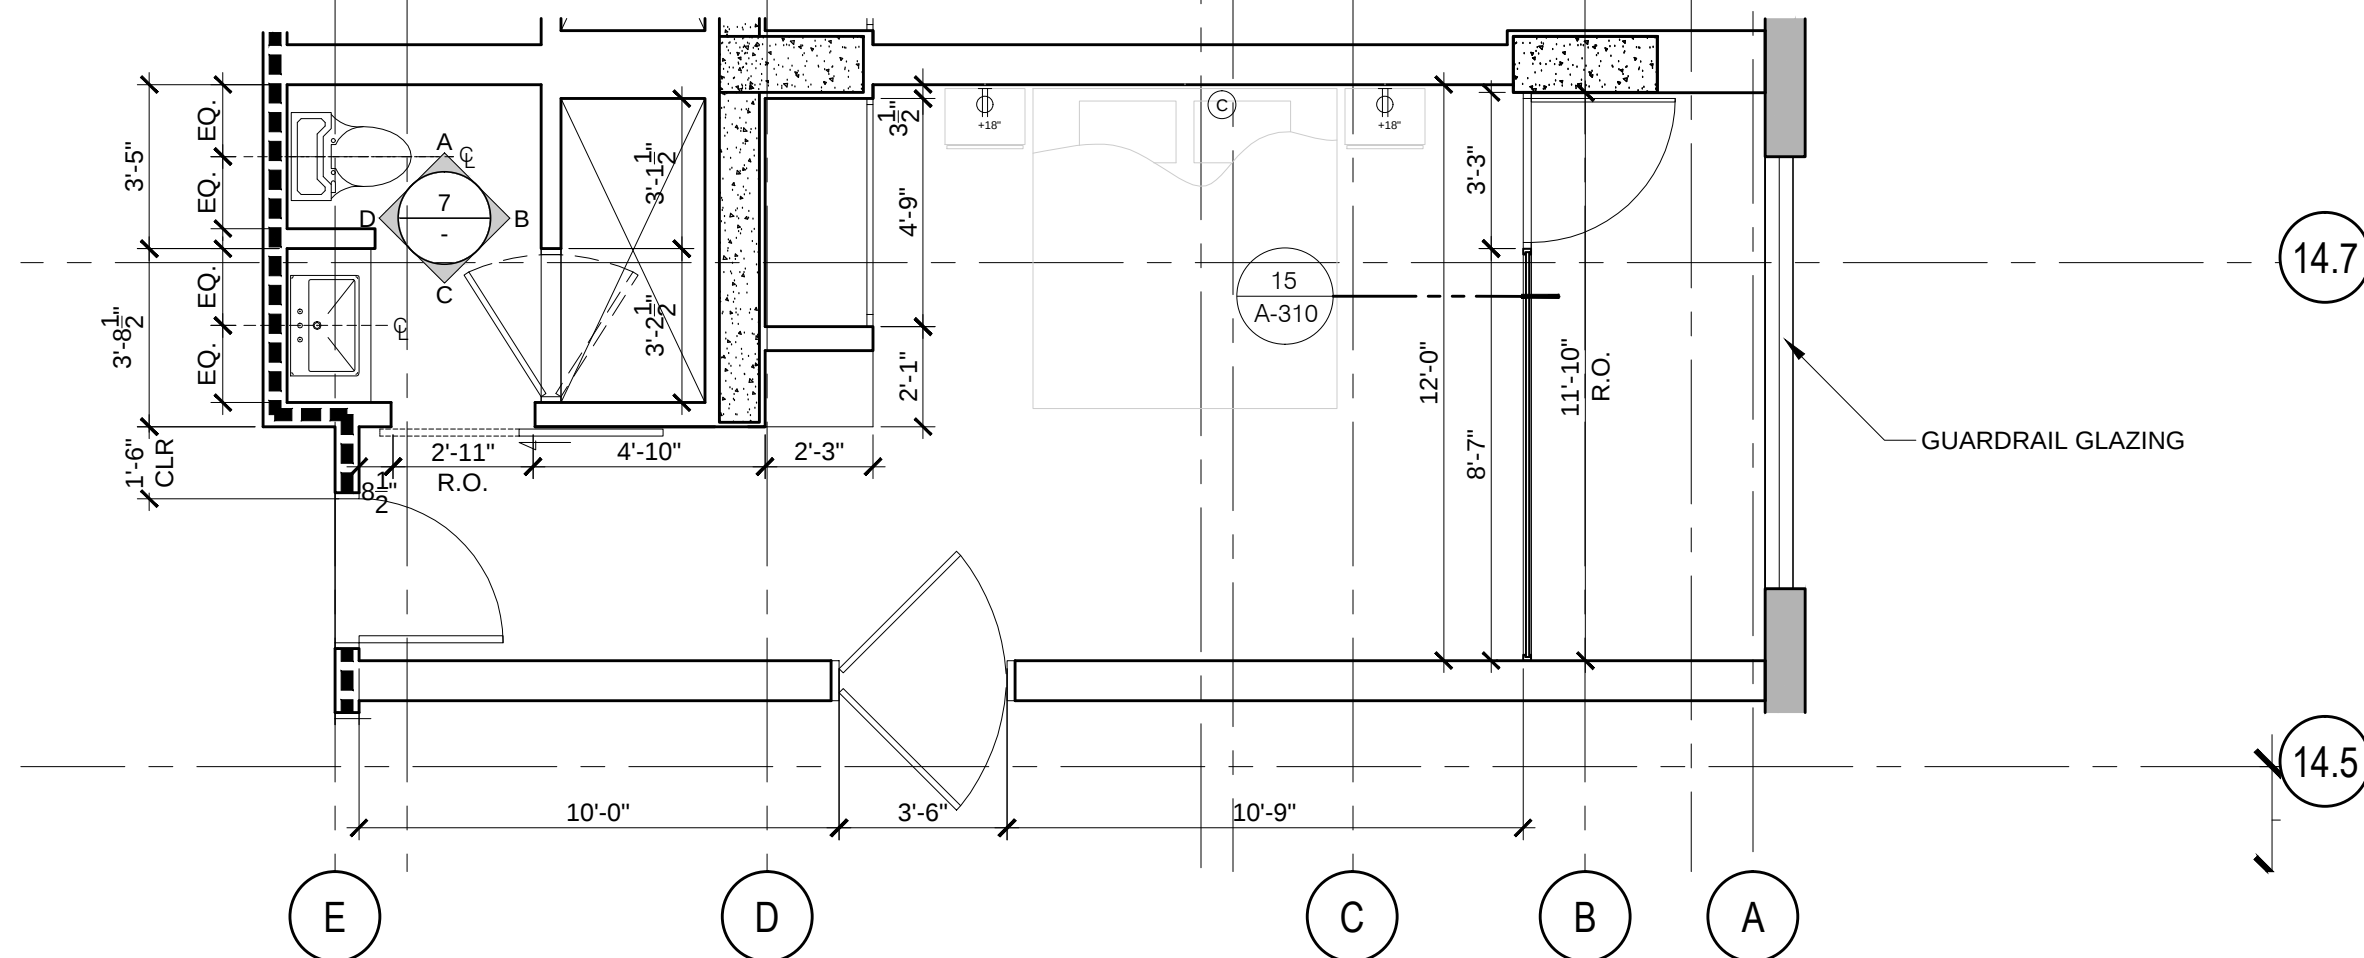


ENLARGED TYP. GUEST ROOM E-1.10

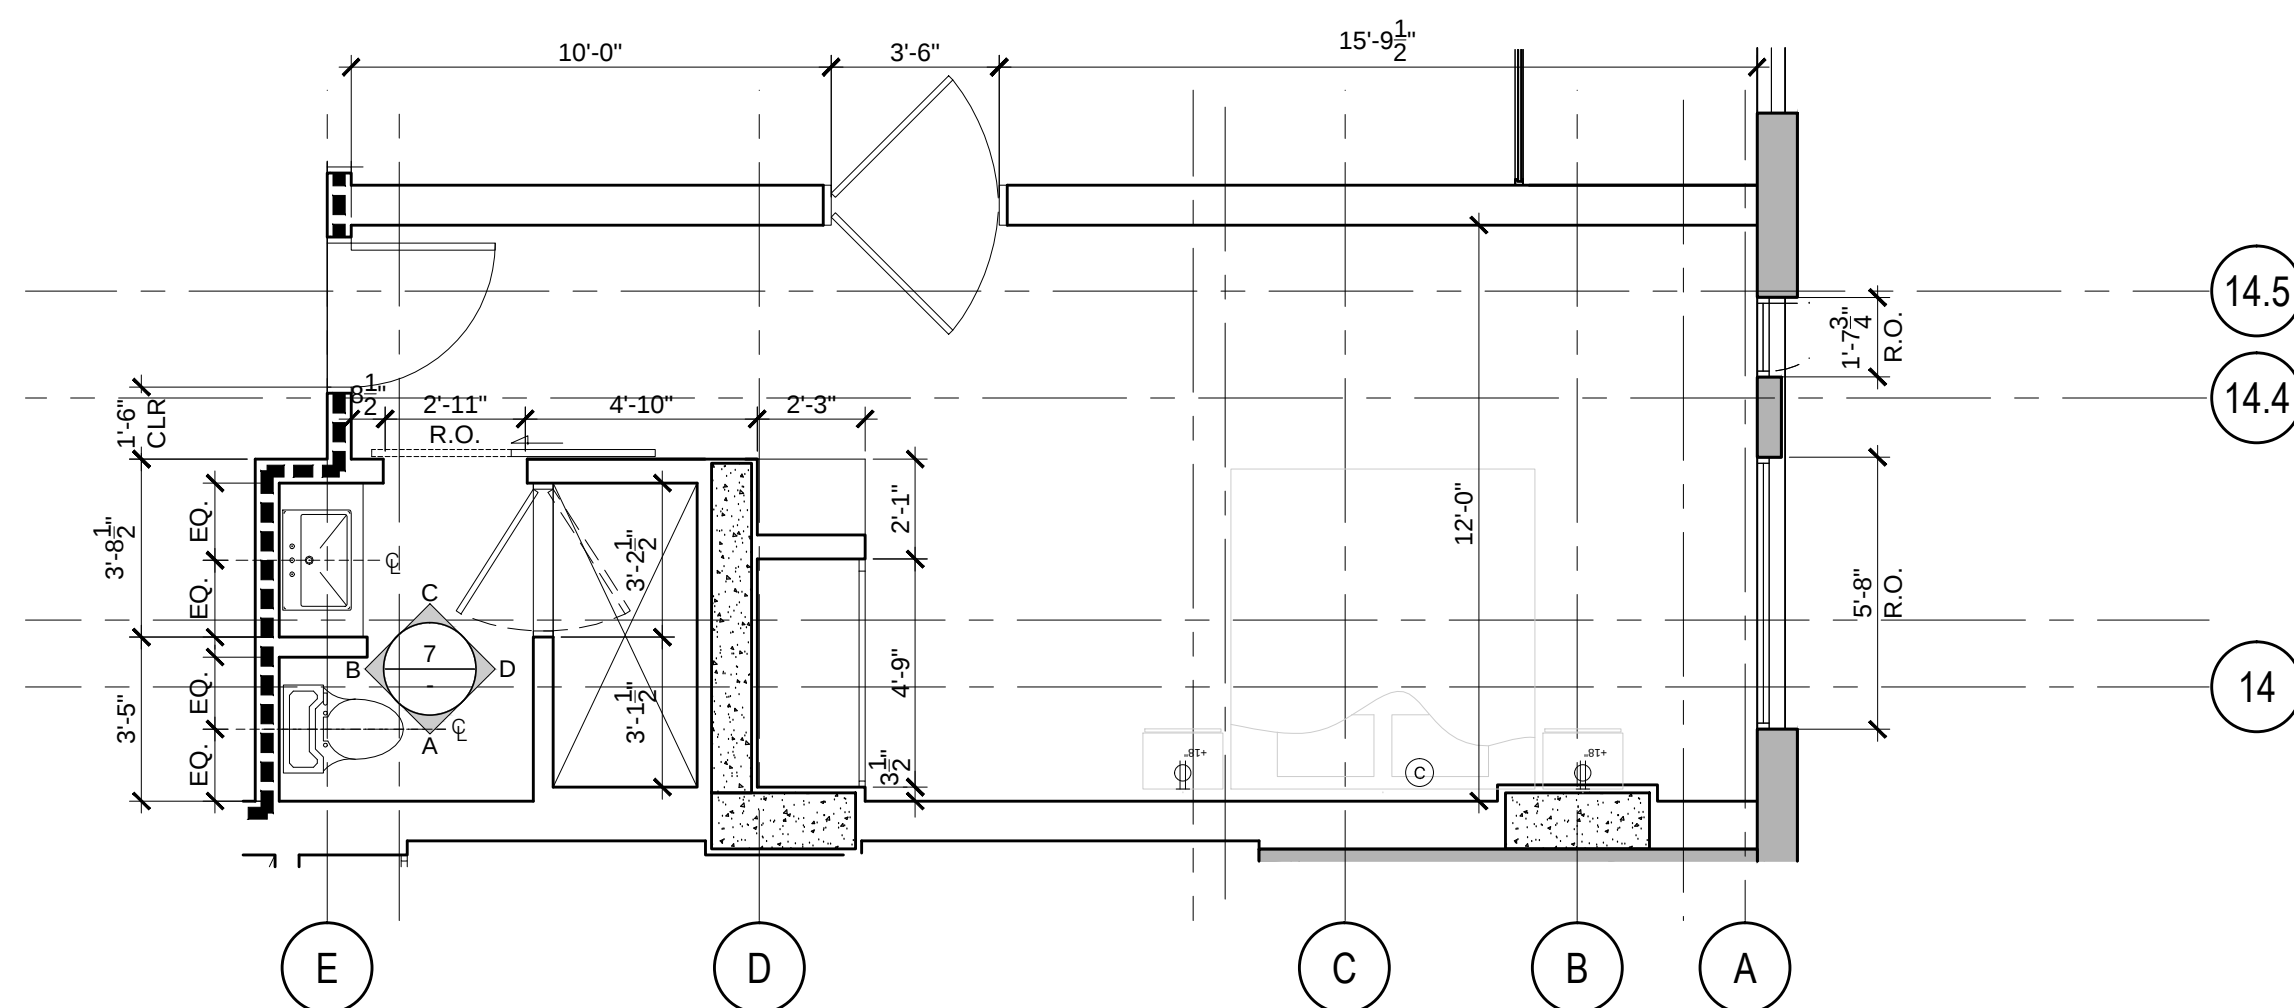


ENLARGED TYP. GUEST ROOM E-2.10

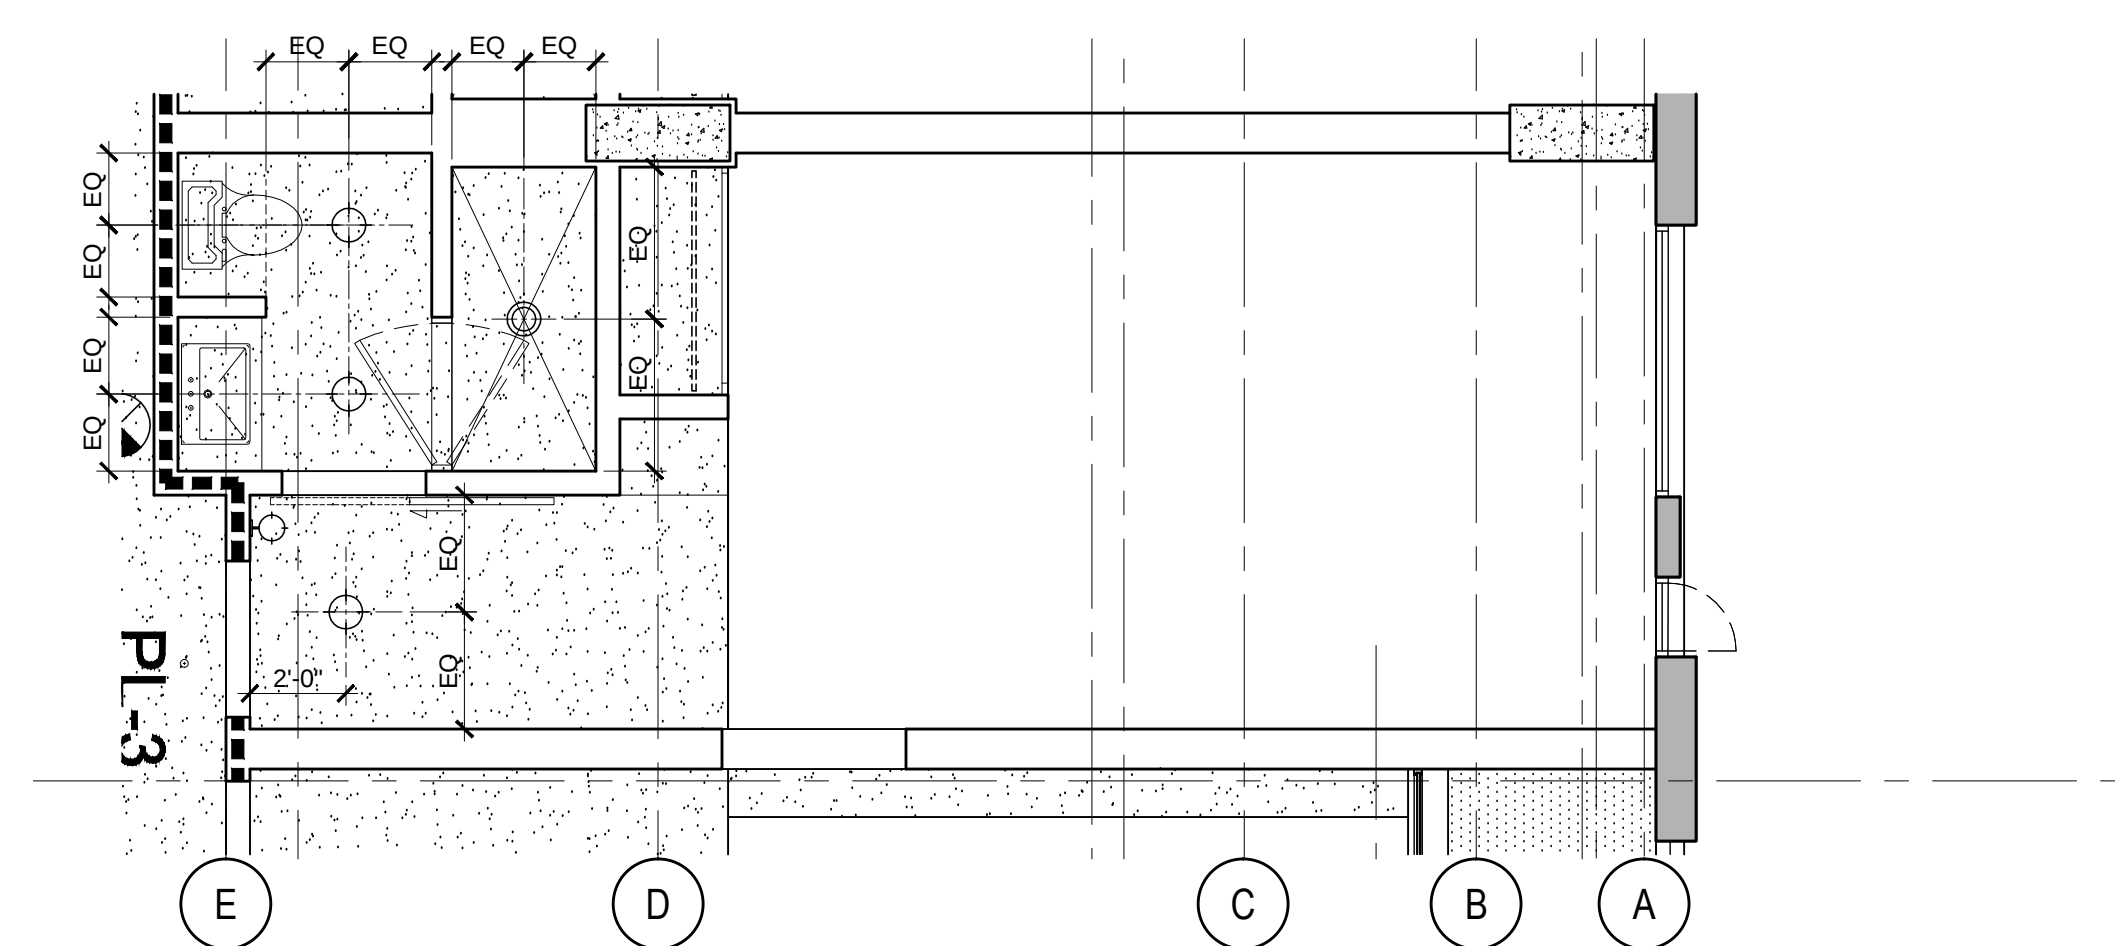


ENLARGED RCP TYP. GUEST ROOM E-2/E-2.01/E-2.10/E-2.20
E-2.21

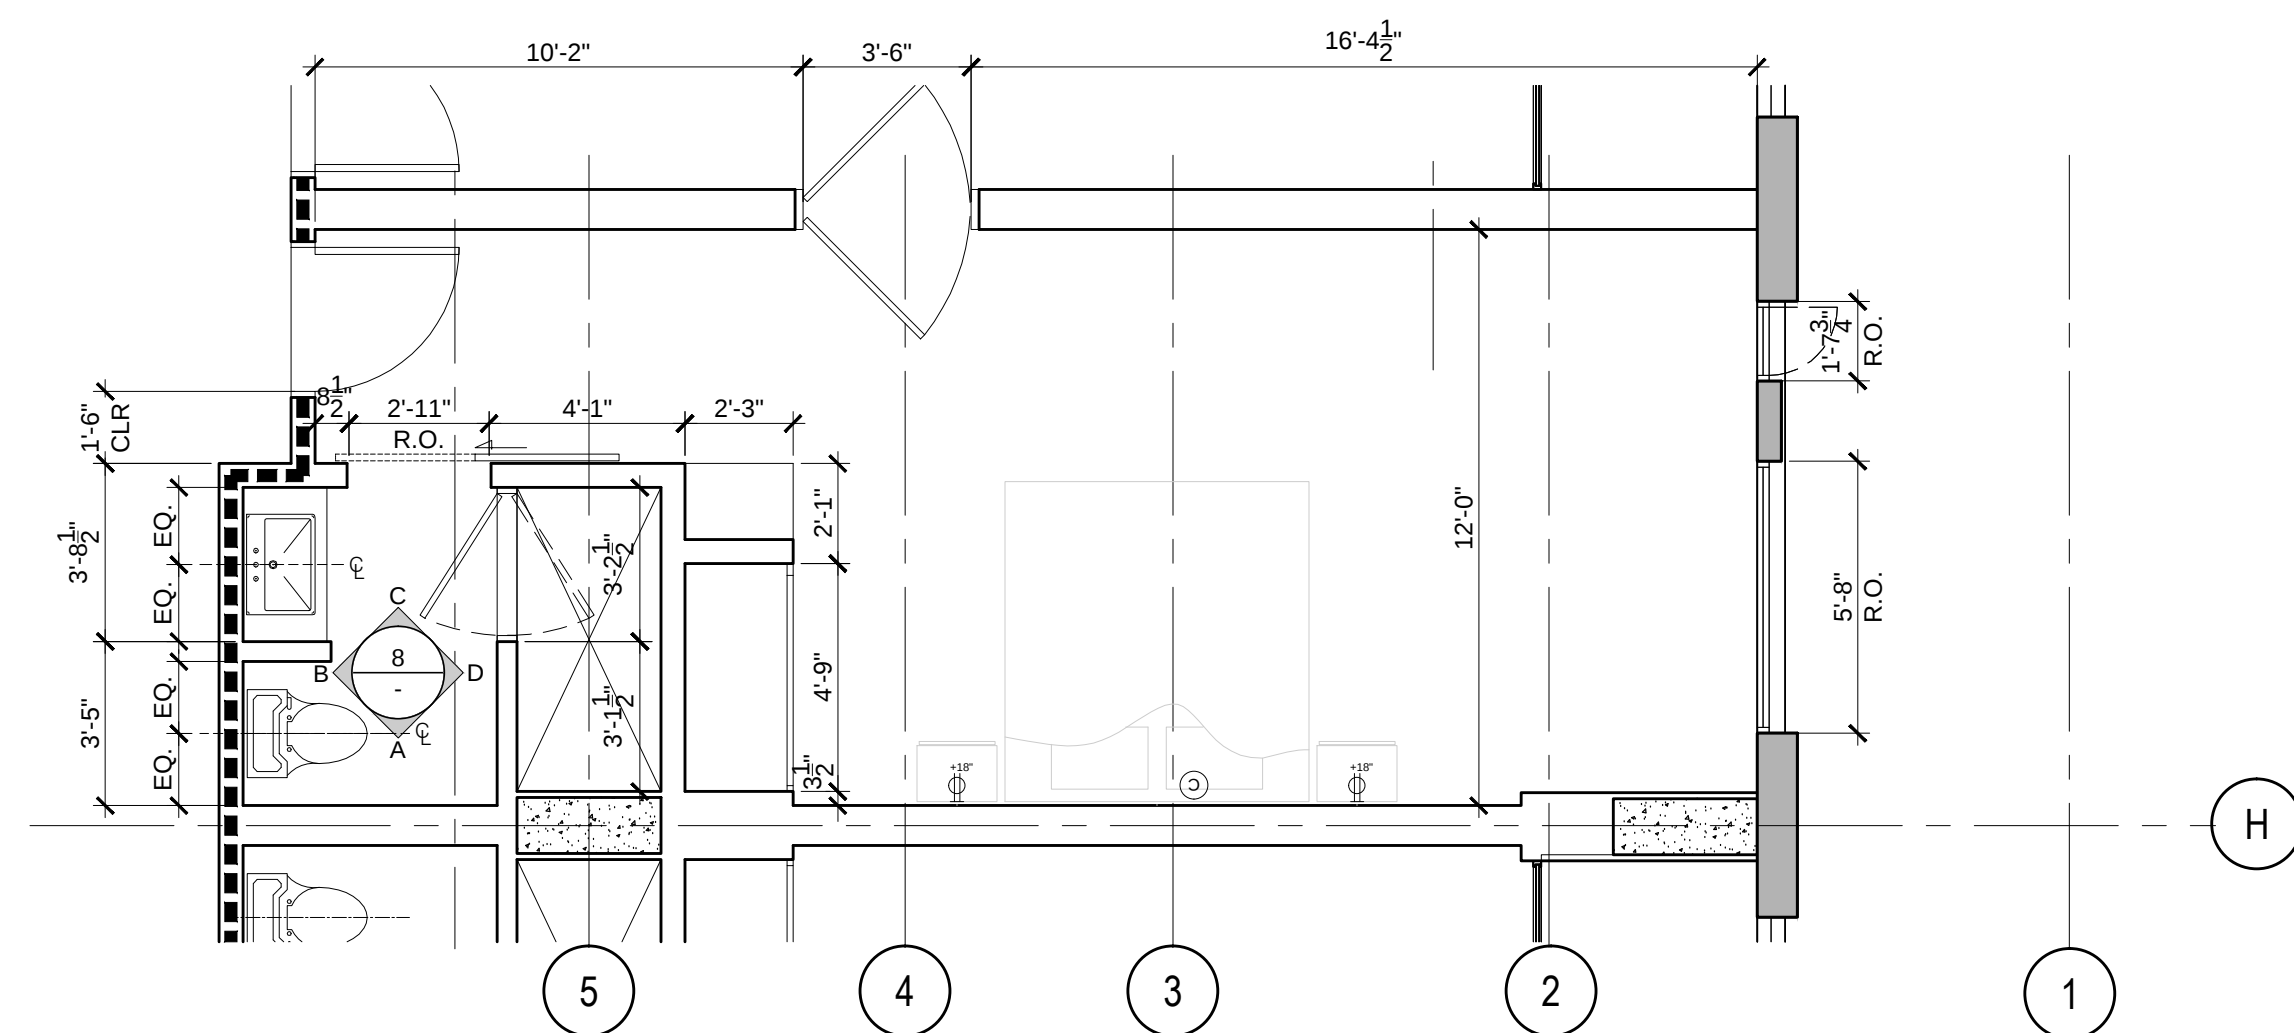


ENLARGED TYP. GUEST ROOM E-2.01

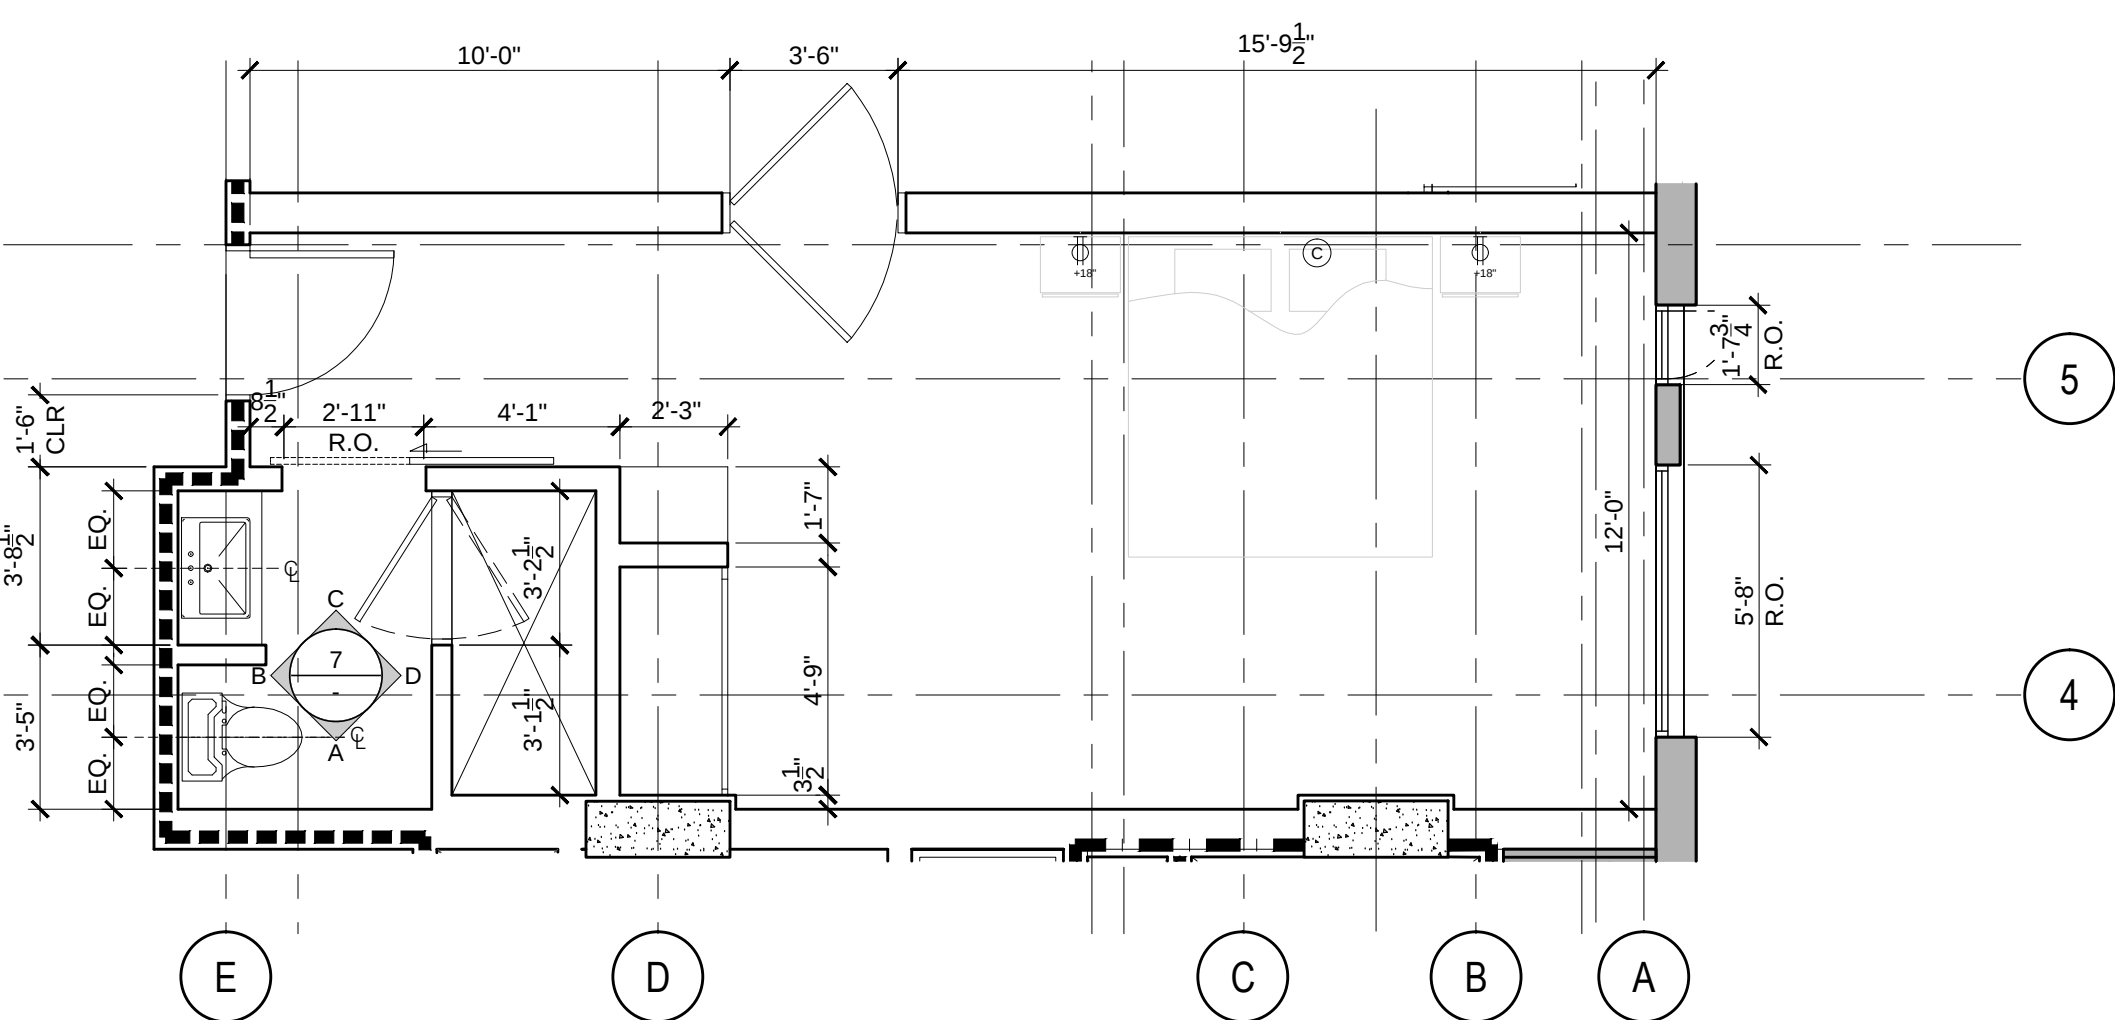


ENLARGED TYP. GUEST ROOM E-2.21

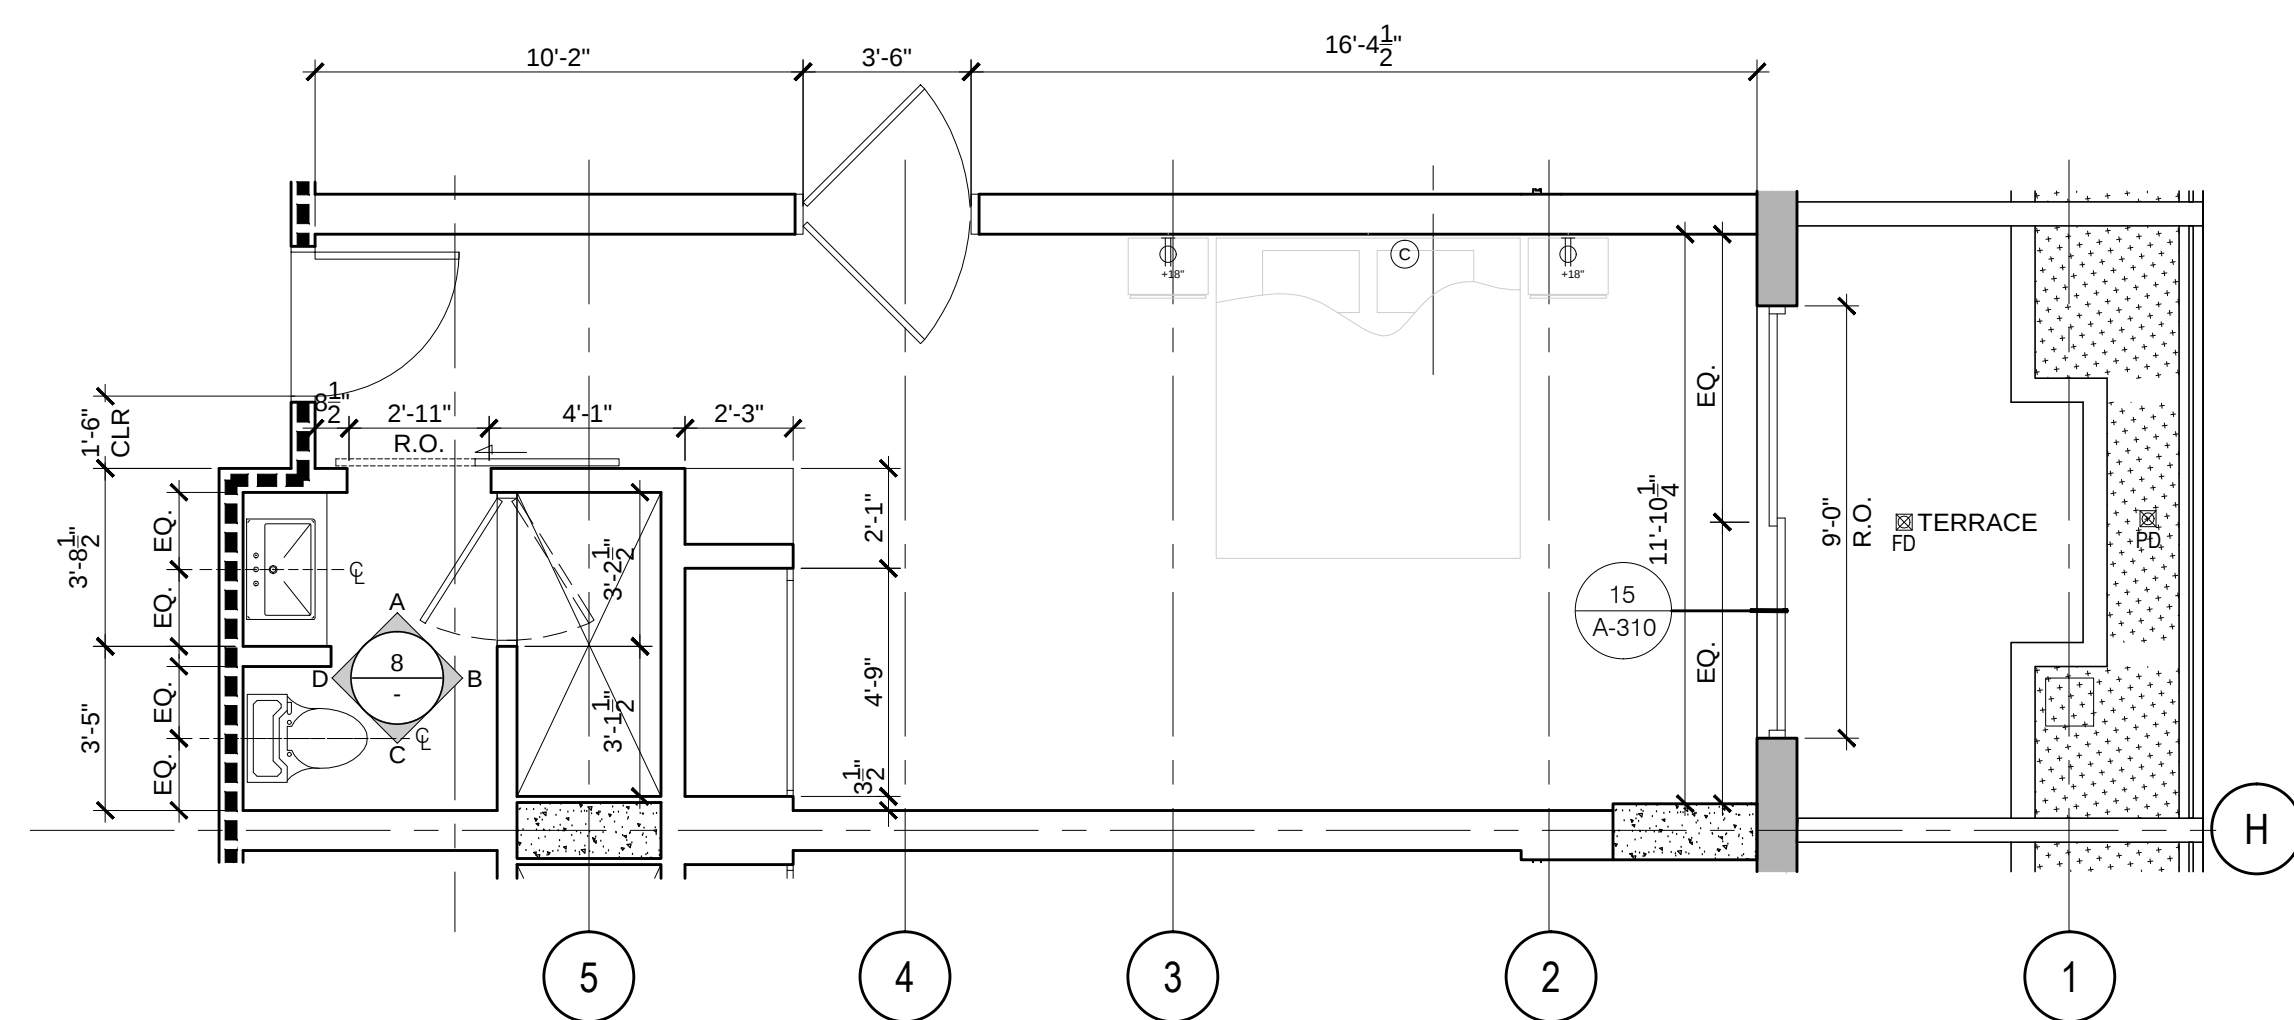


ENLARGED TYP. GUEST ROOM E-2

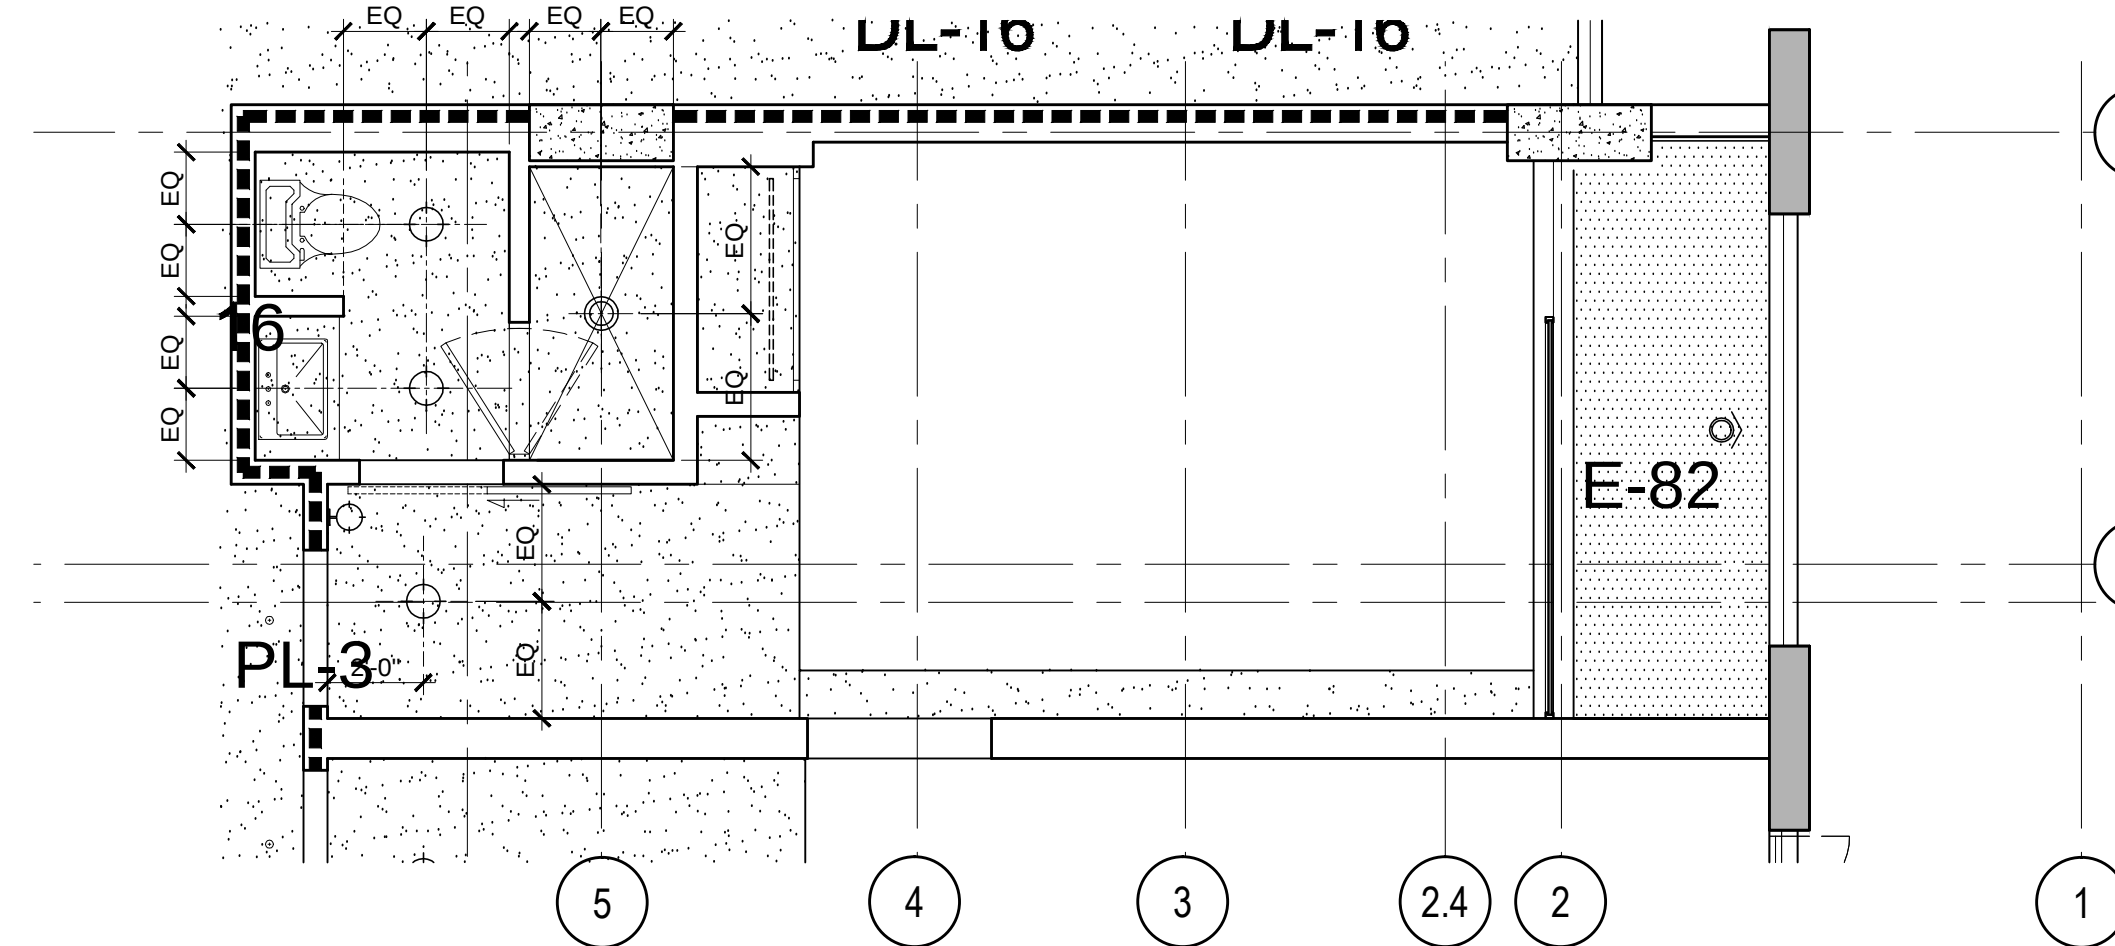


ENLARGED RCP TYP. GUEST ROOM E-1/E-1.01/E-1.10/E-1.20
E-1.21

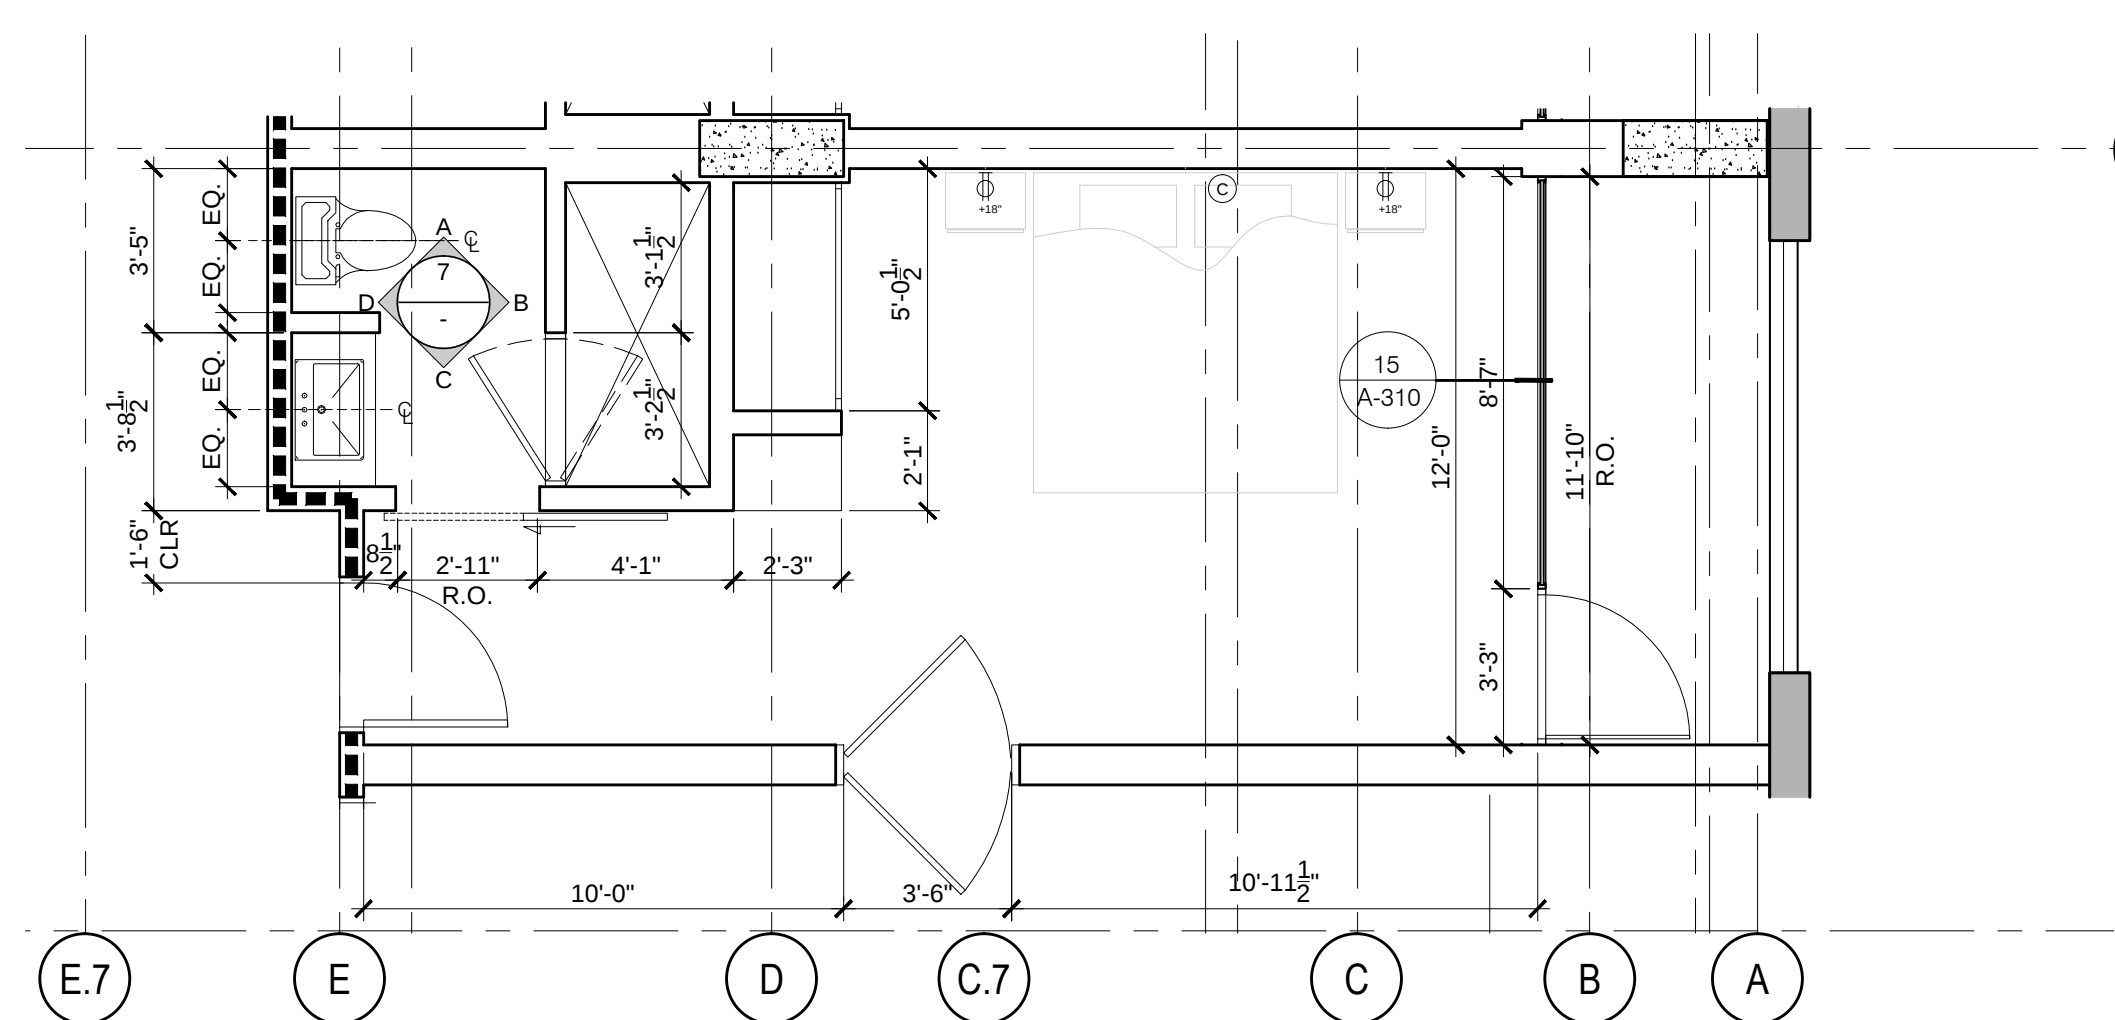

ENLARGED TYP. GUEST ROOM E-1.21

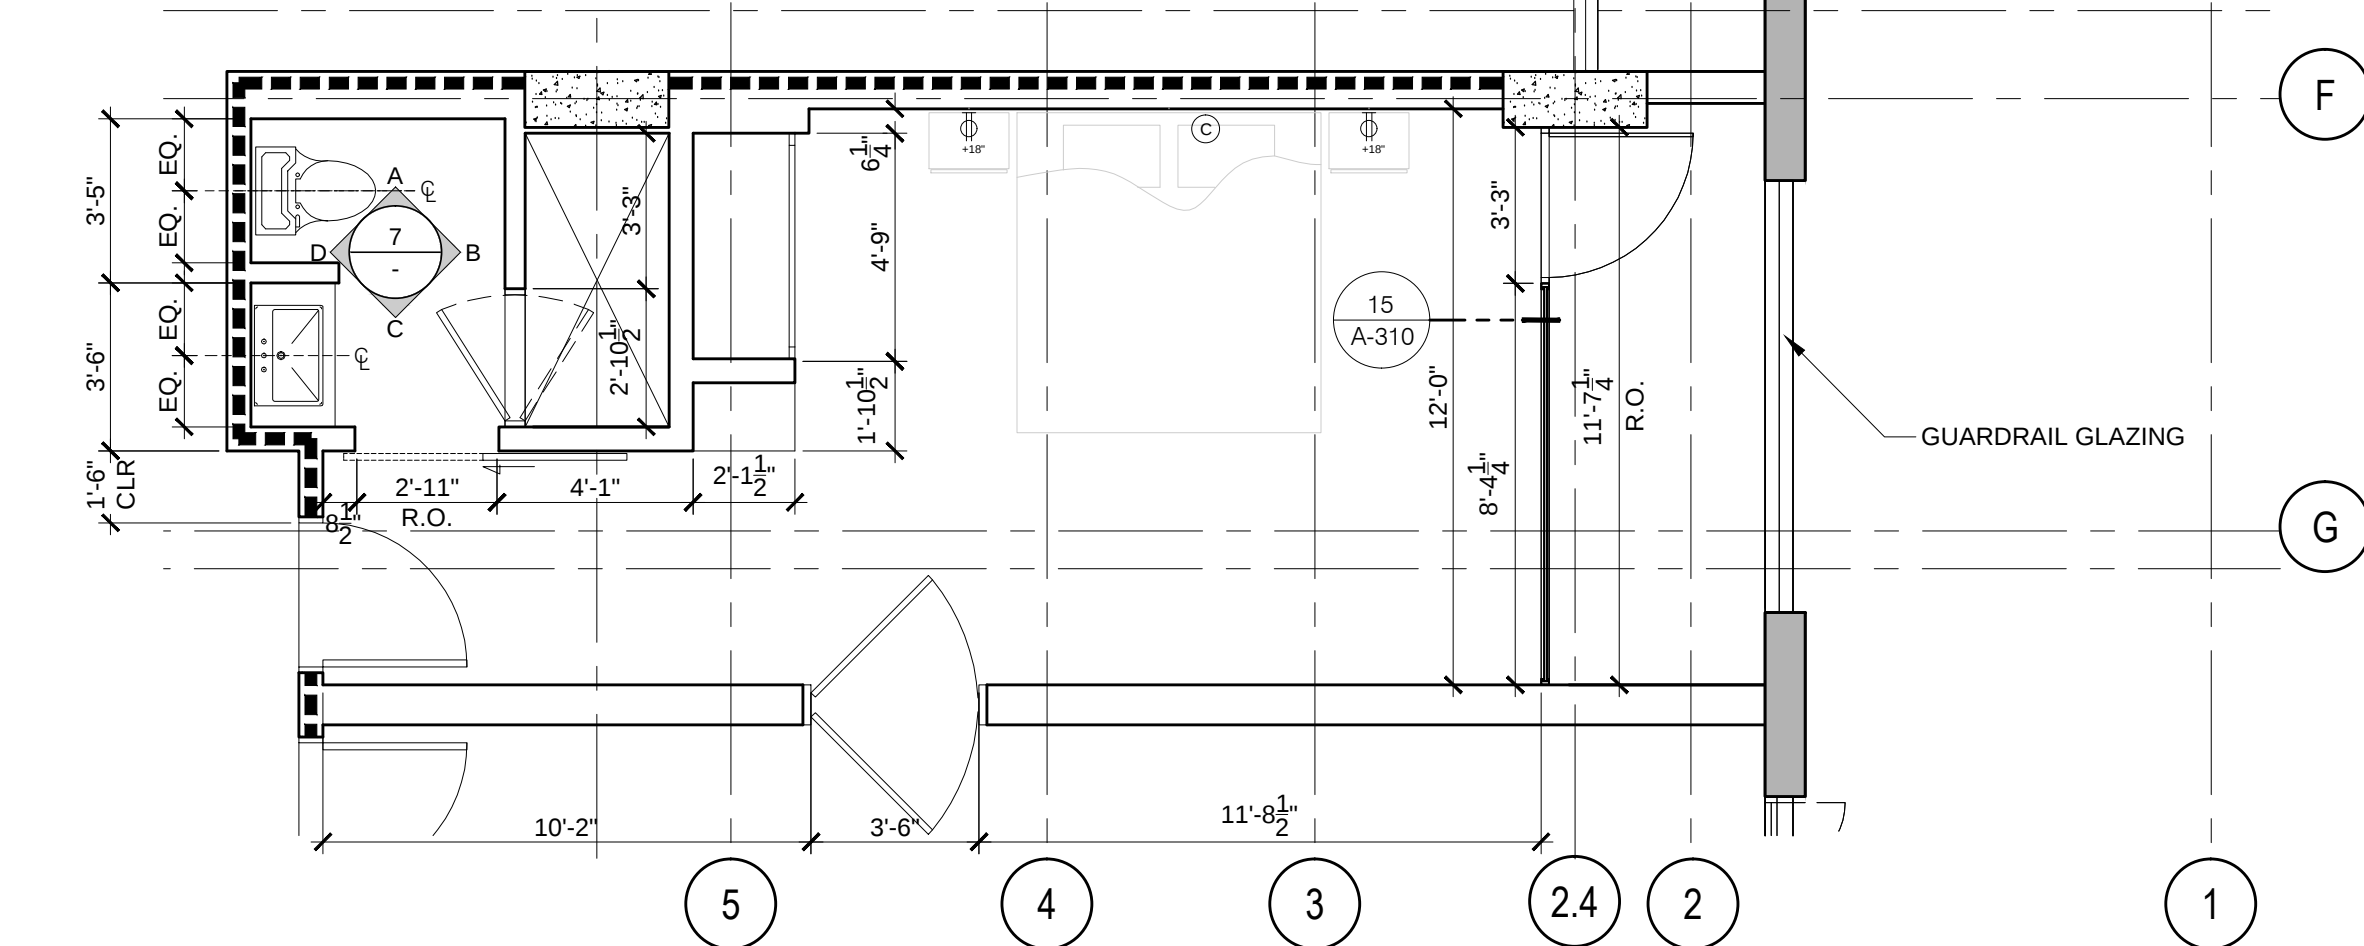

ENLARGED TYP. GUEST ROOM E-1.01

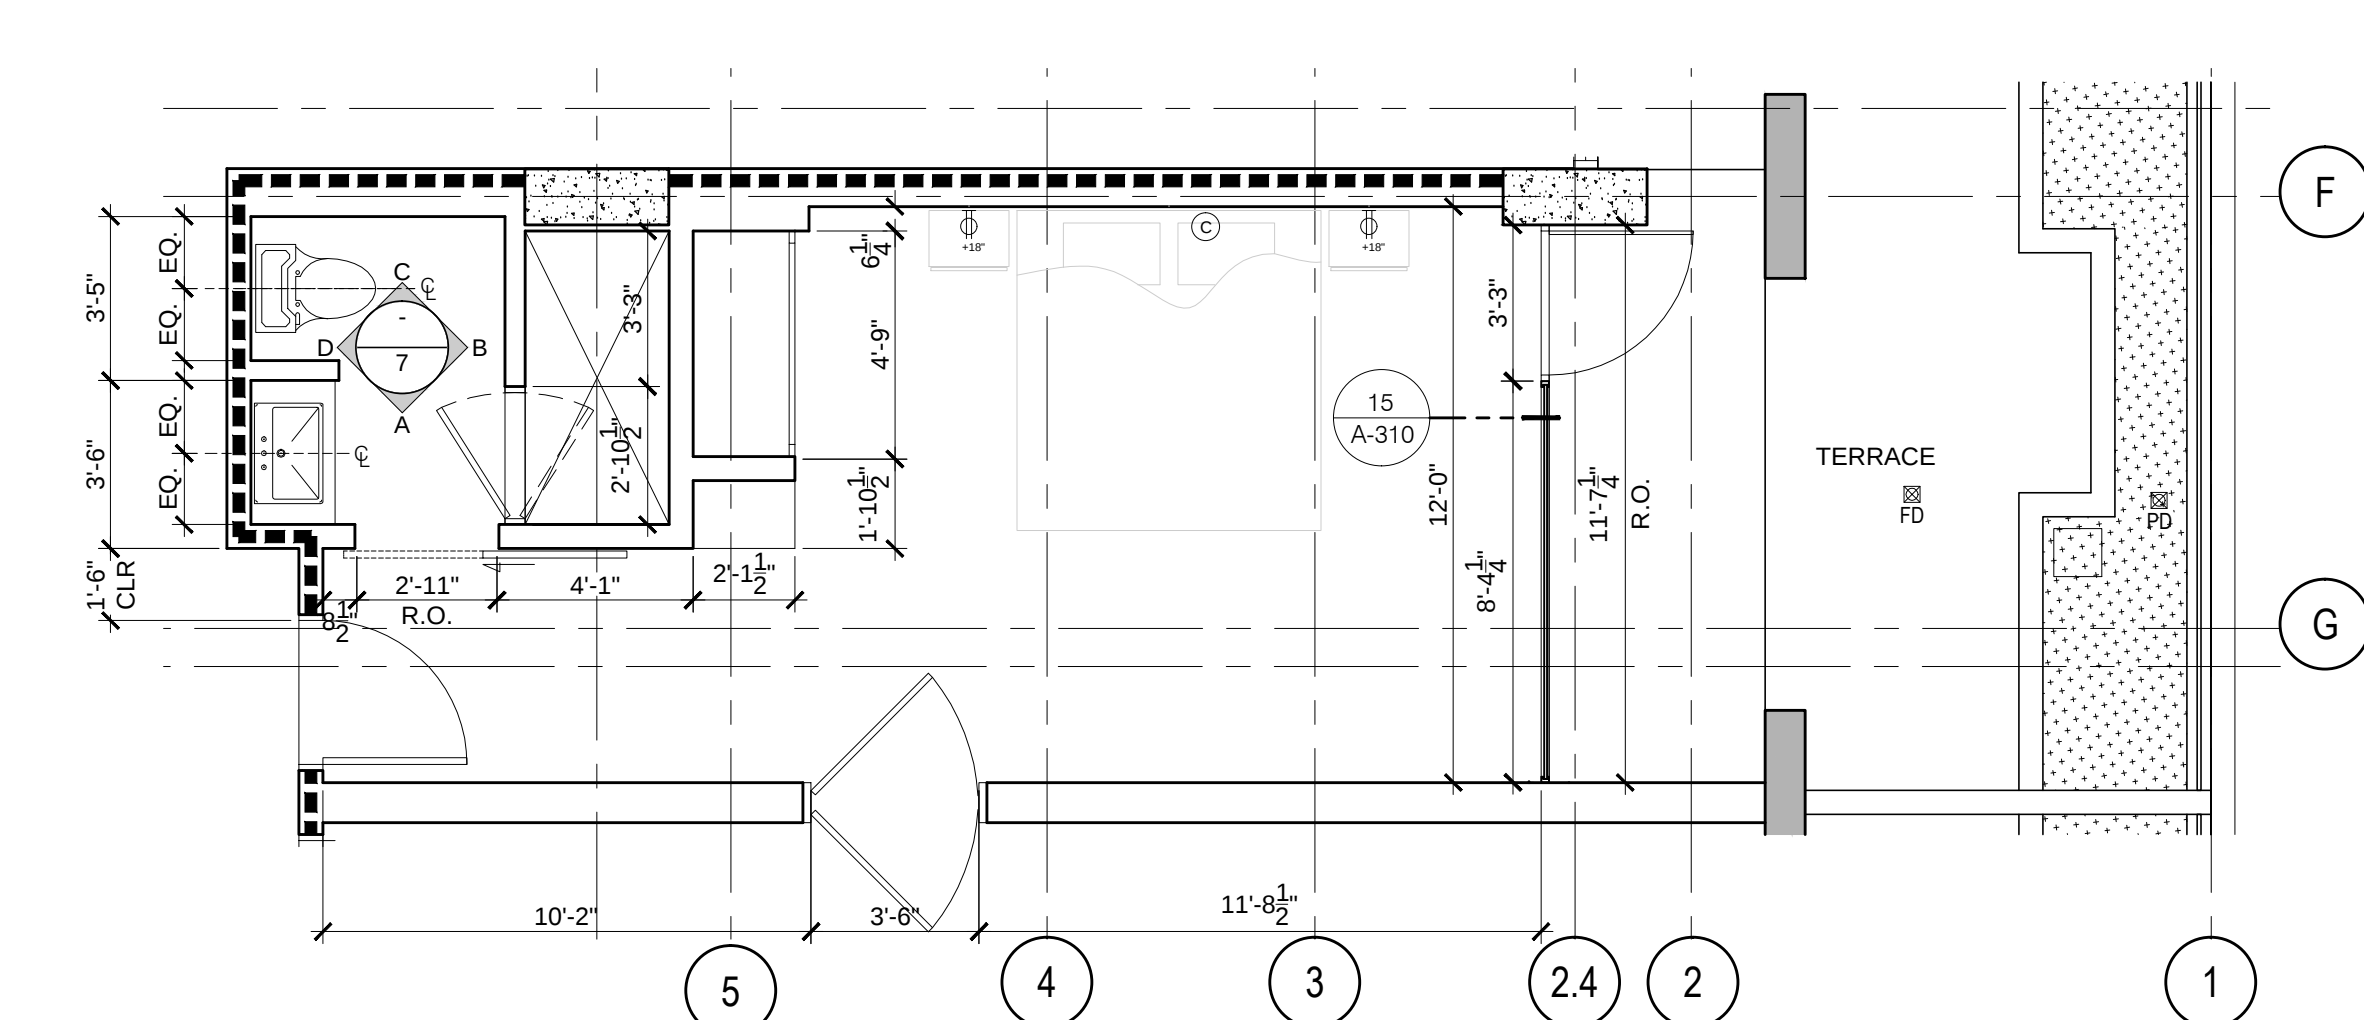

ENLARGED TYP. GUEST ROOM E-1