



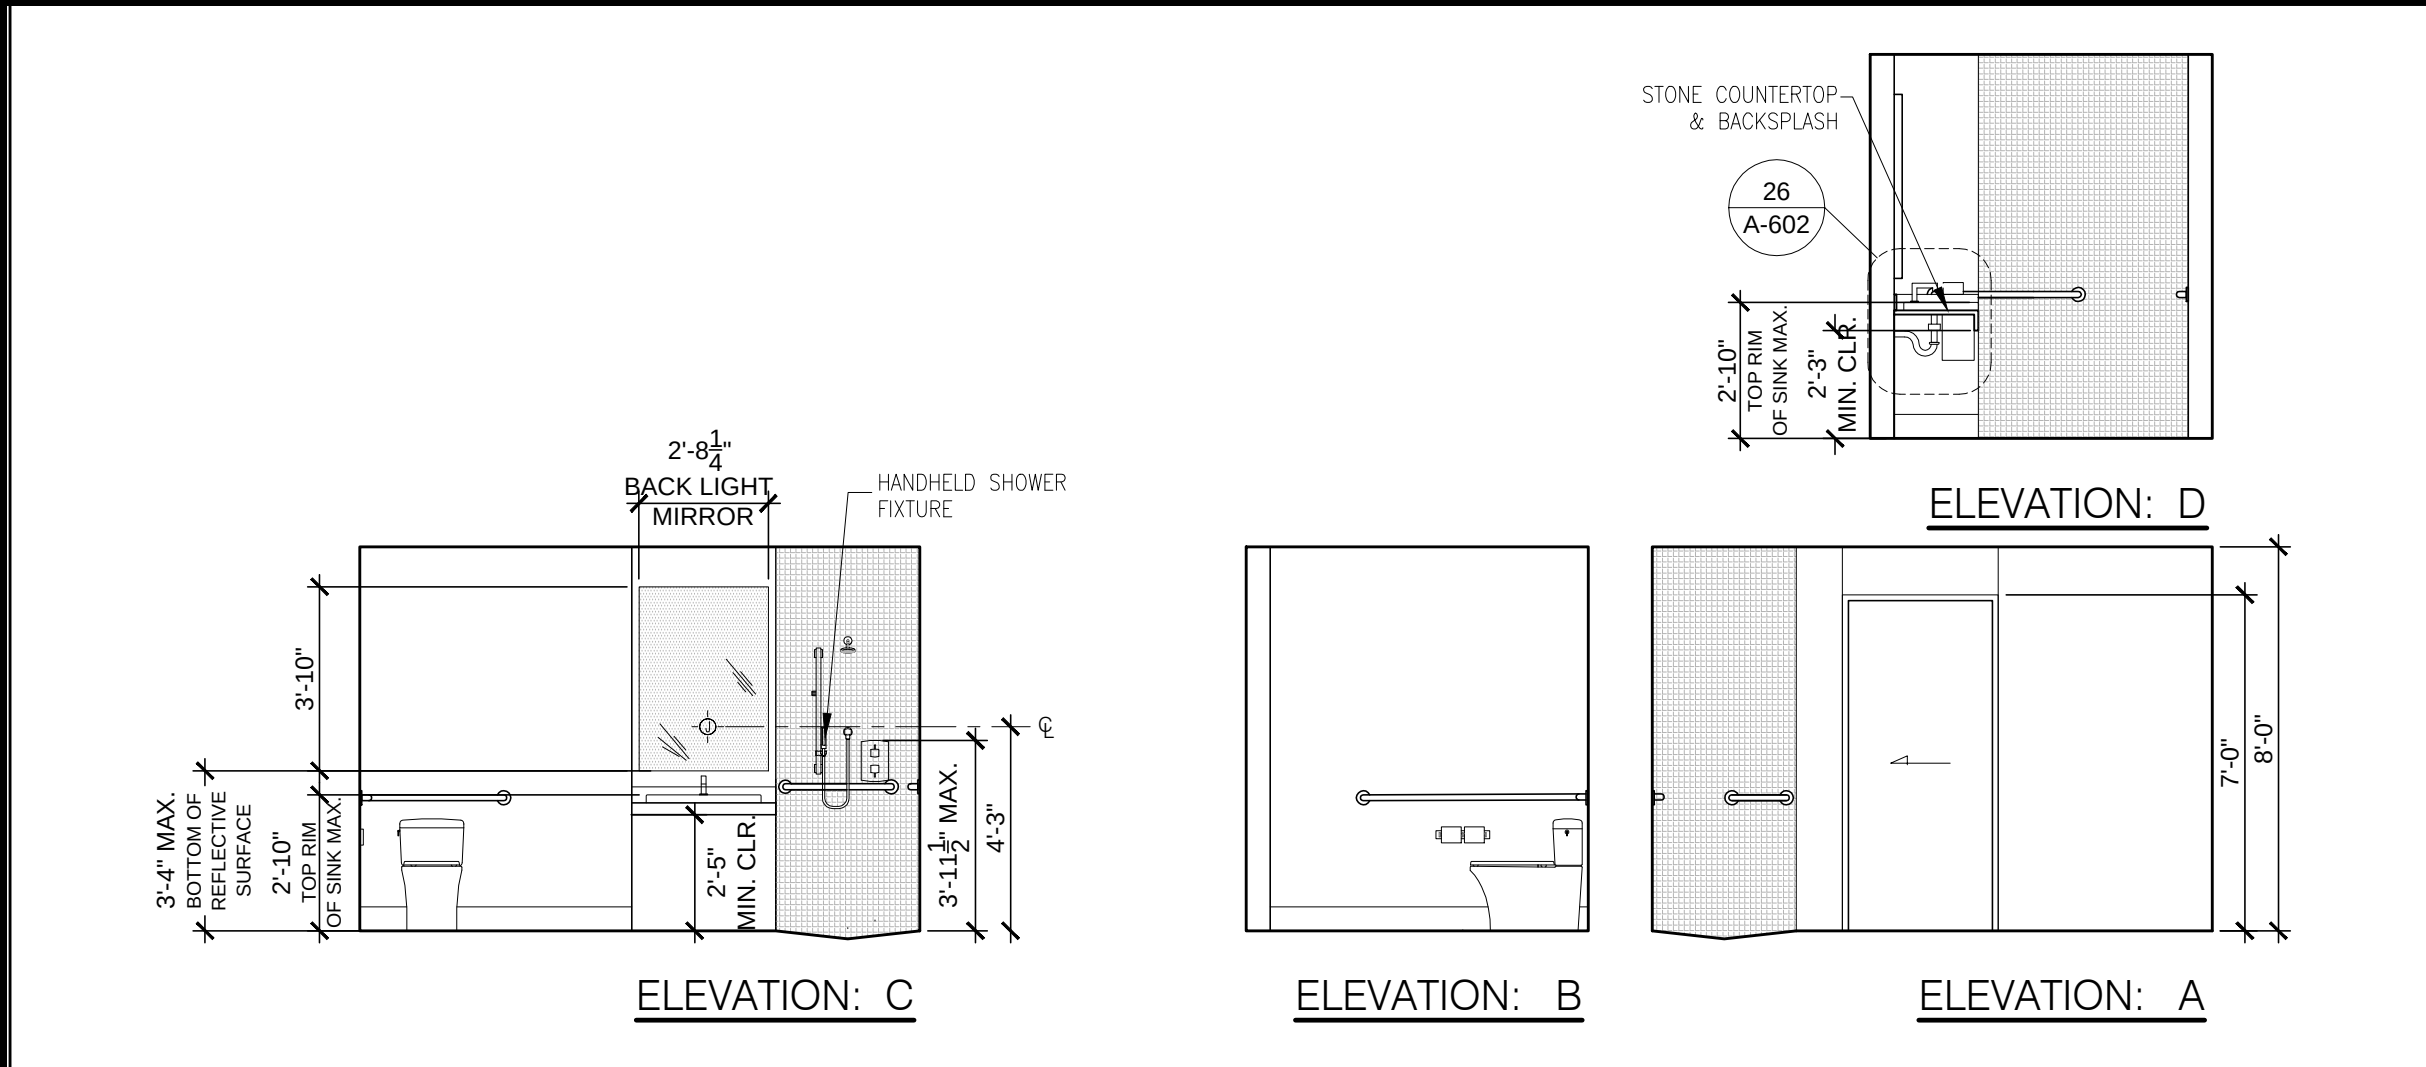

TYPICAL BATHROOM ELEVATIONS

1/4" = 1'-0"


16

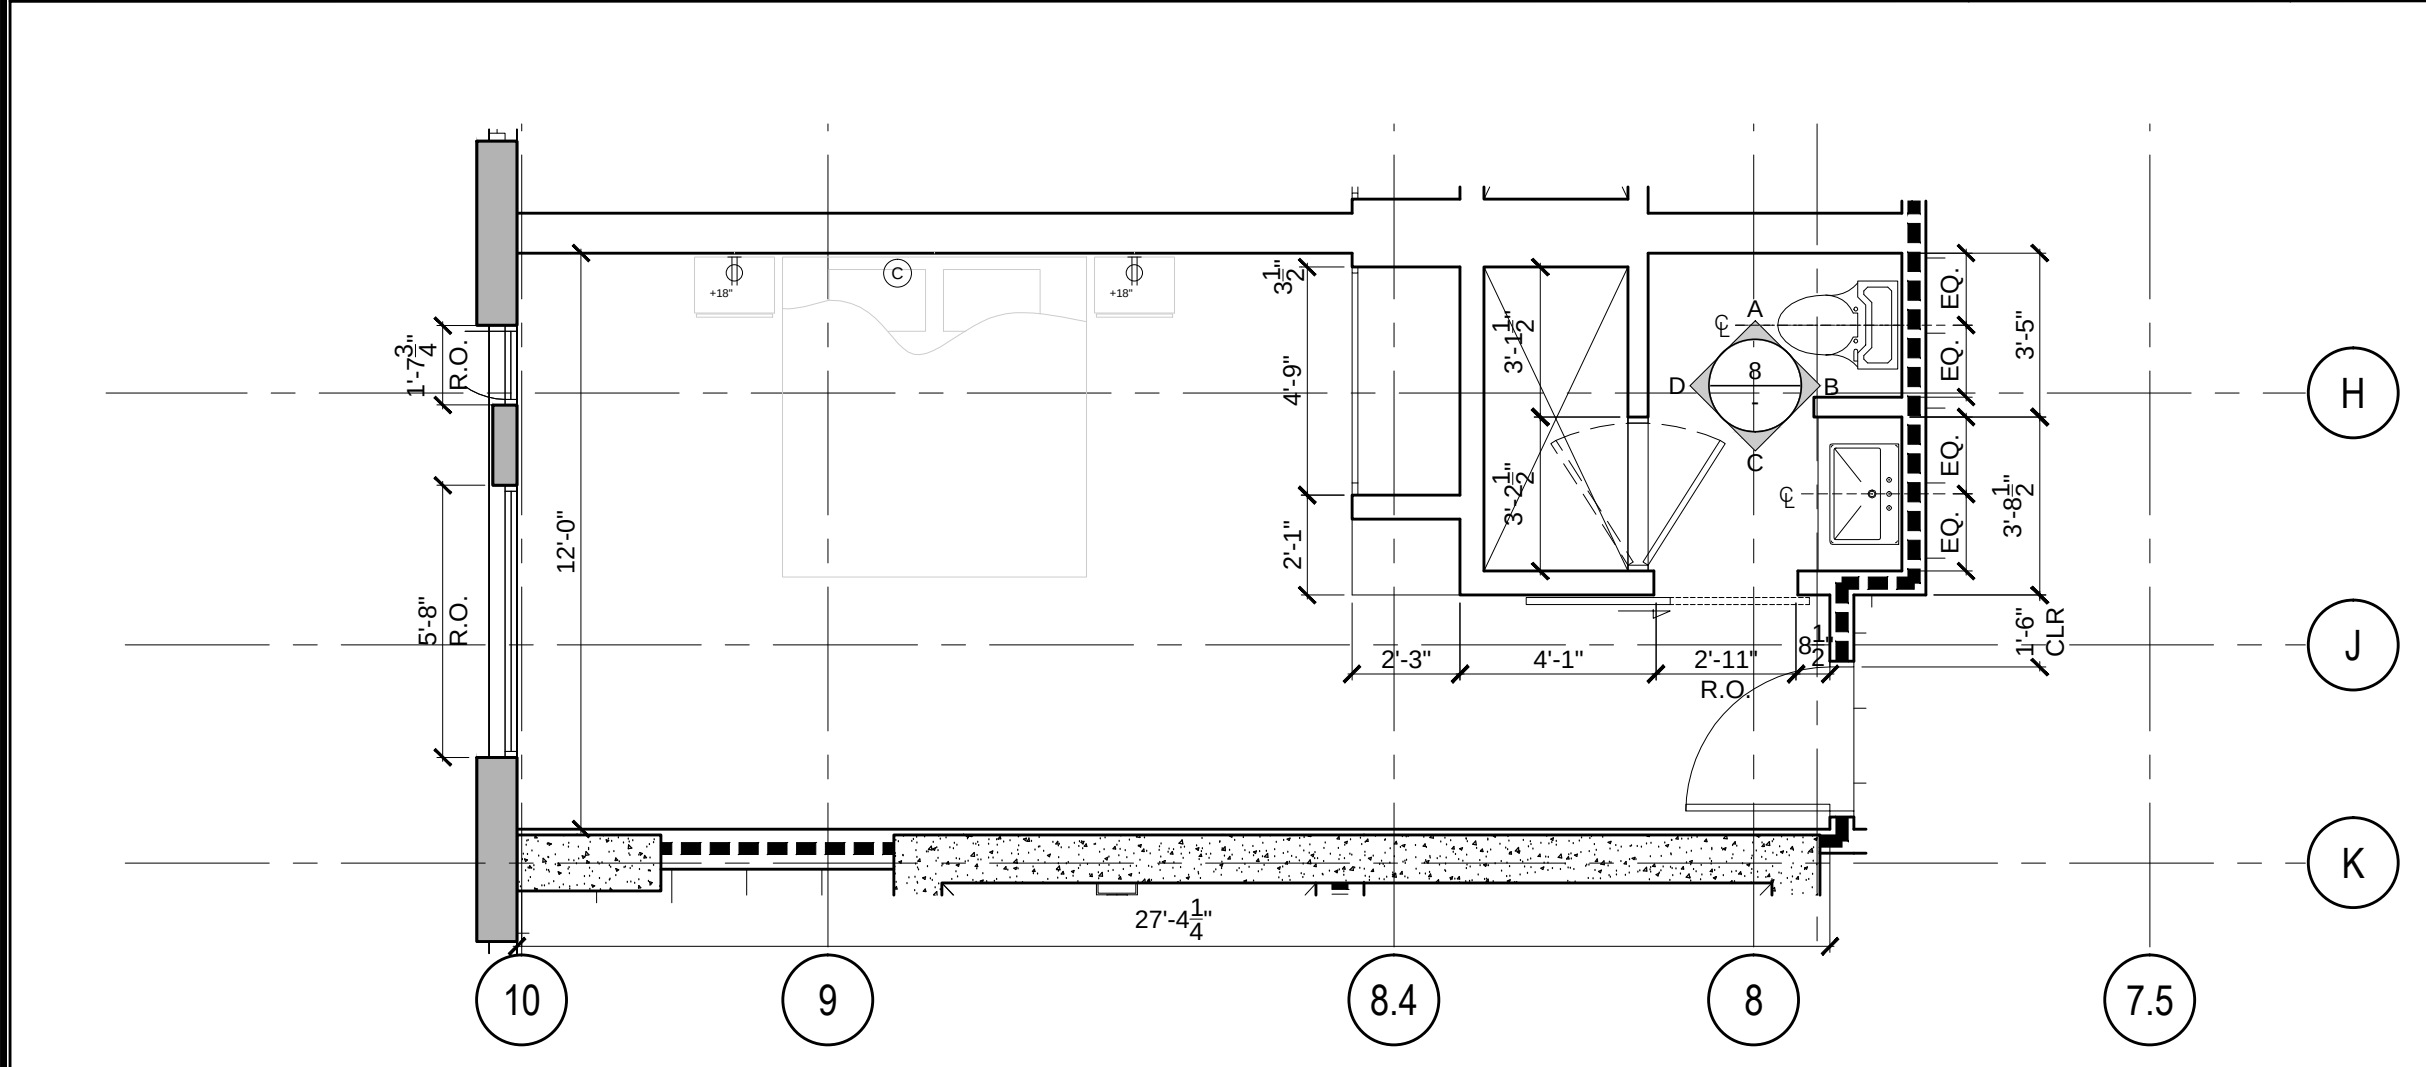

ENLARGED TYP. GUEST ROOM E-4.13

1/4" = 1'-0"


15

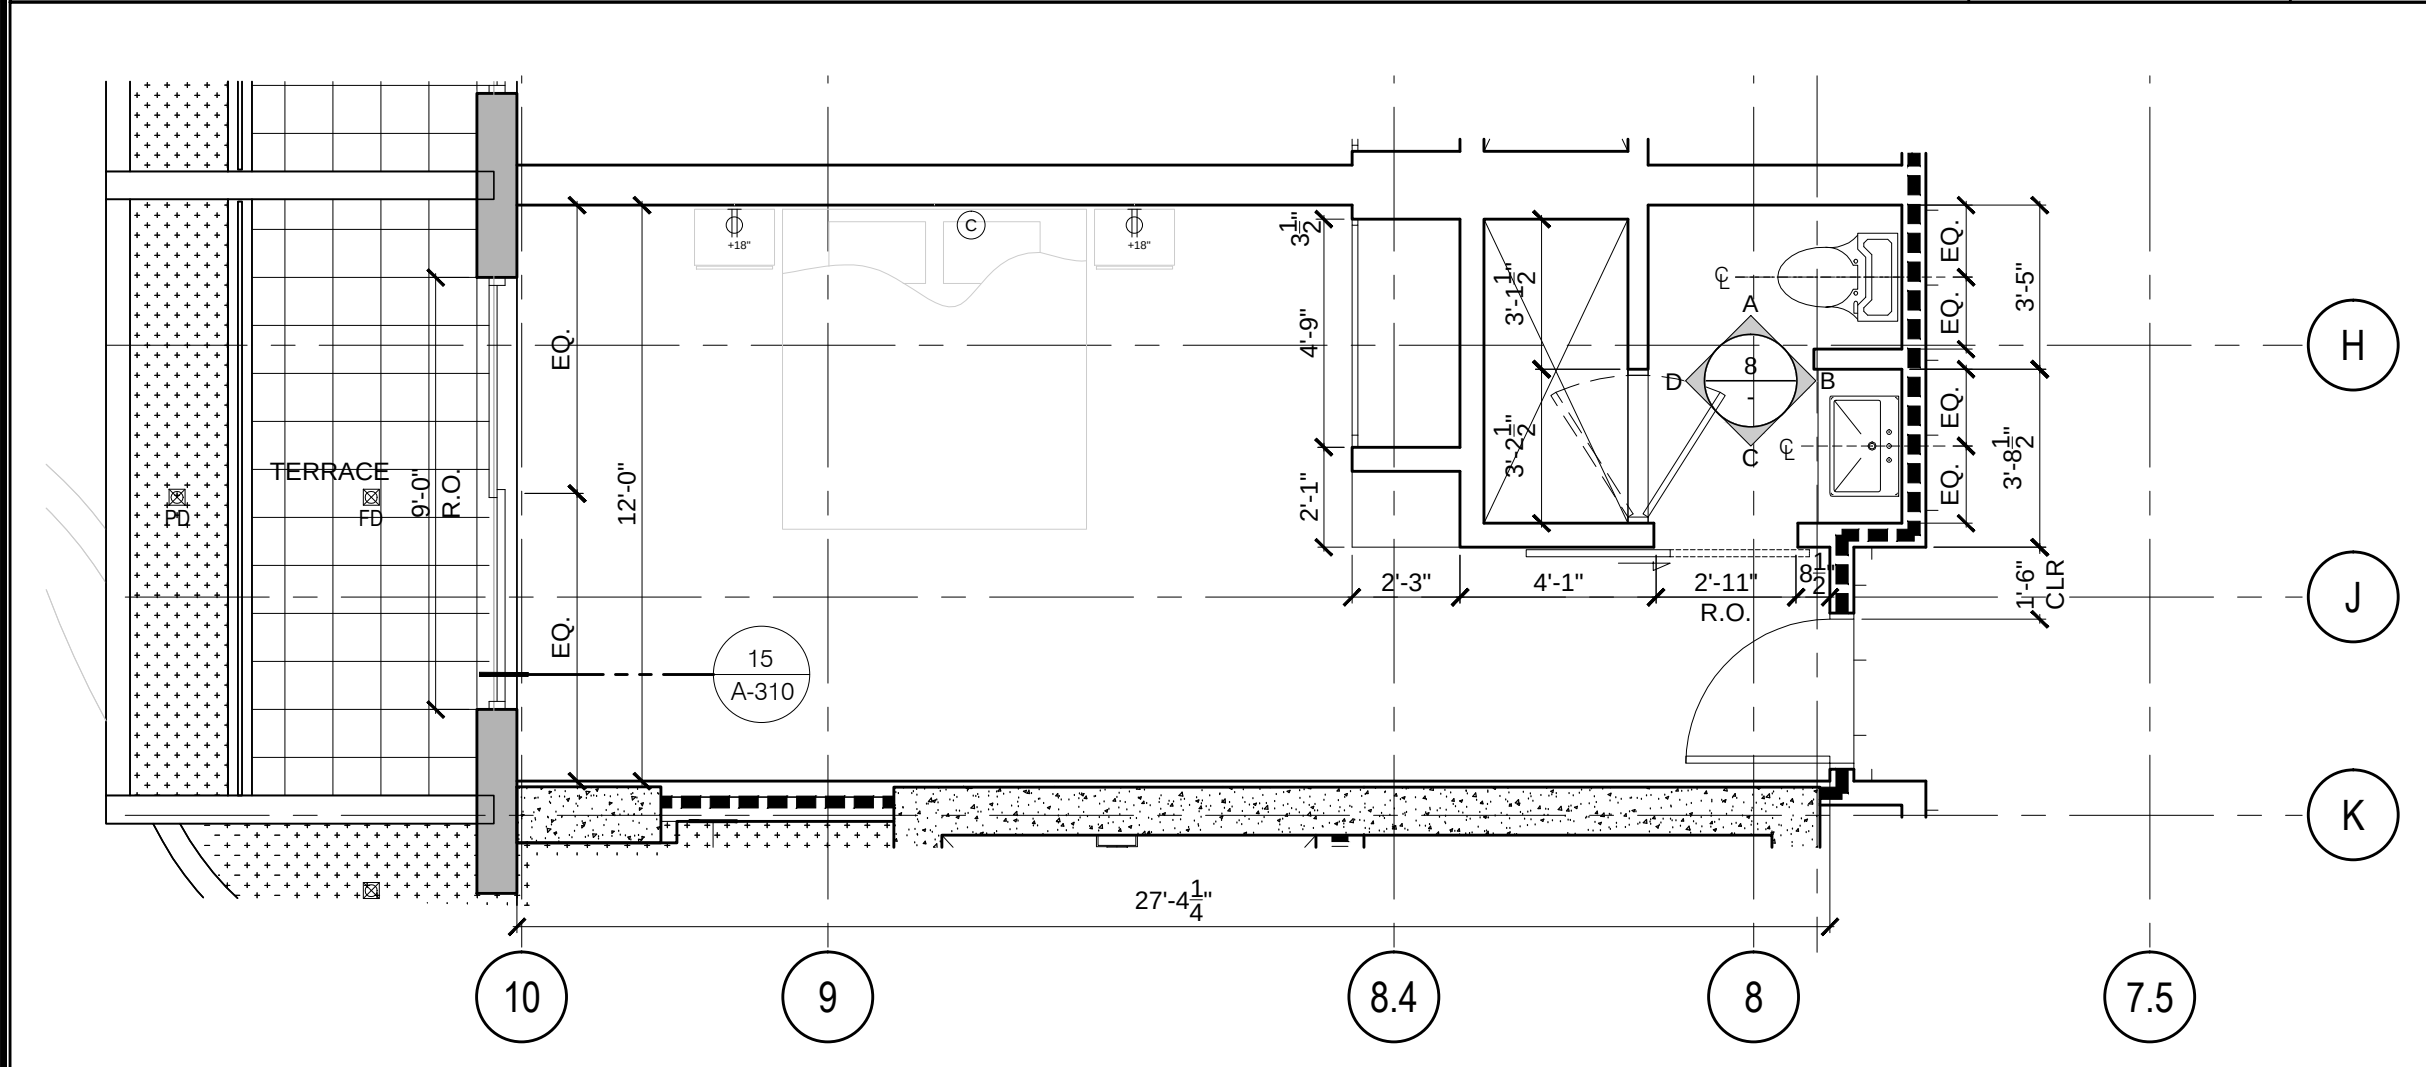

ENLARGED TYP. GUEST ROOM E-4.12

1/4" = 1'-0"


14

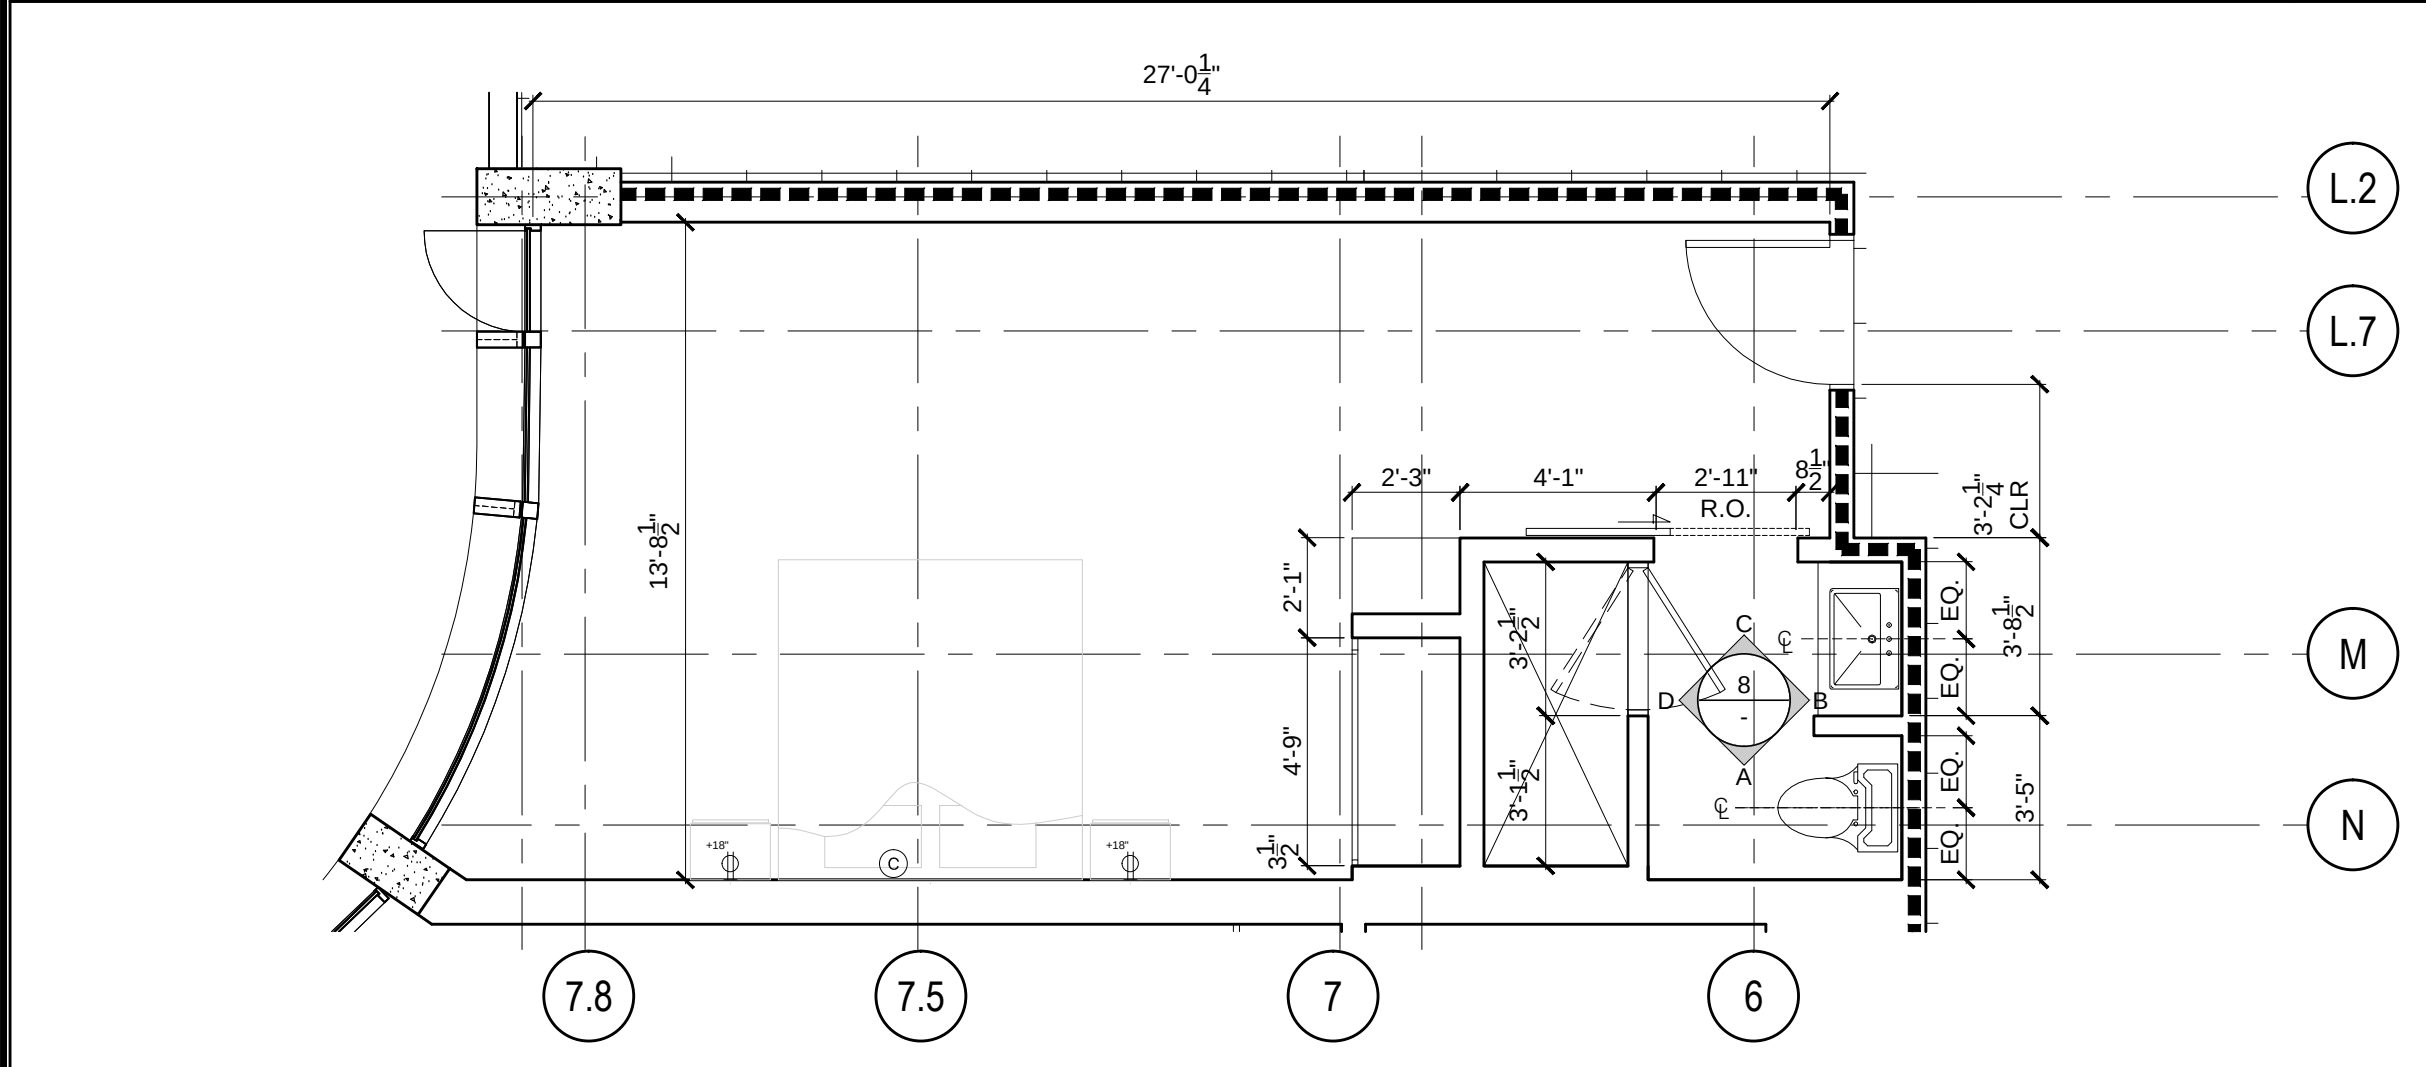

ENLARGED TYP. GUEST ROOM E-4.11

1/4" = 1'-0"


13

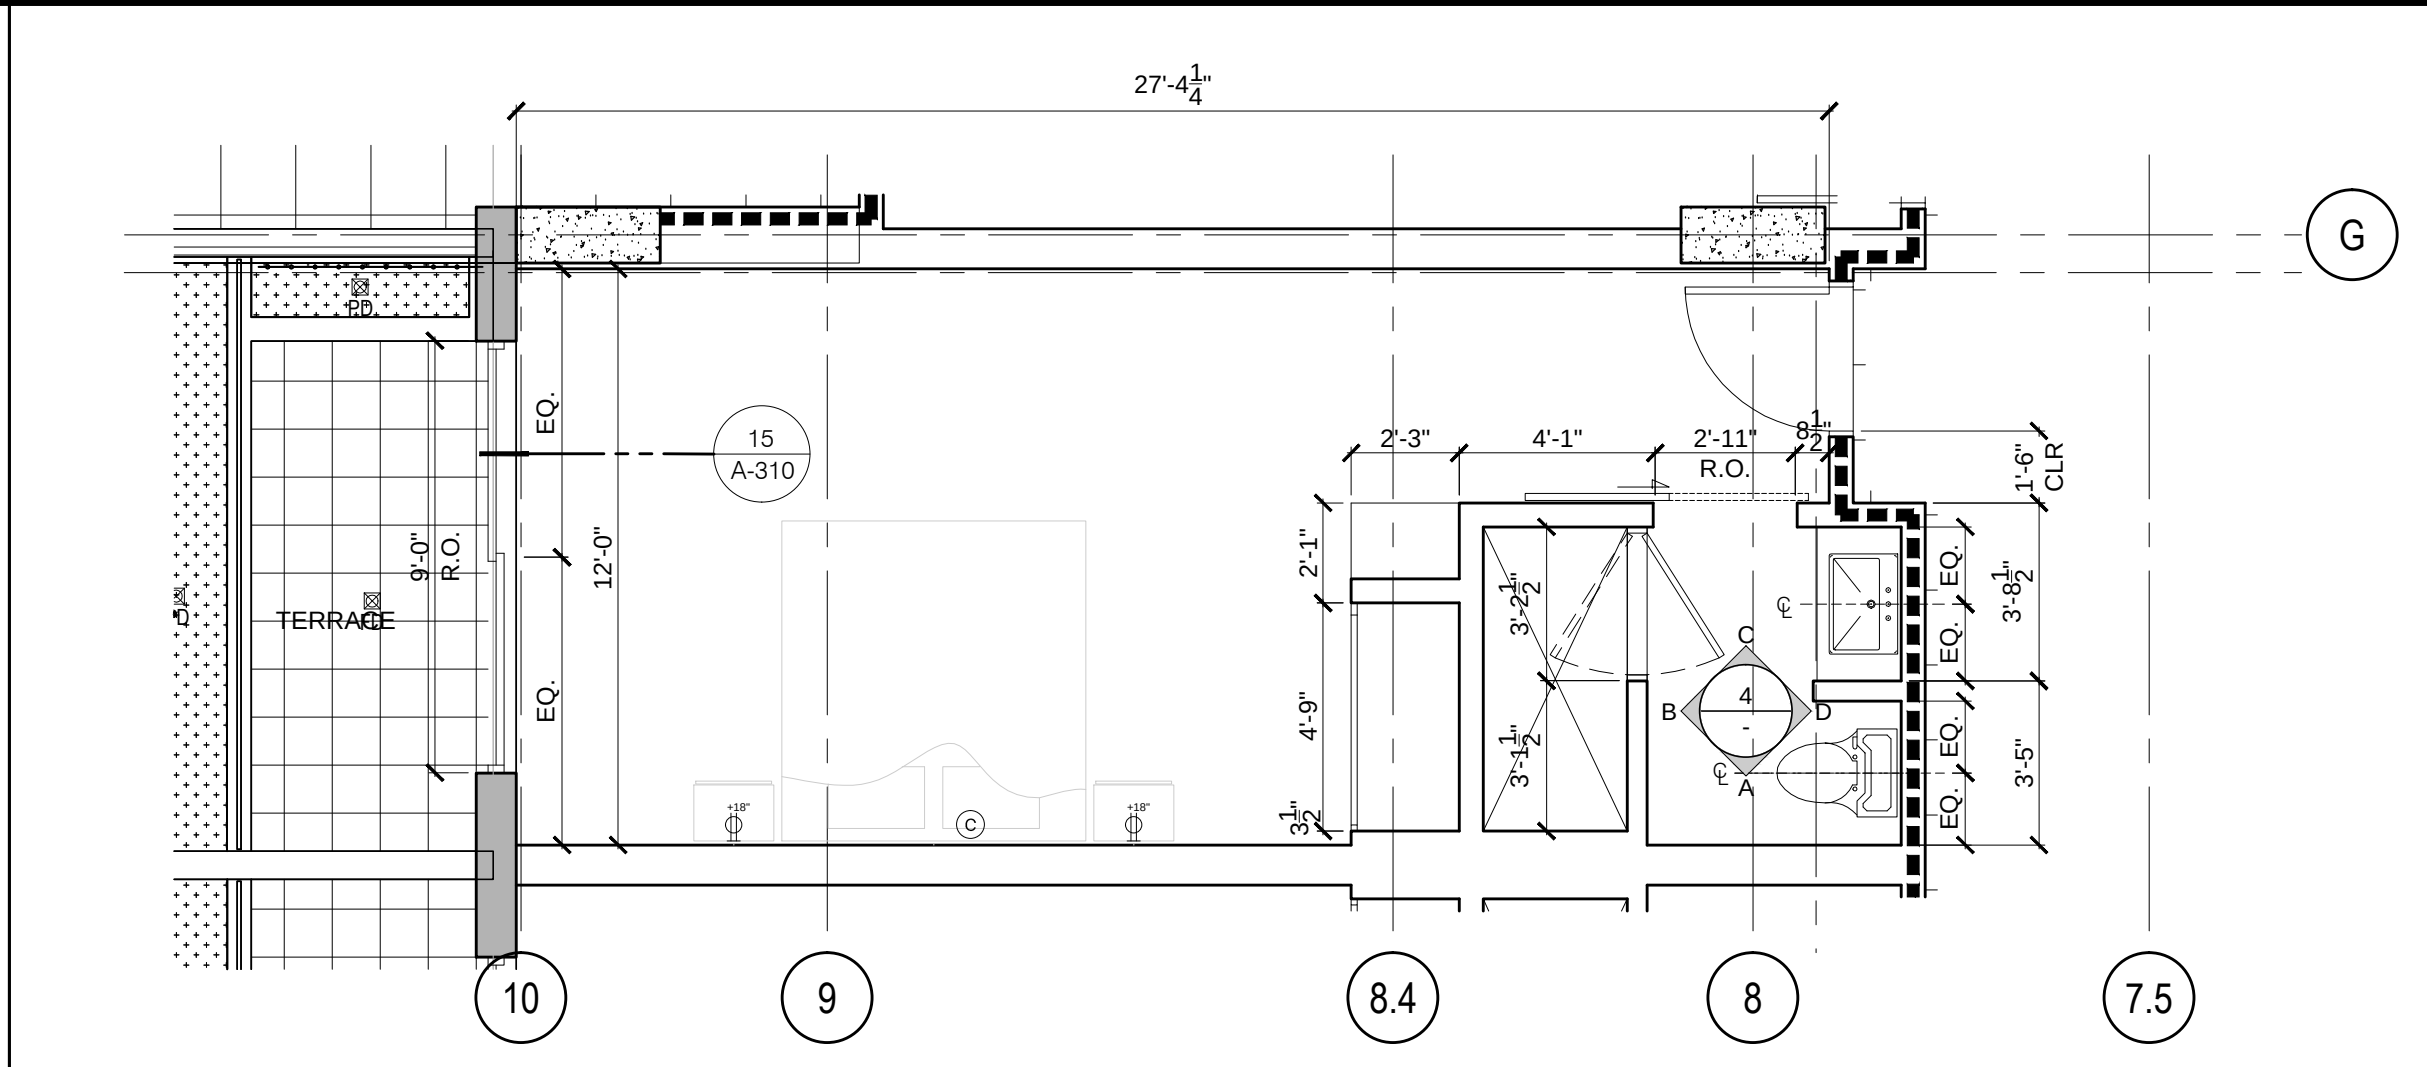

ENLARGED TYP. GUEST ROOM E-4.10

1/4" = 1'-0"


12

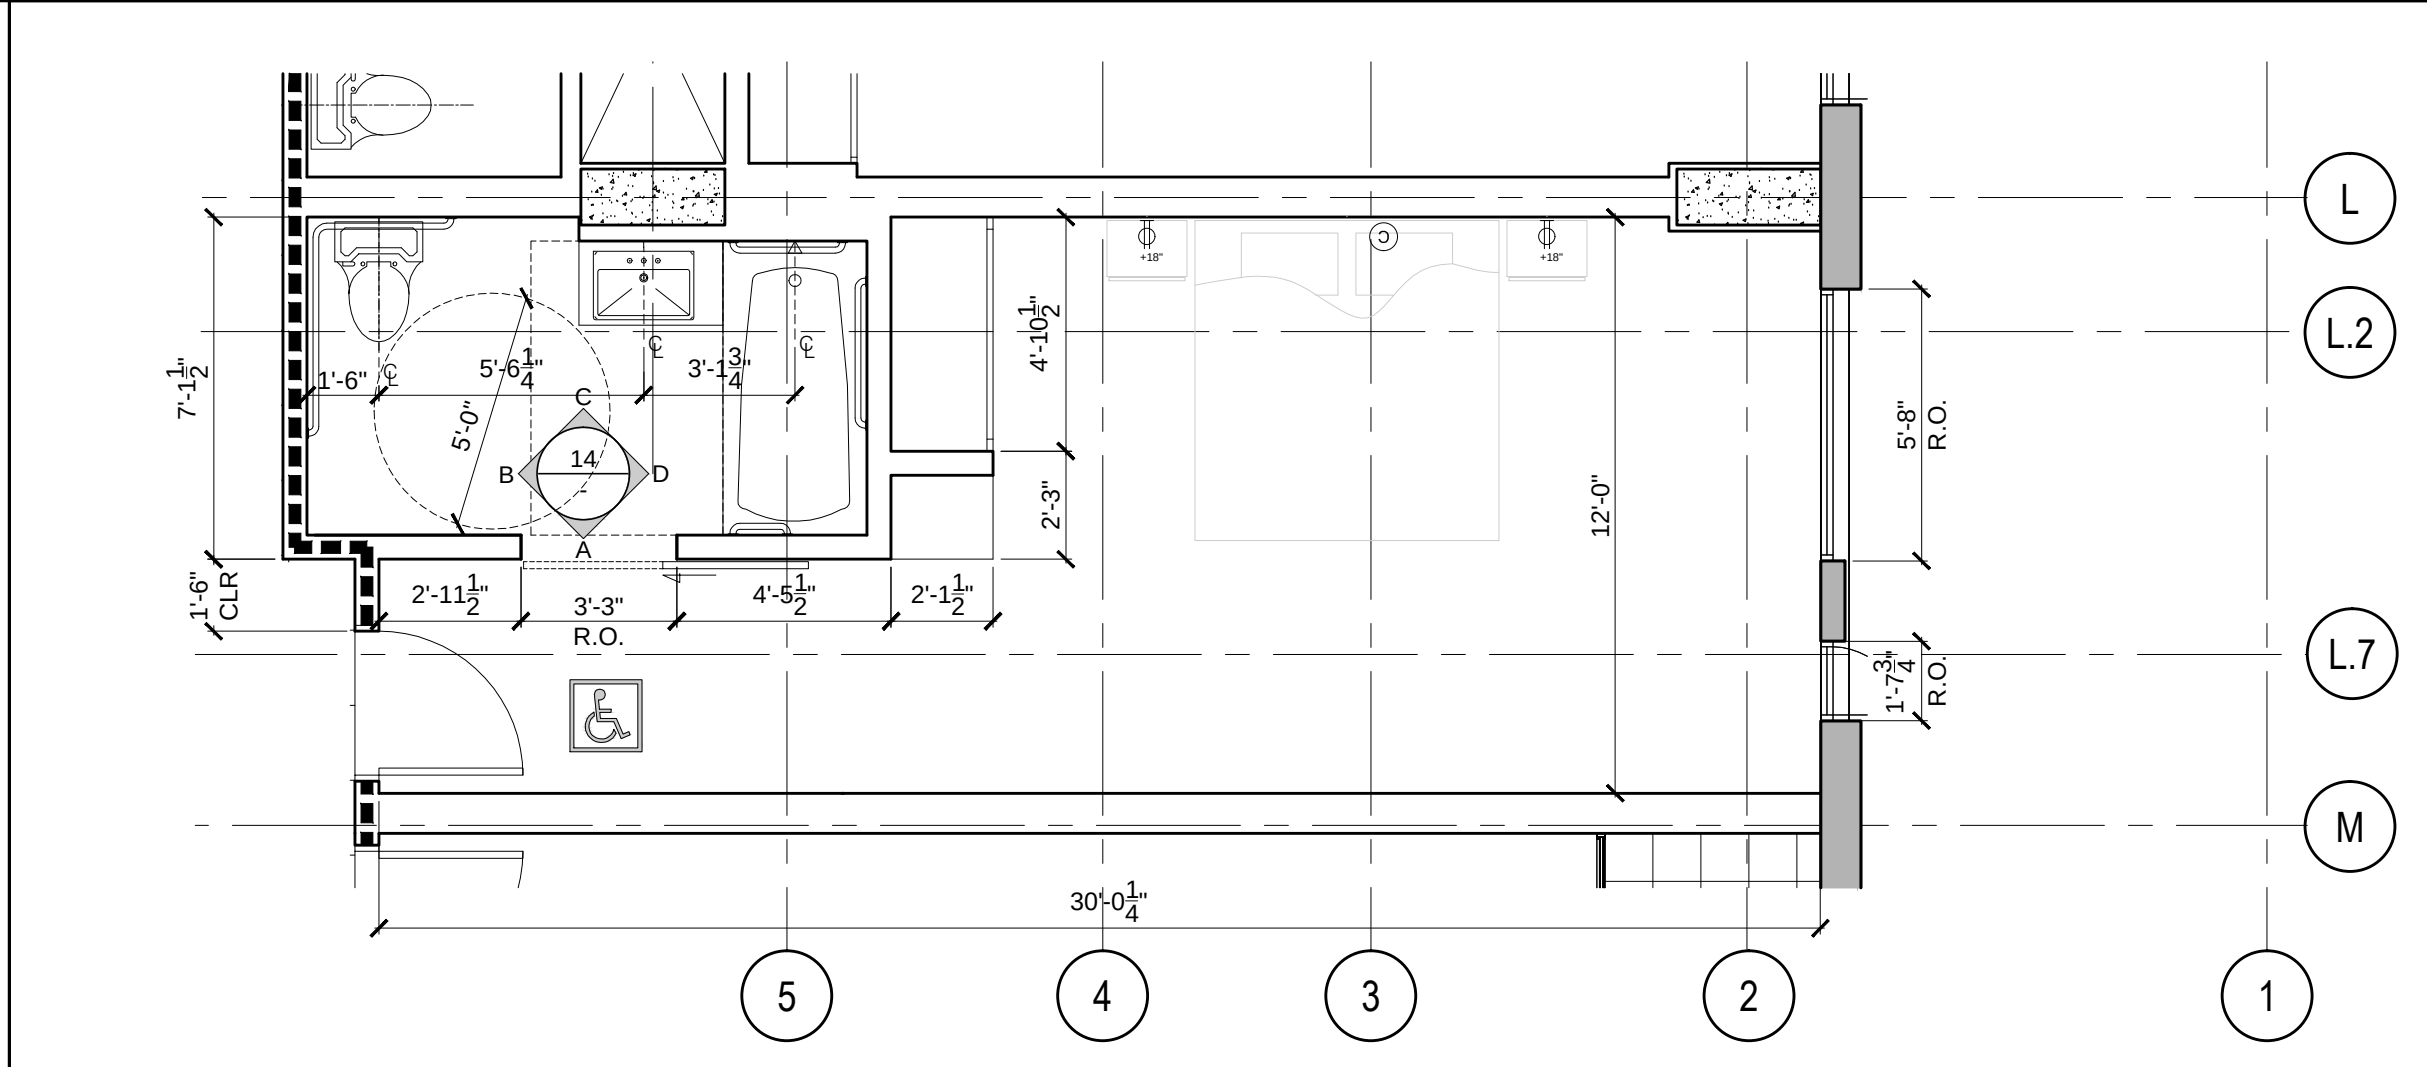

ENLARGED TYP. GUEST ROOM E-4.02

1/4" = 1'-0"


11

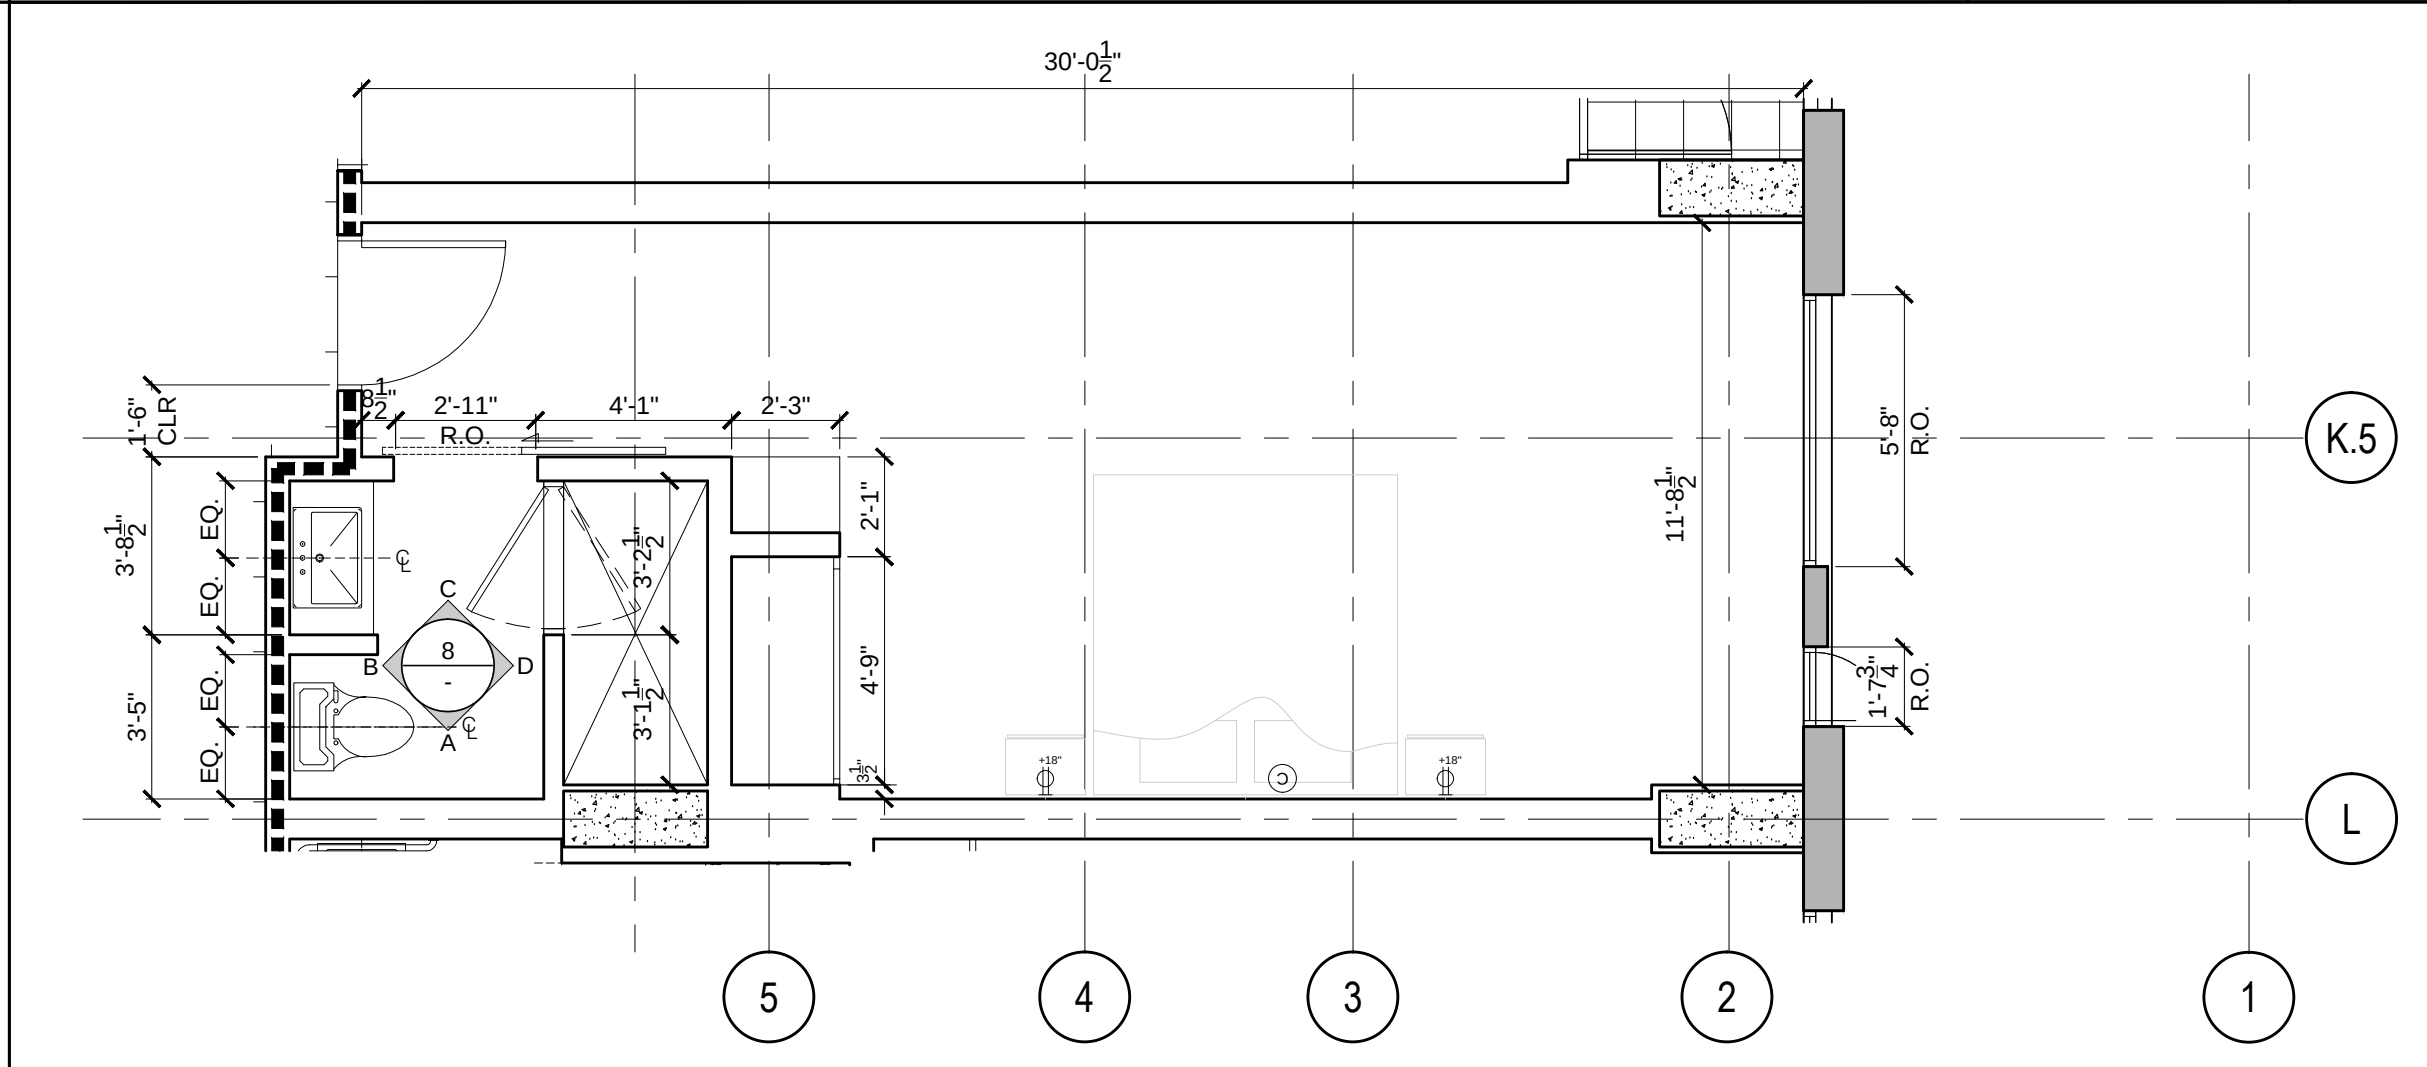

ENLARGED TYP. GUEST ROOM E-4.01

1/4" = 1'-0"


10

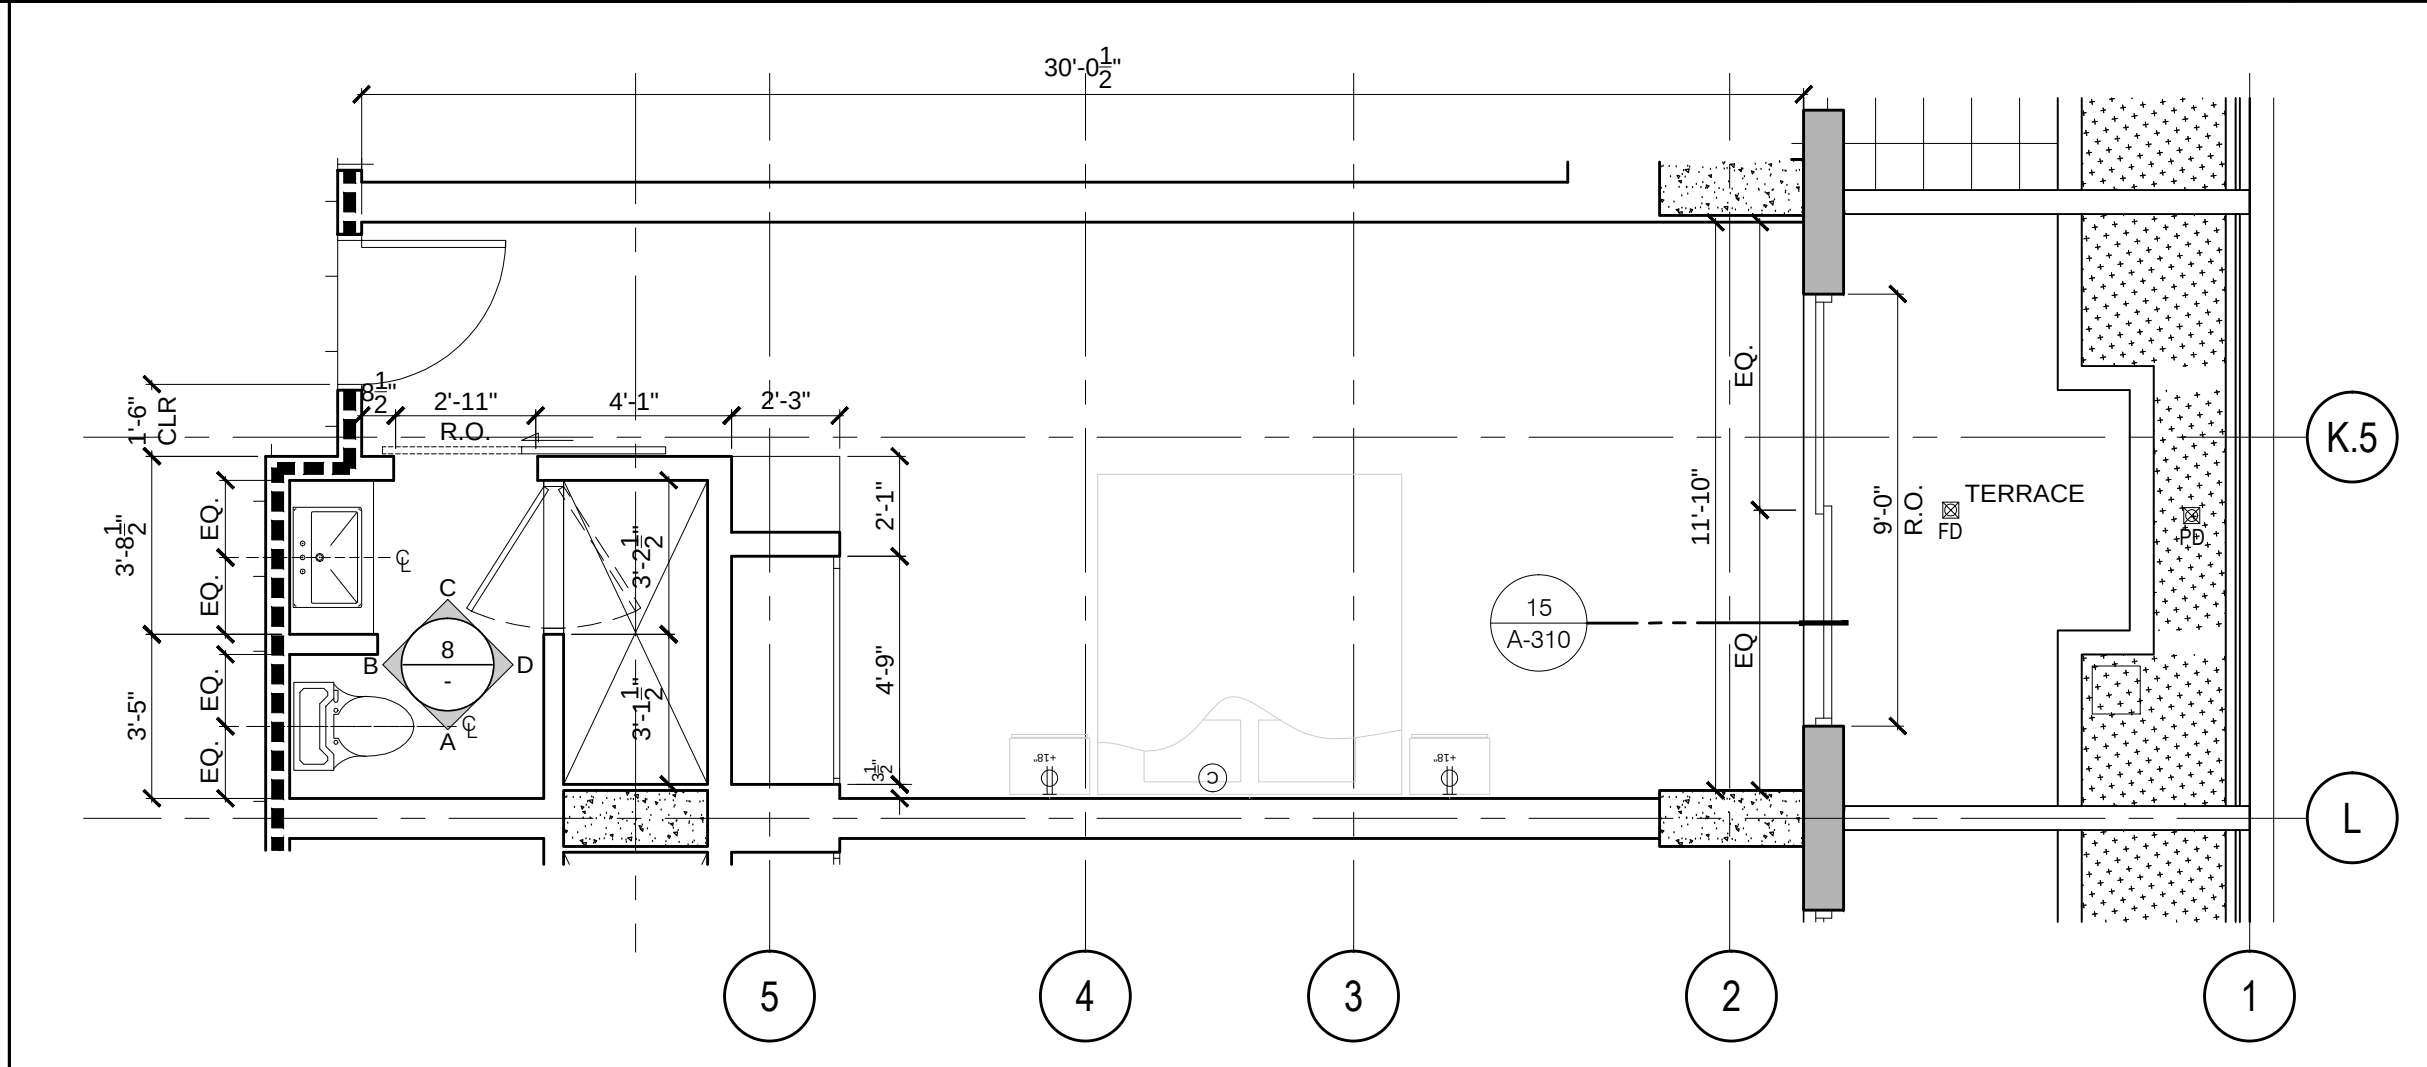

ENLARGED TYP. GUEST ROOM E-4

1/4" = 1'-0"


9

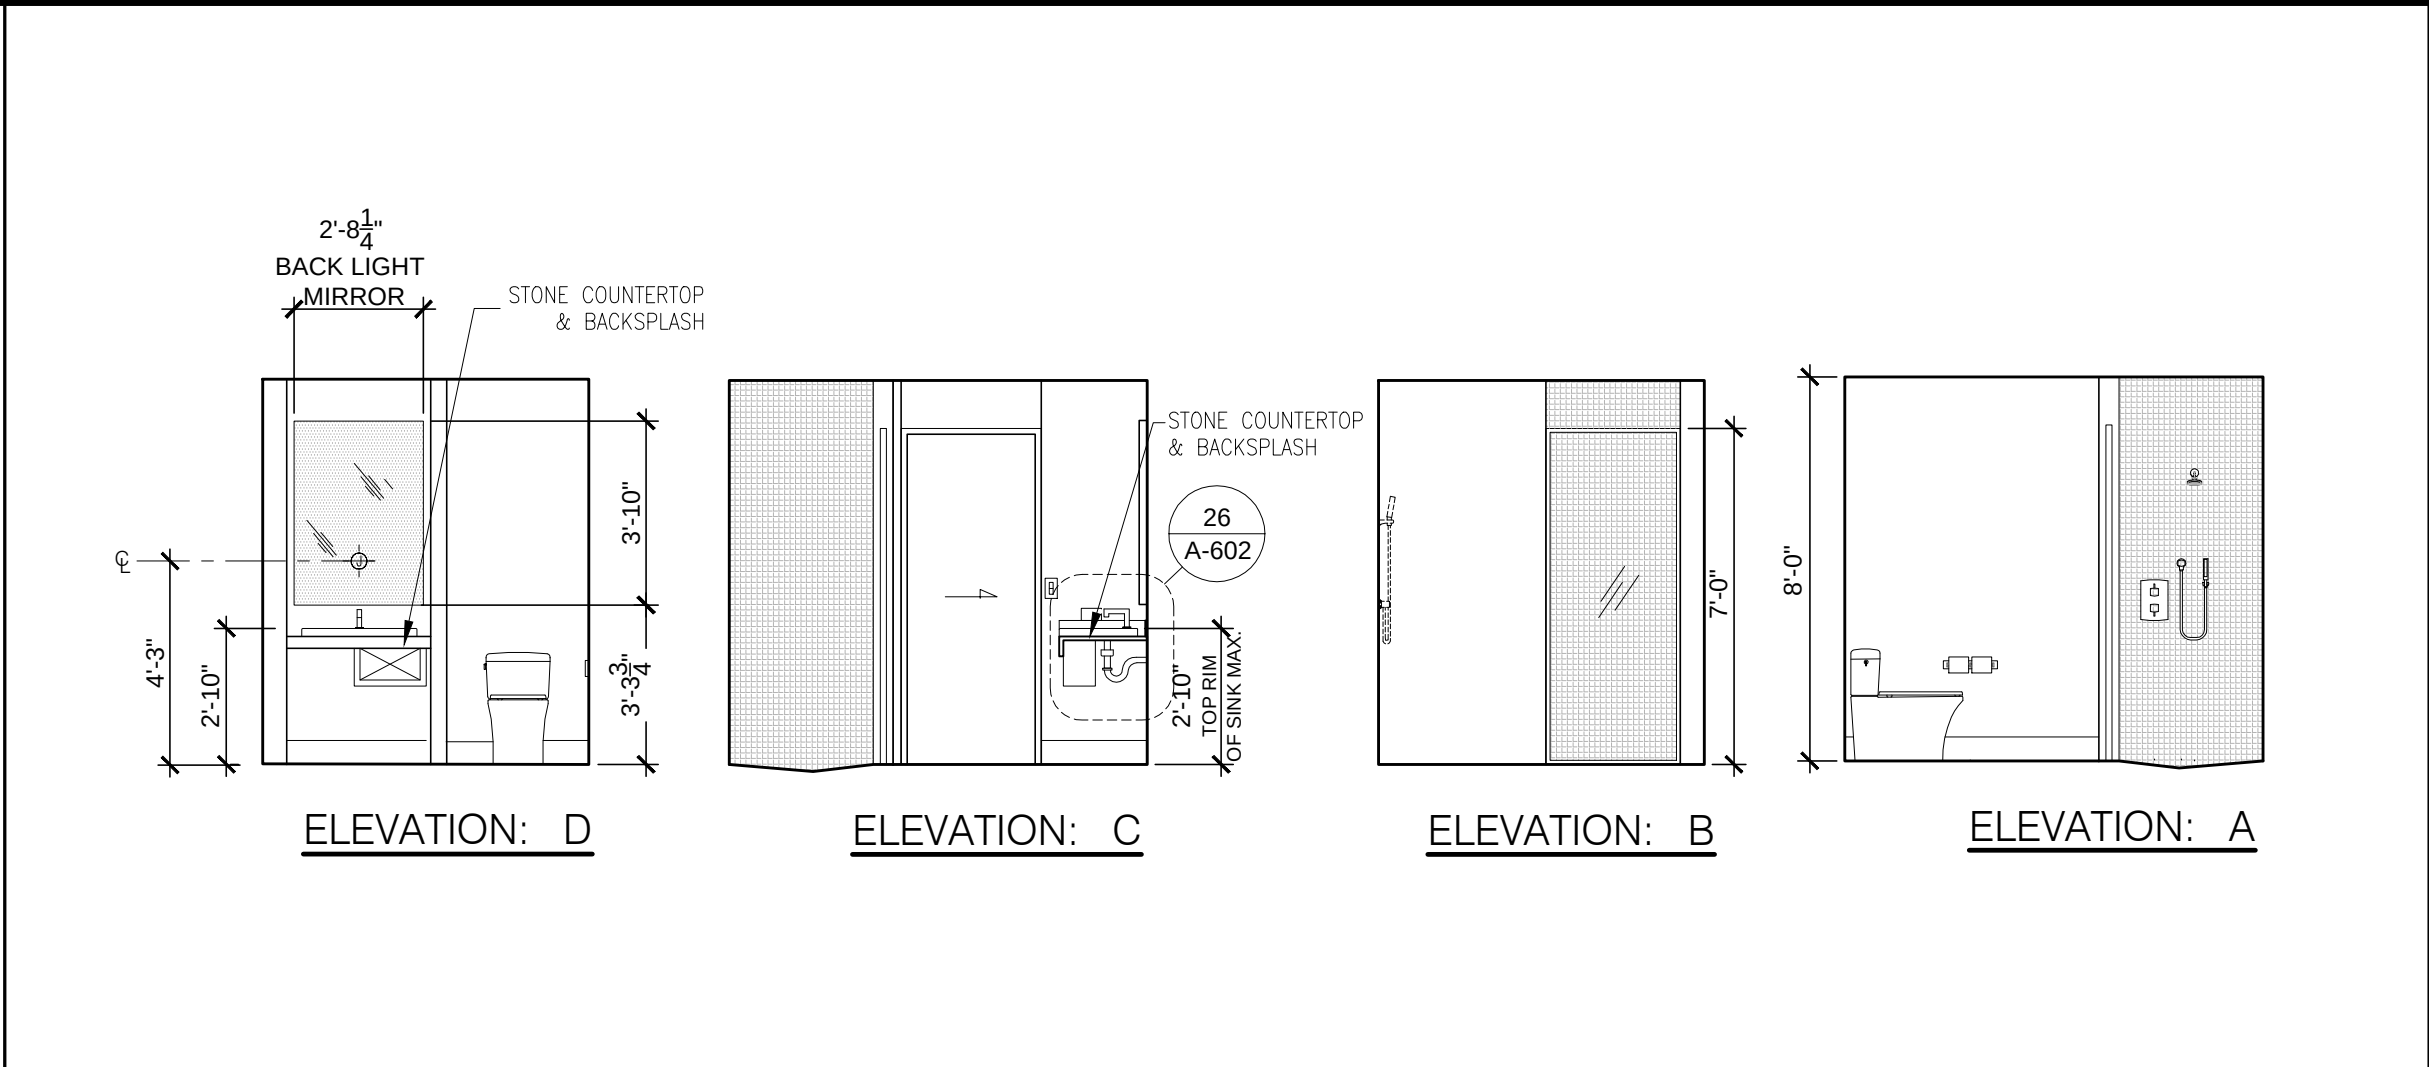

TYPICAL BATHROOM ELEVATIONS

1/4" = 1'-0"


8

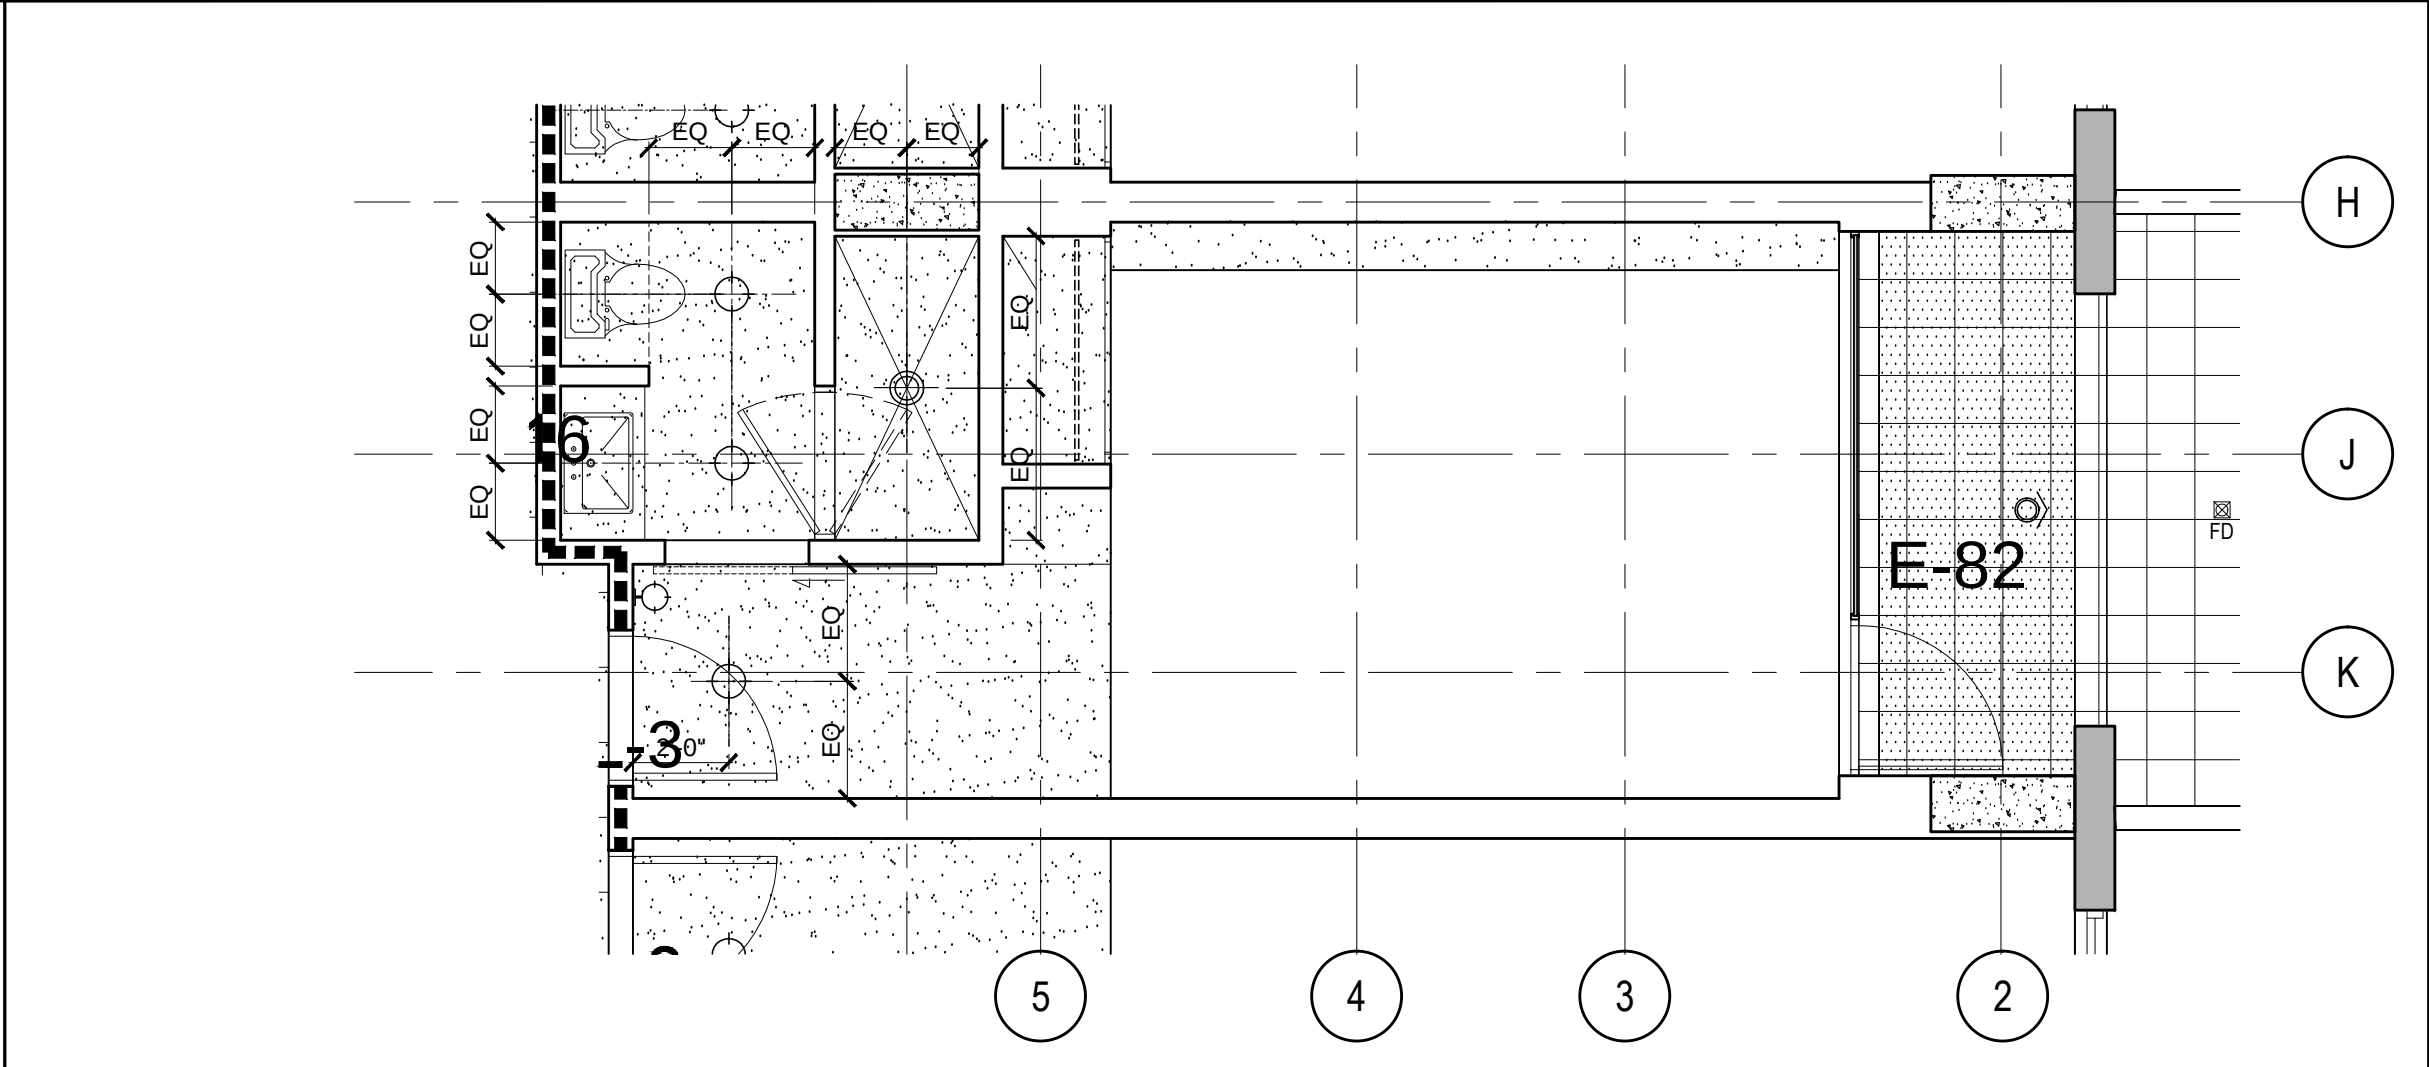

ENLARGED RCP TYP. GUEST ROOM E-3/E-3.01/E-3.10/E-3.11/E-3.20/E-3.30

1/4" = 1'-0"


7

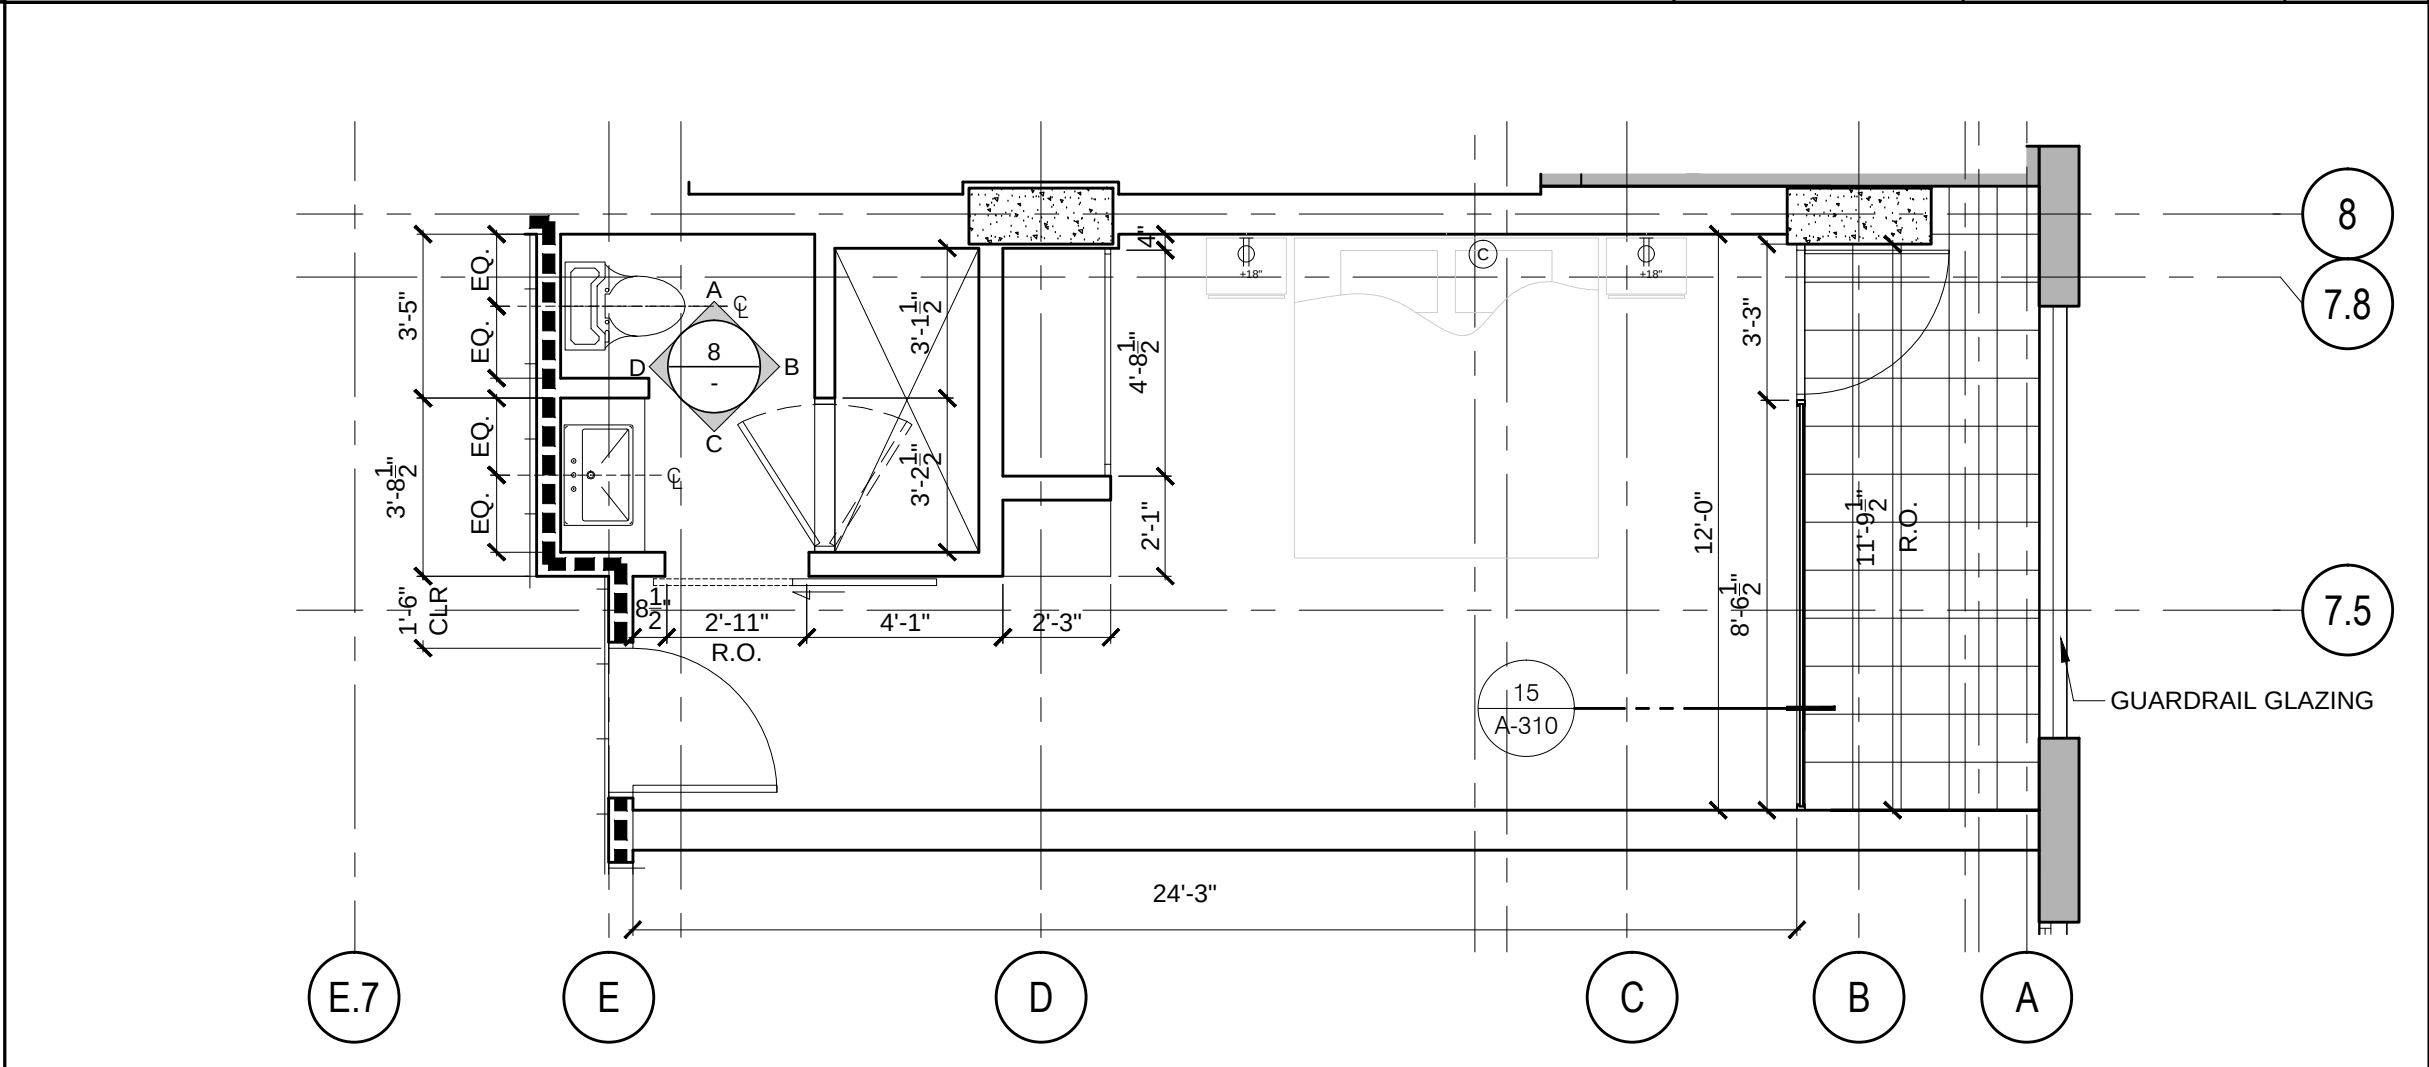

ENLARGED TYP. GUEST ROOM E-3.30

1/4" = 1'-0"


6

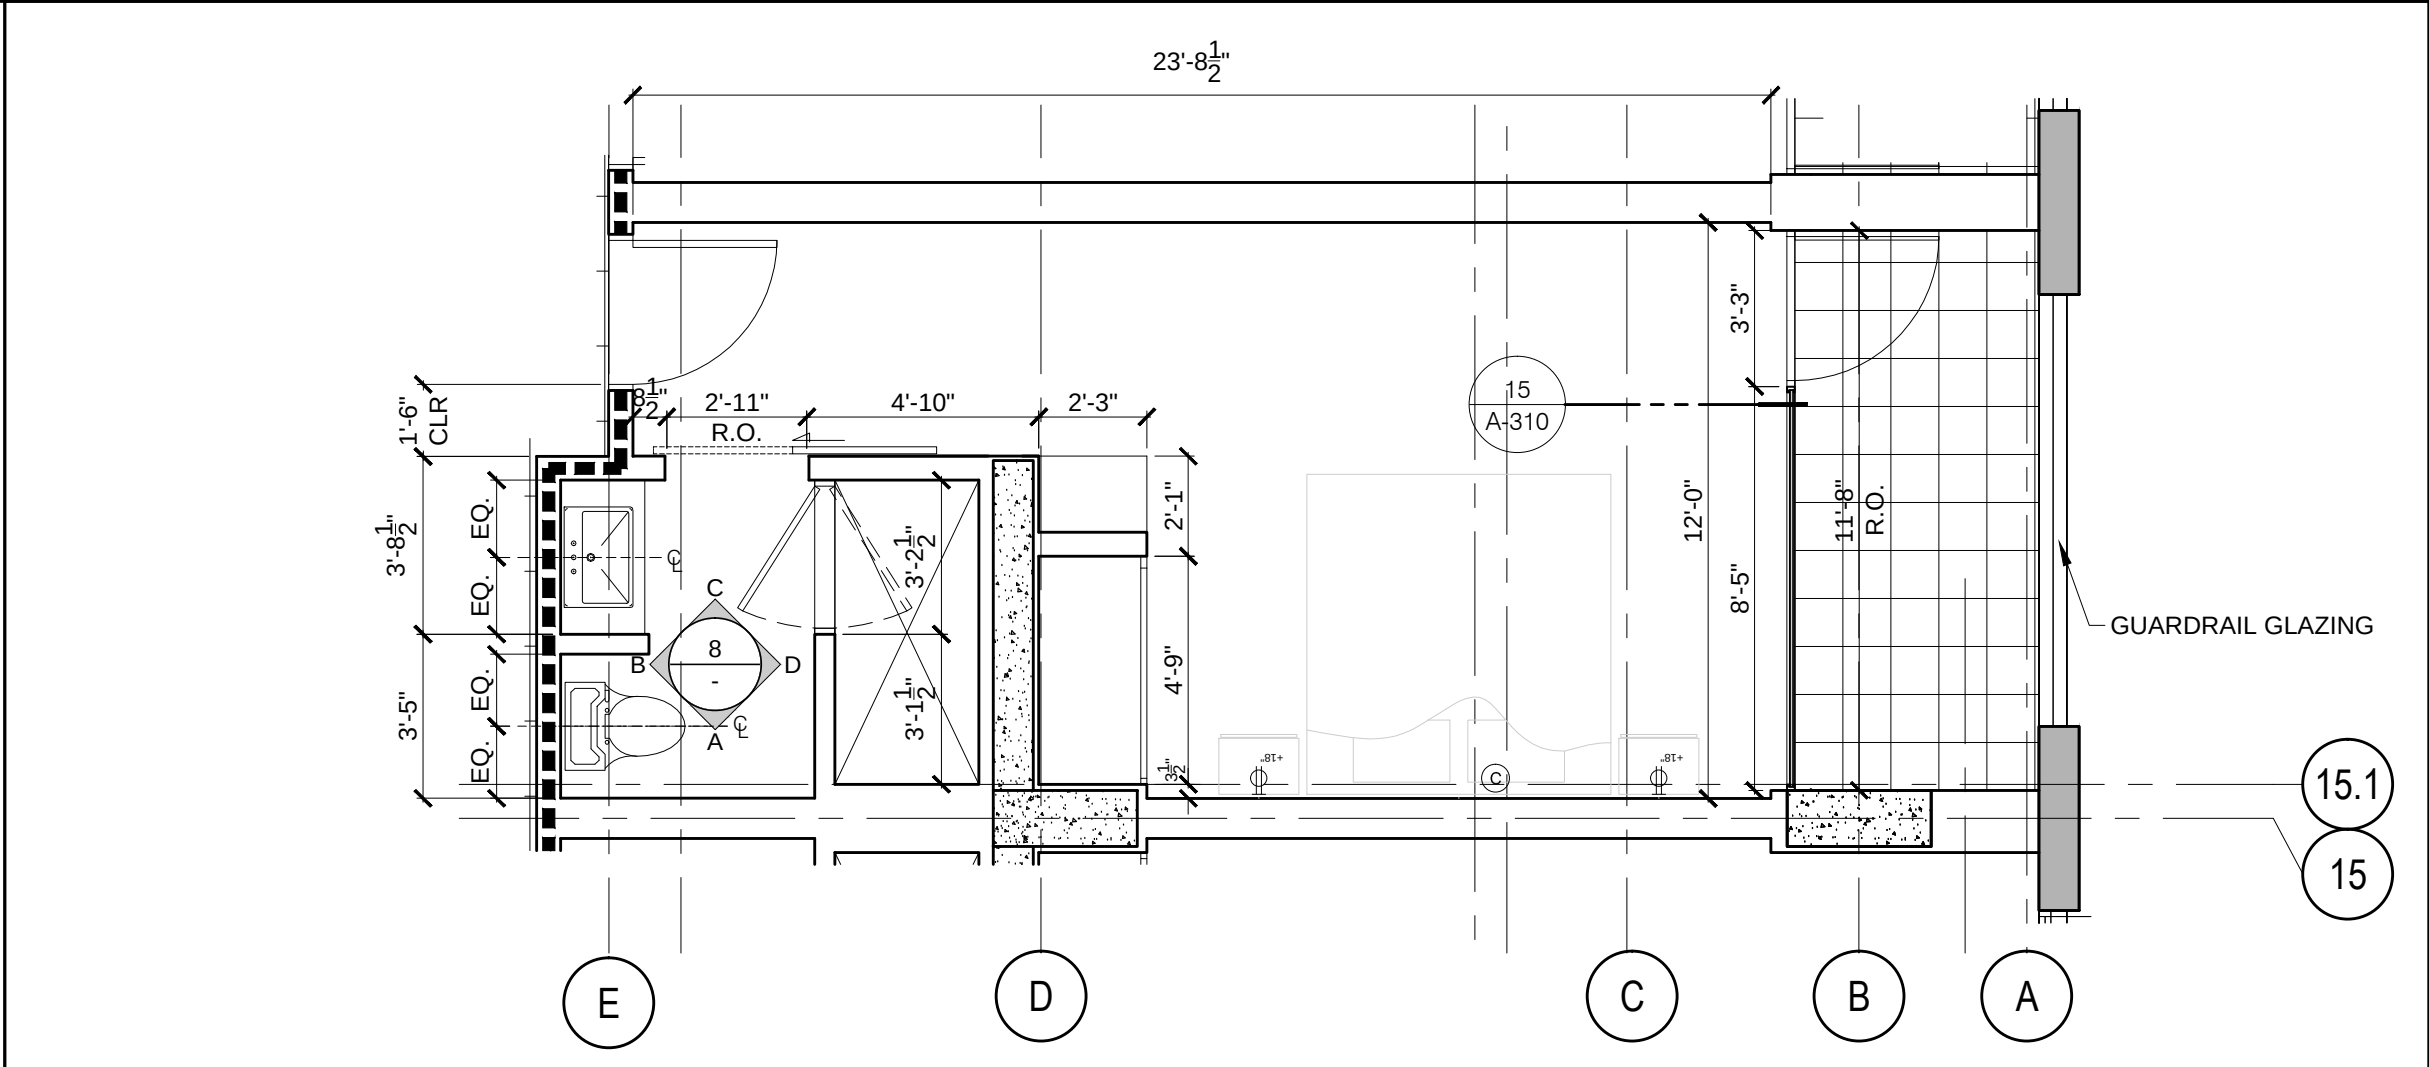

ENLARGED TYP. GUEST ROOM E-3.20

1/4" = 1'-0"


5

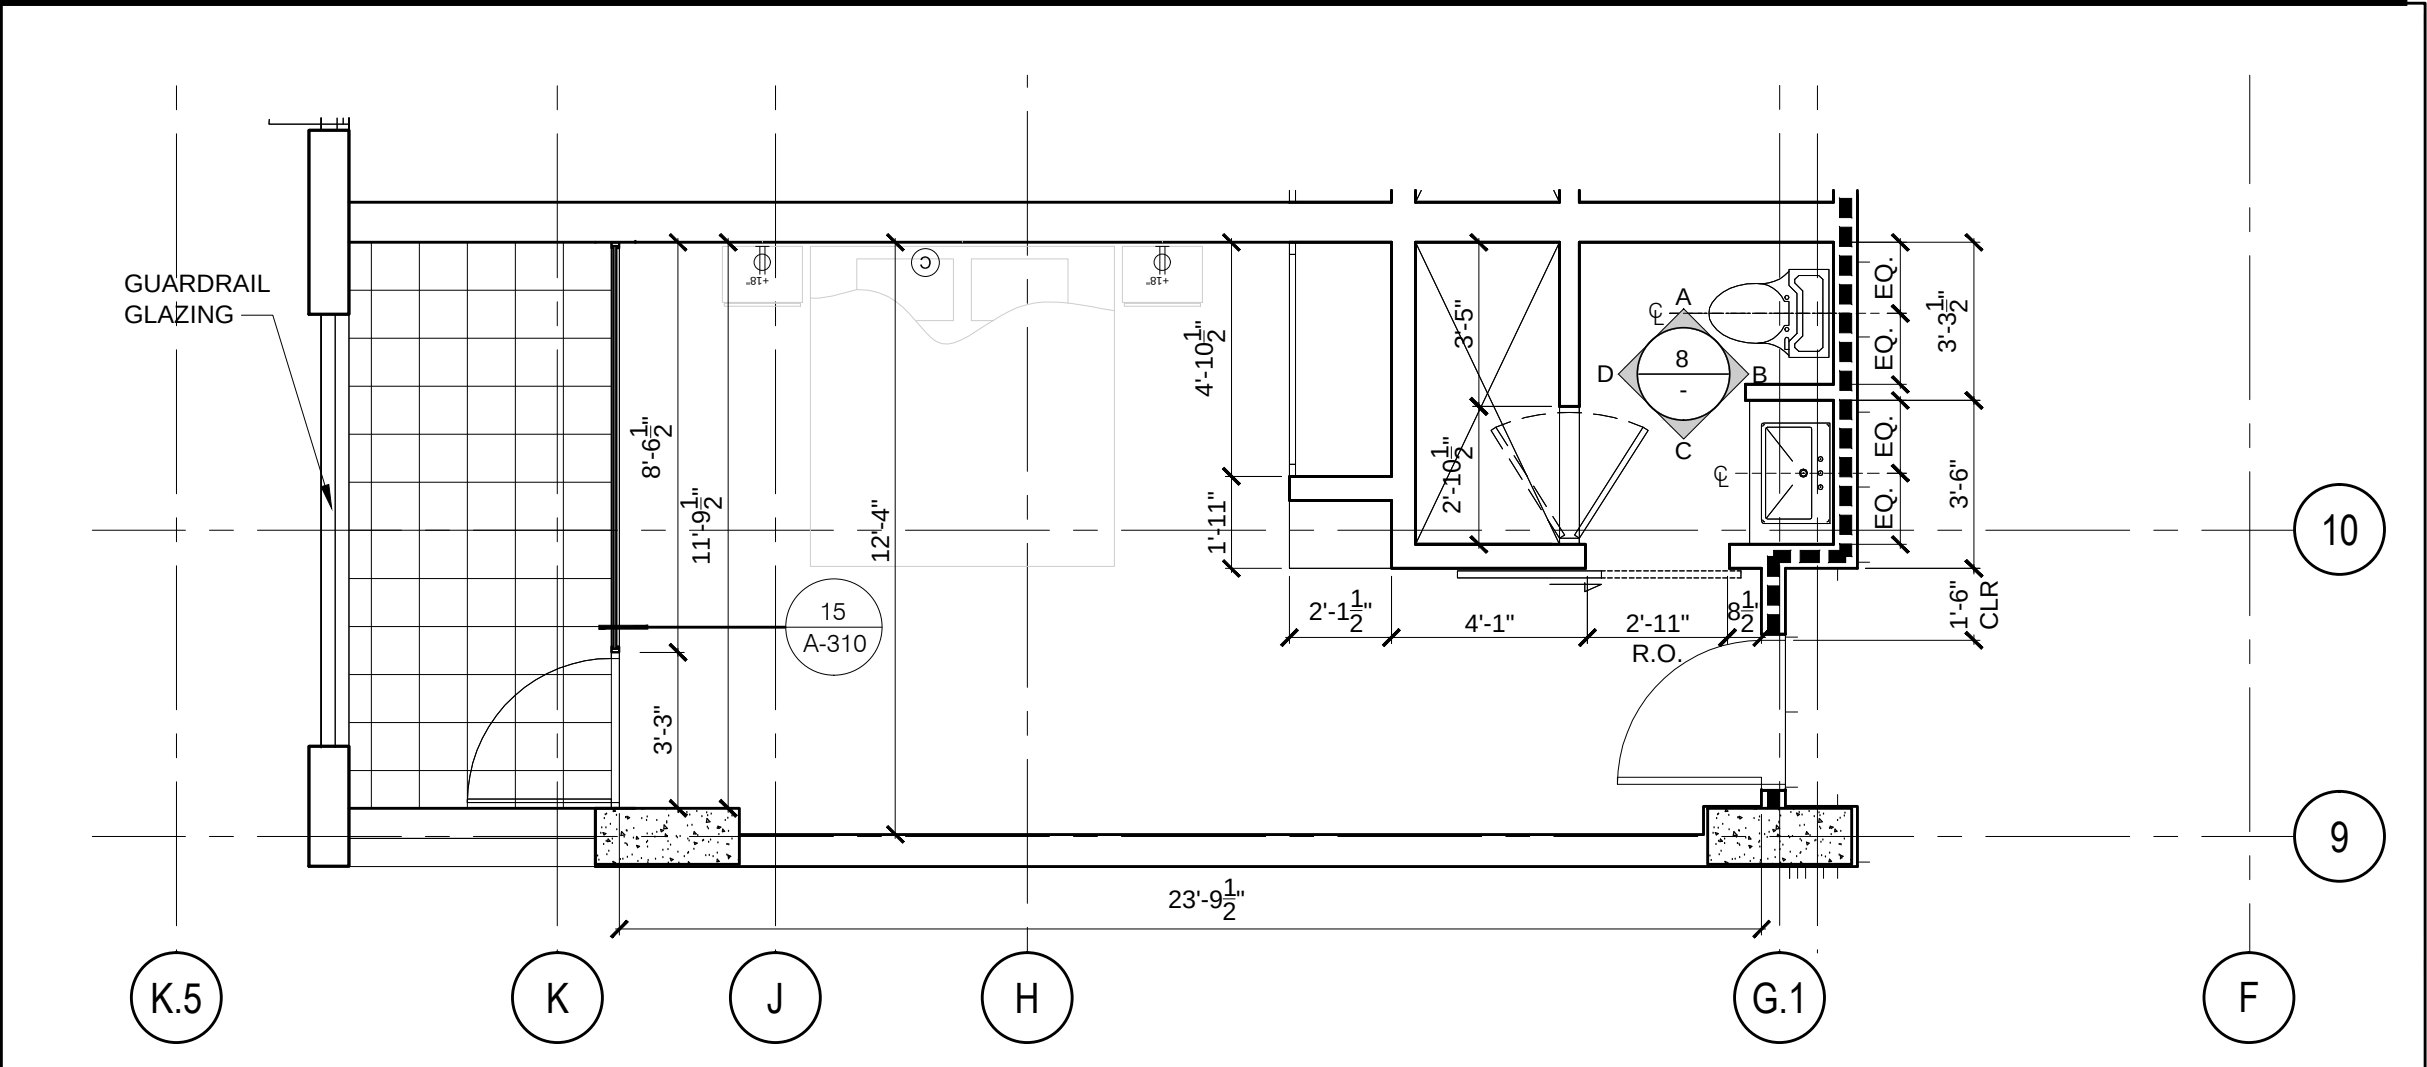

ENLARGED TYP. GUEST ROOM E-3.11

1/4" = 1'-0"


4

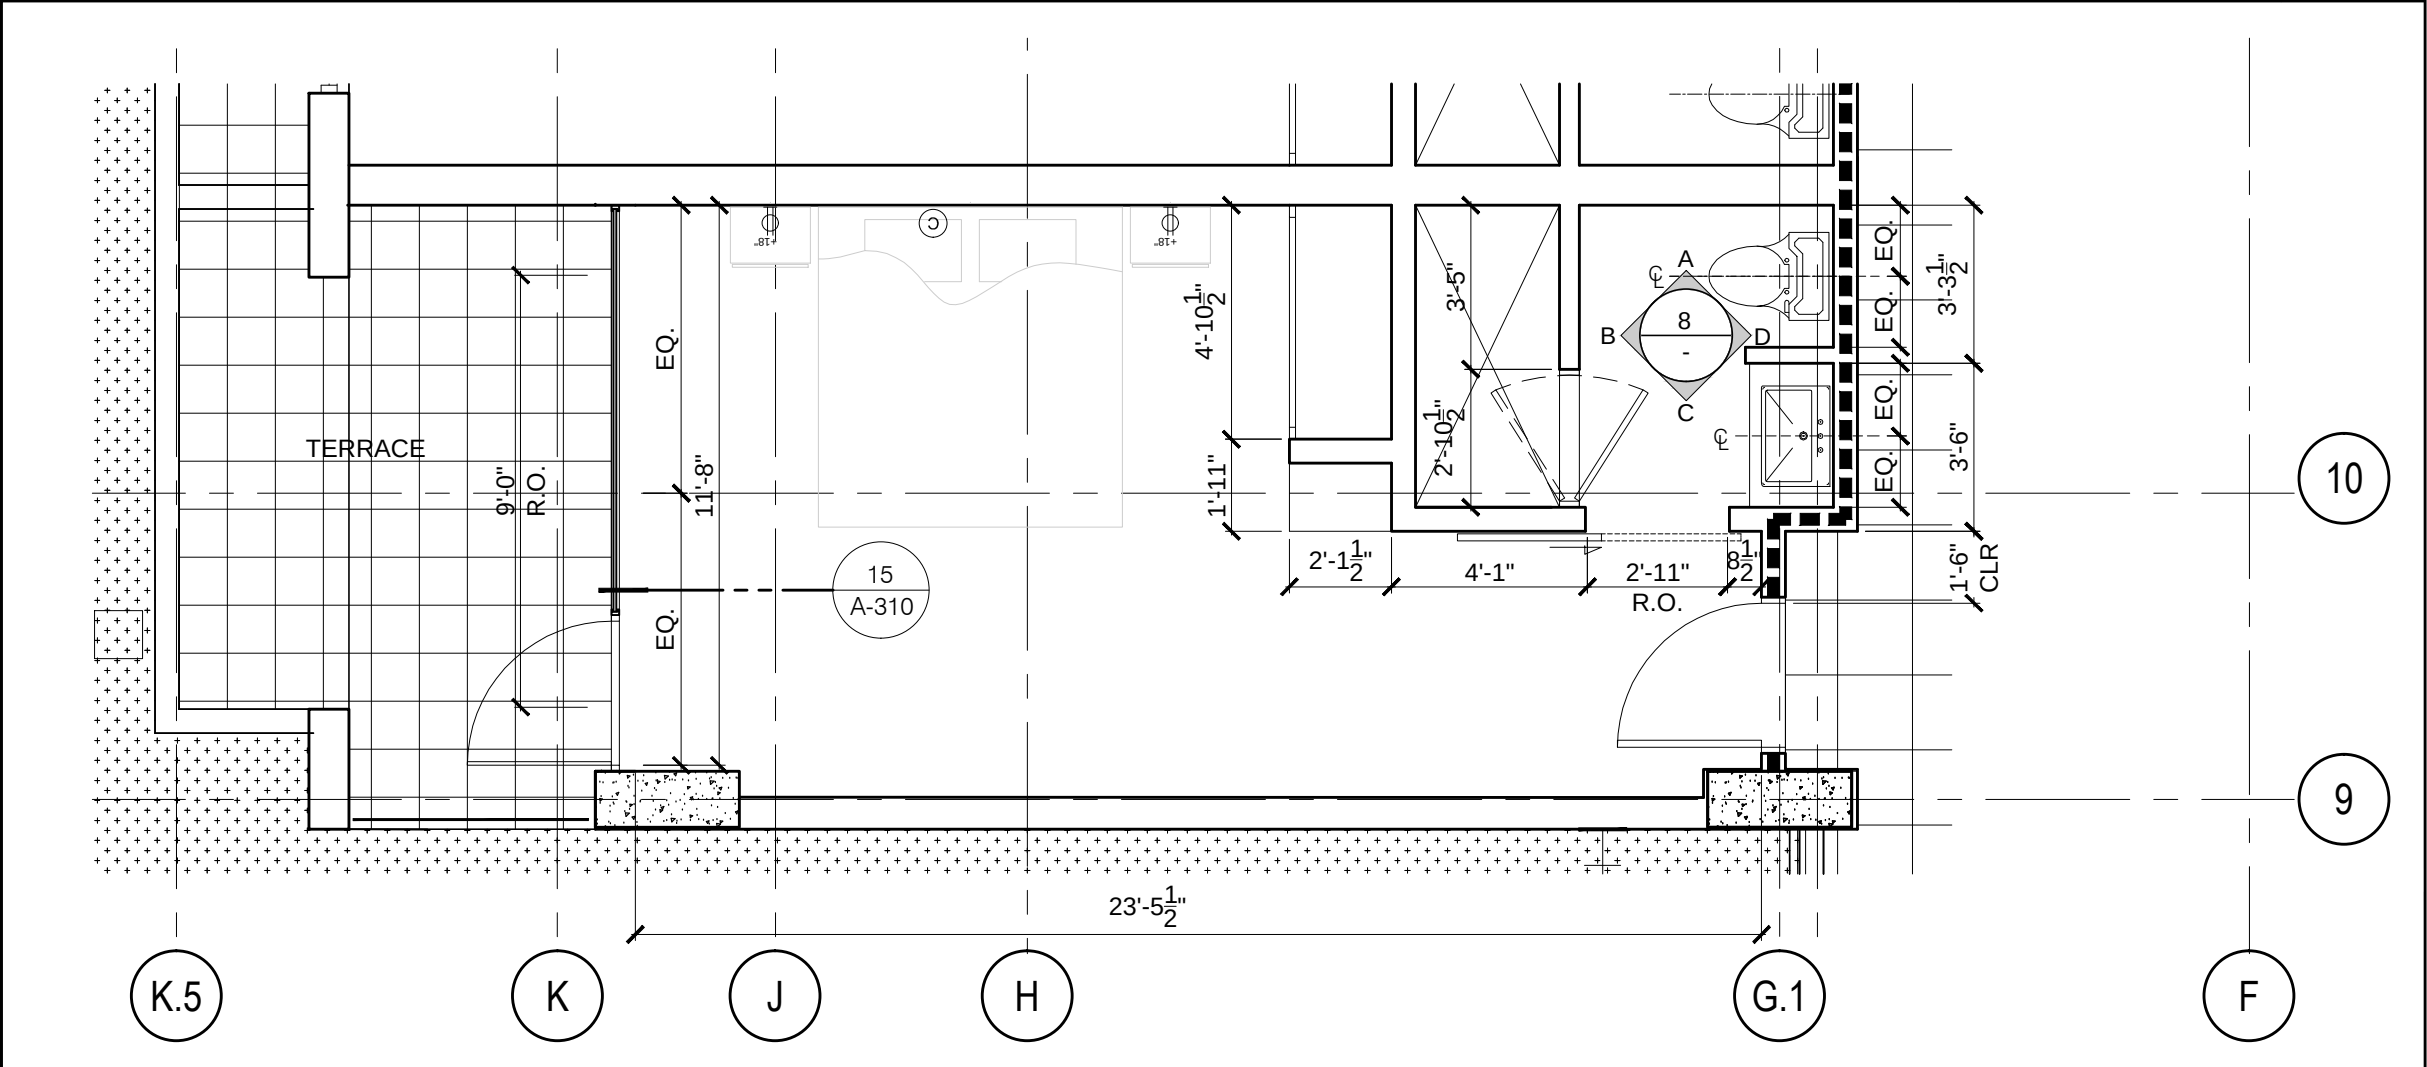

ENLARGED TYP. GUEST ROOM E-3.10

1/4" = 1'-0"


3

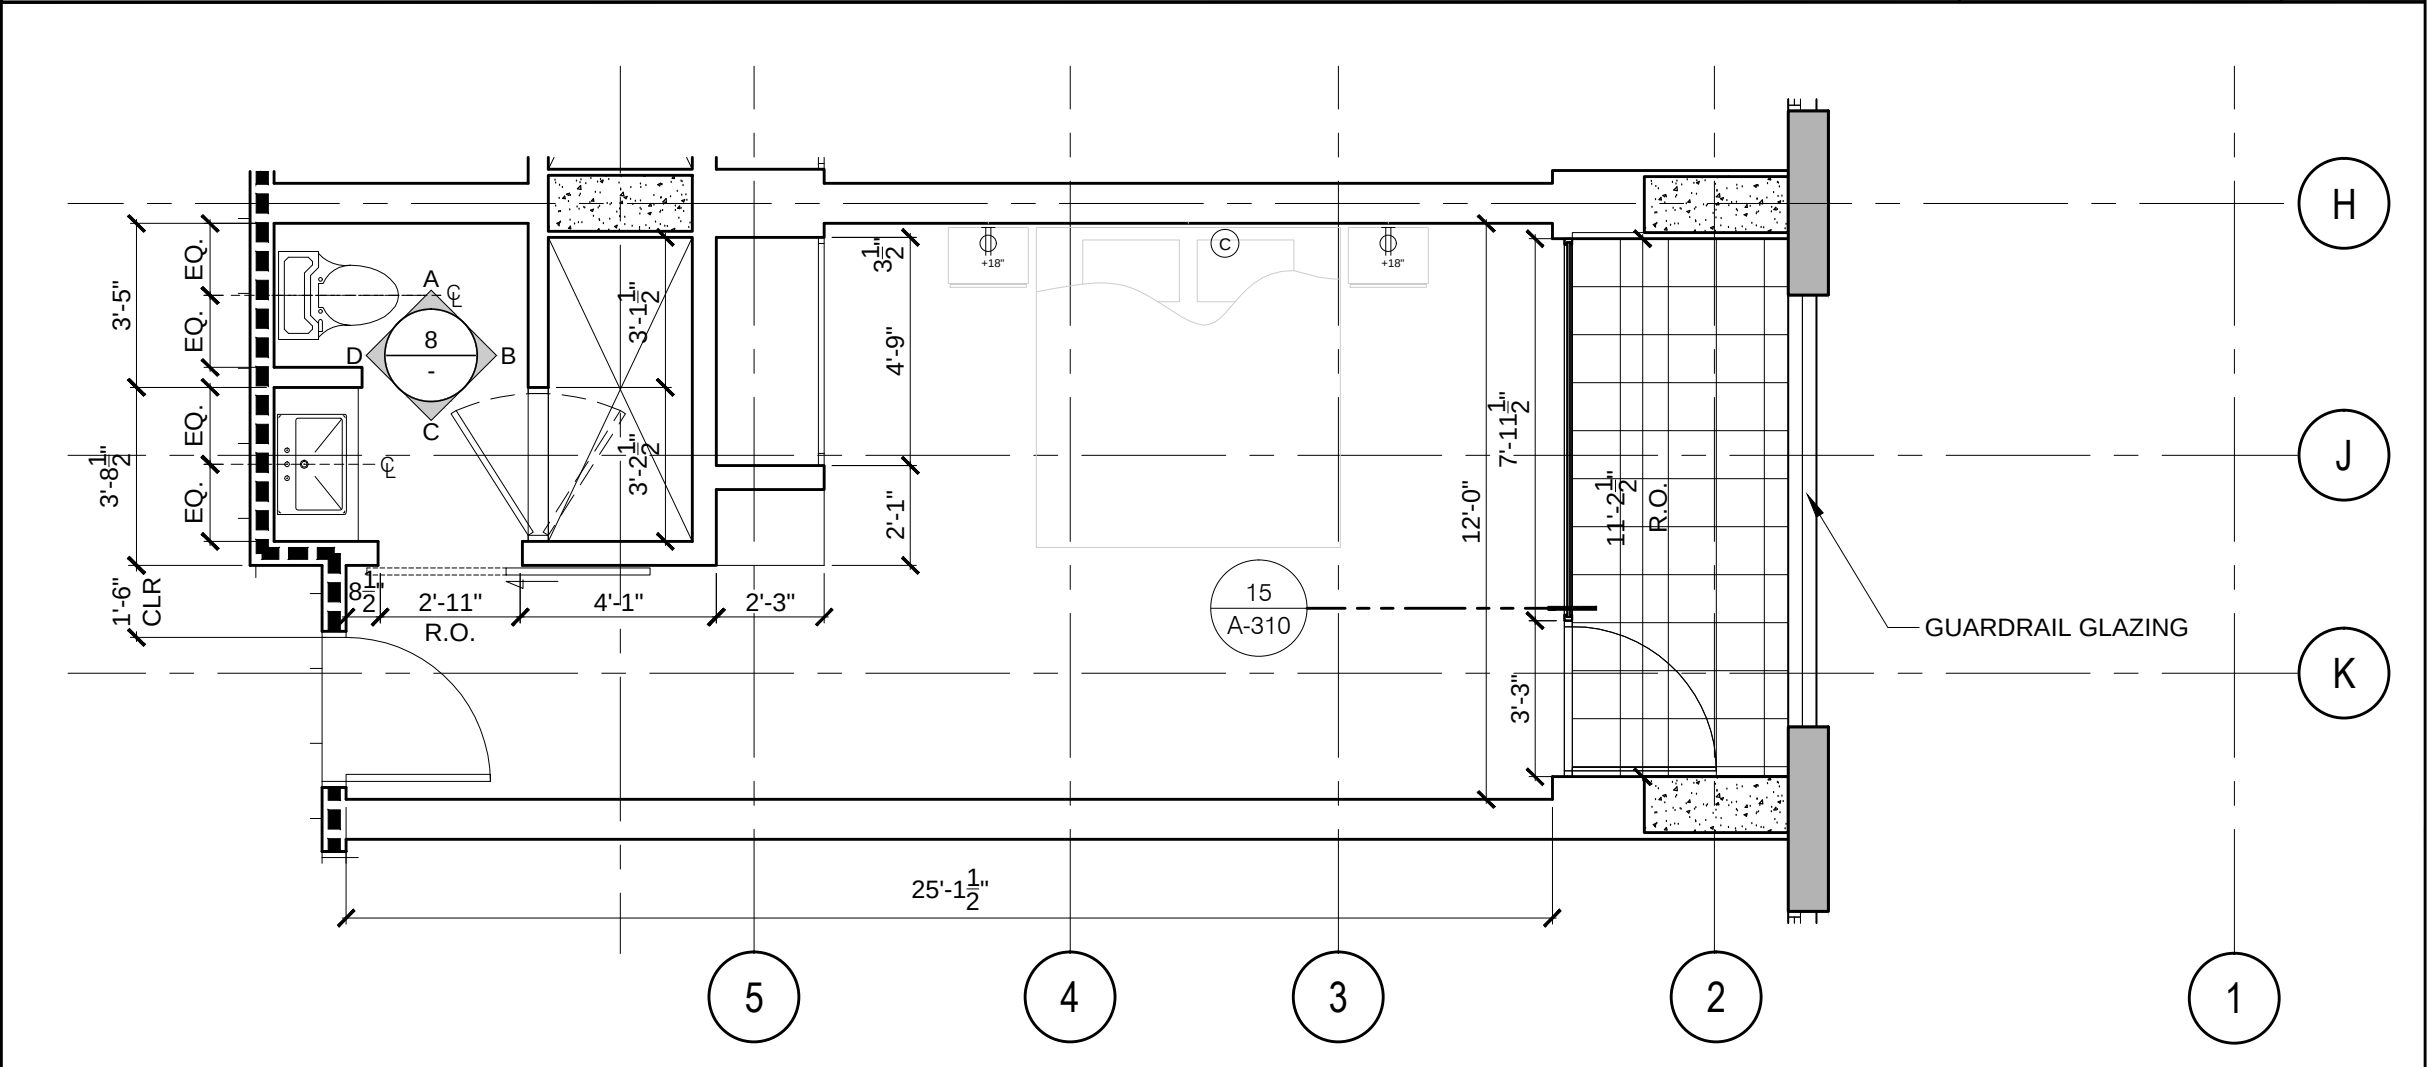

ENLARGED TYP. GUEST ROOM E-3.01

1/4" = 1'-0"

2

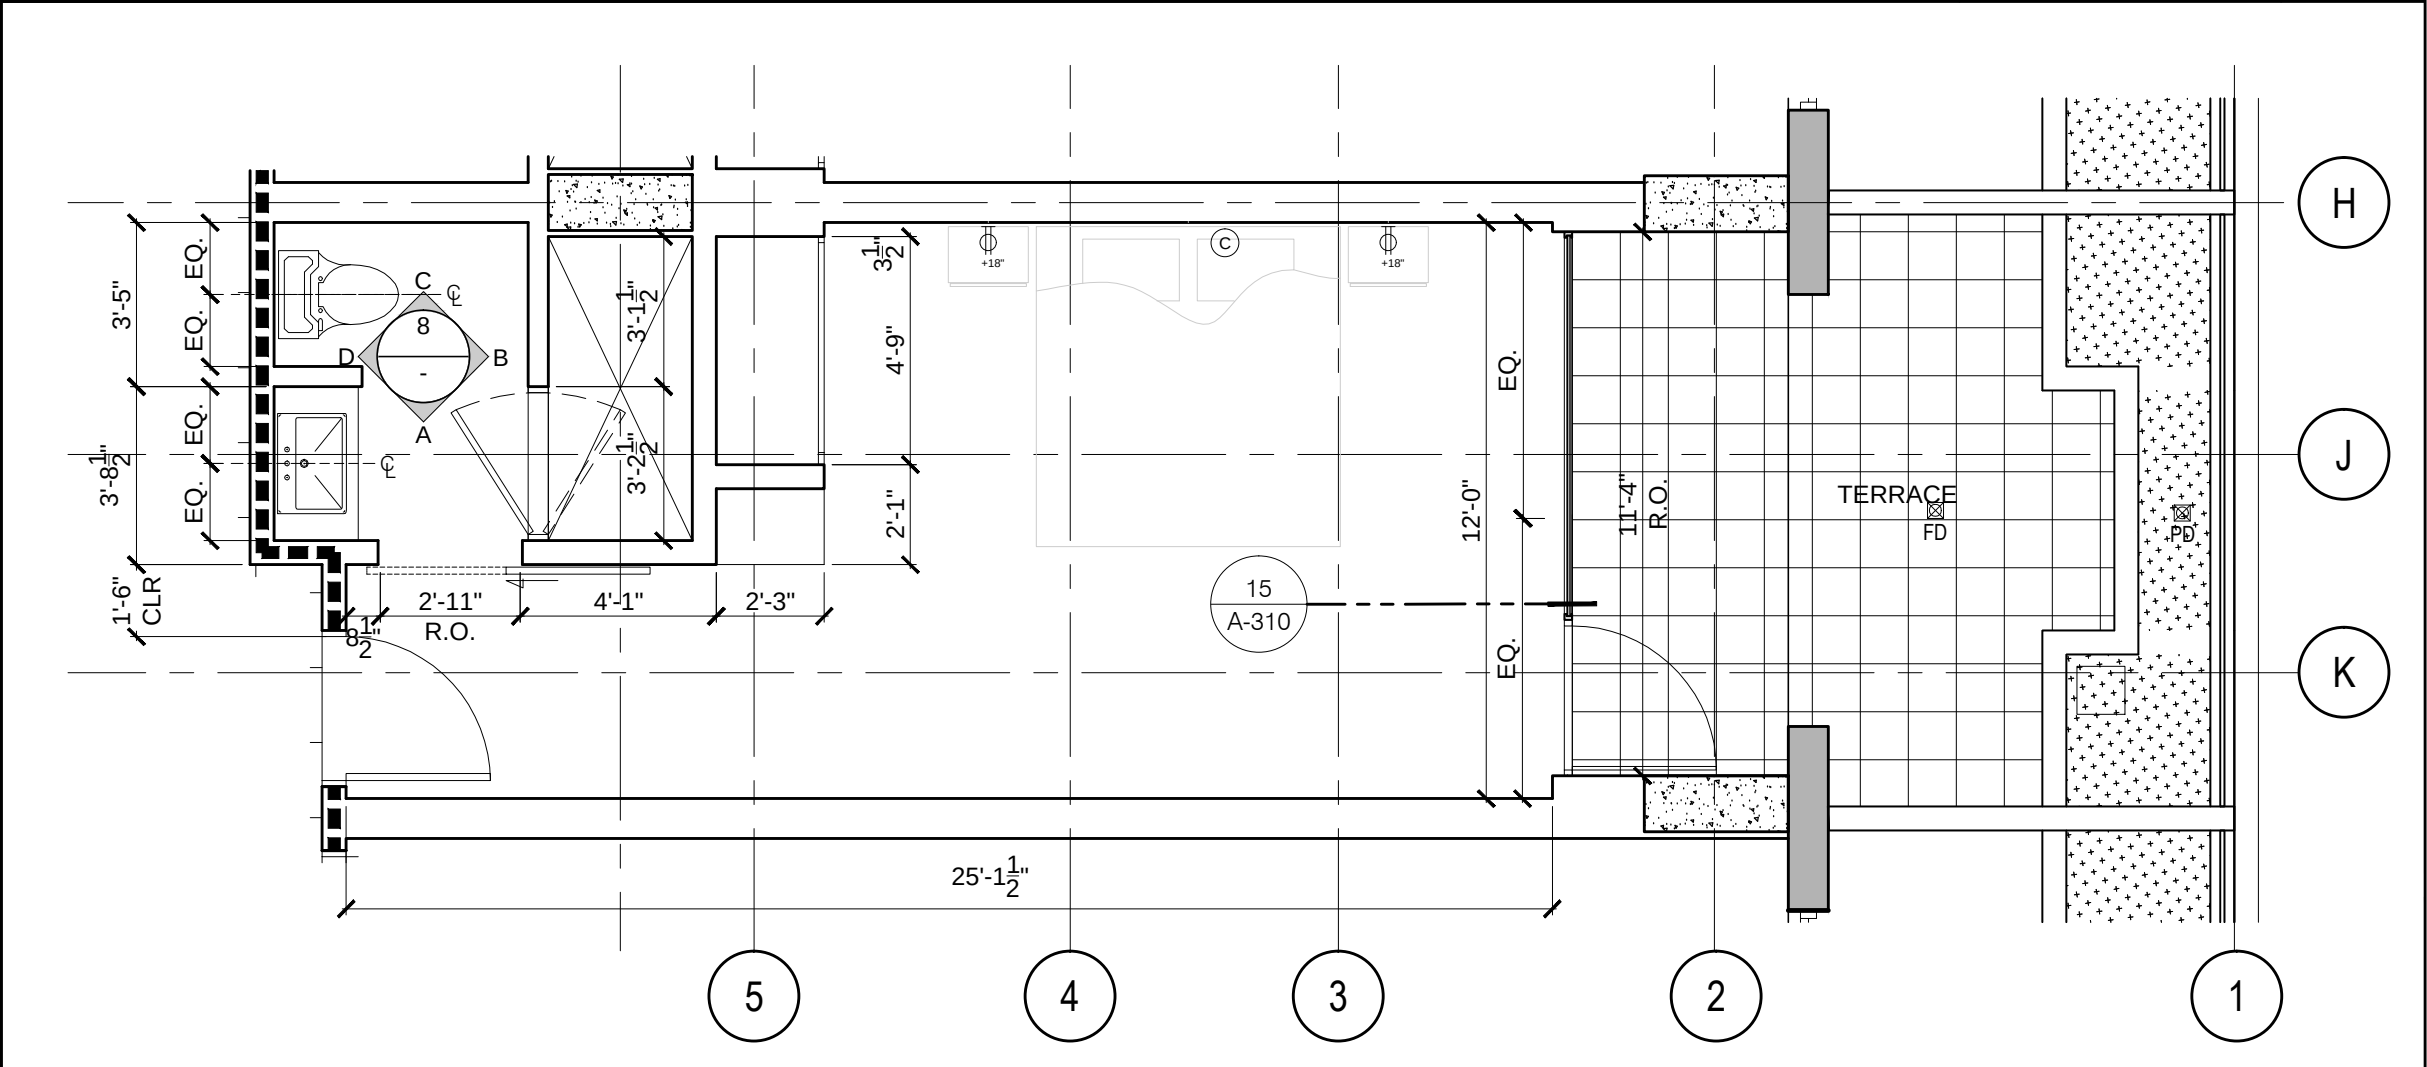

ENLARGED TYP. GUEST ROOM E-3

1/4" = 1'-0"

1