
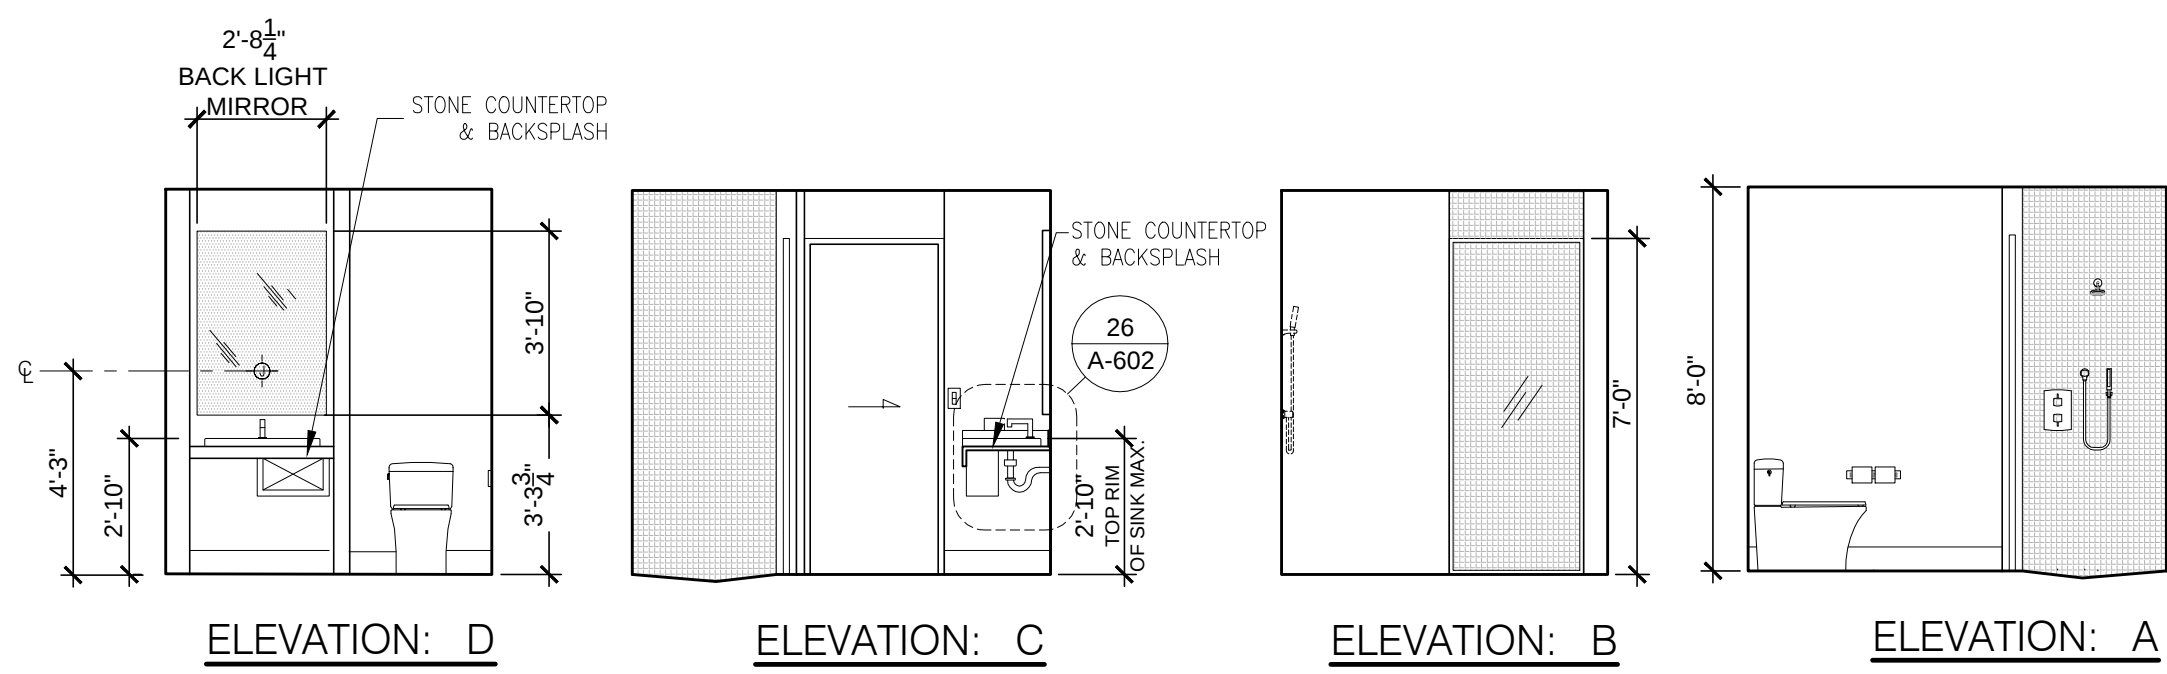
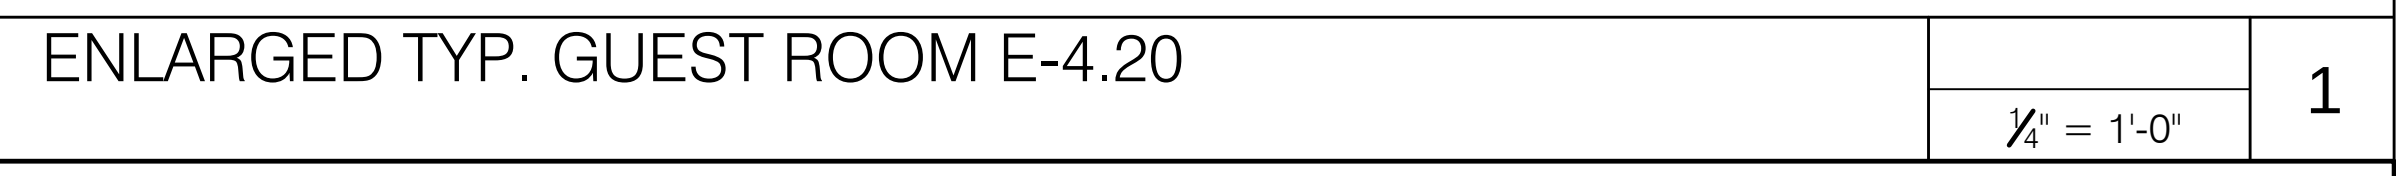
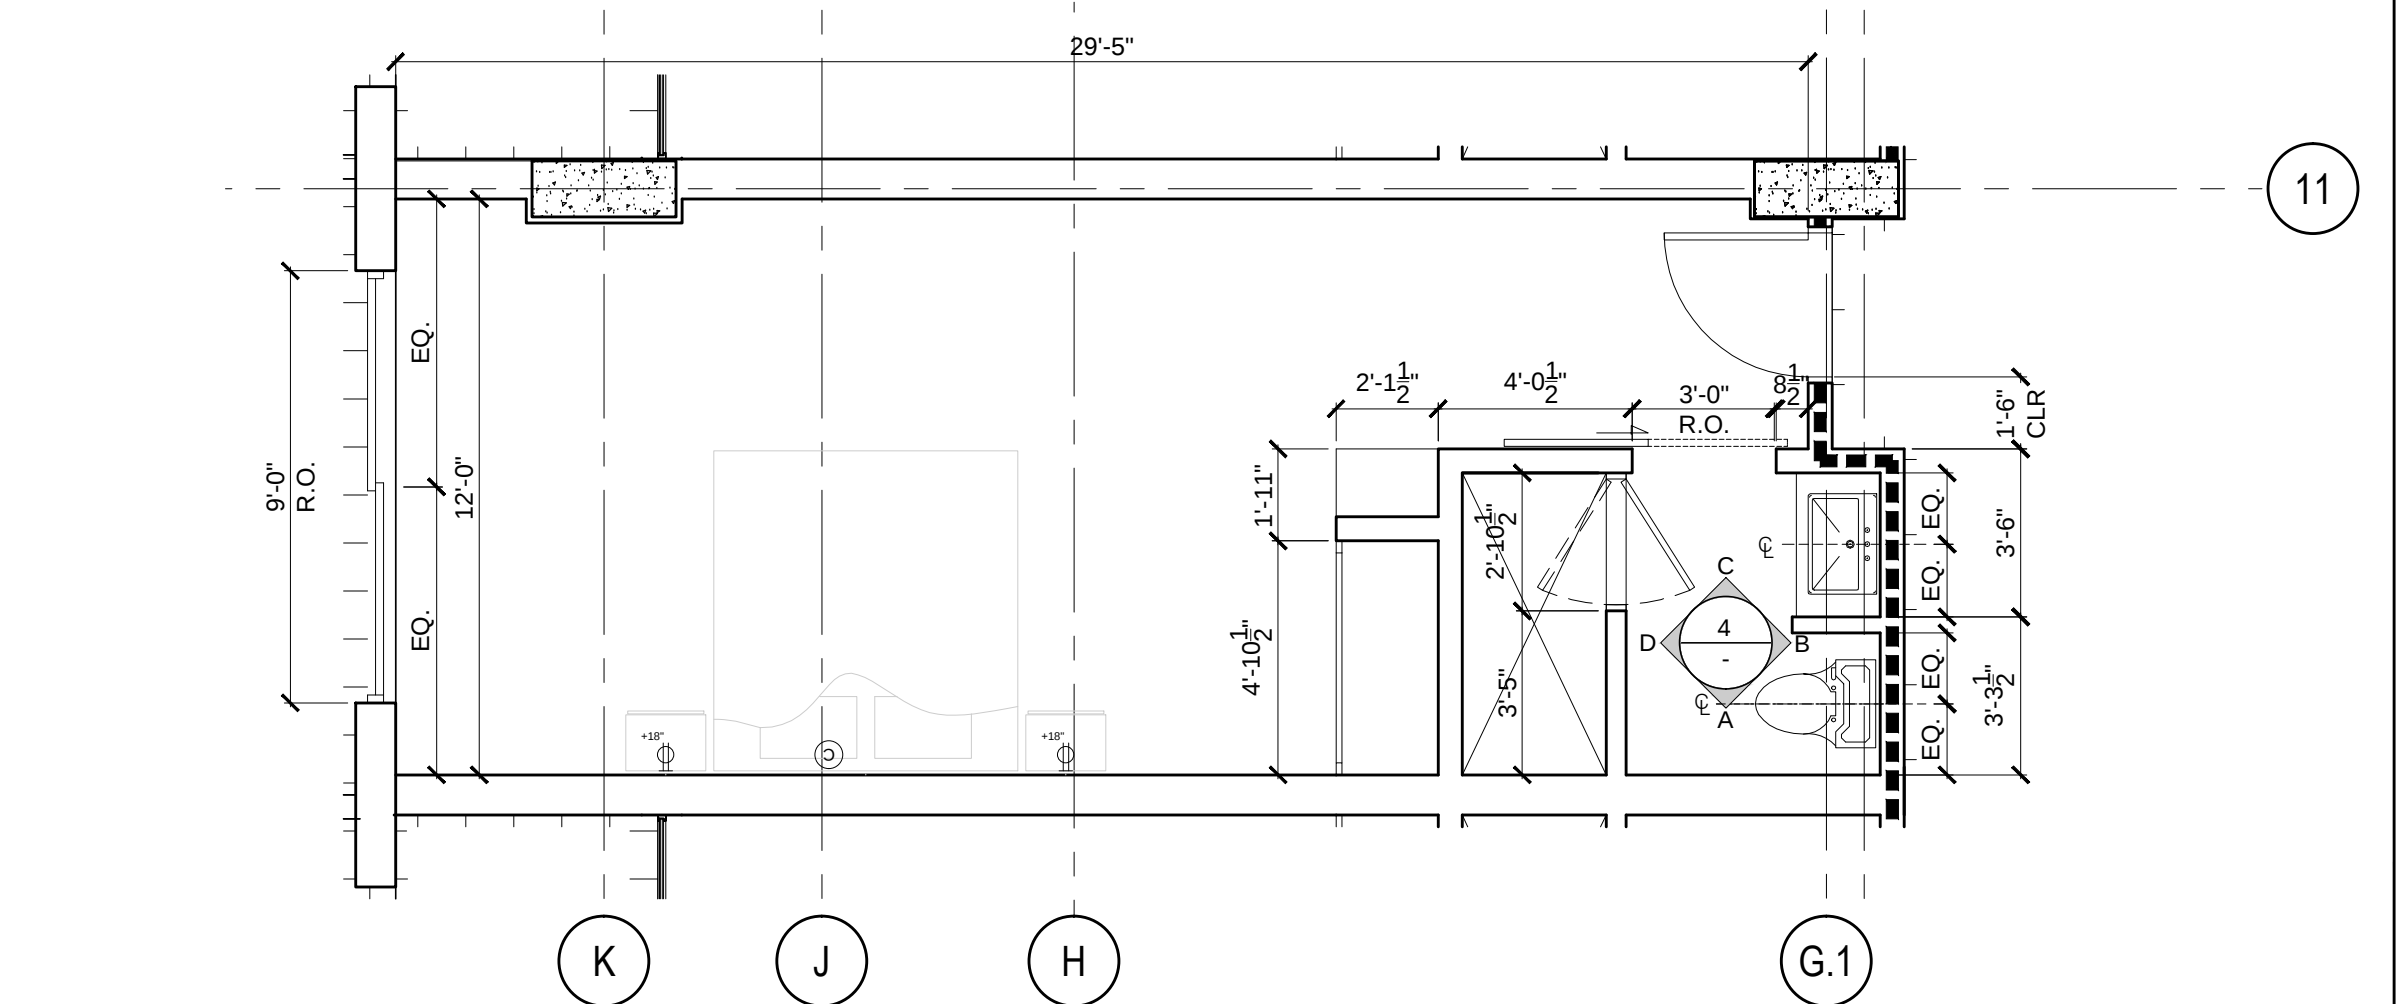
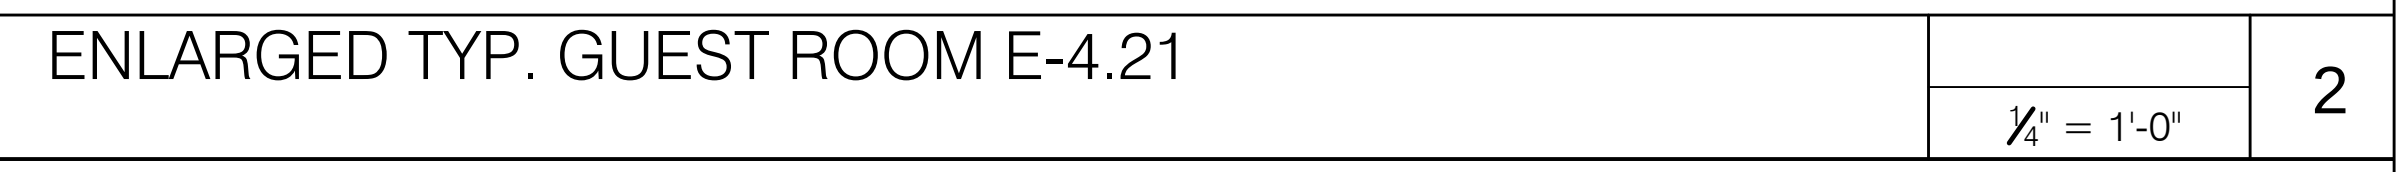
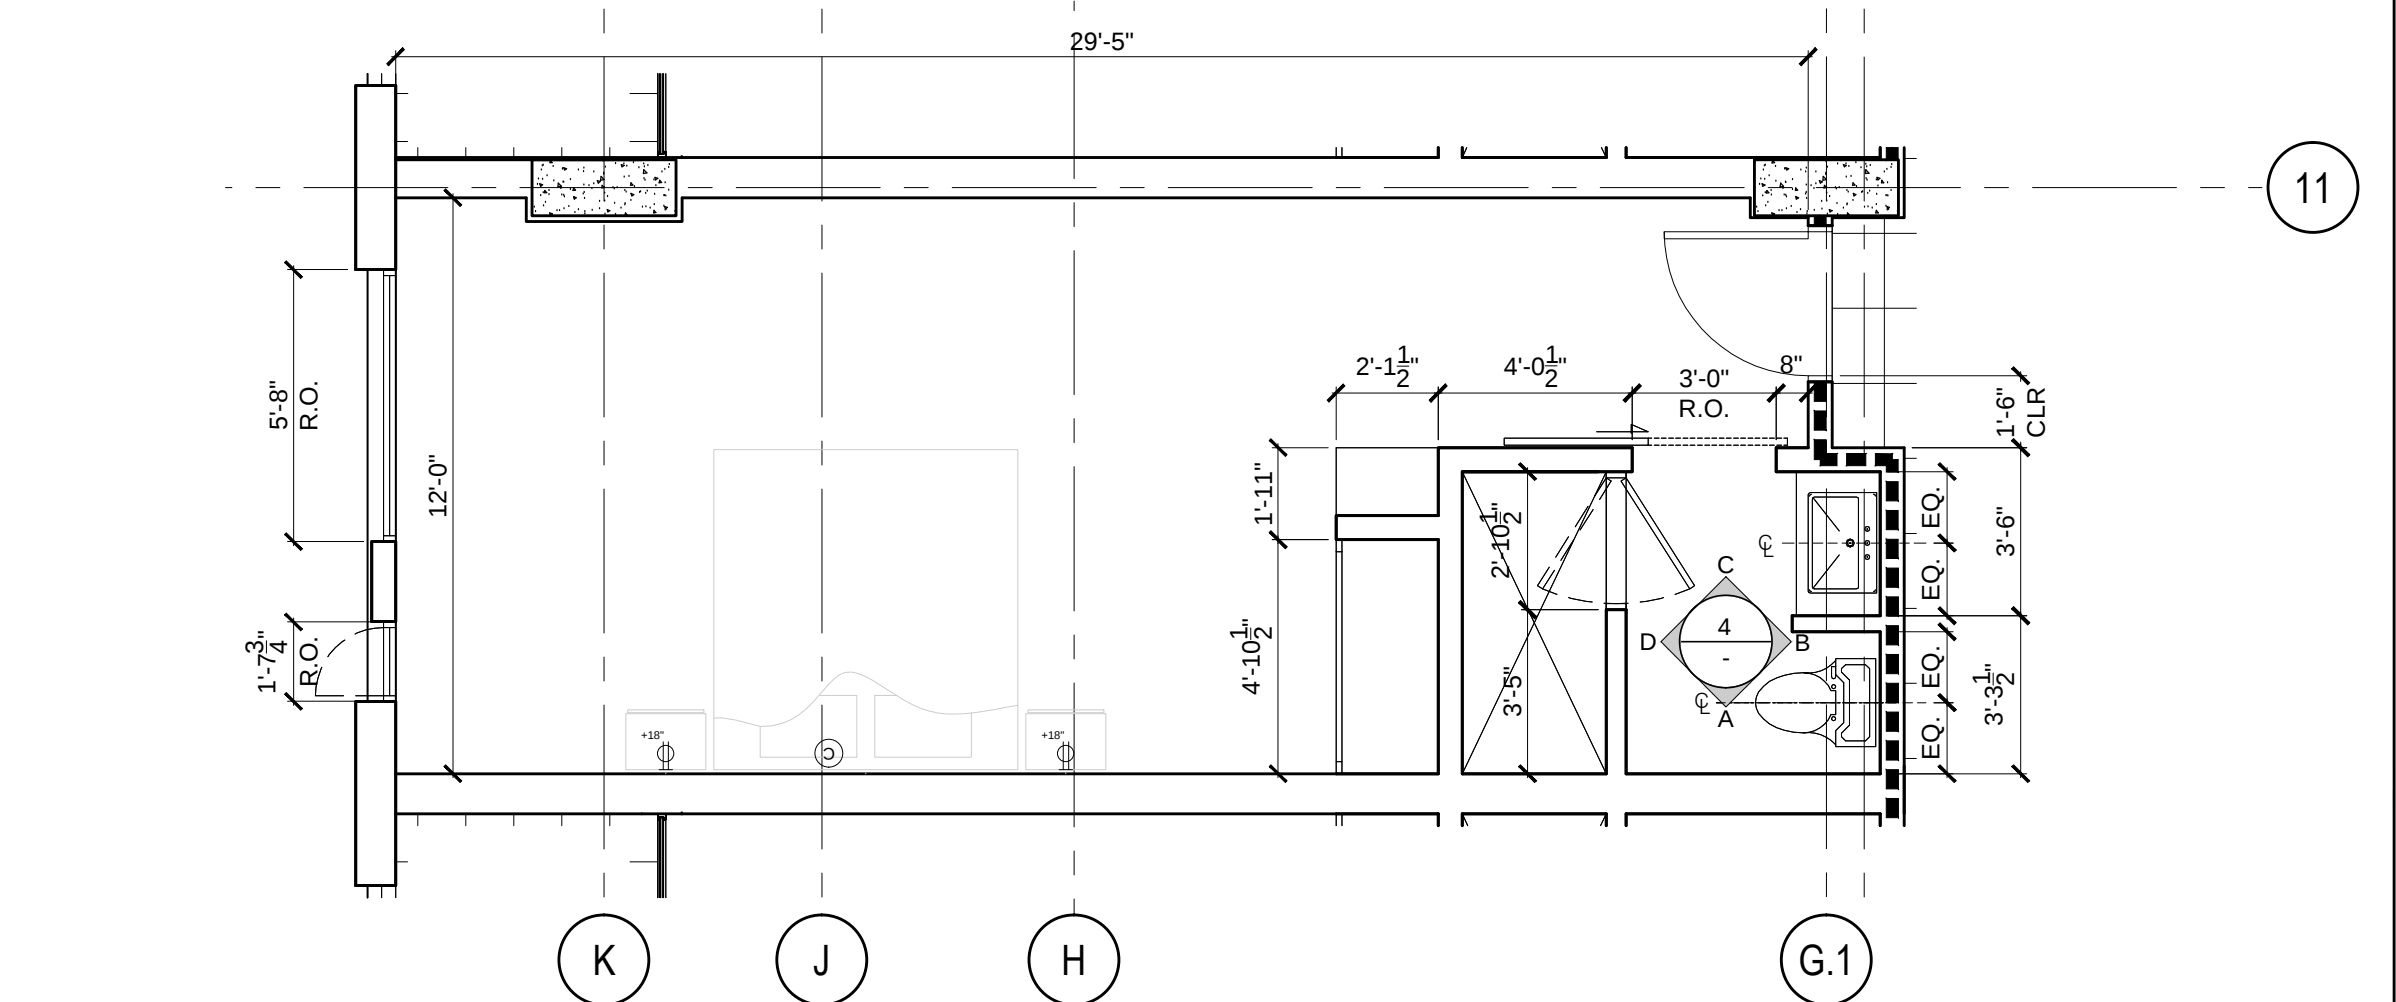
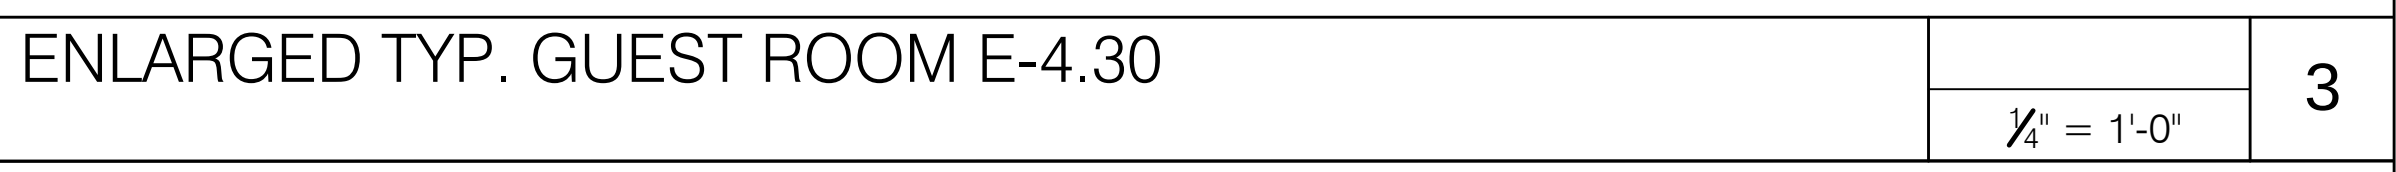
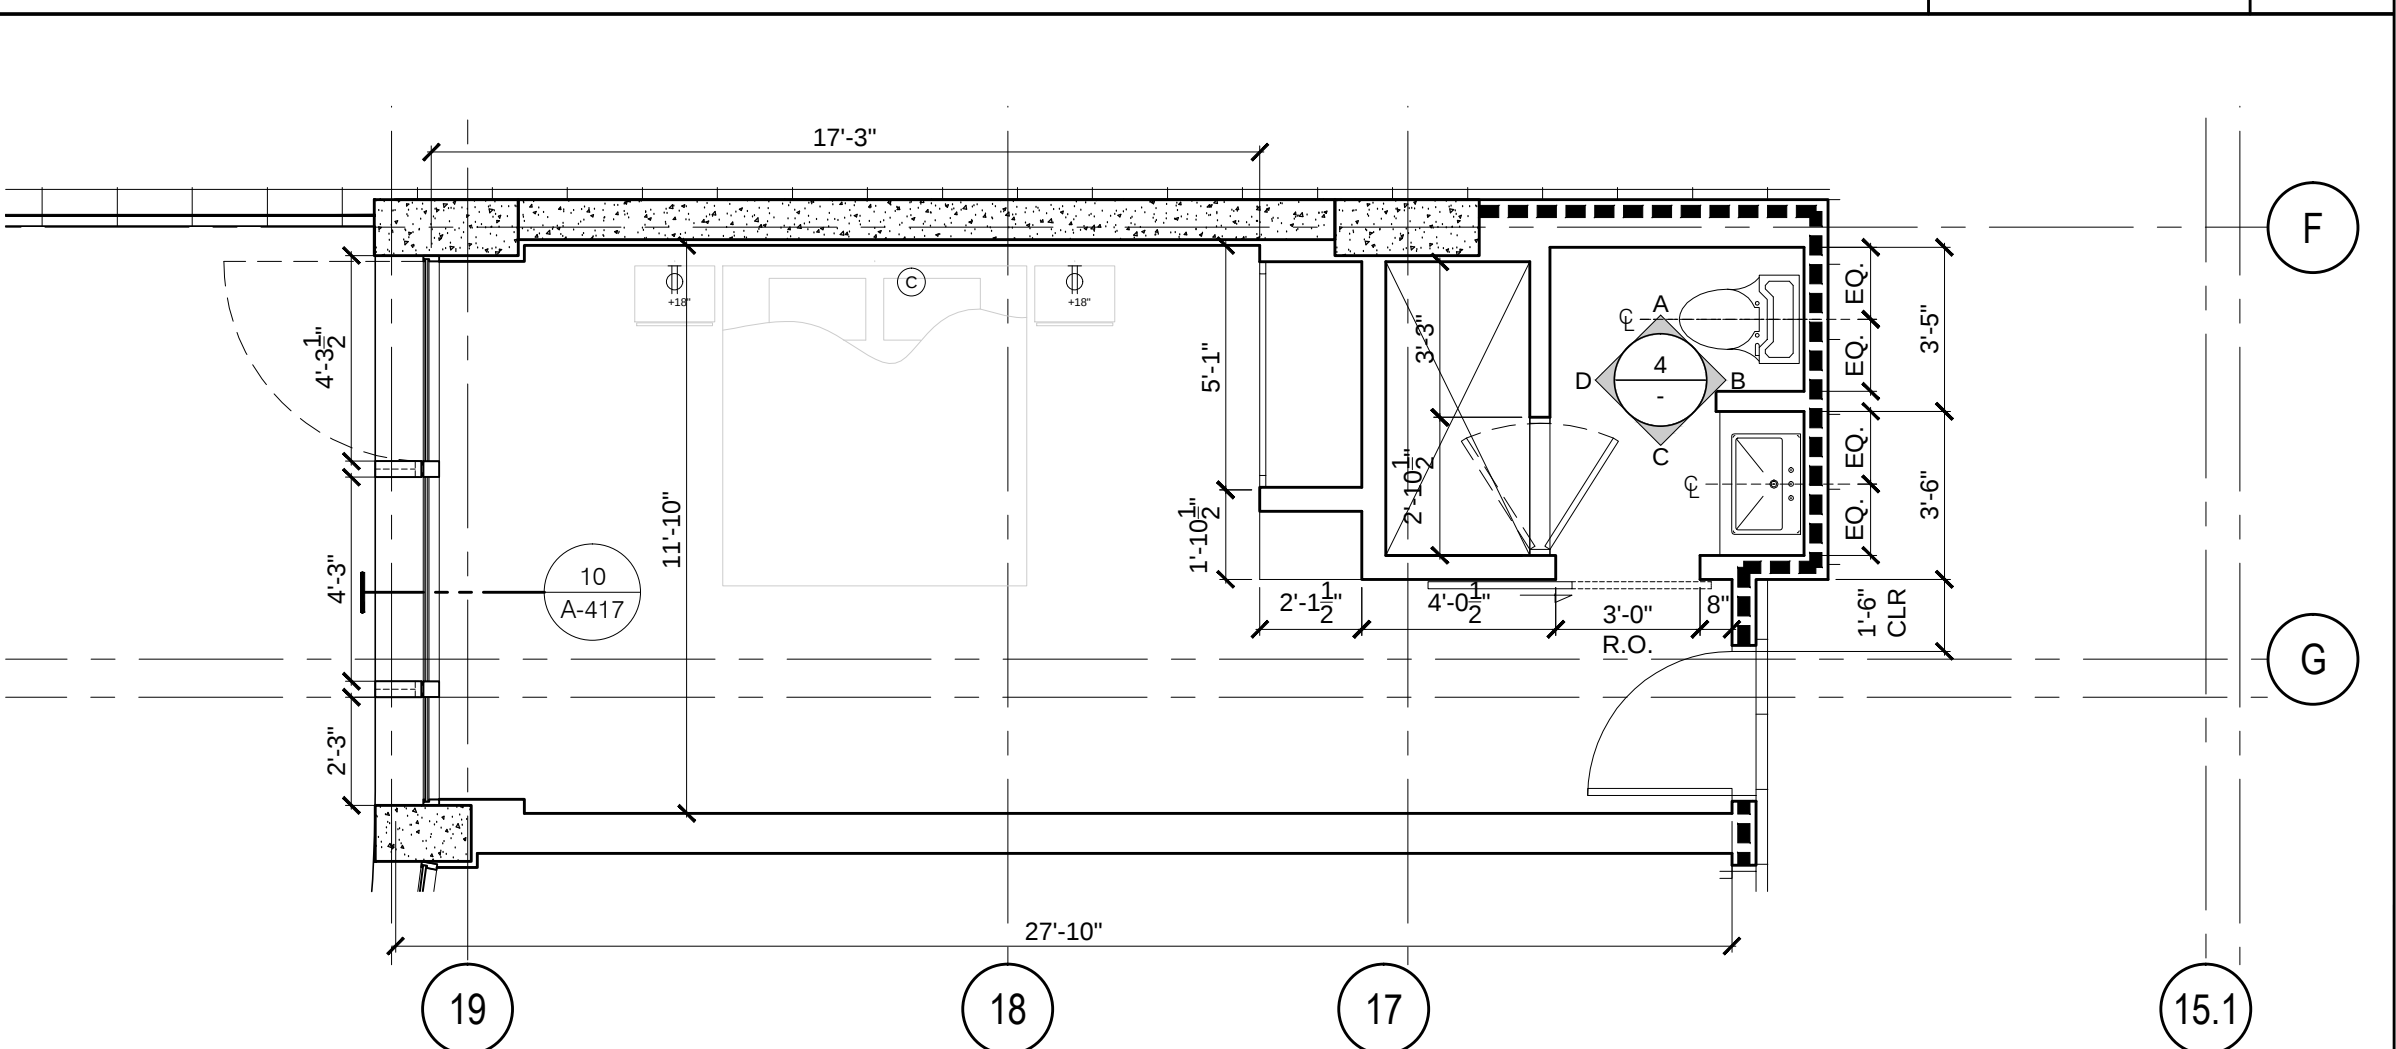
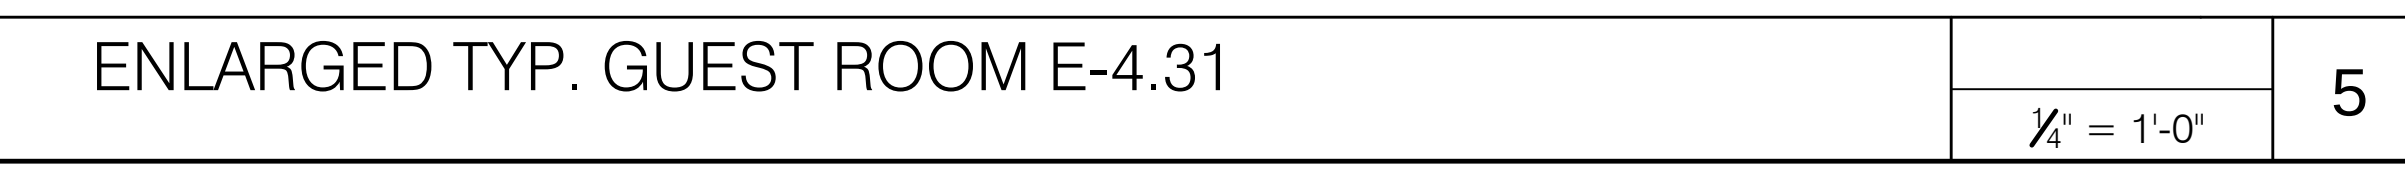
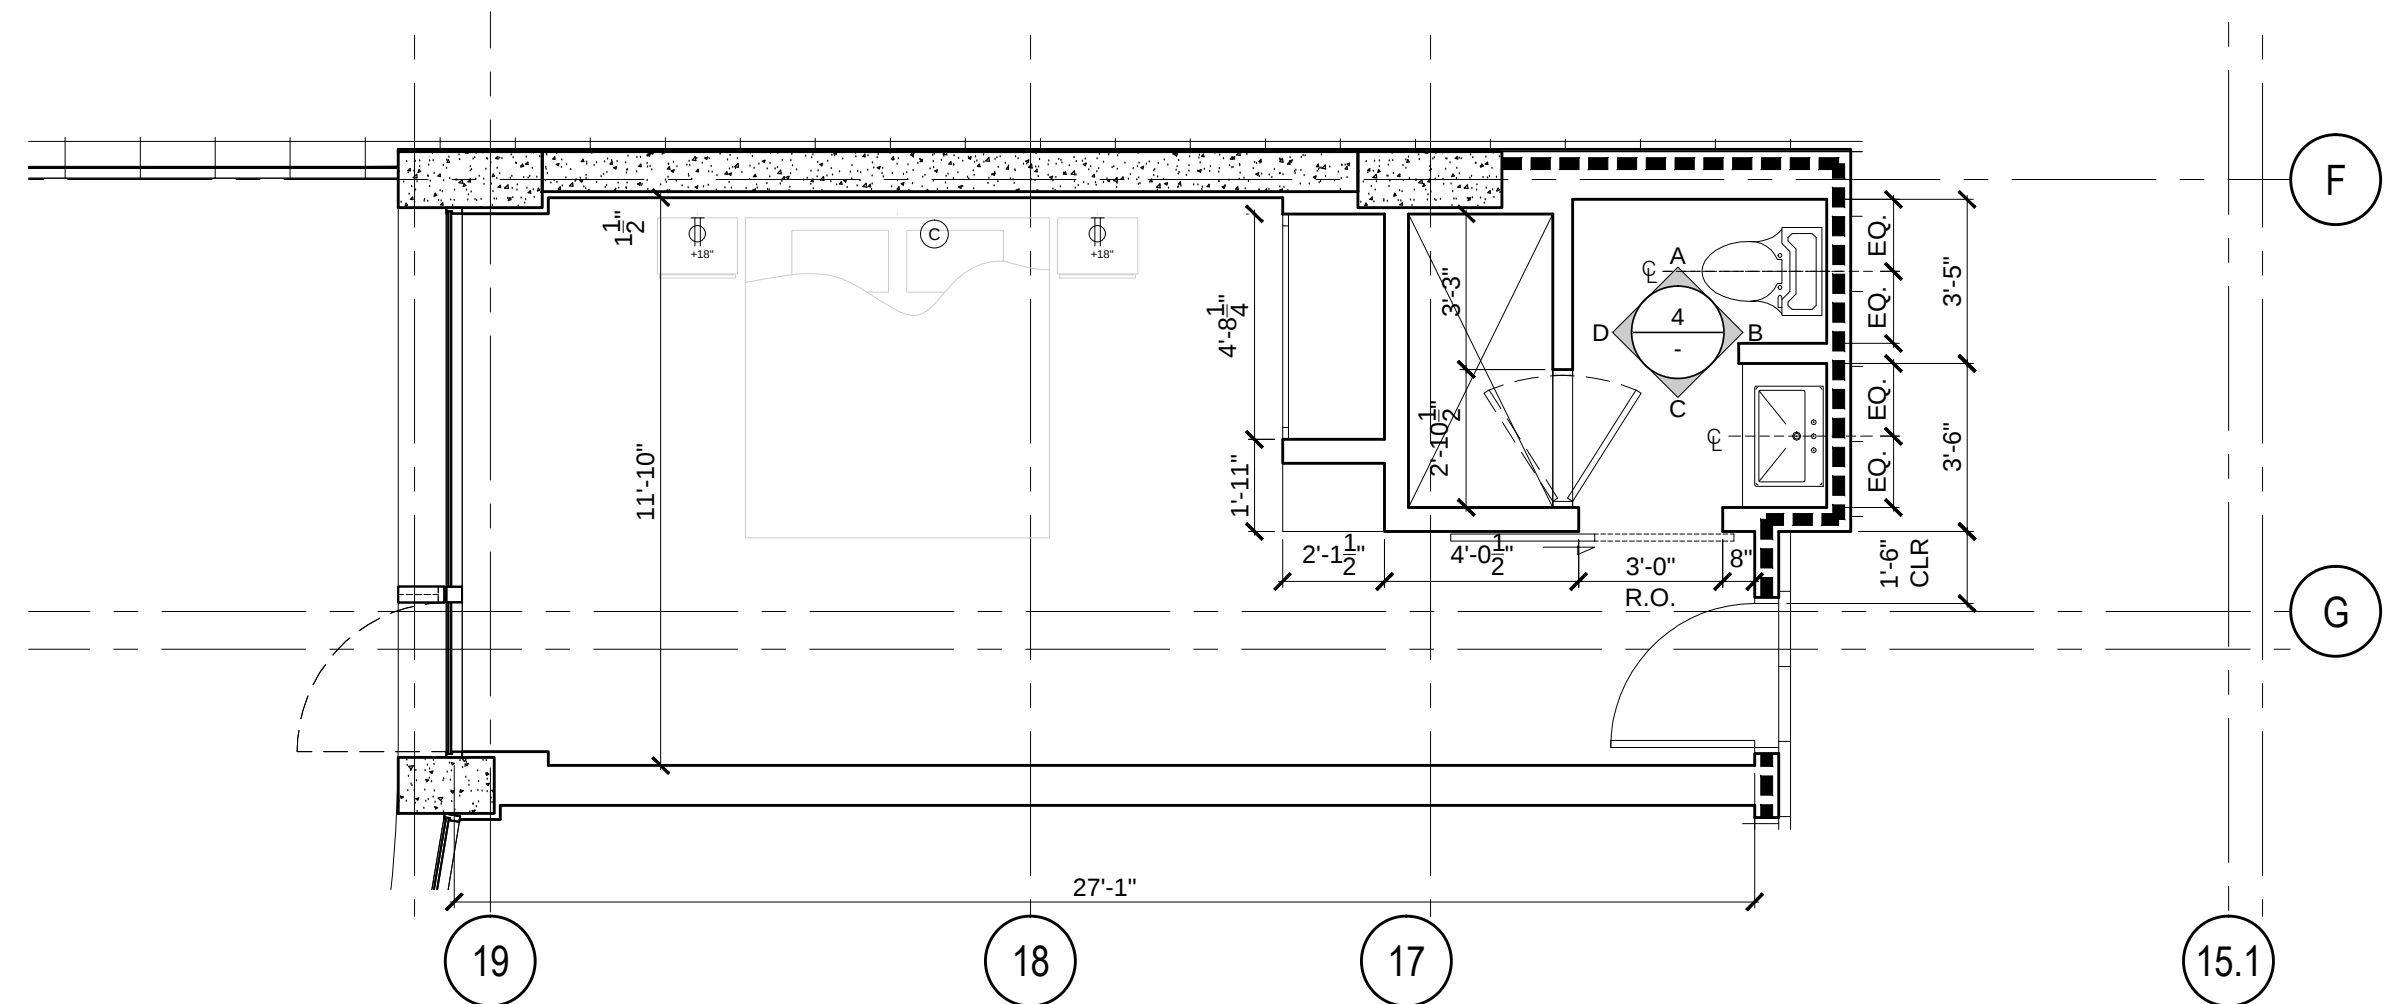
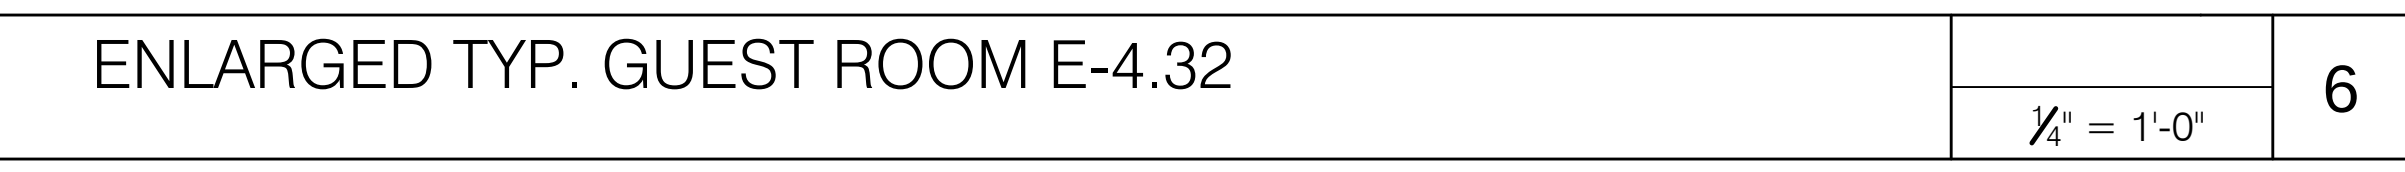
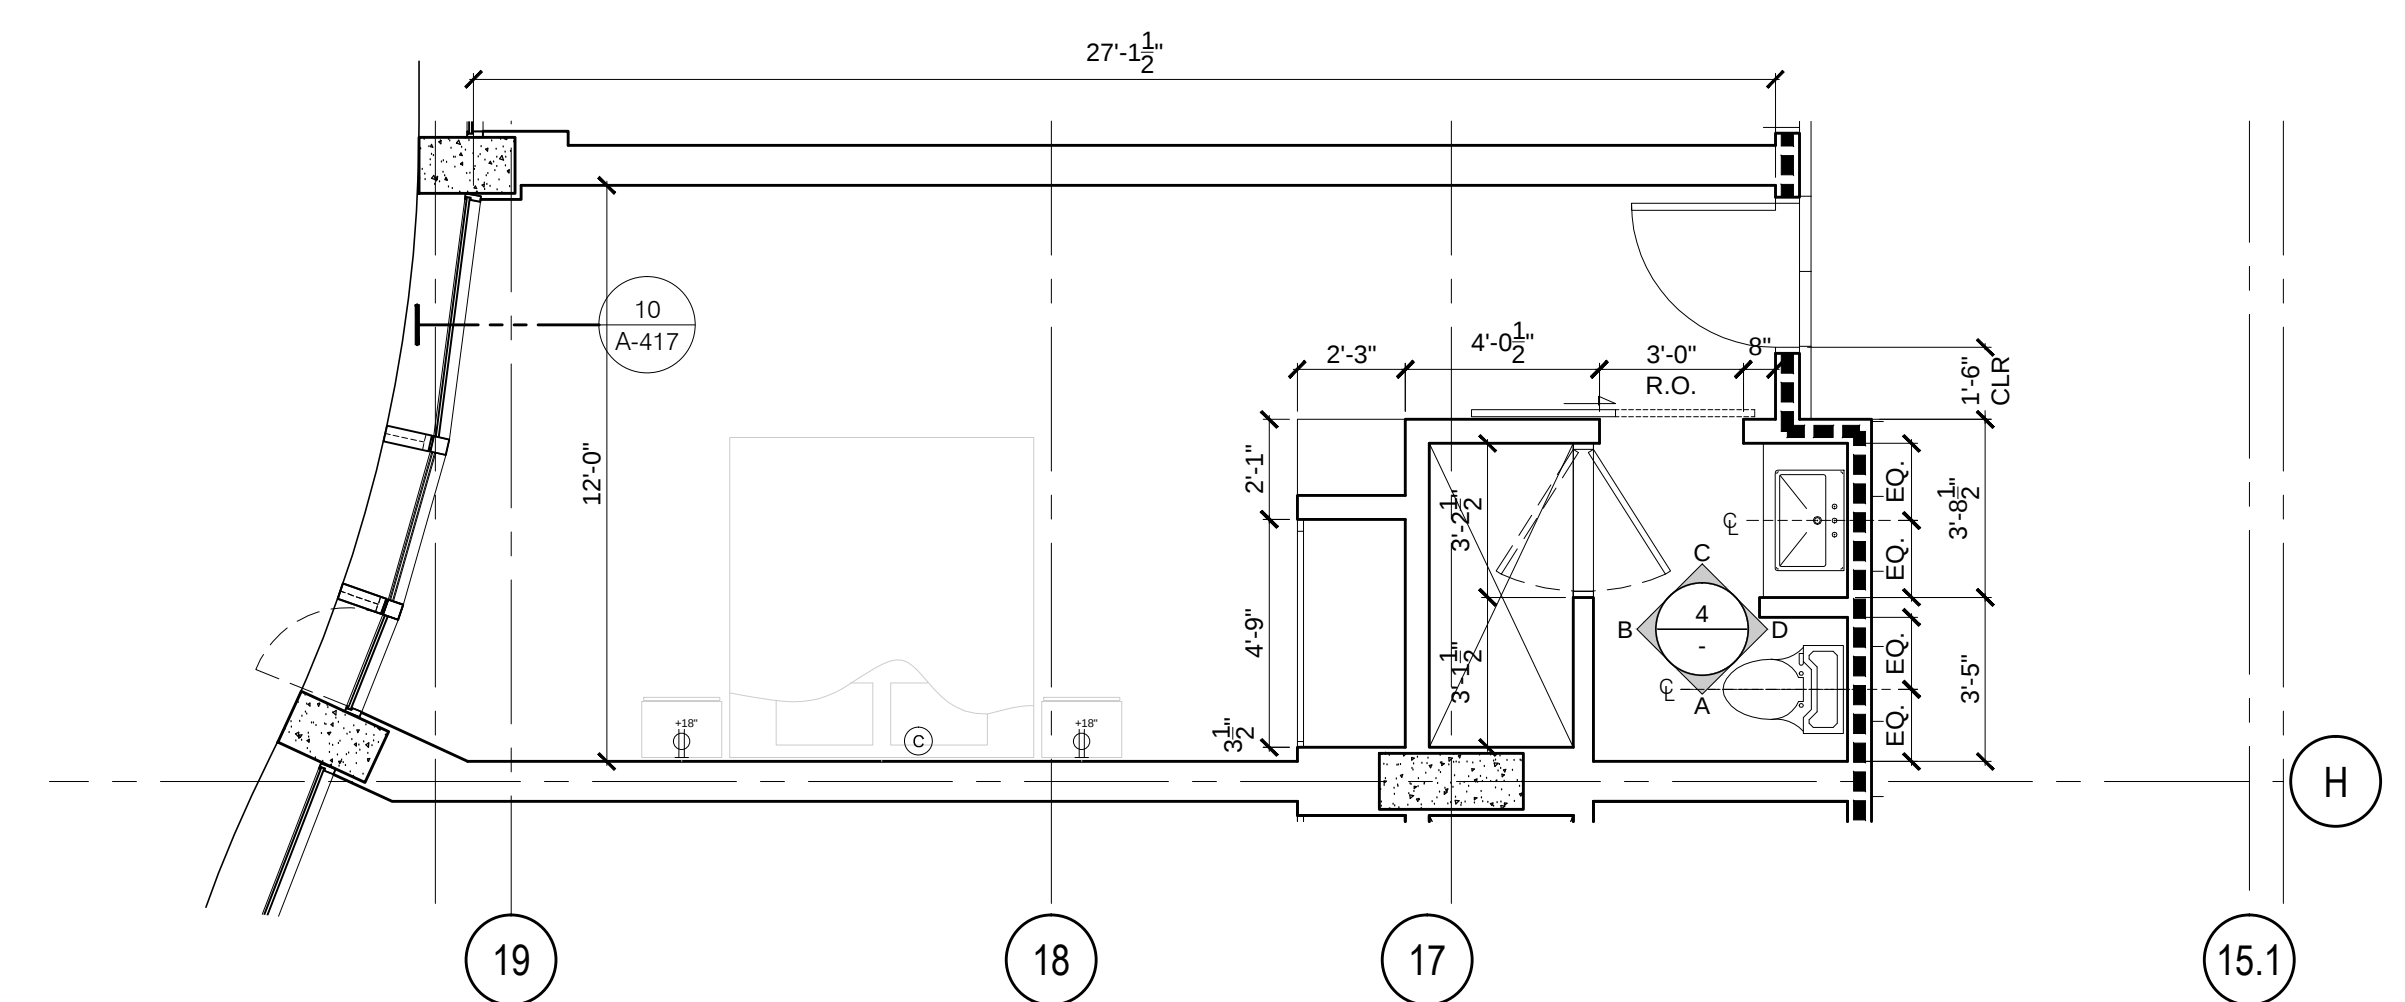
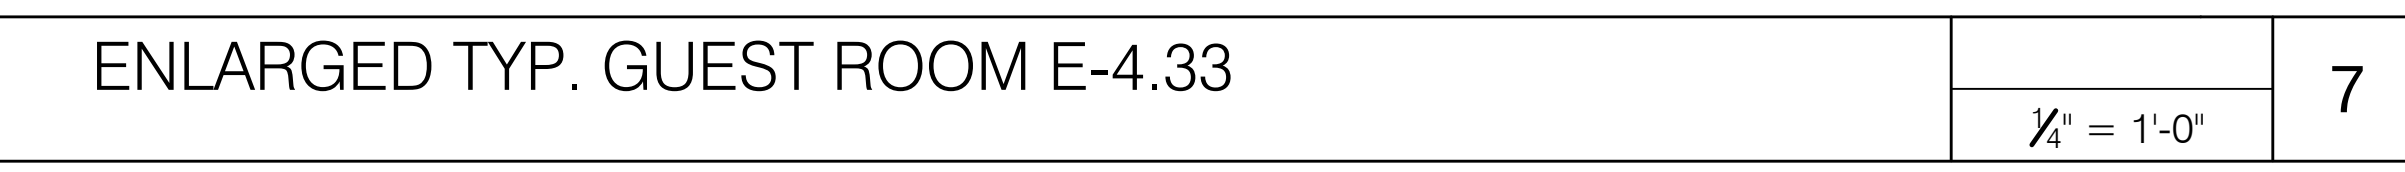
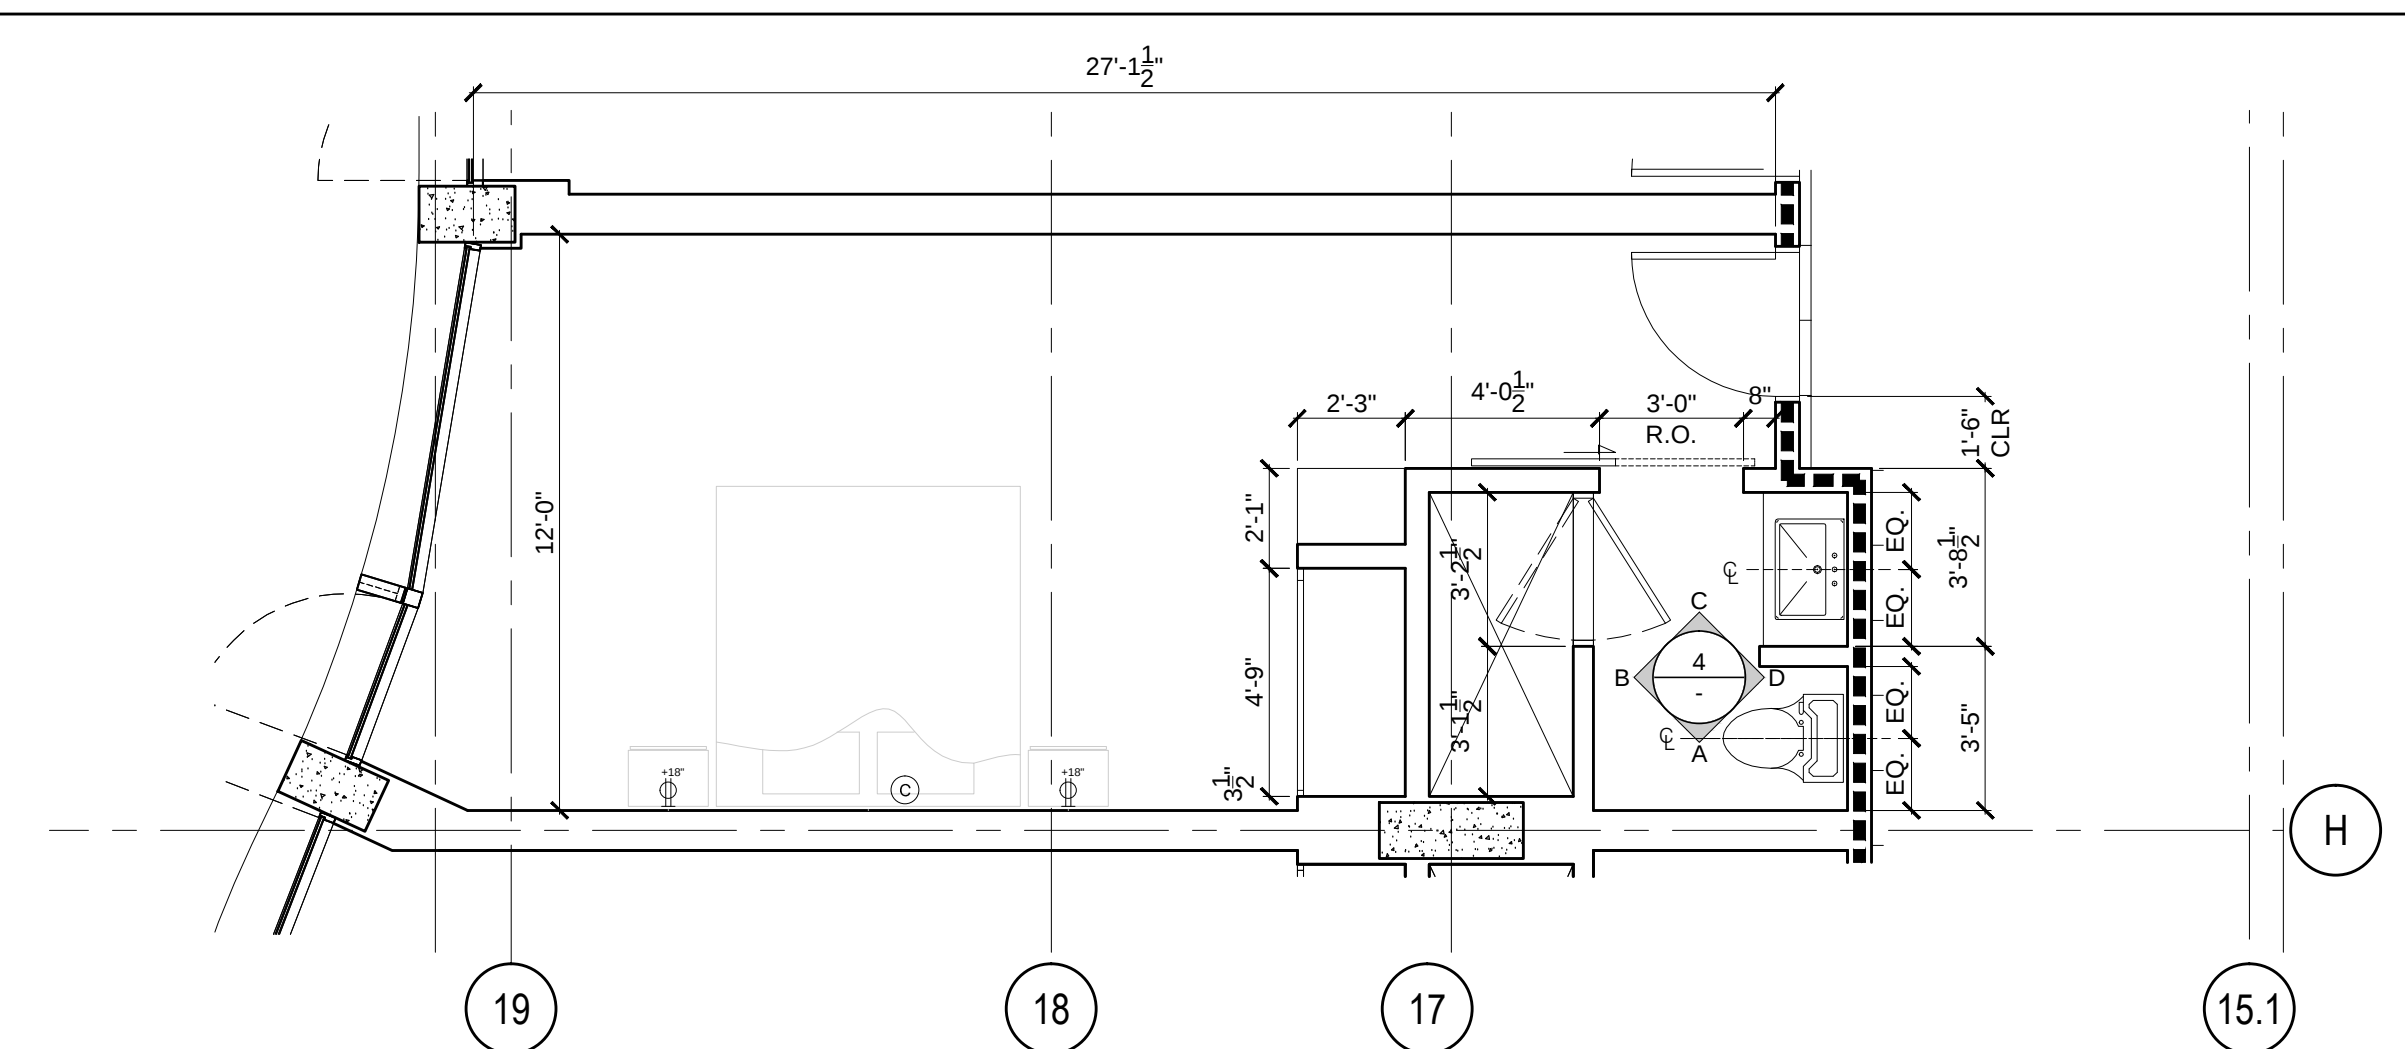
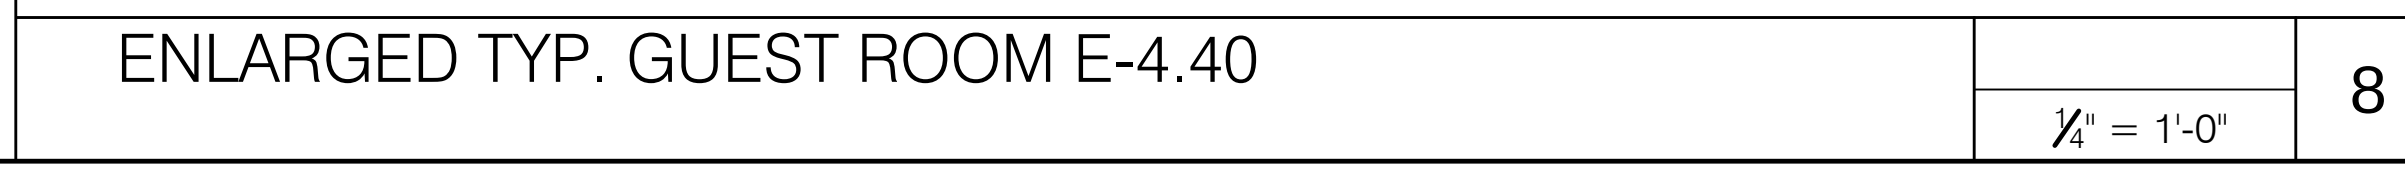
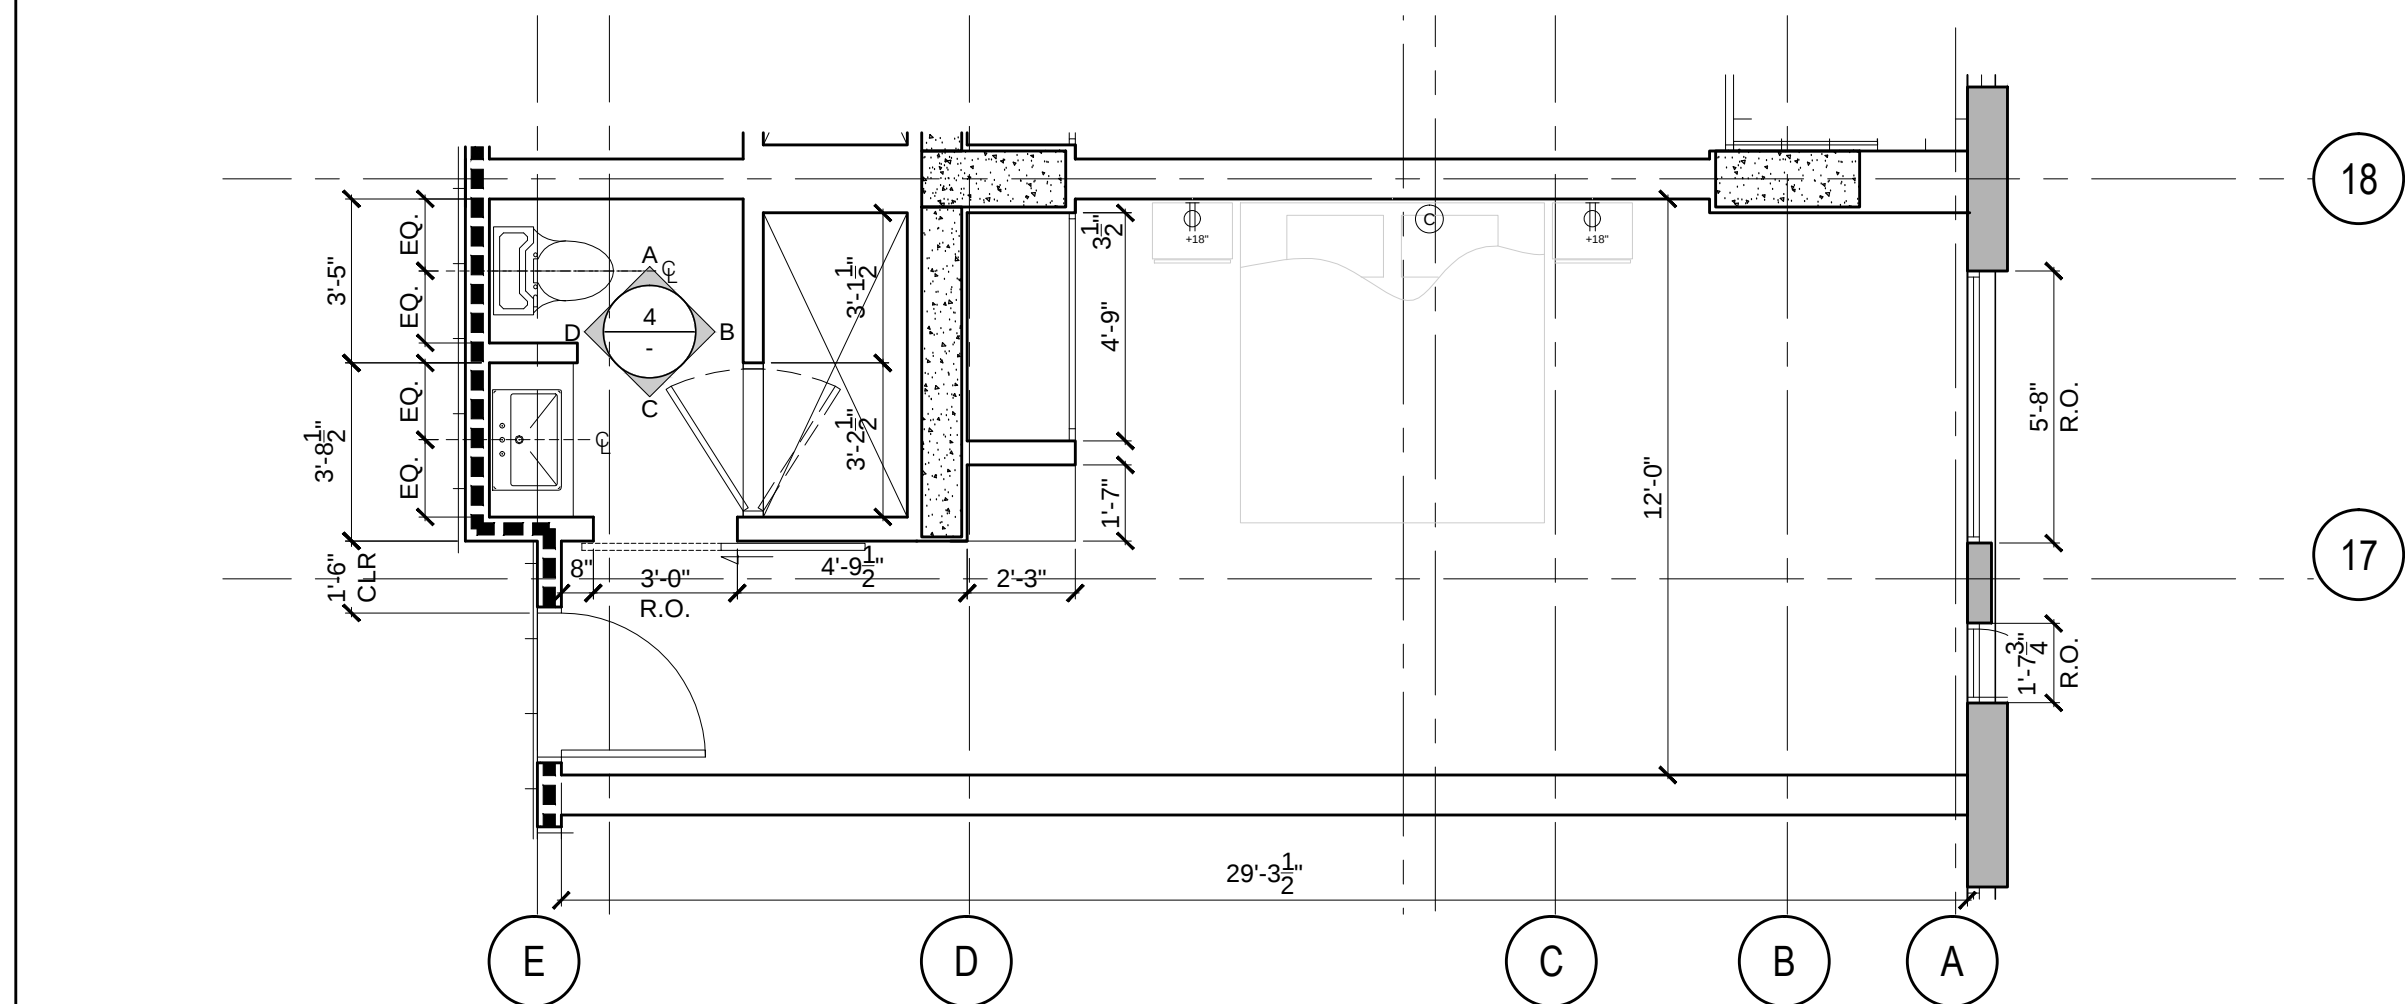
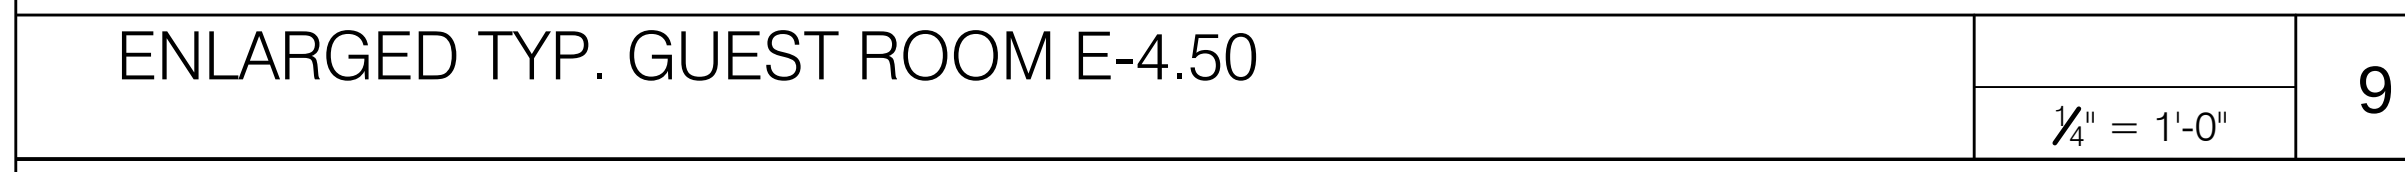
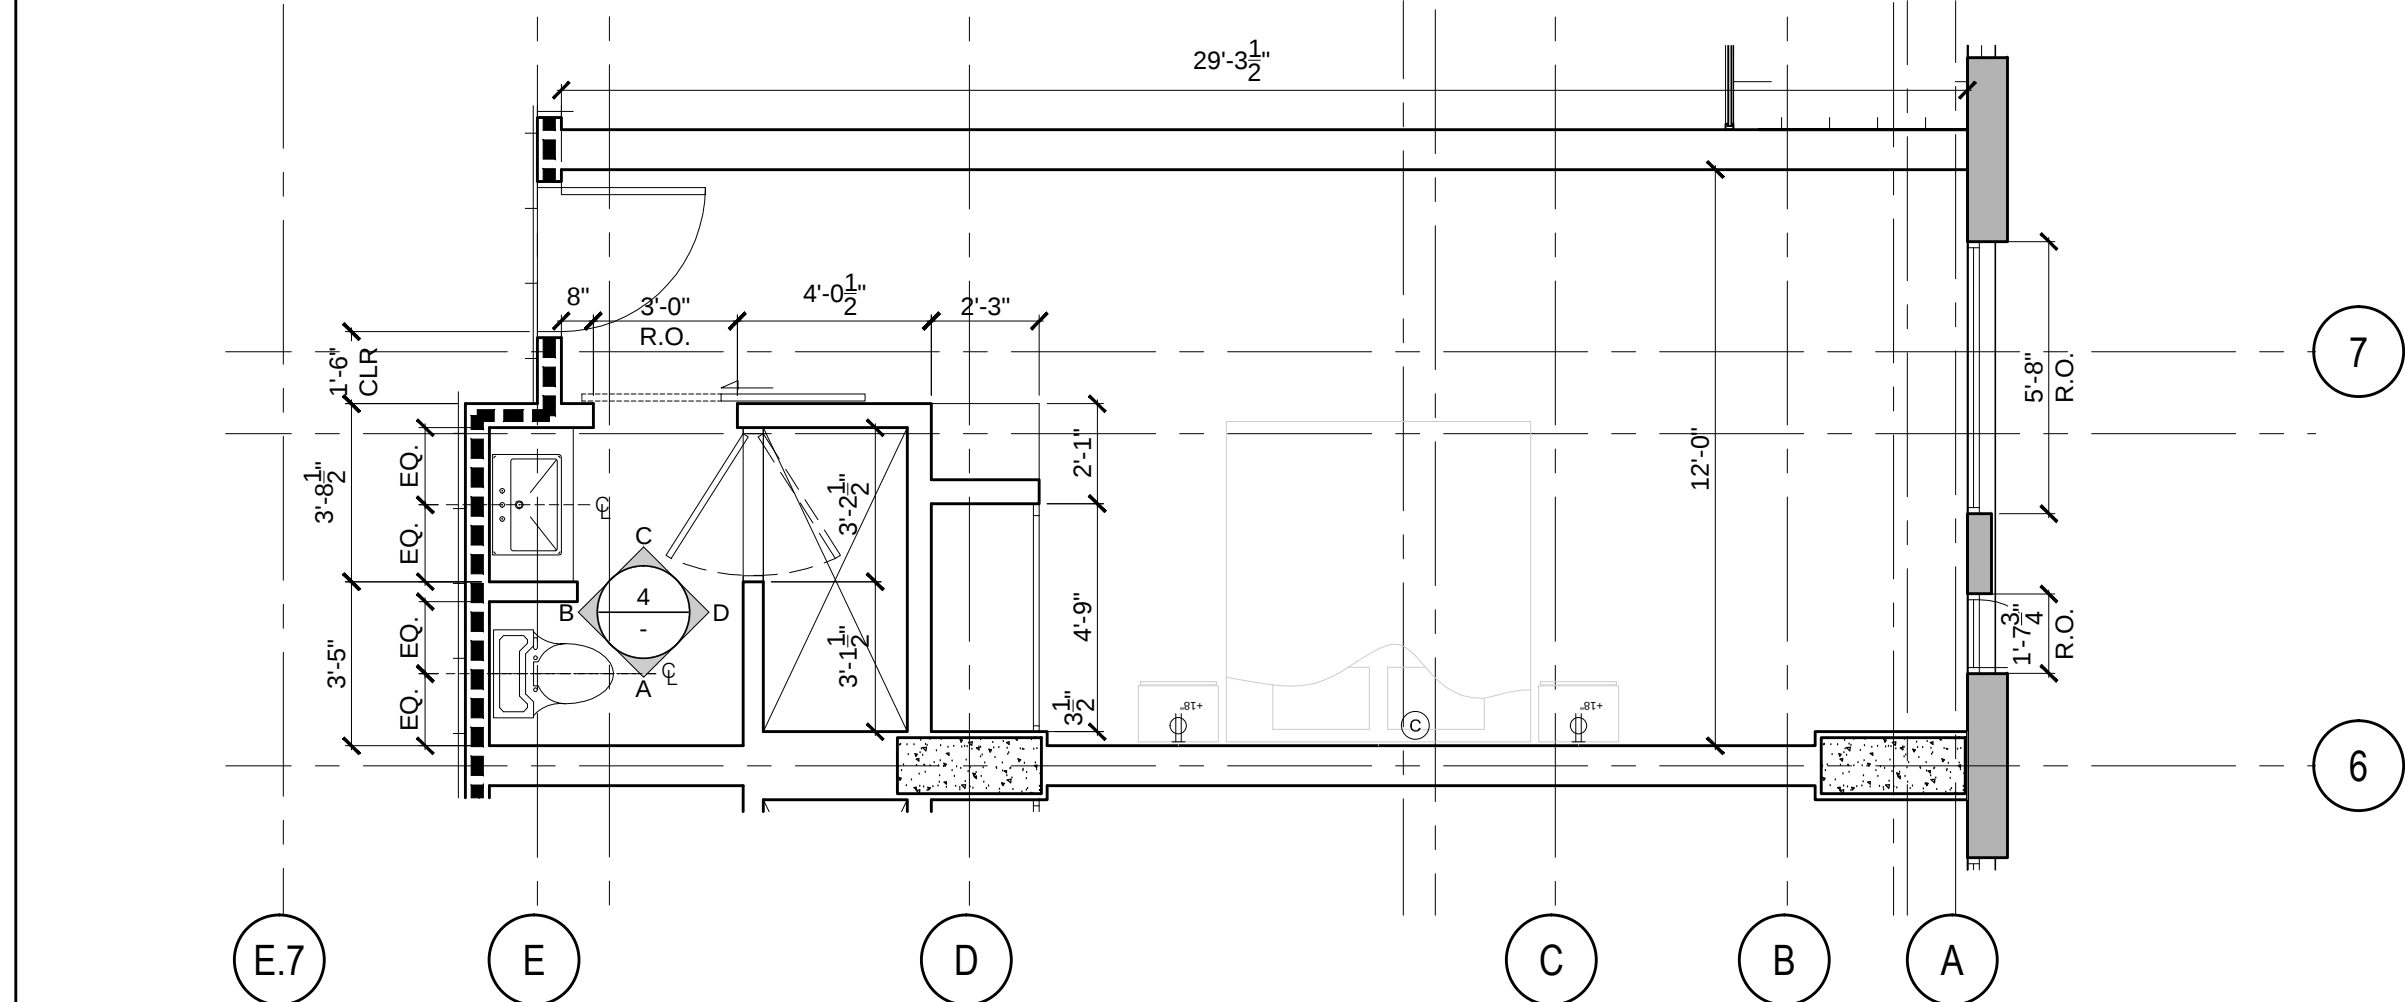
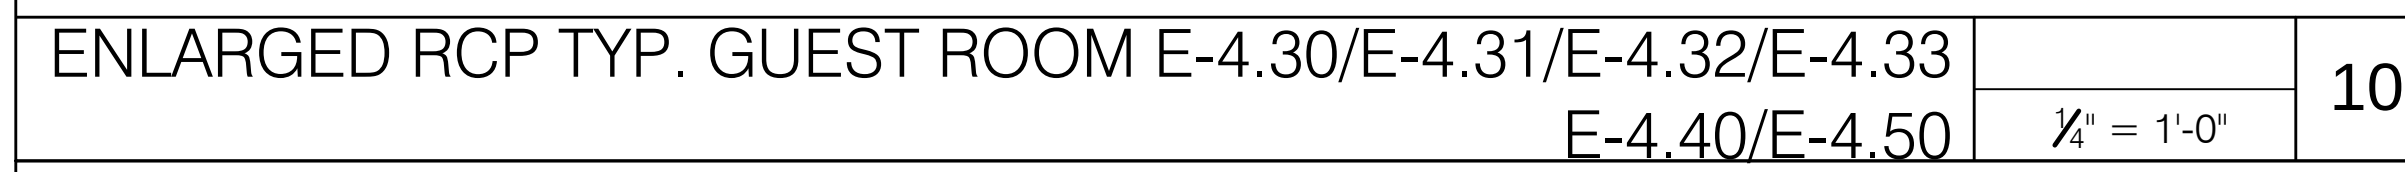


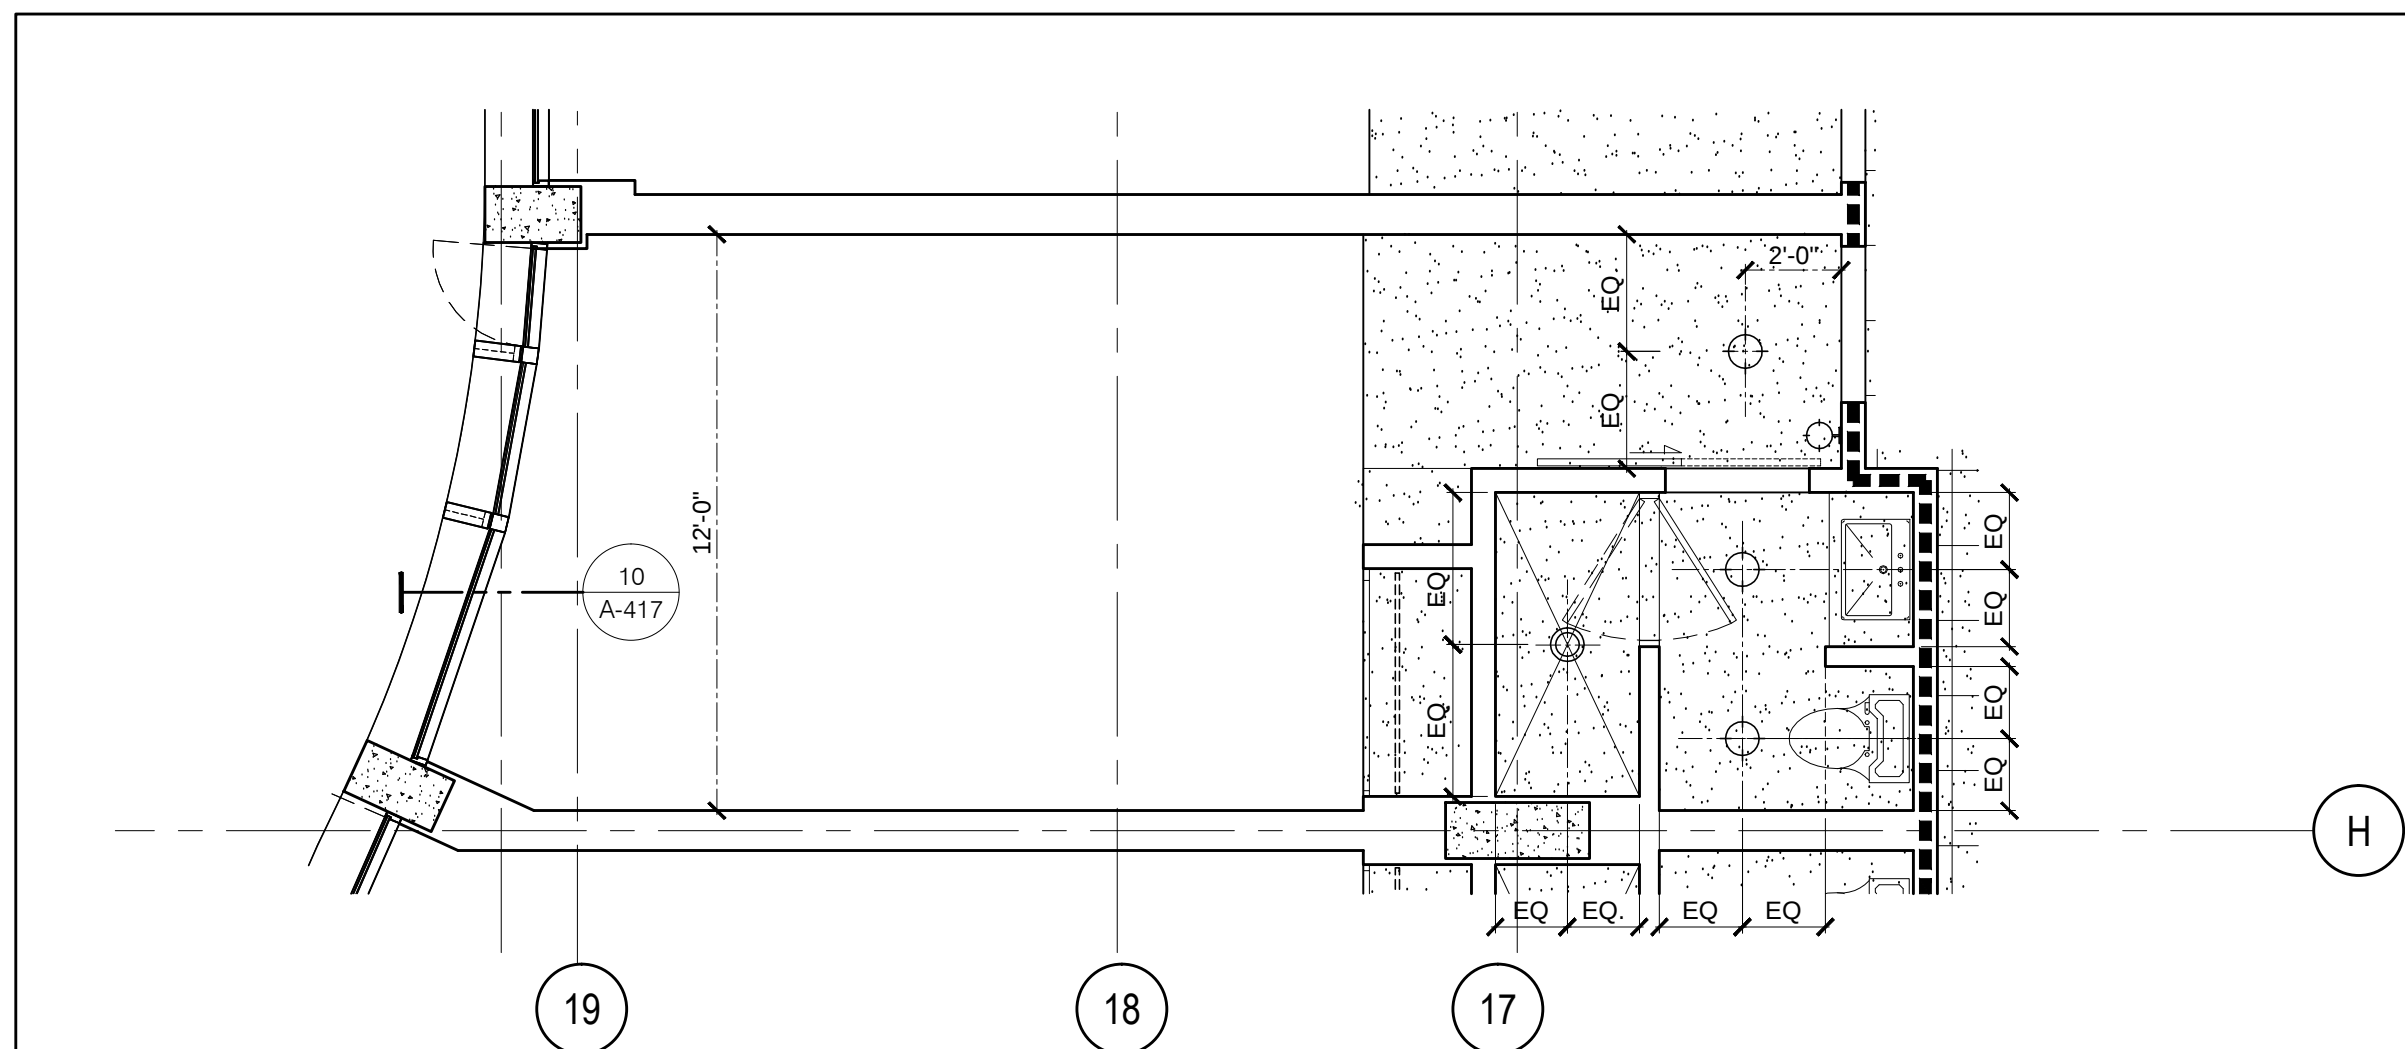

TYPICAL BATHROOM ELEVATIONS

4