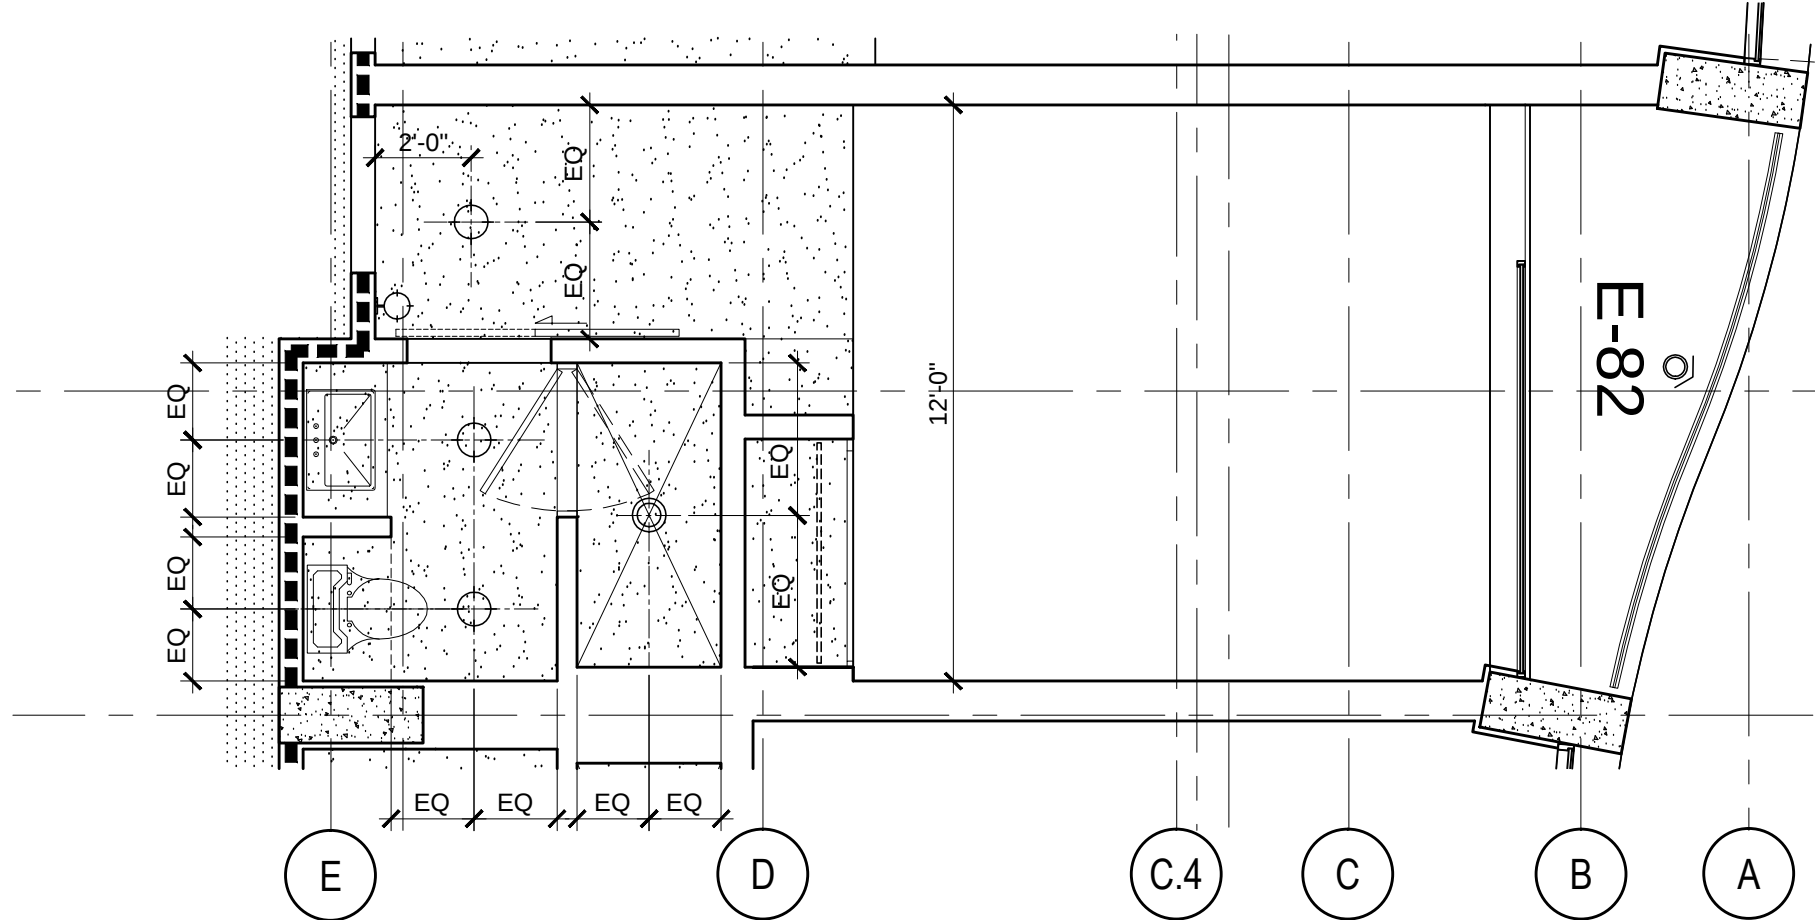
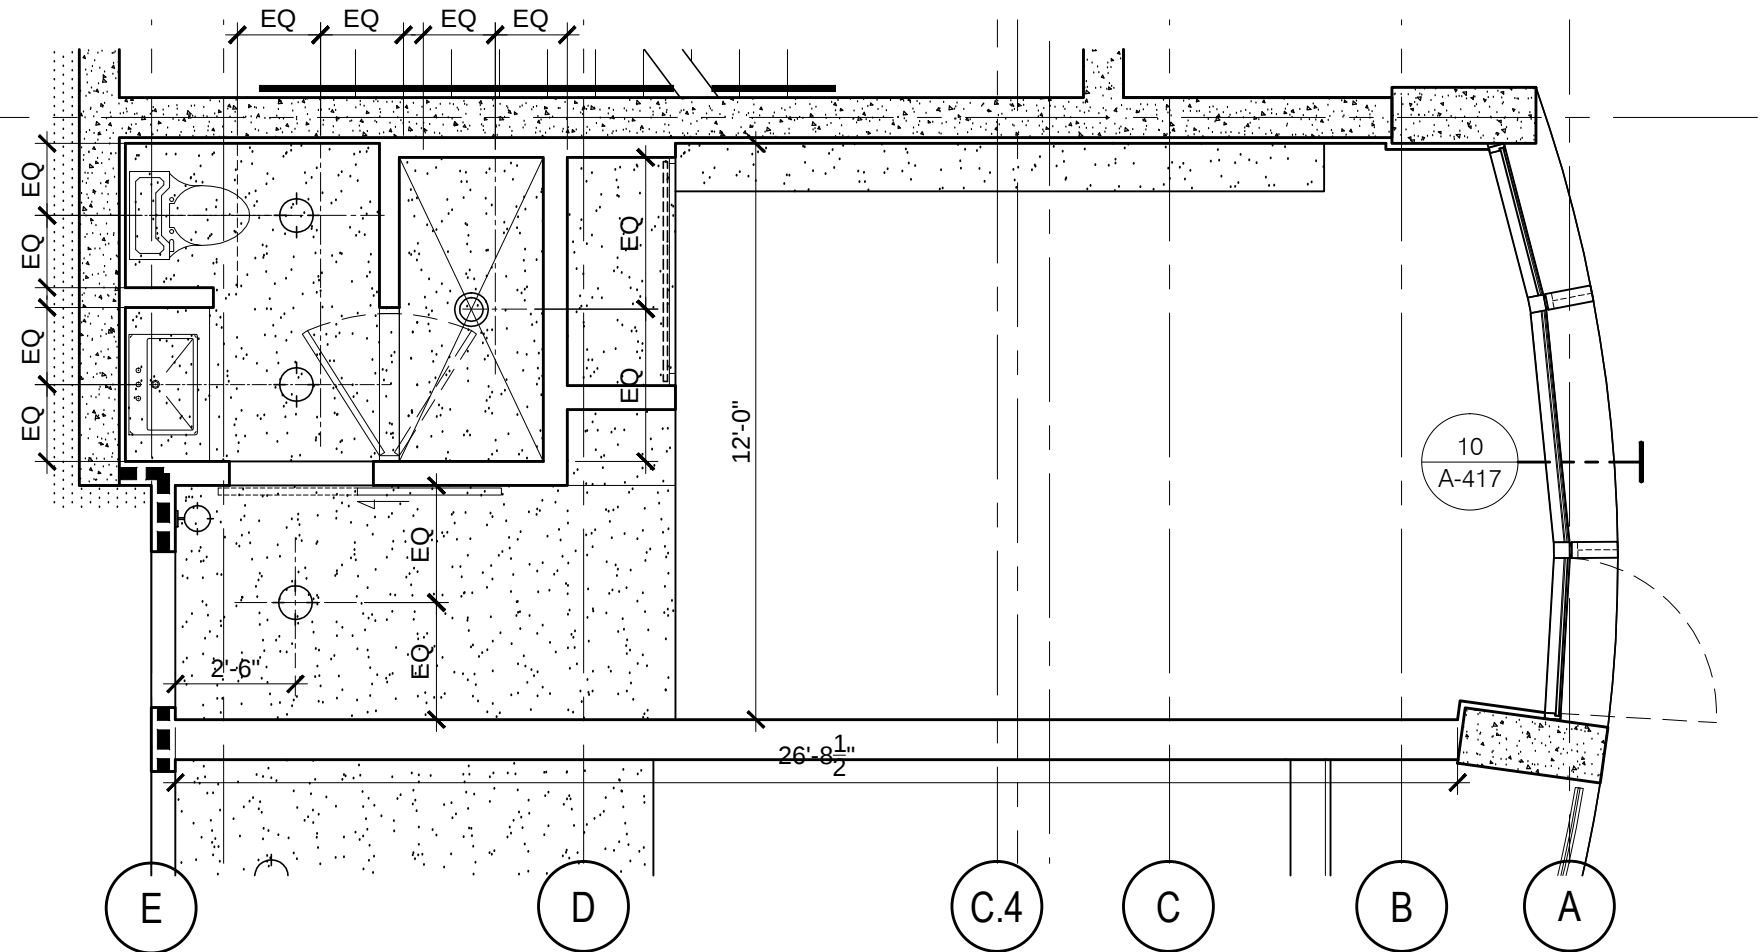
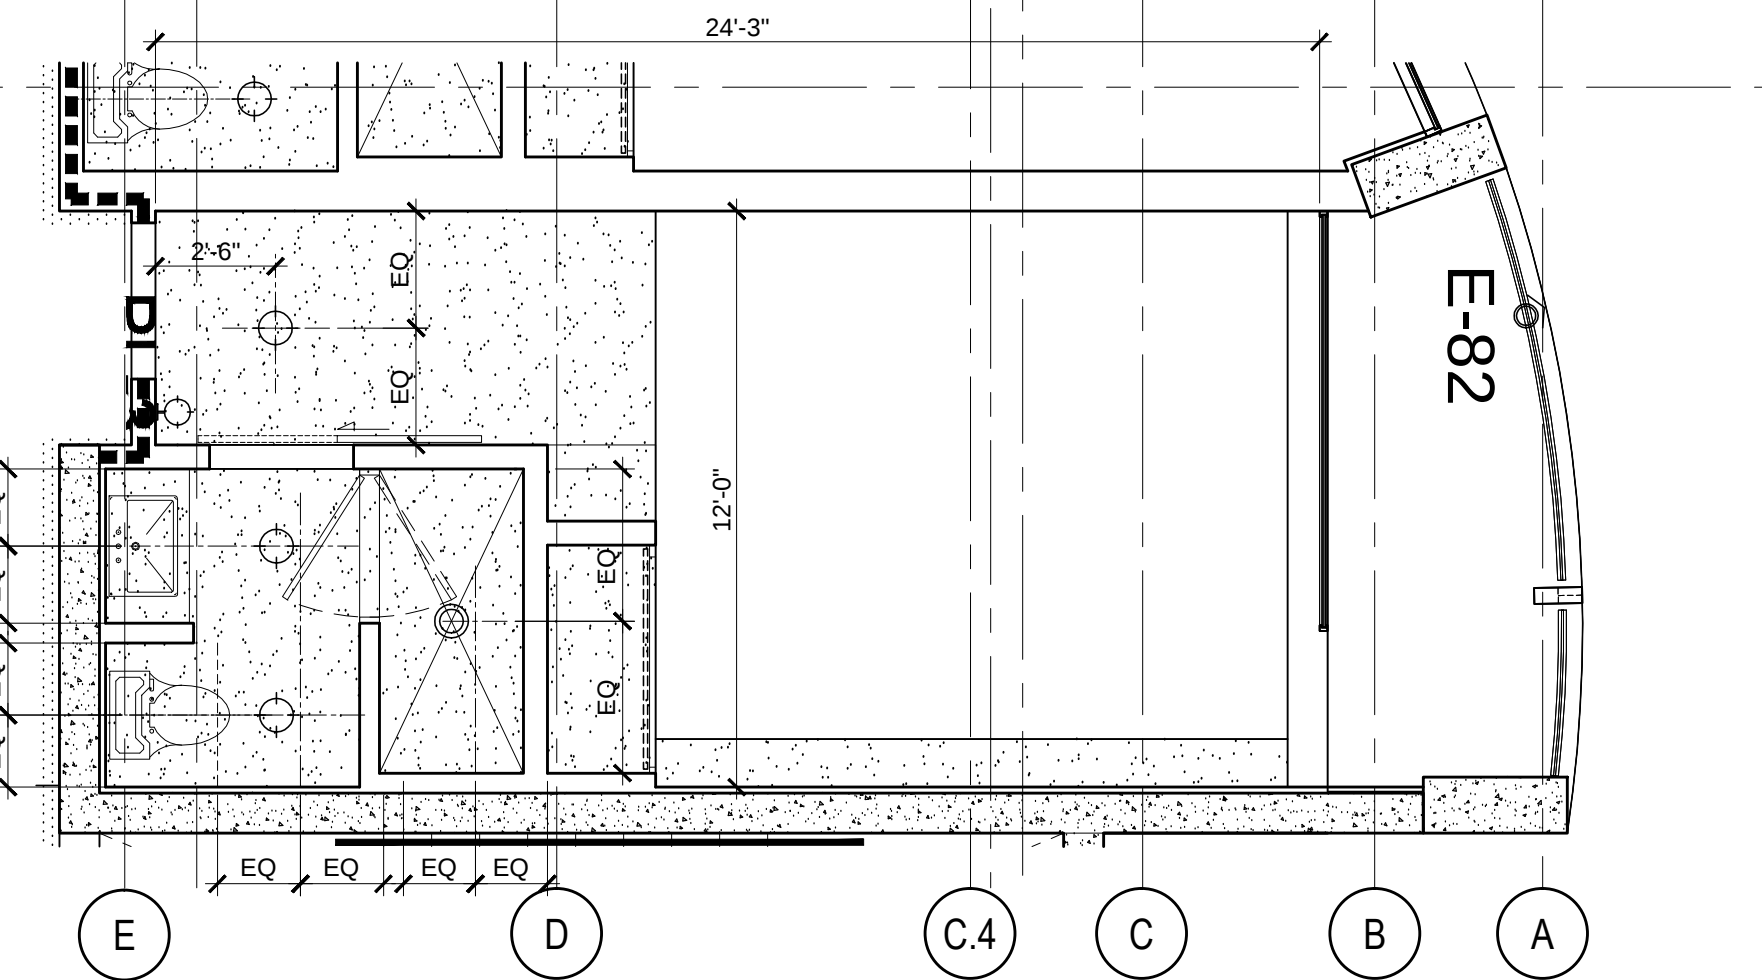
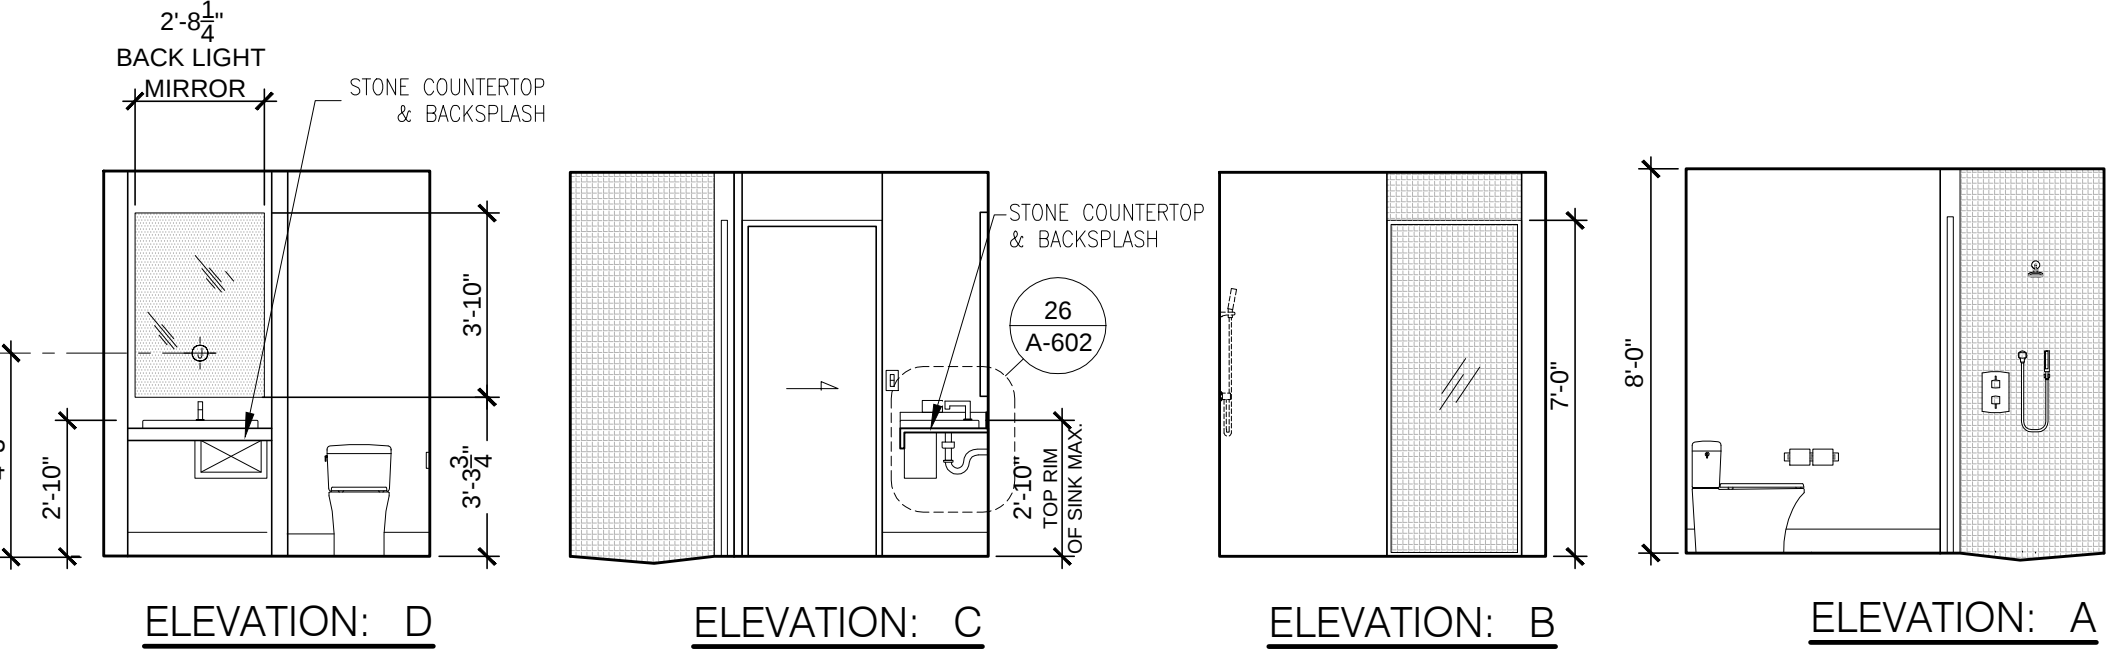
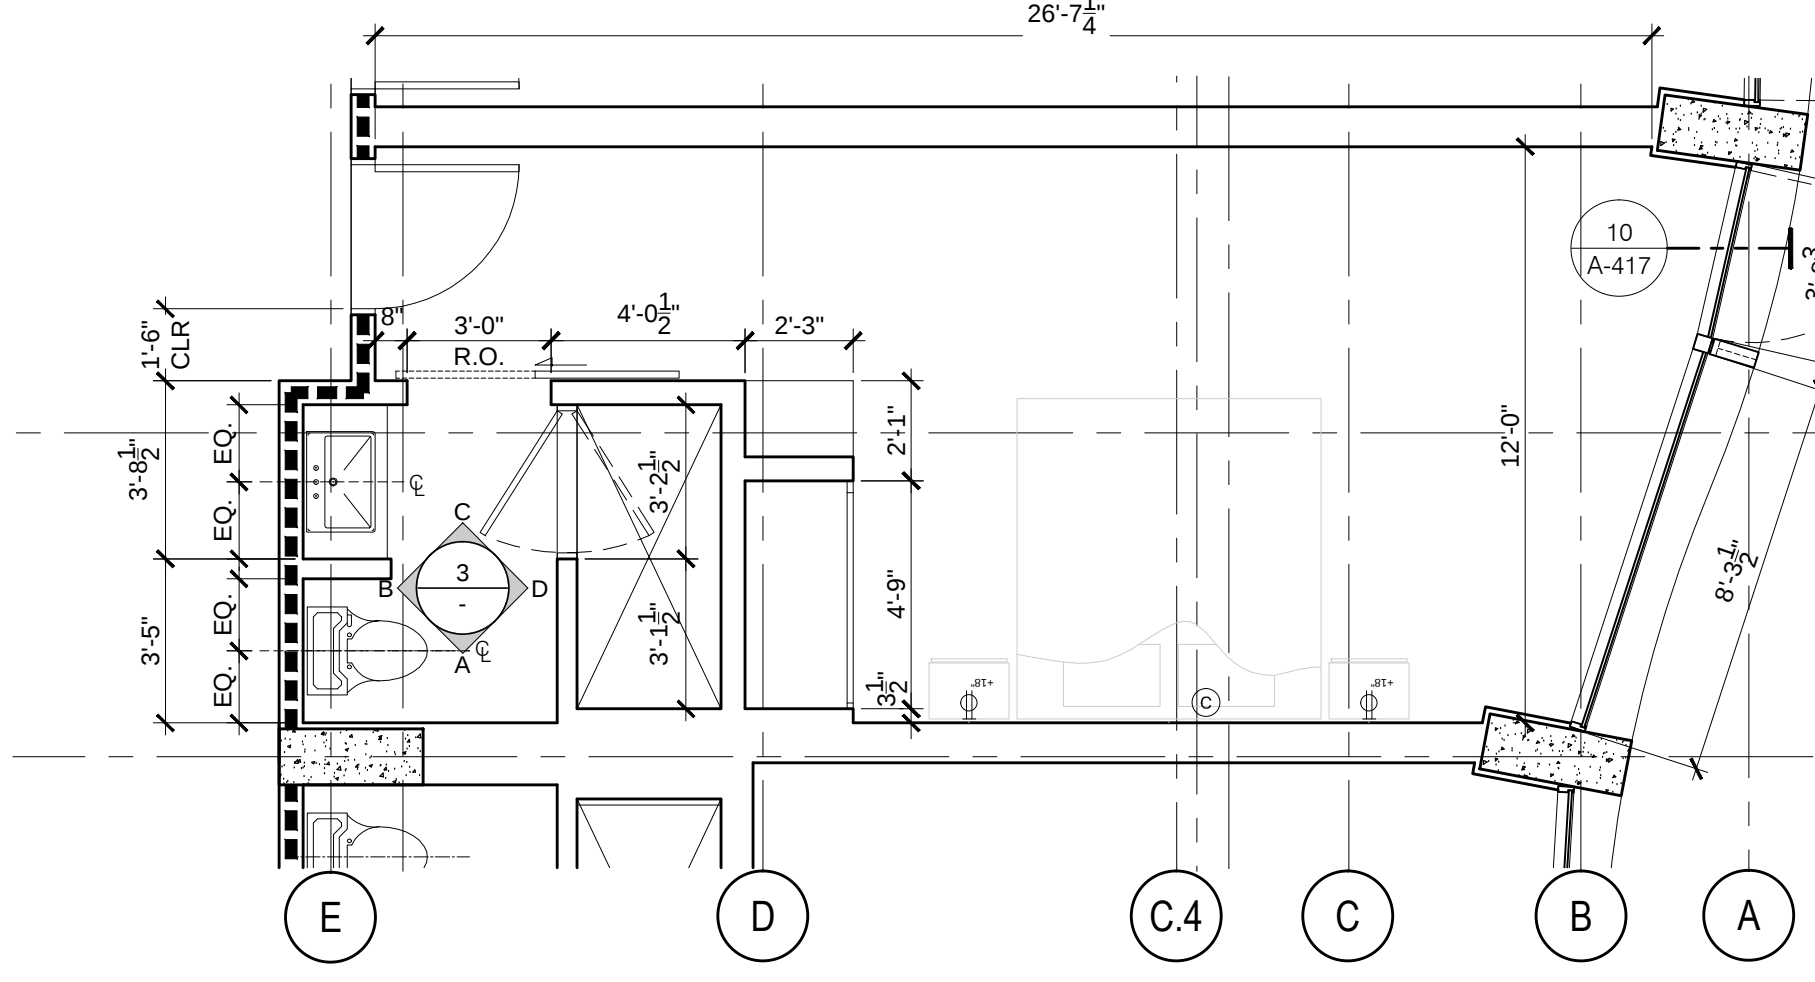
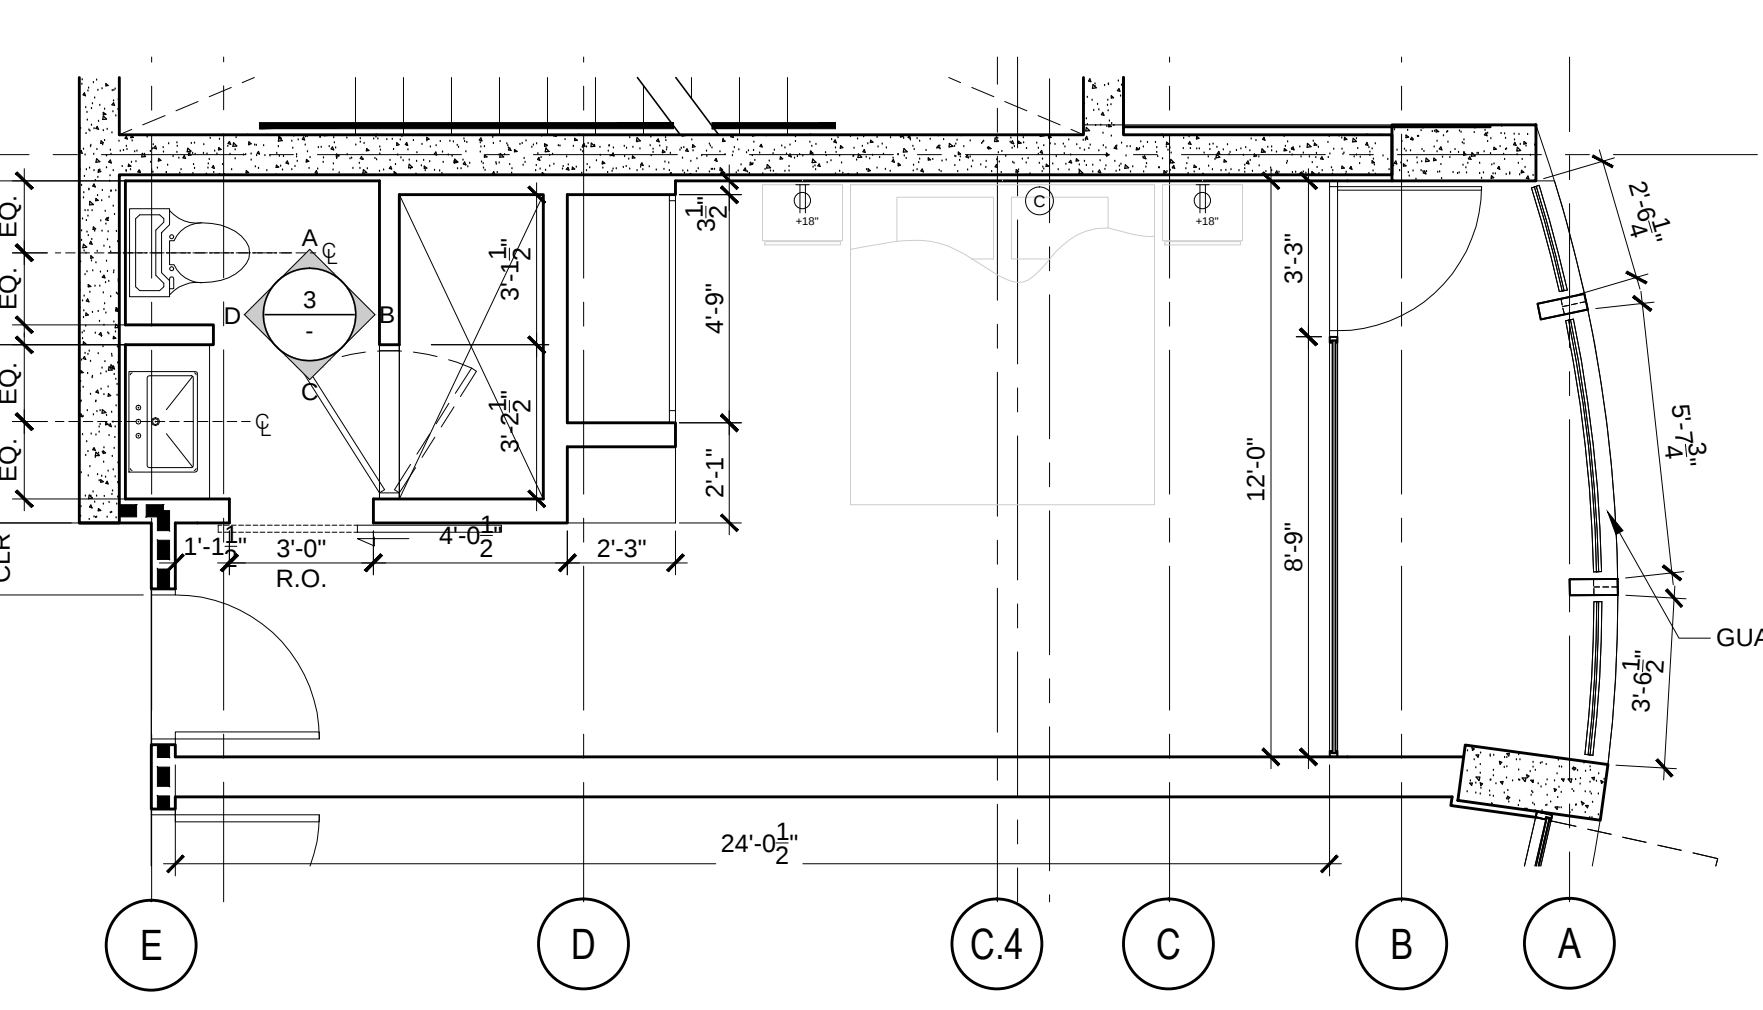
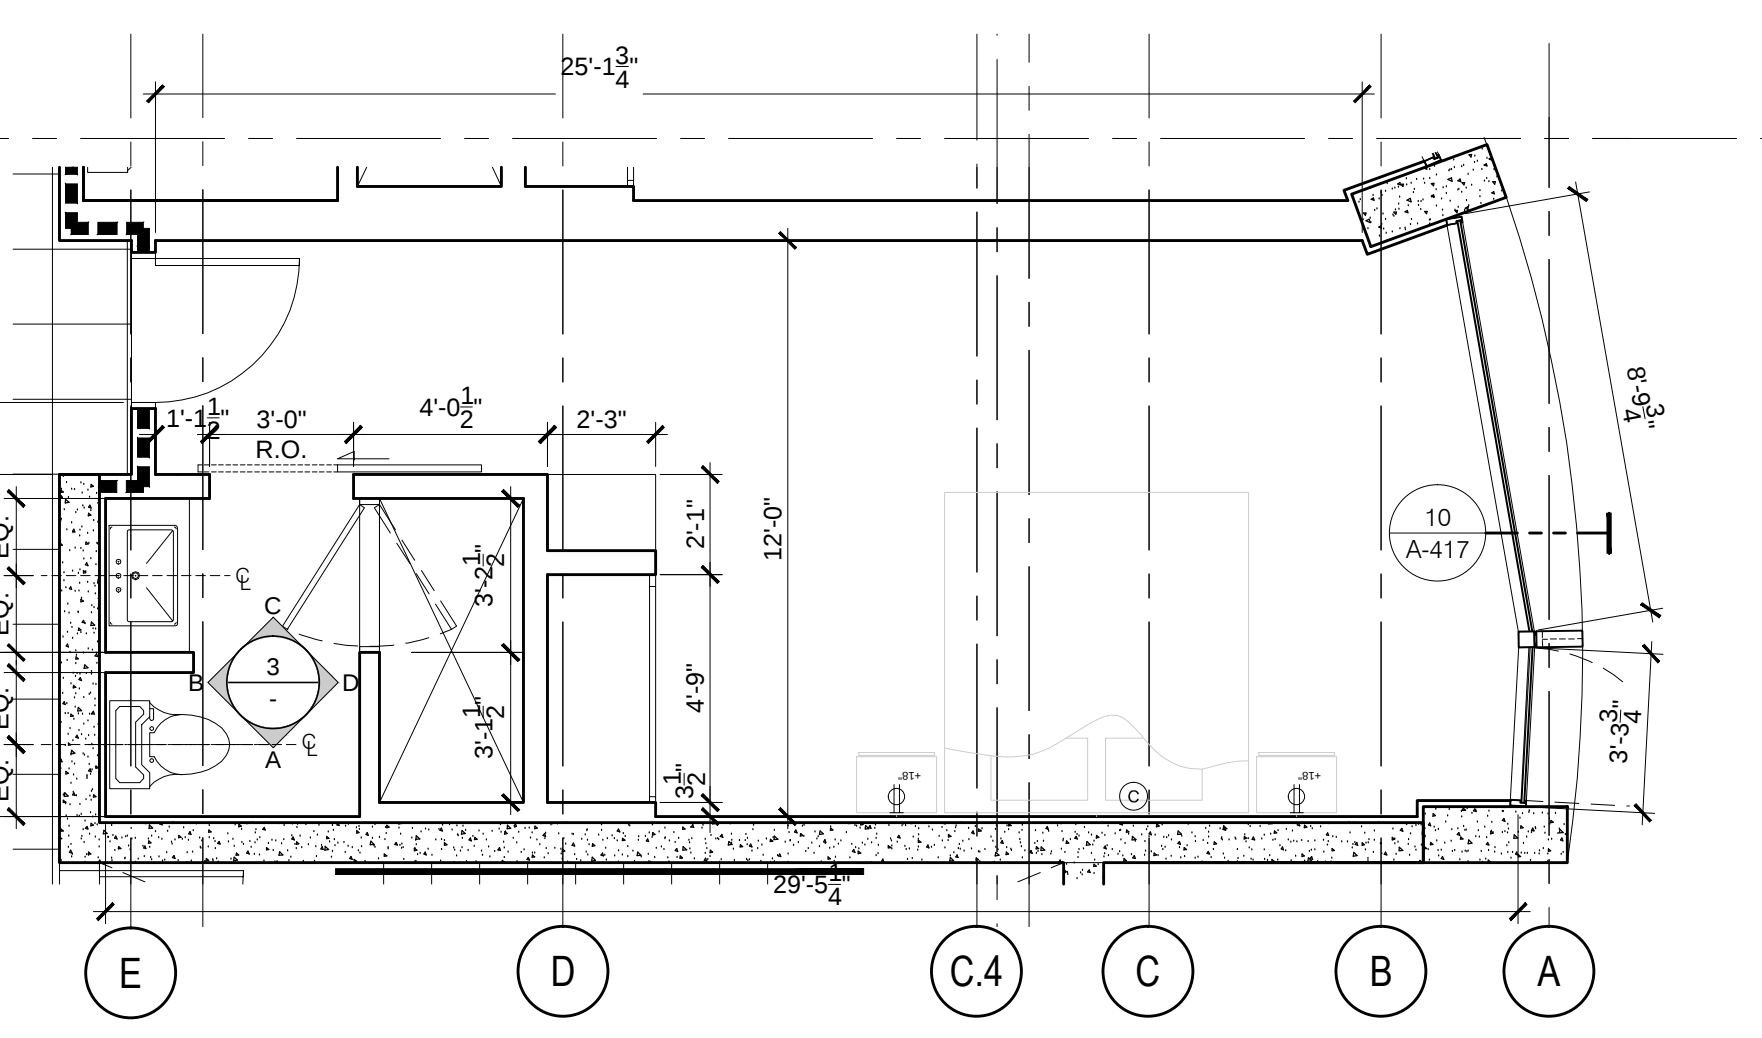
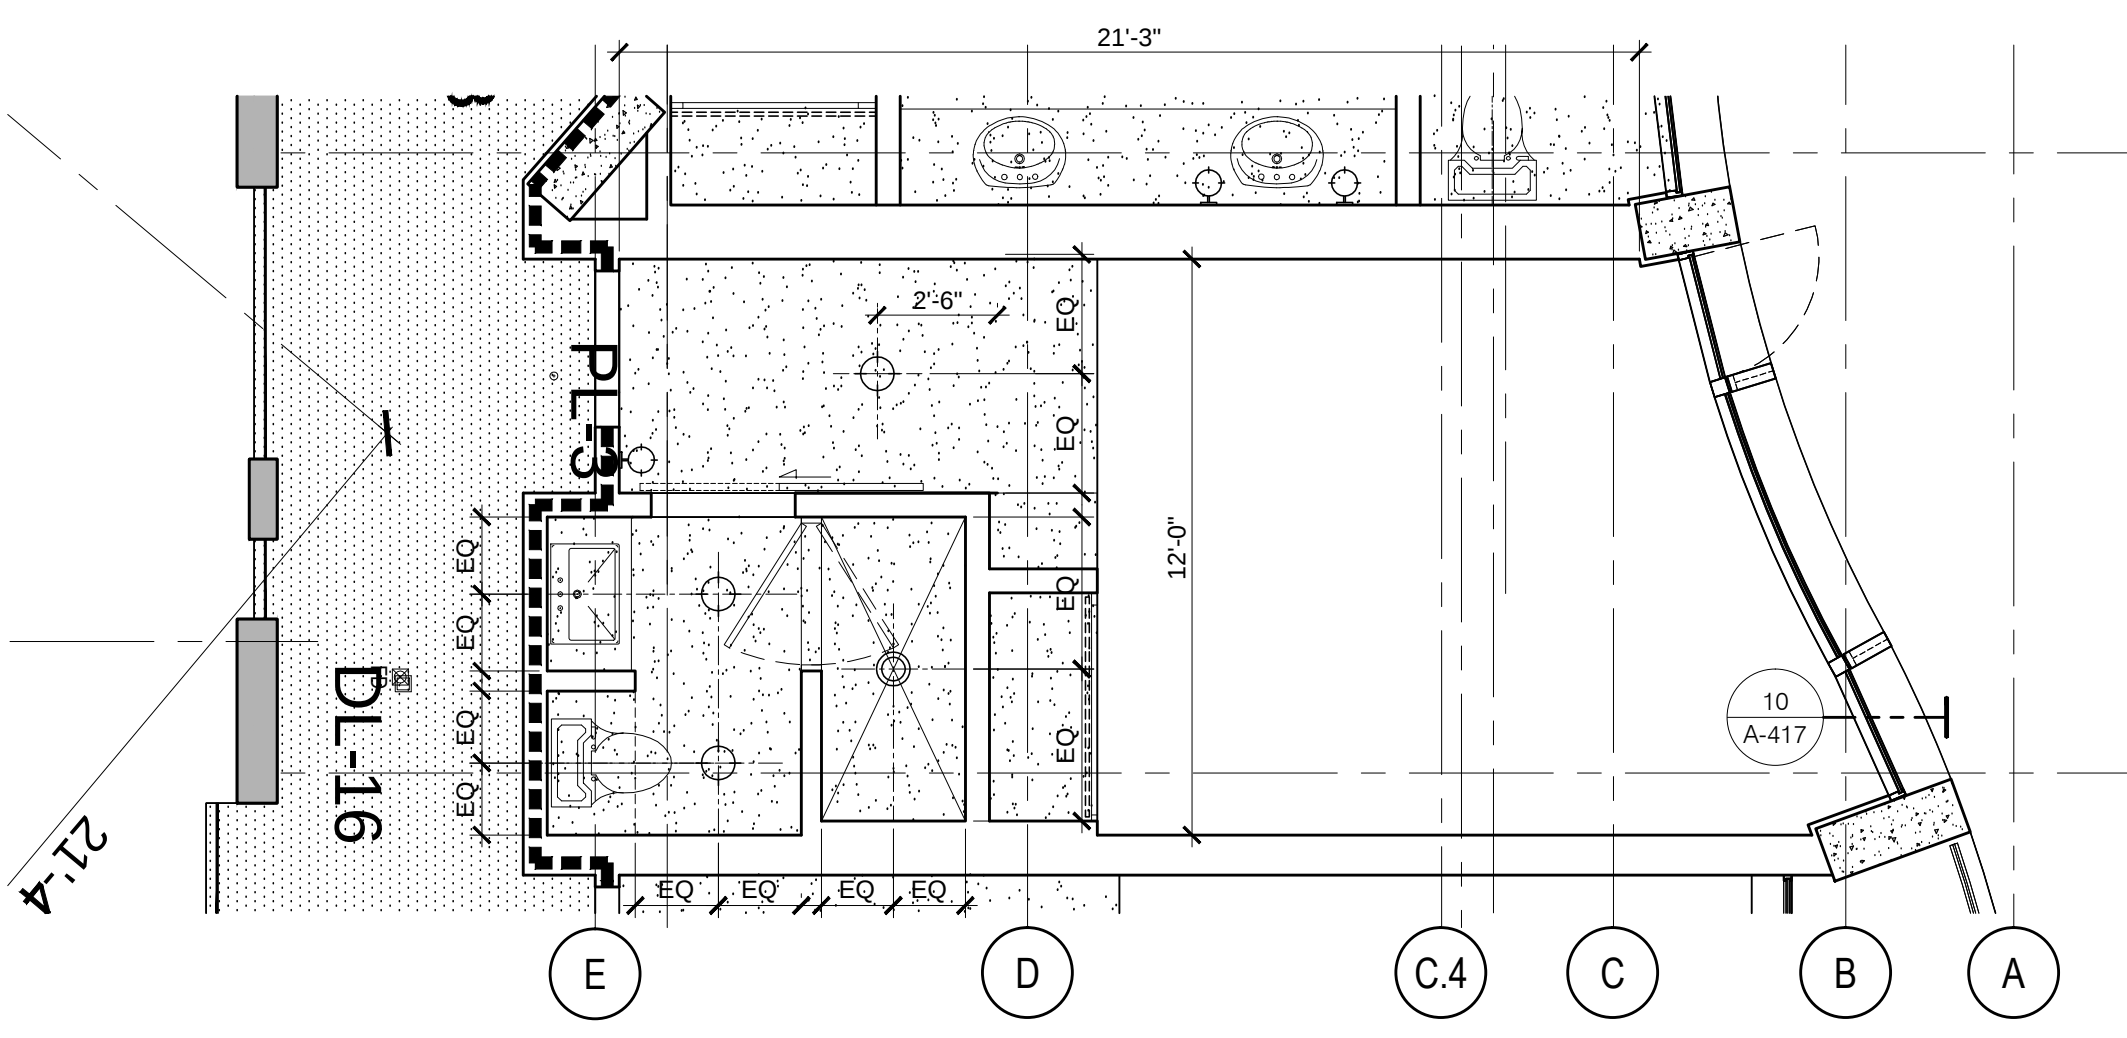
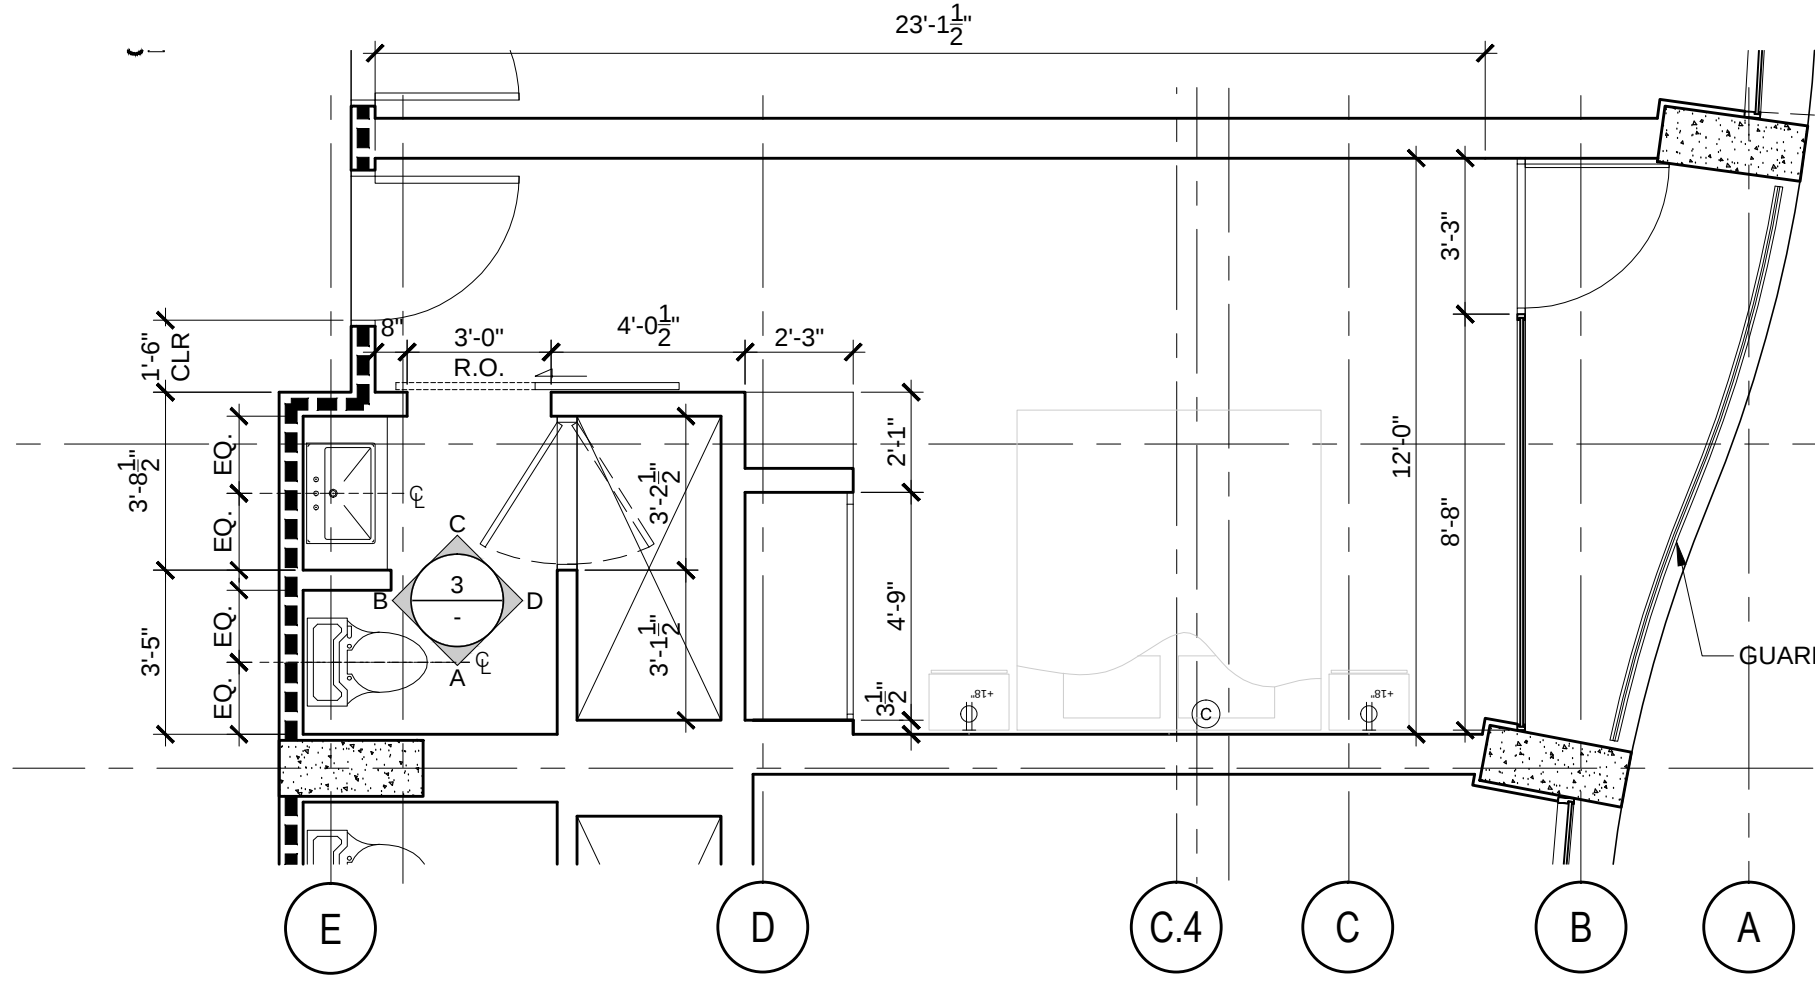
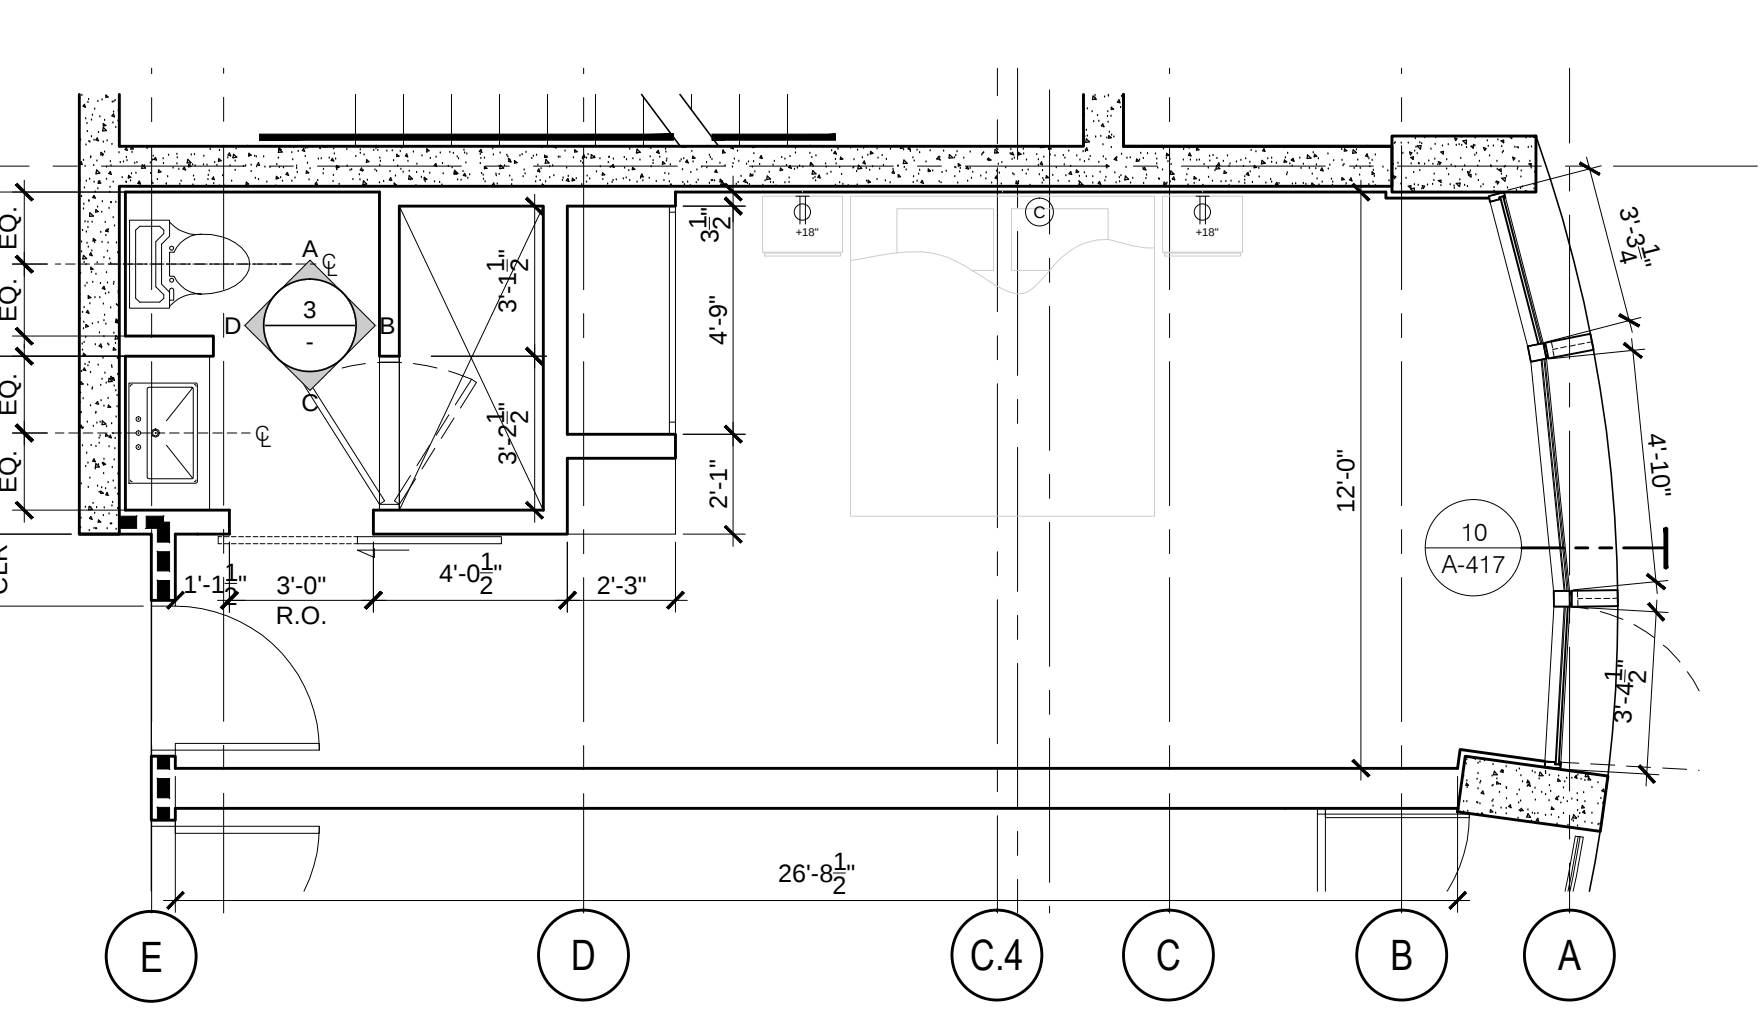
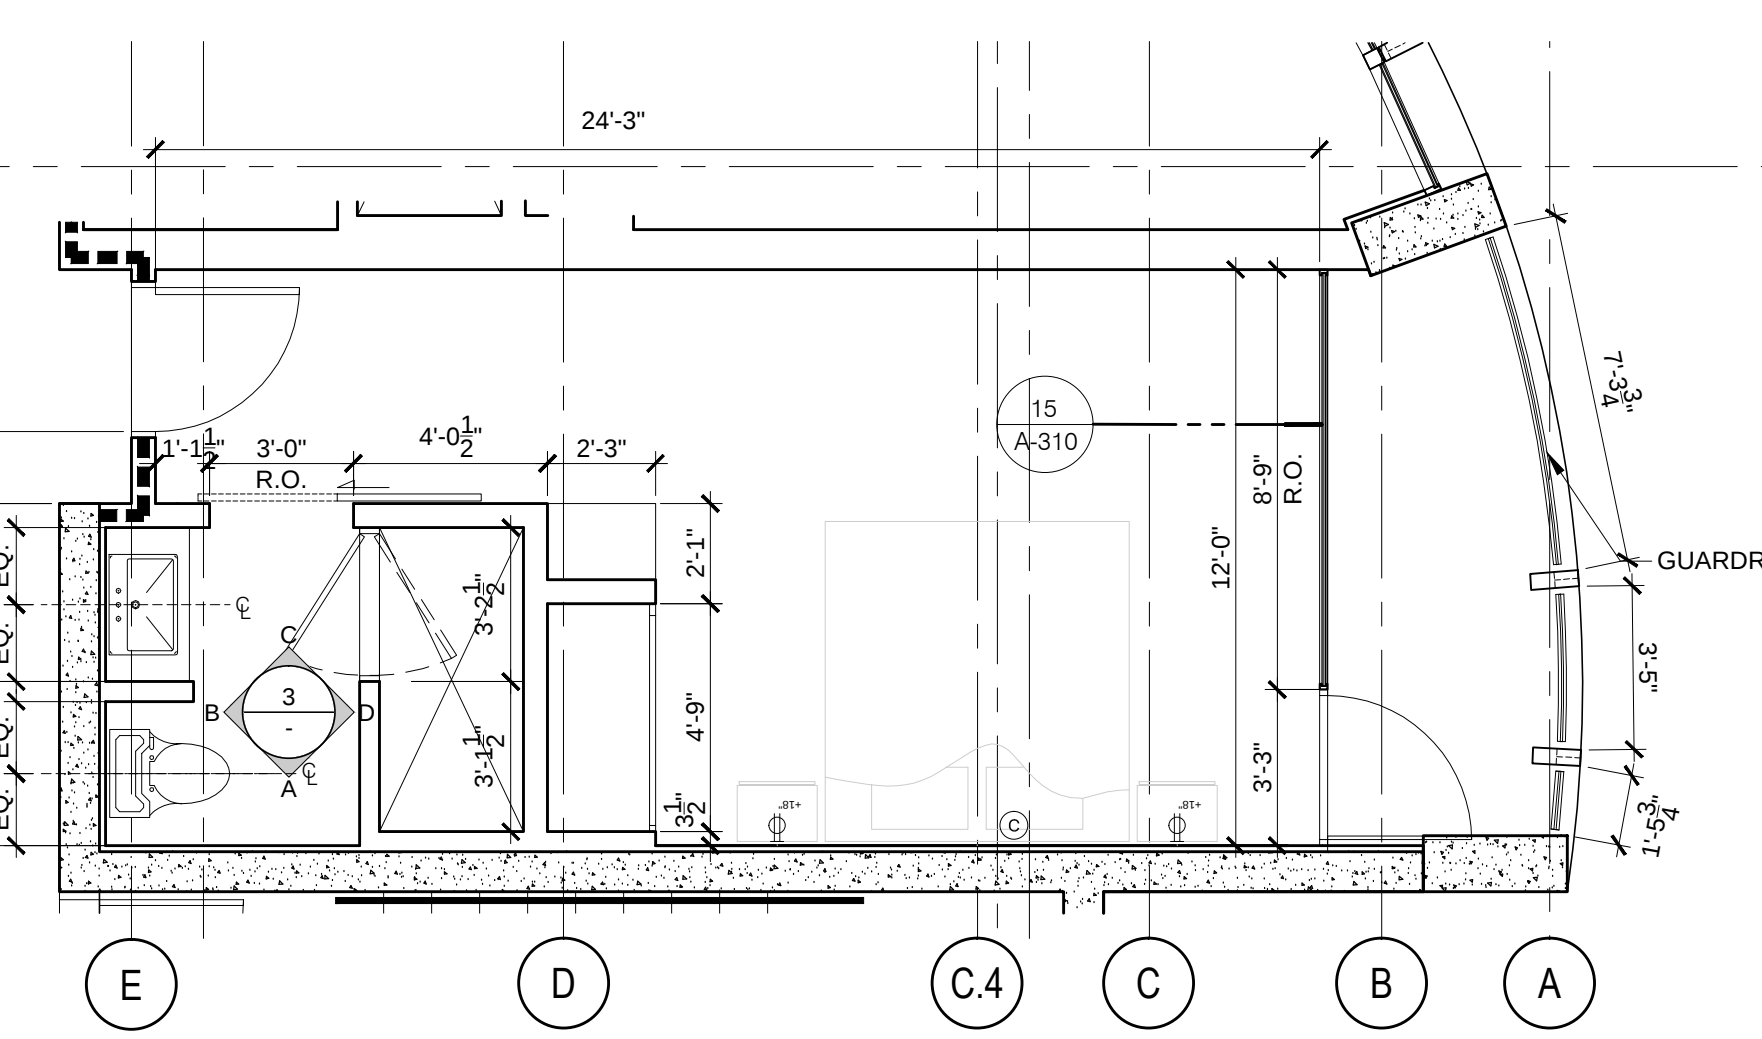
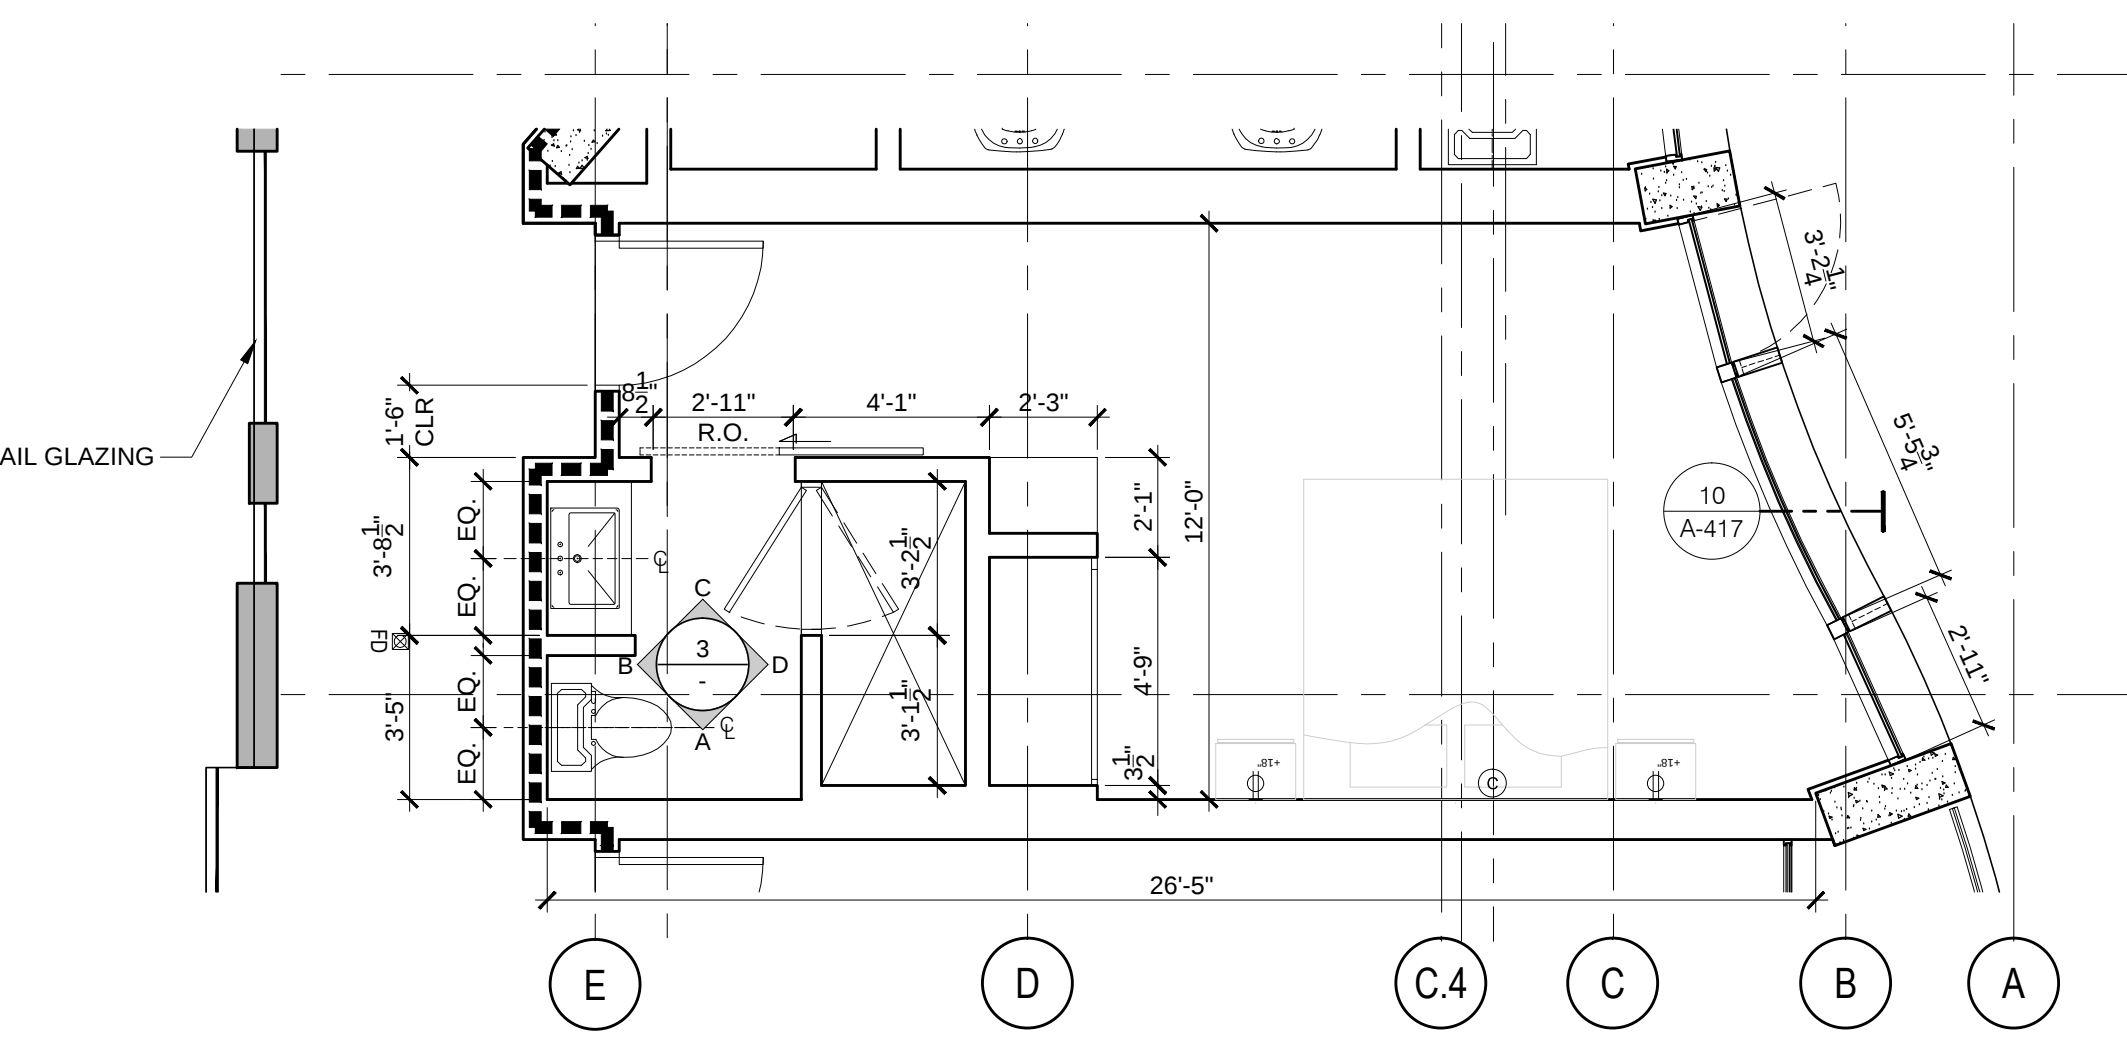


			ENLARGED RCP TYP. GUEST ROOM E-11/E-11.1			$\frac{1}{8}" = 1'-0"$	12
			ENLARGED RCP TYP. GUEST ROOM E-10/E-10.1			$\frac{1}{8}" = 1'-0"$	9
			ENLARGED RCP TYP. GUEST ROOM E-9/E-9.1			$\frac{1}{8}" = 1'-0"$	6
			TYPICAL BATHROOM ELEVATIONS			$\frac{1}{8}" = 1'-0"$	3
			ENLARGED TYP. GUEST ROOM E-11.1			$\frac{1}{4}" = 1'-0"$	11
			ENLARGED TYP. GUEST ROOM E-10.1			$\frac{1}{8}" = 1'-0"$	8
			ENLARGED TYP. GUEST ROOM E-9.1			$\frac{1}{8}" = 1'-0"$	5
			ENLARGED RCP TYP. GUEST ROOM E-8			$\frac{1}{8}" = 1'-0"$	2
			ENLARGED TYP. GUEST ROOM E-11			$\frac{1}{8}" = 1'-0"$	10
			ENLARGED TYP. GUEST ROOM E-10			$\frac{1}{8}" = 1'-0"$	7
			ENLARGED TYP. GUEST ROOM E-9			$\frac{1}{8}" = 1'-0"$	4
			ENLARGED TYP. GUEST ROOM E-8			$\frac{1}{8}" = 1'-0"$	1