
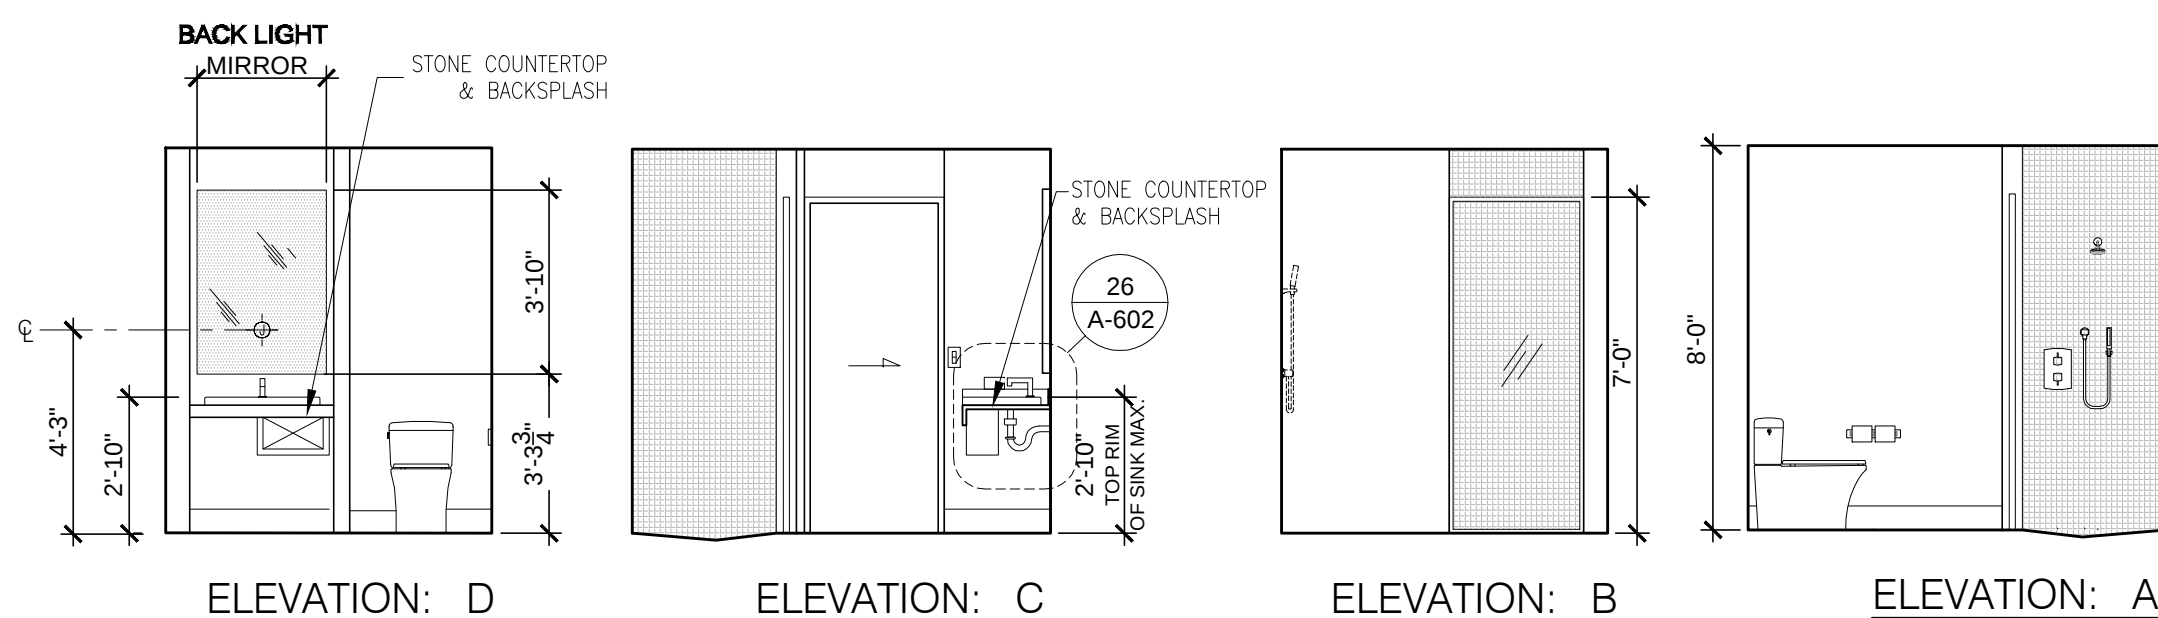
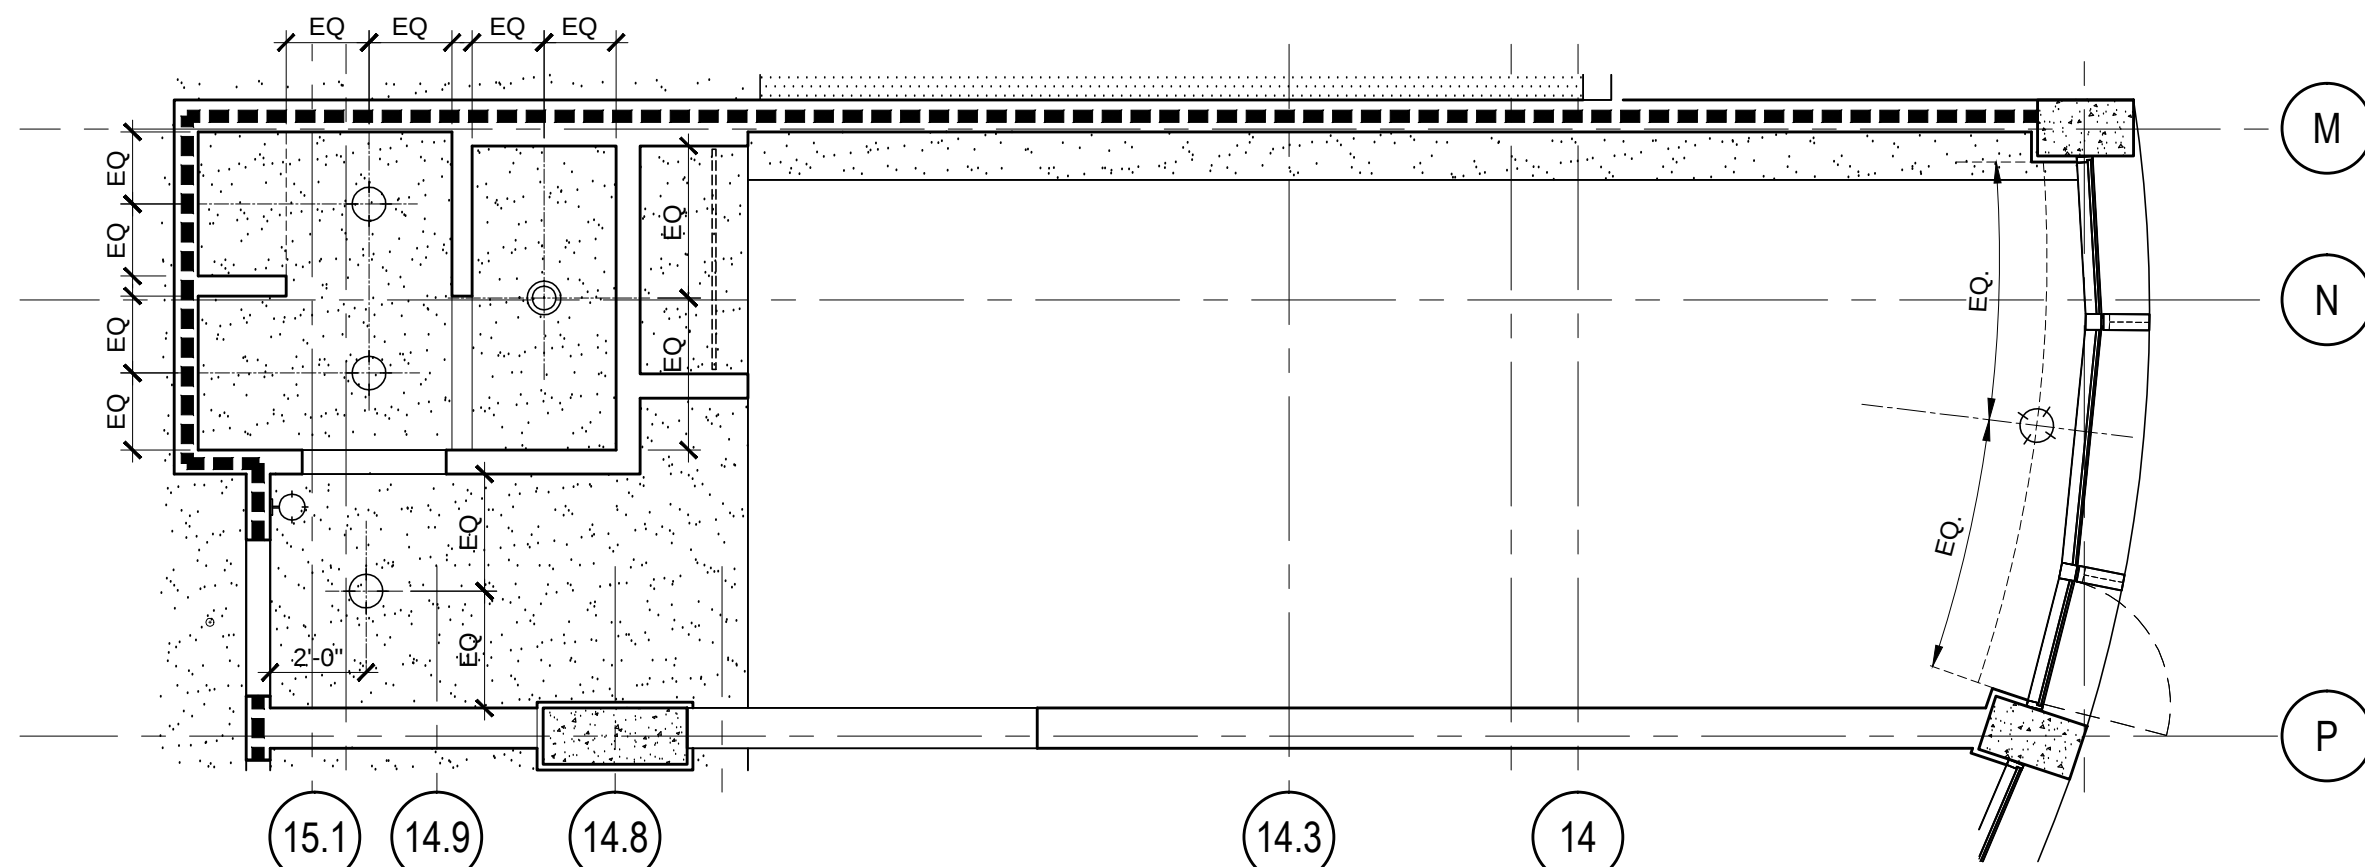
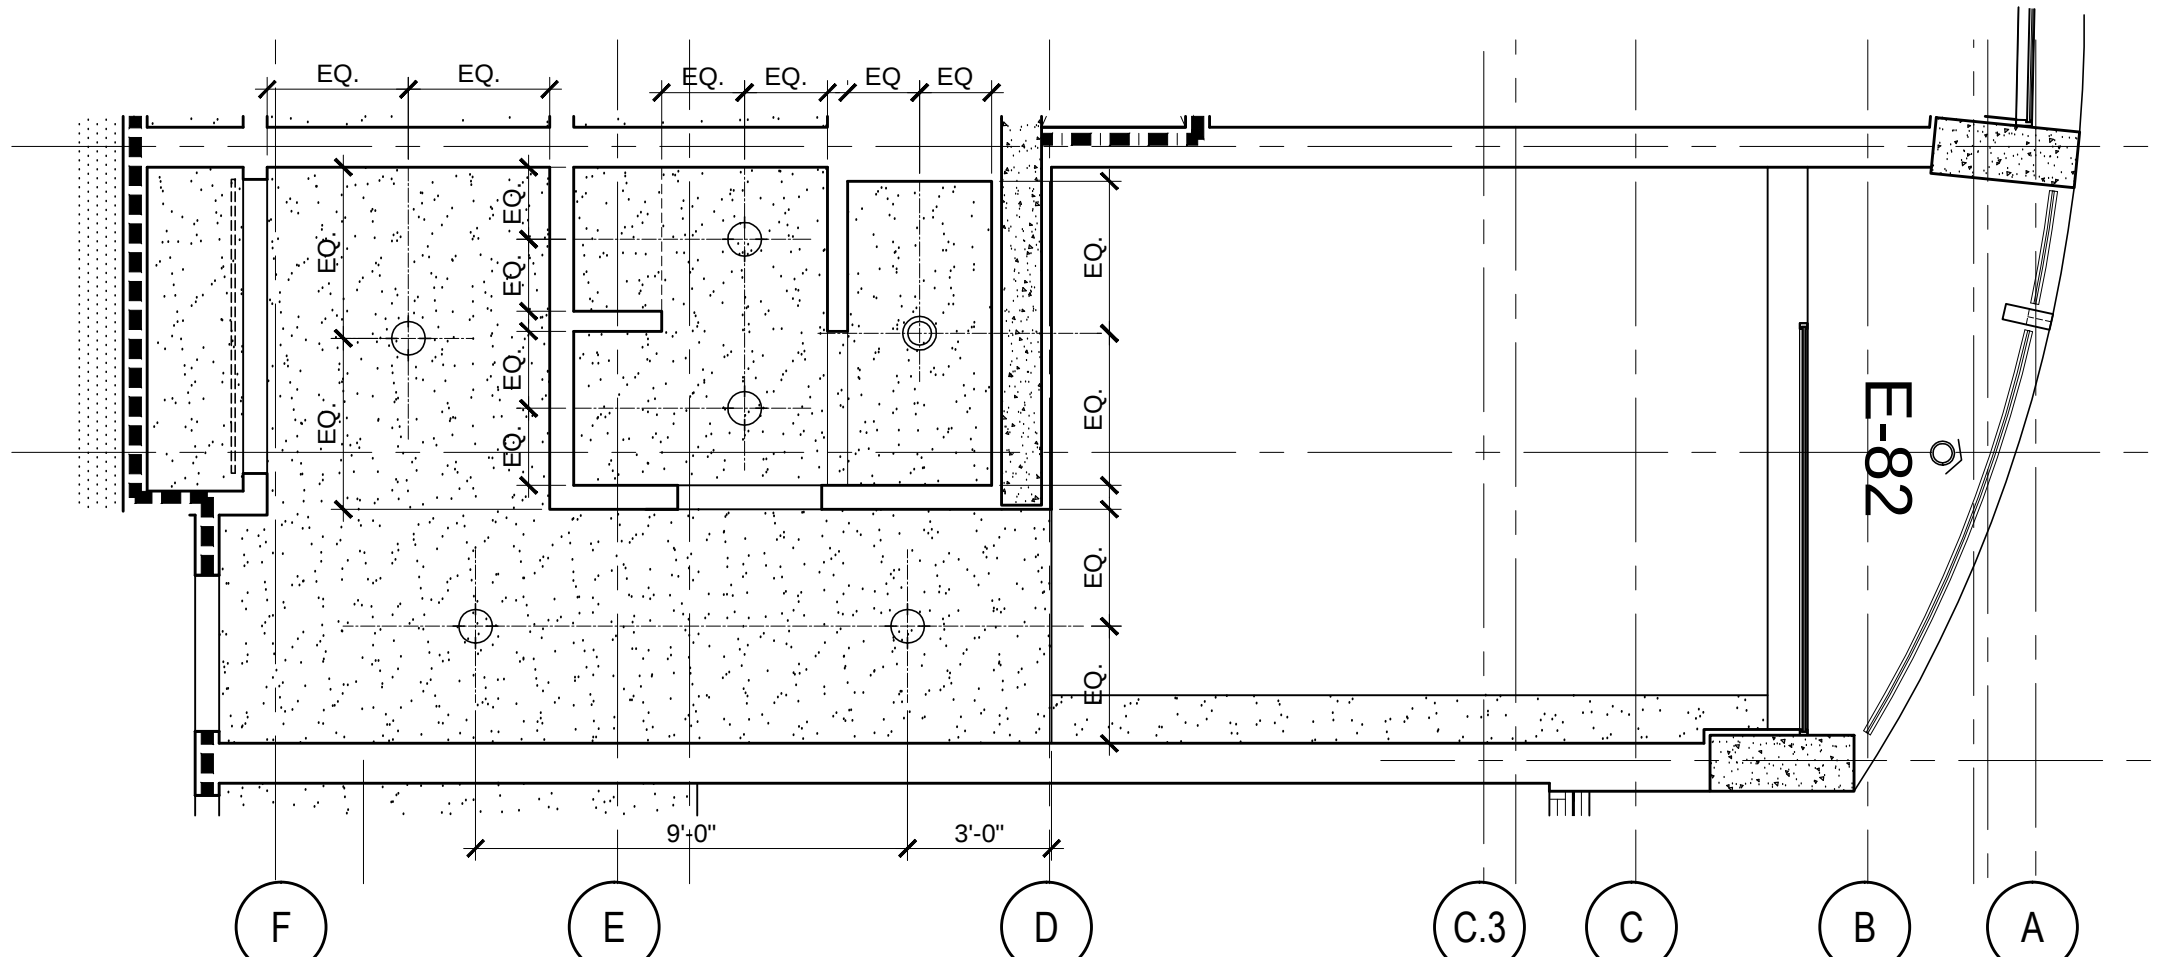
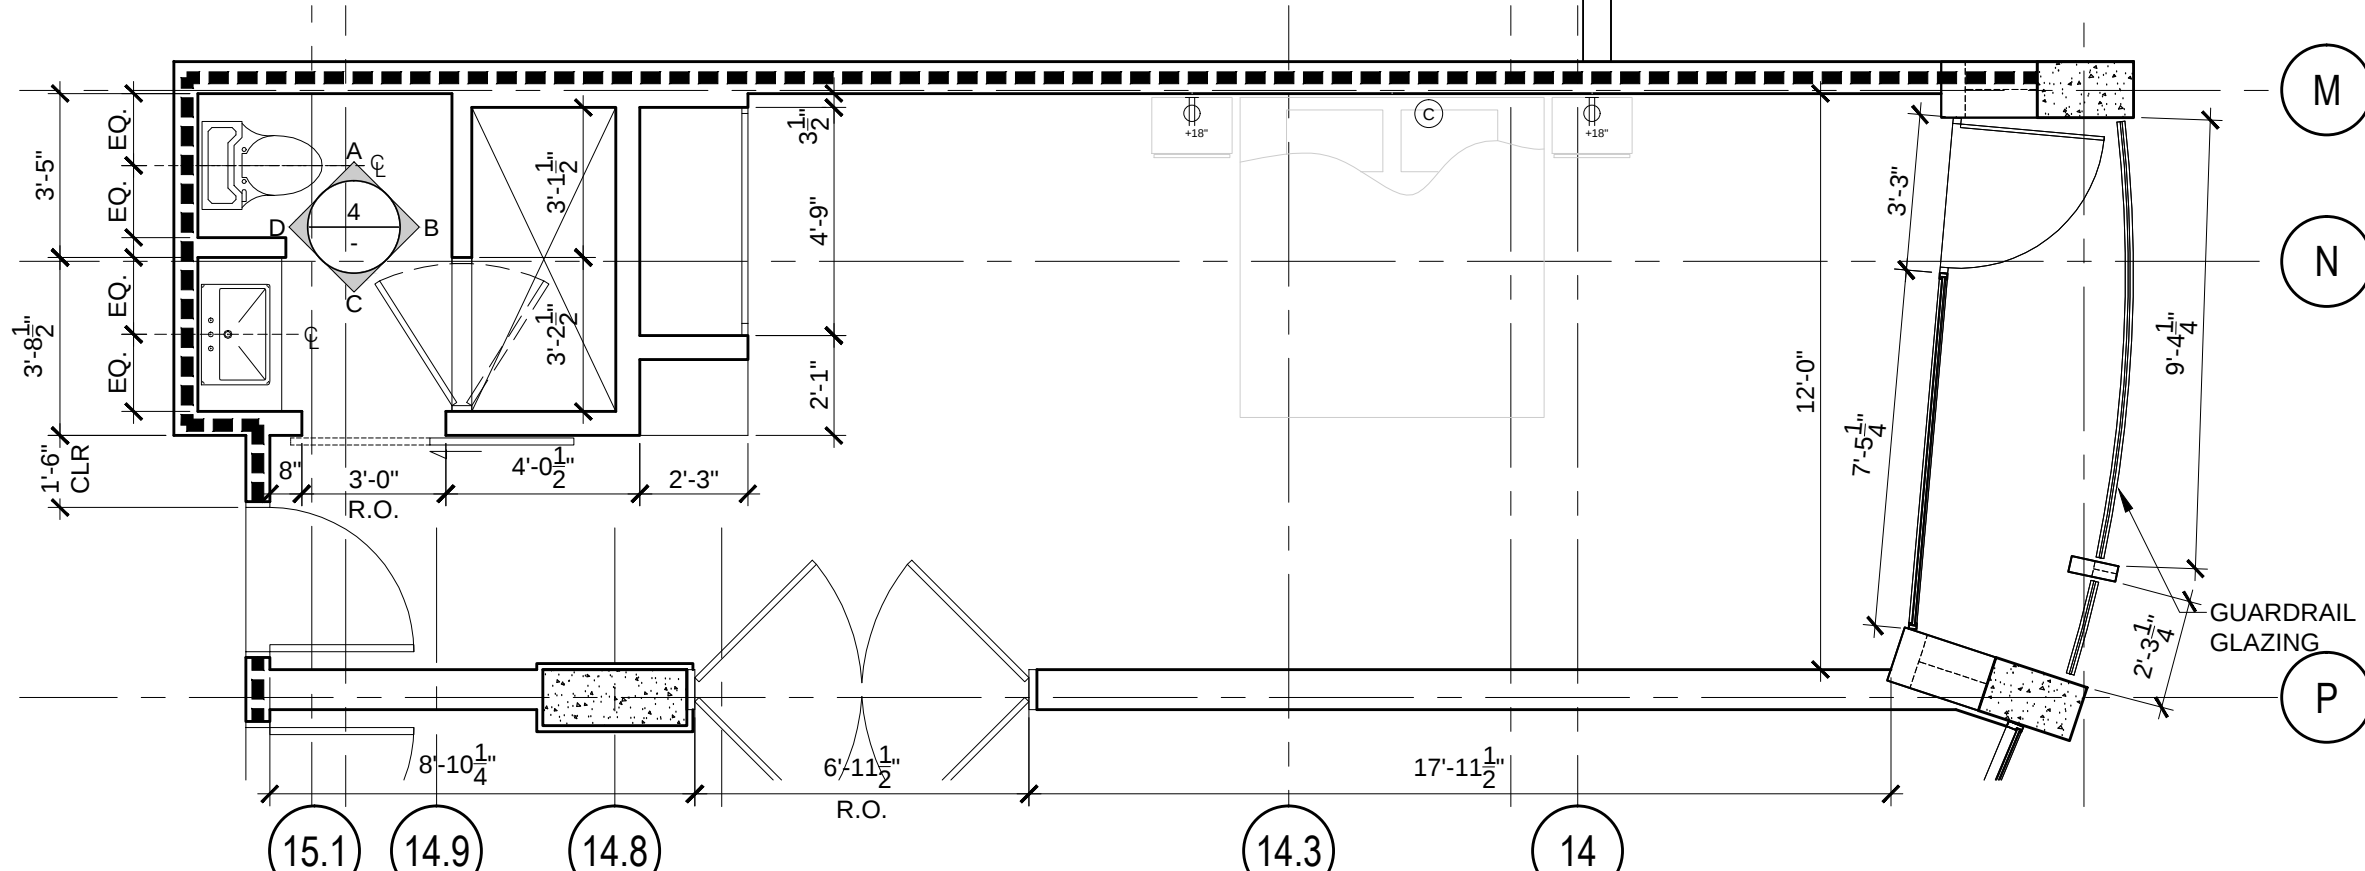
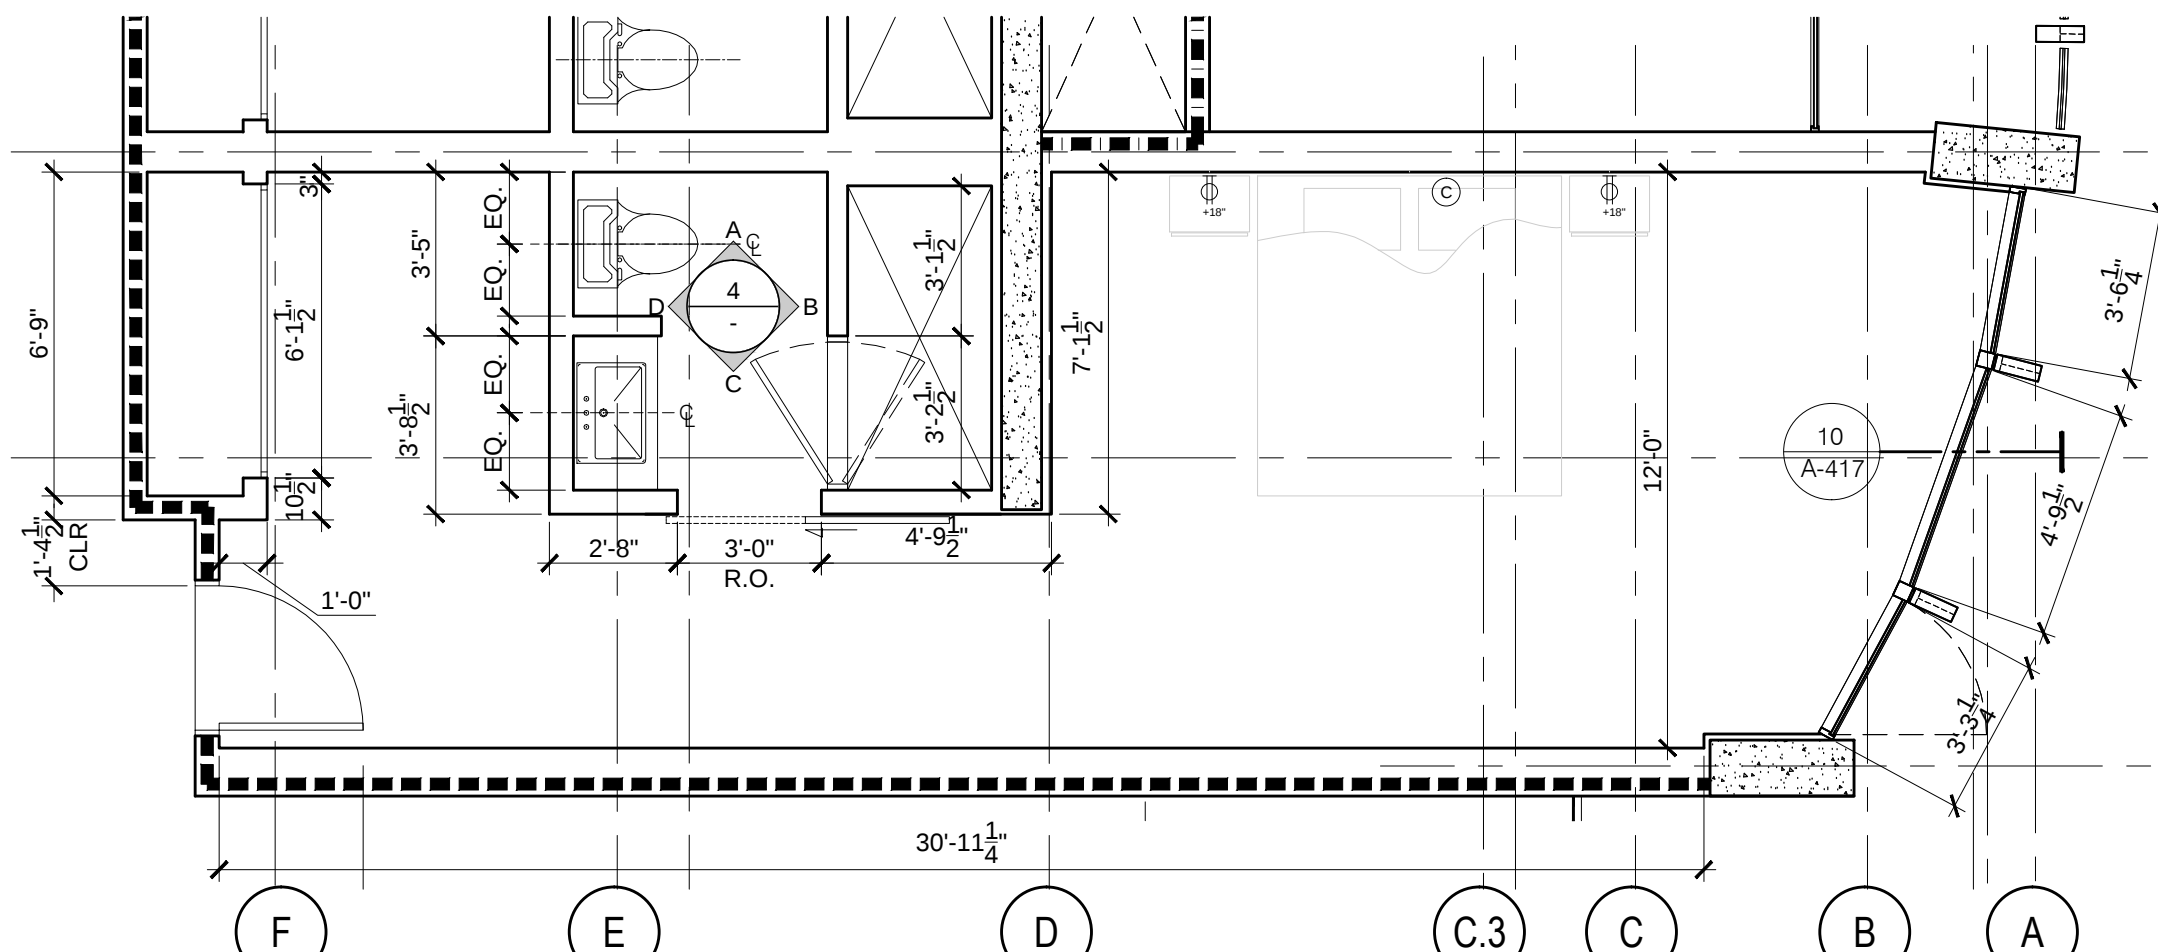
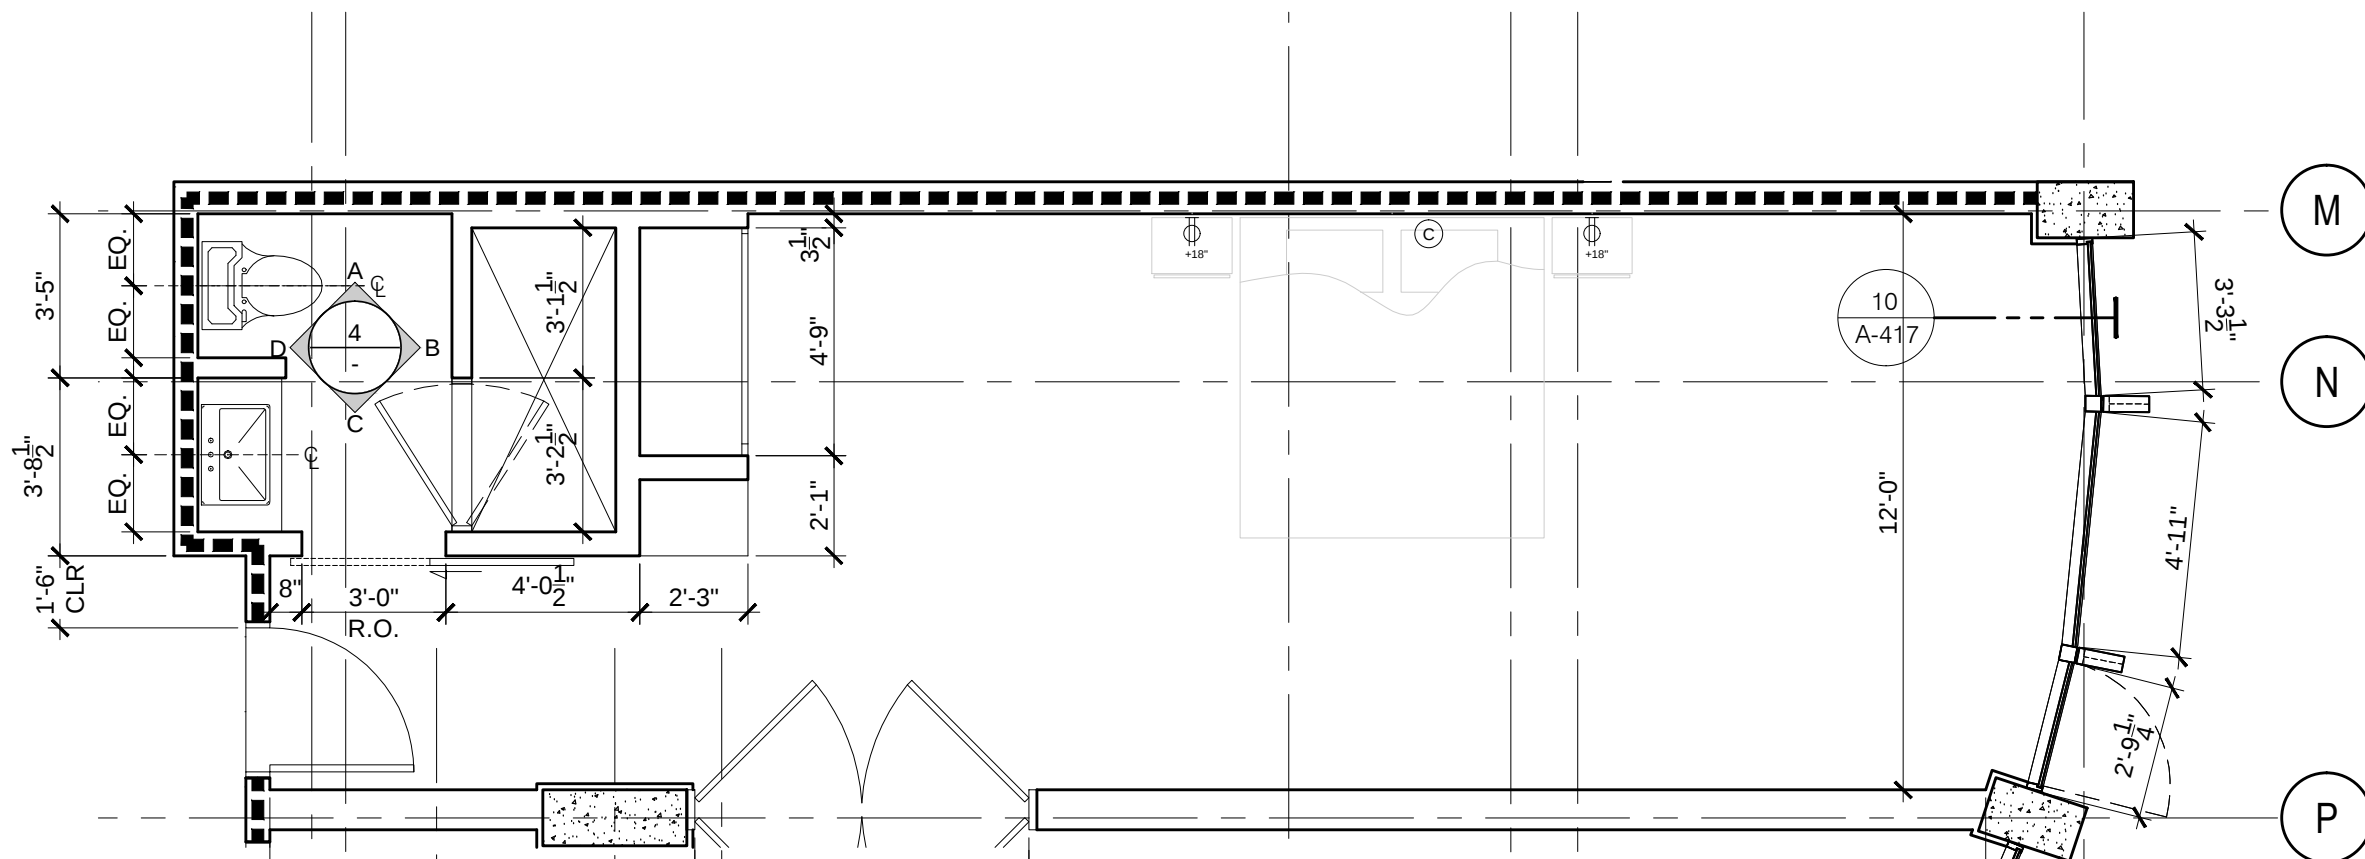


			TYPICAL BATHROOM ELEVATIONS		$\frac{1}{8}" = 1'-0"$	4
			ENLARGED RCP TYP. GUEST ROOM E-17/E-17.1		$\frac{1}{8}" = 1'-0"$	7
			ENLARGED RCP TYP. GUEST ROOM E-16/E-16.1		$\frac{1}{8}" = 1'-0"$	3
			ENLARGED TYP. GUEST ROOM E-17.1		$\frac{1}{8}" = 1'-0"$	6
			ENLARGED TYP. GUEST ROOM E-16.1		$\frac{1}{8}" = 1'-0"$	2
			ENLARGED TYP. GUEST ROOM E-17		$\frac{1}{8}" = 1'-0"$	5
			ENLARGED TYP. GUEST ROOM E-16		$\frac{1}{8}" = 1'-0"$	1
710 WILSHIRE BOULEVARD MIXED-USE HOTEL PROJECT SANTA MONICA - CALIFORNIA 90401 ENLARGED GUEST SUITE PLANS DATE: June 25, 2013 PROJECT NUMBER: HLA 0000000-0000 REVISIONS BY: DATE: REASON: - 06/25/2013 Medium 03 - 07/04/2013 Medium 03 - 09/09/2013 Medium 04 - 09/27/2013 Medium 05 DRAWN: SKH / SC CHECKED: HLA APPROVED: - SCALE: AS NOTED SHEET: A-231						

DESIGN	DATE	DESCRIPTION
BY	05/07/2013	Medium 02
BY	08/04/2013	Medium 03
BY	10/29/2013	Medium 04
BY	05/27/2013	Medium 05

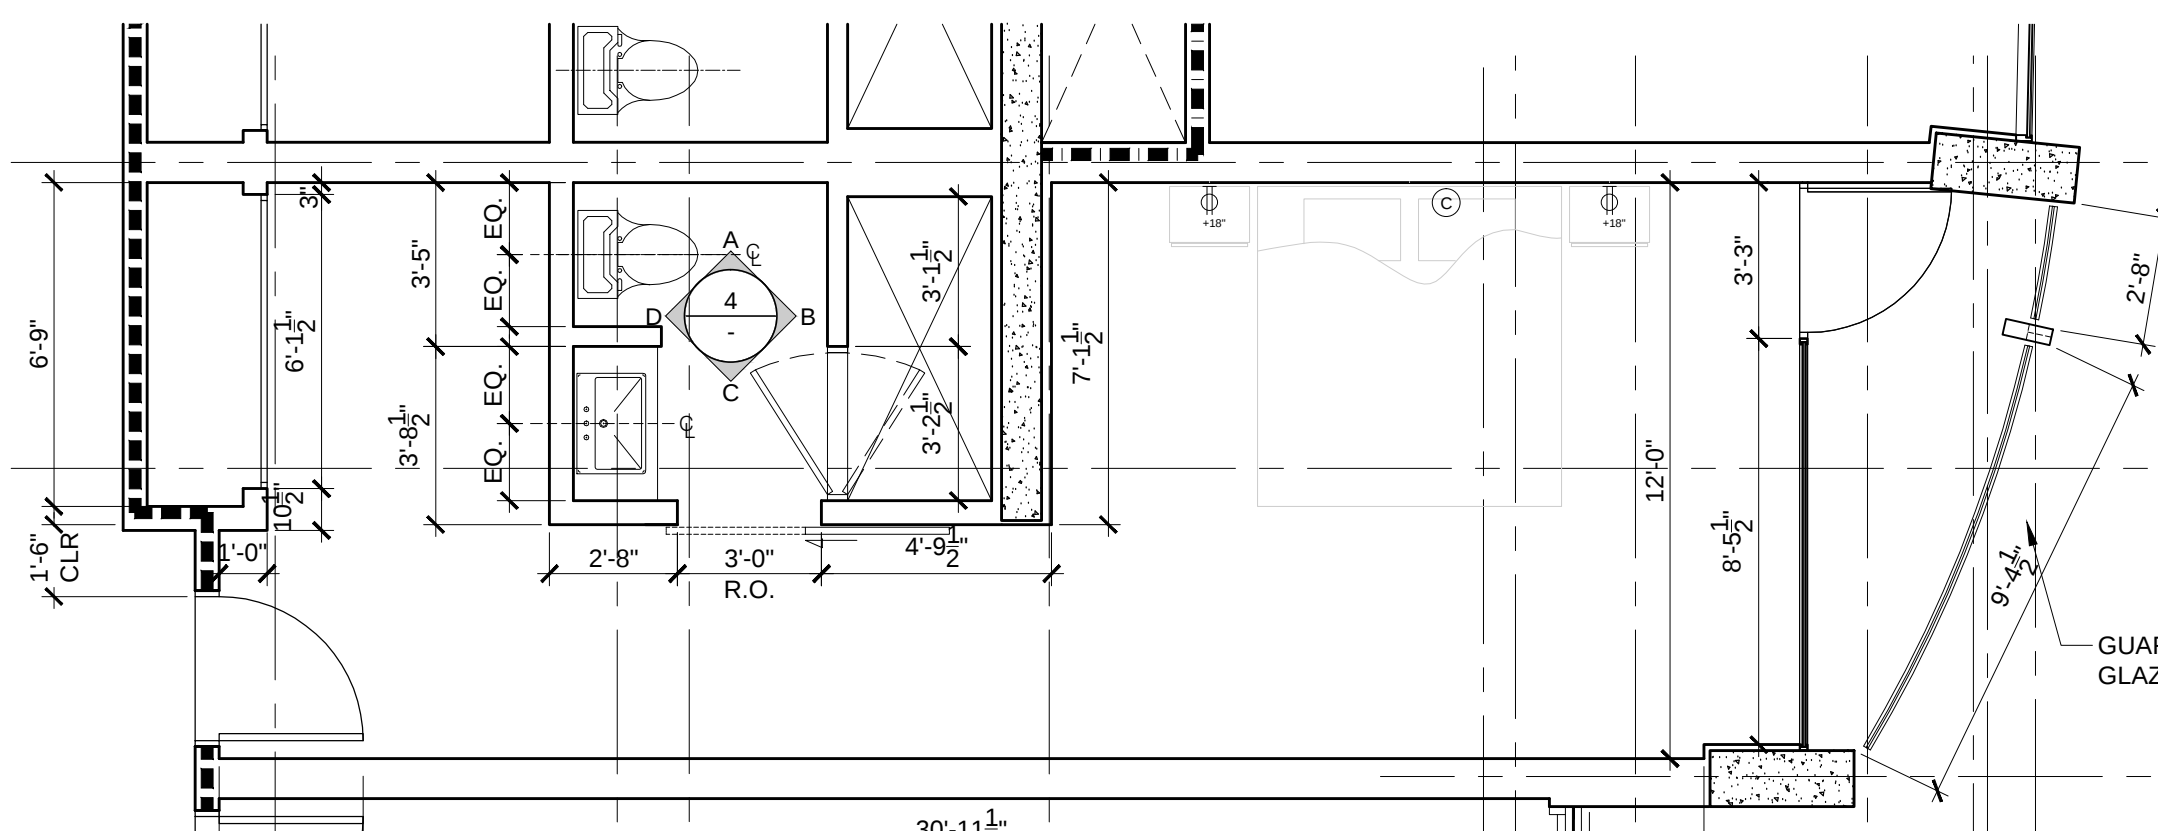

howard laks architects
1345 liveith street
santa monica, ca 90401
voice : 310-393-4465
fax : 310-393-2230

CONSULTANTS

710 WILSHIRE BOULEVARD
MIXED-USE HOTEL PROJECT
SANTA MONICA - CALIFORNIA, 90401
ENLARGED GUEST SUITE PLANS

DRAWN	SKH / SC
CHECKED	HLA
APPROVED	-
SCALE	AS NOTED
SHEET	
A-231	
DATE	June 25, 2013
PROJECT NUMBER	HLA 0000000-00000