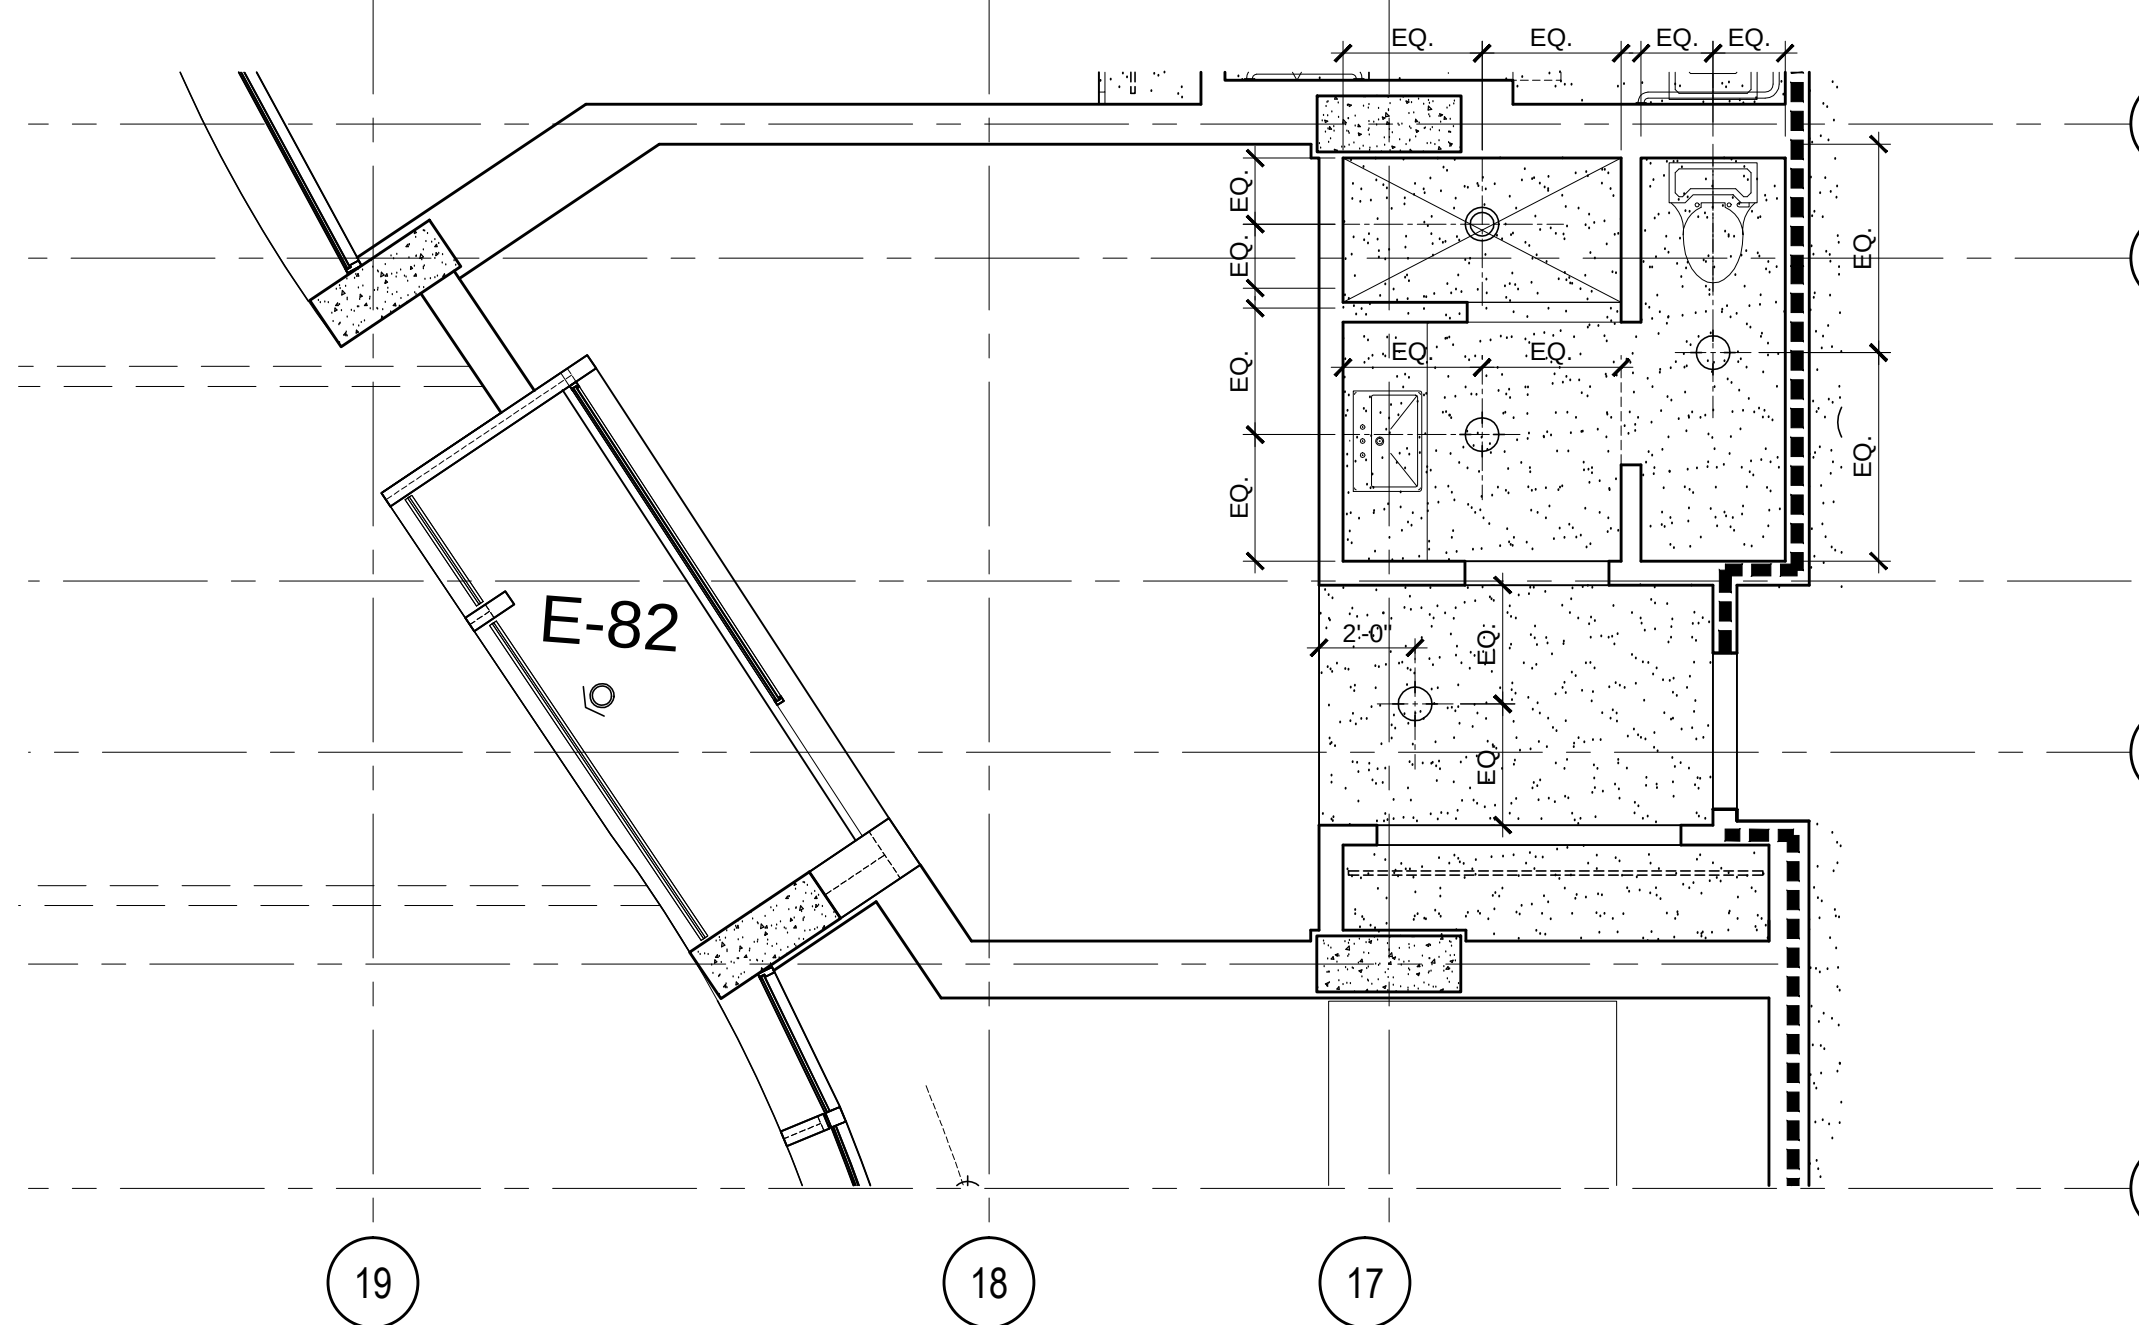
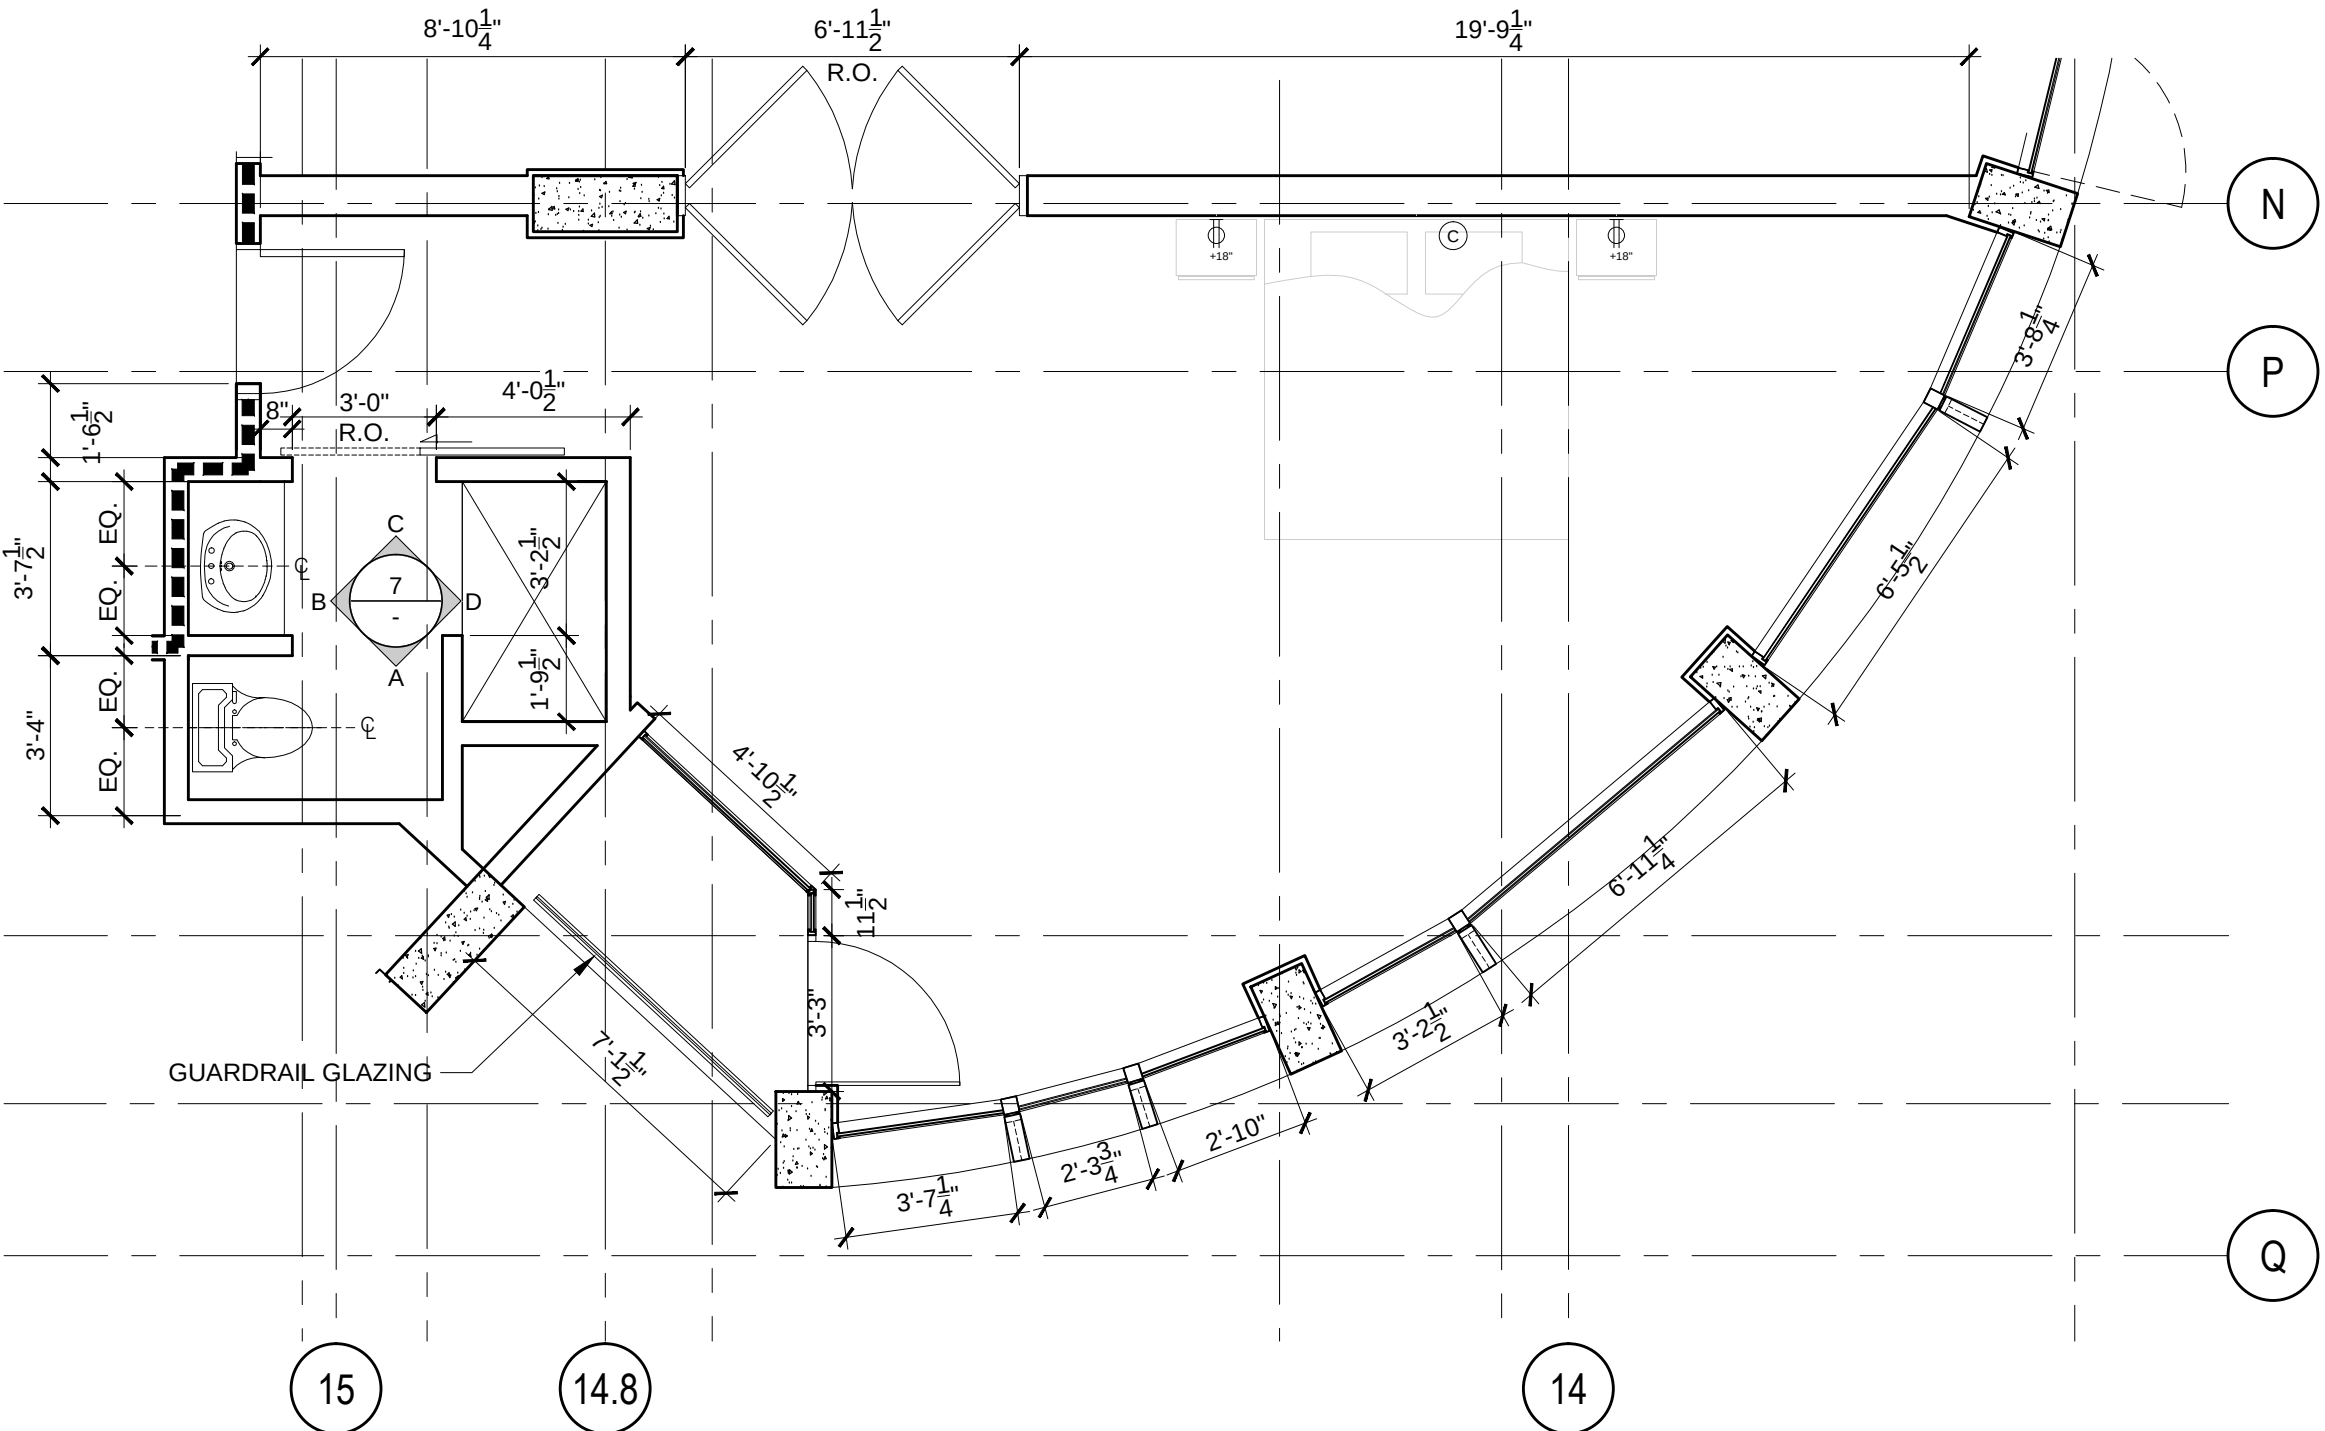
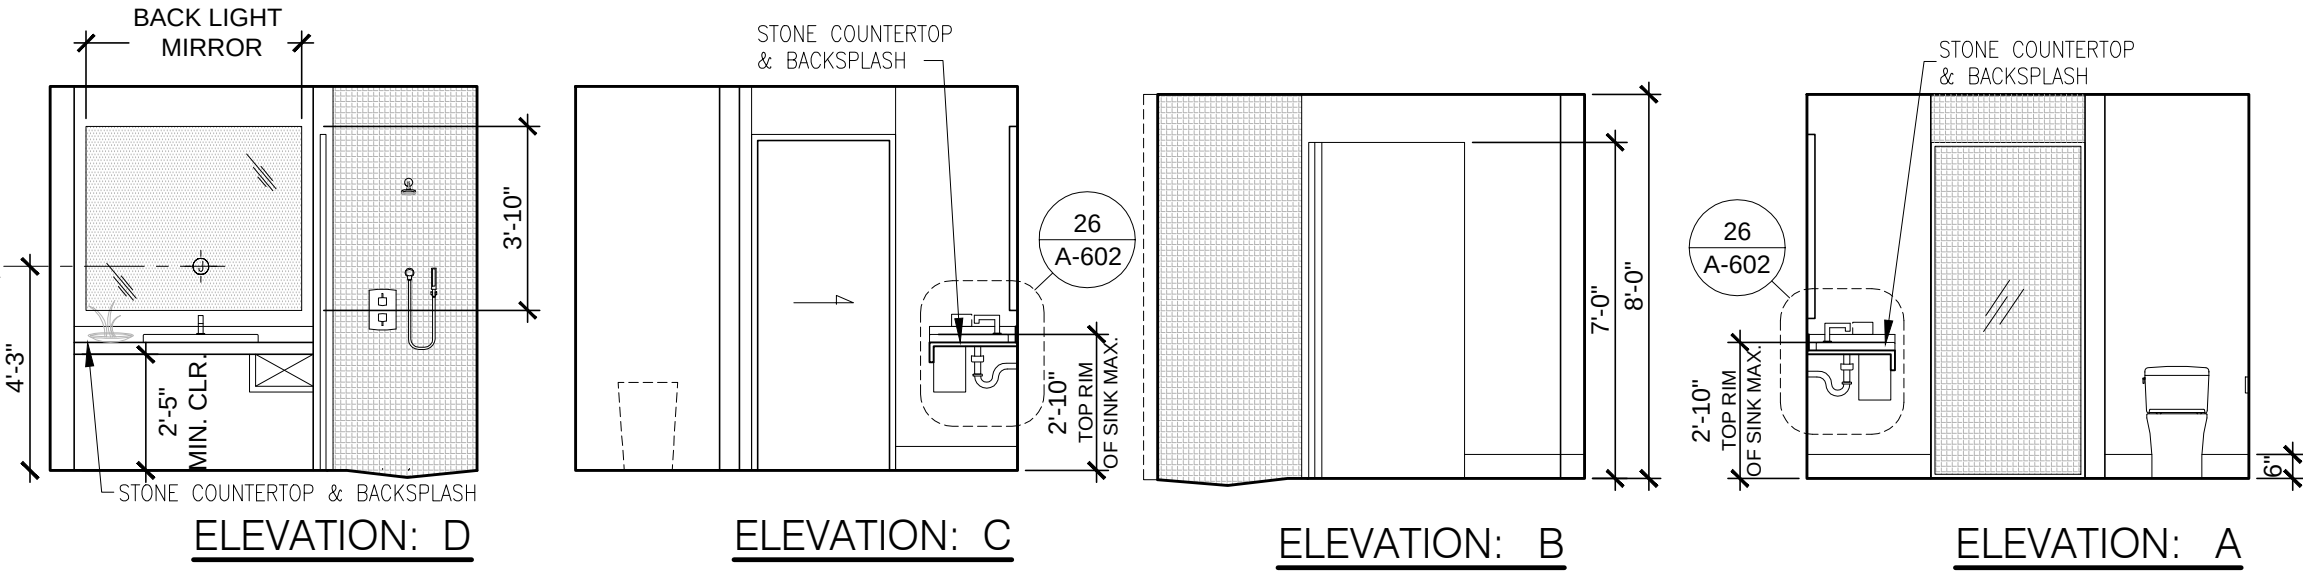
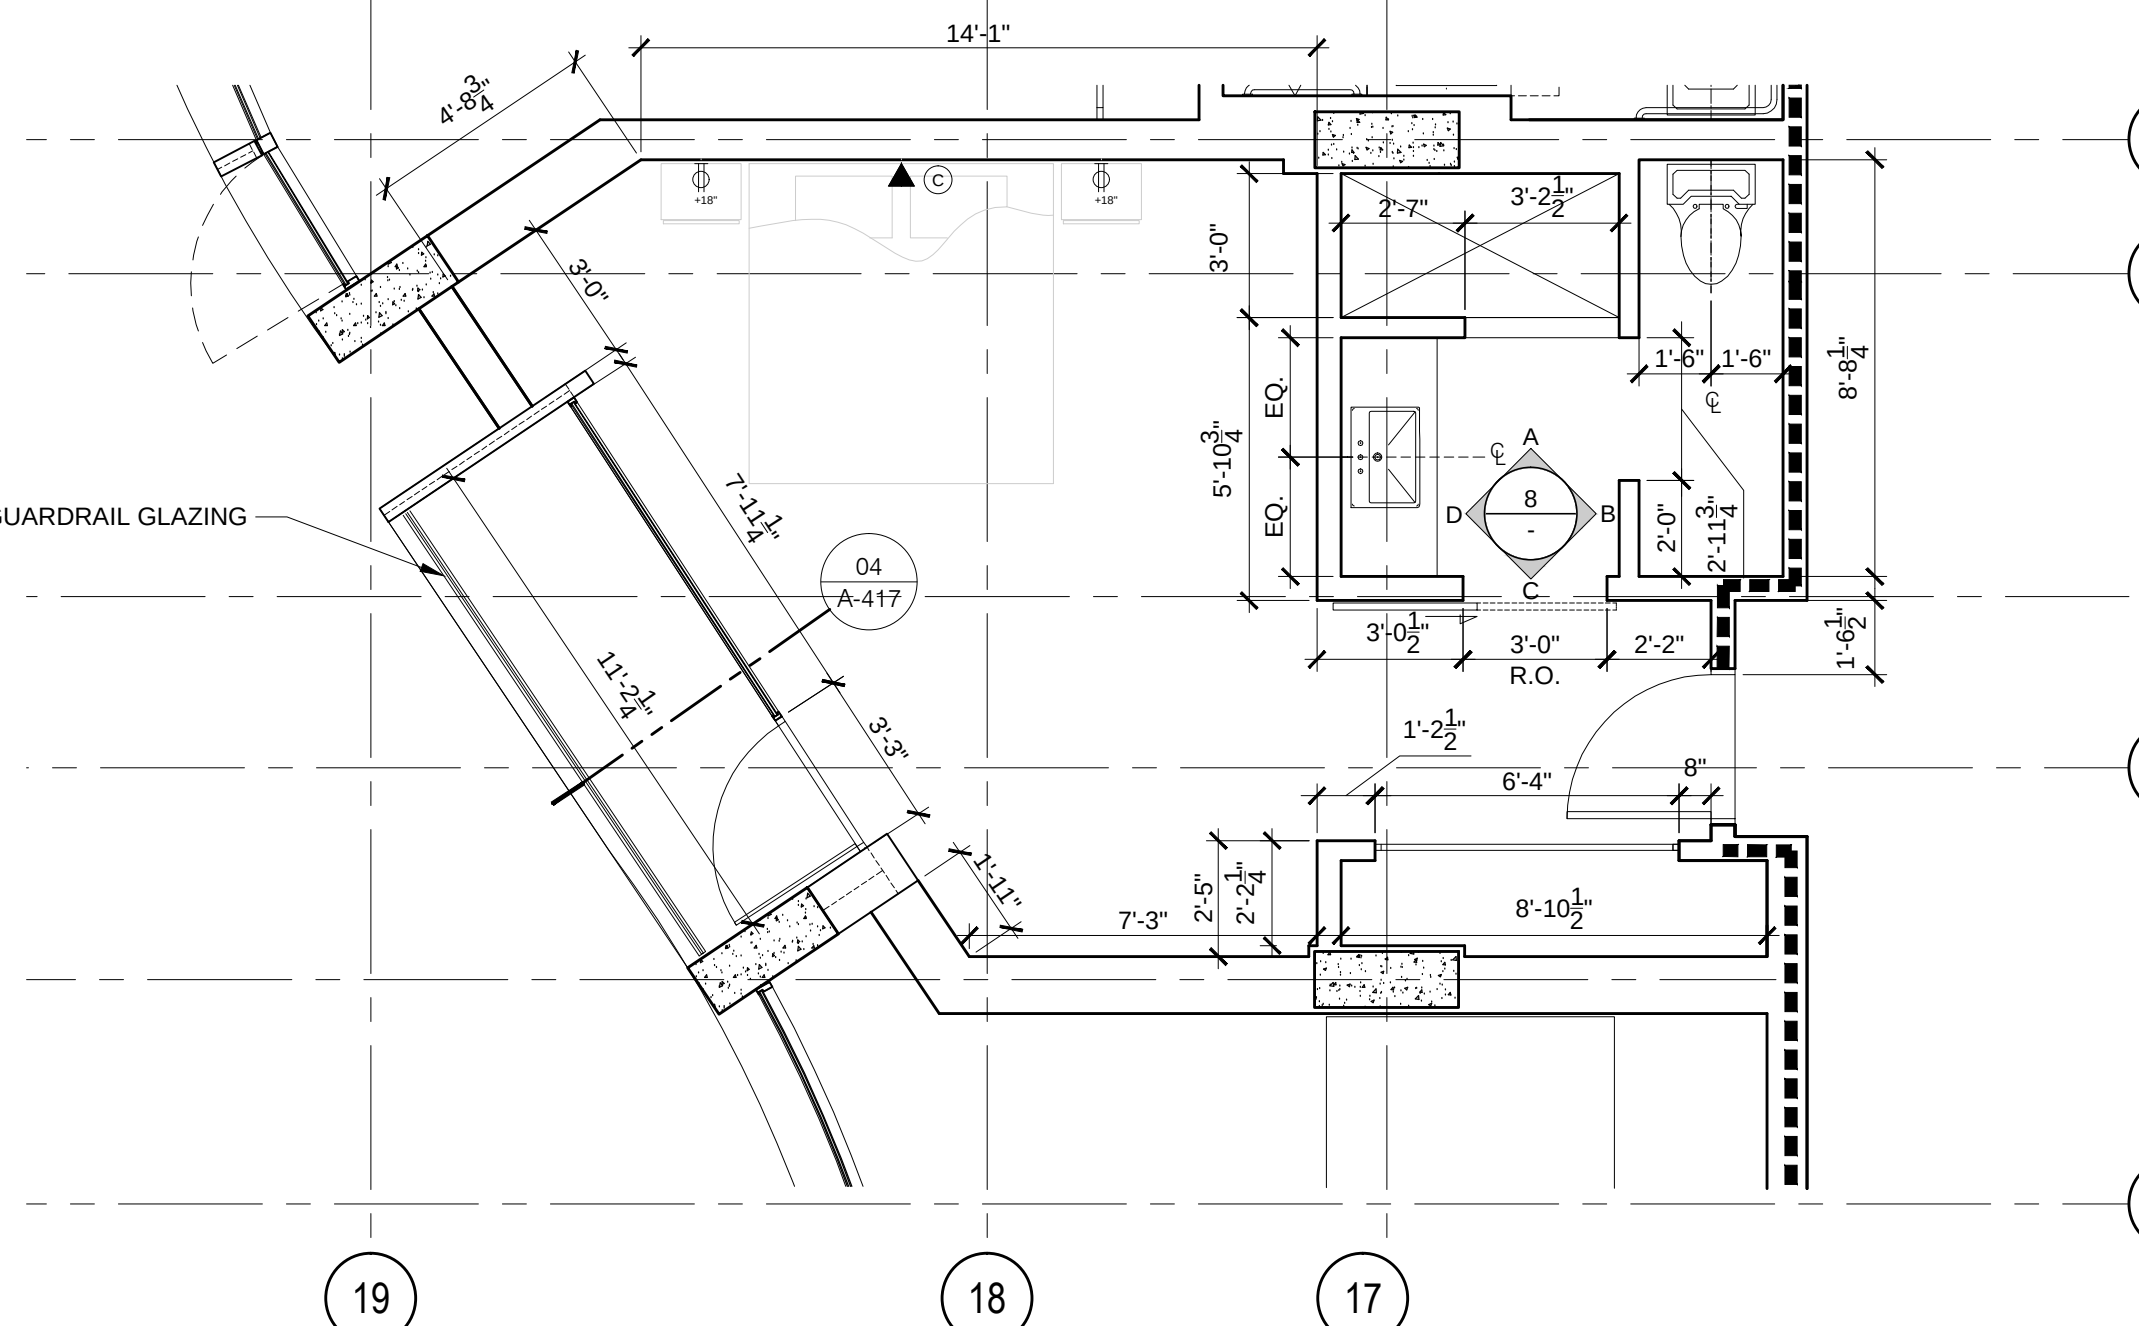
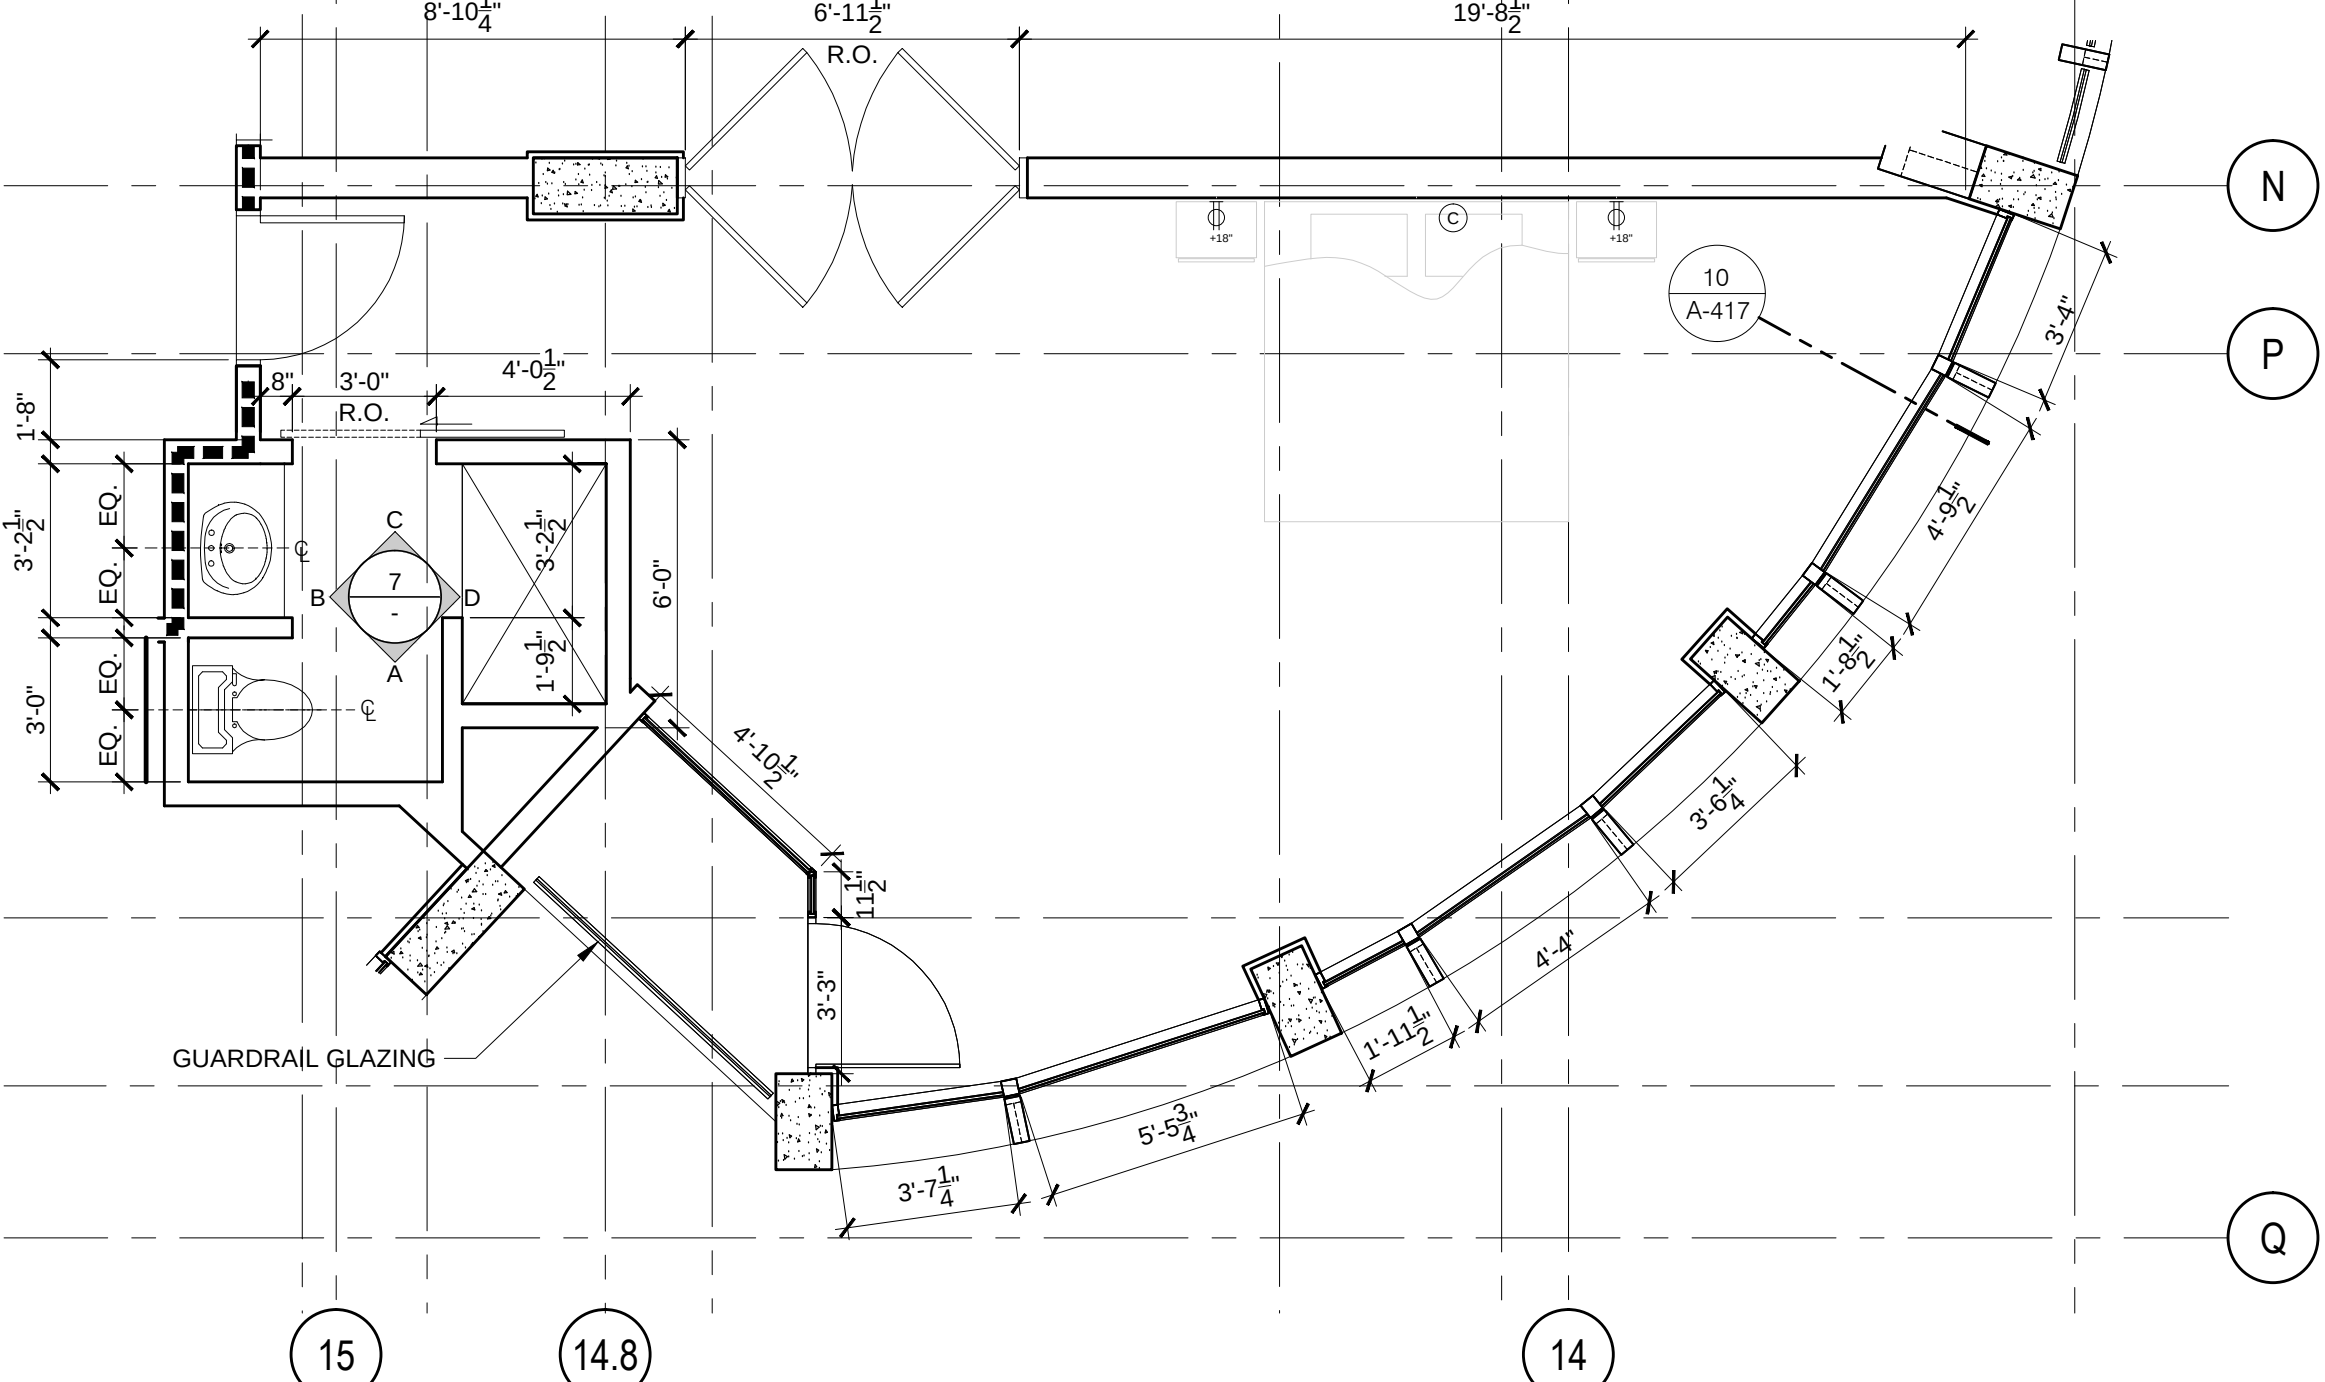
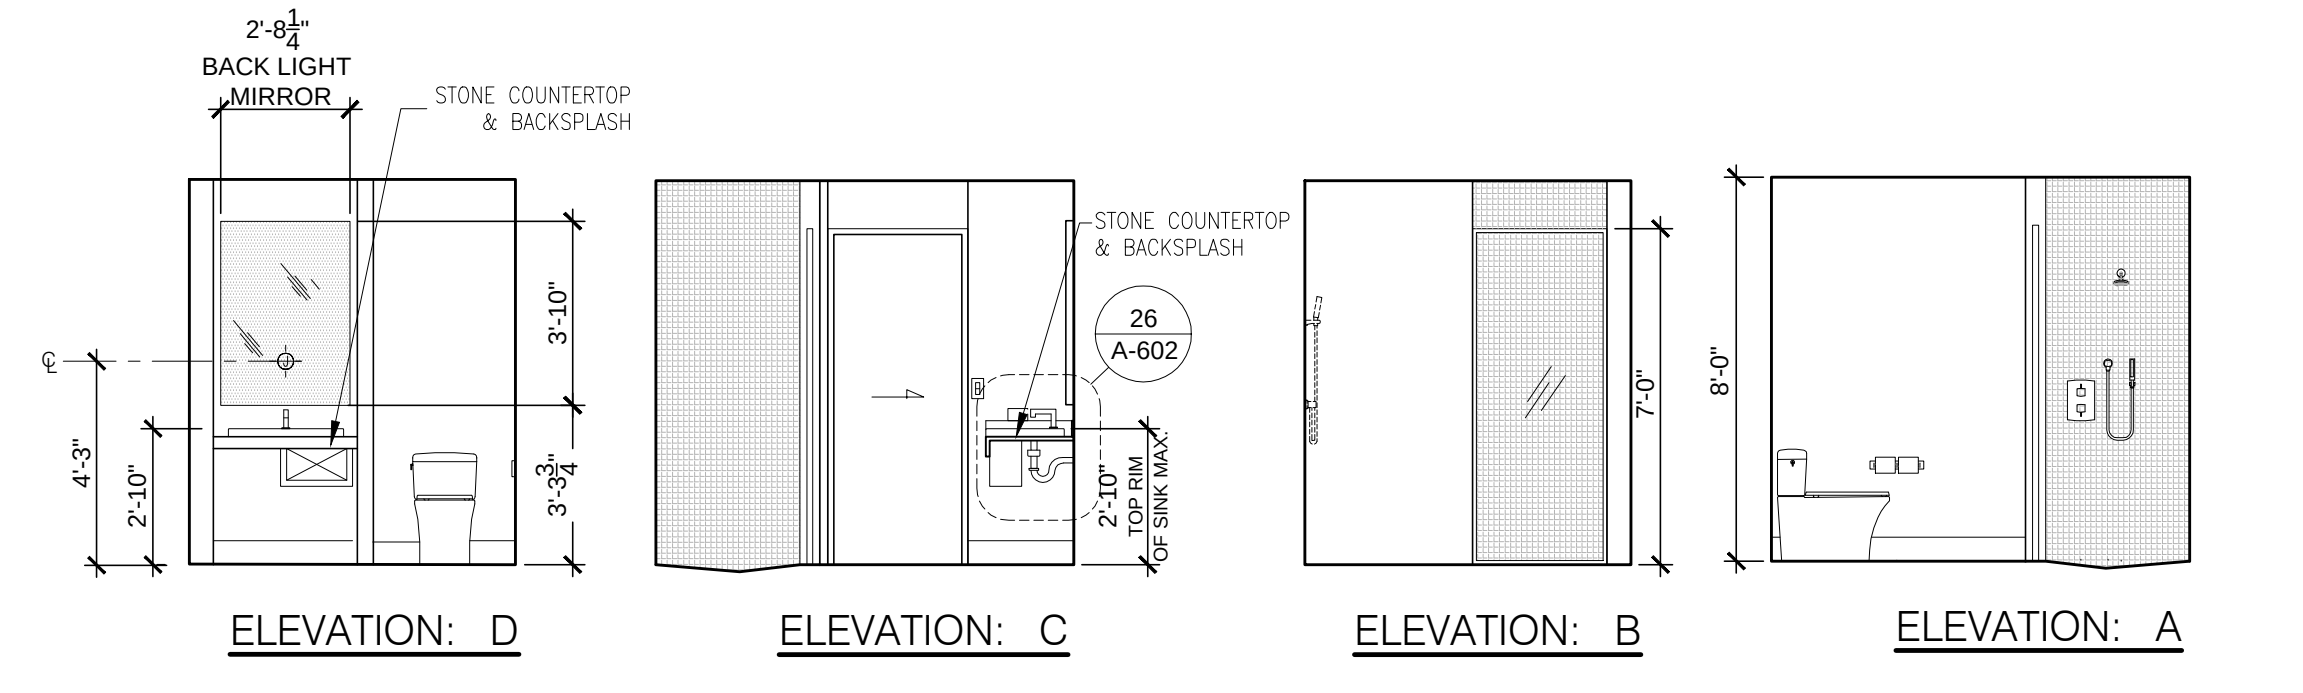
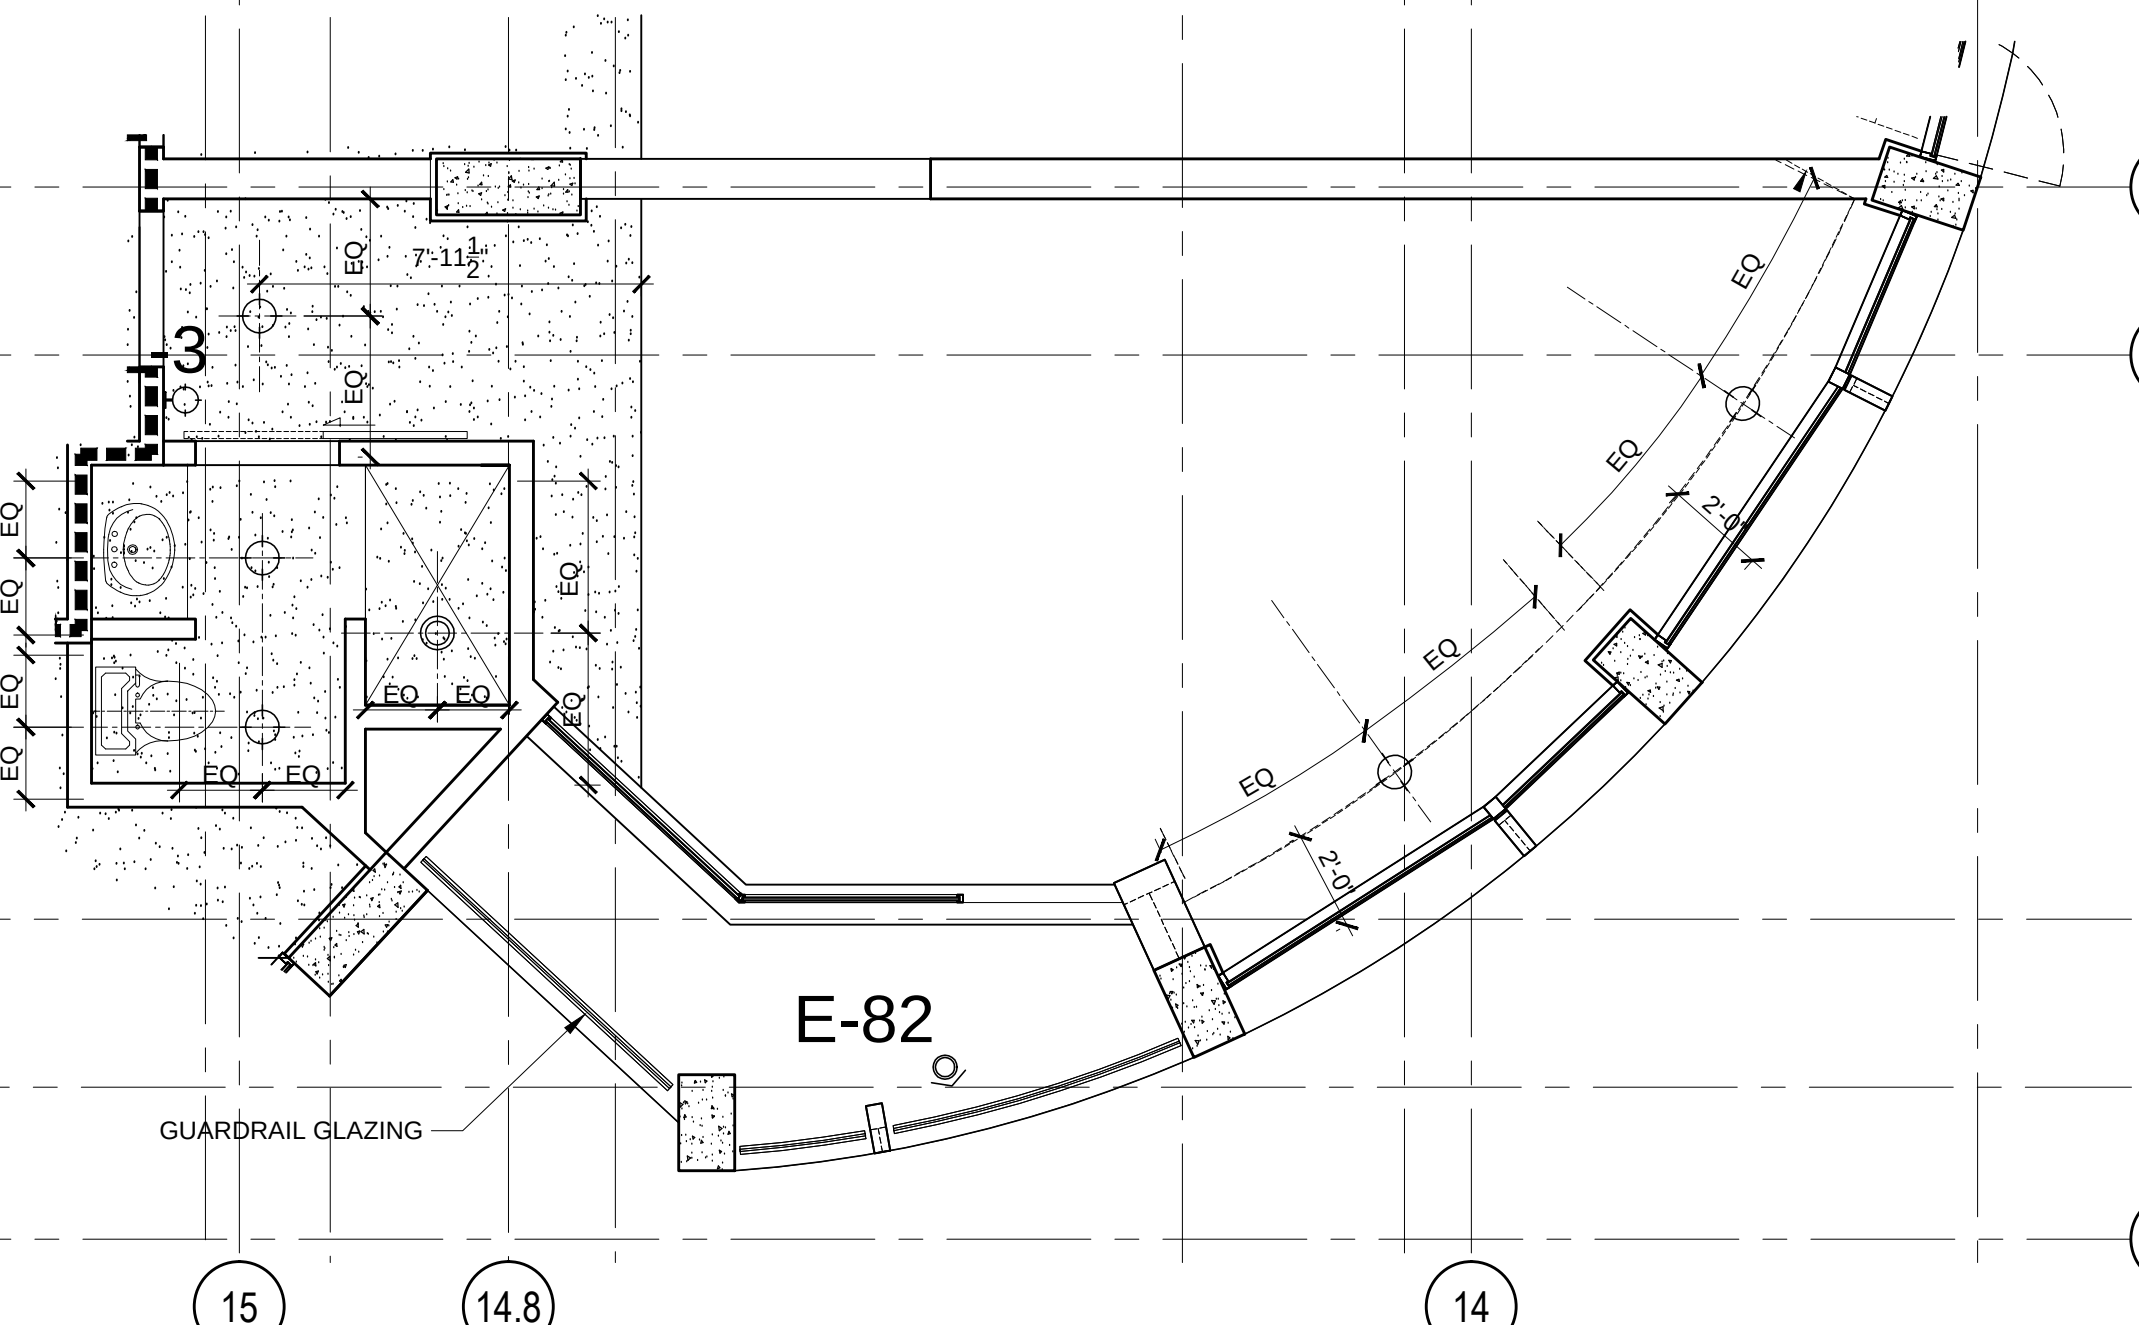
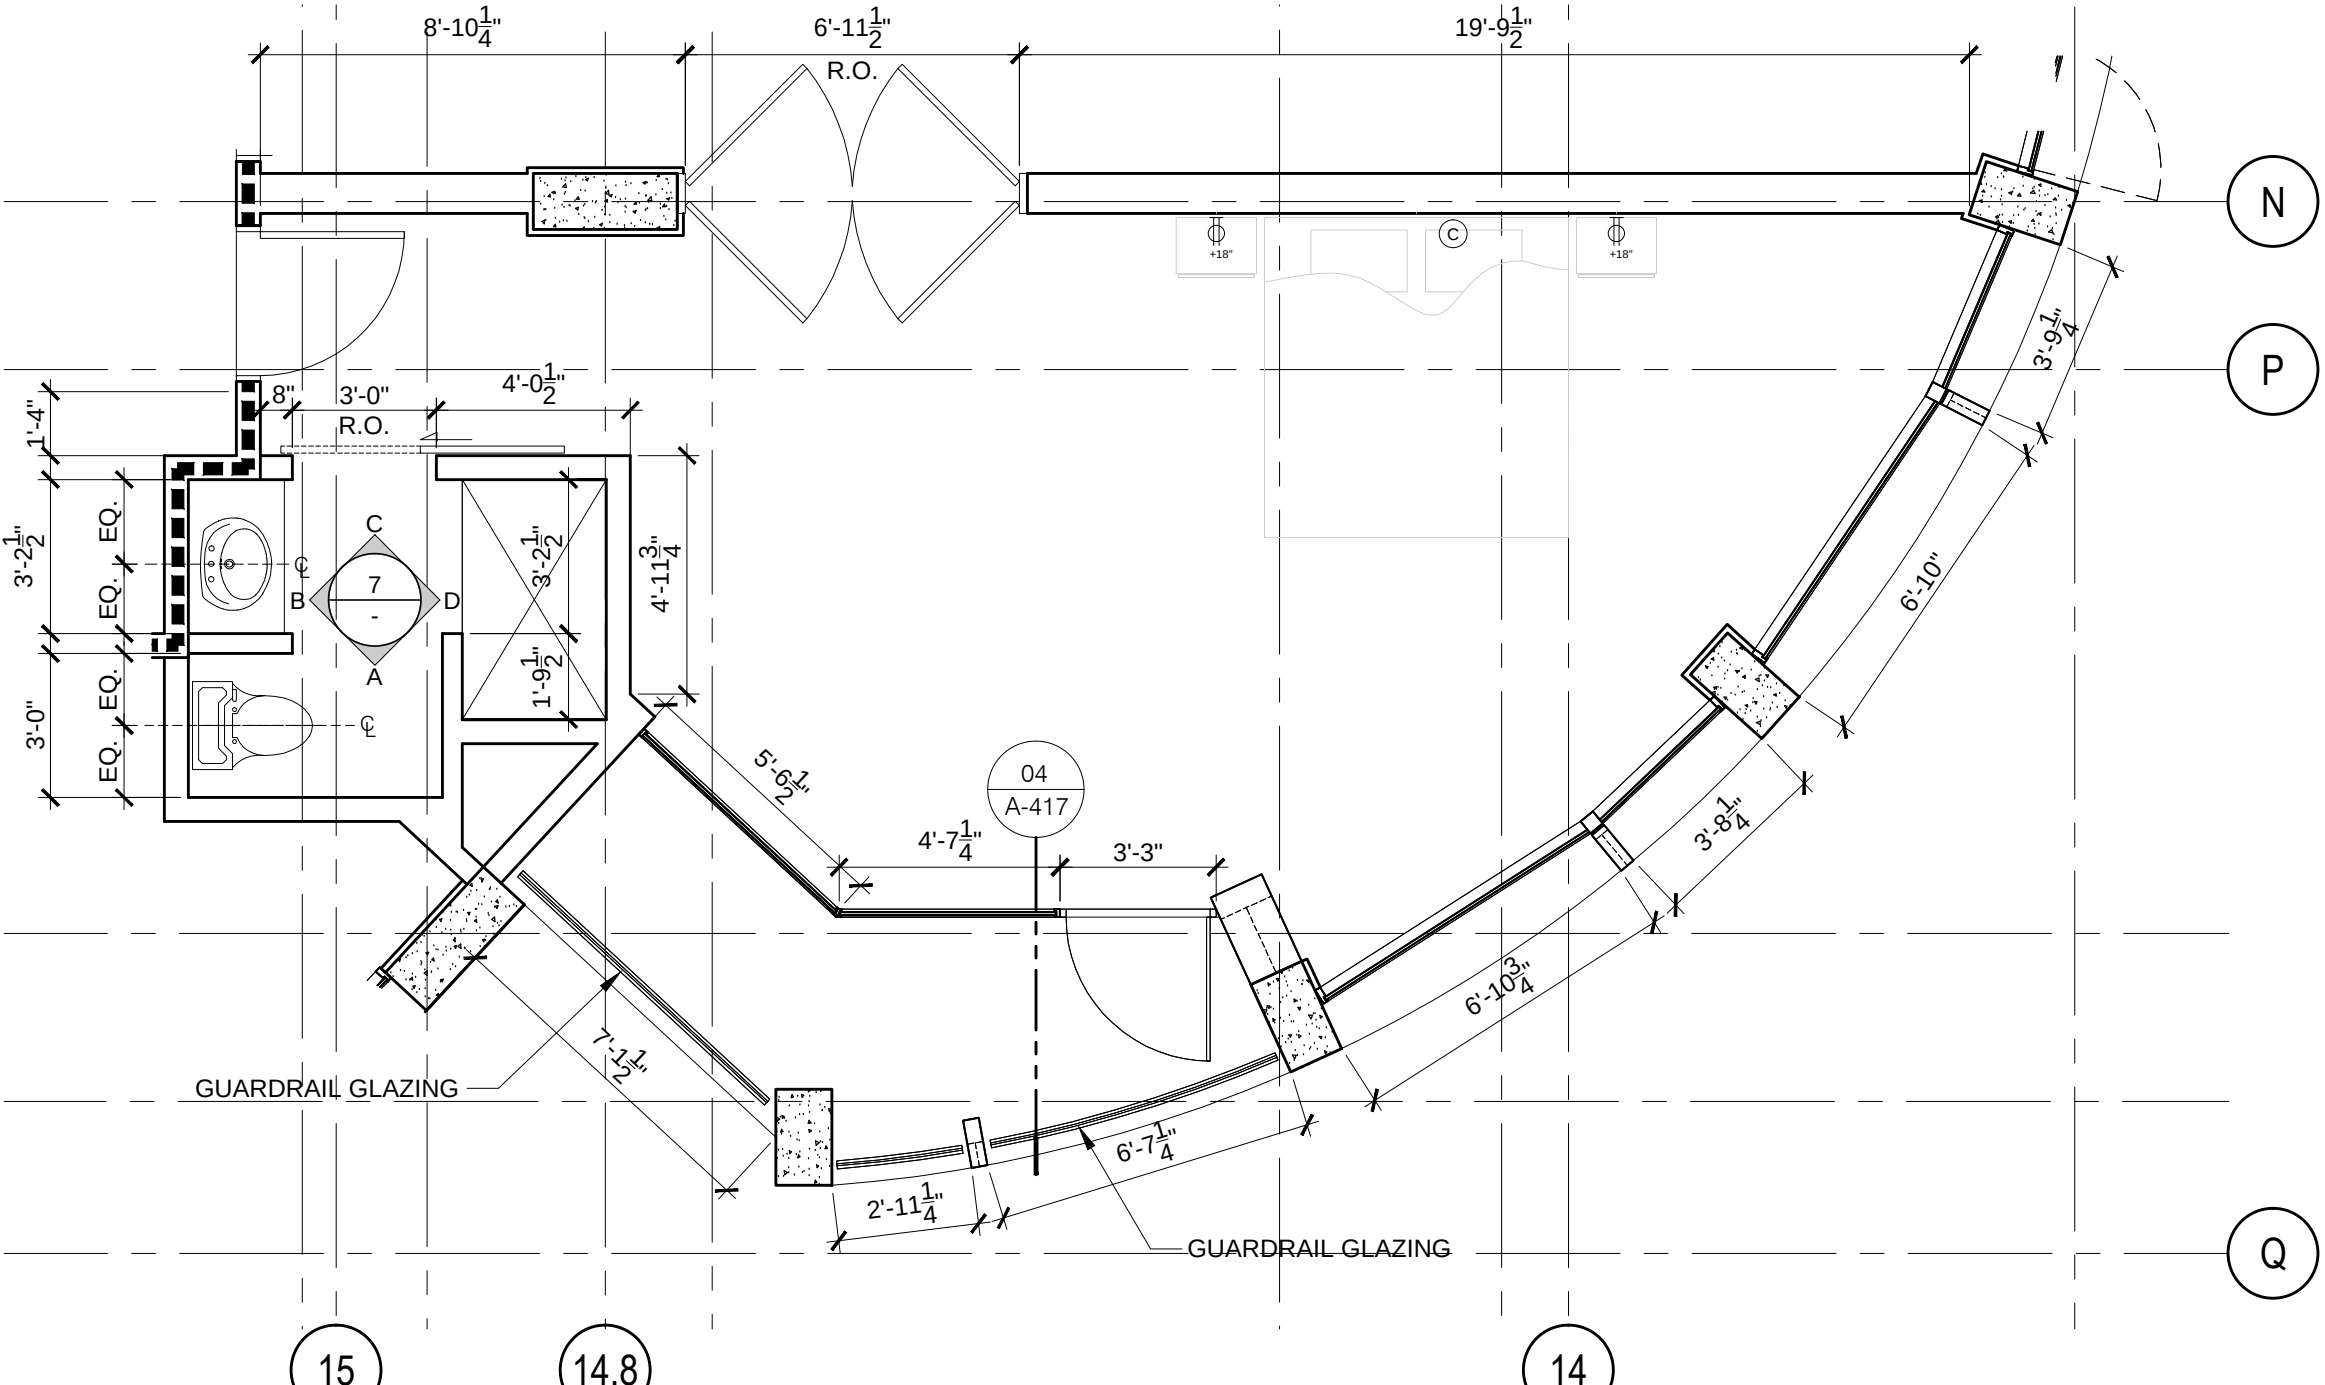


				ENLARGED RCP TYP. GUEST ROOM E-19	$\frac{1}{4}" = 1'-0"$	6
				ENLARGED TYP. GUEST ROOM E-18.2	$\frac{1}{4}" = 1'-0"$	3
				ENLARGED TYP. GUEST ROOM E-19	$\frac{1}{4}" = 1'-0"$	5
BATHROOM INTERIOR ELEVATIONS				ENLARGED TYP. GUEST ROOM E-18.1	$\frac{1}{4}" = 1'-0"$	2
				ENLARGED RCP TYP. GUEST ROOM E-18/E-18.1/E-18.2	$\frac{1}{4}" = 1'-0"$	4
BATHROOM INTERIOR ELEVATIONS				ENLARGED TYP. GUEST ROOM E-18	$\frac{1}{4}" = 1'-0"$	1

DESIGN

DATE

REVISION

05/07/2013

06/04/2013

10/29/2013

MEETING 02

MEETING 03

MEETING 04

MEETING 05

hla

howard laks architects

voice : 310-393-4465

fax : 310-393-2230

CONSULTANTS

710 WILSHIRE BOULEVARD

MIXED-USE HOTEL PROJECT

SANTA MONICA - CALIFORNIA 90401

ENLARGED GUEST SUITE PLANS

DRAWN

SKH / SC

CHECKED

HLA

APPROVED

-

SCALE

AS NOTED

SHEET

A-232

DATE

June 25, 2013

PROJECT NUMBER

HLA 0000000-00000