



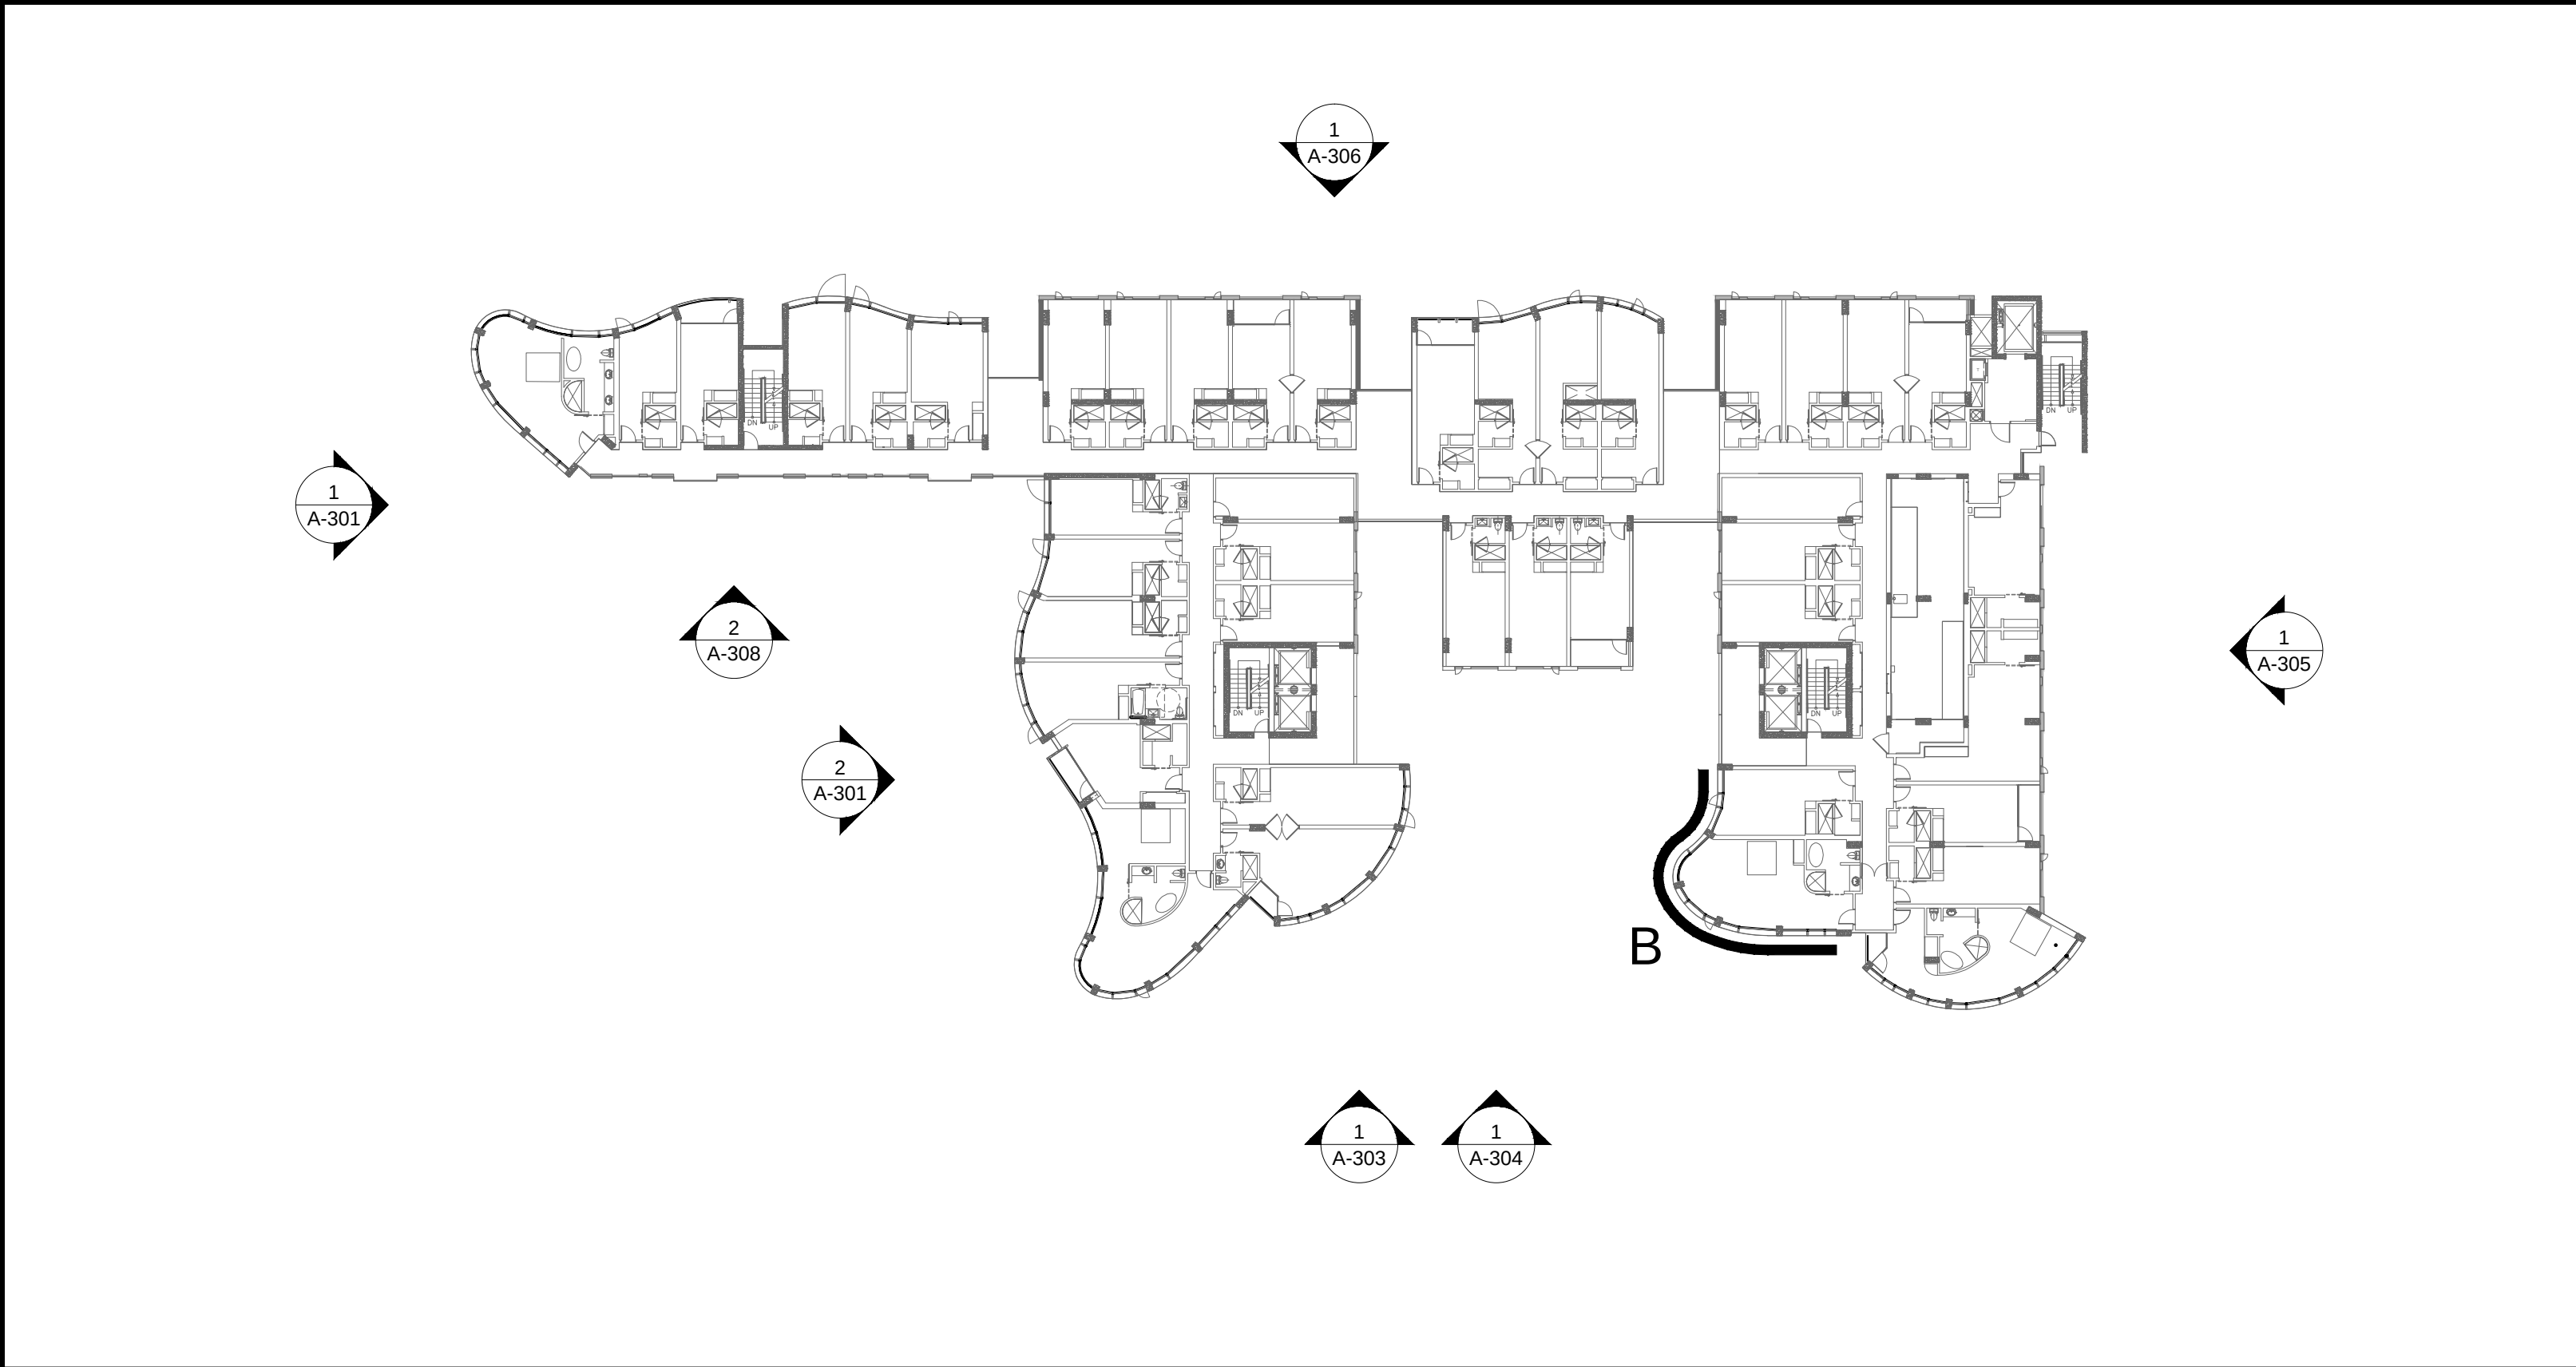


KEY MAP

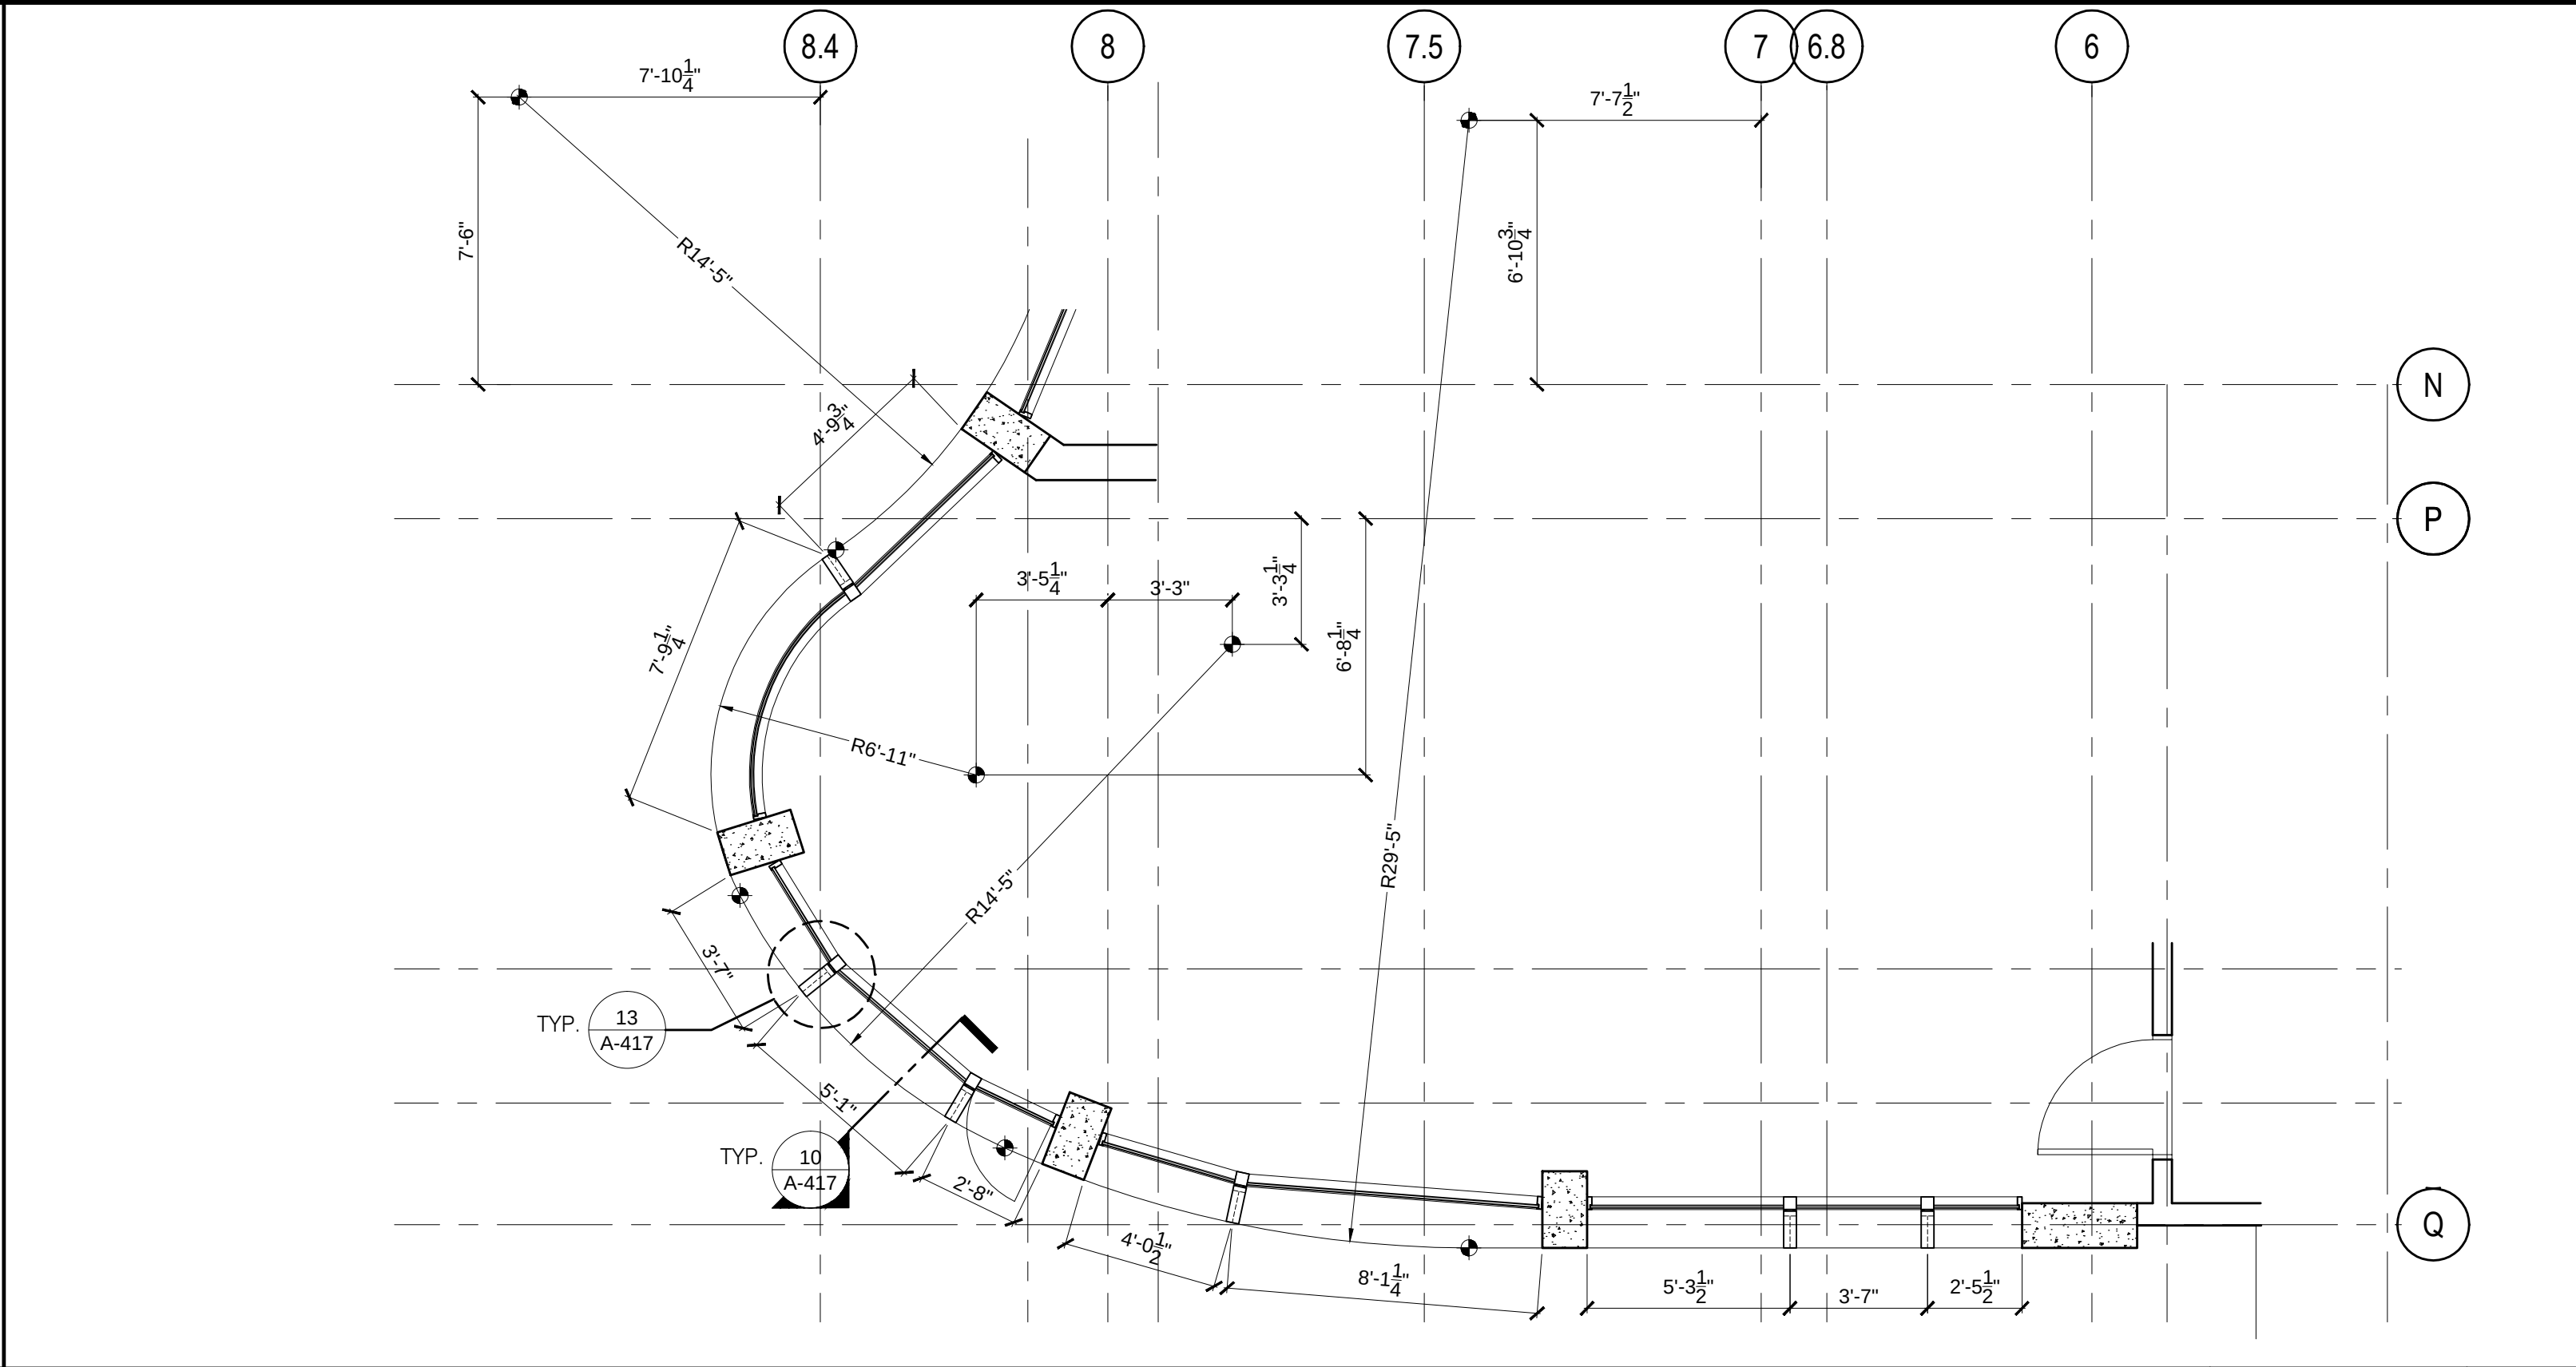

ENLARGED PLAN - LEVEL 06

1/4" = 1'-0"


6

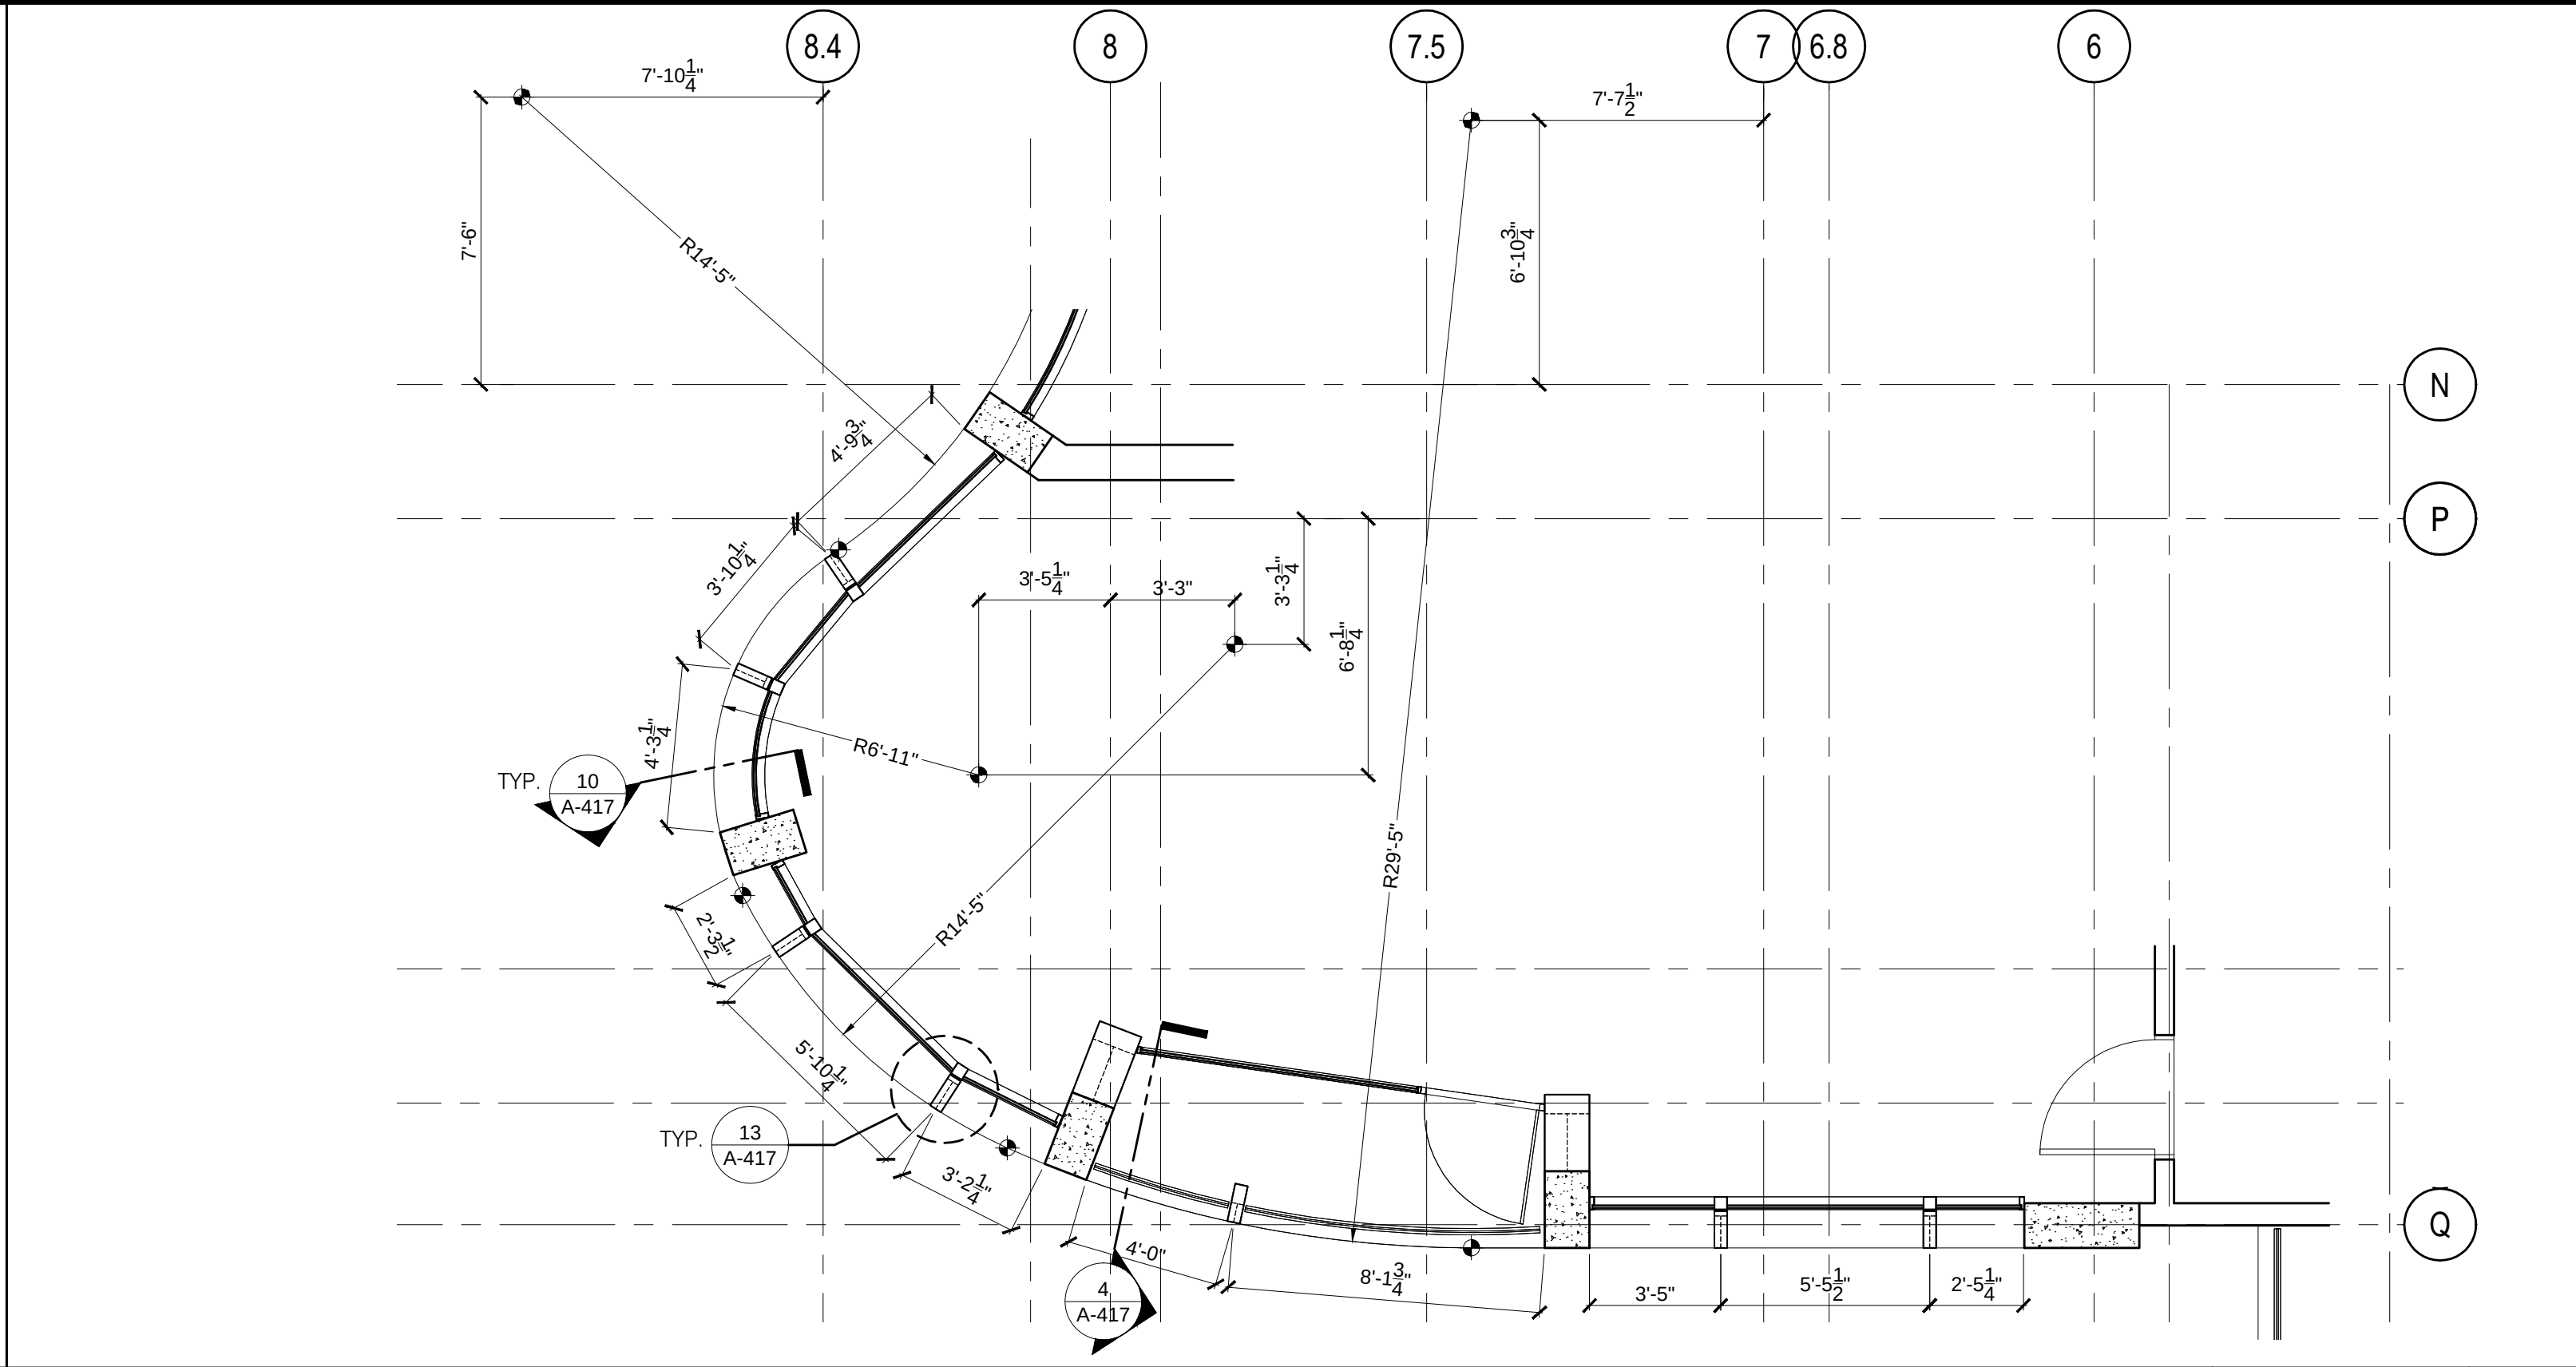

ENLARGED PLAN - LEVEL 03

1/4" = 1'-0"


3

 

ENLARGED PLAN - LEVEL 05

1/4" = 1'-0"


5

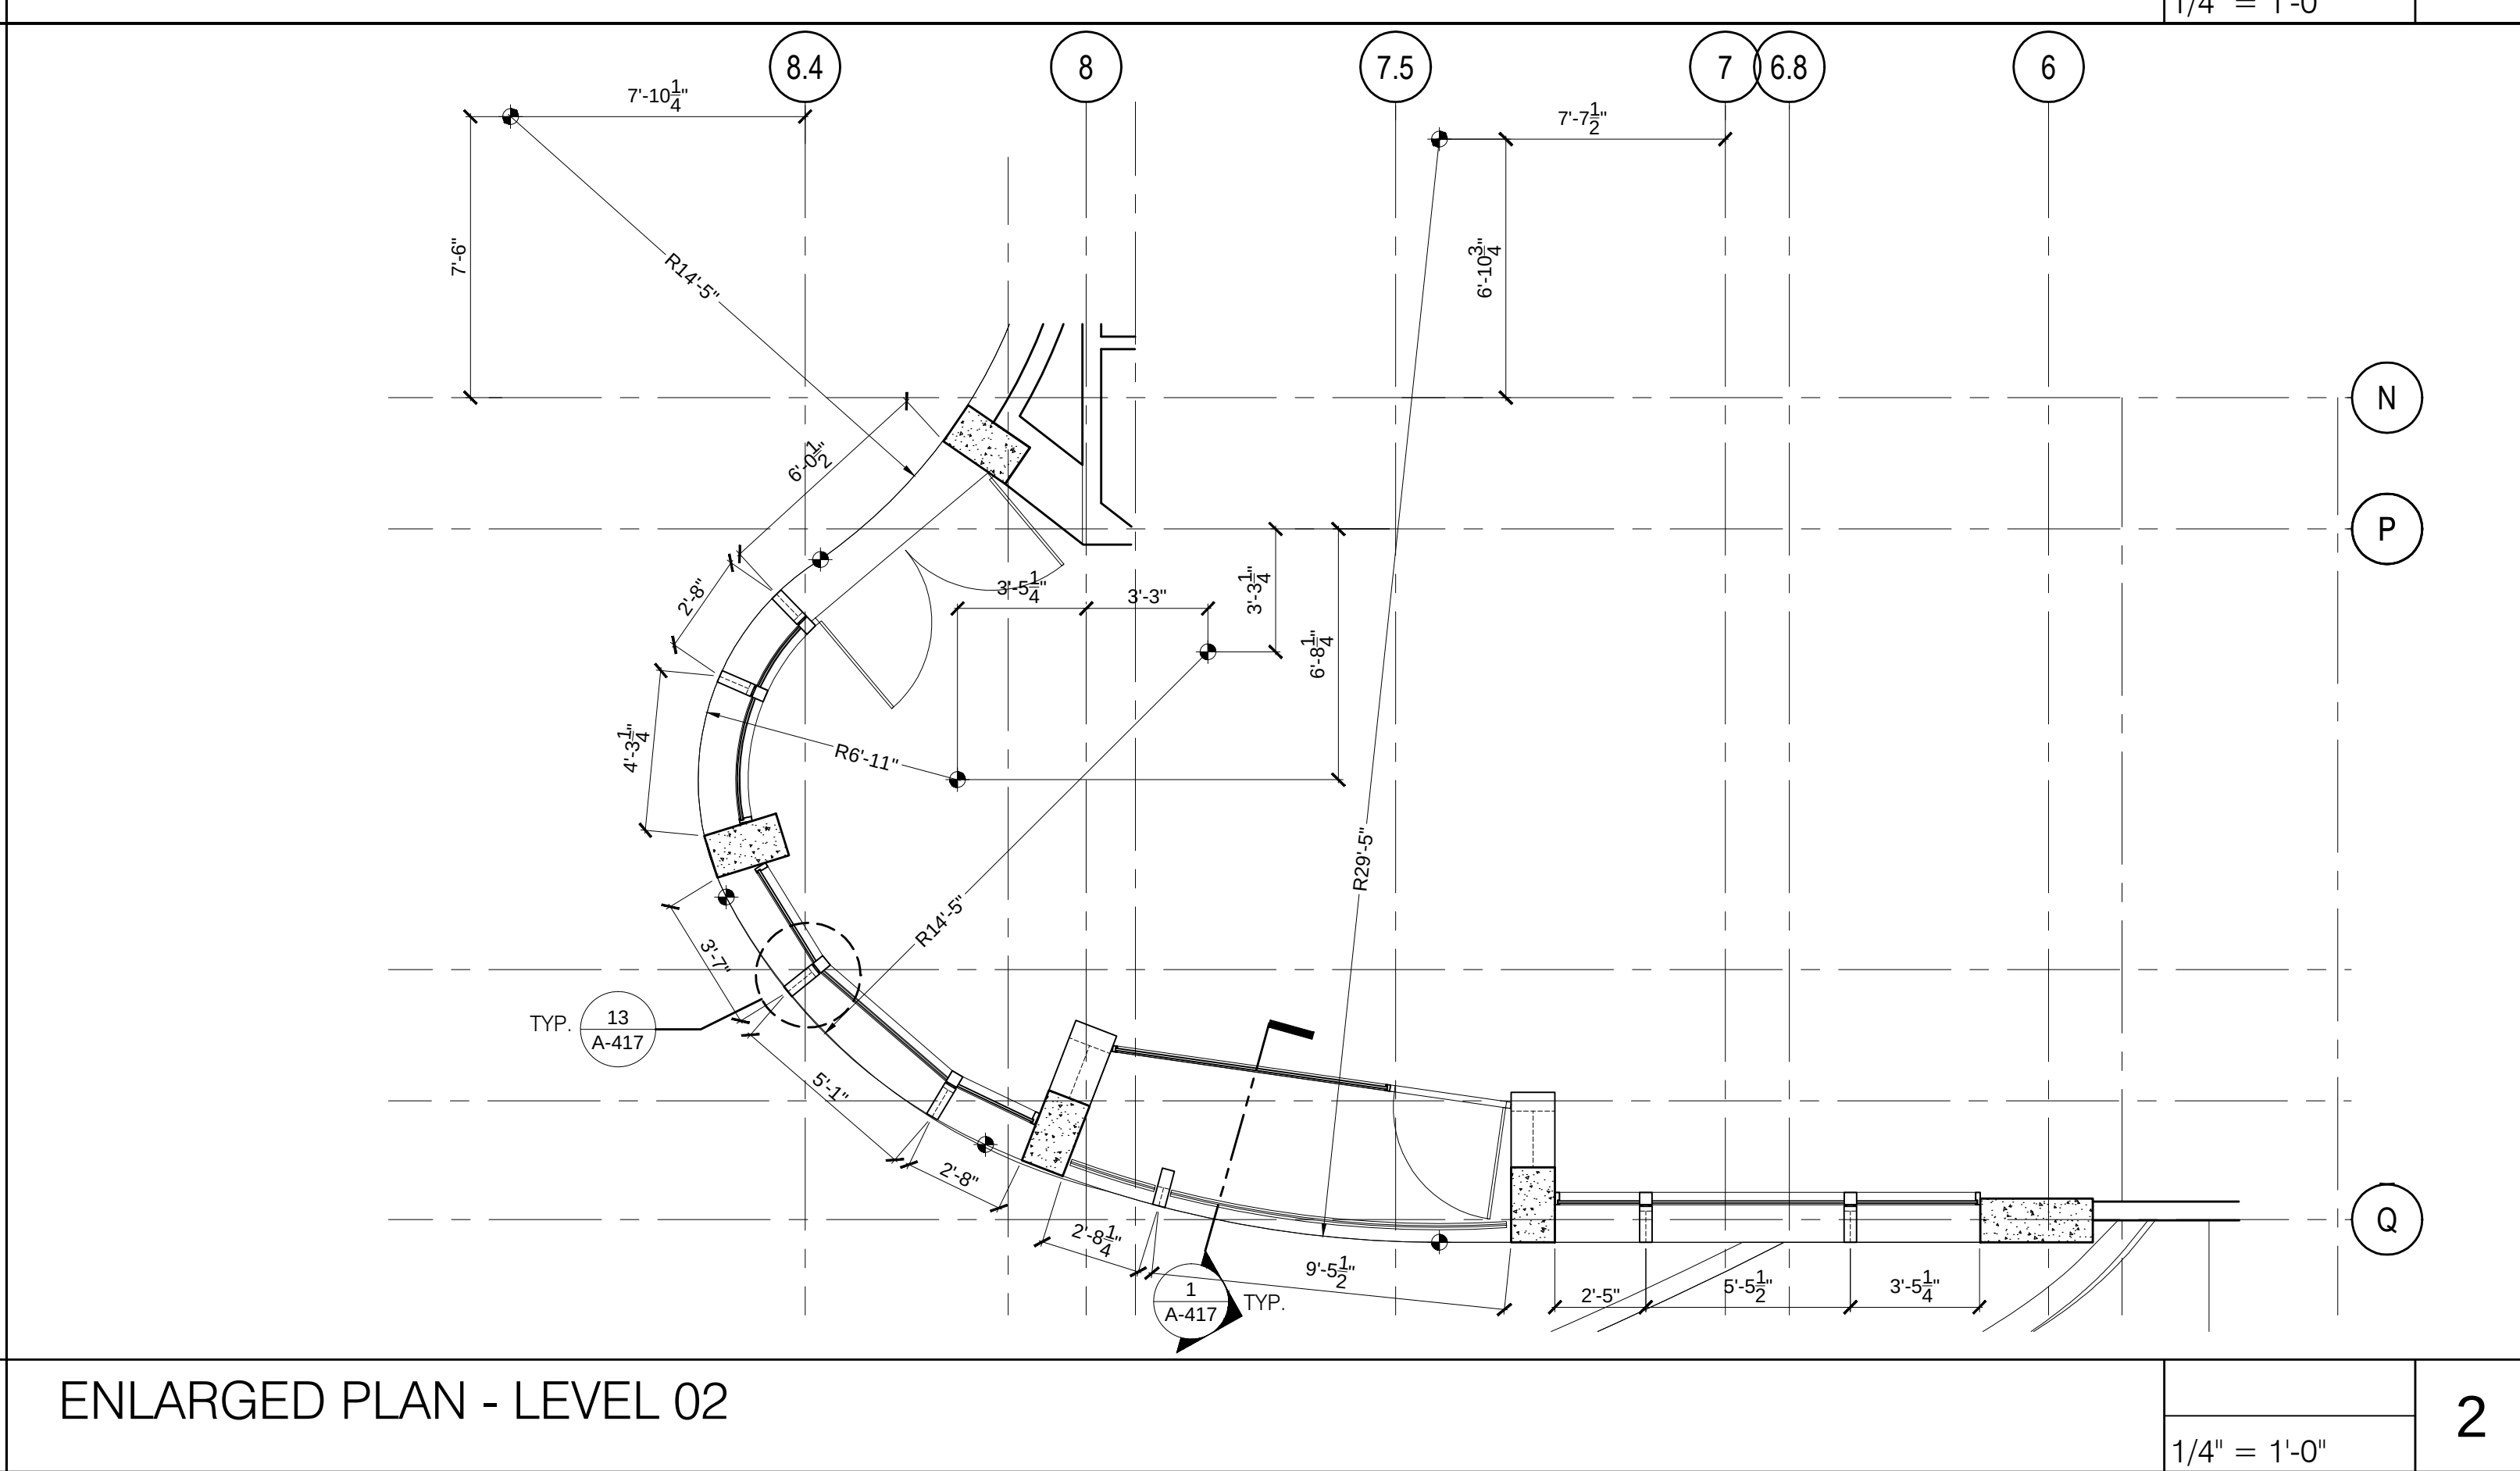

ENLARGED PLAN - LEVEL 02

1/4" = 1'-0"


2

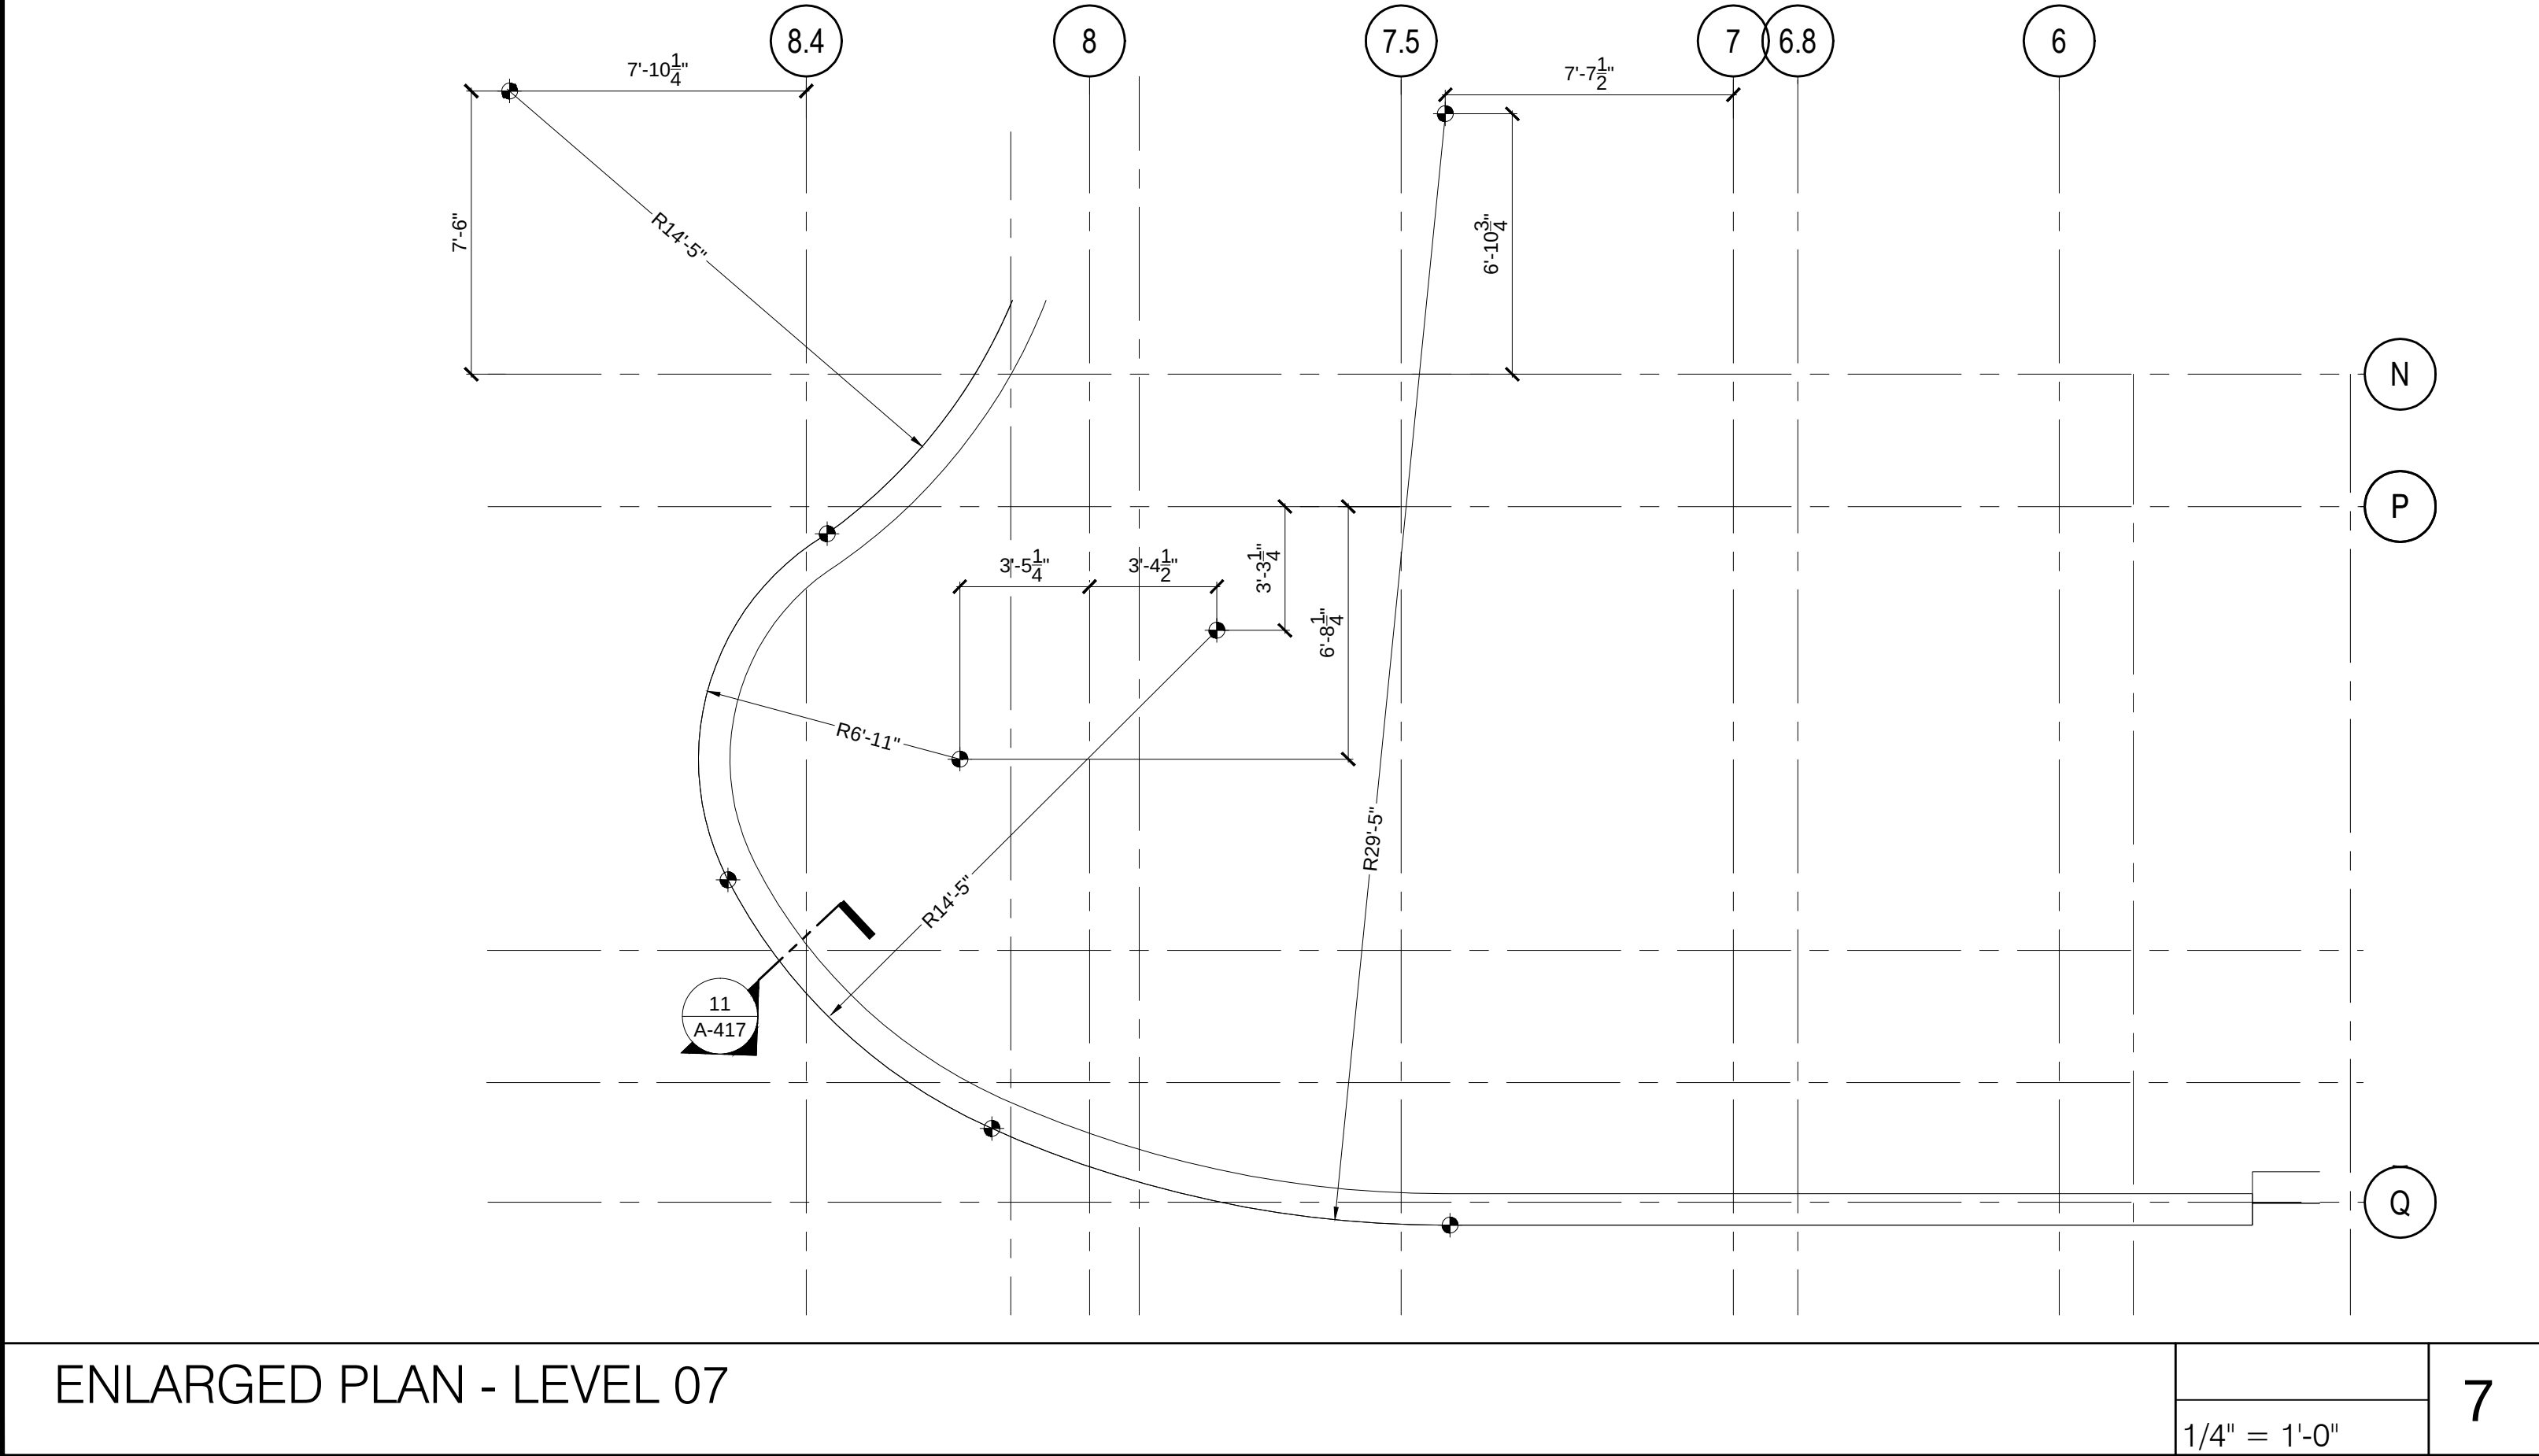

ENLARGED PLAN - LEVEL 07

1/4" = 1'-0"


7

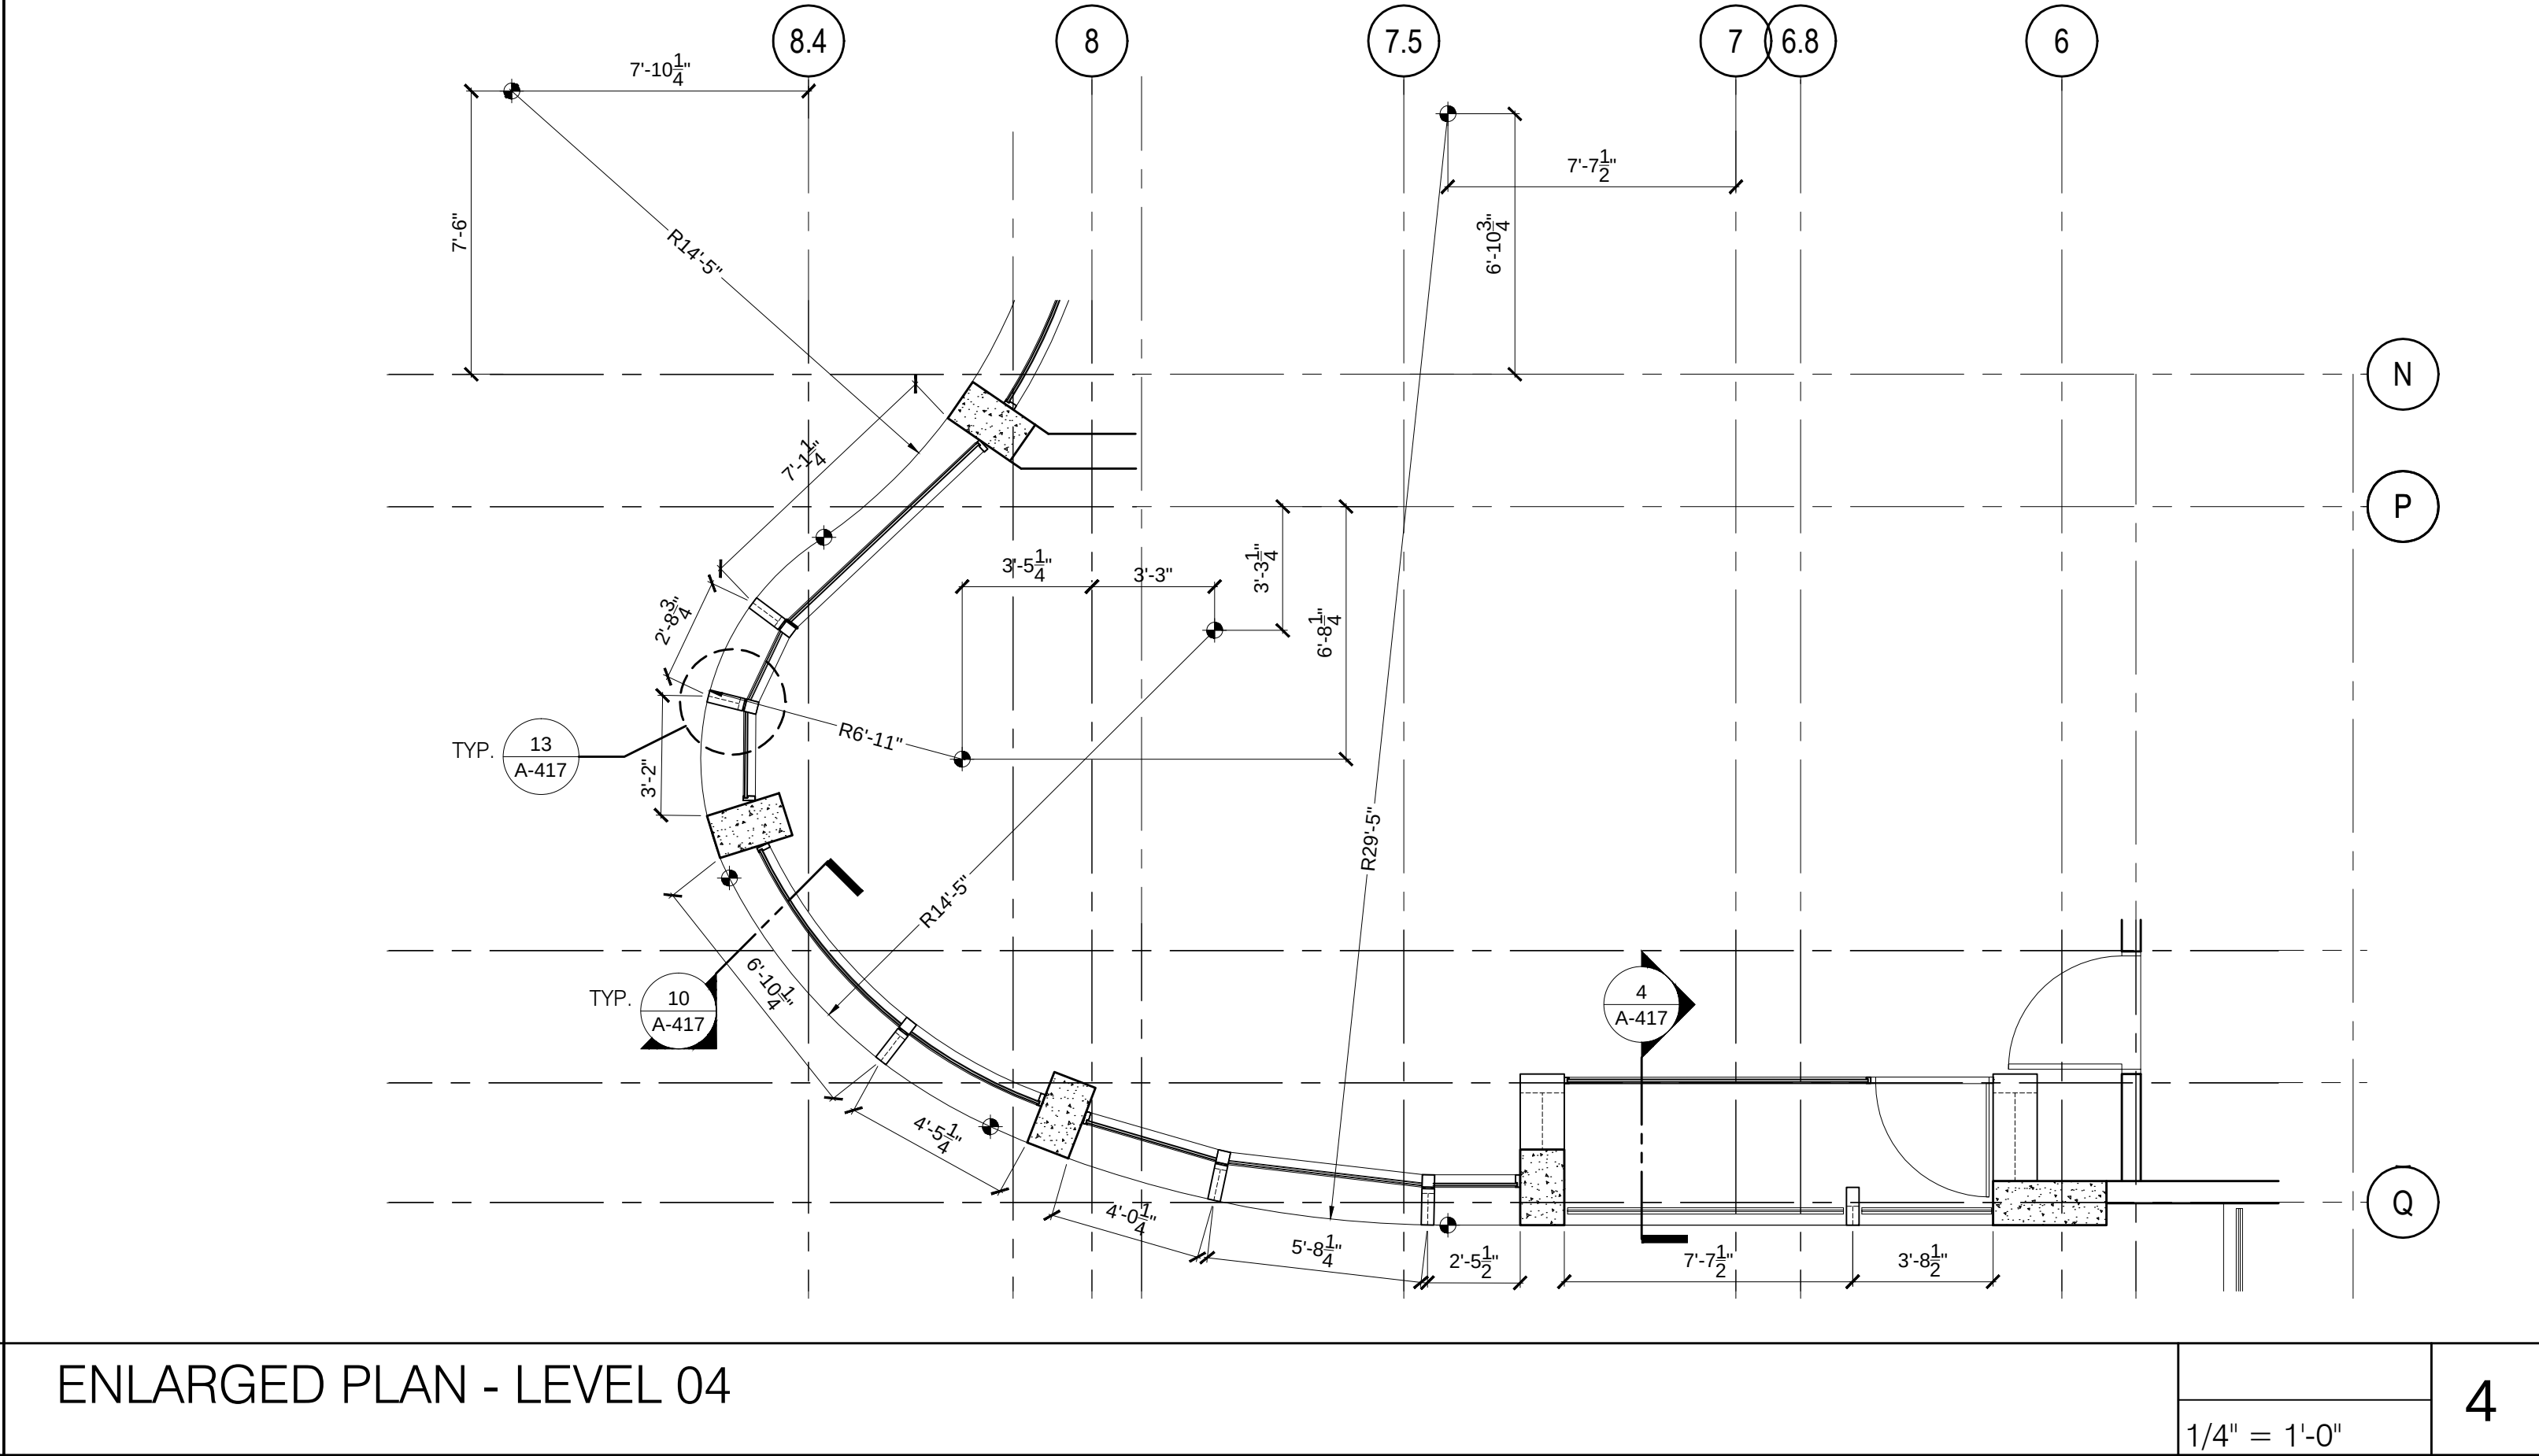

ENLARGED PLAN - LEVEL 04

1/4" = 1'-0"

4

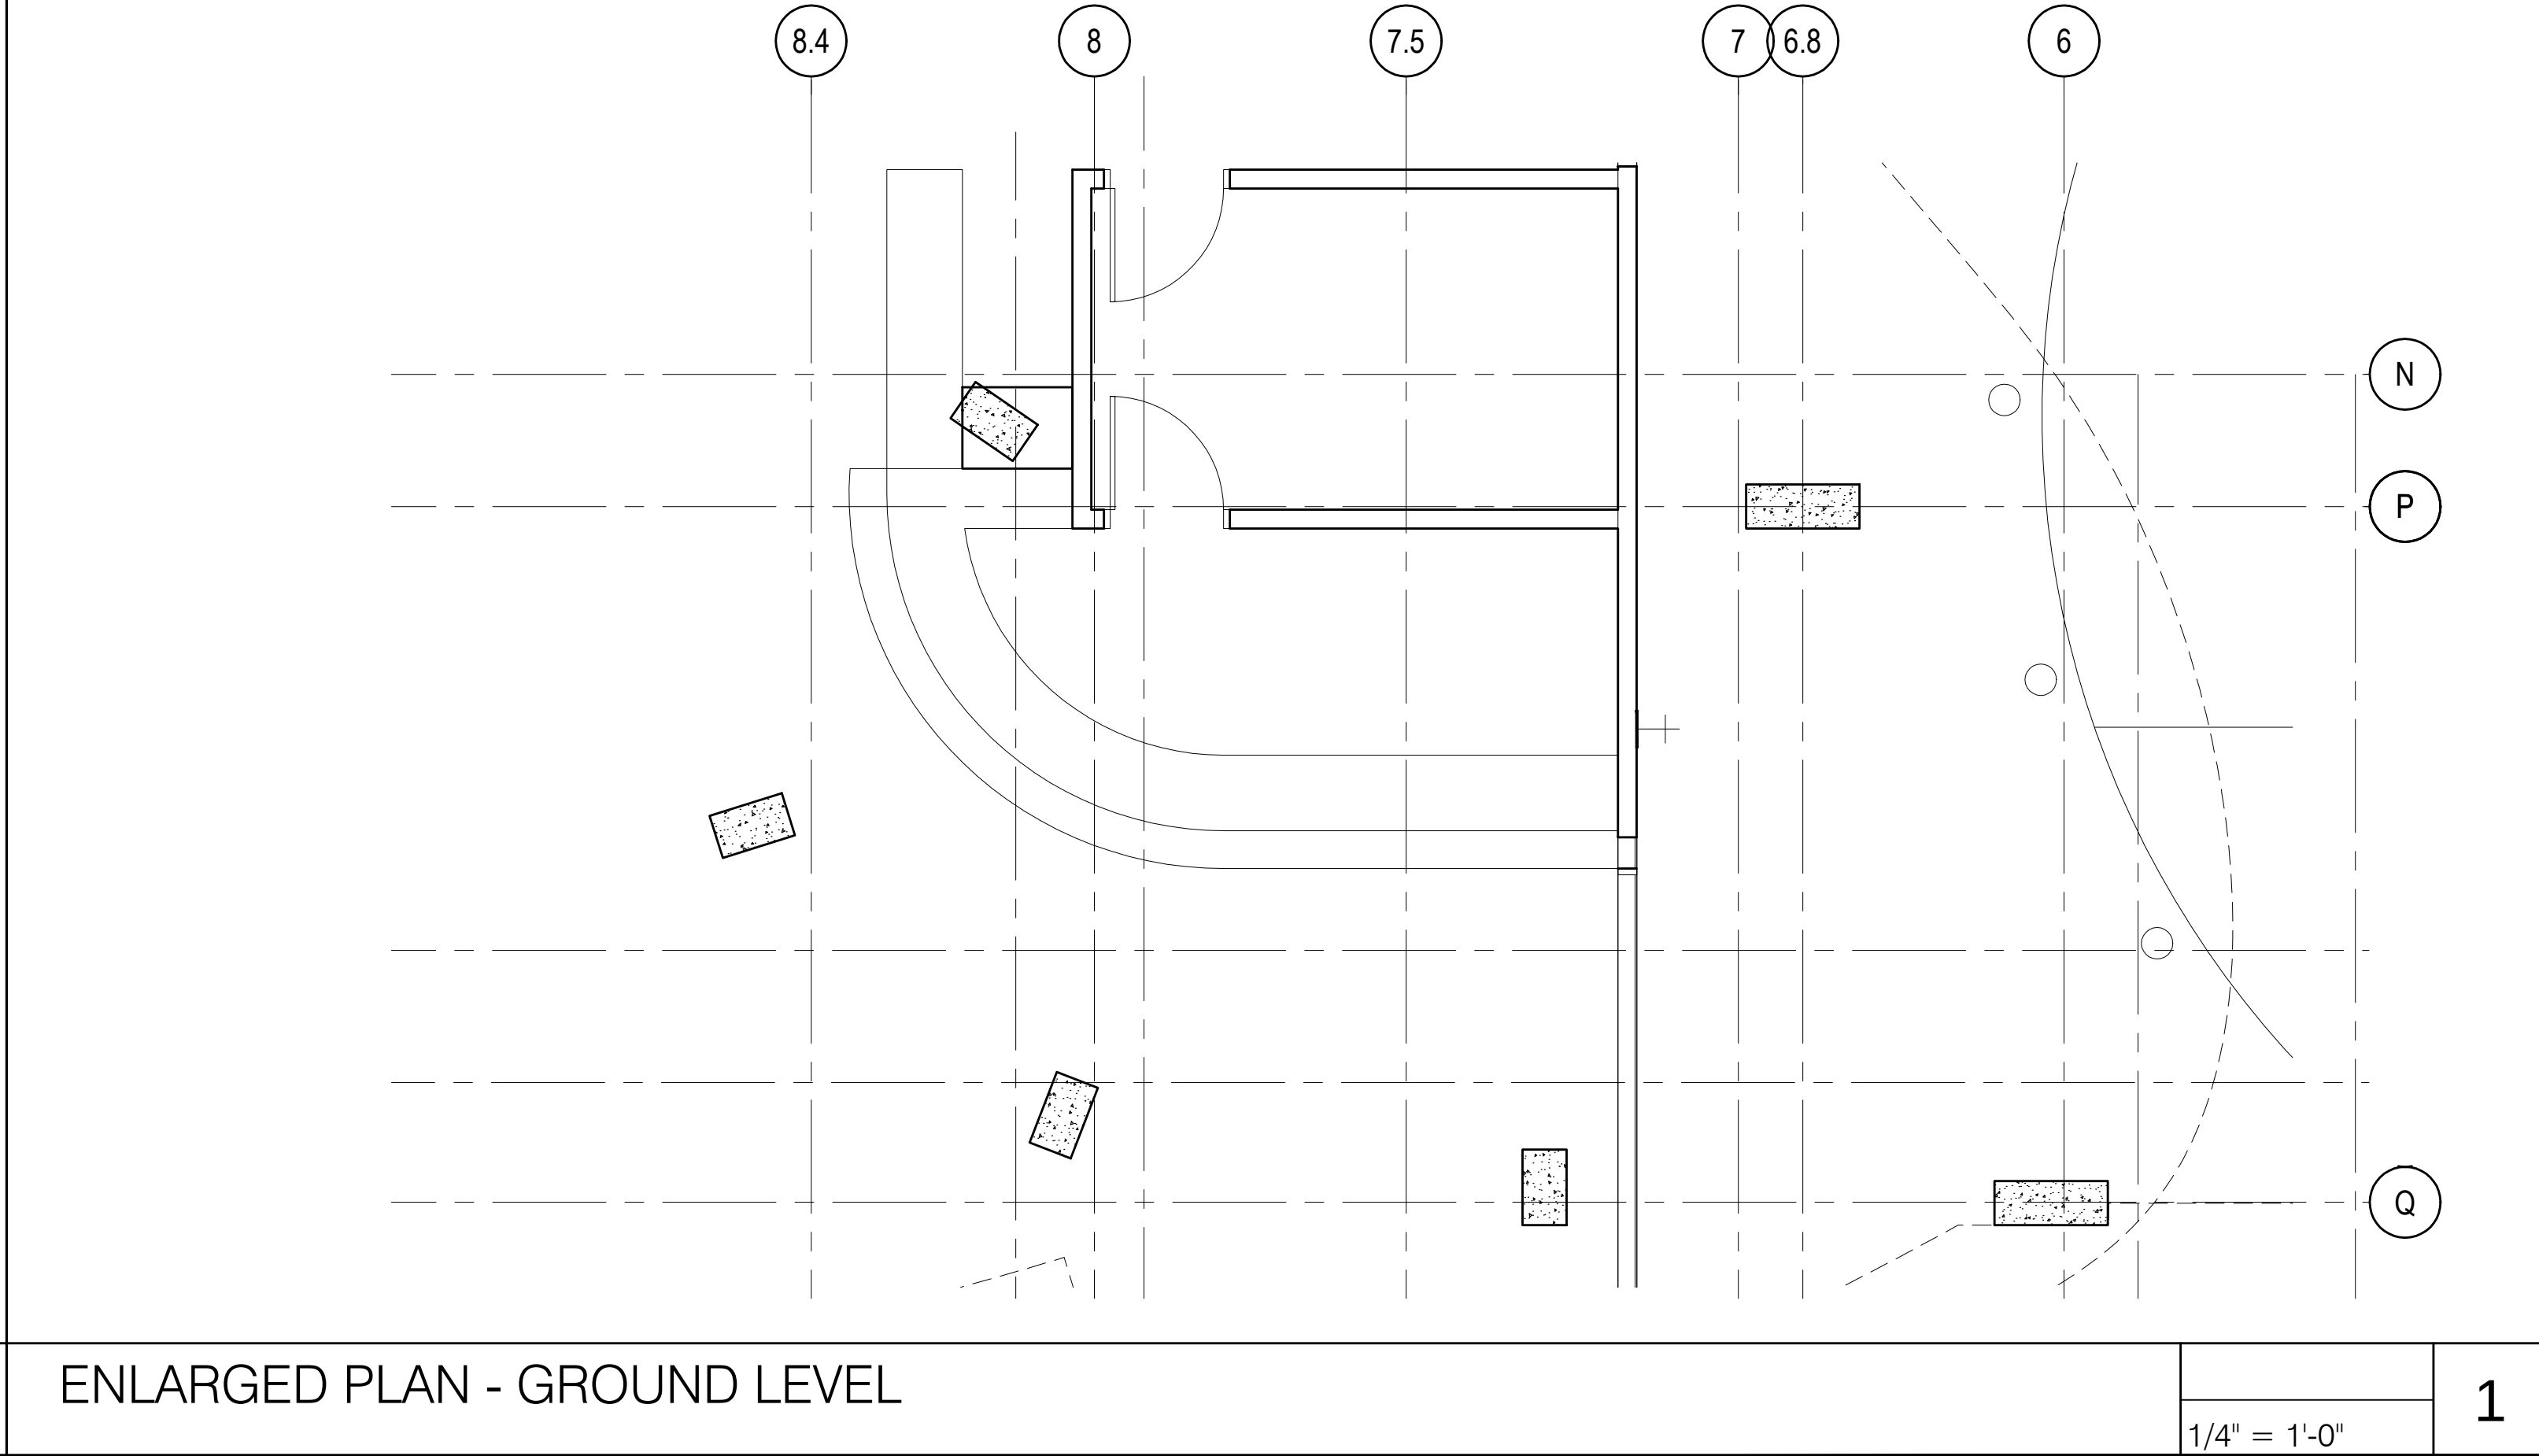

ENLARGED PLAN - GROUND LEVEL

1/4" = 1'-0"

1

LEGEND

- GFRG PANELS
- DENOTES STARTING POINT OF CURVE

RESPONSE
DATE
05/07/2015
08/04/2015
10/20/2015
05/27/2016

DESIGNER
Medium 02
Medium 03
Medium 04
Medium 05

hla

howard laks architects

voice : 310-393-4465
1545 twelfth street
santa monica, ca 90401

fax : 310-393-2230

CONSULTANTS

710 WILSHIRE BOULEVARD
MIXED-USE HOTEL PROJECT
SANTA MONICA - CALIFORNIA 90401

ENLARGED PLANS

DRAWN
SC

CHECKED
HLA

APPROVED
-

SCALE
AS NOTED

SHEET
A-309E

DATE
June 25, 2013

PROJECT NUMBER
HLA 00000000-00000