


KEY MAP

LEGEND


- GFRG PANELS
- ⤴ DENOTES STARTING POINT OF CURVE

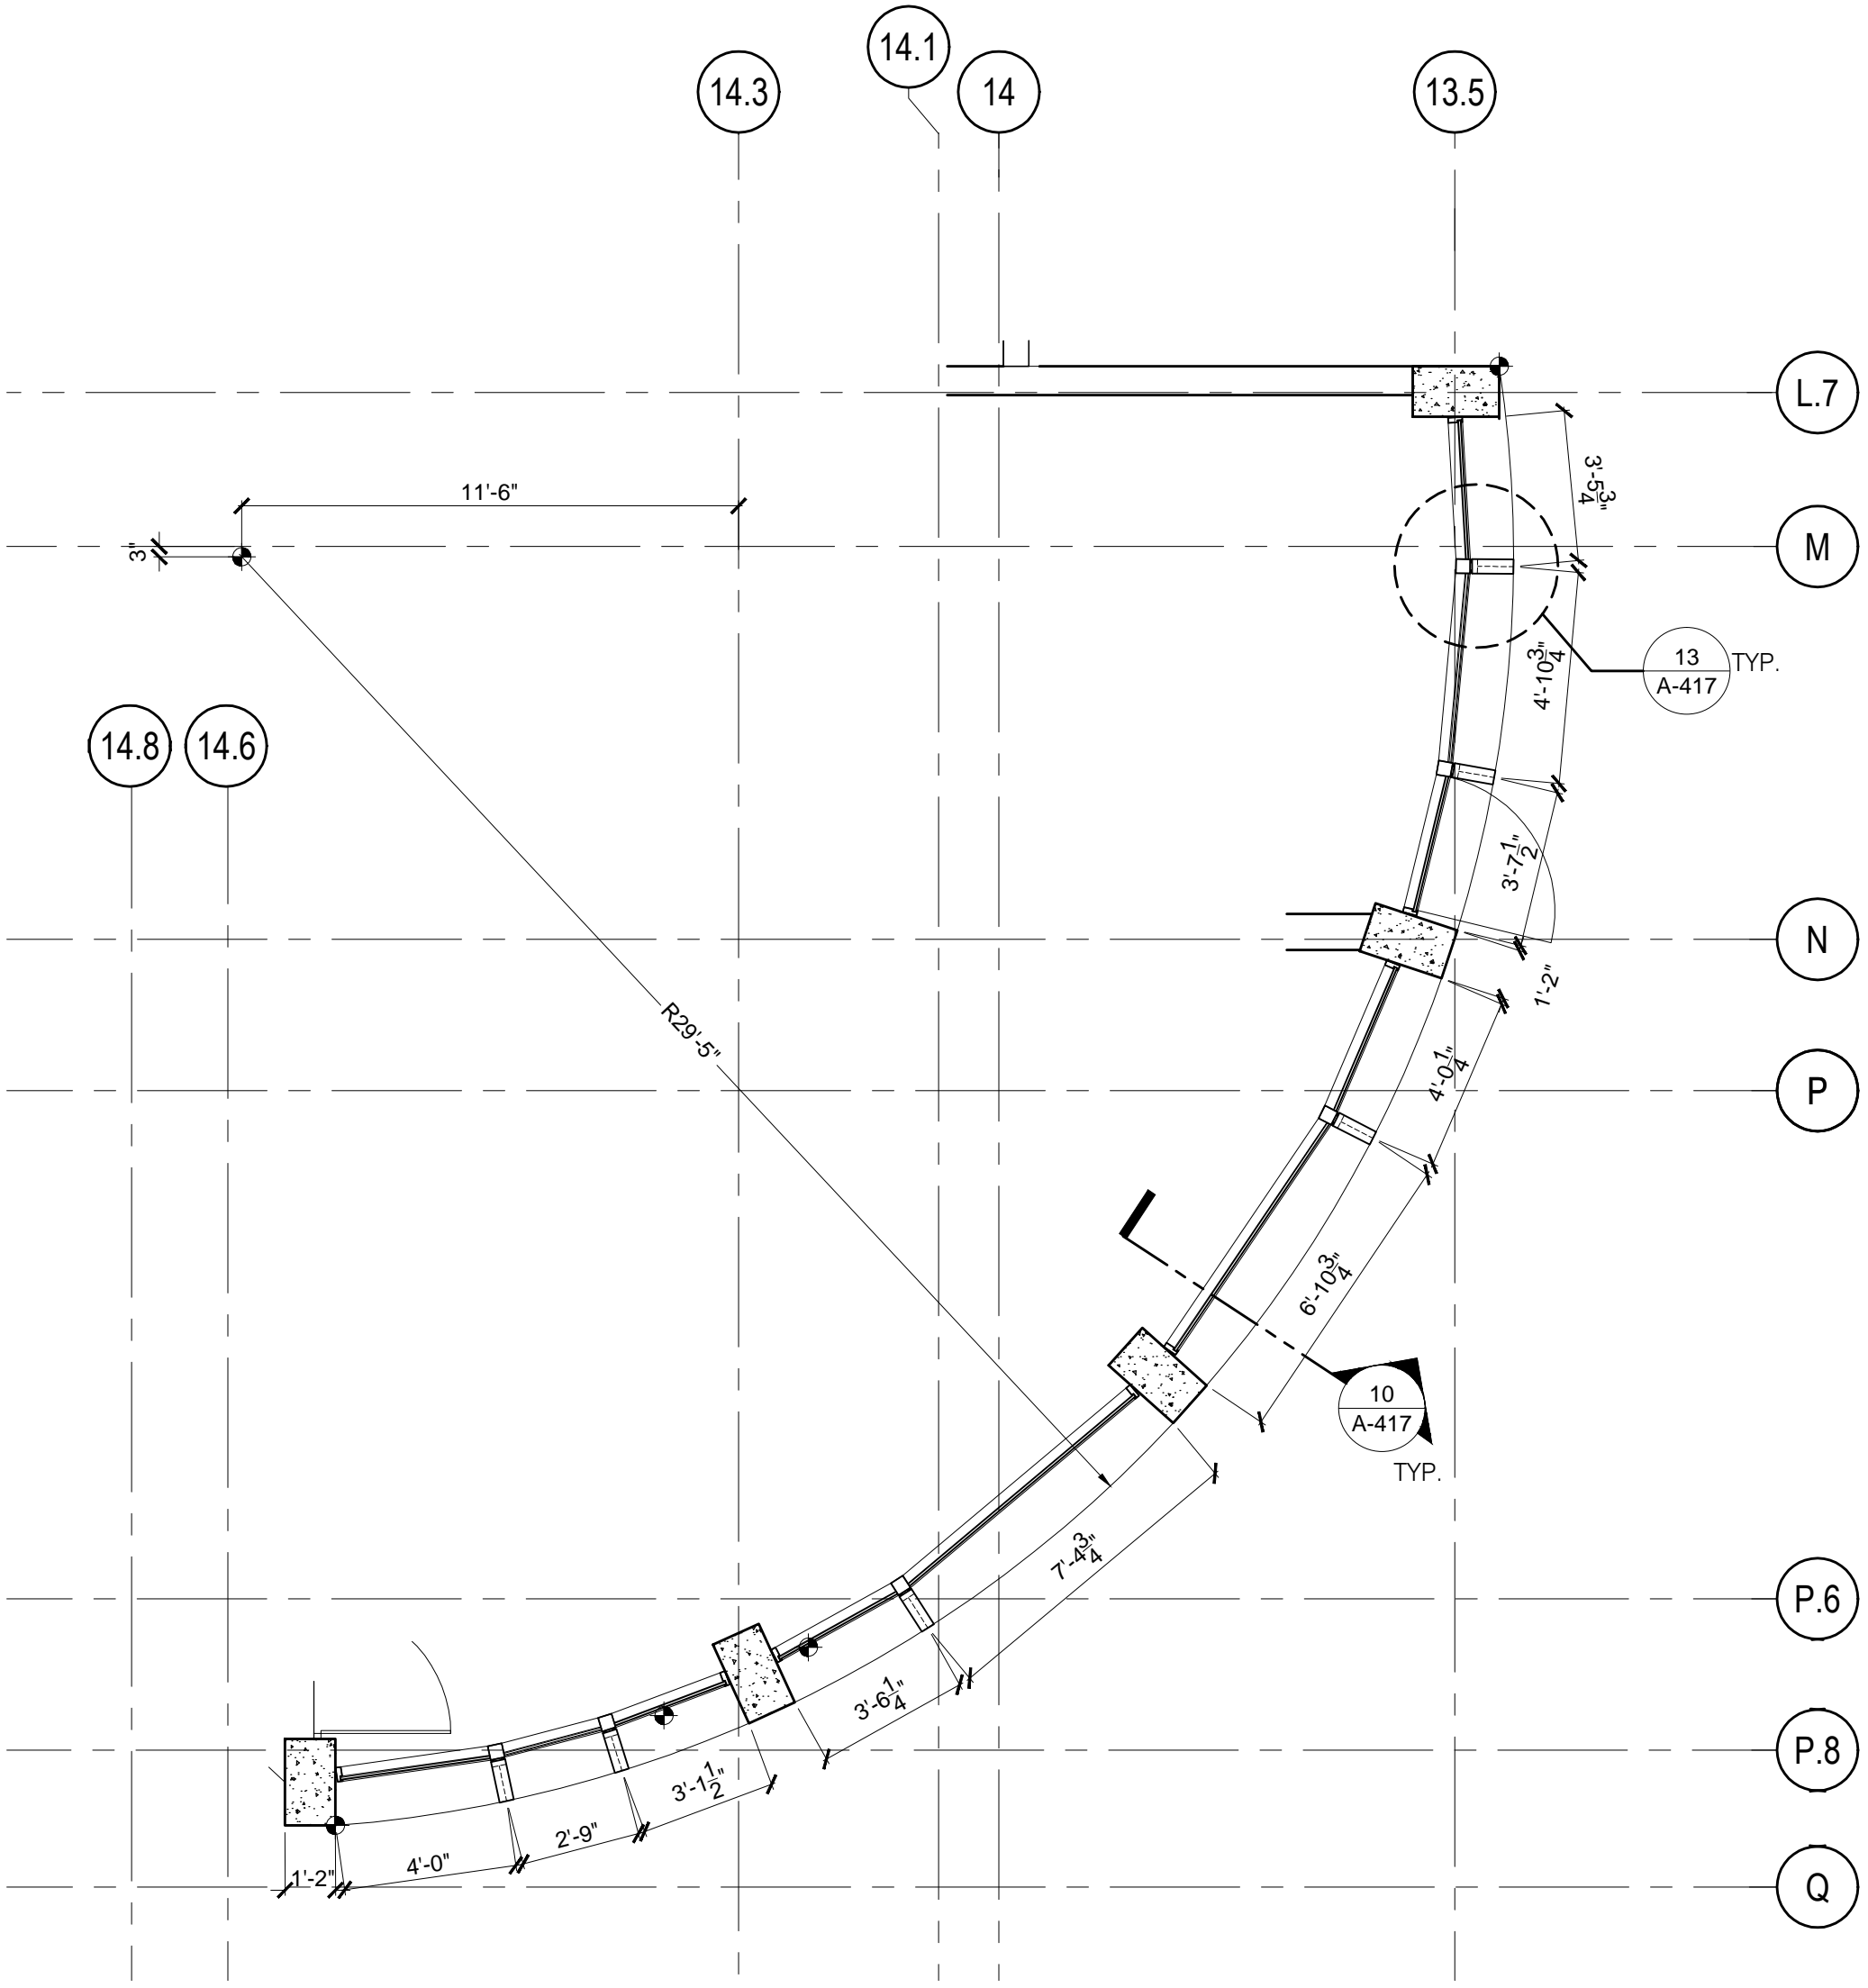

ENLARGED PLAN - LEVEL 06

1/4" = 1'-0"


6

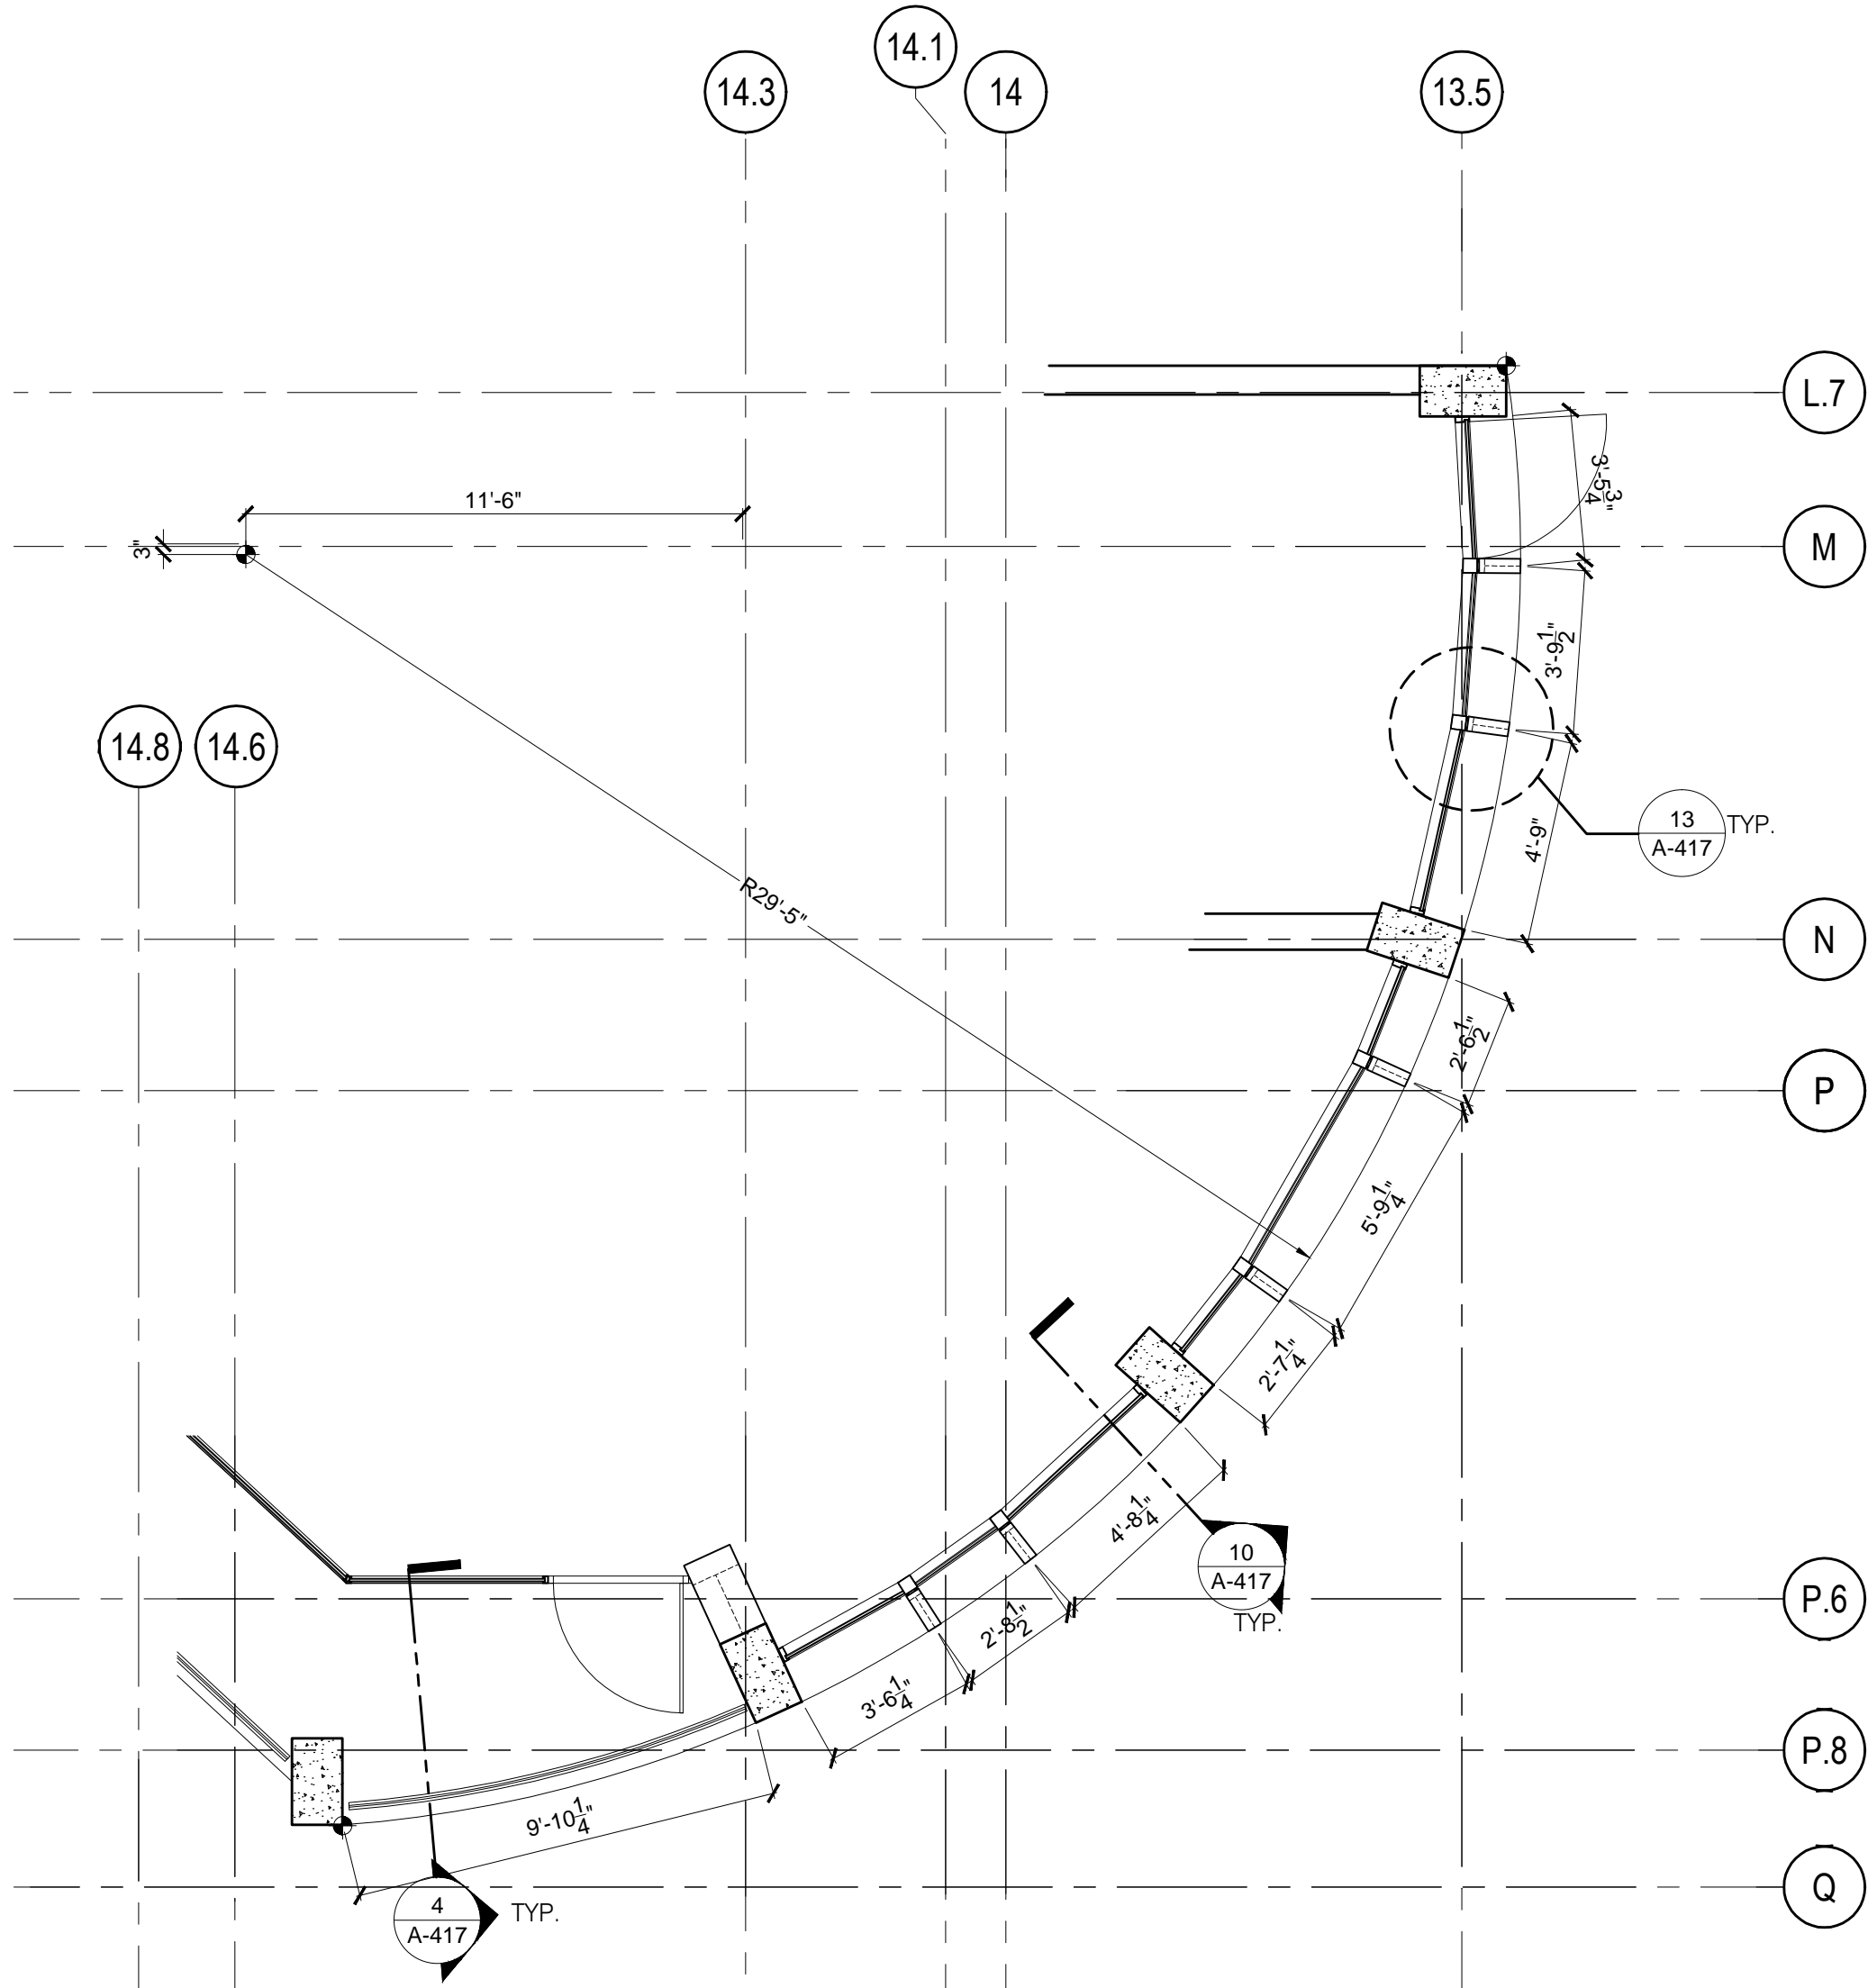

ENLARGED PLAN - LEVEL 04

1/4" = 1'-0"


4

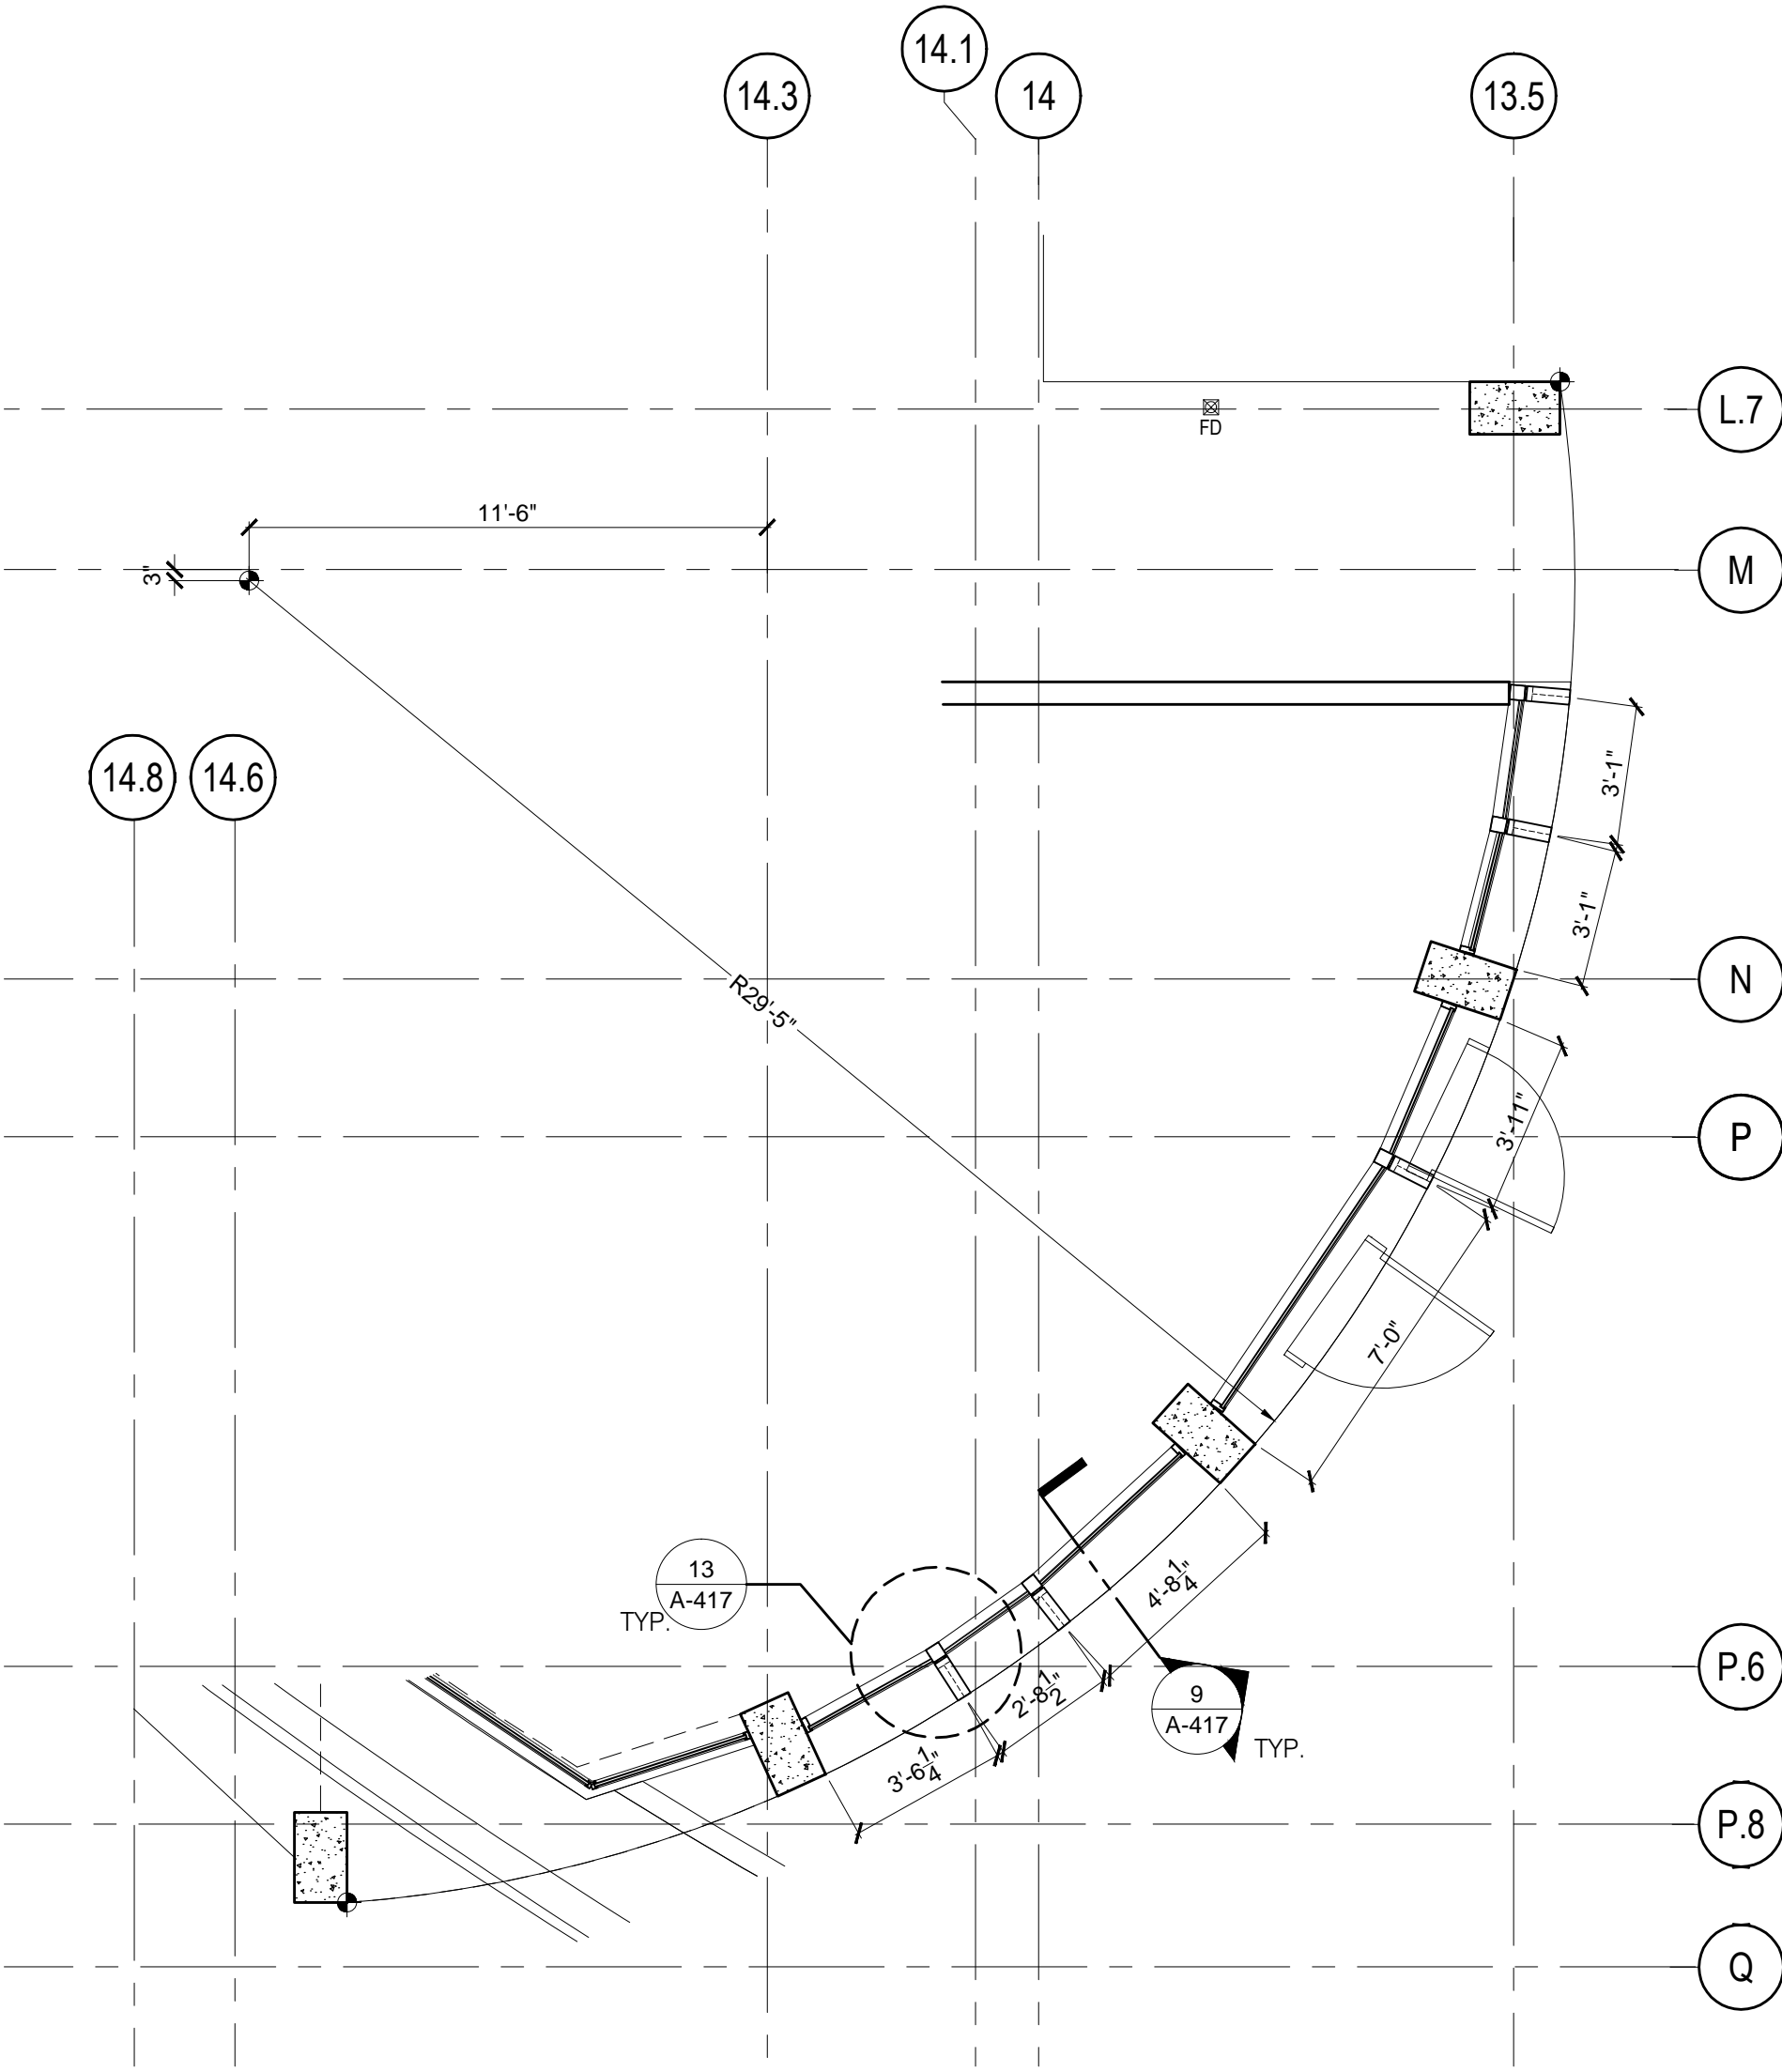

ENLARGED PLAN - LEVEL 02

1/4" = 1'-0"


2

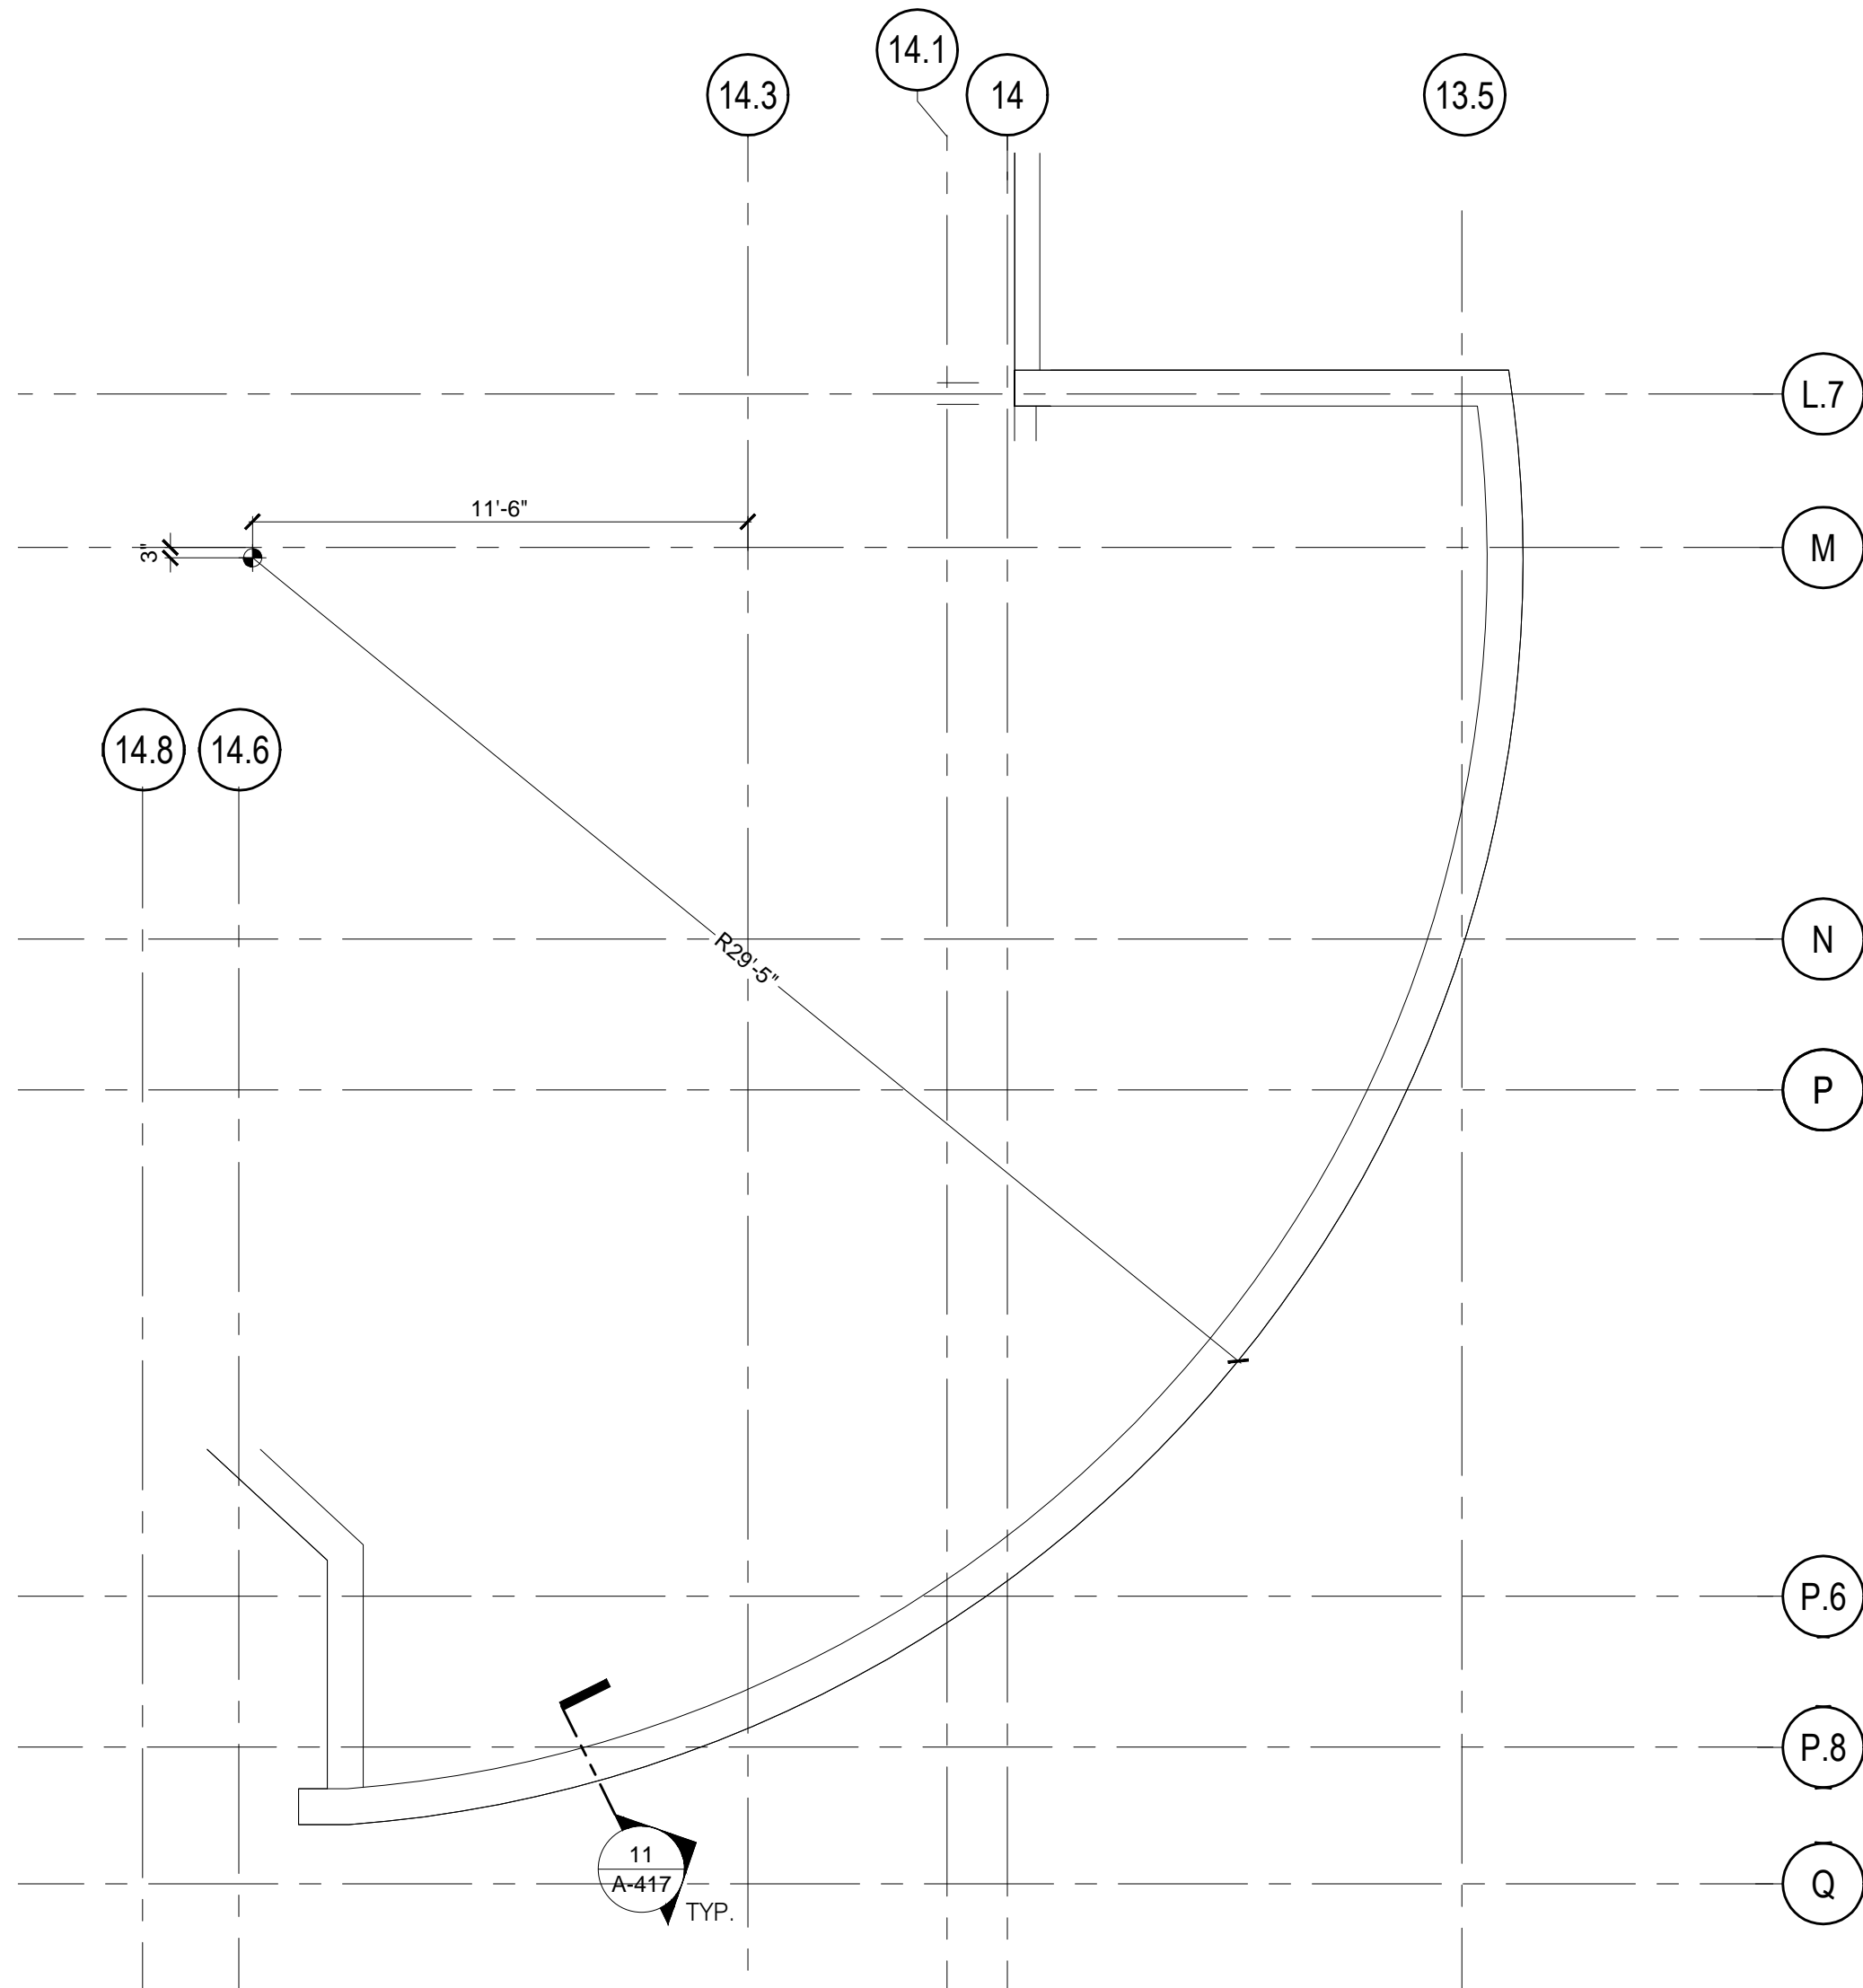

ENLARGED PLAN - LEVEL 07

1/4" = 1'-0"


7

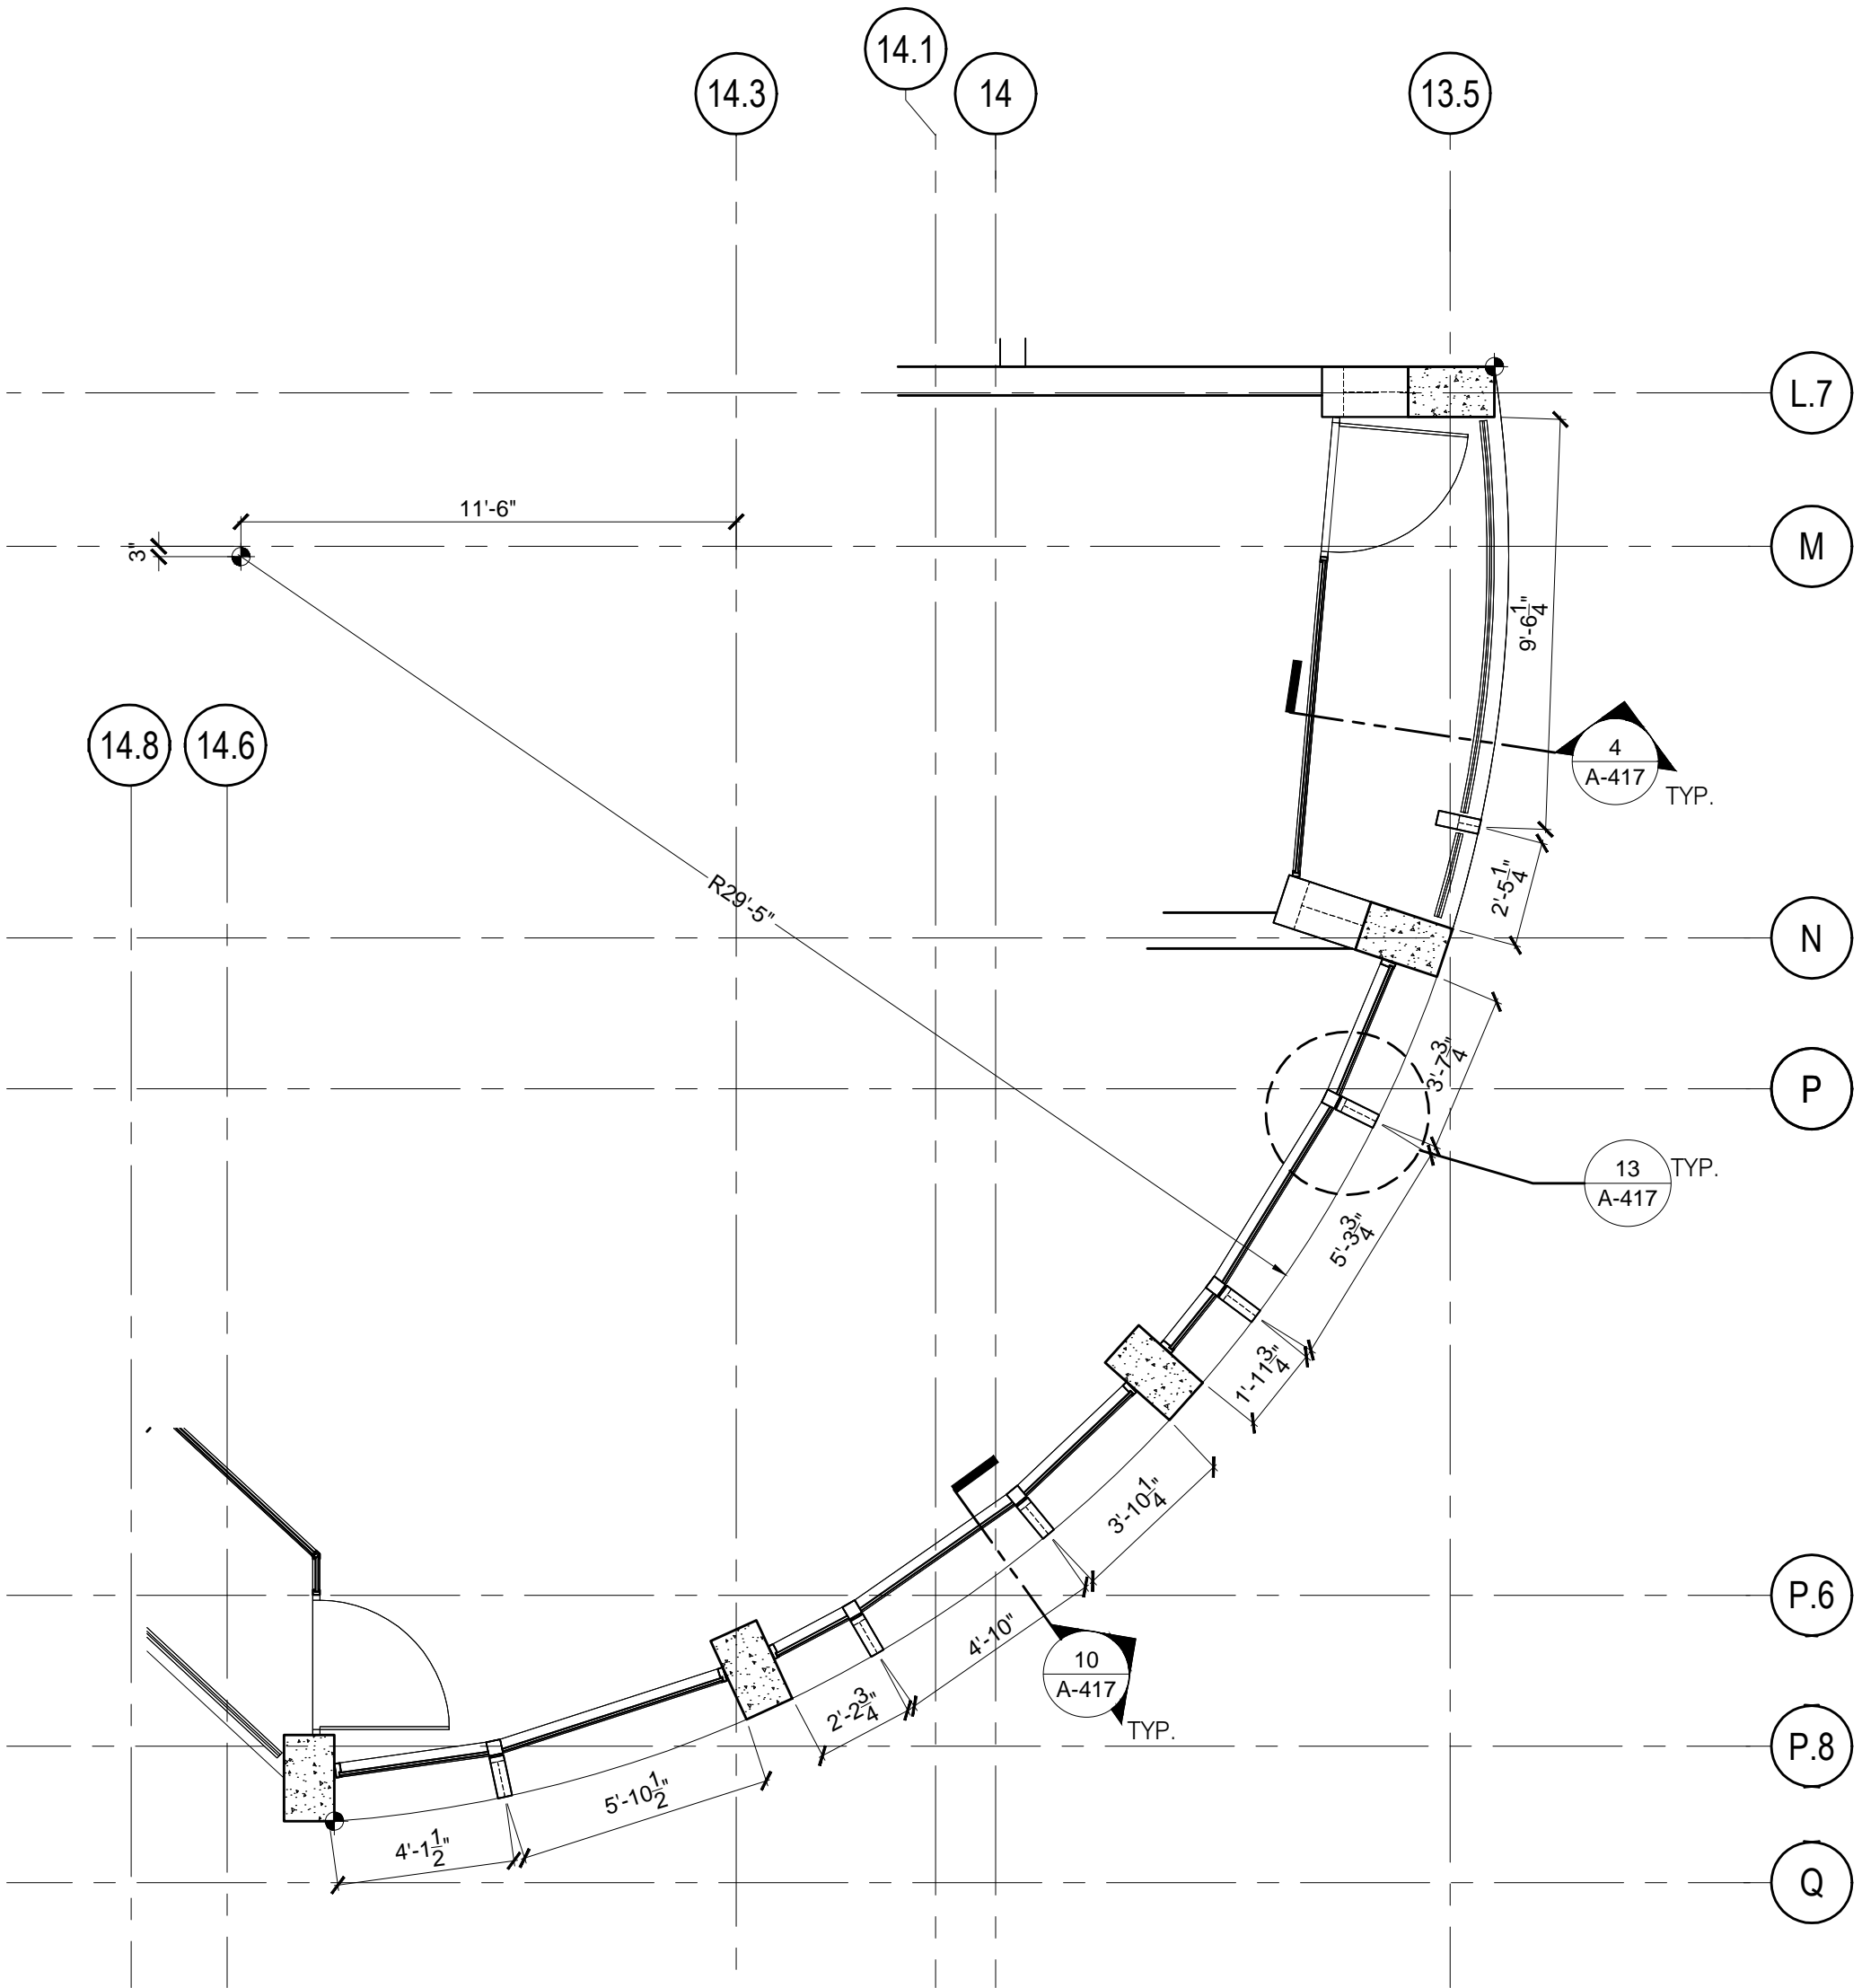

ENLARGED PLAN - LEVEL 05

1/4" = 1'-0"


5

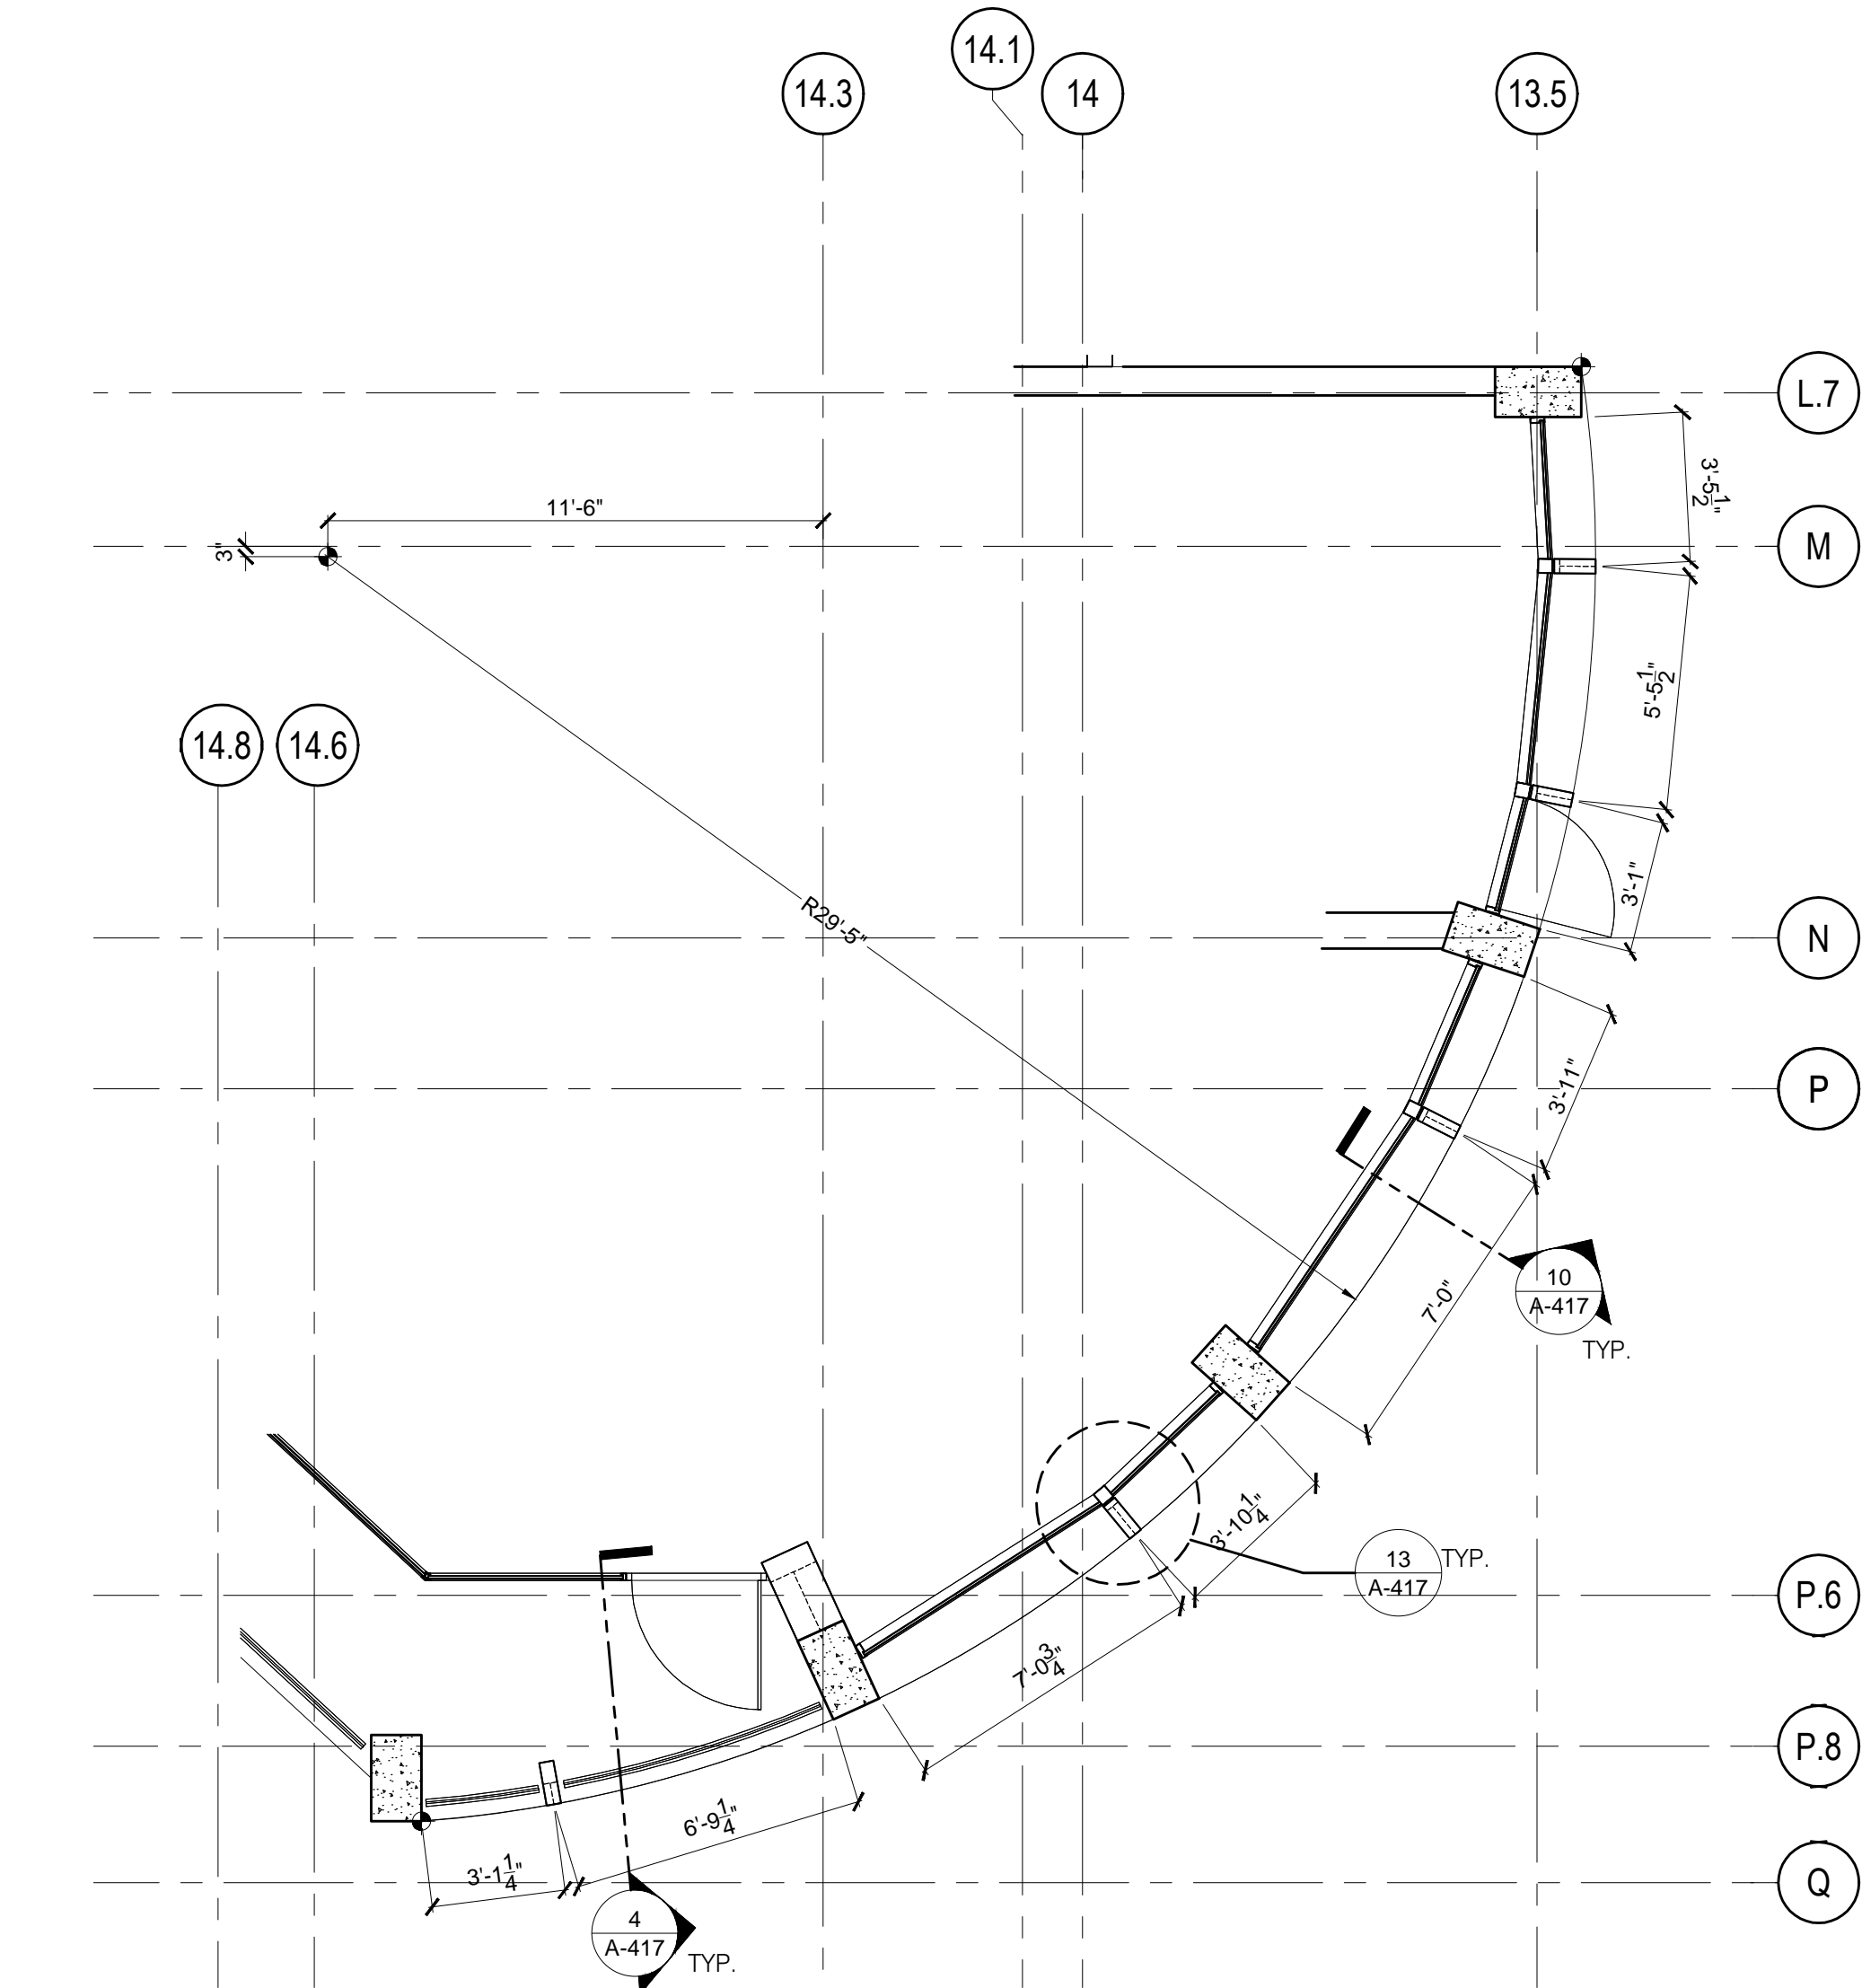

ENLARGED PLAN - LEVEL 03

1/4" = 1'-0"

3

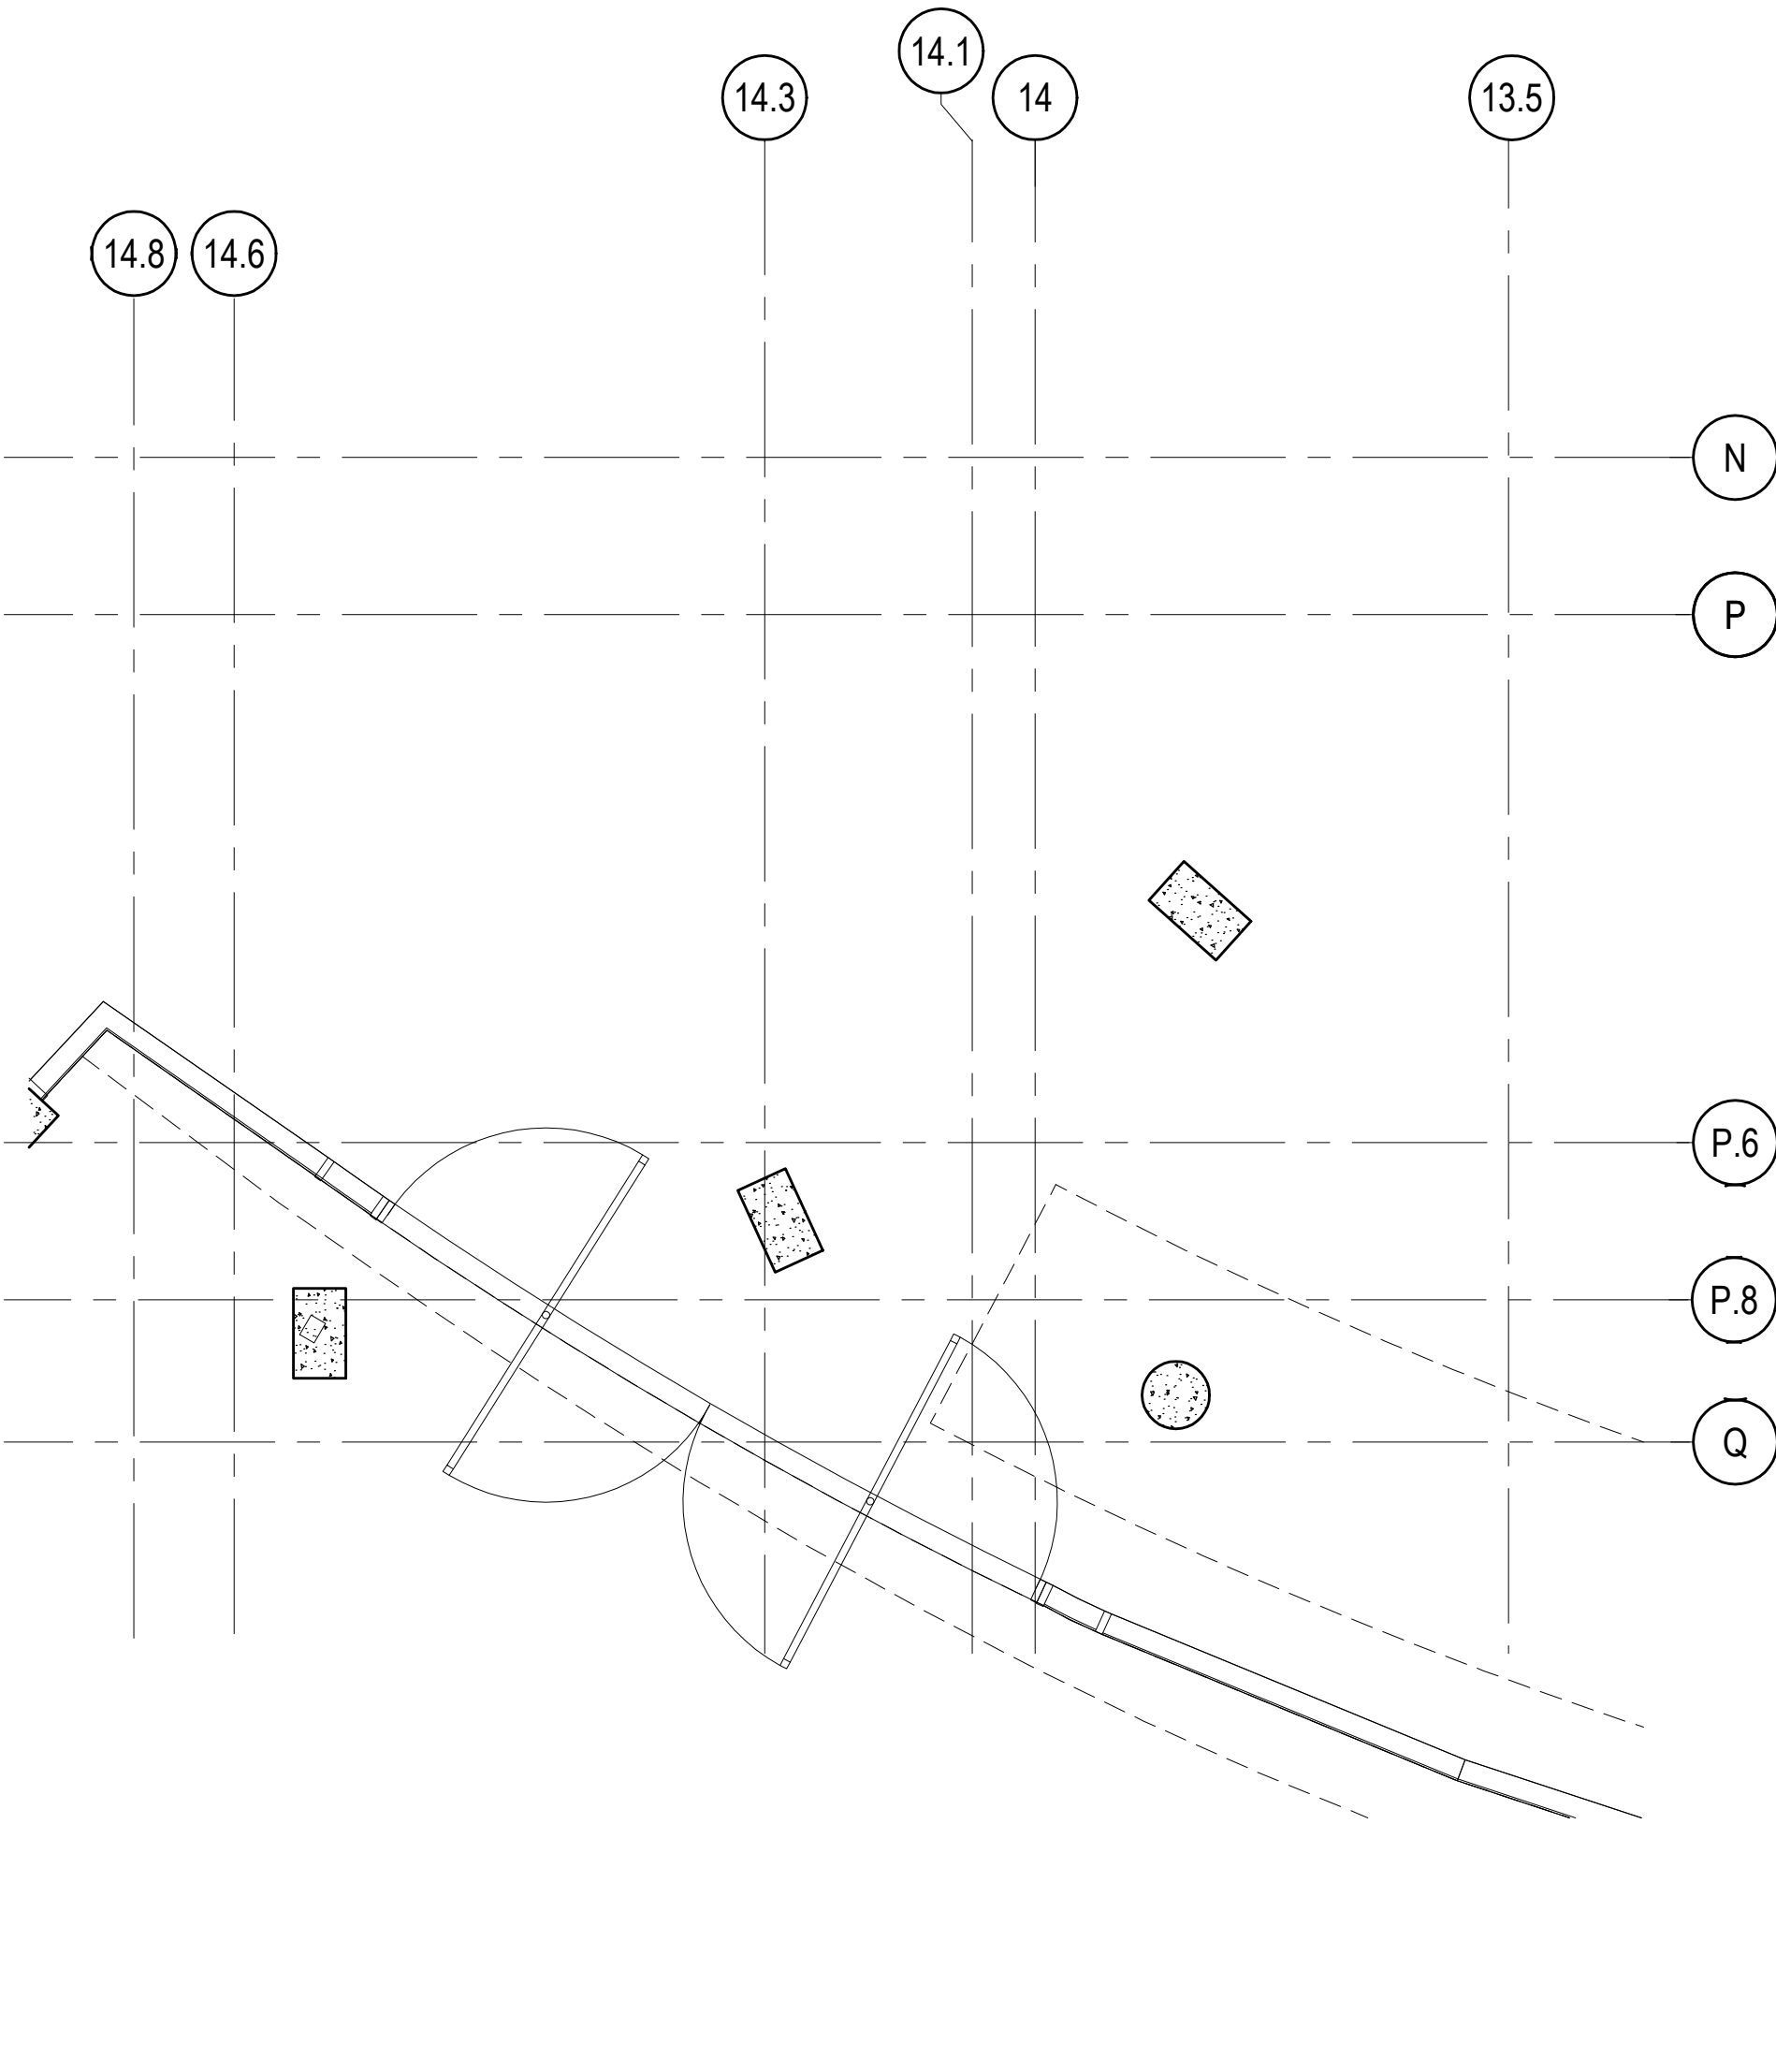

ENLARGED PLAN - GROUND LEVEL

1/4" = 1'-0"

1

PROJECT	DATE	DESCRIPTION	BY	DATE	DESCRIPTION	BY	DATE	DESCRIPTION
	05/07/2013	Medium 02		05/07/2013	Medium 02		05/07/2013	Medium 02
	05/07/2013	Medium 03		05/07/2013	Medium 03		05/07/2013	Medium 03
	05/07/2013	Medium 04		05/07/2013	Medium 04		05/07/2013	Medium 04
	05/07/2013	Medium 05		05/07/2013	Medium 05		05/07/2013	Medium 05

hla

howard laks architects

1545 hewlett street
santa monica, ca 90401
voice : 310-393-4465
fax : 310-393-2230

CONSULTANTS

710 WILSHIRE BOULEVARD

MIXED-USE HOTEL PROJECT

SANTA MONICA - CALIFORNIA, 90401

ENLARGED PLANS

DRAWN	SC
CHECKED	HLA
APPROVED	-
SCALE	AS NOTED
SHEET	
A-309H	
DATE	June 25, 2013
PROJECT NUMBER	HLA_0000000-00000