



KEY MAP

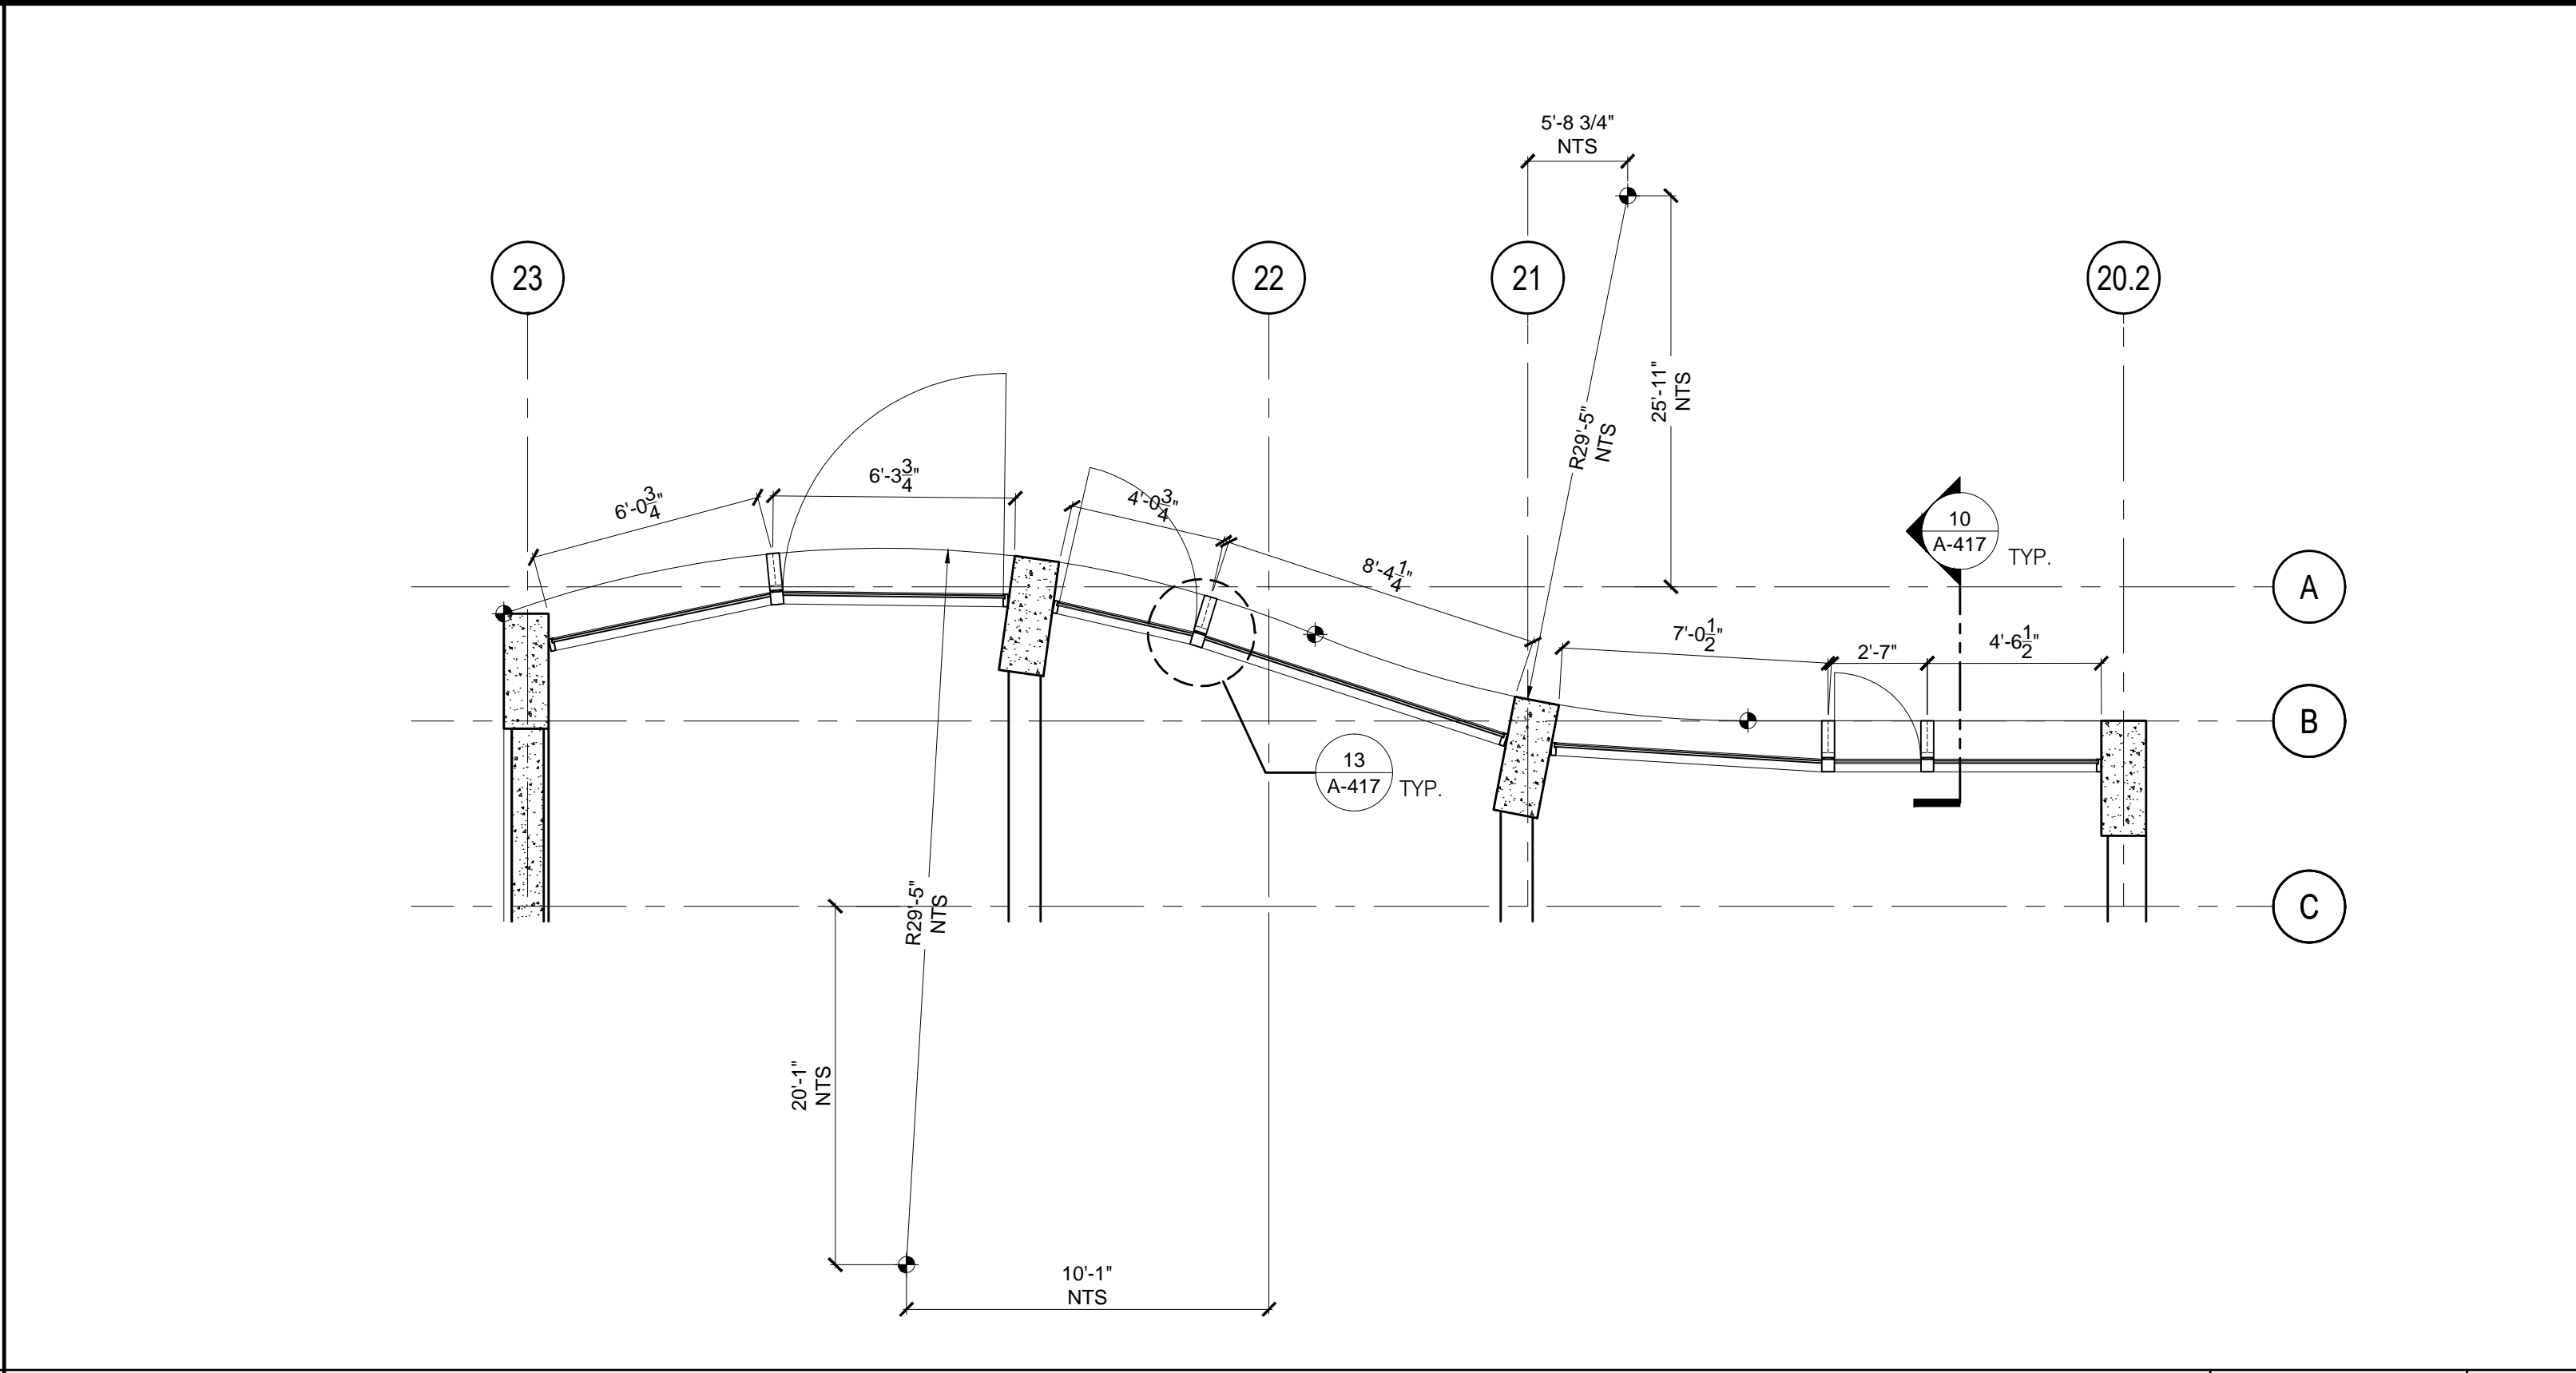

ENLARGED PLAN - LEVEL 06

1/4" = 1'-0"

6

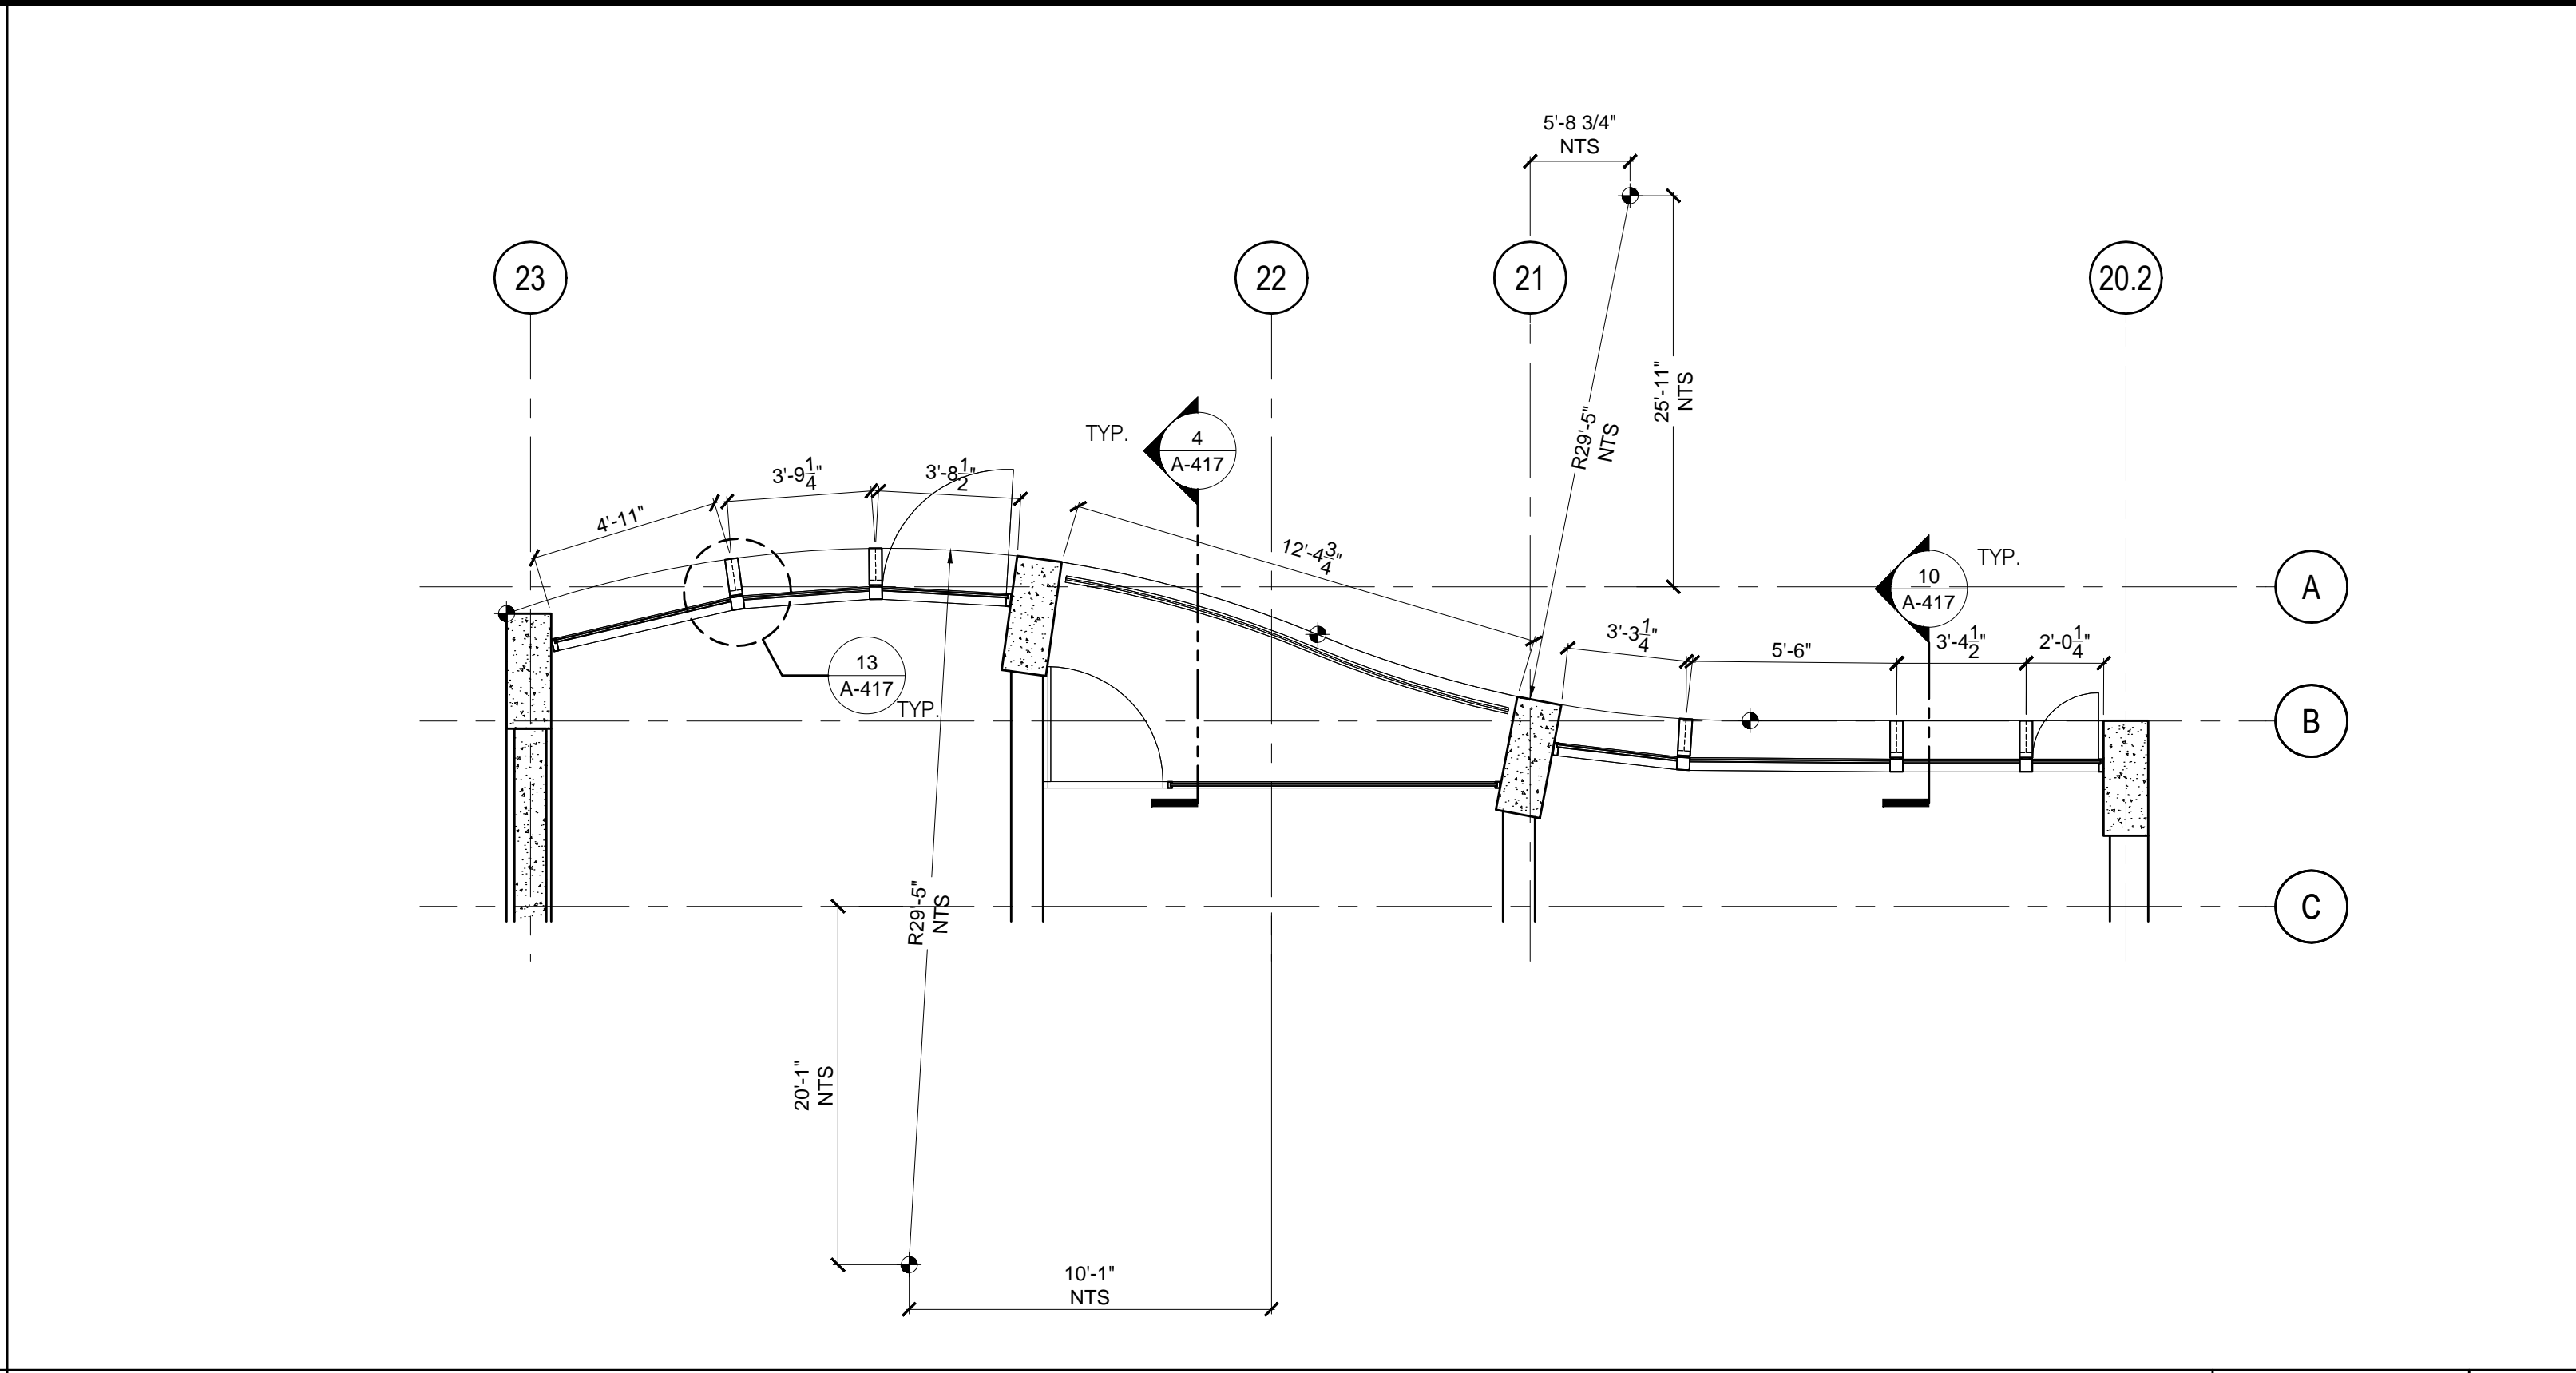

ENLARGED PLAN - LEVEL 03

1/4" = 1'-0"


3



ENLARGED PLAN - LEVEL 05

1/4" = 1'-0"


5

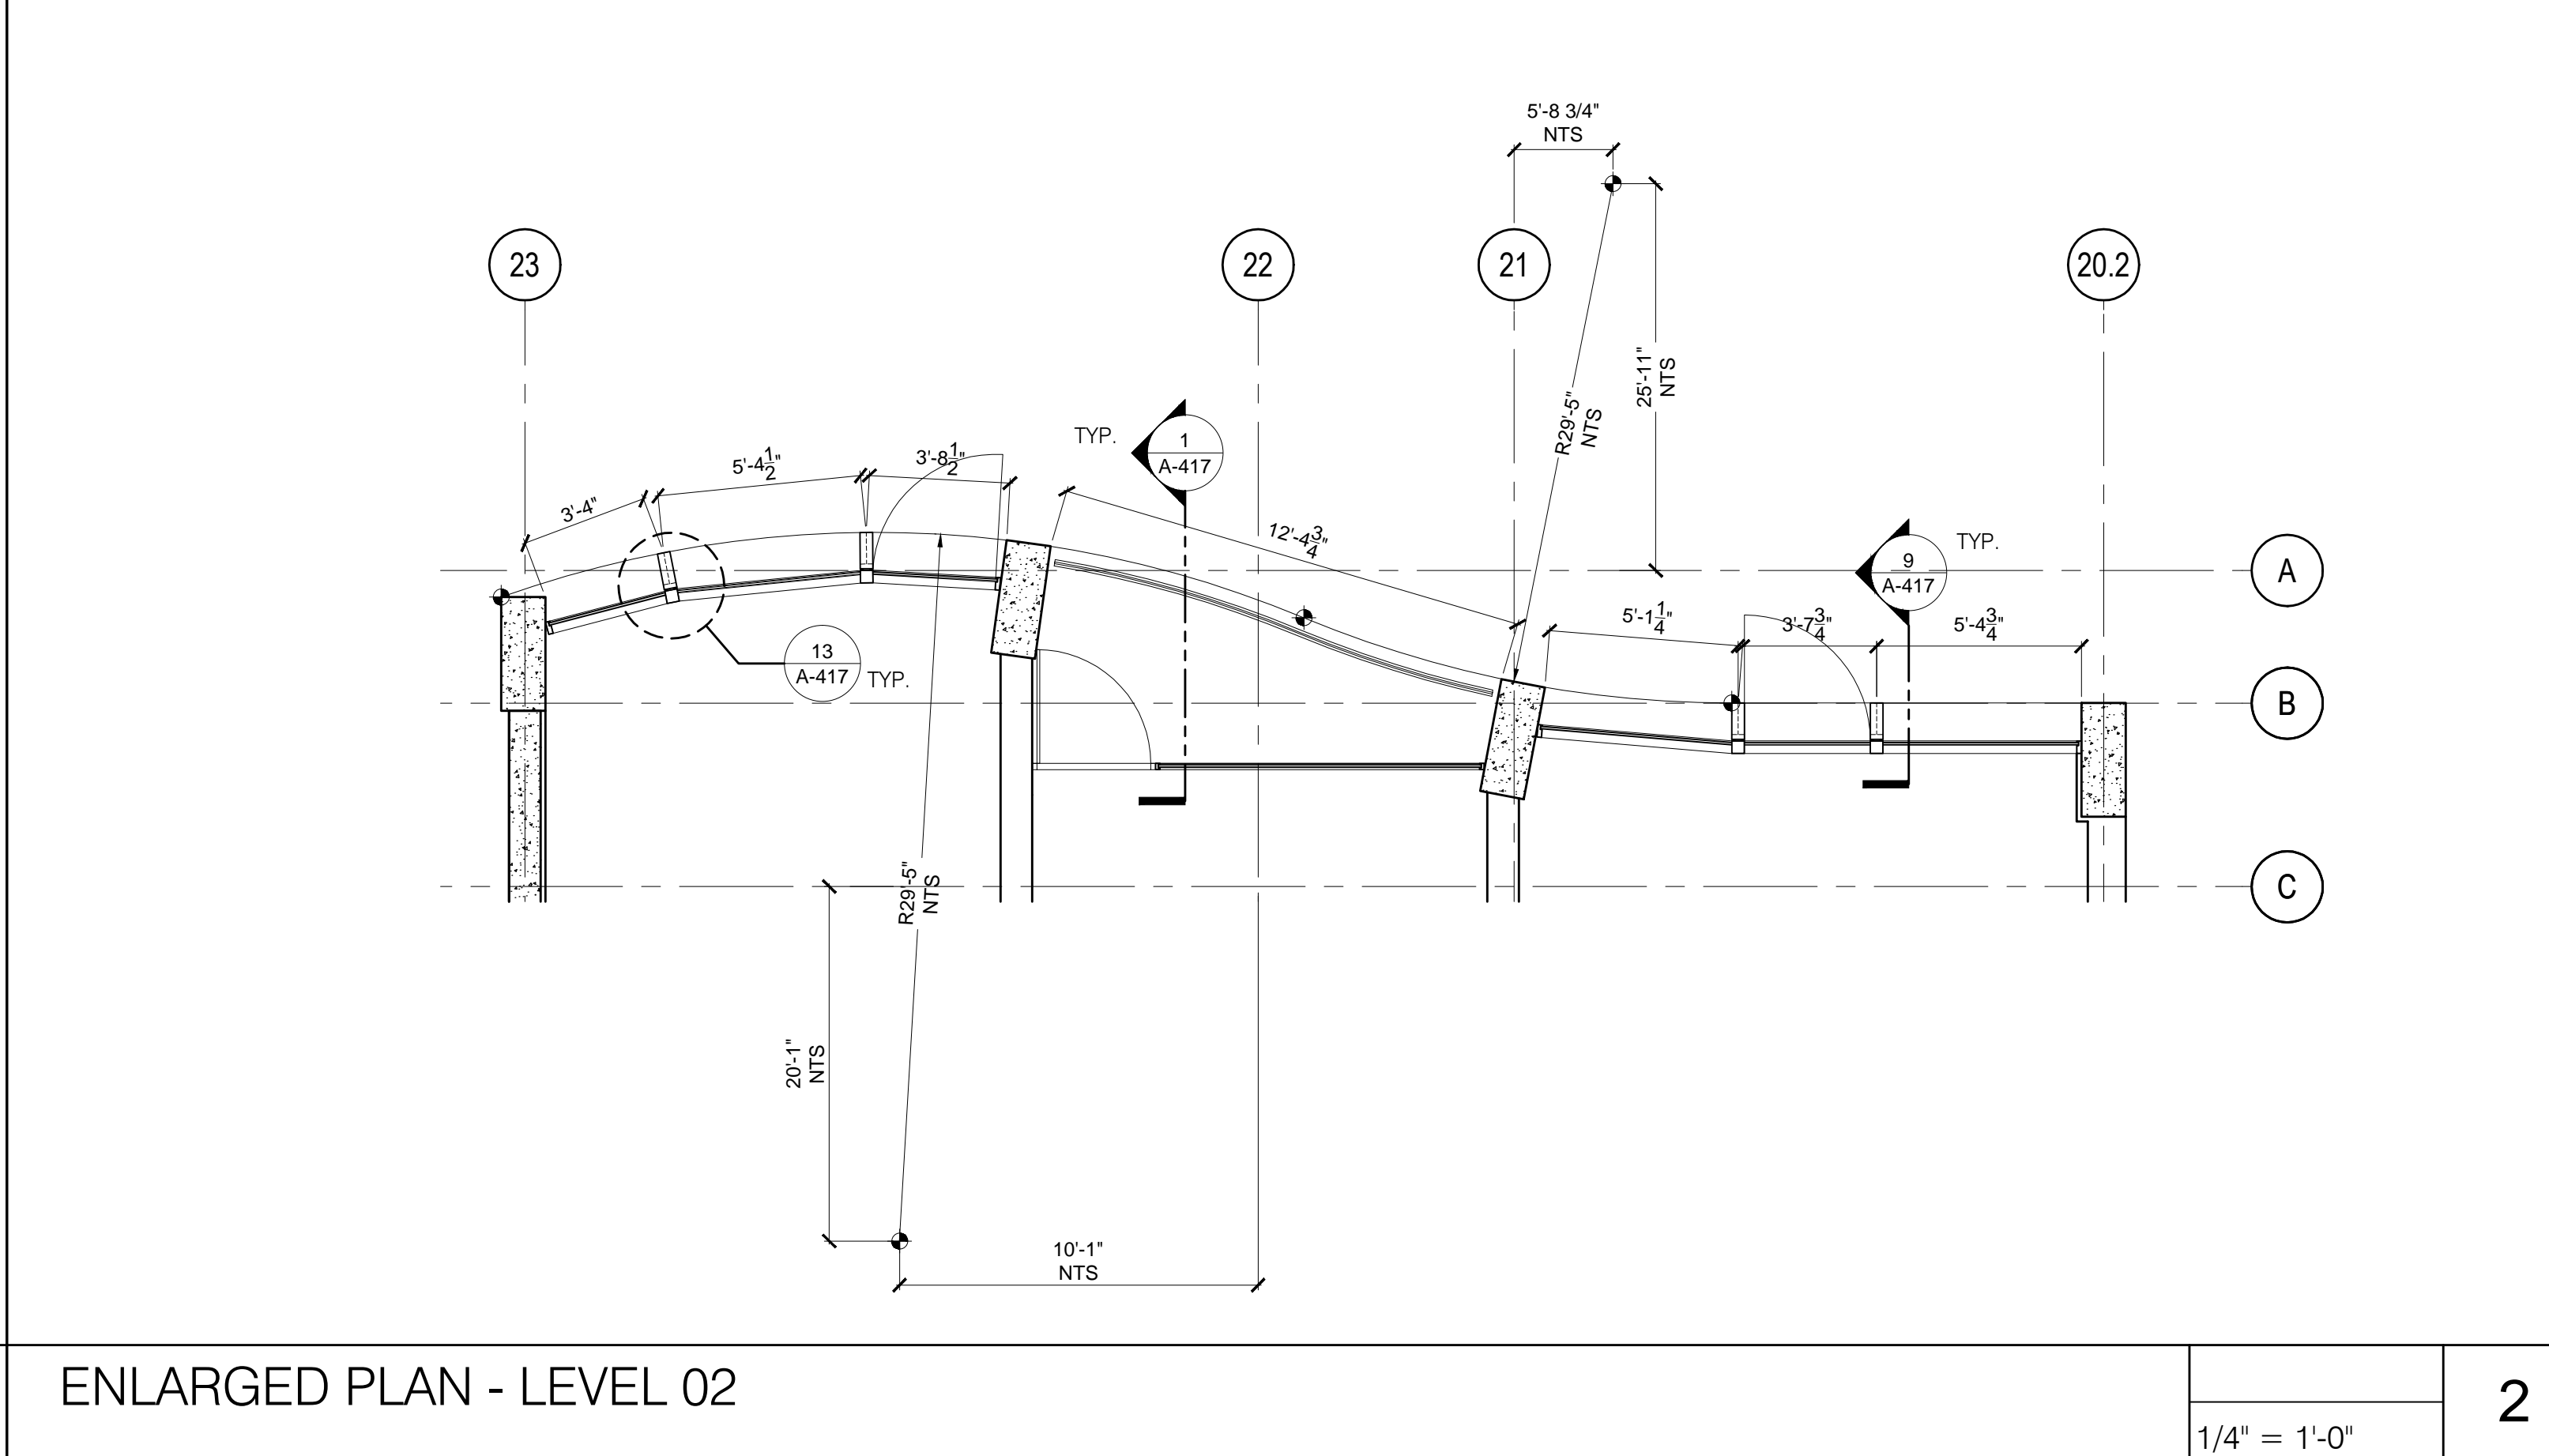

ENLARGED PLAN - LEVEL 02

1/4" = 1'-0"


2

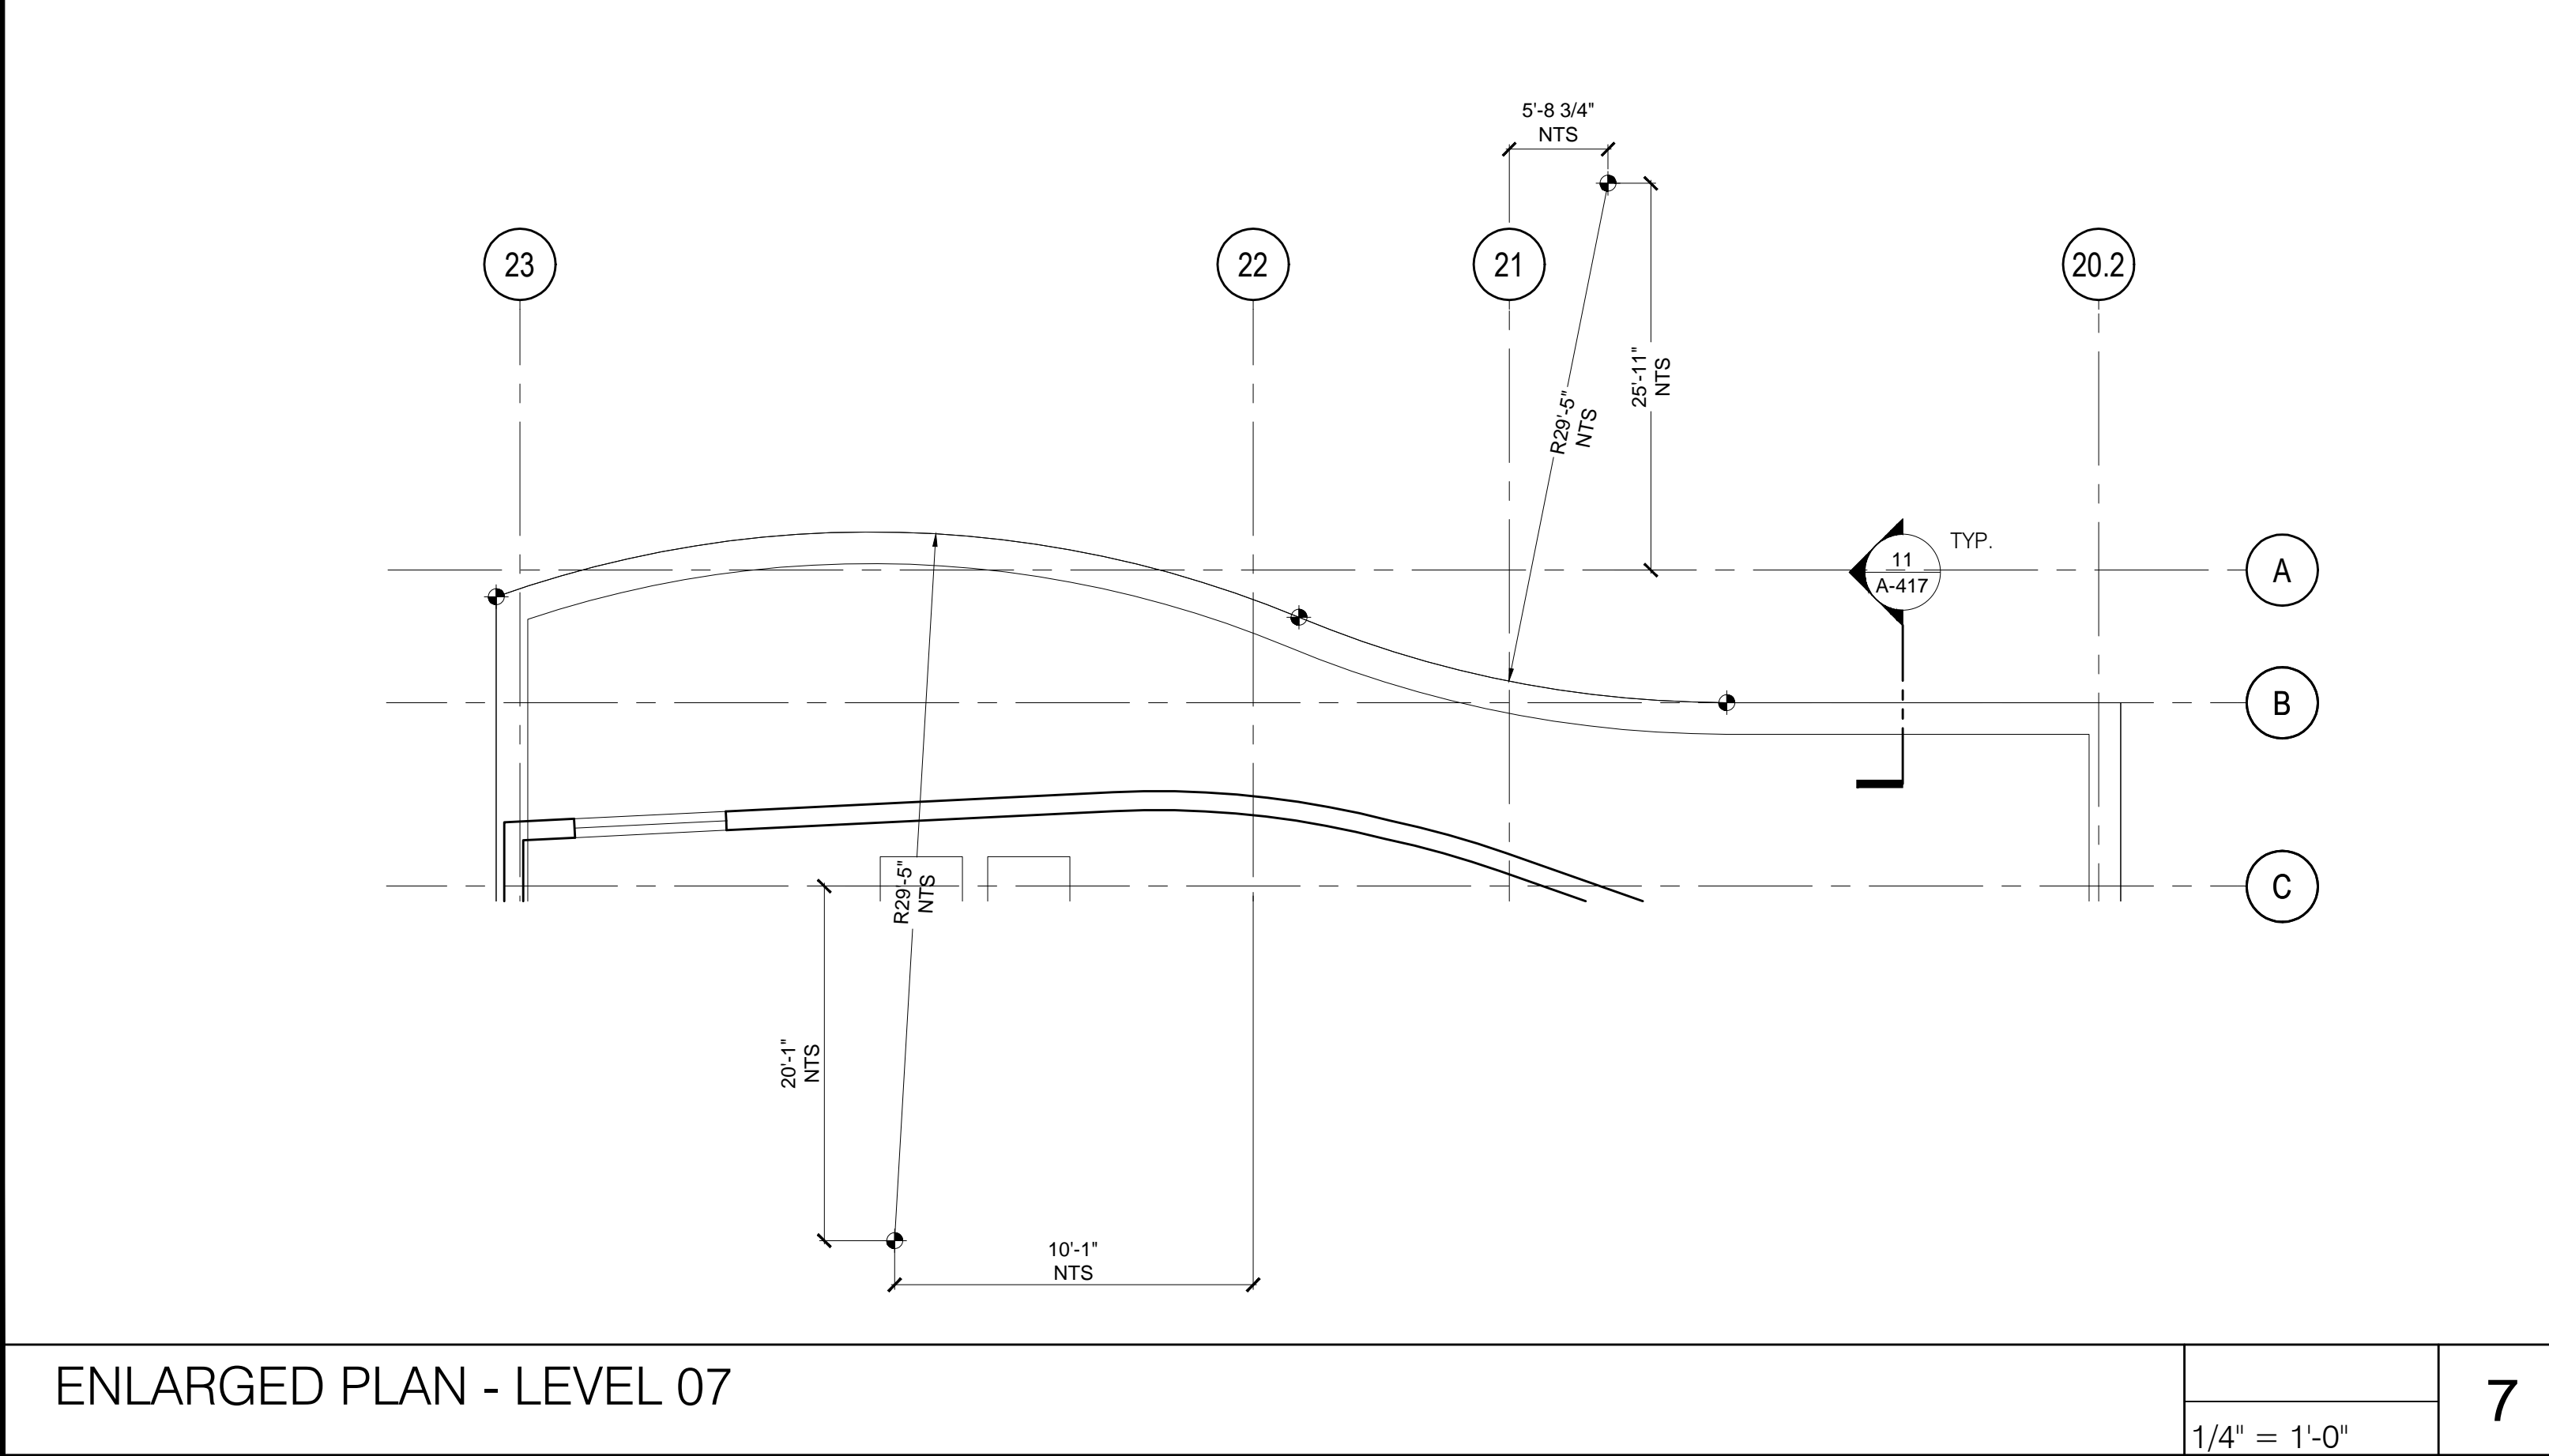

ENLARGED PLAN - LEVEL 07

1/4" = 1'-0"


7

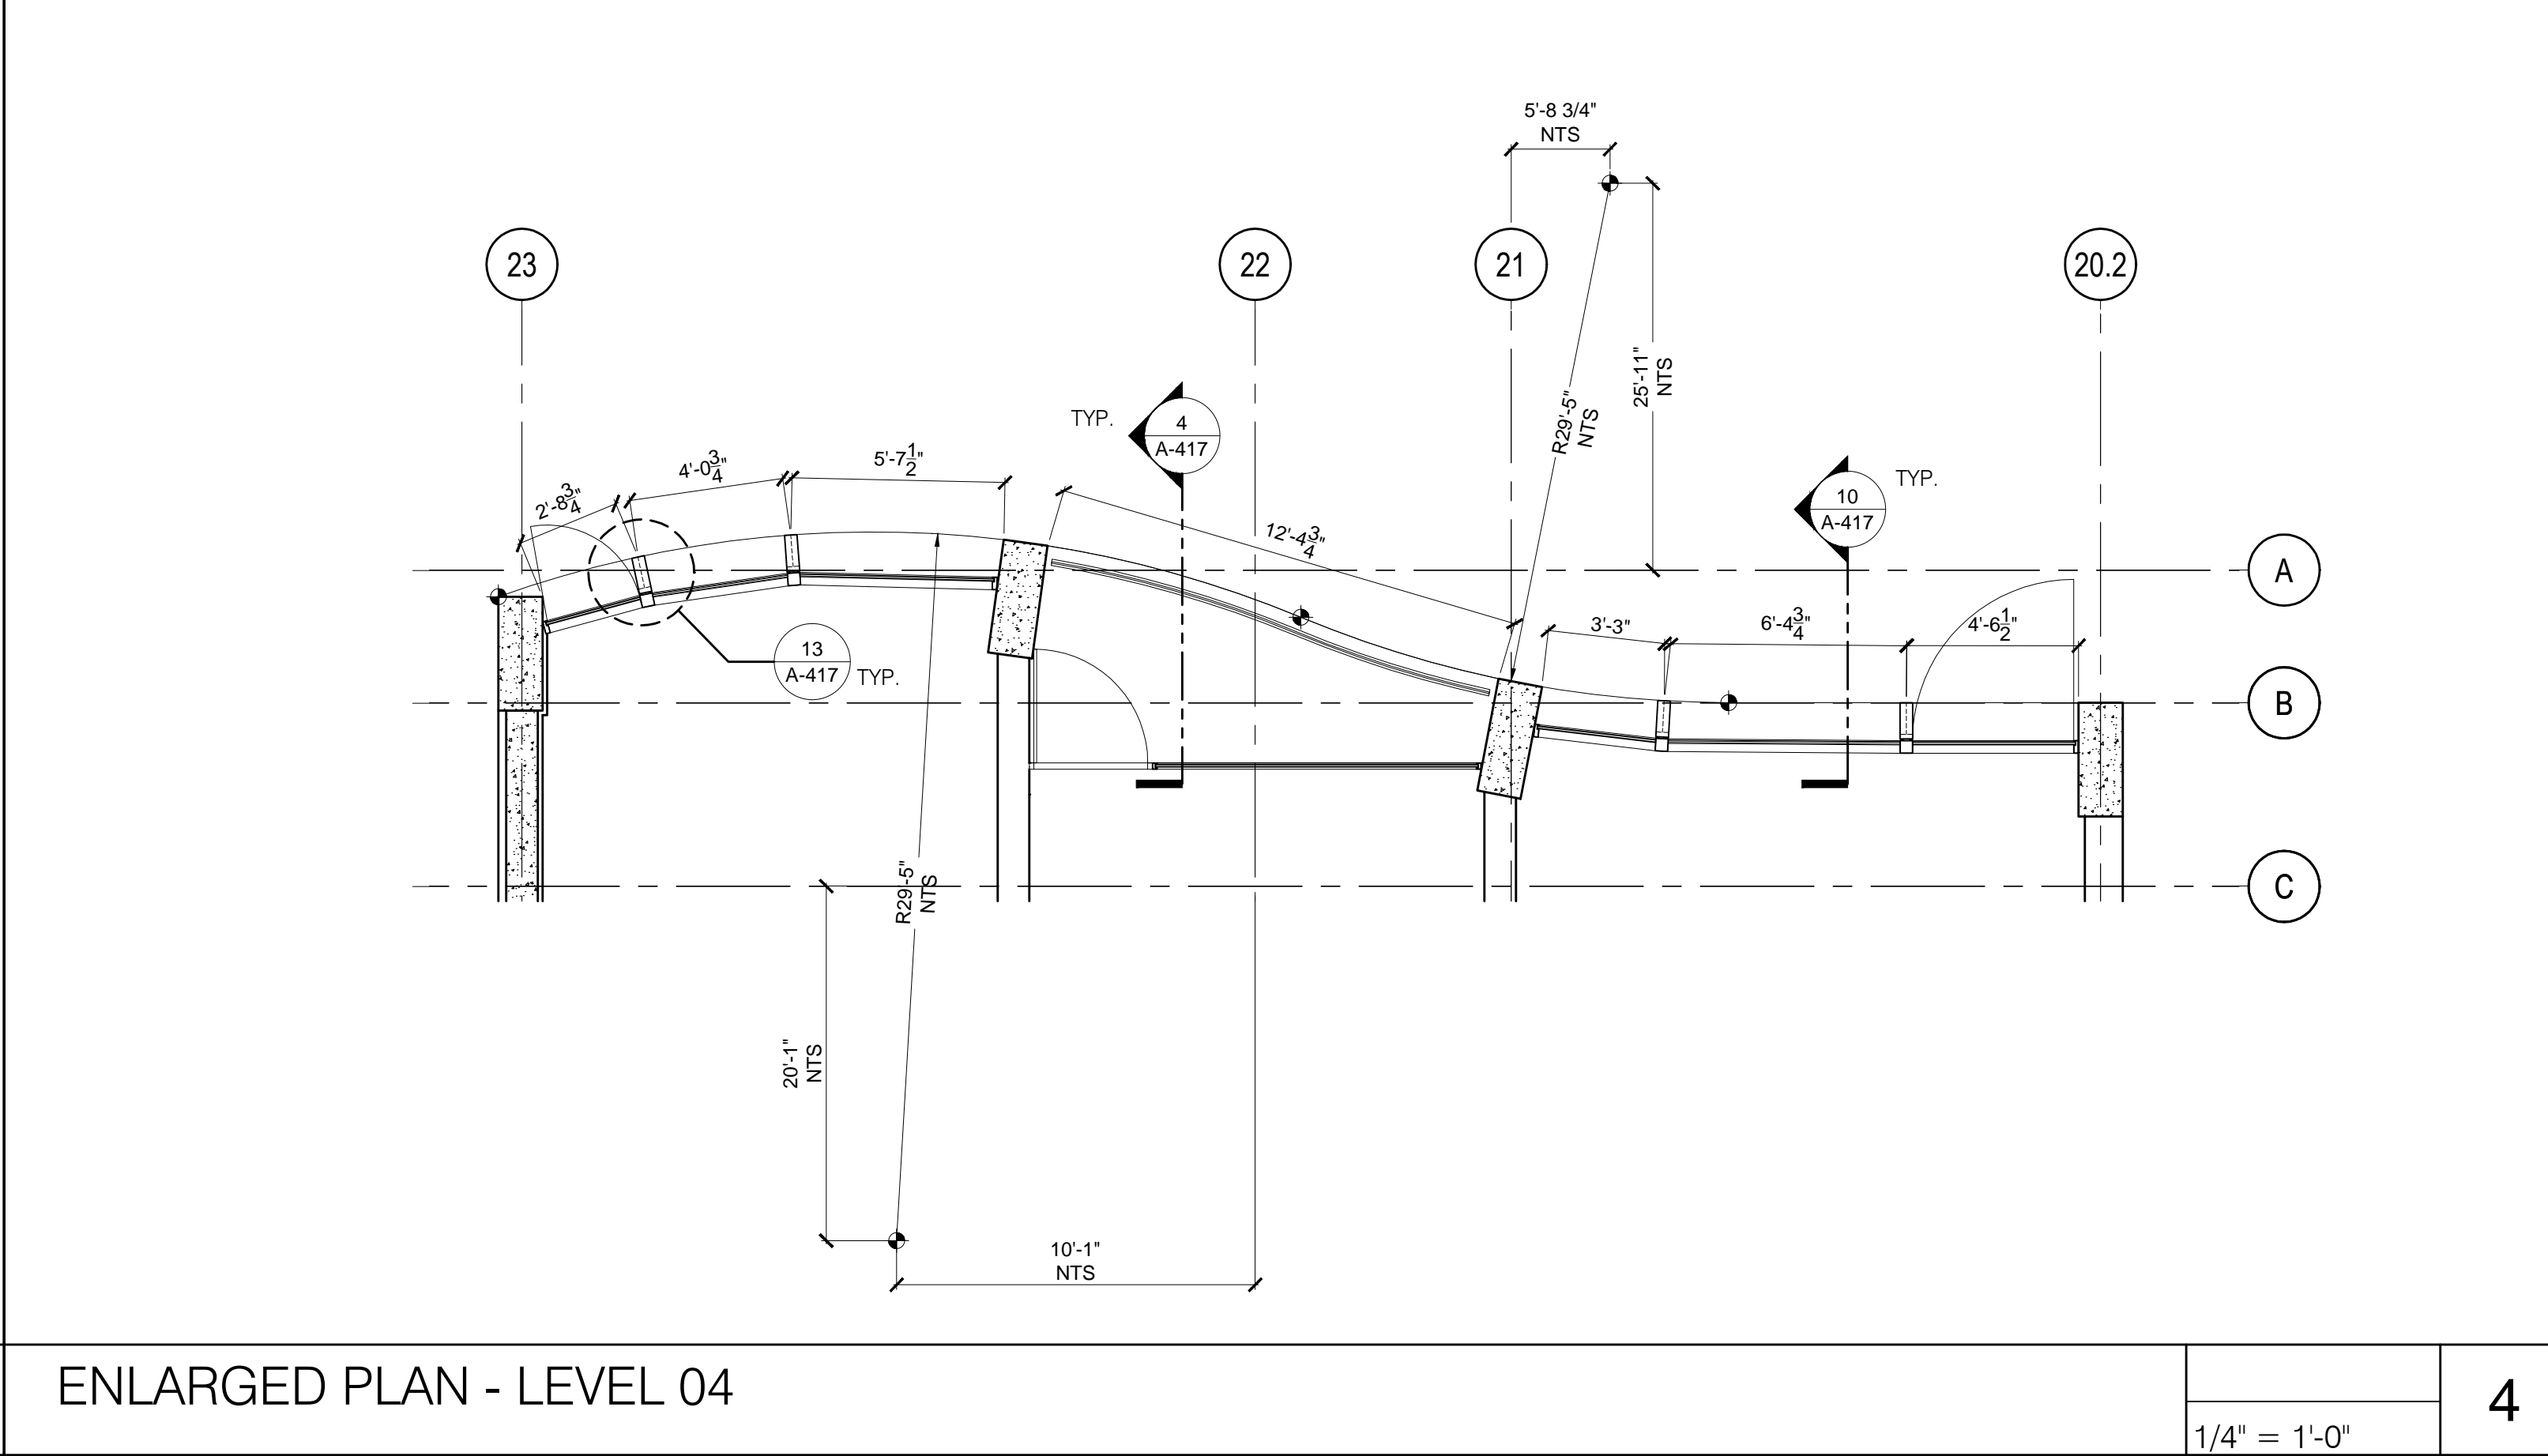

ENLARGED PLAN - LEVEL 04

1/4" = 1'-0"

4

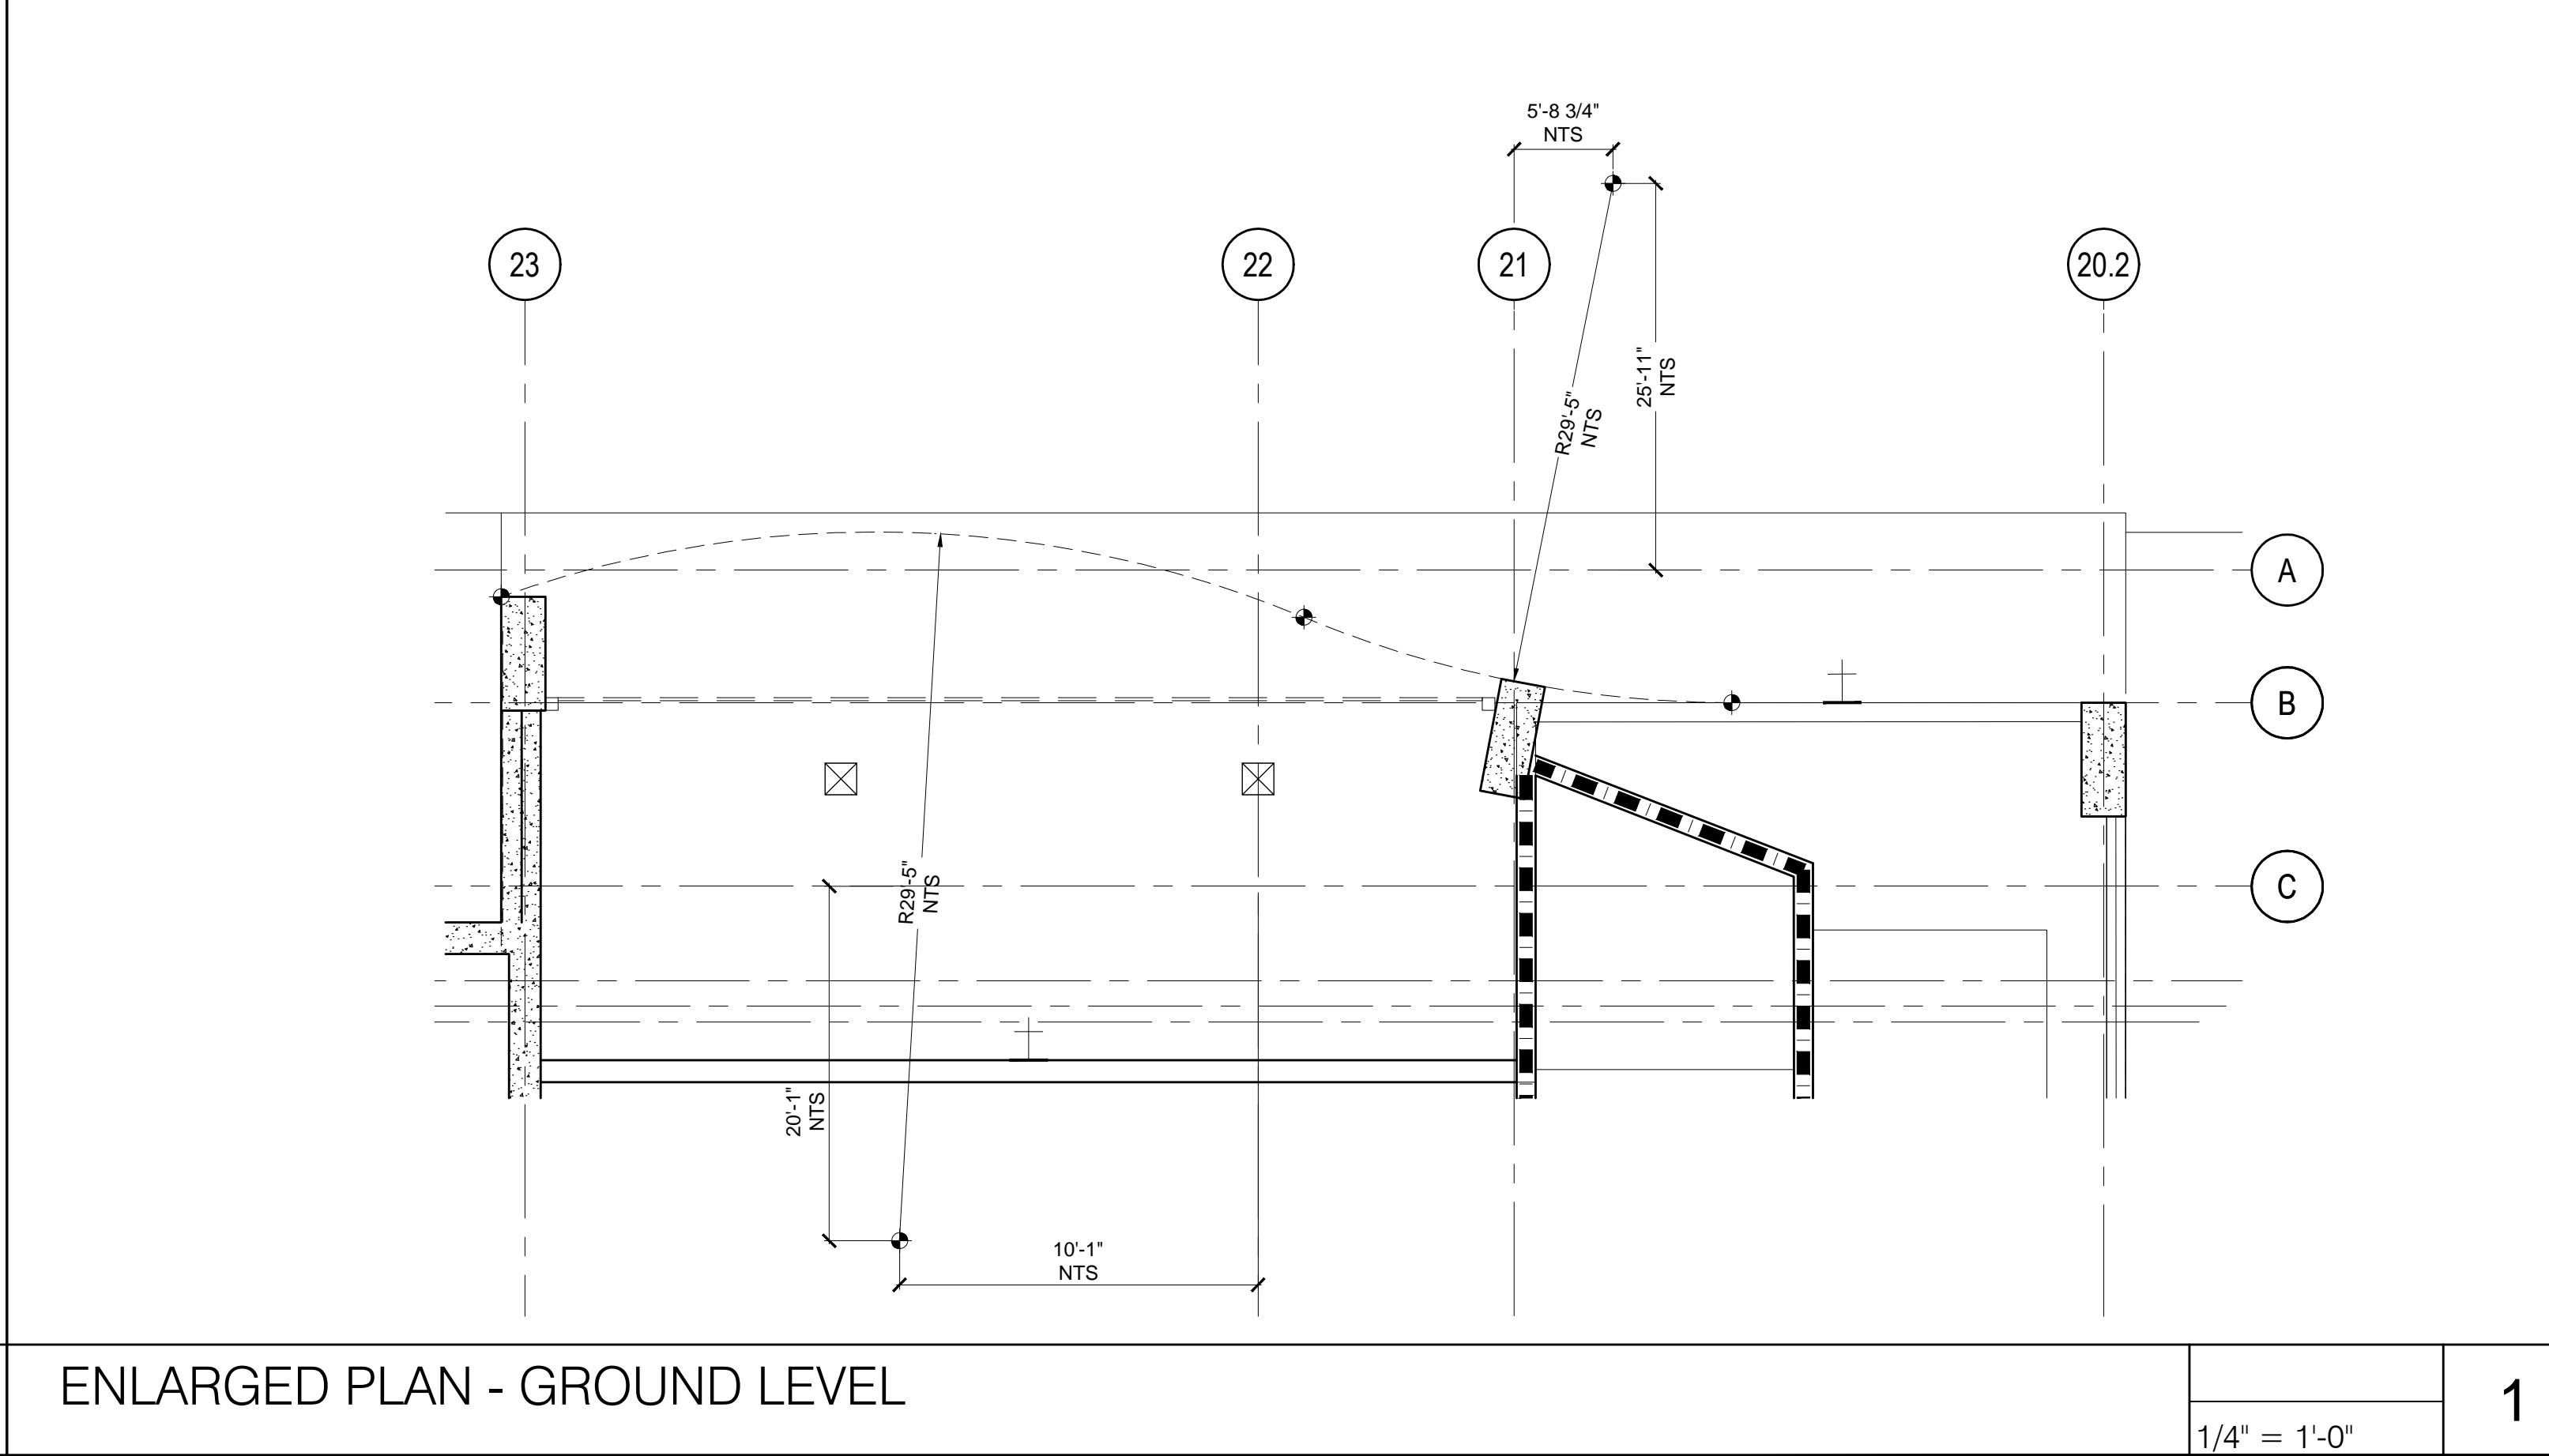

ENLARGED PLAN - GROUND LEVEL

1/4" = 1'-0"

1

LEGEND

- GFRC PANELS
- DENOTES STARTING POINT OF CURVE

howard laks architects

1545 lincoln street  
santa monica, ca 90401

voice : 310-393-4465  
fax : 310-393-2230

CONSULTANTS

710 WILSHIRE BOULEVARD  
MIXED-USE HOTEL PROJECT  
SANTA MONICA - CALIFORNIA 90401

ENLARGED PLANS

DRAWN: SC  
CHECKED: HLA  
APPROVED: -  
SCALE: AS NOTED  
SHEET: A-309N

DATE: June 25, 2013  
PROJECT NUMBER: HLA 0000000-00000