



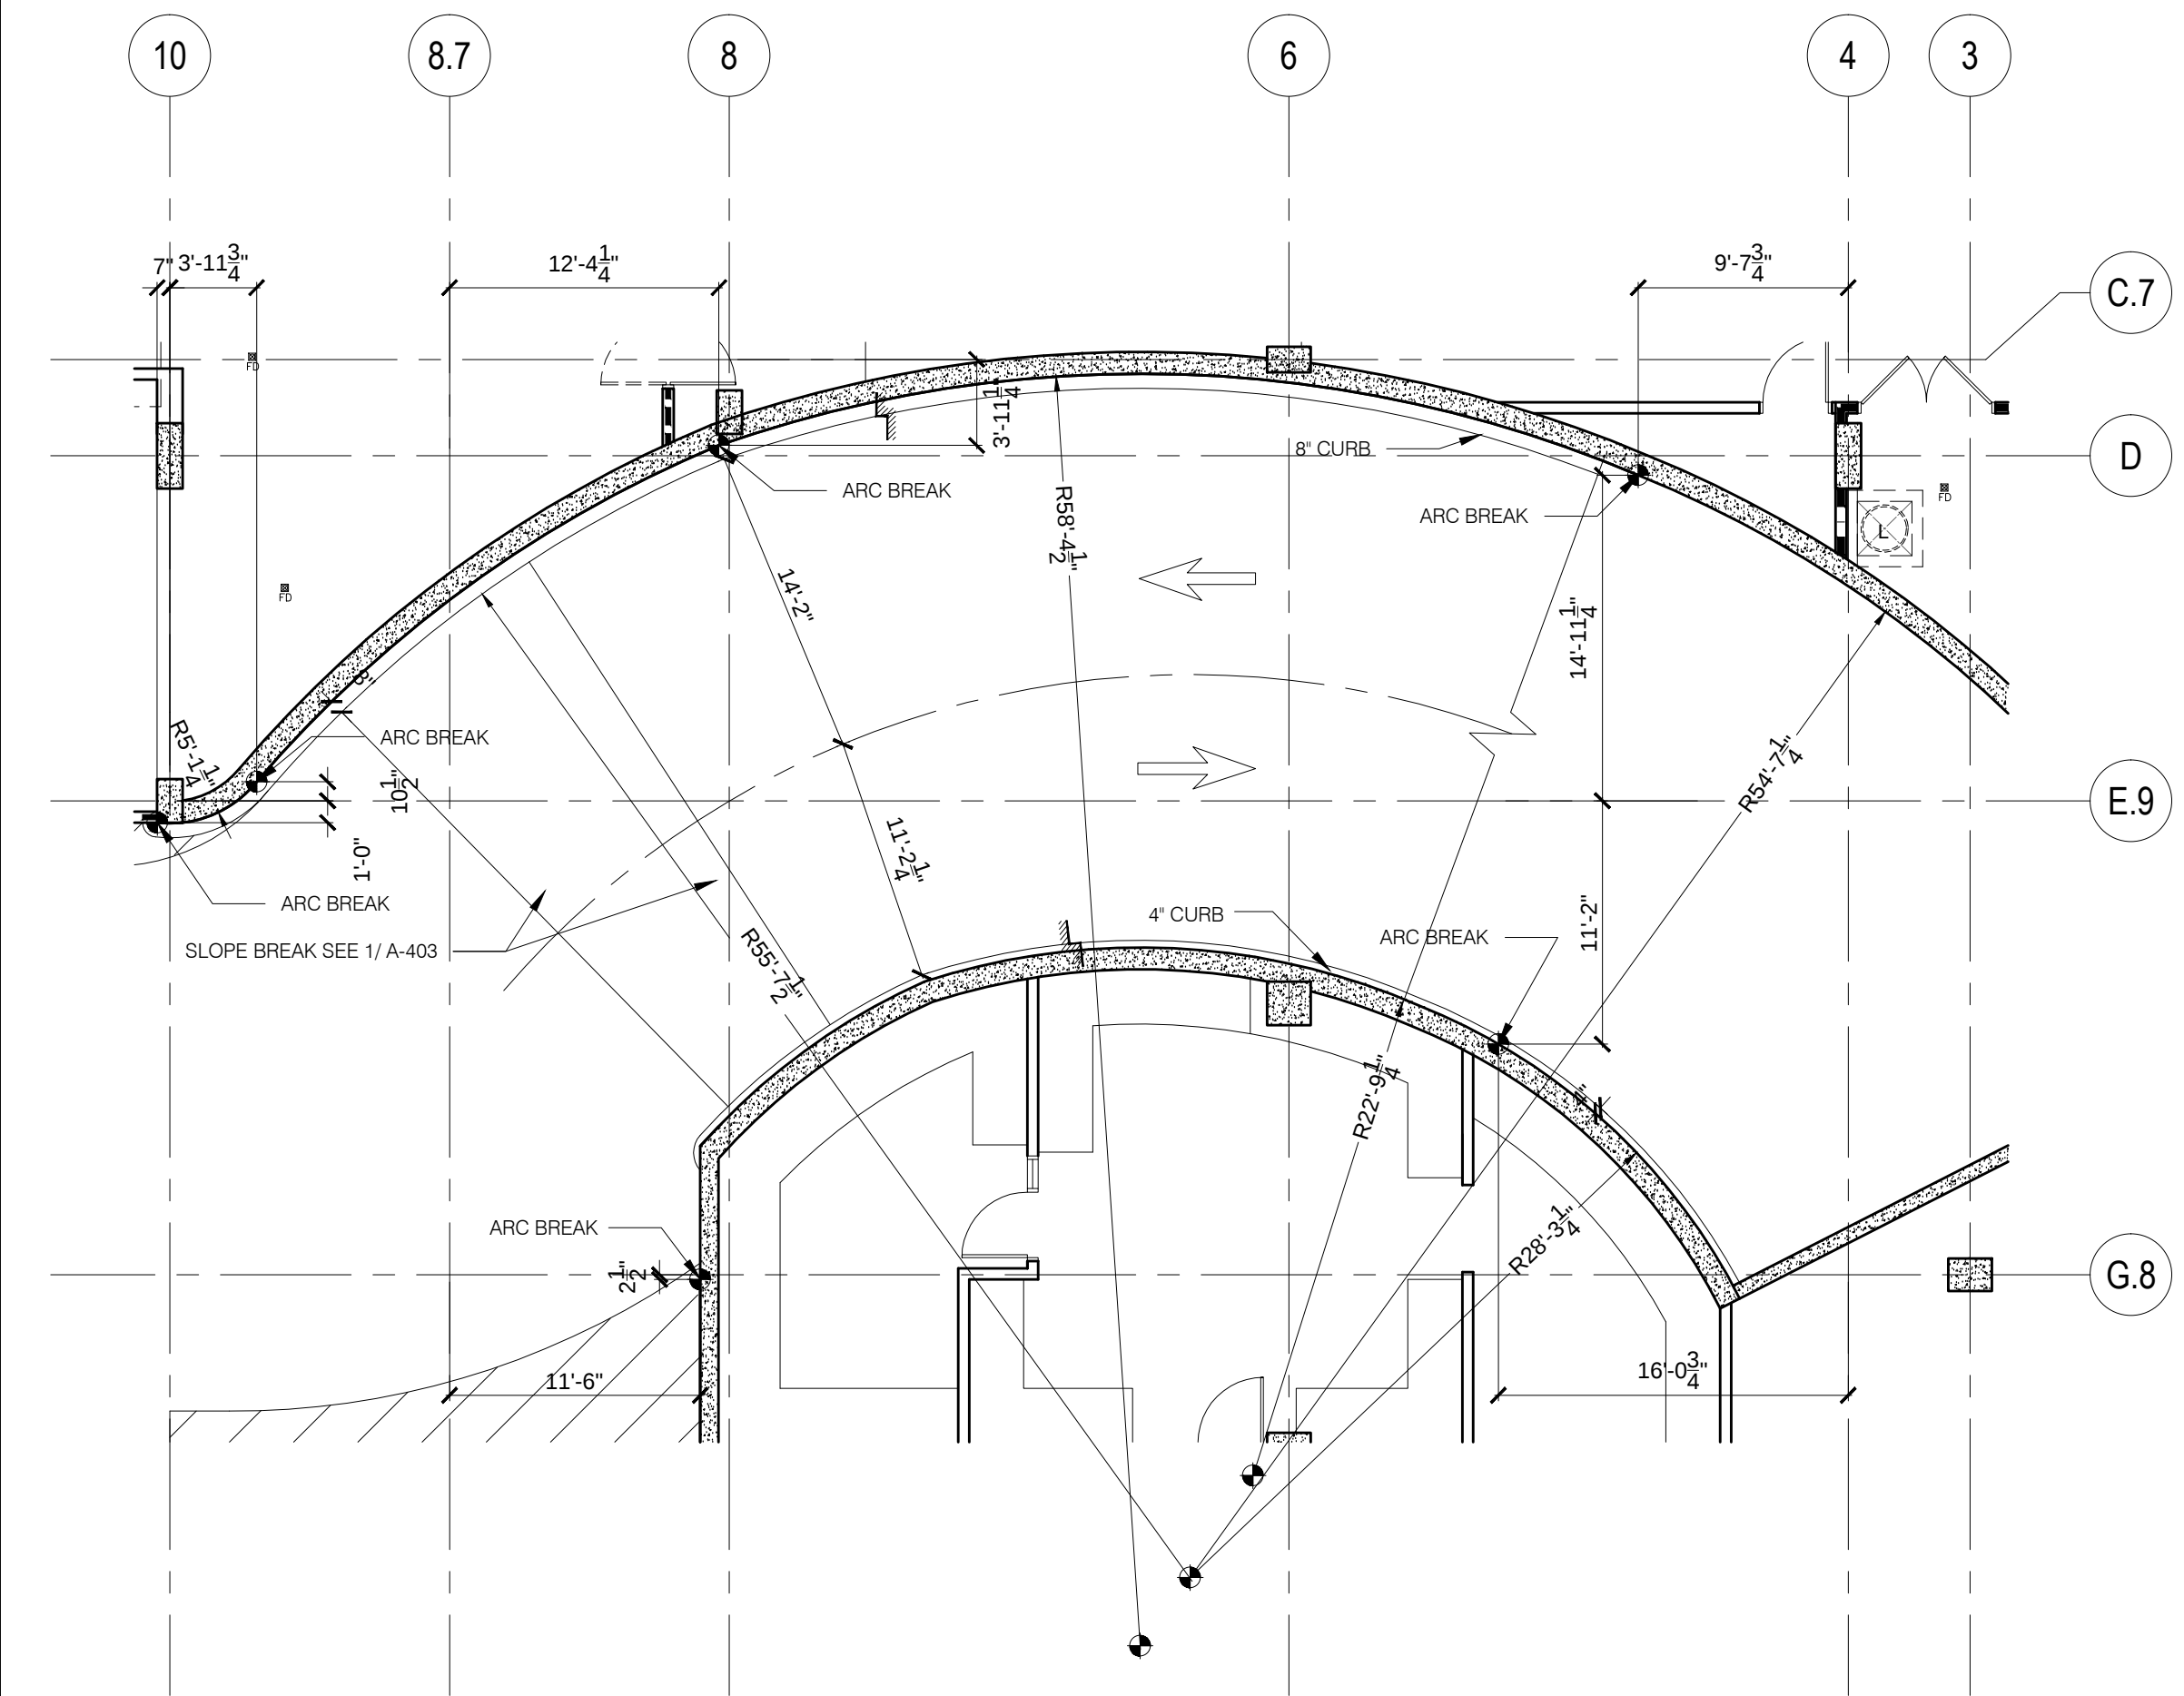

ENLARGED PLAN, VEHICLE ACCESS RAMP AT P1

1/8" = 1'-0"

2

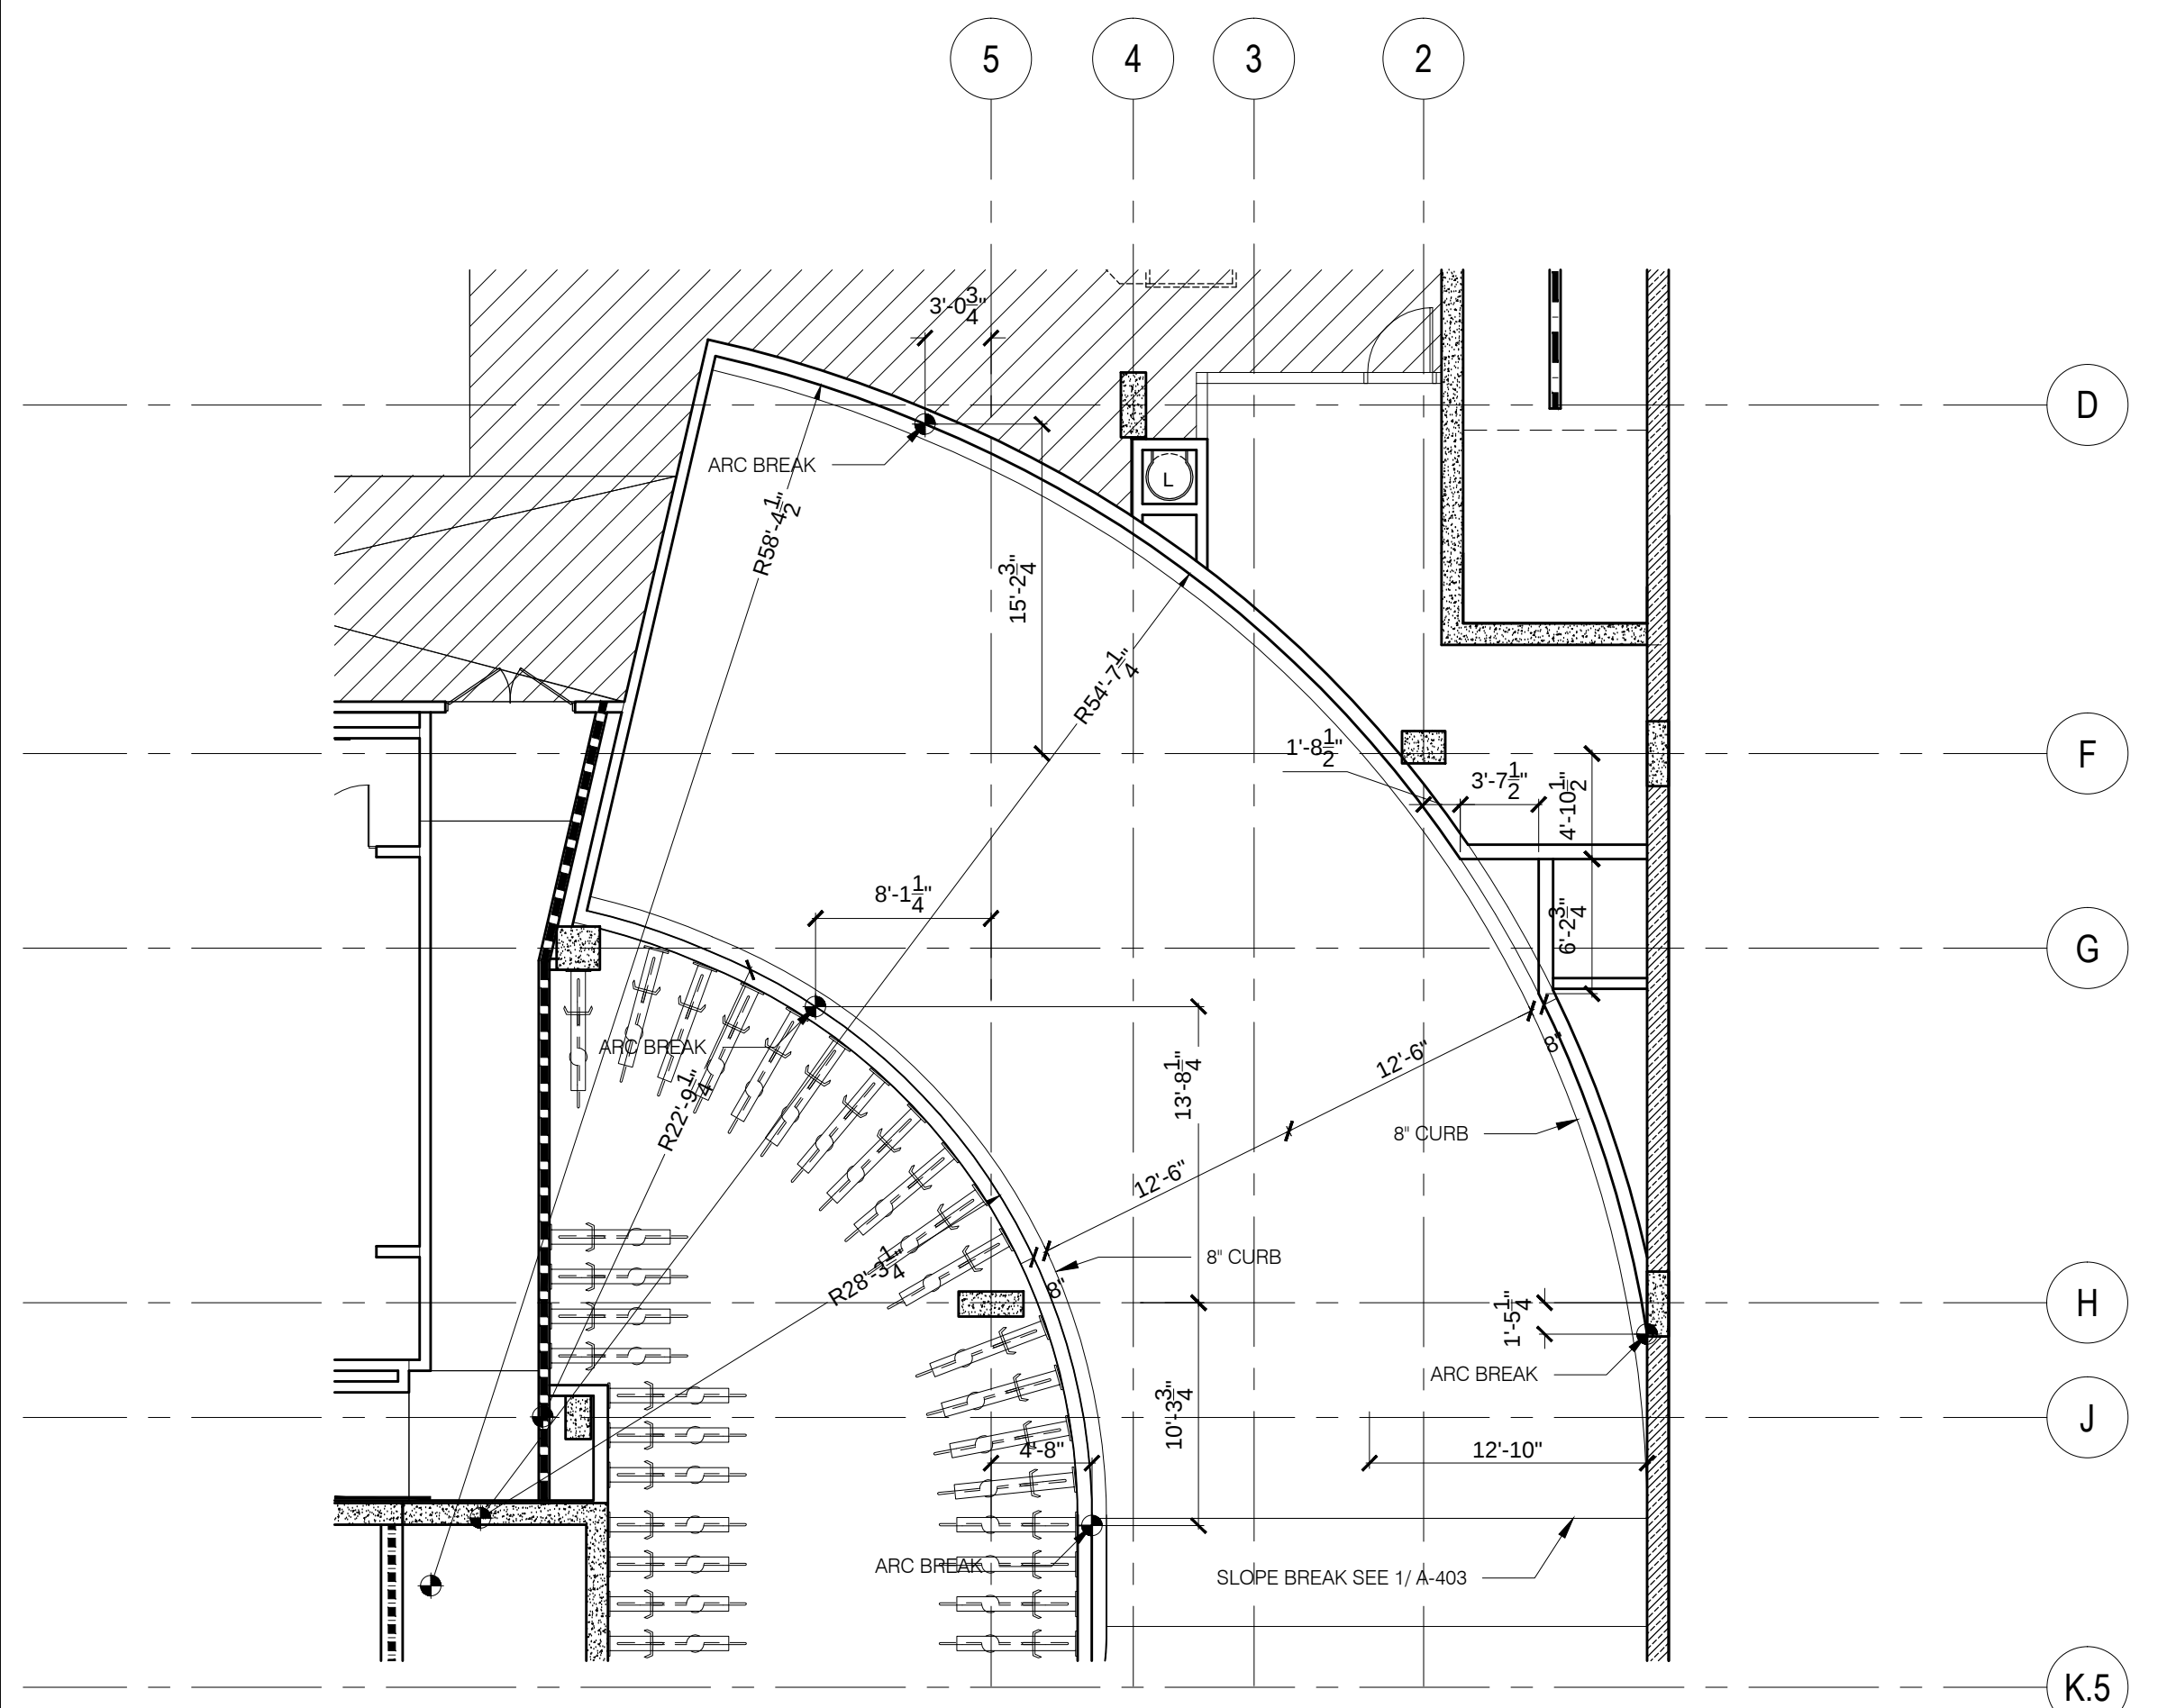

ENLARGED PLAN, VEHICLE ACCESS RAMP AT GROUND

1/8" = 1'-0"

1

DESIGNED BY	DATE	REVISION
HA	05/07/2013	REVISION 02
HA	06/04/2013	REVISION 03
HA	06/29/2013	REVISION 04
HA	06/27/2013	REVISION 05



howard laks architects
1545 lincoln street
santa monica, ca 90401
voice : 310-393-4455
fax : 310-393-2230

CONSULTANTS

710 WILSHIRE BOULEVARD
MIXED-USE HOTEL PROJECT
SANTA MONICA - CALIFORNIA, 90401
ENLARGED PLAN, VEHICLE ACCESS

DRAWN	SC
CHECKED	HLA
APPROVED	-
SCALE	AS NOTED
SHEET	

A-408

DATE	June 25, 2013
PROJECT NUMBER	HLA 0000000-00000