



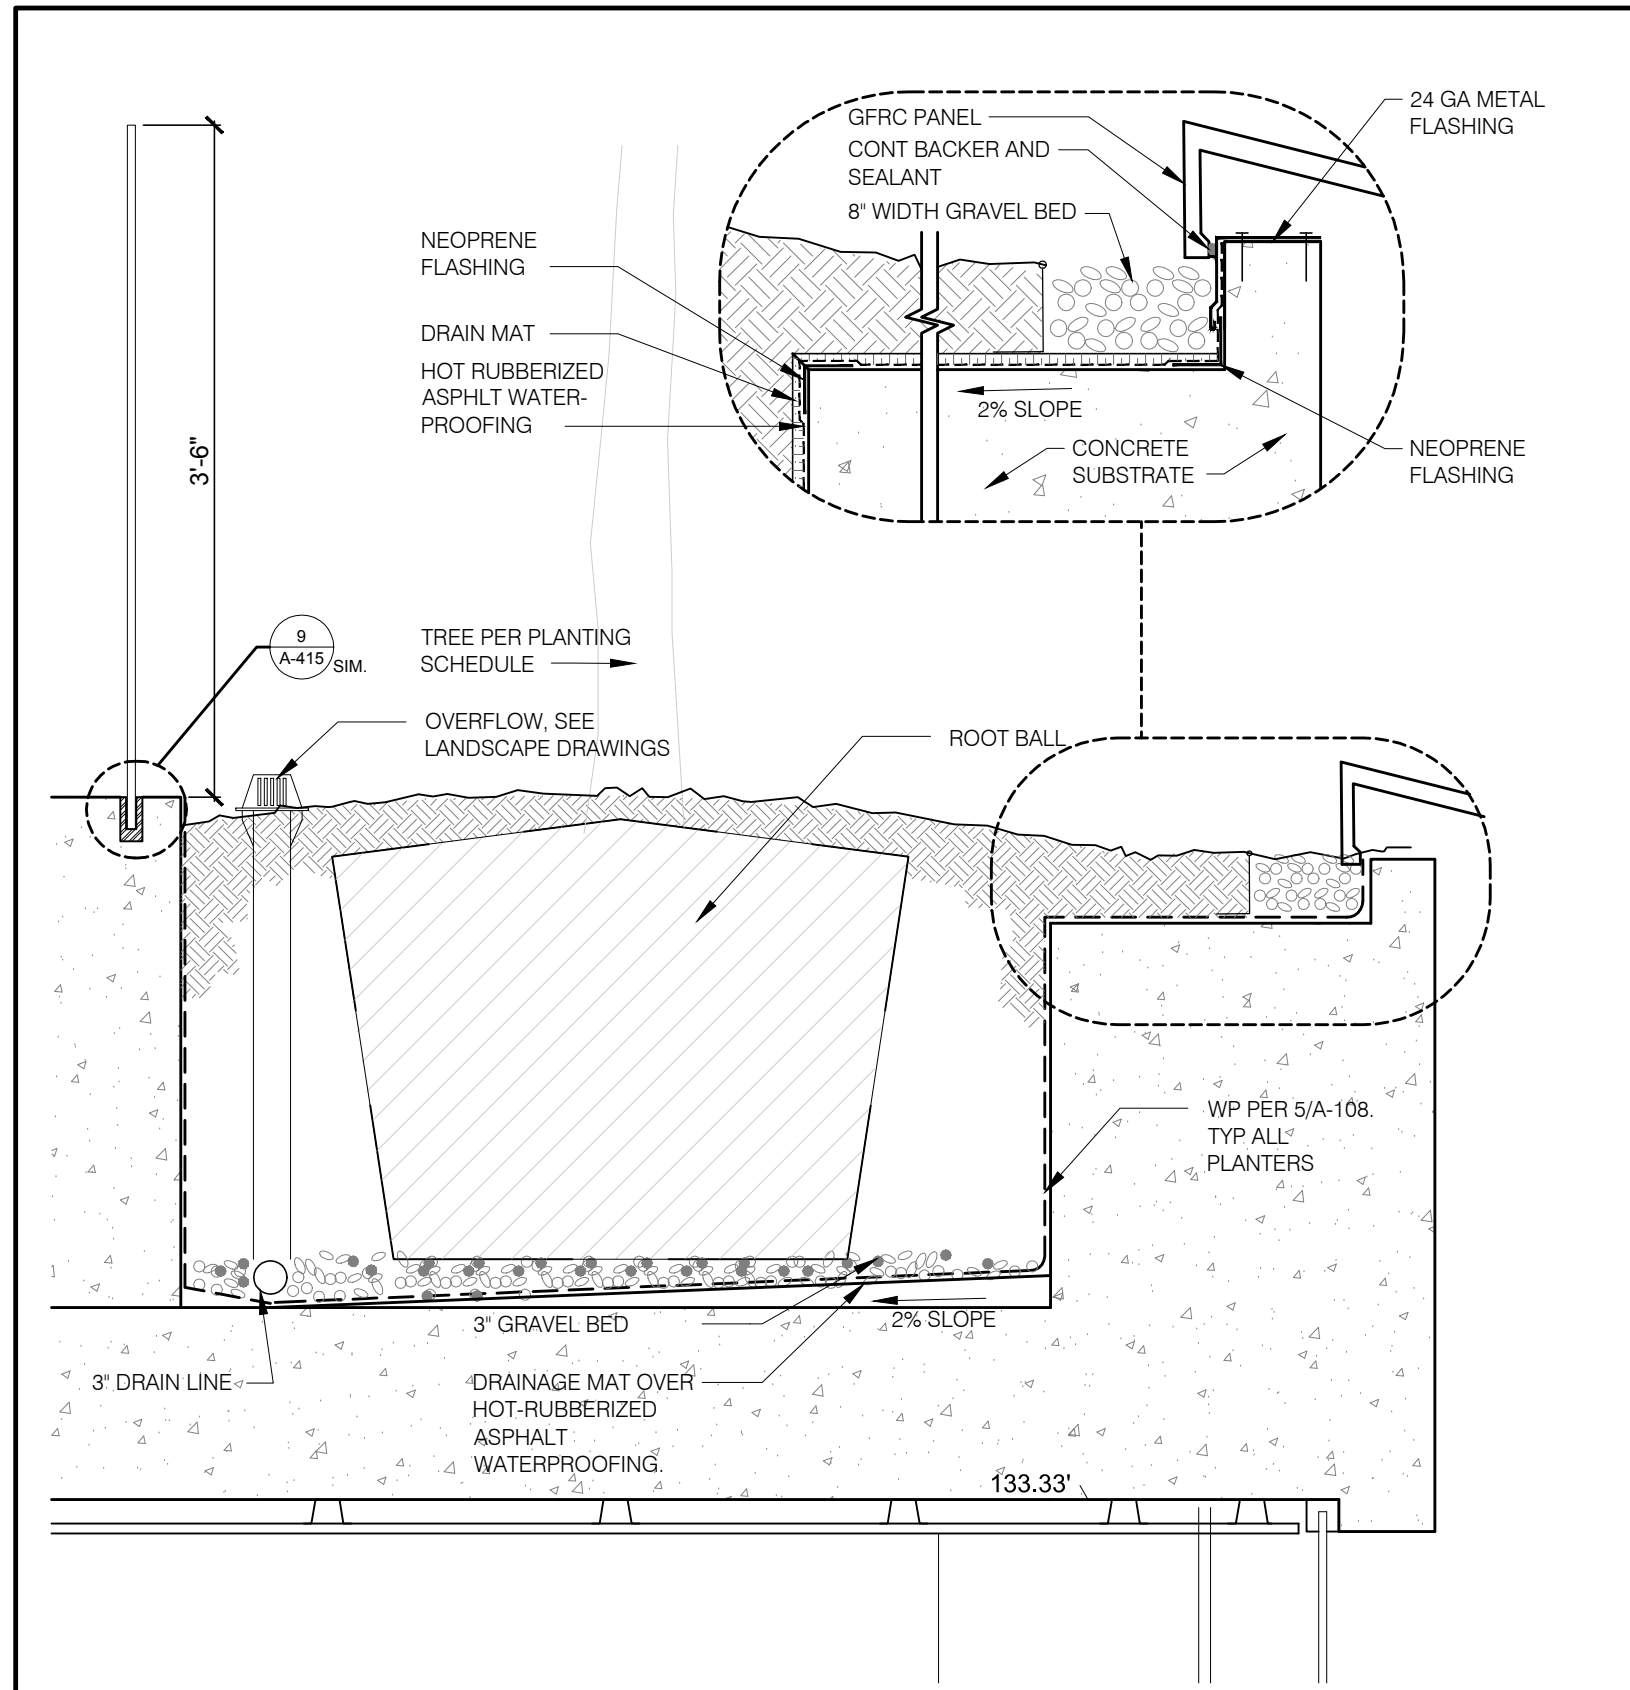

PARAPET AT EDGE WITH PLANTER
2ND FLOOR PODIUM CANOPY

1" = 1'-0"


8

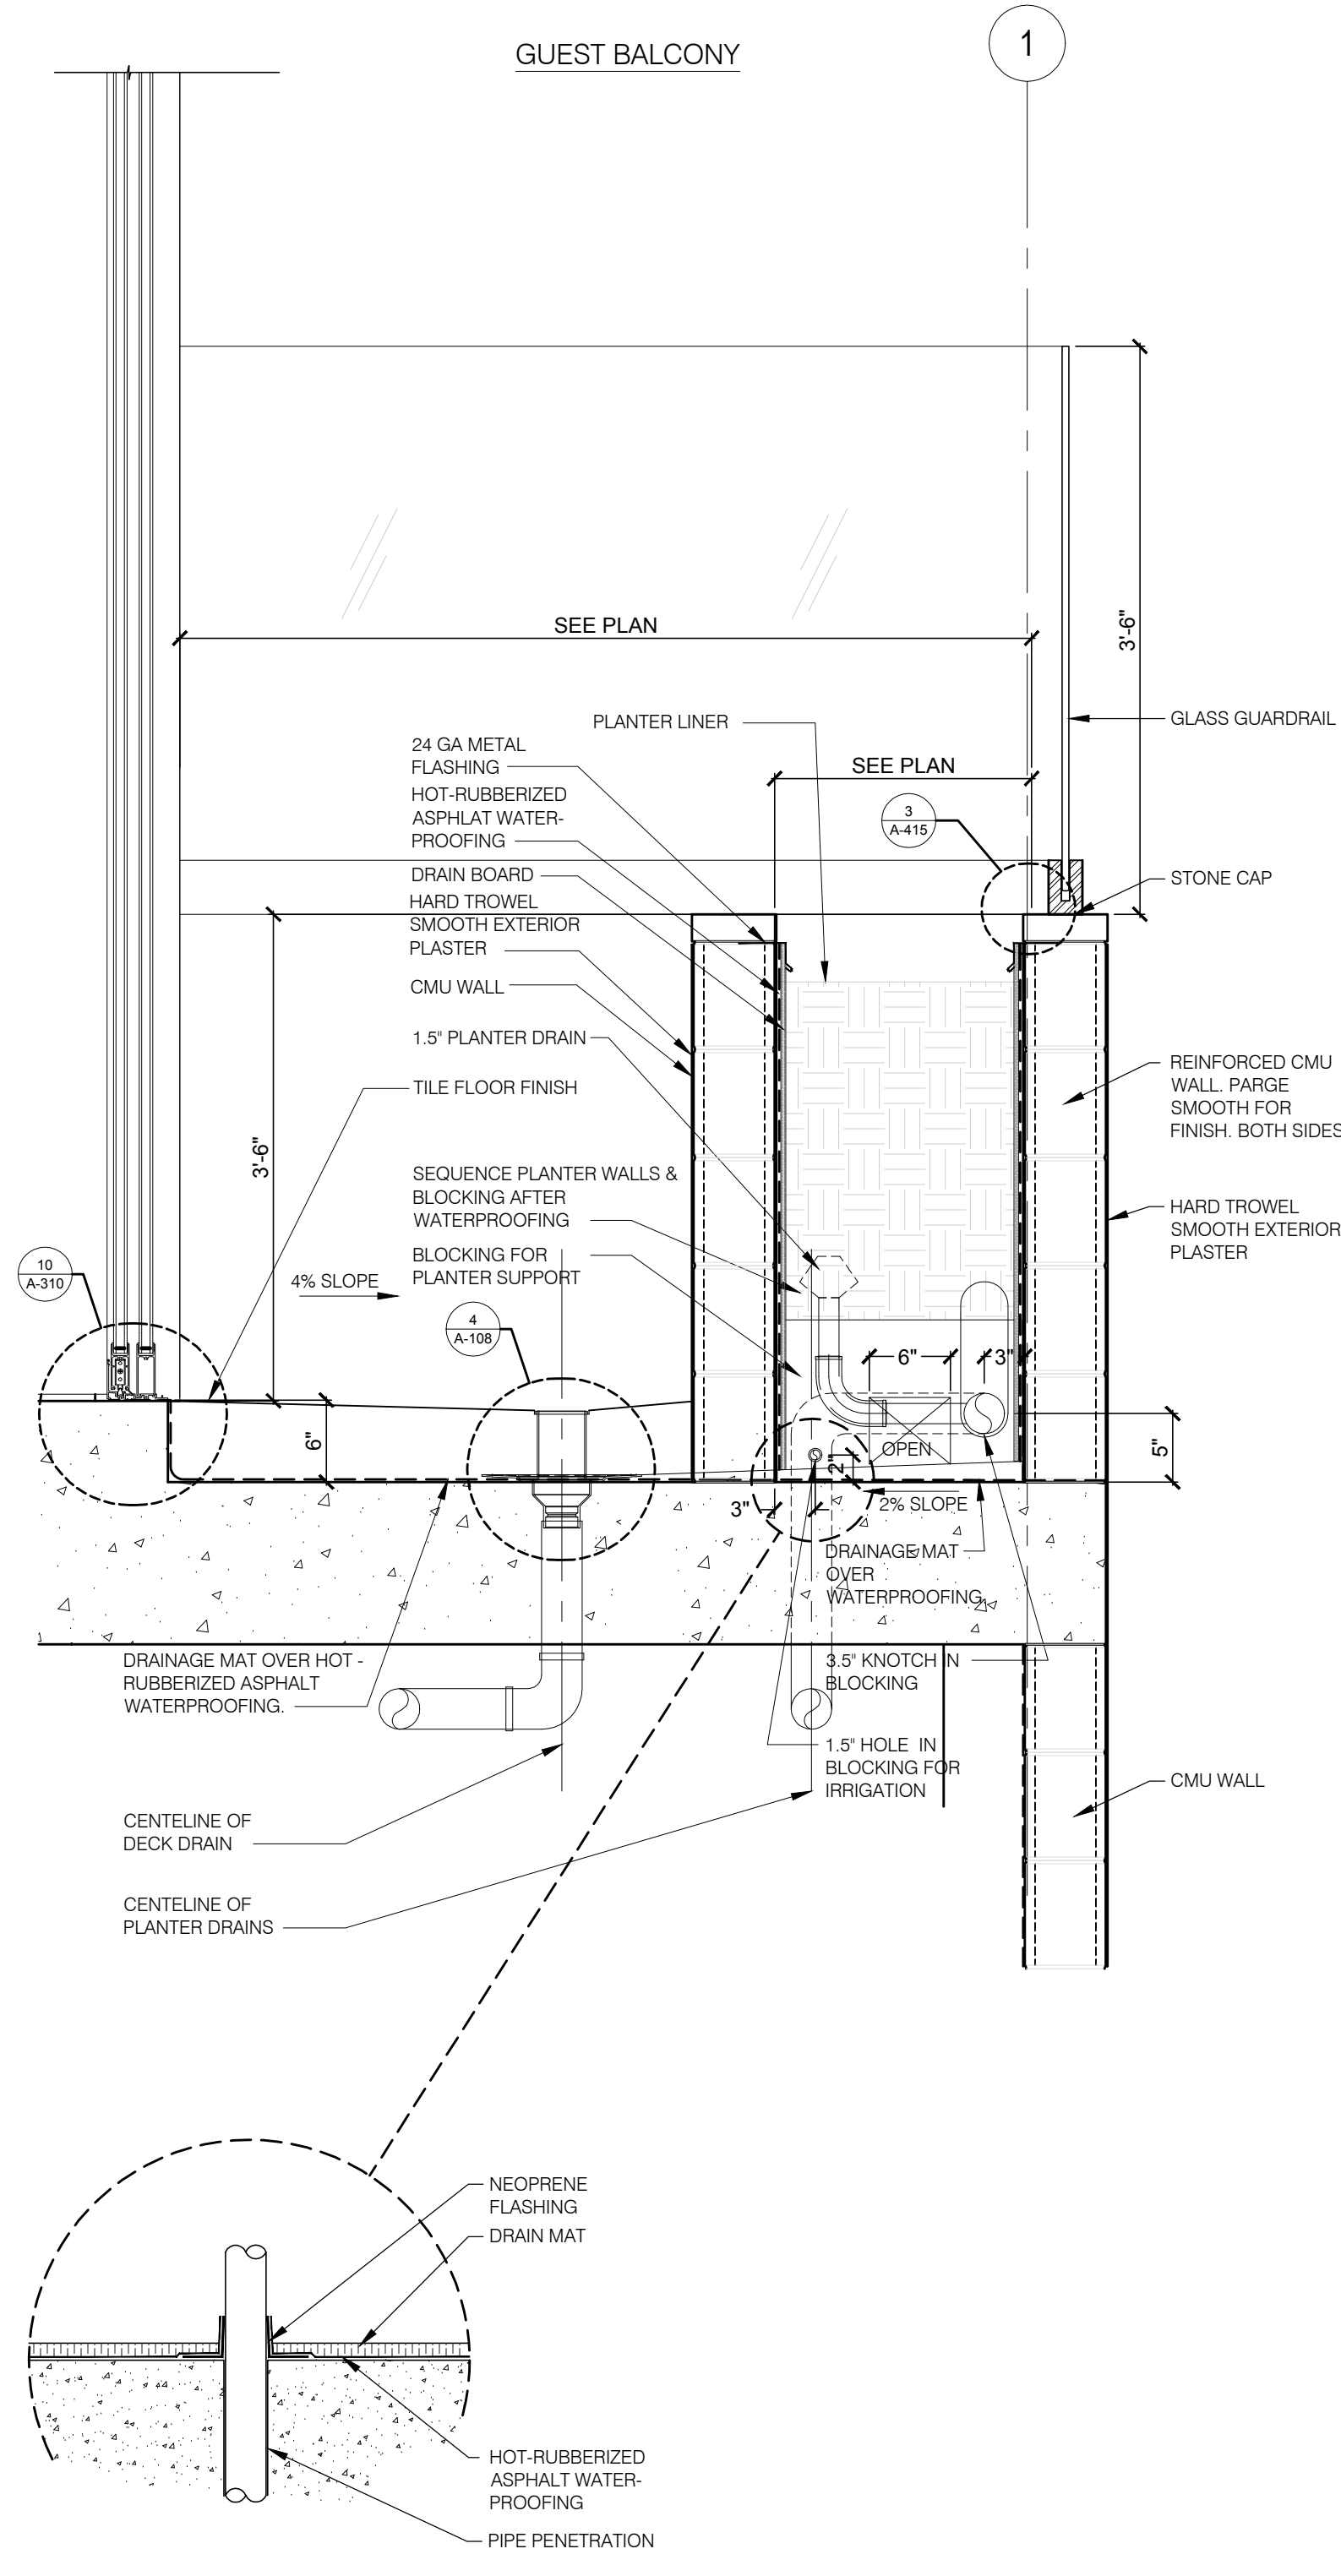

PARAPET AT GUEST BALCONY
2ND FLOOR

1" = 1'-0"


6

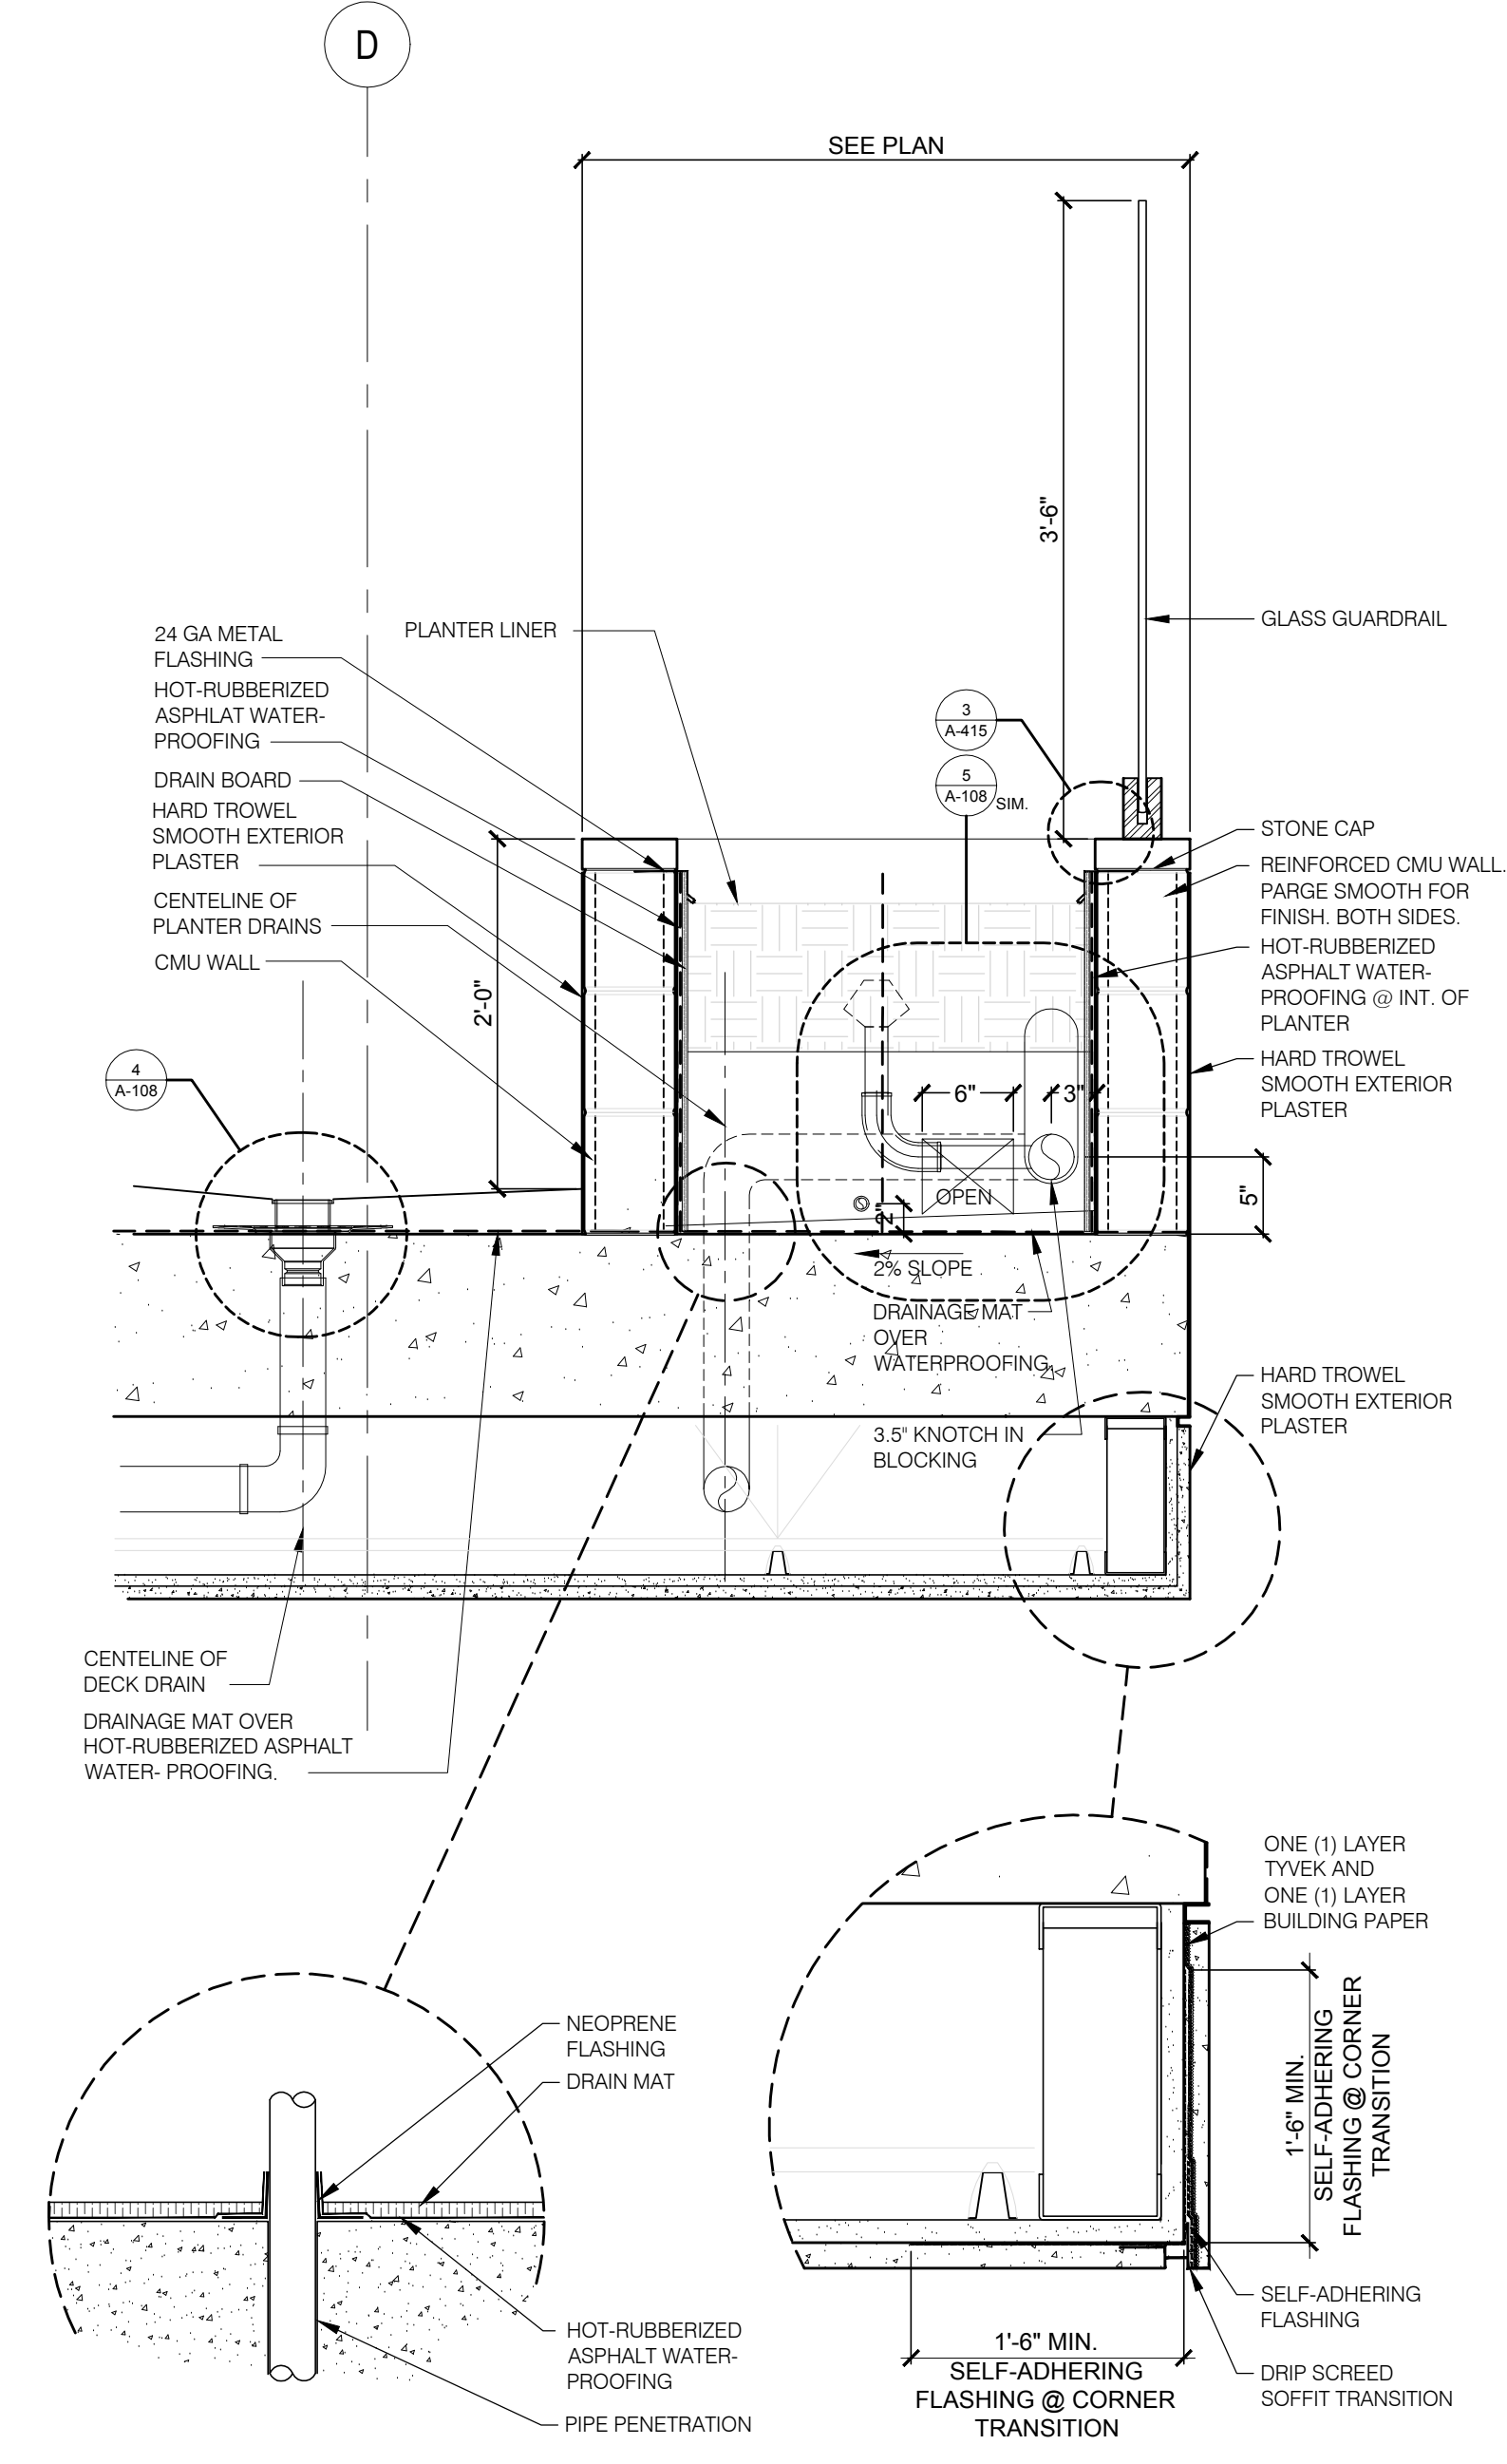

PLANTER AT TERRACE
LEVELS 2 - 6

1" = 1'-0"


3

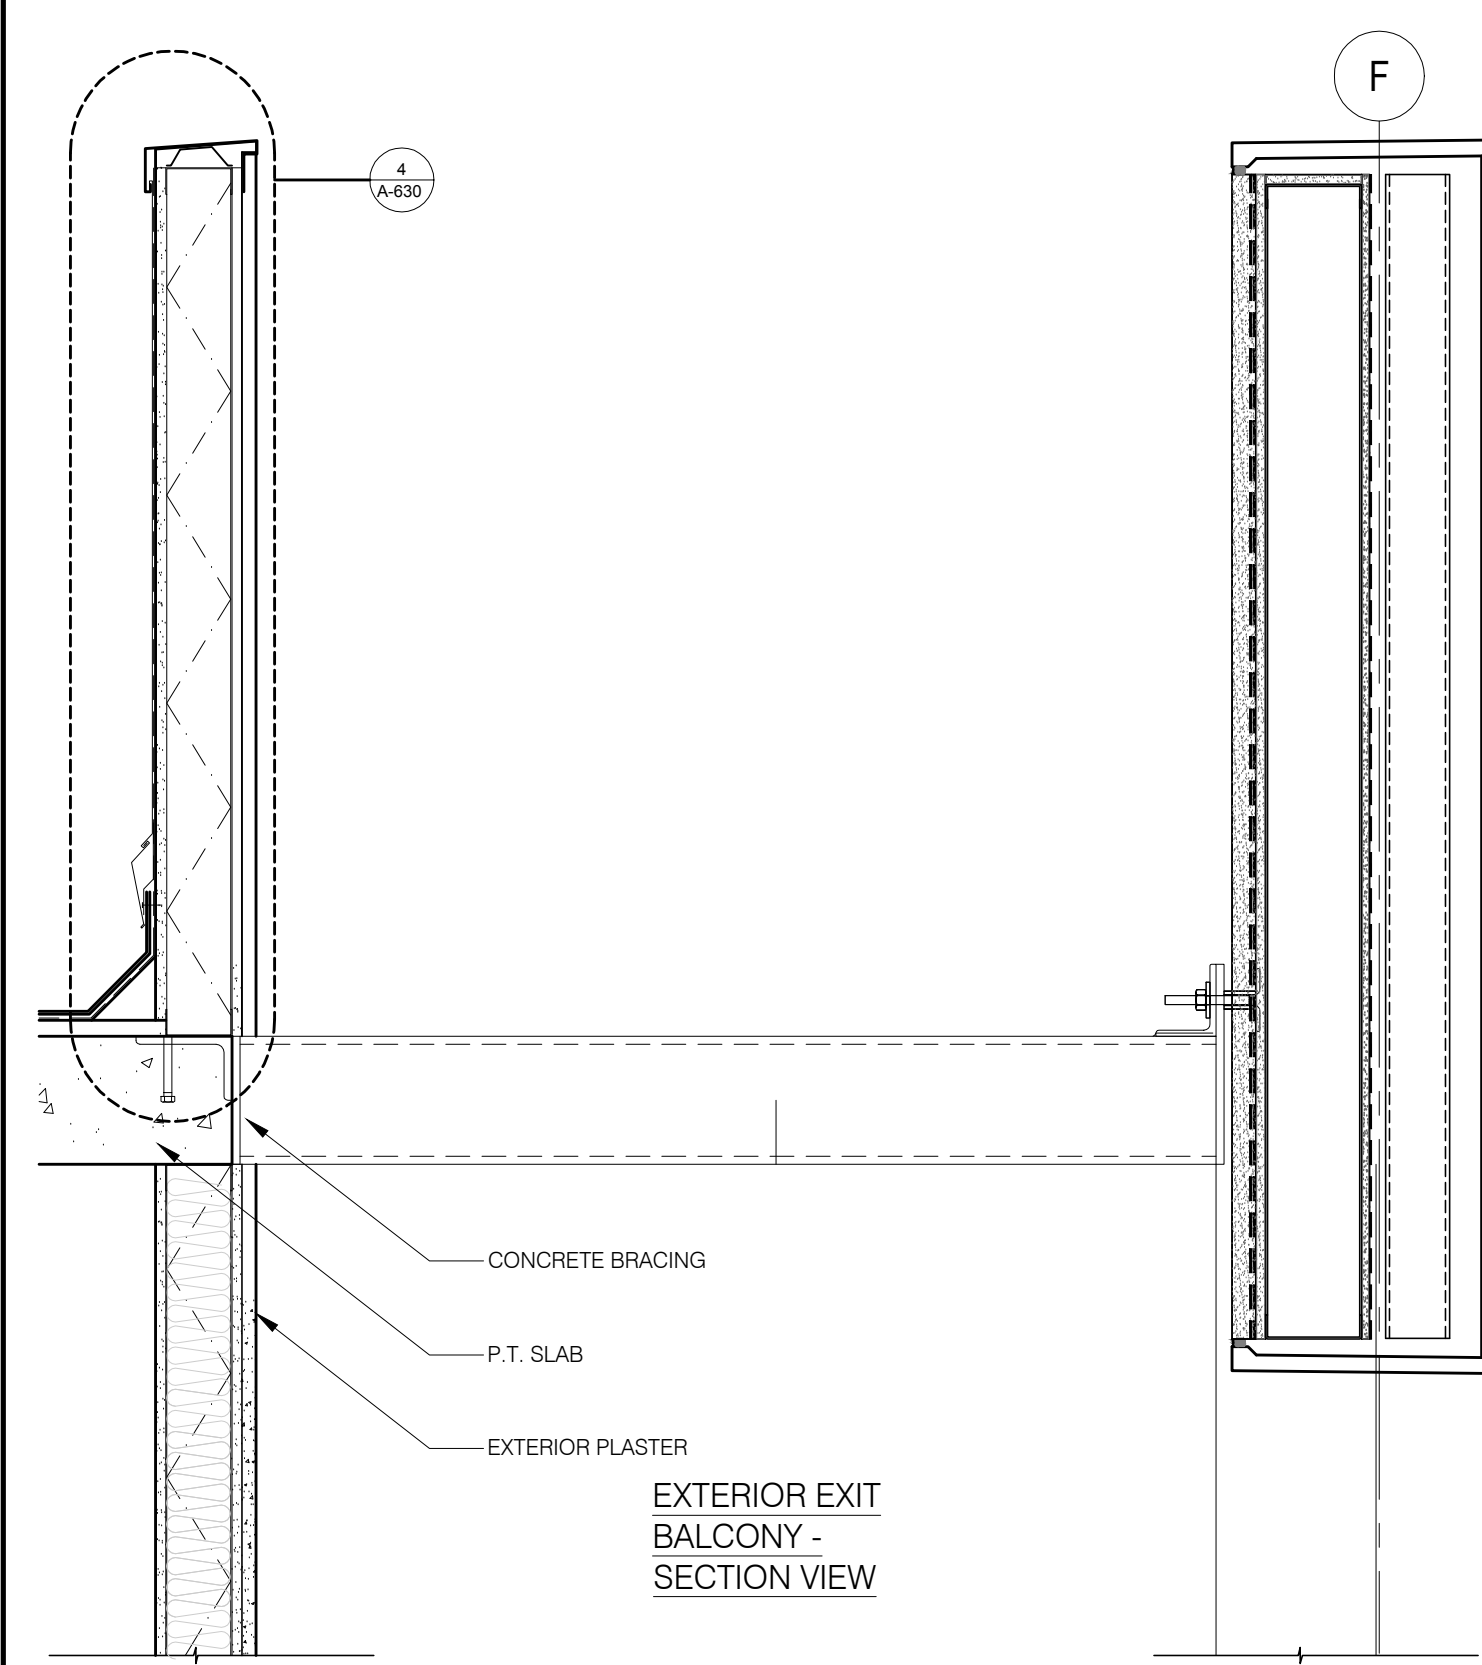

EXIT BALCONY AT 6TH FL

1" = 1'-0"

2

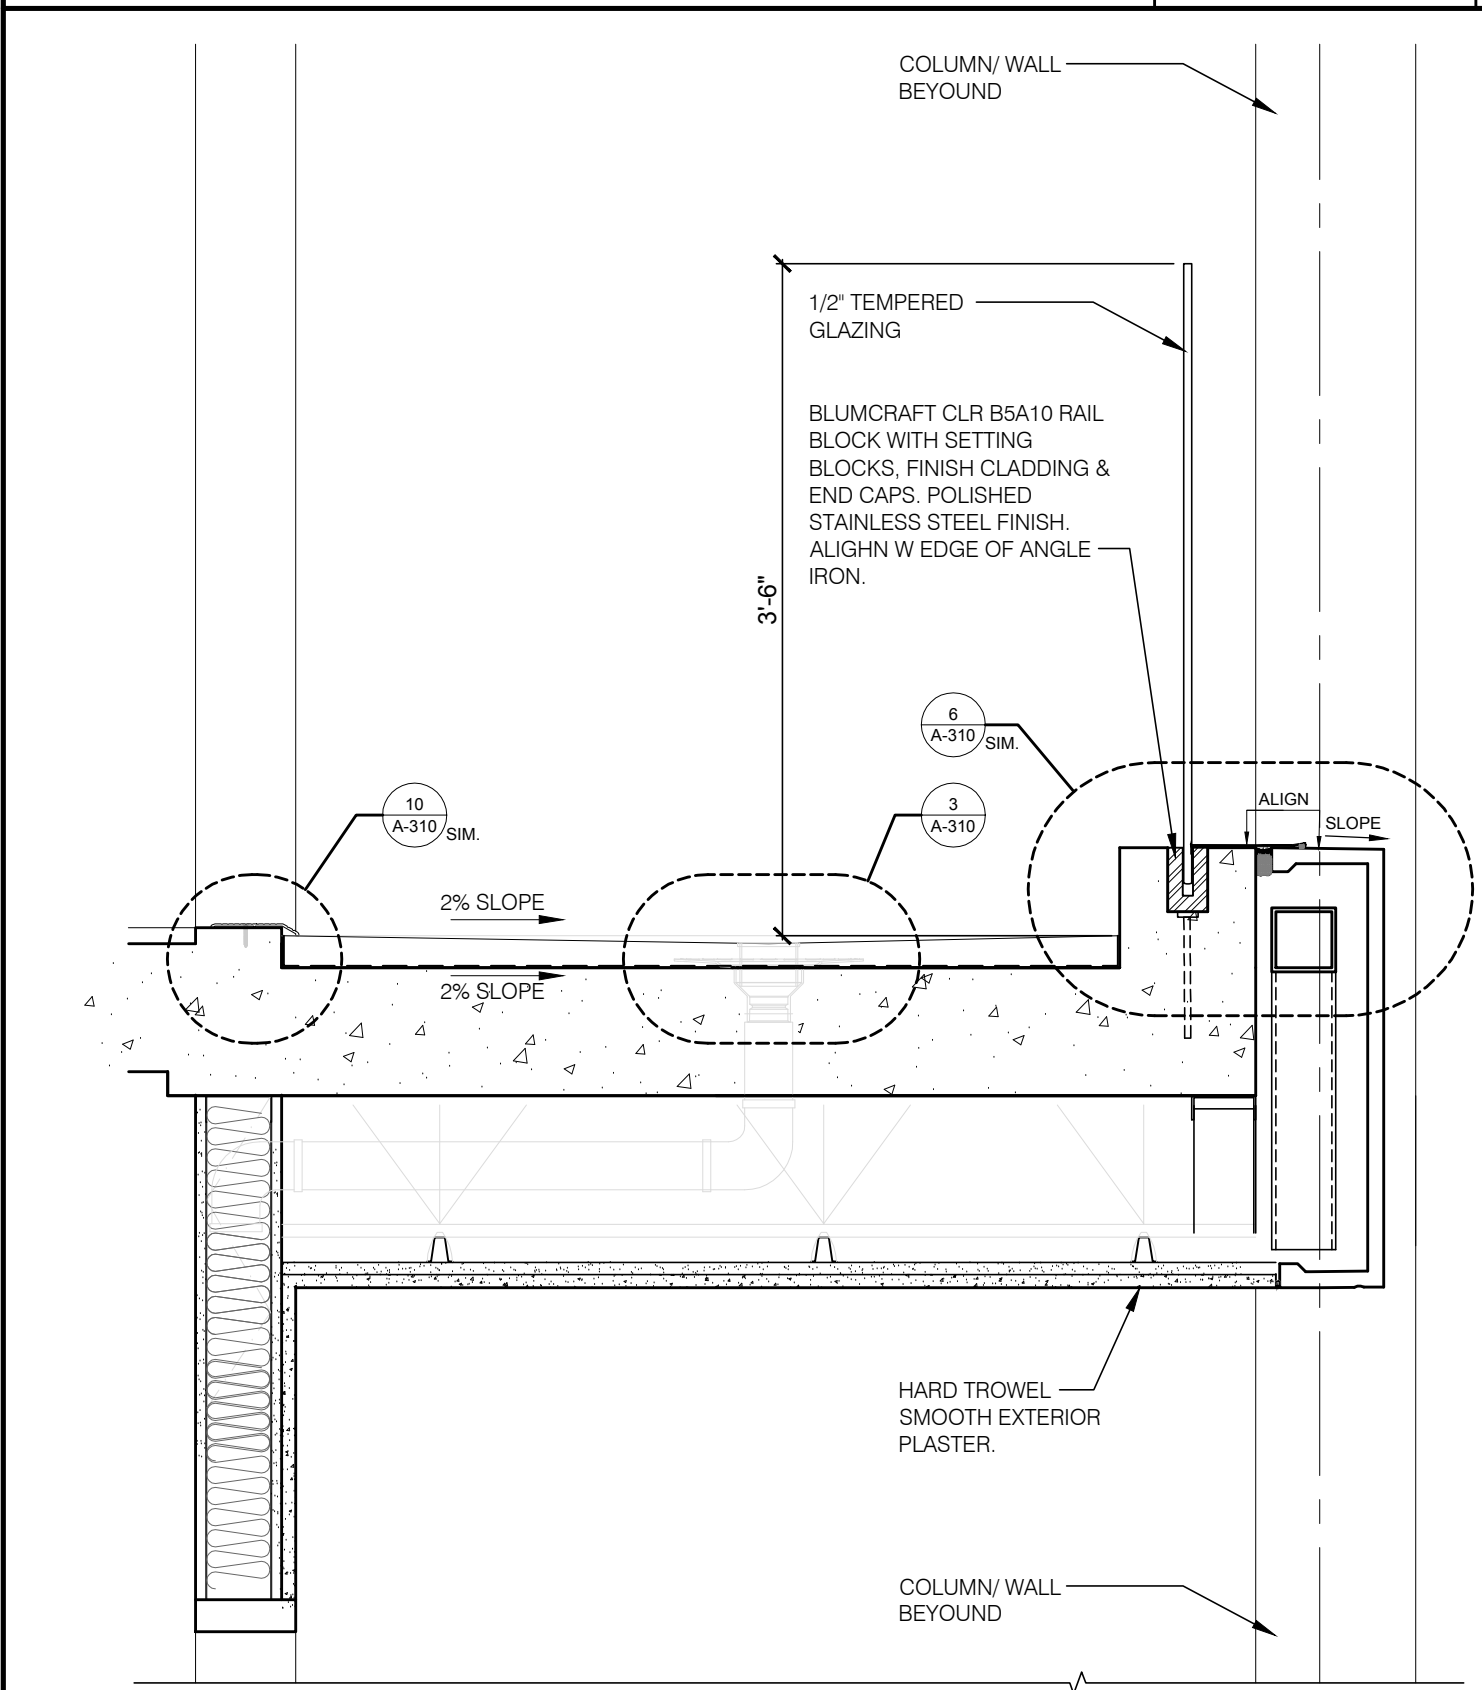

GLASS GUARDRAIL - EXIT BALCONY
LEVEL 2-6

1" = 1'-0"

1

REVISION	DATE	DESCRIPTION
1	05/07/2013	MEETING 02
2	09/04/2013	MEETING 03
3	10/29/2013	MEETING 04
4	05/27/2016	MEETING 05



howard laks architects

1545 lincoln street
santa monica, ca 90401

voice : 310-393-4465
fax : 310-393-2230

CONSULTANTS

710 WILSHIRE BOULEVARD
MIXED-USE HOTEL PROJECT
SANTA MONICA - CALIFORNIA 90401

PARAPET & BALCONY DETAILS

DRAWN	SC
CHECKED	HLA
APPROVED	-
SCALE	AS NOTED
SHEET	A-410
DATE	June 25, 2013
PROJECT NUMBER	HLA 0000000-00000