




WINDOW JAMB DETAIL @  
CONCRETE COLUMN, TYPICAL

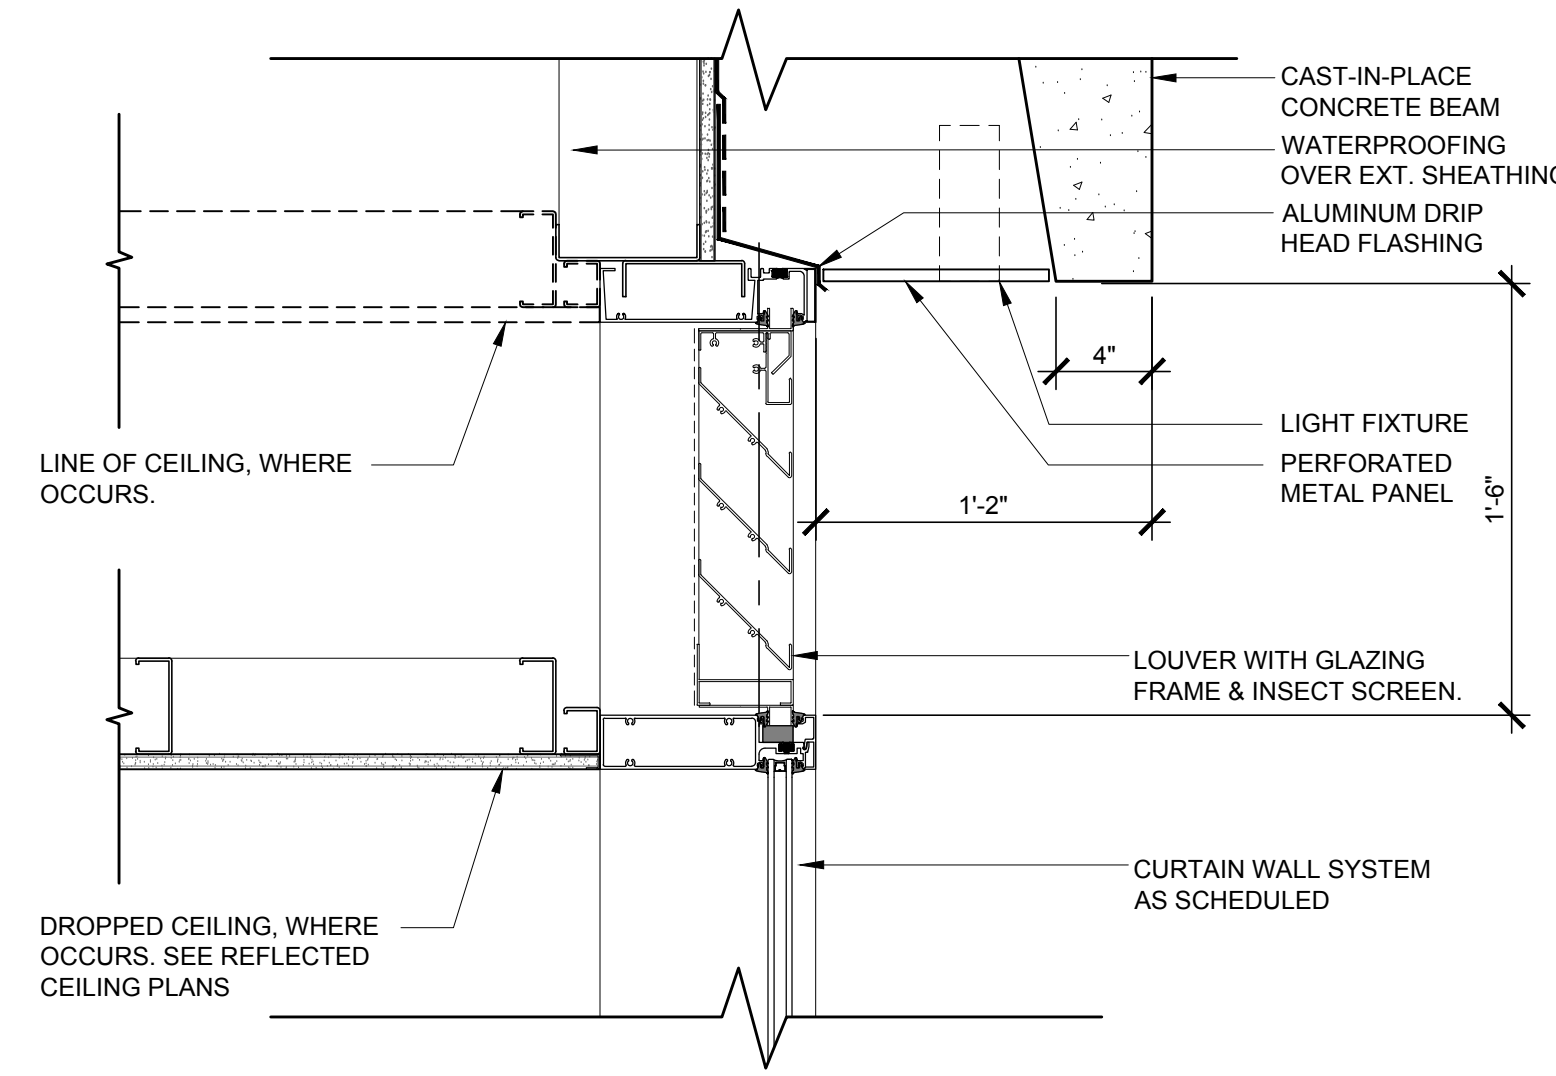


LOUVER @ CURTAIN WALL SYSTEM  
PODIUM LEVEL

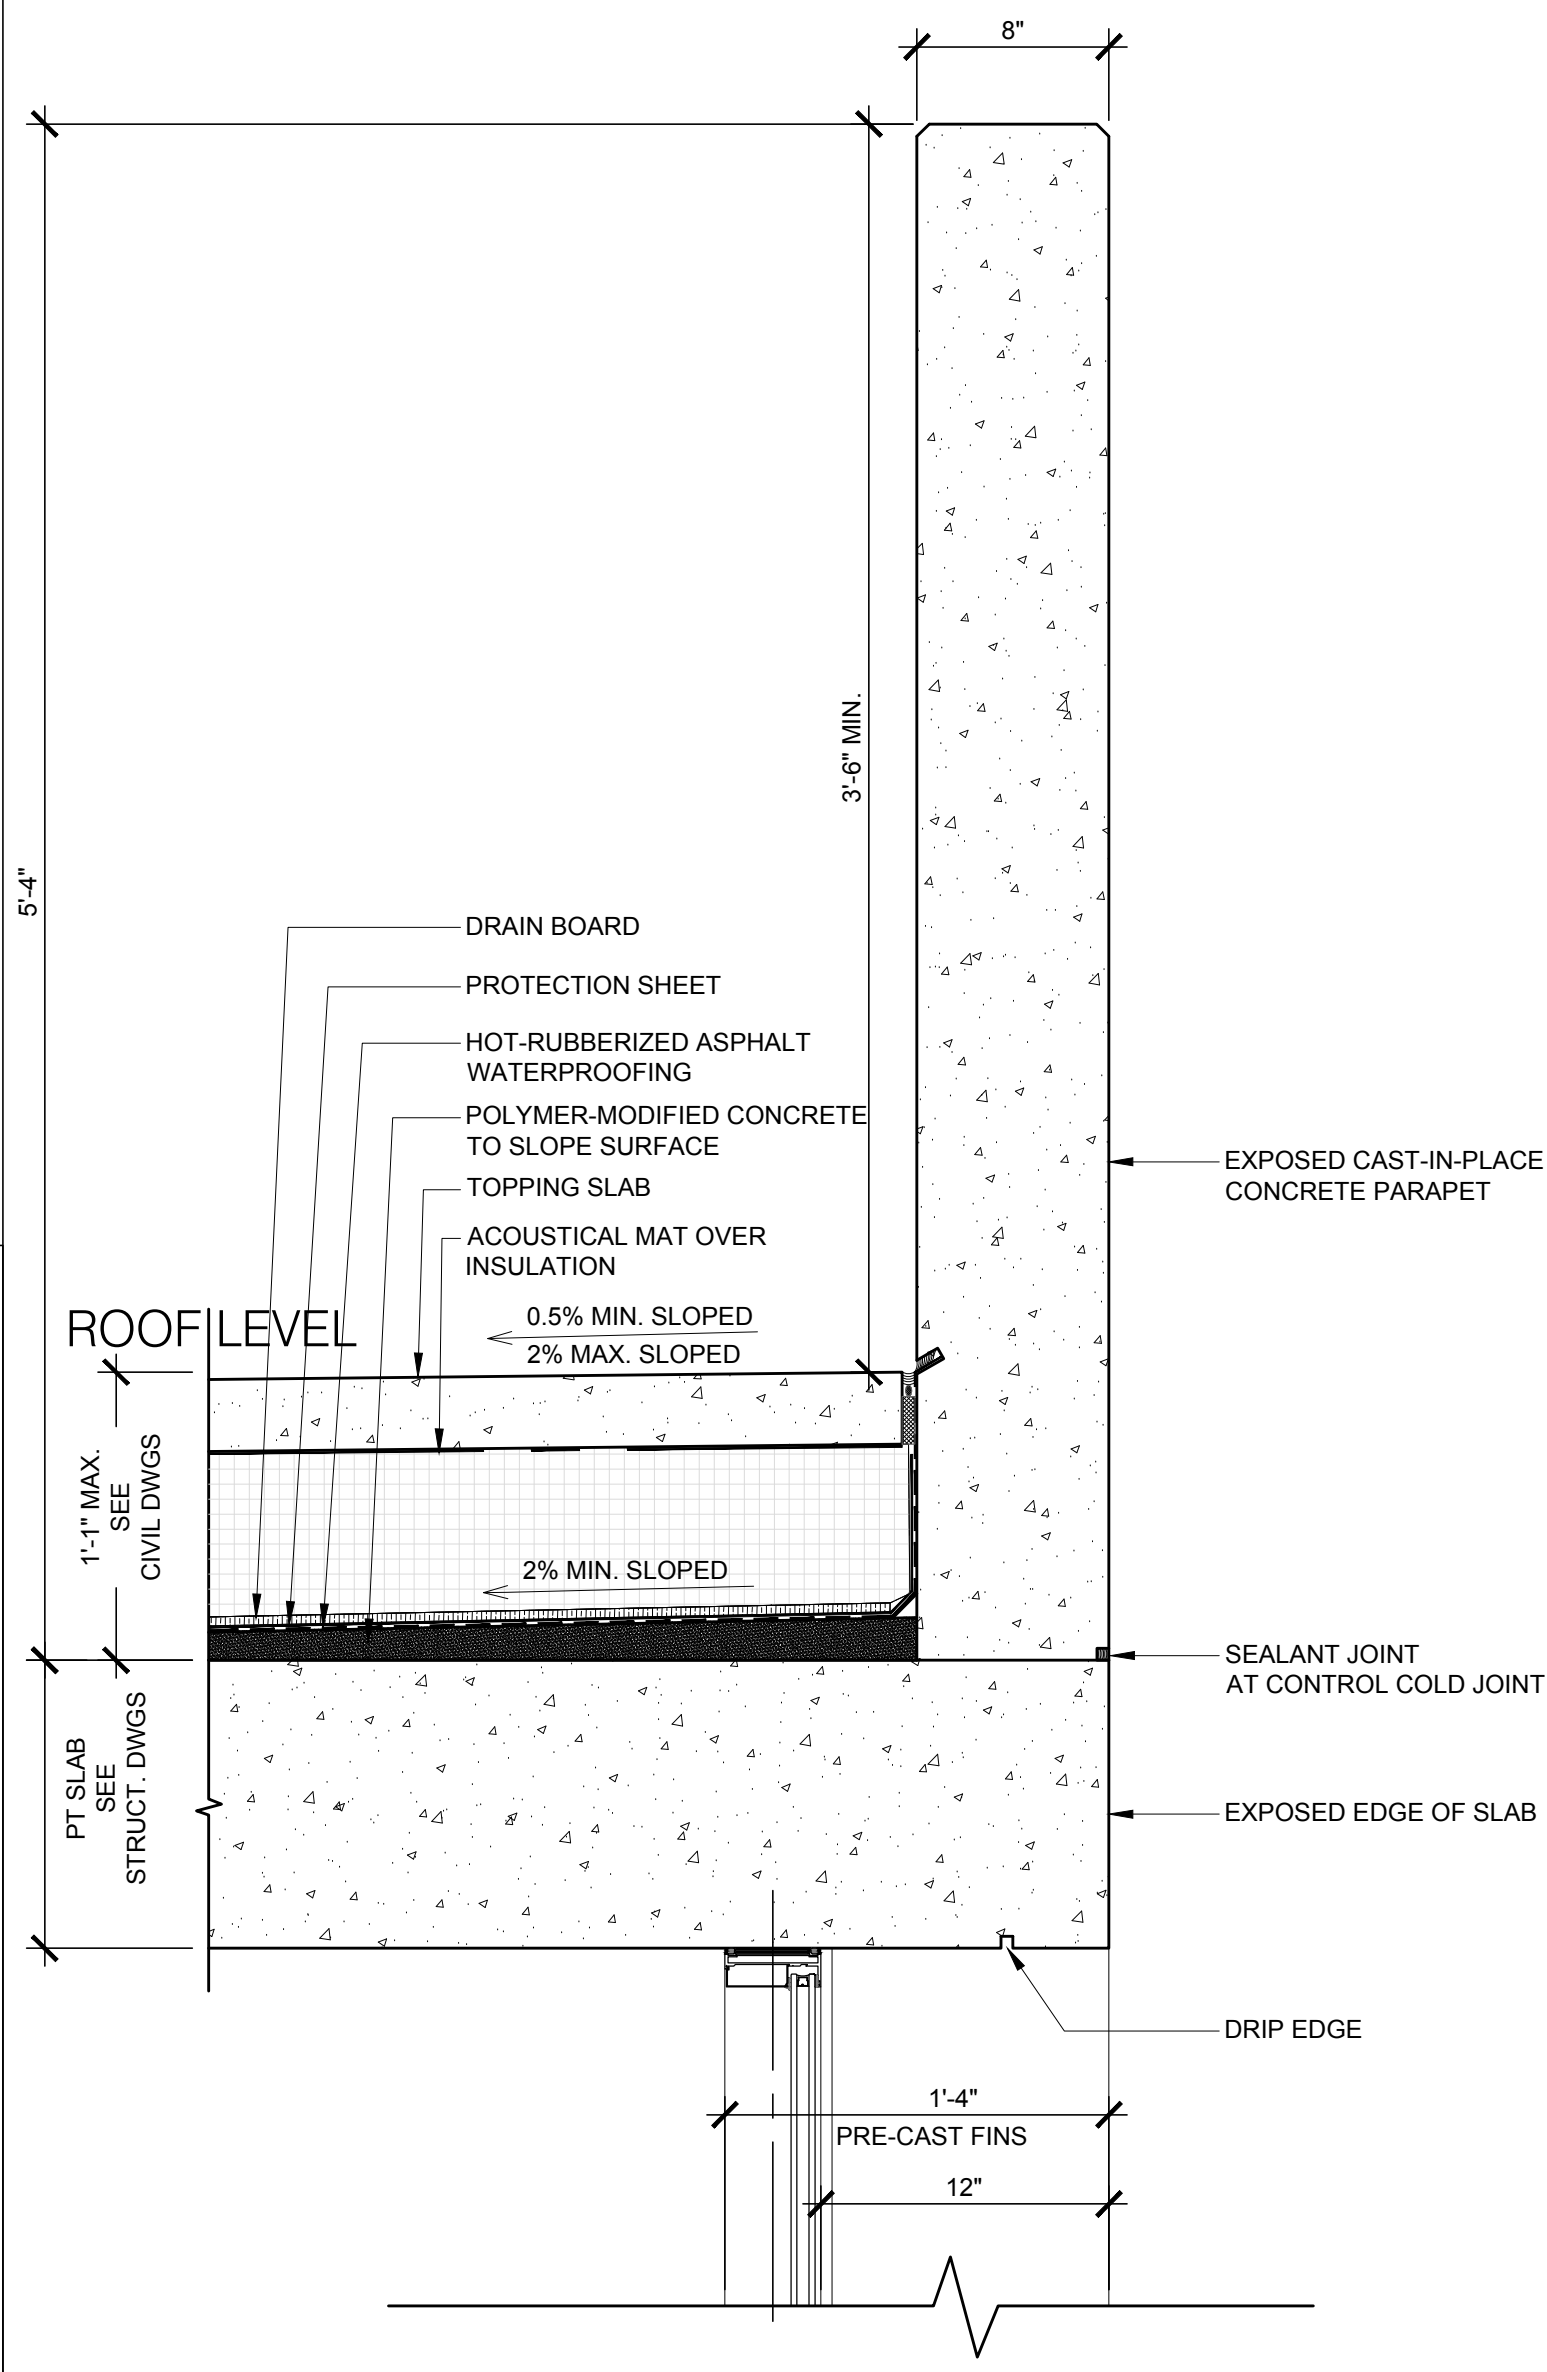


## WINDOW WALL SYSTEM ROOF PARAPET DETAIL

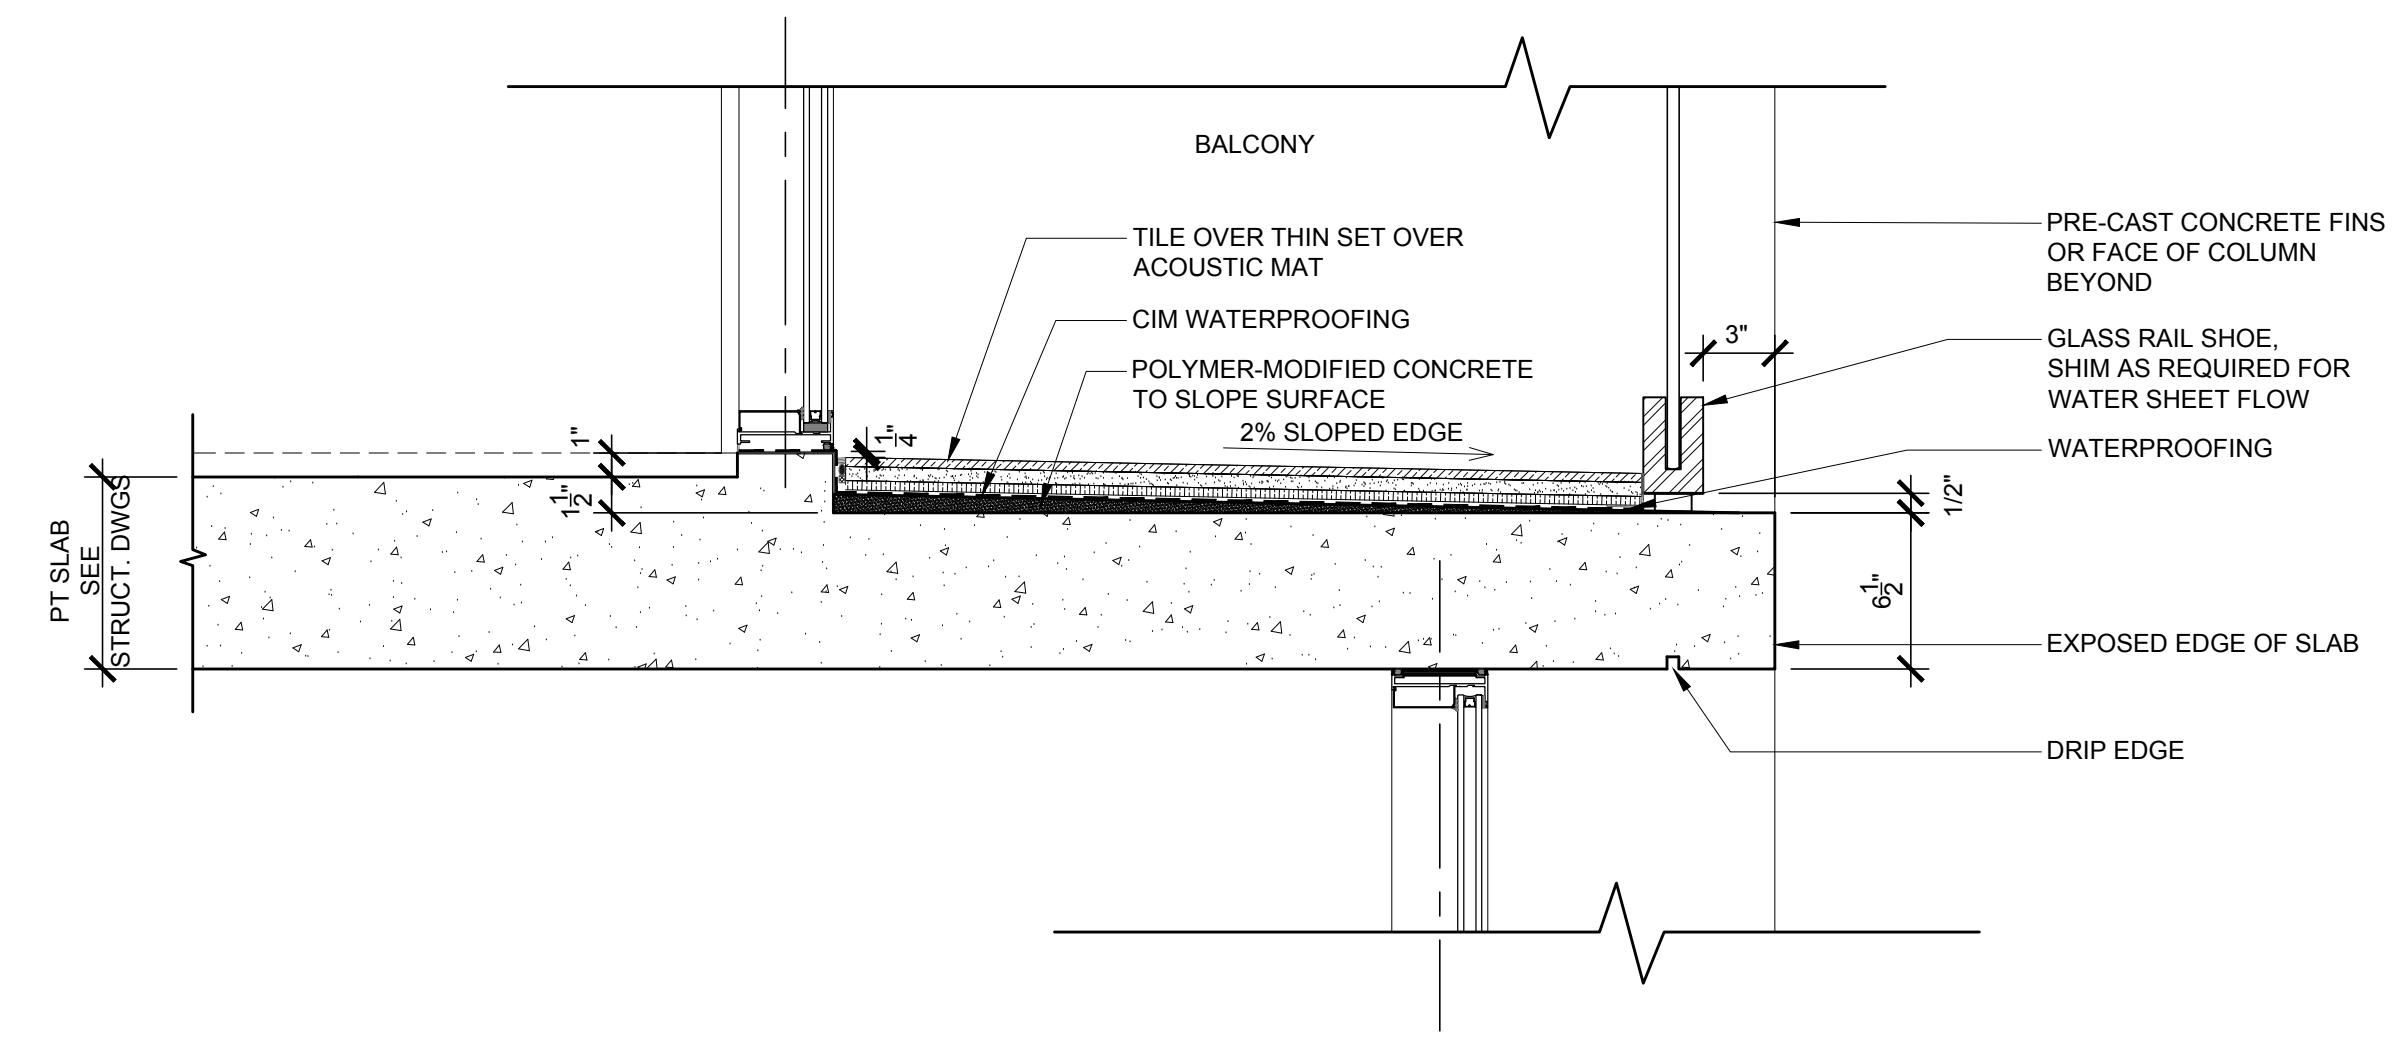


WINDOW WALL SYSTEM - BALCONY DETAIL  
TYPICAL AT LEVELS 3 TO 6

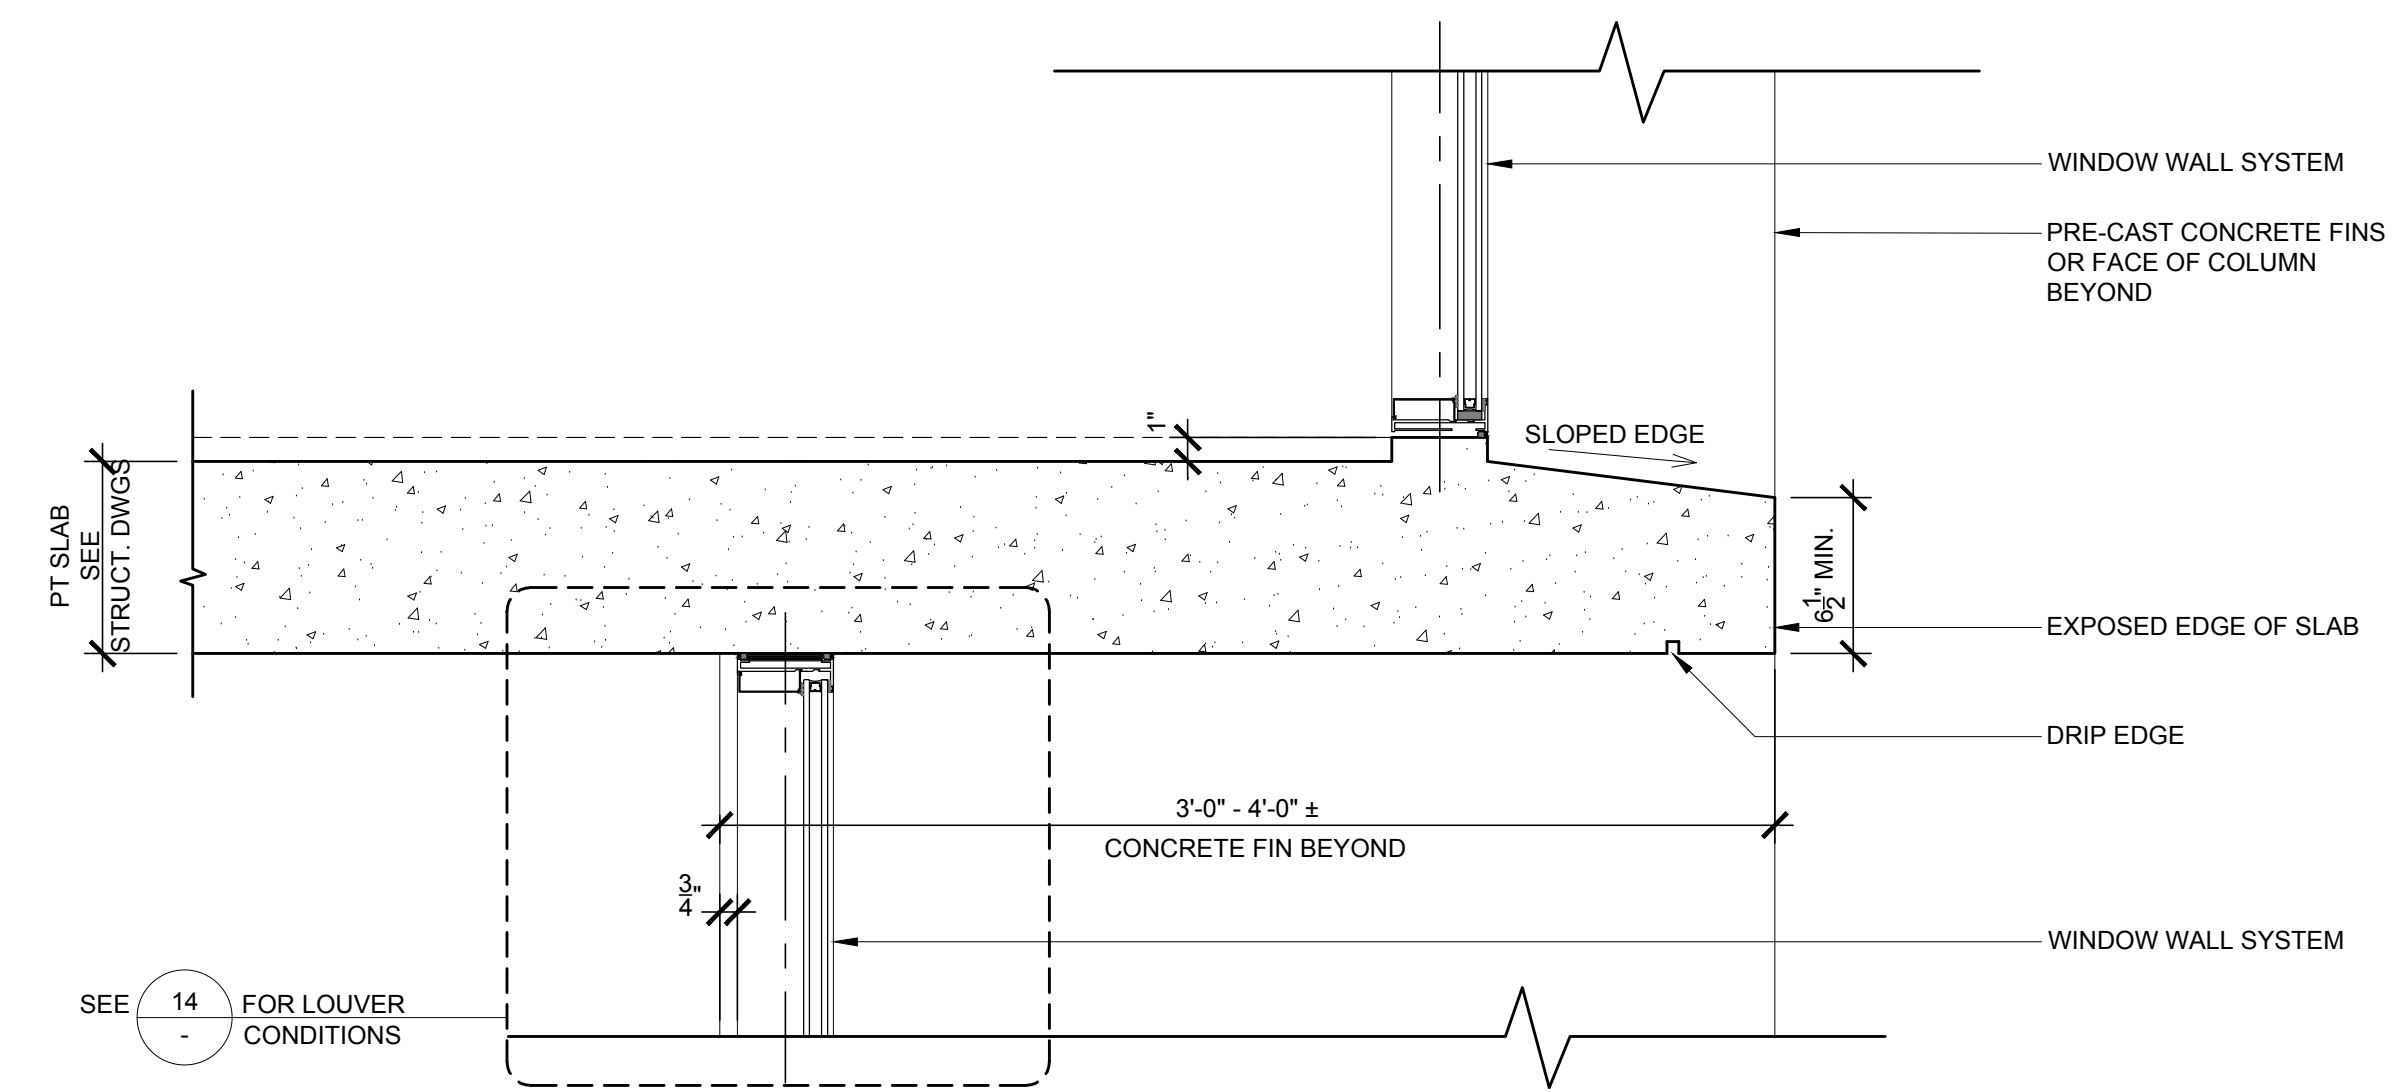


WINDOW WALL SYSTEM - EXPOSED EDGE OF SLAB DETAIL  
TYPICAL AT ALL LEVELS

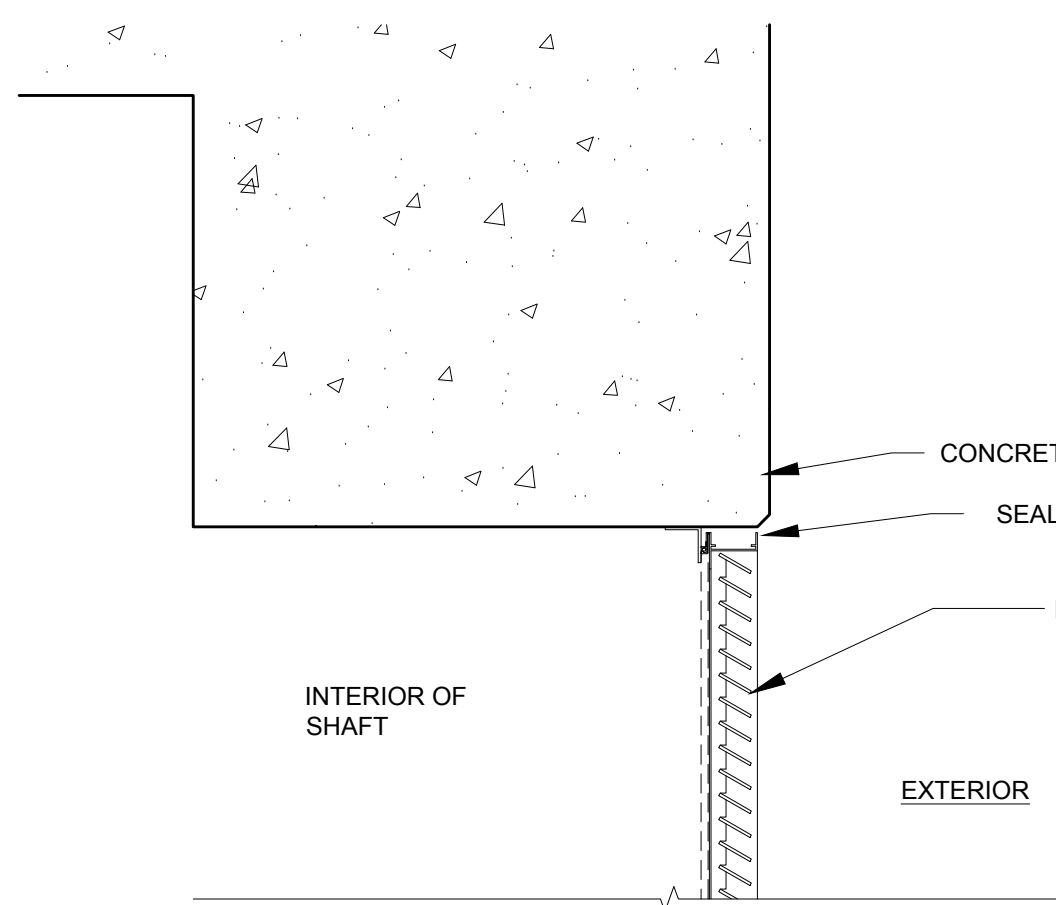


LOUVER  
AT CONC OPENING

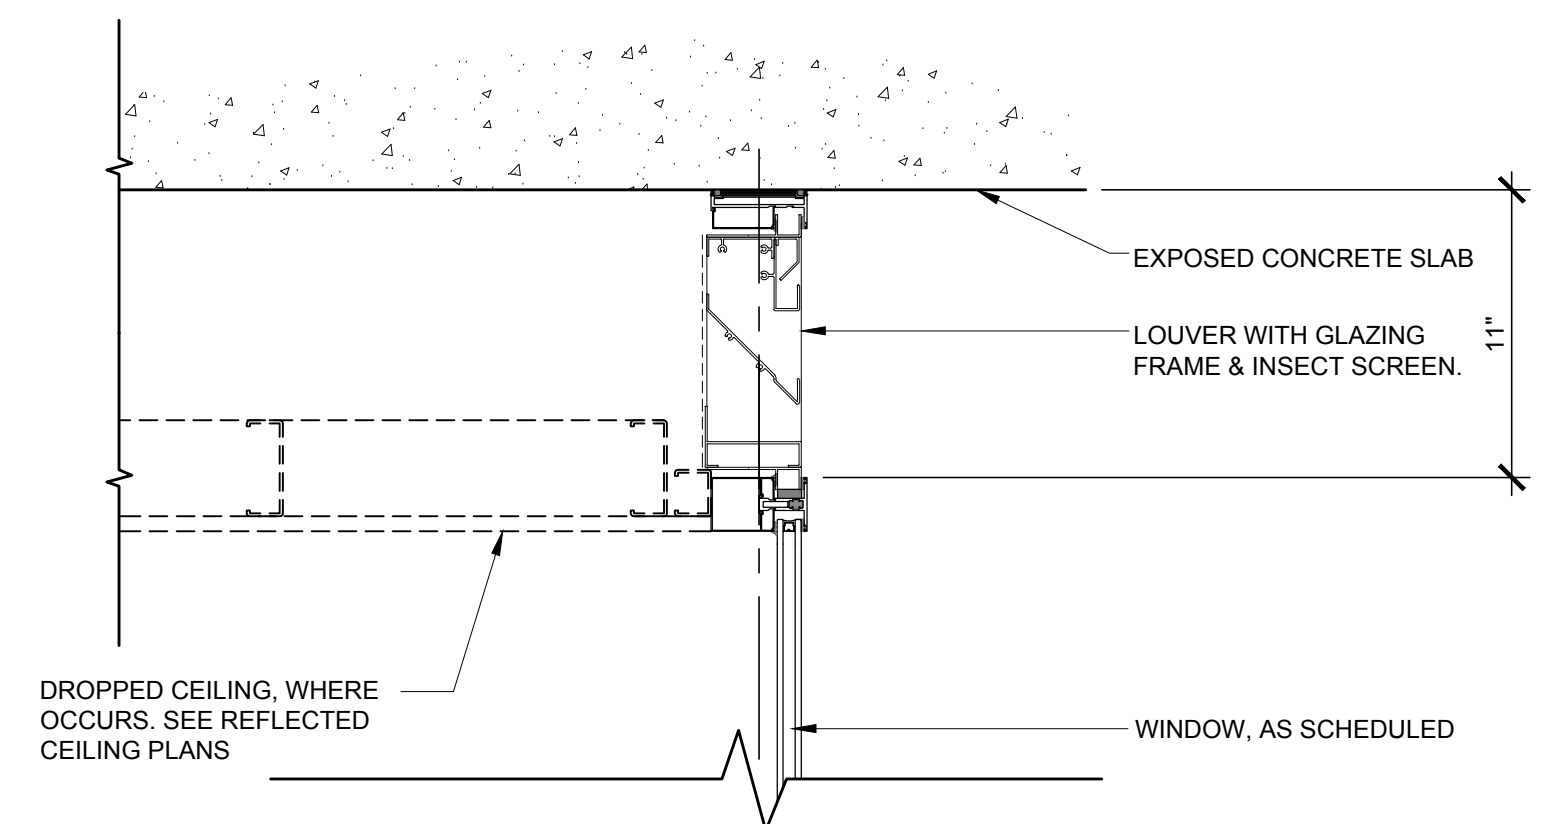


LOUVER @ WINDOW WALL SYSTEM  
TYPICAL EXPOSED SLAB DETAIL

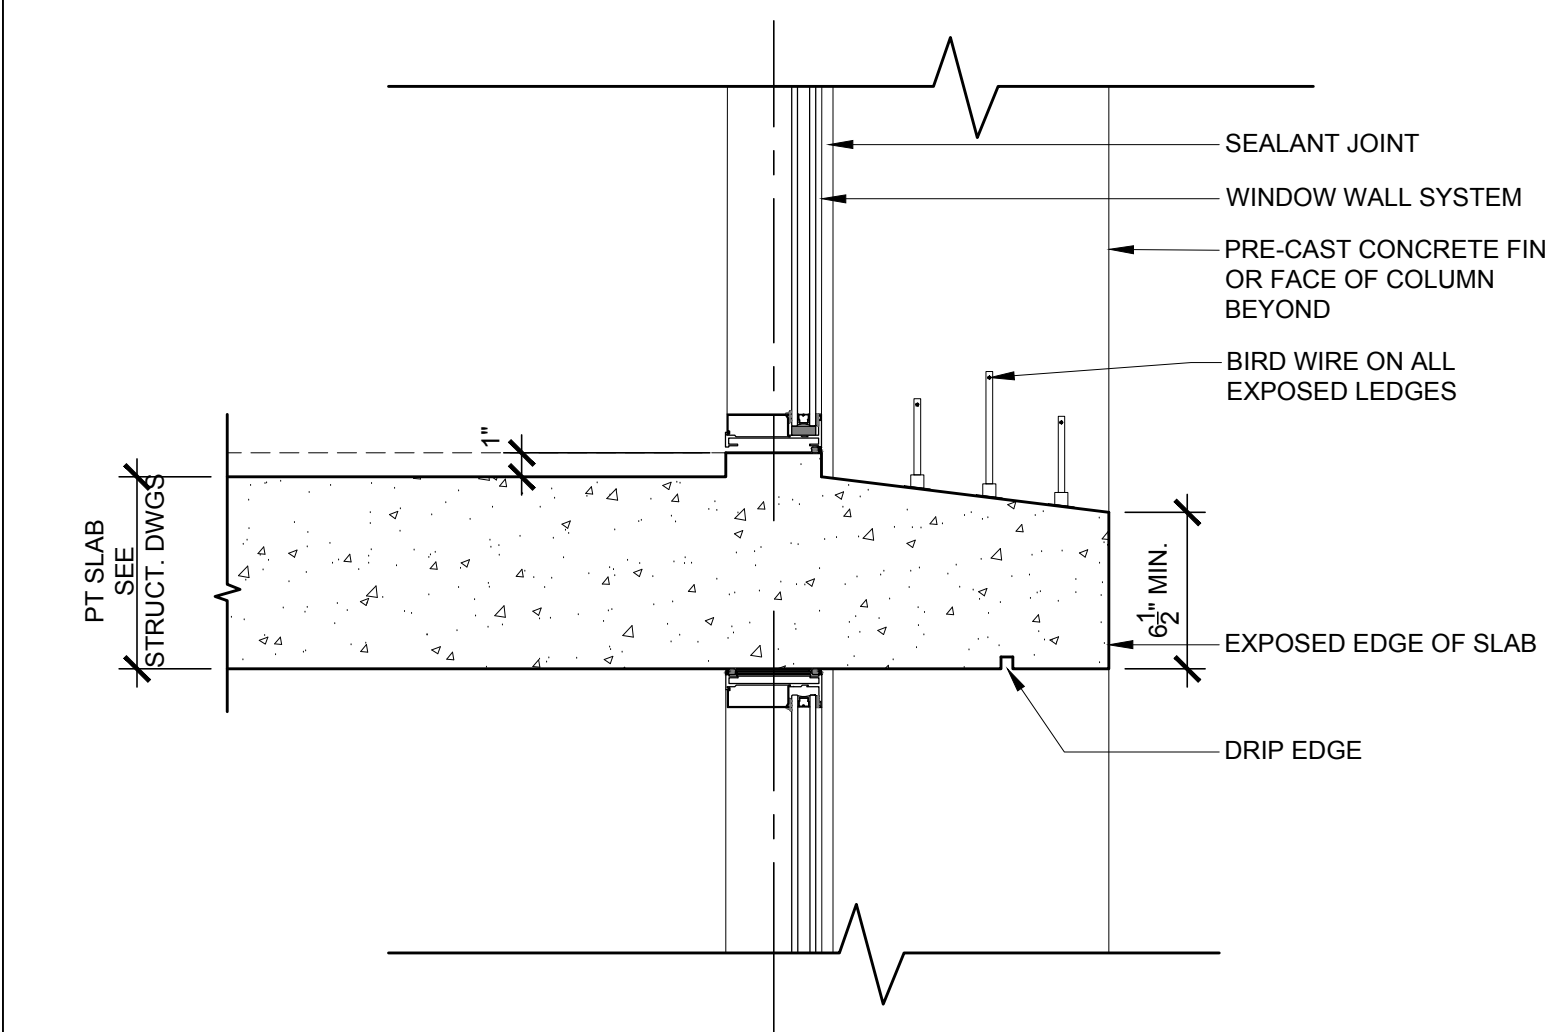


WINDOW WALL SYSTEM  
TYPICAL EDGE OF SLAB DETAIL

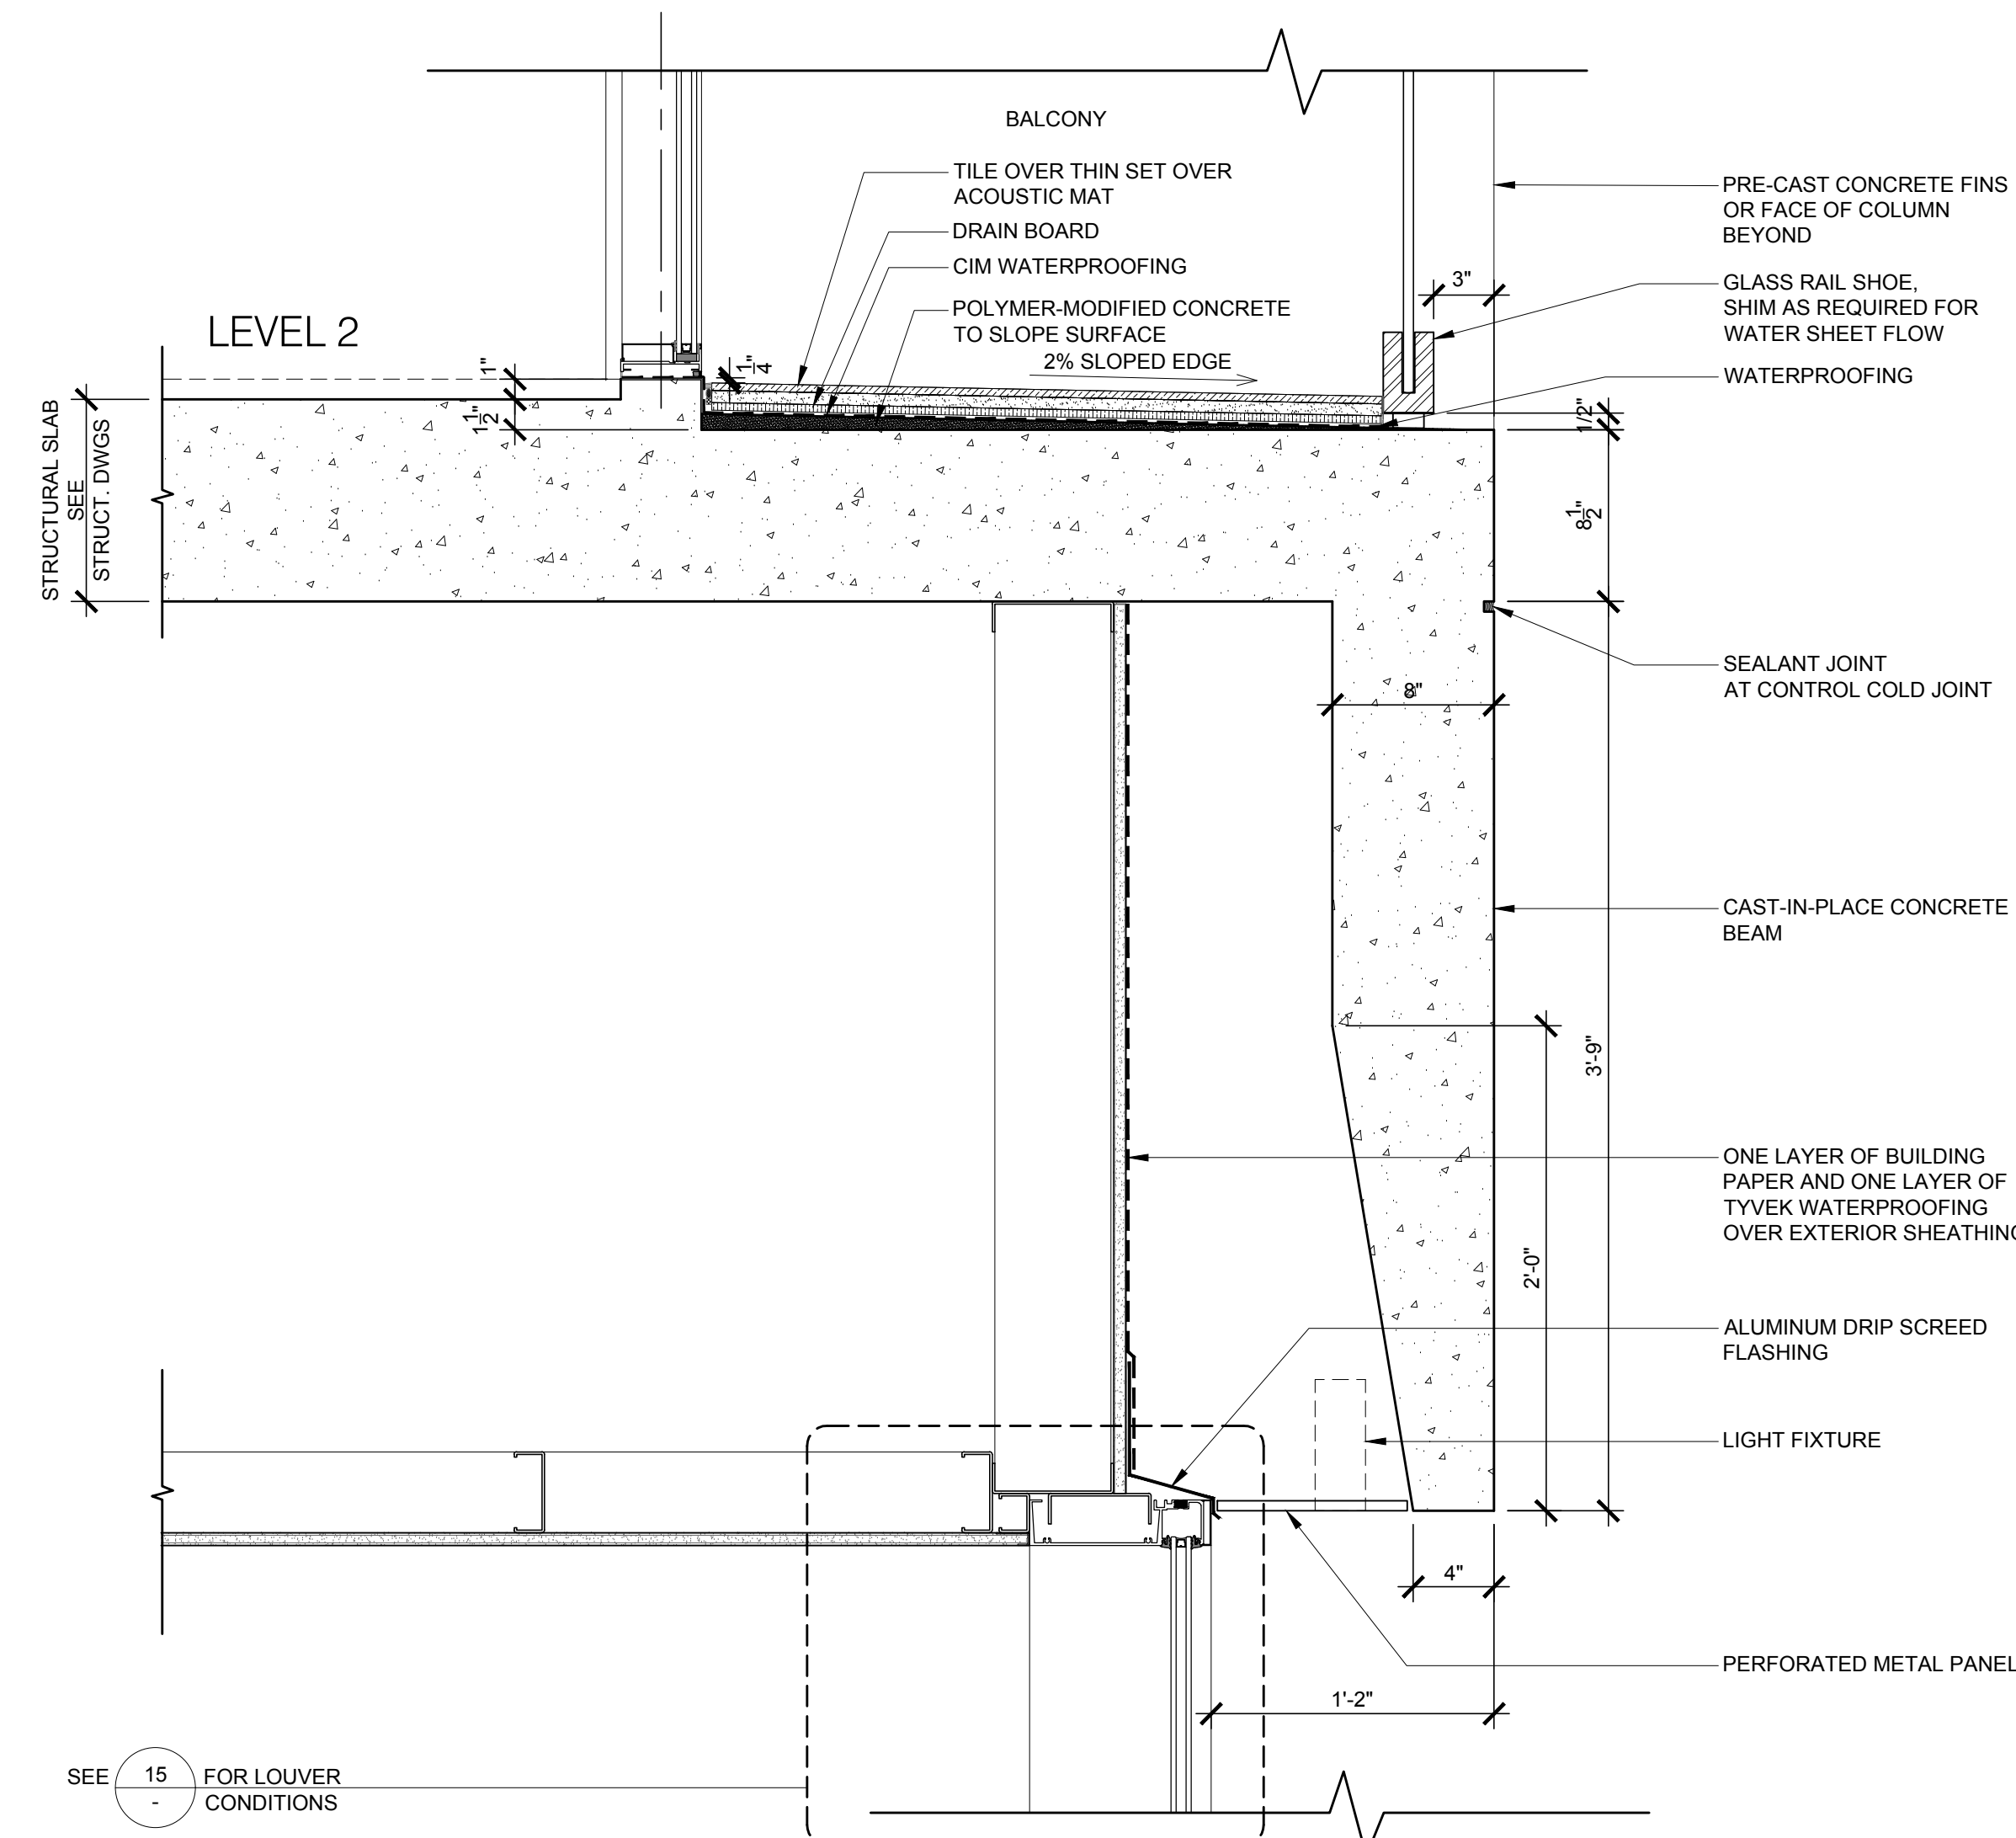


WINDOW WALL SYSTEM - BALCONY DETAIL  
PODIUM LEVEL

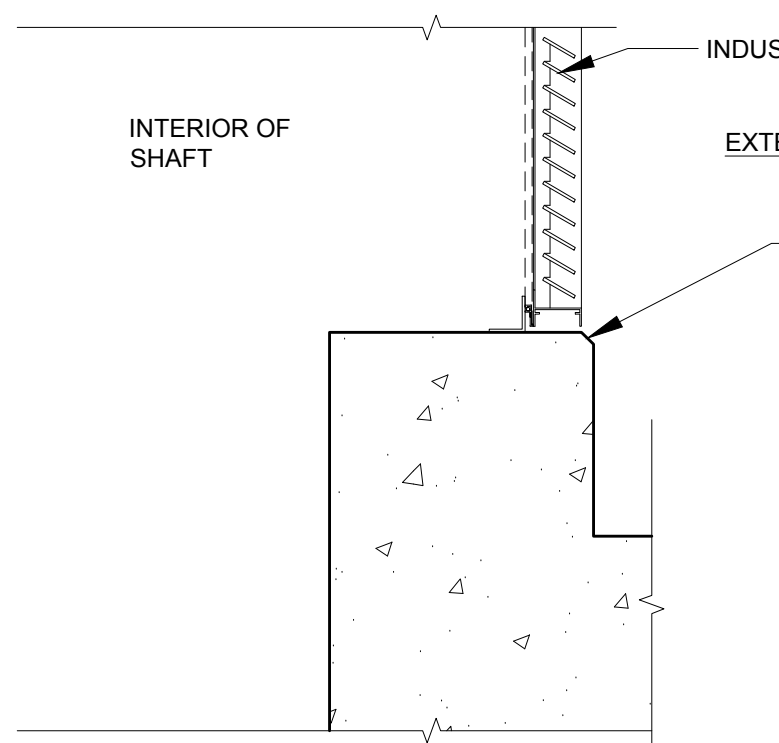


LOUVER  
AT CONC OPENING

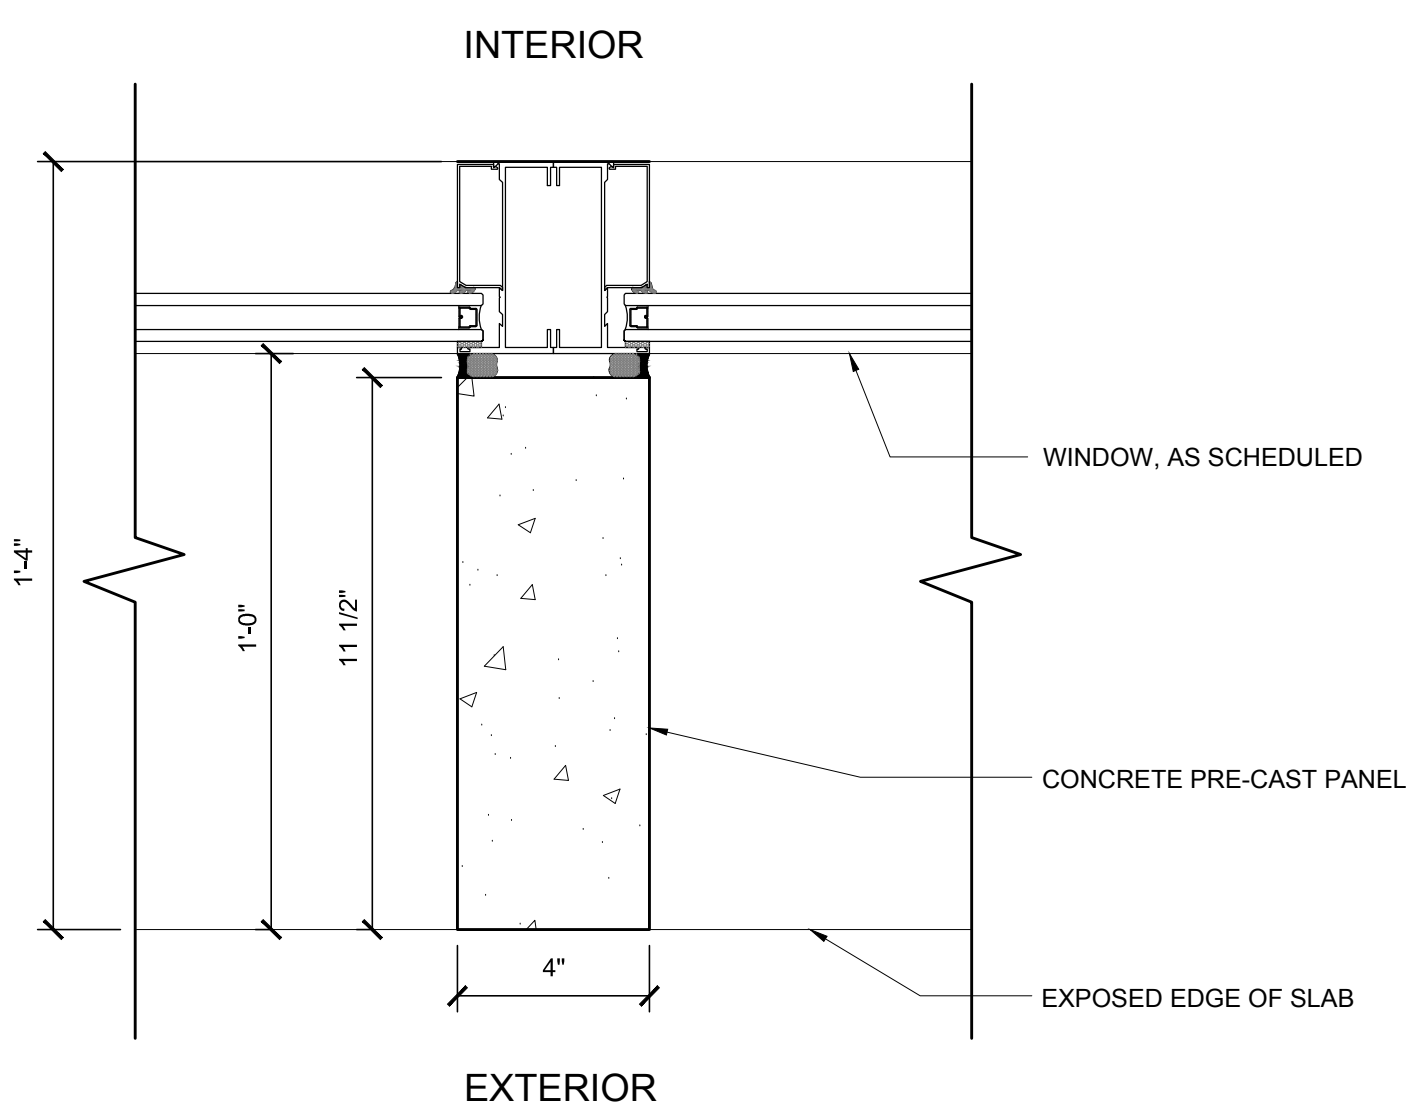

WINDOW JAMB DETAIL @  
PRE-CAST CONCRETE FINS, TYPICAL

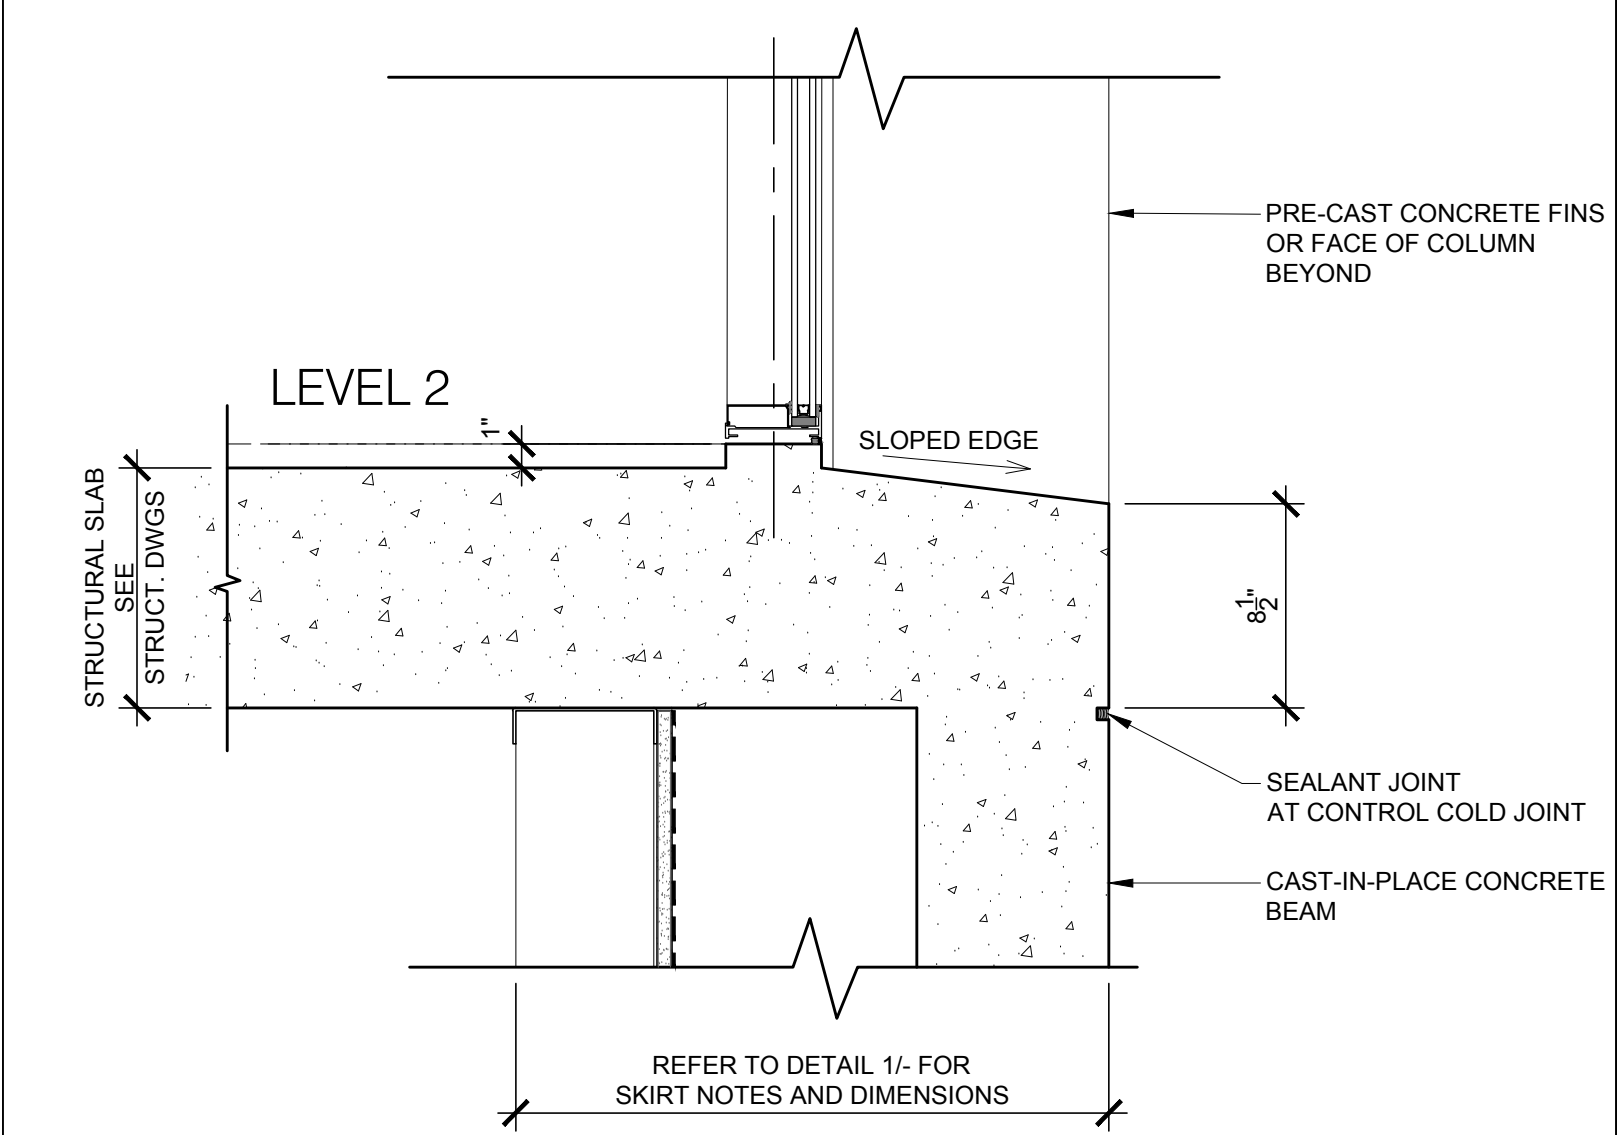

WINDOW WALL SYSTEM  
EXPOSED EDGE @ PODIUM LEVEL

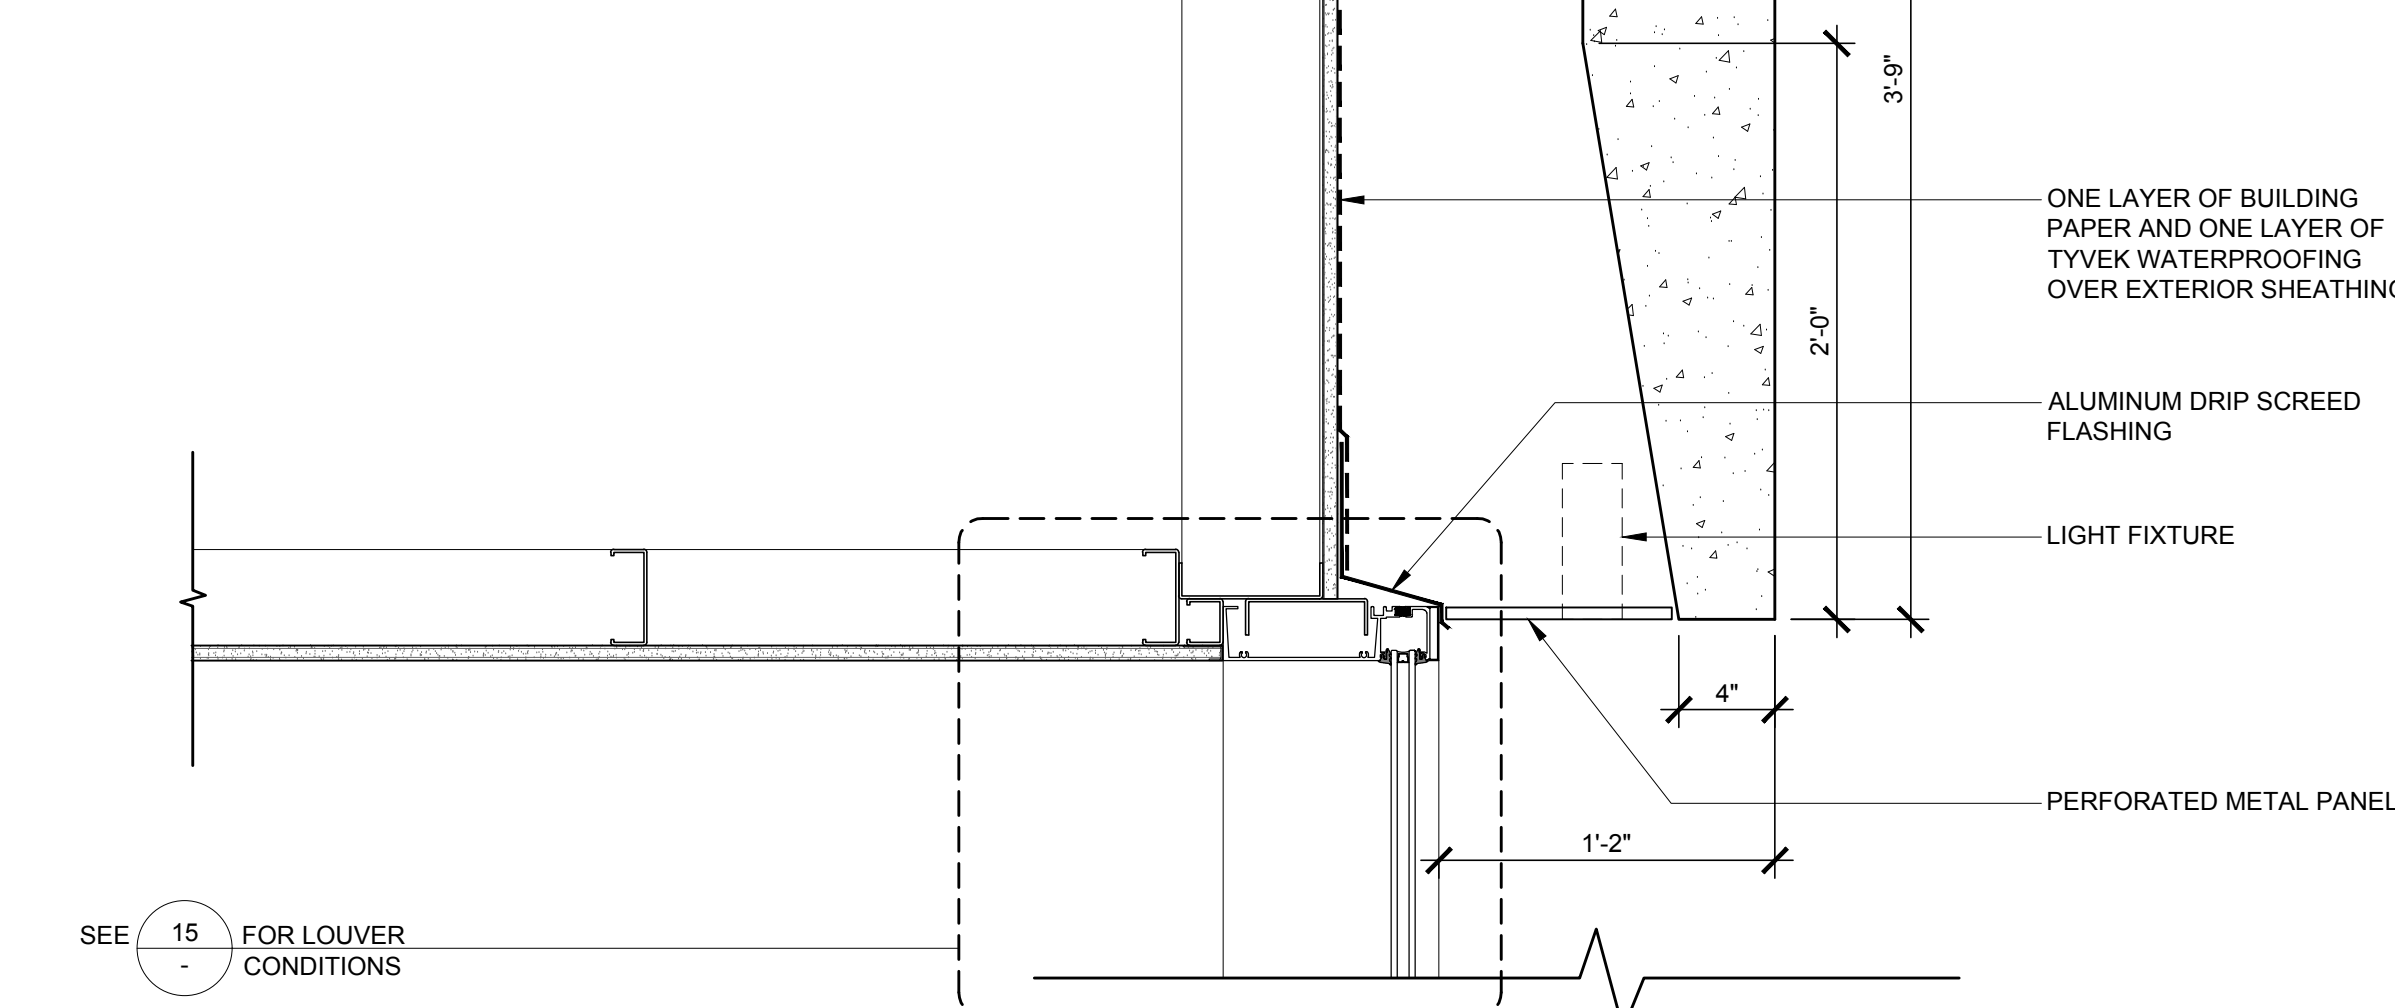

WINDOW WALL SYSTEM - BALCONY DETAIL  
PODIUM LEVEL