


ADA LIFT
LANDMARK BLDG

1/4" = 1'-0"


4

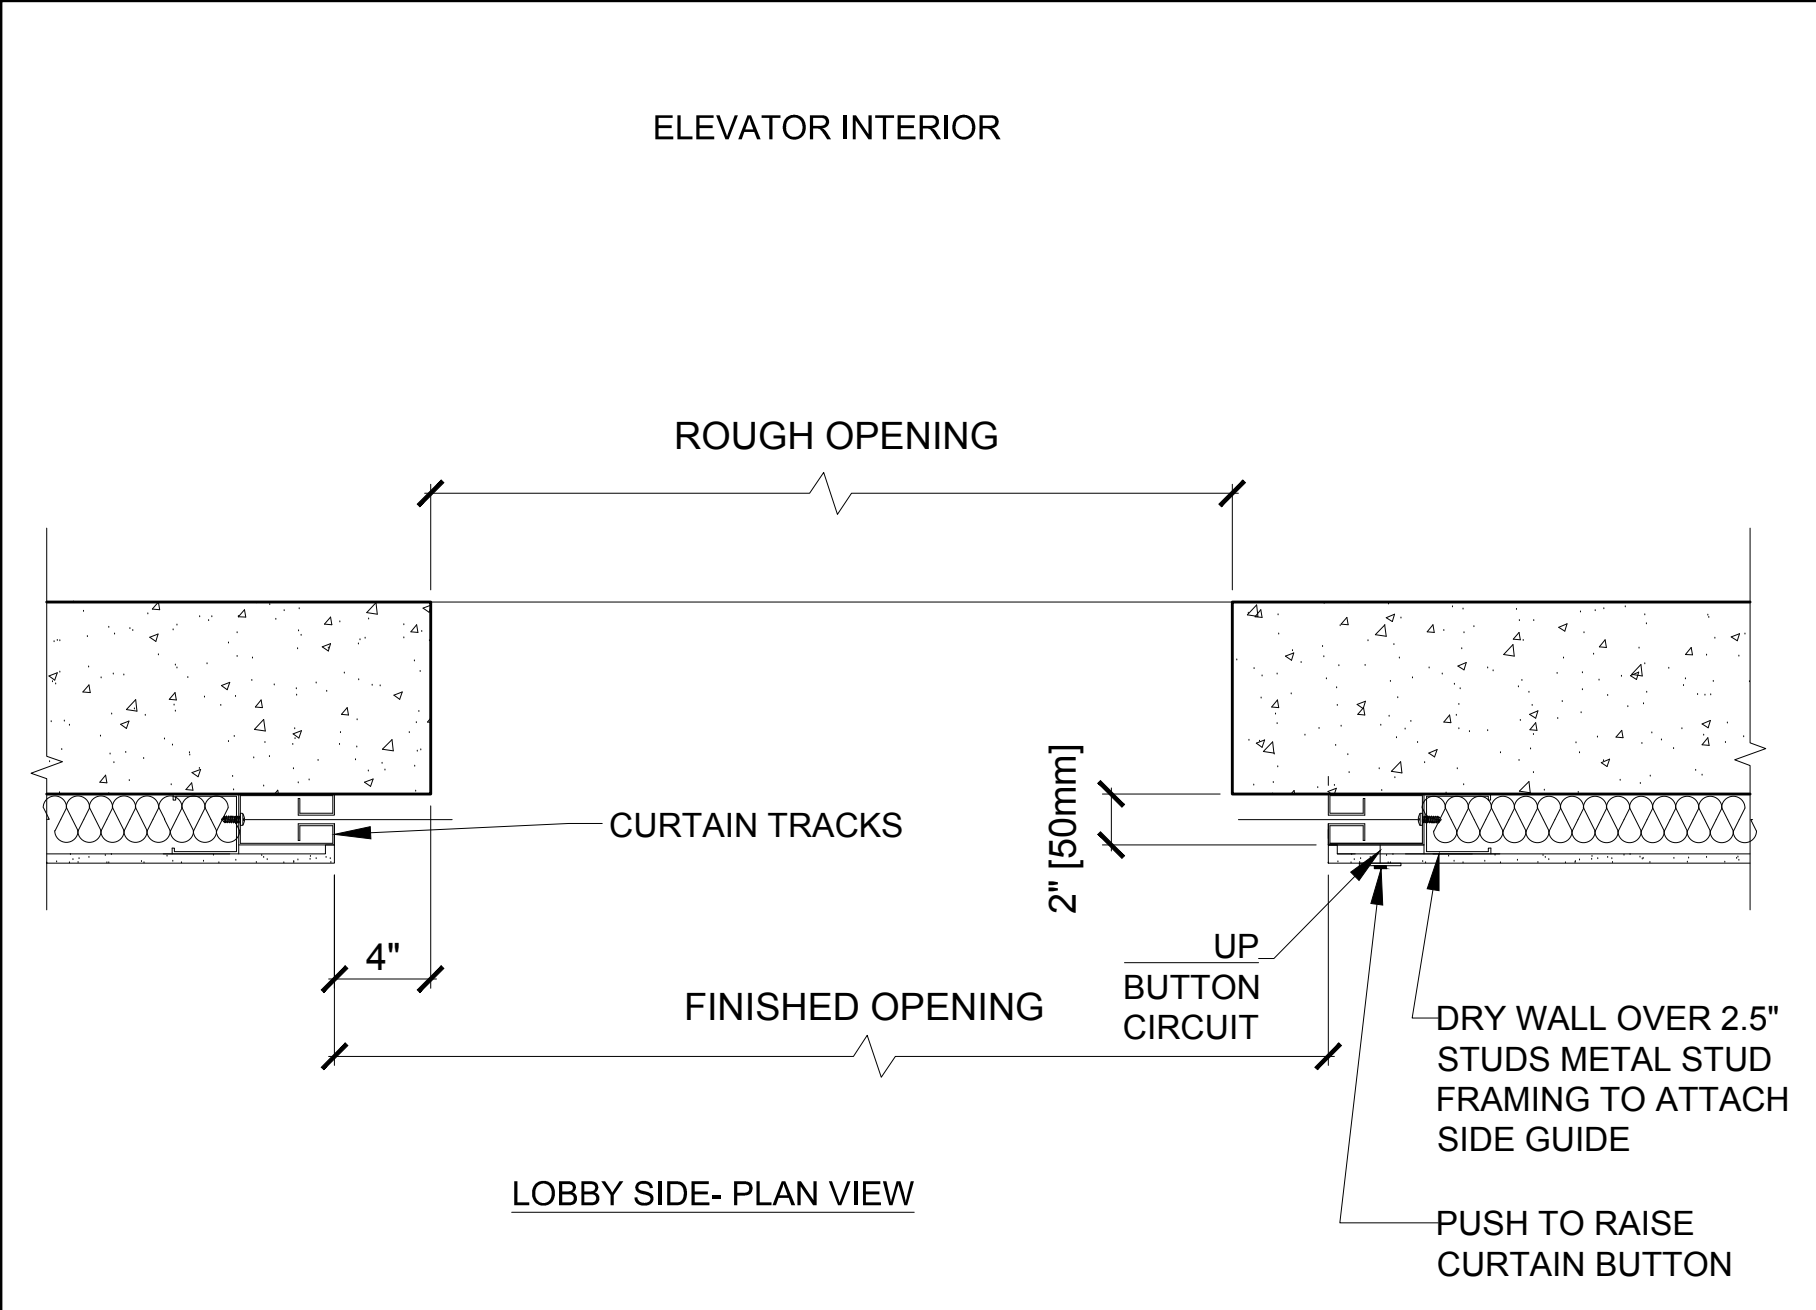

SMOKE GUARD JAMB
BLE CURTAIN - DOOR SYSTEM INC

1 1/2" = 1'-0"


6

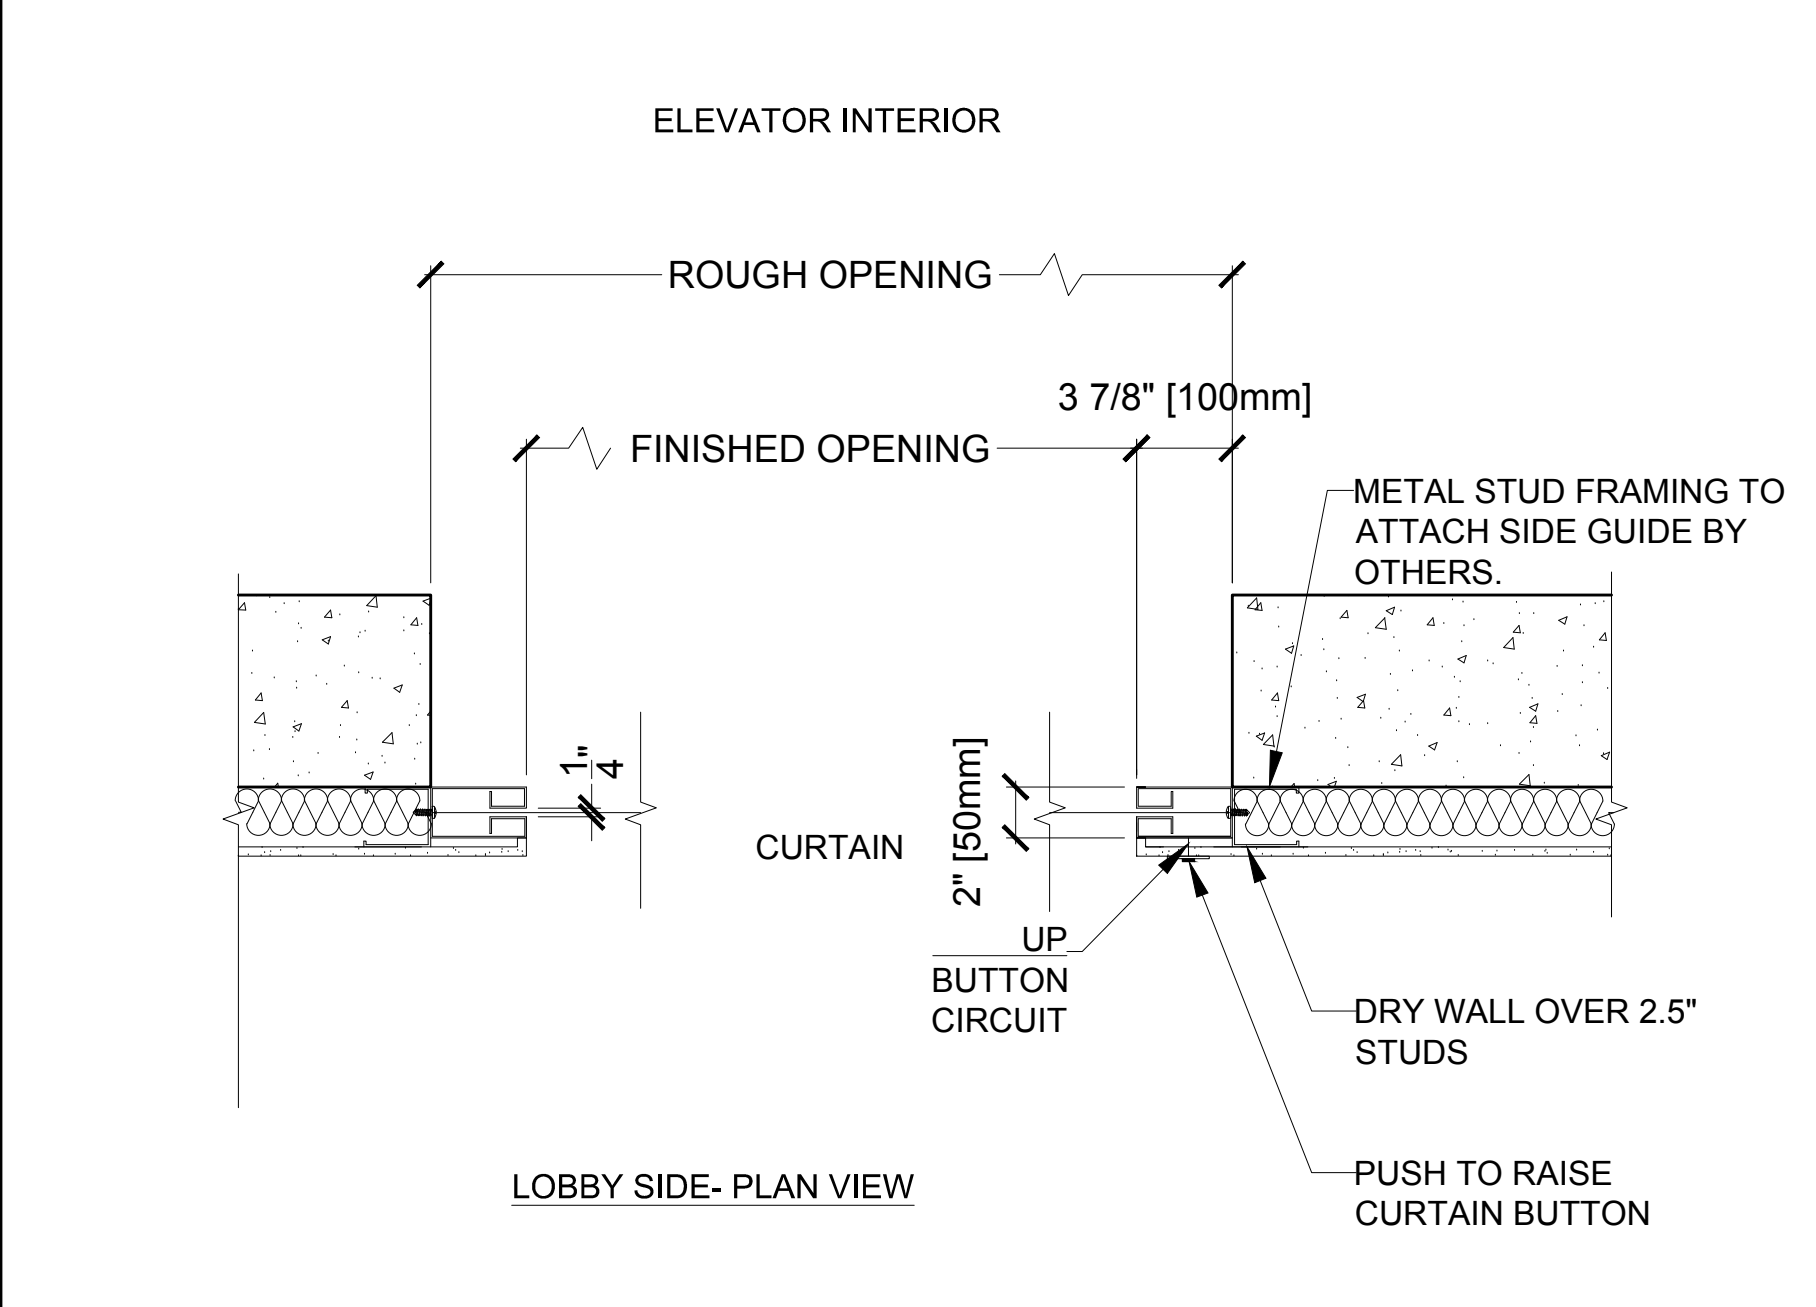

SMOKE GUARD JAMB
BLE CURTAIN - DOOR SYSTEM INC

1 1/2" = 1'-0"


5

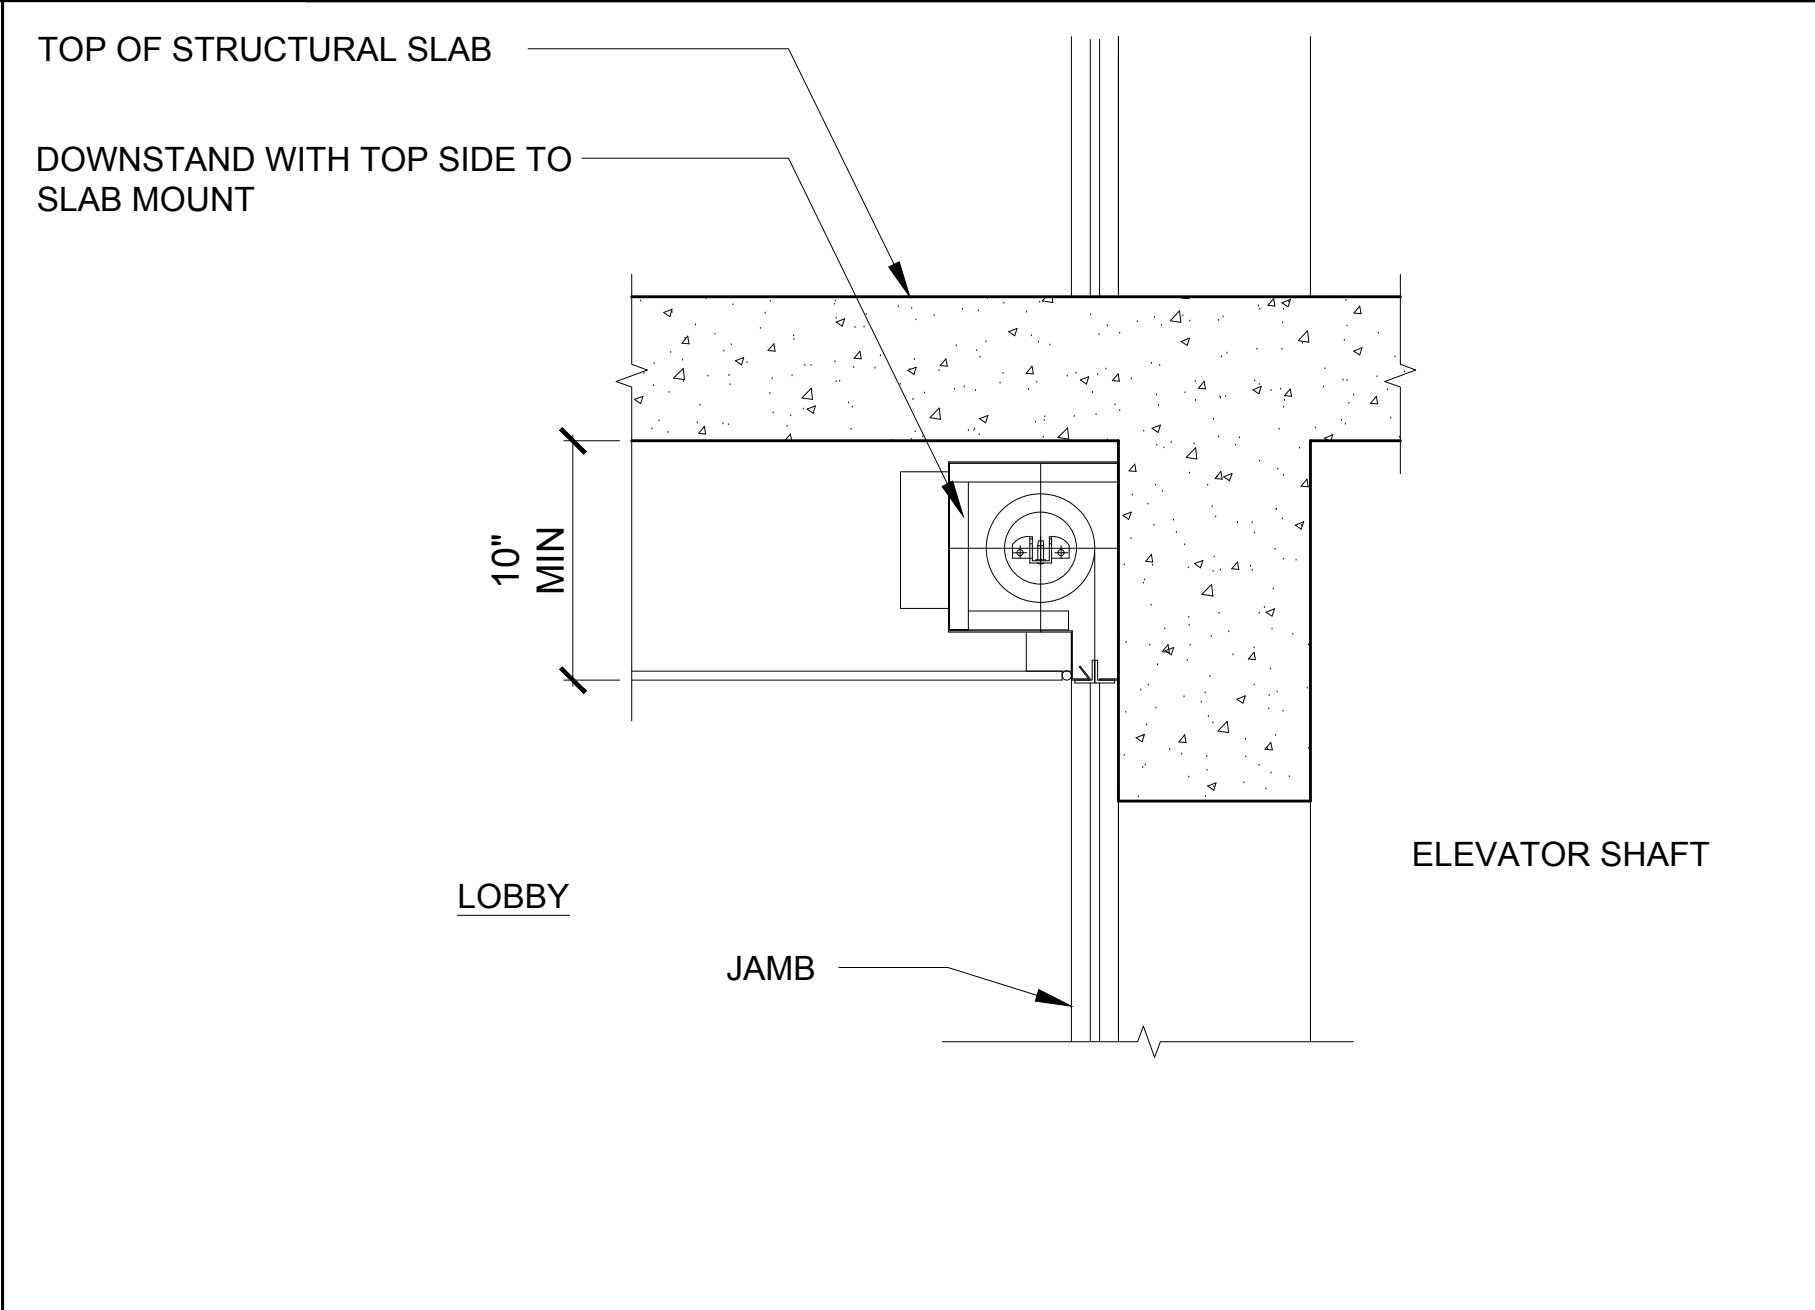

SMOKE GUARD OVERHEAD
BLE CURTAIN - DOOR SYSTEM INC

1 1/2" = 1'-0"




3

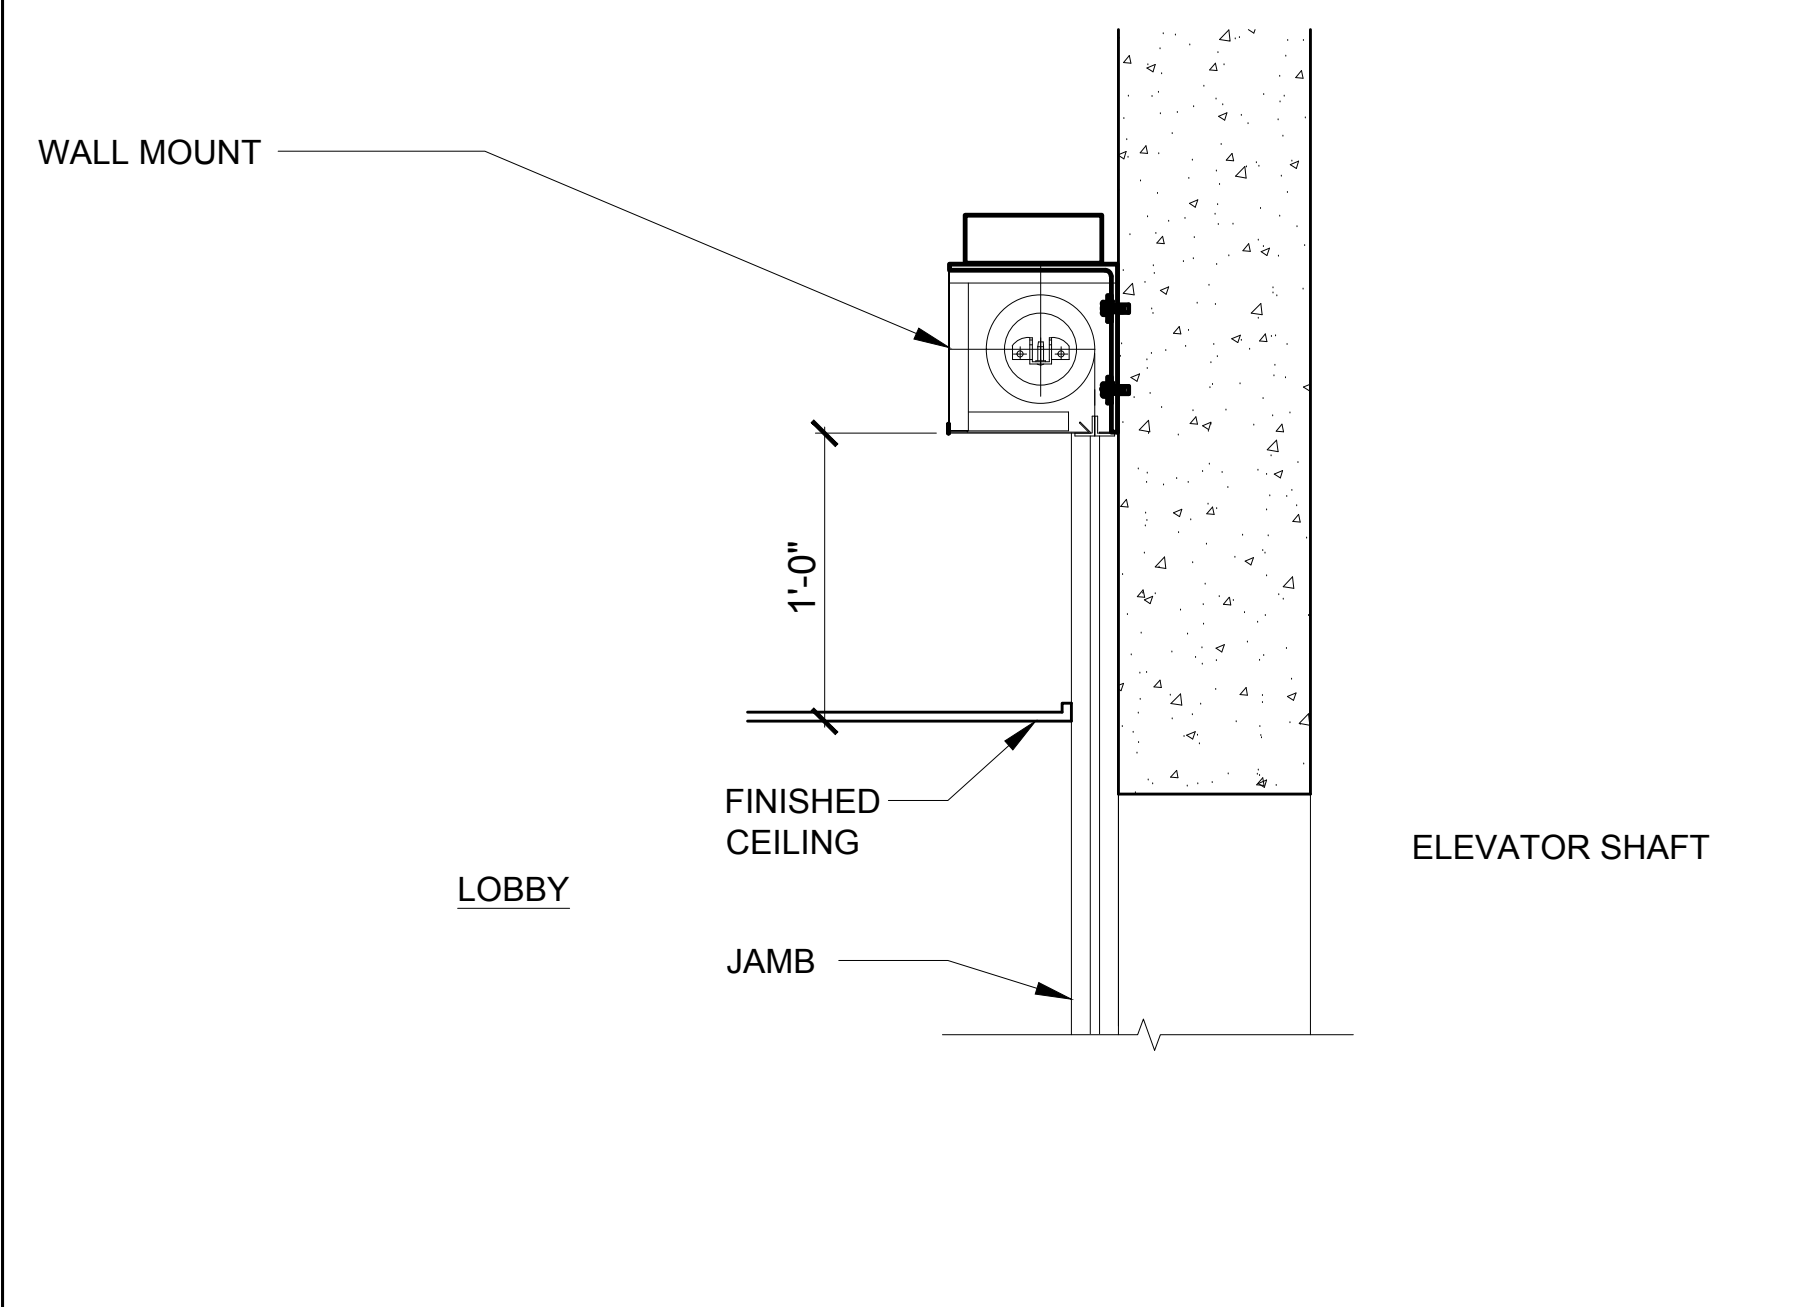

SMOKE GUARD OVERHEAD
BLE CURTAIN - DOOR SYSTEM INC

1 1/2" = 1'-0"

2

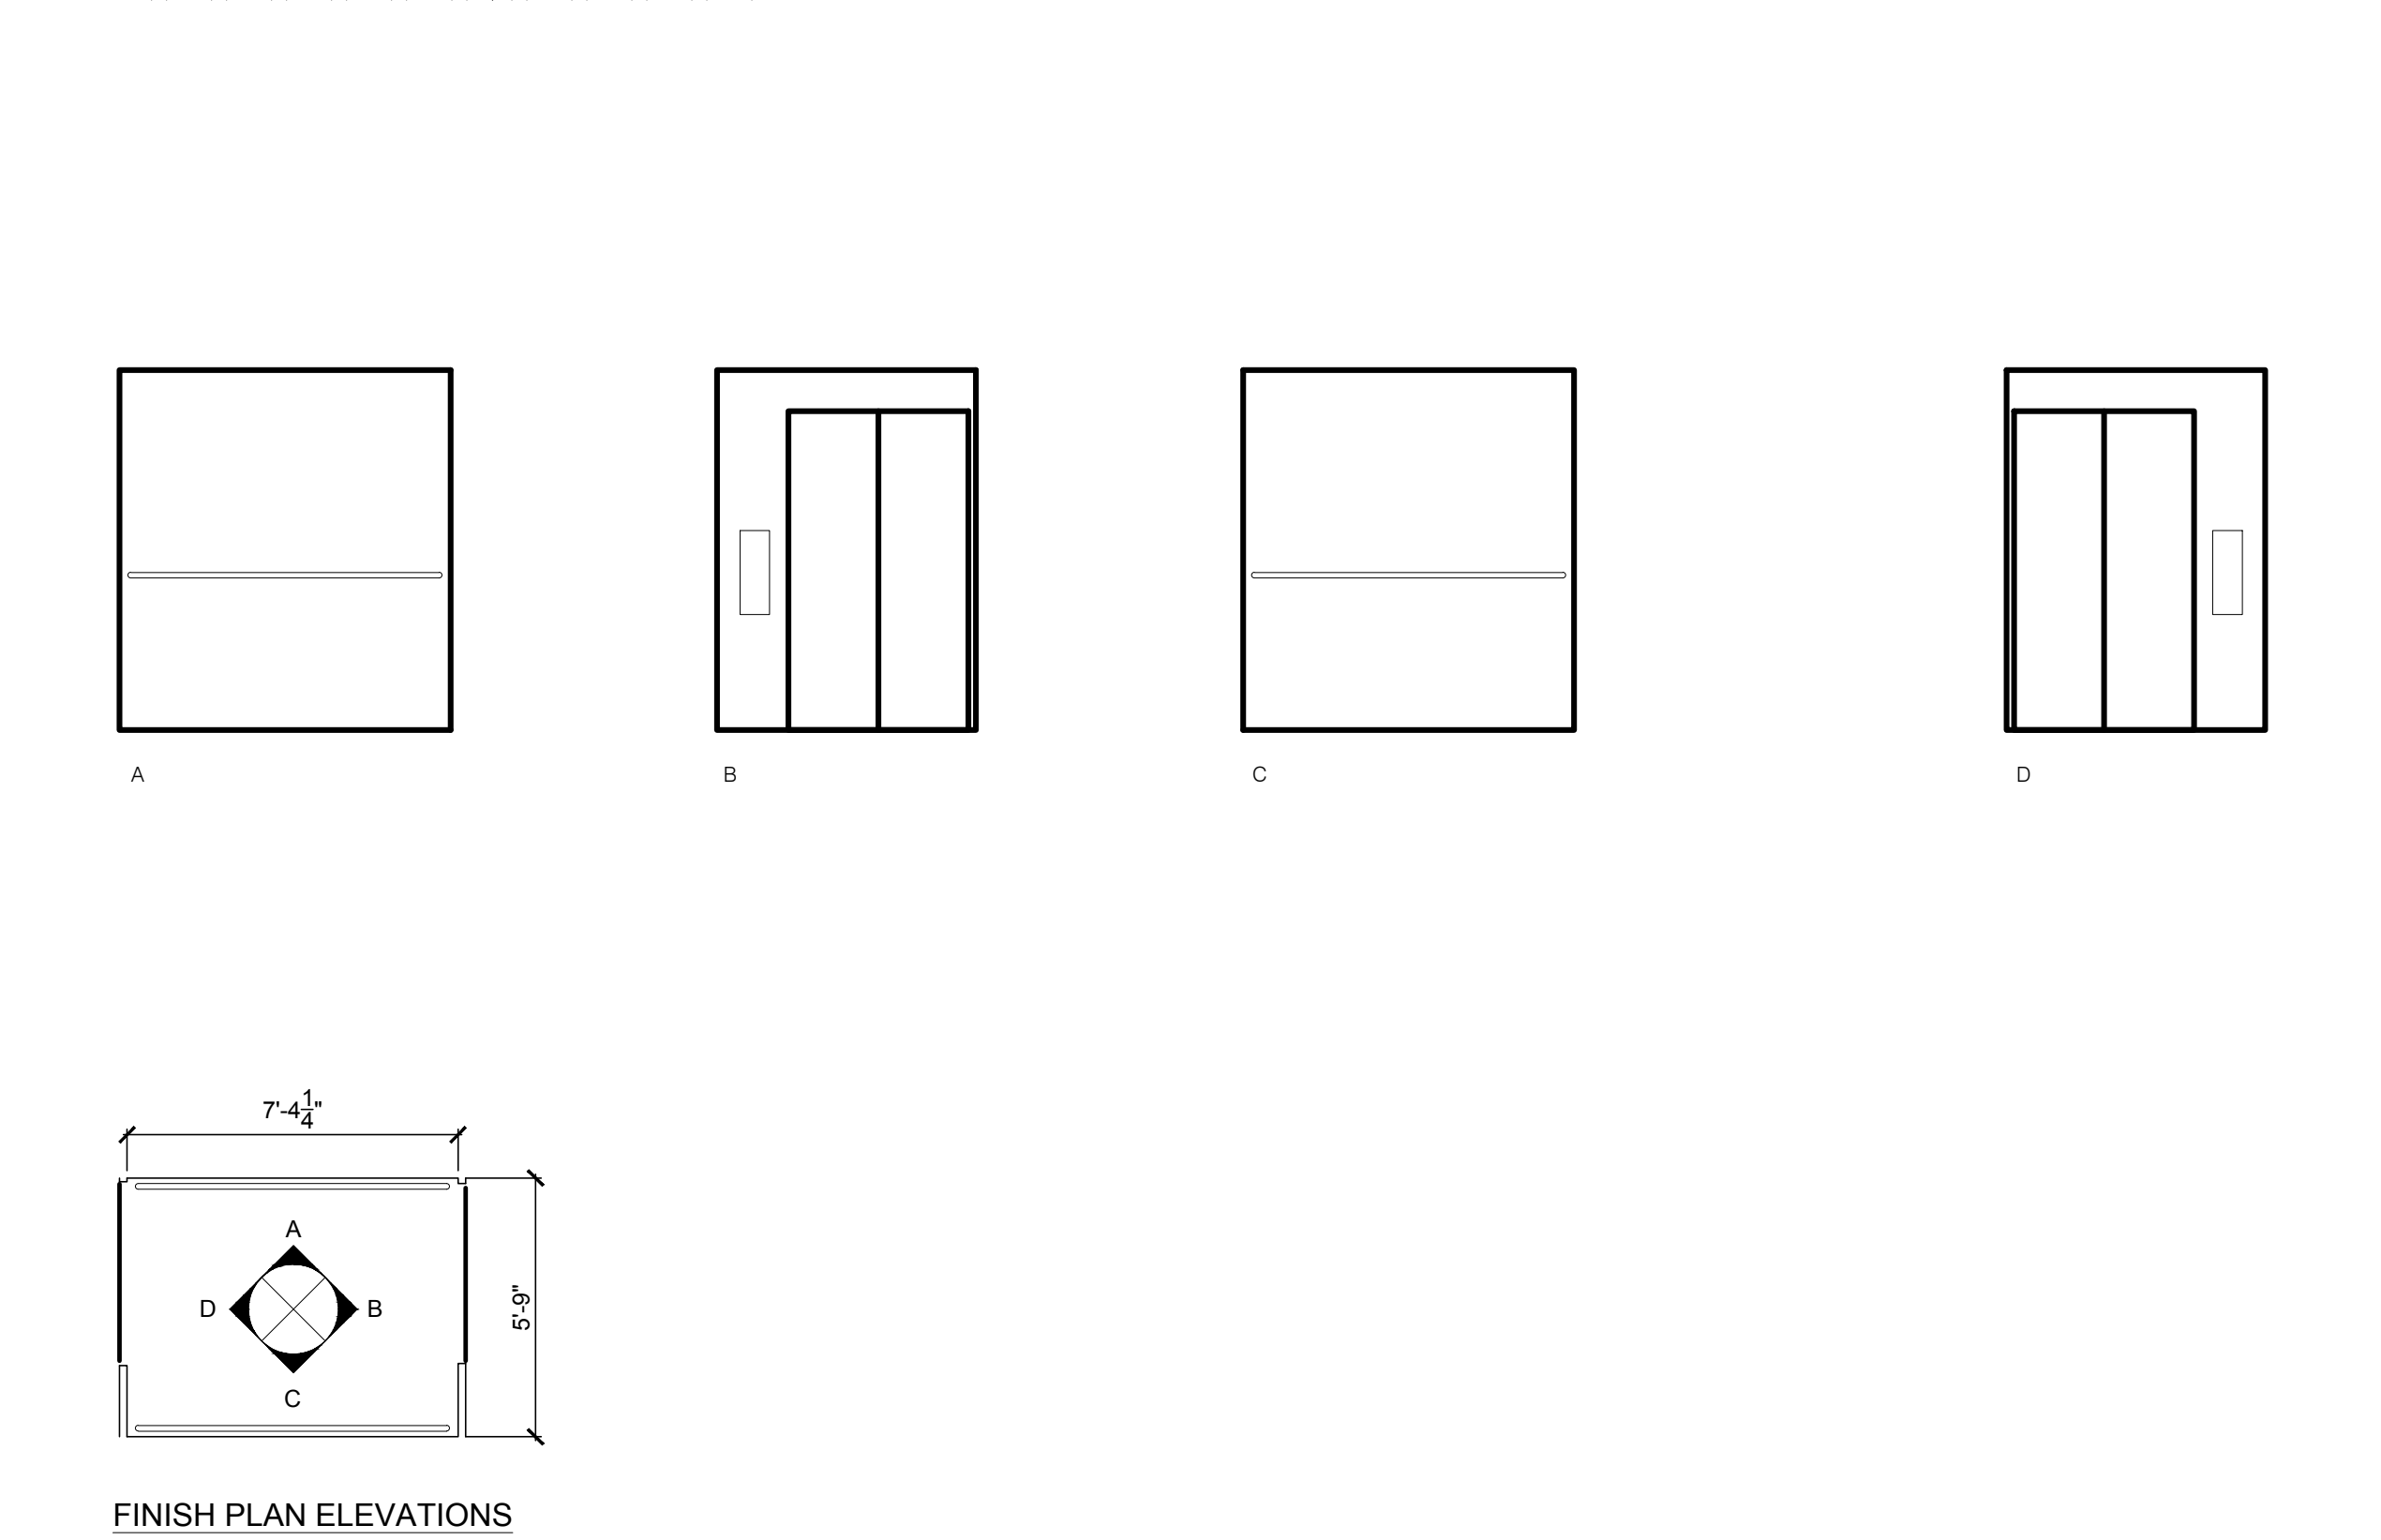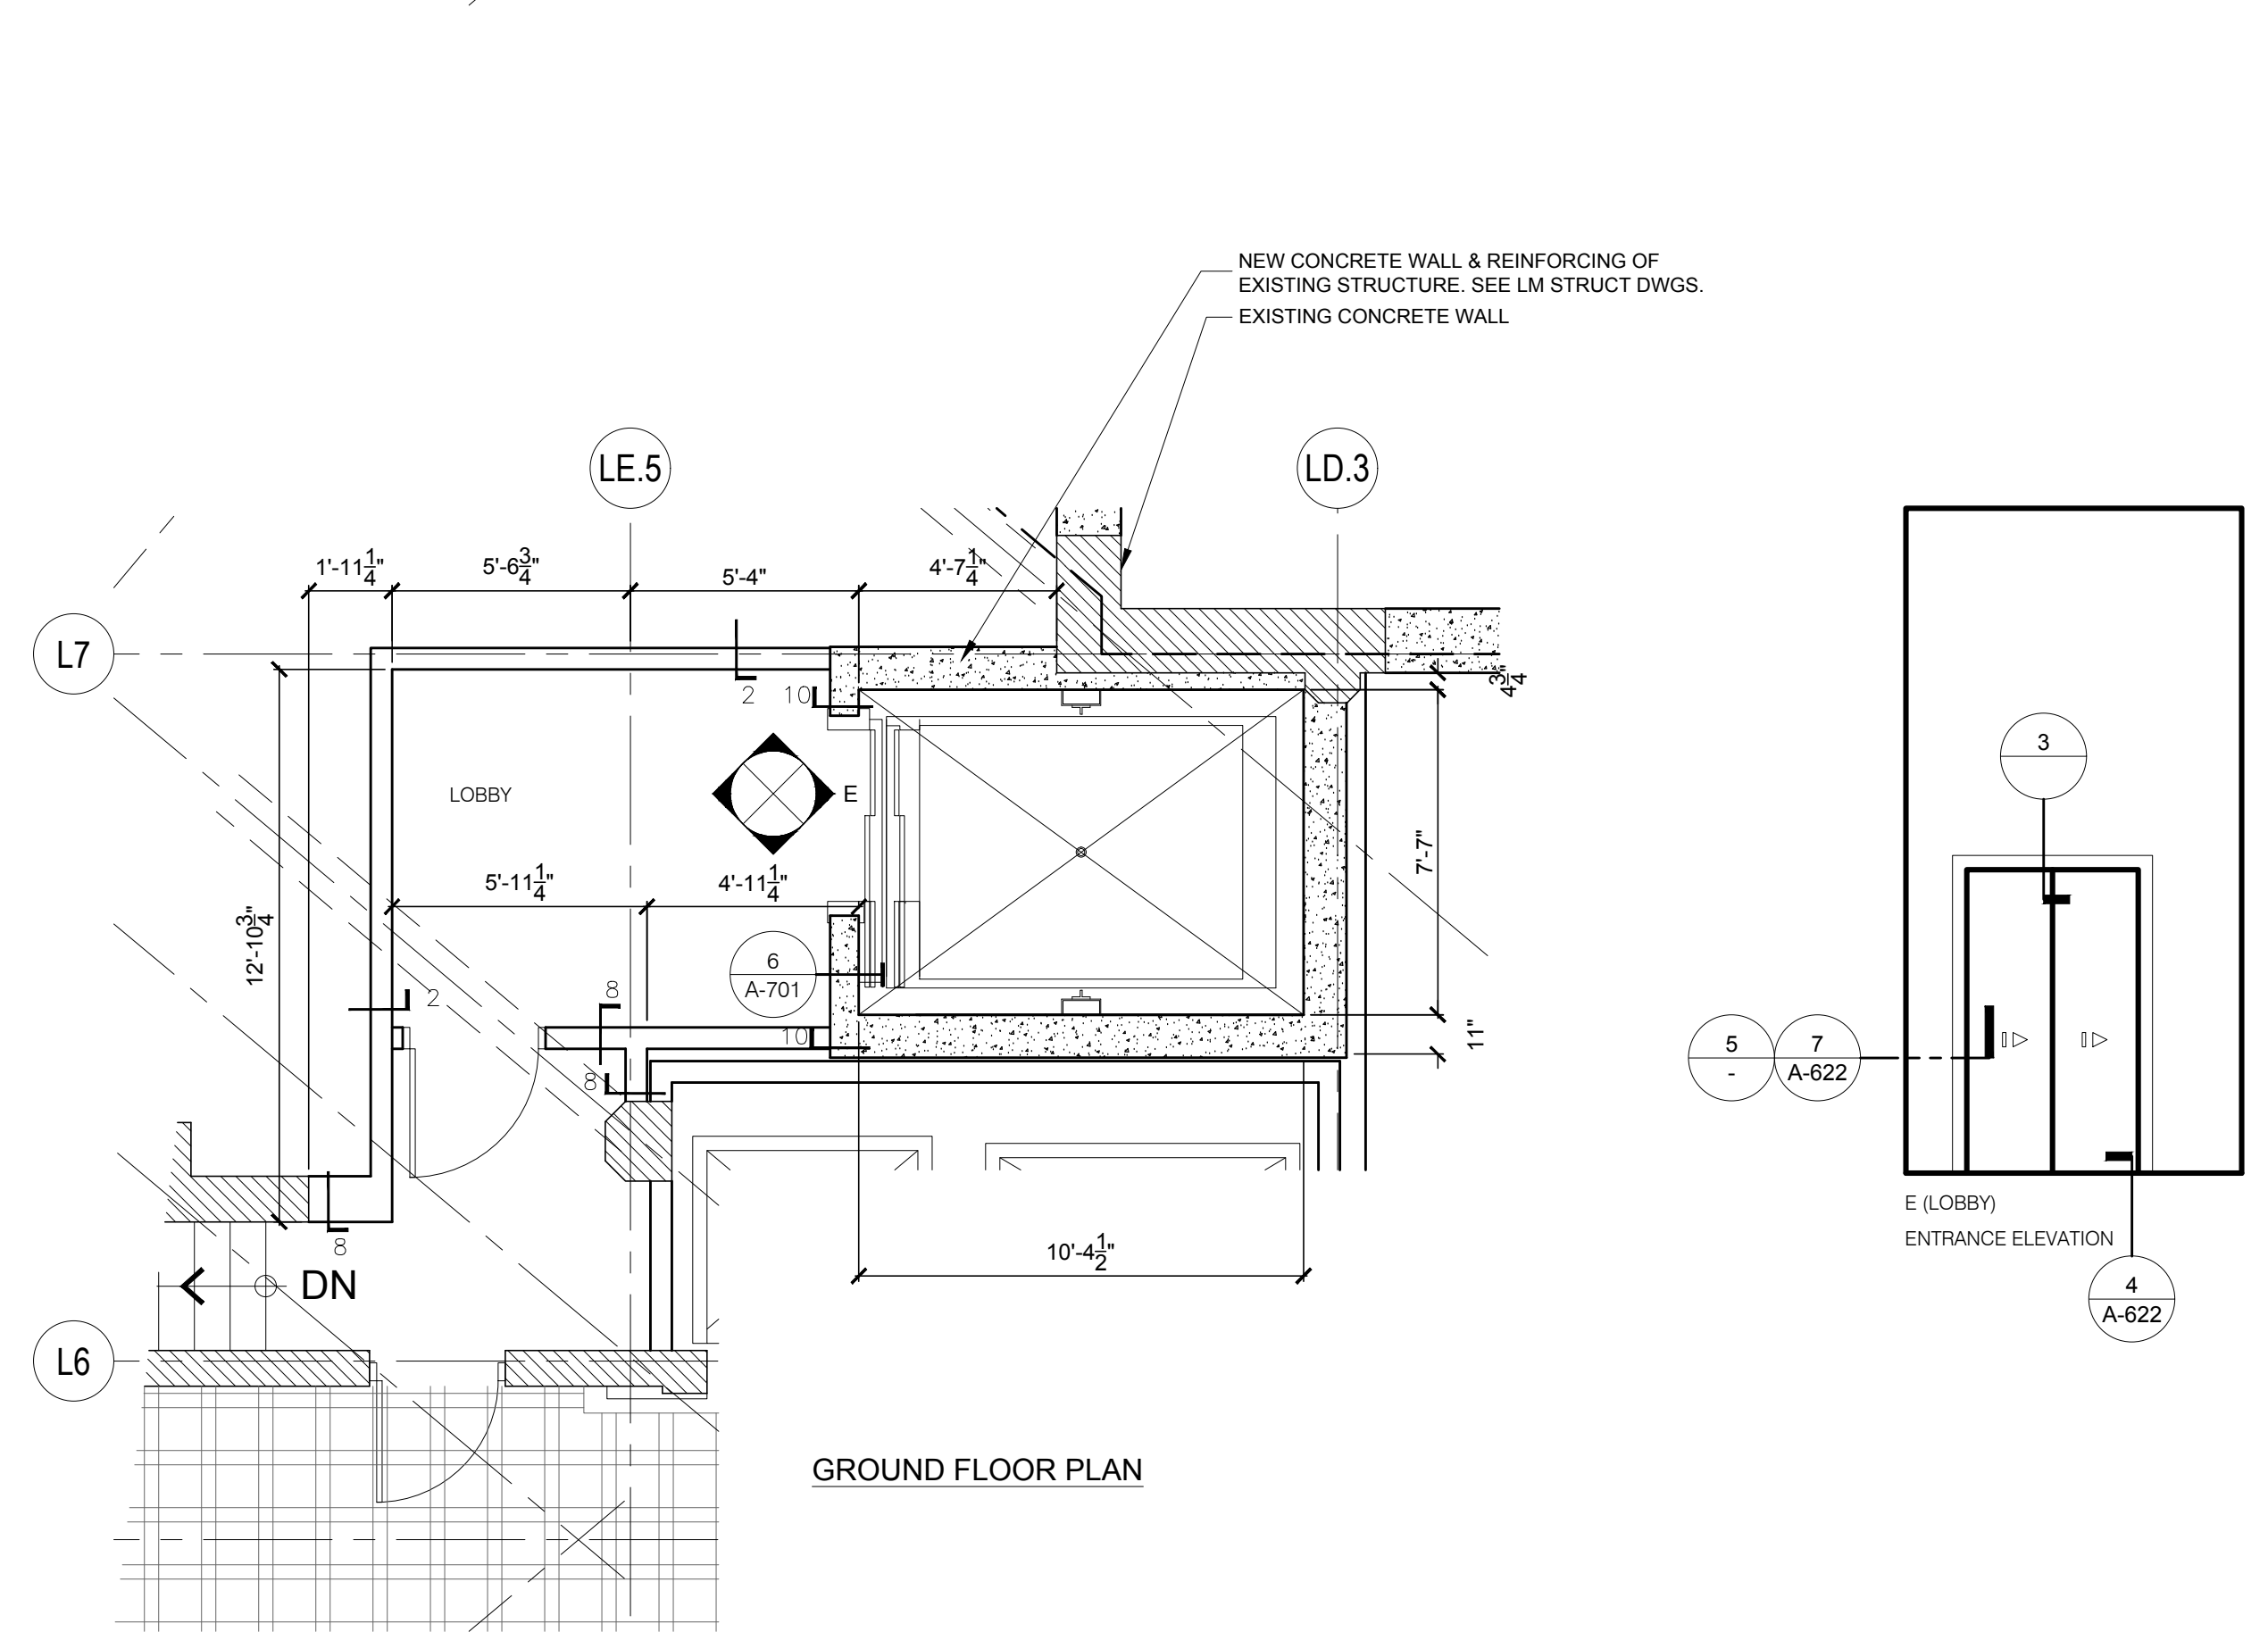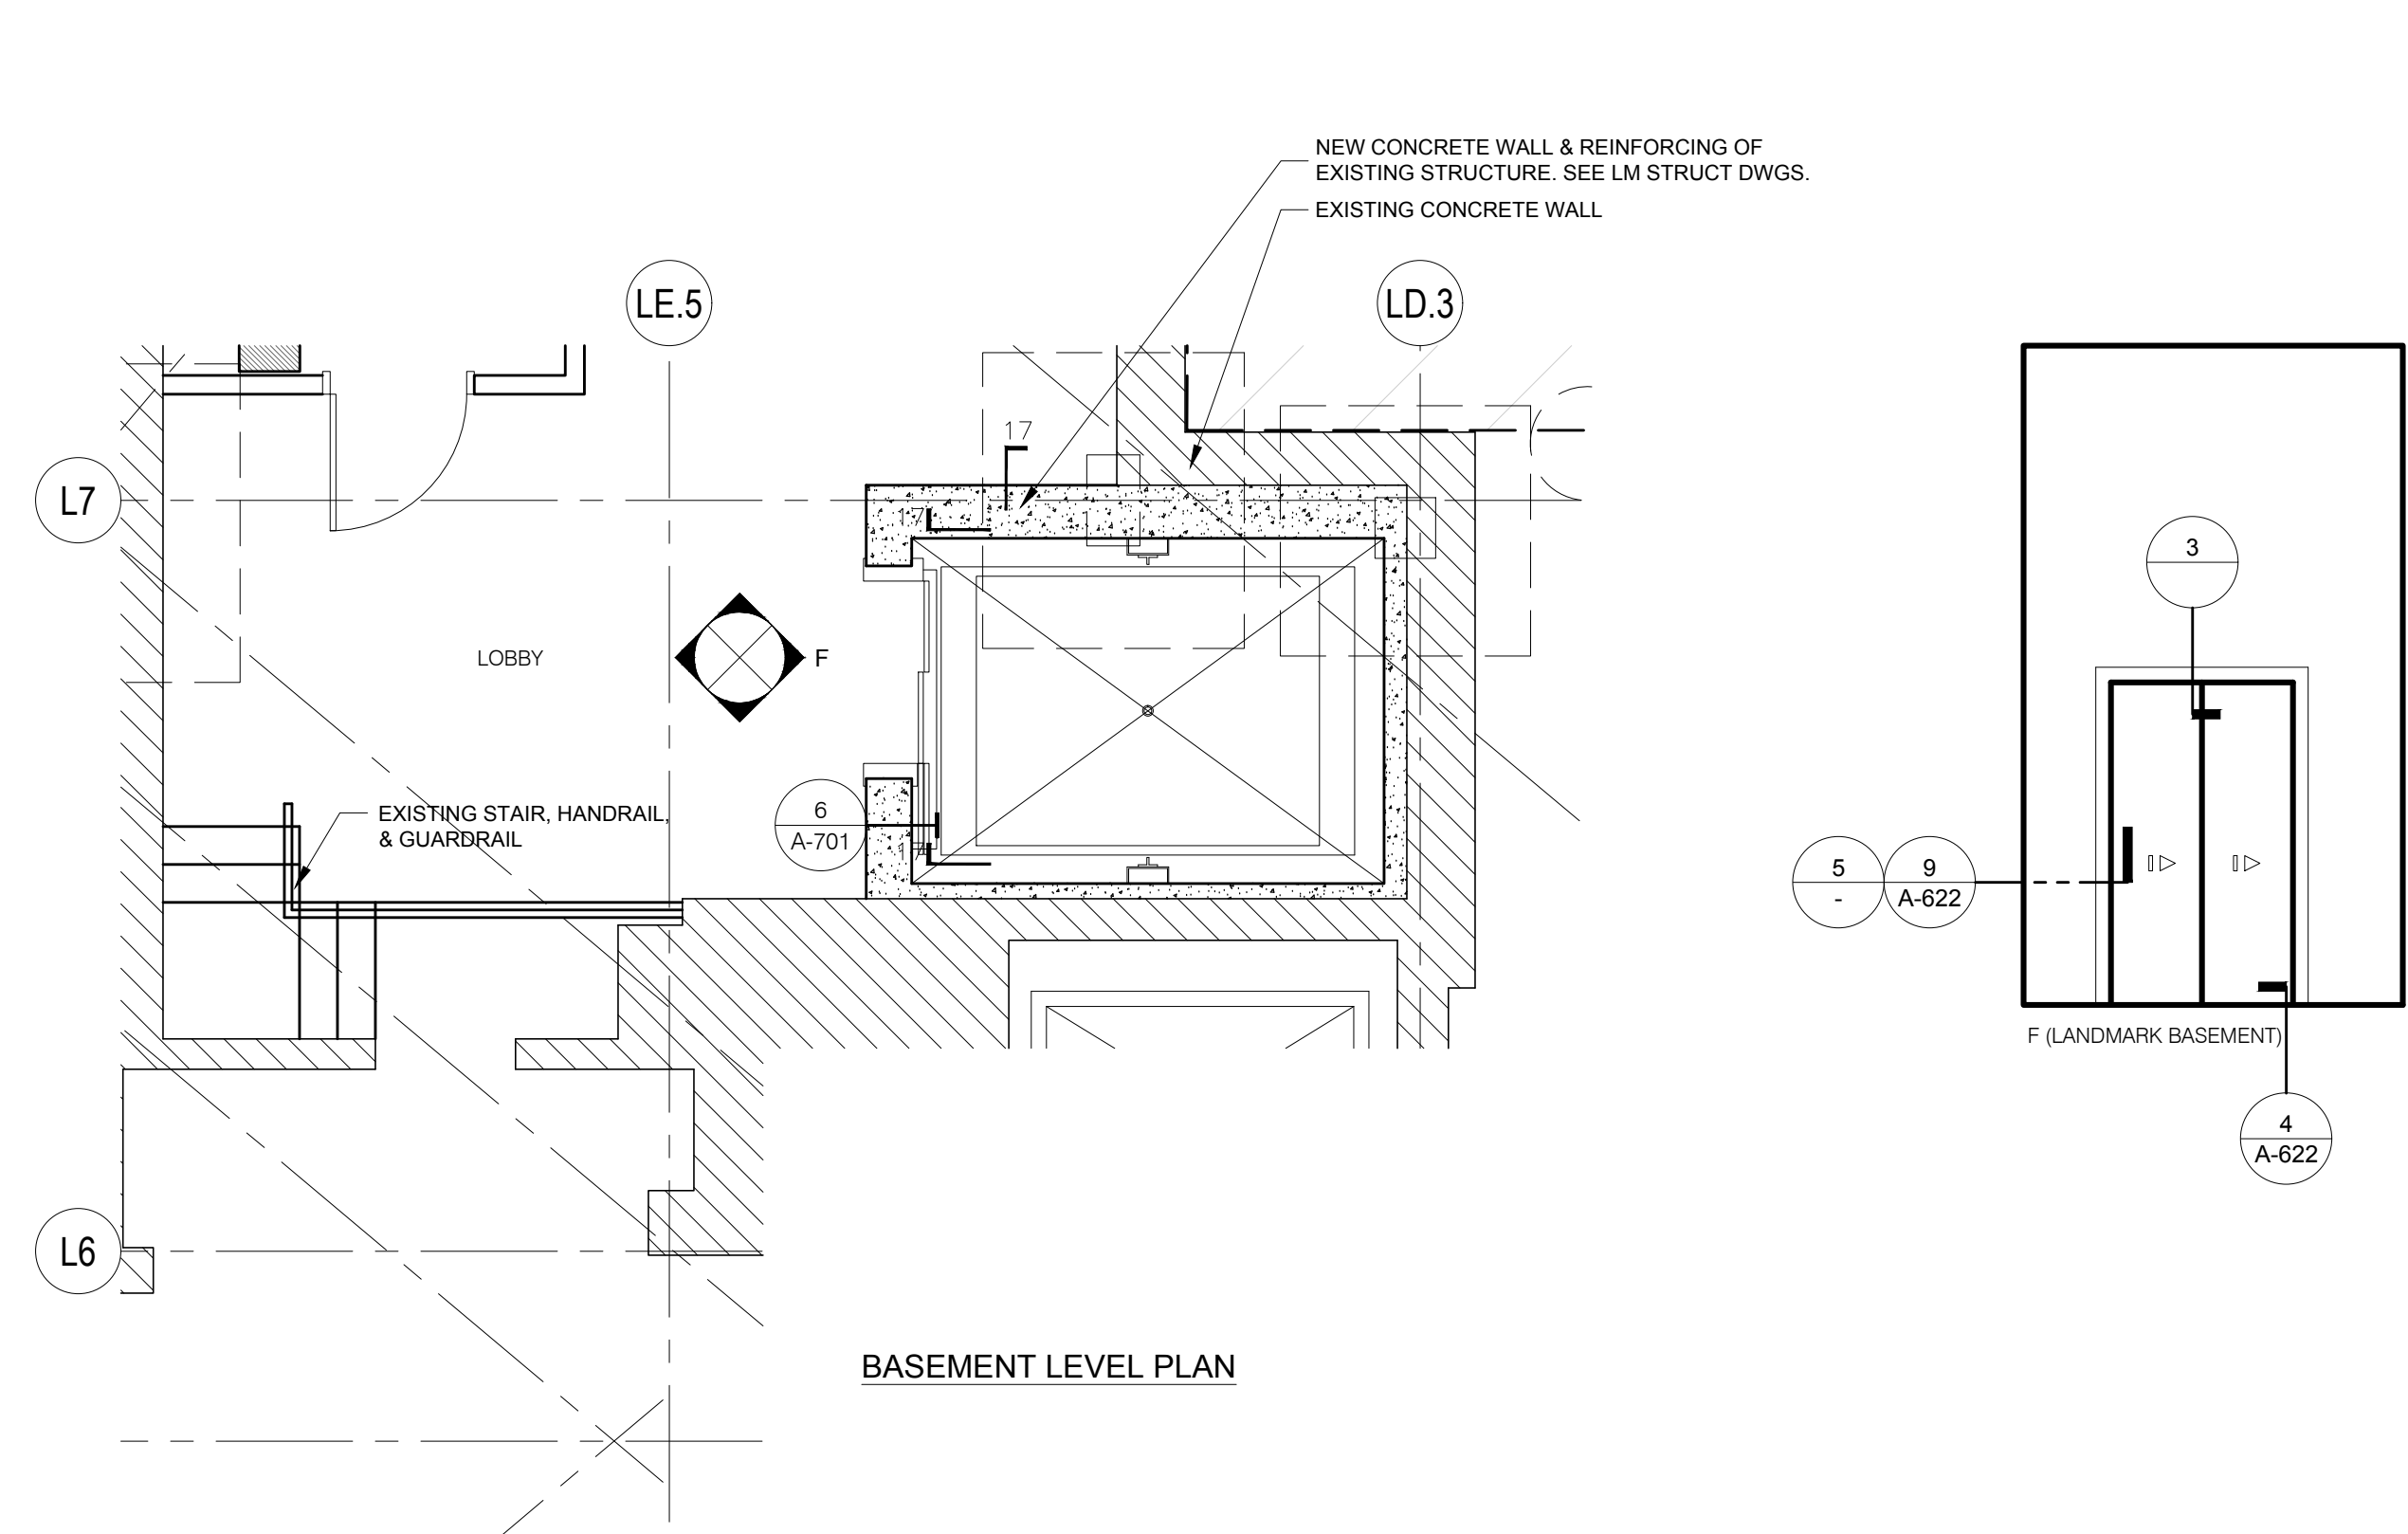

LANDMARK ELEVATOR #3 INTERIOR ELEV., PLAN, AND ENTRANCE ELEV.

1/4" = 1'-0"

1