



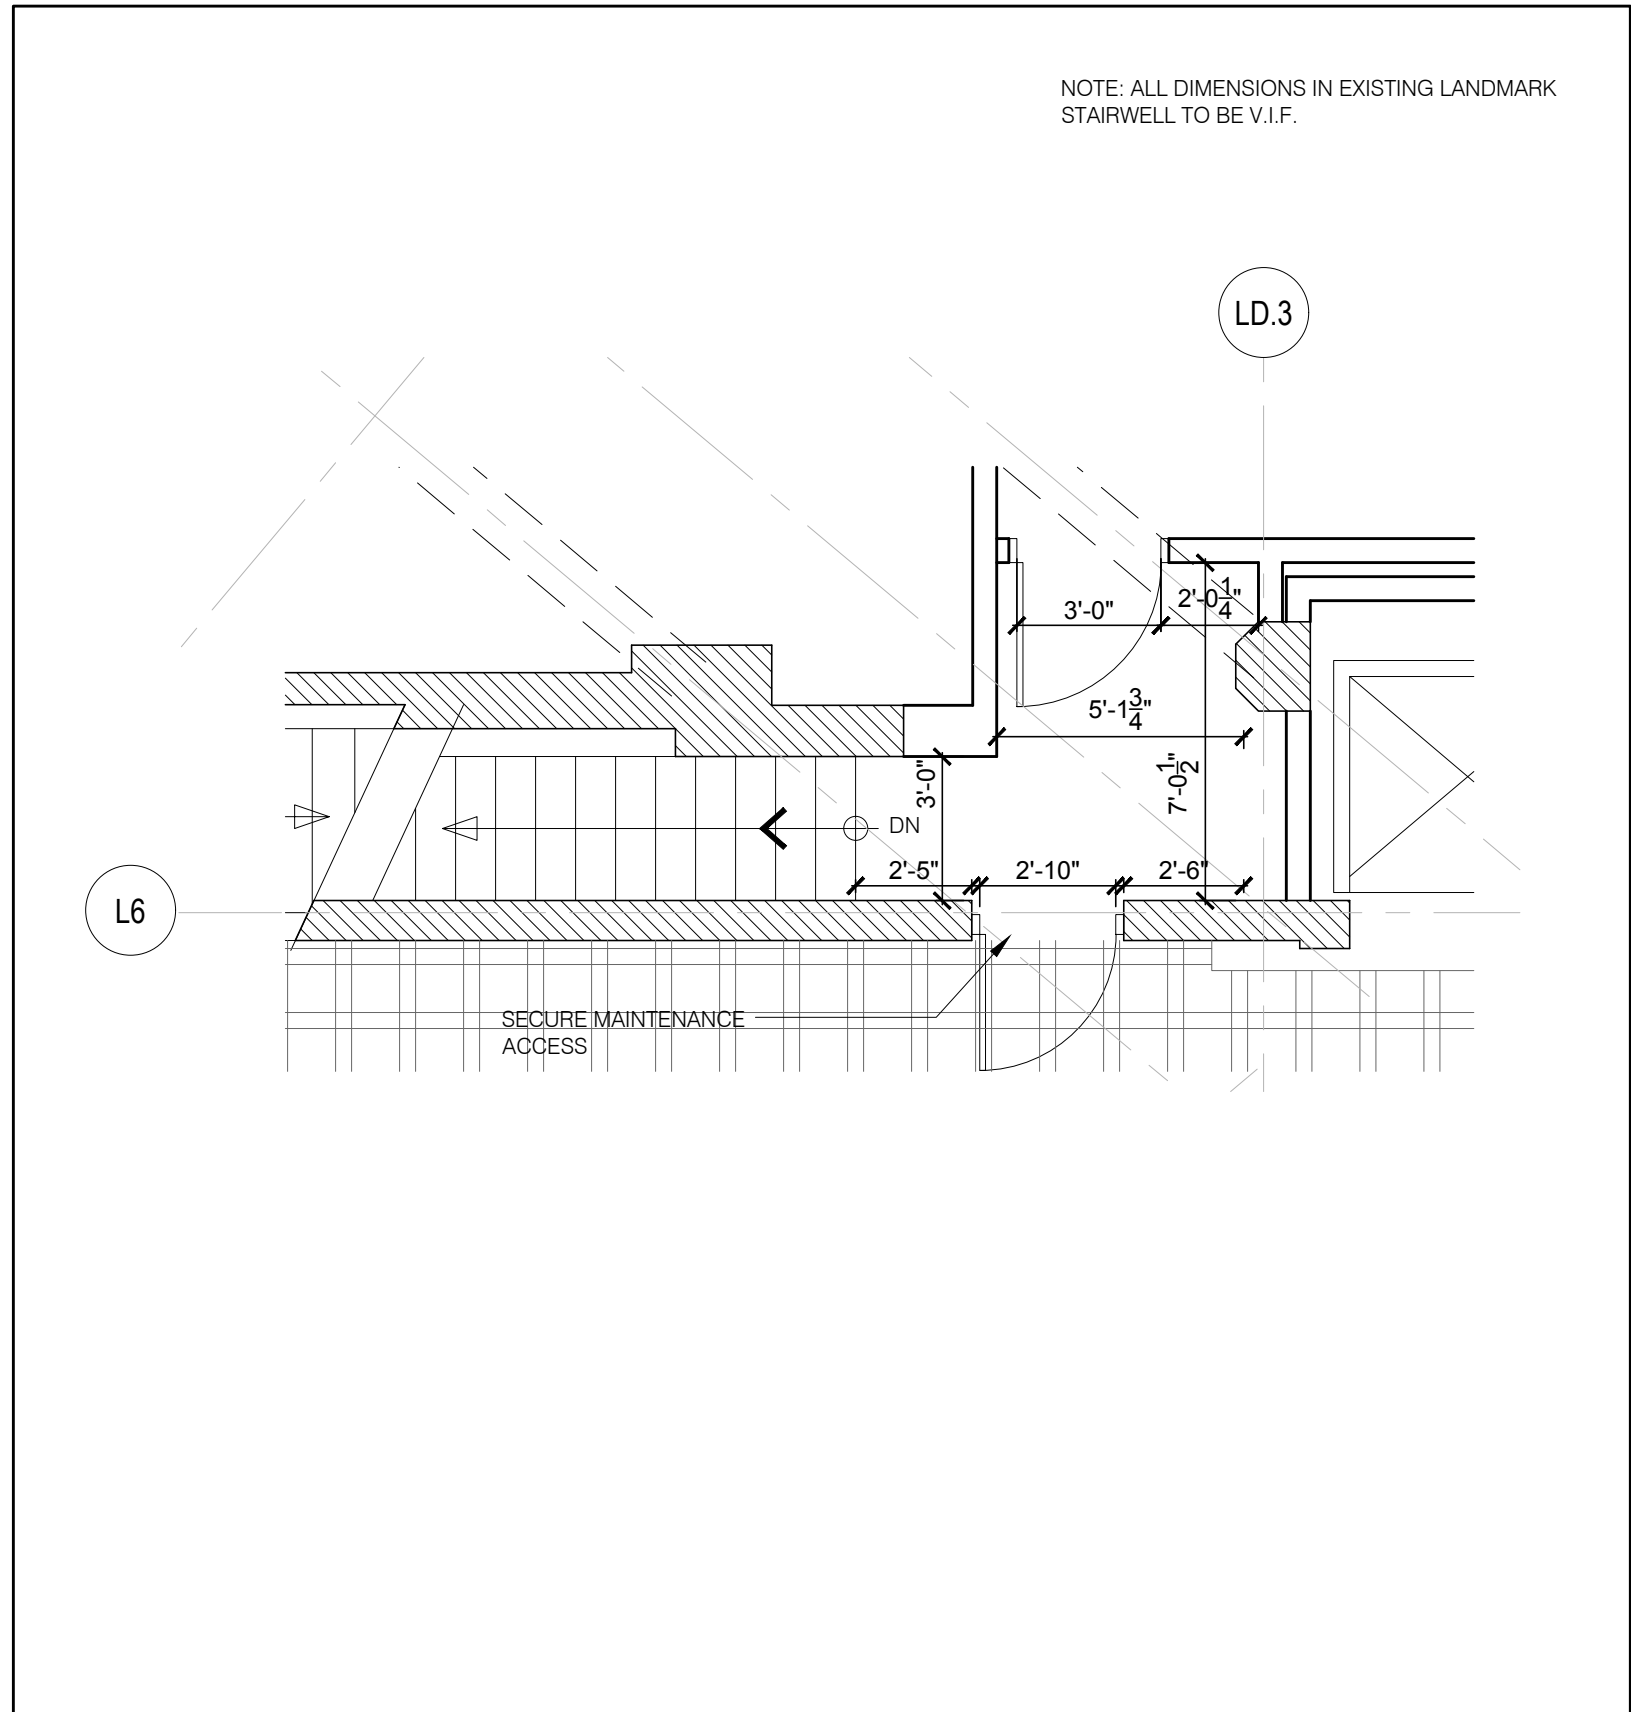

EX-S #1, GROUND

1/4" = 1'-0"


7

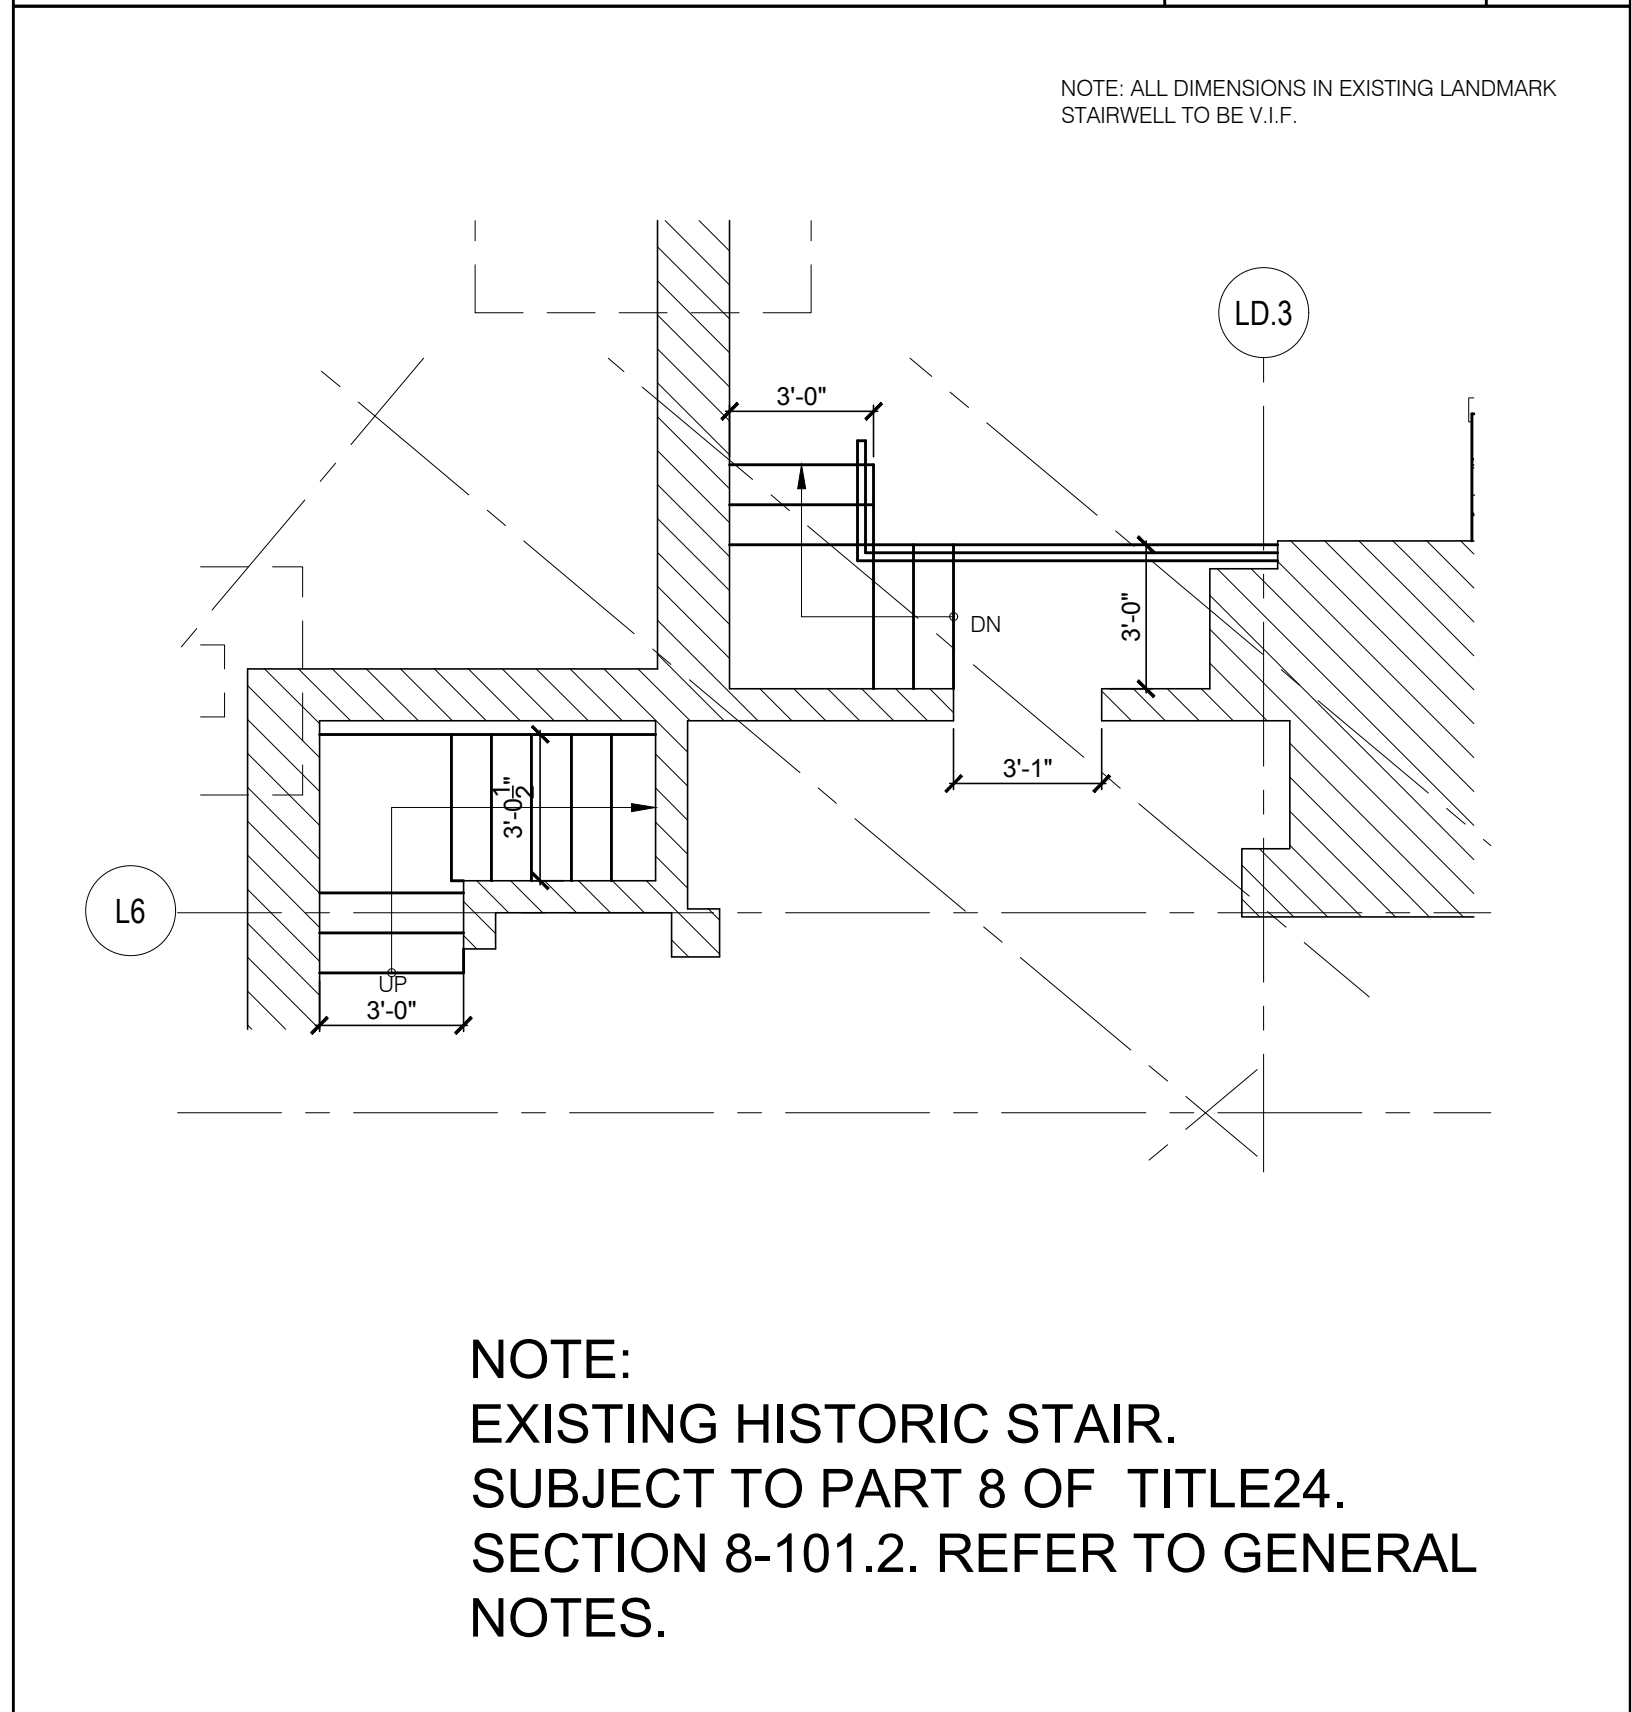

EX-S #1-2, BASEMENT

1/4" = 1'-0"


6

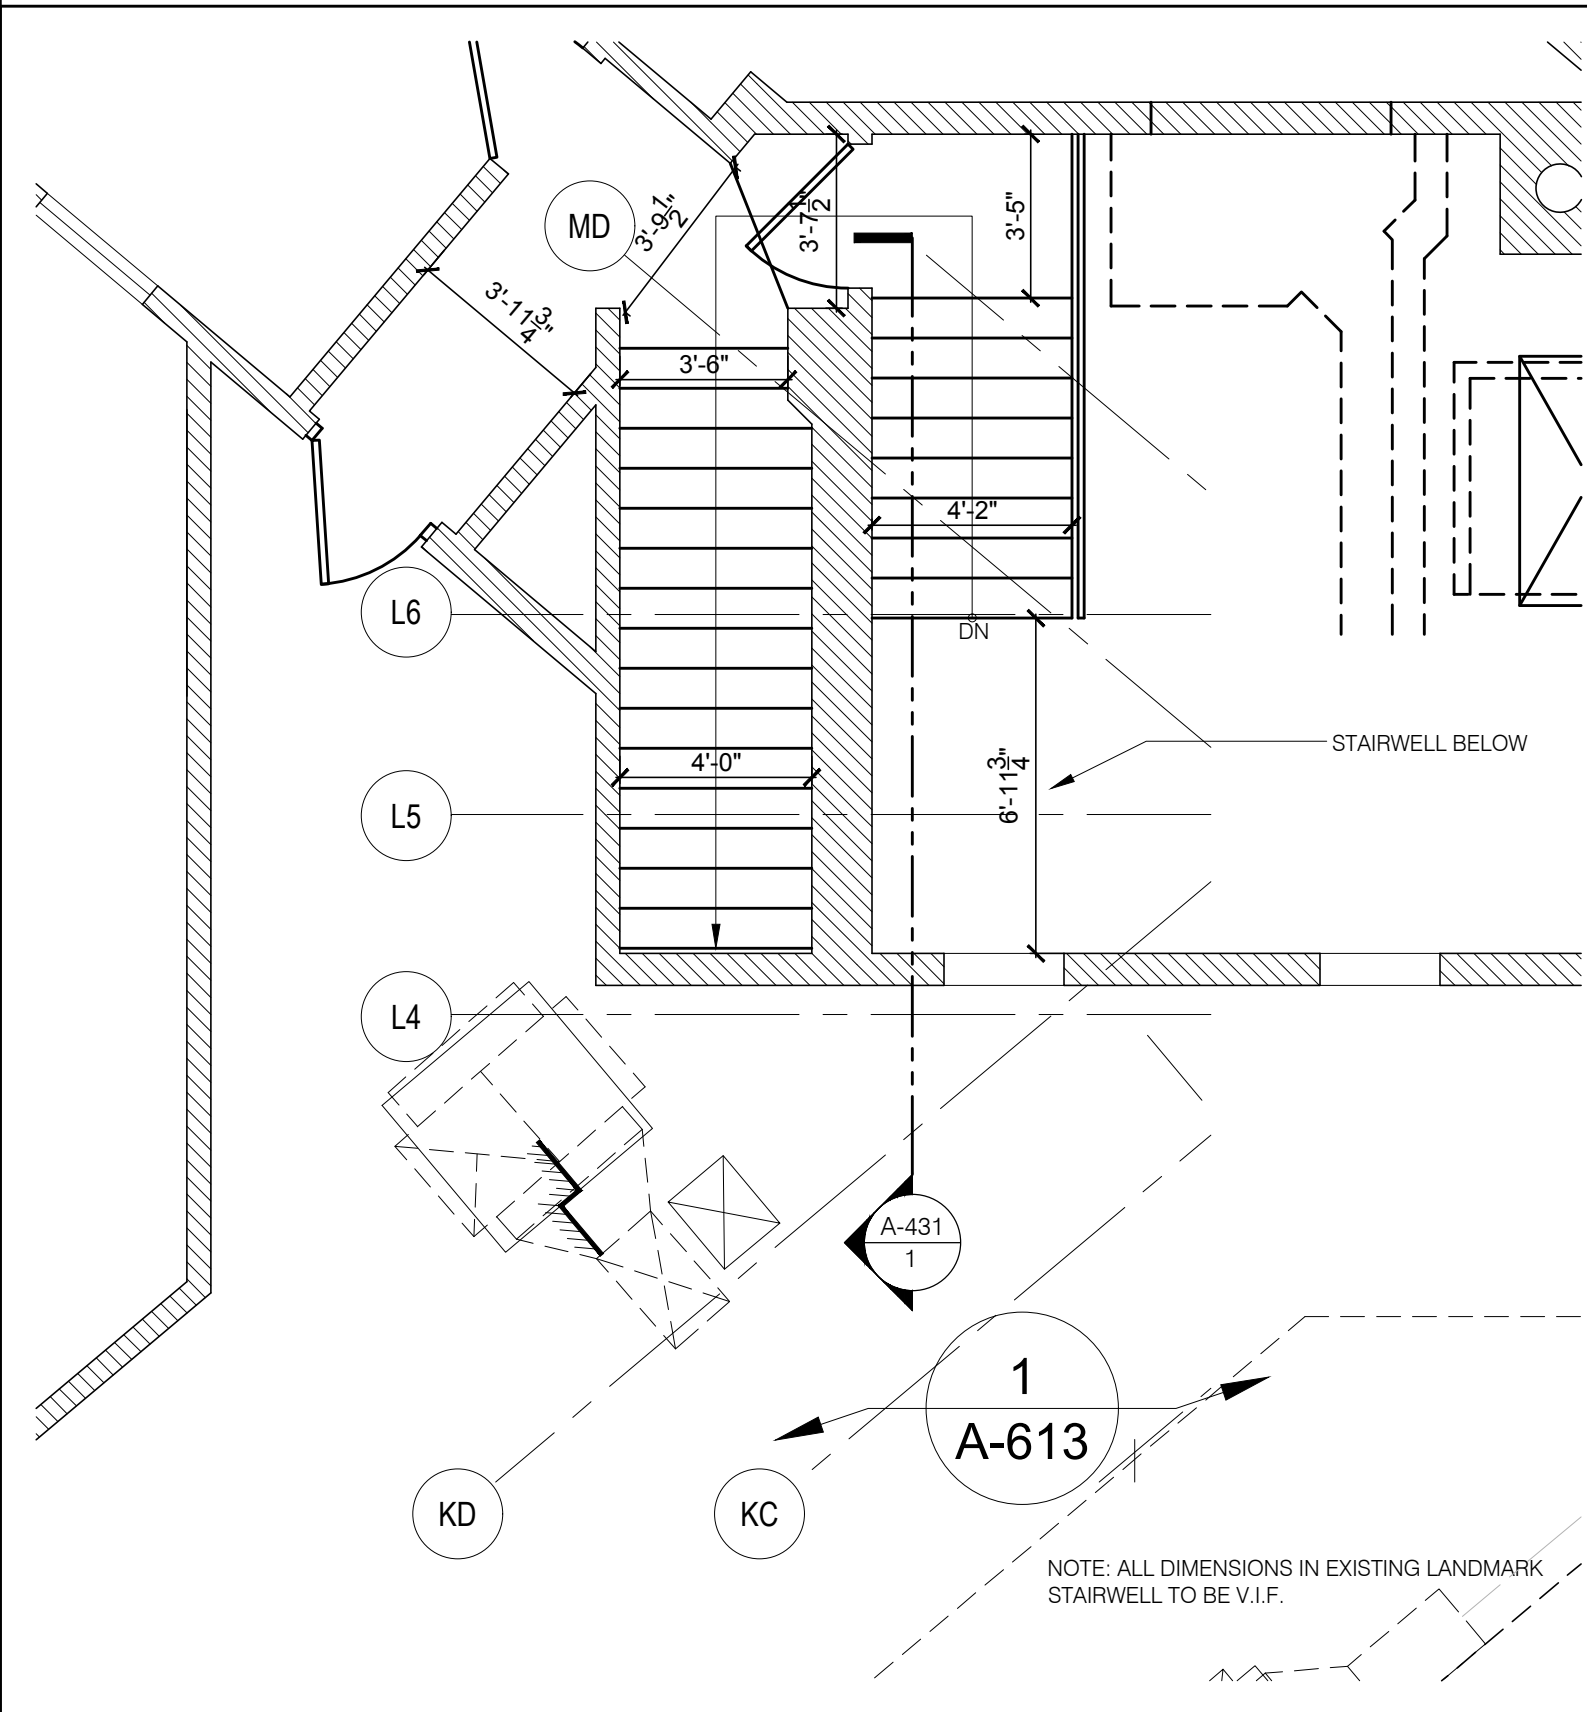

LANDMARK STAIR #1, 7TH FL

1/4" = 1'-0"

5

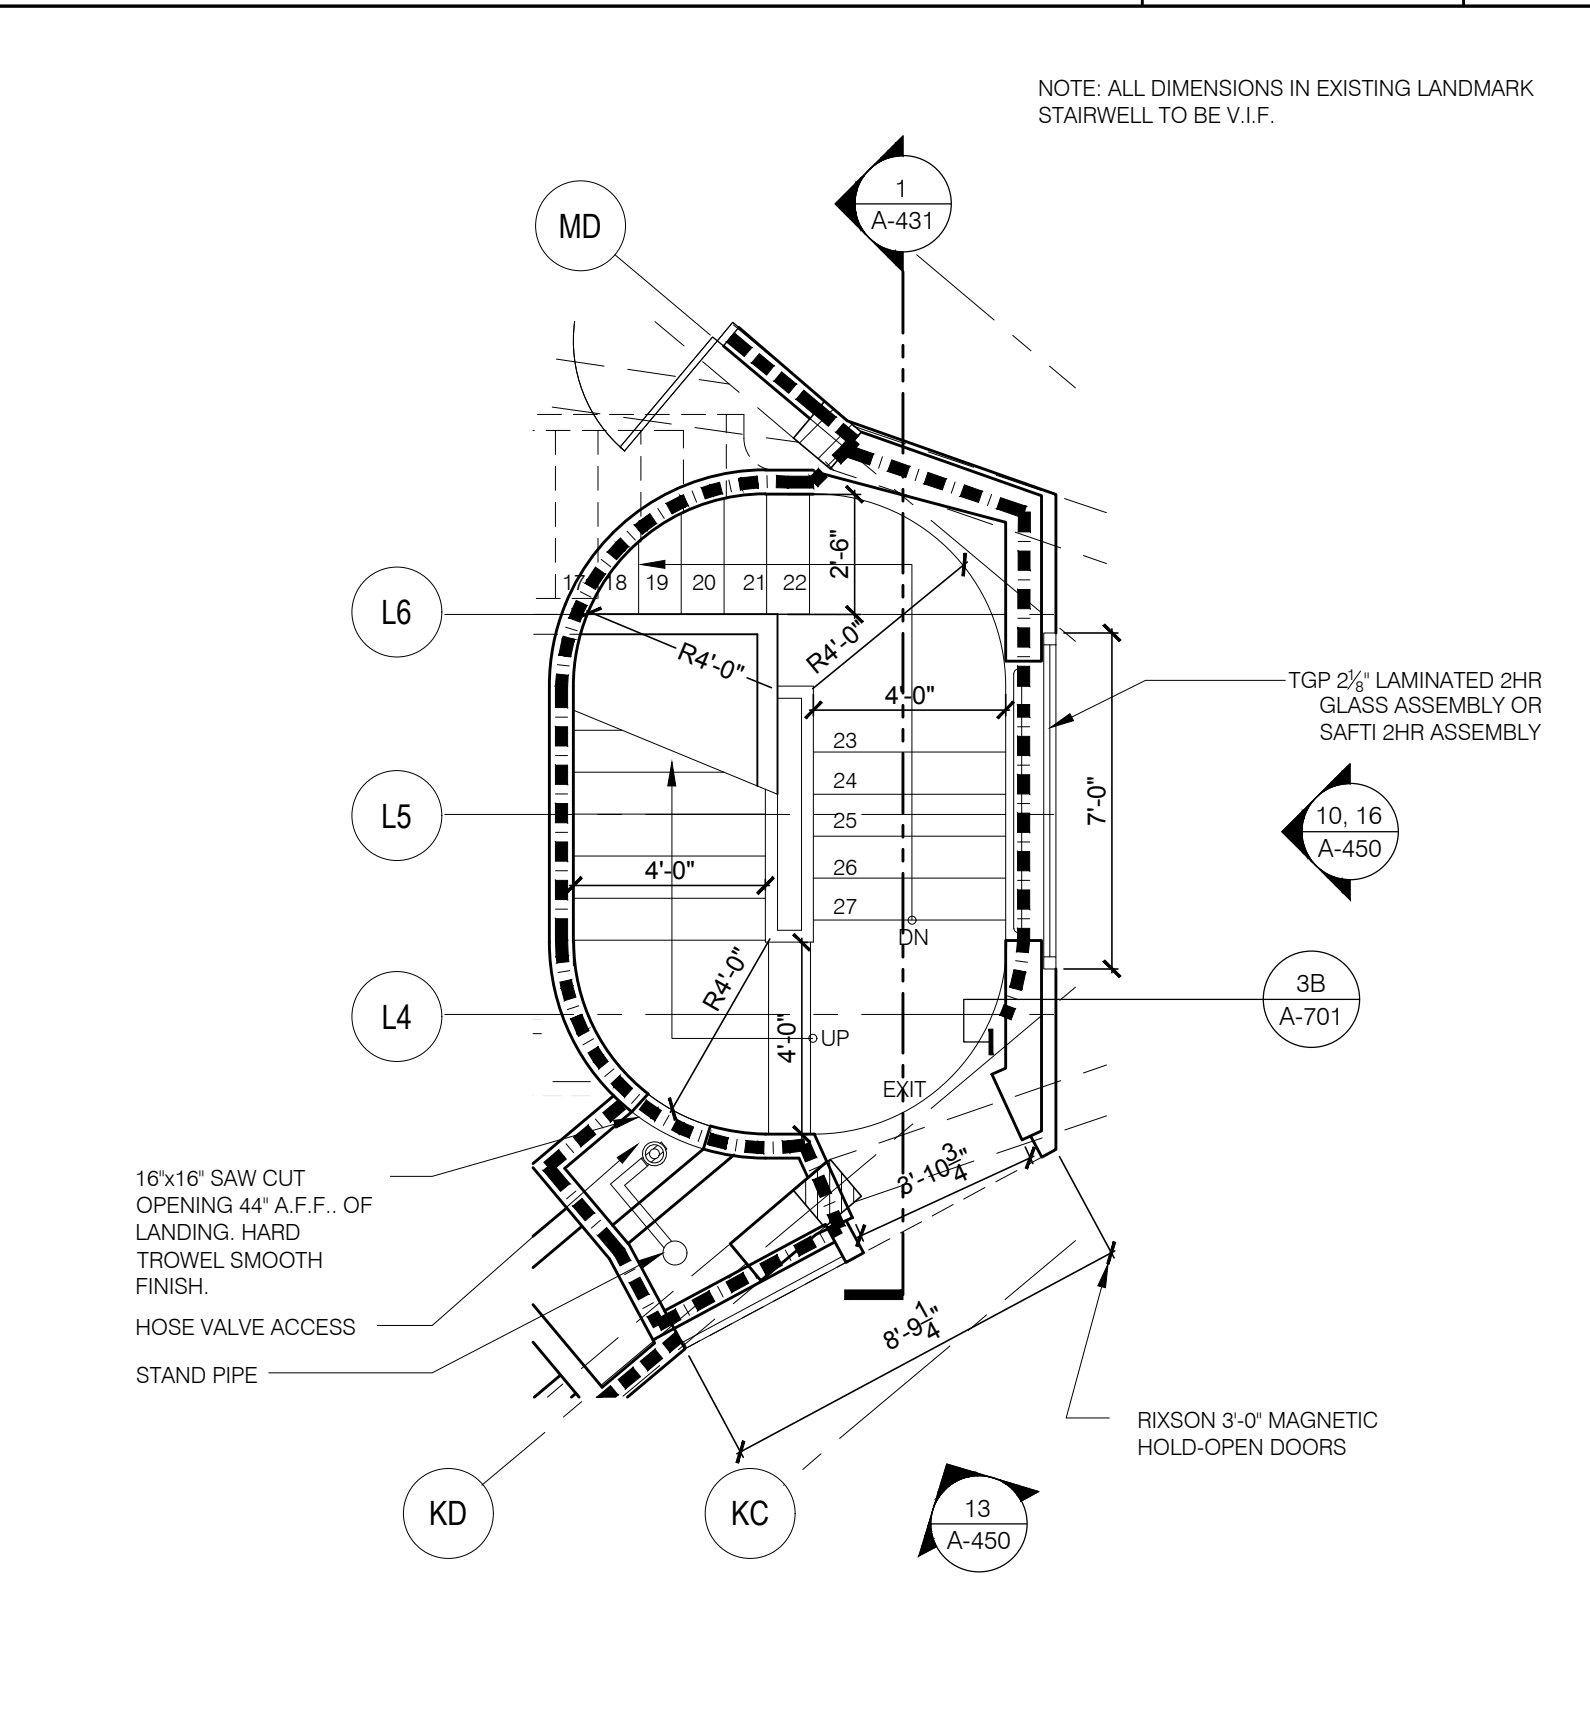

LANDMARK STAIR #1, 2ND FL.



1/4" = 1'-0"

3

LANDMARK STAIR #1, 3RD-6TH TYP.

1/4" = 1'-0"

4

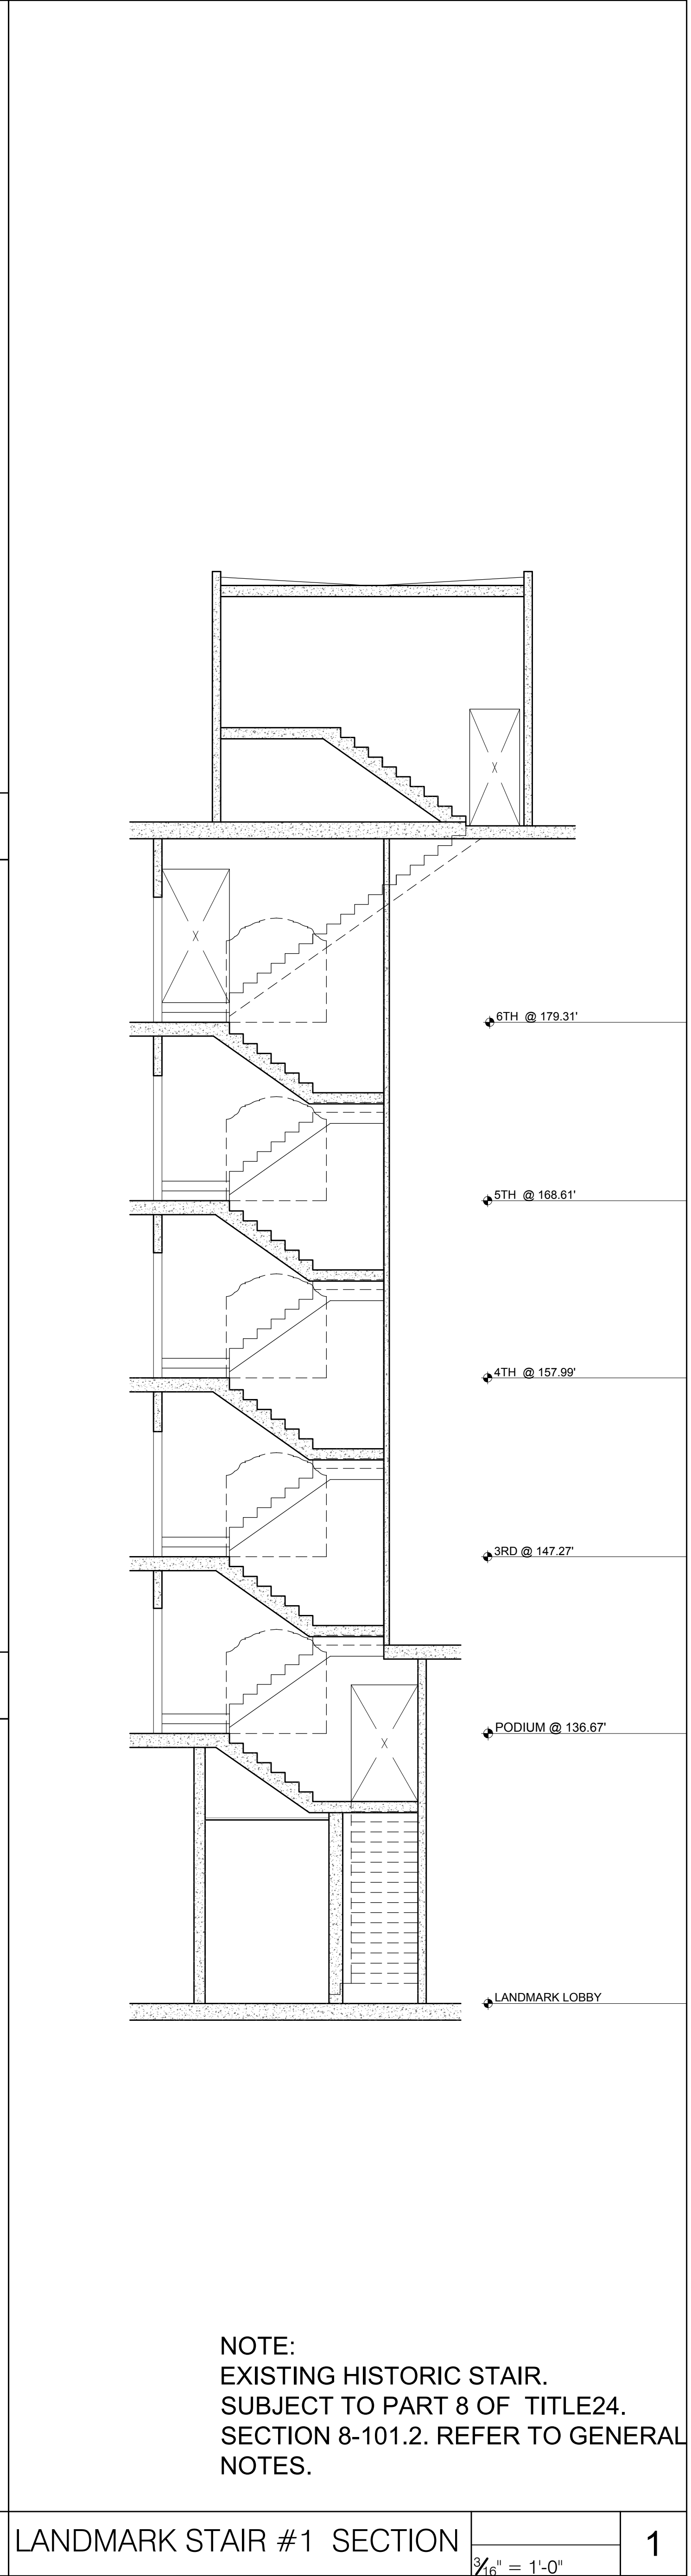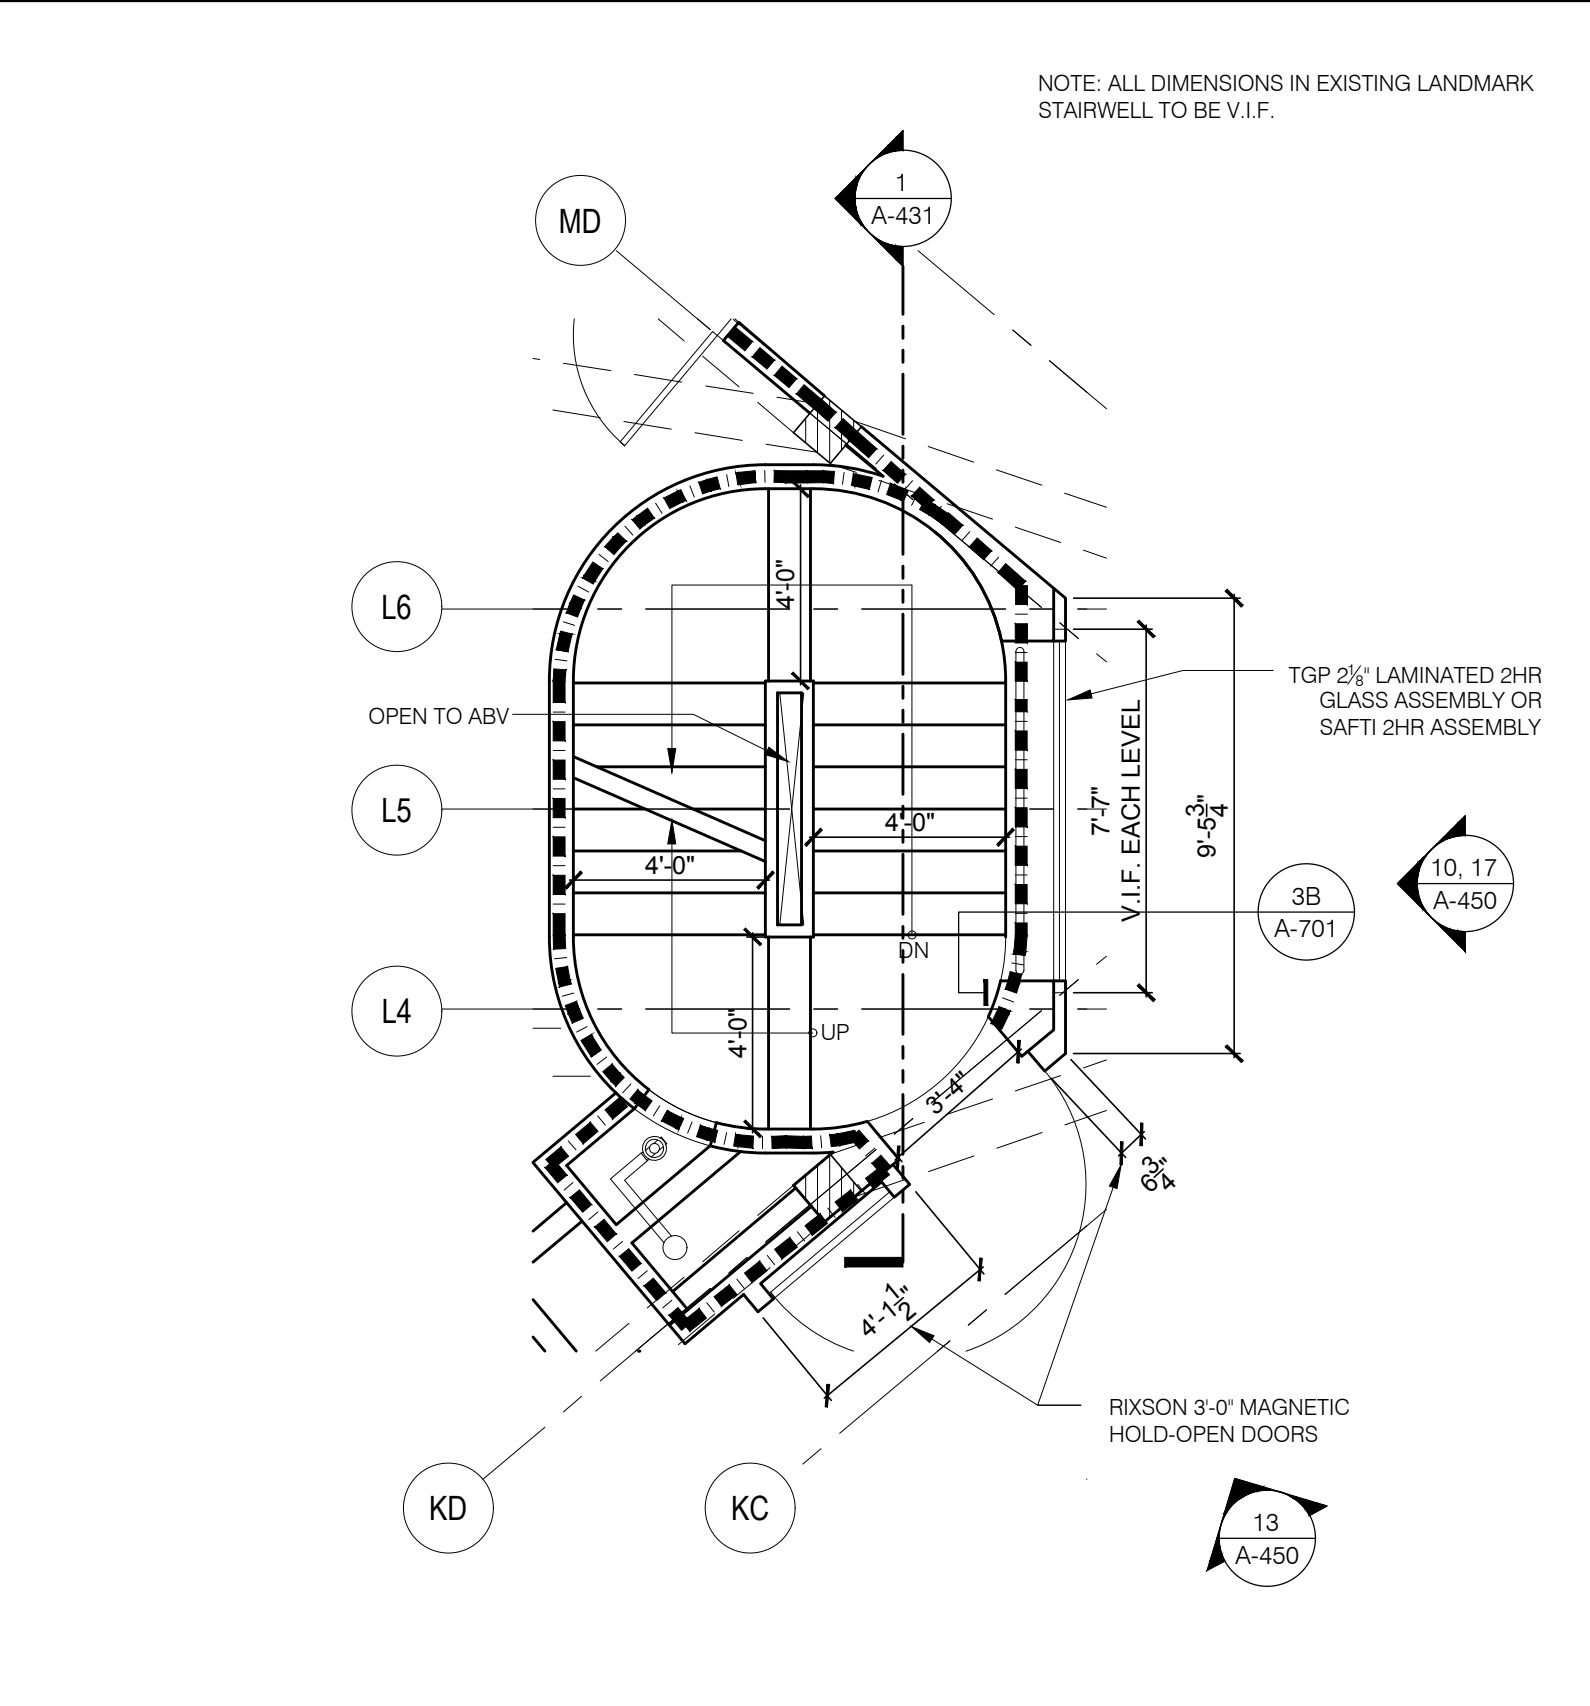

NOTE:
EXISTING HISTORIC STAIR.
SUBJECT TO PART 8 OF TITLE24.
SECTION 8-101.2. REFER TO GENERAL
NOTES.

LANDMARK STAIR #1 SECTION

1/4" = 1'-0"

1